

 


ROOM DIMENSIONS MAY
CHANGE PER CONSTRUCTION
PRINTS.

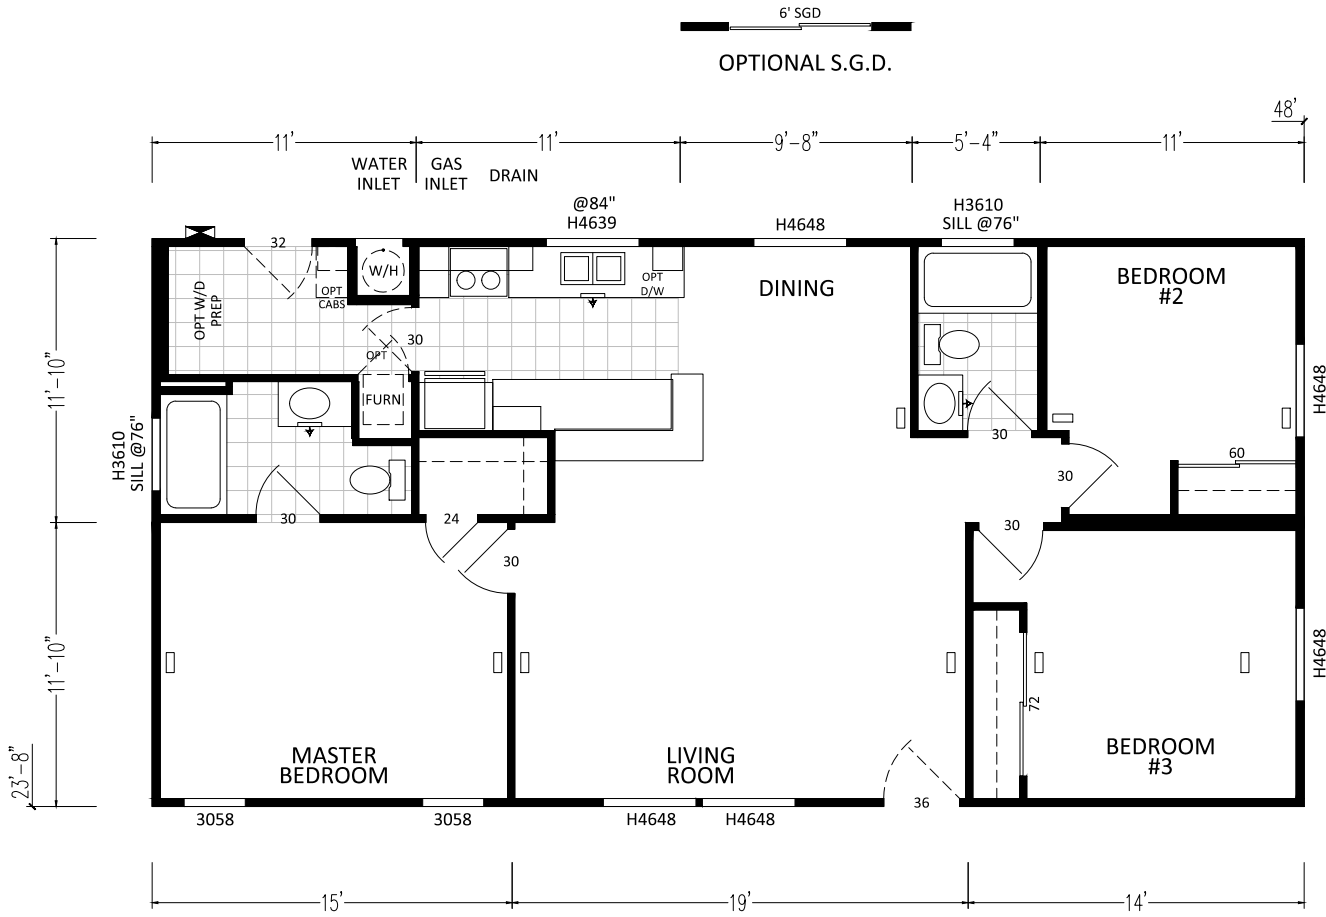

OPT LINEN /
RETURN AIR

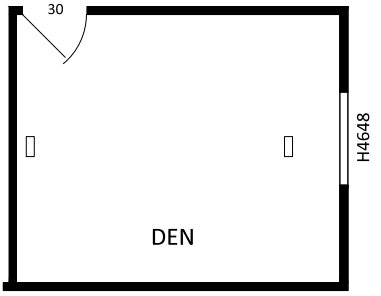

OPTIONAL DEN

K600CTB 3BD - 2BD 4824 (1136 SQ. FT. LIVING)

SCALE: 1/8" = 1'-0"

CUSTOMER: ----



DIVISION 31, P.O. BOX 670
SAN JACINTO, CA 92581
(951) 654-9321

REVISIONS	

REVISION DATE:	
REVISION BY:	


DRAW DATE:	9-2-20
DRAWN BY:	GAN

DRAWING TITLE:	SALES FLOOR PLAN 4824-3BD-2BD
----------------	----------------------------------


MODEL NO.	K600CTB
-----------	---------

MODEL REV.	F
DAPIA REV.	3


SHEET NO.	AL-101
REF NO.	----

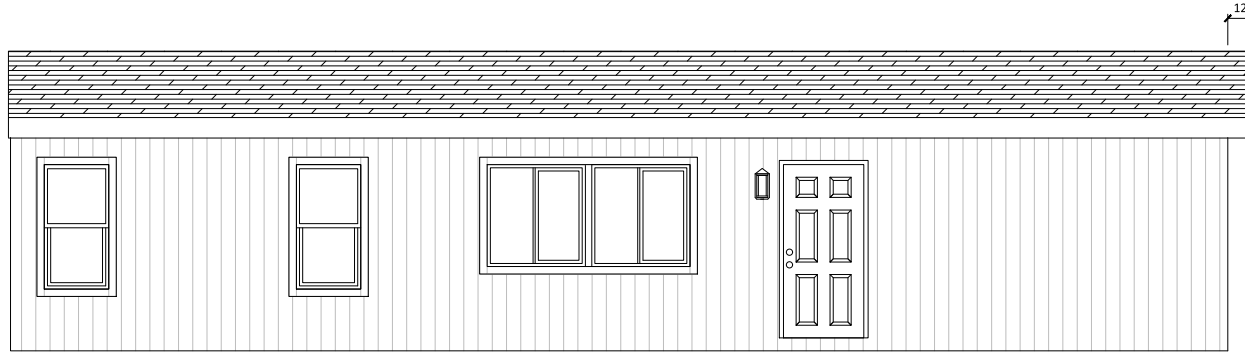


LEFT

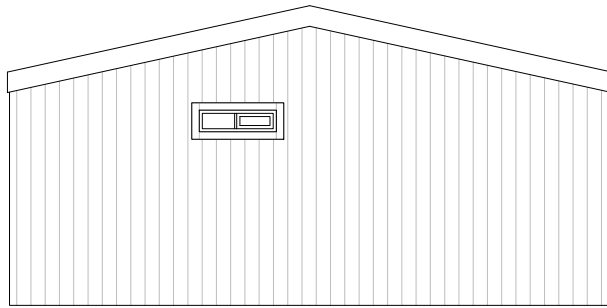

REAR

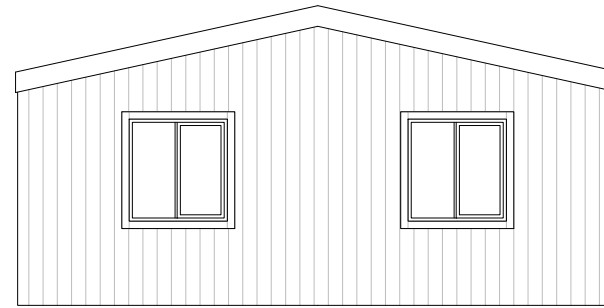

FRONT

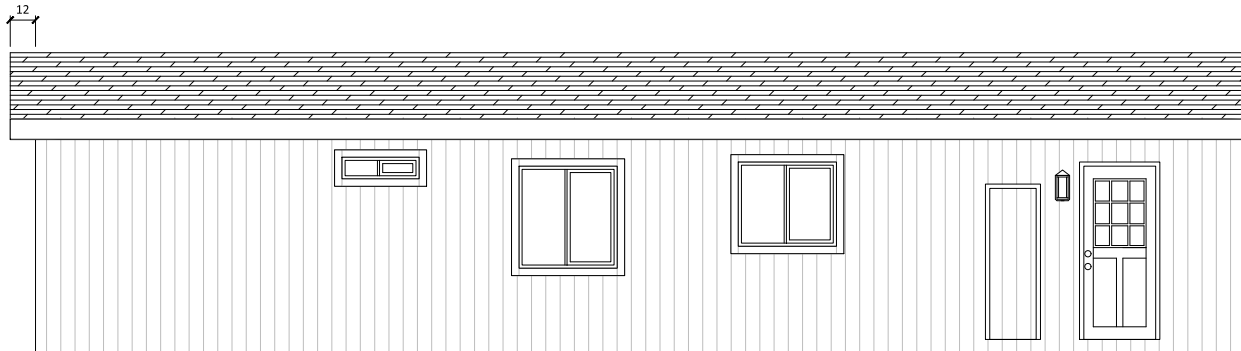

RIGHT

CUSTOMER: ----



DIVISION 31, P.O. BOX 670
 SAN JACINTO, CA 92581
 (951) 654-9321

REVISIONS

REVISION DATE:

DRAW DATE: 9-2-20

DRAWING TITLE:

MODEL NO.

MODEL REV. F

SHEET NO. AE-101

REVISION BY:

DRAWN BY: GAN

EXTERIOR ELEVATIONS
 4824-3BD-2BD

K600CTB

DAPIA REV. 3


REF NO. ----

F-60-A TRUSS

SK122 TRUSS

F-60-A TRUSS

SK122 TRUSS

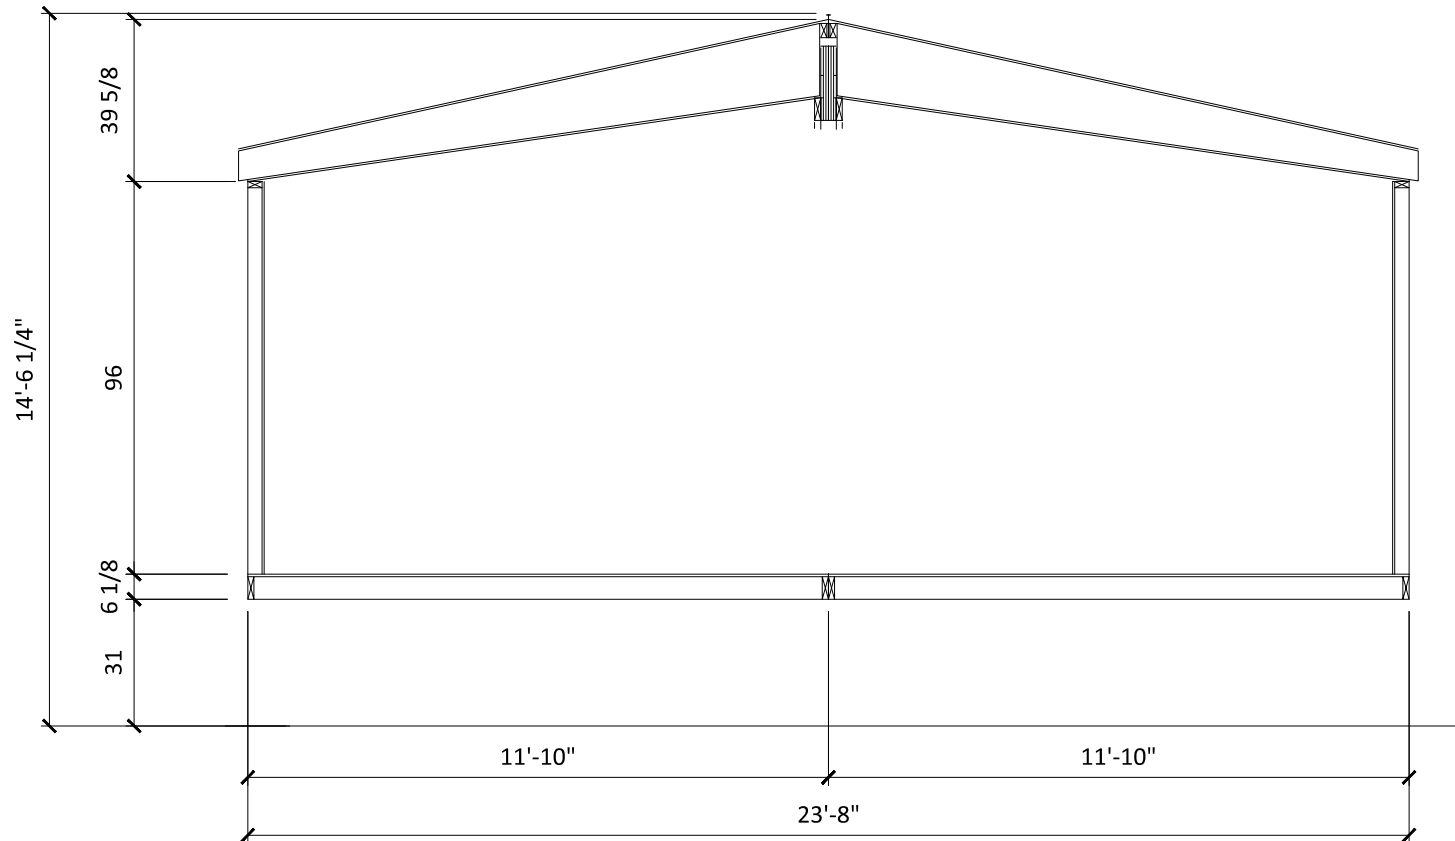

ALL DIMENSIONS ARE APPROXIMATE AND MAY NOT REFLECT THE TRUE WIDTH AND HEIGHT OF EACH UNIT. DIMENSIONS DO NOT INCLUDE SIDING, TRIM, EAVES, ROOF DRIP RAIL, HOSE BIBBS, FLUES, ETC.

UNIT DIMENSIONS ARE NOT TO BE USED AS SHIPPING DIMENSIONS.

CUSTOMER: ----



DIVISION 31, P.O. BOX 670
SAN JACINTO, CA 92581
(951) 654-9321

REVISIONS

REVISION DATE:

DRAW DATE: 11-3-17

DRAWING TITLE:

MODEL NO.

MODEL REV. F

SHEET NO. AS-101

REVISION BY:

DRAWN BY: DCS

CROSS SECTION
4824-3BD-2BD

K600CTB

DAPIA REV. 3

REF NO. ----