


ROOM DIMENSIONS MAY CHANGE
PER CONSTRUCTION PRINTS

ALL WINDOWS @ 82" UNLESS
NOTED OTHERWISE

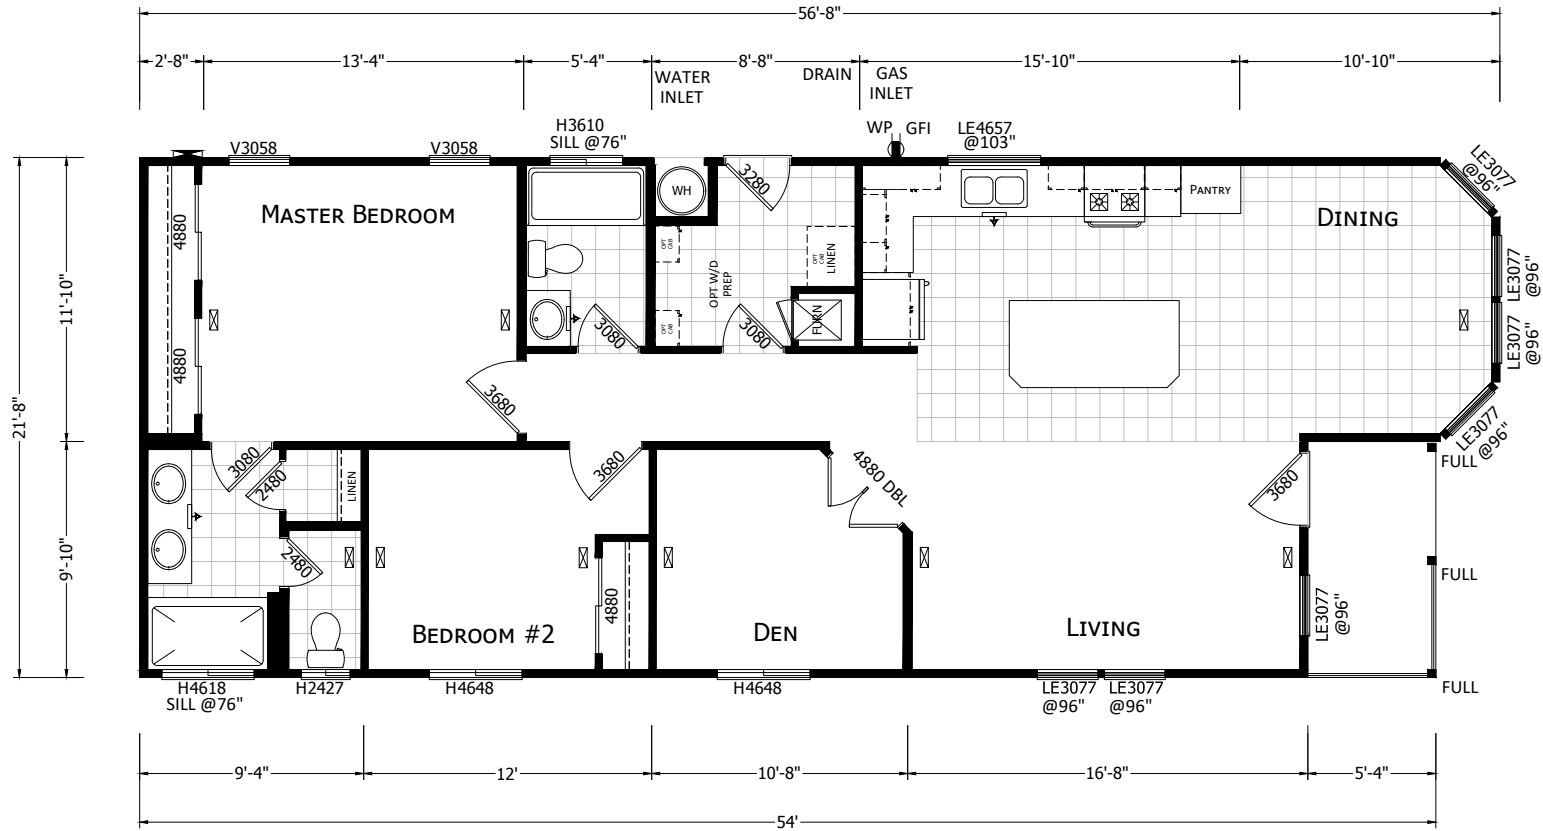

(1144 SQ. FT. LIVING)
(1196 SQ. FT. TOTAL)

1/8" = 1'-0"

SUNSET RIDGE

SERIAL #



DRAWN BY: TEM
DATE: 2020

MODIFICATIONS


R1.
R2.
R3.
R4.
R5.
R6.
R7.
R8.

PROJECT:
SR K300H
5622 - 3BD - 2BA
REV - A DAP -


TITLE:
LITERATURE
FLOOR PLAN

REF NO:
JOB #


PROPRIETARY AND CONFIDENTIAL
THESE DRAWINGS AND SPECIFICATIONS ARE ORIGINAL
PROPRIETARY AND CONFIDENTIAL MATERIALS OF CHAMPION.
COPYRIGHT © 1976-2019 BY CHAMPION

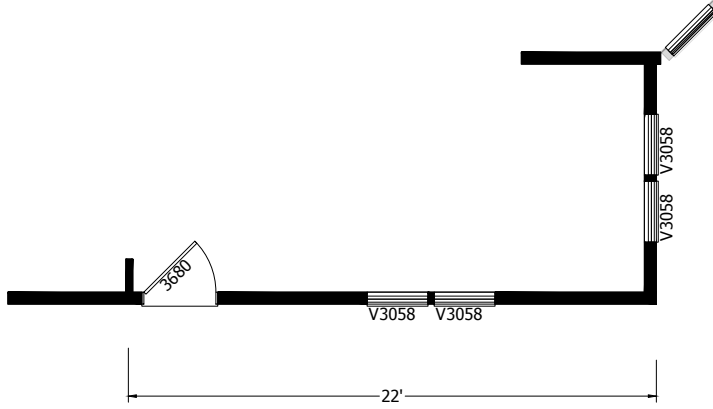


OPT PORCH DELETE

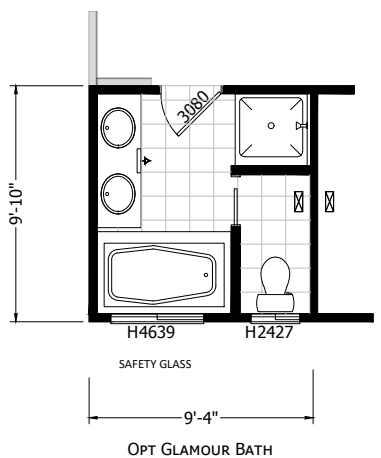

OPT GLAMOUR BATH

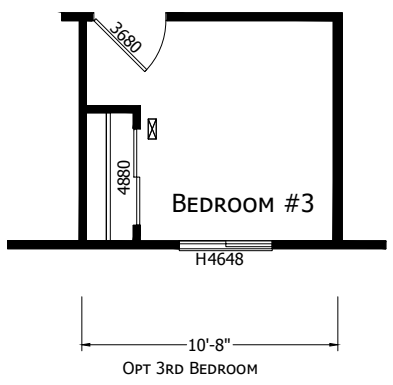

OPT 3RD BEDROOM

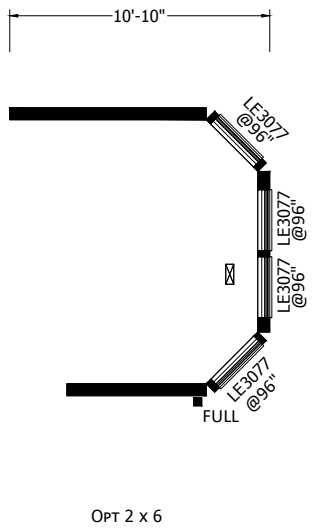


OPT 2 x 6

1/8" = 1'-0"


SUNSET RIDGE

SERIAL #

<p>499 W ESPLANADE AVE SAN JACINTO, CA 92583</p>	<p>DRAWN BY: TEM</p>	<p>MODIFICATIONS</p> <p>R1. R2. R3. R4. R5. R6. R7. R8.</p>	<p>PROJECT: SR K300H 5622 - 3BD - 2BA</p>	<p>TITLE: OPTIONS</p>	<p>REF NO: JOB #</p>
	<p>DATE: 2020</p>		<p>REV - A DAP -</p>	<p>PROPRIETARY AND CONFIDENTIAL THESE DRAWINGS AND SPECIFICATIONS ARE ORIGINAL PROPRIETARY AND CONFIDENTIAL MATERIALS OF CHAMPION. COPYRIGHT © 1976-2019 BY CHAMPION</p>	

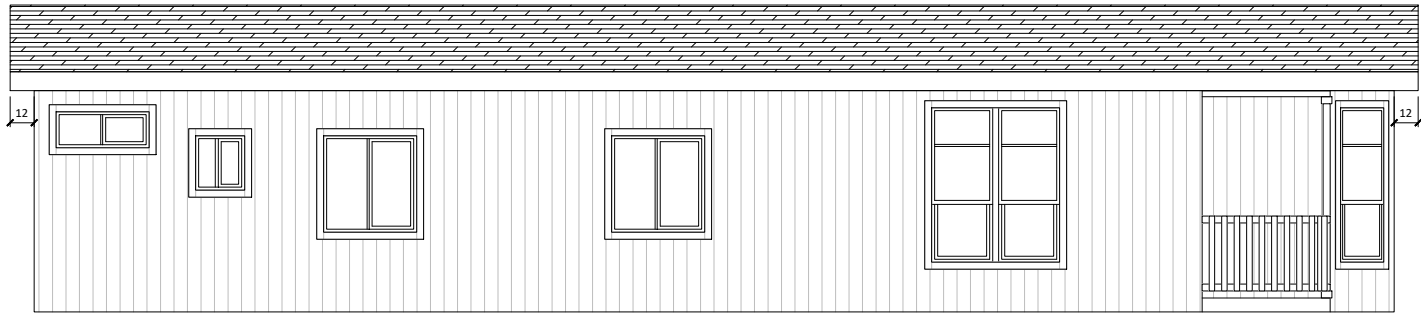


LEFT

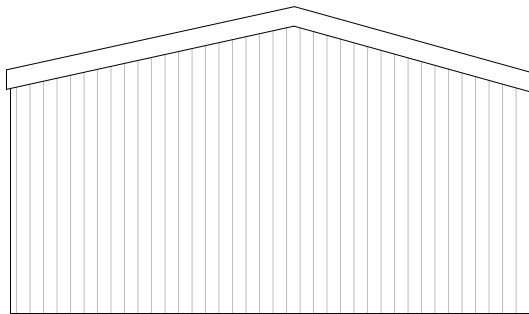

REAR



FRONT

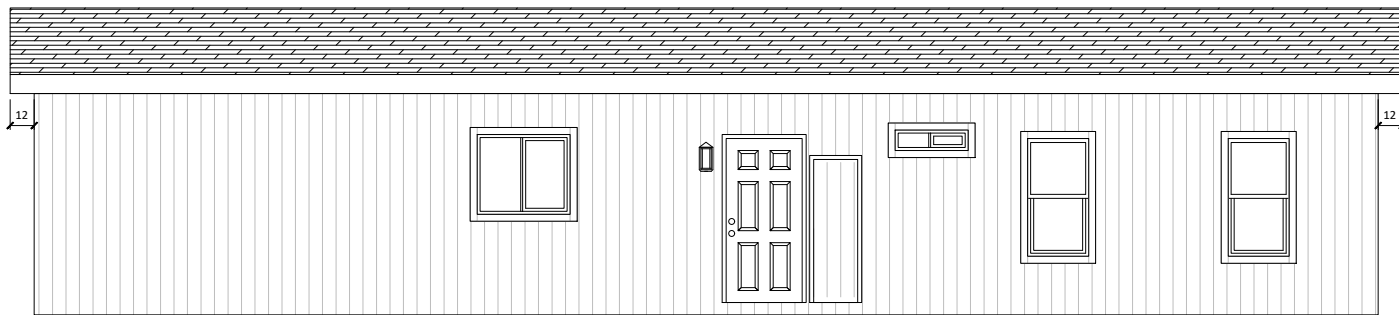

RIGHT

1/8" = 1'-0"

SUNSET RIDGE

SERIAL #



499 W ESPLANADE AVE SAN JACINTO, CA 92583

DRAWN BY: TEM
DATE: 2020

- R1.
- R2.
- R3.
- R4.
- R5.
- R6.
- R7.
- R8.


MODIFICATIONS

PROJECT:
SR K300H
5622 - 3BD - 2BA
REV - A DAP -

TITLE:
LITERATURE
ELEVATION

REF NO:
JOB #

PROPRIETARY AND CONFIDENTIAL
THESE DRAWINGS AND SPECIFICATIONS ARE ORIGINAL
PROPRIETARY AND CONFIDENTIAL MATERIALS OF CHAMPION.
COPYRIGHT © 1976-2019 BY CHAMPION

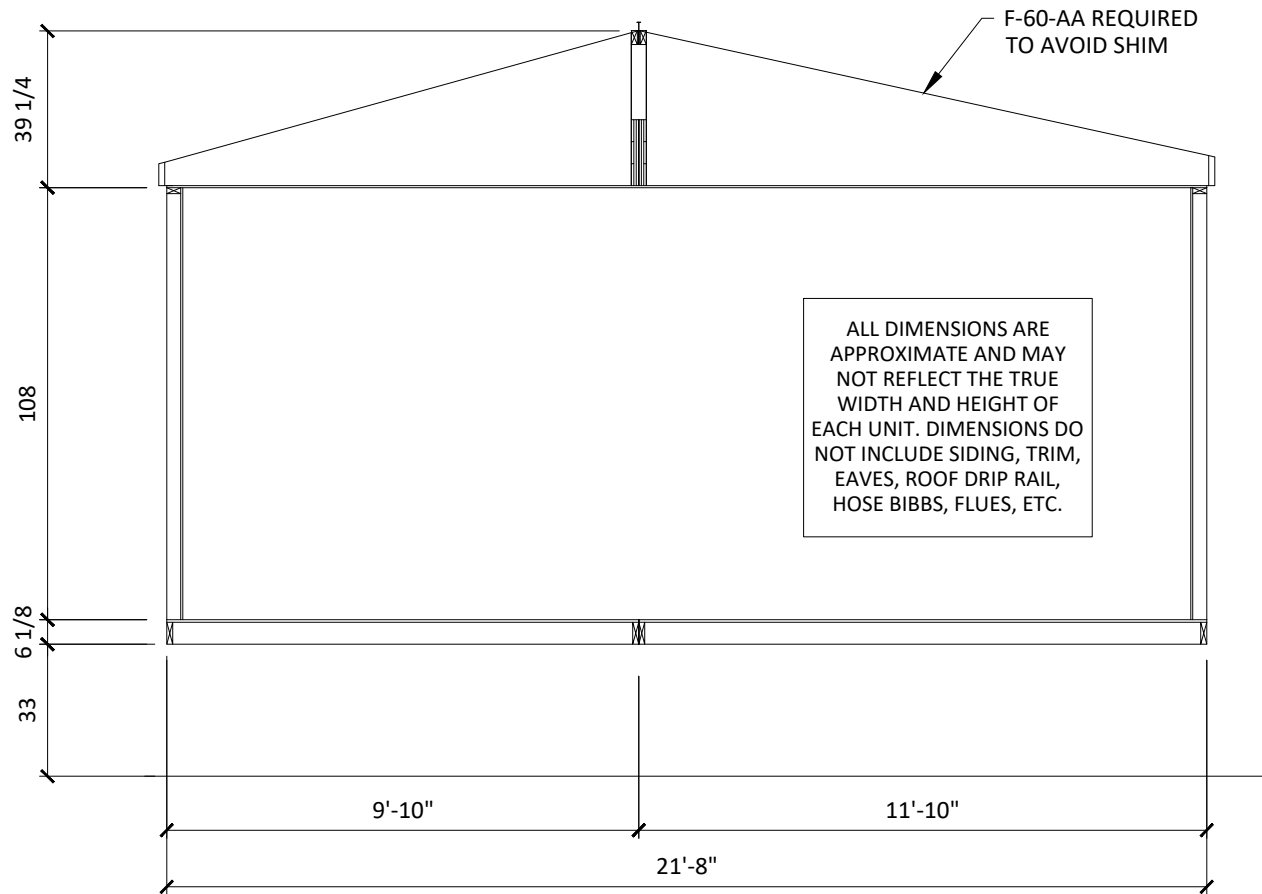

UNIT DIMENSIONS ARE NOT TO BE USED AS SHIPPING DIMENSIONS.

1/4" = 1'-0"

SUNSET RIDGE

SERIAL #



499 W ESPLANADE AVE SAN JACINTO, CA 92583

DRAWN BY: TEM
DATE: 2020

- R1.
- R2.
- R3.
- R4.
- R5.
- R6.
- R7.
- R8.

MODIFICATIONS

PROJECT: SR K300H
5622 - 3BD - 2BA
REV - A DAP -

TITLE: LITERATURE SECTION

REF NO: JOB #

PROPRIETARY AND CONFIDENTIAL
THESE DRAWINGS AND SPECIFICATIONS ARE ORIGINAL
PROPRIETARY AND CONFIDENTIAL MATERIALS OF CHAMPION.
COPYRIGHT © 1976-2019 BY CHAMPION