



ROOM DIMENSIONS MAY
CHANGE PER CONSTRUCTION
PRINTS.

K601CT 2BD - 1BA 3424 (793 SQ. FT. LIVING)

SCALE: 1/8" = 1'-0"

CUSTOMER: ----

	DIVISION 31, P.O. BOX 670 SAN JACINTO, CA 92581 (951) 654-9321	REVISIONS	REVISION DATE:	DRAW DATE: 8-16-17	DRAWING TITLE: SALES FLOOR PLAN 3424-2BD-1BA	MODEL NO.	MODEL REV. E	SHEET NO. AL-101
			REVISION BY:	DRAWN BY: DCS		K601CT	DAPIA REV. 1	REF NO. ---

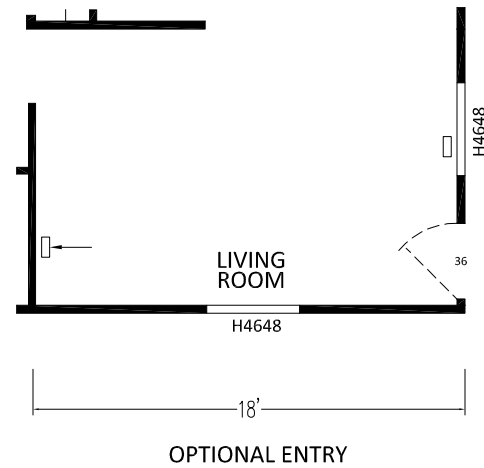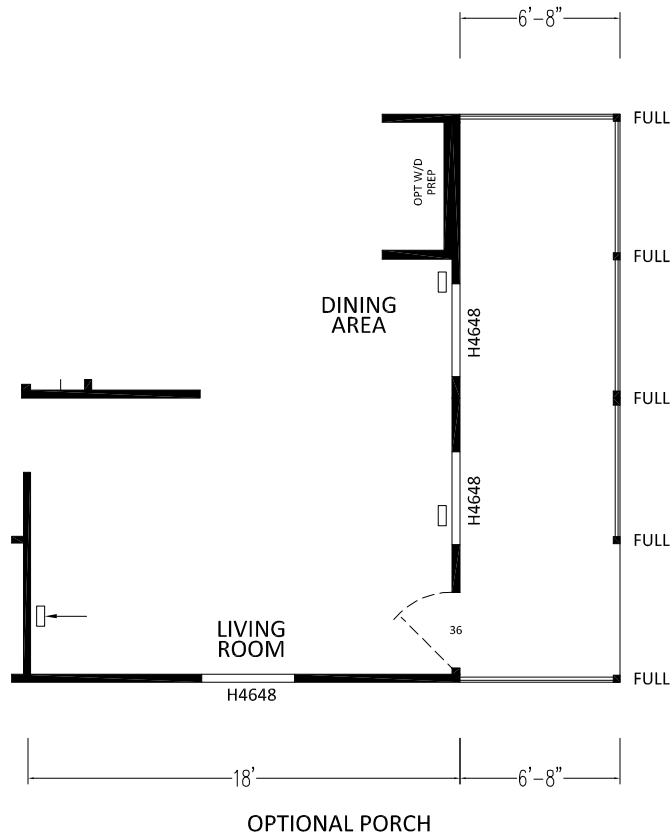

SCALE: 1/8" = 1'-0"

CUSTOMER: ----



DIVISION 31, P.O. BOX 670
SAN JACINTO, CA 92581
(951) 654-9321

REVISIONS

REVISION DATE:

DRAW DATE: 8-16-17

DRAWING TITLE:

SALES FLOOR PLAN OPTIONS

MODEL NO.

K601CT

MODEL REV. E

DAPIA REV. 1


SHEET NO. AL-102

REF NO. ---


REVISION BY:

DRAWN BY: DCS


3424-2BD-1BA

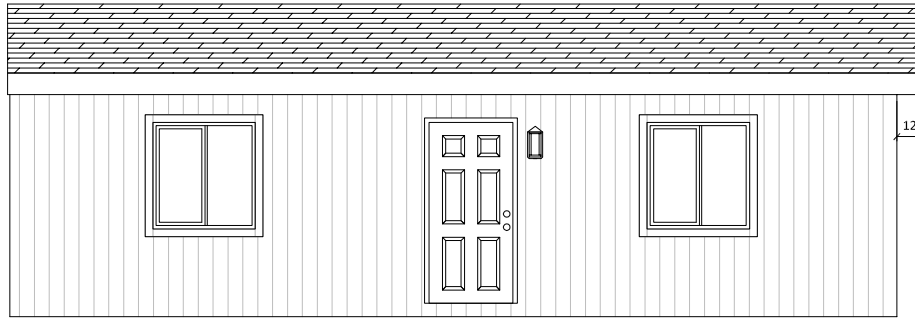


LEFT

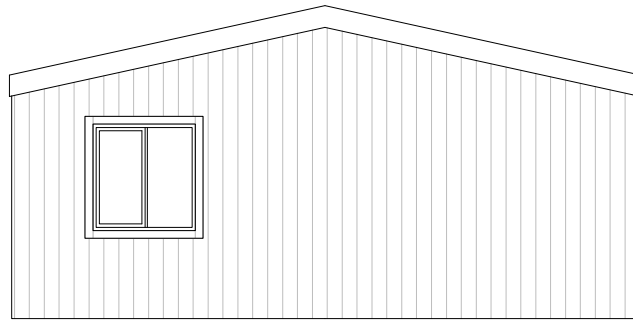

REAR

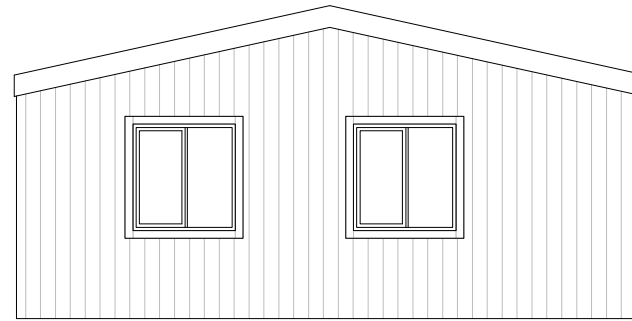

FRONT

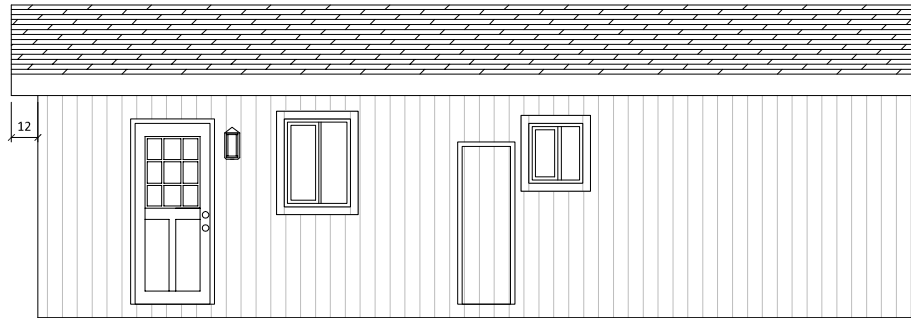

RIGHT

CUSTOMER: ----



DIVISION 31, P.O. BOX 670
SAN JACINTO, CA 92581
(951) 654-9321

REVISIONS

REVISION
DATE:

DRAW
DATE: 8-16-17

DRAWING TITLE:

EXTERIOR ELEVATIONS

MODEL NO.

K601CT

MODEL
REV. E

SHEET NO.
AE-101

REVISION
BY:

DRAWN
BY: DCS


3424-2BD-1BA

DAPIA
REV. 1

REF NO.

F-60-A TRUSS
SK122 TRUSS

F-60-A TRUSS
SK122 TRUSS

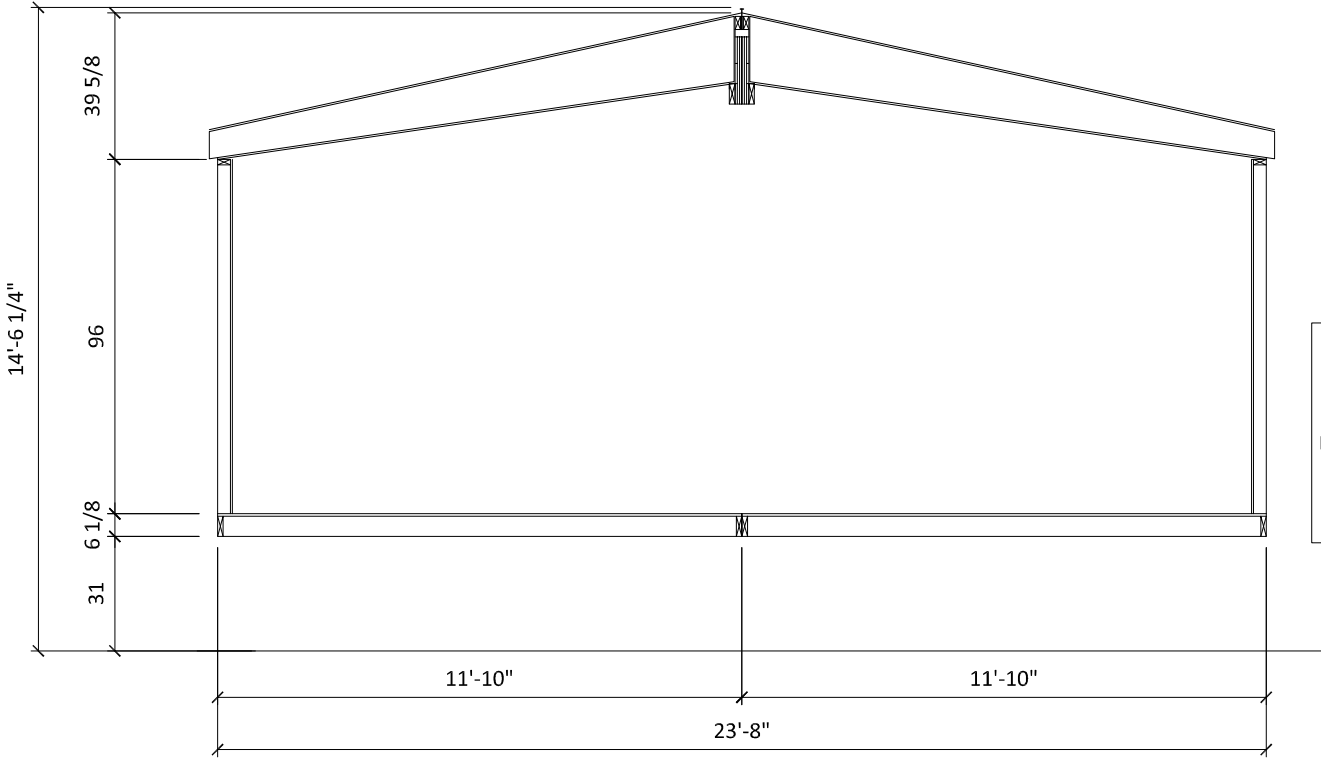

ALL DIMENSIONS ARE APPROXIMATE AND MAY NOT REFLECT THE TRUE WIDTH AND HEIGHT OF EACH UNIT. DIMENSIONS DO NOT INCLUDE SIDING, TRIM, EAVES, ROOF DRIP RAIL, HOSE BIBBS, FLUES, ETC.

UNIT DIMENSIONS ARE NOT TO BE USED AS SHIPPING DIMENSIONS.

CUSTOMER: ----



DIVISION 31, P.O. BOX 670
SAN JACINTO, CA 92581
(951) 654-9321

REVISIONS

	REVISION DATE:
	REVISION BY:

	REVISION DATE:
	REVISION BY:

	DRAW DATE:
	DRAWN BY:

	DRAWING TITLE:

	MODEL NO.

	MODEL REV.
	DAPIA REV.

	SHEET NO.
	REF NO.