


SITE DATA		
ZONING CLASSIFICATIONS:	CF - COMMUNITY FACILITIES	
FLUM CLASSIFICATION:	MD - MEDIUM DENSITY	
ZONING PARKING REQUIREMENTS:	1 SPACE PER 3 SEATS IN SANCTUARY; SANCTUARY HAS 400 SEATS (400/3 = 133 REQUIRED SPACES)	
	EXISTING	PROPOSED
MAX. F.A.R.	N/A	N/A
PARKING: COMMUNITY FACILITY	135 (133 REQUIRED)	169 (11 ON STABILIZED SOD)
BUILDING S.F.	EXISTING SANCTUARY: 8,863.97 S.F.	NEW ADDITIONS: SANCTUARY 1,518 SF & STORAGE: 572 SF
SITE AREA:	GROSS: 143,043.21 S.F. NET: 3.3 ACRES	
PERVIOUS AREA: 39,435 S.F. (28%)	IMPERVIOUS AREA: 103,608 S.F. (72%)	VEHICULAR USE AREA: 62,695 S.F.
SETBACKS- CF		
	REQUIRED	PROVIDED
PERIMETER	10'-0"	10'-0"
HEIGHT	48'-0"	16'-10" 17'-6-1/2"
FLOORS	-	1 STORY- SANCTUARY ADDITION 1 STORY- NEW STORAGE

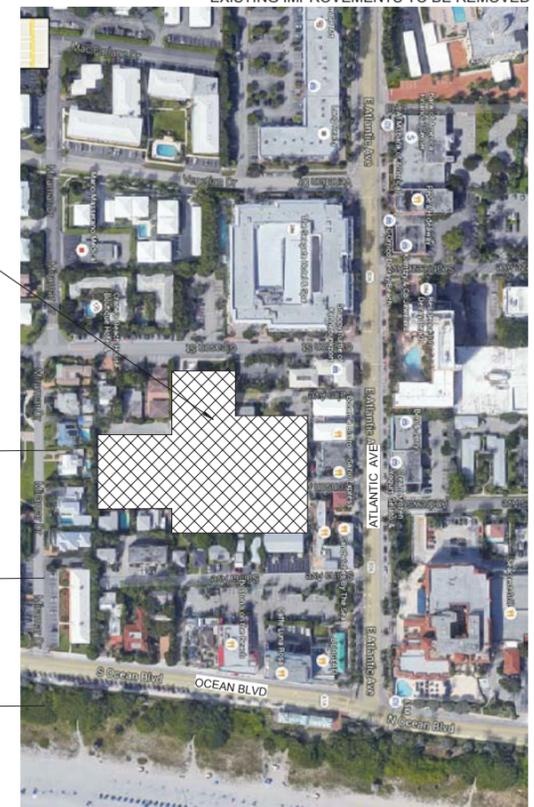


SITE VICINITY MAP

NOTE: SEE CIVIL DRAWINGS FOR EXISTING IMPROVEMENTS TO BE REMOVED


1 SITE PLAN
A1.01 1" = 20'-0"

2/10/2017 PERMIT SET


A1.01

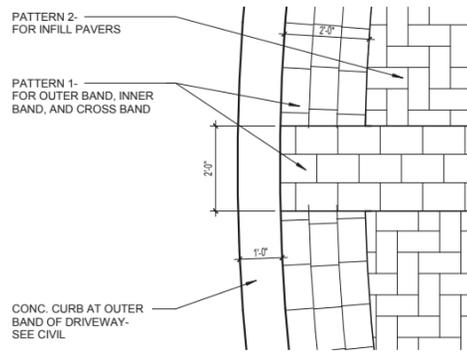


5 PAVER LAYOUT DETAIL
A1.02 1/2" = 1'-0"

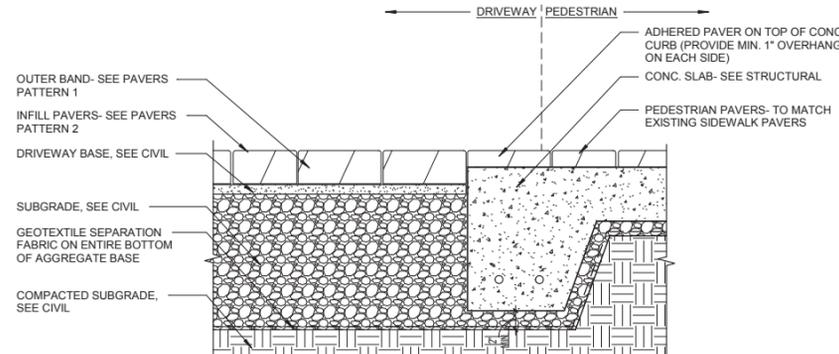


9 OUTER BAND PAVERS @ PEDESTRIAN PAVERS
A1.02 1 1/2" = 1'-0"

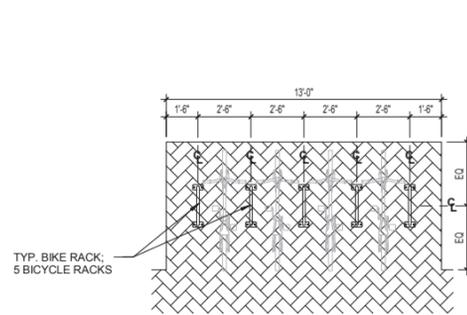


3 TYP. BIKE RACK DETAIL
A1.02 1/4" = 1'-0"

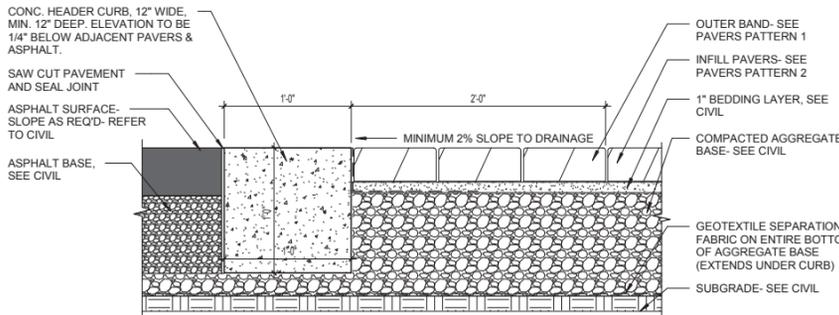


8 PAVERS & CURB & ASPHALT SECTION
A1.02 1 1/2" = 1'-0"

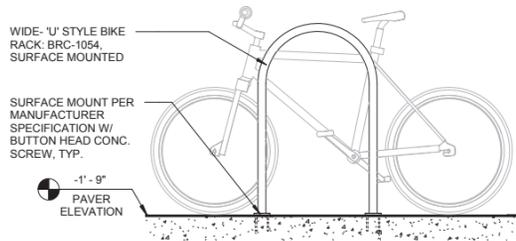


4 BIKE RACK ELEVATION
A1.02 3/4" = 1'-0"

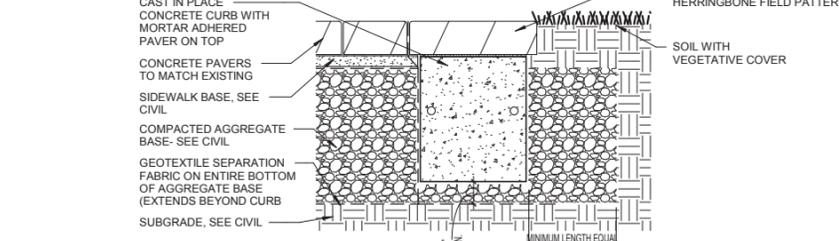

11 PAVERS @ GRASS
A1.02 1 1/2" = 1'-0"

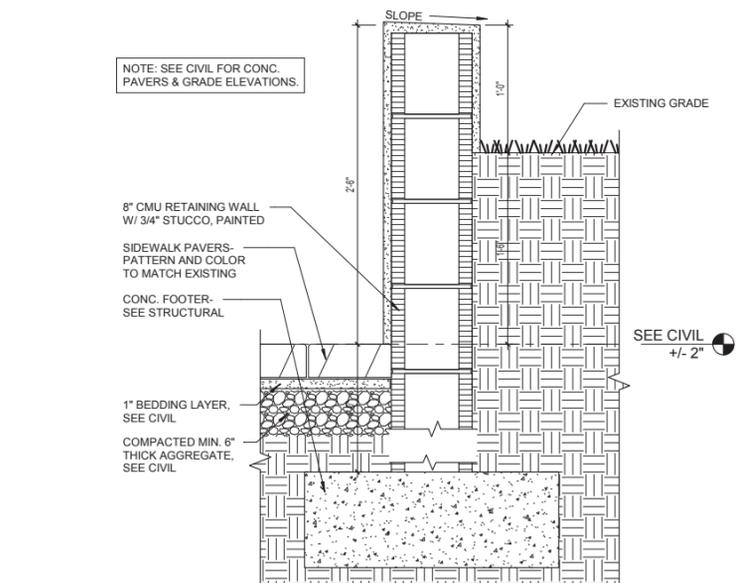

10 RETAINING WALL @ SIDEWALK
A1.02 1 1/2" = 1'-0"

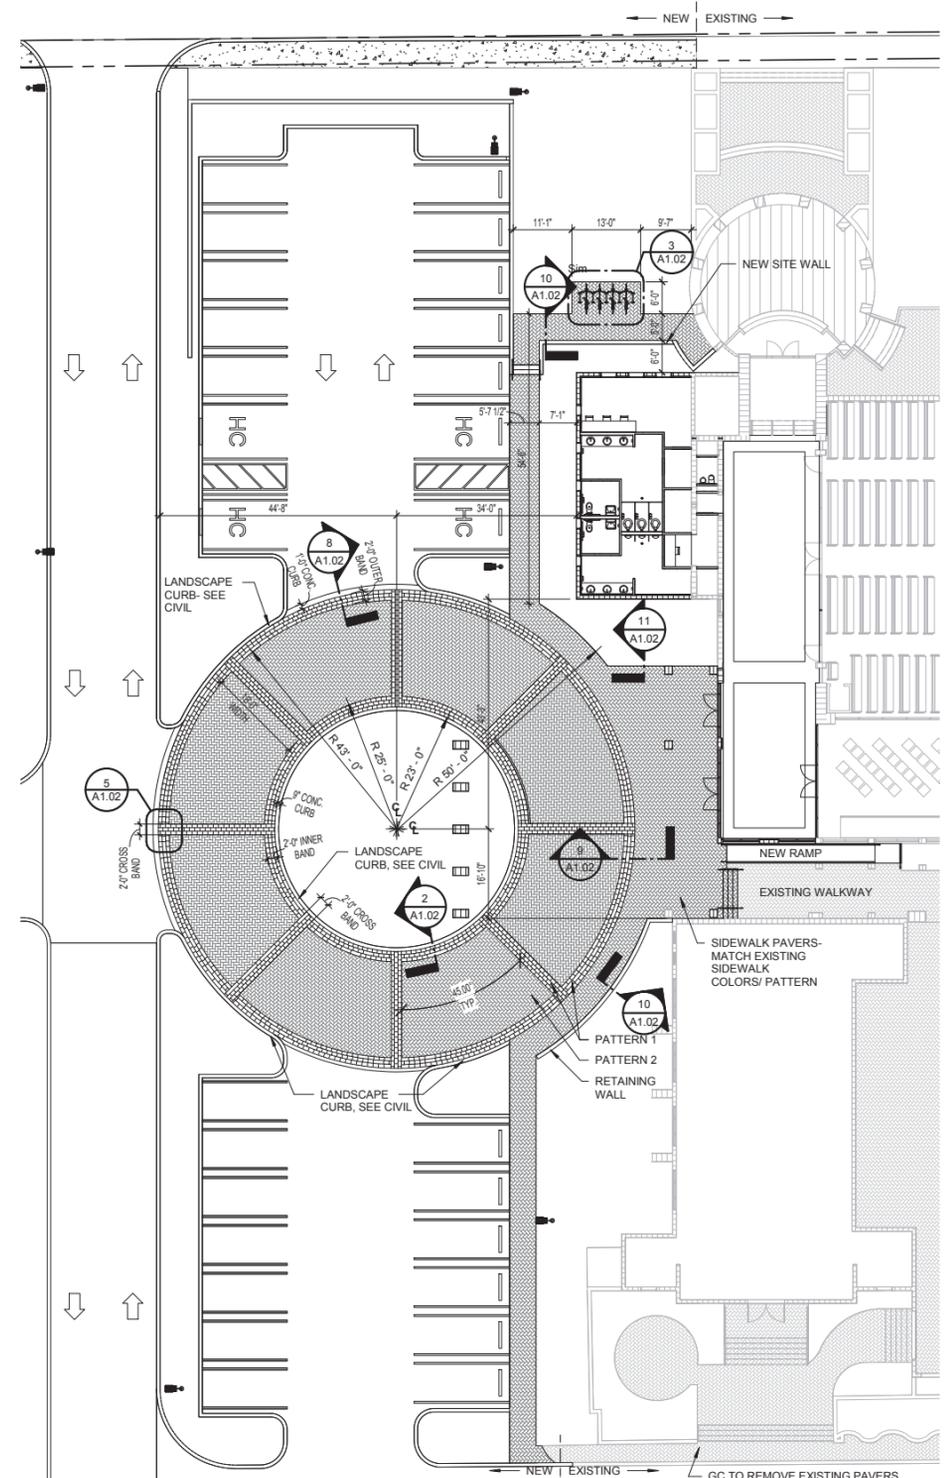

1 SITE CONC. SIDEWALK & PAVERS
A1.02 1/16" = 1'-0"

PATTERN 1:
PAVER TYPE: SHELL STONE
COMPANY: BELGARD
FIELD PATTERN: RUNNING BOND
STYLE: OCEANSIDE
COLOR: CREAM
SIZE: 8"X12"X2-3/8"

COLOR SAMPLE:



PATTERN 2:
PAVER TYPE: SHELL STONE
COMPANY: BELGARD
FIELD PATTERN: 90 DEGREE HERRINGBONE
STYLE: OCEANSIDE
COLOR: CREAM
SIZE: 4"X8"X2-3/8"

COLOR SAMPLE:







PAVER NOTES:
1. INSTALL PAVERS PER MANUFACTURER'S PUBLISHED WRITTEN INSTRUCTIONS
2. PAVERS TO BE SEALED
3. G.C. TO PROVIDE SAMPLES OF ALL PAVERS TO ARCHITECT AND OWNER PRIOR TO ORDERING

PAVER TYPE: AT SIDEWALK
MATCH EXISTING SIDEWALK PAVERS COLOR, SHAPE AND STYLE
COMPANY: MATCH EXISTING
FIELD PATTERN: MATCH EXISTING; EDGES ON ALL SIDES:
SOLDIER COURSE
STYLE: MATCH EXISTING
COLOR: MATCH EXISTING
SIZE: MATCH EXISTING

PATTERNS:
PATTERN 1: OUTER BAND, INNER BAND, CROSS BAND
PATTERN 2: CIRCULAR DRIVE INFILL

HERRINGBONE PATTERN V BOND PER MATCH EXISTING PEDESTRIAN PATTERN

GO TO REMOVE EXISTING PAVERS, RAISE SIDEWALK - SEE CIVIL, THEN RE-INSTALL SIDEWALK WITH EXISTING PAVERS

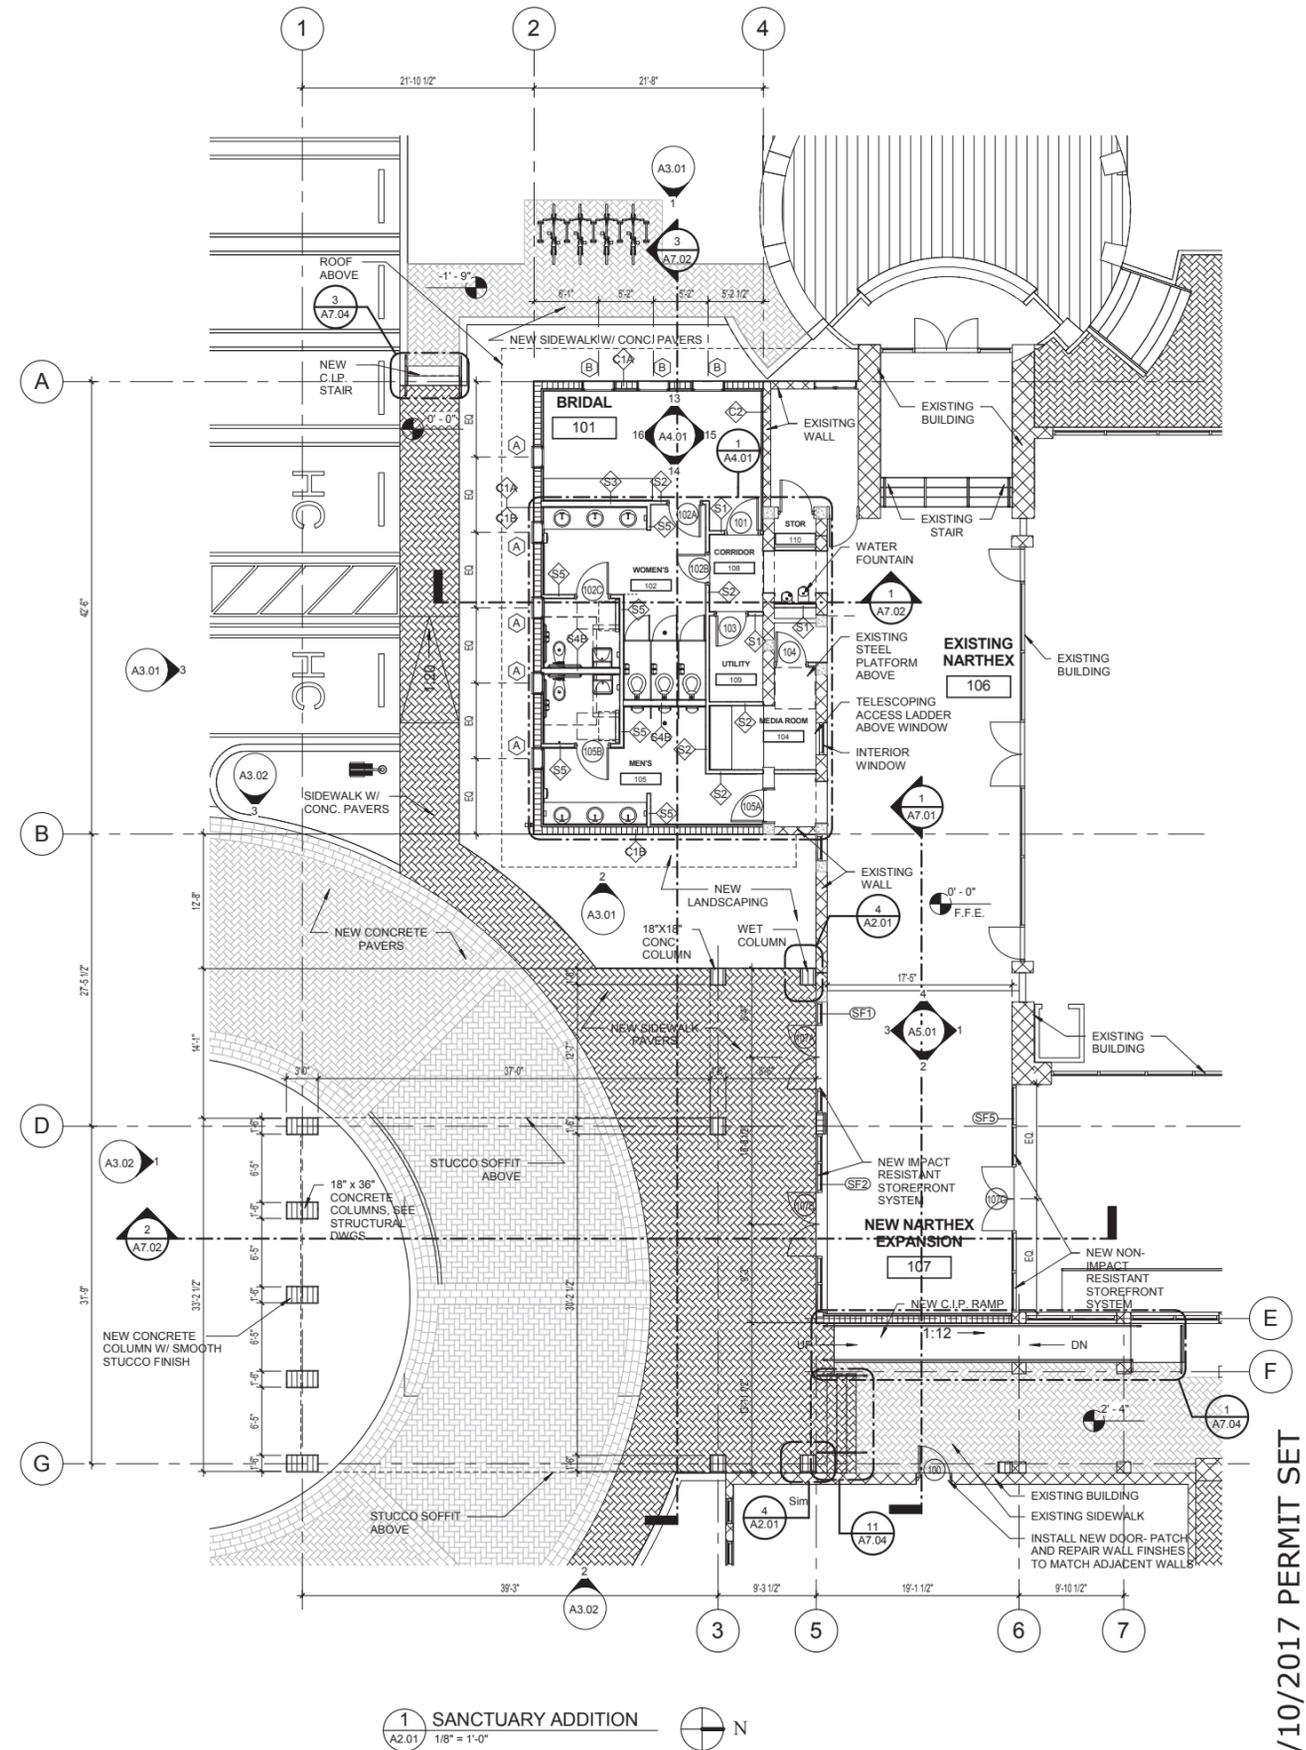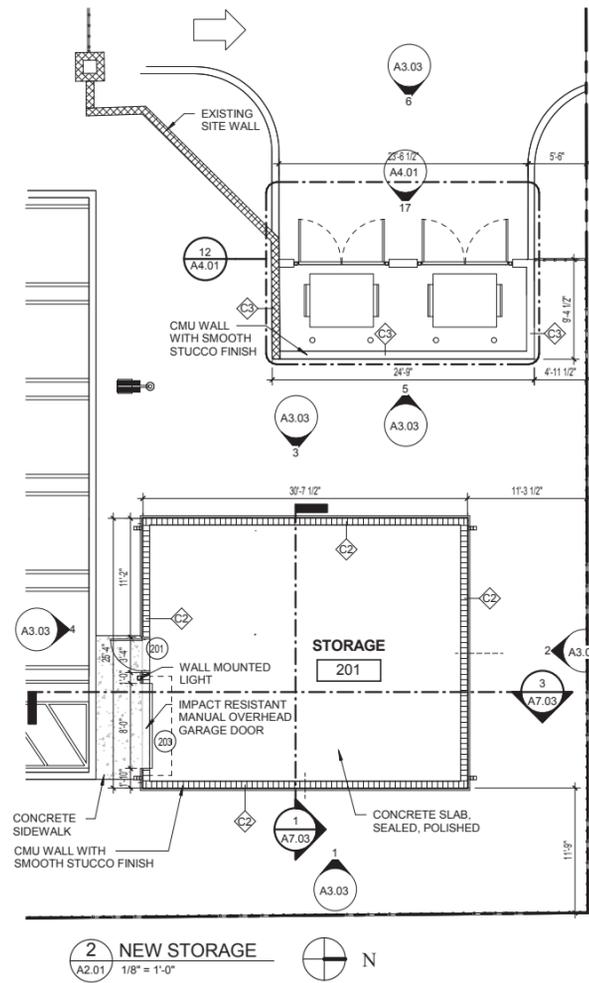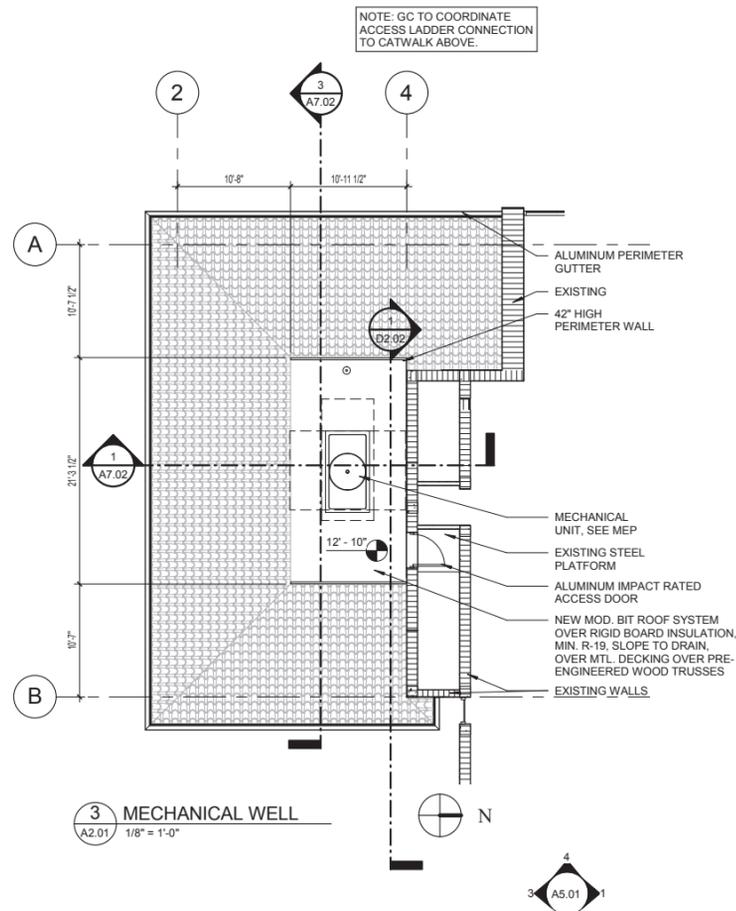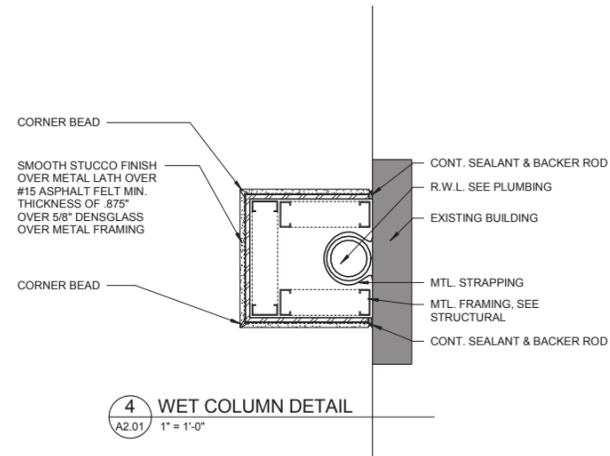


2/10/2017 PERMIT SET

DRAWING NUMBER


A2.01

EXTERIOR FINISHES	
WALLS: EXTERIOR WALLS:	SMOOTH STUCCO FINISH
DOOR: DOORS:	IMPACT RESISTANT HOLLOW METAL AND ALUMINUM IMPACT RESISTANT STOREFRONT W/ BRONZE FRAME AND BRONZE TINTED GLASS
ROOFING: ROOF:	CONCRETE BARREL TILE TO MATCH EXISTING STANDING SEAM METAL ROOF, COLOR: SILVER MODIFIED BITUMEN OVER RIGID BOARD INSULATION MIN. R-19
MISCELLANEOUS: PAVERS:	CONCRETE PAVERS


EXTERIOR PAINT LEGEND	
ITEM	EXTERIOR PAINT COLOR
P-1	MATCH EXISTING PAINT

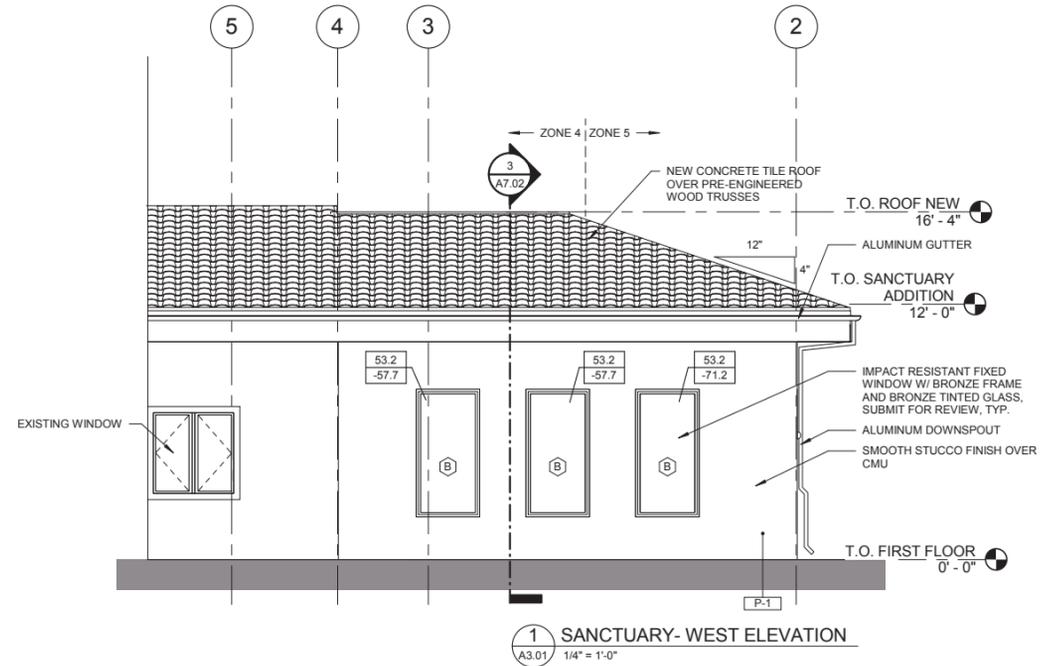




1 SANCTUARY- WEST ELEVATION
A3.01 1/4" = 1'-0"






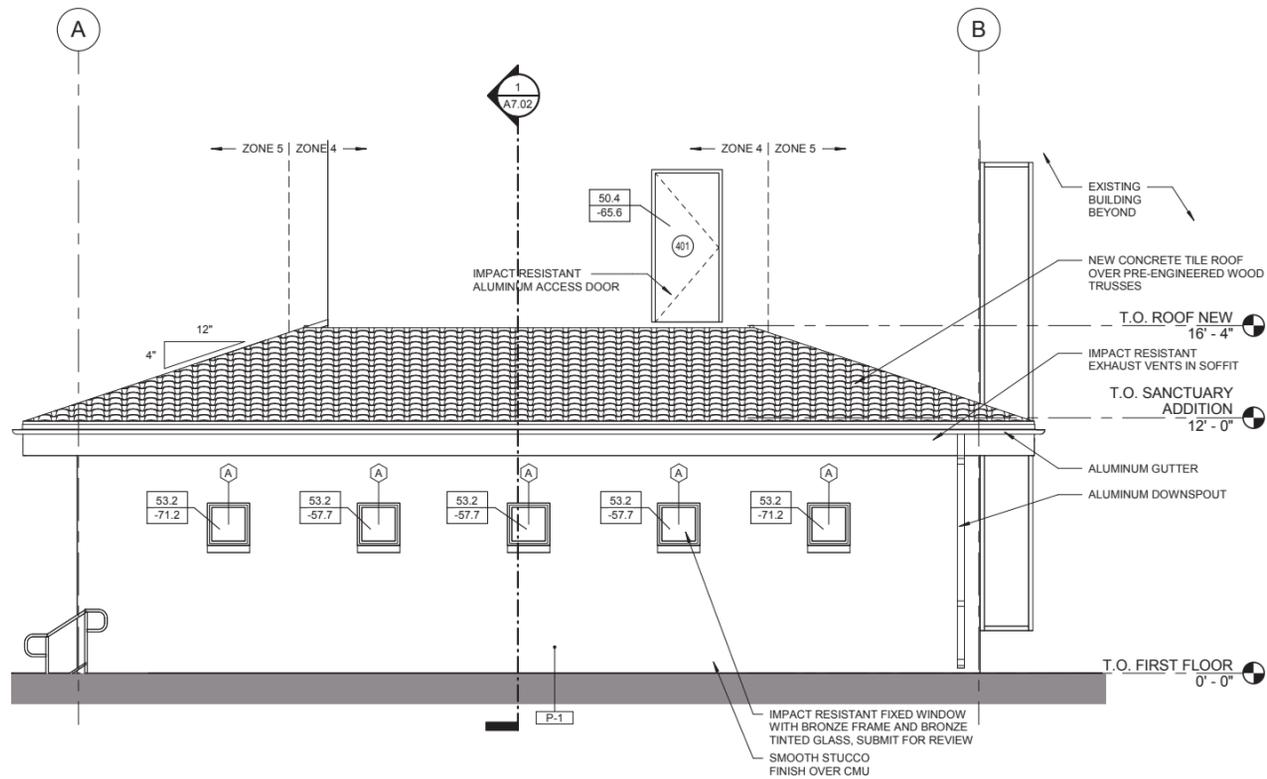


3 SANCTUARY- SOUTH
A3.01 1/4" = 1'-0"

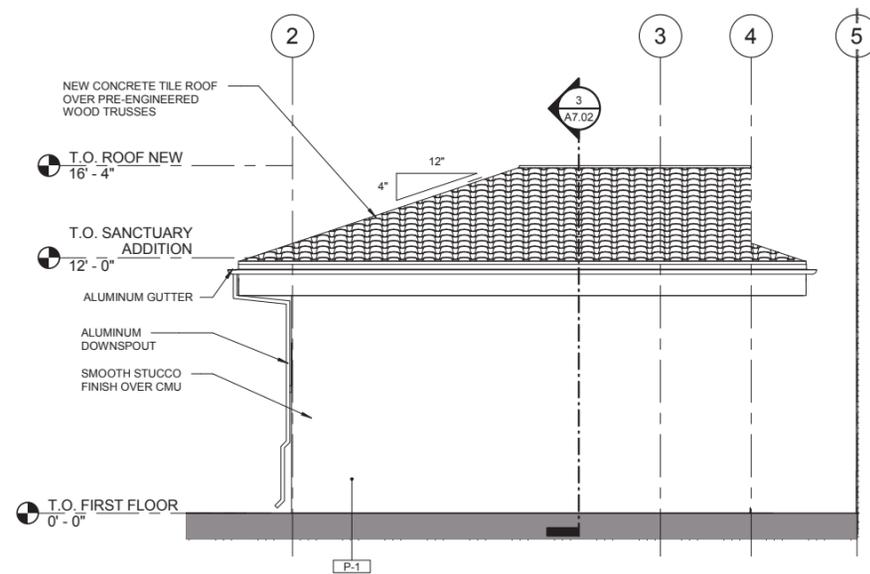


2 SANCTUARY- EAST
A3.01 1/4" = 1'-0"

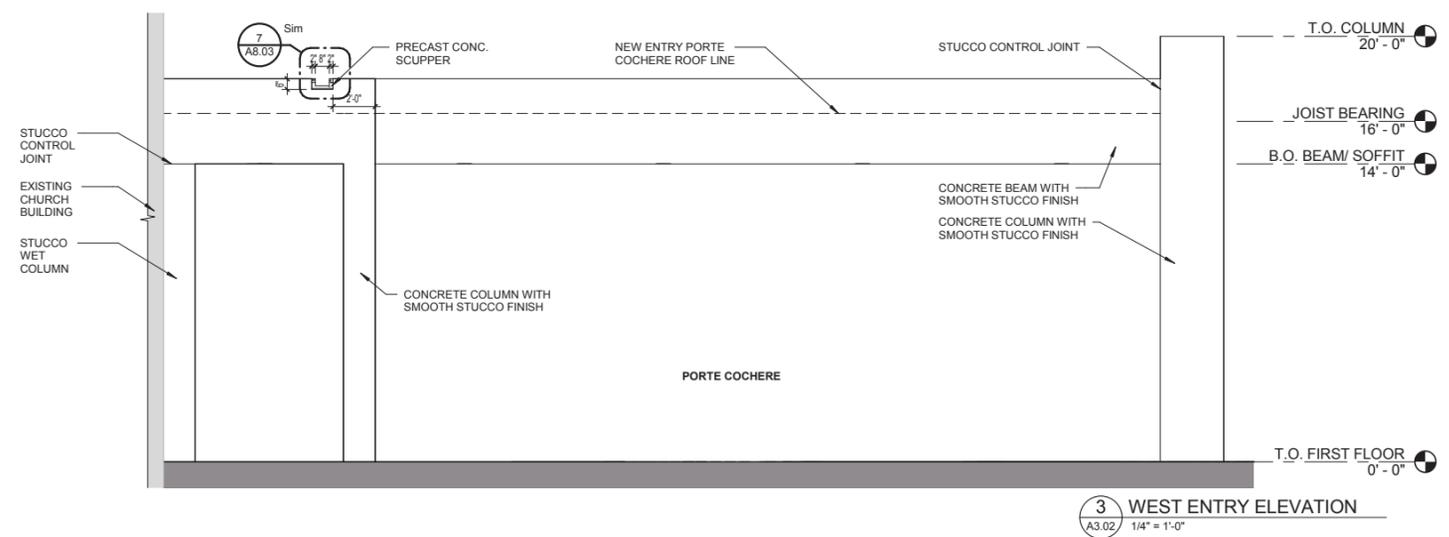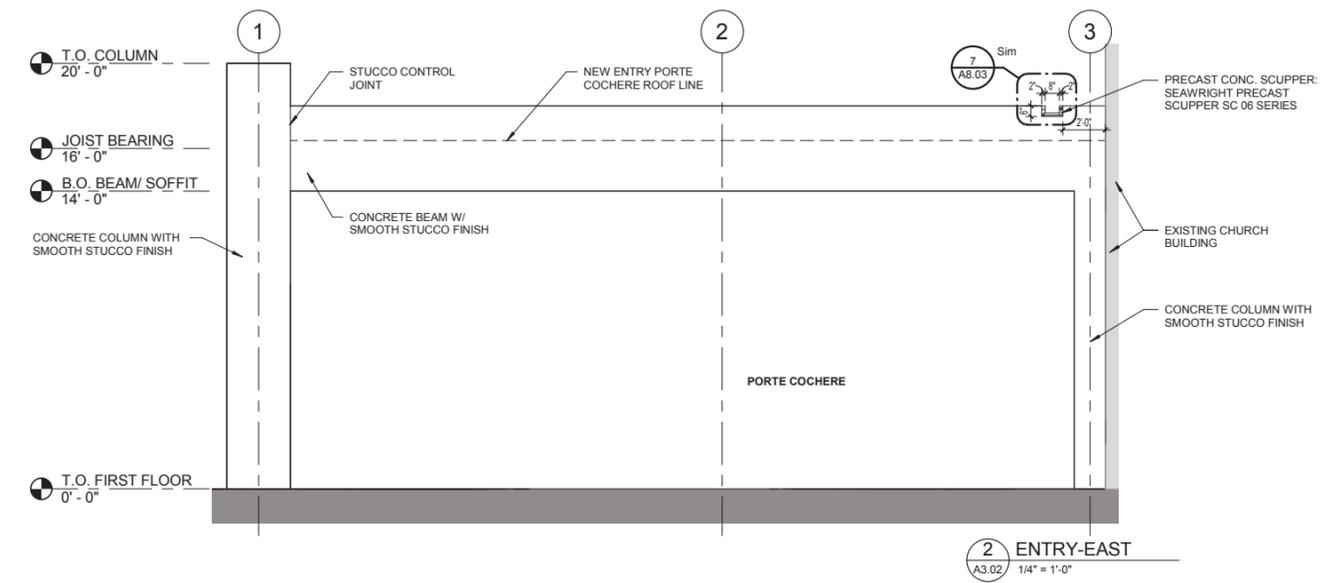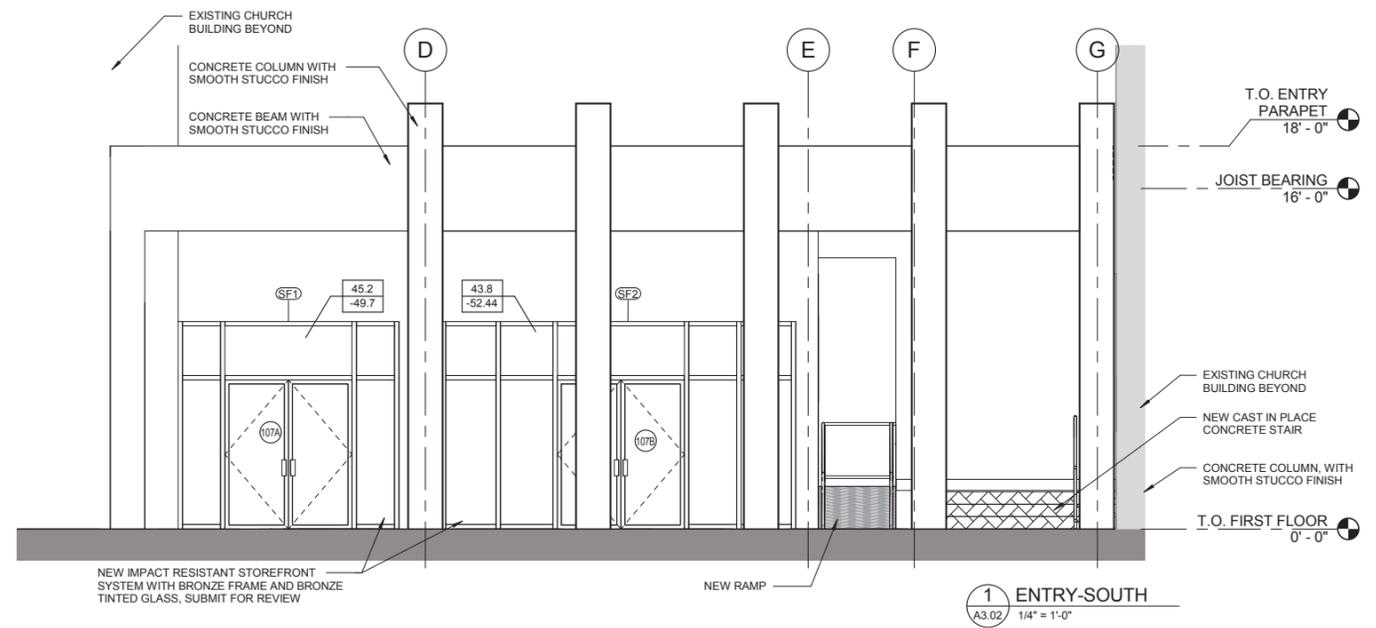

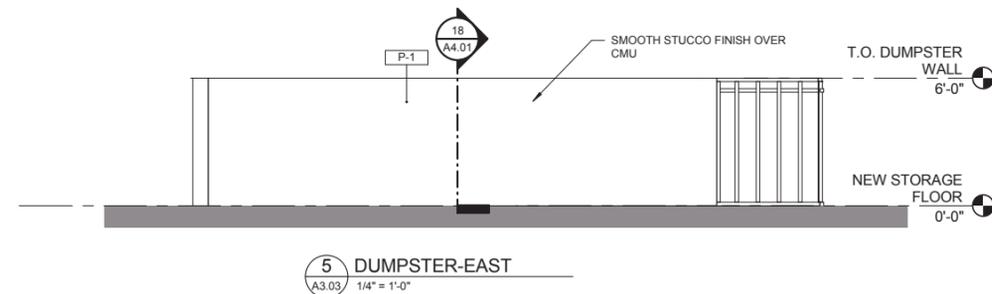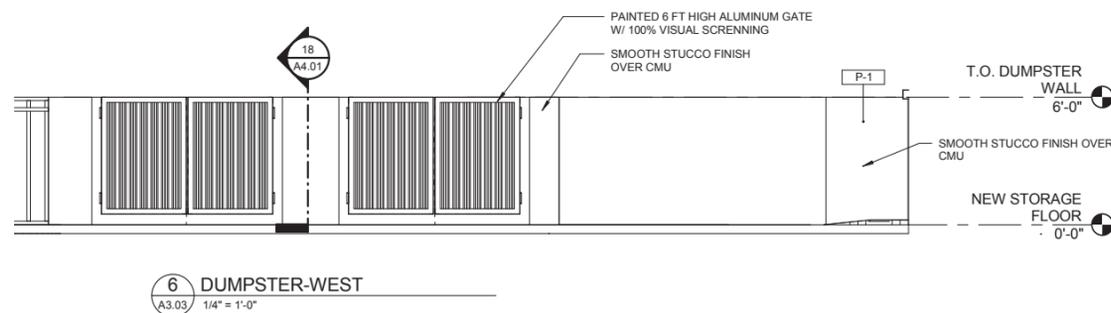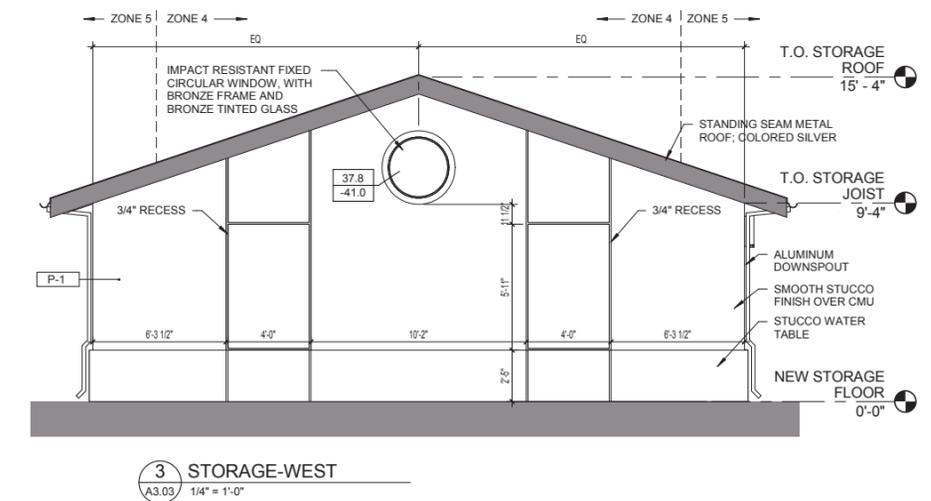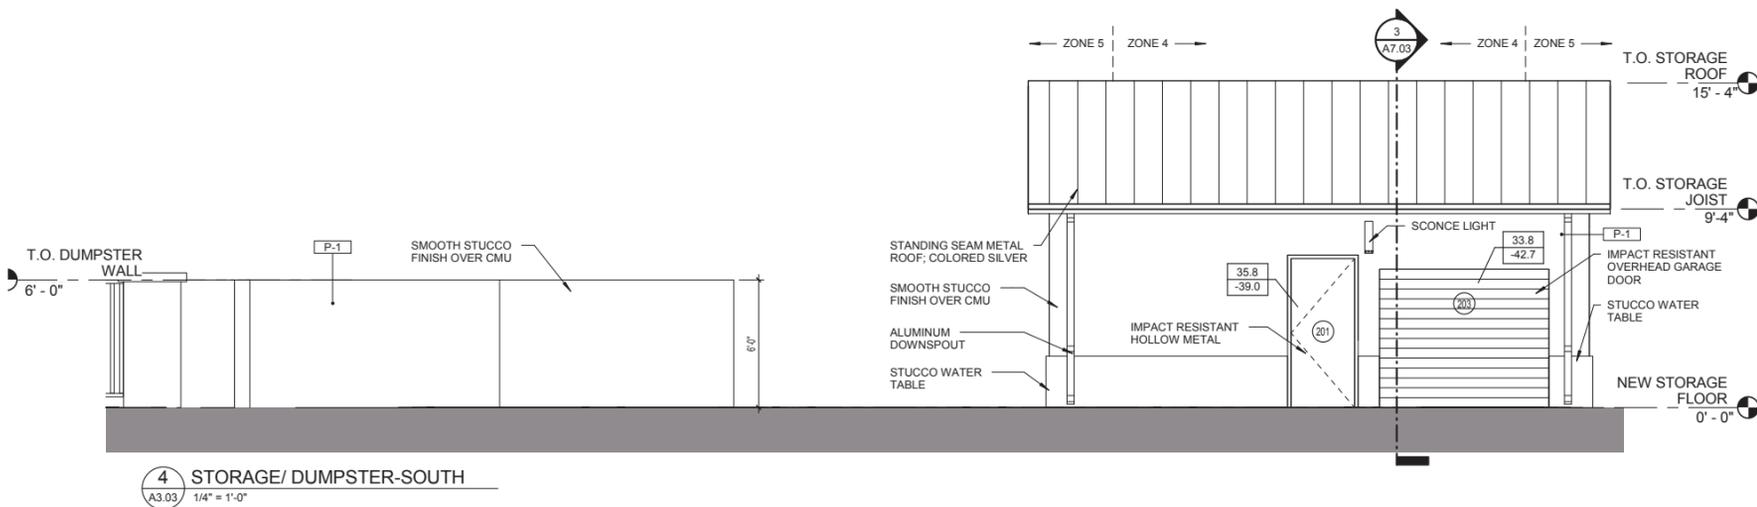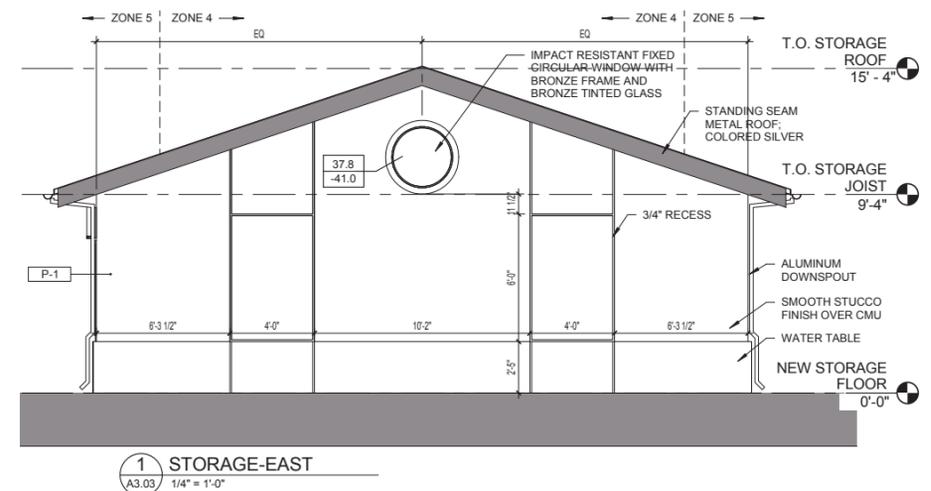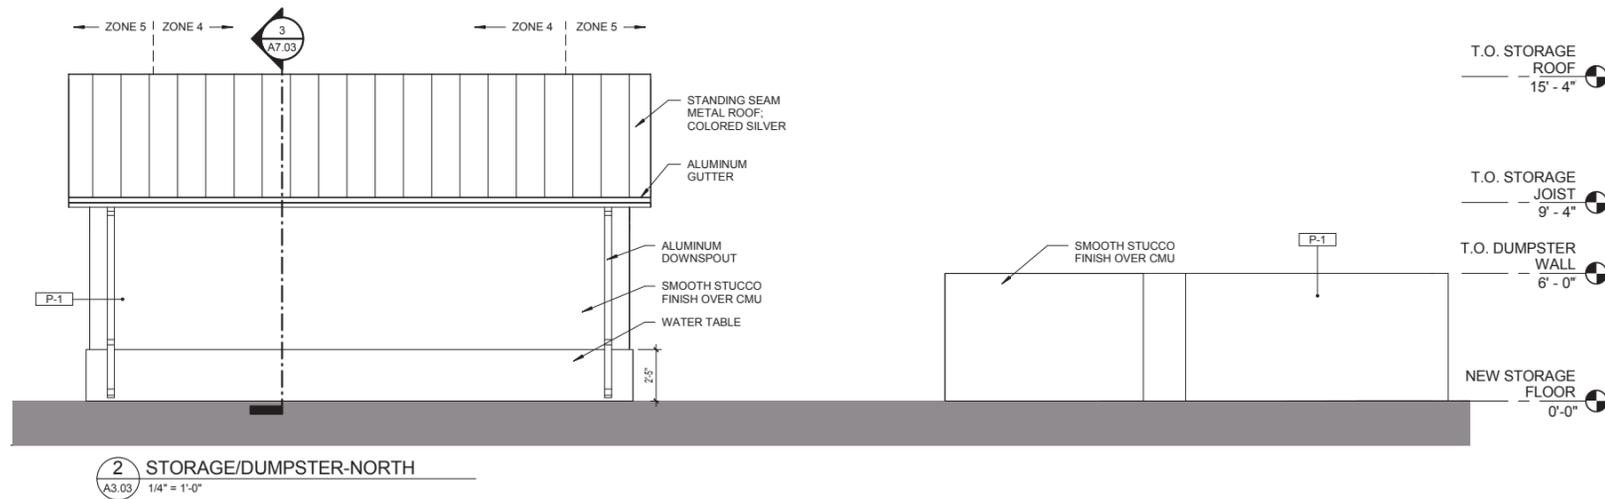


2/10/2017 PERMIT SET


DRAWING NUMBER
A3.03

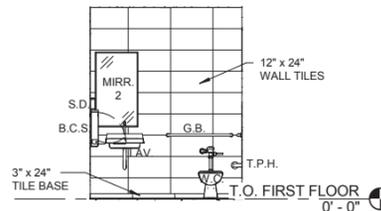


4 MEN'S HC STALL WEST ELEV.
A4.01 1/4" = 1'-0"

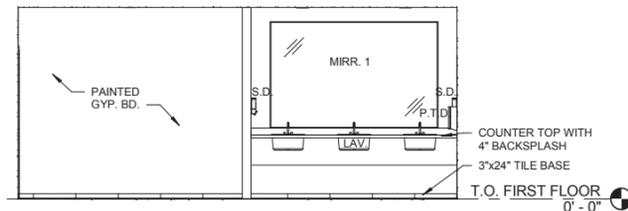


3 MEN'S BATHROOM EAST ELEV.
A4.01 1/4" = 1'-0"

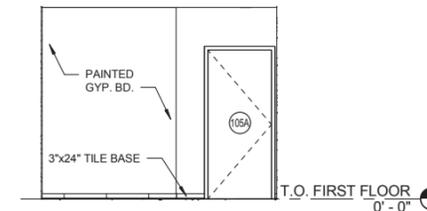


2 MEN'S BATHROOM NORTH ELEV.
A4.01 1/4" = 1'-0"

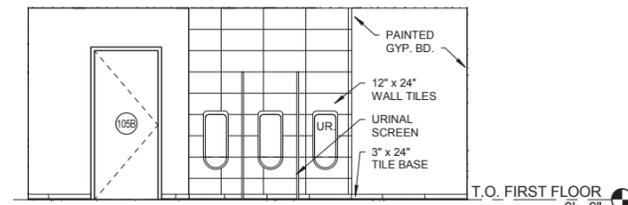


6 MEN'S BATHROOM WEST ELEV.
A4.01 1/4" = 1'-0"

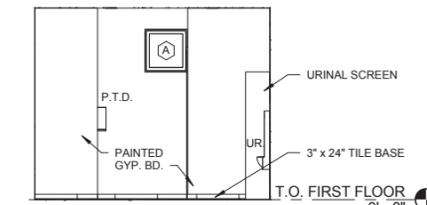


5 MEN'S BATHROOM SOUTH ELEV.
A4.01 1/4" = 1'-0"

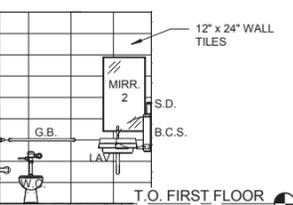


9 WOMEN'S HC STALL EAST ELEV.
A4.01 1/4" = 1'-0"

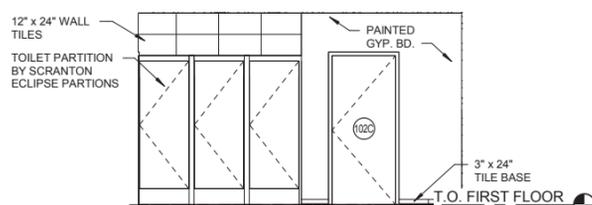


8 WOMEN'S BATHROOM EAST ELEV.
A4.01 1/4" = 1'-0"

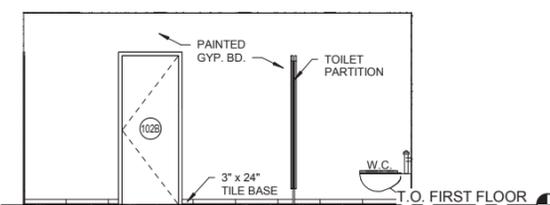


7 WOMEN'S BATHROOM NORTH ELEV.
A4.01 1/4" = 1'-0"

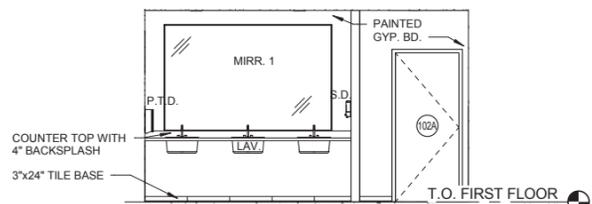


11 WOMEN'S BATHROOM WEST ELEV.
A4.01 1/4" = 1'-0"

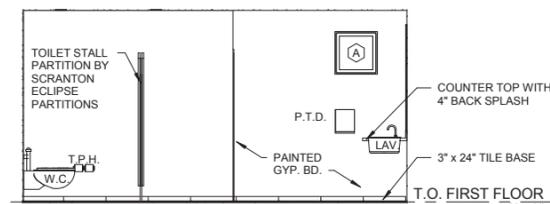


10 WOMEN'S BATHROOM SOUTH ELEV.
A4.01 1/4" = 1'-0"

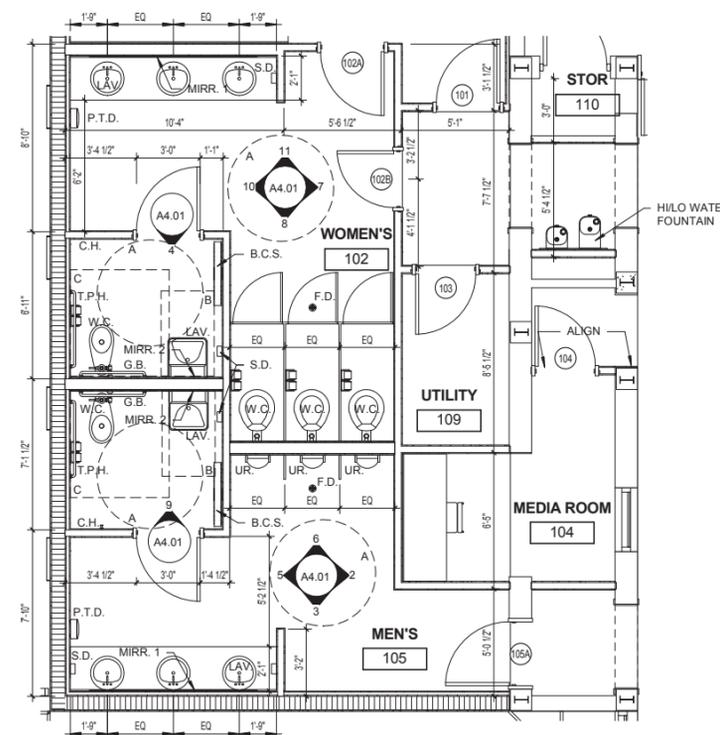


1 ENLARGED BATHROOM PLAN
A4.01 1/4" = 1'-0"

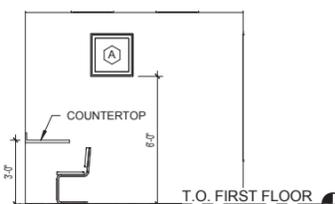


16 BRIDAL WEST ELEVATION
A4.01 1/4" = 1'-0"

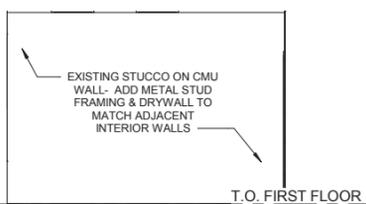


15 BRIDAL EAST ELEVATION
A4.01 1/4" = 1'-0"

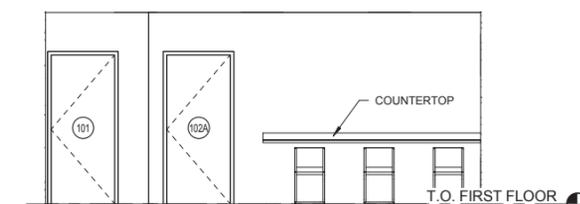


14 BRIDAL SOUTH ELEVATION
A4.01 1/4" = 1'-0"

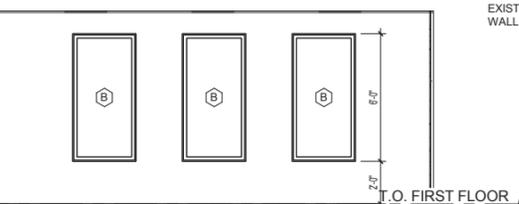

13 BRIDAL NORTH ELEVATION
A4.01 1/4" = 1'-0"

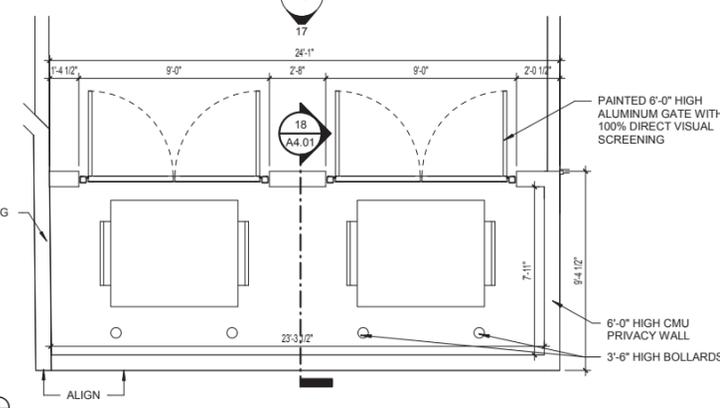


12 DUMPSTER PLAN
A4.01 1/4" = 1'-0"

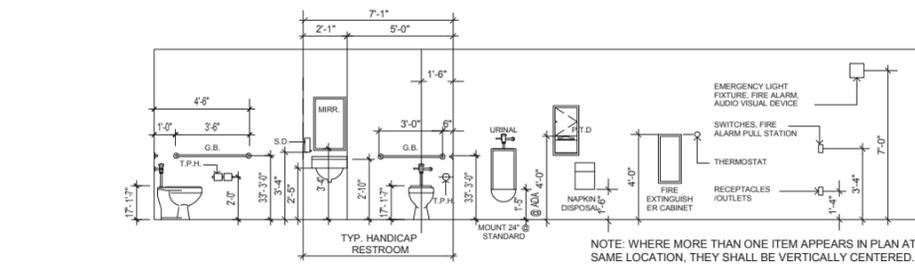


NOTE: WHERE MORE THAN ONE ITEM APPEARS IN PLAN AT SAME LOCATION, THEY SHALL BE VERTICALLY CENTERED.
NOTE: PROVIDE PIPE PROTECTION AT LAVATORIES

ABBREVIATIONS / FIXTURE LEGEND	
C.H.	AMERICAN STANDARD COAT HOOK
G.B.	GRAB BARS- 1 1/4" DIAMETER STRAIGHT GRAB BAR BY BOBRICK
T.P.H.	AMERICAN STANDARD TOILET PAPER HOLDER
MIRR. 1	MIRROR- 7'-11" x 5'-0"
MIRR. 2	MIRROR- 3'-6" x 2'-0"
F.D.	FLOOR DRAIN
LAV.	LAVATORY- OHIO OVAL COUNTERTOP SINK BY AMERICAN STANDARD
W.C.	WATER CLOSET- AMERICAN STANDARD AP/WALL TOILET MANUAL FLUSH BY AMERICAN STANDARD
UR.	URINAL- TRIMBROOK SIPHON JET TOP SPUD URINAL BY AMERICAN STANDARD
B.C.S.	HORIZONTAL WALL-MOUNTED BABY CHANGING STATION, KOALA KARE BY BOBRICK
P.T.D.	SURFACE-MOUNTED PAPER TOWEL DISPENSER BY BOBRICK
S.D.	MOEN SOAP DISPENSER

- GENERAL NOTES:**
- ACCESSIBLE CLEAR FLOOR AREAS
 'A' 60" DIA. CLEAR FLOOR TURNAROUND
 'B' 30"x48" LAVATORY CLEAR FLOOR AREA
 'C' 56"x60" WATER CLOSET CLEAR FLOOR SPACE
 - ALL TOILET ACCESSORIES TO BE ADA COMPLIANT AND INSTALLED PER MANUFACTURER'S PUBLISHED INSTRUCTIONS

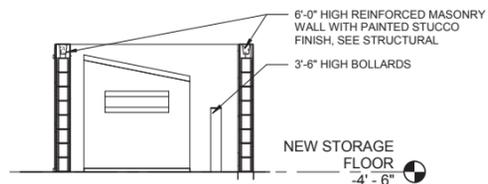

18 SECTION AT DUMPSTER
A4.01 1/4" = 1'-0"

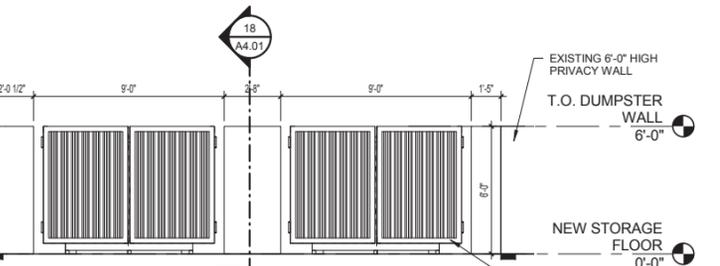


17 DUMPSTER EAST ELEVATION
A4.01 1/4" = 1'-0"


2/10/2017 PERMIT SET

DRAWING NUMBER


A4.01

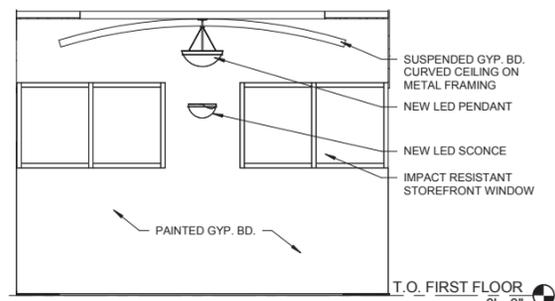


2 NARTHEX SOUTH ELEVATION
A5.01 1/4" = 1'-0"

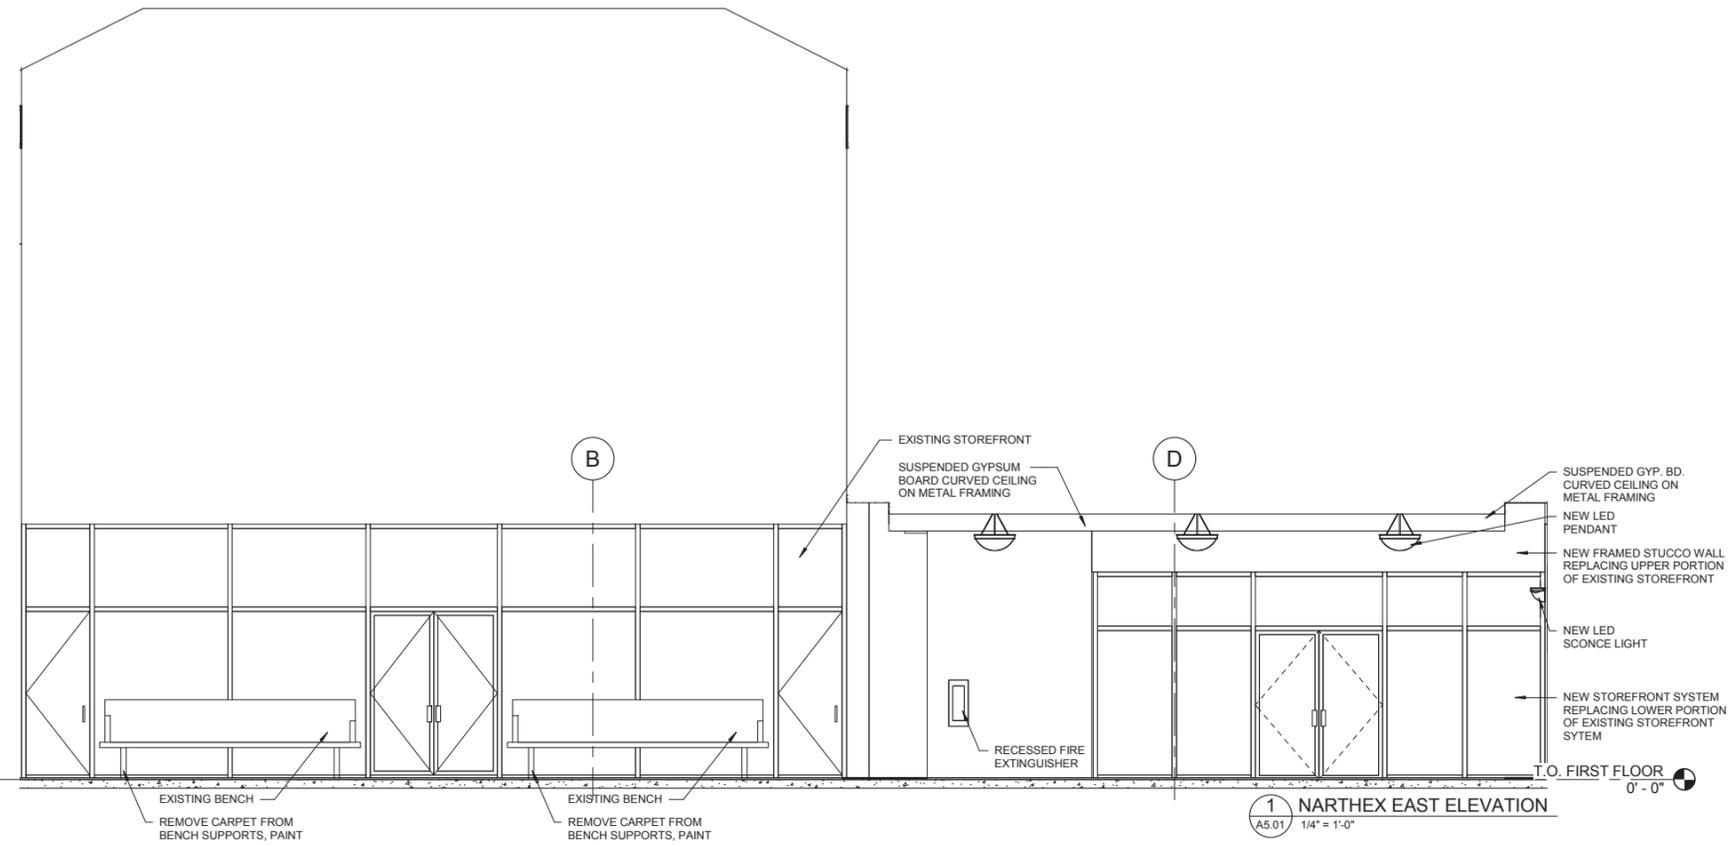

1 NARTHEX EAST ELEVATION
A5.01 1/4" = 1'-0"

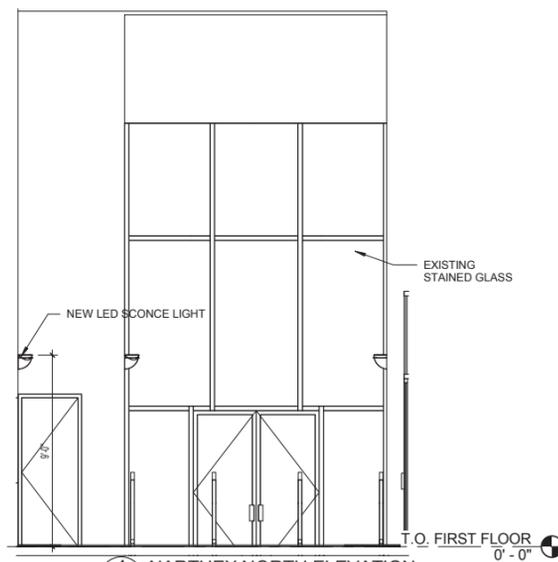

4 NARTHEX NORTH ELEVATION
A5.01 1/4" = 1'-0"

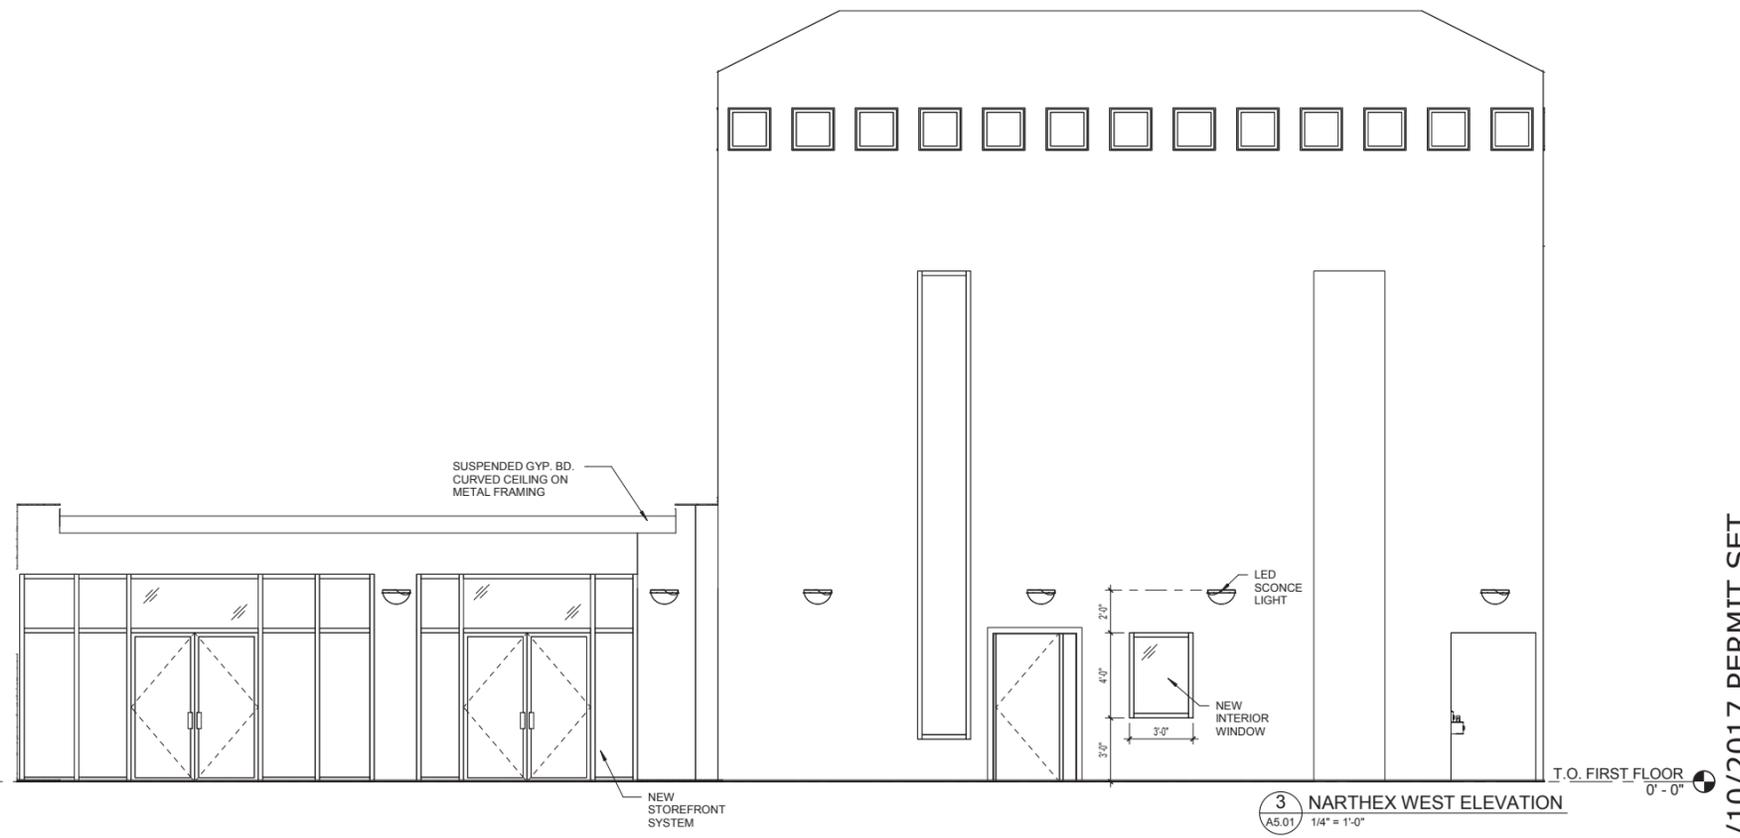


3 NARTHEX WEST ELEVATION
A5.01 1/4" = 1'-0"


2/10/2017 PERMIT SET

DRAWING NUMBER


A5.01

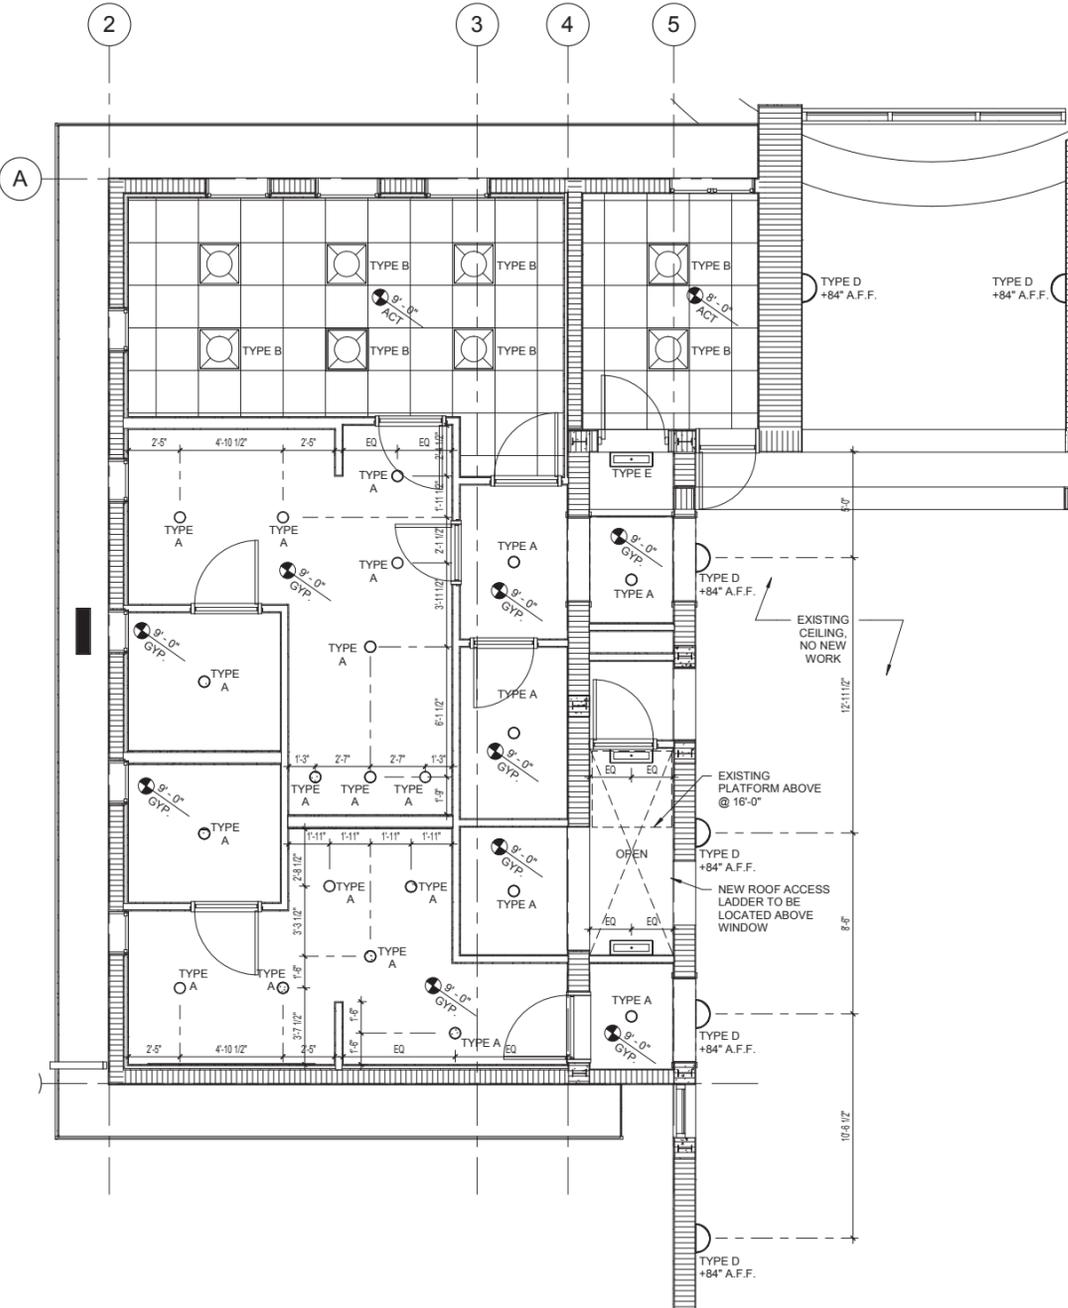

2 SANCTUARY ADDITION
A6.01 1/4" = 1'-0" N

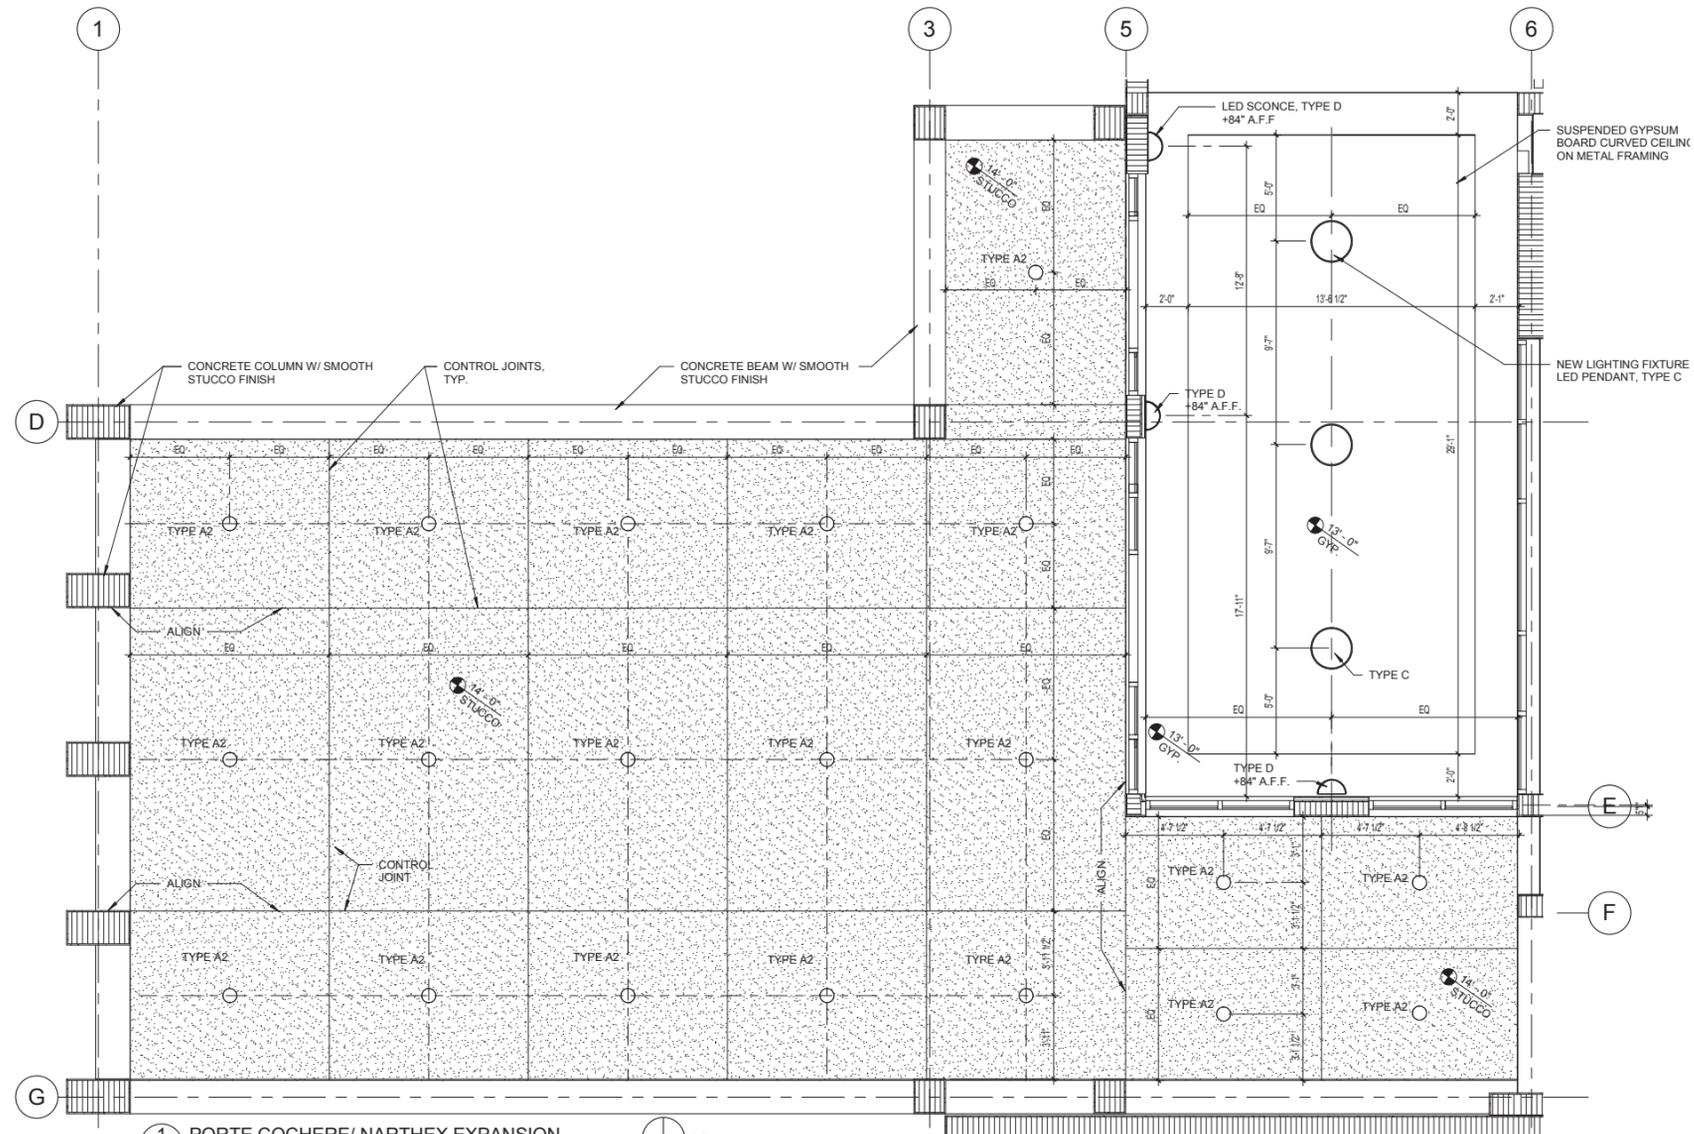

1 PORTE COCHERE/NARTHEX EXPANSION
A6.01 1/4" = 1'-0" N

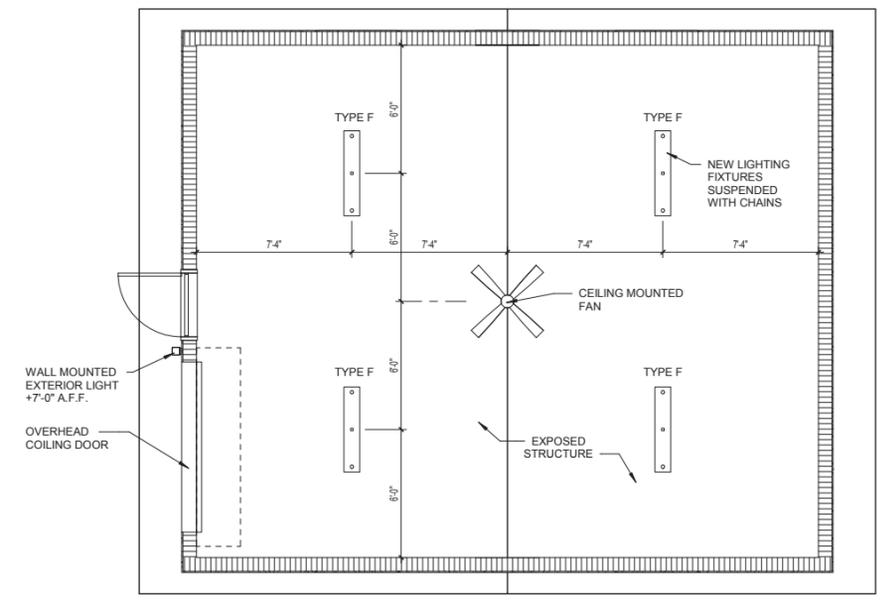

3 NEW STORAGE BLDG. RCP
A6.01 1/4" = 1'-0" N

FIXTURE LEGEND	
○	6" RECESSED LIGHT- TYPE A / TYPE A1 / TYPE A2
◻	2x2 LED LAYIN- TYPE B
○	LED PENDANT- TYPE C
◐	LED SCONCE- TYPE D
◻	WALL MOUNTED WRAP AROUND LED FIXTURE- TYPE E
◻	1X4 CEILING FIXTURE- TYPE F
✪	CEILING MOUNTED FAN

CEILING MATERIALS		
◻	GYPSUM BOARD PAINTED-WHITE	CLG. HT. GYP. BD.
◻	STUCCO	CLG. HT. STUCCO
◻	ACOUSTICAL TILE 2x2 ARMSTRONG CLEAN ROOM VI	CLG. HT. ACT 2x2

GENERAL NOTES:
 1. ALL PRODUCTS TO BE INSTALLED PER MANUFACTURER'S WRITTEN INSTRUCTIONS.
 2. PRODUCTS & EQUIPMENT IN ACCESSIBLE AREAS TO BE INSTALLED PER ADA STANDARDS.
 3. G.C. TO COORDINATE LOCATION OF ALL EQUIPMENT PRIOR TO INSTALLATION TO AVOID CONFLICTS.

2/10/2017 PERMIT SET

DRAWING NUMBER
A6.01