



NOTE:

1. ALL DIMENSIONS ARE FROM OUTSIDE EDGE OF EXTERIOR WALL SHEATHING OR FACE OF STUD, U.N.O.
2. ALL DOOR & WINDOW HEADERS IN EXTERIOR WALLS TO BE (2) 2X10 U.N.O. (1) JACK STUD EACH SIDE U.N.O. ALL WALLS ARE 2X4 WITH SINGLE BOTTOM PLATE & DOUBLE STOP PLATE WITH STUDS 16" O.C.
3. PROVIDE PRESSURE TREATED LUMBER @ HOUSE BAND WHERE ALL DECK, PORCH & APPURTENANCES ARE CONNECTED.

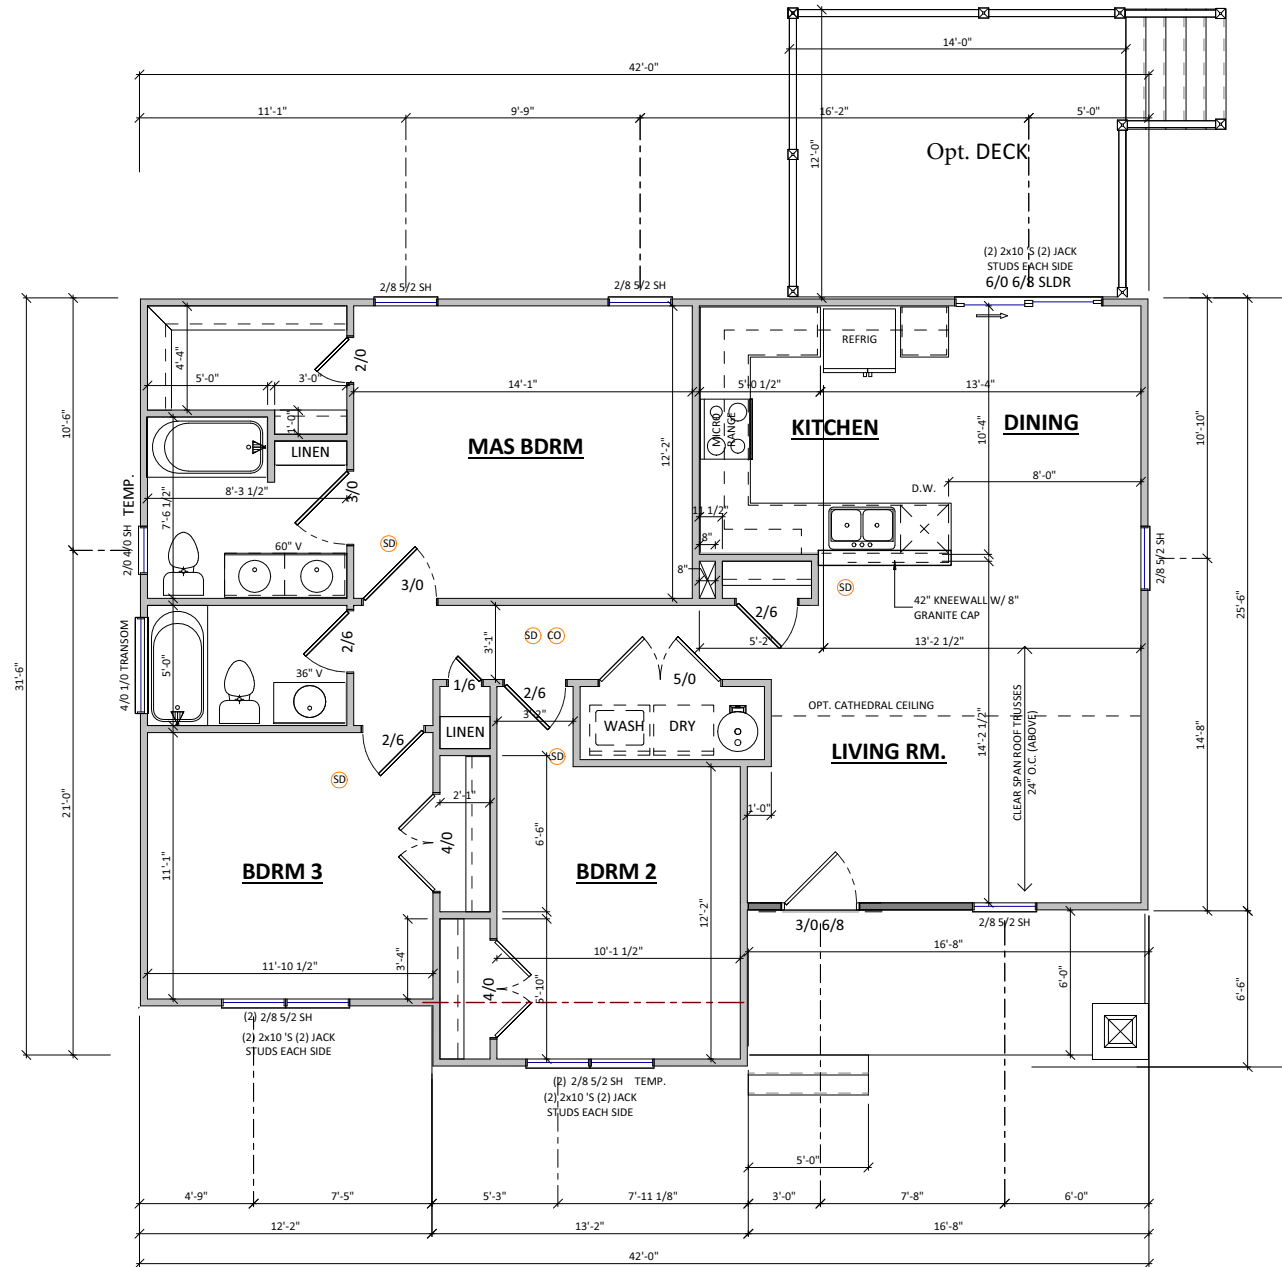

1 1ST FLOOR PLAN 1277 SQUARE FEET
A-2.10 1/8" = 1'-0" WHEN PRINTED ON 11"x17" / ANSI B PAPER SIZE

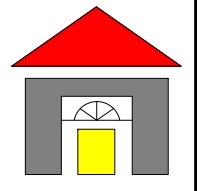

4114 Dartmoor Court
 Fredericksburg,
 Virginia 22408

(P):540-841-7320
 (E):thegreenstudio1@gmail.com

PRINTED: 9/19/2017 2:36:52 AM

NO.	DATE	REVISIONS	REMARKS

CLIENT	THE CRAFTSMAN
SUBDIVISION	Lot Specific Info.
LOT NO.	Lot Specific Info.

PROJECT	WOODVIEW PROP.
SERIES	MMC CONTRACTING
SHEET	1st Floor Plan

ISSUE DATE	07/27/2015
DRAWN BY	Drawn By
SHEET NUMBER	A-2.10