



K605CT 3BD - 2BA 5224 (1228 SQ. FT. LIVING)

ROOM DIMENSIONS MAY CHANGE PER CONSTRUCTION PRINTS.

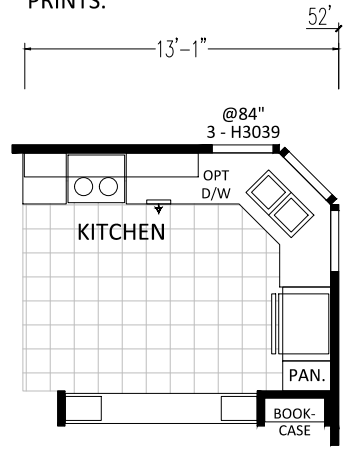

OPTIONAL KITCHEN

 

OPTIONAL SNACK BAR

SCALE: 1/8" = 1'-0"

CUSTOMER: ----



DIVISION 31, P.O. BOX 670
SAN JACINTO, CA 92581
(951) 654-9321

REVISIONS	


REVISION DATE:	
REVISION BY:	

DRAW DATE:	6-12-17
DRAWN BY:	DCS


DRAWING TITLE:	SALES FLOOR PLAN 5224-3BD-2BA
----------------	----------------------------------

MODEL NO.	K605CT
-----------	--------


MODEL REV.	A	SHEET NO.	AL-101
DAPIA REV.	0	REF NO.	----

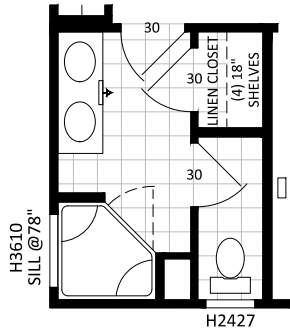


9'
 OPTIONAL CORNER
 SHOWER BATH

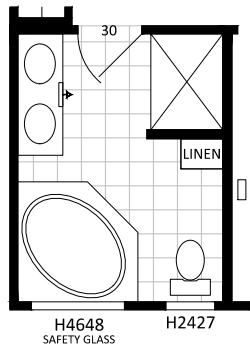

9'
 OPTIONAL DELUXE BATH

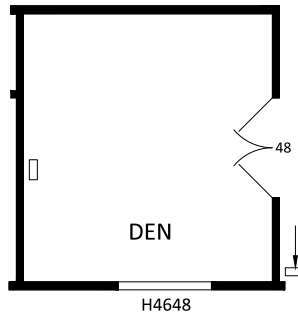

10'-8"
 OPTIONAL DEN

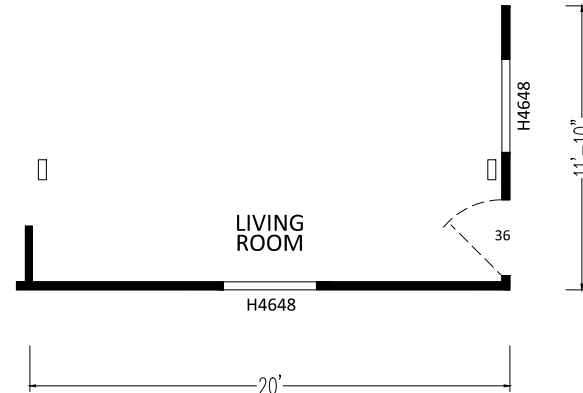

20'
 OPTIONAL DOOR LOCATION

SCALE: 1/8" = 1'-0"



DIVISION 31, P.O. BOX 670
 SAN JACINTO, CA 92581
 (951) 654-9321

REVISIONS	


REVISION DATE:	
REVISION BY:	

DRAW DATE:	6-12-17
DRAWN BY:	DCS


DRAWING TITLE:
SALES FLOOR PLAN OPTIONS
5224-3BD-28A

MODEL NO.	K605CT
-----------	--------


MODEL REV.	A	SHEET NO.	AL-102
DAPIA REV.	0	REF NO.	----

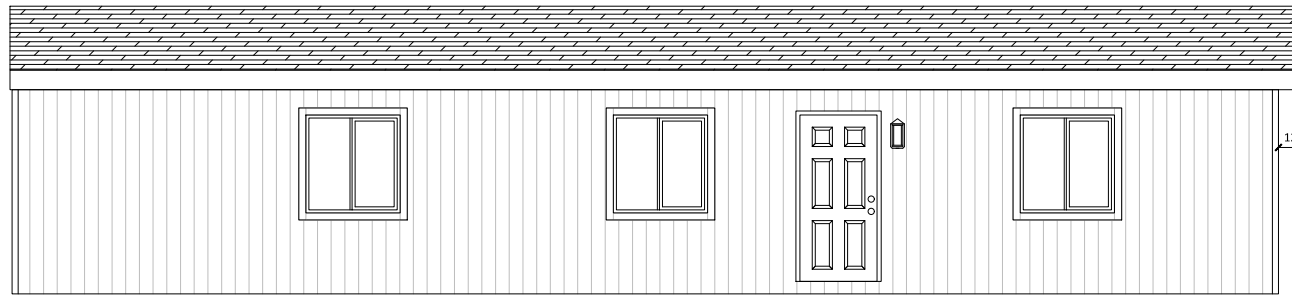

LEFT

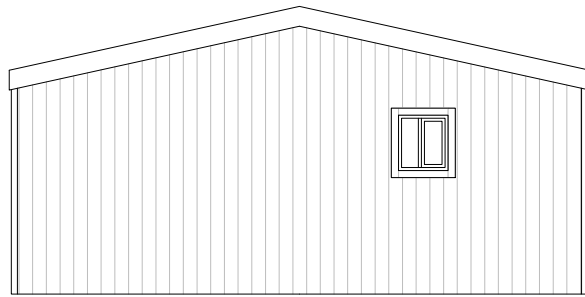

REAR

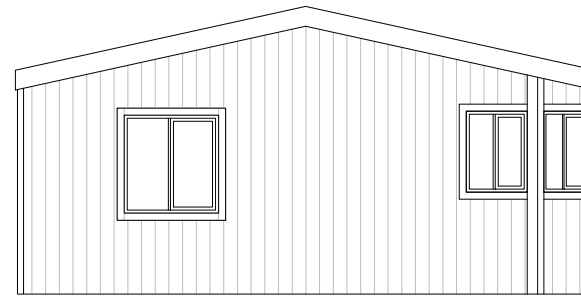

FRONT



RIGHT

CUSTOMER: ----



DIVISION 31, P.O. BOX 670
 SAN JACINTO, CA 92581
 (951) 654-9321

REVISIONS

REVISION DATE:

DRAW DATE: 6-12-17

DRAWING TITLE:

MODEL NO.

MODEL REV. A

SHEET NO. AE-101

REVISION BY:

DRAWN BY: DCS

EXTERIOR ELEVATIONS
 5224-3BD-28A

K605CT

DAPIA REV. 0


REF NO. ----

F-60-A TRUSS

SK122 TRUSS

F-60-A TRUSS

SK122 TRUSS

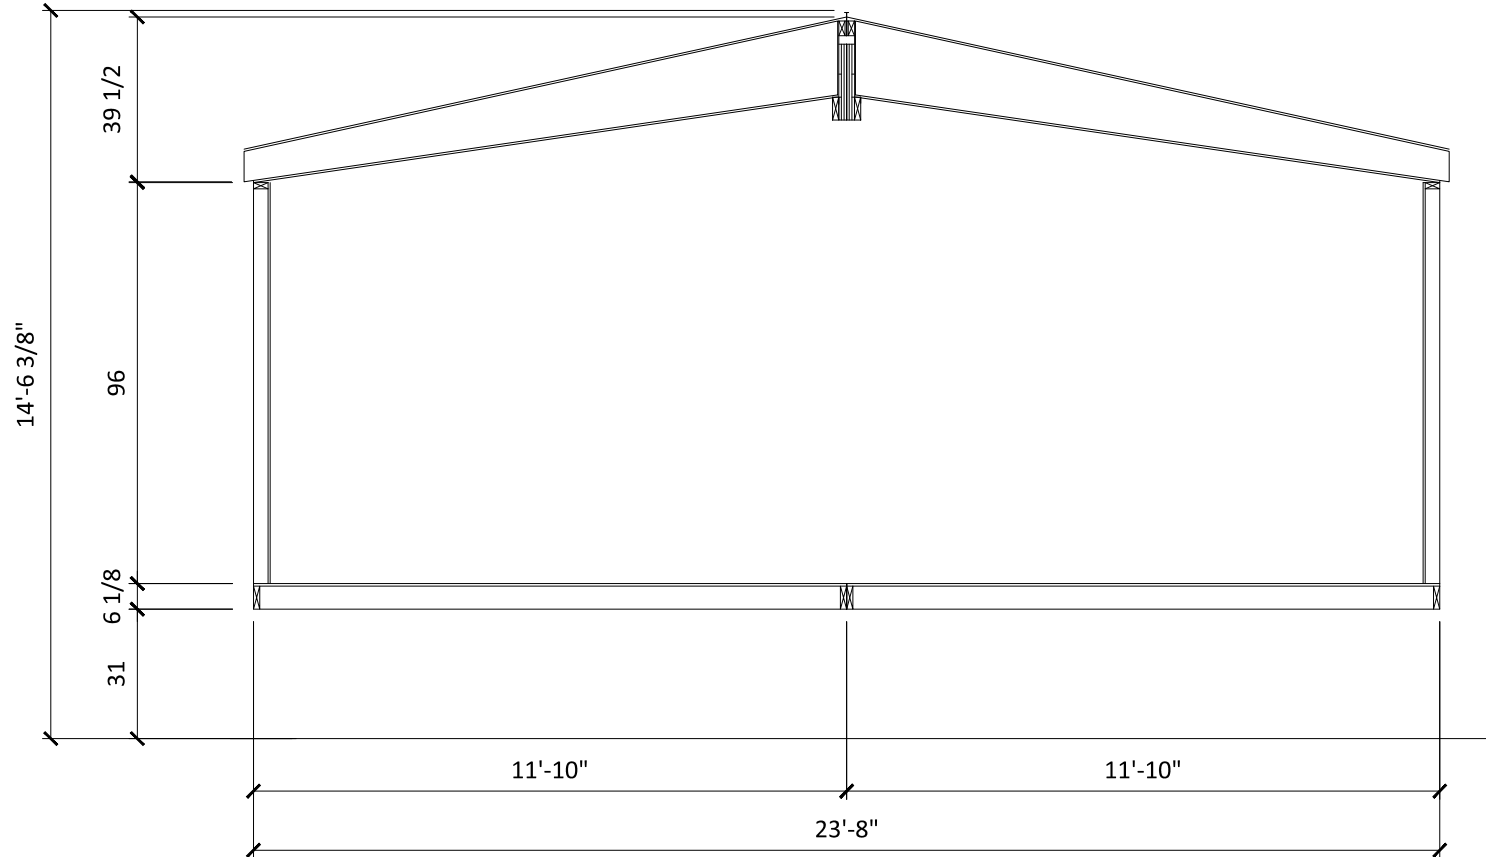

ALL DIMENSIONS ARE APPROXIMATE AND MAY NOT REFLECT THE TRUE WIDTH AND HEIGHT OF EACH UNIT. DIMENSIONS DO NOT INCLUDE SIDING, TRIM, EAVES, ROOF DRIP RAIL, HOSE BIBBS, FLUES, ETC.

UNIT DIMENSIONS ARE NOT TO BE USED AS SHIPPING DIMENSIONS.

CUSTOMER: ----



DIVISION 31, P.O. BOX 670
SAN JACINTO, CA 92581
(951) 654-9321

REVISIONS

REVISION DATE:

DRAW DATE: 6-2-17

DRAWING TITLE:

MODEL NO.

MODEL REV. A

SHEET NO. AS-101

REVISION BY:

DRAWN BY: DCS

CROSS SECTION
5224-3BD-2BA

K605CT

DAPIA REV. 0

REF NO. ----