


0m 1m 2m 3m 4m 5m 10m

SCALE (1:100)



MAID MARIAN WAY

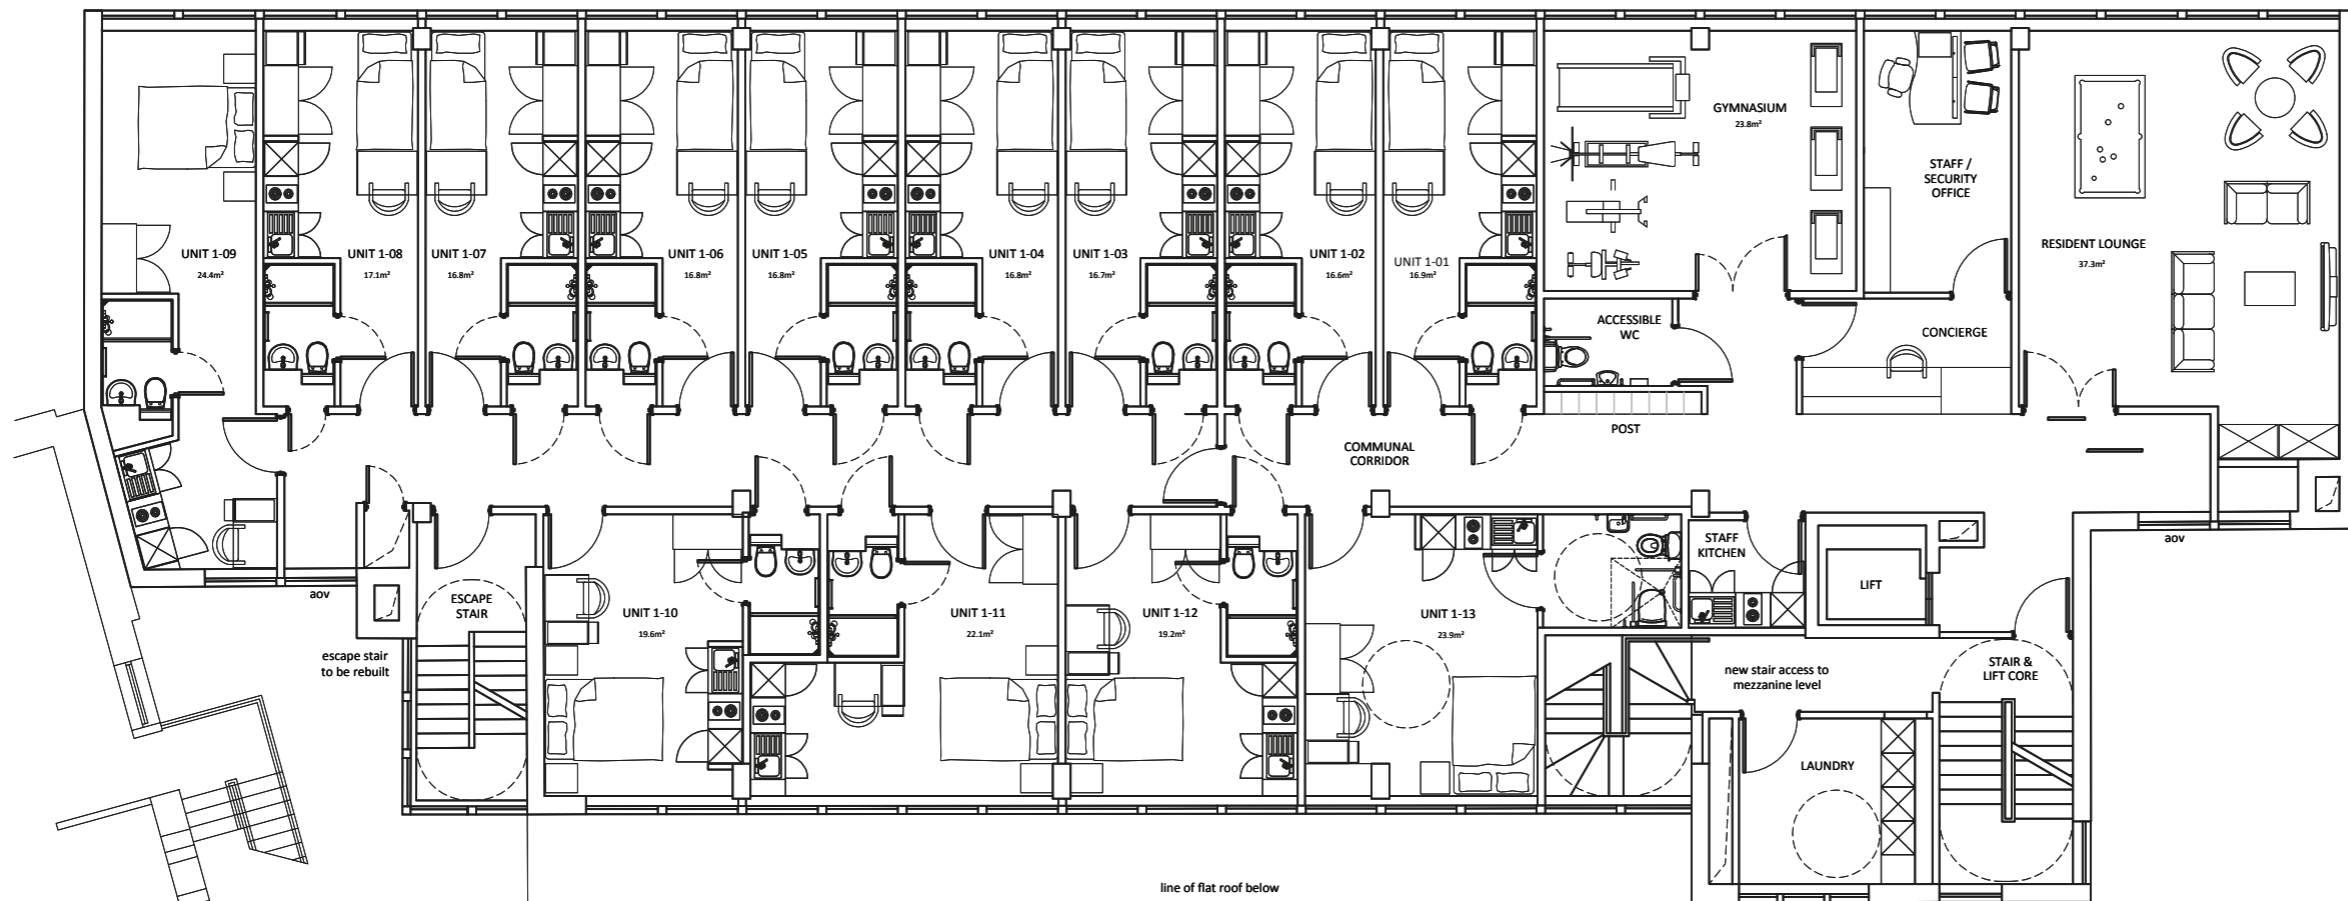

PROPOSED FIRST FLOOR PLAN

HOUNDS GATE

Notes

1. Do not scale drawing. If in doubt contact DMS Architecture Ltd.
2. All dimensions are in millimetres unless noted otherwise.
3. Not for construction unless otherwise shown.
4. When appropriate, this drawing to be read in conjunction with project specific Designers Risk Assessments, produced in accordance with requirements of Regulation 13 of the Construction (Design and Management) Regulations 2007.
5. The design shown on this drawing is the property of DMS Architecture Ltd and is not to be used or the drawing copied, communicated or disclosed, in whole or in part, except in accordance with a contract, licence or agreement in writing with DMS Architecture Ltd.

REV.	DATE	DESCRIPTION	MS	CKD.
A	27.08.15	Layout updated	MS	--



**BEAUMONT MORGAN**  
Developments Ltd  
Marfleet Environmental Industrial Park  
Hedon Road, Hull, East Yorkshire, HU9 5NE



UNIT 5, COURTYARD 31, PONTEFRAC T ROAD  
WAKEFIELD, WF6 1JU  
Tel: 01924 899749  
E-mail: mail@dmsarchitecture.co.uk www.dmsarchitecture.co.uk

PROJECT  
PROPOSED RESIDENTIAL CONVERSION  
MAID MARIAN HOUSE  
MAID MARIAN WAY / HOUNDS GATE  
NOTTINGHAM

TITLE

FIRST FLOOR PLANS

STAGE  
FOR INFORMATION


PROJECT No.	DRAWING No.	REV.
1152	A(20)102	A
SCALE	DATE	
1:100 @ A1	JULY 2015	
DRAWN	CHECKED	
MB	MS	

0m 1m 2m 3m 4m 5m 10m

SCALE (1:100)



MAID MARIAN WAY

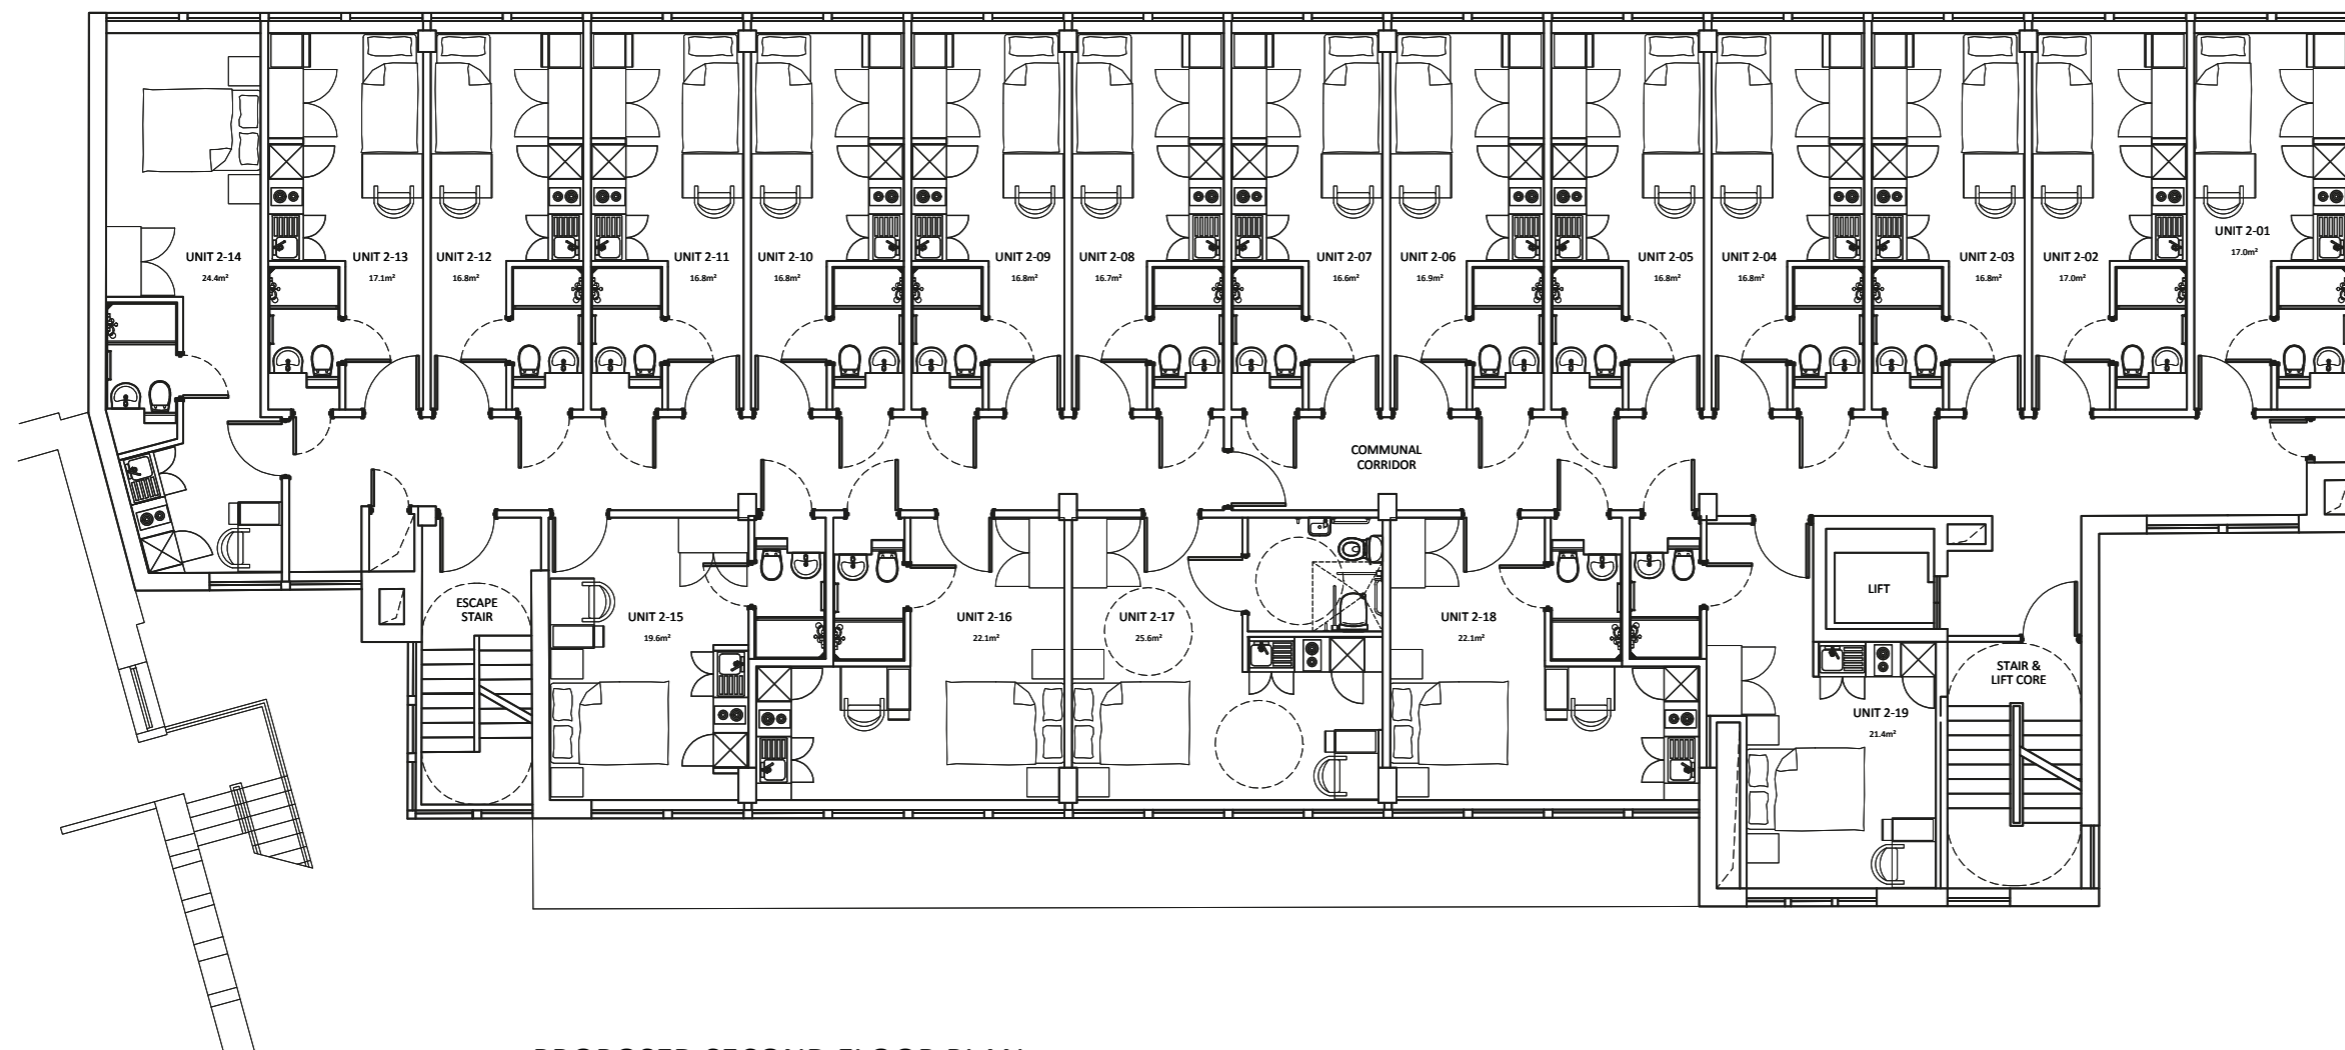

PROPOSED SECOND FLOOR PLAN

HOUNDS GATE

Notes

1. Do not scale drawing. If in doubt contact DMS Architecture Ltd.
2. All dimensions are in millimetres unless noted otherwise.
3. Not for construction unless otherwise shown.
4. When appropriate, this drawing to be read in conjunction with project specific Designers Risk Assessments, produced in accordance with requirements of Regulation 13 of the Construction (Design and Management) Regulations 2007.
5. The design shown on this drawing is the property of DMS Architecture Ltd and is not to be used or the drawing copied, communicated or disclosed, in whole or in part, except in accordance with a contract, licence or agreement in writing with DMS Architecture Ltd.

REV.	DATE	DESCRIPTION	DRN	CHKD
A	27.08.15	Layouts updated	MS	--



Marfleet Environmental Industrial Park  
Hedon Road, Hull, East Yorkshire, HU9 5NE



UNIT 5, COURTYARD 31, PONTEFRACT ROAD  
WAKEFIELD, WF6 1JU  
Tel: 01924 899749  
E-mail: mail@dmsarchitecture.co.uk www.dmsarchitecture.co.uk

PROJECT  
PROPOSED RESIDENTIAL CONVERSION  
MAID MARIAN HOUSE  
MAID MARIAN WAY / HOUNDS GATE  
NOTTINGHAM

TITLE  
SECOND FLOOR PLANS

STAGE  
FOR INFORMATION


PROJECT No. 1152	DRAWING No. A(20)102	REV. A
SCALE 1:100 @ A1	DATE JULY 2015	
DRAWN MB	CHECKED MS	

0m 1m 2m 3m 4m 5m 10m

SCALE (1:100)



MAID MARIAN WAY

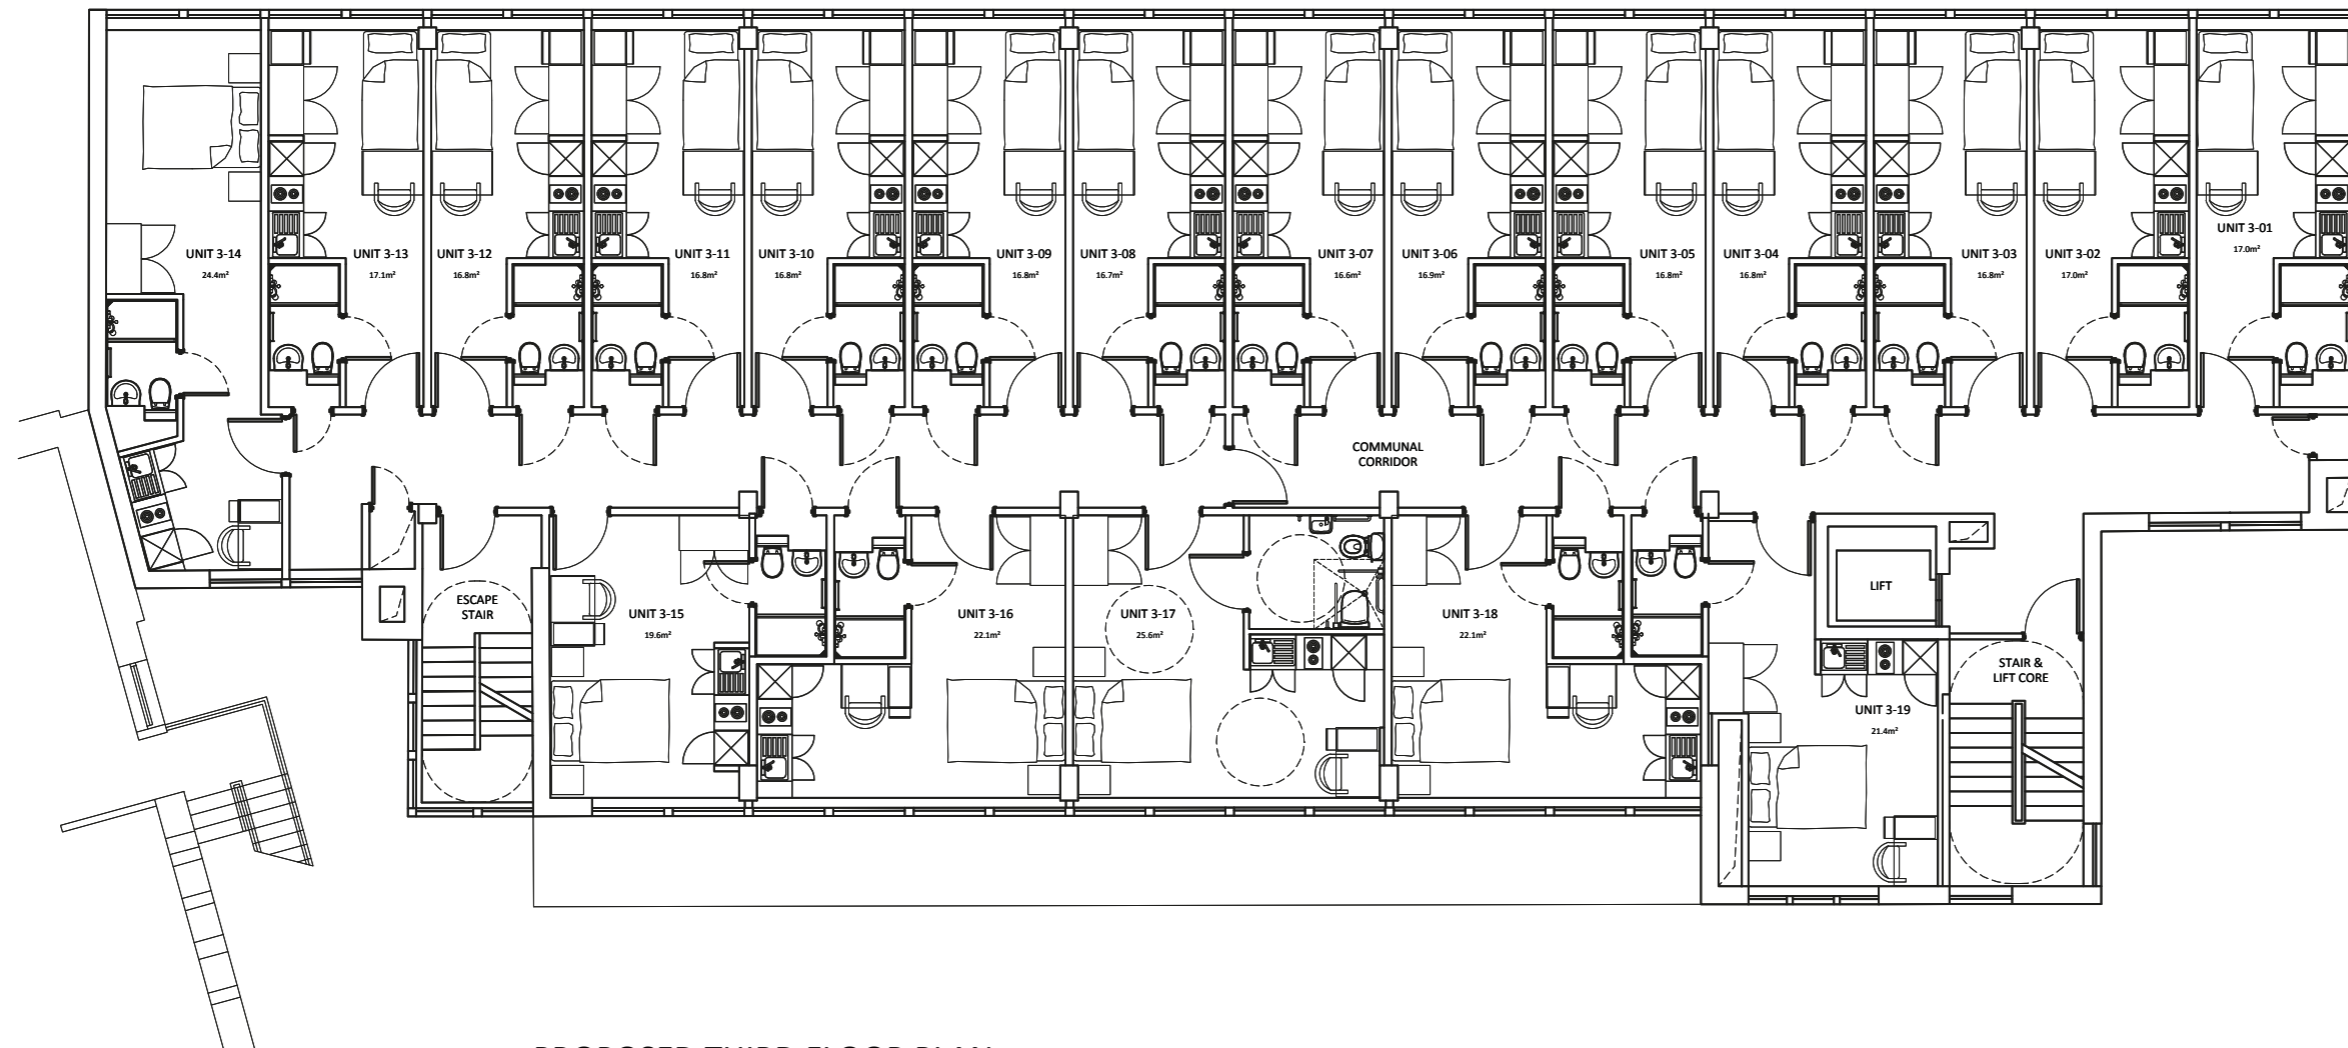

PROPOSED THIRD FLOOR PLAN

HOUNDS GATE

Notes

1. Do not scale drawing. If in doubt contact DMS Architecture Ltd.
2. All dimensions are in millimetres unless noted otherwise.
3. Not for construction unless otherwise shown.
4. When appropriate, this drawing to be read in conjunction with project specific Designers Risk Assessments, produced in accordance with requirements of Regulation 13 of the Construction (Design and Management) Regulations 2007.
5. The design shown on this drawing is the property of DMS Architecture Ltd and is not to be used or the drawing copied, communicated or disclosed, in whole or in part, except in accordance with a contract, licence or agreement in writing with DMS Architecture Ltd.

A	27.08.15	Layout updated	MS	--
REV.	DATE	DESCRIPTION	DRN	CKD.



**BEAUMONT MORGAN**  
Developments Ltd  
Marfleet Environmental Industrial Park  
Hedon Road, Hull, East Yorkshire, HU9 5NE



UNIT 5, COURTYARD 31, PONTEFRAC T ROAD  
WAKEFIELD, WF6 1JU  
Tel: 01924 899749  
E-mail: mail@dmsarchitecture.co.uk www.dmsarchitecture.co.uk

PROJECT  
PROPOSED RESIDENTIAL CONVERSION  
MAID MARIAN HOUSE  
MAID MARIAN WAY / HOUNDS GATE  
NOTTINGHAM

TITLE  
THIRD FLOOR PLANS

STAGE  
FOR INFORMATION

PROJECT No. 1152	DRAWING No. A(20)102	REV. A
SCALE 1:100 @ A1	DATE JULY 2015	
DRAWN MB	CHECKED MS	