


ROOM DIMENSIONS MAY
CHANGE PER CONSTRUCTION
PRINTS.
ALL WINDOW HEIGHTS @82"
UNLESS NOTED OTHERWISE

SHIP AS 16 WIDE


OPTIONAL
LINEN/RETURN
AIR

6' SGD
OPTIONAL DINING
ROOM S.G.D.

 


SILL @76"
H3610
OPT

OPTIONAL 60"
SHOWER
@ MASTER BATH

 

OPTIONAL DBL
BOWL LAVY

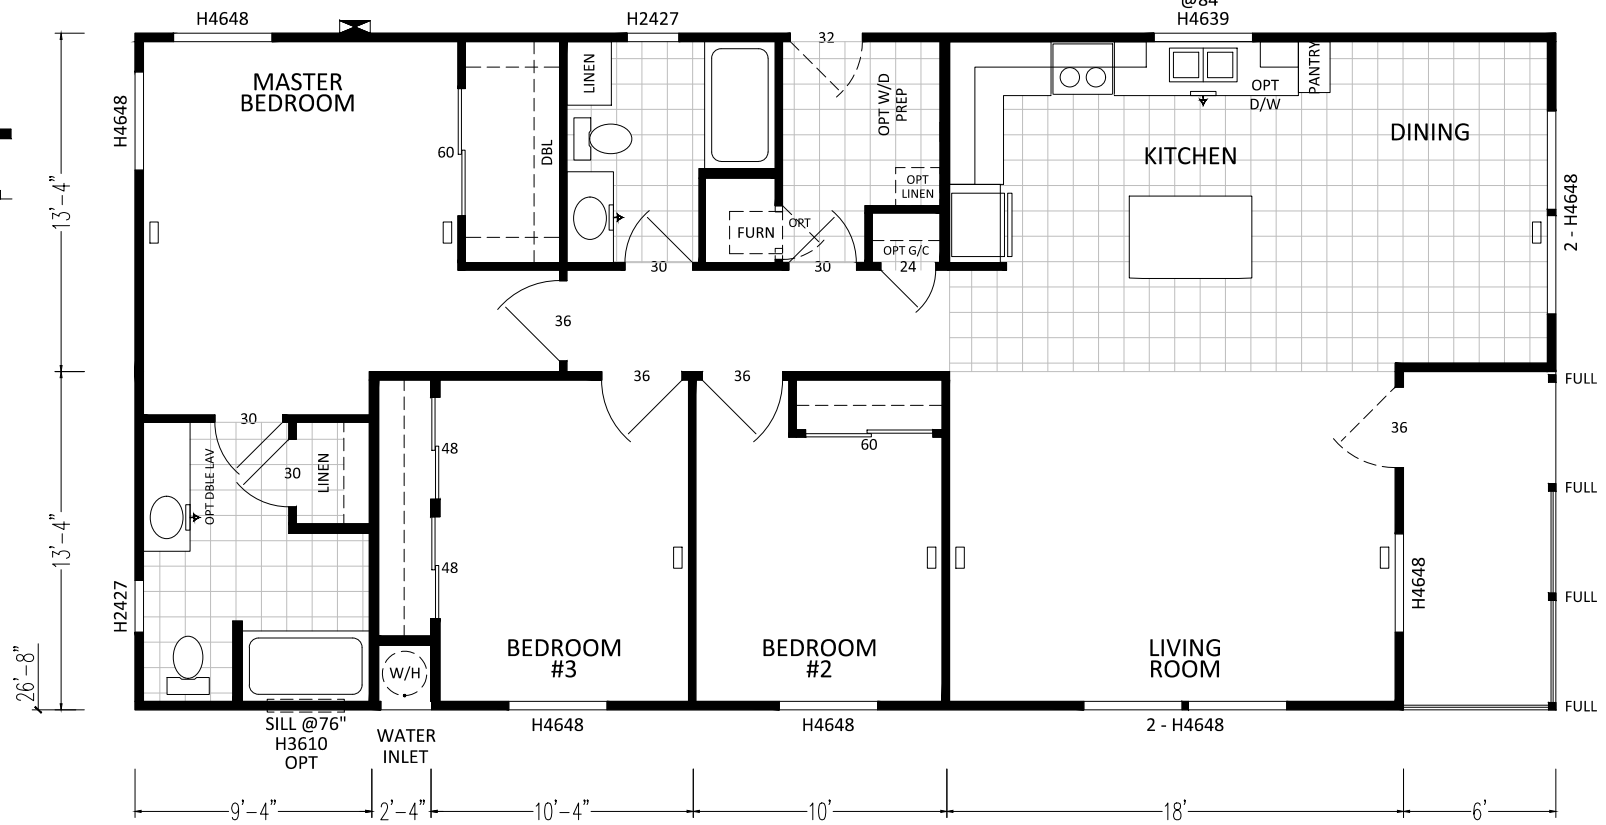

K719CT 3BD - 2BA 5628 (1413 SQ. FT. LIVING)
(1493 SQ. FT. TOTAL)

SCALE: 1/8" = 1'-0"

CUSTOMER: ----



DIVISION 31, P.O. BOX 670
SAN JACINTO, CA 92581
(951) 654-9321

REVISIONS

REVISION DATE:	
REVISION BY:	

REVISION DATE:	9-7-17
REVISION BY:	DCS


DRAW DATE:	9-7-17
DRAWN BY:	DCS

DRAWING TITLE:	SALES FLOOR PLAN 5628-3BD-2BA
----------------	----------------------------------


MODEL NO.	K719CT
-----------	--------

MODEL REV.	E
DAPIA REV.	3

SHEET NO.	AL-101
REF NO.	----

 


OPTIONAL DBL BOWL LAVY @ OPTIONAL CORNER SHOWER

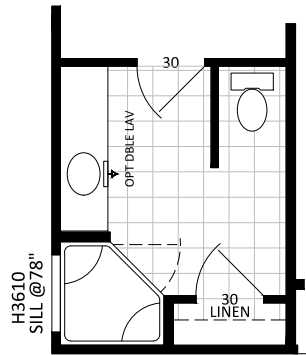


OPTIONAL CORNER SHOWER BATH

8'-6"

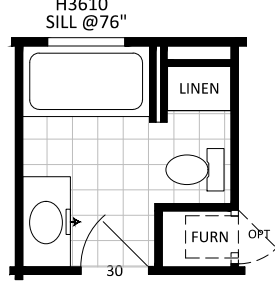

OPTIONAL HALL BATH

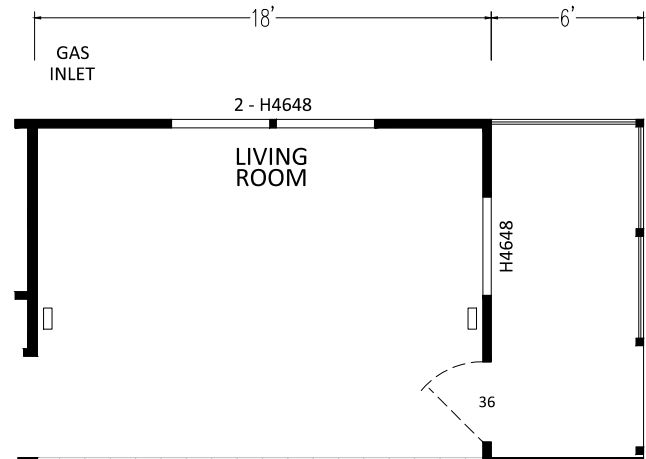


2 - H4648


LIVING ROOM

36


H4648

 

OPTIONAL DBL BOWL LAVY @ OPTIONAL DELUXE BATH

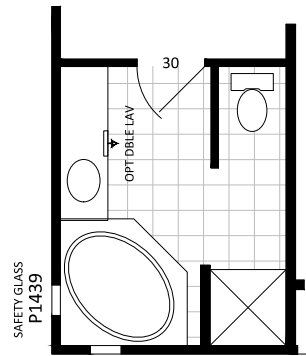

OPTIONAL CORNER TUB BATH

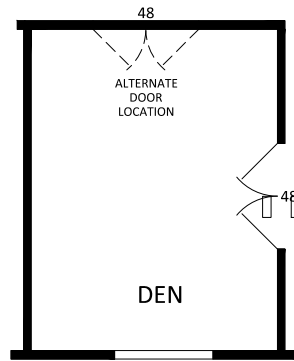

OPTIONAL DEN


48

ALTERNATE DOOR LOCATION

48

DEN

H4648

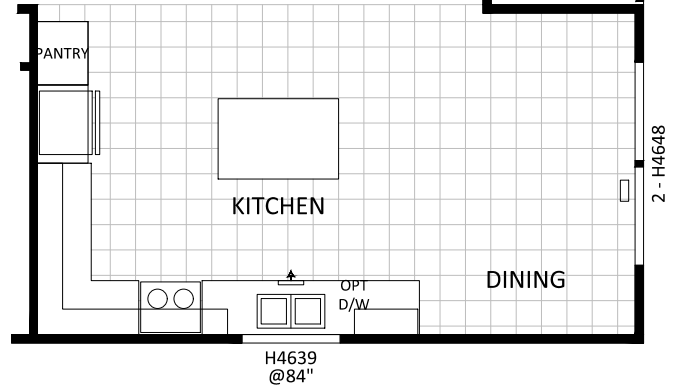

PANTRY

KITCHEN

DINING

H4639 @ 84"

OPT D/W

2 - H4648

15'-2"

8'-10"

OPTIONAL KITCHEN/DINING ROOM/LIVING ROOM

6' SGD

OPTIONAL S.G.D.

SCALE: 1/8" = 1'-0"

CUSTOMER: ----



DIVISION 31, P.O. BOX 670
SAN JACINTO, CA 92581
(951) 654-9321

REVISIONS

REVISION DATE:

DRAW DATE: 9-7-17

DRAWING TITLE:

MODEL NO.

MODEL REV.

SHEET NO. AL-102

REVISION BY:


DRAWN BY: DCS

SALES FLOOR PLAN OPTIONS
5628-3BD-28A


K719CT

DAPIA REV. 3

REF NO. ----

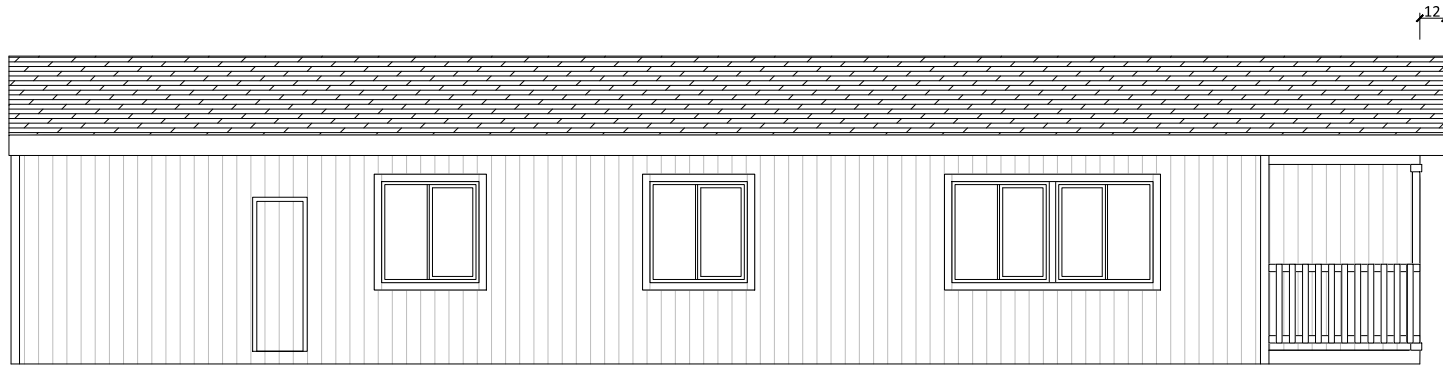


LEFT

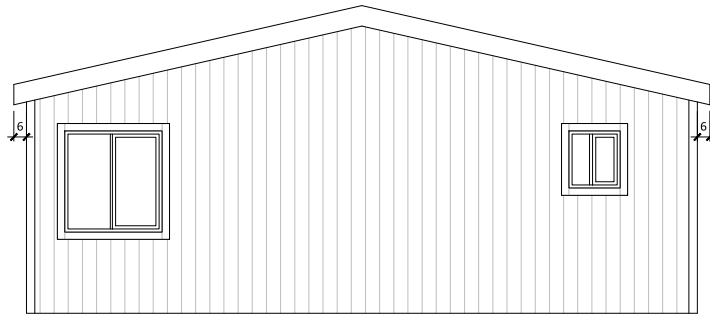

REAR



FRONT

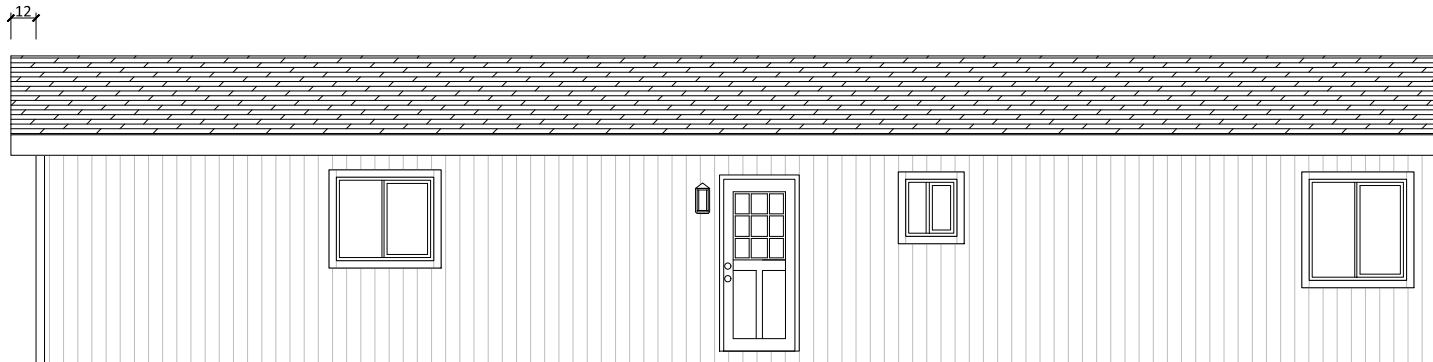

RIGHT

CUSTOMER: ----



DIVISION 31, P.O. BOX 670
SAN JACINTO, CA 92581
(951) 654-9321

REVISIONS

REVISION DATE:	
REVISION BY:	

DRAW DATE:	9-7-17
DRAWN BY:	DCS

DRAWING TITLE:	
	EXTERIOR ELEVATIONS
	5628-3BD-2BA

MODEL NO.	
	K719CT

MODEL REV.	E
DAPIA REV.	3


SHEET NO.	AE-101
REF NO.	----

F-49C TRUSS

SK49C TRUSS

F-49C TRUSS

SK49C TRUSS

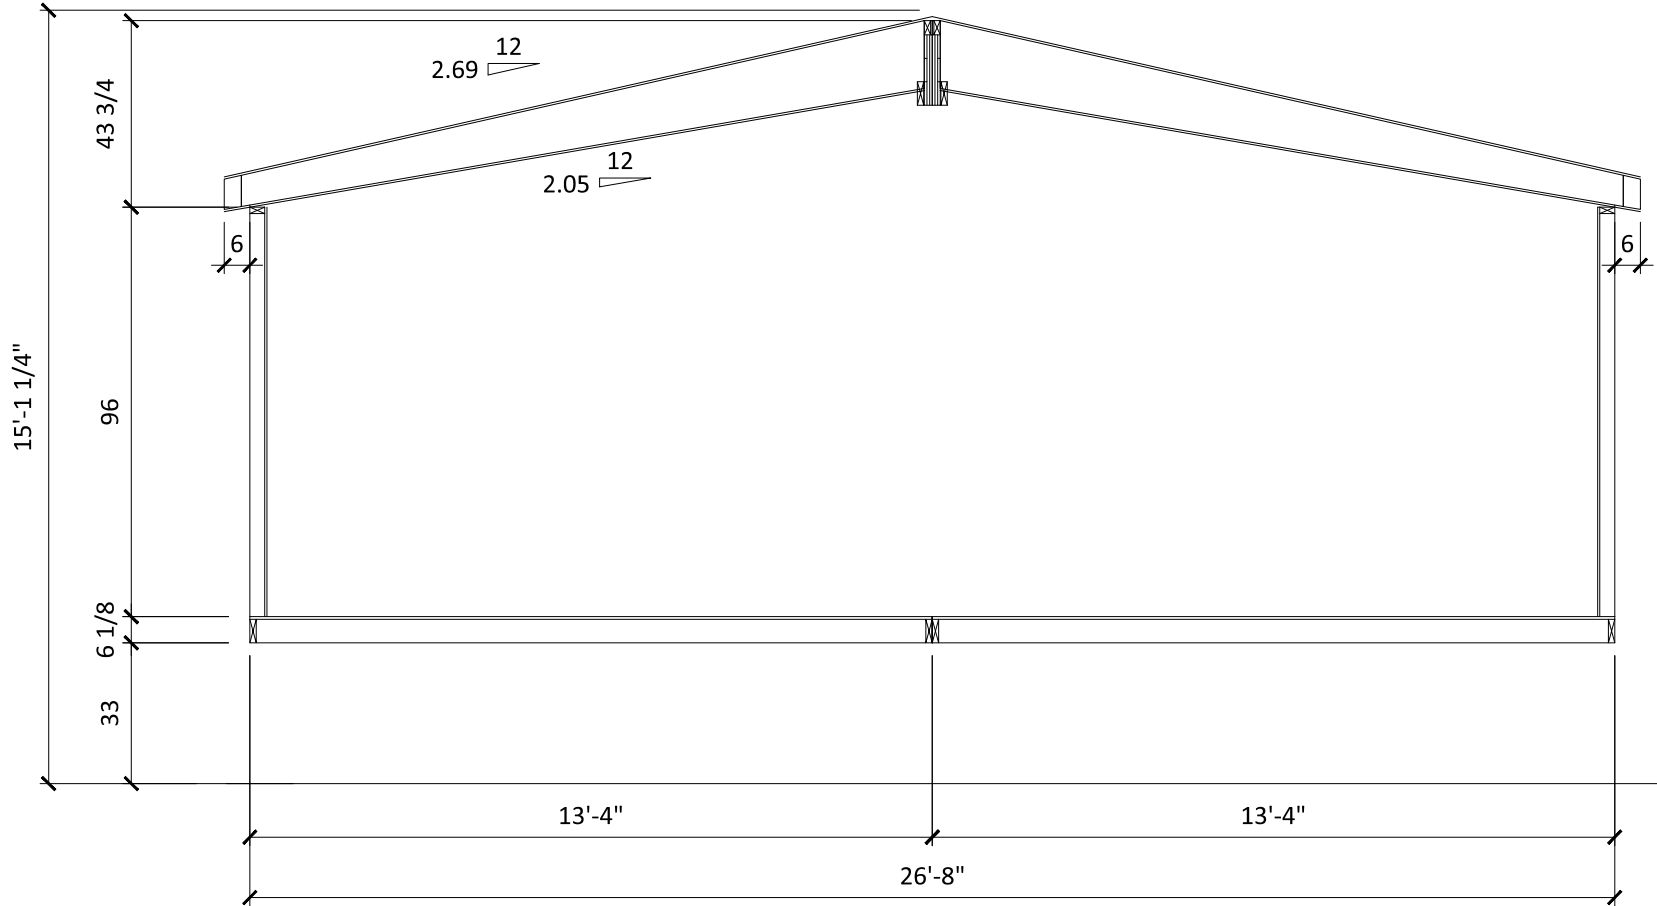

ALL DIMENSIONS ARE APPROXIMATE AND MAY NOT REFLECT THE TRUE WIDTH AND HEIGHT OF EACH UNIT. DIMENSIONS DO NOT INCLUDE SIDING, TRIM, EAVES, ROOF DRIP RAIL, HOSE BIBBS, FLUES, ETC.

UNIT DIMENSIONS ARE NOT TO BE USED AS SHIPPING DIMENSIONS.

CUSTOMER: ----



DIVISION 31, P.O. BOX 670
SAN JACINTO, CA 92581
(951) 654-9321

REVISIONS

	REVISION DATE:
	REVISION BY:

	DRAW DATE: 9-7-17
	DRAWN BY: DCS

	DRAWING TITLE:
	CROSS SECTION
	5628-3BD-2BA

	MODEL NO.
	K719CT

	MODEL REV.
	E
	DAPIA REV.
	3

	SHEET NO.
	AS-101
	REF NO.
