

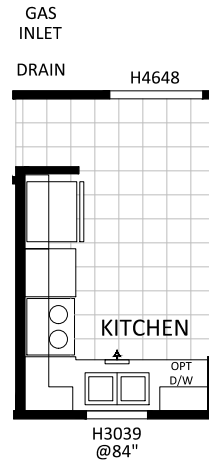


ROOM DIMENSIONS MAY  
CHANGE PER CONSTRUCTION  
PRINTS.

SHIP AS 16 WIDE

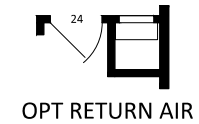


PROPOSED KITCHEN LAYOUT  
FOR 37" REFER OVERHEAD

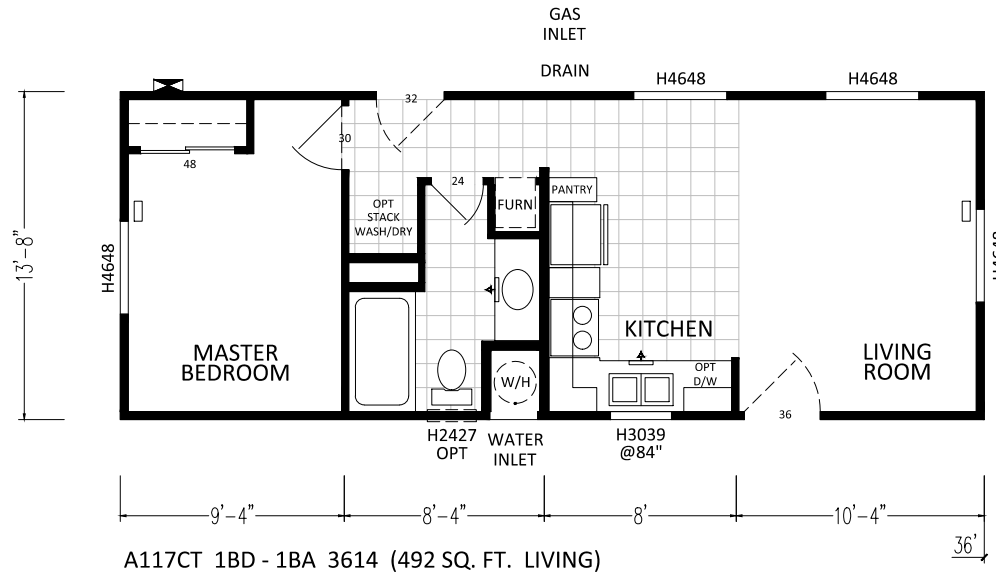


SCALE: 1/8" = 1'-0"

CUSTOMER: ----


<b>SKYLINE</b>	DIVISION 31, P.O. BOX 670 SAN JACINTO, CA 92581 (951) 654-9321	REVISIONS	REVISION DATE:	DRAW DATE: 6-15-17	DRAWING TITLE: <i>SALES FLOOR PLAN</i> <i>3614-1BD-1BA</i>	MODEL NO. A117CT	MODEL REV. 0	SHEET NO. AL-101
			REVISION BY:	DRAWN BY: DCS		DAPIA REV. 0	REF NO. ----	

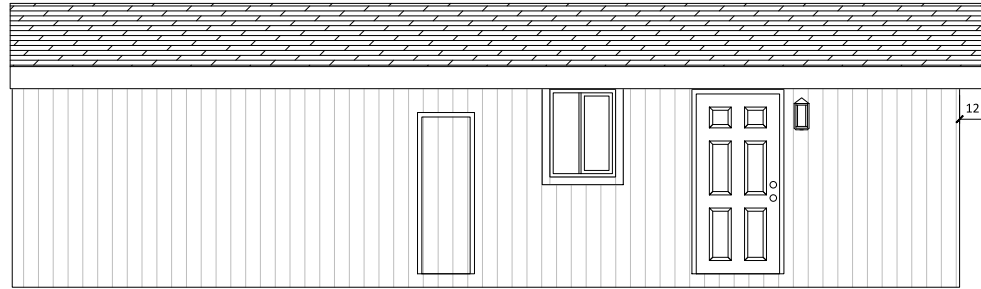


LEFT

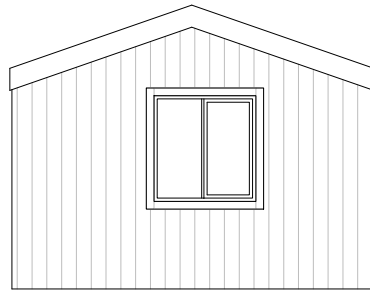

REAR

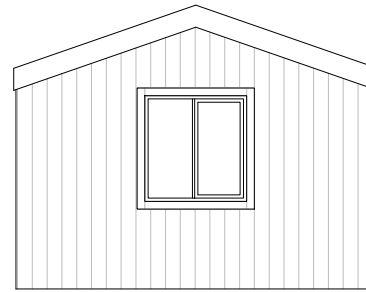

FRONT

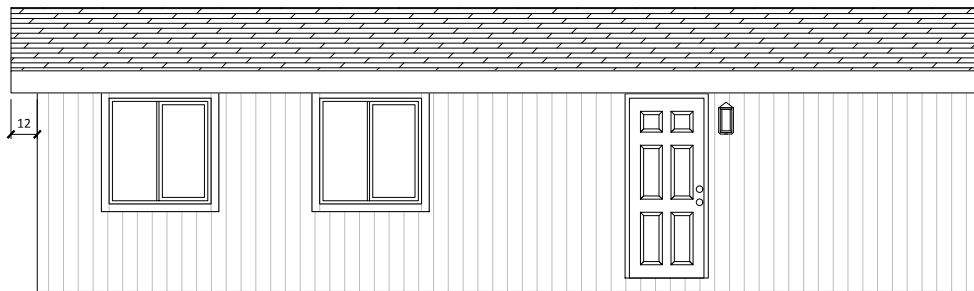

RIGHT

CUSTOMER: ----



DIVISION 31, P.O. BOX 670  
 SAN JACINTO, CA 92581  
 (951) 654-9321

REVISIONS

REVISION DATE:

DRAW DATE: 6-15-17

DRAWING TITLE:

MODEL NO.

MODEL REV. 0

SHEET NO. AE-101

REVISION BY:

DRAWN BY: DCS

EXTERIOR ELEVATIONS


A117CT

DAPIA REV. 0

REF NO. ----

3614-1BD-18A

F-207-E TRUSS

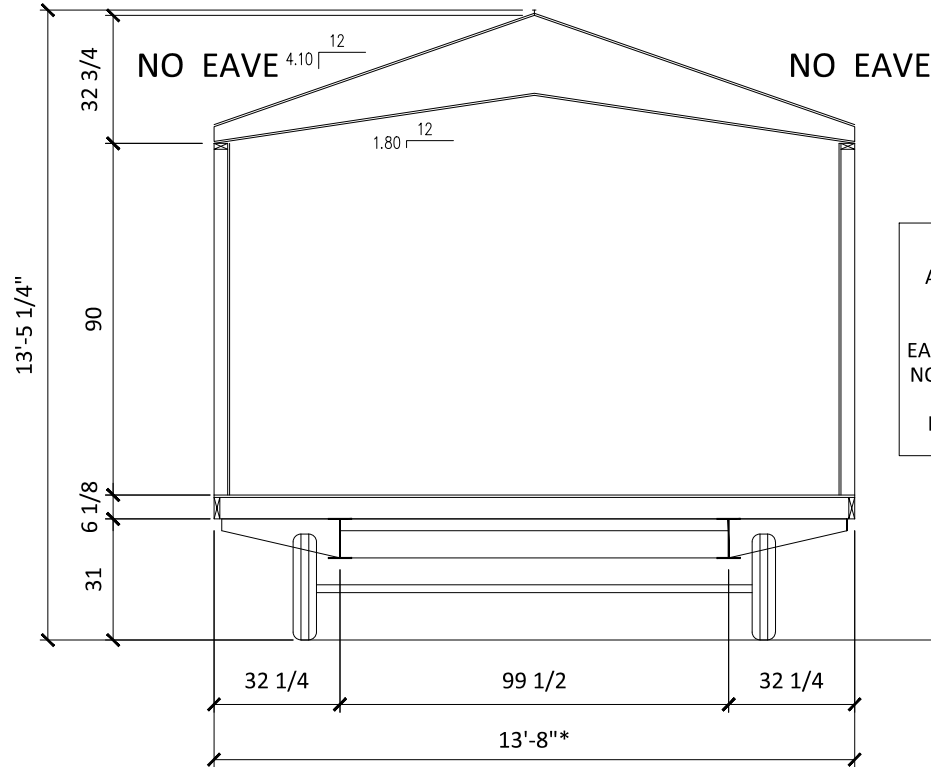

ALL DIMENSIONS ARE APPROXIMATE AND MAY NOT REFLECT THE TRUE WIDTH AND HEIGHT OF EACH UNIT. DIMENSIONS DO NOT INCLUDE SIDING, TRIM, EAVES, ROOF DRIP RAIL, HOSE BIBBS, FLUES, ETC.

UNIT DIMENSIONS ARE NOT TO BE USED AS SHIPPING DIMENSIONS.

CUSTOMER: ----



DIVISION 31, P.O. BOX 670  
SAN JACINTO, CA 92581  
(951) 654-9321

REVISIONS	

REVISION DATE:	
REVISION BY:	

DRAW DATE:	6-15-17
DRAWN BY:	DCS

DRAWING TITLE:	CROSS SECTION
	3614-1BD-1BA

MODEL NO.	A117CT
-----------	--------

MODEL REV.	0	SHEET NO.	AS-101
DAPIA REV.	0	REF NO.	----