

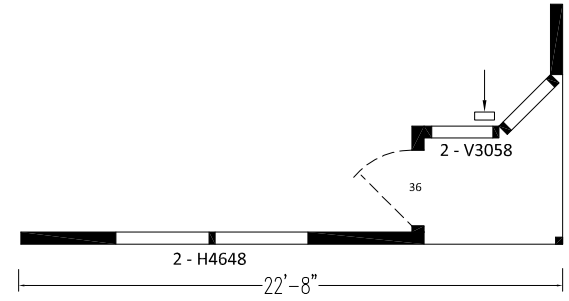



ROOM DIMENSIONS MAY CHANGE PER CONSTRUCTION PRINTS.

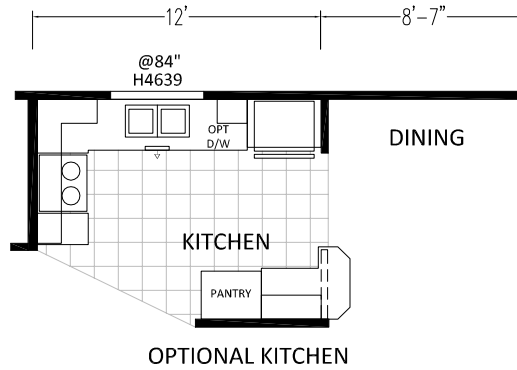


OPTIONAL 2X6 RECESSED ENTRY
(916 SQ. FT.)

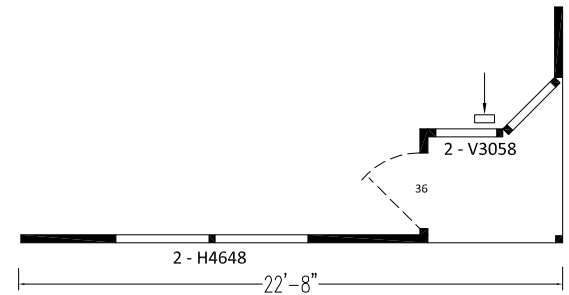

OPTIONAL RECESSED ENTRY

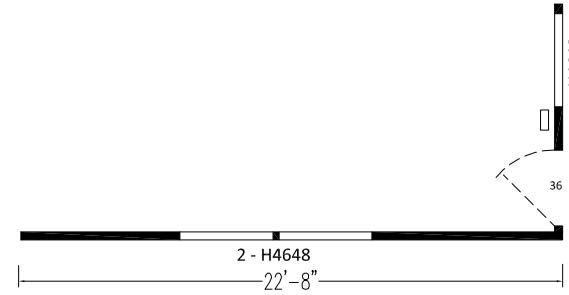

ALTERNATE ENTRY

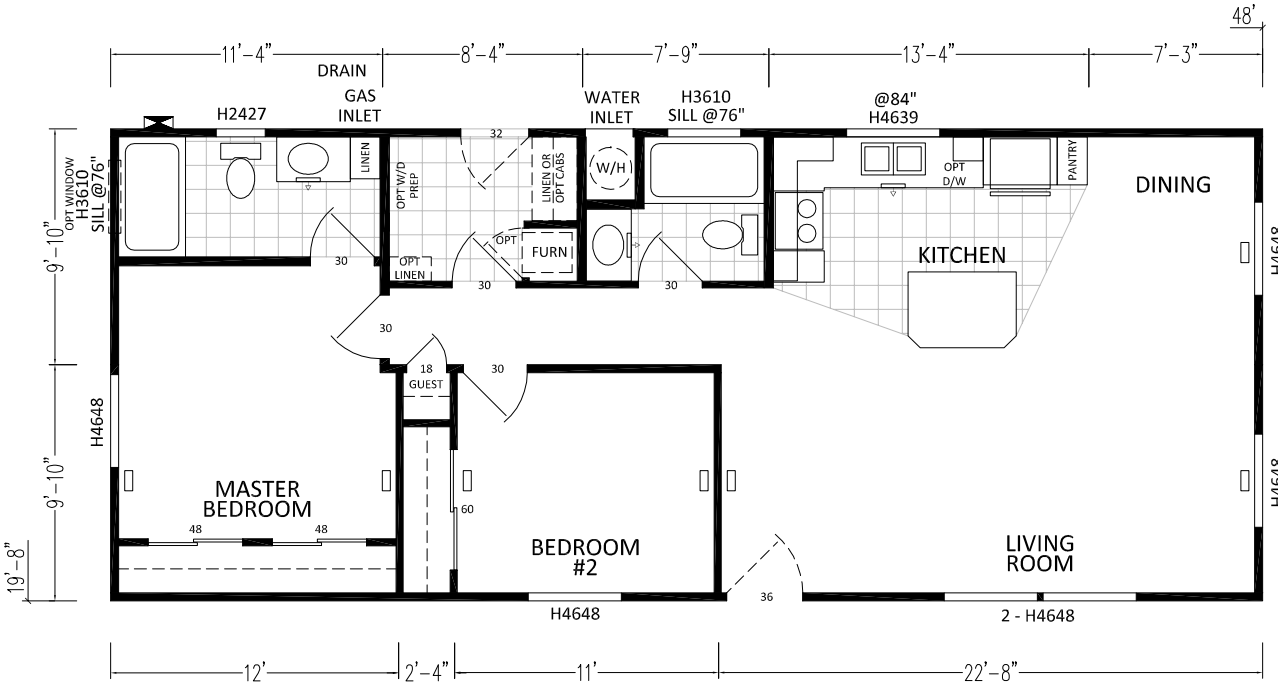

4604CTC 2BD - 2BA 4820 (944 SQ. FT. LIVING)

SCALE: 1/8" = 1'-0"

CUSTOMER: ----



DIVISION 31, P.O. BOX 670
SAN JACINTO, CA 92581
(951) 654-9321

REVISIONS

REVISION DATE:

DRAW DATE: 5-22-17

DRAWING TITLE:

SALES FLOOR PLAN
4820-2BD-2BA

MODEL NO.

4604CTC


MODEL REV. T

DAPIA REV. 8


SHEET NO.

AL-101


REF NO.

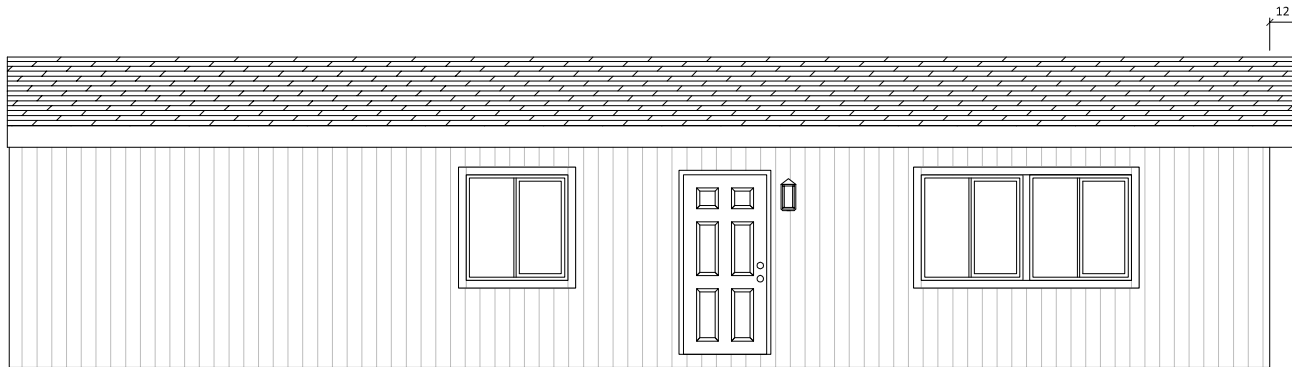


LEFT

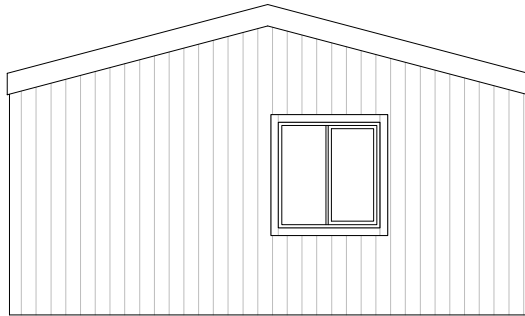

REAR

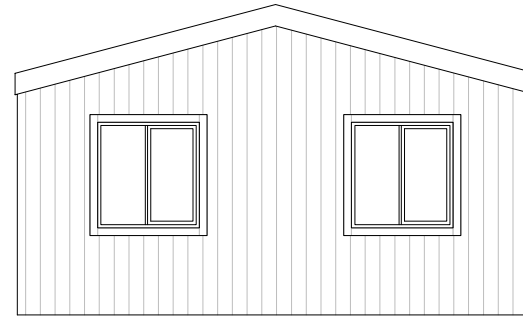

FRONT

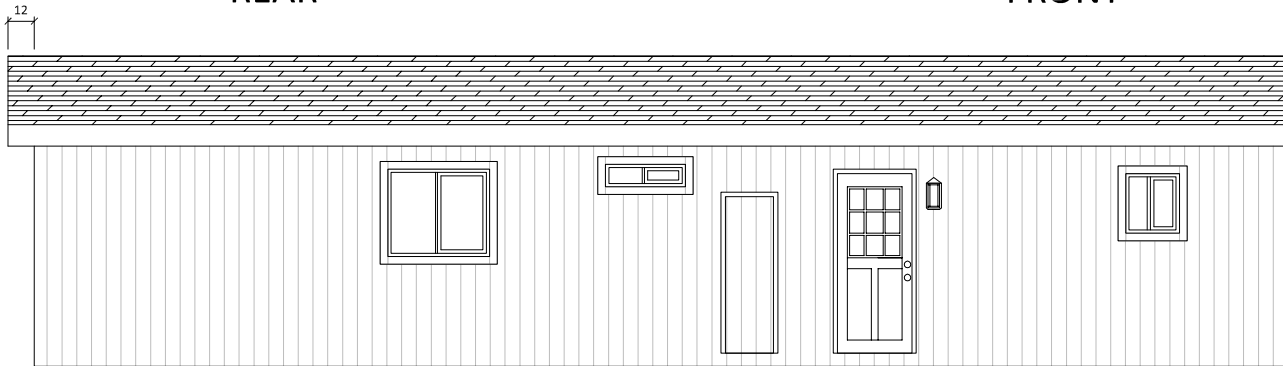

RIGHT

CUSTOMER: ----



DIVISION 31, P.O. BOX 670
SAN JACINTO, CA 92581
(951) 654-9321

REVISIONS

REVISION
DATE:

DRAW
DATE: 5-22-17

DRAWING TITLE:

EXTERIOR ELEVATIONS

MODEL NO.

4604CTC

MODEL
REV. T

DAPIA
REV. 8

SHEET NO.

AE-101

REF NO.

REVISION
BY:


DRAWN
BY: DCS

DRAWING TITLE:

4820-2BD-2BA

F-61-A TRUSS

F-61-A TRUSS

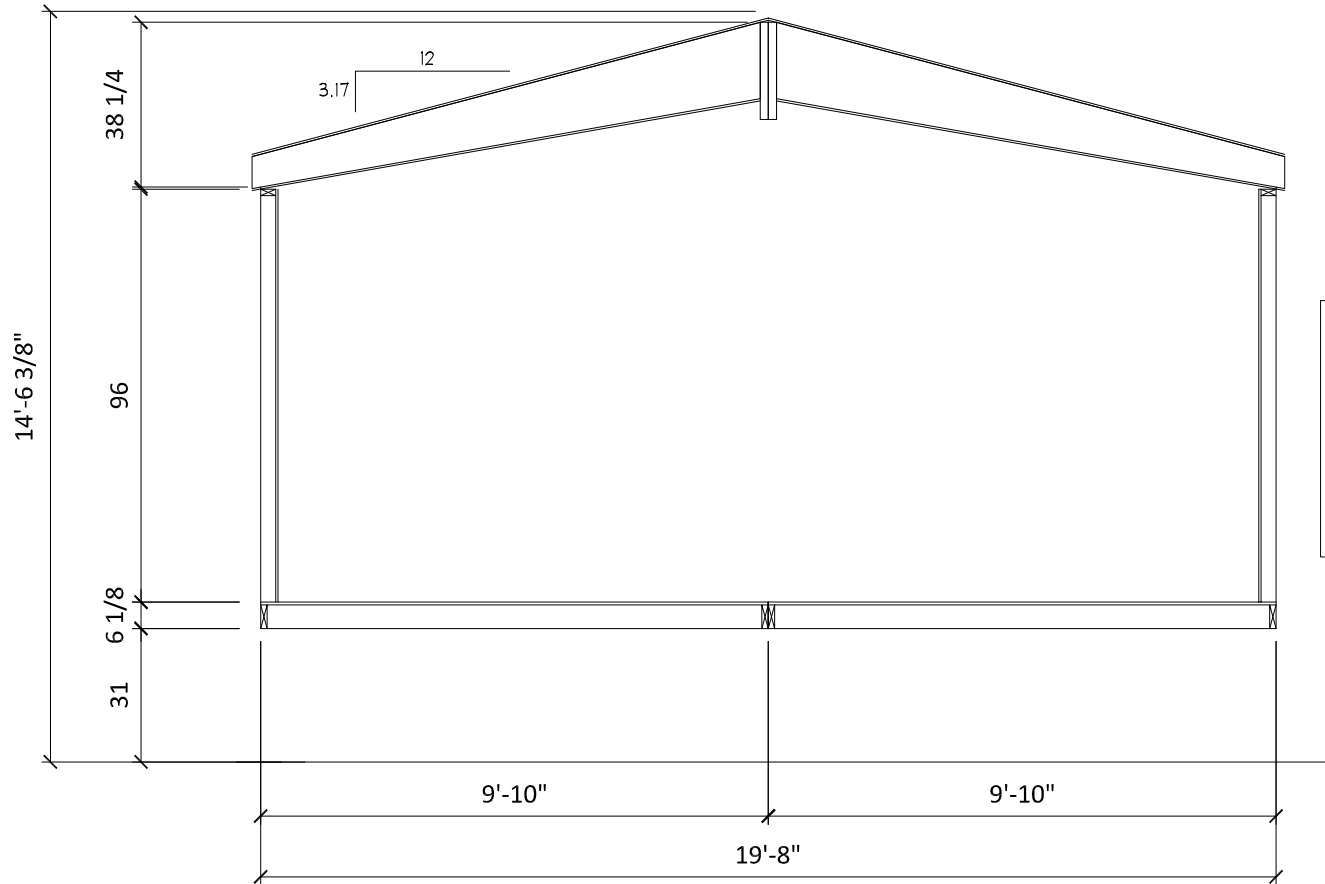

ALL DIMENSIONS ARE APPROXIMATE AND MAY NOT REFLECT THE TRUE WIDTH AND HEIGHT OF EACH UNIT. DIMENSIONS DO NOT INCLUDE SIDING, TRIM, EAVES, ROOF DRIP RAIL, HOSE BIBBS, FLUES, ETC.

UNIT DIMENSIONS ARE NOT TO BE USED AS SHIPPING DIMENSIONS.

CUSTOMER: ----



DIVISION 31, P.O. BOX 670
SAN JACINTO, CA 92581
(951) 654-9321

REVISIONS

REVISION DATE:

DRAW DATE: 5-22-17

DRAWING TITLE:

MODEL NO.

MODEL REV. T

SHEET NO. AS-101

REVISION BY:

DRAWN BY: DCS

CROSS SECTION
4820-2BD-2BA

4604CTC

DAPIA REV. 8

REF NO. ---