

SCALE: 1/8" = 1'-0"

CUSTOMER: ----



DIVISION 31, P.O. BOX 670
 SAN JACINTO, CA 92581
 (951) 654-9321

REVISIONS

REVISION DATE:
 REVISION BY:


DRAW DATE: 10-13-17
 DRAWN BY: DCS

DRAWING TITLE:
SALES FLOOR PLAN OPTIONS
 4424-3BD-28A


MODEL NO.
2406CT

MODEL REV. **B**
 DAPIA REV. **1**


SHEET NO. **AL-102**
 REF NO. ----

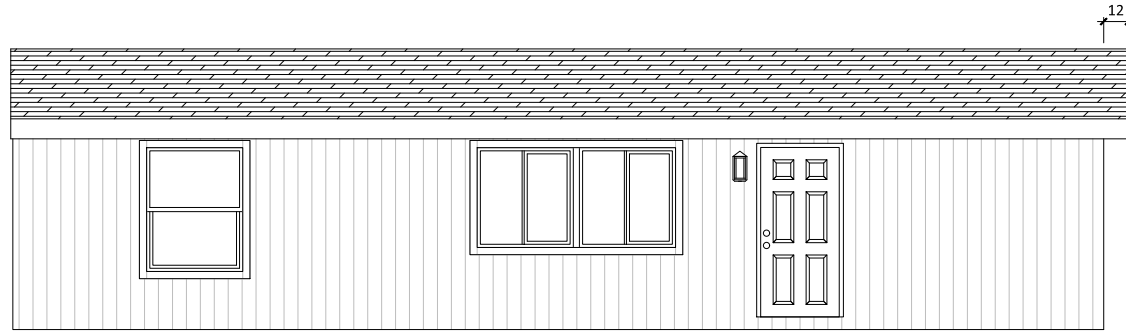


LEFT

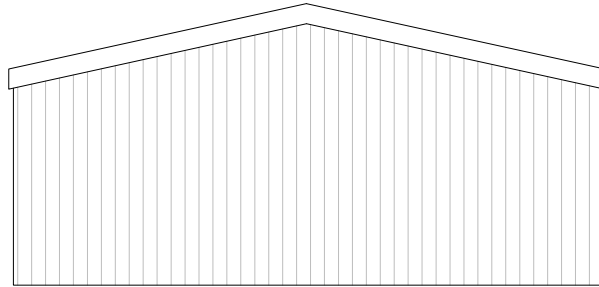

REAR

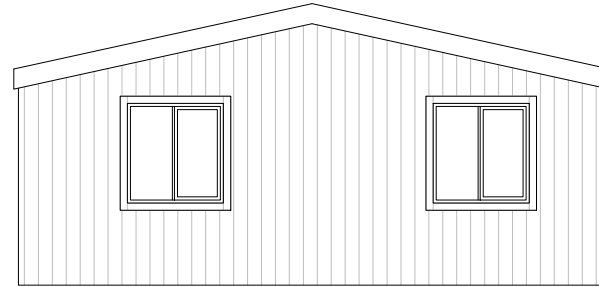

FRONT

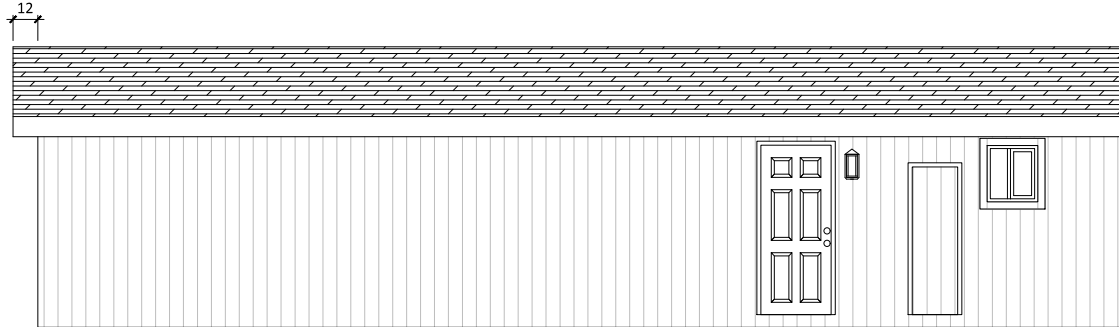

RIGHT

CUSTOMER: ----



DIVISION 31, P.O. BOX 670
SAN JACINTO, CA 92581
(951) 654-9321

REVISIONS

REVISION DATE:

DRAW DATE: 10-13-17

DRAWING TITLE:

MODEL NO.

MODEL REV. B

SHEET NO. AE-101

REVISION BY:

DRAWN BY: DCS

EXTERIOR ELEVATIONS
4424-3BD-28A


2406CT

DAPIA REV. 1

REF NO. ----

F-60-A TRUSS
SK122 TRUSS

F-60-A TRUSS
SK122 TRUSS

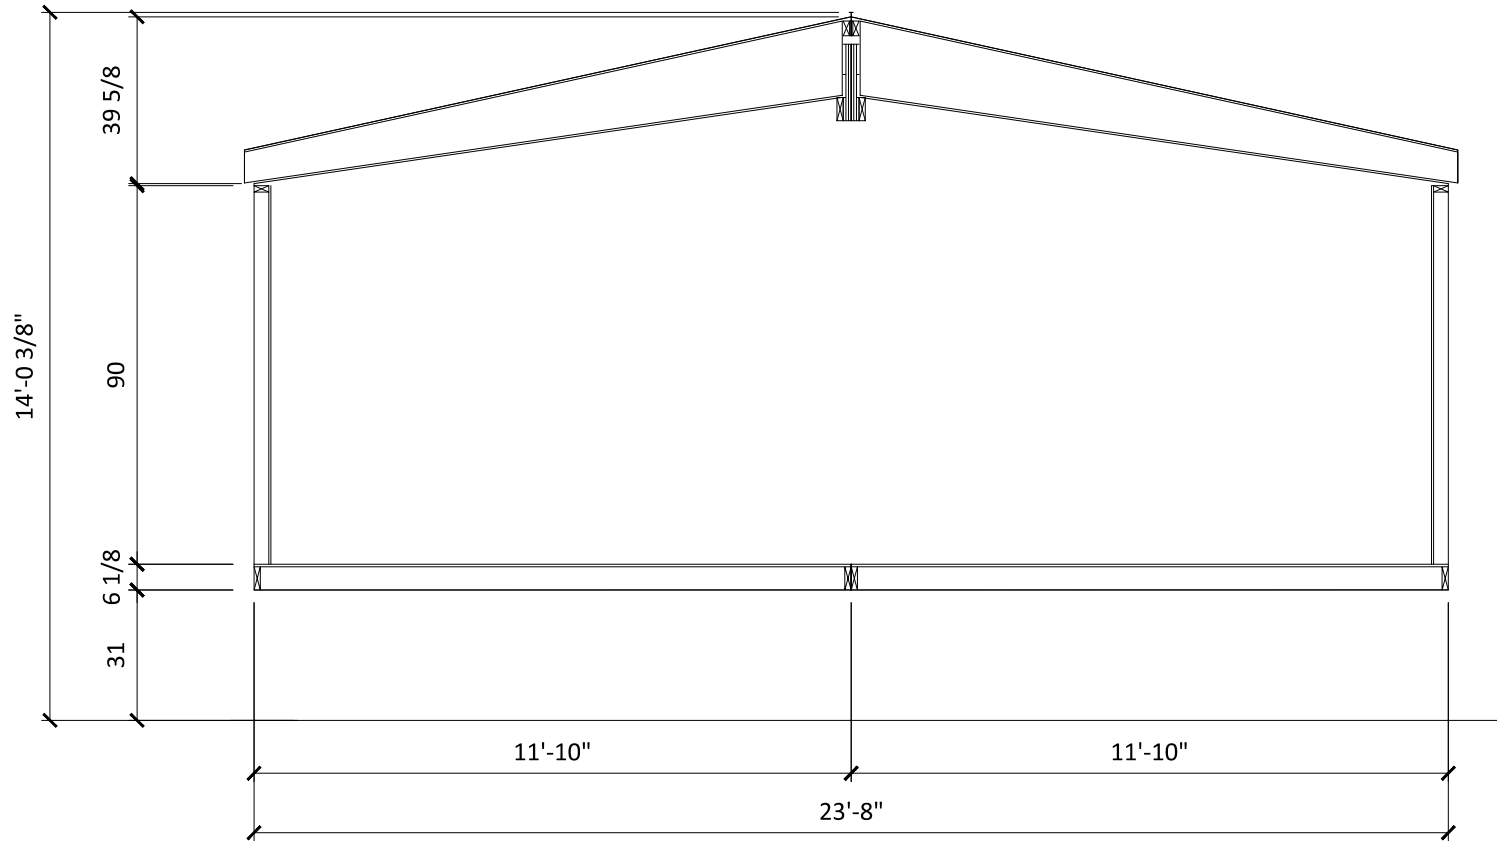

ALL DIMENSIONS ARE APPROXIMATE AND MAY NOT REFLECT THE TRUE WIDTH AND HEIGHT OF EACH UNIT. DIMENSIONS DO NOT INCLUDE SIDING, TRIM, EAVES, ROOF DRIP RAIL, HOSE BIBBS, FLUES, ETC.

UNIT DIMENSIONS ARE NOT TO BE USED AS SHIPPING DIMENSIONS.

CUSTOMER: ----



DIVISION 31, P.O. BOX 670
SAN JACINTO, CA 92581
(951) 654-9321

REVISIONS

REVISION DATE:

DRAW DATE: 10-13-17

DRAWING TITLE:

MODEL NO.

MODEL REV. B

SHEET NO. AS-101

REVISION BY:

DRAWN BY: DCS

CROSS SECTION
4424-3BD-28A

2406CT

DAPIA REV. 1

REF NO. ----