

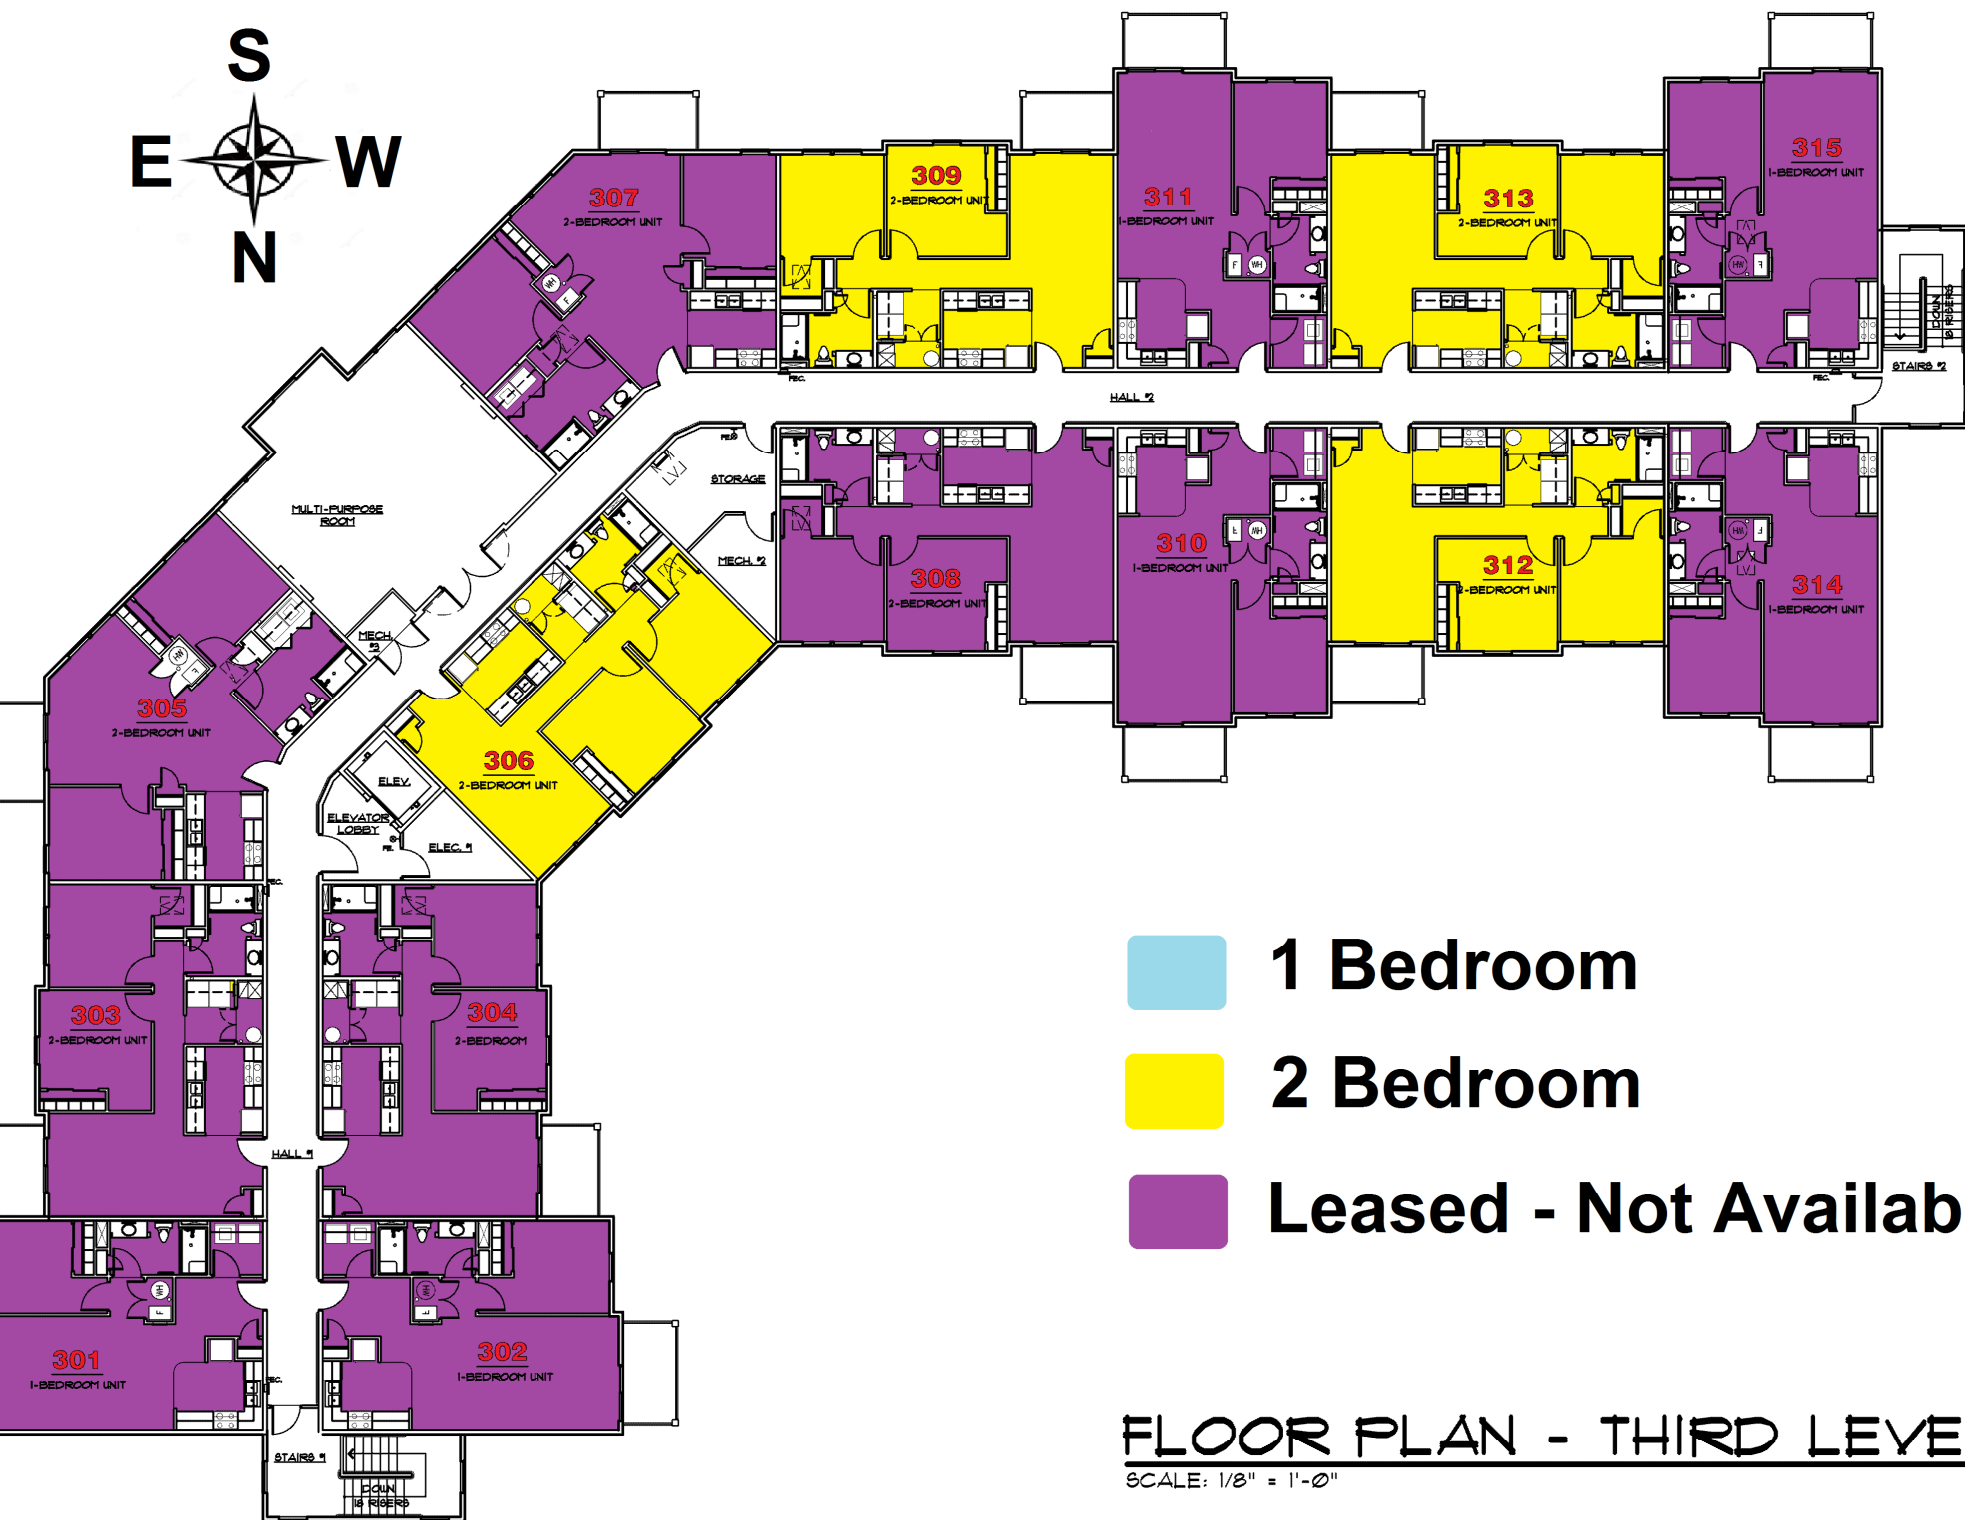



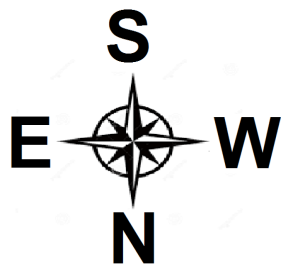


-  1 Bedroom
-  2 Bedroom
-  Leased - Not Available

FLOOR PLAN - THIRD LEVEL

SCALE: 1/8" = 1'-0"

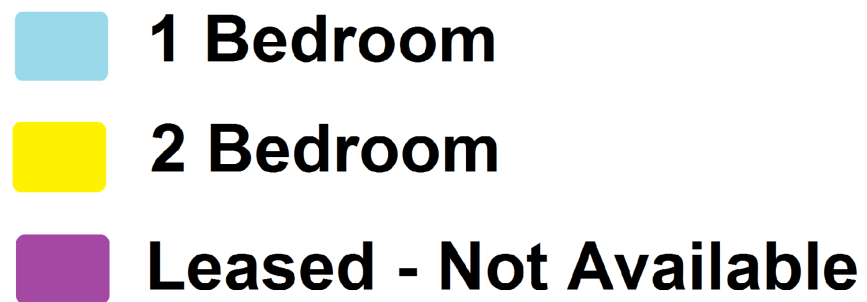

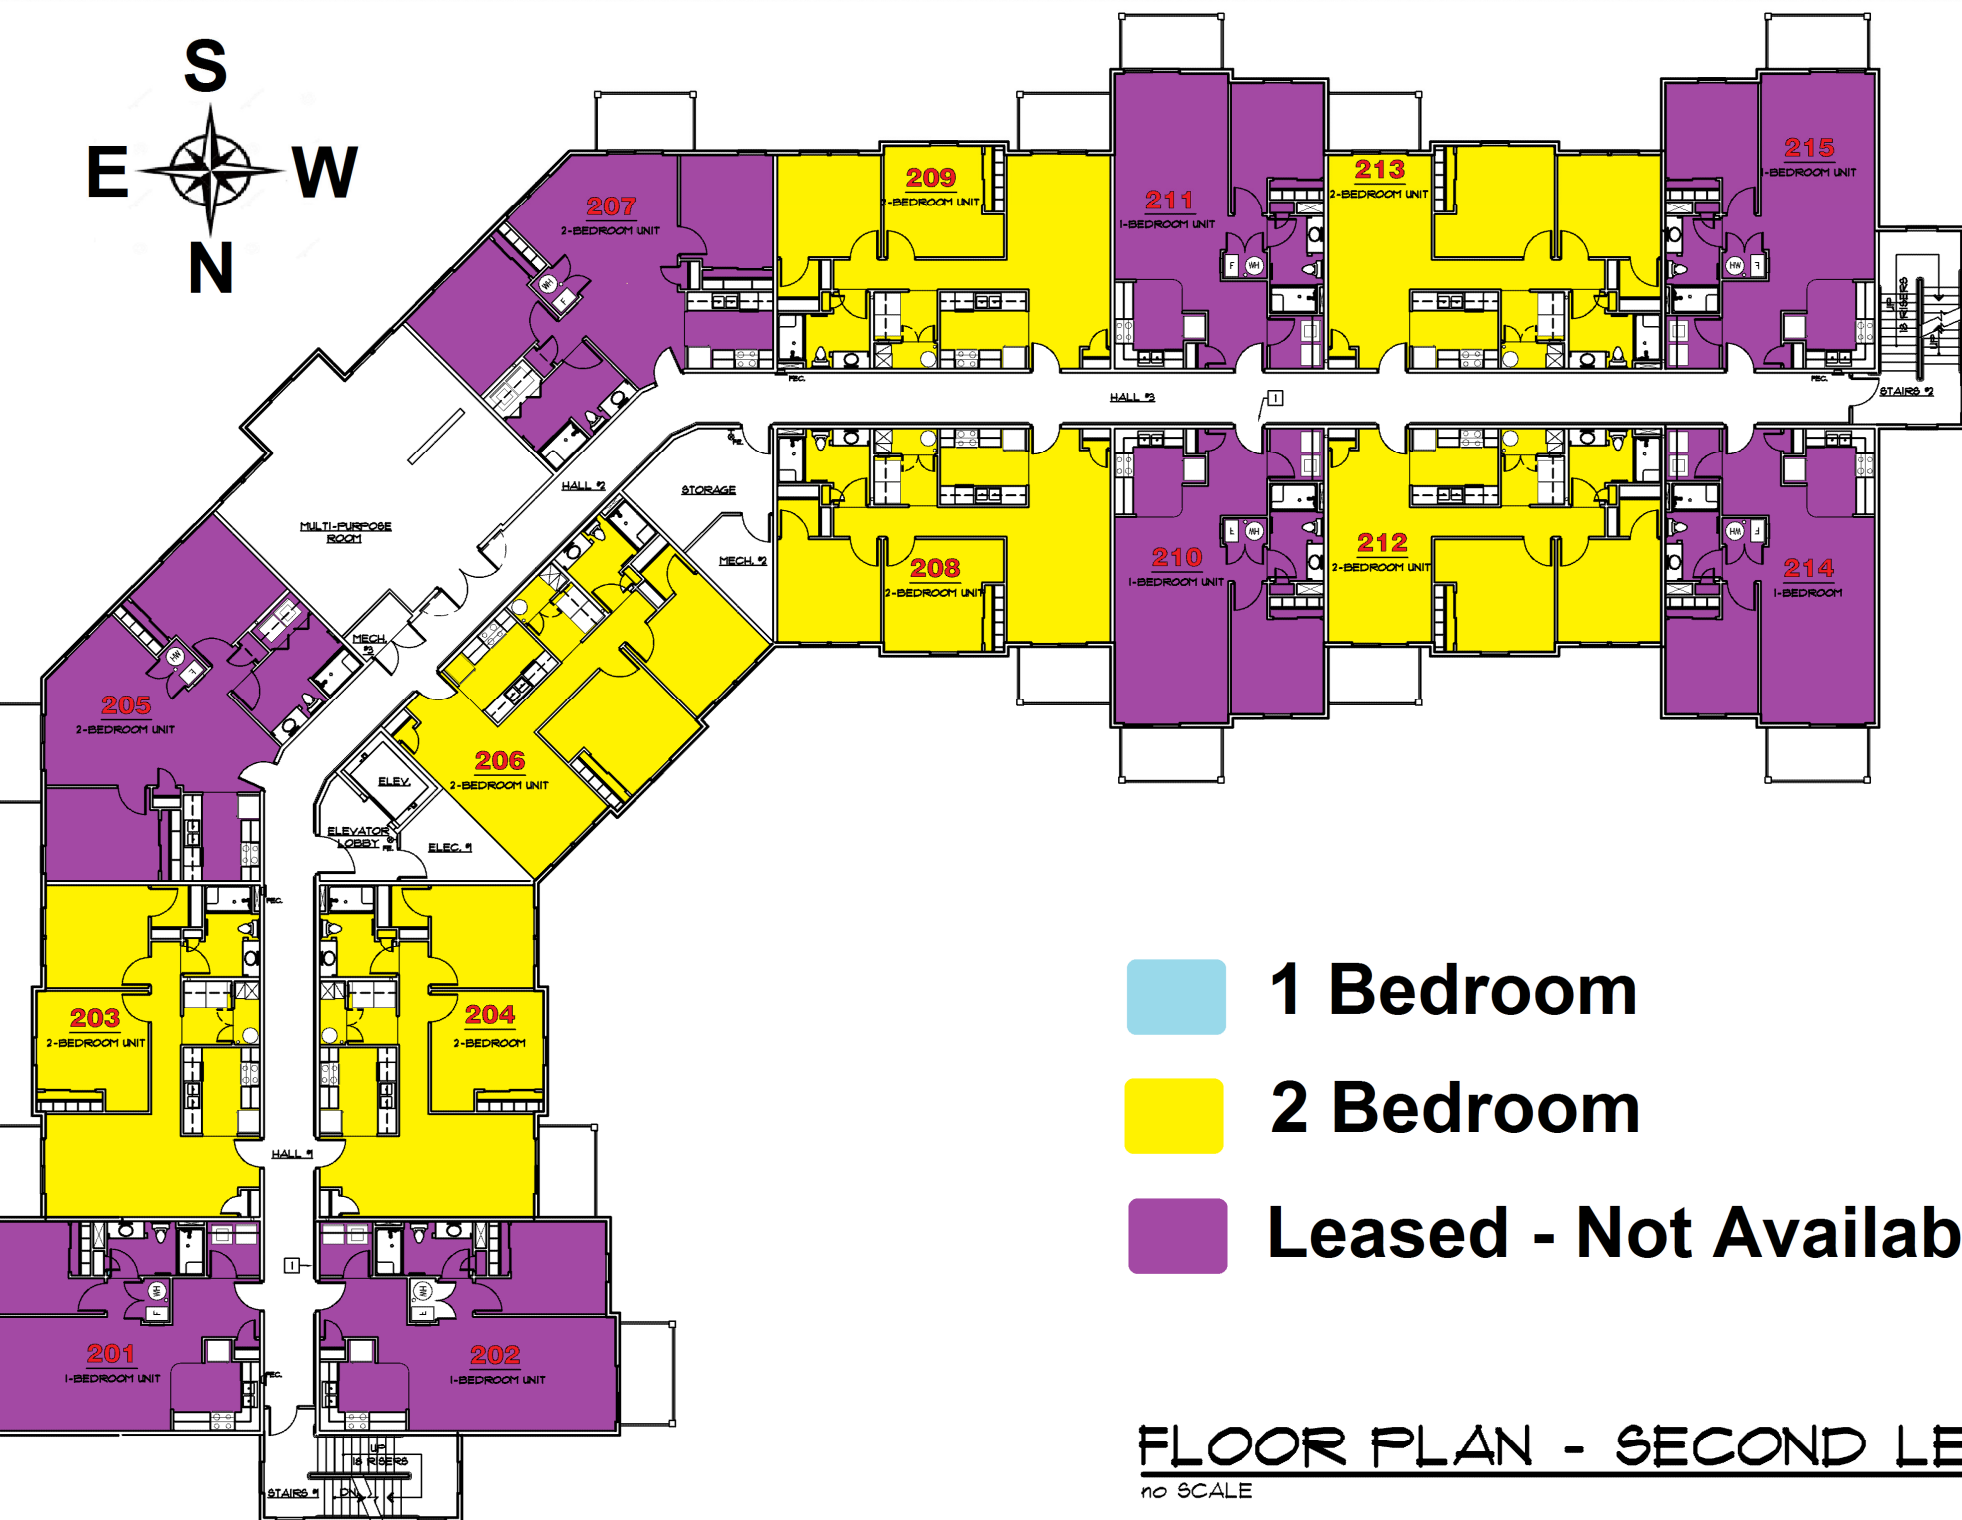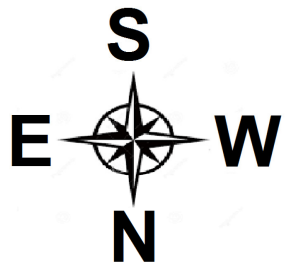

FLOOR PLAN - SECOND LEVEL
no SCALE