




○ FRONT ELEVATION  
SCALE: 1/4" = 1'-0"

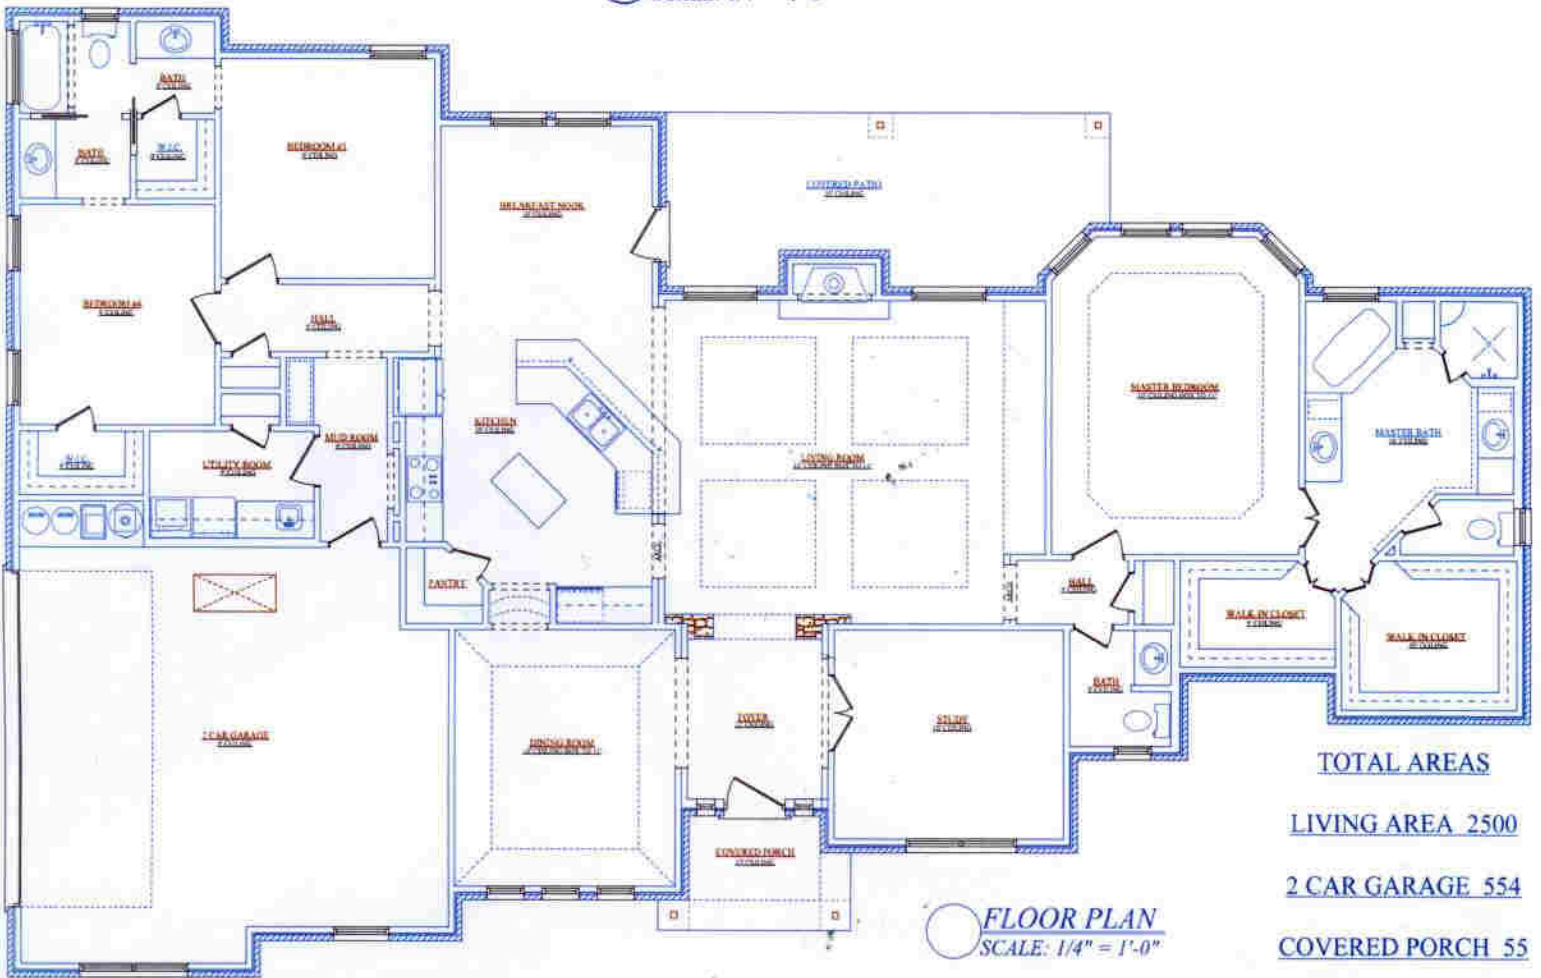

○ FLOOR PLAN  
SCALE: 1/4" = 1'-0"

<u>TOTAL AREAS</u>
<u>LIVING AREA 2500</u>
<u>2 CAR GARAGE 554</u>
<u>COVERED PORCH 55</u>
<u>COVERED PATIO 245</u>
<u>TOTAL SLAB 3354</u>