


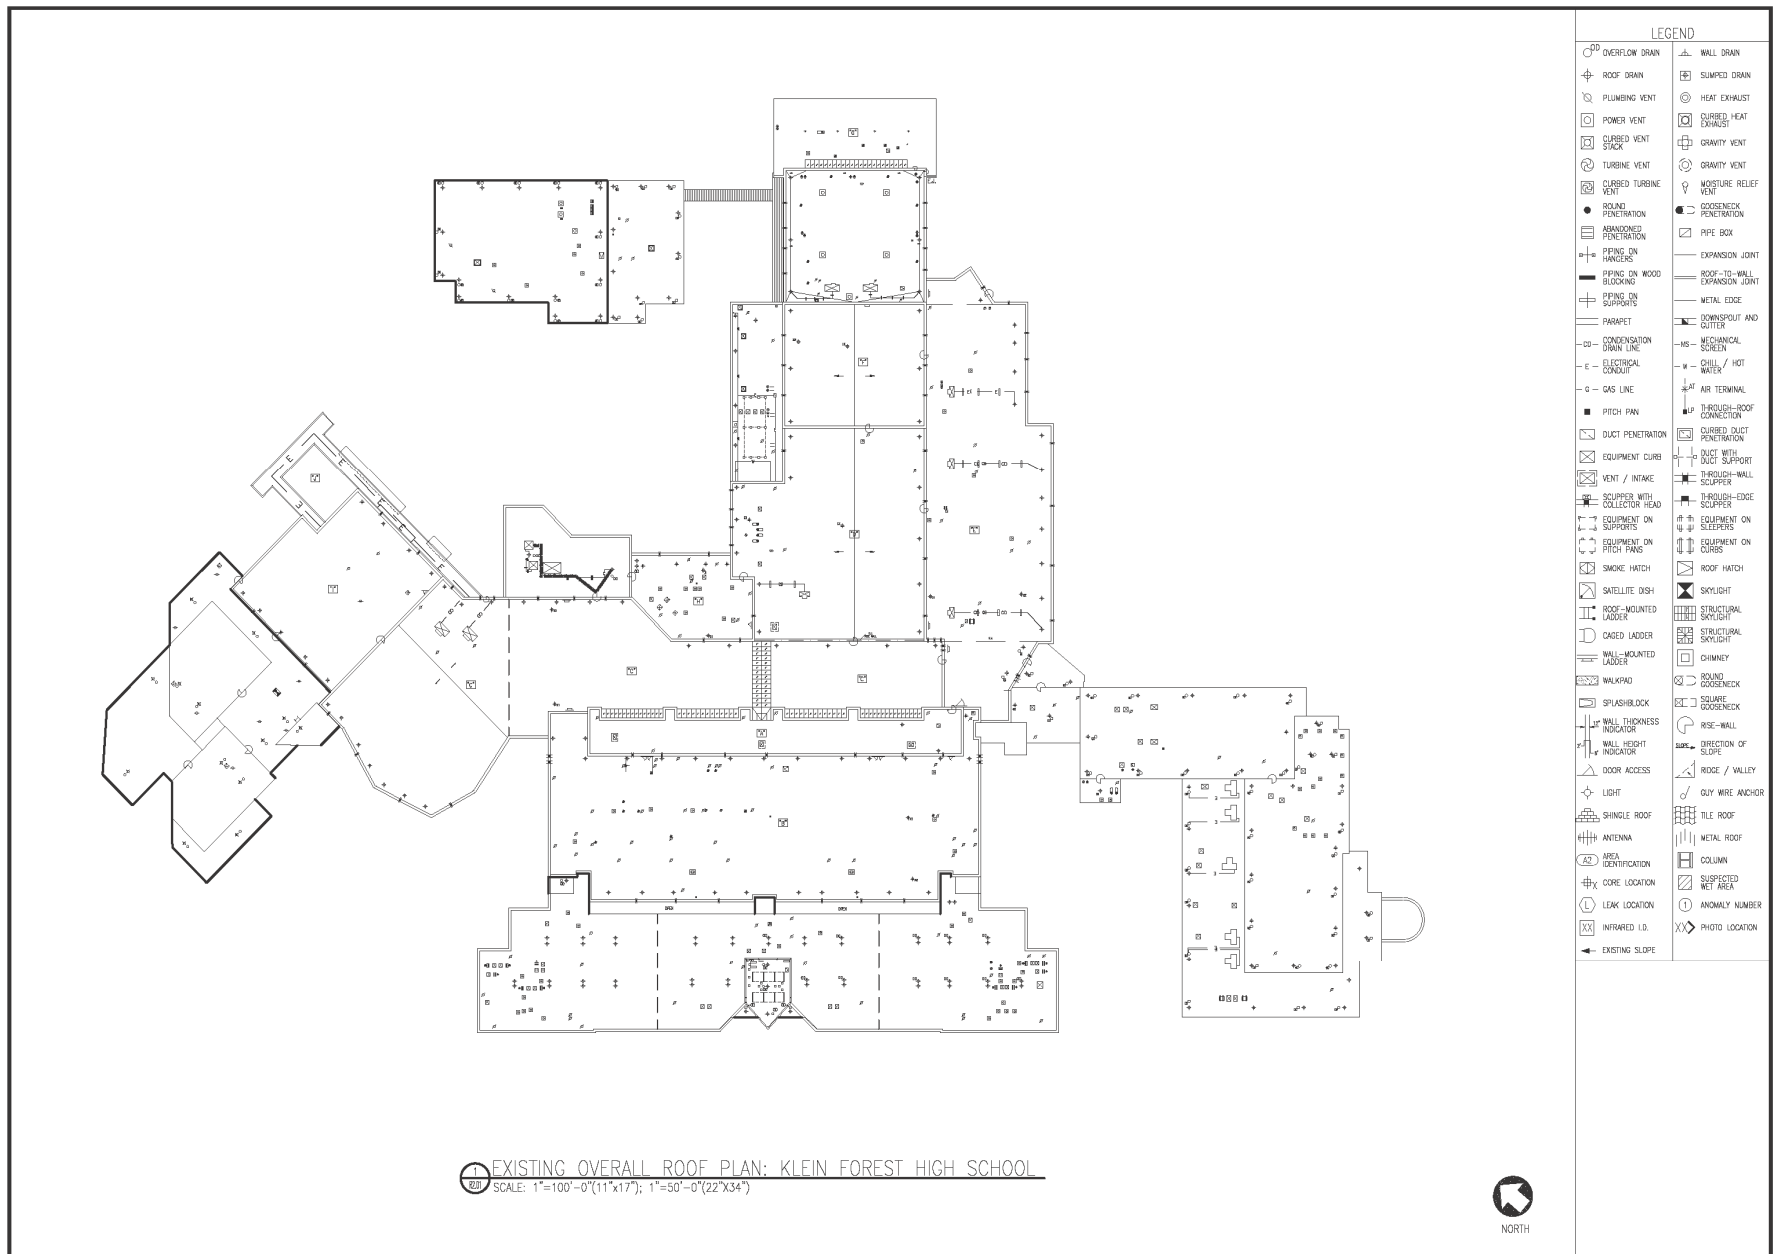

**KLEIN INDEPENDENT SCHOOL DISTRICT
KLEIN FOREST HIGH SCHOOL
HOUSTON, TEXAS**



Job Number
11787 20

Drawn by
AS

Checked by
KAS

Date
12/30/20

CD

Revised



KLEIN INDEPENDENT SCHOOL DISTRICT
2020 FACILITY RENOVATION PROJECT - ROOFING
NITSCH ES & KLEIN FOREST HS

OWNERSHIP OF DOCUMENTS

THIS DOCUMENT, AND THE IDEAS AND DESIGNS INCORPORATED HEREIN, AS AN INSTRUMENT OF PROFESSIONAL SERVICE, IS THE PROPERTY OF PRICE CONSULTING INCORPORATED AND IS NOT TO BE COPIED, REPRODUCED OR IN ANY MANNER USED FOR ANY OTHER PROJECT WITHOUT THE WRITTEN AUTHORIZATION OF PRICE CONSULTING INCORPORATED.

62



EXISTING
OVERALL
ROOF PLAN
R2.01