


SILL @73-3/4"  
H3610  
OPT


OPTIONAL 60"  
SHOWER

ROOM DIMENSIONS MAY  
CHANGE PER CONSTRUCTION  
PRINTS.

ALL WINDOW HEIGHTS @82"  
UNLESS NOTED OTHERWISE

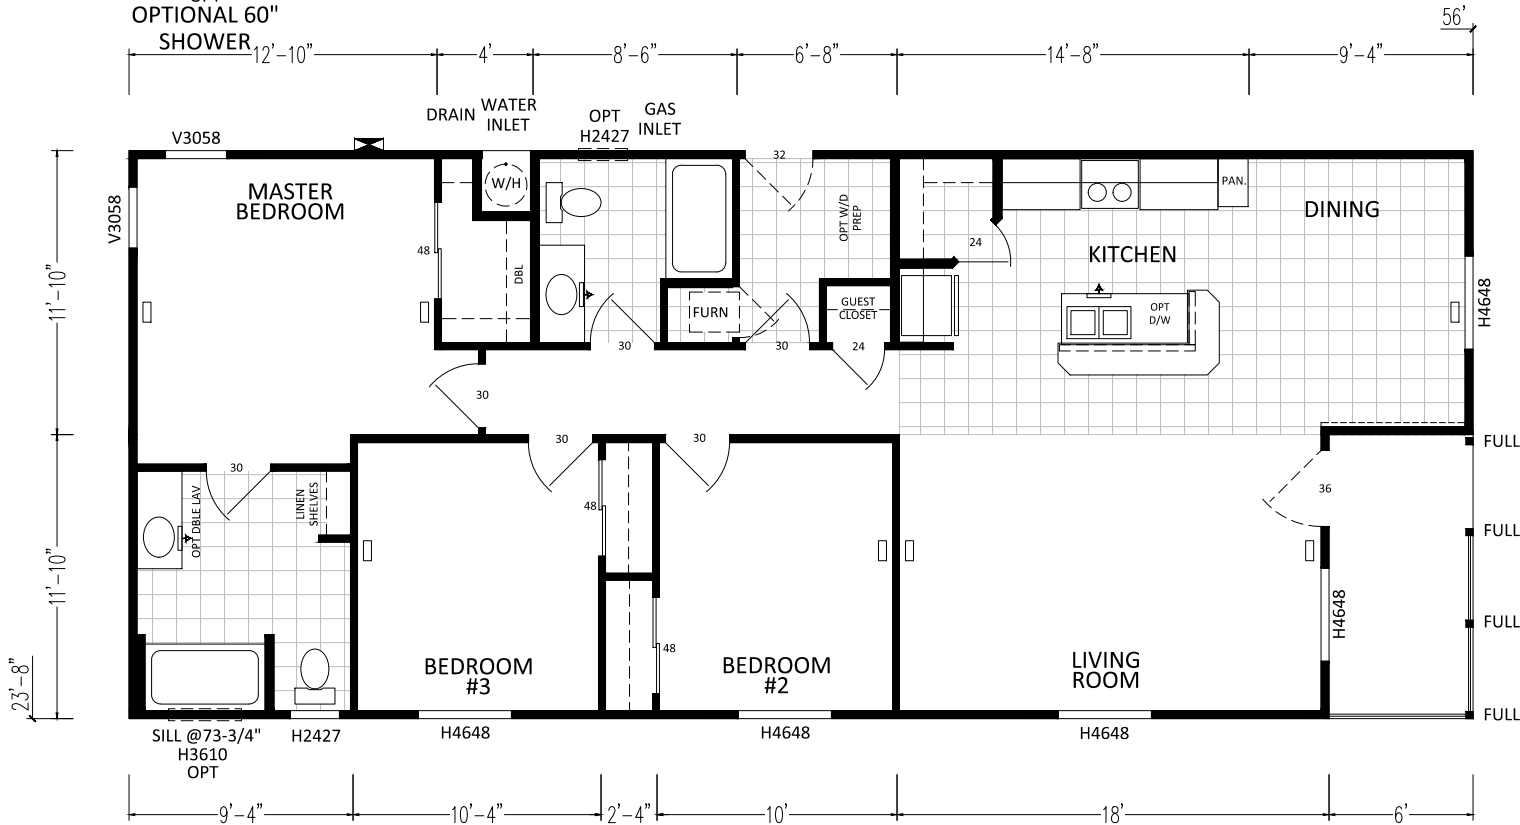

2410CT 3BD - 2BA 5624 (1254 SQ. FT. LIVING)  
(1325 SQ. FT. TOTAL)

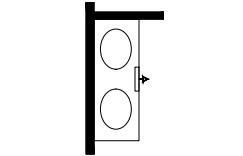

OPT DBL BOWL LAVY  
STD MASTER BATH & OPT CORNER  
SHOWER

SCALE: 1/8" = 1'-0"

CUSTOMER: ----



DIVISION 31, P.O. BOX 670  
SAN JACINTO, CA 92581  
(951) 654-9321

REVISIONS

REVISION DATE:

DRAW DATE: 6-14-17

DRAWING TITLE:

MODEL NO.

MODEL REV. C

SHEET NO. AL-101

REVISION BY:


DRAWN BY: DCS

SALES FLOOR PLAN  
5624-3BD-2BA


2410CT

DAPIA REV. 0

REF NO. ----

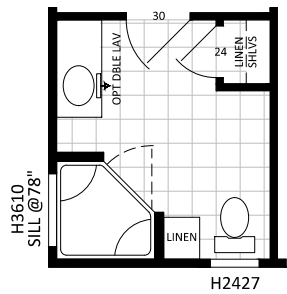

OPTIONAL CORNER SHOWER  
9'-4"

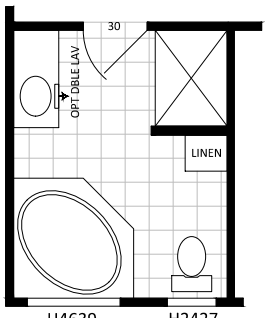


OPTIONAL DELUXE BATH  
9'-4"




OPTIONAL LINEN / RETURN AIR



OPT DBL BOWL LAVY  
DELUXE BATH ONLY

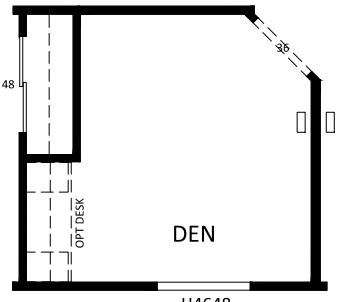

OPTIONAL DEN  
2'-4" 10'

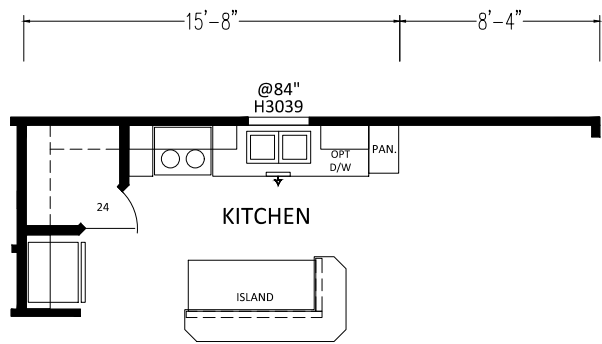

OPTIONAL KITCHEN

SCALE: 1/8" = 1'-0"



DIVISION 31, P.O. BOX 670  
SAN JACINTO, CA 92581  
(951) 654-9321

REVISIONS	


REVISION DATE:	
REVISION BY:	

DRAW DATE:	6-14-17
DRAWN BY:	DCS


DRAWING TITLE:	SALES FLOOR PLAN OPTIONS 5624-3BD-28A
----------------	--

MODEL NO.	2410CT
-----------	--------

MODEL REV.	C	SHEET NO.	AL-102
DAPIA REV.	0	REF NO.	----

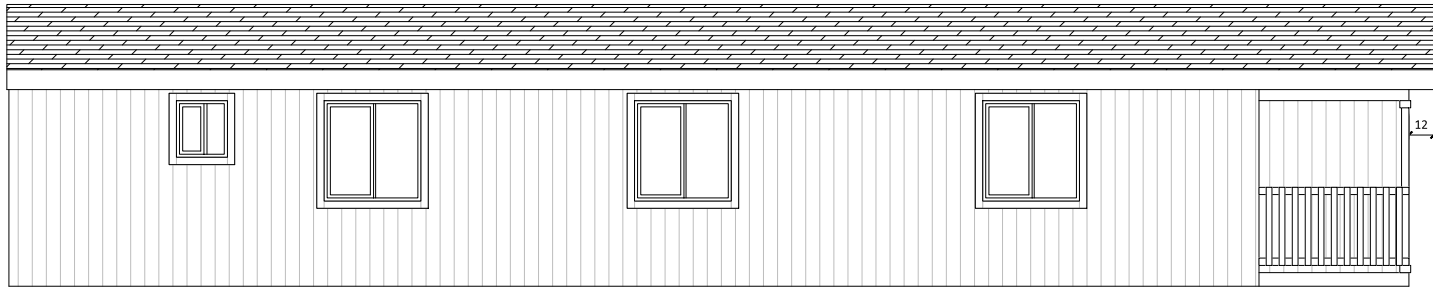


LEFT

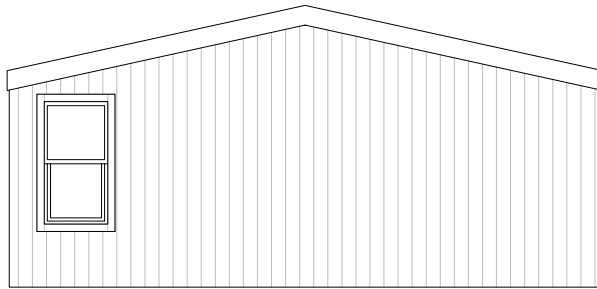

REAR



FRONT

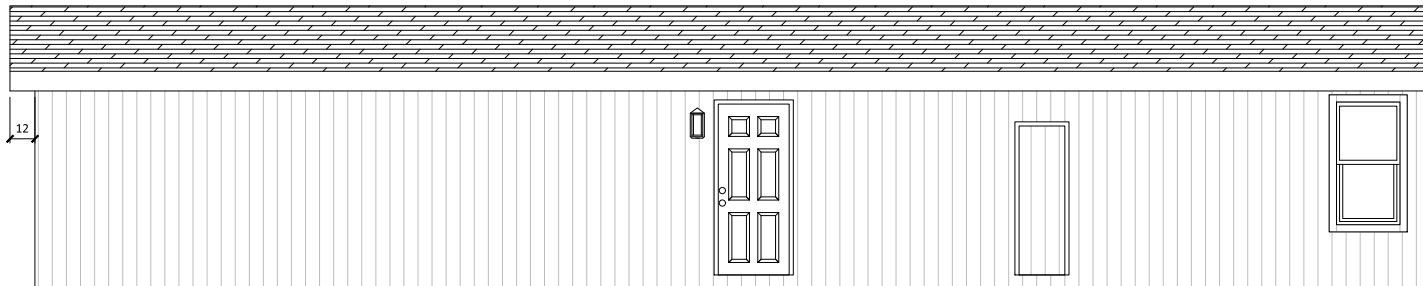

RIGHT

CUSTOMER: ----



DIVISION 31, P.O. BOX 670  
SAN JACINTO, CA 92581  
(951) 654-9321

REVISIONS

REVISION DATE:

DRAW DATE: 6-14-17

DRAWING TITLE:

MODEL NO.

MODEL REV. C

SHEET NO. AE-101

REVISION BY:

DRAWN BY: DCS

EXTERIOR ELEVATIONS

2410CT


DAPIA REV. 0

REF NO. ----

5624-3BD-28A

F-60-A TRUSS  
SK122 TRUSS

F-60-A TRUSS  
SK122 TRUSS

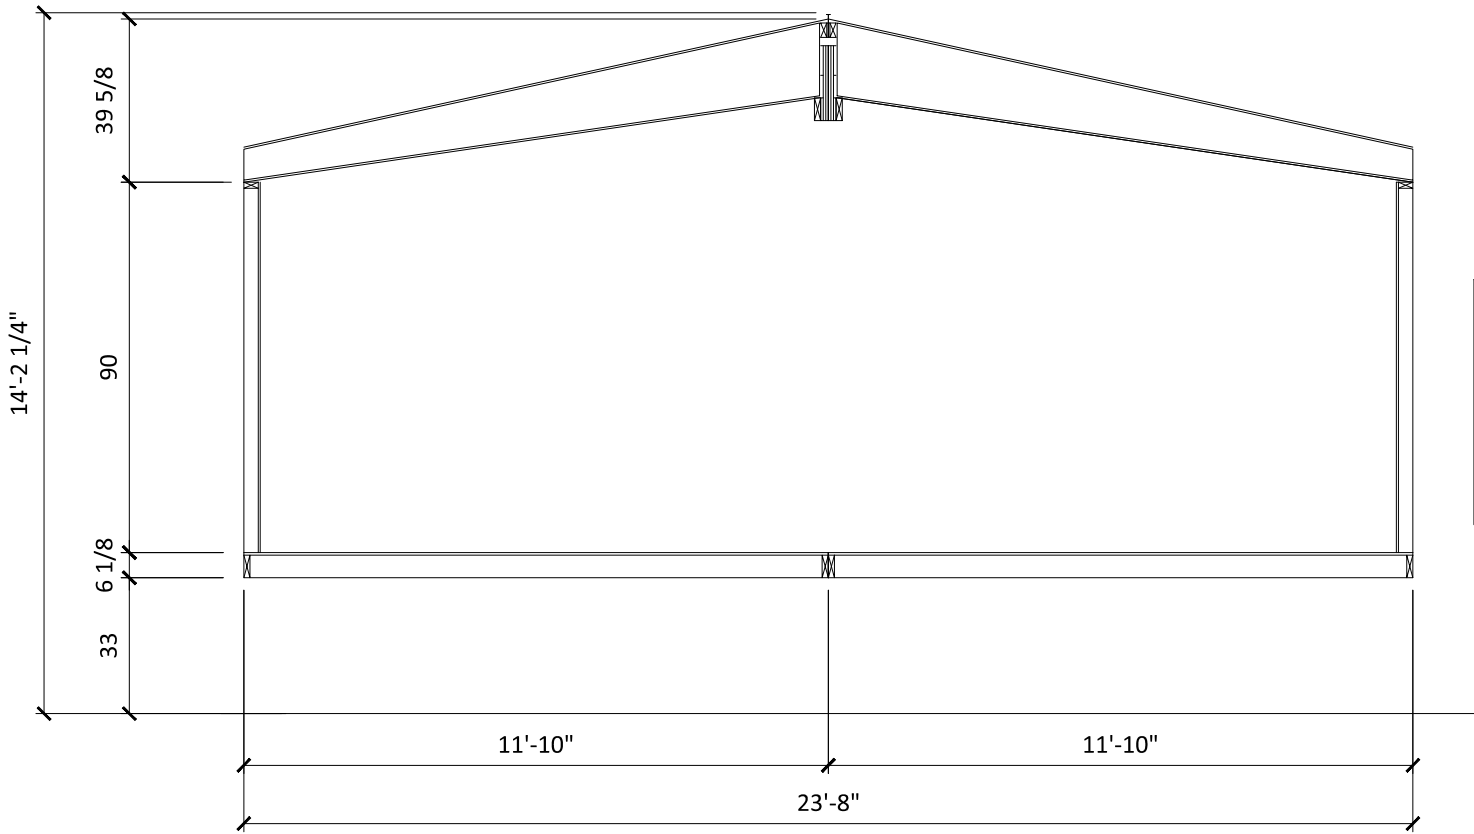

ALL DIMENSIONS ARE APPROXIMATE AND MAY NOT REFLECT THE TRUE WIDTH AND HEIGHT OF EACH UNIT. DIMENSIONS DO NOT INCLUDE SIDING, TRIM, EAVES, ROOF DRIP RAIL, HOSE BIBBS, FLUES, ETC.

UNIT DIMENSIONS ARE NOT TO BE USED AS SHIPPING DIMENSIONS.

CUSTOMER: ----



DIVISION 31, P.O. BOX 670  
SAN JACINTO, CA 92581  
(951) 654-9321

REVISIONS	

REVISION DATE:	
REVISION BY:	

DRAW DATE:	6-14-17
DRAWN BY:	DCS

DRAWING TITLE:	CROSS SECTION 5624-3BD-28A
----------------	-------------------------------

MODEL NO.	2410CT
-----------	--------

MODEL REV.	C	SHEET NO.	AS-101
DAPIA REV.	0	REF NO.	----