



1 SECTION @ NEW NARTHEX
A7.01 1/4" = 1'-0"

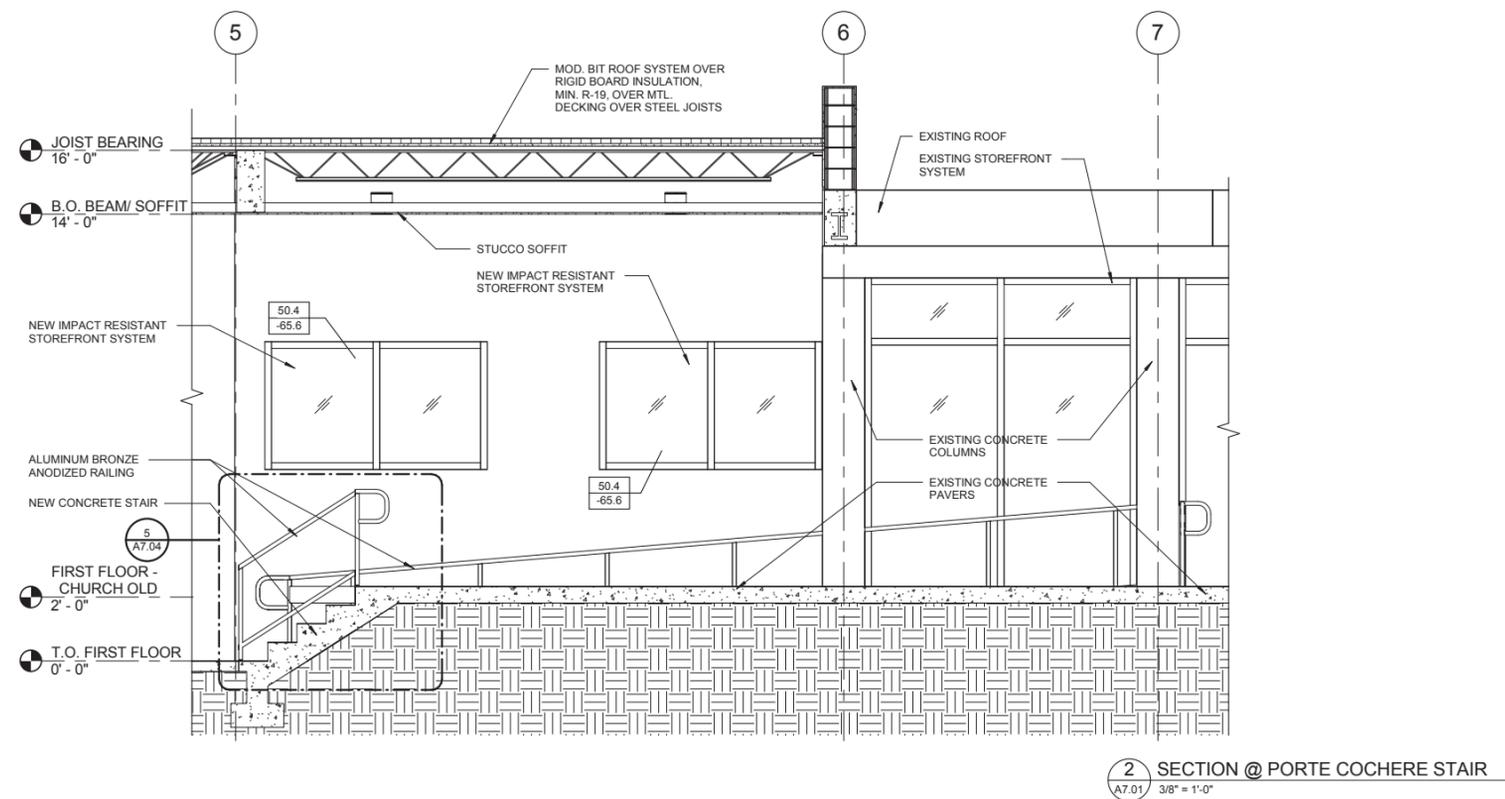


2 SECTION @ PORTE COCHERE STAIR
A7.01 3/8" = 1'-0"

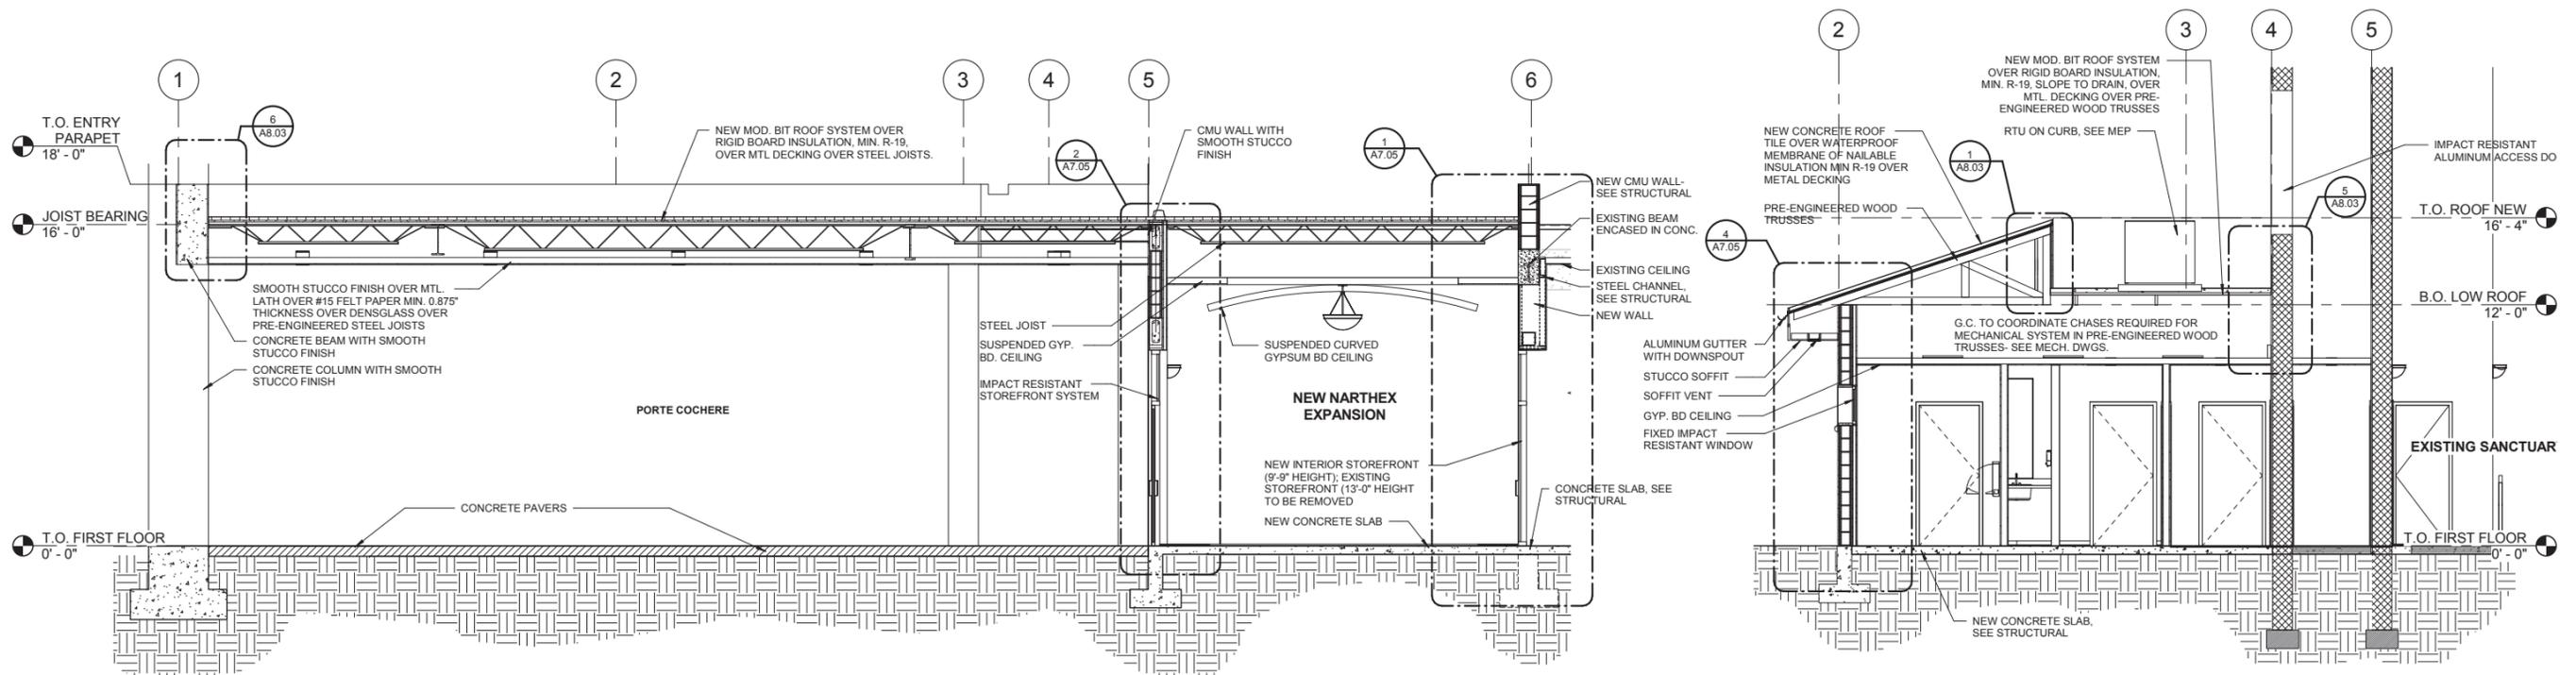


2 SECTION THROUGH PORTE COCHERE
A7.02 1/4" = 1'-0"

1 BATHROOM SECTION 1
A7.02 1/4" = 1'-0"

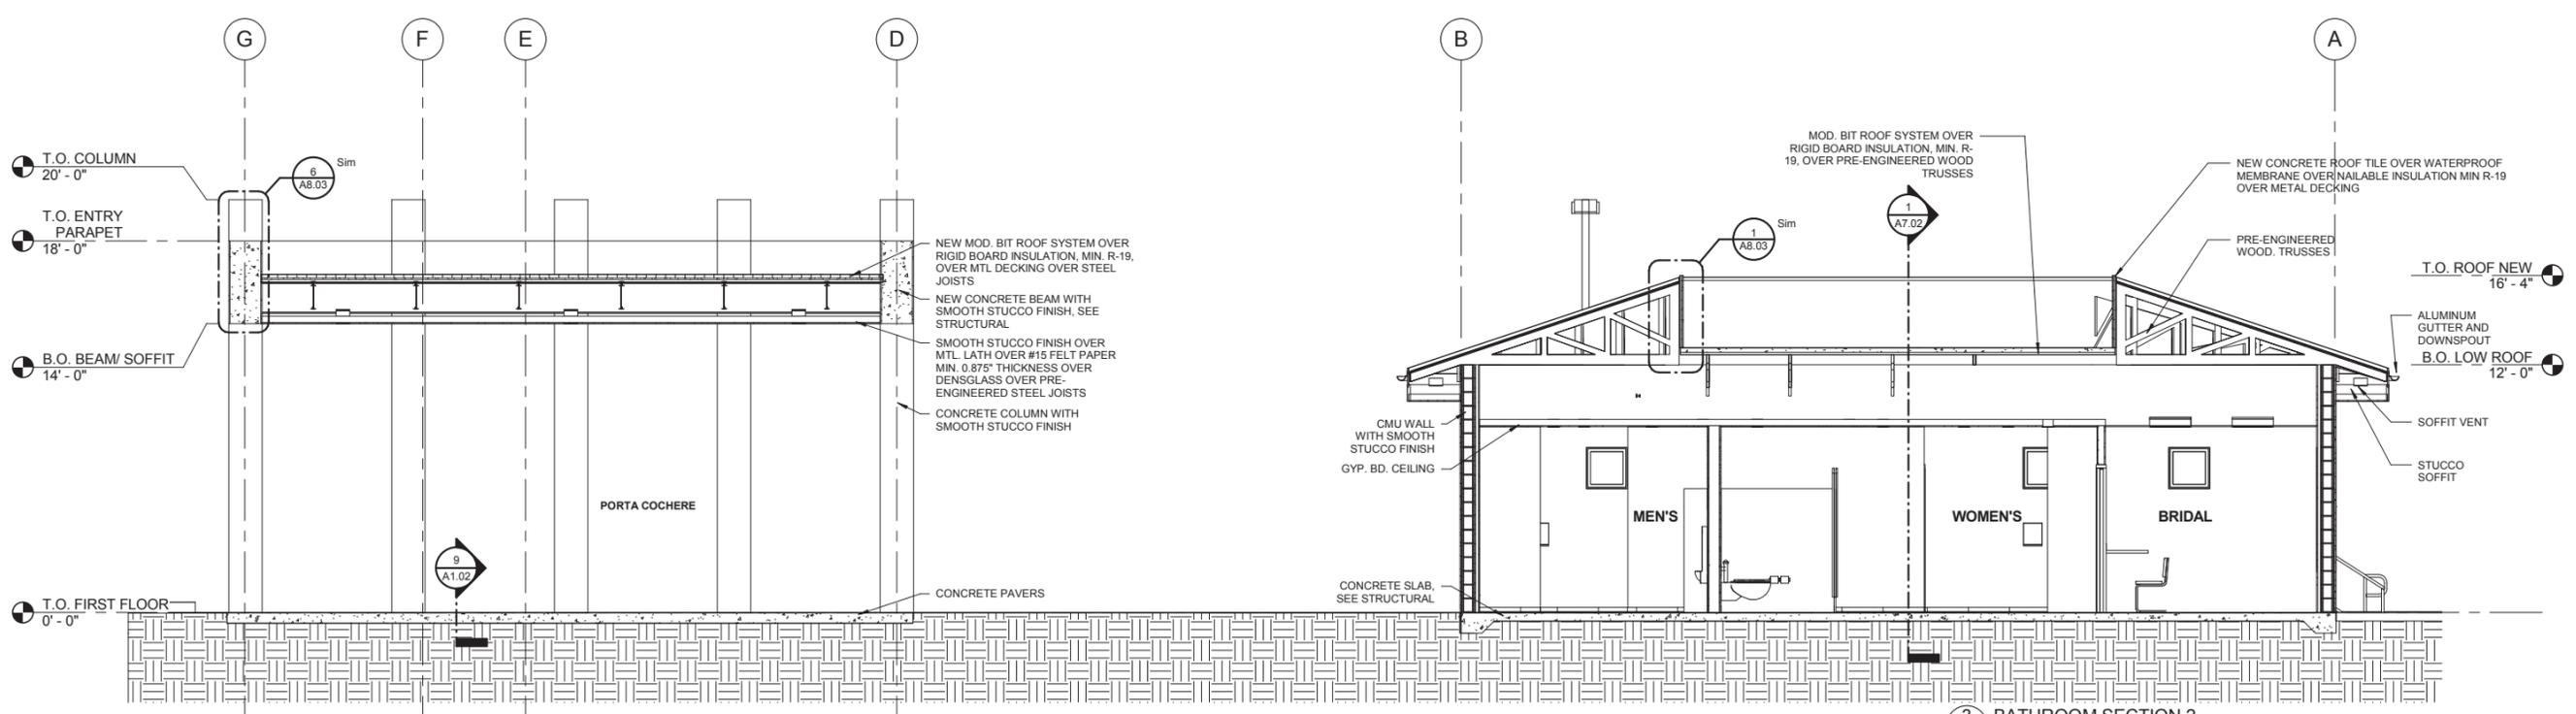


3 BATHROOM SECTION 2
A7.02 1/4" = 1'-0"


2/10/2017 PERMIT SET

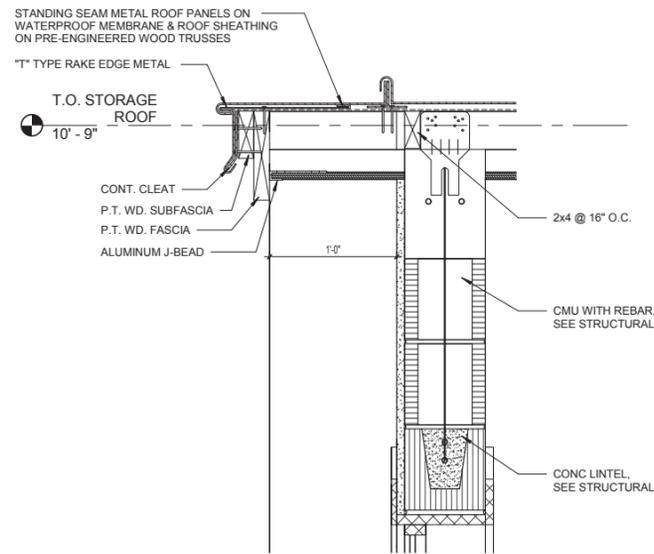


2 STORAGE ROOF SOFFIT SECTION
A7.03 1 1/2" = 1'-0"

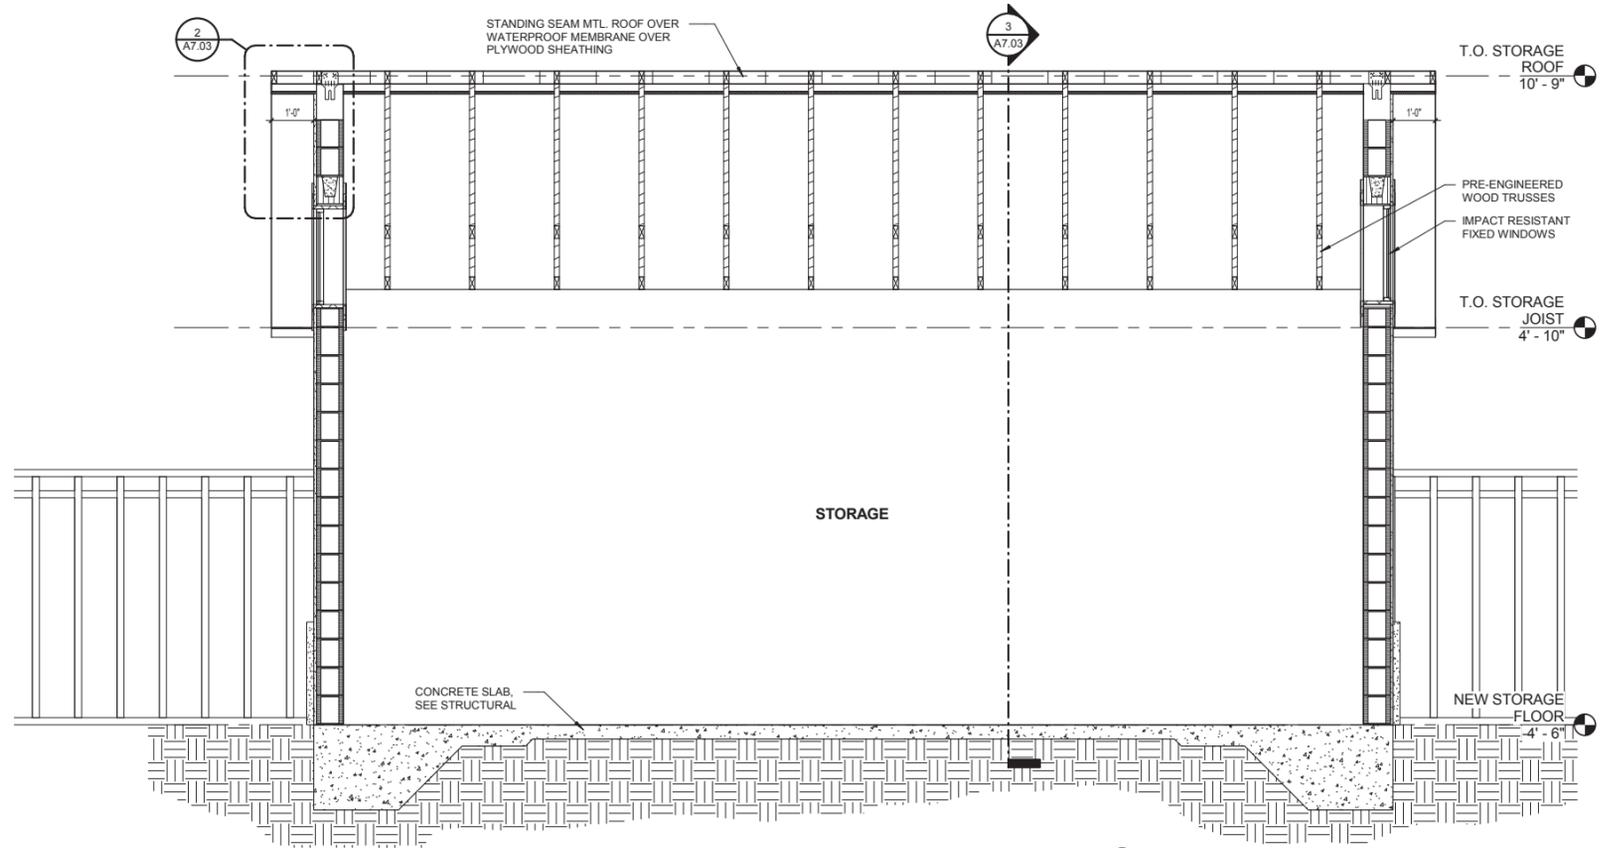


1 CROSS SECTION @ NEW STORAGE BLDG.
A7.03 1/2" = 1'-0"

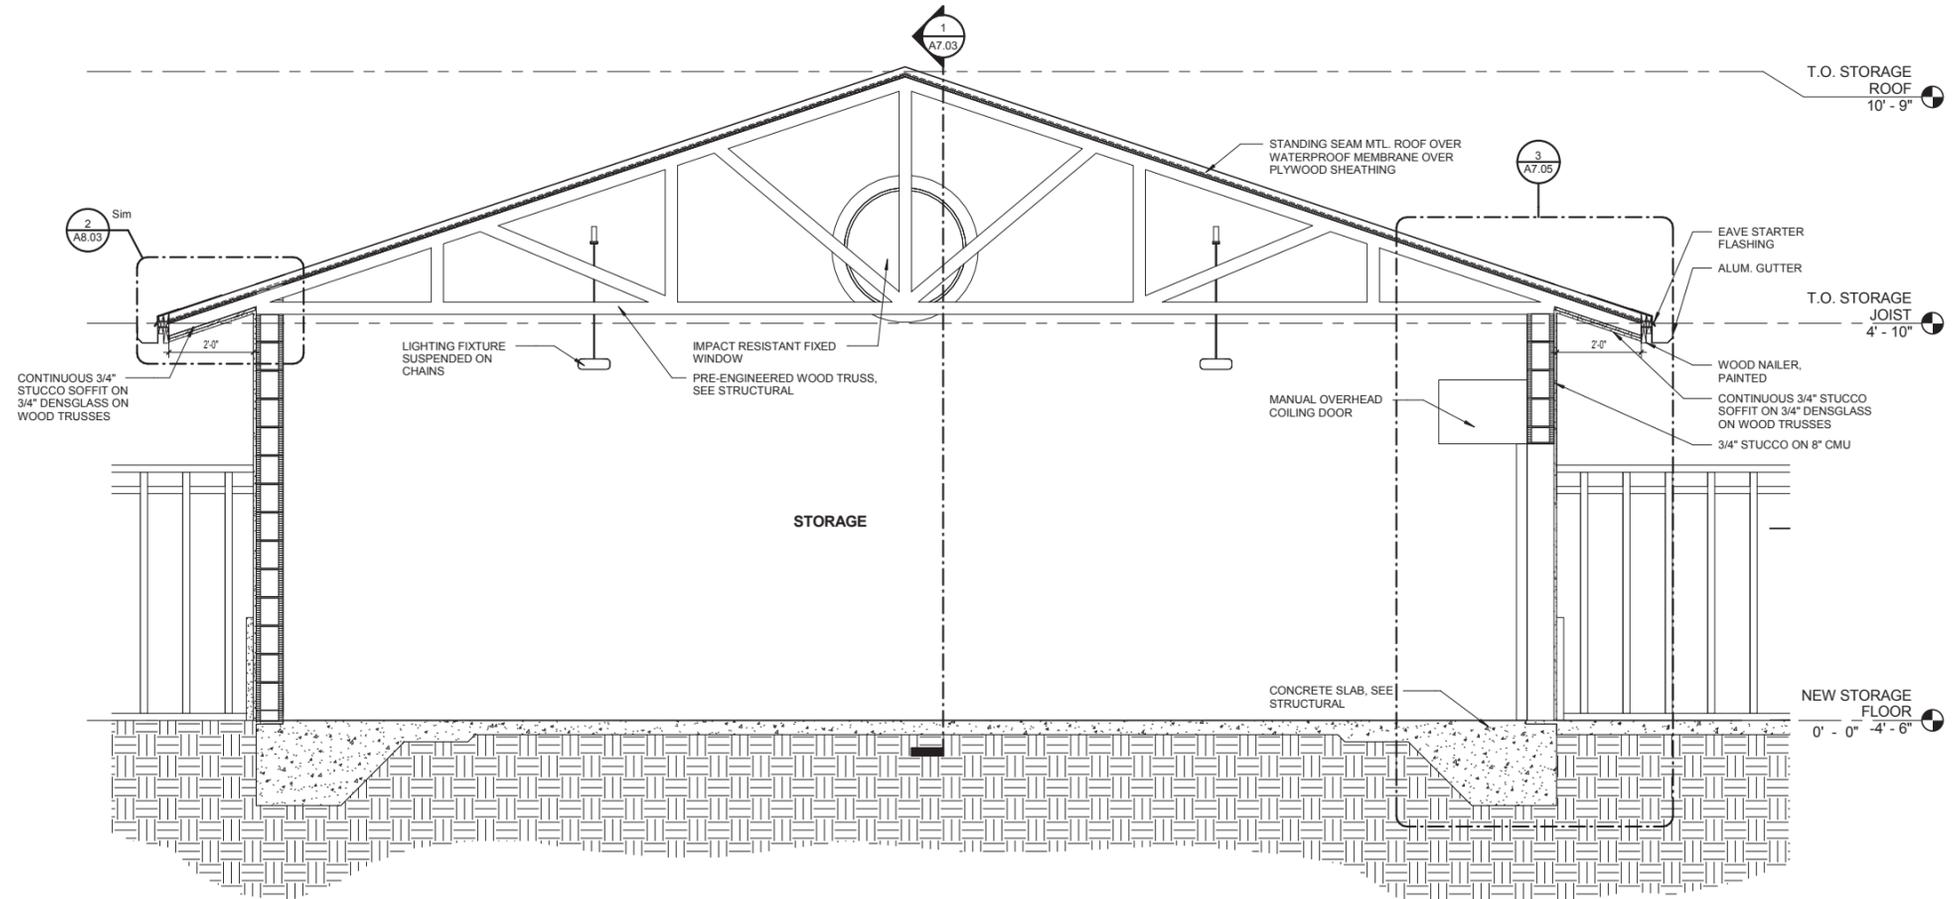


3 LONGITUDINAL SECTION @ WORKSHOP
A7.03 1/2" = 1'-0"

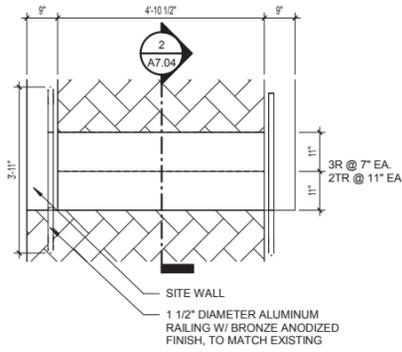


3 NW STAIR PLAN
A7.04 1/2" = 1'-0"

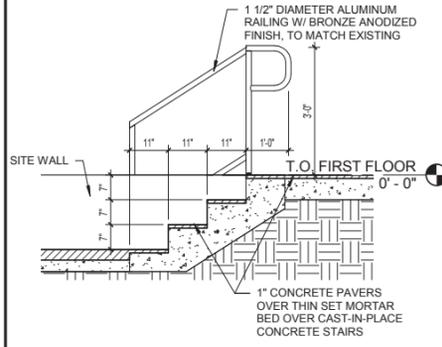


2 NW STAIR SECTION
A7.04 1/2" = 1'-0"

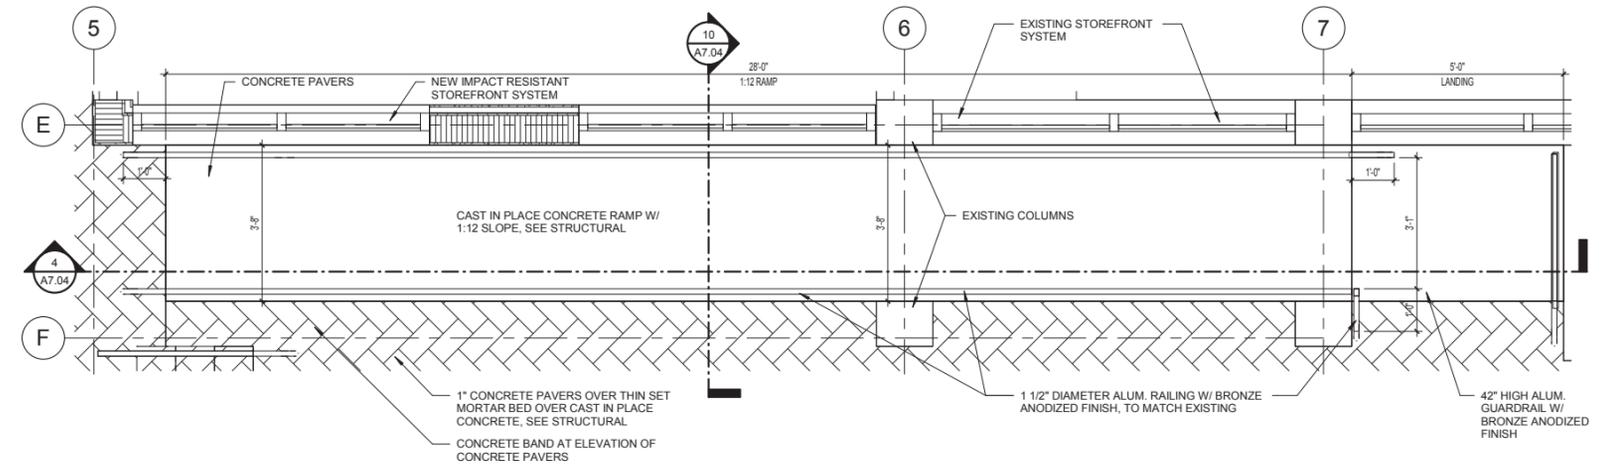


1 SW RAMP PLAN
A7.04 1/2" = 1'-0"

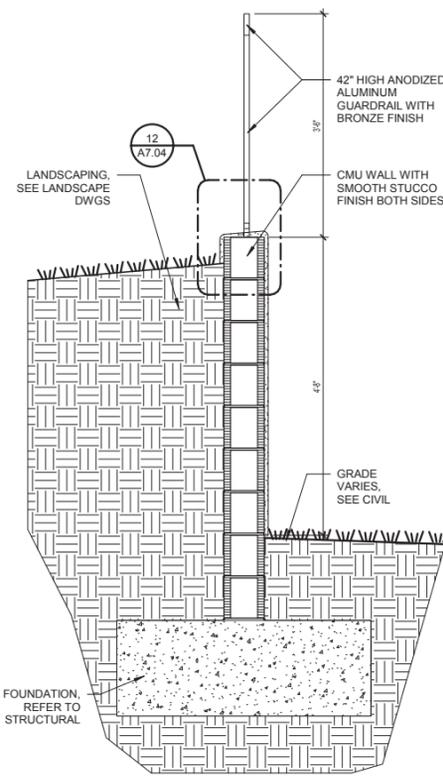


6 SITE WALL 1
A7.04 3/4" = 1'-0"

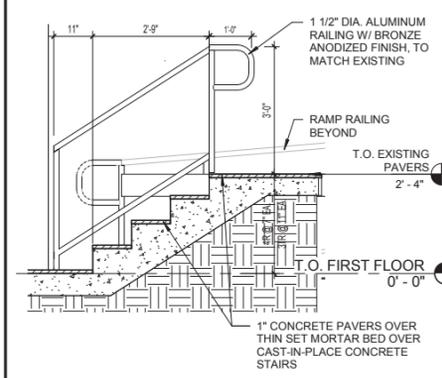


5 SW STAIR SECTION
A7.04 1/2" = 1'-0"

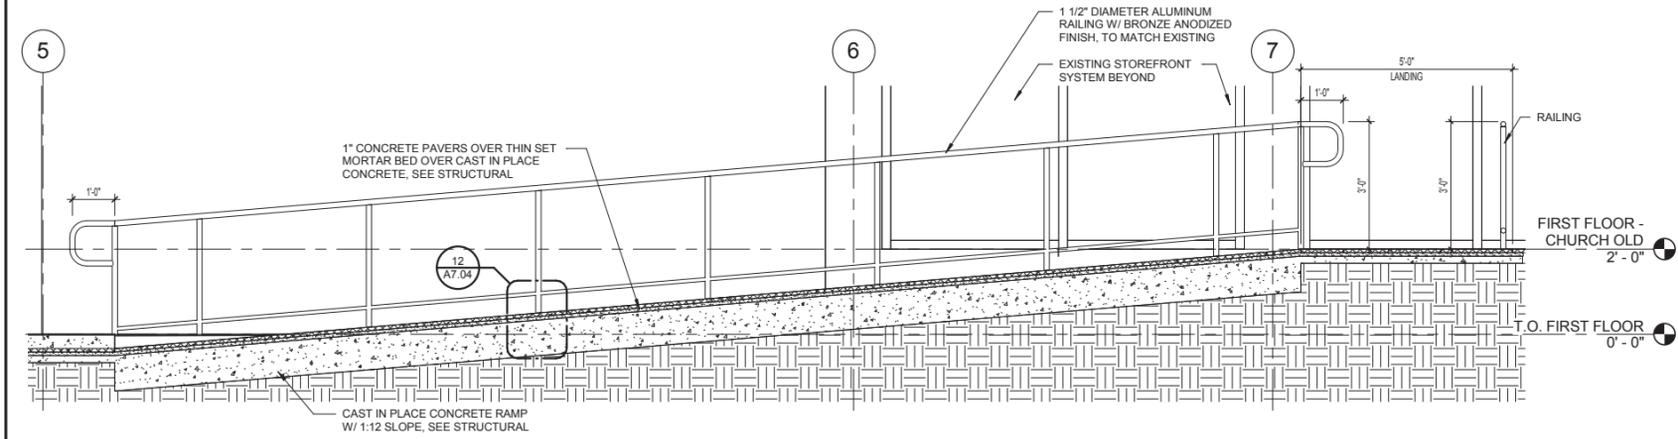


4 SW RAMP SECTION 1
A7.04 1/2" = 1'-0"

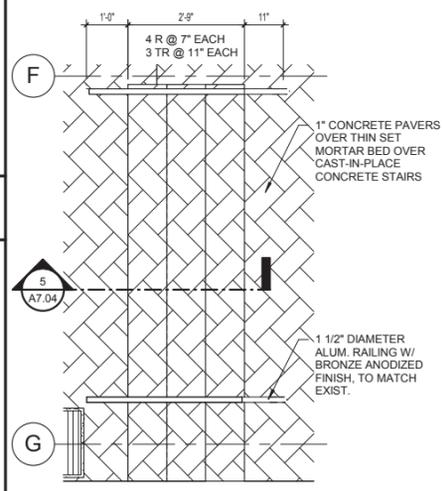


11 SW STAIR PLAN
A7.04 1/2" = 1'-0"

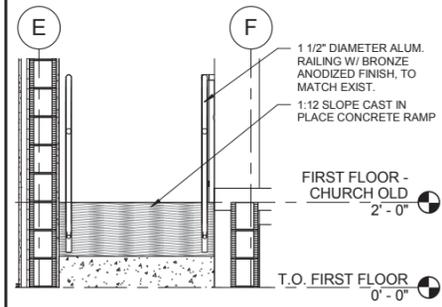


10 SW RAMP SECTION 2
A7.04 1/2" = 1'-0"

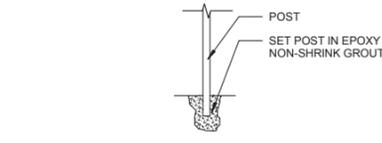


12 POST DETAIL
A7.04 1" = 1'-0"

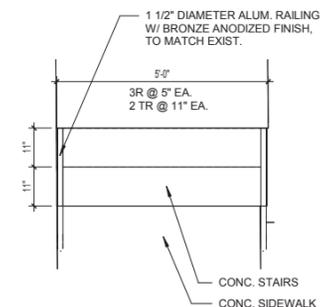

9 PARKING STAIR PLAN
A7.04 1/2" = 1'-0"

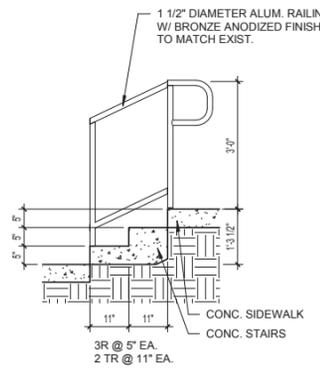

8 PARKING STAIR SECTION
A7.04 1/2" = 1'-0"

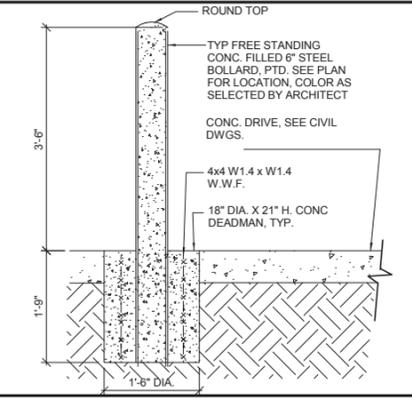


7 BOLLARD DETAIL
A7.04 3/4" = 1'-0"


GENERAL NOTES:
 1. HANDRAIL AND GUARDS SHALL BE DESIGNED TO RESIST A LOAD OF 50 POUNDS PER LINEAR FOOT (PLF) APPLIED IN ANY DIRECTION AT THE TOP AND TO TRANSFER THIS LOAD THROUGH THE SUPPORTS TO THE STRUCTURE.
 2. HANDRAILS AND GUARDS SHALL BE ABLE TO RESIST A SINGLE CONCENTRATED LOAD OF 200 POUNDS, APPLIED IN ANY DIRECTION AT ANY POINT ALONG THE TOP, AND TO TRANSFER THIS LOAD THROUGH THE SUPPORTS TO THE STRUCTURE.
 3. ALL HANDRAILS AND GUARDS SHALL BE 1 1/2" DIAMETER ALUMINUM RAILING WITH BRONZE ANODIZED FINISH, TO MATCH EXISTING.

2/10/2017 PERMIT SET


DRAWING NUMBER
A7.04

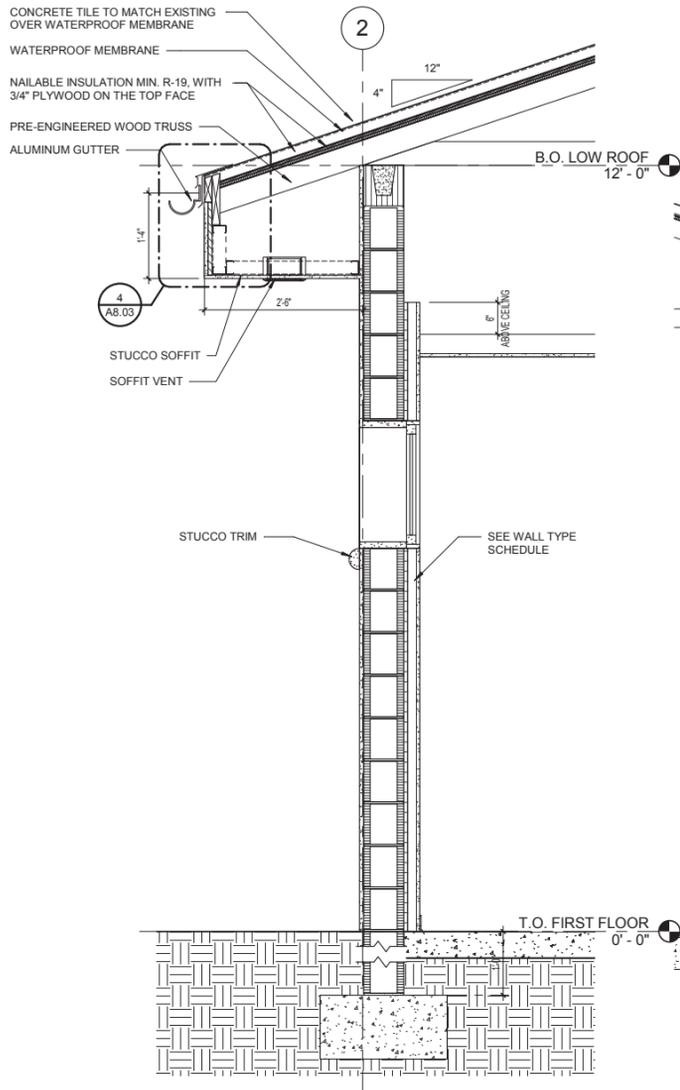


4 WALL SECTION @ BATHROOM
A7.05 3/4" = 1'-0"

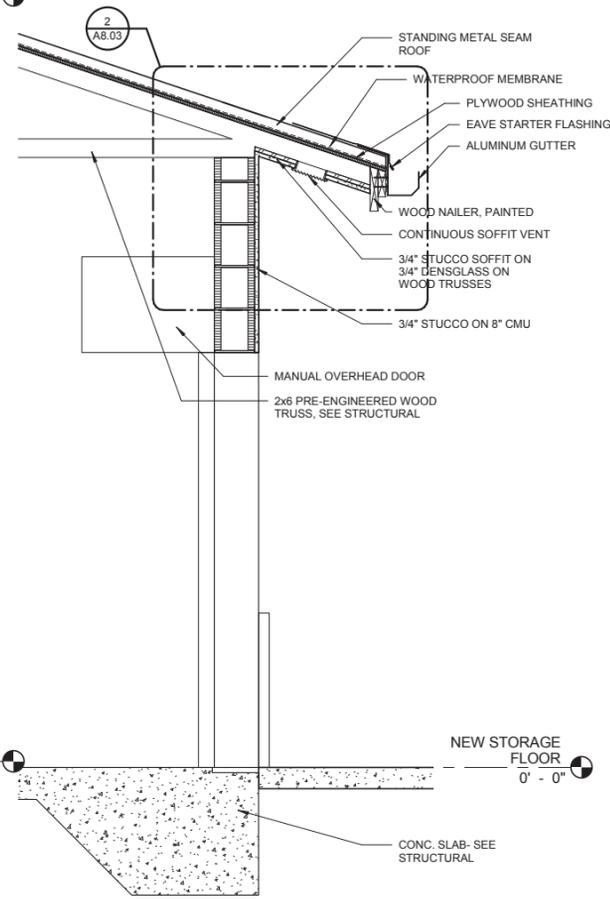


3 NEW STORAGE BLDG. SECTION @ O.H. DOOR
A7.05 3/4" = 1'-0"

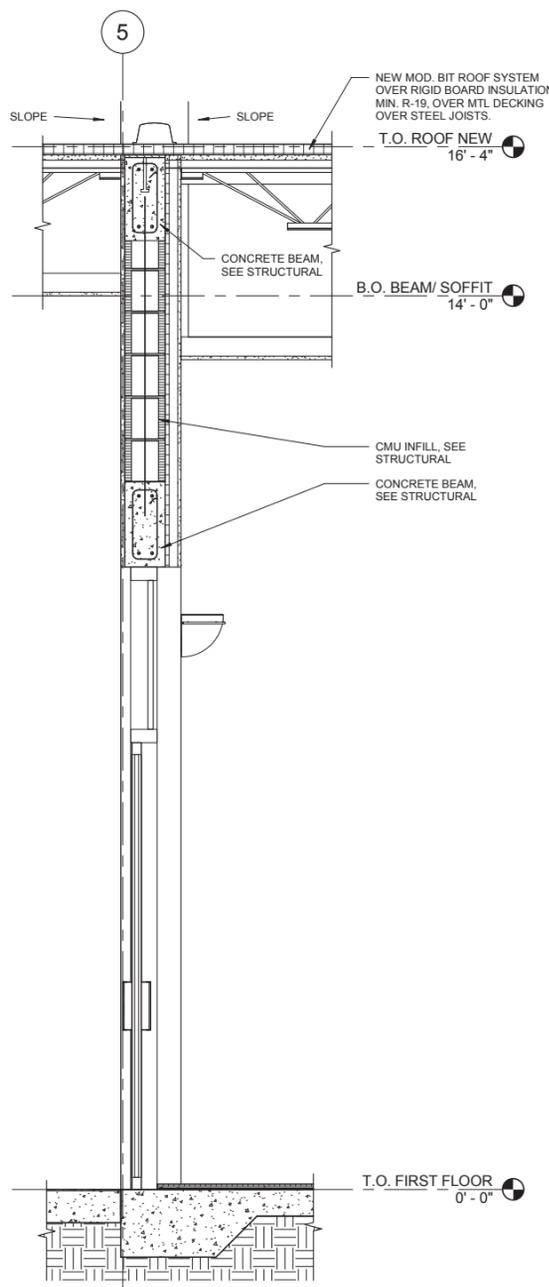

2 SECTION @ NARTHEX ENTRANCE
A7.05 3/4" = 1'-0"

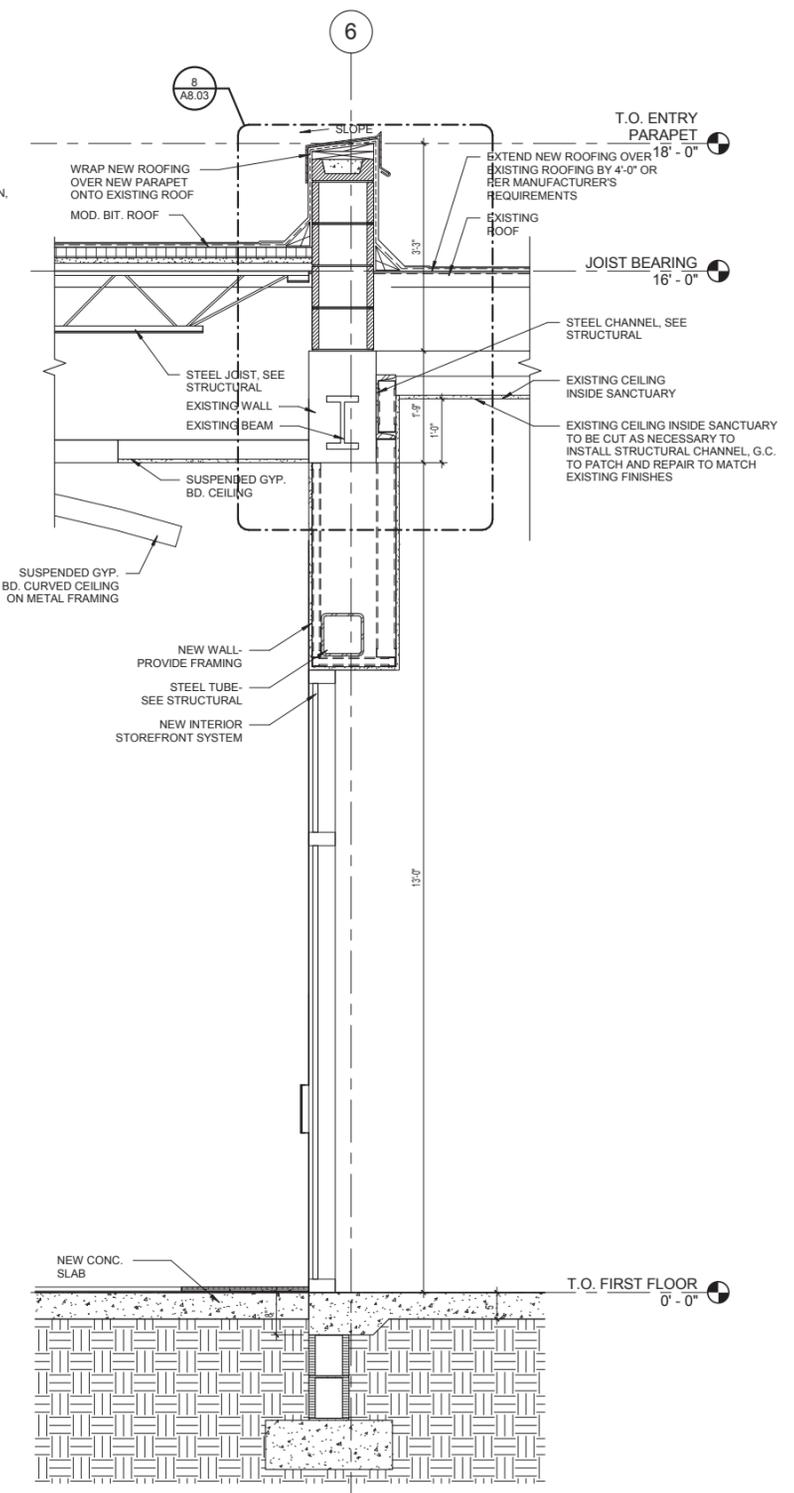


1 WALL SECTION @ PORTE COCHERE
A7.05 3/4" = 1'-0"

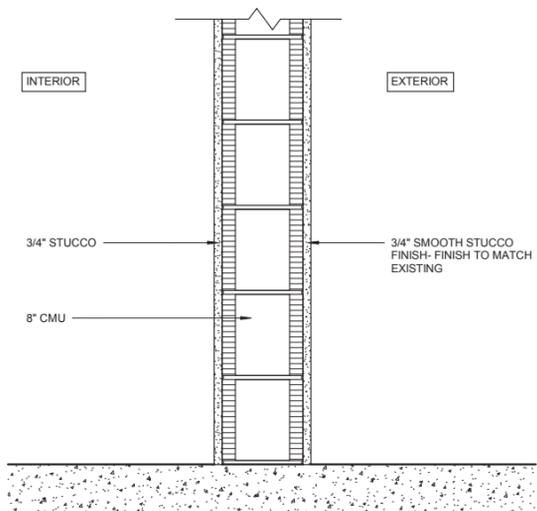


WALL TYPE C3

SCALE: 1 1/2" = 1'-0"

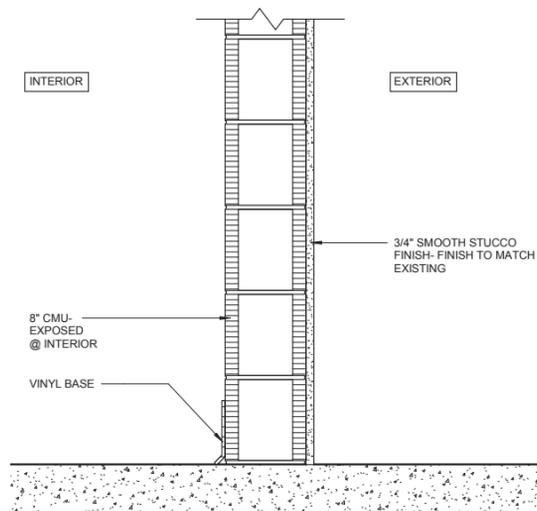


WALL TYPE C2

SCALE: 1 1/2" = 1'-0"

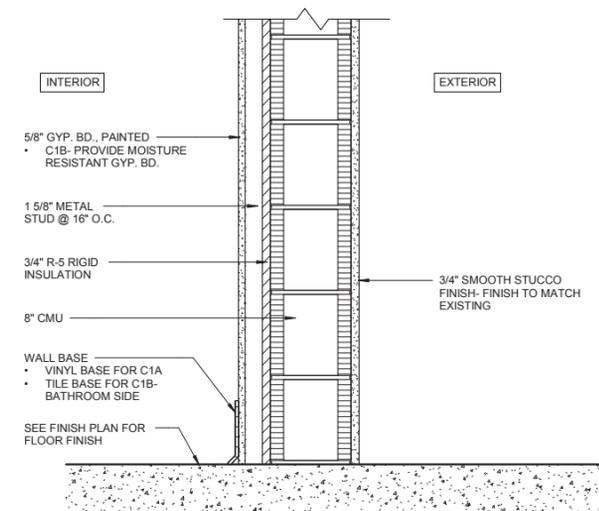


WALL TYPE C1A & C1B

SCALE: 1 1/2" = 1'-0"

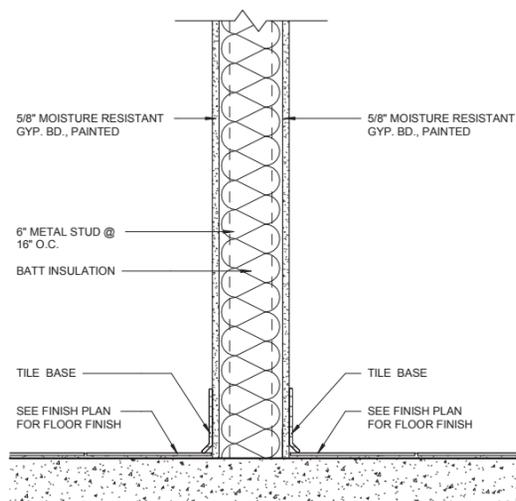


WALL TYPE S4

SCALE: 1 1/2" = 1'-0"

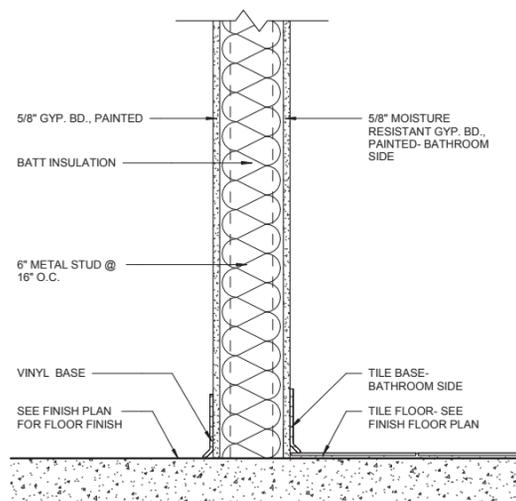


WALL TYPE S3

SCALE: 1 1/2" = 1'-0"

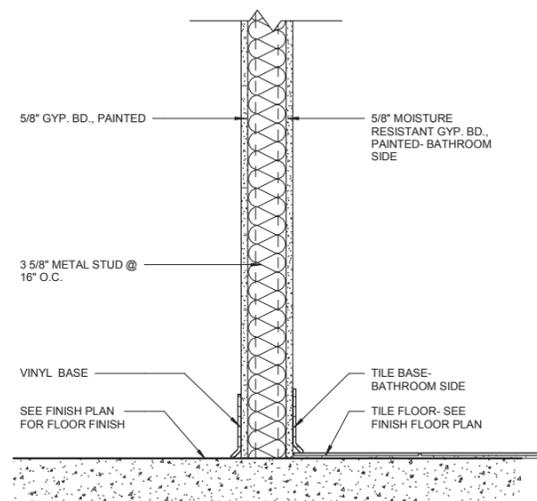

WALL TYPE S2


SCALE: 1 1/2" = 1'-0"

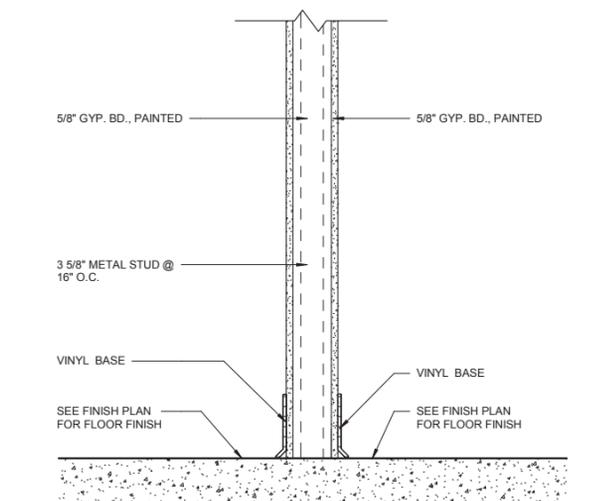

WALL TYPE S1


SCALE: 1 1/2" = 1'-0"

1. SEE INTERIOR ELEVATIONS & FINISH PLAN FOR PAINT & TILE LOCATIONS AND FOR TILE PATTERNS.
2. MOISTURE RESISTANT GLASS MAT FACE GYP. BD. TO BE USED IN WET LOCATIONS.
3. SEE PLAN FOR WALL TYPE CALLOUTS. #
4. MASONRY DIMENSIONS LISTED ARE NOMINAL. SEE STRUCTURAL DRAWINGS FOR FURTHER INFORMATION.

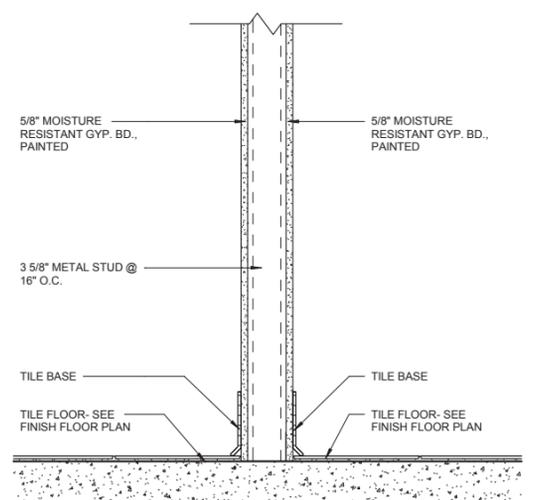


WALL TYPE S5

SCALE: 1 1/2" = 1'-0"

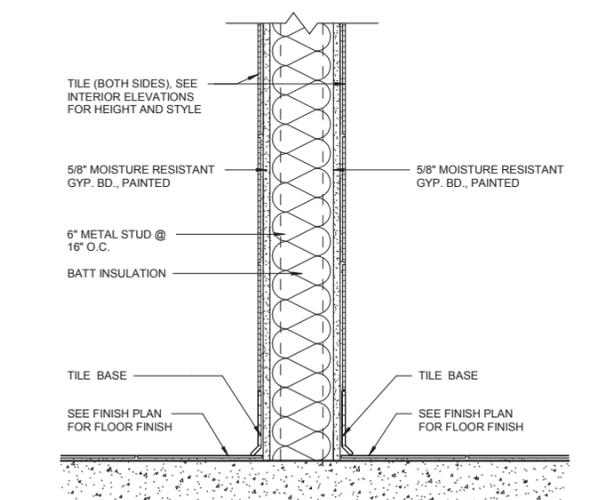


WALL TYPE S4B


SCALE: 1 1/2" = 1'-0"

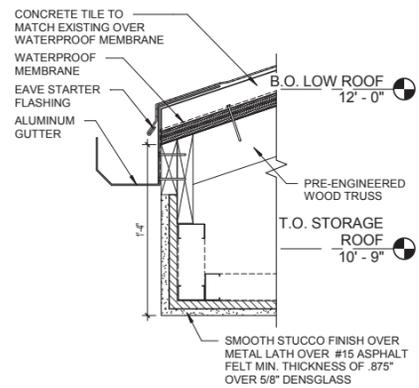


4 OVERHANG DETAIL- BATHROOMS
A8.03 1 1/2" = 1'-0"

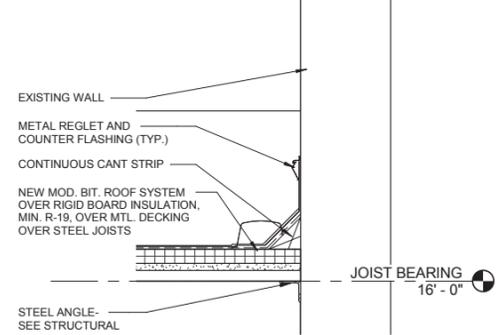


3 PORTE COCHERE @ EXISTING NARTHEX SECTION
A8.03 1" = 1'-0"

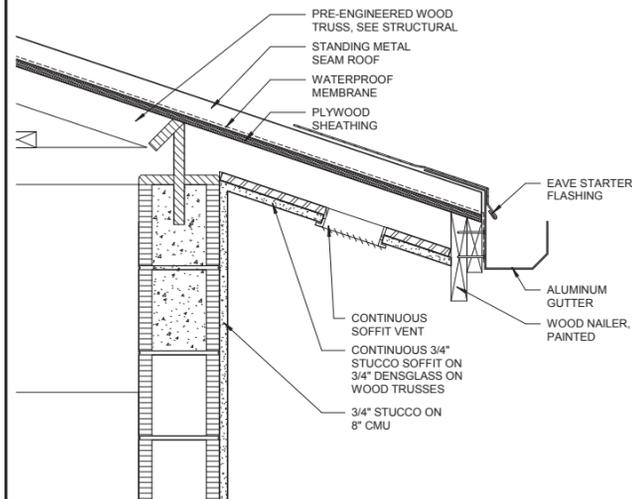


2 STORAGE BLDG. SOFFIT DETAIL
A8.03 1 1/2" = 1'-0"

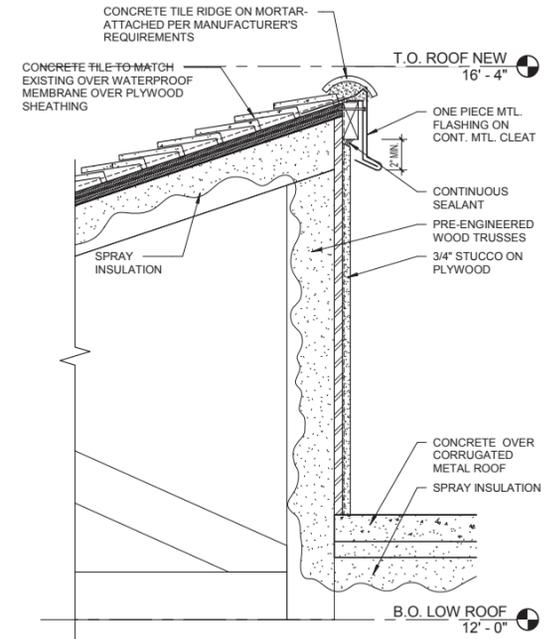


1 RIDGE @ MECHANICAL WELL DETAIL
A8.03 1 1/2" = 1'-0"

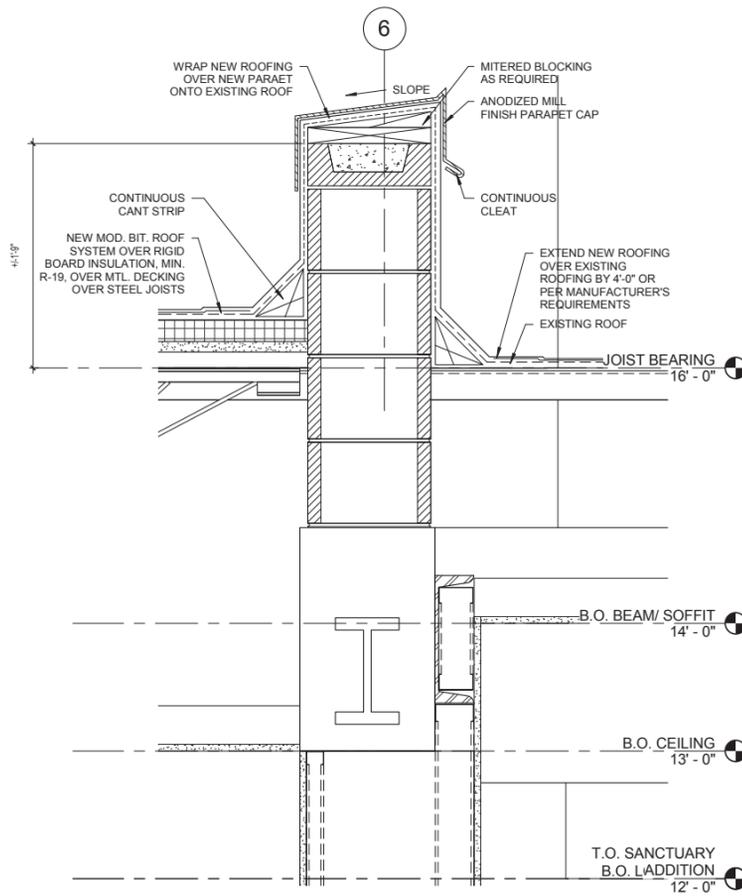


6 PARAPET WALL ROOF DETAIL
A8.03 1 1/2" = 1'-0"

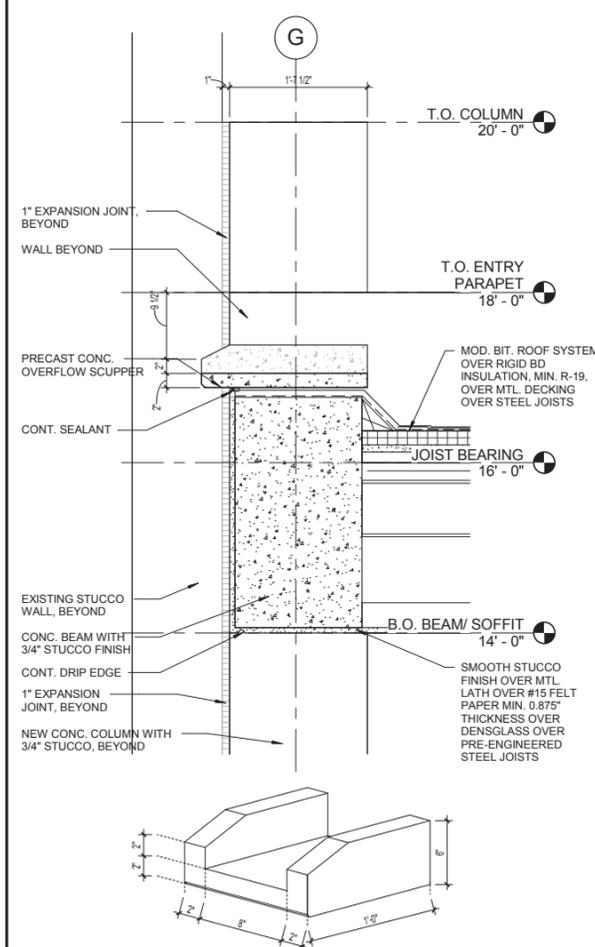

7 SCUPPER DETAIL
A8.03 1" = 1'-0"

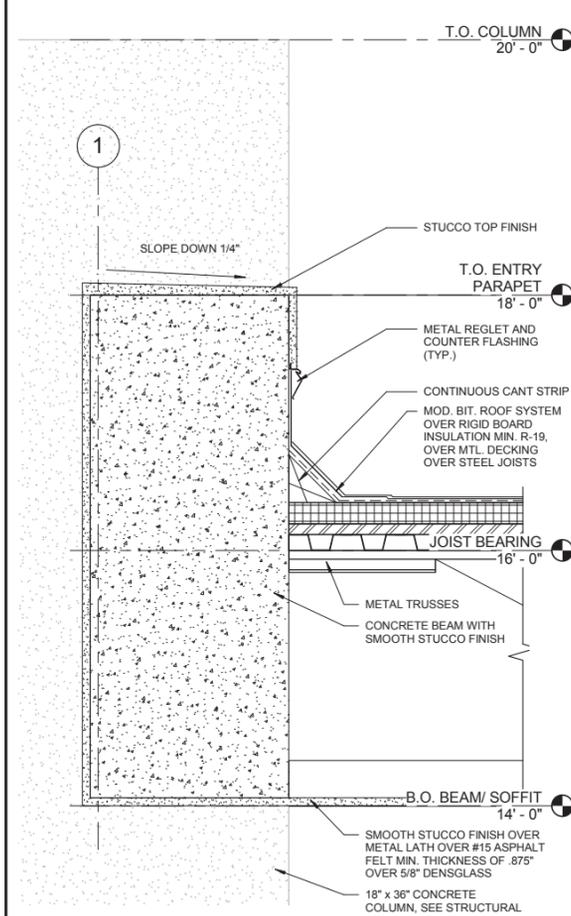


6 PORTE COCHERE PARAPET DETAIL
A8.03 1 1/2" = 1'-0"

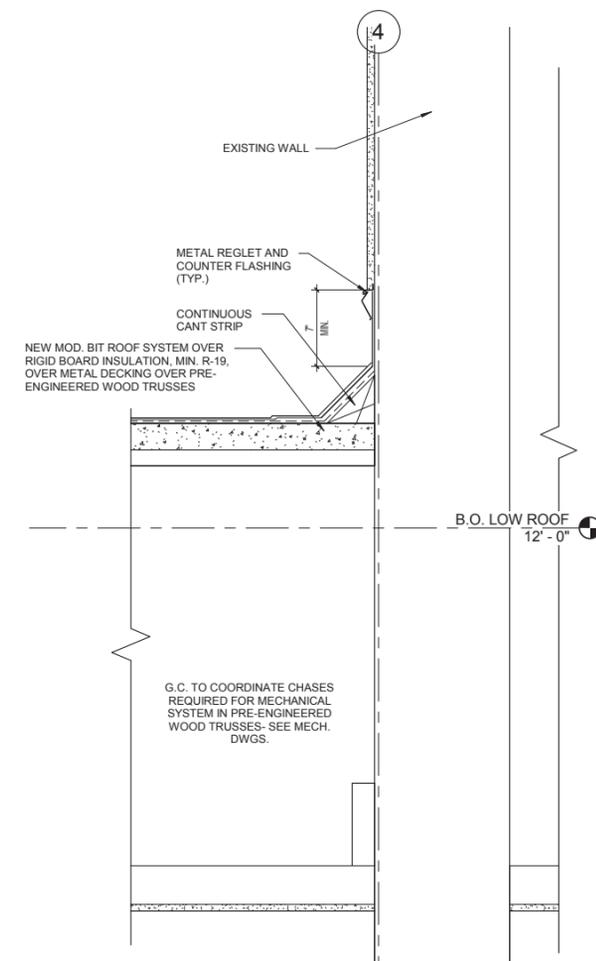

5 MECHANICAL WELL DETAIL
A8.03 1 1/2" = 1'-0"


2/10/2017 PERMIT SET

DRAWING NUMBER
A8.03

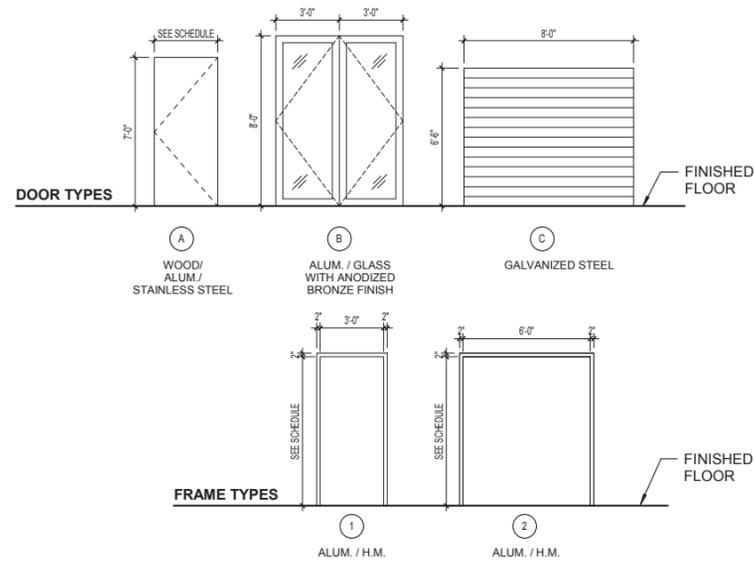


MARK #	DOOR SIZE			DOOR		FRAME		FIRE RATED	SIGNAGE	DETAIL REFERENCE		
	WIDTH	HEIGHT	THICKNESS	MATERIAL	TYPE	MATERIAL	TYPE			HEAD	JAMB	SILL
100	3' - 0"	7' - 0"	0' - 2"	H.M.	A	H.M.	1	45 MIN.	KITCHEN	4-A9.01	5-A9.01	6-A9.01
101	3' - 0"	7' - 0"	0' - 1 3/4"	WOOD	A	H.M.	1	-	BRIDAL	8-A9.01	9-A9.01	10-A9.01
102A	3' - 0"	7' - 0"	0' - 1 3/4"	WOOD	A	H.M.	1	-	WOMEN	8-A9.01	9-A9.01	10-A9.01
102B	2' - 8"	7' - 0"	0' - 1 3/4"	WOOD	A	H.M.	1	-	WOMEN	8-A9.01	9-A9.01	10-A9.01
102C	3' - 0"	7' - 0"	0' - 1 3/4"	WOOD	A	H.M.	1	-	--	8-A9.01	9-A9.01	10-A9.01
103	2' - 10"	7' - 0"	0' - 1 3/4"	WOOD	A	H.M.	1	-	UTILITY	8-A9.01	9-A9.01	10-A9.01
104	2' - 10"	7' - 0"	0' - 1 3/4"	WOOD	A	H.M.	1	-	MEDIA	8-A9.01	9-A9.01	10-A9.01
105A	3' - 0"	7' - 0"	0' - 1 3/4"	WOOD	A	H.M.	1	-	MEN	2-A9.01	3-A9.01	10-A9.01
105B	3' - 0"	7' - 0"	0' - 1 3/4"	WOOD	A	H.M.	1	-	--	8-A9.01	9-A9.01	10-A9.01
107A	6' - 0"	7' - 0"	0' - 1 3/4"	ALUM.	B	ALUM.	2	-	--	1-A9.03	2-A9.03	3-A9.03
107B	6' - 0"	7' - 0"	0' - 1 3/4"	ALUM.	B	ALUM.	2	-	--	1-A9.03	2-A9.03	3-A9.03
107C	6' - 0"	7' - 0"	0' - 1 3/4"	ALUM.	B	ALUM.	2	-	--	1-A9.03	2-A9.03	3-A9.03
110	3' - 0"	7' - 0"	0' - 2"	H.M.	A	H.M.	1	-	--	4-A9.01	5-A9.01	6-A9.01
201	3' - 0"	7' - 0"	0' - 1 3/4"	H.M.	A	H.M.	1	-	--	4-A9.01	5-A9.01	6-A9.01
203	8' - 0"	6' - 6"	0' - 2"	GALVANIZED STEEL	C	GALV. STEEL	-	-	--	--	--	--
401	3' - 0"	7' - 0"	0' - 2"	ALUM.	A	ALUM.	1	-	MECHANICAL WELL	4-A9.01	5-A9.01	6-A9.01


- GENERAL NOTES:**
- COORDINATE ALL WOOD CASING AT DOOR FRAMES WITH INTERIOR DESIGN.
 - ALL NEW WOOD DOORS & FRAMES TO BE STAINED TO MATCH SAMPLE PROVIDED BY ARCHITECT / INTERIOR DESIGNER
 - AT GYP. BD. / STUD LOCATE DOOR JAMB 4" FROM NEAREST ADJACENT CORNER TYPICAL UNLESS OTHERWISE NOTED.
 - ALL DOORS TO BE PROVIDED WITH HINGES, DOOR SILENCERS, ASTRAGALS & COORDINATORS AND WALL BUMPERS AS APPROPRIATE TO THE CONFIGURATION OF THE DOOR.
- REMARKS:**
- PANIC HARDWARE
 - TAMPER PROOF HINGES
 - WEATHER STRIPPING
 - FIRE EXIT HARDWARE
 - AUTOMATIC SLIDING DOOR
 - OUTSWING FOLDING GLASS WALL SYSTEM
 - INSWING FOLDING GLASS WALL SYSTEM
 - CLOSER
 - POLYTRONIX PRIVACY GLASS
 - PROVIDE LOCK
 - SURFACE APPLIED MOLDING PER INTERIOR DESIGNER
 - COUNTER HEIGHT INSWING FOLDING GLASS WALL SYSTEM
 - CONCEALED JAMB
 - IMPACT RESISTANT
 - OCCUPIED DOOR SIGN
 - WOOD TRIM ON DINING SIDE ONLY

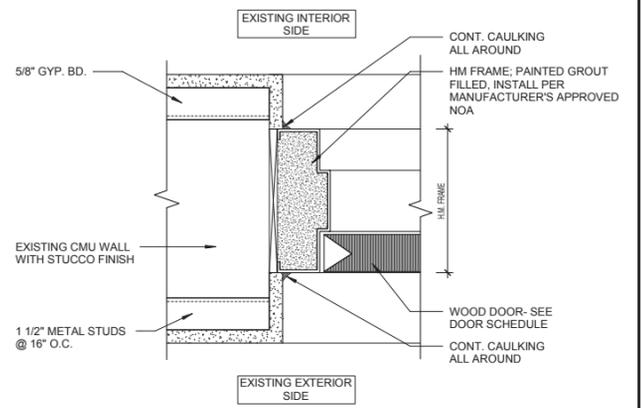


3 WOOD DOOR IN CMU- JAMB
A9.01 3" = 1'-0"

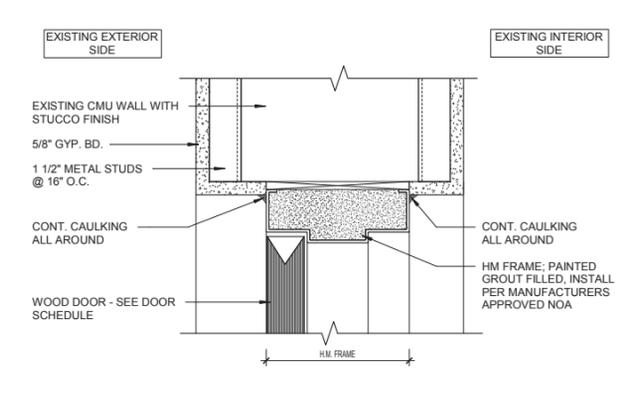


2 WOOD DOOR IN CMU- HEAD
A9.01 3" = 1'-0"

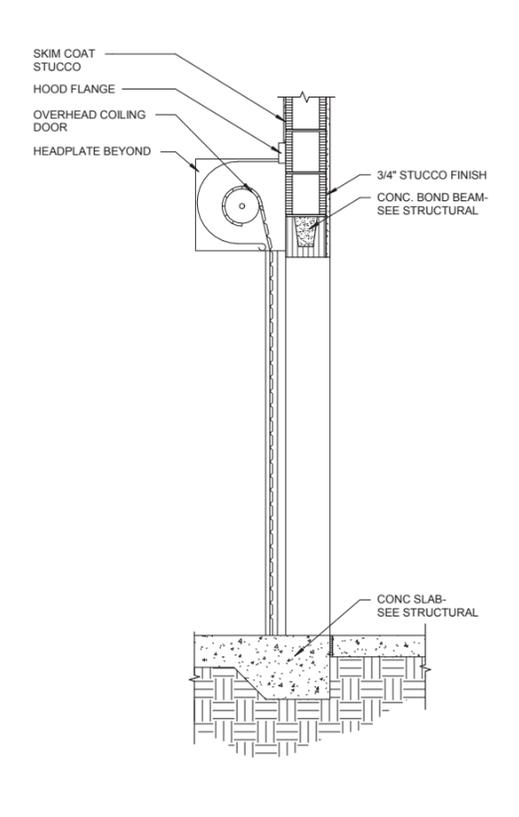


1 COILING DOOR DETAIL 1
A9.01 3/4" = 1'-0"

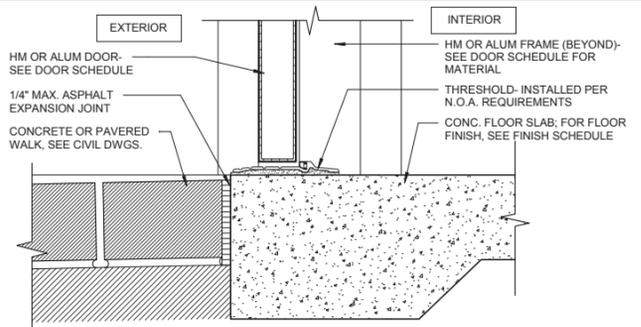


6 HM/ALUM DOOR & HM/ALUM FRAME- SILL
A9.01 3" = 1'-0"

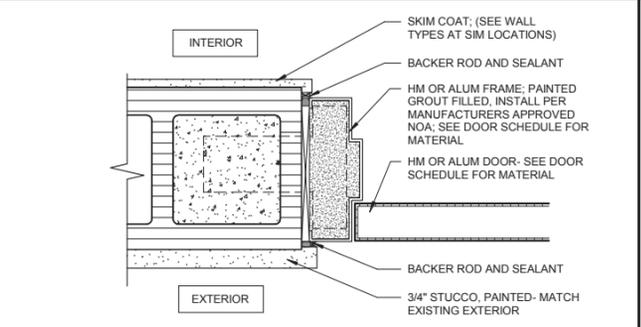


5 HM/ALUM DOOR & HM/ALUM FRAME IN CMU- JAMB
A9.01 3" = 1'-0"

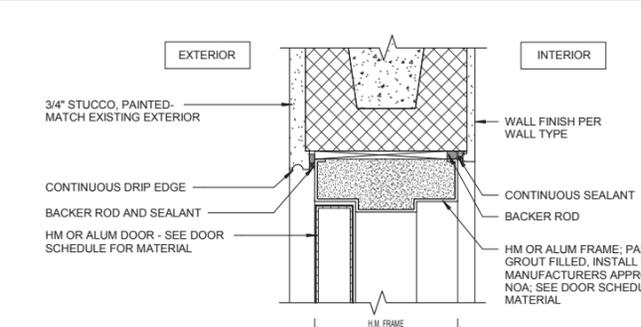


4 HM/ALUM DOOR & HM/ALUM FRAME IN CMU- HEAD
A9.01 3" = 1'-0"

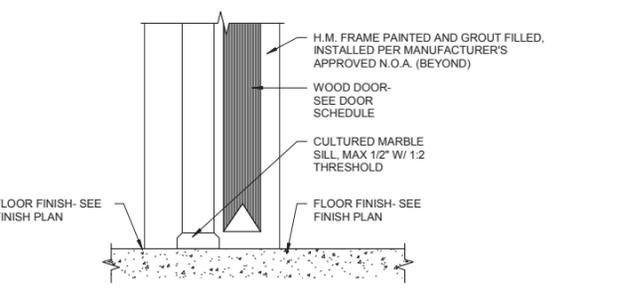


10 WOOD DOOR- SILL
A9.01 3" = 1'-0"

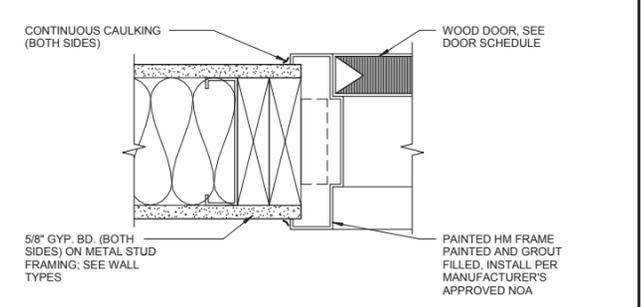

9 WOOD DOOR H.M. FRAME- JAMB
A9.01 3" = 1'-0"

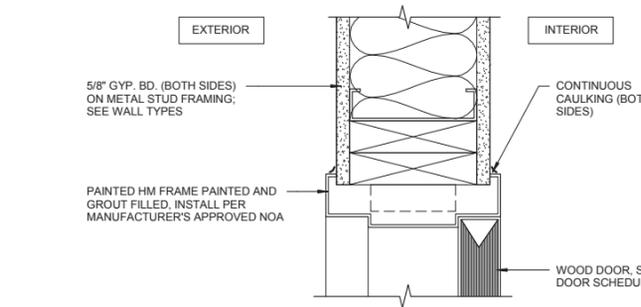

8 WOOD DOOR H.M. FRAME- HEAD
A9.01 3" = 1'-0"


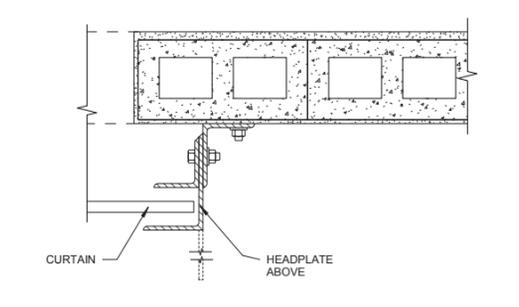


7 COILING DOOR DETAIL 2
A9.01 1 1/2" = 1'-0"


2/10/2017 PERMIT SET

DRAWING NUMBER


A9.01

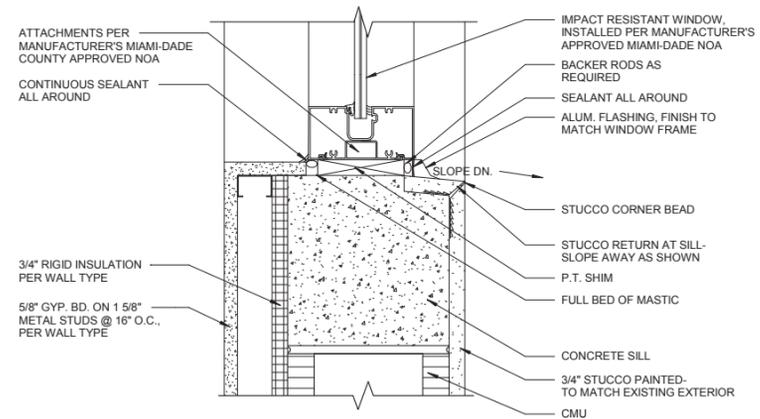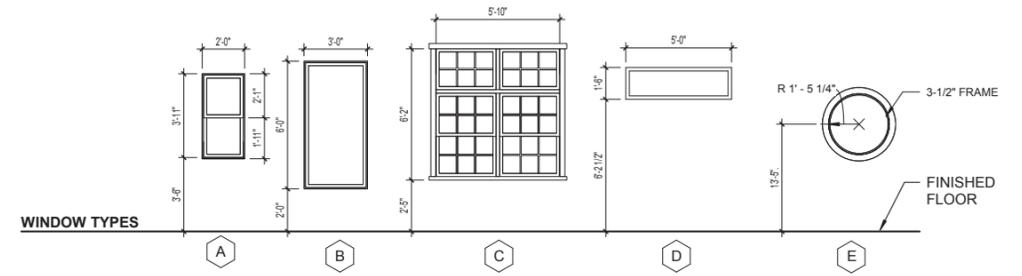


3 FIXED WINDOW SILL
A9.02 3" = 1'-0"

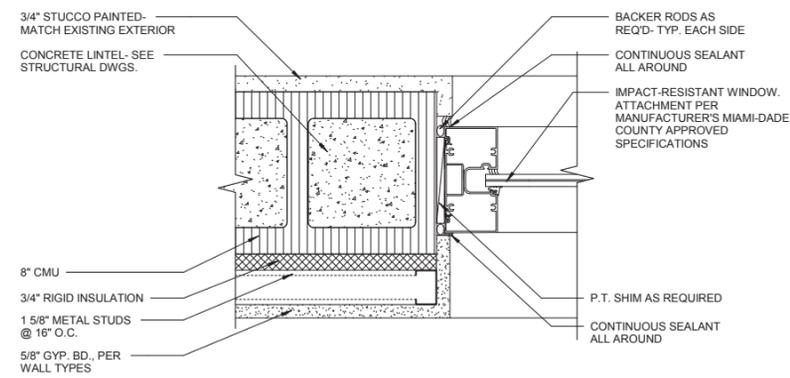


2 FIXED WINDOW JAMB
A9.02 3" = 1'-0"

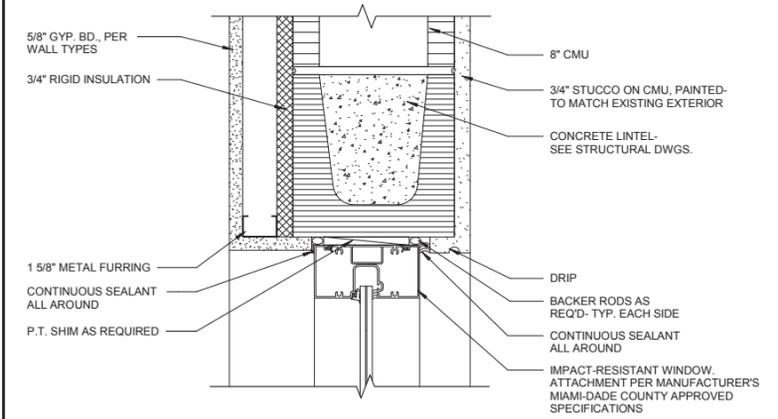


1 FIXED WINDOW HEAD
A9.02 3" = 1'-0"

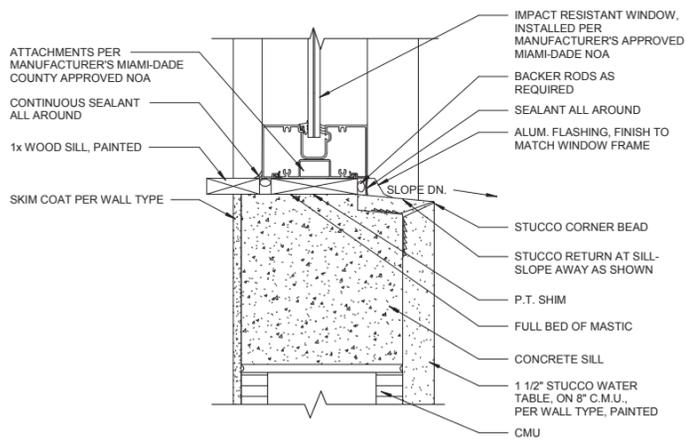

6 FIXED WINDOW SILL- STORAGE BLDG.
A9.02 3" = 1'-0"

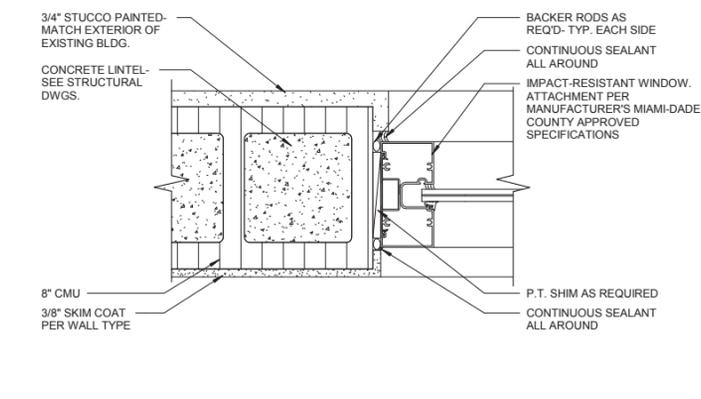

5 FIXED WINDOW JAMB- STORAGE BLDG.
A9.02 3" = 1'-0"

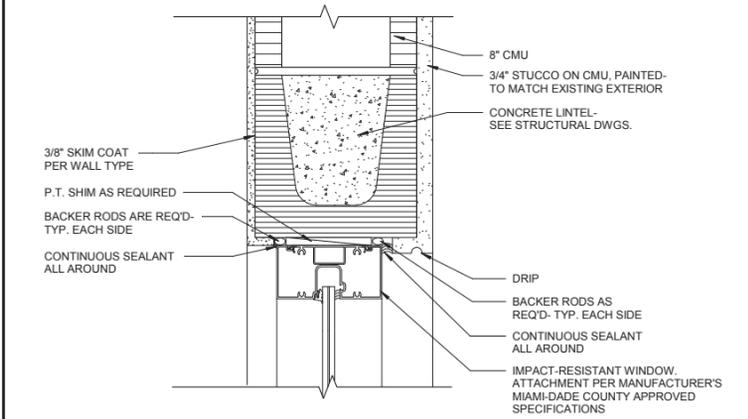


4 FIXED WINDOW HEAD- STORAGE BLDG.
A9.02 3" = 1'-0"


2/10/2017 PERMIT SET

DRAWING NUMBER


A9.02

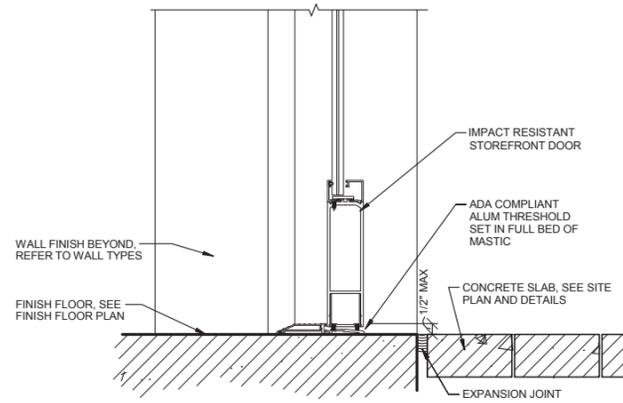


3 S.F. DOOR SILL
A9.03 3" = 1'-0"

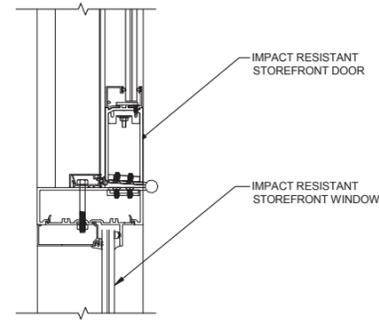


2 S.F. DOOR JAMB
A9.03 3" = 1'-0"

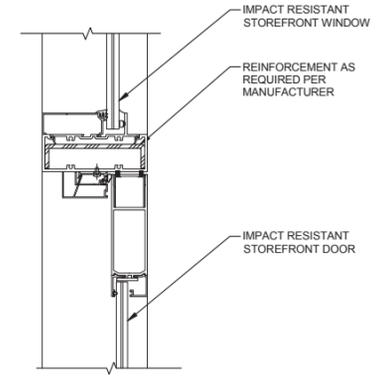


1 S.F. DOOR HEAD- TRANSOM
A9.03 3" = 1'-0"

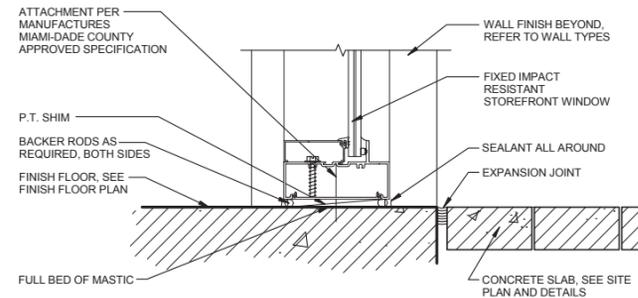


6 S.F. SILL @ SLAB
A9.03 3" = 1'-0"

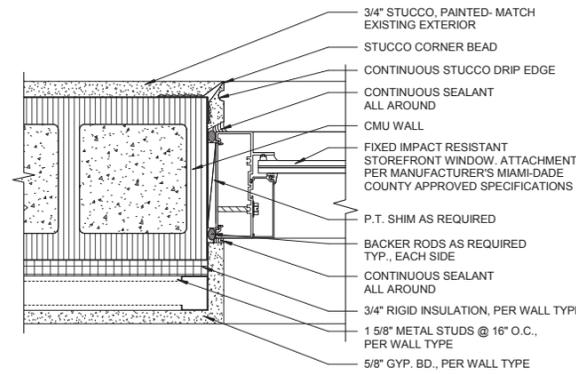


5 S.F. JAMB @ CMU
A9.03 3" = 1'-0"

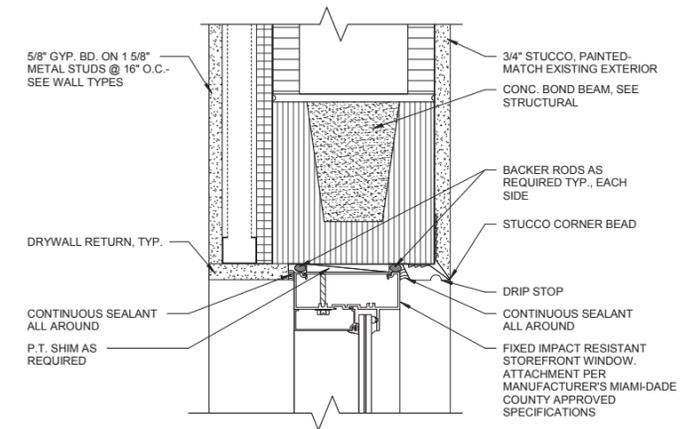


4 S.F. HEAD @ CMU
A9.03 3" = 1'-0"

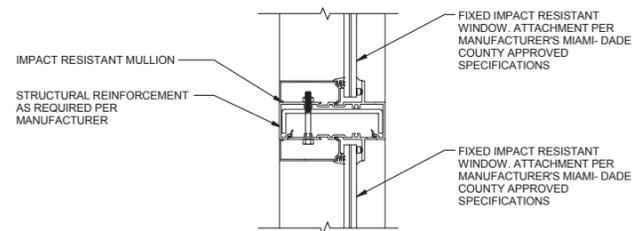

9 S.F. MULLION DETAIL
A9.03 3" = 1'-0"

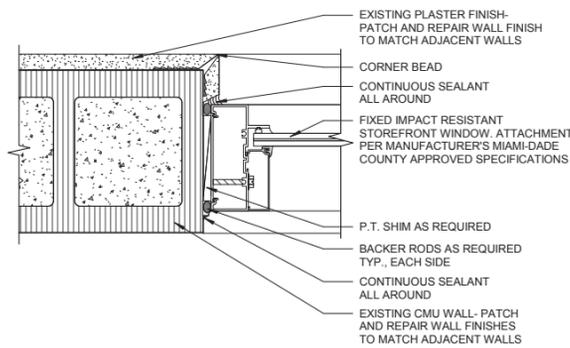

8 S.F. JAMB INTERIOR WINDOW
A9.03 3" = 1'-0"

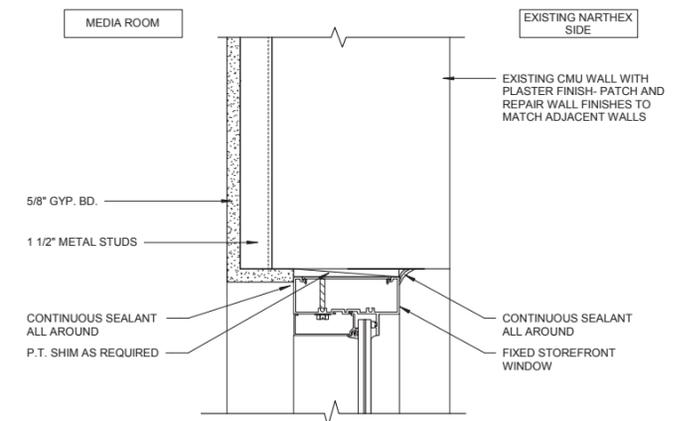


7 S.F. HEAD INTERIOR WINDOW
A9.03 3" = 1'-0"

2/10/2017 PERMIT SET

DRAWING NUMBER

A9.03

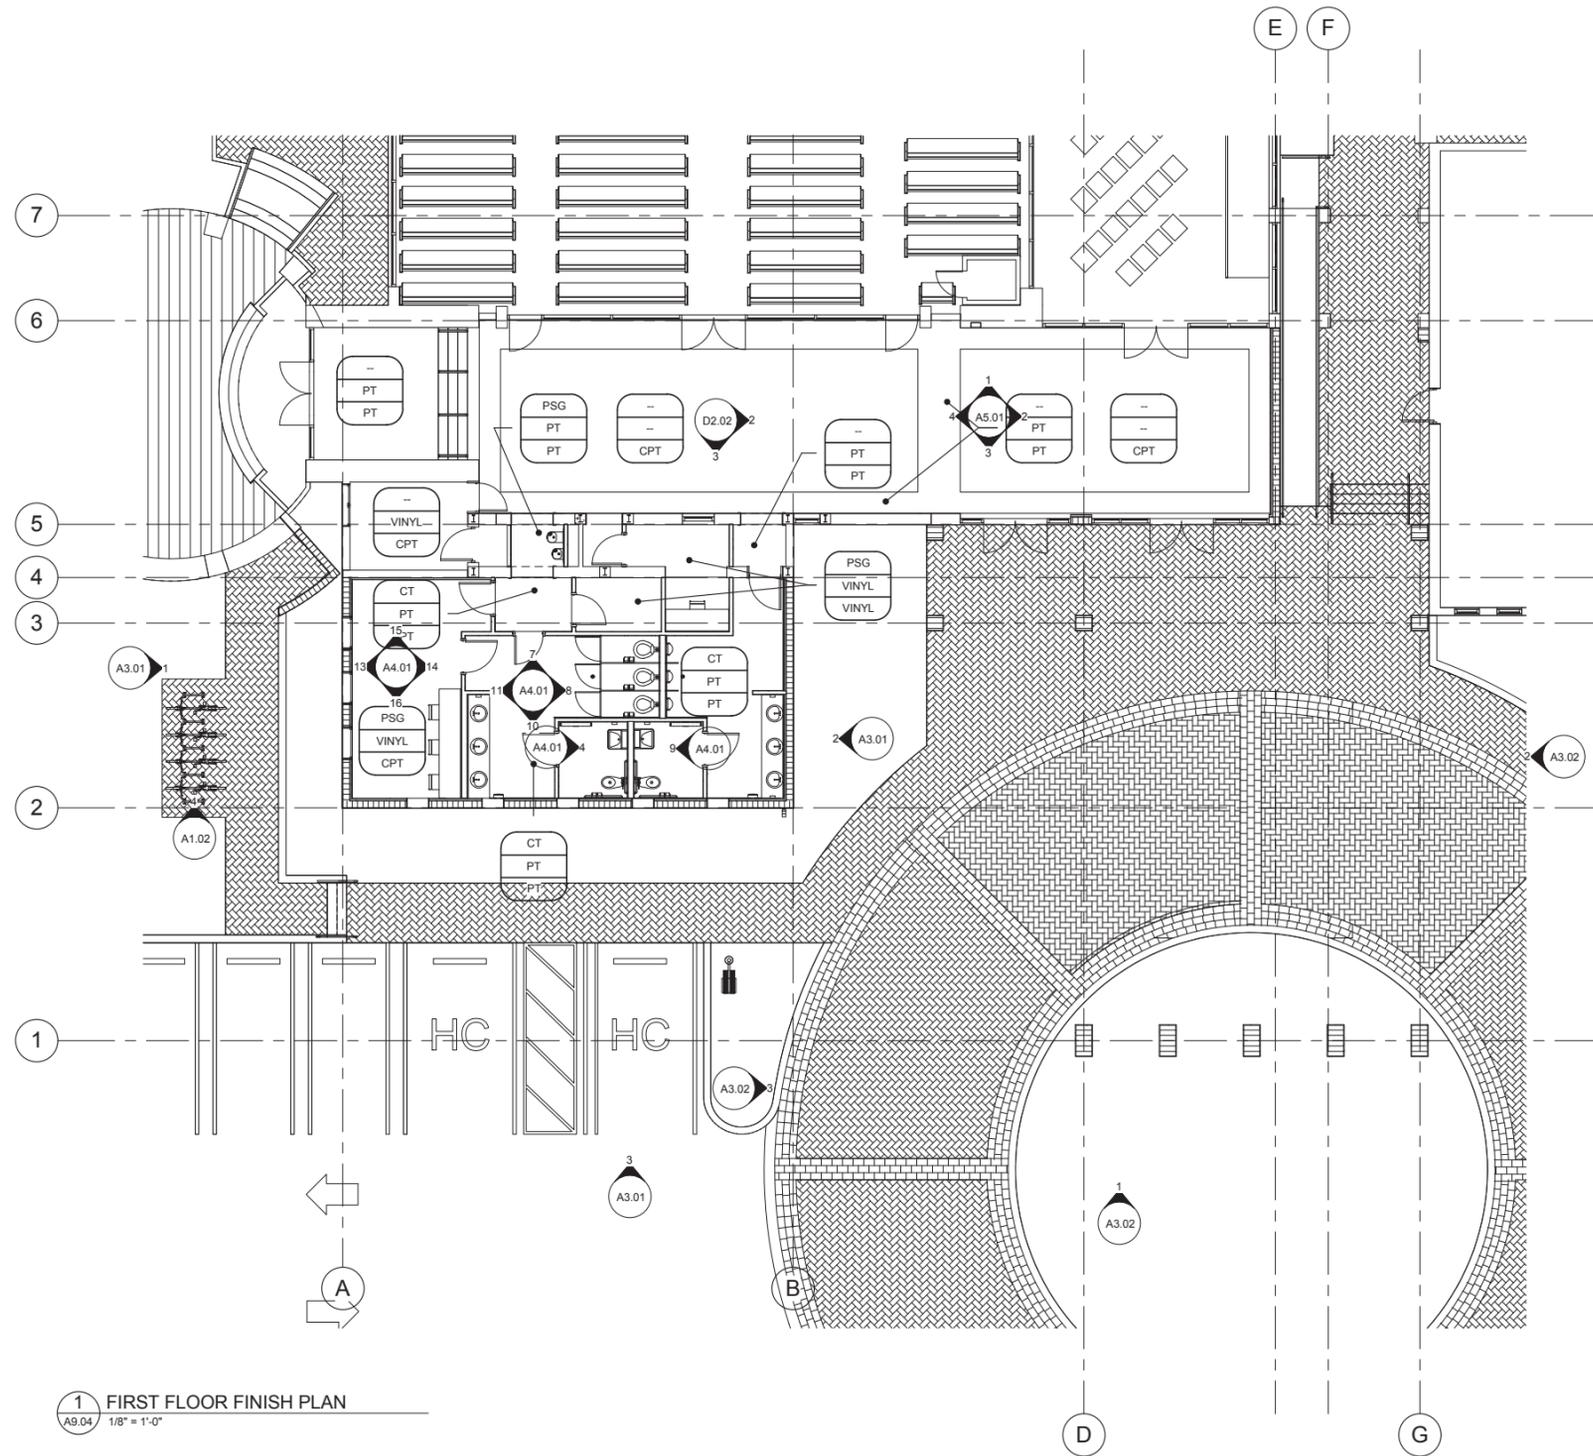

1 FIRST FLOOR FINISH PLAN
A9.04 1/8" = 1'-0"

FINISH LEGEND		
WALL	DESCRIPTION	TYPICAL SYMBOL
PSG	SEMI GLOSS PAINT	PT-N
CT	4"x4" CERAMIC TILE - COLOR TO BE SELECTED	PT-W
EX.PA.	EPOXY PAINT	PT-E
EXP	EXPOSED CONCRETE	PT-S
STCO	SKIM COAT STUCCO PAINTED W/ EXPOSY	
BASE	DESCRIPTION	FLOOR HATCH PATTERNS
VINYL	4" VINYL BASE ROPPE OR EQUAL SELECTED BY ARCHITECT	PORCELAIN TILE (PT)
CT	CERAMIC TILE ROLL TRANSITION COLOR TO BE SELECTED	RETRO PLATE (RTP)
PT	PORCELAIN TILE ROLL TRANSITION COLOR TO BE SELECTED	CERAMIC TILE (CT)
		WOOD (WD)
FLOOR	DESCRIPTION	
CT	4"x4" CERAMIC TILE - COLOR TO BE SELECTED	
PT	12"x12" PORCELAIN TILE - COLOR TO BE SELECTED	
RTP	RETRO PLATE CONCRETE POLISHING SYSTEM	
CPT	CARPET - TO BE SELECTED	



2/10/2017 PERMIT SET

DRAWING NUMBER

A9.04