


DATE:	MAY 13, 2022
FILE:	
DRAWN BY:	JG
CHECKED BY:	WPH
REVISIONS:	

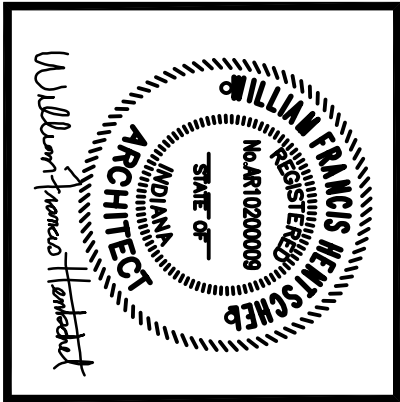



FORUM ARCHITECTS, LLC
415 Lincolnway East Mishawaka, Indiana
Phone: 574-233-2119
email: Info@forumarchitectsllc.com

PLAYGROUND REPLACEMENT FOR:
ELKHART HOUSING AUTHORITY
BANNERKER HEIGHTS

INDIANA

EXISTING
OVERALL SITE PLAN

C101

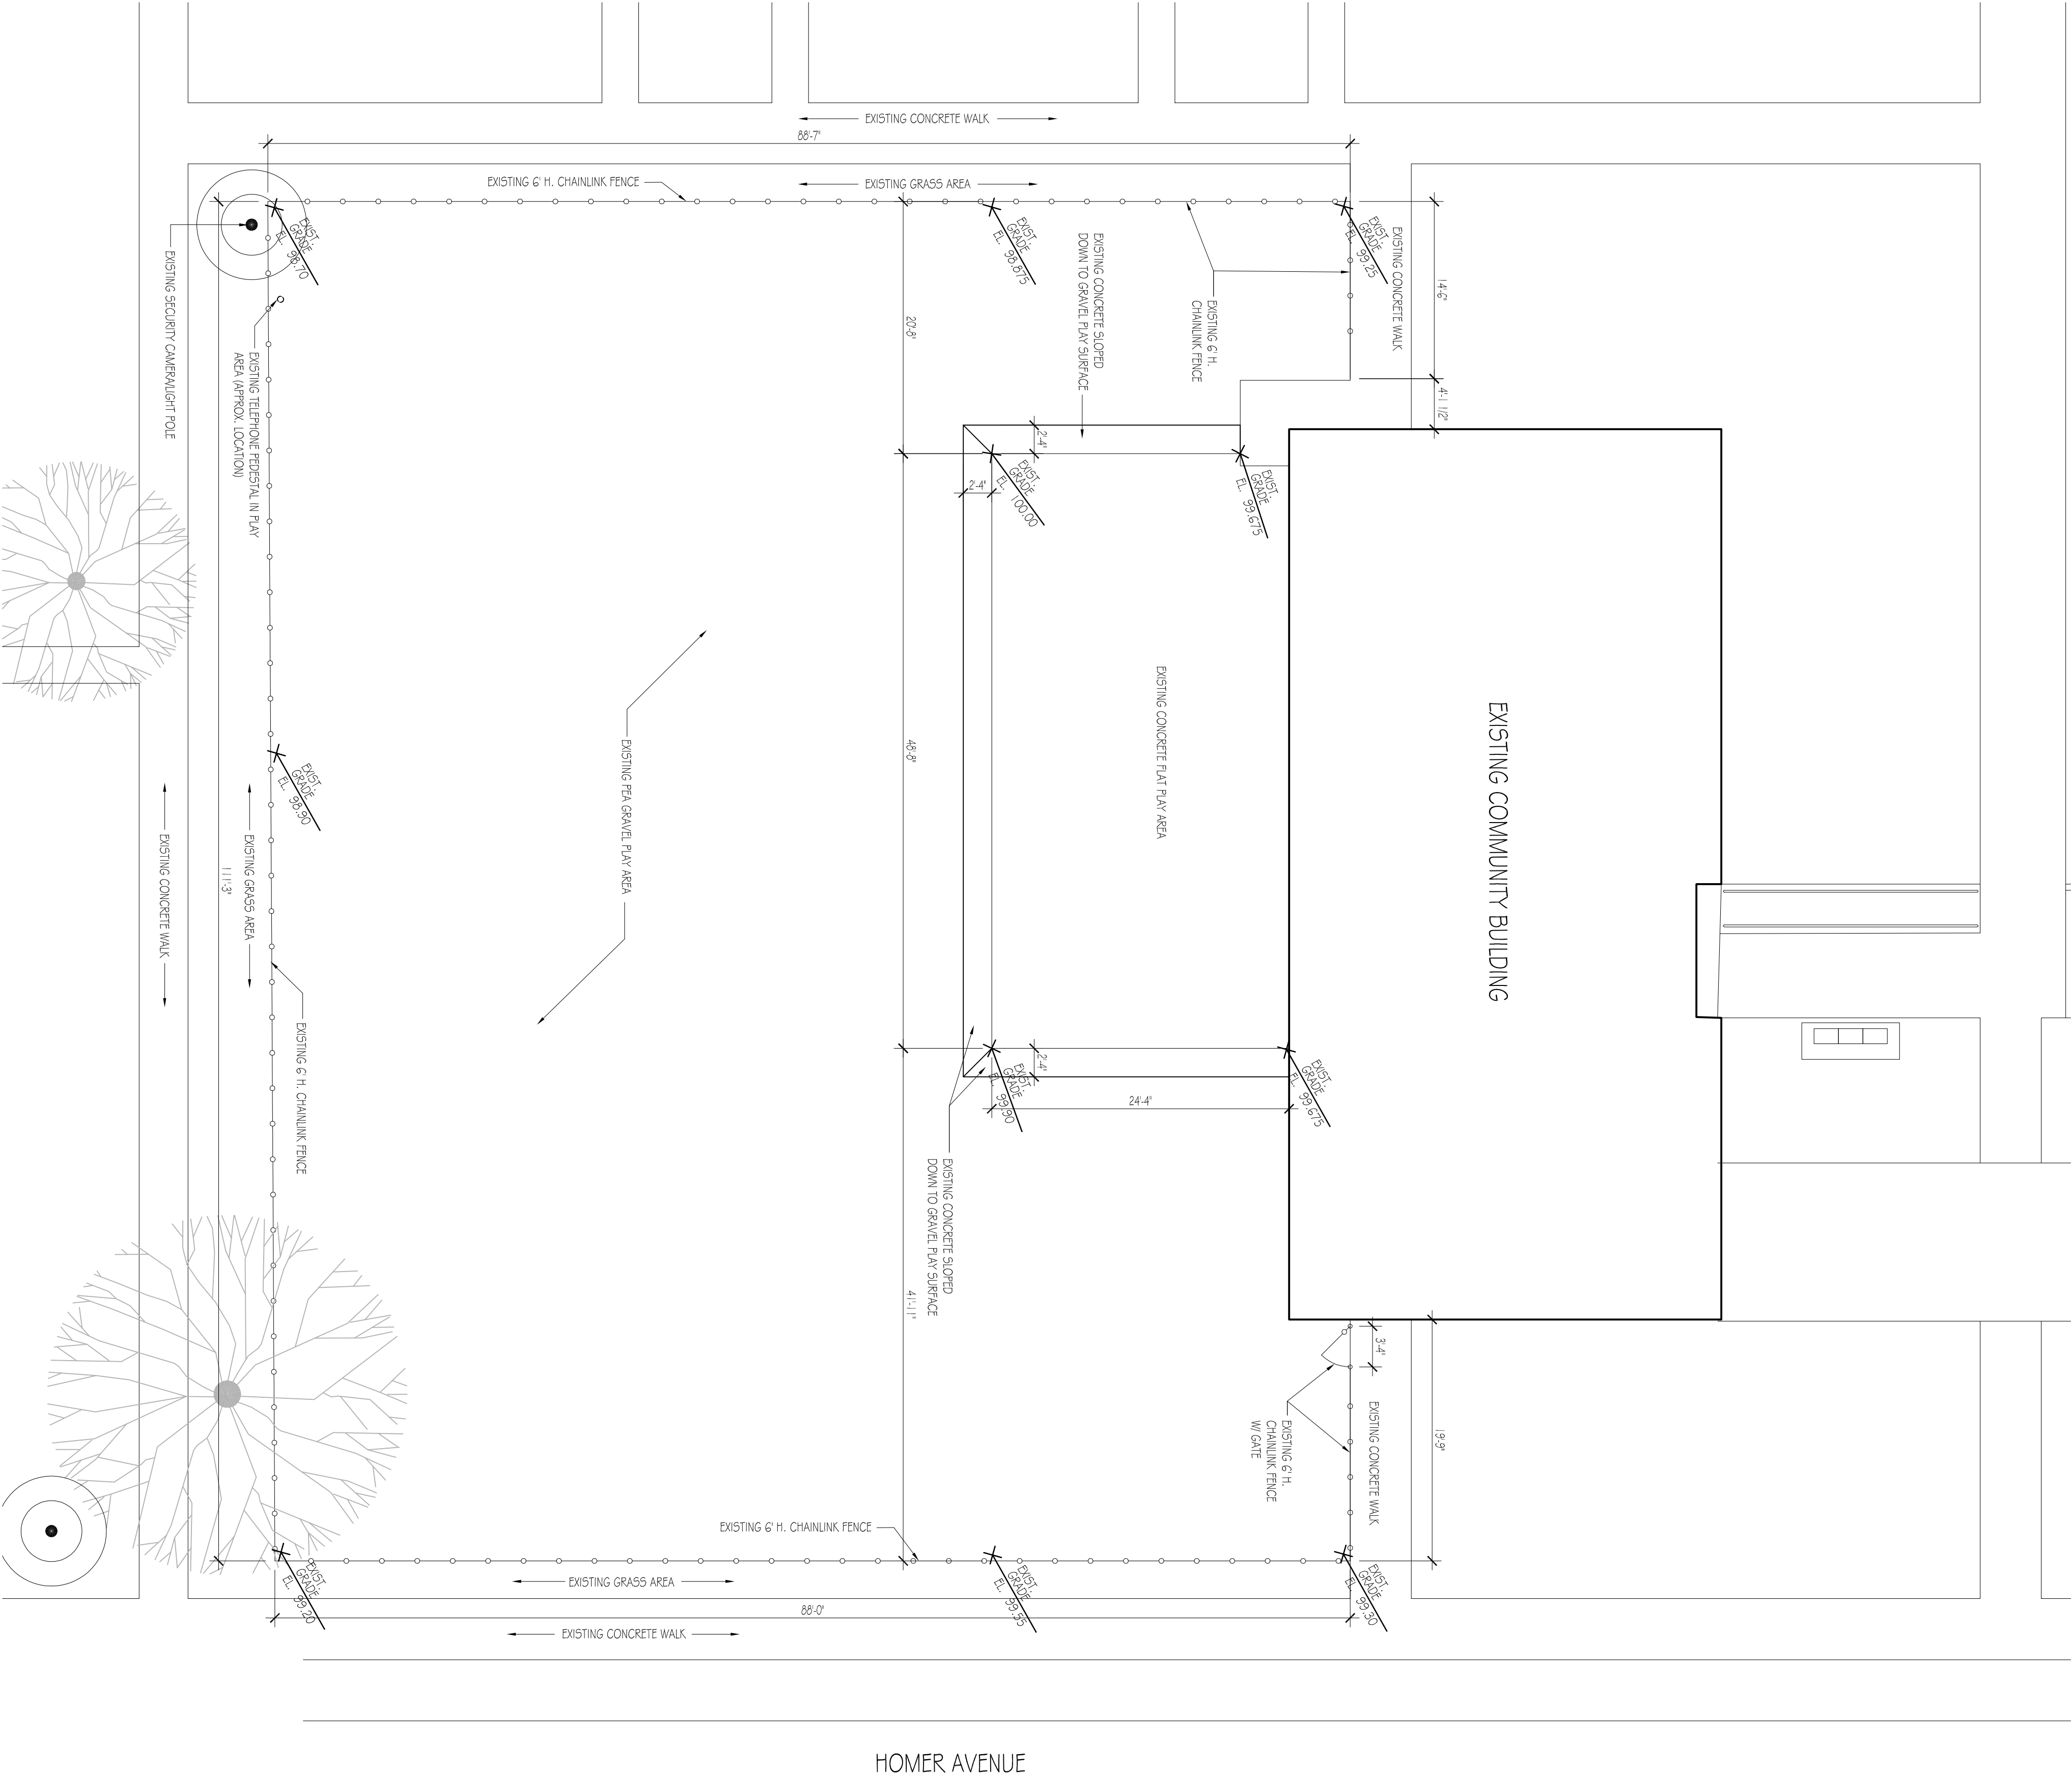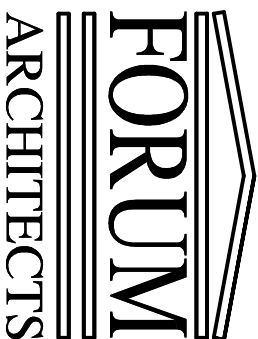

SITE PLAN
SCALE: 1/8" = 1'-0"

