




ROOM DIMENSIONS MAY CHANGE PER CONSTRUCTION PRINTS.

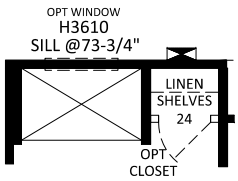


OPTIONAL SHOWER

 

OPTIONAL S.G.D.

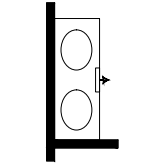

OPTIONAL DBL BOWL LAV

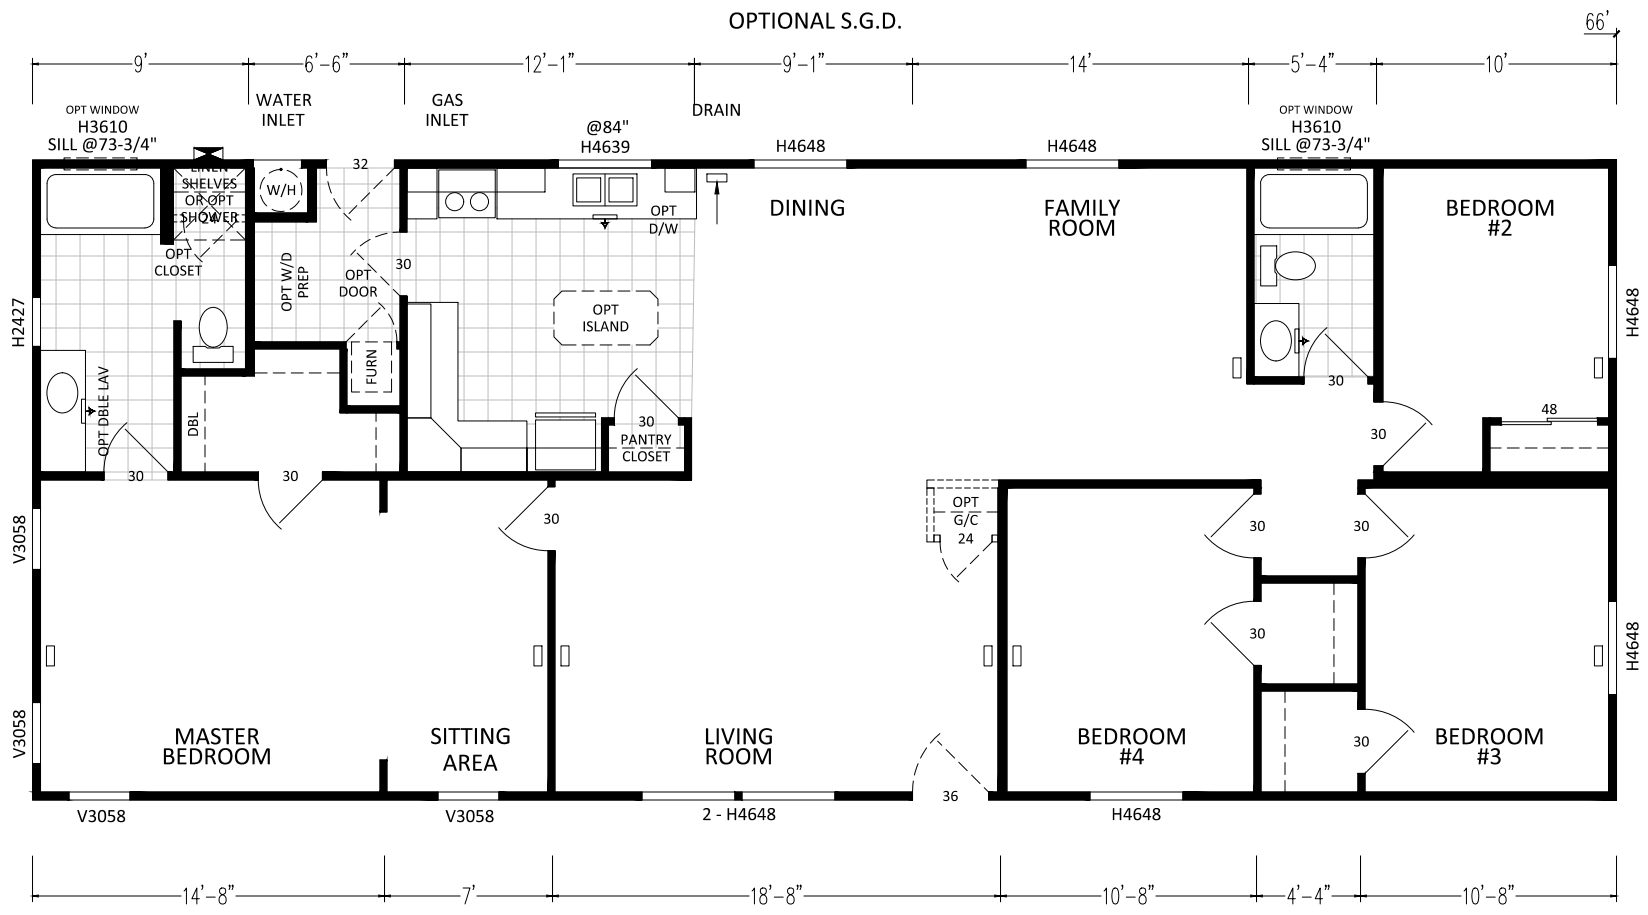

3428 4BD - 2BA 6628 (1760 SQ. FT. LIVING)

SHIP AS 16 WIDE

SCALE: 1/8" = 1'-0"

CUSTOMER: ----



DIVISION 31, P.O. BOX 670
SAN JACINTO, CA 92581
(951) 654-9321

REVISIONS

REVISION DATE:
REVISION BY:






DRAW DATE: 9-21-17
DRAWN BY: DCS

DRAWING TITLE:
SALES FLOOR PLAN
6628-4BD-2BA

MODEL NO.
3428

MODEL REV. 0
DAPIA REV. 0

SHEET NO. AL-101
REF NO. ----

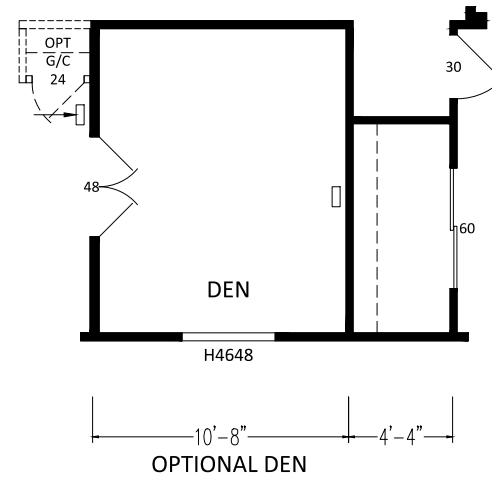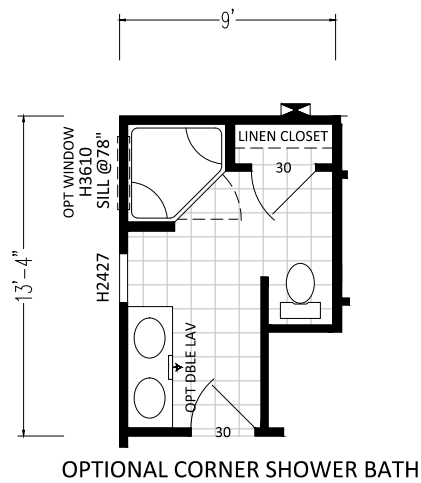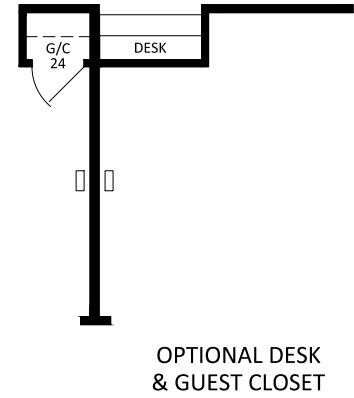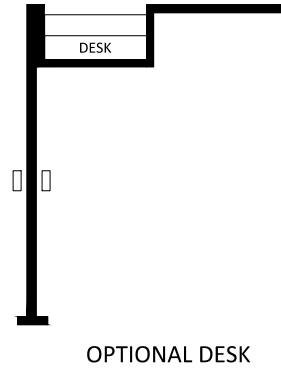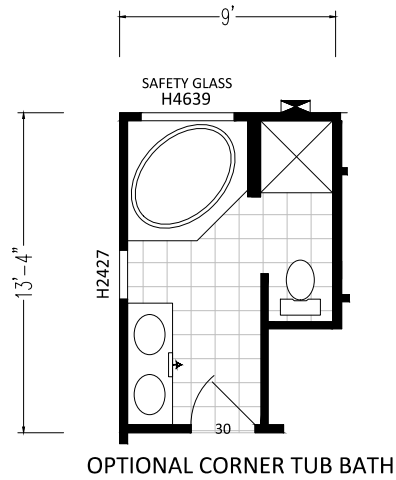

CUSTOMER: ----



DIVISION 31, P.O. BOX 670
SAN JACINTO, CA 92581
(951) 654-9321

REVISIONS

REVISION DATE:

DRAW DATE: 9-21-17

DRAWING TITLE:

MODEL NO.

MODEL REV. 0

SHEET NO. AL-102

REVISION BY:

DRAWN BY: DCS

SALES FLOOR PLAN OPTIONS
6628-4BD-2BA


3428

DAPIA REV. 0


REF NO. ----




LEFT

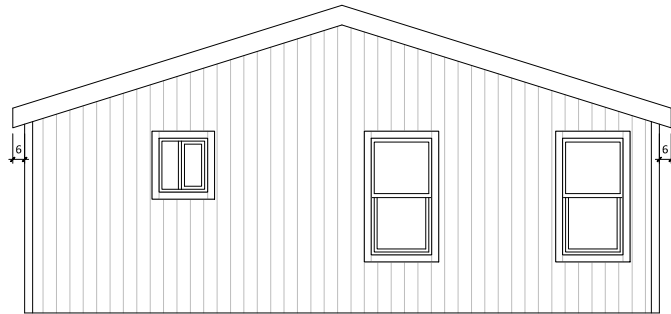

REAR

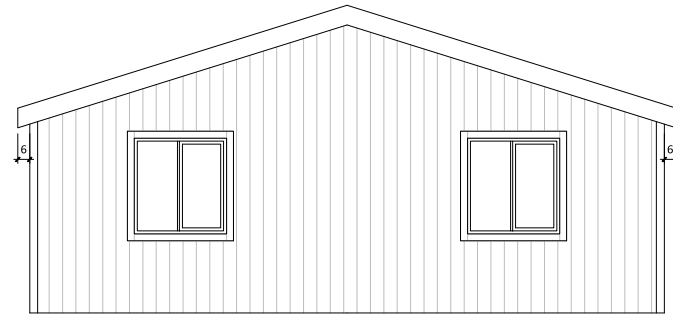

FRONT

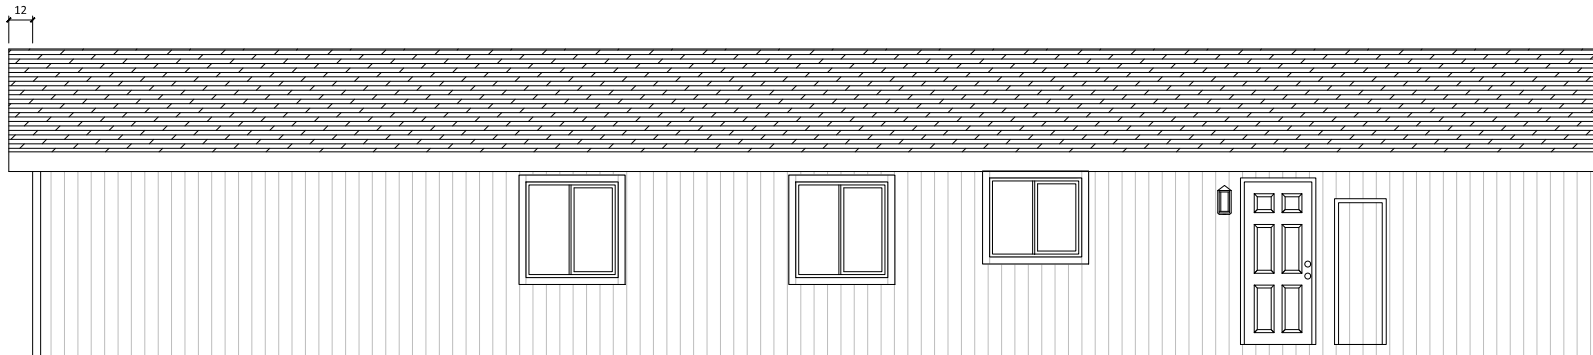

RIGHT

CUSTOMER: ----



DIVISION 31, P.O. BOX 670
 SAN JACINTO, CA 92581
 (951) 654-9321

REVISIONS

REVISION DATE:

REVISION BY:

DRAW DATE: 9-21-17

DRAWN BY: DCS

DRAWING TITLE:

EXTERIOR ELEVATIONS
 6628-4BD-28A

MODEL NO.

3428

MODEL REV. 0

DAPIA REV. 0

SHEET NO.


AE-101

REF NO.

F-261 TRUSS

F-261 TRUSS

SHIP AS 16 WIDE

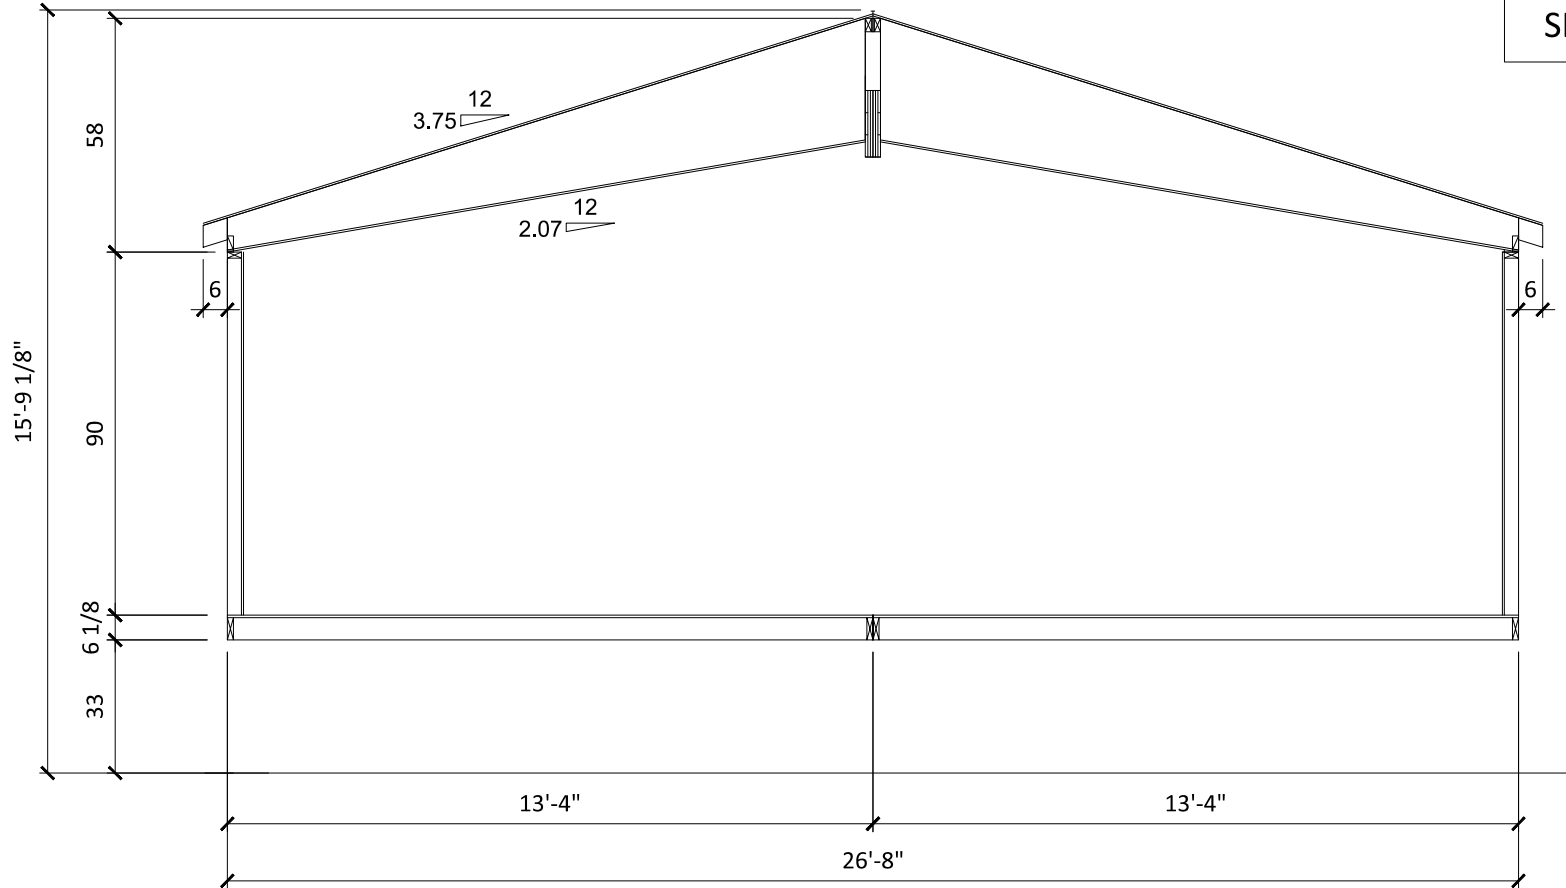

ALL DIMENSIONS ARE APPROXIMATE AND MAY NOT REFLECT THE TRUE WIDTH AND HEIGHT OF EACH UNIT. DIMENSIONS DO NOT INCLUDE SIDING, TRIM, EAVES, ROOF DRIP RAIL, HOSE BIBBS, FLUES, ETC.

UNIT DIMENSIONS ARE NOT TO BE USED AS SHIPPING DIMENSIONS.

CUSTOMER: ----



DIVISION 31, P.O. BOX 670
SAN JACINTO, CA 92581
(951) 654-9321

REVISIONS

REVISION DATE:

DRAW DATE: 9-21-17

DRAWING TITLE:

MODEL NO.

MODEL REV. 0

SHEET NO. AS-101

REVISION BY:

DRAWN BY: DCS

CROSS SECTION
6628-4BD-2BA

3428

DAPIA REV. 0

REF NO. ----