




RH SIDE ELEVATION

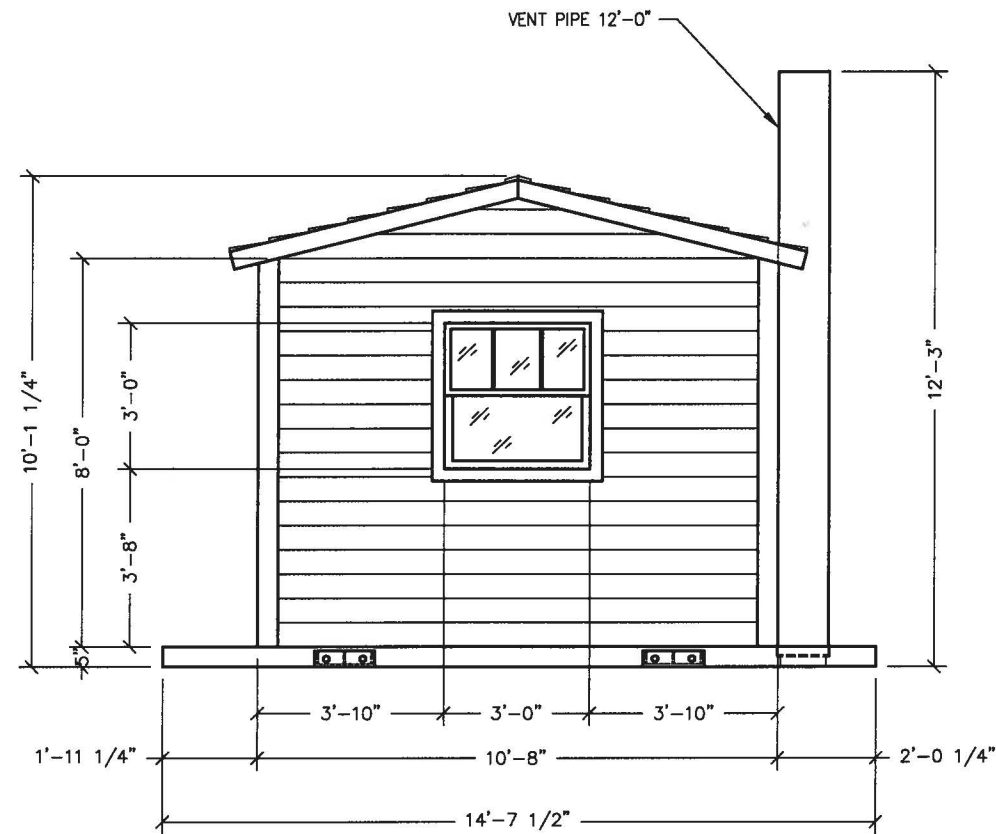

REAR ELEVATION

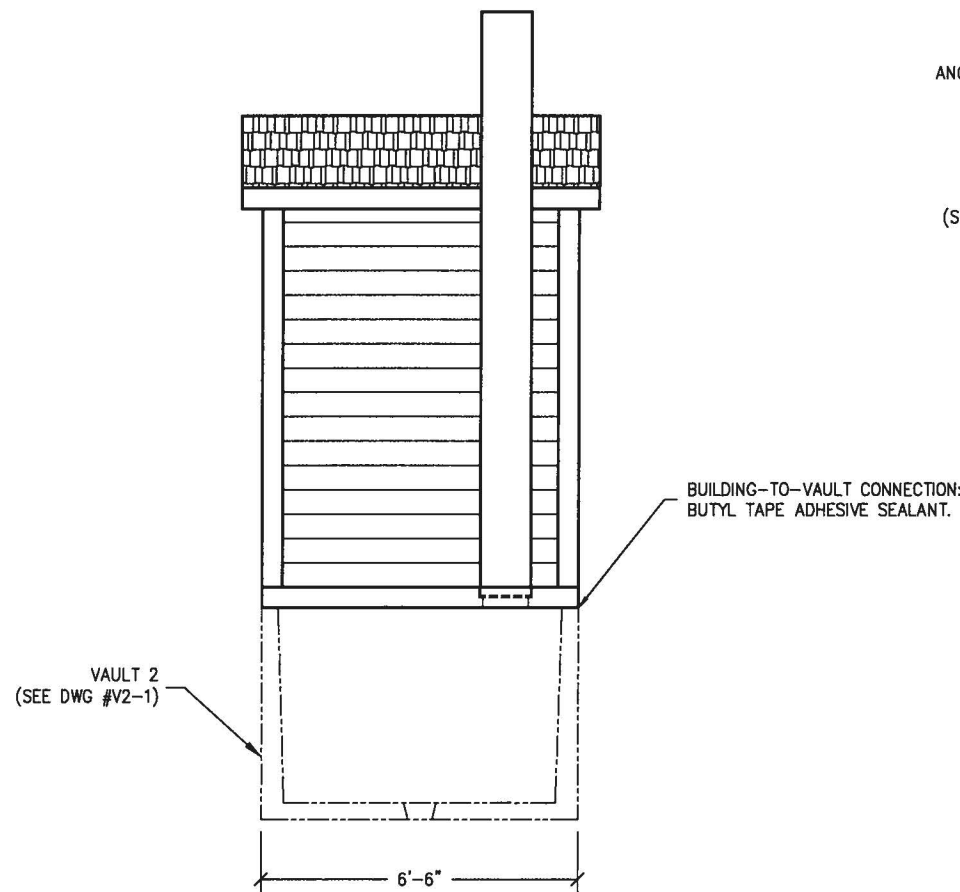

LH SIDE ELEVATION

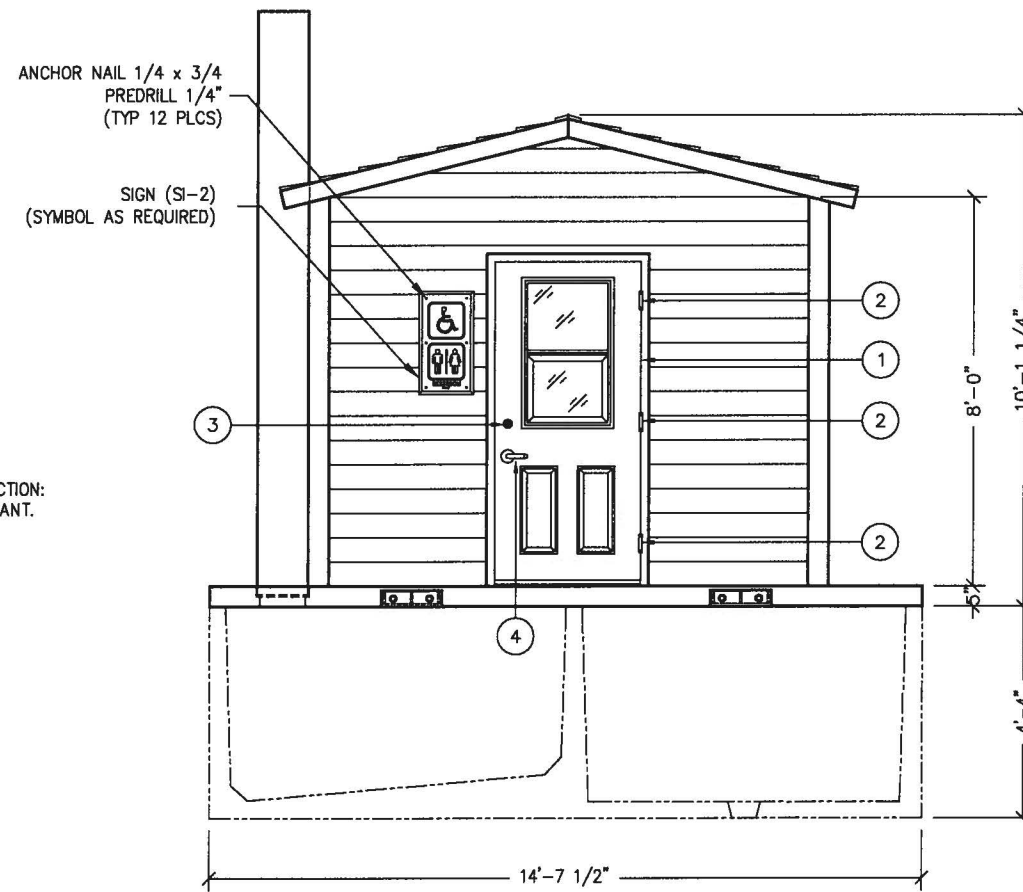

FRONT ELEVATION

BILL OF MATERIALS		
ITEM	QTY	DESCRIPTION
1	1	3068 DOOR ASSEMBLY
		PREP FOR DEAD BOLT
		OPENS OUT
		AUTOMATIC DOOR BTM
		3\"/>

3808 N. Sullivan Bldg. #7 Spokane, WA 99216



CXT Precast Products

901 N. Highway 77 Hillsboro, TX 75645

PROJECT TITLE
10.5' x 6.5' SCHWEITZER
 PROPOSAL NUMBER 12-021P

NOTICE
 The information contained herein is proprietary and the exclusive property of CXT Incorporated. The information may only be used by the original recipient for the purpose intended. Reproduction or distribution of this information is strictly prohibited without the prior written consent of CXT Incorporated. By allowing use of this information, CXT Incorporated grants no warranty, express or implied, including a warranty of merchantability or of fitness for a particular purpose.
 CXT Incorporated

REV.	DESCRIPTION	APPROVAL	DATE

SCALE	1/4"=1'-0"	DATE	01-20-12
DRAWN	ROB D WALKER	FILE NO.	12-021P
CHECKED		PLOT	48

BUILDING ELEVATIONS

DWG NO.	SHEET	REV.
10.56.5-02	2	