



OPTIONAL MASTER CLOSET

 

OPTIONAL 60" SHOWER

ROOM DIMENSIONS MAY CHANGE PER CONSTRUCTION PRINTS.

SHIP AS 16 WIDE

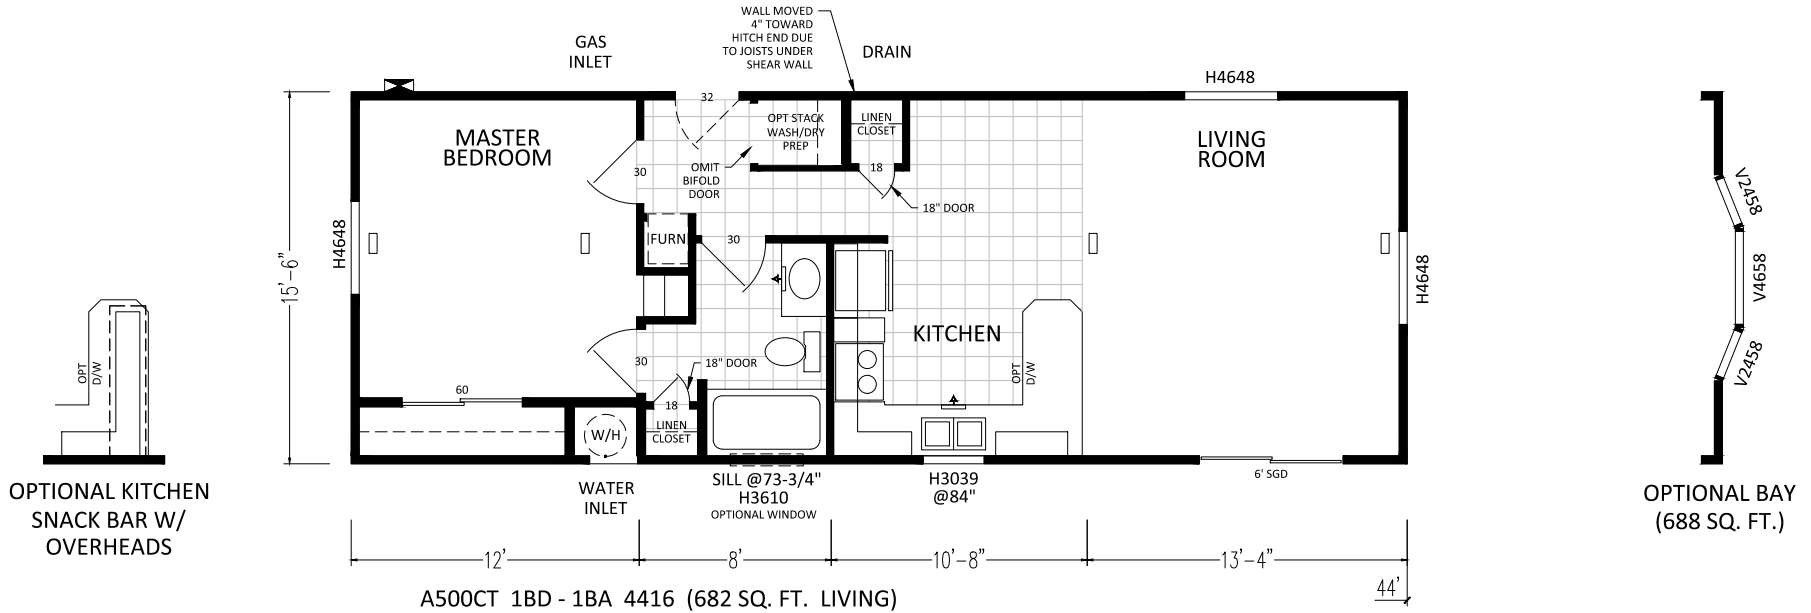

SCALE: 1/8" = 1'-0"

CUSTOMER: ----



DIVISION 31, P.O. BOX 670
SAN JACINTO, CA 92581
(951) 654-9321

REVISIONS


REVISION DATE:	
REVISION BY:	

DRAW DATE:	8-1-17
DRAWN BY:	DCS


DRAWING TITLE:	SALES FLOOR PLAN 4416-1BD-1BA
----------------	----------------------------------

MODEL NO.	A500CT
-----------	--------


MODEL REV.	0	SHEET NO.	AL-101
DAPIA REV.	0	REF NO.	---

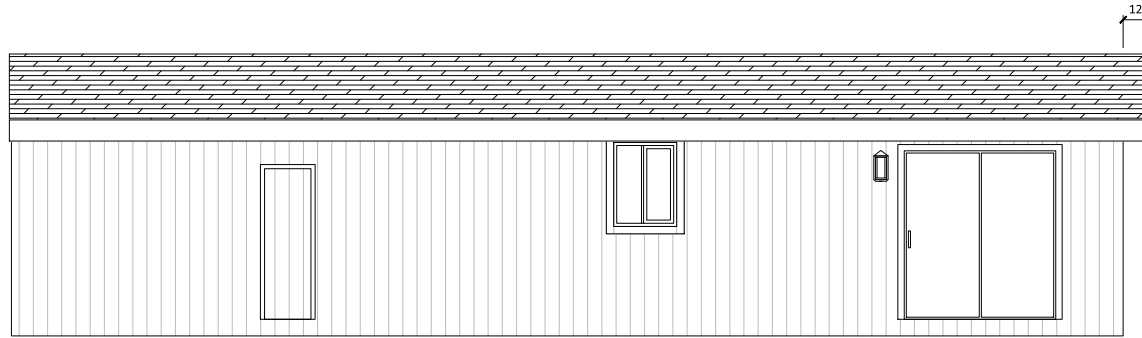


LEFT

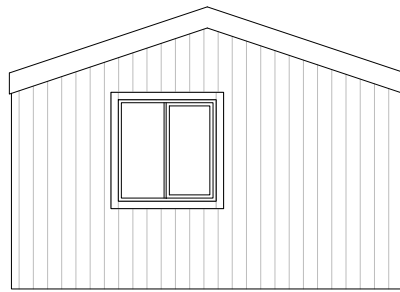

REAR

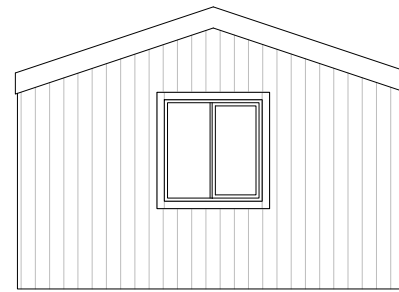

FRONT

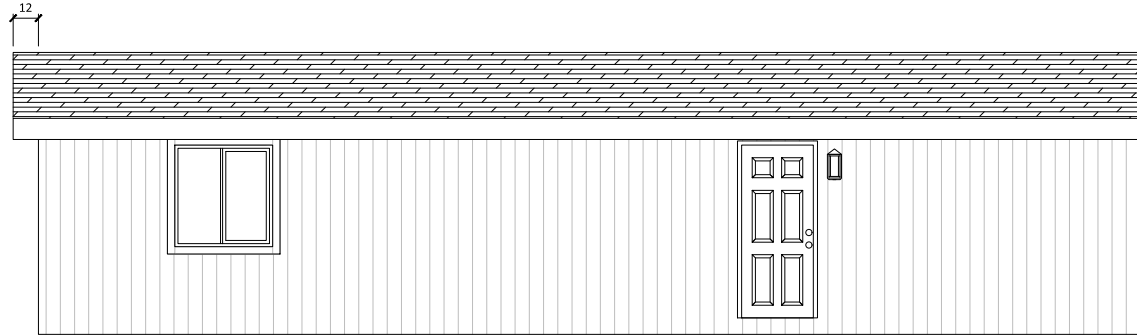

RIGHT

CUSTOMER: ----



DIVISION 31, P.O. BOX 670
 SAN JACINTO, CA 92581
 (951) 654-9321

REVISIONS

REVISION DATE:	
REVISION BY:	


DRAW DATE:	8-1-17
DRAWN BY:	DCS

DRAWING TITLE:	EXTERIOR ELEVATIONS 4416-1BD-18A
----------------	-------------------------------------

MODEL NO.	A500CT
MODEL REV.	0
DAPIA REV.	0

SHEET NO.	AE-101
REF NO.	---

F-205-A TRUSS

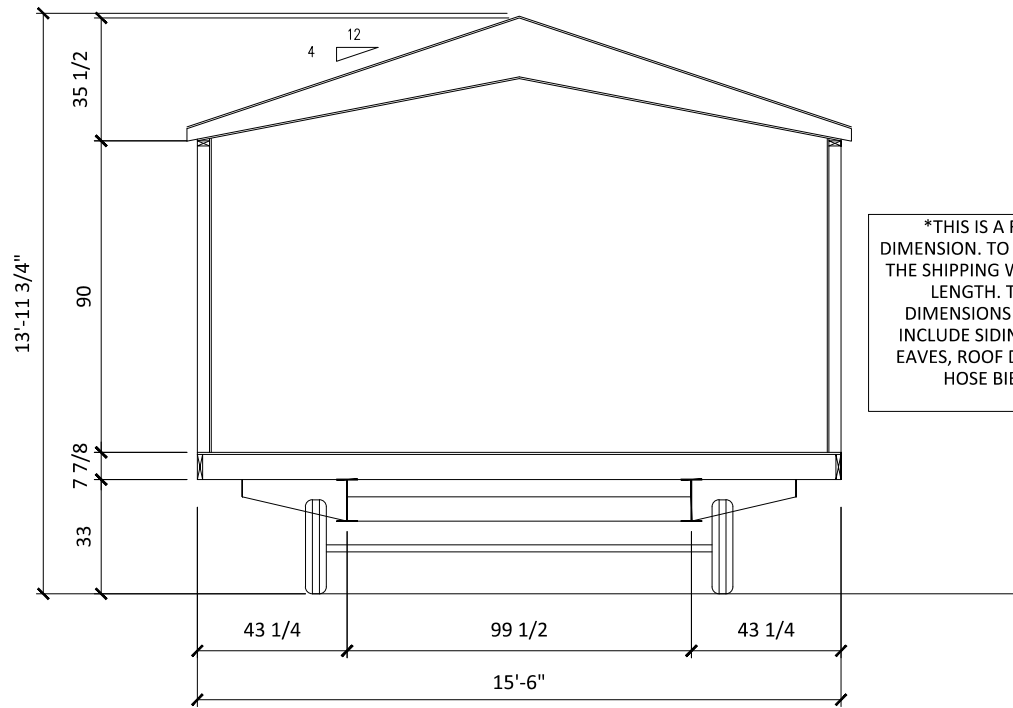

*THIS IS A ROUGH DIMENSION. TO CALCULATE THE SHIPPING WIDTH AND LENGTH. THESE DIMENSIONS DO NOT INCLUDE SIDING, TRIM, EAVES, ROOF DRIP RAIL, HOSE BIBBS.

CUSTOMER: ----



DIVISION 31, P.O. BOX 670
SAN JACINTO, CA 92581
(951) 654-9321

REVISIONS	

REVISION DATE:	
REVISION BY:	

DRAW DATE:	8-1-17
DRAWN BY:	DCS

DRAWING TITLE:	CROSS SECTION 4416-1BD-1BA
----------------	-------------------------------

MODEL NO.	A500CT
-----------	--------

MODEL REV.	0	SHEET NO.	AS-101
DAPIA REV.	0	REF NO.	---