


ROOM DIMENSIONS MAY CHANGE PER CONSTRUCTION PRINTS.

SHIP AS 16 WIDE

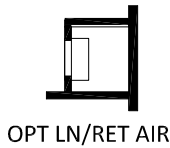


K539G 3BD - 2BA 5628 (1500 SQ. FT. LIVING)


SCALE: 1/8" = 1'-0"

CUSTOMER: ----


	DIVISION 31, P.O. BOX 670 SAN JACINTO, CA 92581 (951) 654-9321	REVISIONS	REVISION DATE:	DRAW DATE: 5-25-18	DRAWING TITLE: SALES FLOOR PLAN 5628-3BD-2BA	MODEL NO.	MODEL REV. F	SHEET NO. AL-101
			REVISION BY:	DRAWN BY: DCS		K539G	DAPIA REV. 1	REF NO. ---

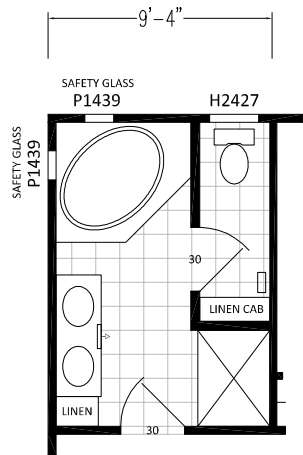

OPTIONAL CORNER TUB BATH

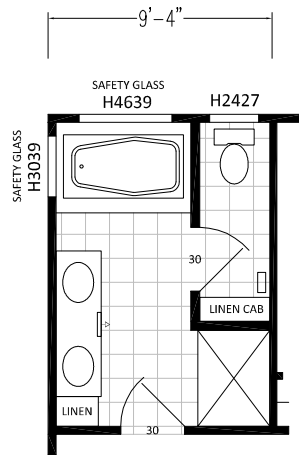

OPTIONAL PLATFORM TUB BATH

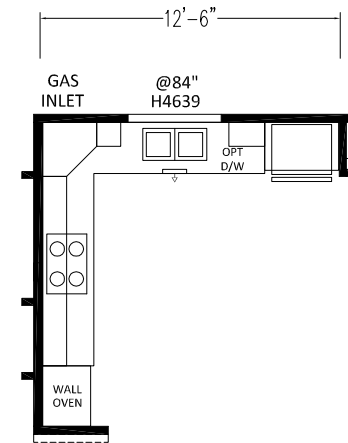

OPTIONAL COOKTOP KITCHEN

SCALE: 1/8" = 1'-0"

CUSTOMER: ----



DIVISION 31, P.O. BOX 670
SAN JACINTO, CA 92581
(951) 654-9321

REVISIONS

REVISION DATE:

DRAW DATE: 5-25-18

DRAWING TITLE:

SALES FLOOR PLAN OPTIONS
5628-3BD-2BA

MODEL NO.


K539G

MODEL REV. F


DAPIA REV. 1

SHEET NO. AL-102


REF NO. ---

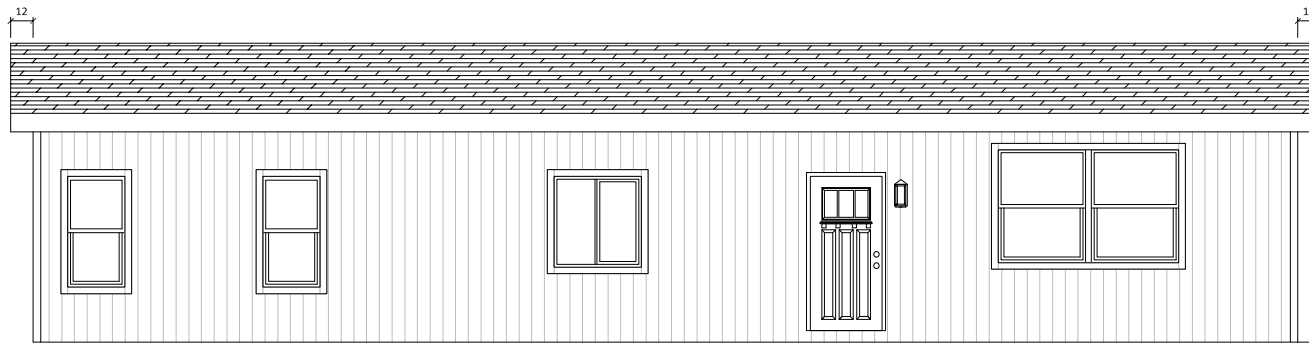


LEFT

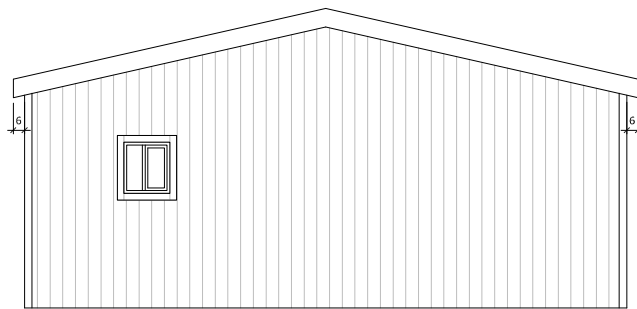

REAR

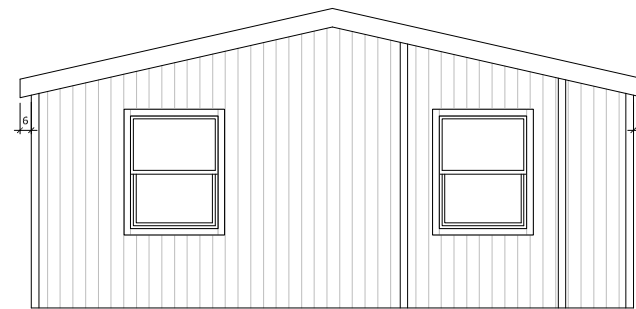

FRONT

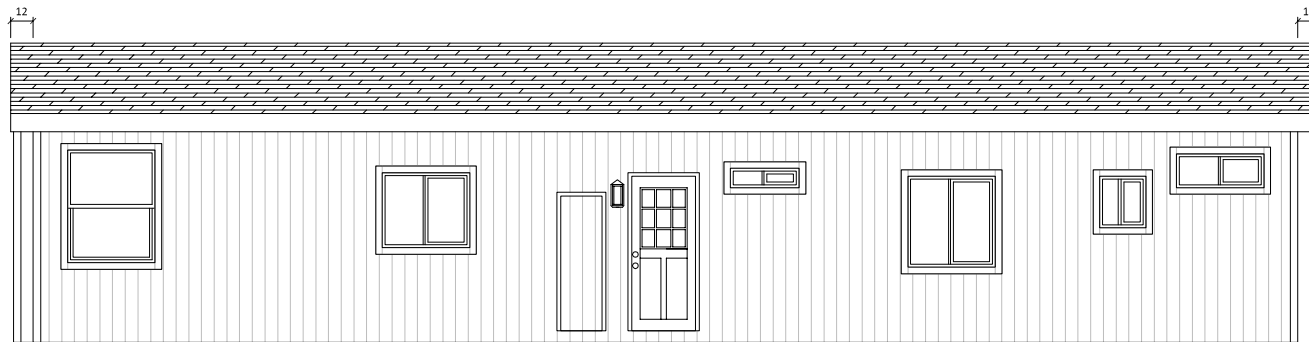

RIGHT

CUSTOMER: ----



DIVISION 31, P.O. BOX 670
SAN JACINTO, CA 92581
(951) 654-9321

REVISIONS

REVISION DATE:

DRAW DATE: 5-25-18

DRAWING TITLE:

MODEL NO.

MODEL REV. F

SHEET NO. AE-101

REVISION BY:

DRAWN BY: DCS

EXTERIOR ELEVATIONS
5628-3BD-2BA


K539G

DAPIA REV. 1

REF NO. ---

F-49-V TRUSS

F-49-V TRUSS

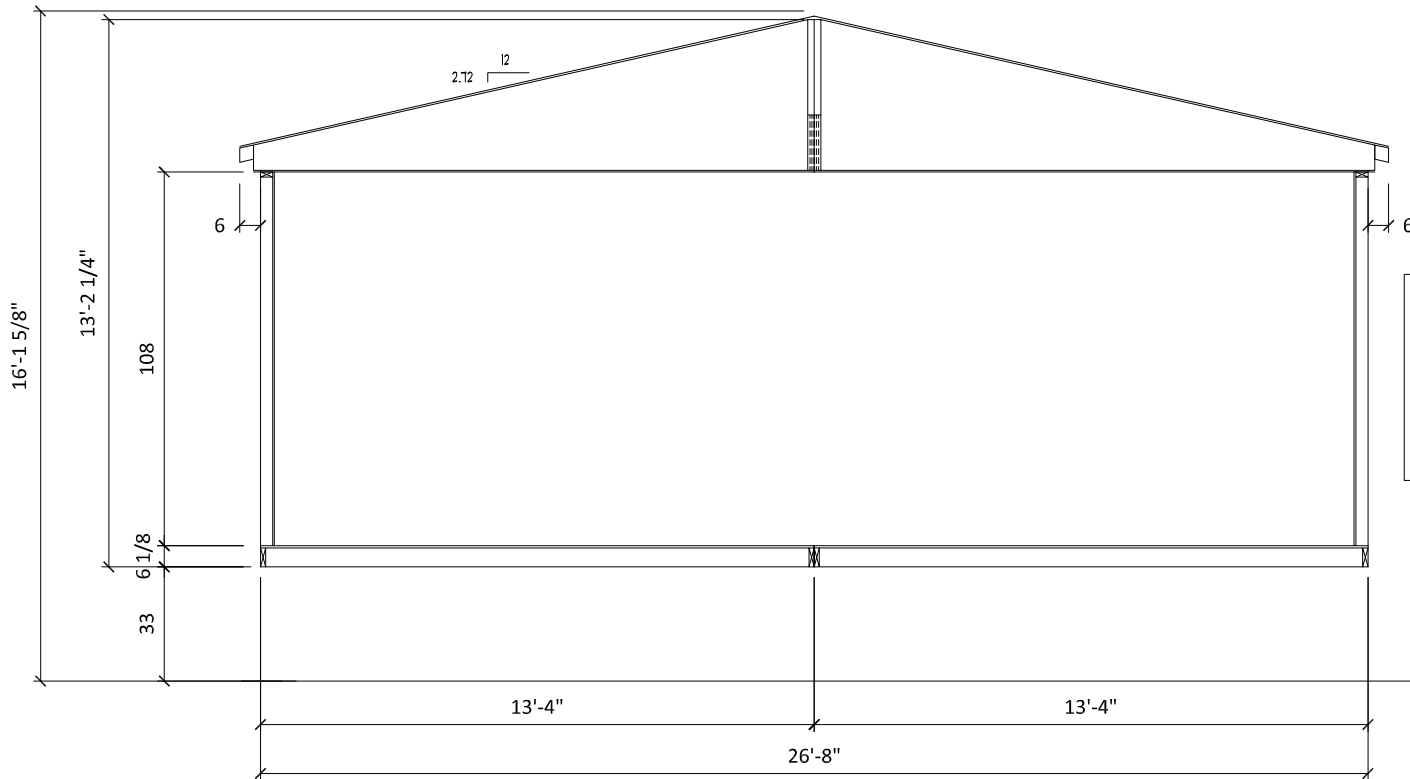

UNIT DIMENSIONS ARE NOT TO BE USED AS SHIPPING DIMENSIONS.

CUSTOMER: ----



DIVISION 31, P.O. BOX 670
SAN JACINTO, CA 92581
(951) 654-9321

REVISIONS

REVISION DATE:

DRAW DATE: 5-25-18

DRAWING TITLE:

MODEL NO.

MODEL REV. F

SHEET NO. AS-101

REVISION BY:

DRAWN BY: DCS

CROSS SECTION
5628-3BD-2BA

K539G

DAPIA REV. 1

REF NO. ---