


BOX SIZE DOES NOT INCLUDE 2X6 EXTERIOR WALLS

ROOM DIMENSIONS MAY CHANGE PER CONSTRUCTION PRINTS.

ALL WINDOW HEIGHTS @82" UNLESS NOTED OTHERWISE

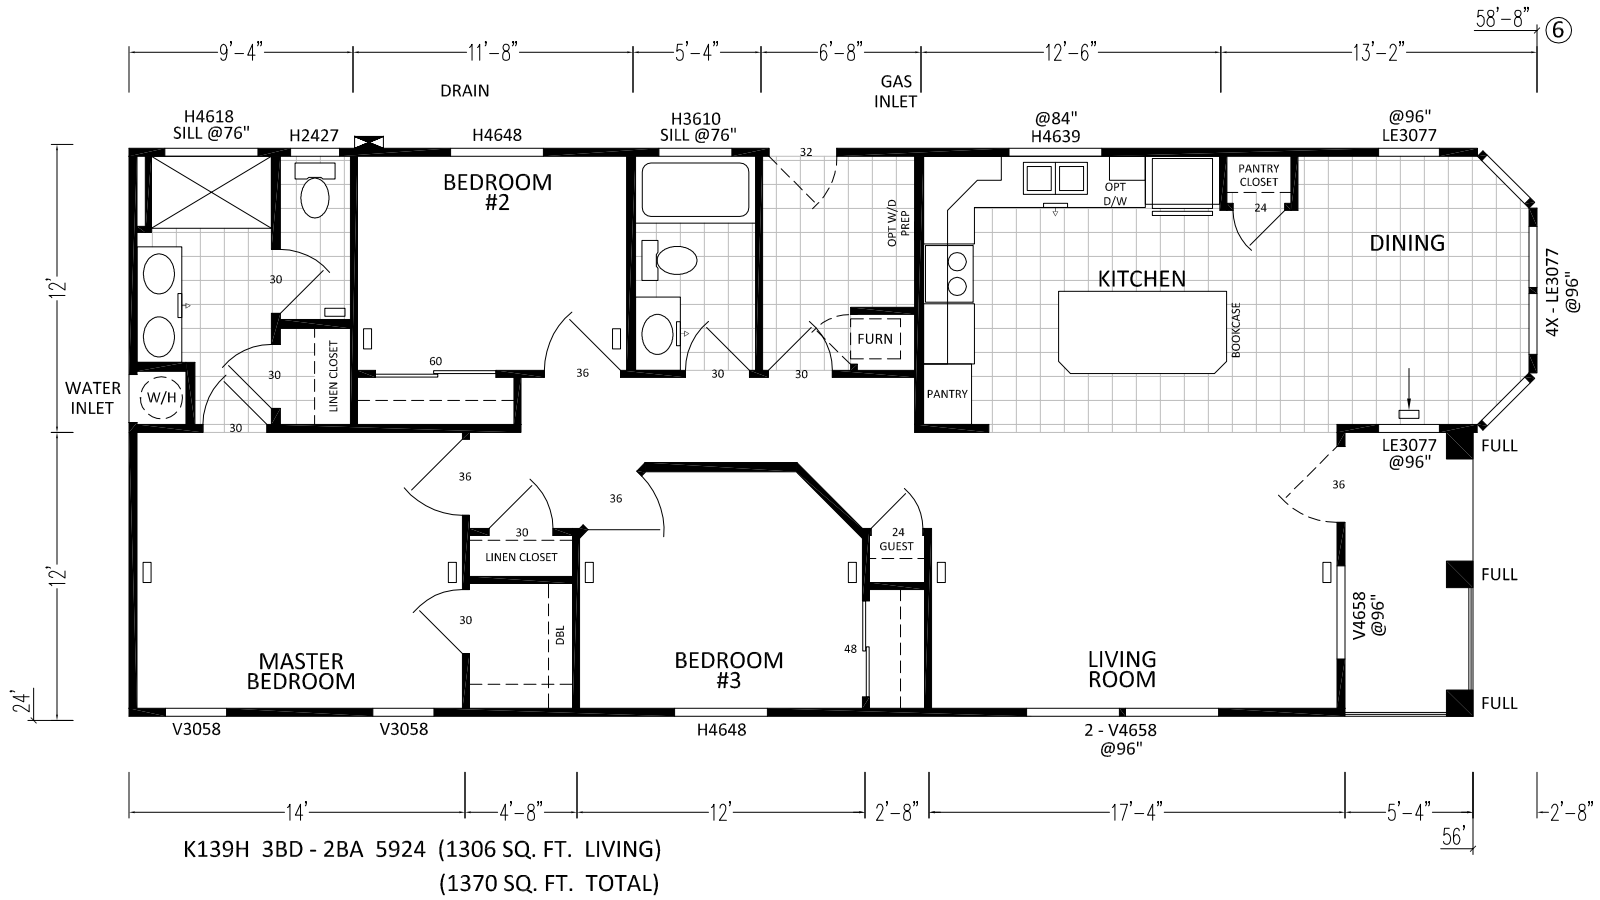

K139H 3BD - 2BA 5924 (1306 SQ. FT. LIVING)  
(1370 SQ. FT. TOTAL)

SCALE: 1/8" = 1'-0"

CUSTOMER: ----



DIVISION 31, P.O. BOX 670  
SAN JACINTO, CA 92581  
(951) 654-9321

REVISIONS	


REVISION DATE:	
REVISION BY:	

DRAW DATE:	8-4-17
DRAWN BY:	DCS

DRAWING TITLE:	SALES FLOOR PLAN 5924-3BD-2BA
----------------	----------------------------------

MODEL NO.	K139H
-----------	-------

MODEL REV.	A	SHEET NO.	AL-101
DAPIA REV.	----	REF NO.	---

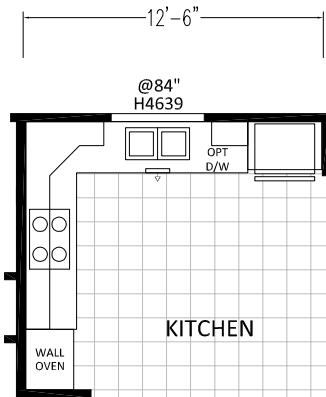

OPTIONAL COOKTOP  
KITCHEN

SCALE: 1/8" = 1'-0"

CUSTOMER: ----



DIVISION 31, P.O. BOX 670  
SAN JACINTO, CA 92581  
(951) 654-9321

REVISIONS

REVISION  
DATE:

DRAW  
DATE: 8-4-17

DRAWING TITLE:

MODEL NO.

MODEL  
REV. A

SHEET NO.  
AL-102

REVISION  
BY:


DRAWN  
BY: DCS

SALES FLOOR PLAN OPTIONS  
5924-3BD-28A


K139H

DAPIA  
REV. ----

REF NO.  
---

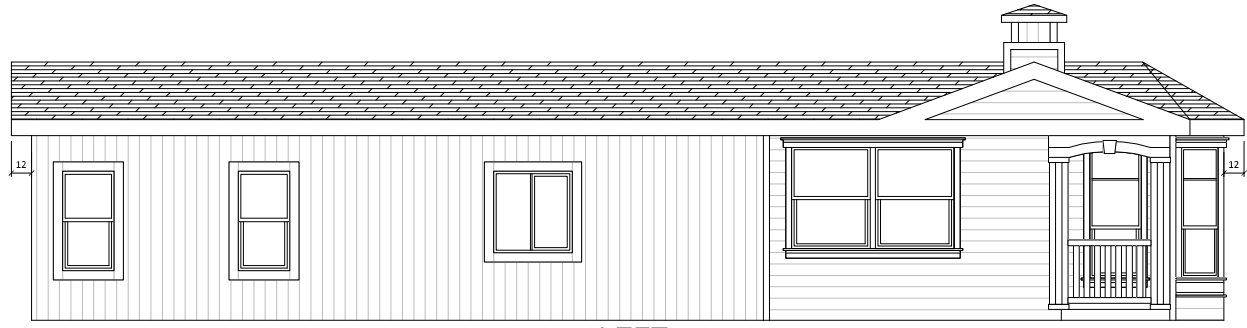


**LEFT**  
(SHOWN WITH OPTIONAL CUPOLA)

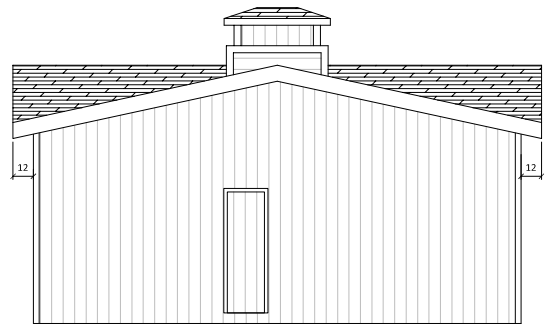

**REAR**  
(SHOWN WITH OPTIONAL CUPOLA)



**FRONT**  
(SHOWN WITH OPTIONAL CUPOLA)

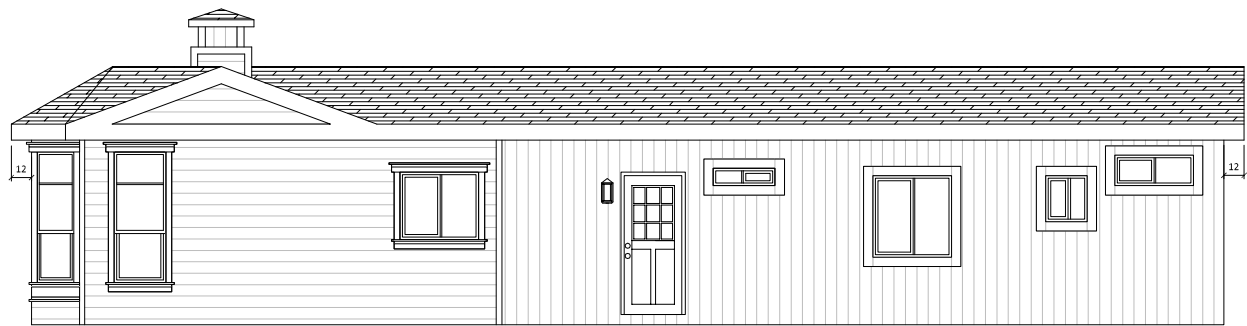

**RIGHT**  
(SHOWN WITH OPTIONAL CUPOLA)

CUSTOMER: ----



DIVISION 31, P.O. BOX 670  
SAN JACINTO, CA 92581  
(951) 654-9321

REVISIONS	

REVISION DATE:	
REVISION BY:	

DRAW DATE:	8-4-17
DRAWN BY:	DCS


DRAWING TITLE:	EXTERIOR ELEVATIONS
	5924-3BD-28A

MODEL NO.	K139H
-----------	-------

MODEL REV.	A	SHEET NO.	AE-101
DAP/A REV.	----	REF NO.	---

F-60 TRUSS  
SK-474 TRUSS

F-60 TRUSS  
SK-474 TRUSS

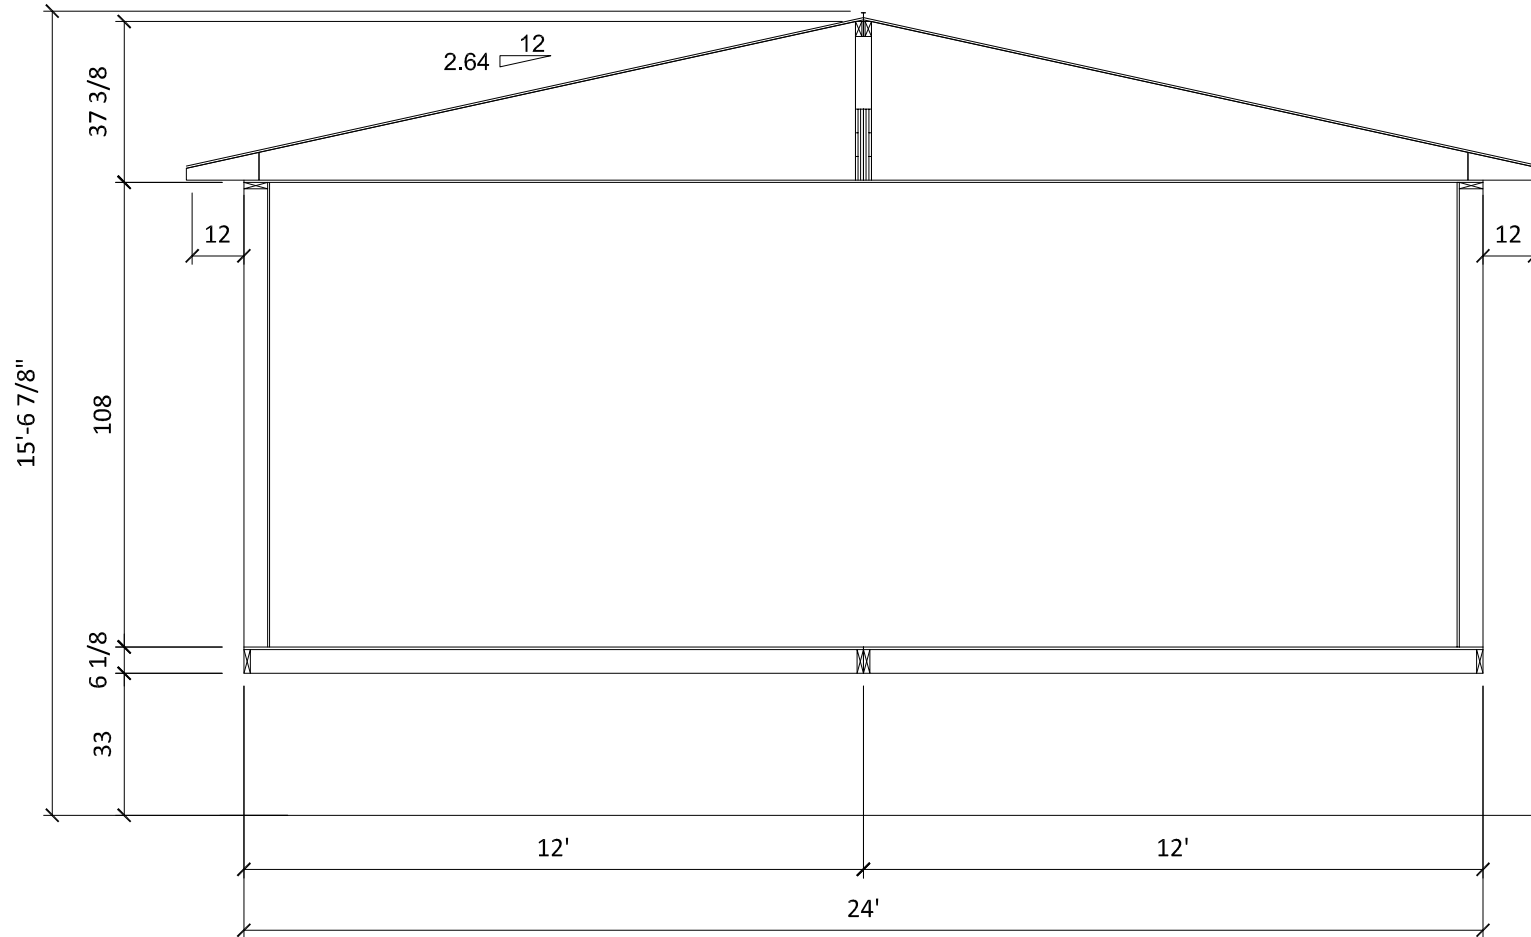

UNIT DIMENSIONS ARE NOT TO BE USED AS SHIPPING DIMENSIONS.

CUSTOMER: ----



DIVISION 31, P.O. BOX 670  
SAN JACINTO, CA 92581  
(951) 654-9321

REVISIONS

REVISION DATE:

DRAW DATE: 8-4-17

DRAWING TITLE:

MODEL NO.

MODEL REV. A

SHEET NO. AS-101

REVISION BY:

DRAWN BY: DCS

CROSS SECTION  
5924-3BD-28A

K139H

DAPIA REV. ----

REF NO. ---