



**FRONT ELEVATION**

SCALE: 3/16"=1'-0"

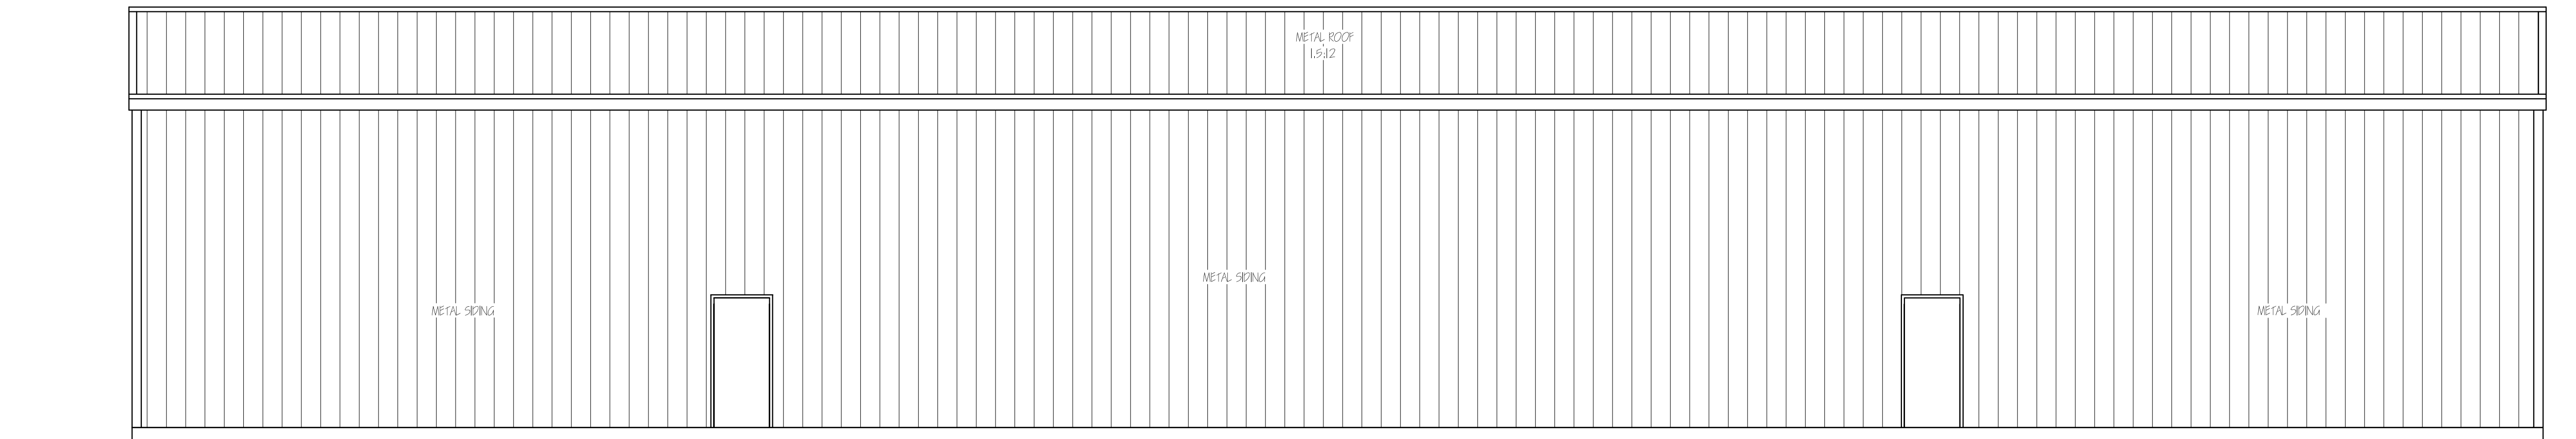


**REAR ELEVATION**

SCALE: 3/16"=1'-0"

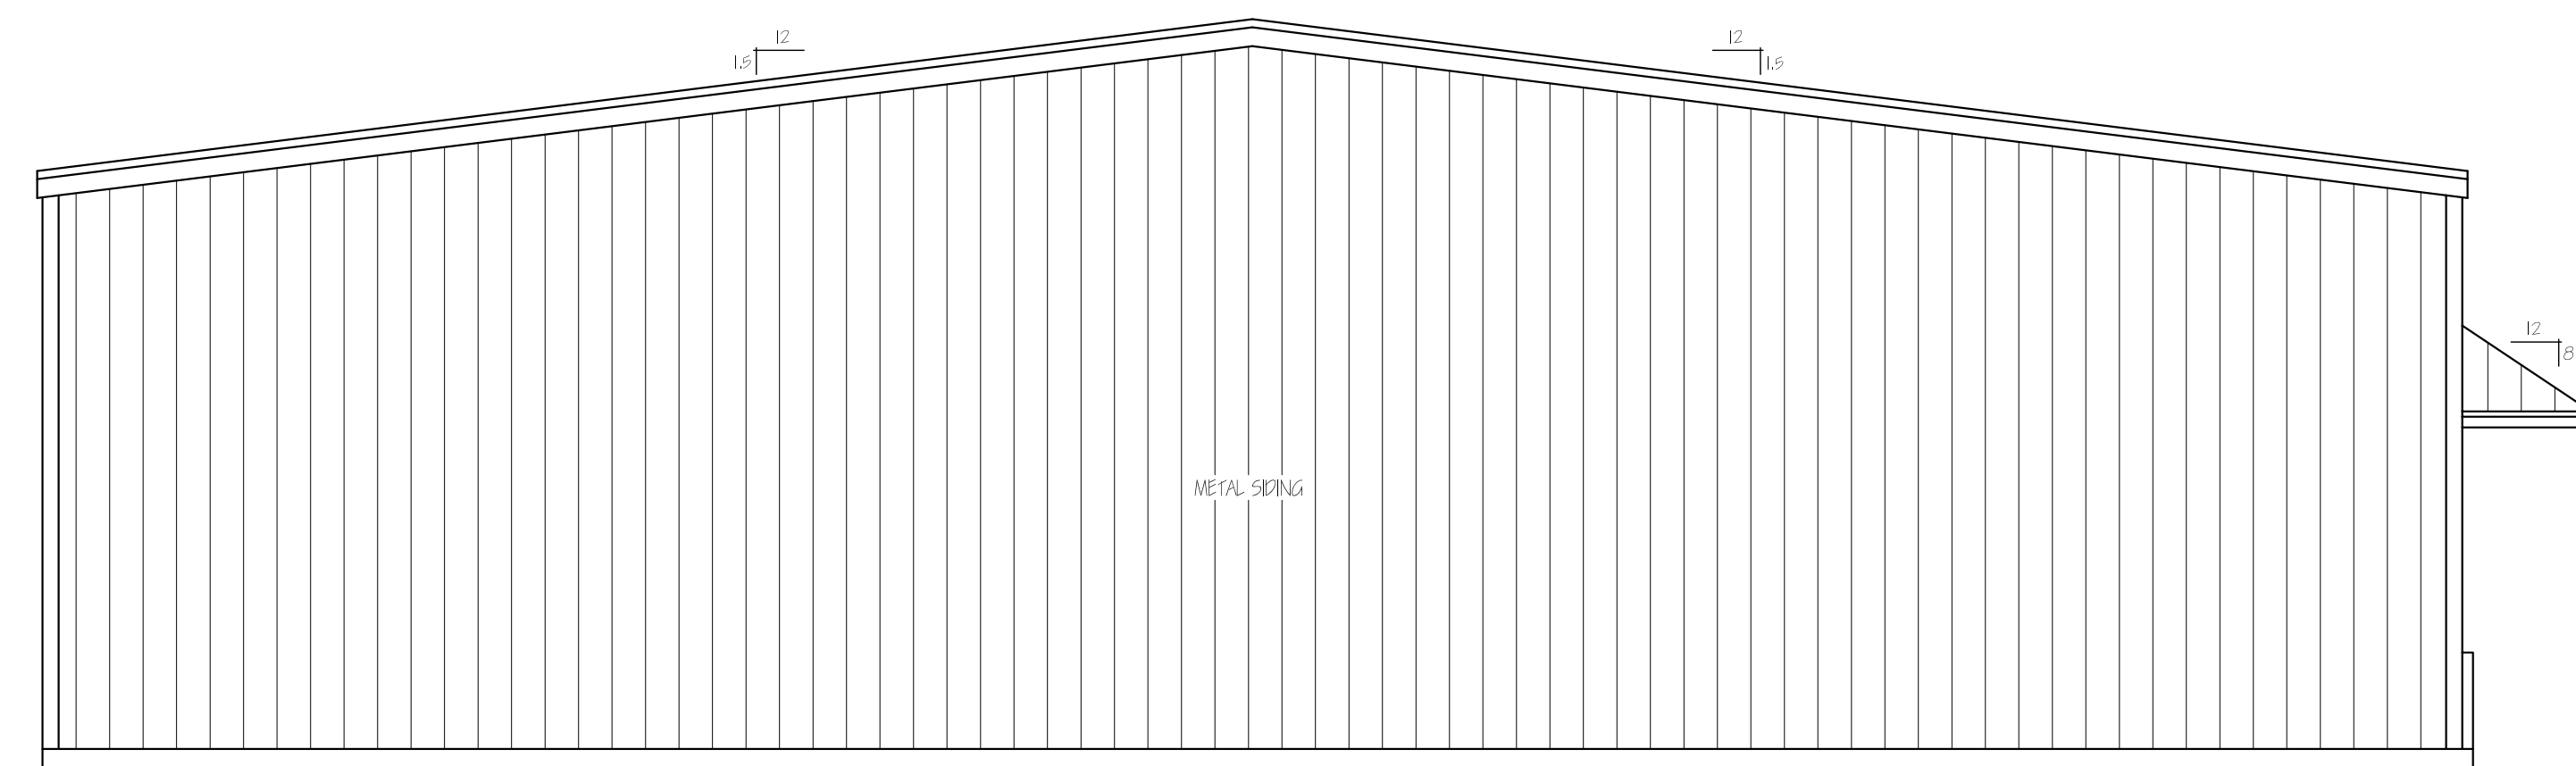

**LEFT ELEVATION**

SCALE: 3/16"=1'-0"

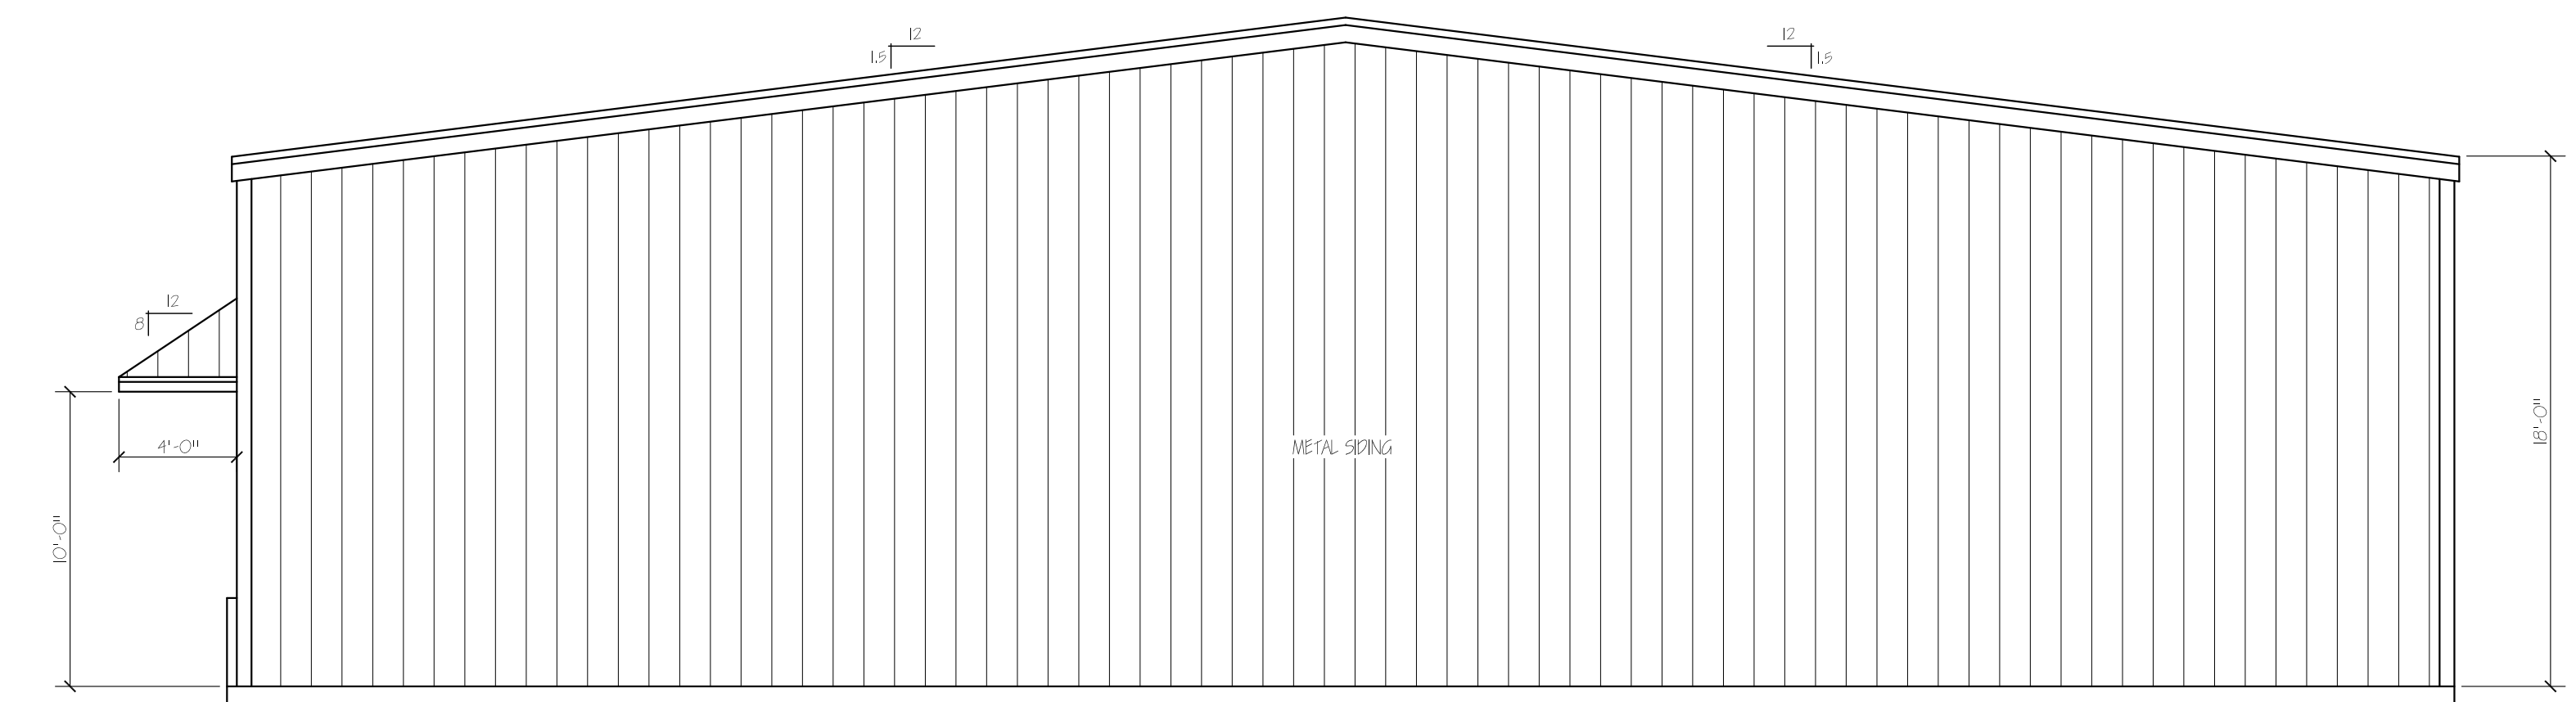

**RIGHT ELEVATION**

SCALE: 3/16"=1'-0"

**BUILDING "B" REVERSED**

	SCALE: 3/16"=1'-0"	PROJECT:	<b>HWY. 30 BUSINESS PARK</b> <b>COLLEGE STATION, TEXAS</b>	<b>SHEET</b> <b>A-2R</b>
	DATE: 1-7-2016			
	DRAWN BY: GEL			
	APPROVED BY:			
	REVISIONS:			