


SILL @73-3/4"
H3610
OPT

OPT 60" SHOWER

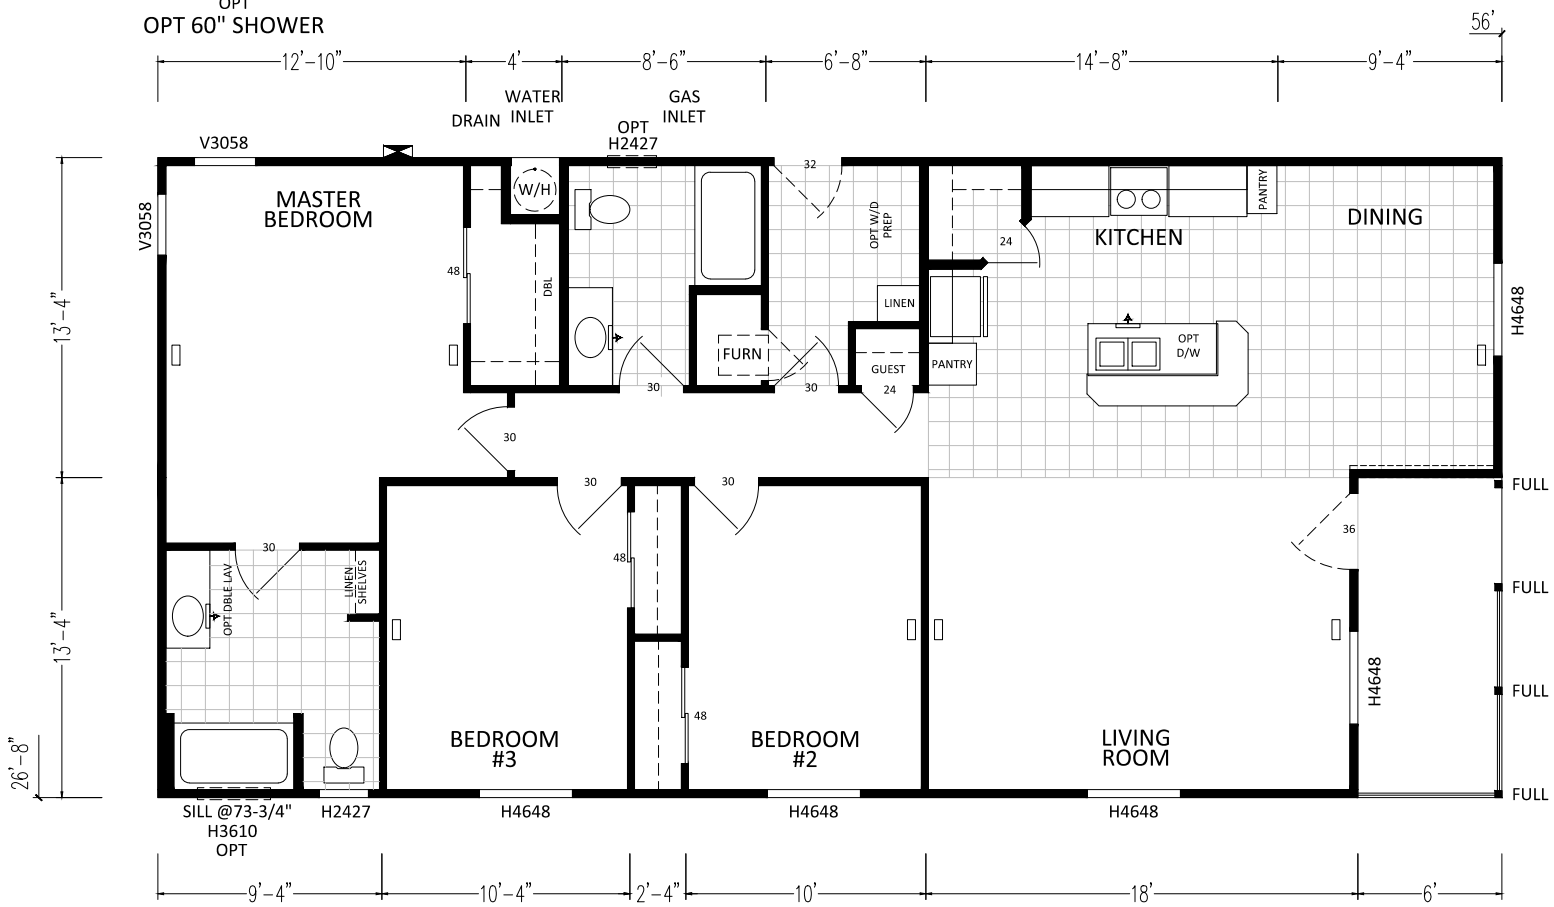

ROOM DIMENSIONS MAY
CHANGE PER CONSTRUCTION
PRINTS.

SHIP AS 16 WIDE

3410CT 3BD - 2BA 5628 (1413 SQ. FT. LIVING)
(1493 SQ. FT. TOTAL)

SCALE: 1/8" = 1'-0"

CUSTOMER: ----



DIVISION 31, P.O. BOX 670
SAN JACINTO, CA 92581
(951) 654-9321

REVISIONS	


REVISION DATE:	
REVISION BY:	

DRAW DATE:	5-12-17
DRAWN BY:	DCS


DRAWING TITLE:	SALES FLOOR PLAN 5628-3BD-2BA
----------------	----------------------------------

MODEL NO.	3410CT
-----------	--------



MODEL REV.	C	SHEET NO.	AL-101
DAPIA REV.	3	REF NO.	----

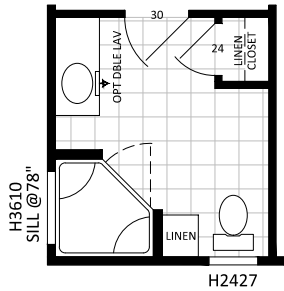


9'-4"
 OPTIONAL CORNER
 SHOWER BATH

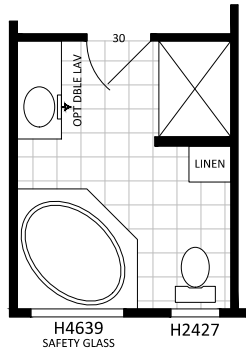

9'-4"
 OPTIONAL DELUXE
 BATH

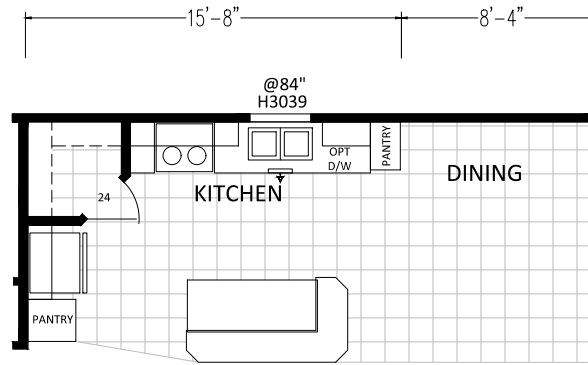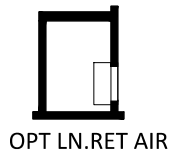

OPTIONAL KITCHEN

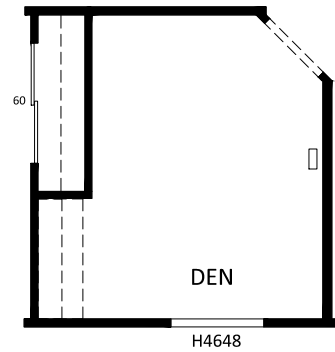

OPTIONAL DEN



SCALE: 1/8" = 1'-0"

CUSTOMER: ----



DIVISION 31, P.O. BOX 670
 SAN JACINTO, CA 92581
 (951) 654-9321

REVISIONS

REVISION
 DATE:

REVISION
 BY:

DRAW
 DATE: 5-12-17

DRAWN
 BY: DCS

DRAWING TITLE:

SALES FLOOR PLAN OPTIONS
 5628-3BD-2BA

MODEL NO.

3410CT


MODEL
 REV. C

DAPIA
 REV. 3


SHEET NO.

AL-102

REF NO.

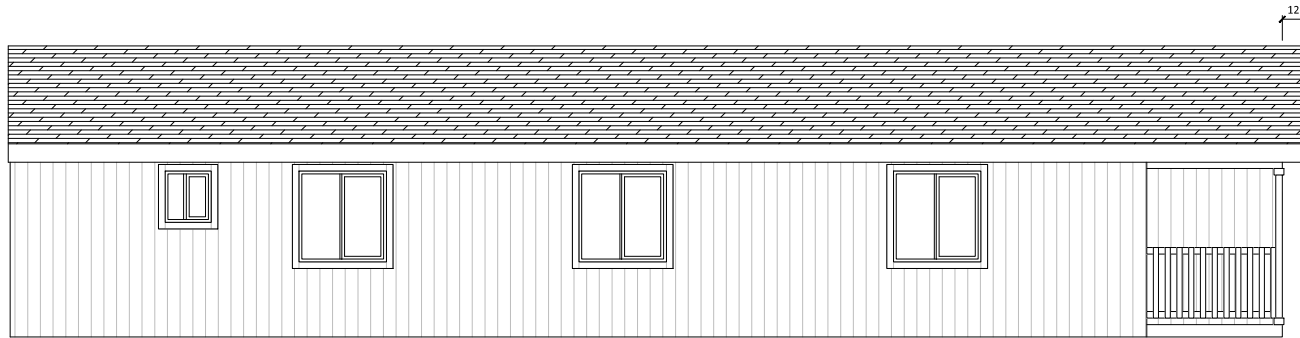


LEFT

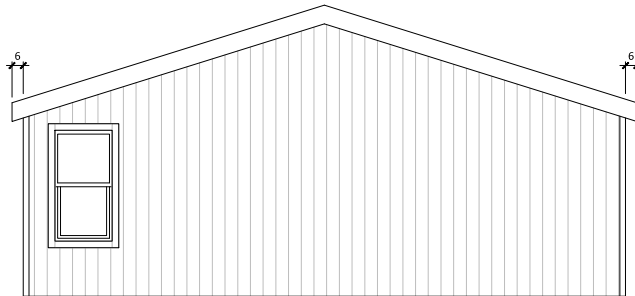

REAR



FRONT

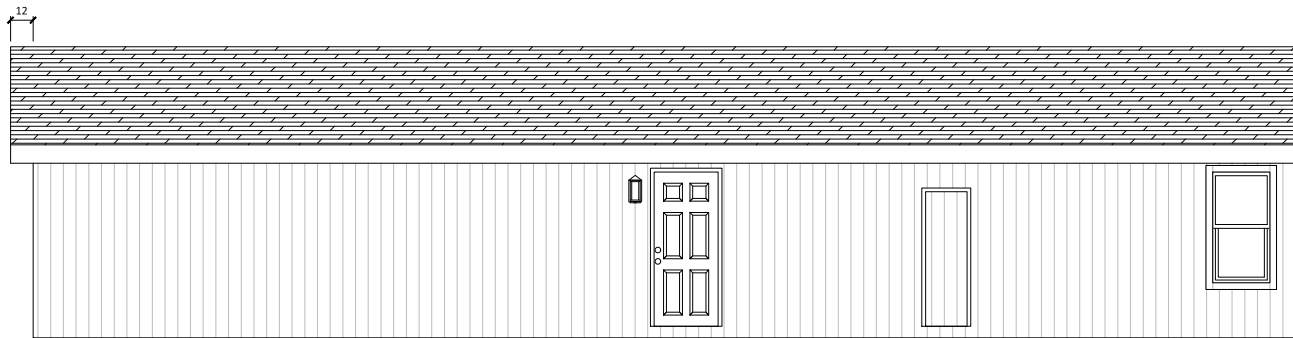

RIGHT

CUSTOMER: ----



DIVISION 31, P.O. BOX 670
SAN JACINTO, CA 92581
(951) 654-9321

REVISIONS

REVISION DATE:

DRAW DATE: 5-12-17

DRAWING TITLE:

MODEL NO.

MODEL REV. C

SHEET NO. AE-101

REVISION BY:

DRAWN BY: DCS

EXTERIOR ELEVATIONS
5628-3BD-28A


3410CT

DAPIA REV. 3

REF NO. ----

F-261 TRUSS

F-261 TRUSS

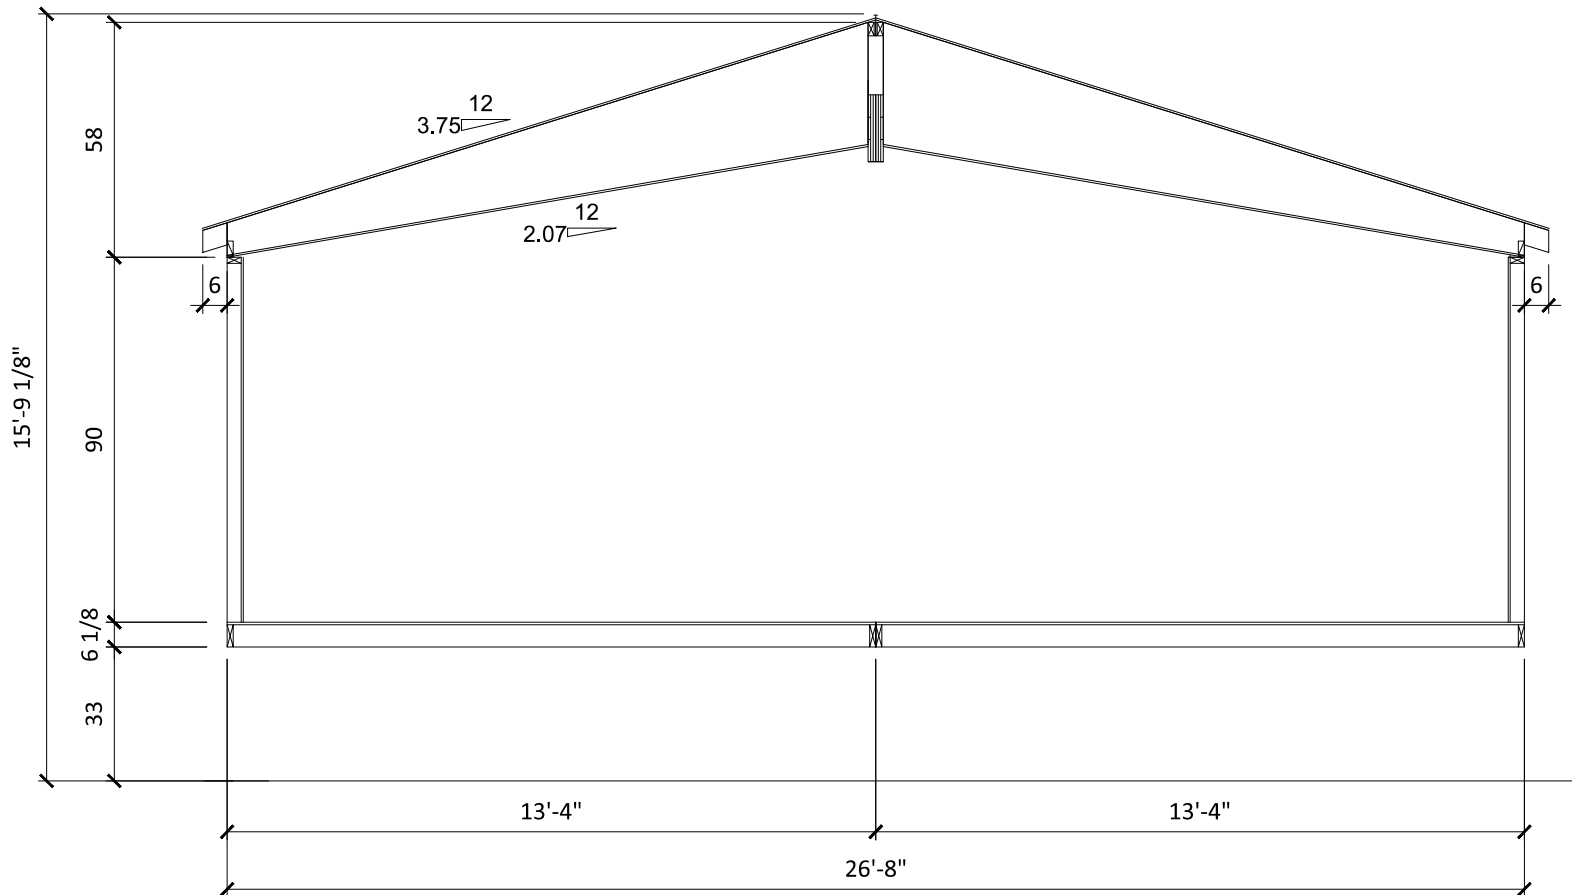

ALL DIMENSIONS ARE APPROXIMATE AND MAY NOT REFLECT THE TRUE WIDTH AND HEIGHT OF EACH UNIT. DIMENSIONS DO NOT INCLUDE SIDING, TRIM, EAVES, ROOF DRIP RAIL, HOSE BIBBS, FLUES, ETC.

UNIT DIMENSIONS ARE NOT TO BE USED AS SHIPPING DIMENSIONS.

CUSTOMER: ----



DIVISION 31, P.O. BOX 670
SAN JACINTO, CA 92581
(951) 654-9321

REVISIONS

REVISION DATE:

DRAW DATE: 5-12-17

DRAWING TITLE:

MODEL NO.

MODEL REV. C

SHEET NO. AS-101

REVISION BY:

DRAWN BY: DCS

CROSS SECTION
5628-3BD-2BA

3410CT

DAPIA REV. 3

REF NO. ----