


OPT SINGLE BOWL LAV

 



OPT LN/RET AIR

6' SGD 58'-8"

9' 2'-4" 10'-2" 8'-6" 16'-2" 12'-6"

ROOM DIMENSIONS MAY CHANGE PER CONSTRUCTION PRINTS.

BOX SIZE INCLUDES 2X6 EXTERIOR WALLS

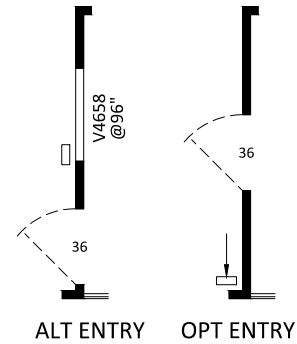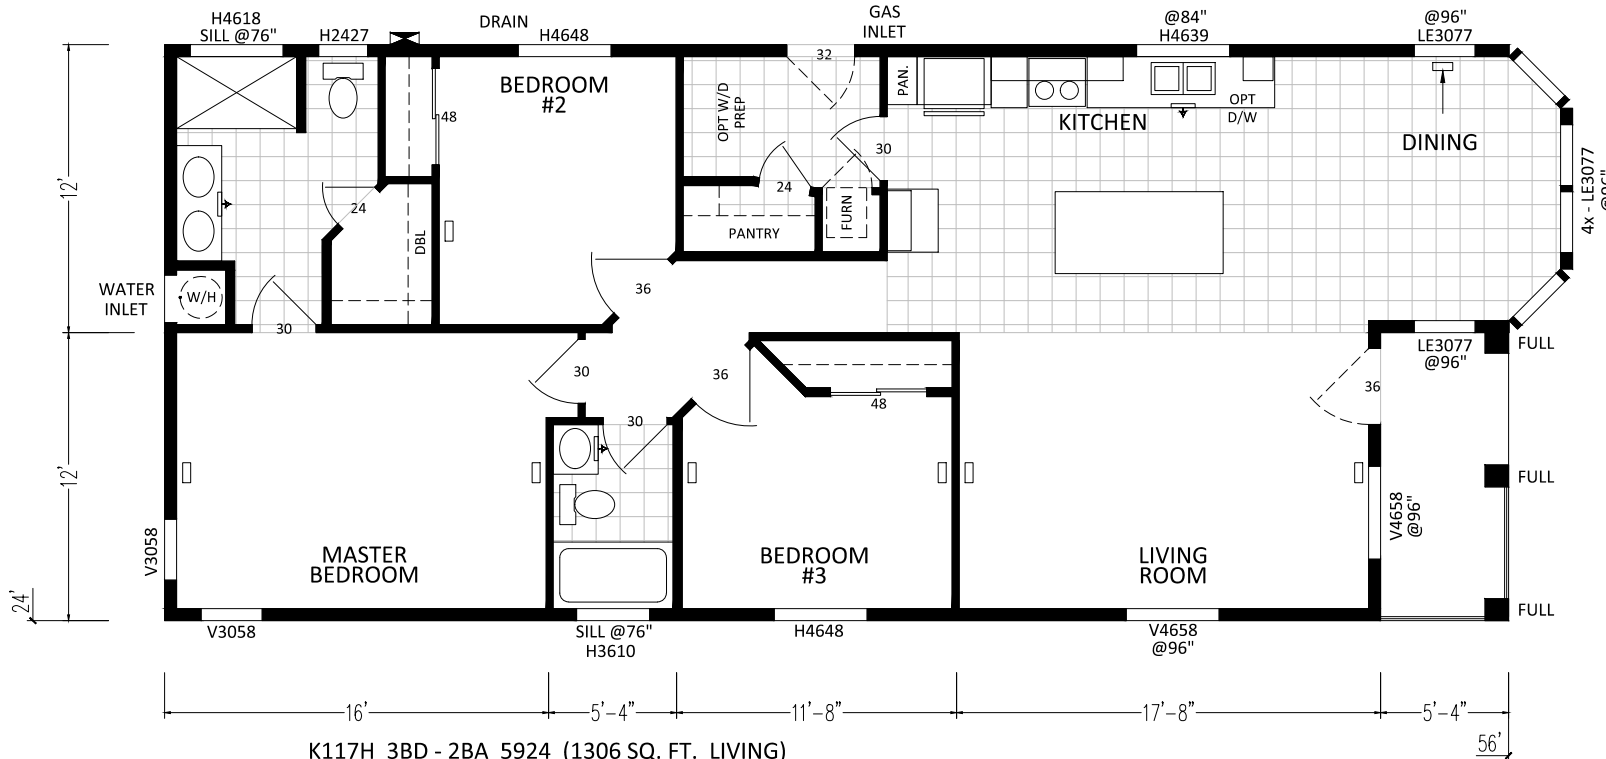

K117H 3BD - 2BA 5924 (1306 SQ. FT. LIVING) (1370 SQ. FT. TOTAL)

SCALE: 1/8" = 1'-0"

CUSTOMER: ----



DIVISION 31, P.O. BOX 670 SAN JACINTO, CA 92581 (951) 654-9321

REVISIONS	


REVISION DATE:	
REVISION BY:	

DRAW DATE:	7-7-17
DRAWN BY:	DCS


DRAWING TITLE:	SALES FLOOR PLAN
	5924-3BD-2BA

MODEL NO.	K117H
-----------	-------


MODEL REV.	A	SHEET NO.	AL-101
DAPIA REV.	0	REF NO.	----

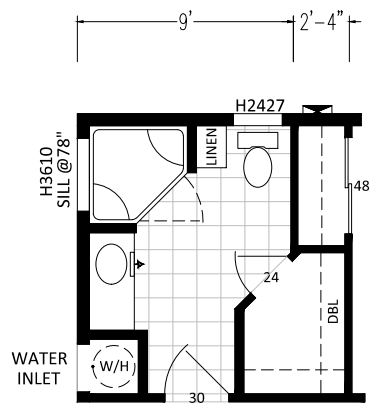


OPTIONAL CORNER SHOWER BATH

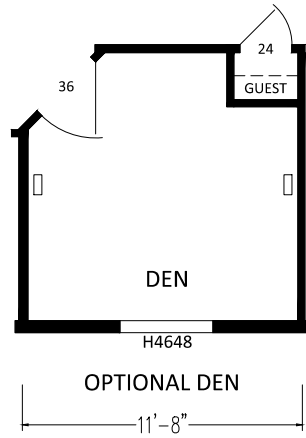


OPTIONAL DEN

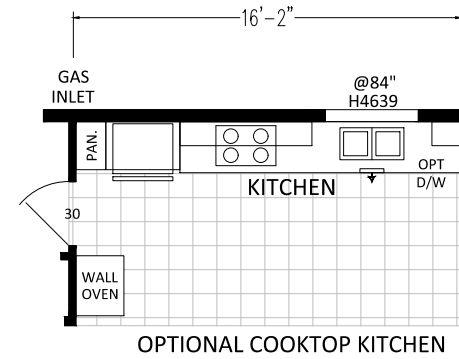

OPTIONAL COOKTOP KITCHEN

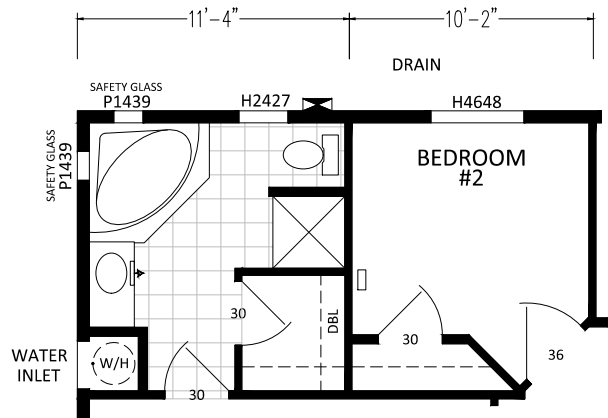

OPTIONAL CORNER TUB BATH

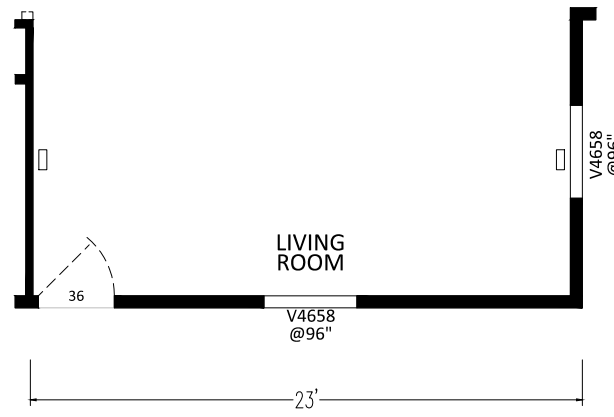

ALTERNATE ENTRY/PORCH DELETE
(1239 SQ. FT)

SCALE: 1/8" = 1'-0"

CUSTOMER: ----



DIVISION 31, P.O. BOX 670
SAN JACINTO, CA 92581
(951) 654-9321

REVISIONS

REVISION DATE:

DRAW DATE: 7-7-17

DRAWING TITLE:

MODEL NO.

MODEL REV. A

SHEET NO. AL-102

REVISION BY:


DRAWN BY: DCS

SALES FLOOR PLAN OPTIONS
5924-3BD-28A

K117H


DAPIA REV. 0

REF NO. ----

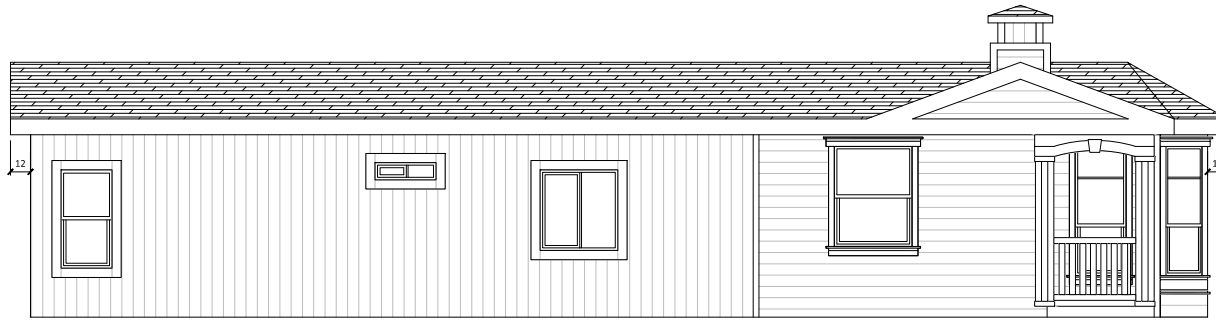

LEFT

(SHOWN WITH OPTIONAL CUPOLA)

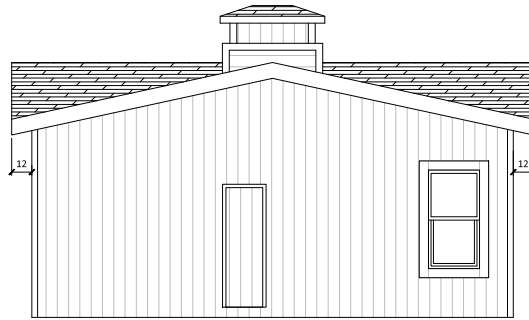


REAR

(SHOWN WITH OPTIONAL CUPOLA)



FRONT

(SHOWN WITH OPTIONAL CUPOLA)

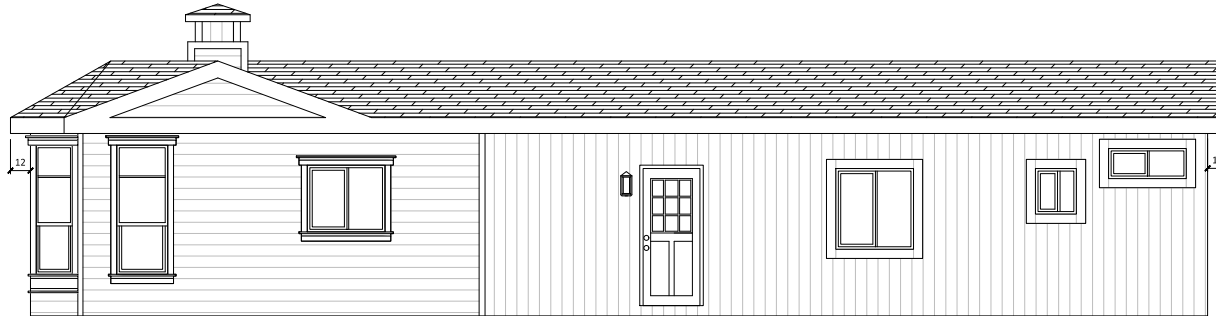

RIGHT

(SHOWN WITH OPTIONAL CUPOLA)

CUSTOMER: ----



DIVISION 31, P.O. BOX 670
SAN JACINTO, CA 92581
(951) 654-9321

REVISIONS

REVISION
DATE:

REVISION
BY:

DRAW
DATE: 7-7-17

DRAWN
BY: DCS

DRAWING TITLE:

EXTERIOR ELEVATIONS
5924-38D-28A

MODEL NO.

K117H

MODEL
REV. A

DAPIA
REV. 0


SHEET NO.

AE-101

REF NO.

F-60 TRUSS
SK-474 TRUSS

F-60 TRUSS
SK-474 TRUSS

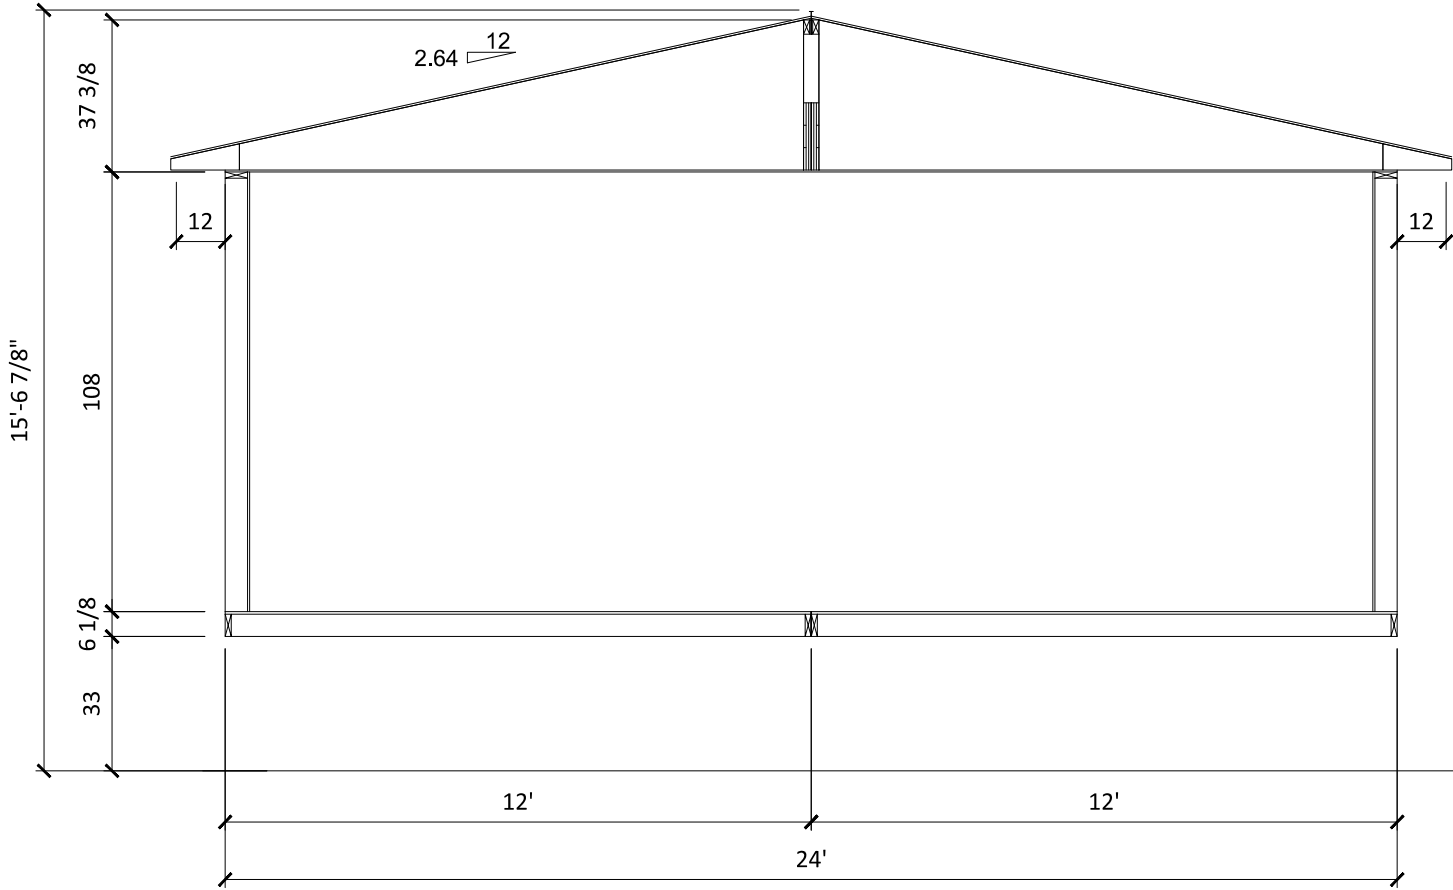

ALL DIMENSIONS ARE APPROXIMATE AND MAY NOT REFLECT THE TRUE WIDTH AND HEIGHT OF EACH UNIT. DIMENSIONS DO NOT INCLUDE SIDING, TRIM, EAVES, ROOF DRIP RAIL, HOSE BIBBS, FLUES, ETC.

UNIT DIMENSIONS ARE NOT TO BE USED AS SHIPPING DIMENSIONS.

CUSTOMER: ----



DIVISION 31, P.O. BOX 670
SAN JACINTO, CA 92581
(951) 654-9321

REVISIONS	

REVISION DATE:	
REVISION BY:	

DRAW DATE:	7-7-17
DRAWN BY:	DCS

DRAWING TITLE:	CROSS SECTION 5924-3BD-2BA
----------------	-------------------------------

MODEL NO.	K117H
-----------	-------

MODEL REV.	A	SHEET NO.	AS-101
DAPIA REV.	0	REF NO.	----