




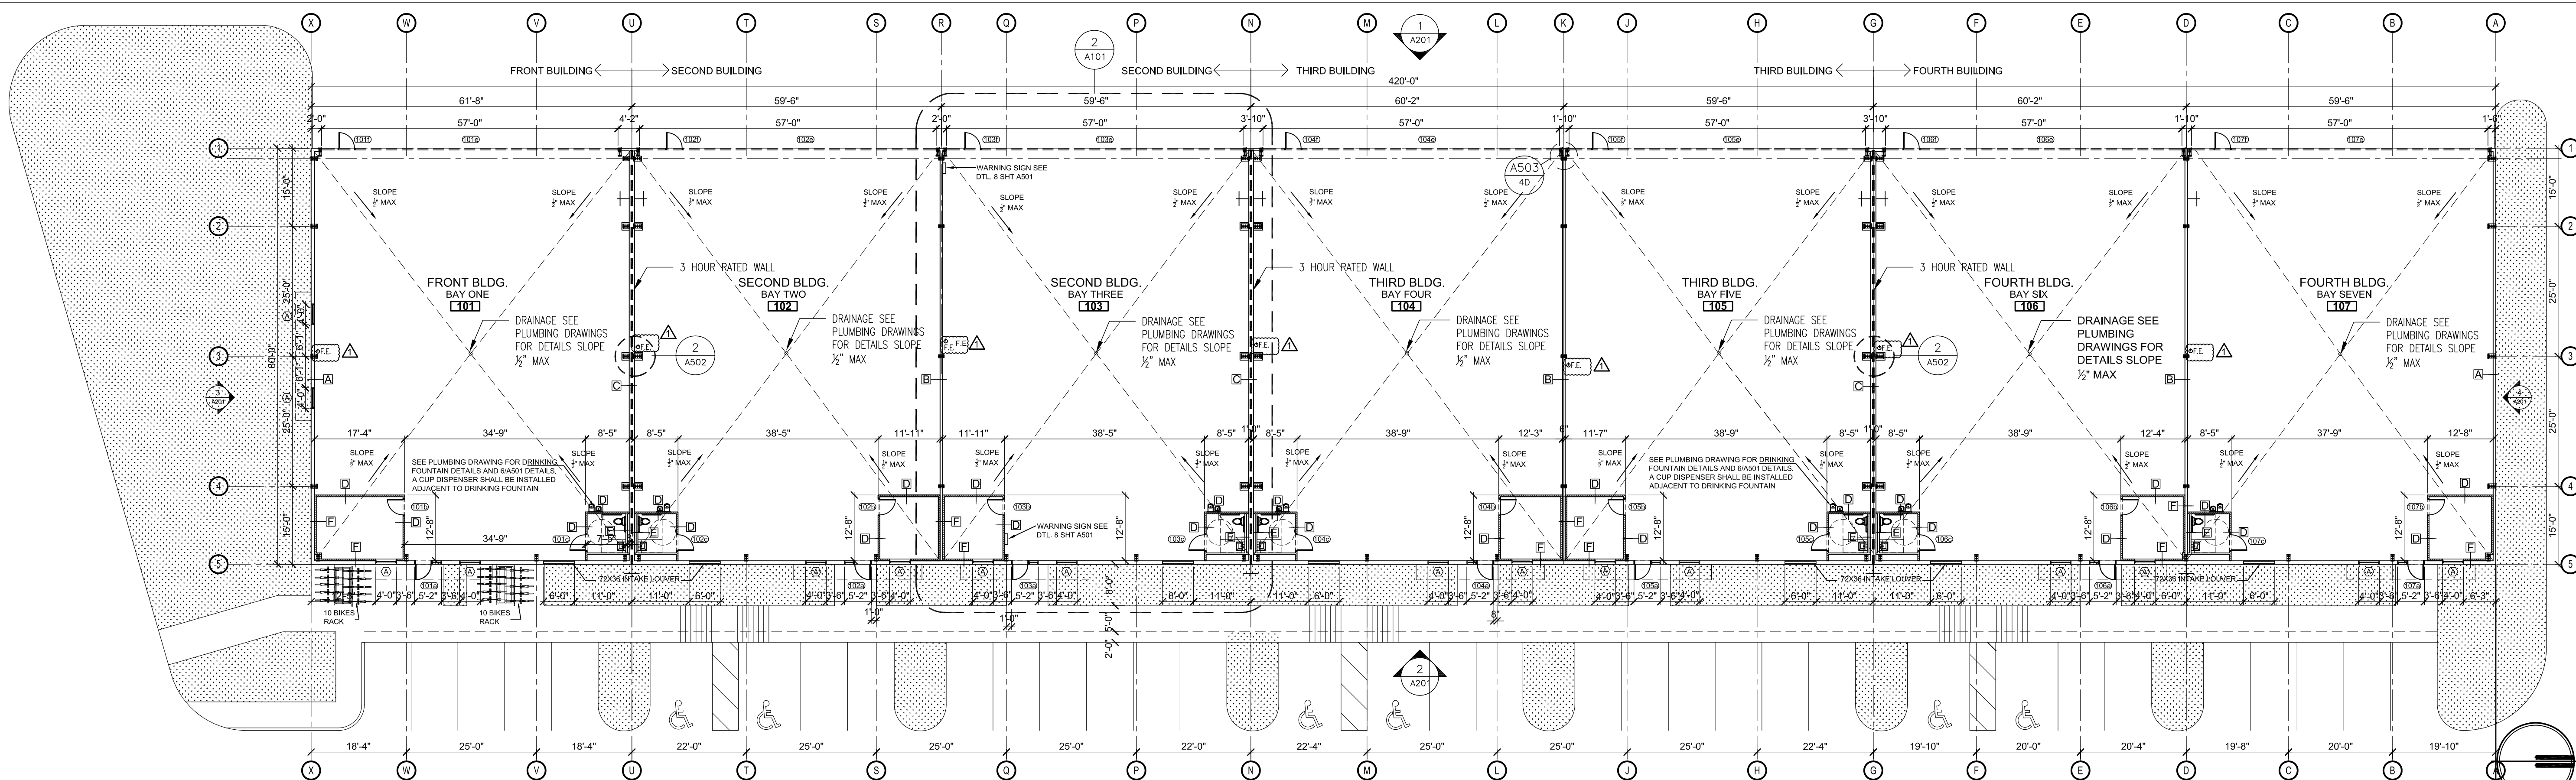


1 FLOOR PLAN "BUILDING B"
SCALE: 1/16"=1'-0"

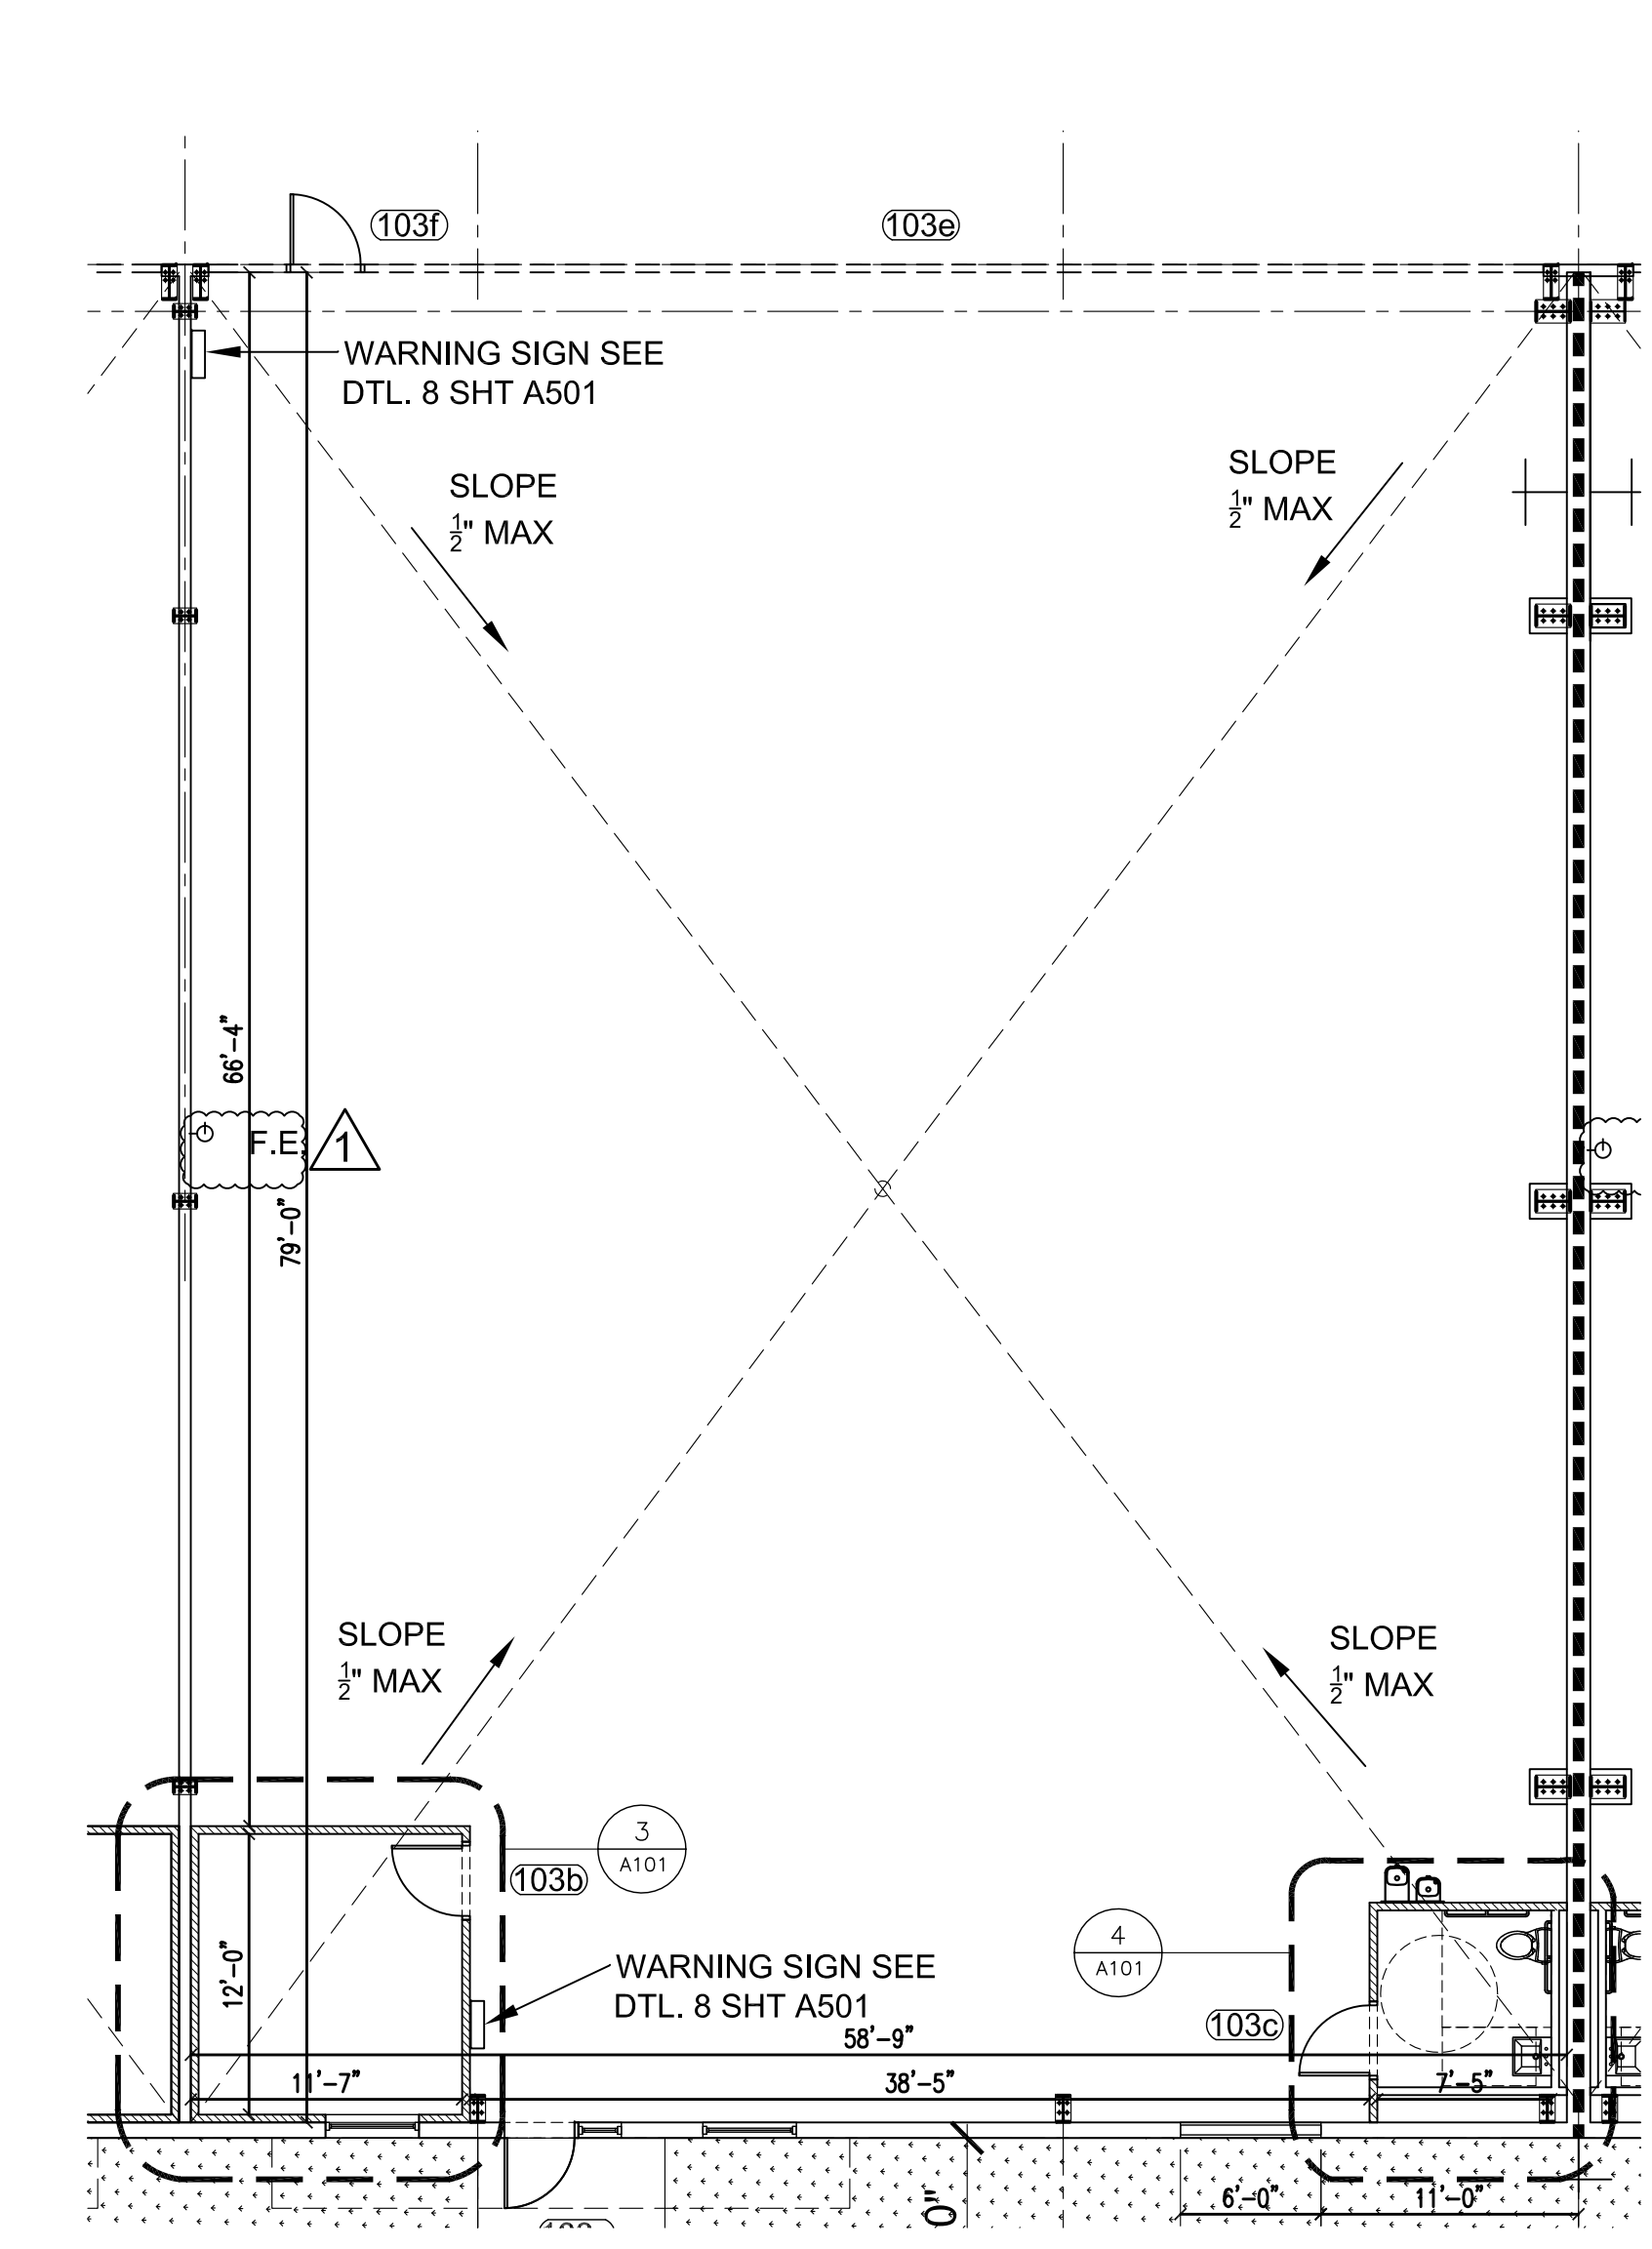


2 TYPICAL BAY FLOOR PLAN
SCALE: 1/8"=1'-0"

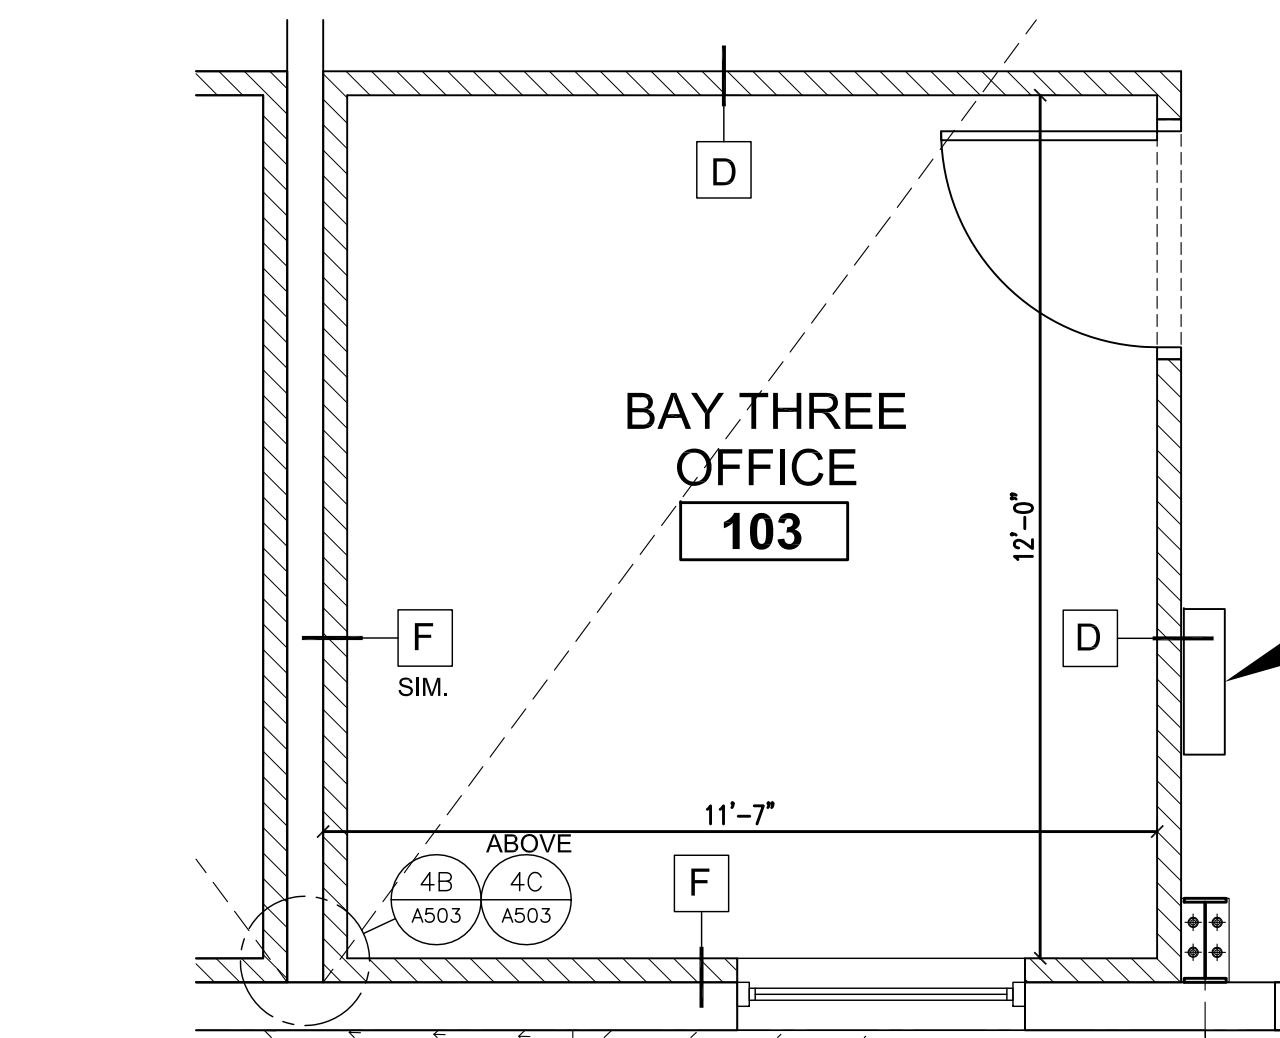

3 TYPICAL OFFICE FLOOR PLAN
SCALE: 3/8"=1'-0"

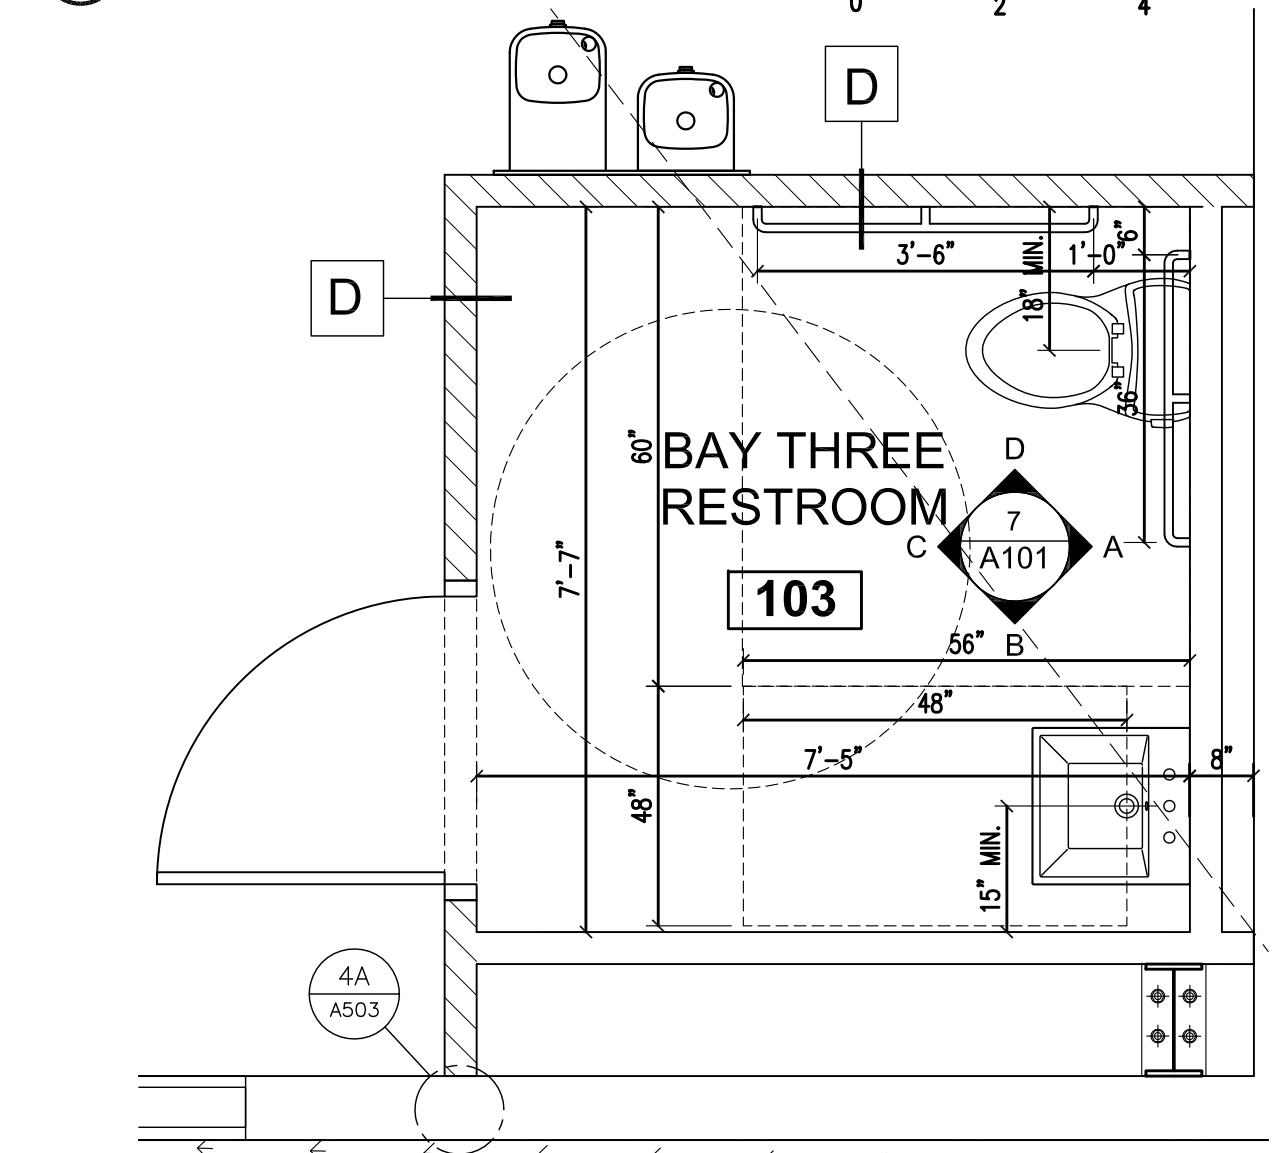

4 TYPICAL RESTROOM FLOOR PLAN
SCALE: 1/2"=1'-0"

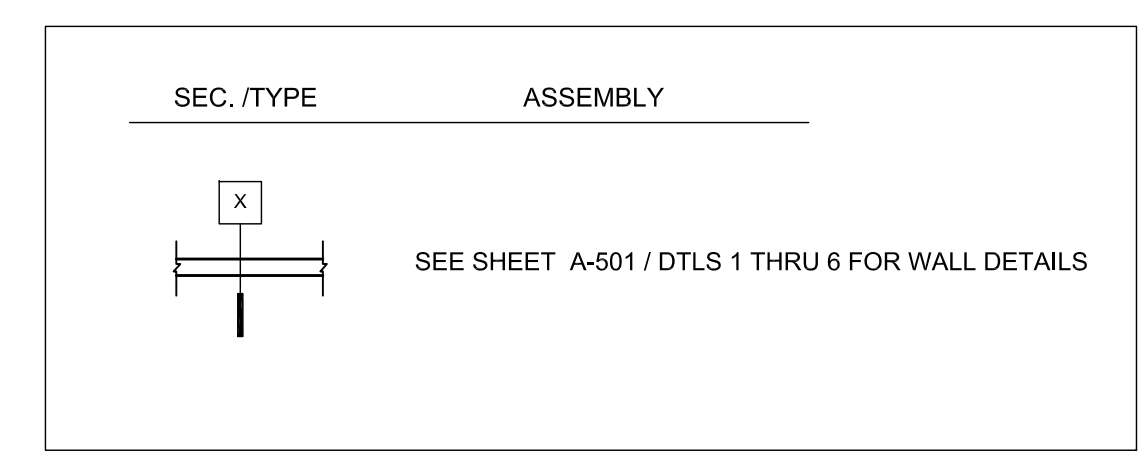

5 WALL TYPES
N.T.S.

ROOM	LOCATION	FLOORING	BASE	WALLS	CEILING	CLG. HEIGHT	REMARKS	NOTES
101 - 107	OFFICE	CPT	CPT	PAINT	GYP. BD.	9'-0		
101 - 107	RESTROOM	VINYL TILE	VINYL	PAINT	GYP. BD.	8'-0		

GYP. BD = GYPSUM BOARD
PNT = PAINT
CPT = CARPET


6 FINISH SCHEDULE
N.T.S.

FIRE SEPARATION NOTE:
REFER TO LETTER TO CHIEF PETE McGINNIS (FIRE MARSHAL) FROM "FIRE, LIFE SAFETY & SECURITY INSTITUTE, INC." DATED JANUARY 16, 2014, REGARDING THE FIRE SEPARATIONS (THE 3 HOUR RATED WALLS) AND THE SPECIFIC CODES THEY ADDRESS.

FIRE SEPARATION CHART PER LETTER:	
WALL LOCATED BETWEEN	WALL SEPARATION
BAY 1 TO BAY 2	3-HR. RATED WALL
BAY 2 TO BAY 3	METAL WALL W/NO RATING
BAY 3 TO BAY 4	3-HR. RATED WALL
BAY 4 TO BAY 5	METAL WALL W/NO RATING
BAY 5 TO BAY 6	3-HR. RATED WALL
BAY 6 TO BAY 7	METAL WALL W/NO RATING

TOILET ACCESSORIES LIST				
NO.	DESCRIPTION	MFR./MODEL NO.	MOUNTING	MISC.
1	MIRROR TILT 18"x30"	BOBRICK B-293	SURFACE	STAINLESS STEEL
2	LIQUID SOAP DISPENSER	BOBRICK B-2113	SURFACE	STAINLESS STEEL
3	GRAB BARS (36")	BOBRICK B-6806	SURFACE	STAINLESS STEEL
4	GRAB BARS (42")	BOBRICK B-6806 PROVIDE FL MOUNTED GRAB BARS AT LOCATIONS OF EXTERIOR GLASS	SURFACE	STAINLESS STEEL
5	TOILET TISSUE DISPENSER	BOBRICK B-288	SURFACE	STAINLESS STEEL
6	WALL PAINTED REF:	-	-	COLOR: TBD
7	PAPER TOWEL DISPENSER	BOBRICK B-36903	SURFACE	STAINLESS STEEL

8 RESTROOM ACCESSORIES
N.T.S.

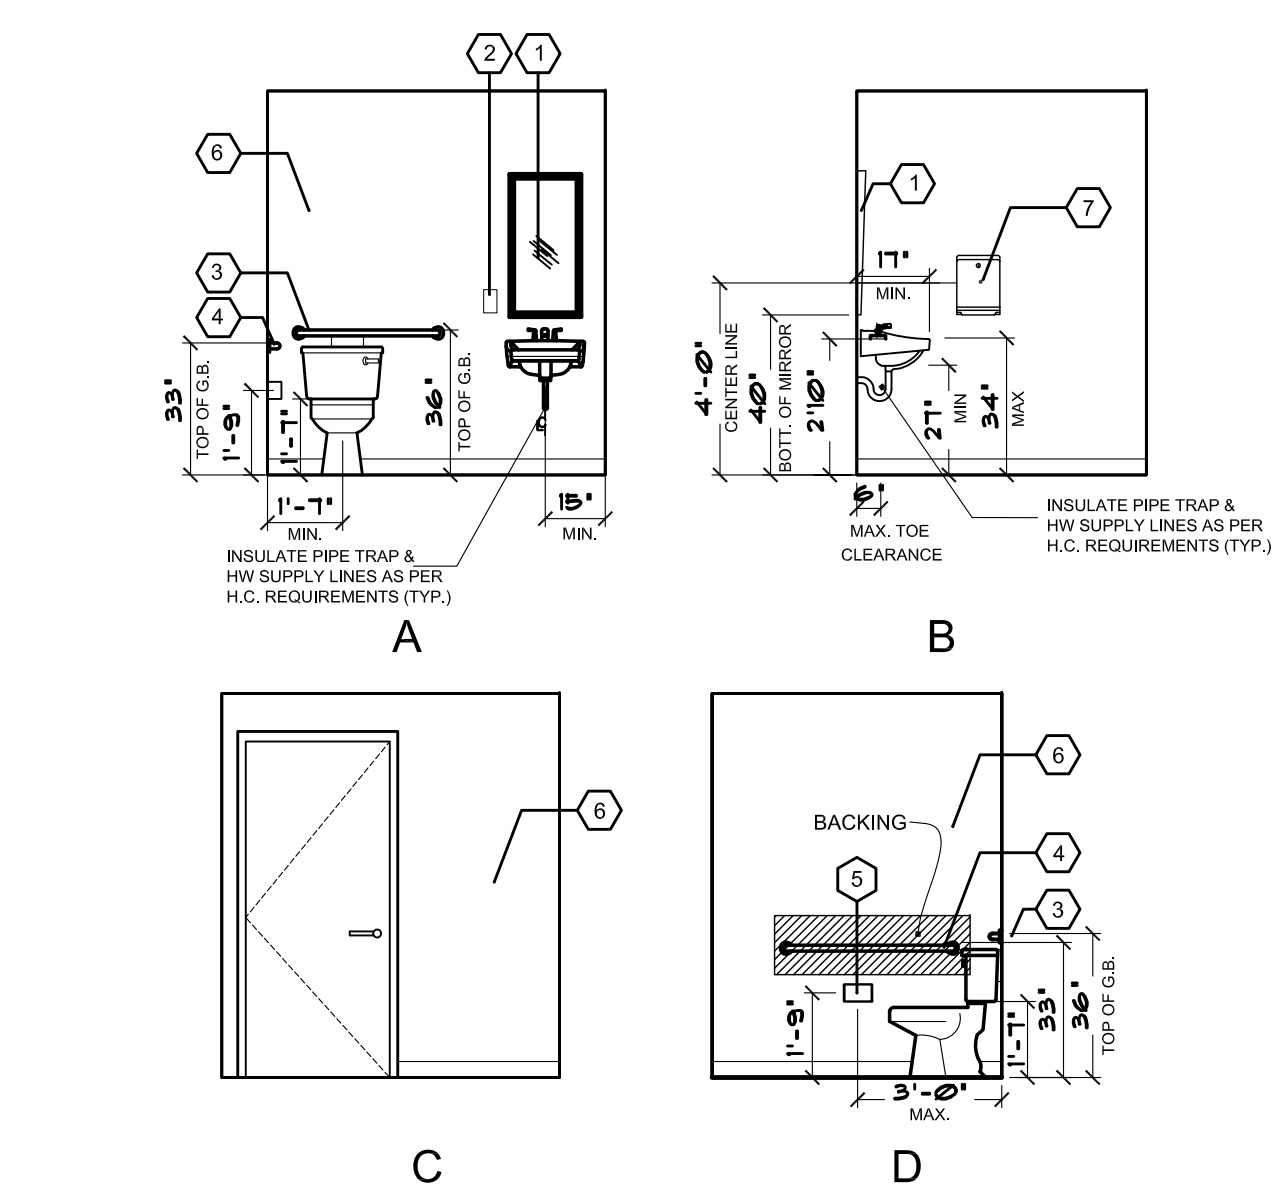

7 RESTROOM INTERIOR ELEVATIONS
N.T.S.

GALLO HERBERT ARCHITECTS
ARCHITECTURE INTERIORS CONSULTING
1311 W NEWPORT CENTER DRIVE
DEERFIELD BEACH, FLORIDA 33442
PH. 954.794.0300 FX. 954.794.0301
AA-00028553

PROJECT
POMPAÑO AVIATION, LLC
PARCEL "X"
BLDG. B

OWNER
CITY OF
POMPAÑO BEACH
P & Z APPROVAL 02-26-14
AAC APPROVED 03-13-14

REVISIONS

No.	Description	Date
1	PERMIT COMMENTS	6/3/14

PERMIT SET
DATE: 05-14-2014
PROJECT NUMBER: 62-2013
SCALE: AS NOTED
DRAWN BY: M.U. CHECKED BY: JET
DRAWING TITLE: FLOOR PLAN BLDG "B"
DRAWING NUMBER: A101