
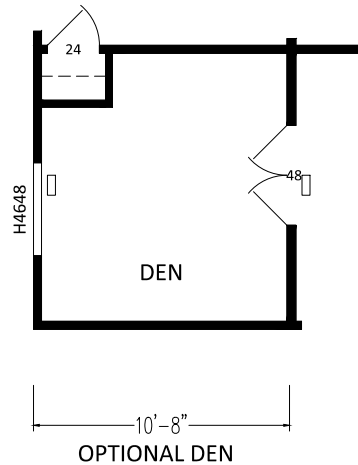


K620CT 3BD - 2BA 4424 (1041 SQ. FT. LIVING)

ROOM DIMENSIONS MAY CHANGE PER CONSTRUCTION PRINTS.




ALL WINDOW HEIGHTS @82" UNLESS NOTED OTHERWISE

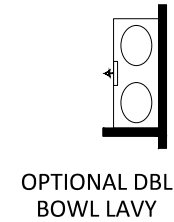

SCALE: 1/8" = 1'-0"

CUSTOMER: ----

	DIVISION 31, P.O. BOX 670 SAN JACINTO, CA 92581 (951) 654-9321	REVISIONS	REVISION DATE:	DRAW DATE: 8-31-17	DRAWING TITLE: SALES FLOOR PLAN 4424-3BD-2BA	MODEL NO.	MODEL REV. G	SHEET NO. AL-101
			REVISION BY:	DRAWN BY: DCS		K620CT	DAPIA REV. 4	REF NO. ----

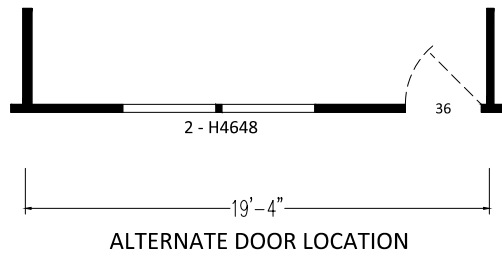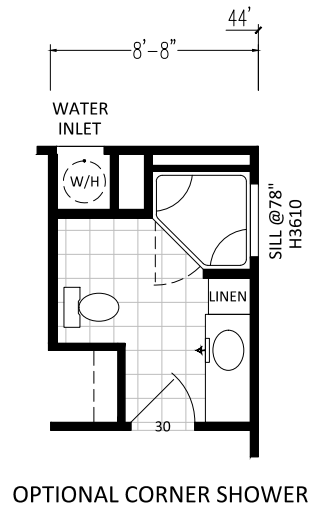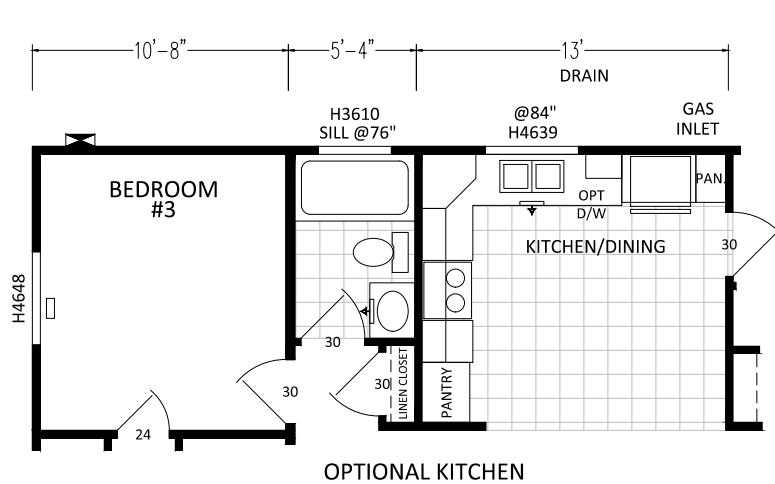

SCALE: 1/8" = 1'-0"



DIVISION 31, P.O. BOX 670
SAN JACINTO, CA 92581
(951) 654-9321

REVISIONS

REVISION DATE:

REVISION BY:

DRAW DATE: 8-31-17

DRAWN BY: DCS

DRAWING TITLE:

SALES FLOOR PLAN OPTIONS
4424-3BD-28A

MODEL NO.

K620CT


MODEL REV. G

DAPIA REV. 4


SHEET NO.

AL-102


REF NO.

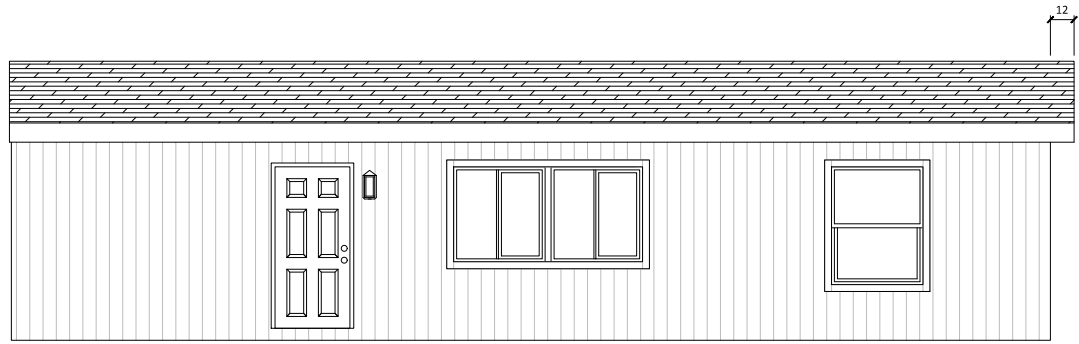


LEFT

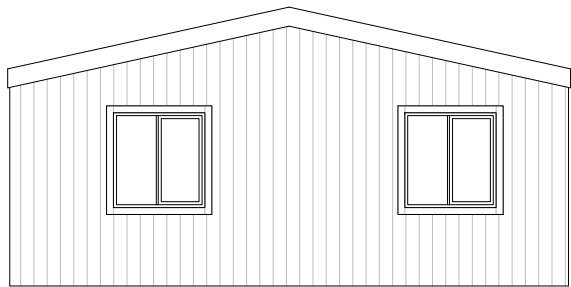

REAR

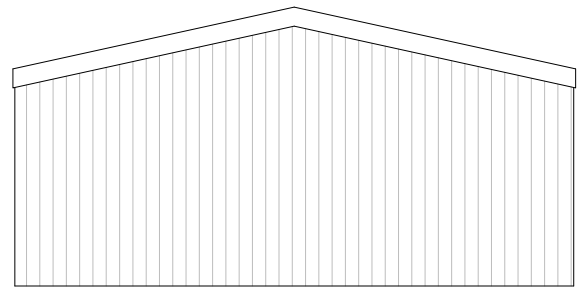

FRONT

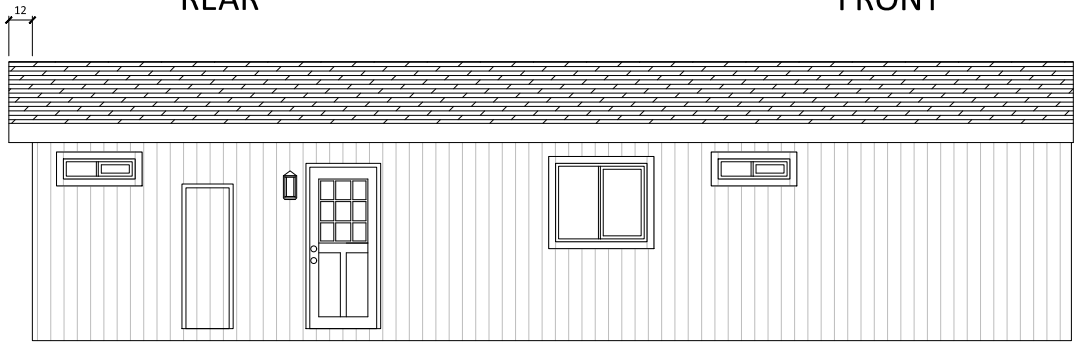

RIGHT

CUSTOMER: ----



DIVISION 31, P.O. BOX 670
 SAN JACINTO, CA 92581
 (951) 654-9321

REVISIONS	

REVISION DATE:	
REVISION BY:	

DRAW DATE:	8-31-17
DRAWN BY:	DCS


DRAWING TITLE:	EXTERIOR ELEVATIONS
	4424-3BD-28A

MODEL NO.	K620CT
-----------	--------

MODEL REV.	G	SHEET NO.	AE-101
DAPIA REV.	4	REF NO.	----

F-60-A TRUSS
SK122 TRUSS

F-60-A TRUSS
SK122 TRUSS

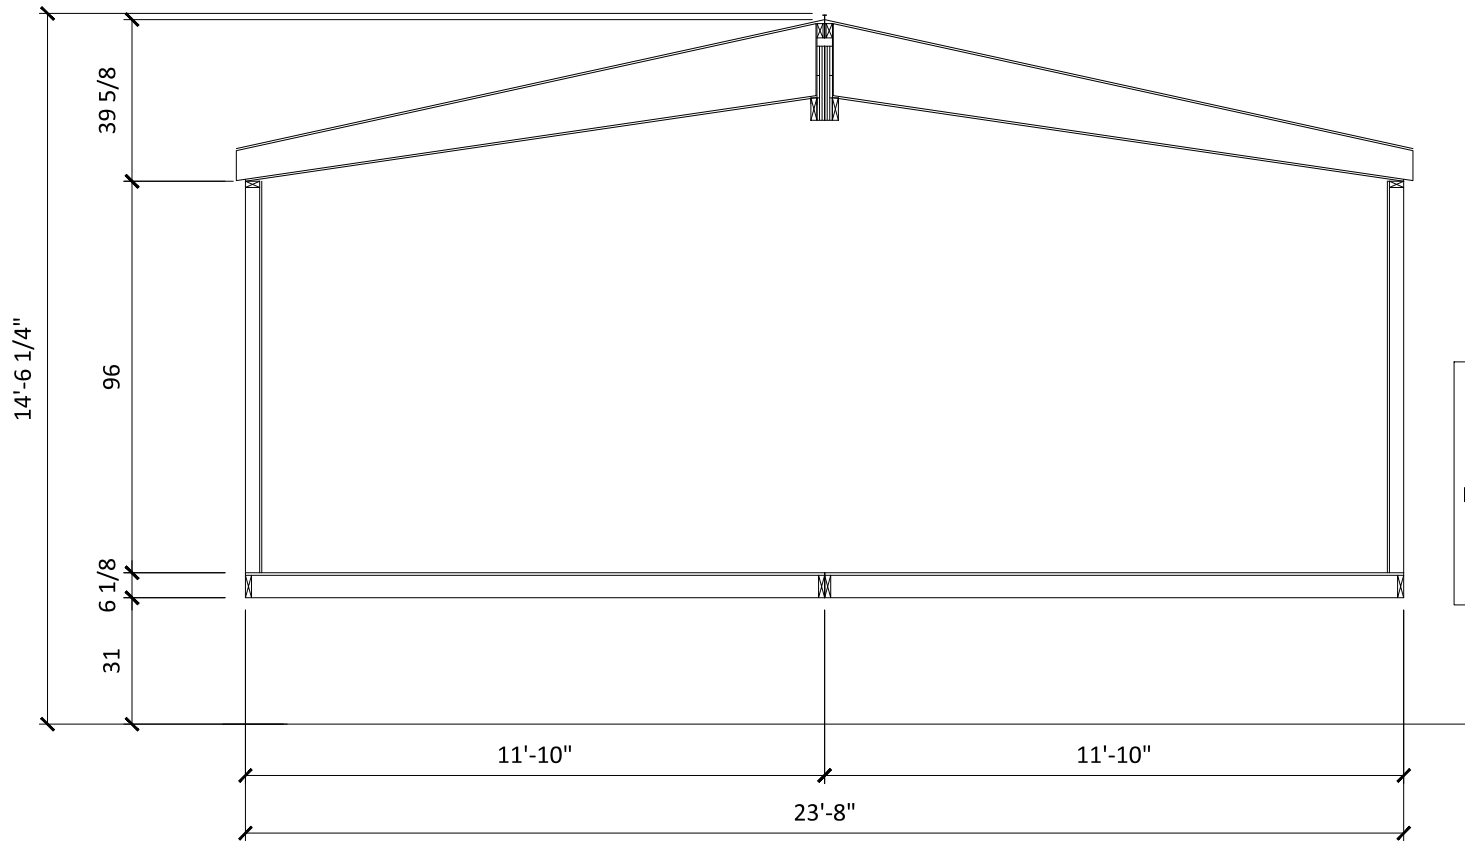

ALL DIMENSIONS ARE APPROXIMATE AND MAY NOT REFLECT THE TRUE WIDTH AND HEIGHT OF EACH UNIT. DIMENSIONS DO NOT INCLUDE SIDING, TRIM, EAVES, ROOF DRIP RAIL, HOSE BIBBS, FLUES, ETC.

UNIT DIMENSIONS ARE NOT TO BE USED AS SHIPPING DIMENSIONS.

CUSTOMER: ----



DIVISION 31, P.O. BOX 670
SAN JACINTO, CA 92581
(951) 654-9321

REVISIONS	

REVISION DATE:	
REVISION BY:	

DRAW DATE:	8-31-17
DRAWN BY:	DCS

DRAWING TITLE:	CROSS SECTION 4424-3BD-28A
----------------	-------------------------------

MODEL NO.	K620CT
-----------	--------

MODEL REV.	G	SHEET NO.	AS-101
DAPIA REV.	4	REF NO.	----