


ROOM DIMENSIONS MAY
CHANGE PER CONSTRUCTION
PRINTS.

SHIP AS 16 WIDE

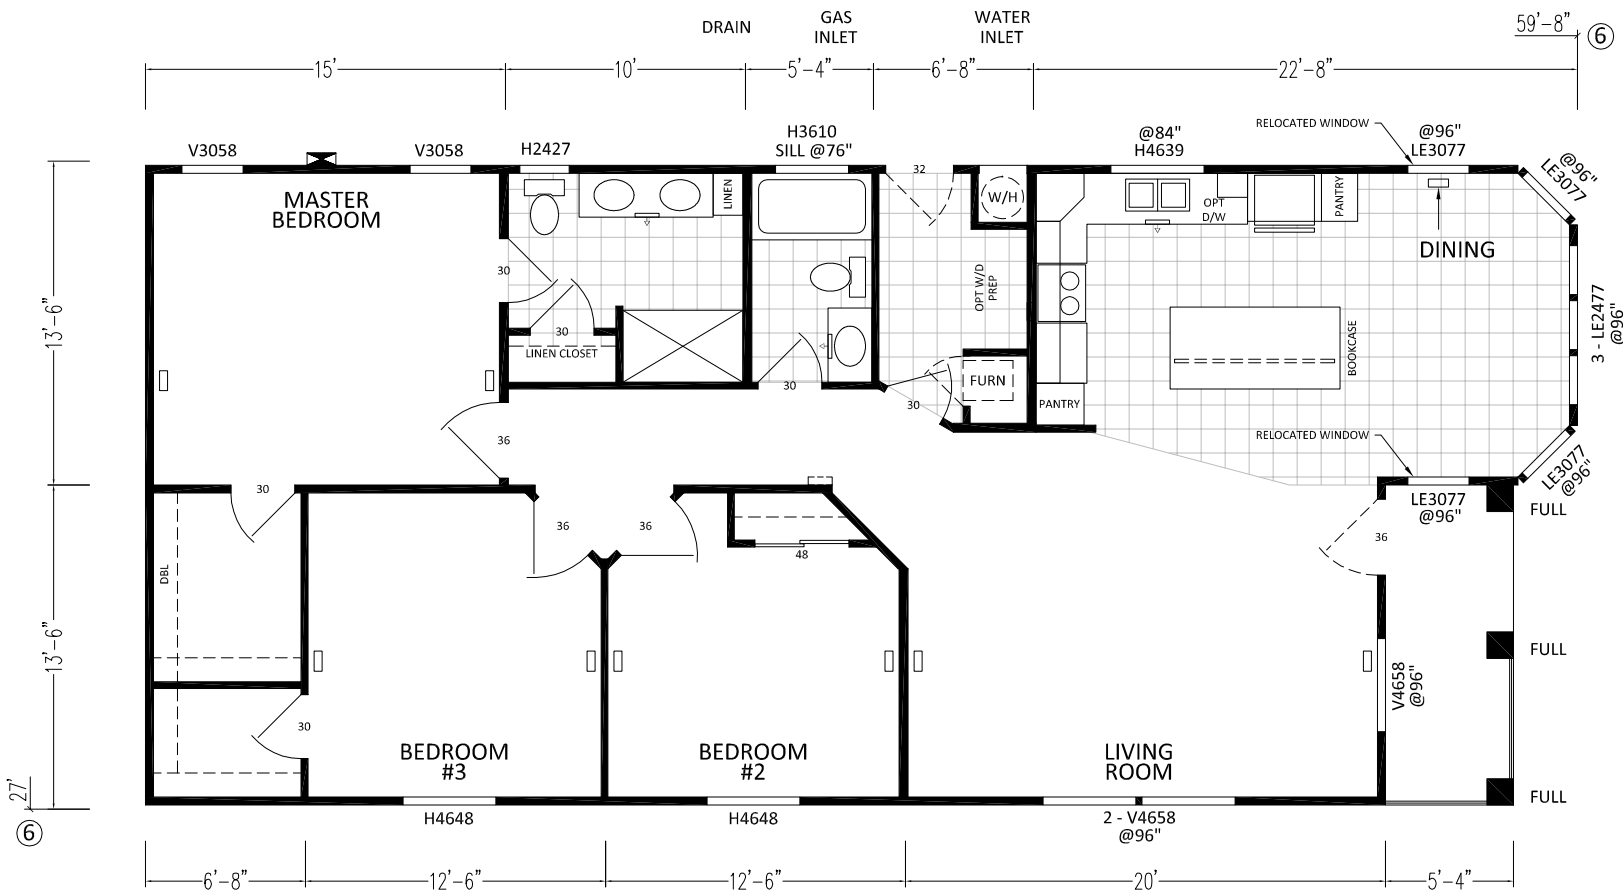

K535H 3BD - 2BA 6028 (1497 SQ. FT. LIVING)
(1569 SQ. FT. TOTAL)

SCALE: 1/8" = 1'-0"

CUSTOMER: ----



DIVISION 31, P.O. BOX 670
SAN JACINTO, CA 92581
(951) 654-9321

REVISIONS

REVISION DATE:

DRAW DATE: 8-25-17

DRAWING TITLE:

MODEL NO.

MODEL REV. B

SHEET NO. AL-101

REVISION BY:





DRAWN BY: DCS

SALES FLOOR PLAN
6028-3BD-2BA

K535H

DAPIA REV. 0

REF NO. ---

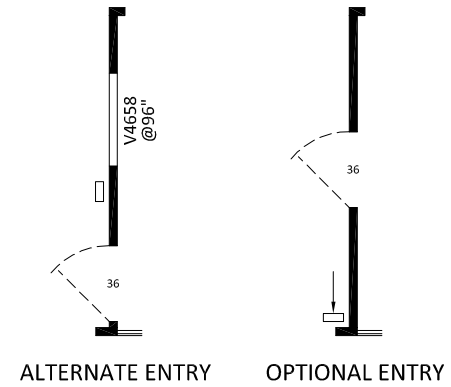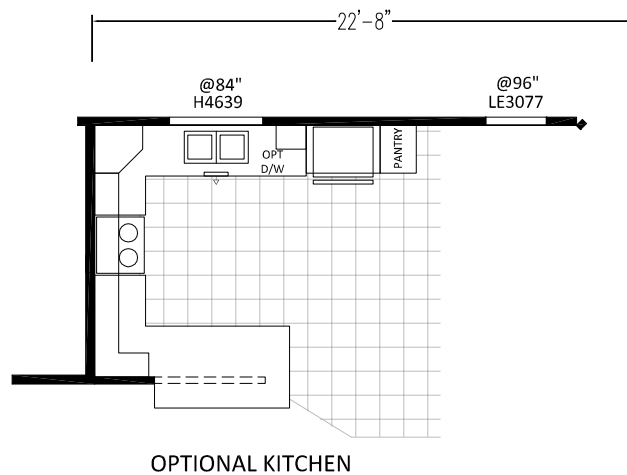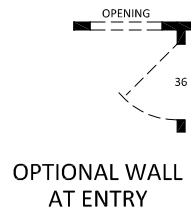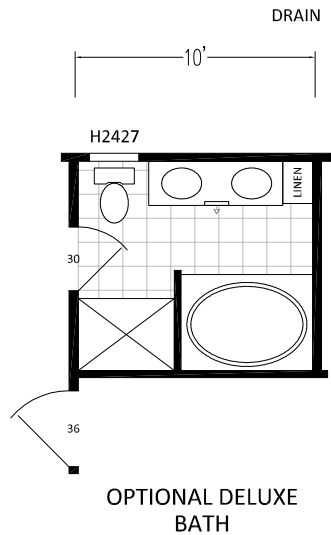

SCALE: 1/8" = 1'-0"

CUSTOMER: ----



DIVISION 31, P.O. BOX 670
SAN JACINTO, CA 92581
(951) 654-9321

REVISIONS

REVISION DATE:

DRAW DATE: 8-25-17

DRAWING TITLE:

MODEL NO.

MODEL REV. B

SHEET NO. AL-102

REVISION BY:


DRAWN BY: DCS

SALES FLOOR PLAN OPTIONS
6028-3BD-28A


K535H

DAPIA REV. 0

REF NO. --

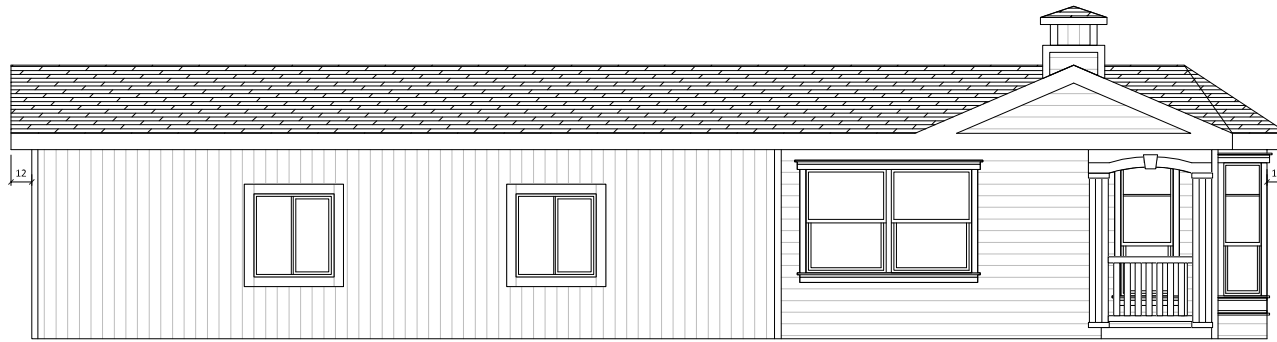

LEFT
(SHOWN WITH OPTIONAL CUPOLA)

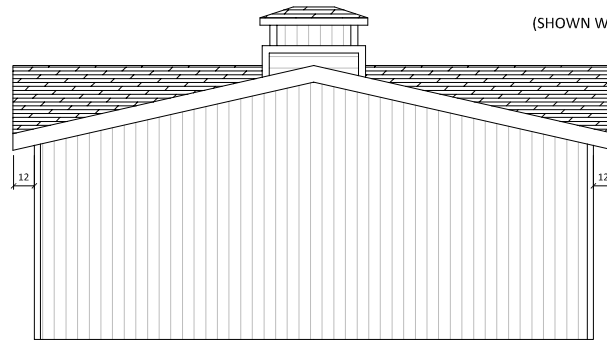

REAR
(SHOWN WITH OPTIONAL CUPOLA)



FRONT
(SHOWN WITH OPTIONAL CUPOLA)



RIGHT
(SHOWN WITH OPTIONAL CUPOLA)

CUSTOMER: ----



DIVISION 31, P.O. BOX 670
SAN JACINTO, CA 92581
(951) 654-9321

REVISIONS

REVISION
DATE:

DRAW
DATE: 8-25-17

DRAWING TITLE:

MODEL NO.

MODEL
REV. B

SHEET NO.
AE-101

REVISION
BY:

DRAWN
BY: DCS

EXTERIOR ELEVATIONS
6028-3BD-28A


K535H

DAPIA
REV. 0

REF NO.

F-49-V TRUSS

F-49-V TRUSS

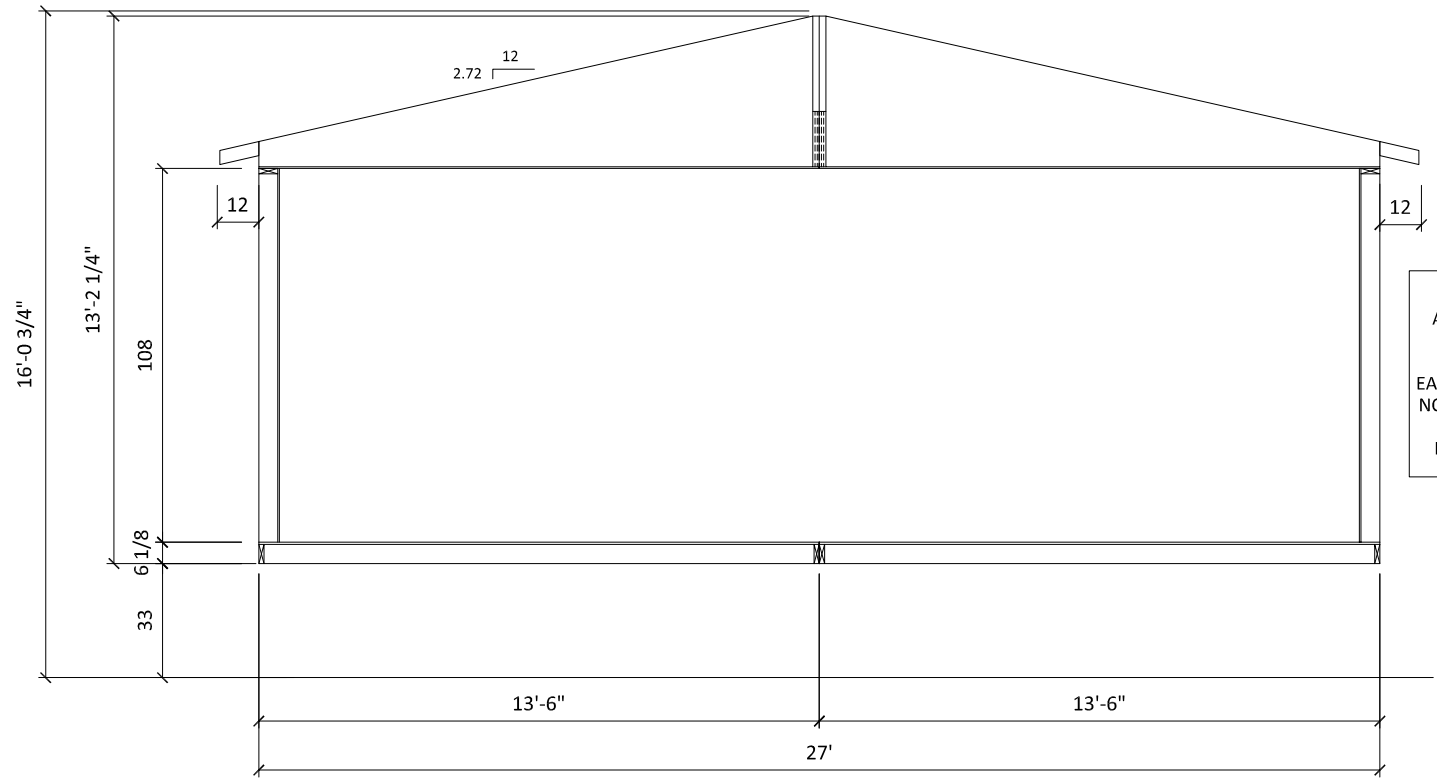

ALL DIMENSIONS ARE APPROXIMATE AND MAY NOT REFLECT THE TRUE WIDTH AND HEIGHT OF EACH UNIT. DIMENSIONS DO NOT INCLUDE SIDING, TRIM, EAVES, ROOF DRIP RAIL, HOSE BIBBS, FLUES, ETC.

UNIT DIMENSIONS ARE NOT TO BE USED AS SHIPPING DIMENSIONS.

CUSTOMER: ----



DIVISION 31, P.O. BOX 670
SAN JACINTO, CA 92581
(951) 654-9321

| | |
|-----------|--|
| REVISIONS | |
| | |

| | |
|----------------|--|
| REVISION DATE: | |
| REVISION BY: | |

| | |
|------------|---------|
| DRAW DATE: | 8-25-17 |
| DRAWN BY: | DCS |

| | |
|----------------|---------------|
| DRAWING TITLE: | CROSS SECTION |
| | 6028-3BD-2BA |

| | |
|-----------|-------|
| MODEL NO. | K535H |
|-----------|-------|

| | | | |
|------------|---|-----------|--------|
| MODEL REV. | B | SHEET NO. | AS-101 |
| DAPIA REV. | 0 | REF NO. | --- |