



31106

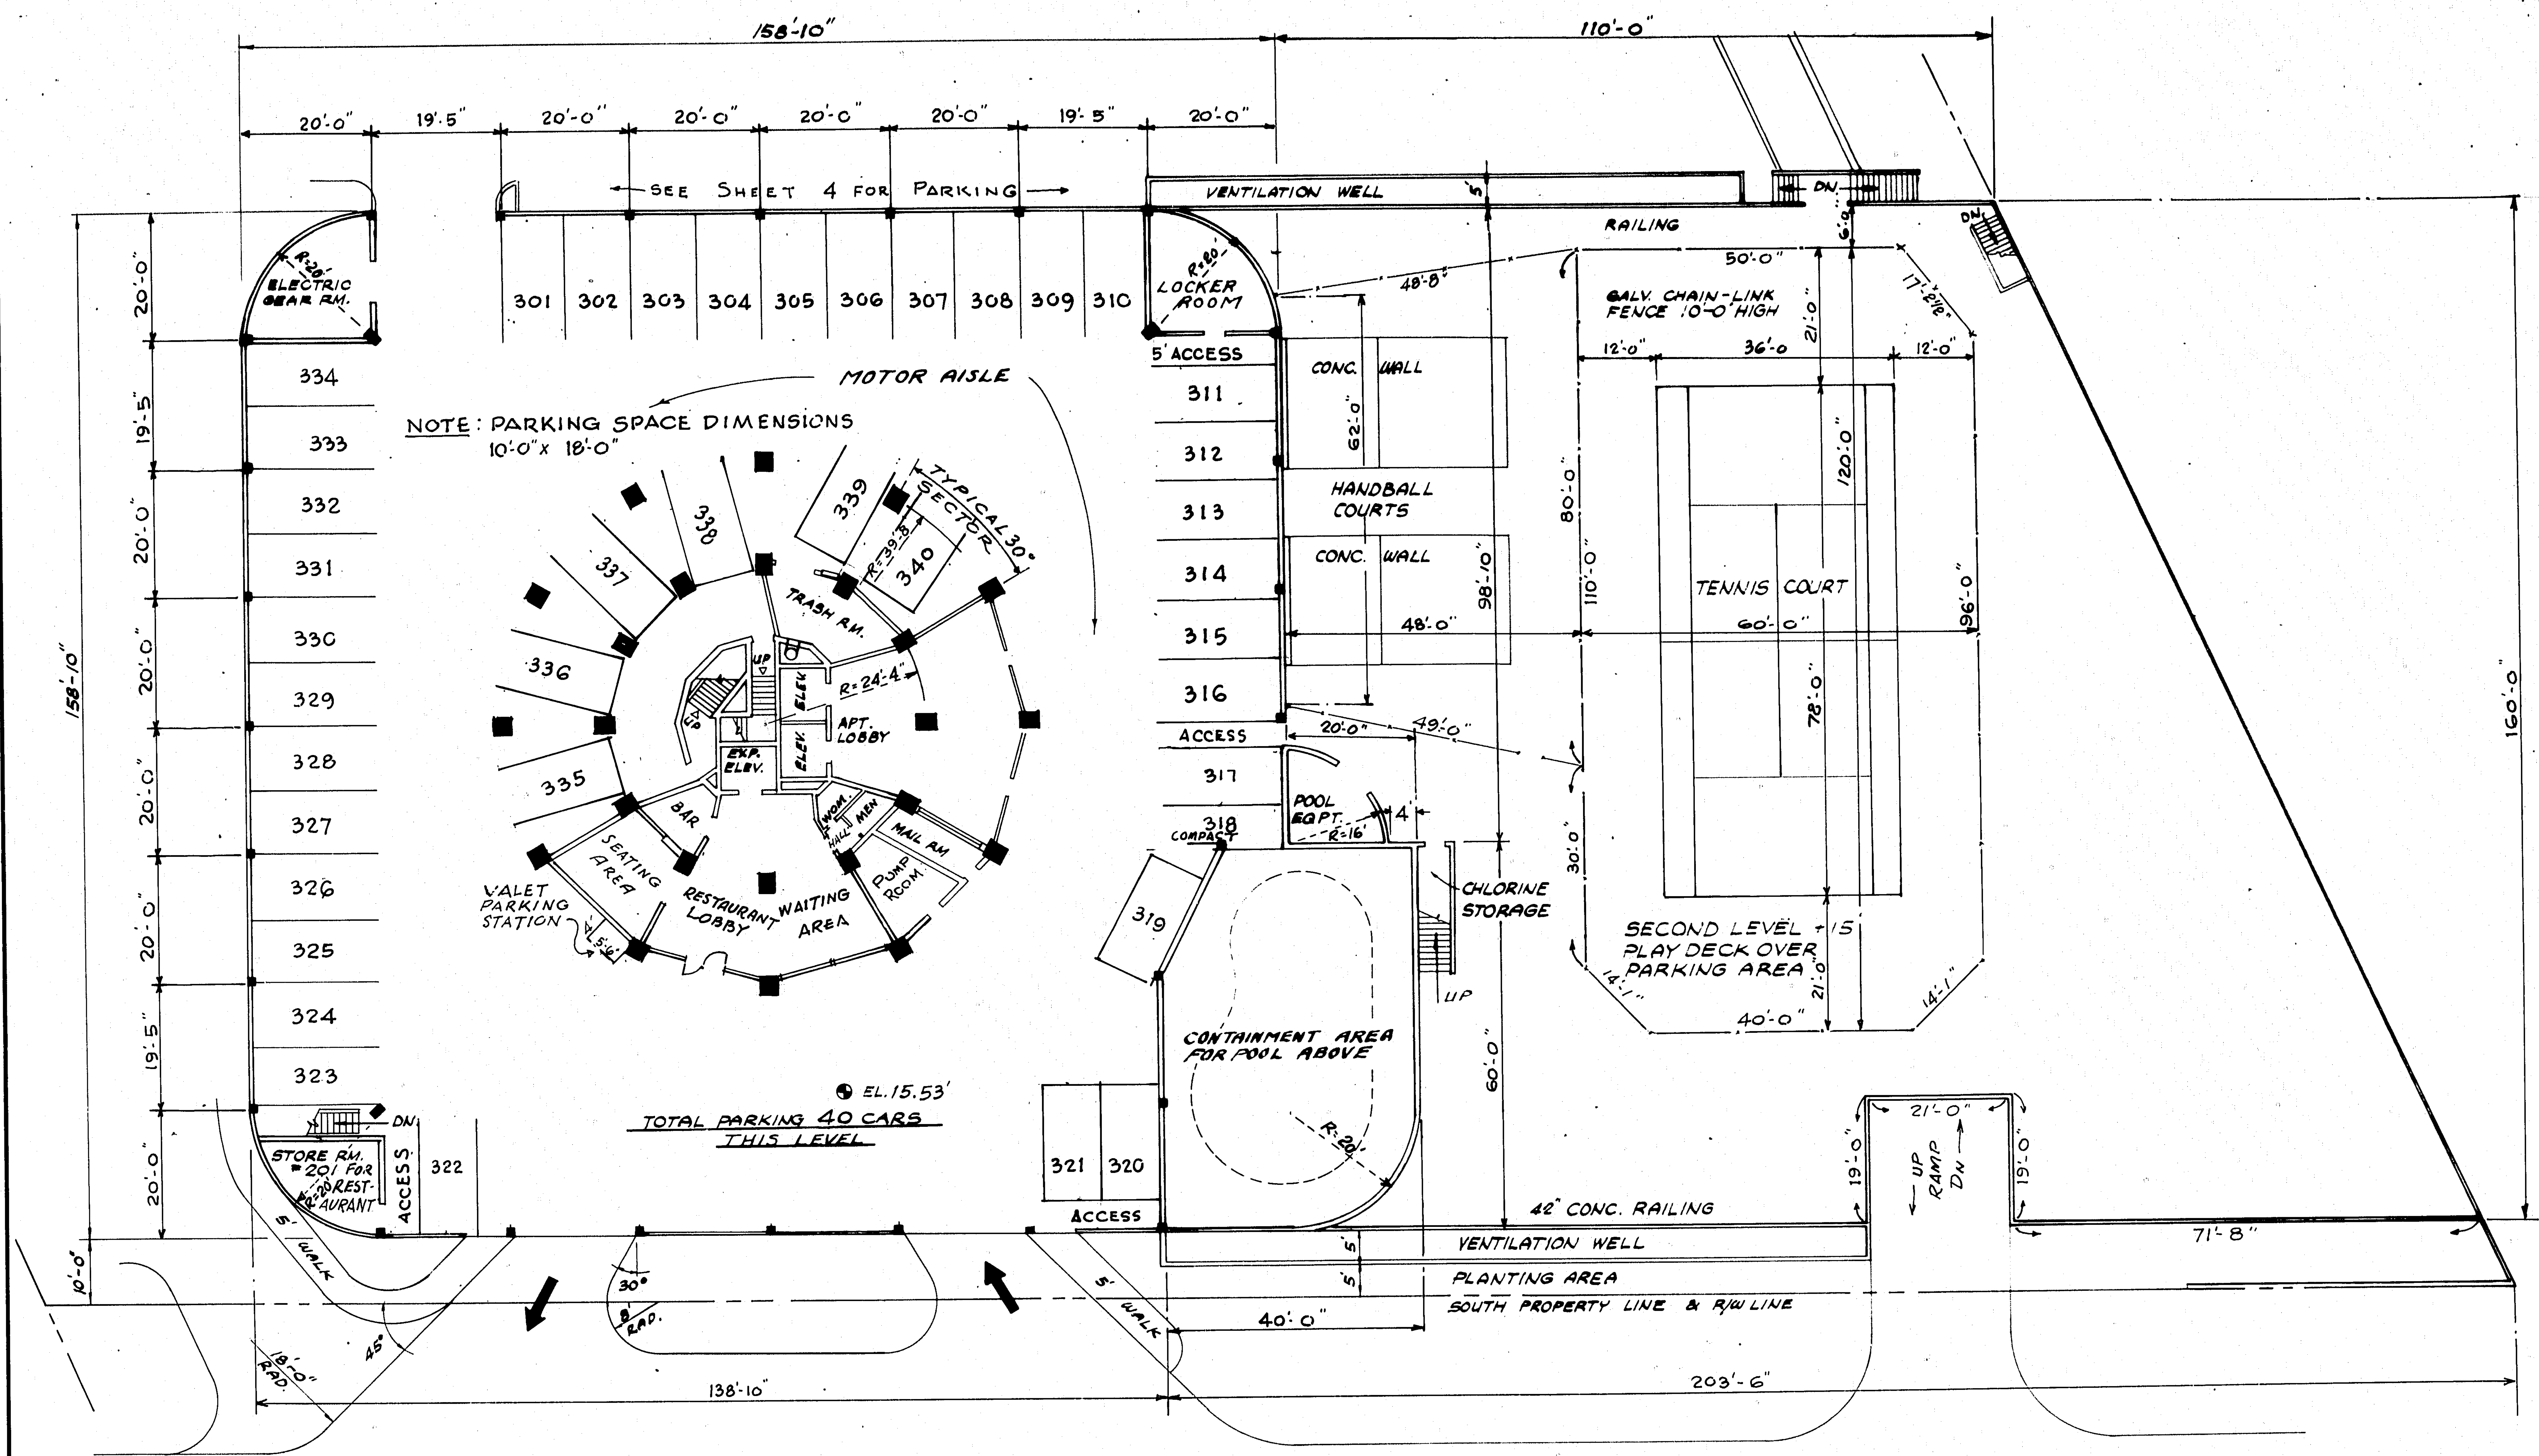

± 66' DEEDED R/W TO VOLUSIA COUNTY

SECOND LEVEL FLOOR PLAN
SCALE 1/16" = 1'-0"

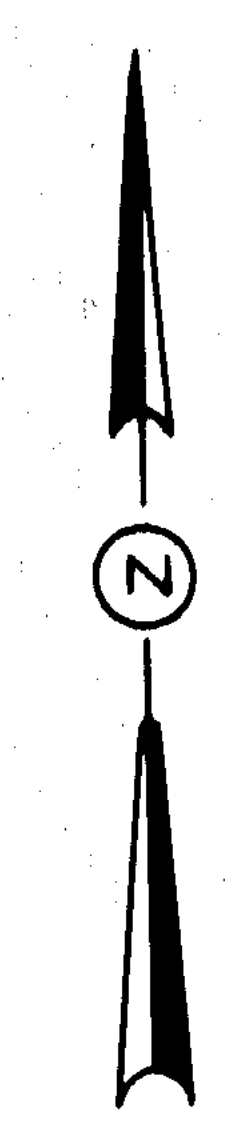

PECK PLAZA

PREPARED BY
STAPP & UPHAM INC.,
REGISTERED ENGINEERS & SURVEYORS
DAYTONA BEACH, FLORIDA

EXHIBIT "A"