

4602CTC 2BD - 2BA 4420 (865 SQ. FT. LIVING)

CUSTOMER: ----SCALE: 1/8" = 1'-0"


DIVISION 31, P.O. BOX 670 SAN JACINTO, CA 92581 (951) 654-9321

SIONS	
REVIS	

REVISION DATE:	DRAW DATE:	6-15-17
REVISION BY:	DRAWN BY:	DCS

DRAWING TITLE: SALES FLOOR PLAN 4420-2BD-2BA

MODEL NO. MODEL SHEET NO. REV. AL-101 4602CTC DAPIA REV. REF NO.

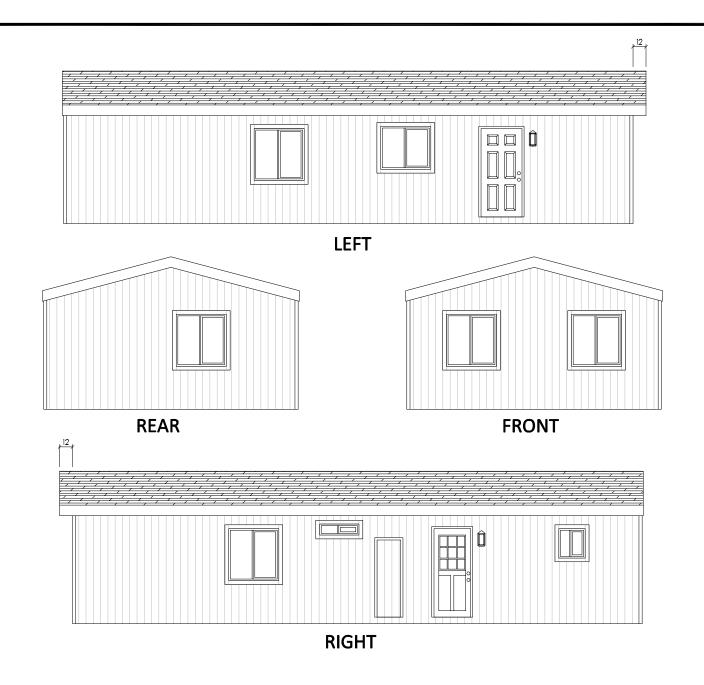

## CUSTOMER: ----



DIVISION 31, P.O. BOX 670 SAN JACINTO, CA 92581 (951) 654-9321

REVISION DATE:	DRAW DATE:	6-15-17
REVISION BY:	DRAWN BY:	DCS

DRAWING TITLE:

EXTERIOR ELEVATIONS

4420-28D-28A


MODEL NO.

4602CTC

MODEL REV. T SHEET NO.
AE-101

DAPIA
REV. 12

REF NO.
----

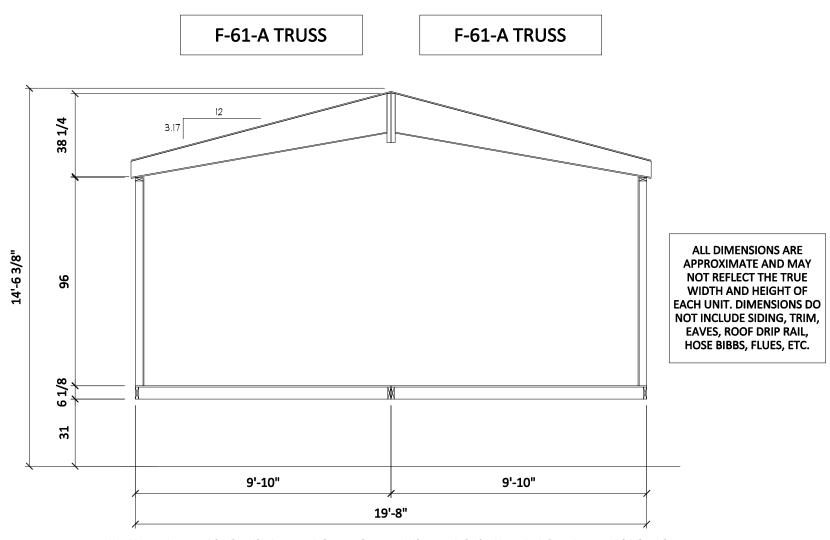

UNIT DIMENSIONS ARE NOT TO BE USED AS SHIPPING DIMENSIONS.

## CUSTOMER: ----



DIVISION 31, P.O. BOX 670 SAN JACINTO, CA 92581 (951) 654-9321

REVISION DATE:	DRAW DATE:	6-15-17
REVISION BY:	DRAWN BY:	DCS

CROSS SECTION

4420-28D-28A

MODEL NO.

4602CTC

MODEL REV. T AS-101

DAPIA REF NO.
REV. 12