


ROOM DIMENSIONS MAY
CHANGE PER CONSTRUCTION
PRINTS.

SHIP AS 16 WIDE

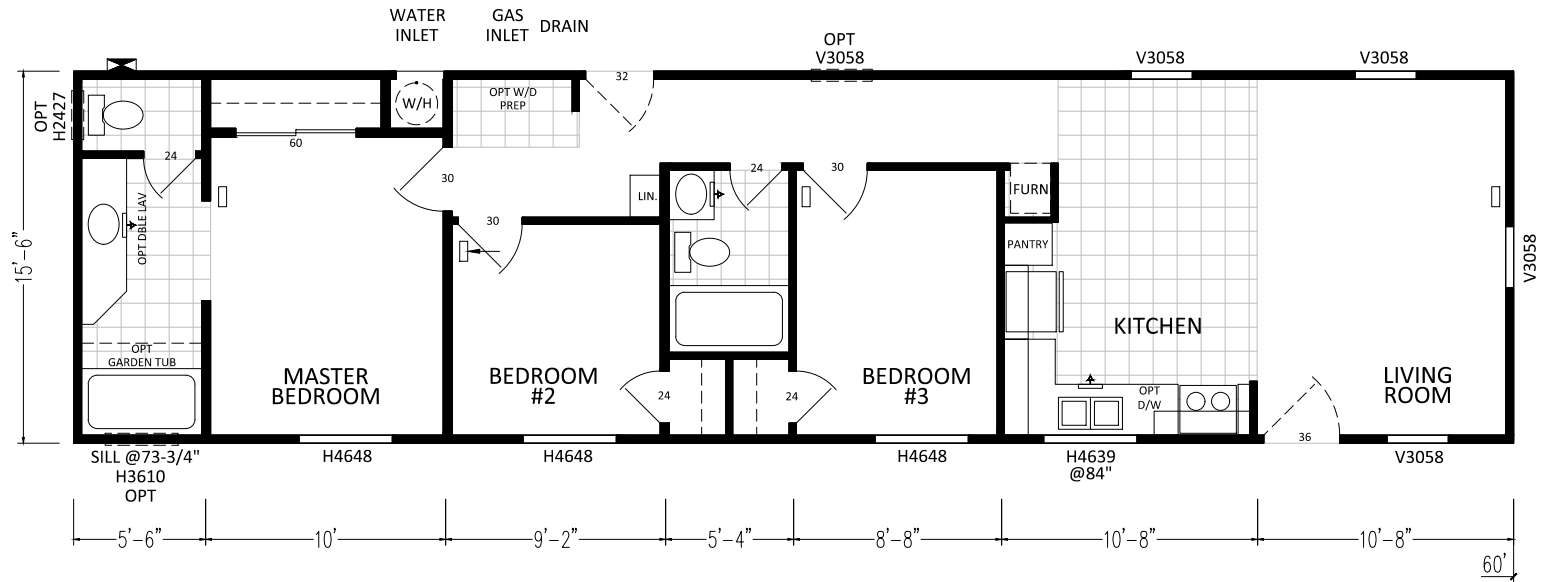

A506CT 3BD - 2BA 6016 (930 SQ. FT. LIVING)

SCALE: 1/8" = 1'-0"

CUSTOMER: ----



DIVISION 31, P.O. BOX 670
SAN JACINTO, CA 92581
(951) 654-9321

REVISIONS

REVISION DATE:

DRAW DATE: 4-26-17

DRAWING TITLE:

MODEL NO.

MODEL REV. 0

SHEET NO. AL-101

REVISION BY:


DRAWN BY: DCS

SALES FLOOR PLAN
6016-3BD-2BA


A506CT

DAPIA REV. 0


REF NO. ----

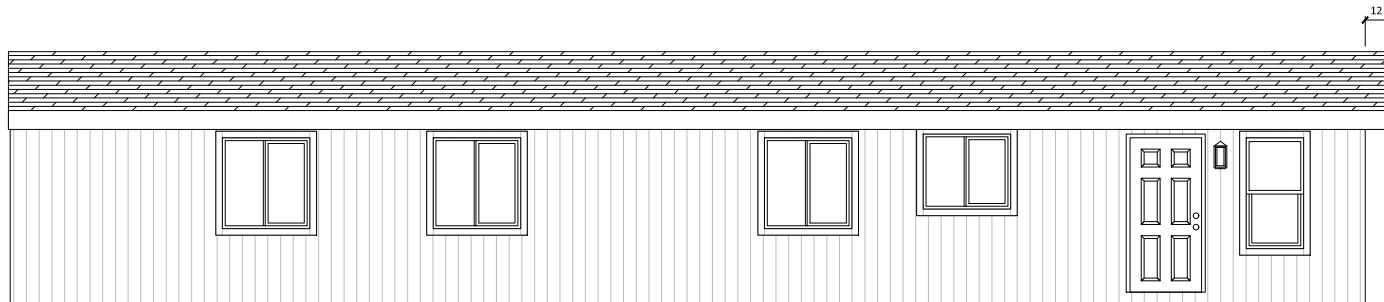


LEFT

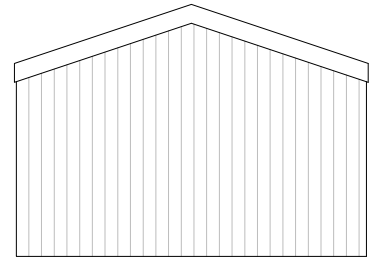

REAR

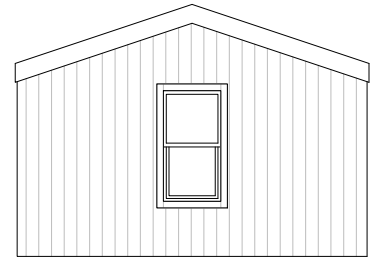

FRONT

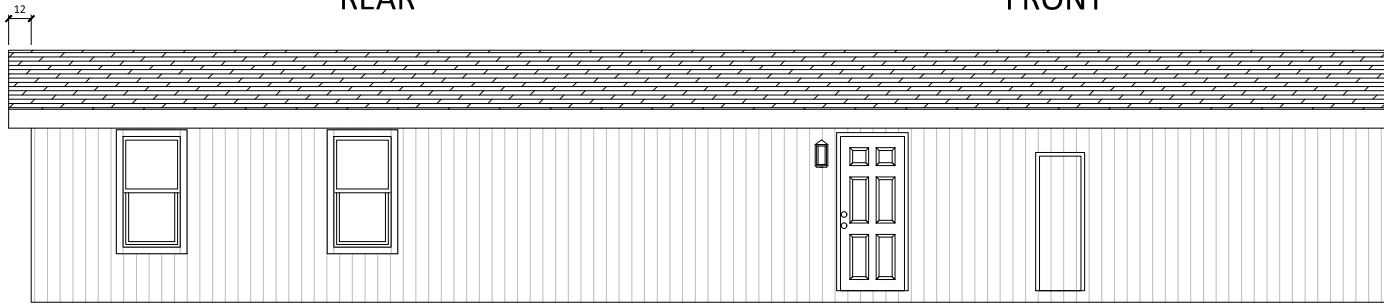

RIGHT

CUSTOMER: ----



DIVISION 31, P.O. BOX 670
 SAN JACINTO, CA 92581
 (951) 654-9321

| | |
|-----------|--|
| REVISIONS | |
| | |

| | |
|----------------|--|
| REVISION DATE: | |
| REVISION BY: | |

| | |
|------------|---------|
| DRAW DATE: | 4-26-17 |
| DRAWN BY: | DCS |


| | |
|----------------|-------------------------------------|
| DRAWING TITLE: | EXTERIOR ELEVATIONS 6016-3BD-28A |
|----------------|-------------------------------------|

| | |
|-----------|--------|
| MODEL NO. | A506CT |
|-----------|--------|

| | |
|------------|---|
| MODEL REV. | 0 |
| DAPIA REV. | 0 |

| | |
|-----------|--------|
| SHEET NO. | AE-101 |
| REF NO. | ---- |

F-205-A TRUSS

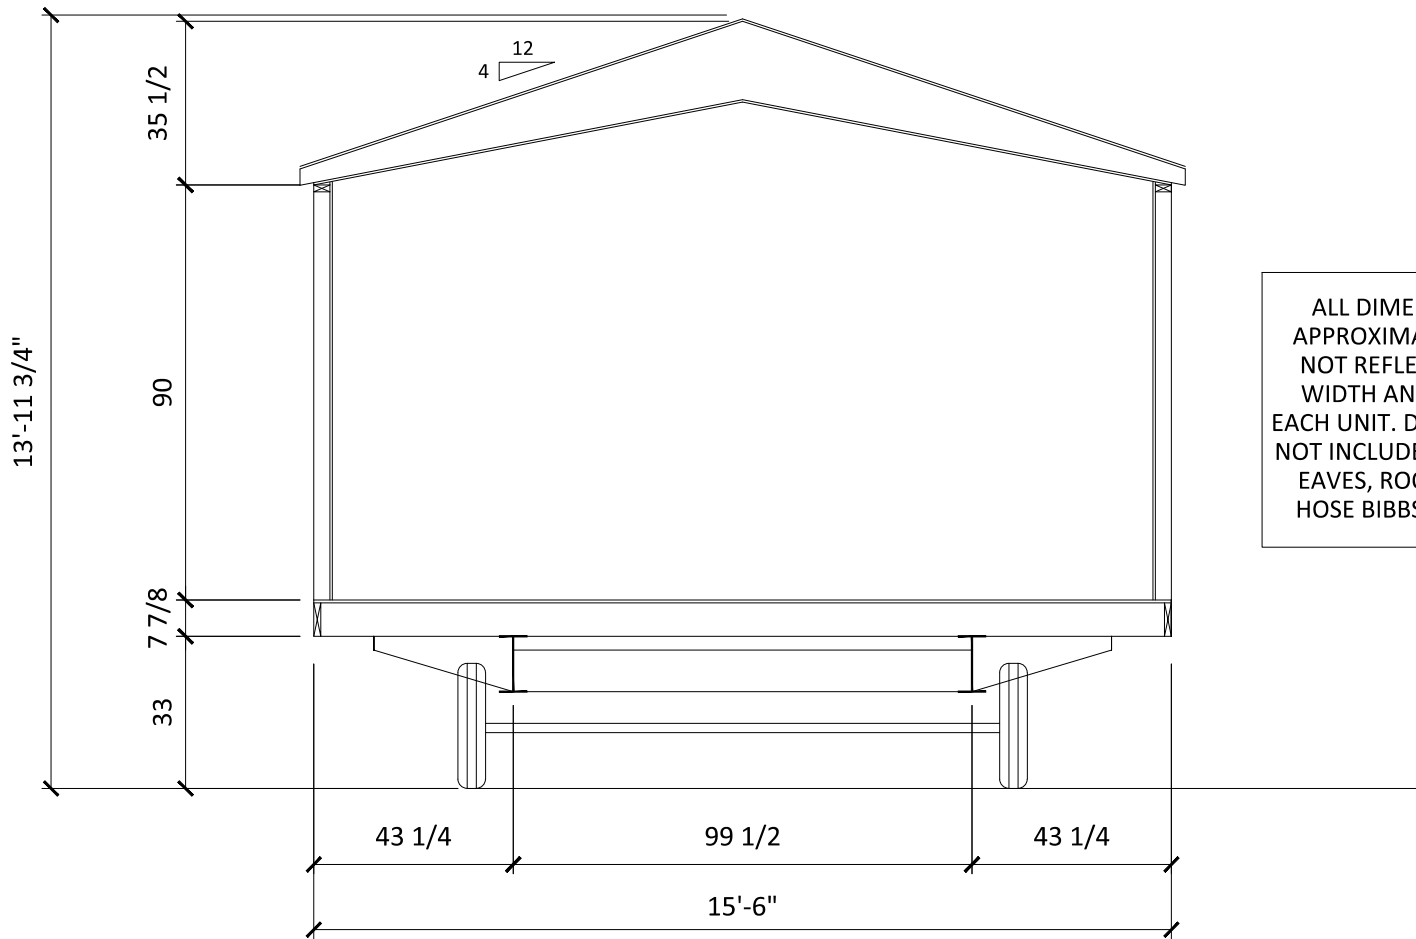

ALL DIMENSIONS ARE APPROXIMATE AND MAY NOT REFLECT THE TRUE WIDTH AND HEIGHT OF EACH UNIT. DIMENSIONS DO NOT INCLUDE SIDING, TRIM, EAVES, ROOF DRIP RAIL, HOSE BIBBS, FLUES, ETC.

UNIT DIMENSIONS ARE NOT TO BE USED AS SHIPPING DIMENSIONS.

CUSTOMER: ----



DIVISION 31, P.O. BOX 670
 SAN JACINTO, CA 92581
 (951) 654-9321

| | |
|-----------|--|
| REVISIONS | |
| | |

| | |
|----------------|--|
| REVISION DATE: | |
| REVISION BY: | |

| | |
|------------|---------|
| DRAW DATE: | 4-26-17 |
| DRAWN BY: | DCS |

| | |
|----------------|-------------------------------|
| DRAWING TITLE: | CROSS SECTION 6016-3BD-28A |
|----------------|-------------------------------|

| | |
|-----------|--------|
| MODEL NO. | A506CT |
|-----------|--------|

| | | | |
|------------|---|-----------|--------|
| MODEL REV. | 0 | SHEET NO. | AS-101 |
| DAPIA REV. | 0 | REF NO. | ---- |