



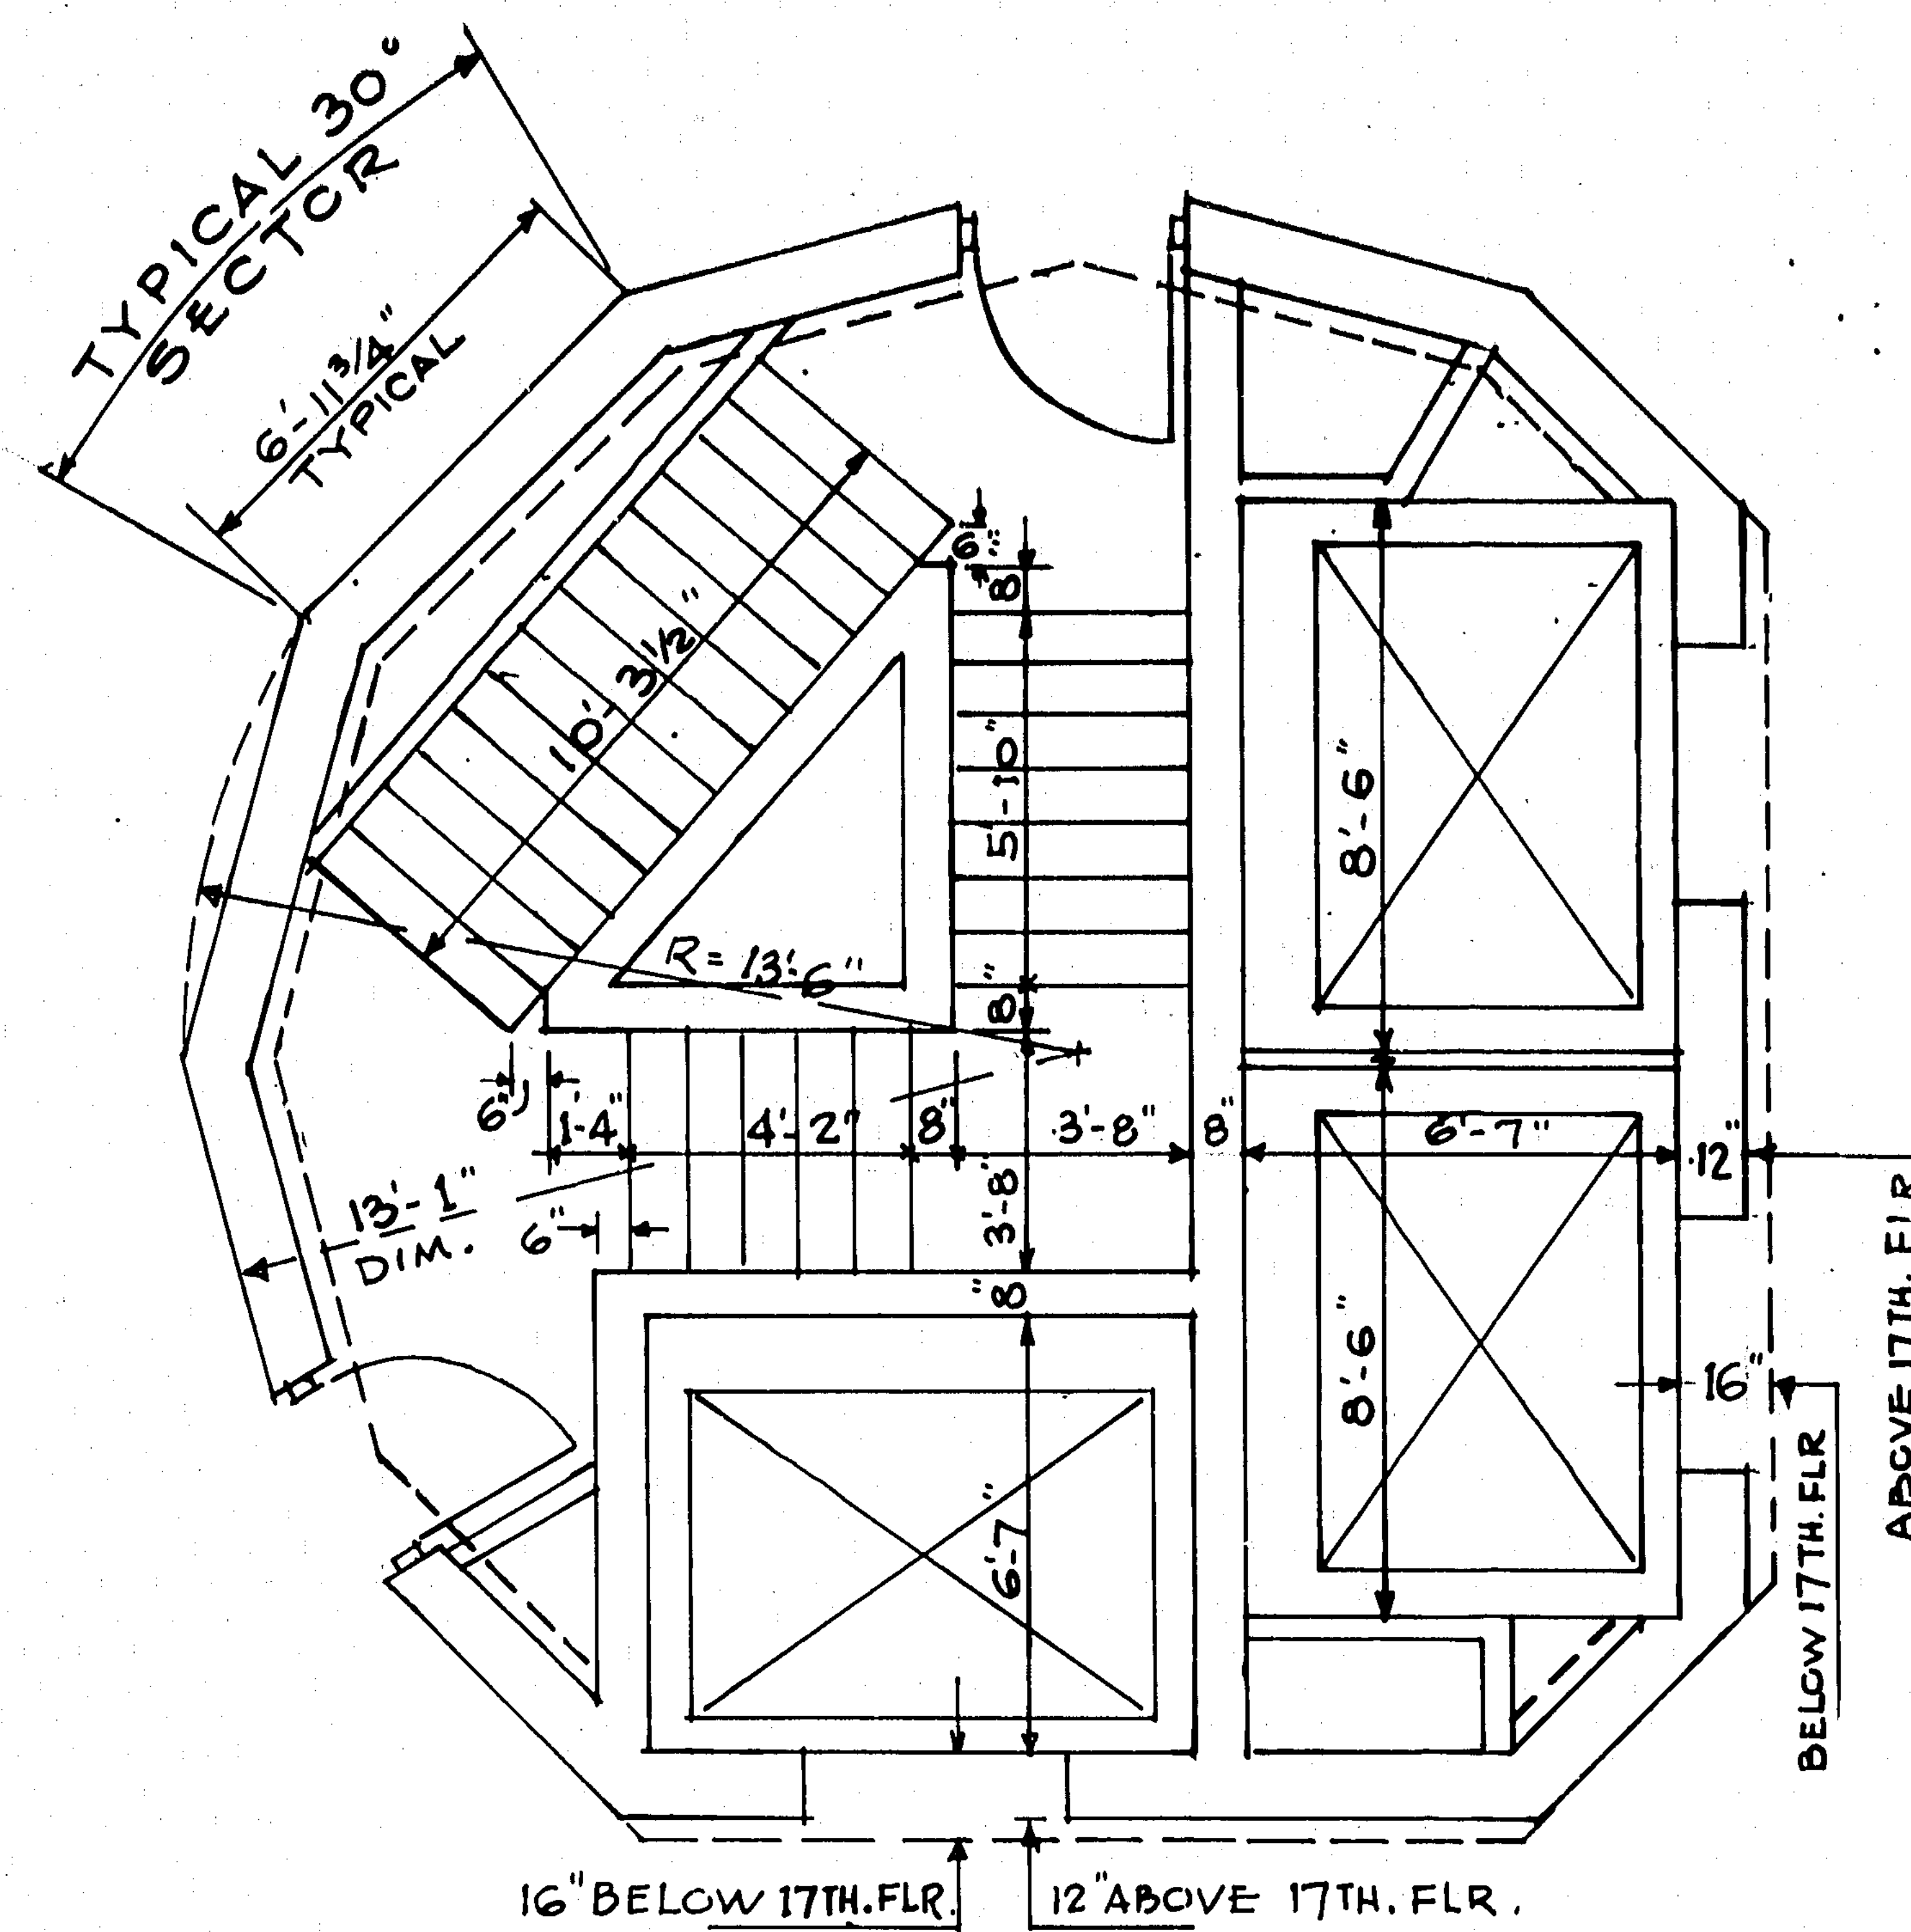



TYPE "K" NW
FLOOR 12 A

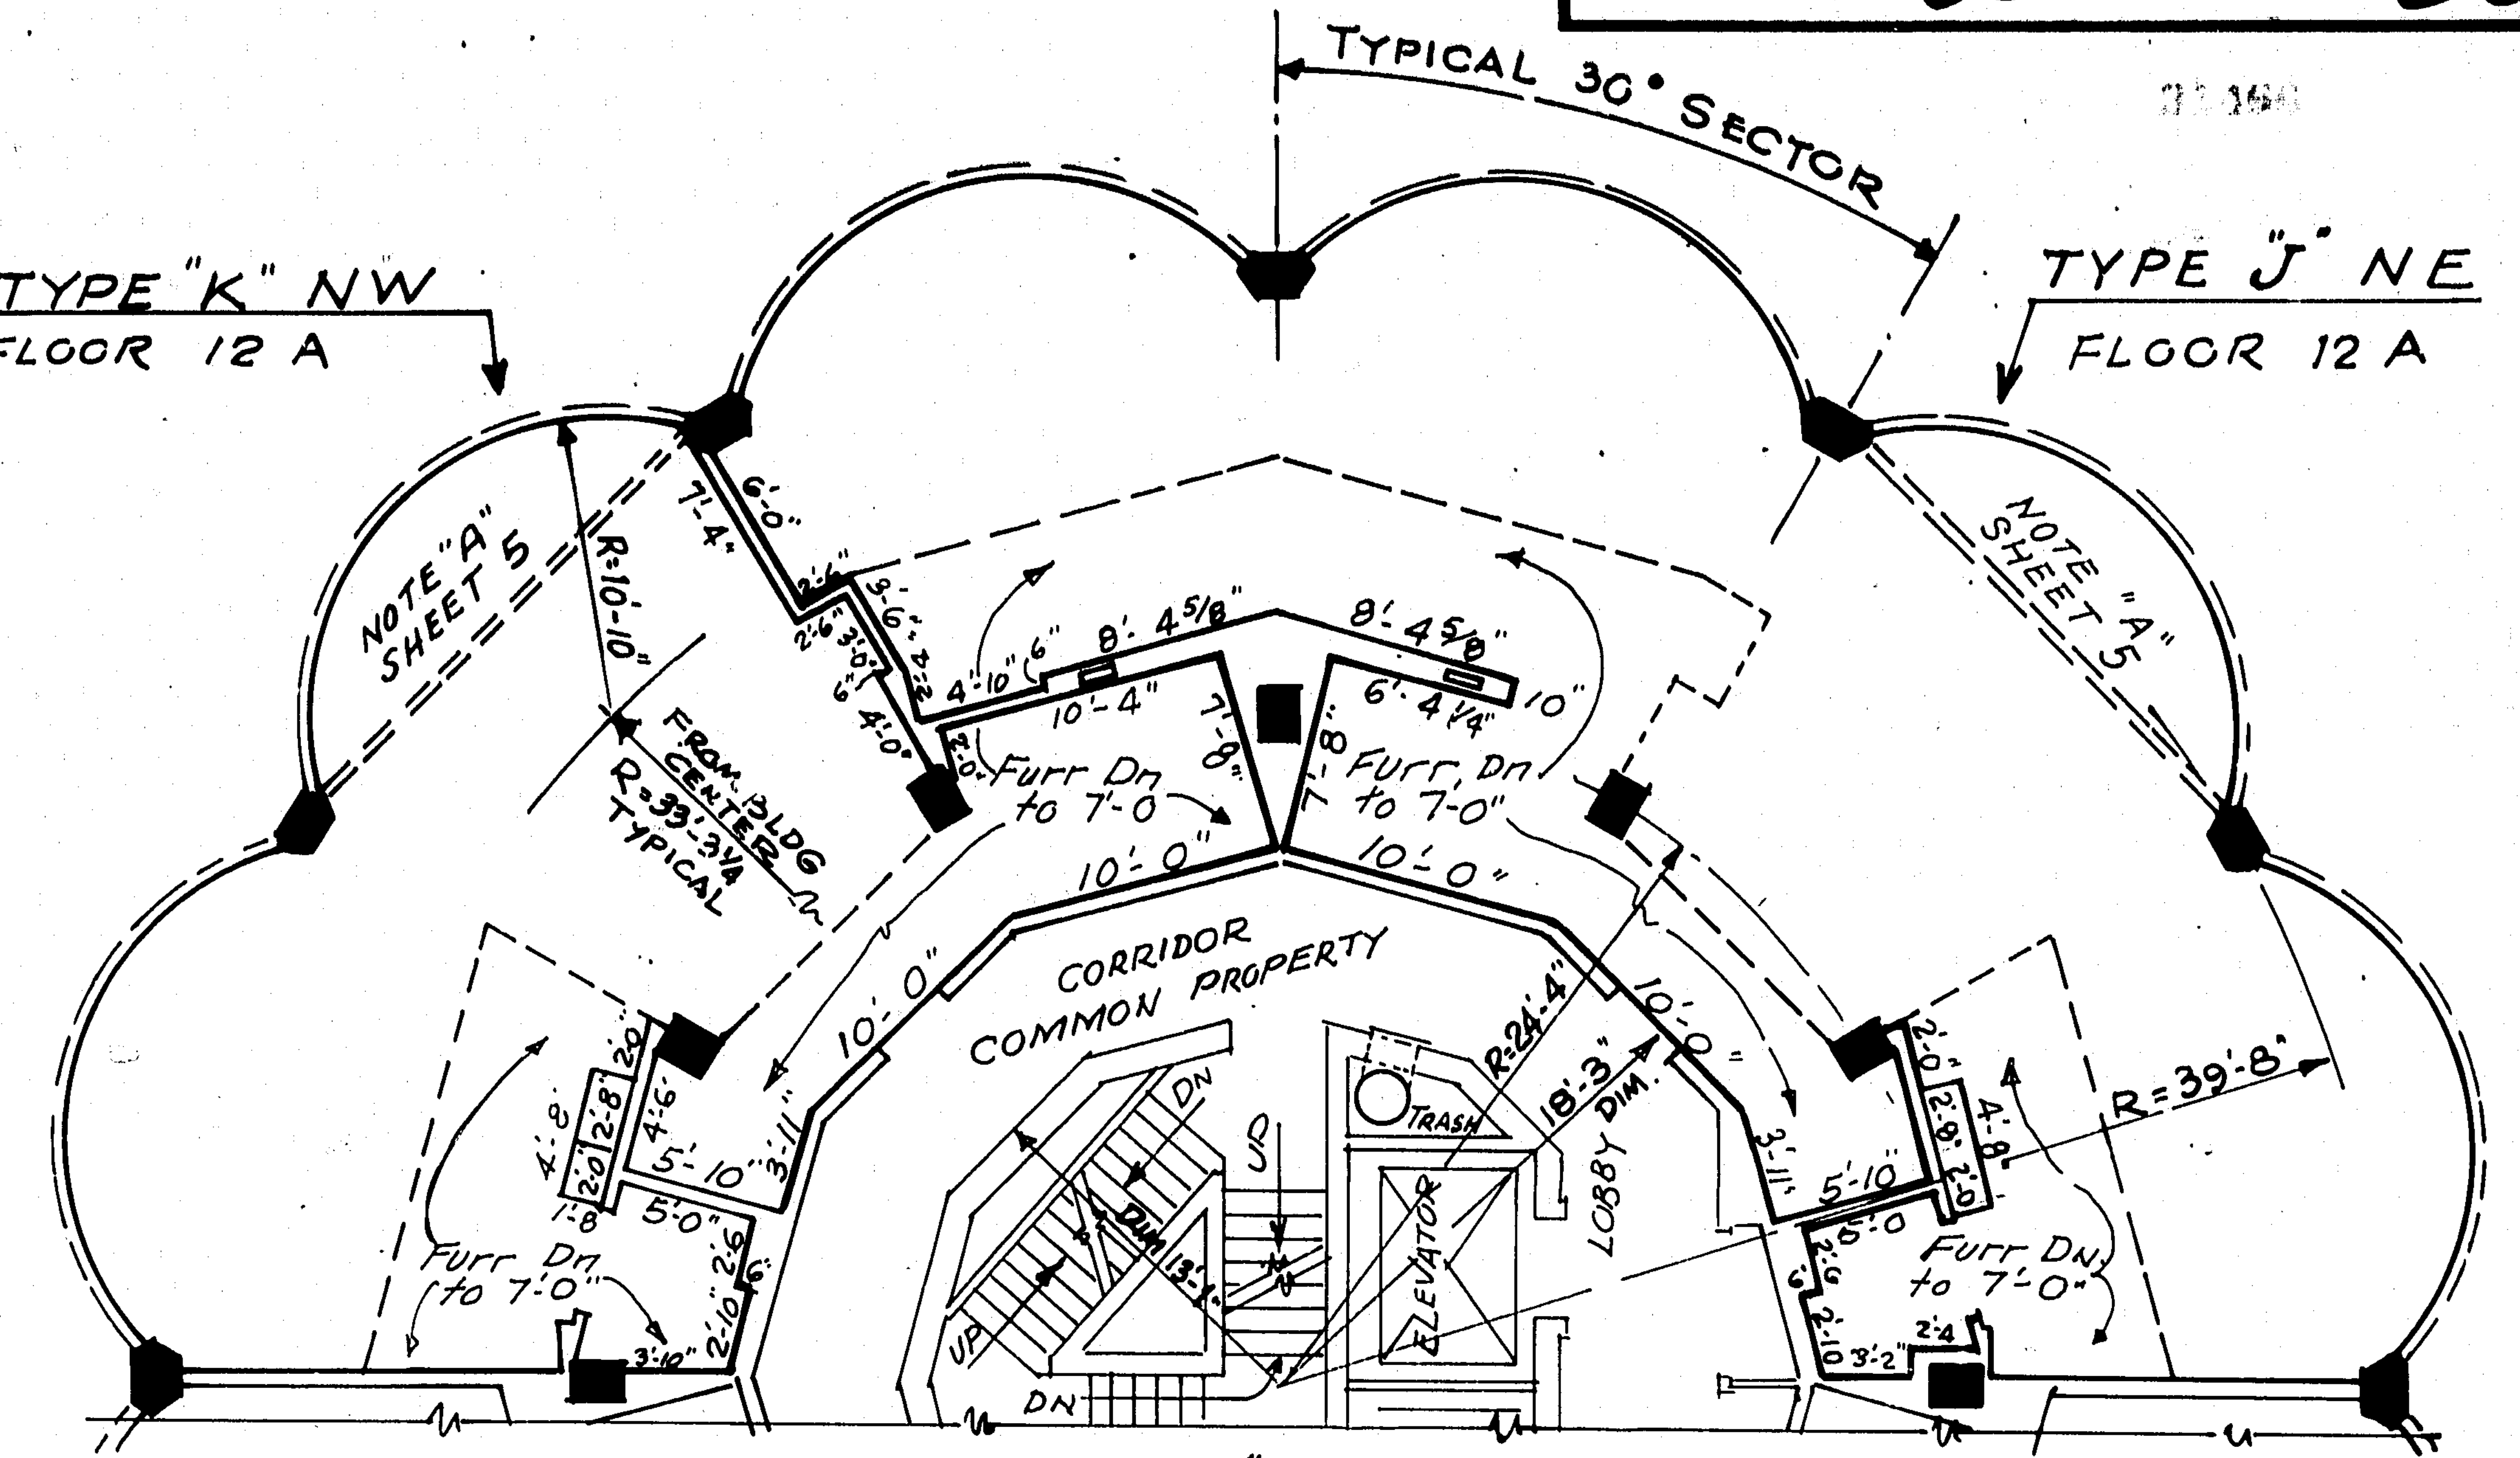

TYPE "J" NE
FLOOR 12 A

TYPE "J" & "K"
SCALE: 1/8" = 1'-0"

CENTRAL STAIR & ELEVATOR CORE

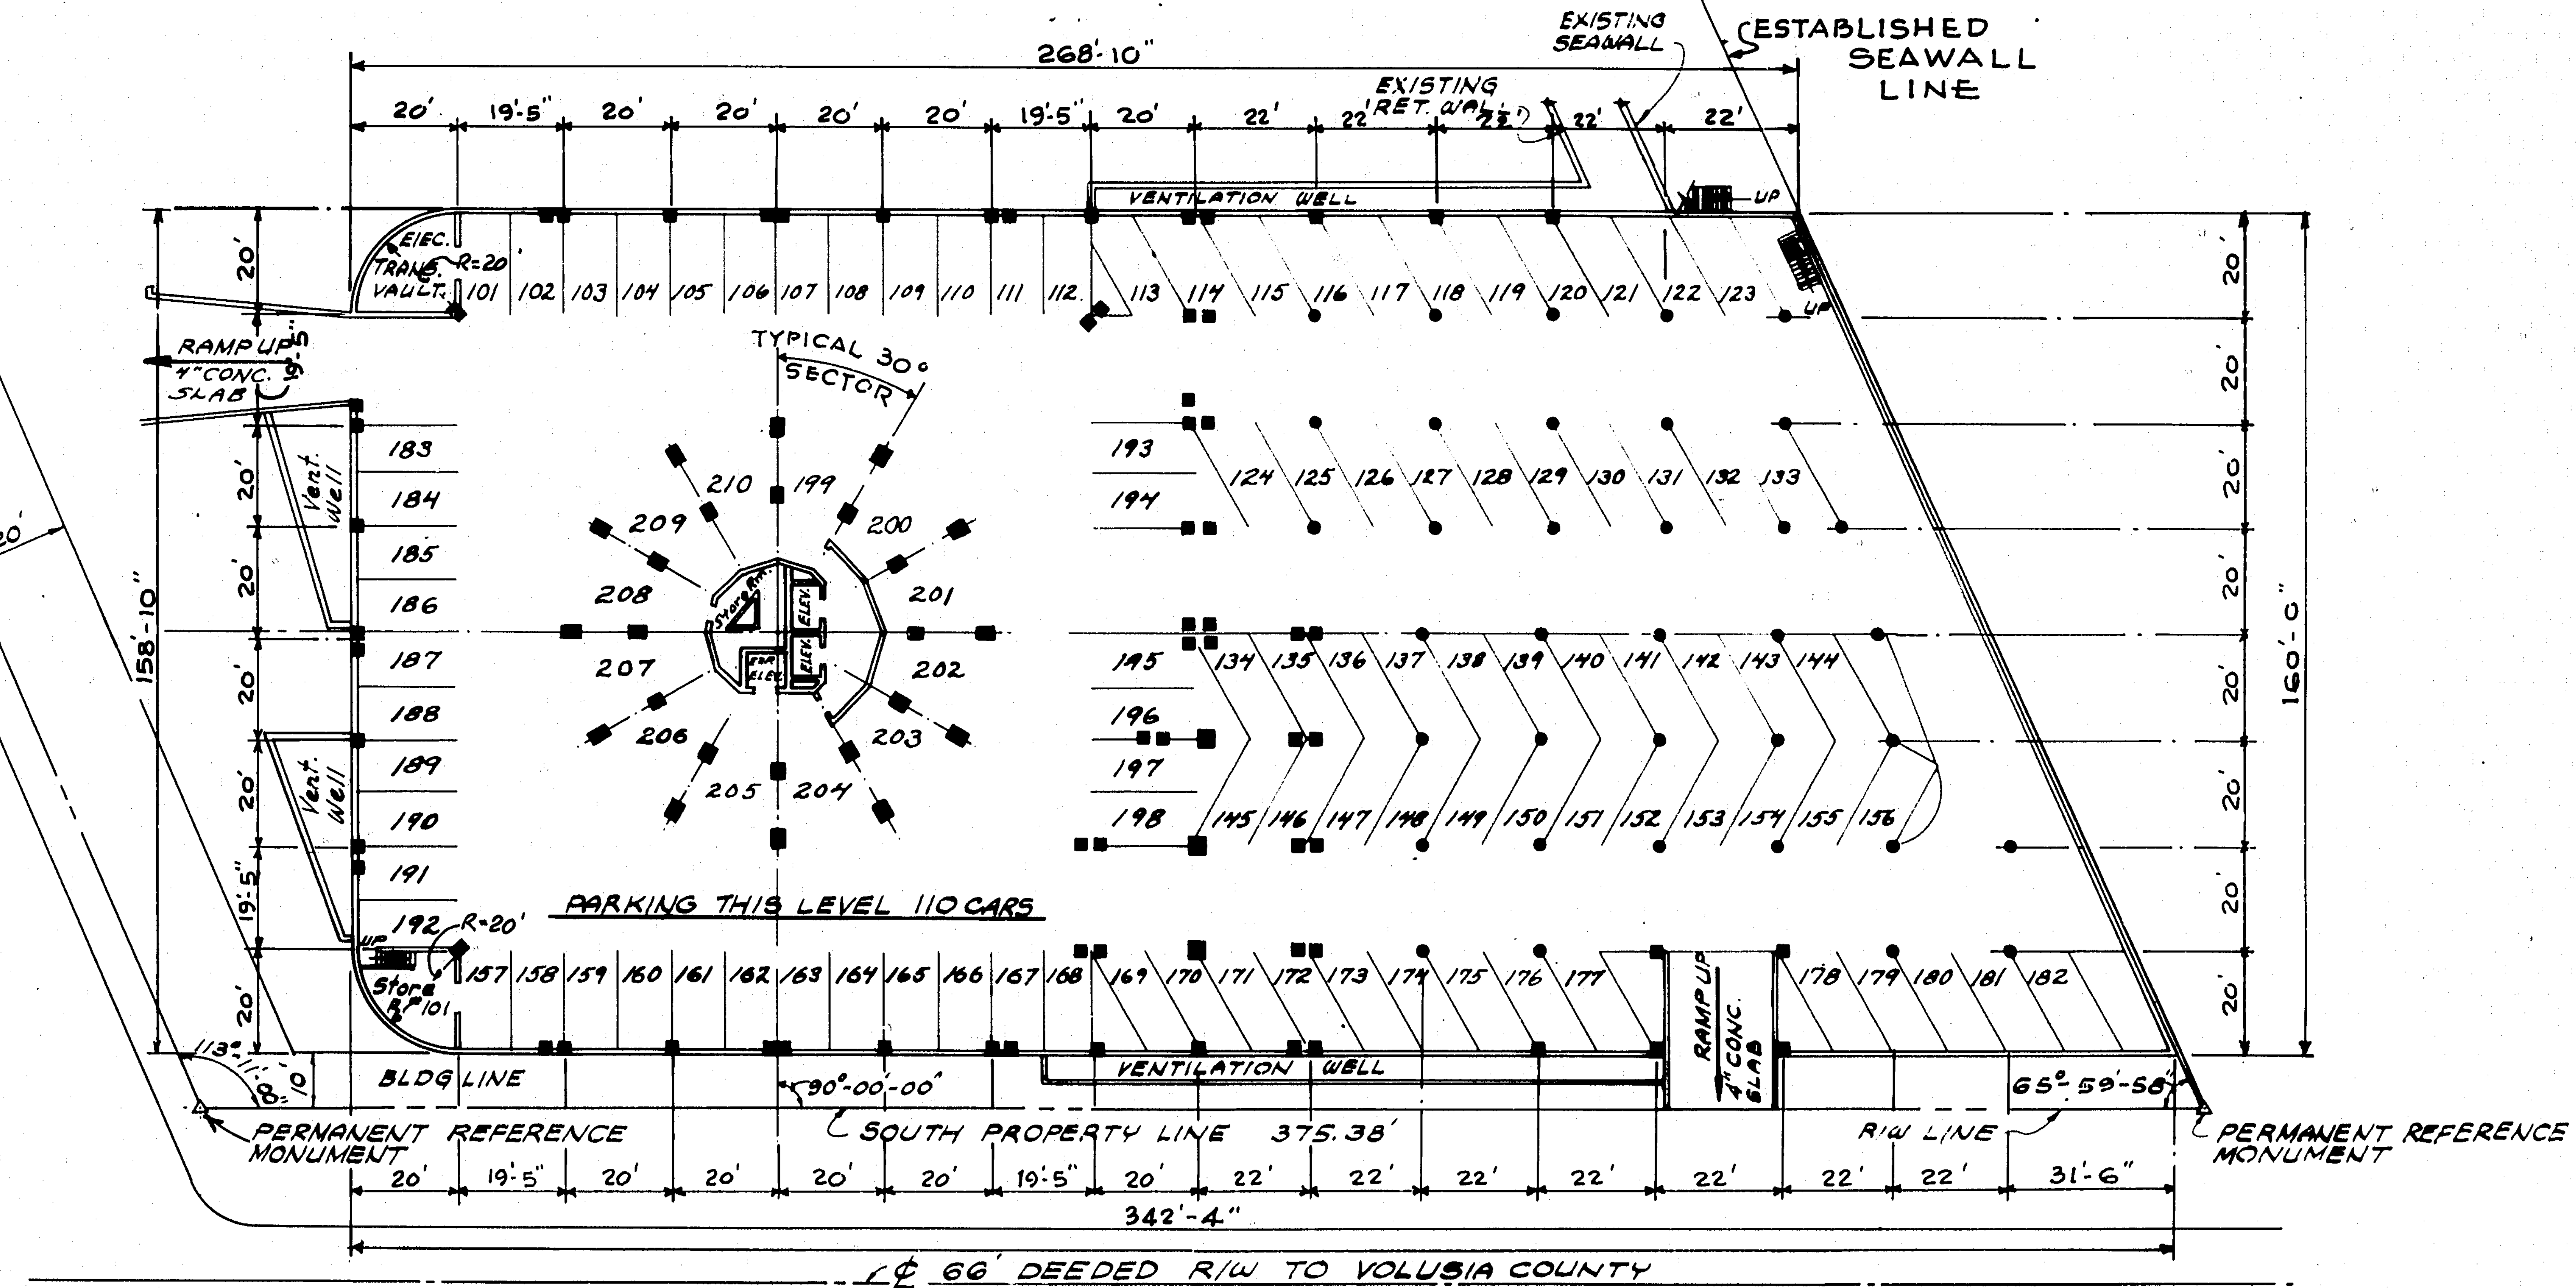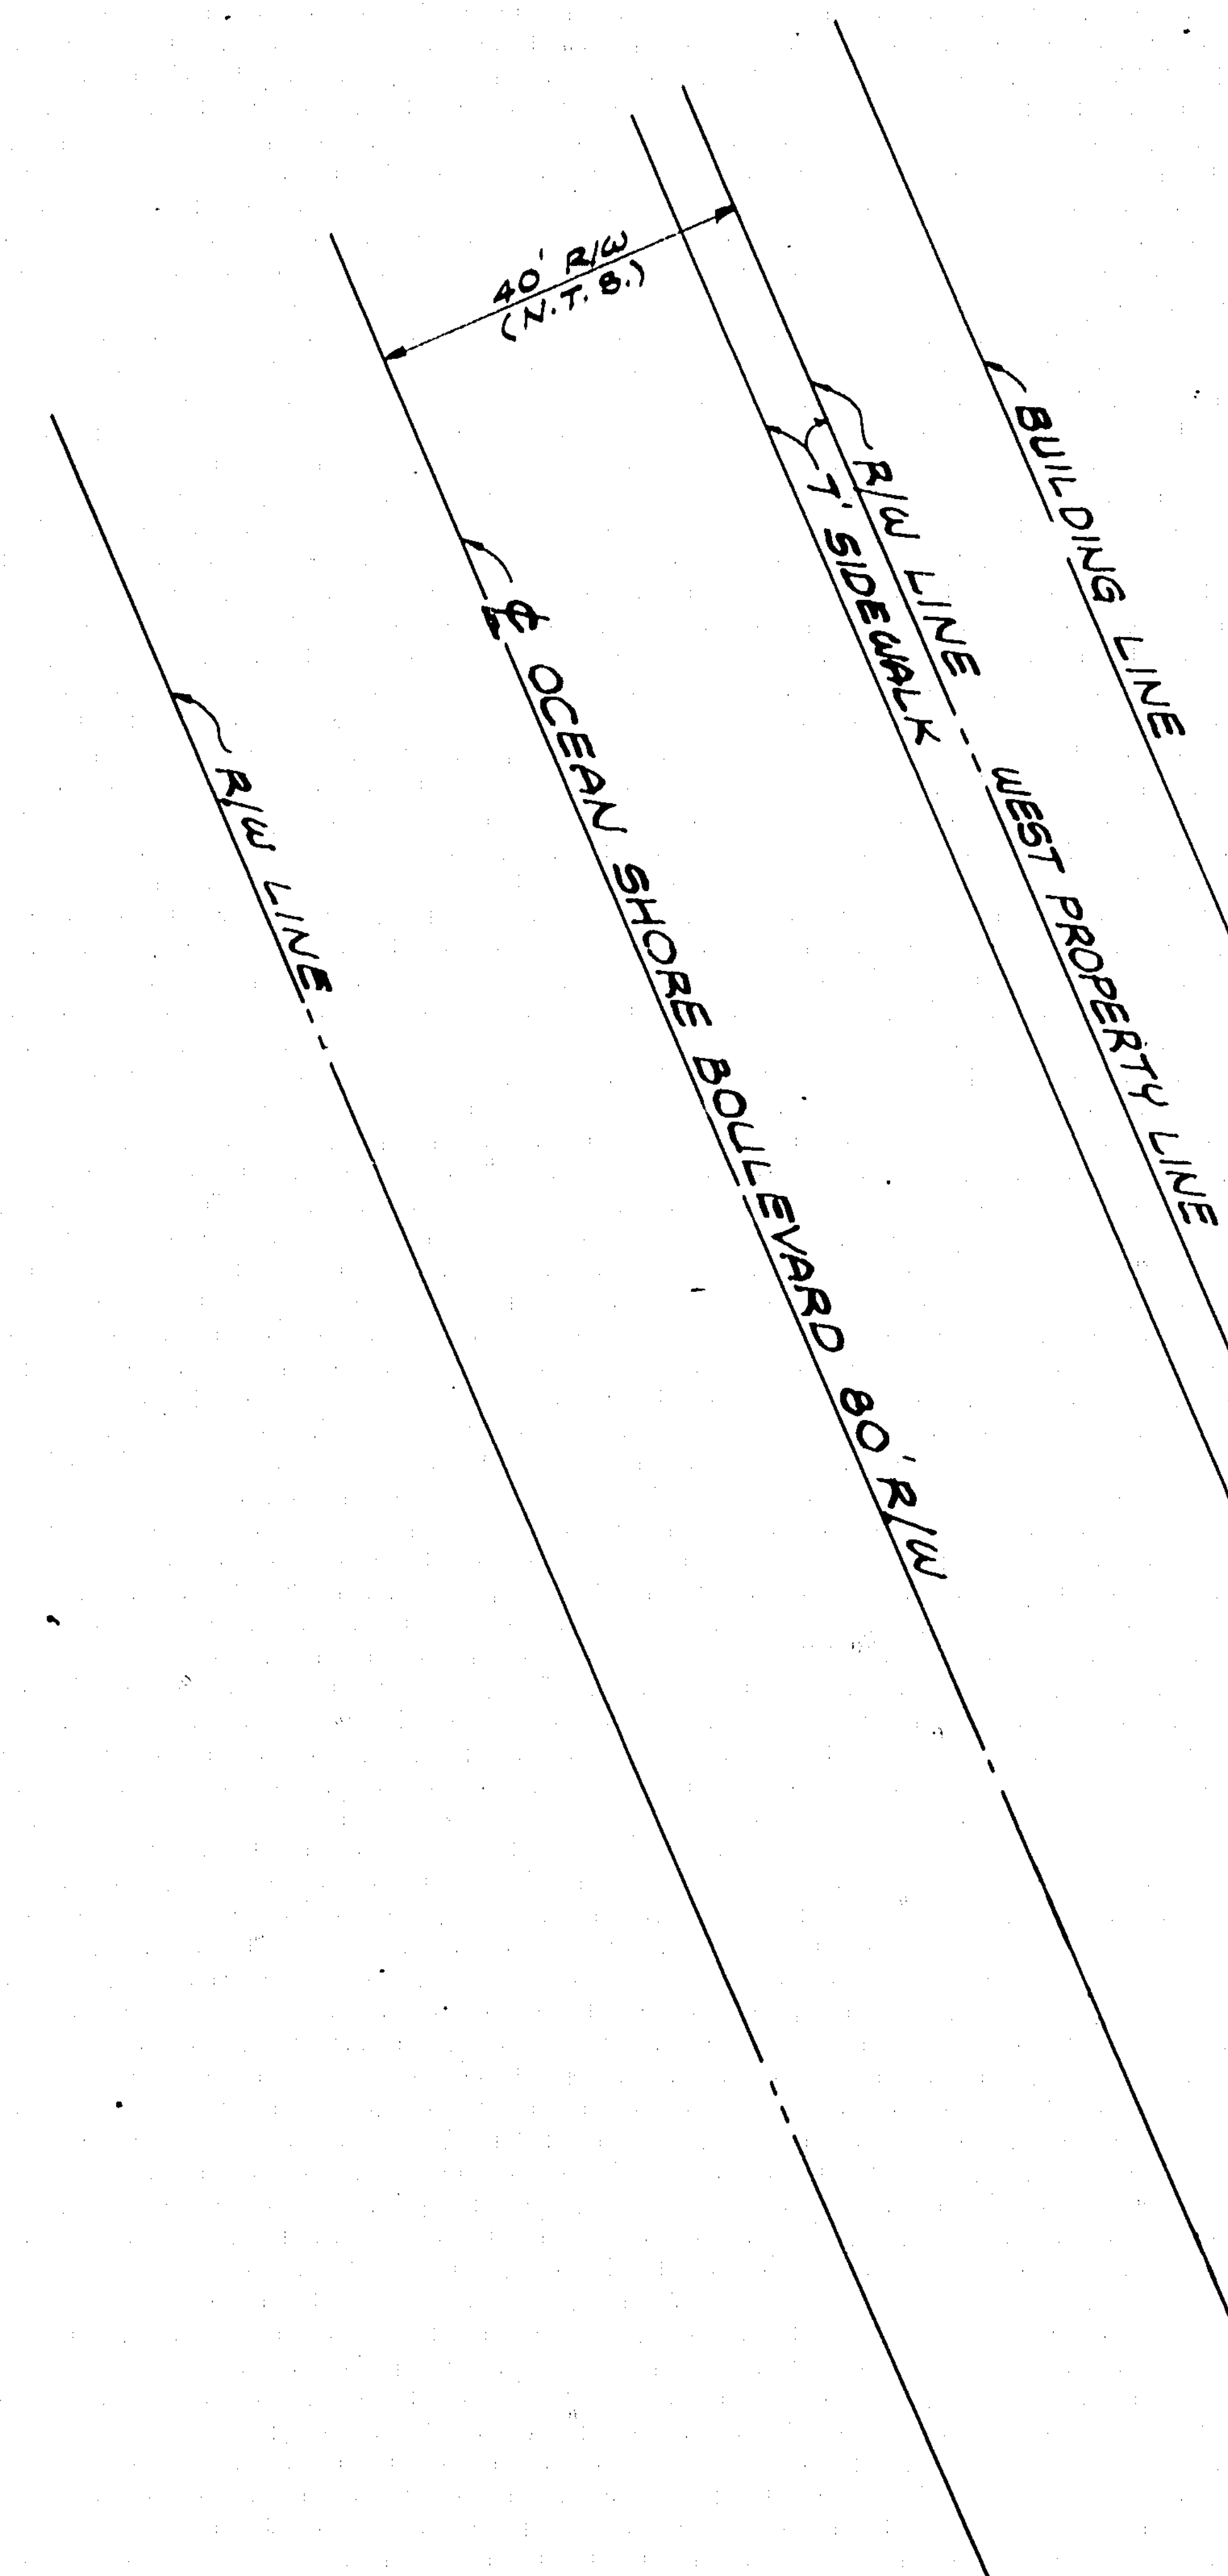

FIRST LEVEL FLOOR PLAN
SCALE 1" = 30 FEET

PECK PLAZA

NOTE: PARKING SPACE DIMENSIONS
STRAIGHT IN PARKING - 10'-0" x 18'-0"
INTERIOR ANGLED PARKING - 9'-6" x 18'-0"

PREPARED BY
STAPP & UPHAM INC.,
REGISTERED ENGINEERS & SURVEYORS
DAYTONA BEACH, FLORIDA

EXHIBIT "A"