
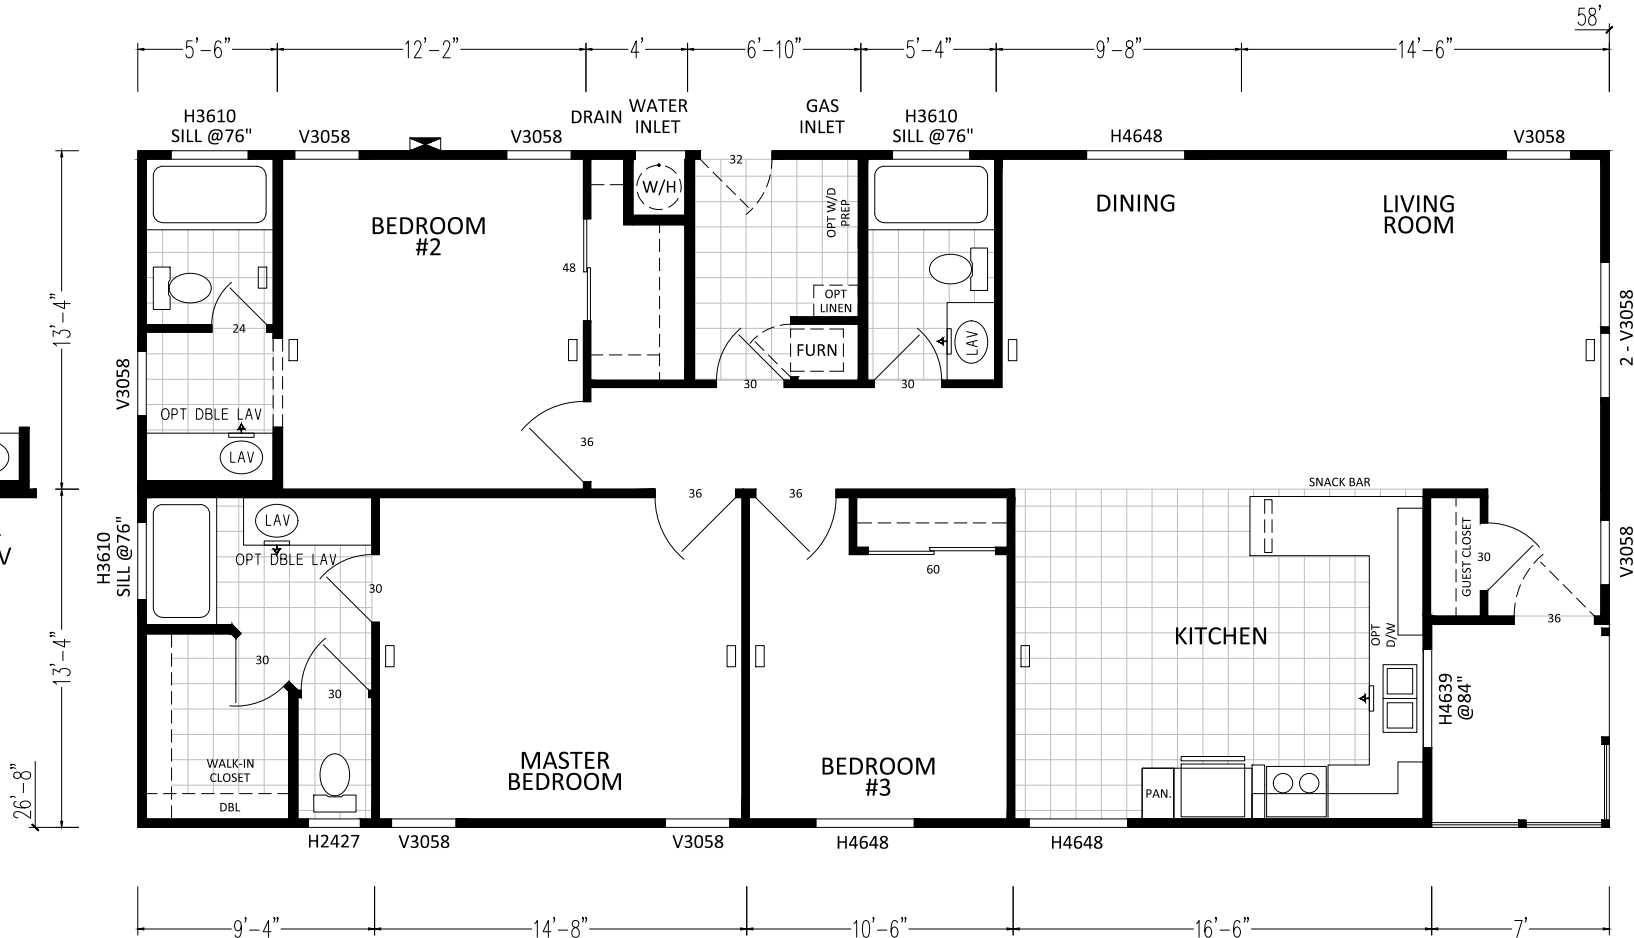
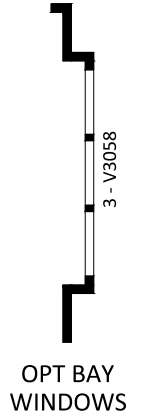
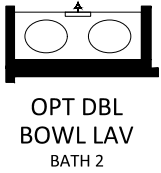


ROOM DIMENSIONS MAY
CHANGE PER CONSTRUCTION
PRINTS.

 

K715CT 3BD - 3BA 5828 (1491 SQ. FT. LIVING)
(1547 SQ. FT. TOTAL)

SHIP AS 16 WIDE

SCALE: 1/8" = 1'-0"

CUSTOMER: ----



DIVISION 31, P.O. BOX 670
SAN JACINTO, CA 92581
(951) 654-9321

REVISIONS

REVISION DATE:	
REVISION BY:	

REVISION DATE:	
REVISION BY:	


DRAW DATE:	7-20-17
DRAWN BY:	DCS

DRAWING TITLE:	SALES FLOOR PLAN 5828-3BD-3BA
----------------	----------------------------------

MODEL NO.	K715CT
-----------	--------


MODEL REV.	B
DAPIA REV.	0

SHEET NO.	AL-101
REF NO.	----

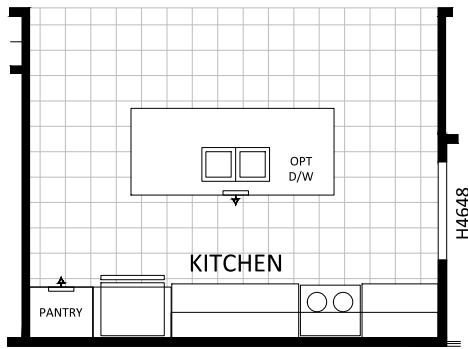


OPTION KITCHEN #1

16'-6"

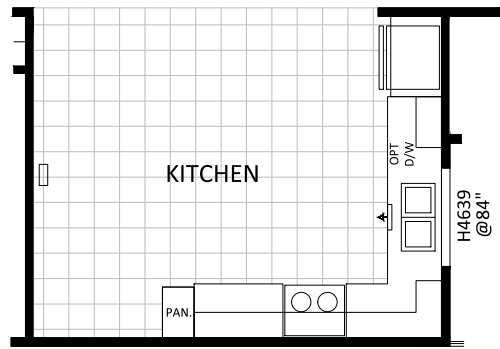


OPTION KITCHEN #2

16'-6"

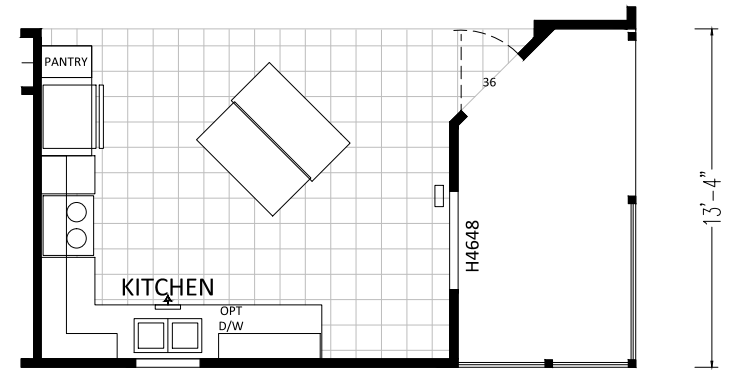


H3039 @84" OPTION KITCHEN #3
40# N/A


16'-6" 7'

 


OPT DESK
W/OPT KITCHEN #2

 


OPT DESK
W/OPT KITCHEN #3

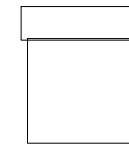

OPT ISLAND
@ OPT KITCHEN #3

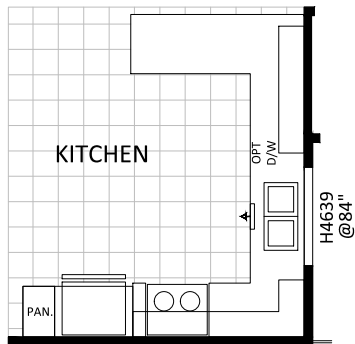

OPTION KITCHEN #4

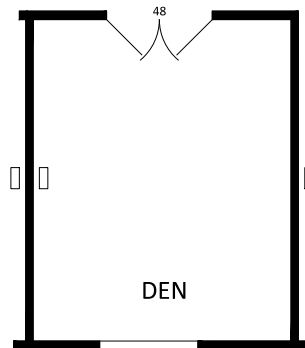

OPTION DEN

10'-6"

SCALE: 1/8" = 1'-0"



DIVISION 31, P.O. BOX 670
SAN JACINTO, CA 92581
(951) 654-9321

REVISIONS

	REVISION DATE:
	REVISION BY:

	REVISION DATE:
	REVISION BY:


	DRAW DATE: 7-20-17
	DRAWN BY: DCS

DRAWING TITLE:
SALES FLOOR PLAN OPTIONS
5828-3BD-3BA


MODEL NO.
K715CT

MODEL REV. **B**
DAPIA REV. **0**


SHEET NO. **AL-102**
REF NO. ----

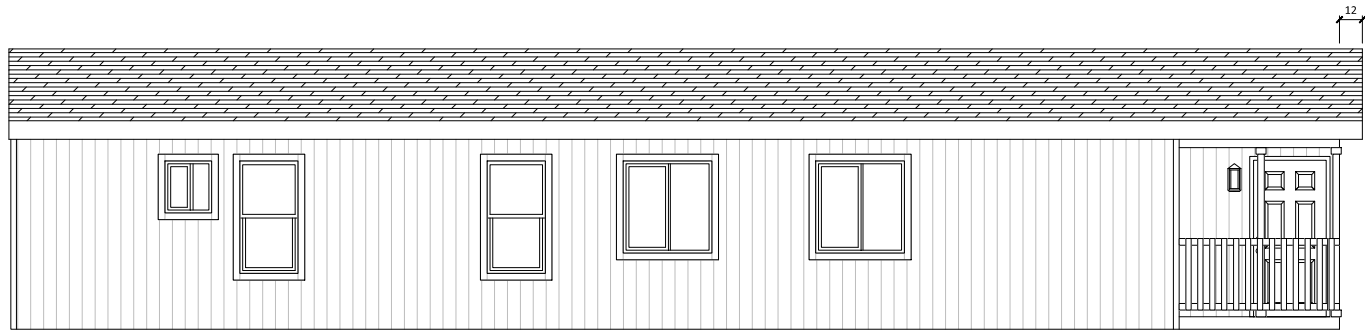


LEFT

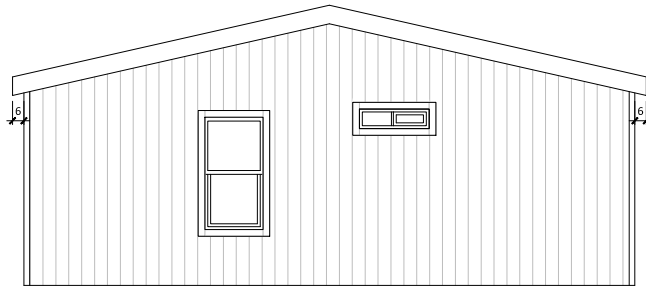

REAR

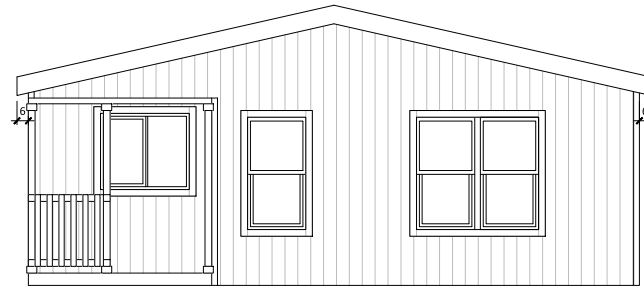

FRONT

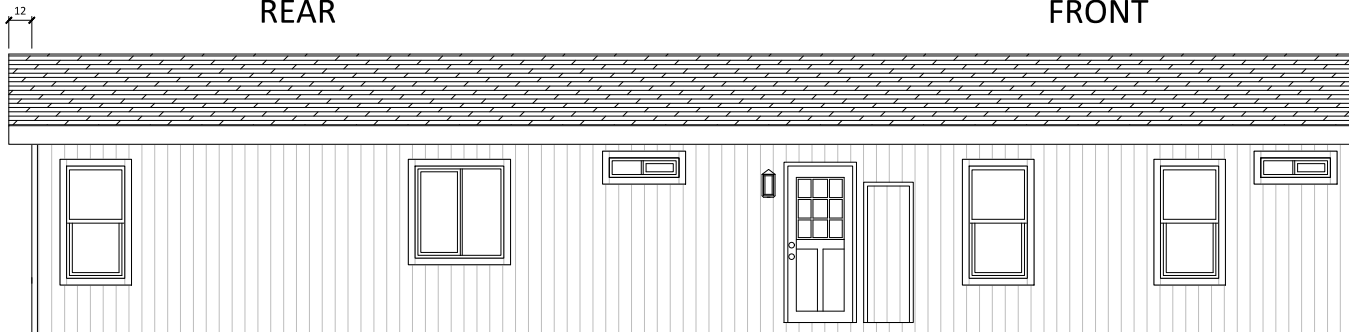

RIGHT

CUSTOMER: ----



DIVISION 31, P.O. BOX 670
SAN JACINTO, CA 92581
(951) 654-9321

REVISIONS

	REVISION DATE:	DRAW DATE: 7-20-17
	REVISION BY:	DRAWN BY: DCS

DRAWING TITLE:
EXTERIOR ELEVATIONS
5828-3BD-3BA


MODEL NO. K715CT	MODEL REV. B	SHEET NO. AE-101
	DAPIA REV. 0	REF NO. ----

F-49C TRUSS

F-49C TRUSS

SK49C TRUSS

SK49C TRUSS

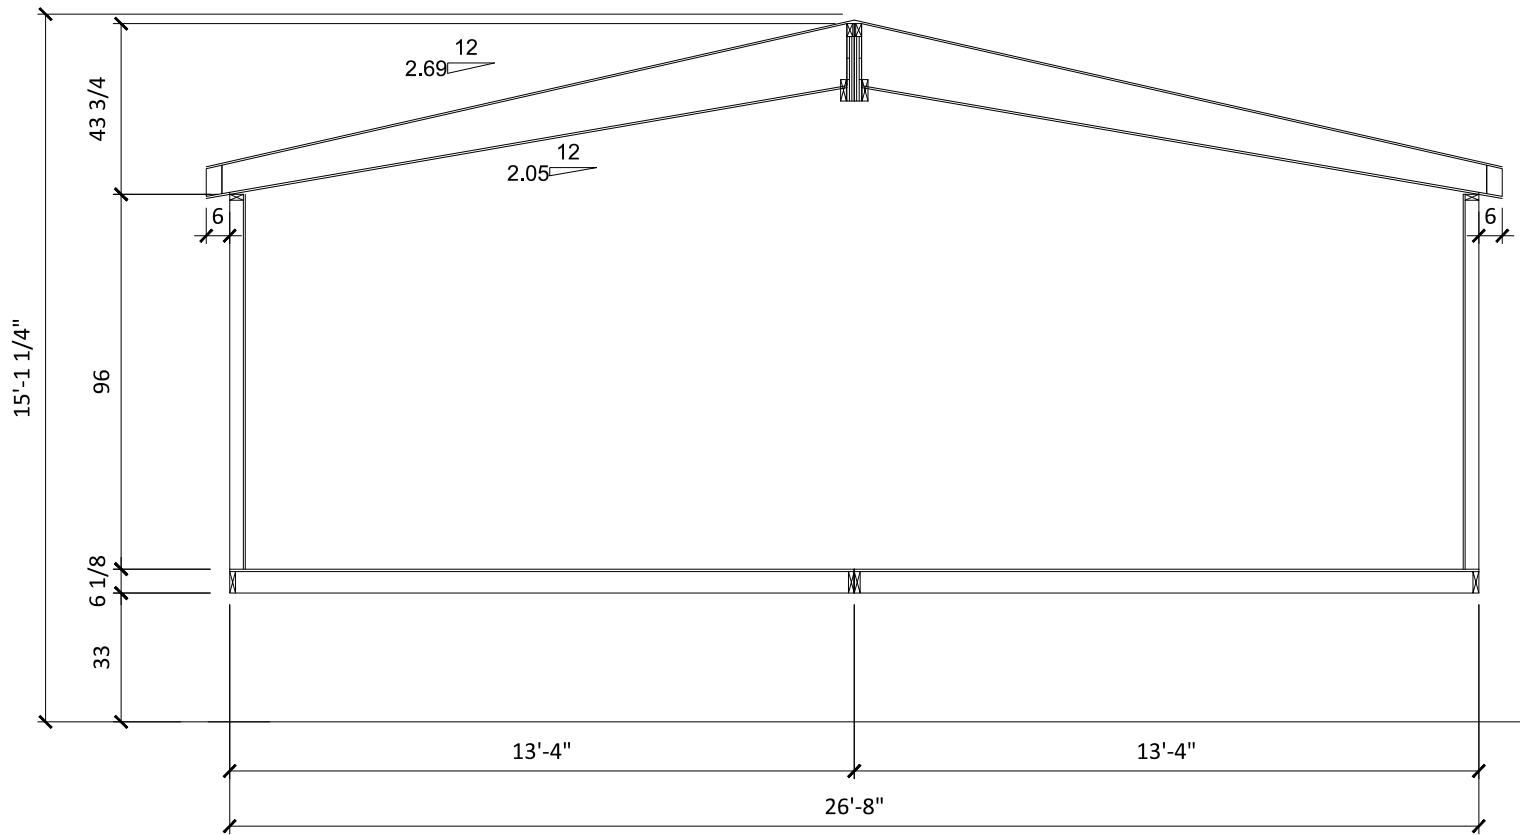

UNIT DIMENSIONS ARE NOT TO BE USED AS SHIPPING DIMENSIONS.

CUSTOMER: ----



DIVISION 31, P.O. BOX 670
SAN JACINTO, CA 92581
(951) 654-9321

REVISIONS

REVISION DATE:	
REVISION BY:	

DRAW DATE:	7-20-17
DRAWN BY:	DCS

DRAWING TITLE:	CROSS SECTION
	5828-3BD-3BA

MODEL NO.	K715CT
MODEL REV.	B
DAPIA REV.	0

SHEET NO.	AS-101
REF NO.	----