

4607CTC 2BD - 2BA 5220 (1023 SQ. FT. LIVING)

ROOM DIMENSIONS MAY CHANGE PER CONSTRUCTION PRINTS.

ALL WINDOW HEIGHTS @82" UNLESS NOTED OTHERWISE


SCALE: 1/8" = 1'-0"

CUSTOMER: ----




DIVISION 31, P.O. BOX 670
 SAN JACINTO, CA 92581
 (951) 654-9321


REVISIONS	REVISION DATE:	DRAW DATE:	DRAWING TITLE: <i>SALES FLOOR PLAN</i> 5220-2BD-2BA	MODEL NO.	MODEL REV.	SHEET NO. AL-101
	REVISION BY:	DRAWN BY:		4607CTC	W 13	
		7-23-18				
		TEM				

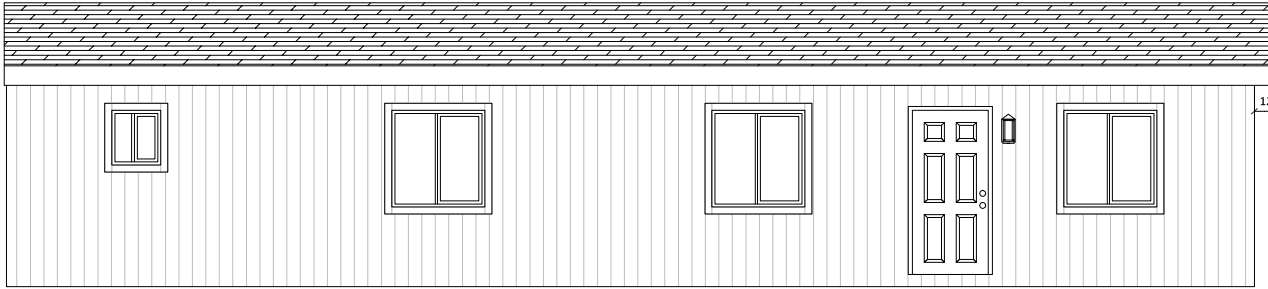

LEFT

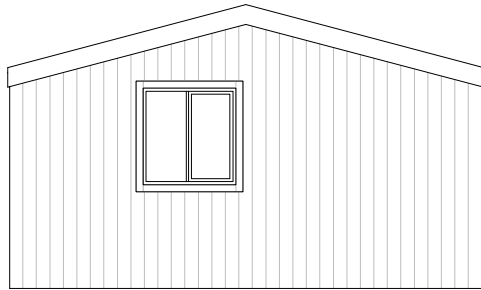

REAR

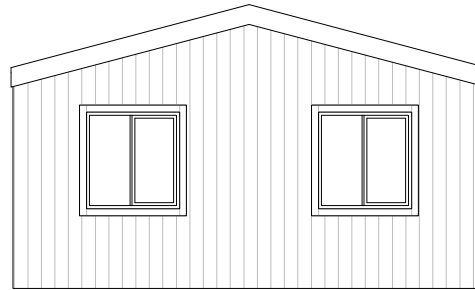

FRONT



RIGHT

CUSTOMER: ----



DIVISION 31, P.O. BOX 670
SAN JACINTO, CA 92581
(951) 654-9321

REVISIONS

REVISION DATE:

DRAW DATE: 7-23-18

DRAWING TITLE:

MODEL NO.

MODEL REV. W

SHEET NO. AE-101

REVISION BY:

DRAWN BY: TEM

EXTERIOR ELEVATIONS
5220-28D-28A


4607CTC

DAPIA REV. 13

REF NO. ---

F-61-A TRUSS

F-61-A TRUSS

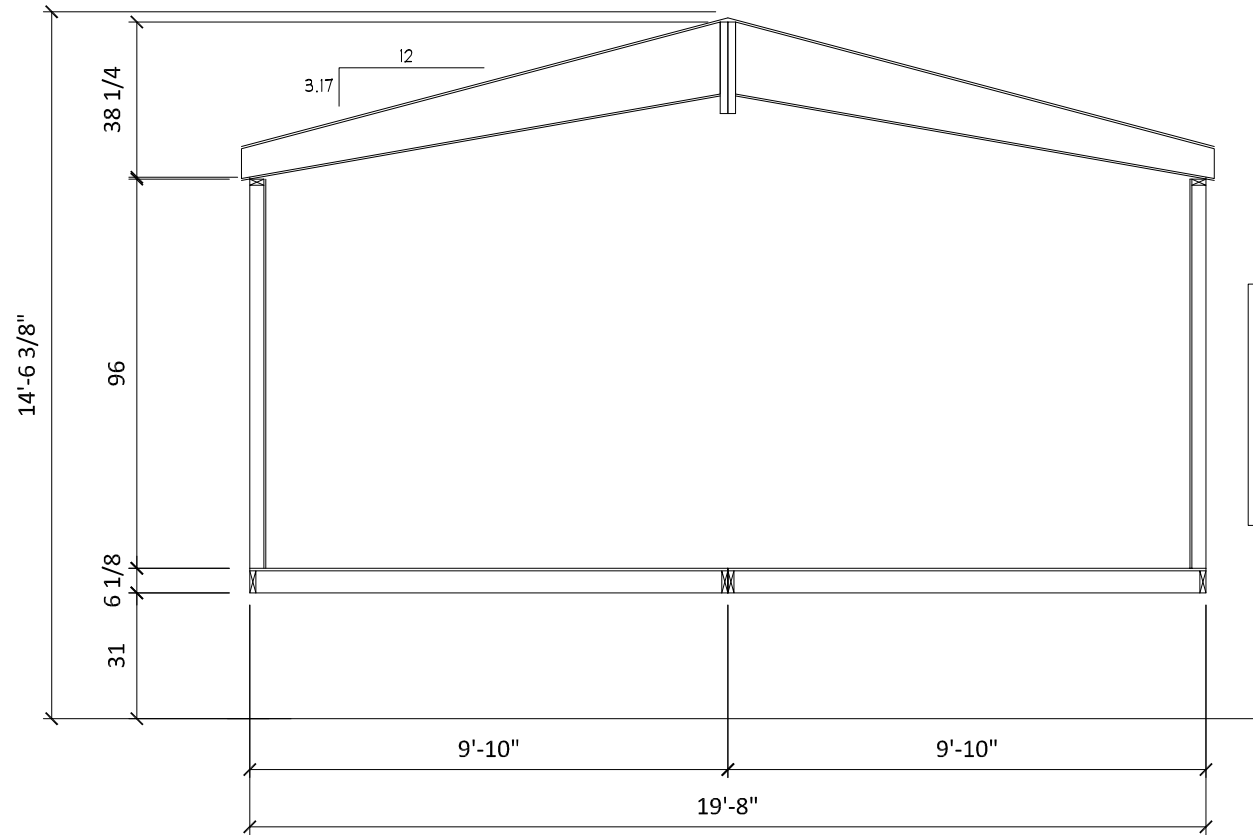

ALL DIMENSIONS ARE APPROXIMATE AND MAY NOT REFLECT THE TRUE WIDTH AND HEIGHT OF EACH UNIT. DIMENSIONS DO NOT INCLUDE SIDING, TRIM, EAVES, ROOF DRIP RAIL, HOSE BIBBS, FLUES, ETC.

UNIT DIMENSIONS ARE NOT TO BE USED AS SHIPPING DIMENSIONS.

CUSTOMER: ----



DIVISION 31, P.O. BOX 670
SAN JACINTO, CA 92581
(951) 654-9321

REVISIONS	REVISION DATE:	DRAW DATE:	DRAWING TITLE: <i>CROSS SECTION</i> 5220-2BD-2BA	MODEL NO.	MODEL REV.	SHEET NO.
	REVISION BY:	DRAWN BY:		4607CTC	W	AS-101
		TEM		DAPIA REV. 13	REF NO. ---	