


1 FIRST FLOOR PLAN  
A100 3/16" = 1'-0"



2 SECOND FLOOR PLAN  
A100 3/16" = 1'-0"

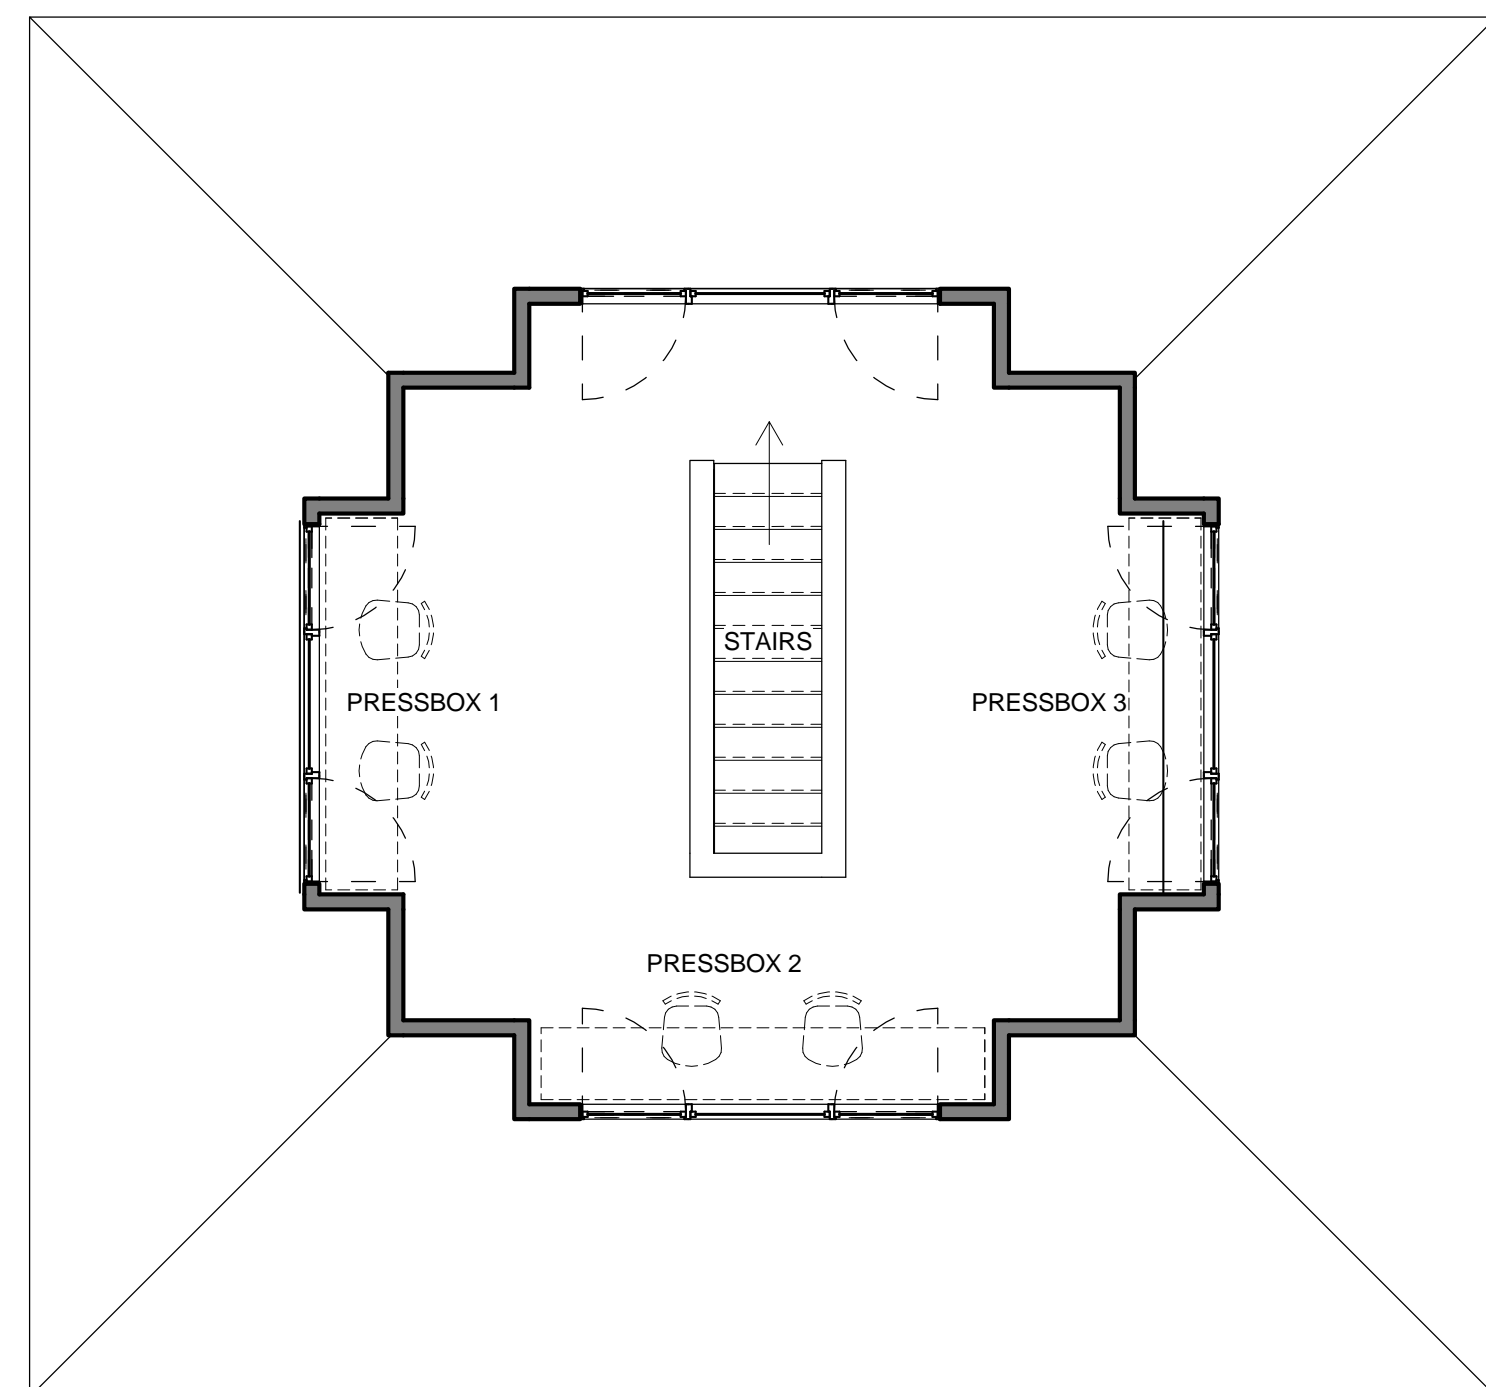

CITY OF FOUNTAIN INN  
GREENVILLE, SOUTH CAROLINA

WOODSIDE PARK  
PARK IMPROVEMENTS

GREENVILLE  
SOUTH CAROLINA

CRAIG  
GAULDEN  
DAVIS

- Architecture  
Planning  
Interiors

19 Washington Park  
Greenville, SC 29601  
Phone 864.242.0761  
Fax 864.501.9945  
E-mail cgd@cgdarch.com



ENGINEERING  
SPECIALISTS

SITE SERVICES \ BUILDING  
ENVELOPE \ STRUCTURAL

25 WOODS LAKE ROAD  
SUITE 210  
GREENVILLE, SC  
29607  
864-751-9121  
fax 843-566-0162  
ADCENGINEERING.COM



DATE: 04/25/2017

ADC PROJECT #: 16368

DESIGNED: CDG

CHECKED: CDG

DRAWN: CDG

REVISION: