

ROOM DIMENSIONS MAY CHANGE PER CONSTRUCTION PRINTS.

SHIP AS 16 WIDE

K711CT 3BD - 2BA 5628 (1463 SQ. FT. LIVING)
(1491 SQ. FT. TOTAL)

SCALE: 1/8" = 1'-0"

CUSTOMER: ----



DIVISION 31, P.O. BOX 670
SAN JACINTO, CA 92581
(951) 654-9321

REVISIONS	

REVISION DATE:	
REVISION BY:	






DRAW DATE:	4-21-17
DRAWN BY:	DCS

DRAWING TITLE:	SALES FLOOR PLAN 5628-3BD-2BA
----------------	----------------------------------

MODEL NO.	K711CT
-----------	--------

MODEL REV.	A
DAPIA REV.	0

SHEET NO.	AL-101
REF NO.	----

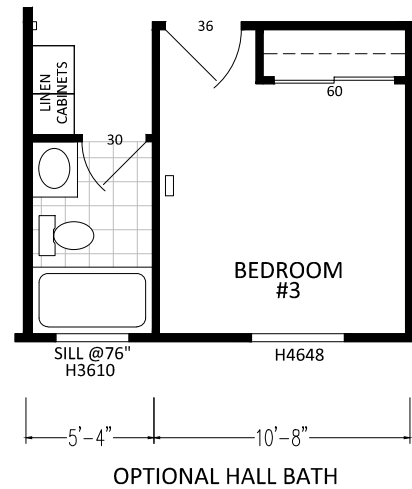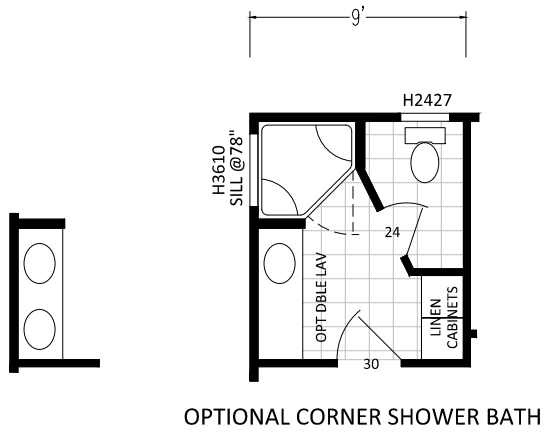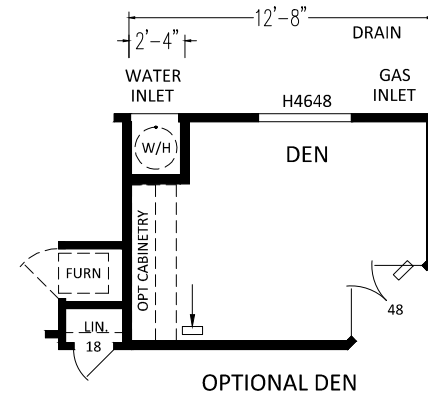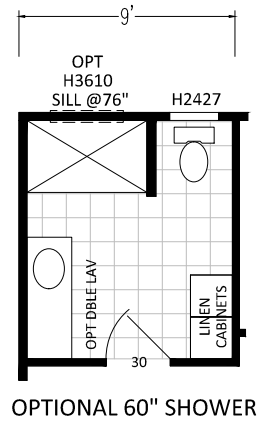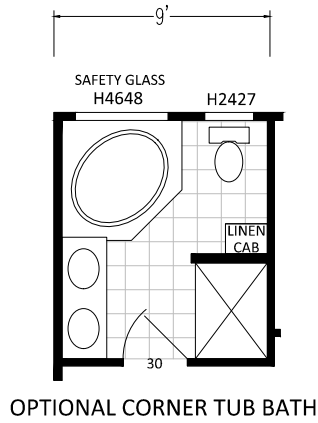

SCALE: 1/8" = 1'-0"

SKYLINE

DIVISION 31, P.O. BOX 670
SAN JACINTO, CA 92581
(951) 654-9321

REVISIONS

REVISION DATE:

DRAW DATE: 4-21-17

DRAWING TITLE:

MODEL NO.

MODEL REV. A

SHEET NO. AL-102

REVISION BY:


DRAWN BY: DCS

SALES FLOOR PLAN OPTIONS
5628-3BD-2BA


K711CT

DAPIA REV. 0


REF NO. ----

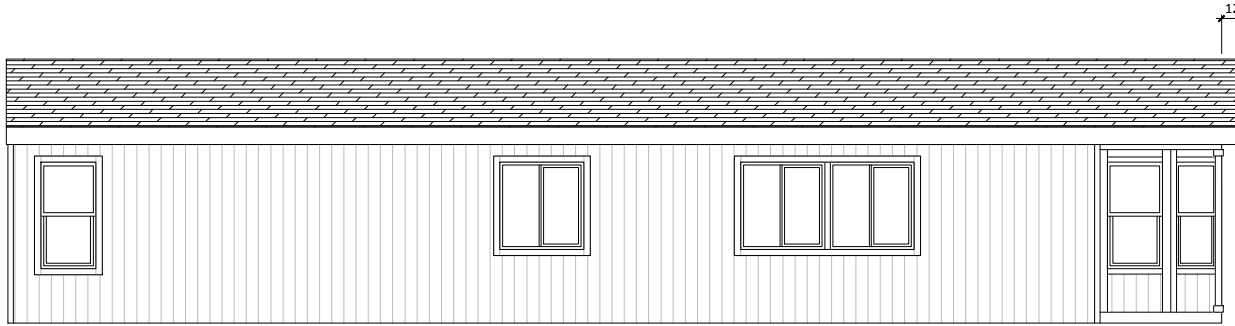


LEFT

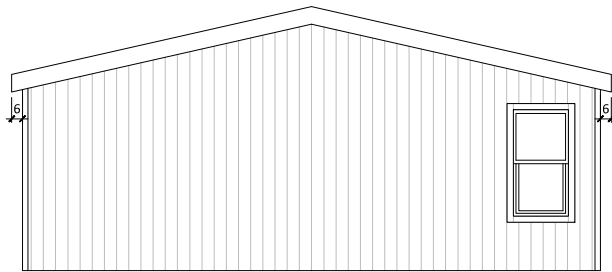

REAR

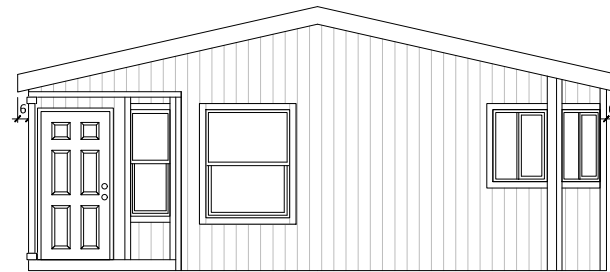

FRONT

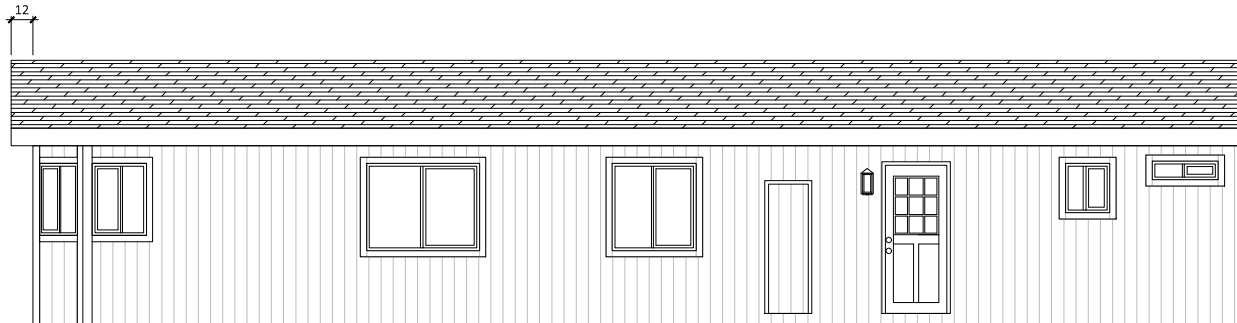

RIGHT

CUSTOMER: ----



DIVISION 31, P.O. BOX 670
SAN JACINTO, CA 92581
(951) 654-9321

REVISIONS

REVISION
DATE:

REVISION
BY:

DRAW
DATE: 4-21-17

DRAWN
BY: DCS

DRAWING TITLE:

EXTERIOR ELEVATIONS
5628-3BD-28A

MODEL NO.

K711CT


MODEL
REV. A

DAPIA
REV. 0

SHEET NO.

AE-101

REF NO.

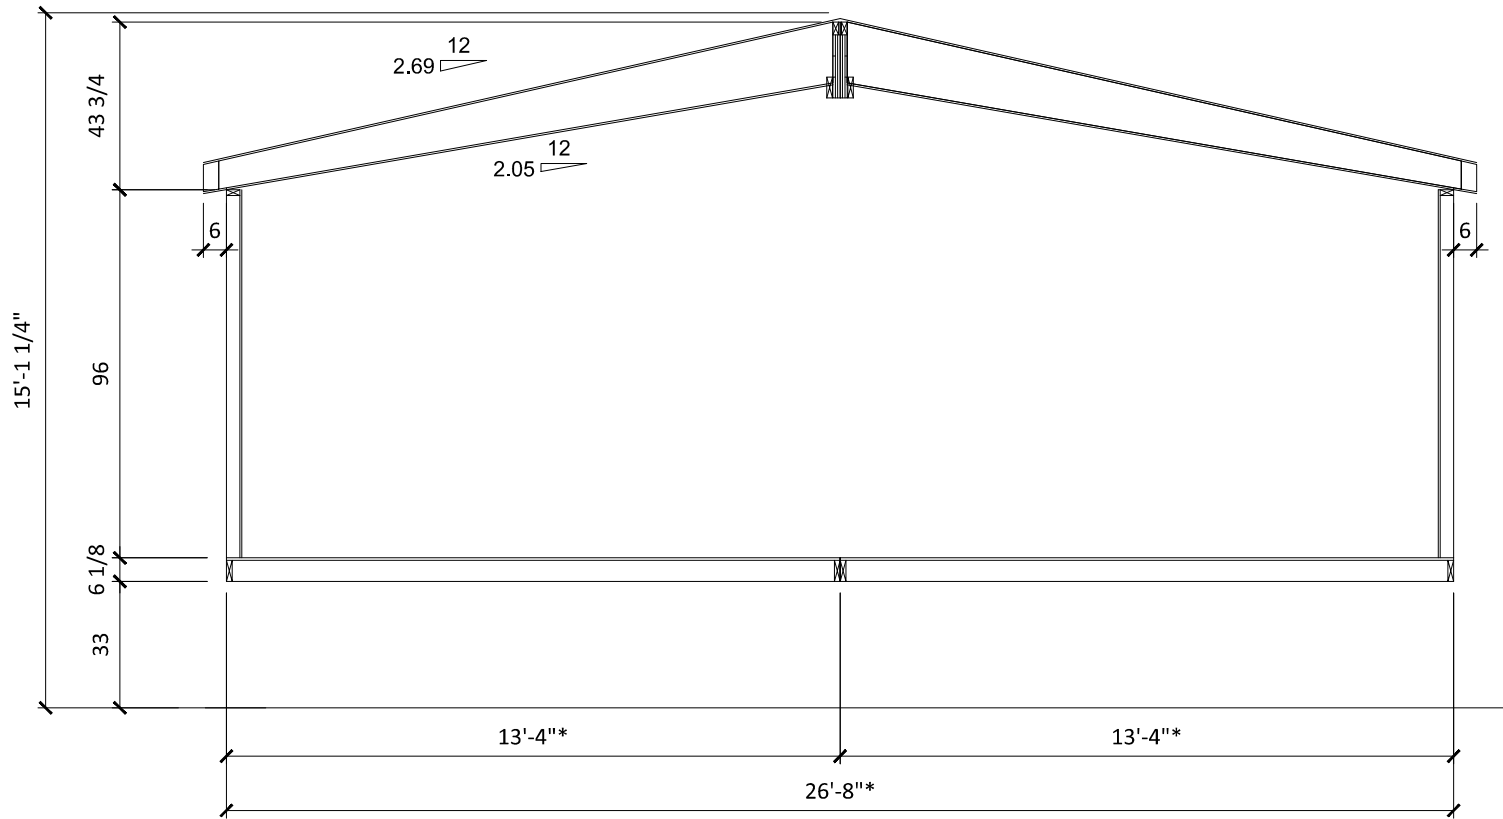

*THIS IS A ROUGH DIMENSION. TO CALCULATE THE SHIPPING WIDTH AND LENGTH. THESE DIMENSIONS DO NOT INCLUDE SIDING, TRIM, EAVES, ROOF DRIP RAIL, HOSE BIBBS.

CUSTOMER: ----



DIVISION 31, P.O. BOX 670
 SAN JACINTO, CA 92581
 (951) 654-9321

REVISIONS	

REVISION DATE:	
REVISION BY:	

DRAW DATE:	4-21-17
DRAWN BY:	DCS

DRAWING TITLE:	CROSS SECTION
	5628-3BD-2BA

MODEL NO.	K711CT
-----------	--------

MODEL REV.	A	SHEET NO.	AS-101
DAPIA REV.	0	REF NO.	----