
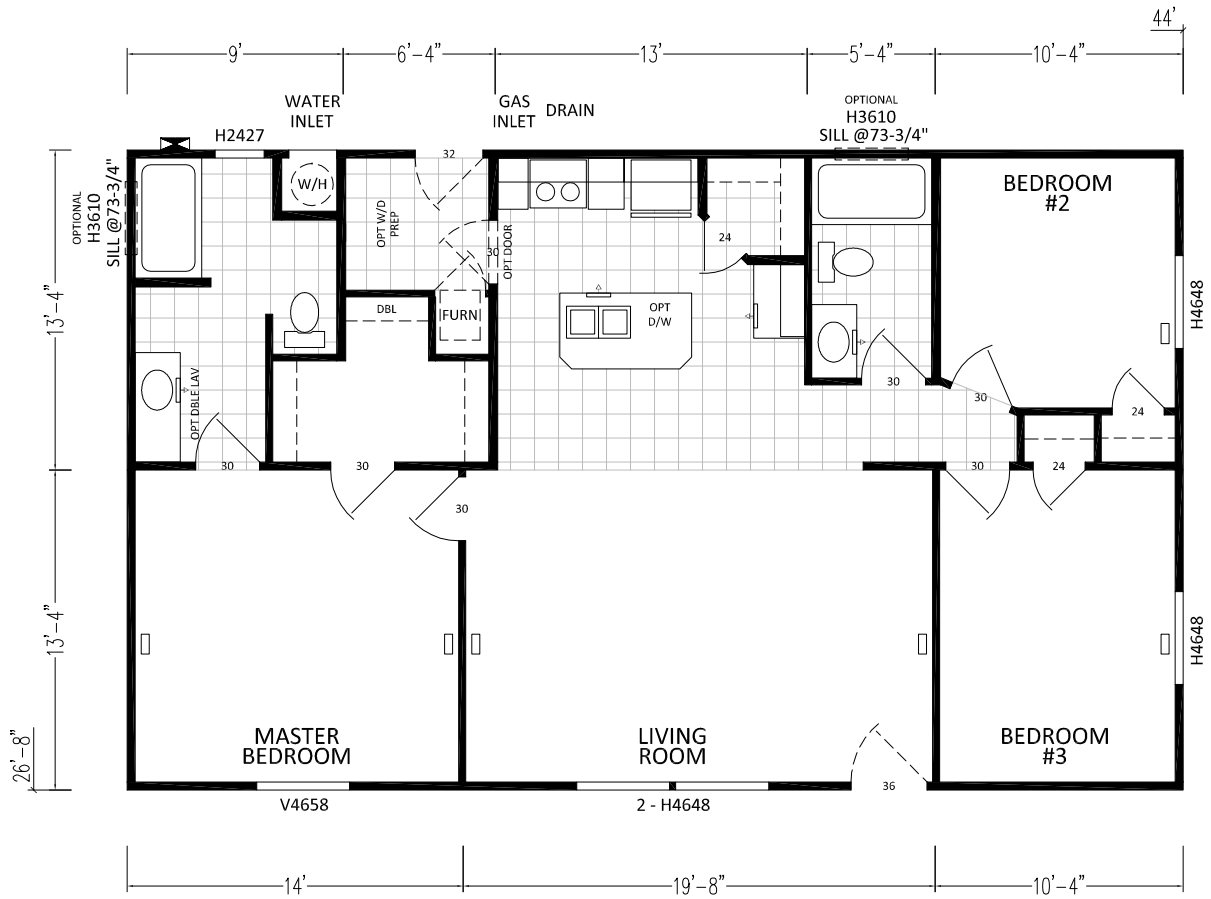


SHIP AS 16 WIDE

ROOM DIMENSIONS MAY CHANGE PER CONSTRUCTION PRINTS.

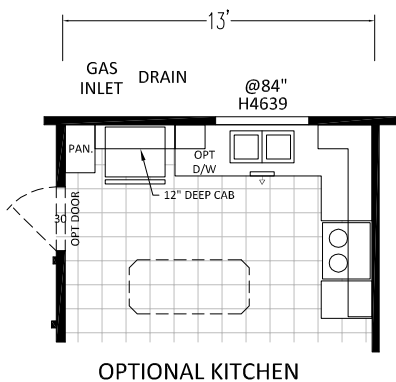

SCALE: 1/8" = 1'-0"

CUSTOMER: ----



DIVISION 31, P.O. BOX 670  
SAN JACINTO, CA 92581  
(951) 654-9321

REVISIONS

REVISION DATE:  
REVISION BY:




DRAW DATE: 2-26-18  
DRAWN BY: DCS

DRAWING TITLE:  
**SALES FLOOR PLAN**  
4428-3BD-2BA

MODEL NO.  
**3406CT**

MODEL REV. **B**  
DAPIA REV. **1**

SHEET NO. **AL-101**  
REF NO. ---

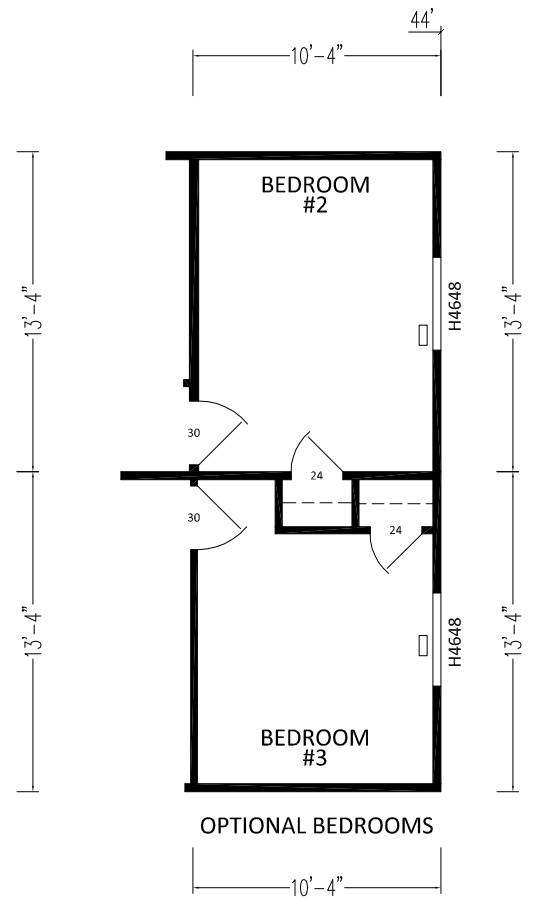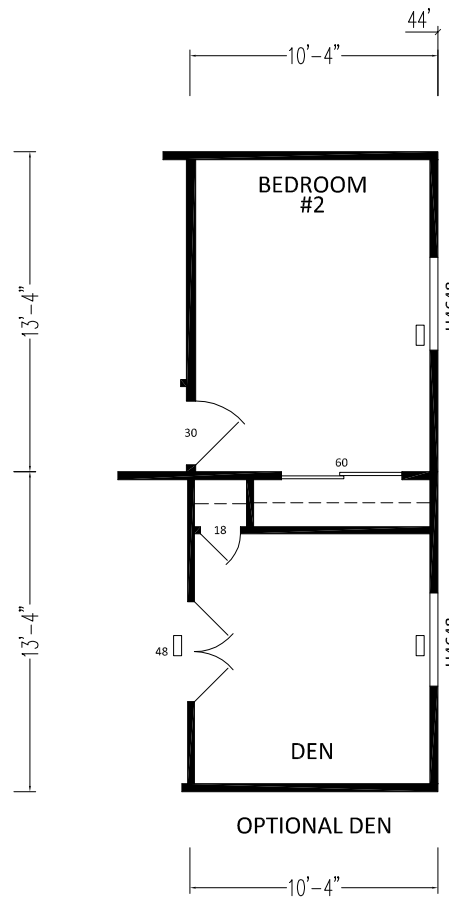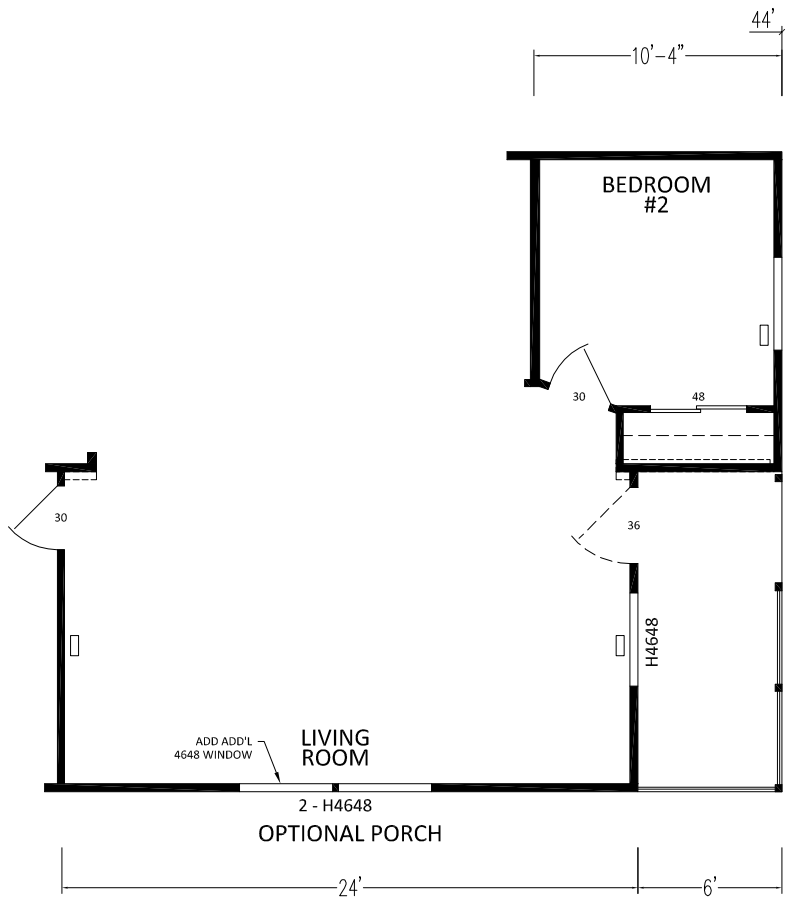

SCALE: 1/8" = 1'-0"



DIVISION 31, P.O. BOX 670  
SAN JACINTO, CA 92581  
(951) 654-9321

REVISIONS

REVISION  
DATE:  
REVISION  
BY:


DRAW  
DATE: 2-26-18  
DRAWN  
BY: DCS

DRAWING TITLE:  
*SALES FLOOR PLAN OPTIONS*  
*4428-3BD-2BA*


MODEL NO.  
**3406CT**

MODEL  
REV. **B**  
DAPIA  
REV. **1**


SHEET NO.  
**AL-102**  
REF NO.  
---

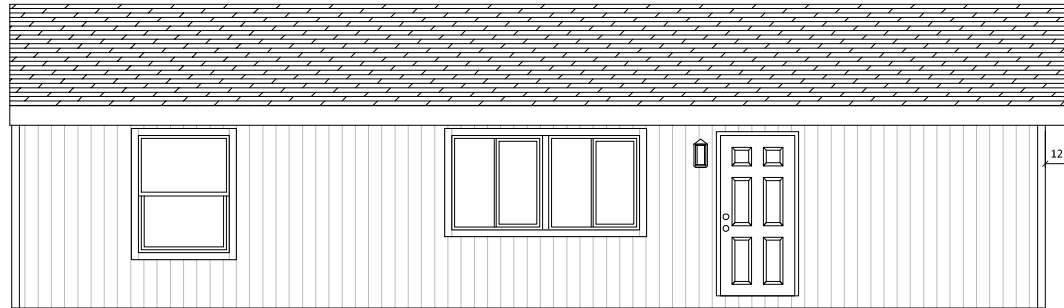


LEFT

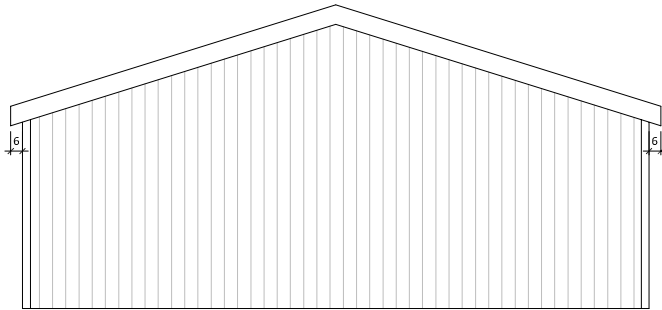

REAR

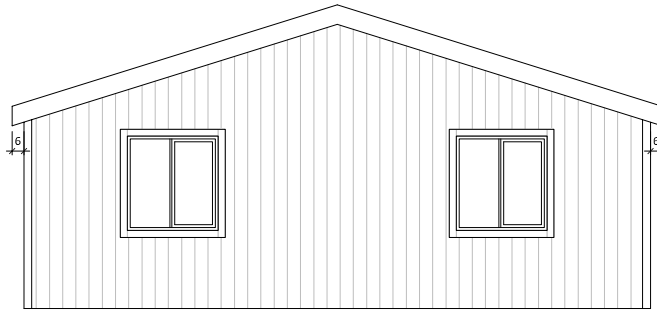

FRONT

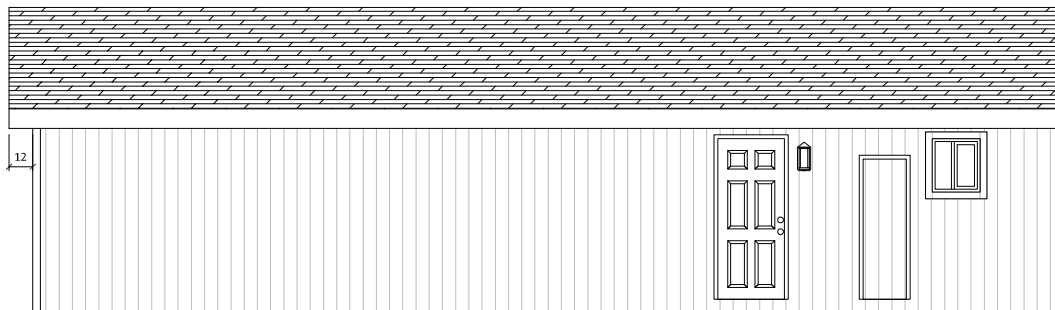

RIGHT

CUSTOMER: ----



DIVISION 31, P.O. BOX 670  
SAN JACINTO, CA 92581  
(951) 654-9321

REVISIONS

REVISION DATE:

DRAW DATE: 2-26-18

DRAWING TITLE:

MODEL NO.

MODEL REV. B

SHEET NO. AE-101

REVISION BY:

DRAWN BY: DCS

EXTERIOR ELEVATIONS  
4428-3BD-2BA

3406CT


DAPIA REV. 1

REF NO. ---

F-261 TRUSS

F-261 TRUSS

SHIP AS 16 WIDE

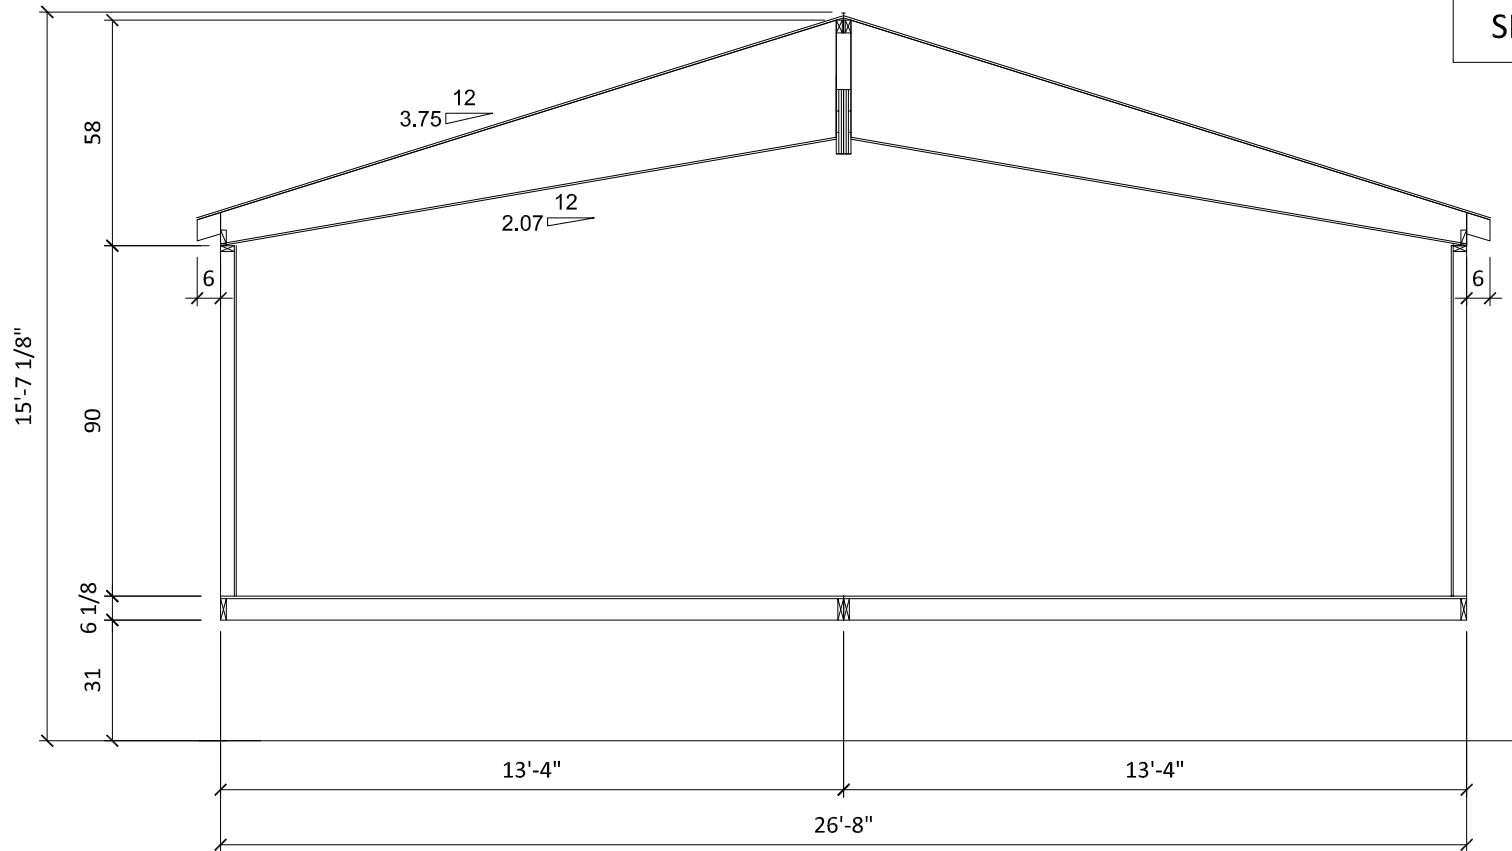

ALL DIMENSIONS ARE APPROXIMATE AND MAY NOT REFLECT THE TRUE WIDTH AND HEIGHT OF EACH UNIT. DIMENSIONS DO NOT INCLUDE SIDING, TRIM, EAVES, ROOF DRIP RAIL, HOSE BIBBS, FLUES, ETC.

UNIT DIMENSIONS ARE NOT TO BE USED AS SHIPPING DIMENSIONS.

CUSTOMER: ----



DIVISION 31, P.O. BOX 670  
SAN JACINTO, CA 92581  
(951) 654-9321

REVISIONS

REVISION DATE:

DRAW DATE: 2-26-18

DRAWING TITLE:

MODEL NO.

MODEL REV. B

SHEET NO. AS-101

REVISION BY:

DRAWN BY: DCS

CROSS SECTION  
4428-3BD-2BA

3406CT

DAPIA REV. 1

REF NO. ---