



SCALE: 1/8" = 1'-0"

CUSTOMER: ----

SKYLINE	DIVISION 31, P.O. BOX 670 SAN JACINTO, CA 92581 (951) 654-9321	REVISIONS	REVISION DATE:	DRAW DATE: 5-8-17	DRAWING TITLE: <i>SALES FLOOR PLAN OPTIONS</i>	MODEL NO. K530G	MODEL REV. J	SHEET NO. AL-102
		REVISION BY:	DRAWN BY: DCS	5228-3BD-2BA	DAPIA REV. 2	REF NO. ---		

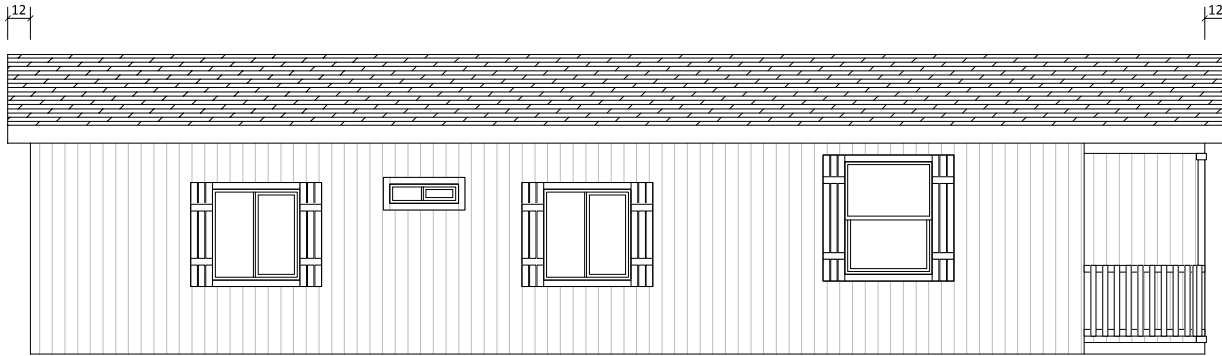


LEFT

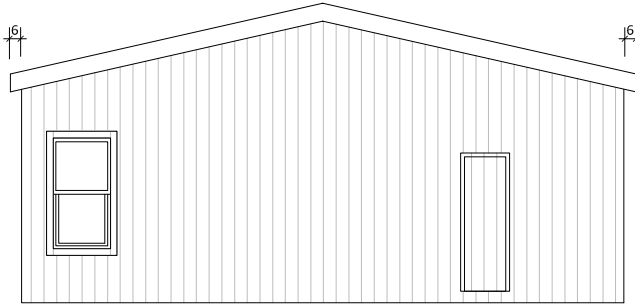

REAR



FRONT

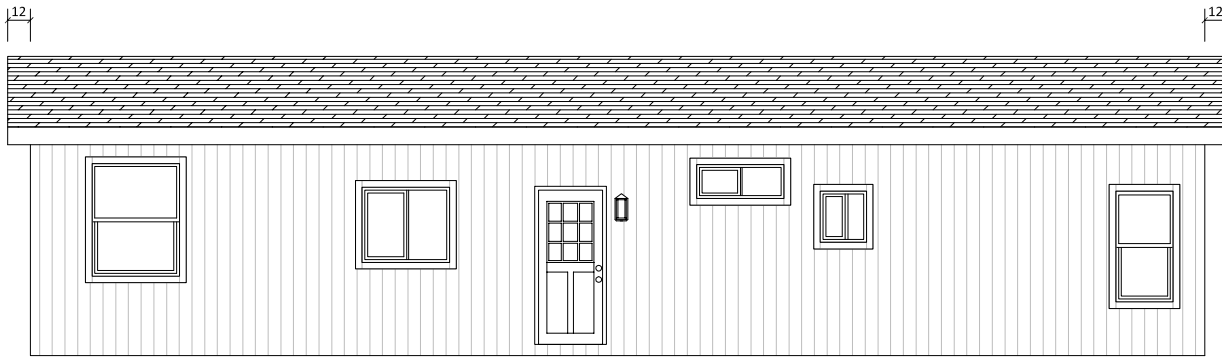

RIGHT

CUSTOMER: ----



DIVISION 31, P.O. BOX 670
SAN JACINTO, CA 92581
(951) 654-9321

REVISIONS

REVISION DATE:

DRAW DATE: 5-8-17

DRAWING TITLE:

MODEL NO.

MODEL REV. J

SHEET NO. AE-101

REVISION BY:

DRAWN BY: DCS

EXTERIOR ELEVATIONS
5228-3BD-2BA


K530G

DAPIA REV. 2

REF NO. ---

F-49-V TRUSS

F-49-V TRUSS

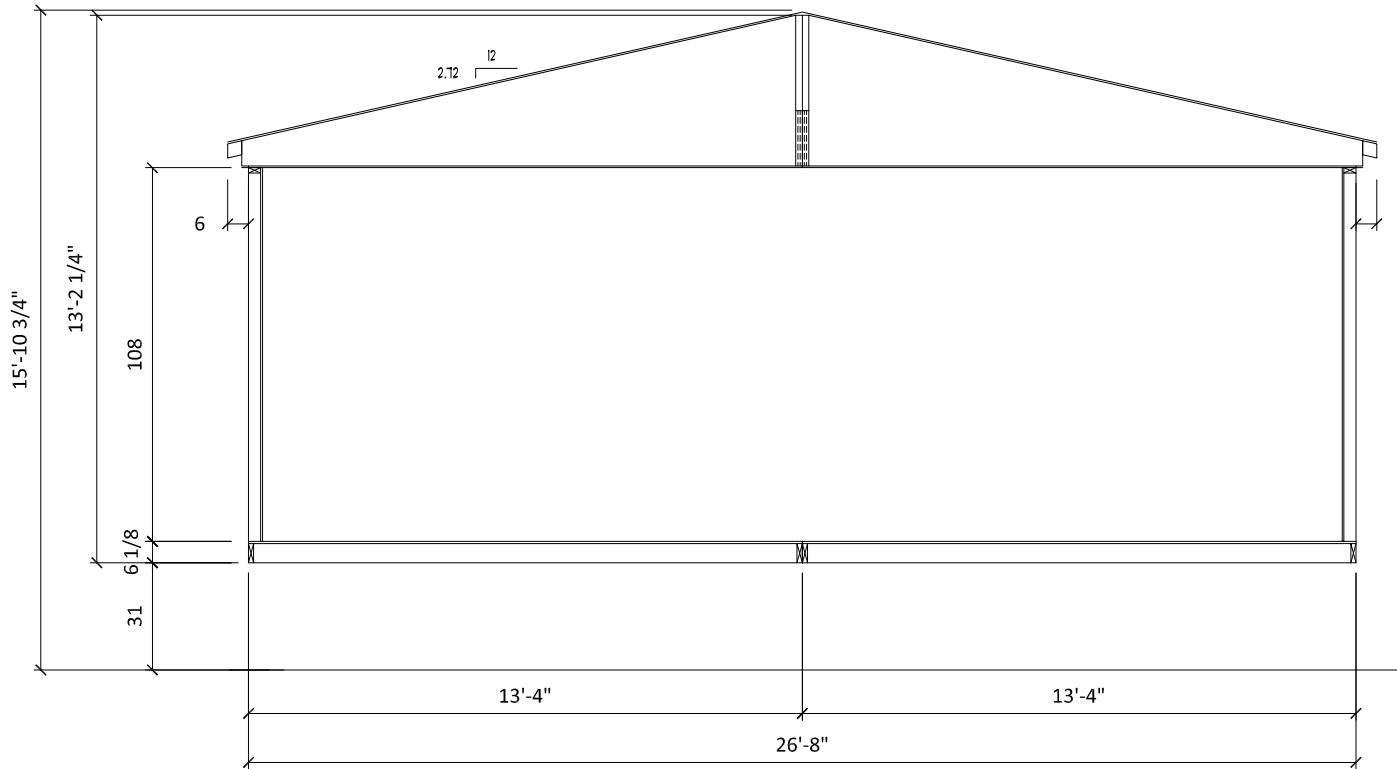

ALL DIMENSIONS ARE APPROXIMATE AND MAY NOT REFLECT THE TRUE WIDTH AND HEIGHT OF EACH UNIT. DIMENSIONS DO NOT INCLUDE SIDING, TRIM, EAVES, ROOF DRIP RAIL, HOSE BIBBS, FLUES, ETC.

UNIT DIMENSIONS ARE NOT TO BE USED AS SHIPPING DIMENSIONS.

CUSTOMER: ----



DIVISION 31, P.O. BOX 670
SAN JACINTO, CA 92581
(951) 654-9321

REVISIONS	REVISION DATE:	DRAW DATE:	DRAWING TITLE: <i>CROSS SECTION</i> 5228-3BD-2BA	MODEL NO.	MODEL REV.	SHEET NO.
	REVISION BY:	DRAWN BY:		K530G	J	AS-101
		5-8-17		2	REF NO.	---
		DCS				