


ROOM DIMENSIONS MAY
CHANGE PER CONSTRUCTION
PRINTS.

SHIP AS 16 WIDE

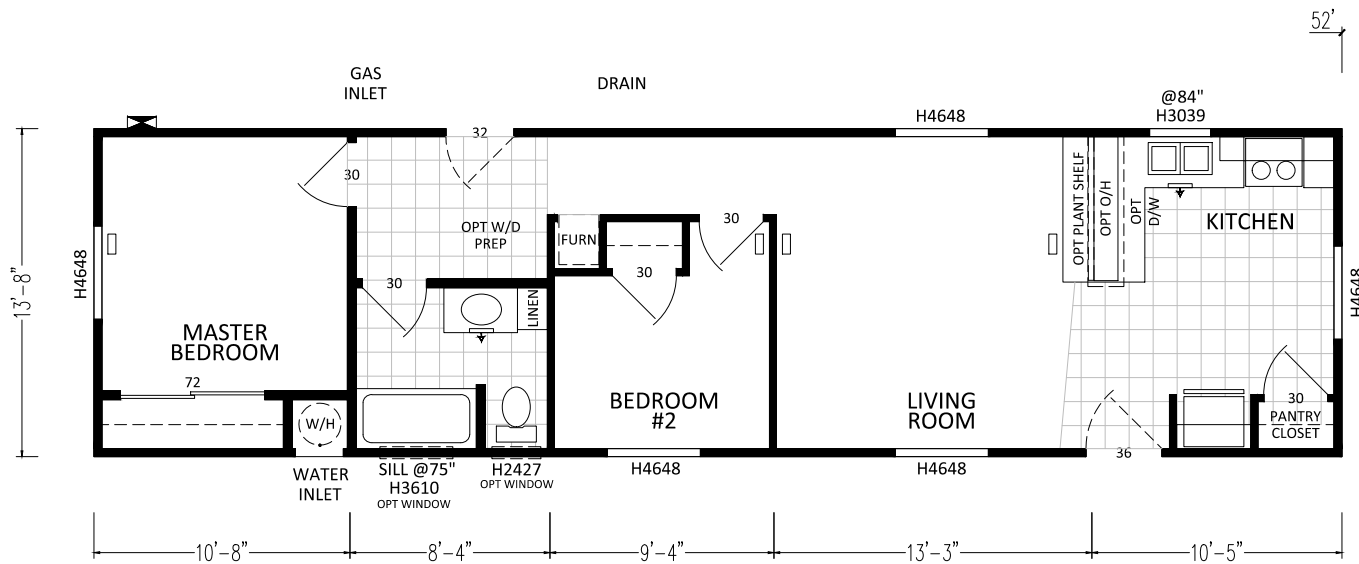

A102CT 2BD - 1BA 5214 (711 SQ. FT. LIVING)

SCALE: 1/8" = 1'-0"

CUSTOMER: ----



DIVISION 31, P.O. BOX 670
SAN JACINTO, CA 92581
(951) 654-9321

| | |
|-----------|--|
| REVISIONS | |
| | |


| | |
|----------------|--|
| REVISION DATE: | |
| REVISION BY: | |

| | |
|------------|--------|
| DRAW DATE: | 8-8-17 |
| DRAWN BY: | DCS |


| | |
|----------------|------------------|
| DRAWING TITLE: | SALES FLOOR PLAN |
| | 5214-2BD-1BA |

| | |
|---------------|--------|
| MODEL NO. | A102CT |
| REFERENCE No. | --- |


| | |
|-----------|--------|
| SHEET NO. | A |
| | 0 |
| | AL-101 |

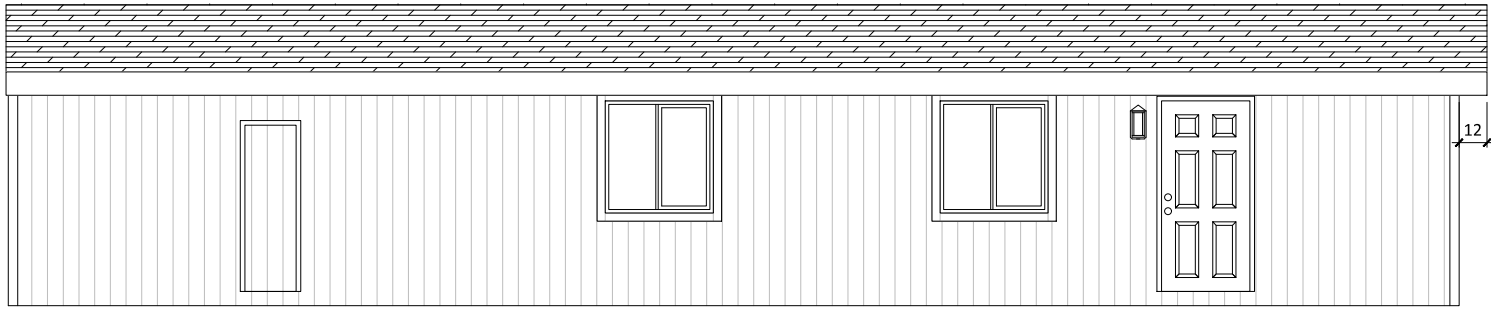


LEFT

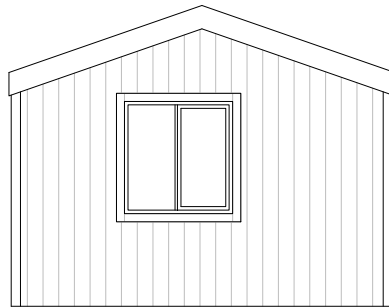

REAR

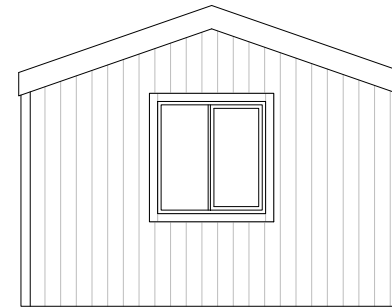

FRONT

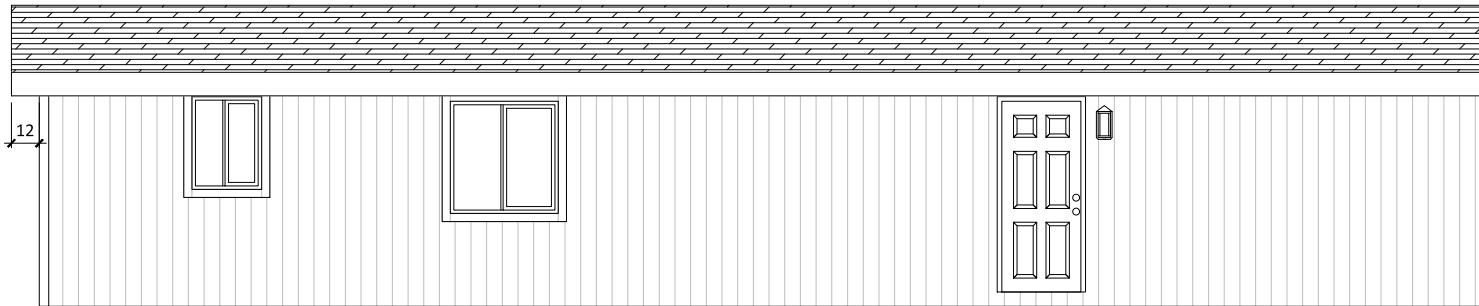

RIGHT

CUSTOMER: ----



DIVISION 31, P.O. BOX 670
 SAN JACINTO, CA 92581
 (951) 654-9321

REVISIONS

REVISION DATE:

DRAW DATE: 8-8-17

DRAWING TITLE:

MODEL NO.

SHEET NO.

REVISION BY:

DRAWN BY: DCS


EXTERIOR ELEVATIONS
 5214-28D-18A

A102CT

A
 0 AE-101

REFERENCE No. ---

F-207-E TRUSS

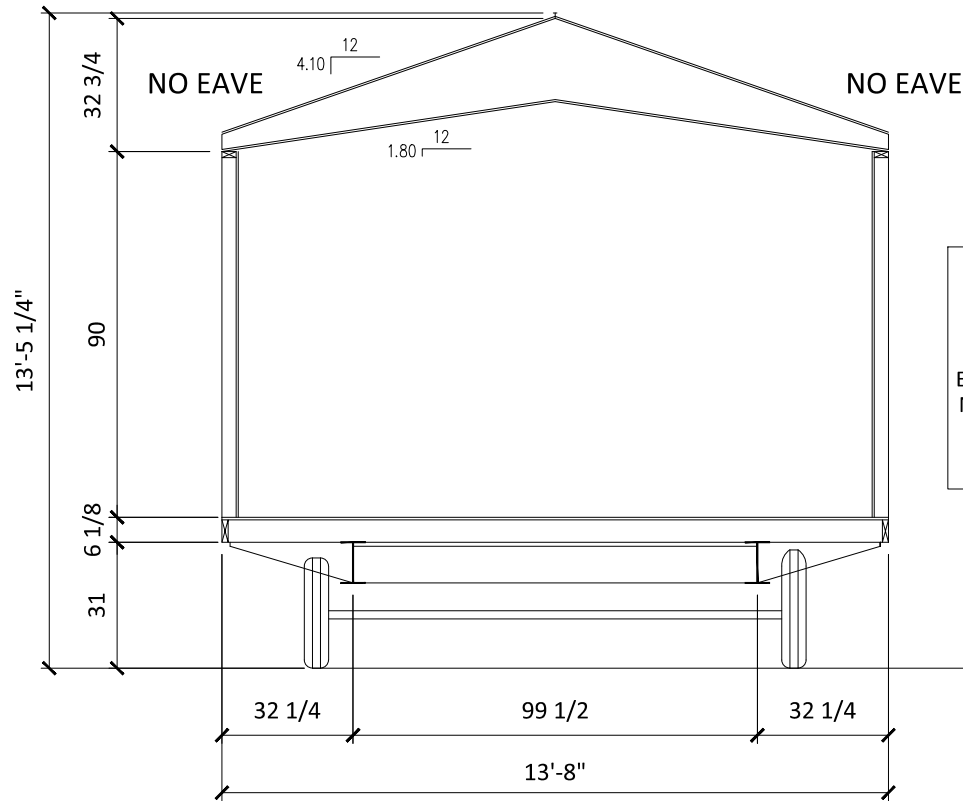

ALL DIMENSIONS ARE APPROXIMATE AND MAY NOT REFLECT THE TRUE WIDTH AND HEIGHT OF EACH UNIT. DIMENSIONS DO NOT INCLUDE SIDING, TRIM, EAVES, ROOF DRIP RAIL, HOSE BIBBS, FLUES, ETC.

UNIT DIMENSIONS ARE NOT TO BE USED AS SHIPPING DIMENSIONS.

CUSTOMER: ----



DIVISION 31, P.O. BOX 670
SAN JACINTO, CA 92581
(951) 654-9321

REVISIONS

REVISION DATE:

DRAW DATE: 8-8-17

DRAWING TITLE:

MODEL NO.

SHEET NO.

REVISION BY:

DRAWN BY: DCS

CROSS SECTION
5214-28D-18A

A102CT

A
0 AS-101

REFERENCE No. ---