


OPTIONAL COOKTOP KITCHEN

 

OPTIONAL LINEN/RETURN AIR

K139G 3BD - 2BA 5624 (1332 SQ. FT. LIVING)


ROOM DIMENSIONS MAY CHANGE PER CONSTRUCTION PRINTS.

ALL WINDOW HEIGHTS @82" UNLESS NOTED OTHERWISE


SCALE: 1/8" = 1'-0"

CUSTOMER: ----


	DIVISION 31, P.O. BOX 670 SAN JACINTO, CA 92581 (951) 654-9321	REVISIONS	REVISION DATE:	DRAW DATE: 4-14-17	DRAWING TITLE: SALES FLOOR PLAN 5624-3BD-2BA	MODEL NO.	MODEL REV. A	SHEET NO. AL-101
			REVISION BY:	DRAWN BY: DCS		DAPIA REV. 0	REF NO. ----	

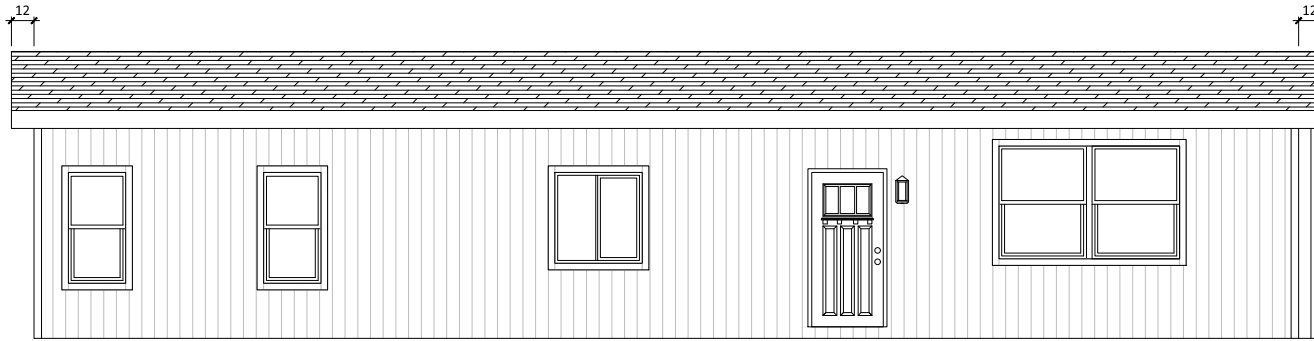


LEFT

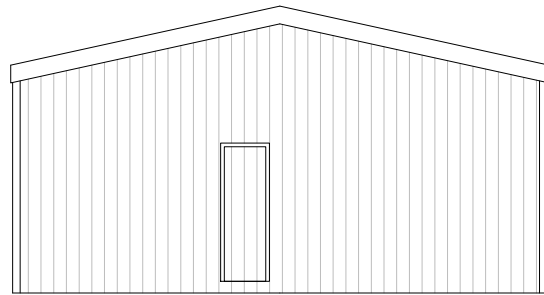

REAR

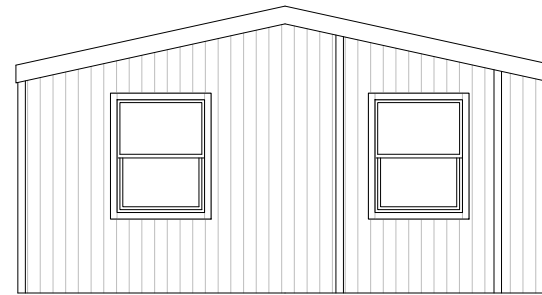

FRONT

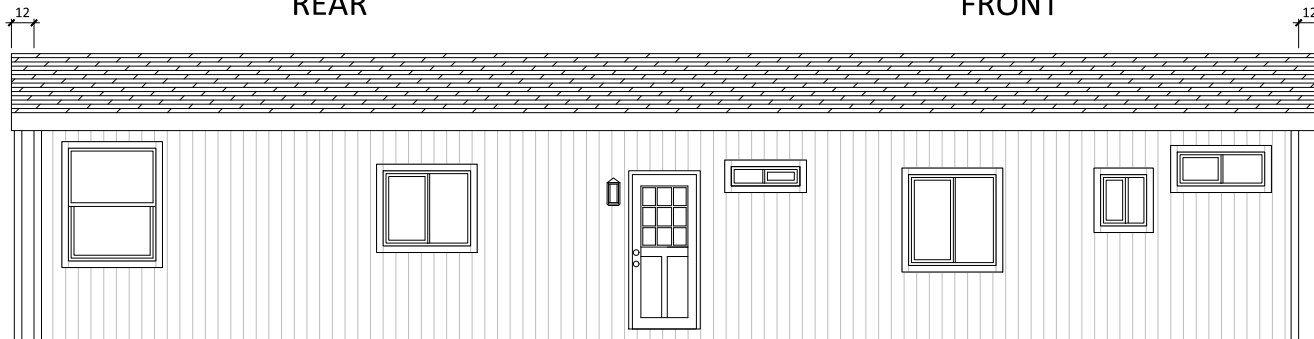

RIGHT

CUSTOMER: ----



DIVISION 31, P.O. BOX 670
 SAN JACINTO, CA 92581
 (951) 654-9321

REVISIONS

REVISION DATE:

DRAW DATE: 4-14-17

DRAWING TITLE:

MODEL NO.

MODEL REV. A

SHEET NO. AE-101

REVISION BY:

DRAWN BY: DCS

EXTERIOR ELEVATIONS
 5624-3BD-28A


K139G

DAPIA REV. 0

REF NO. ----

F-60 TRUSS
SK-474 TRUSS

F-60 TRUSS
SK-474 TRUSS

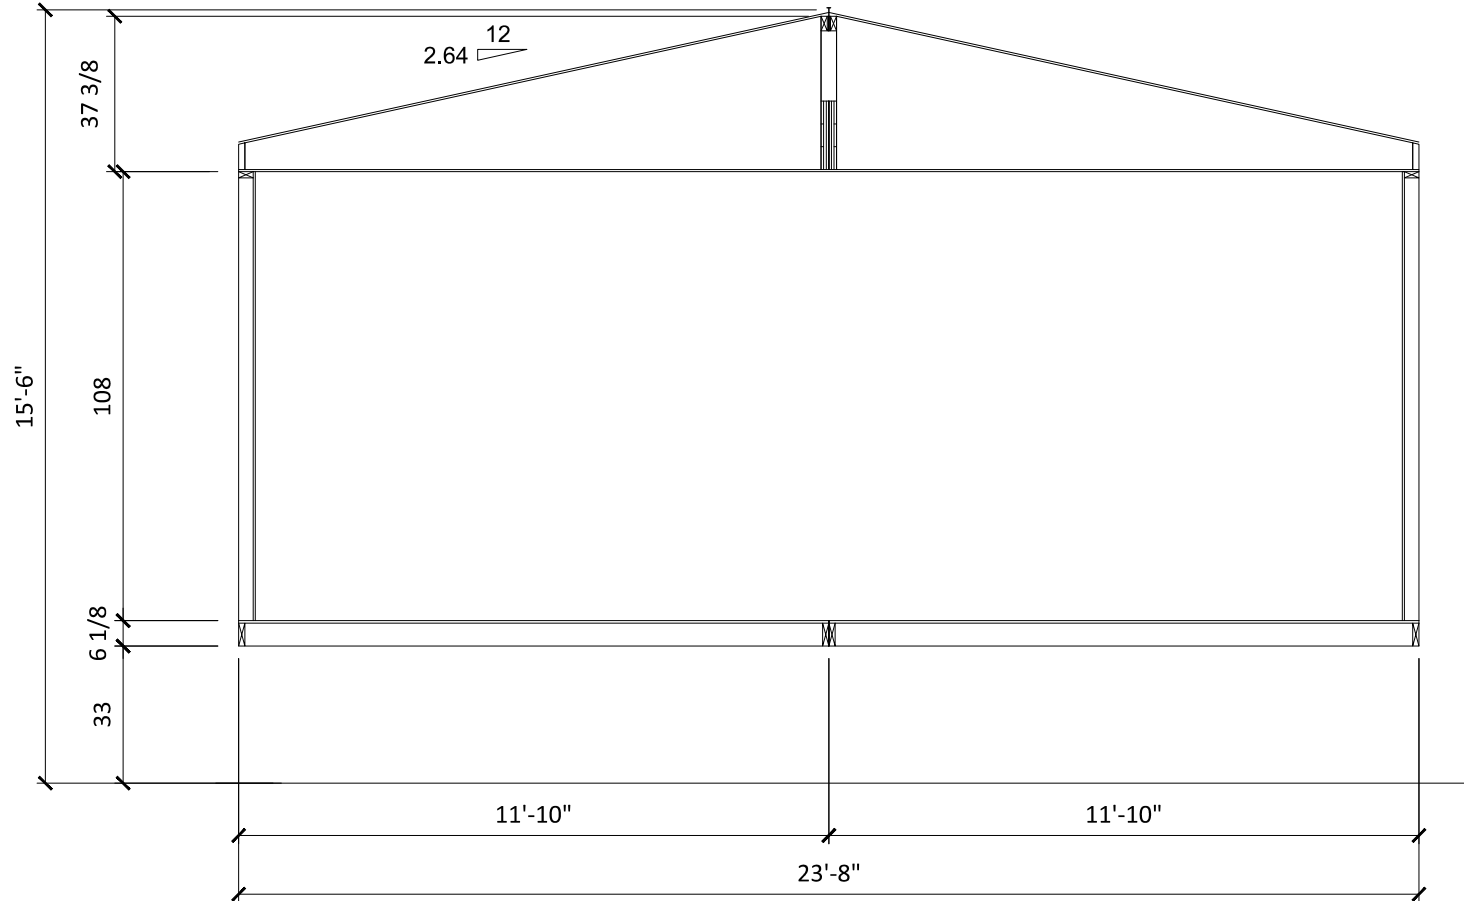

ALL DIMENSIONS ARE APPROXIMATE AND MAY NOT REFLECT THE TRUE WIDTH AND HEIGHT OF EACH UNIT. DIMENSIONS DO NOT INCLUDE SIDING, TRIM, EAVES, ROOF DRIP RAIL, HOSE BIBBS, FLUES, ETC.

UNIT DIMENSIONS ARE NOT TO BE USED AS SHIPPING DIMENSIONS.

CUSTOMER: ----



DIVISION 31, P.O. BOX 670
SAN JACINTO, CA 92581
(951) 654-9321

REVISIONS

REVISION DATE:

DRAW DATE: 4-14-17

DRAWING TITLE:

MODEL NO.

MODEL REV. A

SHEET NO. AS-101

REVISION BY:

DRAWN BY: DCS

CROSS SECTION
5624-3BD-28A

K139G

DAPIA REV. 0

REF NO. ----