



OPTIONAL DEN

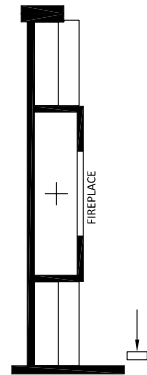

OPTIONAL FIREPLACE / ENTERTAINMENT CENTER

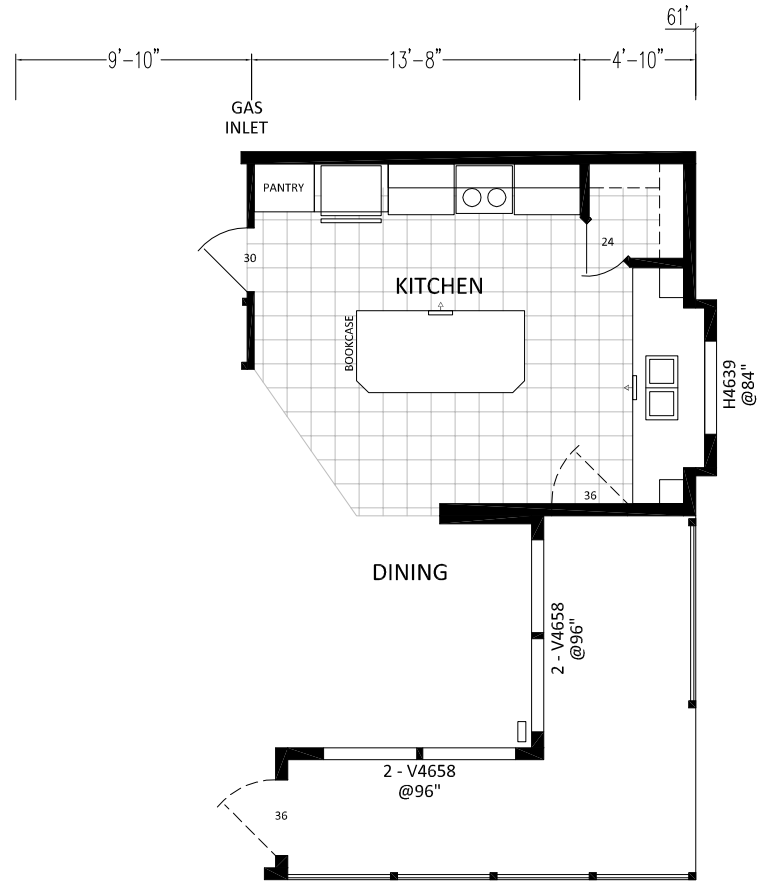

OPTIONAL 2X6 KITCHEN & PORCH

SCALE: 1/8" = 1'-0"

CUSTOMER: ----



DIVISION 31, P.O. BOX 670  
SAN JACINTO, CA 92581  
(951) 654-9321

REVISIONS

REVISION DATE:  
REVISION BY:


DRAW DATE: 5-21-18  
DRAWN BY: DCS

DRAWING TITLE:  
**SALES FLOOR PLAN OPTIONS**  
6132-3BD-2BA


MODEL NO.  
**K900**

MODEL REV. **B**  
DAPIA REV. **0**

SHEET NO. **AL-102**  
REF NO. ---

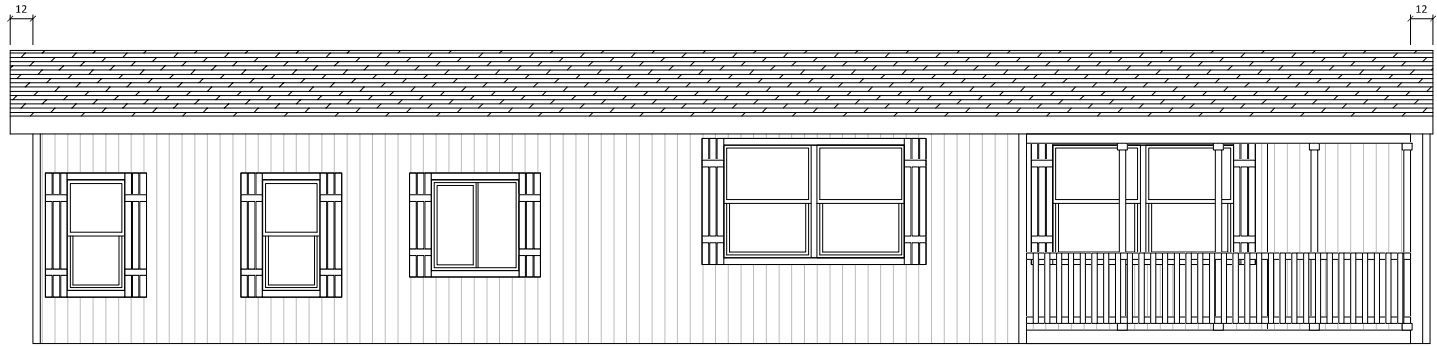


LEFT

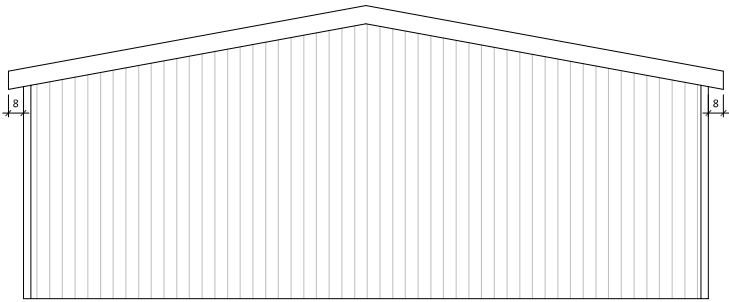

REAR



FRONT

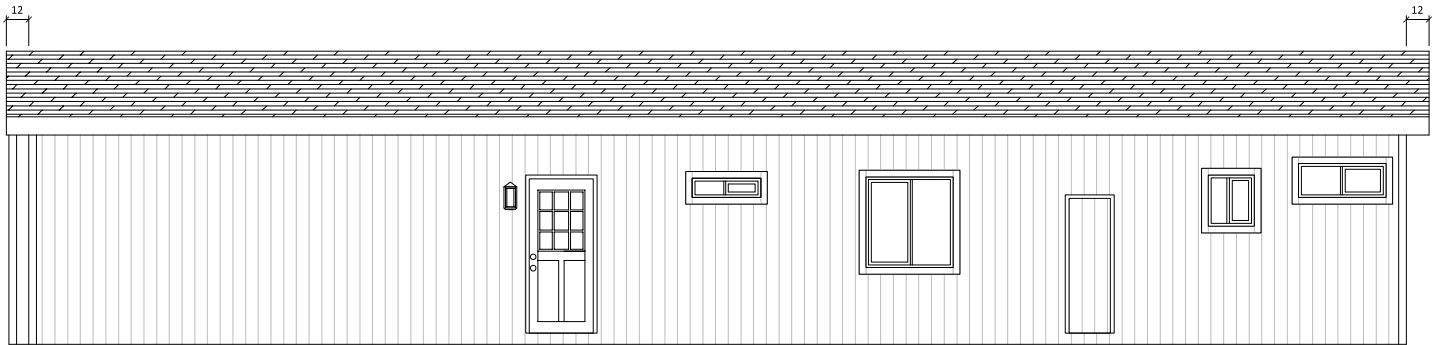

RIGHT

CUSTOMER: ----



DIVISION 31, P.O. BOX 670  
SAN JACINTO, CA 92581  
(951) 654-9321

REVISIONS

REVISION  
DATE:

DRAW  
DATE: 5-21-18

DRAWING TITLE:

MODEL NO.

MODEL  
REV. B

SHEET NO.  
AE-101

REVISION  
BY:

DRAWN  
BY: DCS

EXTERIOR ELEVATIONS  
6132-3BD-2BA


K900

DAPIA  
REV. 0

REF NO.  
---

F-464 TRUSS

F-464 TRUSS

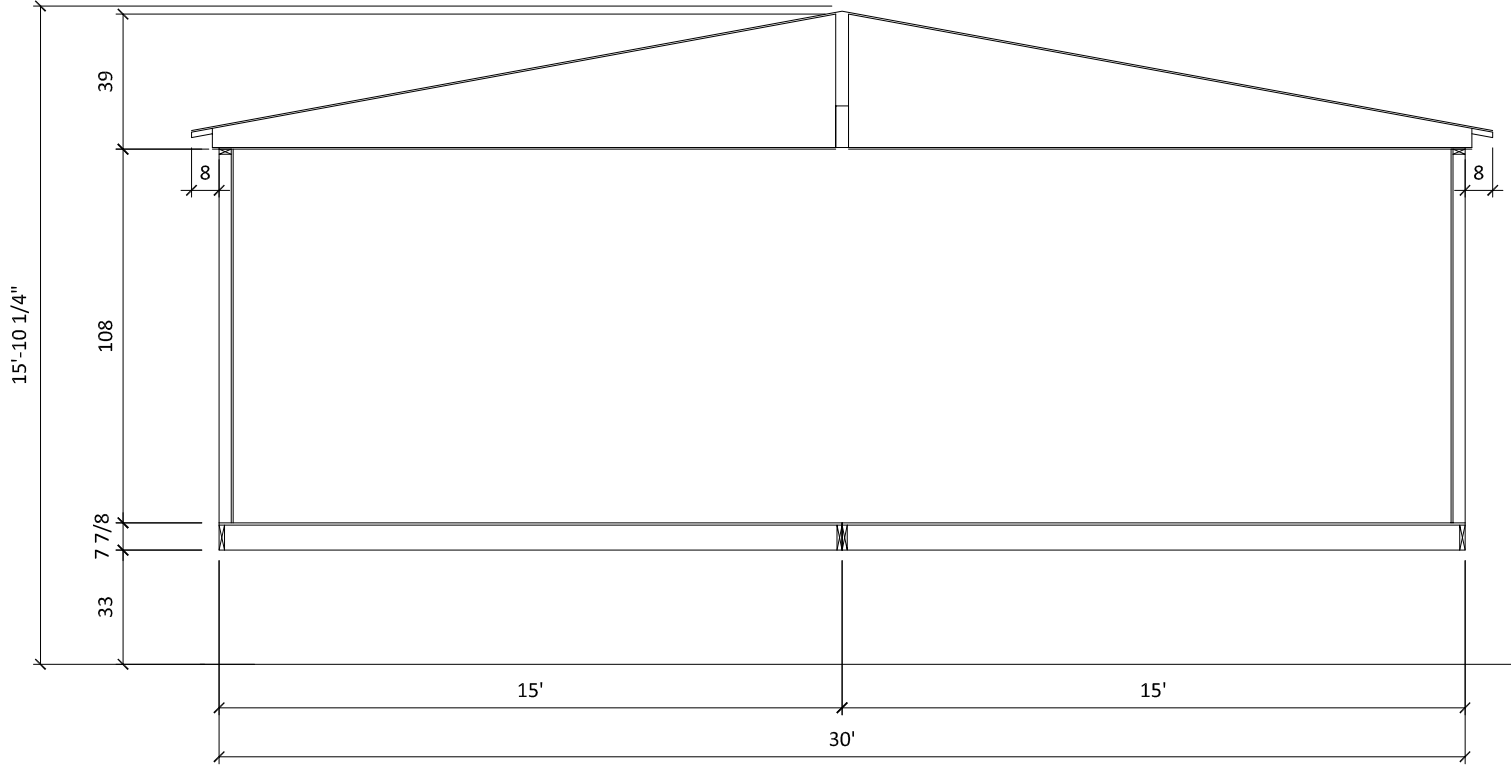

ALL DIMENSIONS ARE APPROXIMATE AND MAY NOT REFLECT THE TRUE WIDTH AND HEIGHT OF EACH UNIT. DIMENSIONS DO NOT INCLUDE SIDING, TRIM, EAVES, ROOF DRIP RAIL, HOSE BIBBS, FLUES, ETC.

UNIT DIMENSIONS ARE NOT TO BE USED AS SHIPPING DIMENSIONS.

CUSTOMER: ----



DIVISION 31, P.O. BOX 670  
SAN JACINTO, CA 92581  
(951) 654-9321

REVISIONS

	REVISION DATE:
	REVISION BY:

	DRAW DATE: 5-21-18
	DRAWN BY: DCS

	DRAWING TITLE:
	CROSS SECTION
	6132-3BD-2BA

	MODEL NO.
	K900

	MODEL REV. B
	DAPIA REV. 0

	SHEET NO. AS-101
	REF NO. ---