

K536G 3BD - 2BA 5028 (1333 SQ. FT. LIVING)

ROOM DIMENSIONS MAY CHANGE PER CONSTRUCTION PRINTS.

SHIP AS 16 WIDE

SCALE: 1/8" = 1'-0"

CUSTOMER: ----



DIVISION 31, P.O. BOX 670  
SAN JACINTO, CA 92581  
(951) 654-9321

REVISIONS	



REVISION DATE:	
REVISION BY:	

DRAW DATE:	8-18-17
DRAWN BY:	DCS




DRAWING TITLE:	SALES FLOOR PLAN 5028-3BD-2BA
----------------	----------------------------------

MODEL NO.	K536G
-----------	-------

MODEL REV.	D	SHEET NO.	AL-101
DAPIA REV.	1	REF NO.	---

 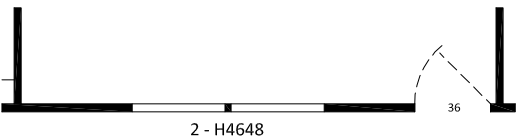

ALTERNATE DOOR LOCATION

 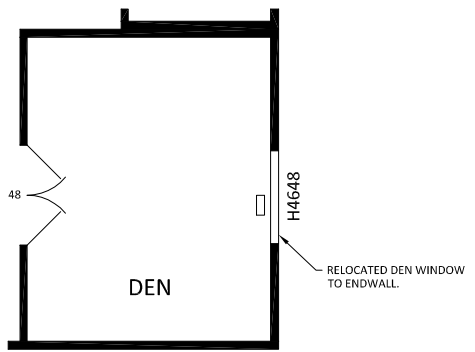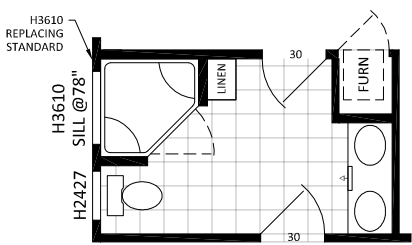

OPTIONAL DEN

SCALE: 1/8" = 1'-0"

CUSTOMER: ----



DIVISION 31, P.O. BOX 670  
SAN JACINTO, CA 92581  
(951) 654-9321

REVISIONS	

REVISION DATE:	
REVISION BY:	

DRAW DATE:	8-18-17
DRAWN BY:	DCS


DRAWING TITLE:	SALES FLOOR PLAN OPTIONS 5028-3BD-2BA
----------------	--

MODEL NO.	K536G
-----------	-------


MODEL REV.	D	SHEET NO.	AL-102
DAPIA REV.	1	REF NO.	--




LEFT

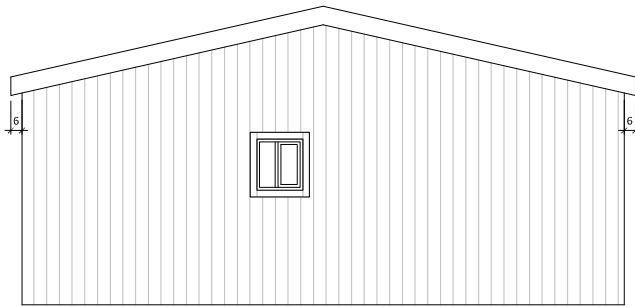

REAR

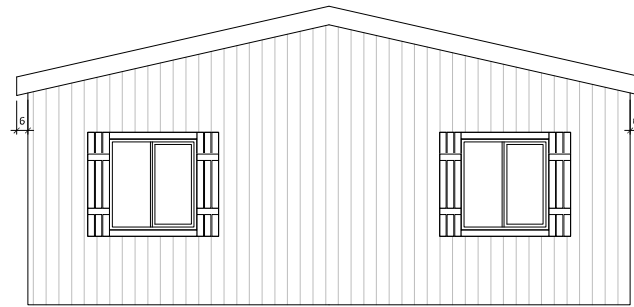

FRONT

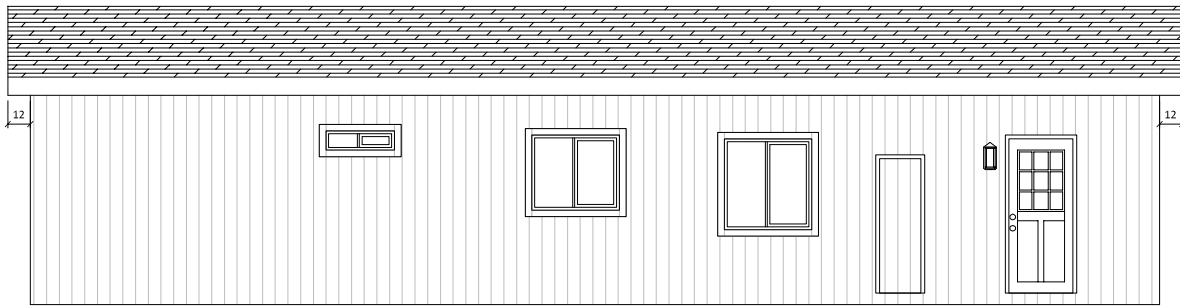

RIGHT

CUSTOMER: ----



DIVISION 31, P.O. BOX 670  
SAN JACINTO, CA 92581  
(951) 654-9321

REVISIONS

REVISION DATE:

DRAW DATE: 8-18-17

DRAWING TITLE:

MODEL NO.

MODEL REV. D

SHEET NO. AE-101

REVISION BY:


DRAWN BY: DCS

EXTERIOR ELEVATIONS  
5028-3BD-2BA

K536G

DAPIA REV. 1

REF NO. --

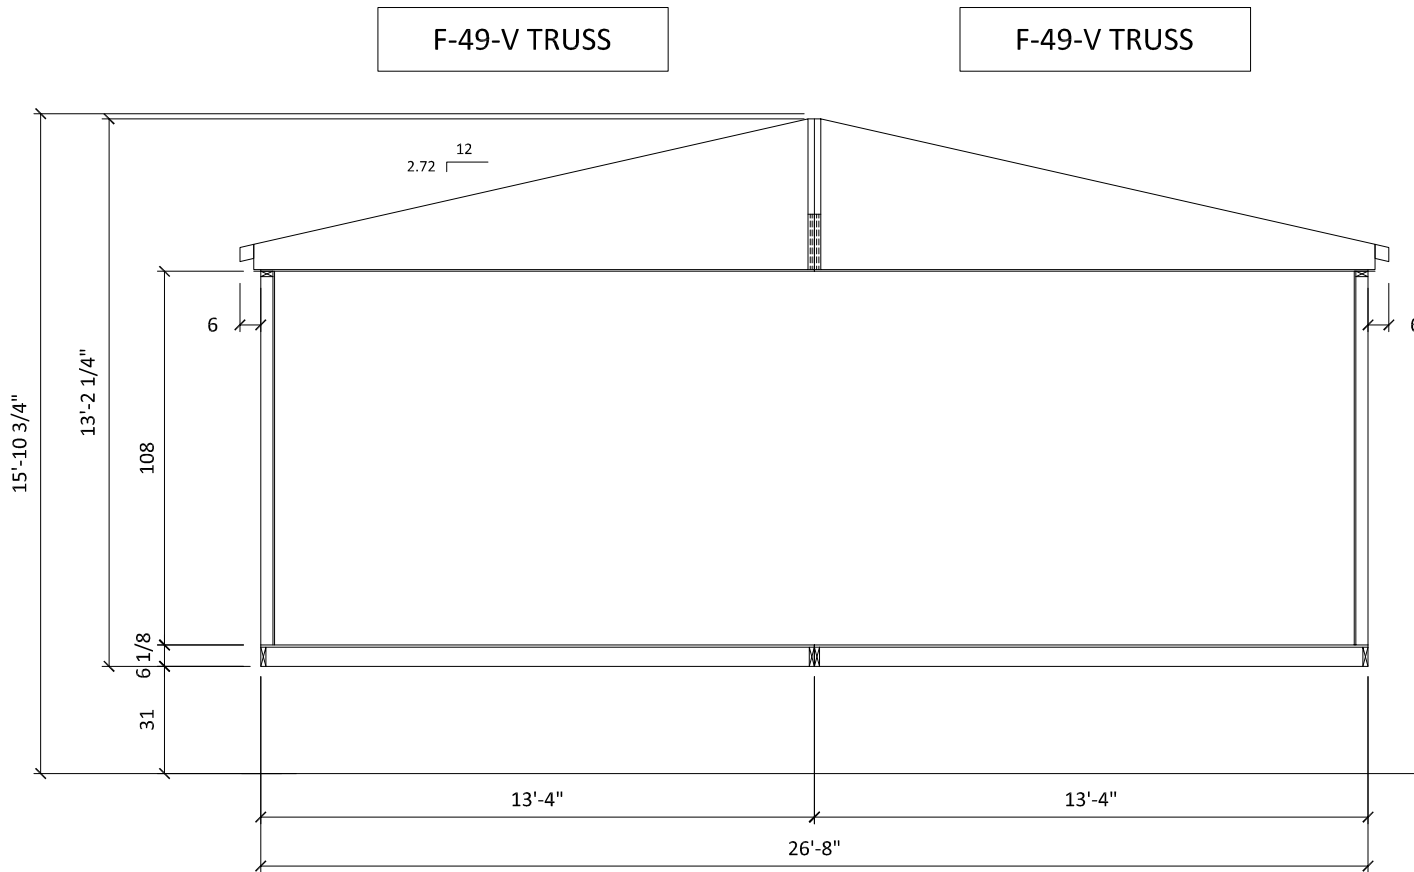

F-49-V TRUSS

F-49-V TRUSS

ALL DIMENSIONS ARE APPROXIMATE AND MAY NOT REFLECT THE TRUE WIDTH AND HEIGHT OF EACH UNIT. DIMENSIONS DO NOT INCLUDE SIDING, TRIM, EAVES, ROOF DRIP RAIL, HOSE BIBBS, FLUES, ETC.

UNIT DIMENSIONS ARE NOT TO BE USED AS SHIPPING DIMENSIONS.

CUSTOMER: ----



DIVISION 31, P.O. BOX 670  
SAN JACINTO, CA 92581  
(951) 654-9321

REVISIONS	

REVISION DATE:	
REVISION BY:	

DRAW DATE:	8-18-17
DRAWN BY:	DCS

DRAWING TITLE:	CROSS SECTION 5028-3BD-2BA
----------------	-------------------------------

MODEL NO.	K536G
-----------	-------

MODEL REV.	D	SHEET NO.	AS-101
DAPIA REV.	1	REF NO.	---