




HEARTLAND TIMBER HOMES

"More than a home...an heirloom"

SCALE: 1/4" = 1'-0"	DRAWN BY: P. HALPER
DATE: 04 MAY 2011	REVISED:
Chilcotin 2 Story 24 X 32	
Rear Elevation	REV
DRAWING NUMBER Chilcotin 2 003	

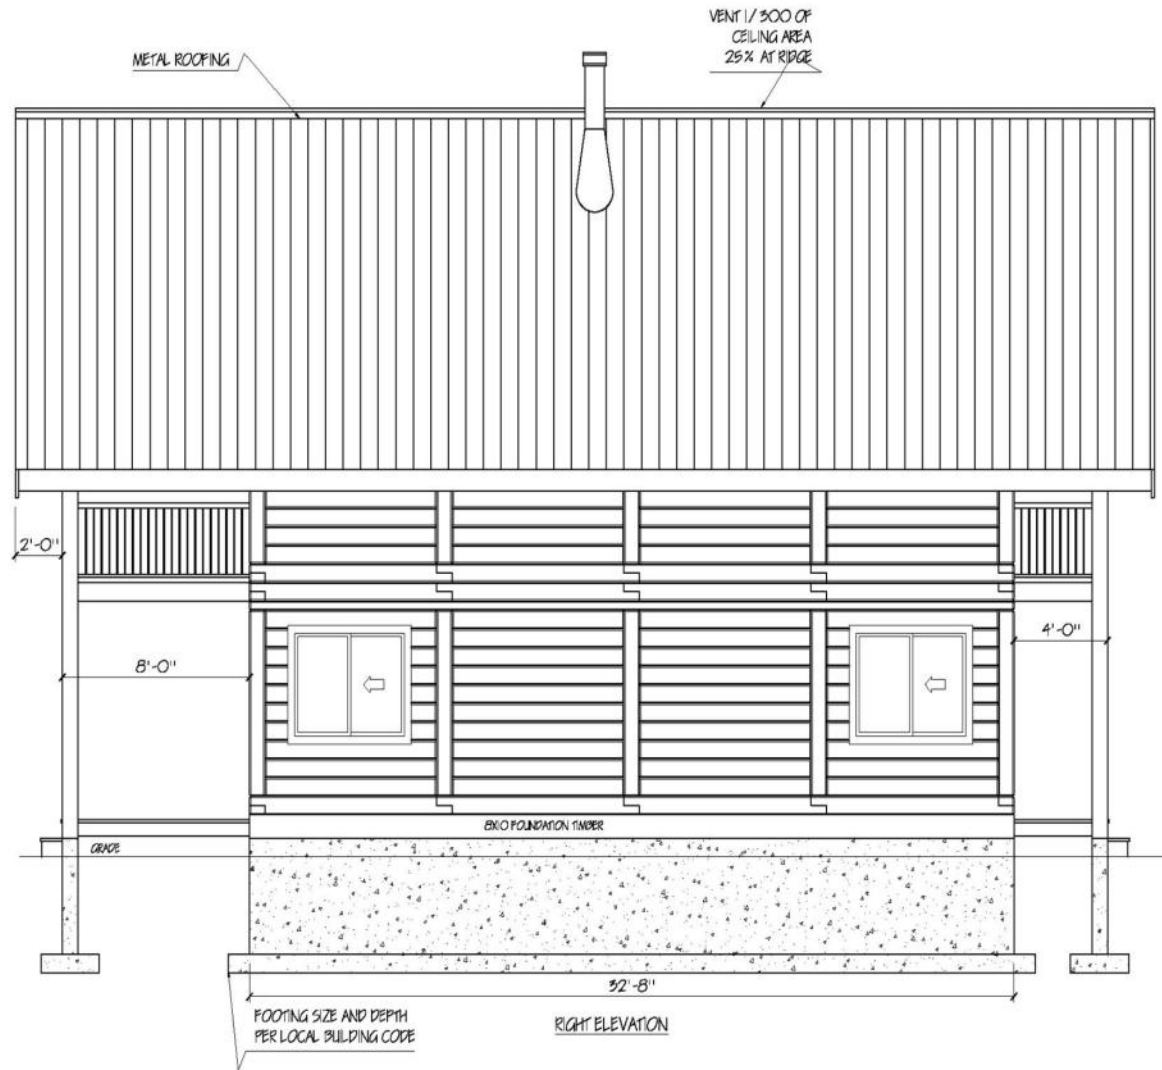

HEARTLAND TIMBER HOMES

"More than a home...an heirloom"

SCALE: 1/4" = 1'-0"

DRAWN BY: P HALPER

DATE: 04 MAY 2011


REVISED:

Chilcotin 2 Story 24 X 32

REV

Right Elevation

DRAWING NUMBER
Chilcotin 2 002

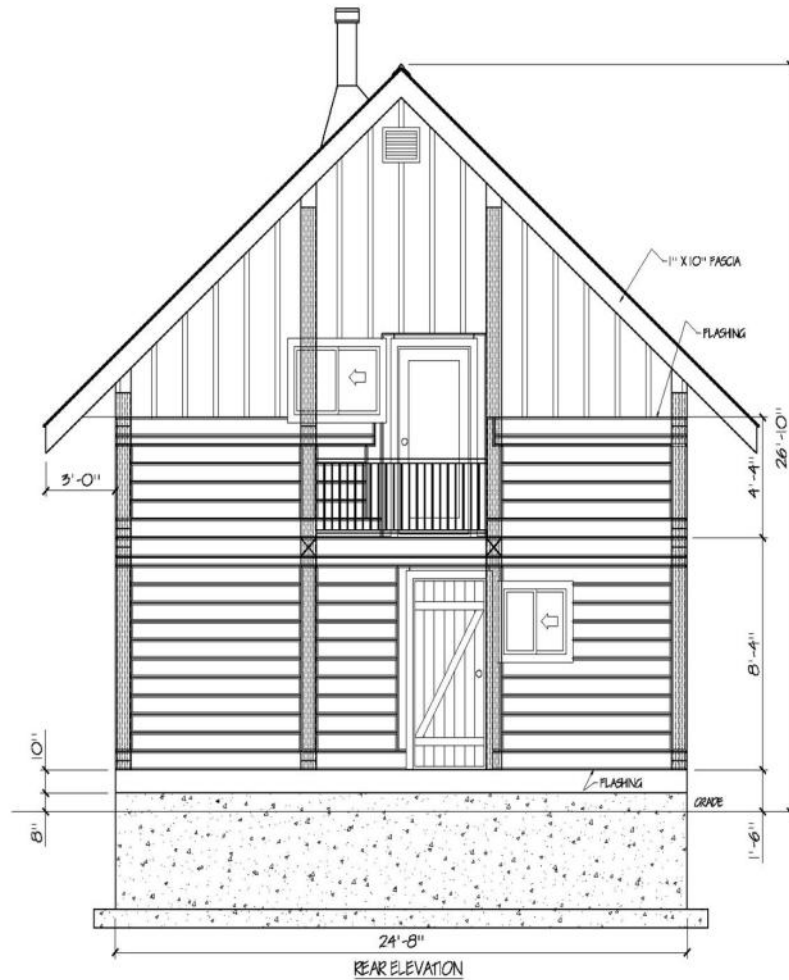

HEARTLAND TIMBER HOMES

"More than a home...an heirloom"

SCALE: 1/4" = 1'-0" DRAWN BY: P. HALPER


DATE: 04 MAY 2011 REVISED:

Chilcotin 2 Story 24 X 32

REV


Rear Elevation

DRAWING NUMBER
Chilcotin 2 003

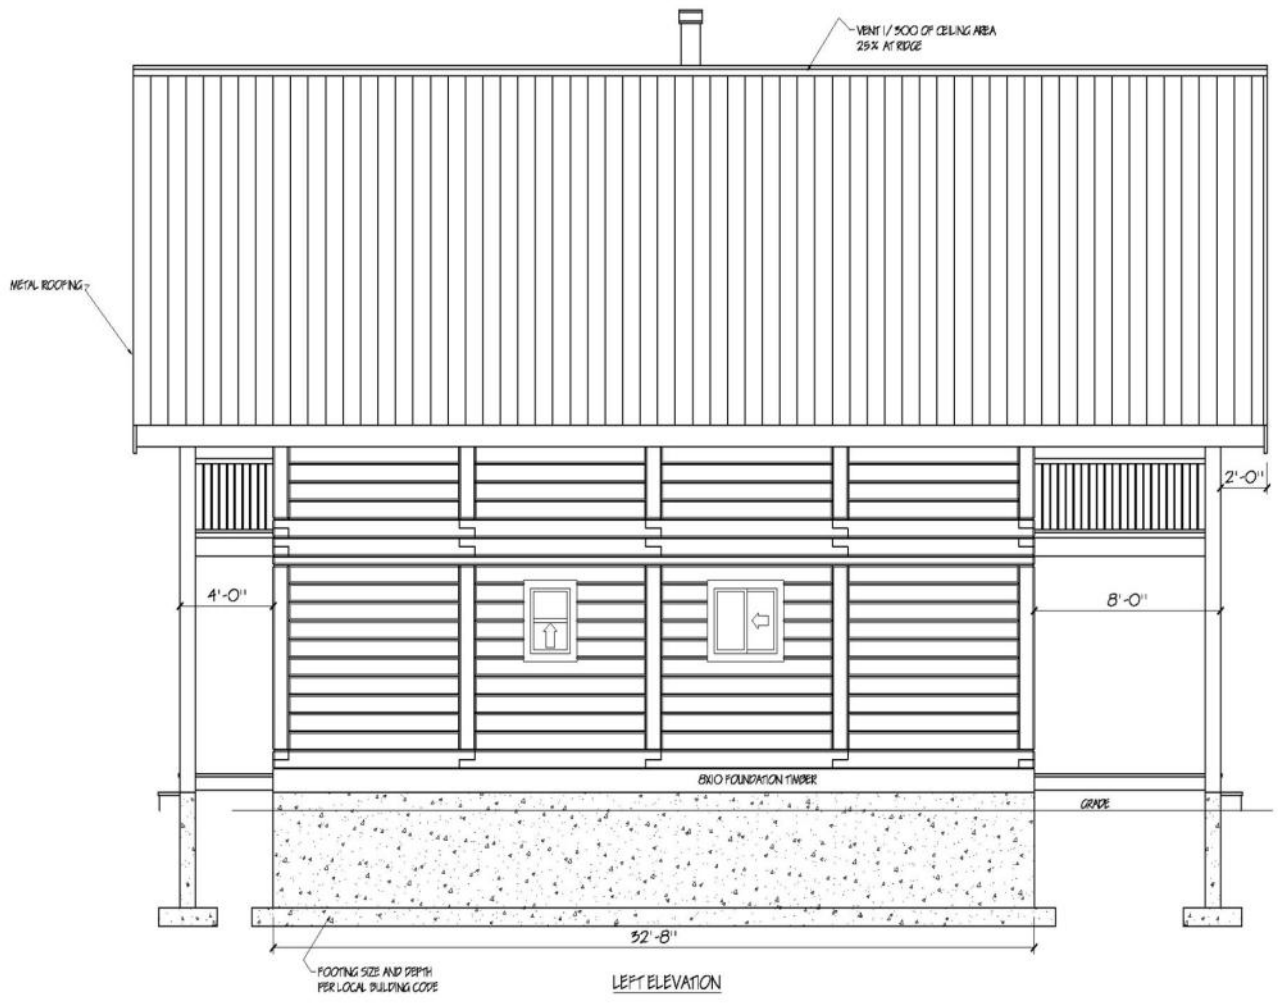

HEARTLAND TIMBER HOMES
 "More than a home...an heirloom"

SCALE: 1/4" = 1'-0"	DRAWN BY: P HALPER
DATE: 04 MAY 2011	REVISED:
Chilcotin 2 Story 24 X 32	
Left Elevation	REV
DRAWING NUMBER Chilcotin 2 004	

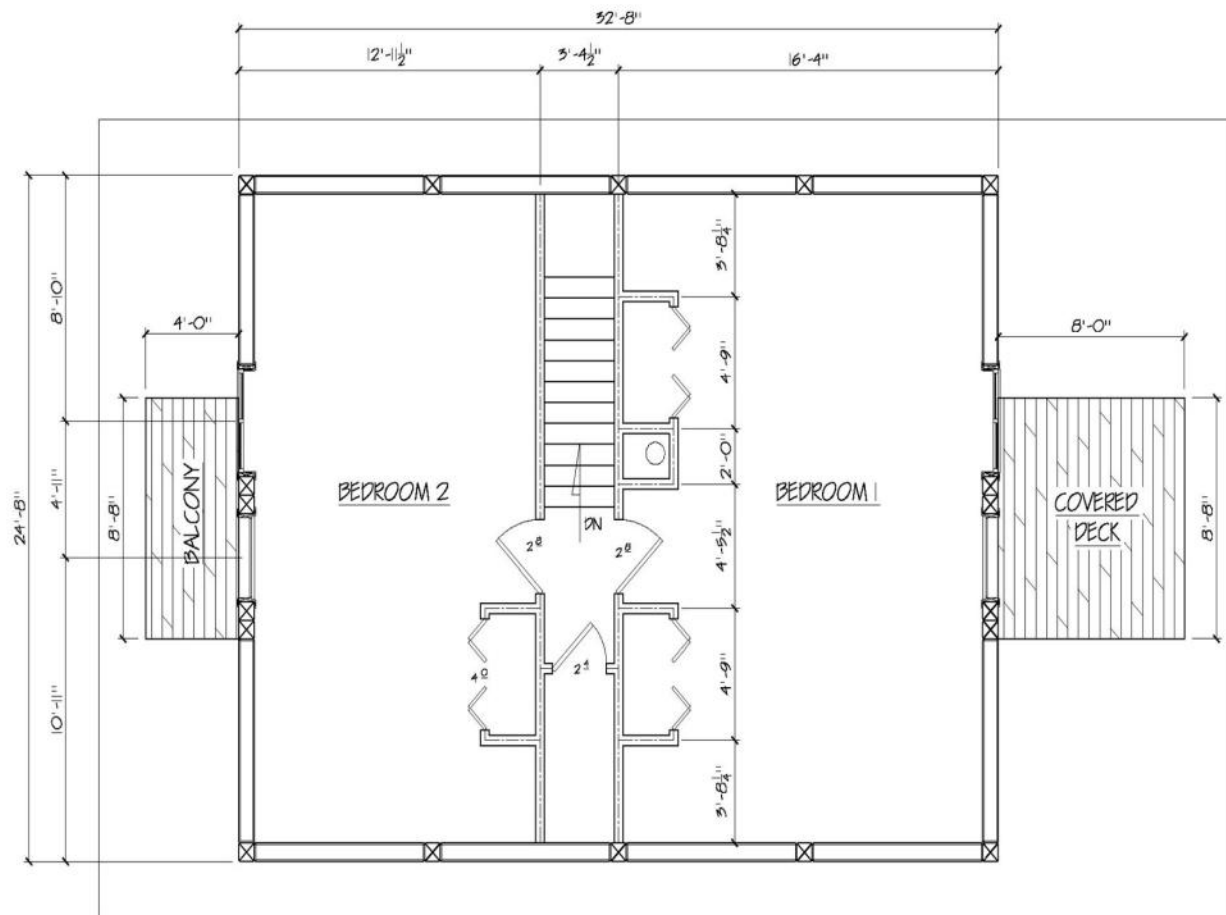

UPPER FLOOR PLAN
FLOOR AREA 806 SQFT



HEARTLAND TIMBER HOMES
"More than a home...an heirloom"

SCALE: 3/16" = 1'-0"	DRAWN BY: P HALPER
DATE: 04 MAY 2011	REVISED:
Chilcotin 2 Story 24 X 32	
Upper Floor Plan	REV
DRAWING NUMBER Chilcotin 2 006	