

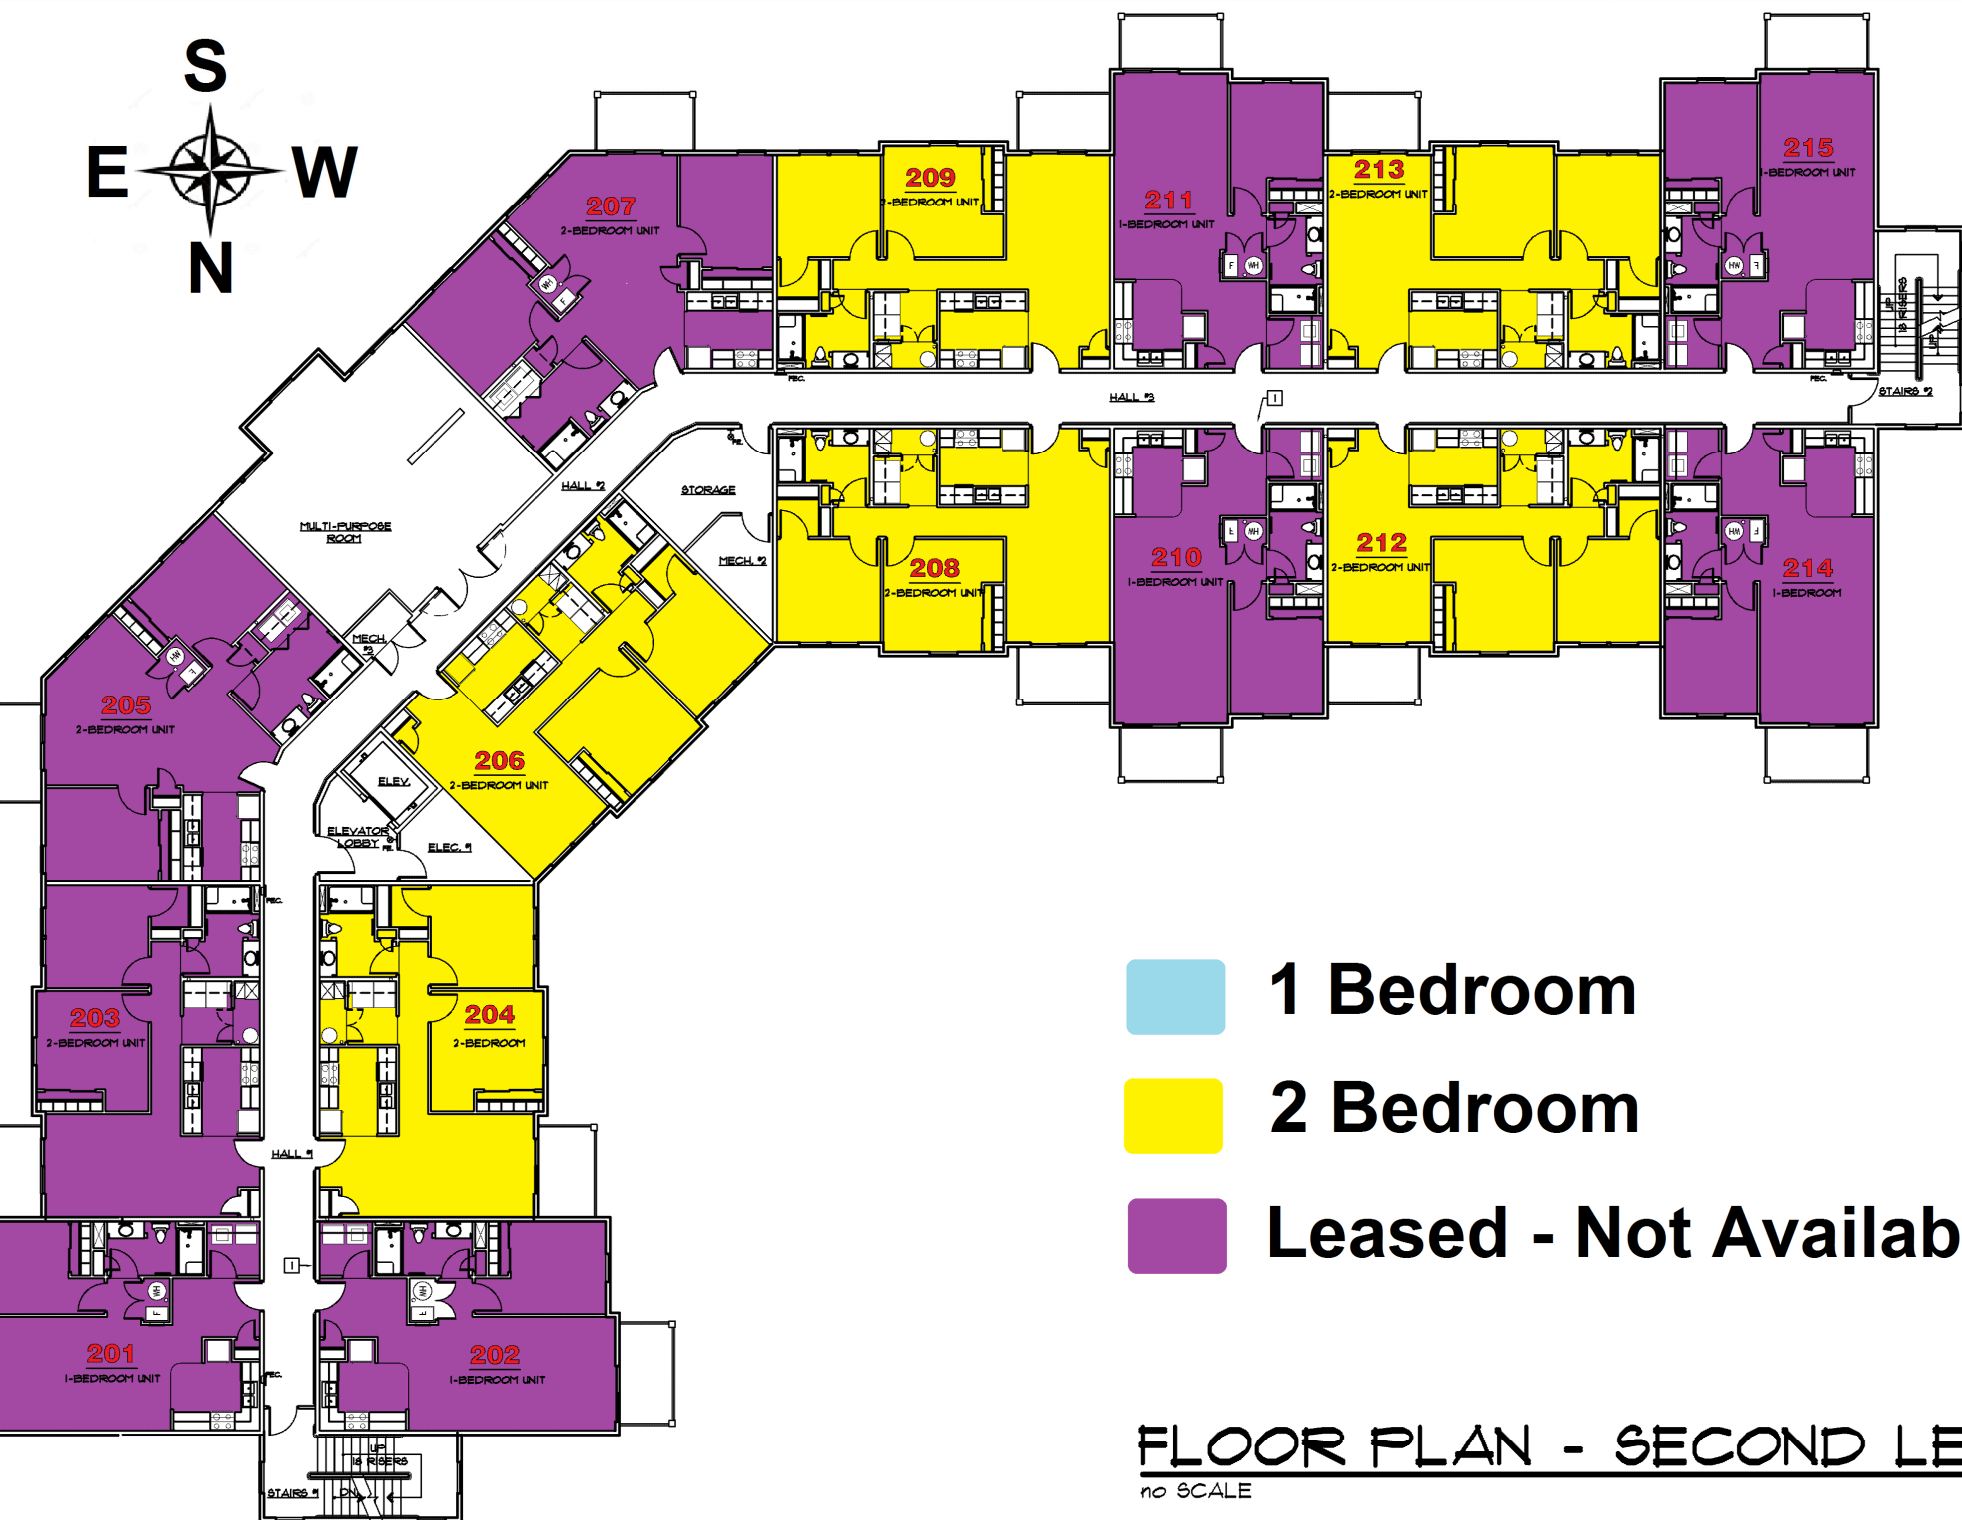


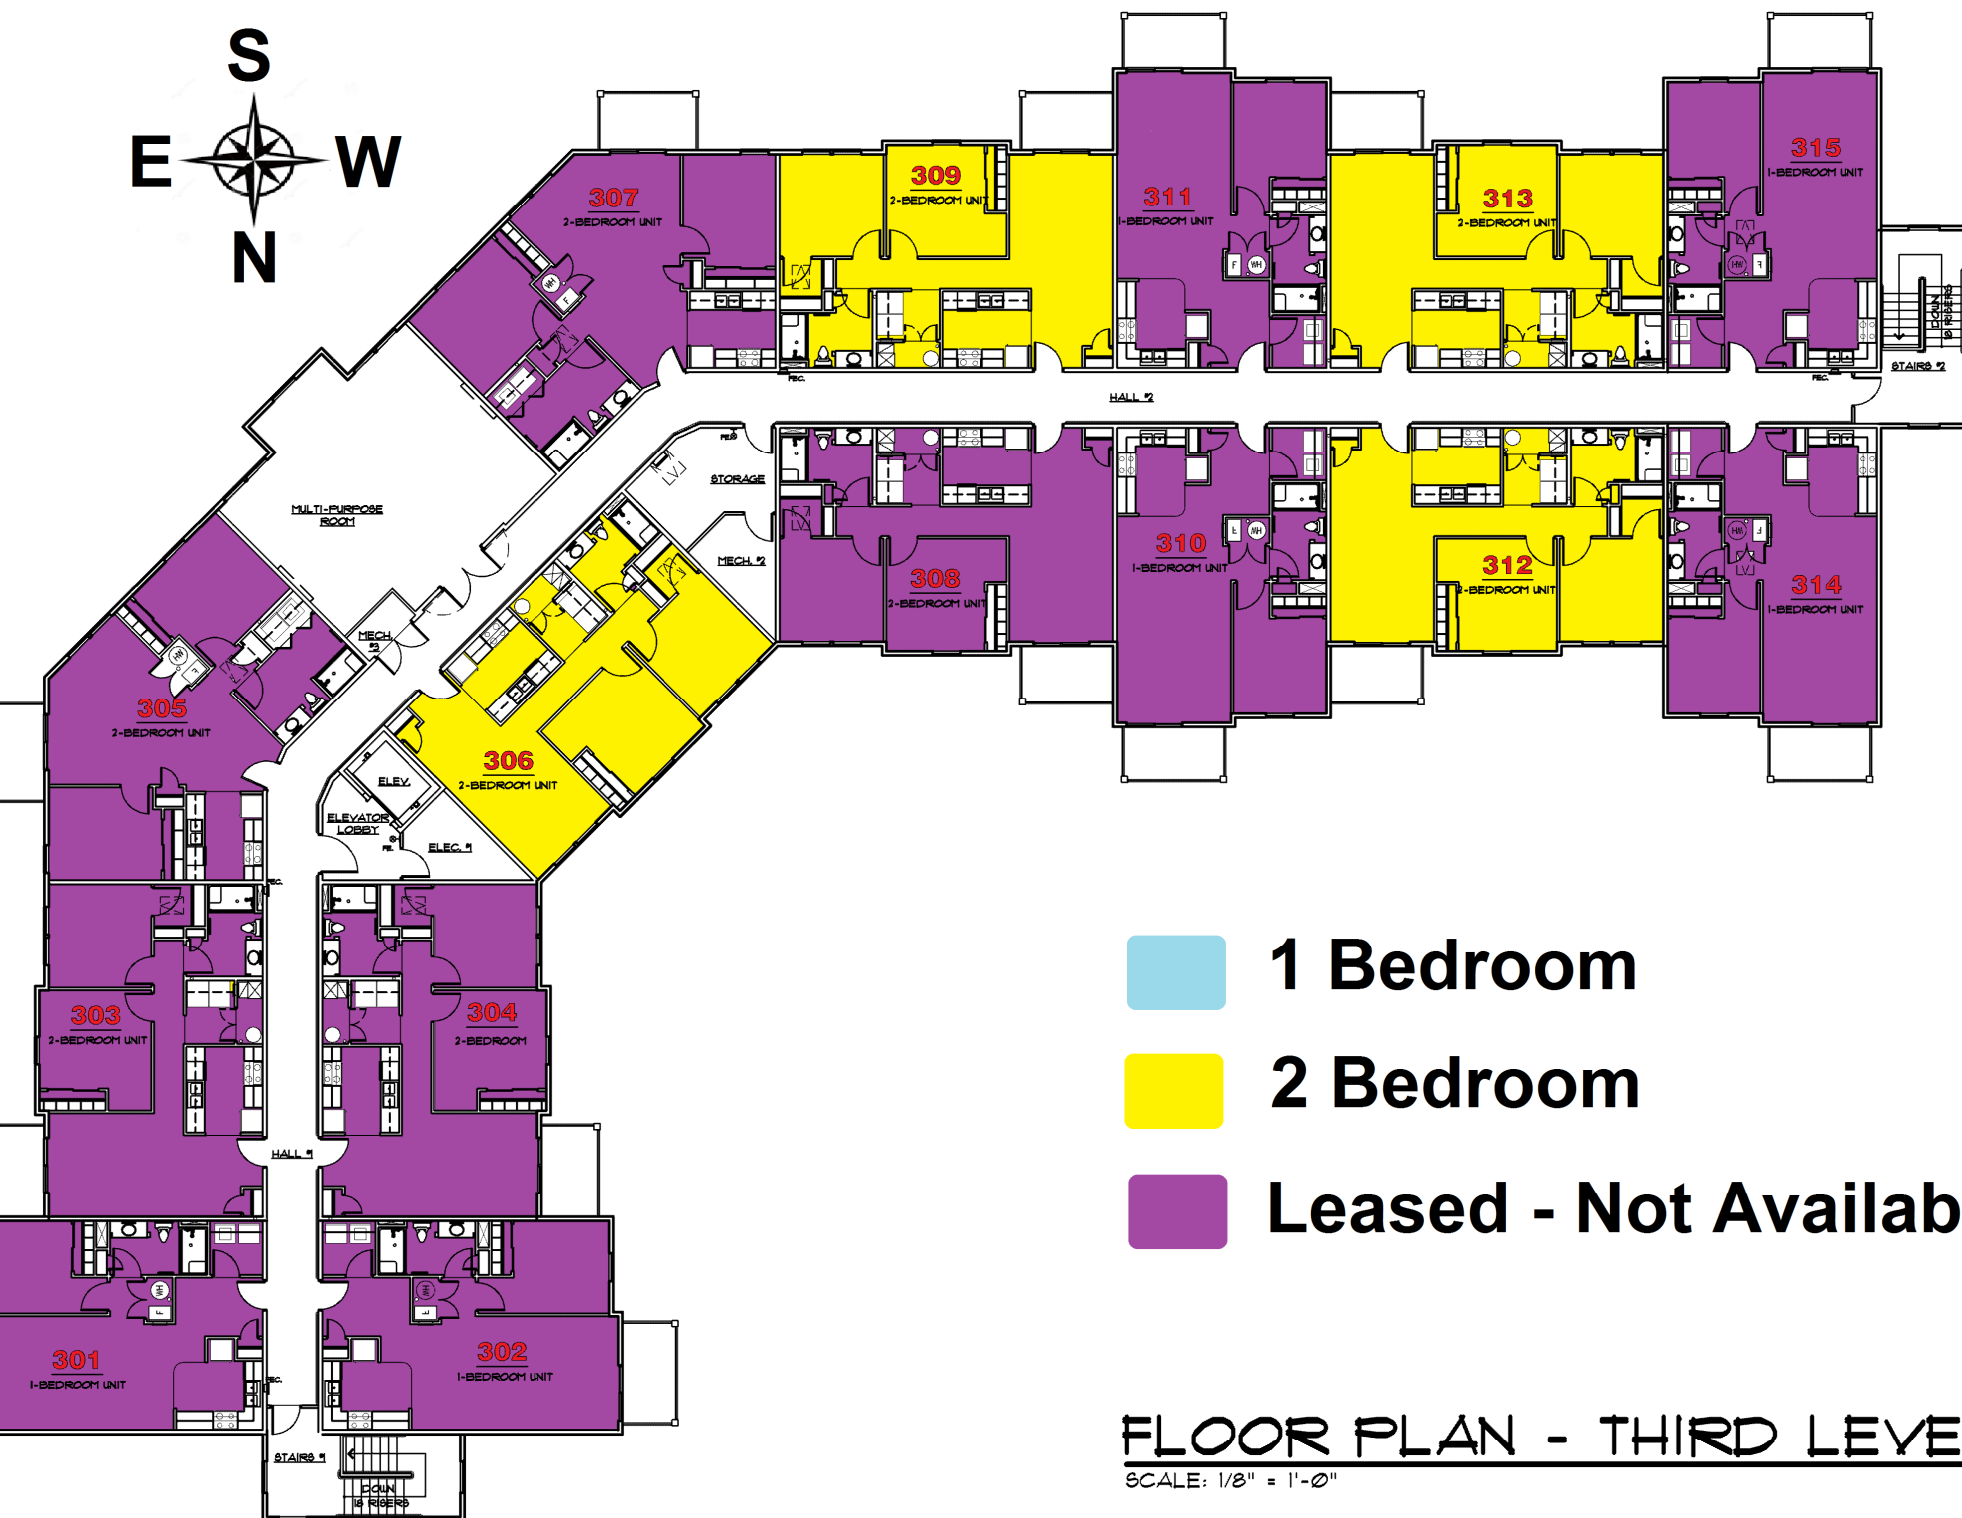

- 1 Bedroom
- 2 Bedroom
- Leased - Not Available

FLOOR PLAN - SECOND LEVEL

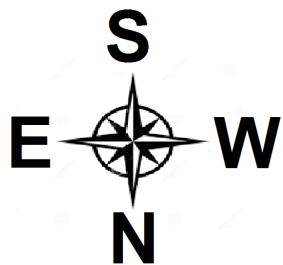

-  1 Bedroom
-  2 Bedroom
-  Leased - Not Available

FLOOR PLAN - THIRD LEVEL

SCALE: 1/8" = 1'-0"



- 1 Bedroom
 - 2 Bedroom
 - Leased - Not Available

FLOOR PLAN - MAIN LEVEL