



FRONT ELEVATION

SCALE: 3/16"=1'-0"

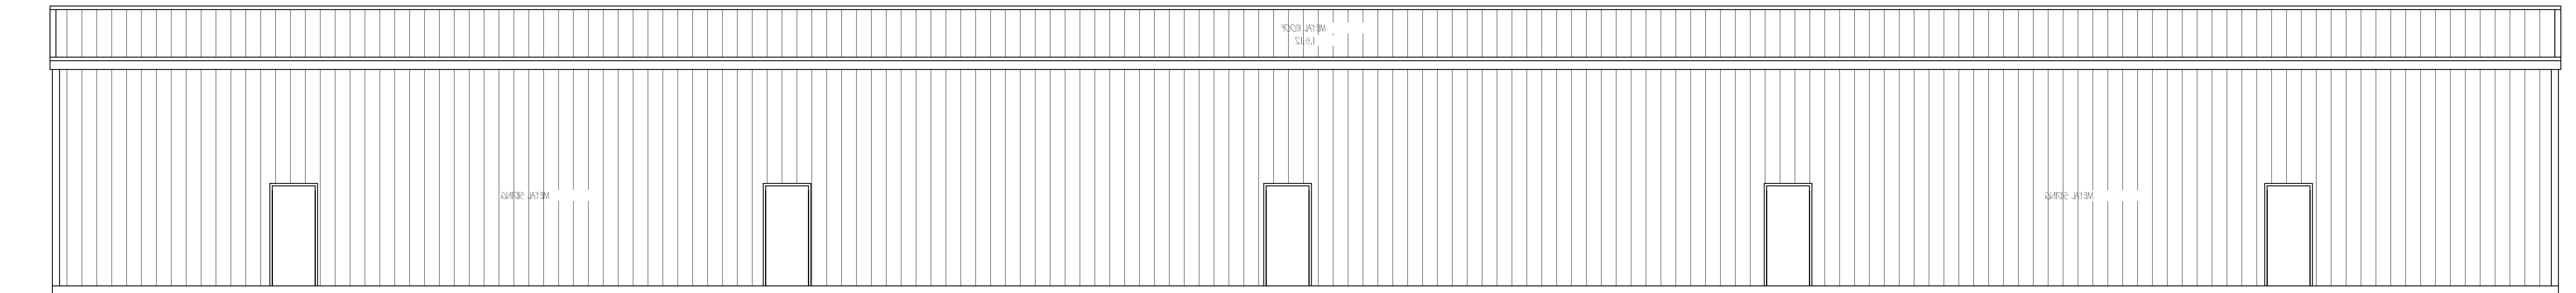


REAR ELEVATION

SCALE: 3/16"=1'-0"

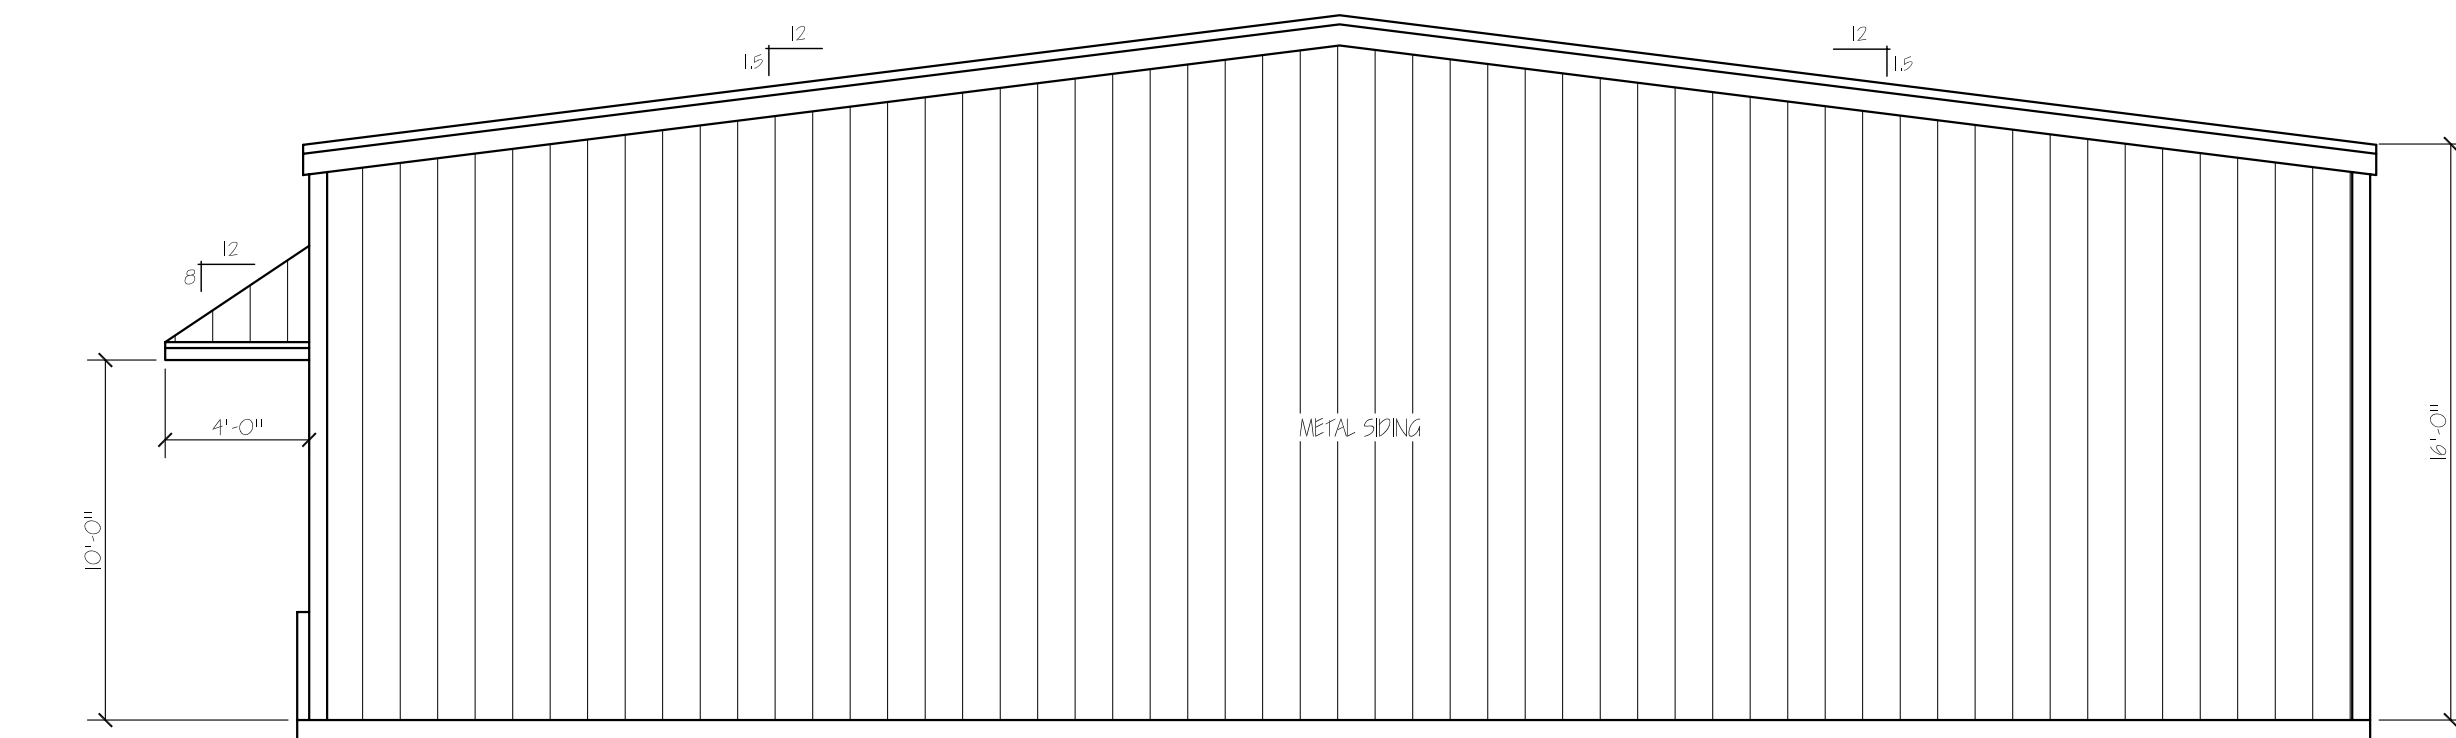

RIGHT ELEVATION

SCALE: 3/16"=1'-0"

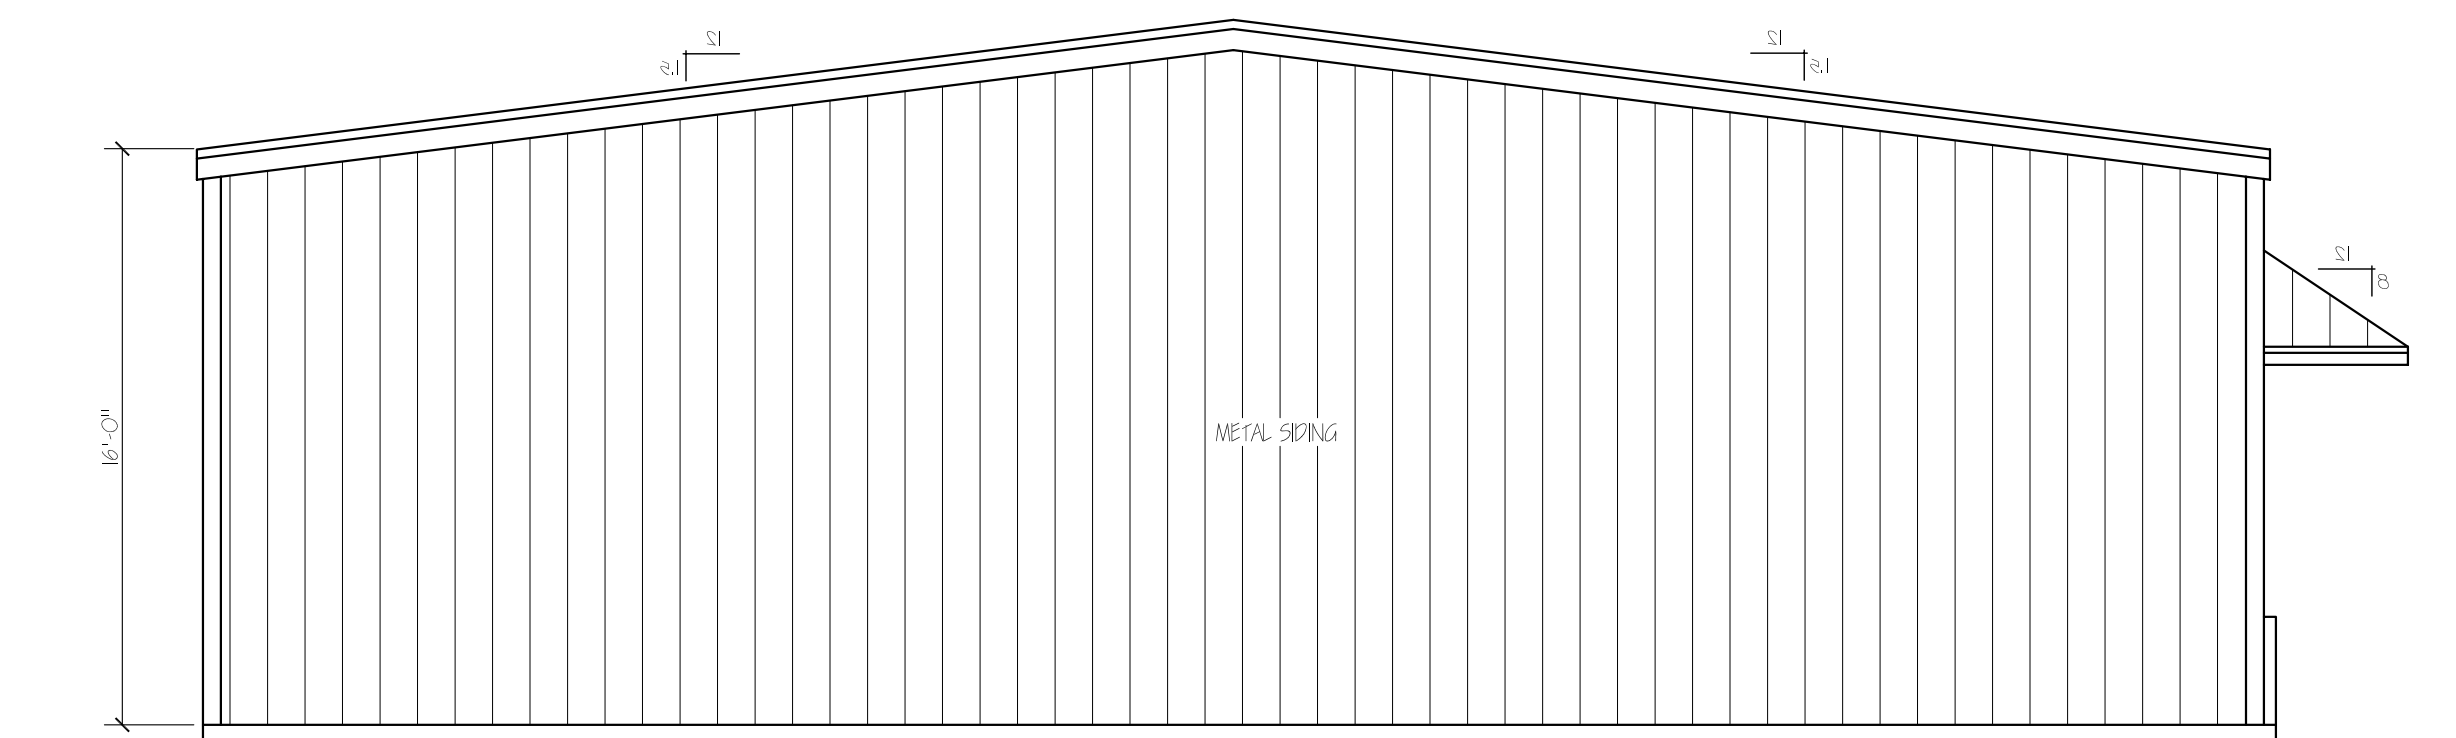

LEFT ELEVATION

SCALE: 3/16"=1'-0"

BUILDING "C" REVERSED

<p>RAFTER SEVEN DESIGN HUNTSVILLE, TEXAS</p>	SCALE: 3/16"=1'-0"	<p>PROJECT: HWY. 30 BUSINESS PARK COLLEGE STATION, TEXAS</p>	<p>SHEET A-2R</p>
	DATE: 9-14-2015		
	DRAWN BY: GEL		
	APPROVED BY:		
	REVISIONS:		