


LEGENDS/SYMBOLS

	FINISHED WOOD		PLYWOOD
	DIMENSION LUMBER		BATT INSULATION
	FACE BRICK		GROUT
	RIGID INSULATION		GLAZED TILE
	CUT STONE		MARBLE
	CONCRETE		ACOUSTICAL CEILING
	CONCRETE BLOCK		SHIM PACK
	STEEL IN SECTION		ALUMINUM

	DENOTES BACKER ROD OR CAULK ROPE
	ANCHOR LOCATION
	DIMENSIONAL REFERENCE / ELEVATION
	WORKING POINT
	PRIMARY FIELD APPLIED SEALANT
	SHOP DRILL
	FIELD DRILL
	GLAZING INDICATION NUMBER

	2	DETAIL NUMBER
	5.01	SHEET NUMBER
	7	DETAIL NO.
	3.02	SHEET NO.
	C4/A-603	ARCHITECTURAL REFERENCE
	AW1	WINDOW TYPE

	A	ELEVATION TITLE (LARGE CIRCLE)
	△	REVISION NO. (SMALL TRIANGLE)
	Ⓐ	MARK NUMBER OR SUB-MARK NUMBER

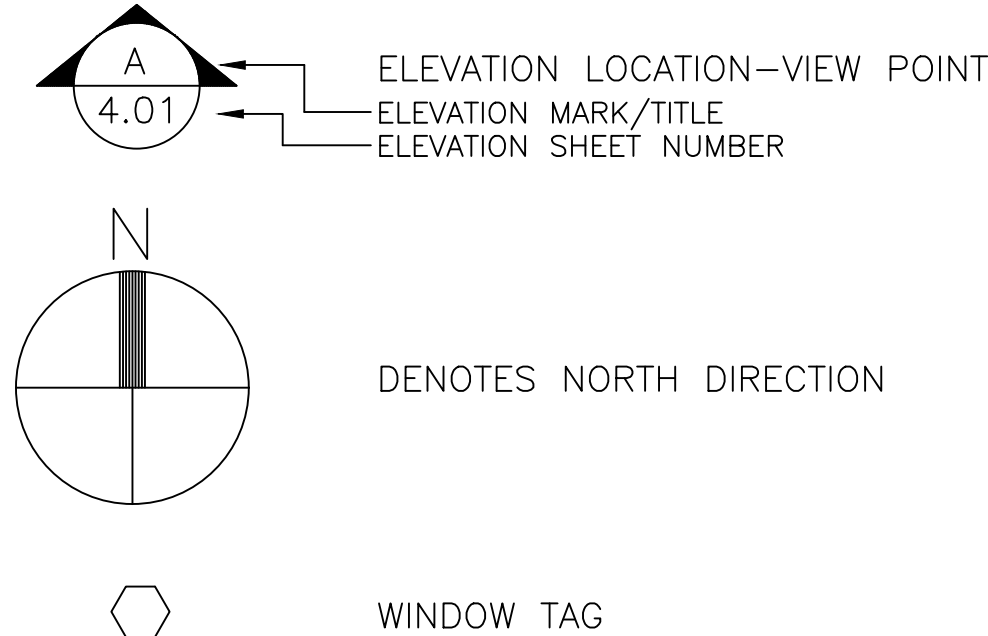

GENERAL NOTES

- NOTE: 1. THE GENERAL CONTRACTOR SHALL BE RESPONSIBLE FOR ALL COORDINATION PERTAINING TO THE LOCATION OF ALL HVAC RISERS, PIPING, AND THE LIKE, FOR ANY POSSIBLE INTERFERENCE WITH ANCHORING OF INSERTS AND PRODUCT ASSEMBLY.
2. ALL OPENINGS TO BE FINAL ADJUSTED IN ACCORDANCE WITH APPROVED TOLERANCES PRIOR TO START OF FRAME ERECTION BY OTHERS.
3. GENERAL CONTRACTOR TO REVIEW AND APPROVE ALL DIMENSIONS PRIOR TO FABRICATION RELEASE.
4. COORDINATE ALL CONCRETE AND MASONRY WORK ADJACENT TO PRODUCT SYSTEM WITH APPROPRIATE TRADES.
5. COMMENTS SHOWN ONCE APPLY TO ALL SIMILAR CONDITIONS.
6. ARCHITECT, GENERAL CONTRACTOR AND CUSTOMER NOTES: SPS WILL FIELD VERIFY OPENINGS PRIOR TO INSTALLATION AND ADVISE GC OF ANY DISCREPANCIES. DIMENSIONS MUST BE GUARANTEED BY GC PER DIMENSIONS APPROVED ON SPS SHOP DRAWINGS TO MAINTAIN PROJECT SCHEDULE.

DESIGN CRITERIA:

1. MATERIALS SHOWN ON THESE DRAWINGS ARE DESIGNED TO WITHSTAND THE FOLLOWING ASD PRESSURES.
- |                                |                |
|--------------------------------|----------------|
| TRIB AREA 10 FT WIND LOAD: 24  | P.S.F. TYPICAL |
| TRIB AREA 10 FT WIND LOAD: 41  | P.S.F. CORNER  |
| TRIB AREA 20 FT WIND LOAD: 24  | P.S.F. TYPICAL |
| TRIB AREA 20 FT WIND LOAD: 41  | P.S.F. CORNER  |
| TRIB AREA 50 FT WIND LOAD: 21  | P.S.F. TYPICAL |
| TRIB AREA 50 FT WIND LOAD: 37  | P.S.F. CORNER  |
| TRIB AREA 100 FT WIND LOAD: 20 | P.S.F. TYPICAL |
| TRIB AREA 100 FT WIND LOAD: 33 | P.S.F. CORNER  |
2. IBC 2018 (ASCE 7-16)  
WINDSPEED = 120 MPH  
EXPOSURE = B  
INTERNAL PRESSURE COEFFICIENT: +0.18/-0.18  
BUILDING HEIGHT = 150 FT  
L/175 FOR SPANS <13'-6"  
L/240 + 1/4" FOR SPANS >13'-6"  
OR AN AMOUNT THAT RESTRICTS EDGE DEFLECTION OF INDIVIDUAL GLAZING LITES TO 3/4" WHICHEVER IS LESS
3. CURTAIN WALL IS DESIGNED TO ACCOMMODATE BUILDING MOVEMENT DUE TO LIVE LOAD OF 1/2" OR LESS. SEOR TO VERIFY ACTUAL ANTICIPATED AMOUNT OF MOVEMENT.
4. SUNSHADE DESIGN CRITERIA:  
COMBINATION LOADING FOR SUNSHADES = 30.37 PSF INCLUDES WINDLOAD, SNOWLOAD, DEADLOAD & LIVELOADS AS DEFINED IN THE STRUCTURAL PROJECT DRAWINGS

STAMP AREA:

# BON SECOURS ST. FRANCIS DOWNTOWN ENVELOPE RENOVATION GREENVILLE, SC

GLAZING SCHEDULE

NOTE: SEE SPS' SEPARATE SUBMITTALS FOR GLASS MAKE UP

GLAZING TYPE	DESCRIPTION
GL1	1" TEMPERED INSULATED VISION GLASS UNIT 1/4" CRYSTAL BLUE (H.S.). WITH SN54 ON #2 SURFACE 1/2" BLACK STAINLESS STEEL SPACER 1/4" CLEAR (H.S.)
GL1A	1 1/16" TEMPERED INSULATED VISION GLASS UNIT 1/4" CRYSTAL BLUE (H.S.). WITH SN54 ON #2 SURFACE 1/2" BLACK STAINLESS STEEL SPACER 5/16" CLEAR LAMINATED (ANNEALED) WITH 1/16" PVB INNERLAYER
GL2	1" TEMPERED INSULATED SPANDREL GLASS UNIT 1/4" CRYSTAL BLUE HEAT STRENGTHENED (H.S.) 1/2" BLACK STAINLESS STEEL SPACER 1/4" CLEAR (TEMP./HEAT SOAKING) WITH SX8876 HIO WHITE SPAN
GL3	1" TEMPERED INSULATED SPANDREL GLASS UNIT 1/4" CRYSTAL BLUE HEAT STRENGTHENED 1/2" BLACK STAINLESS STEEL SPACER 1/4" CLEAR (TEMP./HEAT SOAKING) WITH SX3524 WARM GREY SPAN
MP	4MM ACM FR BLACK ANODIZED FORMED TO 1" THICKNESS

PRIMARY SEALANT JOINT COLOR: BLACK  
CW PERIMETER SEALANT - TYP. TREMCO SPECTREM 1  
CW GLAZING TO FRAME AT 90 DEGREE CORNER-TREMCO SPECTREM II

PRODUCTS SHALL BE: **OLDCASTLE B.E.**

CURTAIN WALL SERIES: RELIANCE (2 1/2" X 7 1/4")
STOREFRONT SERIES: 3000 MULTIPLANE (2" X 4 1/2") CENTER SET
DOOR SERIES: NOT APPLICABLE
SUNSHADE: OUTRIGGER SUNSHADE WITH CIRCULAR FASCIA/AIR FOIL FIN

FINISH

TYPE
<input checked="" type="checkbox"/> CLASS 1 BLACK ANODIZED (AA-M10-C21-A44)
<input type="checkbox"/> CLASS 1 CLEAR ANODIZED (AA-M10-C21-A41)
<input type="checkbox"/> CLASS I (AA-M12-C22-A41) .7 MILL
<input type="checkbox"/> CLASS II (AA-M12-C22-A34) .4-.7 MILL
<input type="checkbox"/> COMMERCIAL - LESS THAN .4 MILL
<input type="checkbox"/> BAKED-ON SILICONIZED POLYESTER (AA-M12-C42-R10)
<input type="checkbox"/> FLUOROPOLYMER "70% KYNAR 500" BASED HIGH-PERFORMANCE COATING (AA-M12-C41-R1X)
<input type="checkbox"/> OTHER
COLOR (FINISH # & COLOR) (PRODUCT)
<input type="checkbox"/> SINGLE FINISH

DUAL FINISH  INT.  EXT.

SHOP DRAWINGS PREPARED FROM:

<input checked="" type="checkbox"/> ARCHITECTURALS DATED: 02.14.2020 ISSUE FOR PERMIT & CONSTR.	44 PAGES
<input type="checkbox"/> STRUCTURALS DATED: NA	
<input checked="" type="checkbox"/> SPECIFICATIONS DATED: 02.14.2020	
<input type="checkbox"/> ADDENDUMS DATED: NA	

SHEET INDEX:

.01	INFORMATION SHEET, GLAZING DETAILS, DOOR HDW. SCHEDULE
.02-05	PARTS LIST
1.01-1.11	FLOOR PLAN
2.01-2.44	CURTAIN WALL ELEVATIONS
2.45	STOREFRONT ELEVATIONS
3.01-3.10	CURTAIN WALL DETAILS
3.11	STOREFRONT DETAILS
3.12-3.18	TOWER CURTAIN WALL DETAILS


ABBREVIATIONS

A/C=ACCESS CONTROLLED	G.C.=GENERAL CONTRACTOR	R.O.=ROUGH OPENING
A.F.F.=ABOVE FINISHED FLOOR	M.O.=MASONRY OPENING	T.O.F.F.=TOP OF FINISHED FLOOR
B.O.H.=BOTTOM OF HORIZ.	M.L.=MULLION LENGTH	T.O.H.=TOP OF HORIZONTAL
CL=CENTER LINE	N.B.SPS=NOT BY SPS	T.O.S.=TOP OF SLAB
DIM.=DIMENSION	V.I.F.=VERIFY IN FIELD	T.O.STL.=TOP OF STEEL
D.L.O.=DAYLIGHT OPENING	N.I.C.=NOT IN CONTRACT	U.N.O.=UNLESS NOTED OTHERWISE
D.L.=DEAD LOAD (ANCHOR)	N.T.S.=NOT TO SCALE	W.C.=WEB CENTER
D.O.=DOOR OPENING	O.D.=OPENING DIMENSION	W.D.=WINDOW DIMENSION
EL.=ELEVATION	O.F.D.=OVERALL FRAME DIM.	W.L.=WIND LOAD (ANCHOR)
F.D.=FRAME DIMENSION	REF.=REFERENCE	W.P.=WORKING POINT
F.F.=FINISH FLOOR		

REVISIONS	BY
△ 3/2/21	CW
△ 3/10/21	CW
△ 4/7/21	CW
△ 5/6/21	CW
△ 5/19/21	CW
△ 7/9/21	CW






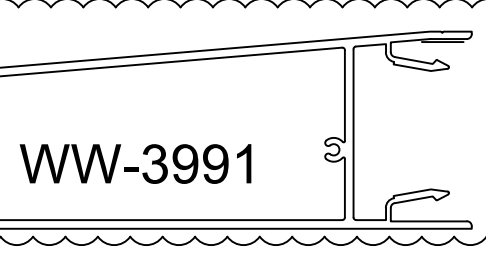




BON SECOURS ST. FRANCIS DOWNTOWN ENVELOPE RENOVATION  
GREENVILLE, SC  
ARCHITECT: MCMILLAN PAZDAN SMITH ARCHITECTS  
ERECTOR: SPS CORPORATION

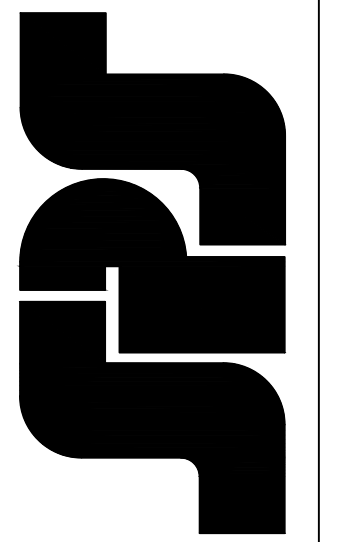SPS Corporation  
Fort Wayne, Indiana  
Raleigh, North Carolina  
Indianapolis, Indiana  
Charlotte, North Carolina




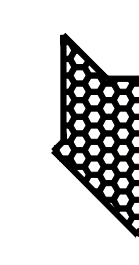




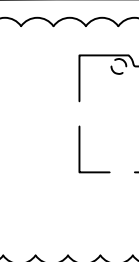


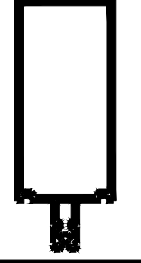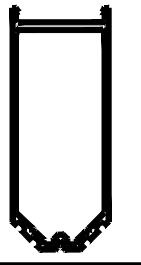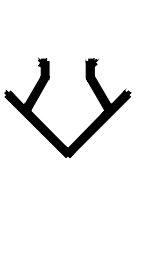 
Drawn By: CCW  
Date Drawn: 08/27/20  
Checked By: LW  
Date Checked: 08/27/20  
Scale: N.T.S.  
Job No.: 5293  
Job Name: BON SECOURS  
SHEET



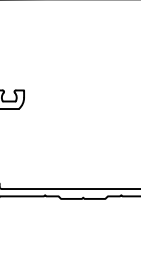
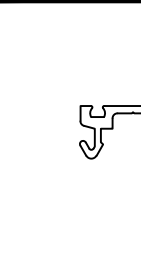

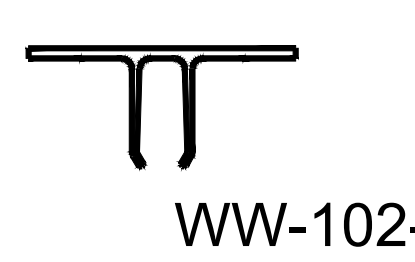

**CURTAINWALL PARTS LIST**

	WW-500	Typical Vertical & Intermediate Horizontal Sill & Head
	WW-240	Corner Mullion 90° Outside, Captured & SSG 90° Inside, Captured 1" & 1/4" Infill
	WW-116	Face Cover 90° Outside SSG Corner 1" Infill
	WW-220	Snap-In Back Trim Use with WW-240 & WW-241 Corner Mullions (6 1/2" & 7 1/4" System Depths)
	WW-110	Standard Face Cover
	WW-3991	WW-3991 Deep Face Cap
	WW-169	Pressure Plate 90° Outside SSG Corner 1" Infill
	WW-162	Standard Pressure Plate
	WW-1496	Perimeter Pressure Plate
	WW-1008	Pressure Plate for Custom Face Cap

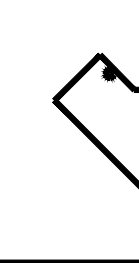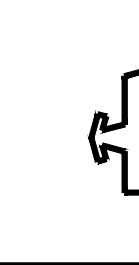
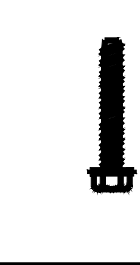


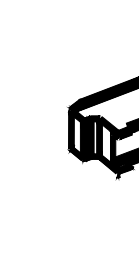


**CURTAINWALL PARTS LIST**

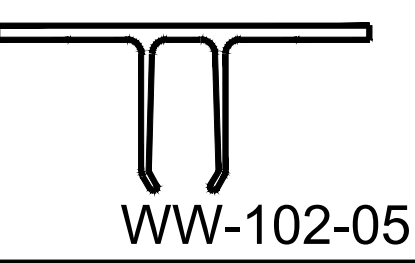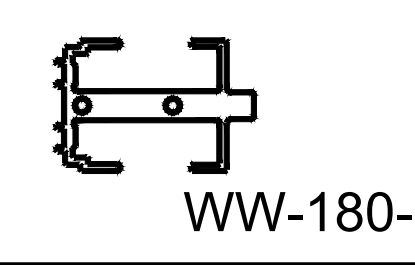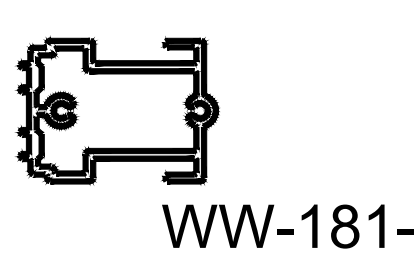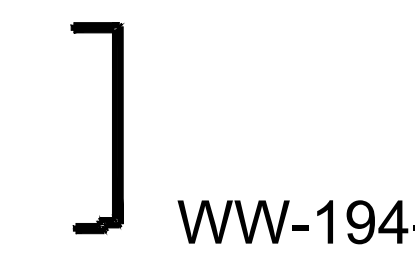	WW-323	Mullion Cap 90° Outside Corner 1" Infill, Captured & SSG
	GP-103	Standard Dense Gasket Interior & Exterior 1/4" Face Clearance
	GP-107	Thermal Isolator 1" Infill Systems
	WW-312	Foam SSG Bridge 90° Outside Corner 1" Infill, SSG
	GP-109	Setting Block 1" Infill
	GP-111	Side Block 1" Infill
	WW-302	Standard Zone Plug 1" Infill
	GP-117	Dense Gasket At Perimeter Pressure Plate
	WW-325	Mullion Cap Typical Vertical 1" Infill, Captured
	GP-105	Standard Spacer Gasket SSG Vertical Mullion 3/8" Silicone Joint Width

**CURTAINWALL PARTS LIST**

	WW-102-05	"T" Anchor Use with WW-240 Corner Mullion
	WW-180-01	Shear Block Use with WW-240 & WW-241 90° Corner Mullions
	WW-181-01	Standard Shear Block 5 1/4" Back Members
	WW-194-01	Vertical Mullion Splice Use with WW-500 & WW-503
	WW-191-01	Splice Sleeve Use with WW-240 90° Corner Mullion
	WW-102-01	Intermediate "T" Anchor Use with WW-500
	WW-103-01	Std. Jamb "F" Anchor For WW-500


**CURTAINWALL PARTS LIST**

	FS-8	#14 x 1" Phillips Hex Head Splice Sleeve to Vertical
	FS-9	#14 x 1 1/2" Hex Head Shear Block to Vertical
	FS-115	#10 x 1" Phillips Pan Head Horizontal to Shear Block
	FS-317	1/8" X 3/4" NON MAGNETIC SERIES 300 S.S. Headed Roll Pin Face Cap Pin
	FS-320	#10 x 1/2" U-Drive All Mullion Caps
	FS-325	#12-24 x 1-13/32" Hex Washer Head Drillflex @ Press. Plate at 1" Infill
		#12 x 3/4" Drill Flex Attaching Back Pan

REVISIONS	BY
3/2/21	CW
3/10/21	CW
4/7/21	CW
5/6/21	CW
5/19/21	CW
7/9/21	CW









BON SECOURS ST. FRANCIS DOWNTOWN ENVELOPE RENOVATION  
GREENVILLE, SC  
ARCHITECT: MCMILLAN PAZDAN SMITH ARCHITECTS  
ERECTOR: SPS CORPORATION

**SPS Corporation**  
Fort Wayne, Indiana    Raleigh, North Carolina  
Indianapolis, Indiana    Charlotte, North Carolina

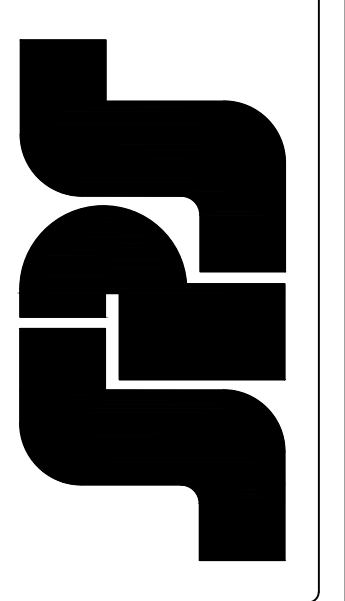




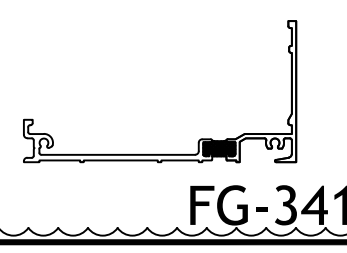
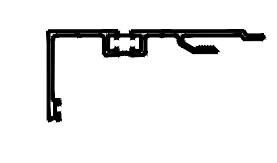
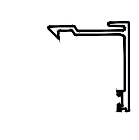
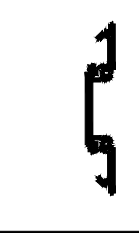

Drawn By: CCW  
Date Drawn: 08/27/20  
Checked By: LW  
Date Checked: 08/27/20  
Scale: N.T.S.  
Job No.: 5293  
Job Name: BON SECOURS  
SHEET

### SUNSHADE PARTS LIST

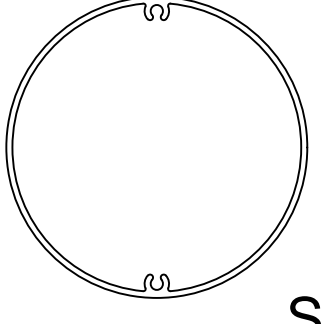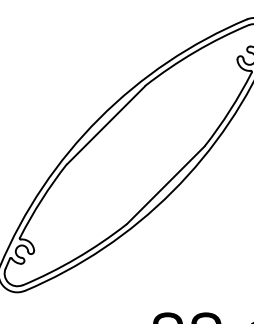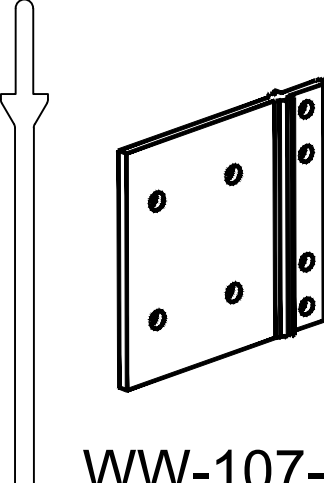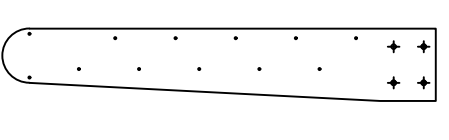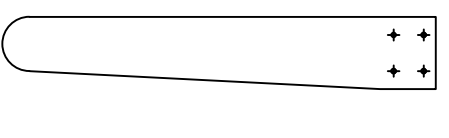
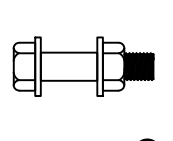
 

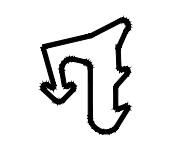

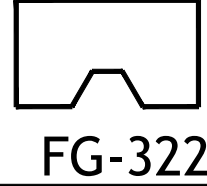

 SS-104	4" Round Fascia
 SS-132	4 15/16" Sunshade Blade
 WW-107-01	Sunshade Anchor to Reliance Curtainwall
 OUTRIGGER-1	Custom Sunshade Outrigger with Holes for Sunshade Blades
 OUTRIGGER-2	Custom Sunshade Outrigger with No Holes for Sunshade Blades-for Ends
 3/8" SS	3/8" x 1 1/2" 300 Series S.S. Nut & Bolt for Sunshade Anchors
 3/8"	3/8"-16 X 7/8" Button Socket Head Screws W/ 3/8" Washers & Jam Nuts Series 300 Stainless Steel
 FS-20	#10 X 3/4" 300 Series S.S. Button Socket Head

IF ANCHORS ARE LISTED IN WET ZONE THEN THESE ARE TO BE 300 STAINLESS STEEL

### STOREFRONT PARTS LIST

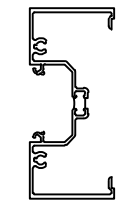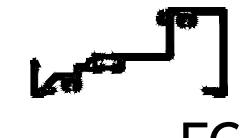 FG-3495	Open Back Head / Jamb / Mullion
 FG-3198	Sill
 FG-3144	Glass Stop for FG-3197, FG-3198 & FG-3320
 FG-3413	Sub-Sill
 MO-678	Head Receptor
 MO-244	Receptor Face
 FG-3514	Open Back Filler
 FG-2188	Vinyl Filler for Caulk Stop 12' lg.


### STOREFRONT PARTS LIST

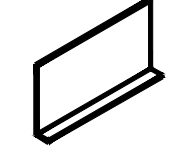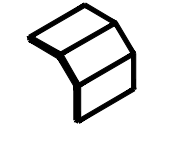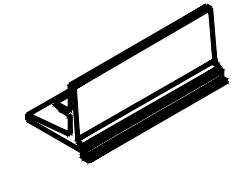 FG3000-FP-78	End Dam for FG-3413
 FG1000-FP-2	Water Diverter for Center Set Outside Glazed & all Front Set or Back Set
 FG3000-FP-15	Anchor for FG-3223 Outside Glazed Center Set
 FS-8	SCREW SPLINE SCREWS
 FG-1133	GLAZING GASKET
 V-11	HEAD RECEPTOR GASKET
 FG-3220	SETTING BLOCK
 FG-3413 SUB SILL	.17 X 5/8" DRIVE PIN attachment of end dam to FG-3413 SUB SILL

REVISIONS	BY
3/2/21	CW
3/10/21	CW
4/7/21	CW
5/6/21	CW
5/19/21	CW
7/9/21	CW


 

 


BON SECOURS ST. FRANCIS DOWNTOWN ENVELOPE RENOVATION  
GREENVILLE, SC  
ARCHITECT: MC MILLAN PAZDAN SMITH ARCHITECTS  
ERECTOR: SPS CORPORATION

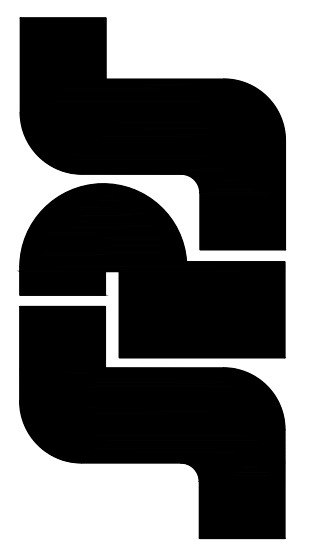**SPS Corporation**  
Fort Wayne, Indiana  
Releigh, North Carolina  
Indianapolis, Indiana  
Charlotte, North Carolina




 

 


Drawn By CCW
Date Drawn 08/27/20
Checked By LW
Date Checked 08/27/20
Scale N.T.S.
Job No. 5293
Job Name BON SECOURS
SHEET

# ANCHORS


	3/8" Hilti Kwik HUS EZ See detail for length
	3/8-TITEN HD. 304 STAINLESS @ FIRE TREATED WOOD BLOCKING See detail for length
	1/4" - 20 GRADE 5 SMS See detail for length
	1/2" - 13 GRADE 5 BOLT See detail for length
	1/2" - 13 GRADE 5 NUT
	DRILL FLEX #12 X 3/4"

IF ANCHORS ARE LISTED IN WET ZONE  
THEN THESE ARE TO BE 300 STAINLESS STEEL



REVISIONS	BY
 3/2/21	CW
 3/10/21	CW
 4/7/21	CW
 5/6/21	CW
 5/19/21	CW
 7/9/21	CW

BON SECOURS ST. FRANCIS DOWNTOWN ENVELOPE RENOVATION  
GREENVILLE, SC  
ARCHITECT: MCMILLAN PAZDAN SMITH ARCHITECTS  
ERECTOR: SPS CORPORATION





**SPS Corporation**  
Fort Wayne, Indiana    Raleigh, North Carolina  
Indianapolis, Indiana    Charlotte, North Carolina

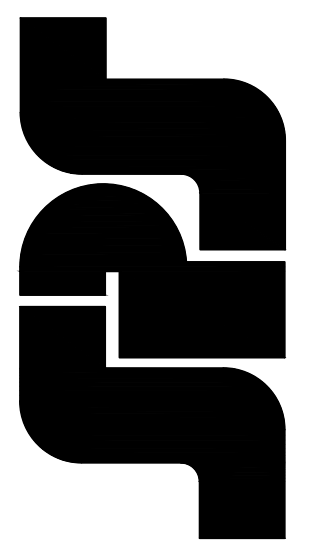






Drawn By  
CCW  
Date Drawn  
08/27/20  
Checked By  
LW  
Date Checked  
08/27/20  
Scale  
N.T.S.  
Job No.  
5293  
Job Name  
BON SECOURS  
SHEET

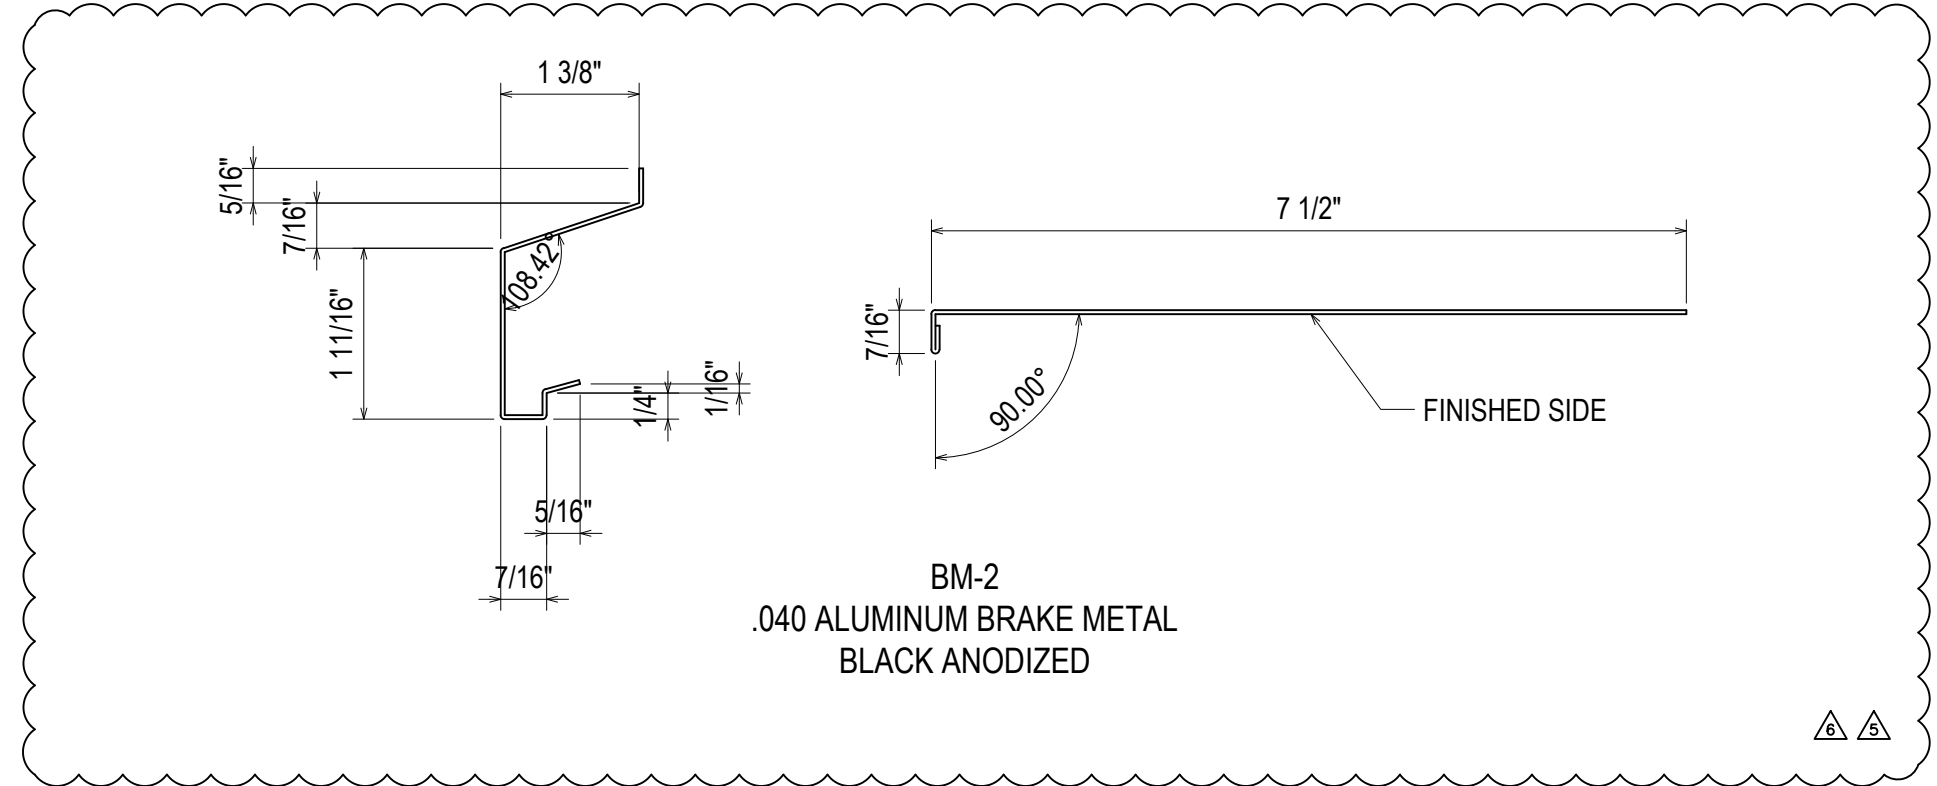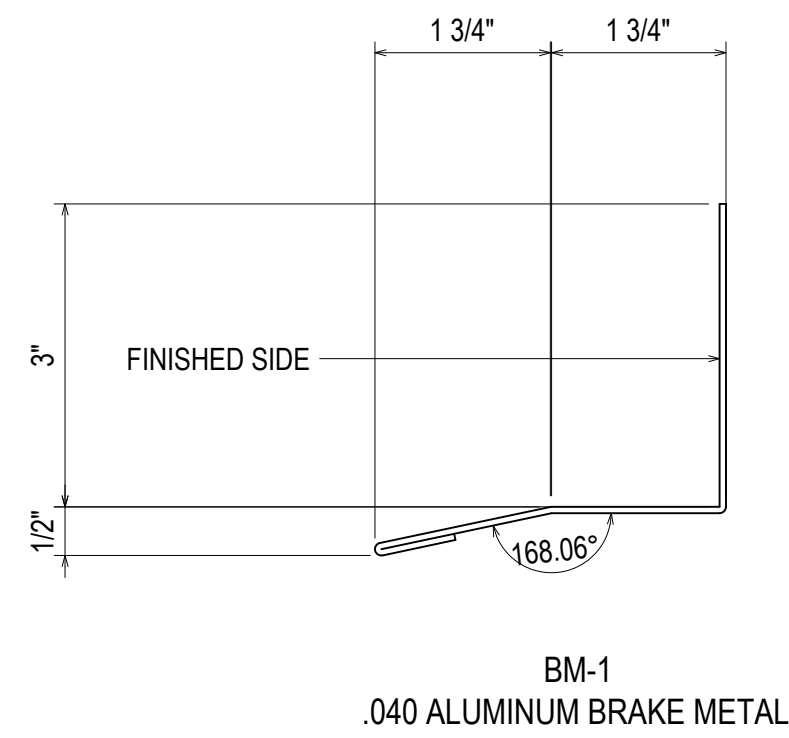

TYPICAL FLASHING NOTE:  
WHERE IN CONTACT WITH DISSIMILAR MATERIALS  
ALUMINUM FLASHING TO INCLUDE SEPARATOR  
(BACKSIDE COATING, MEMBRANE, SEPARATOR SHEET, ETC)

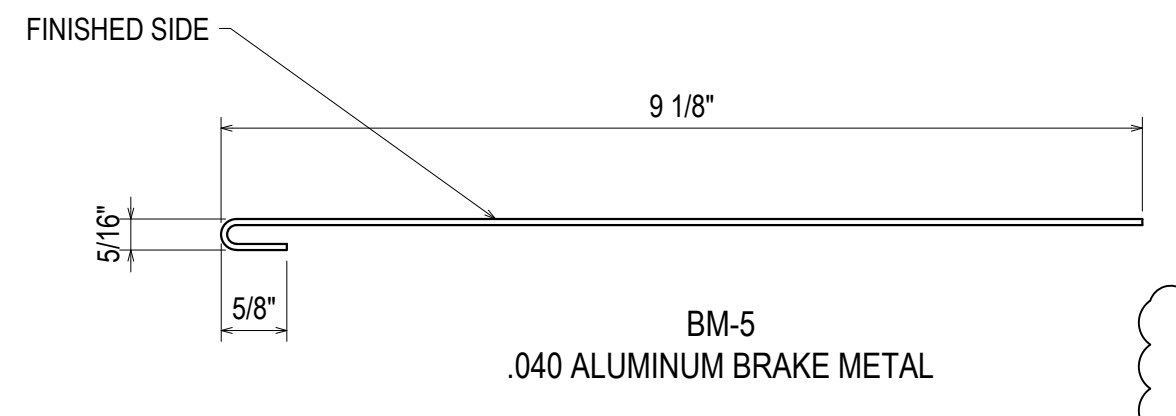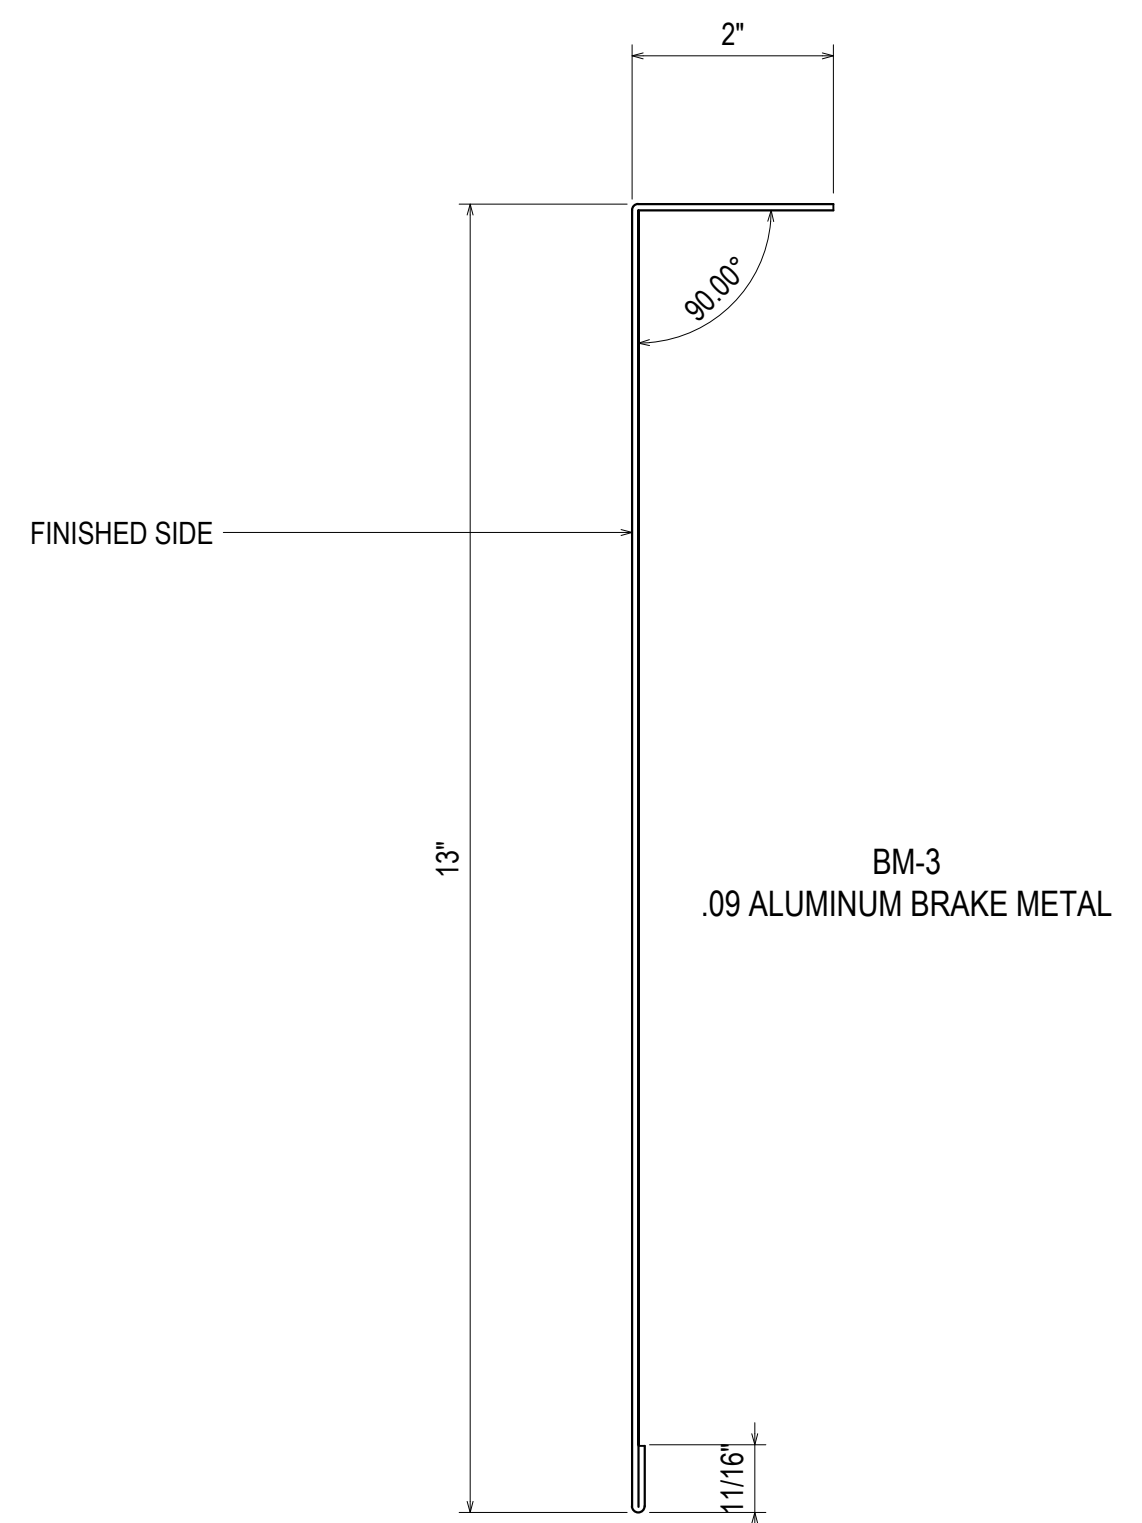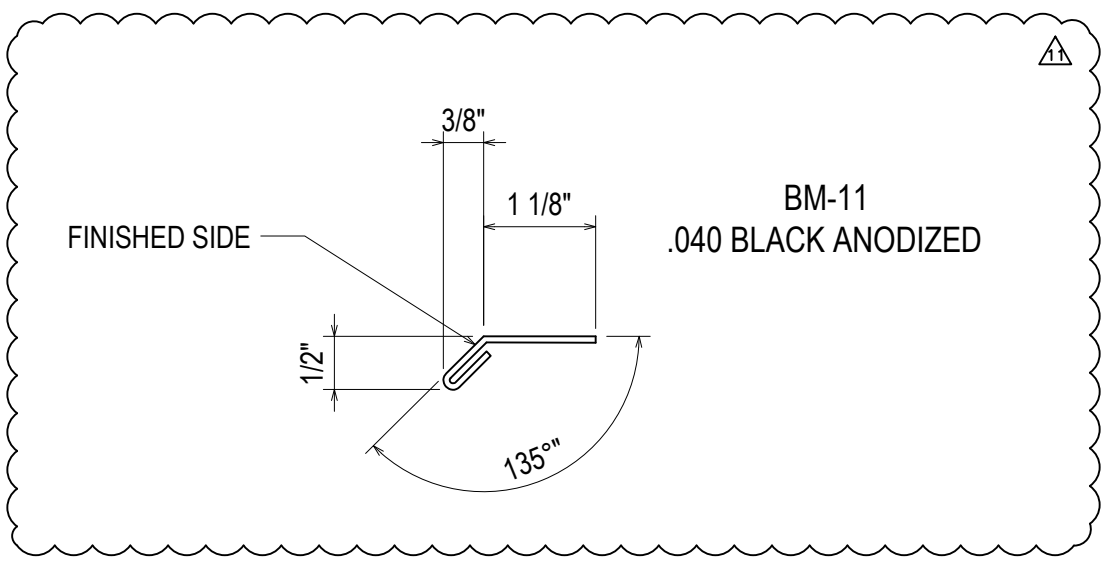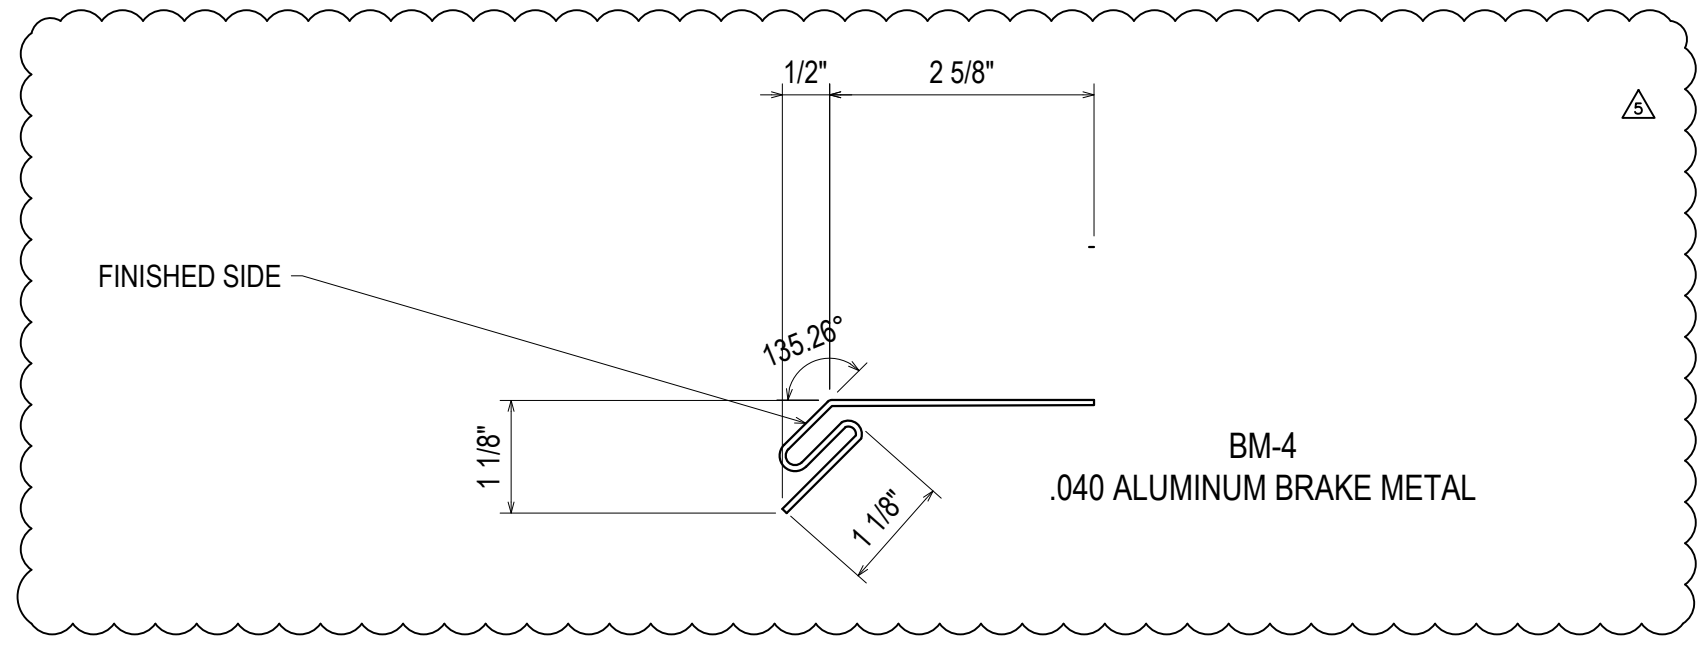

TYPICAL FLASHING NOTE:  
FIELD VERIFY ALL FLASHING PRIOR TO FABRICATION TO VERIFY  
THAT IT WORKS WITH THE BUILDING CONDITION

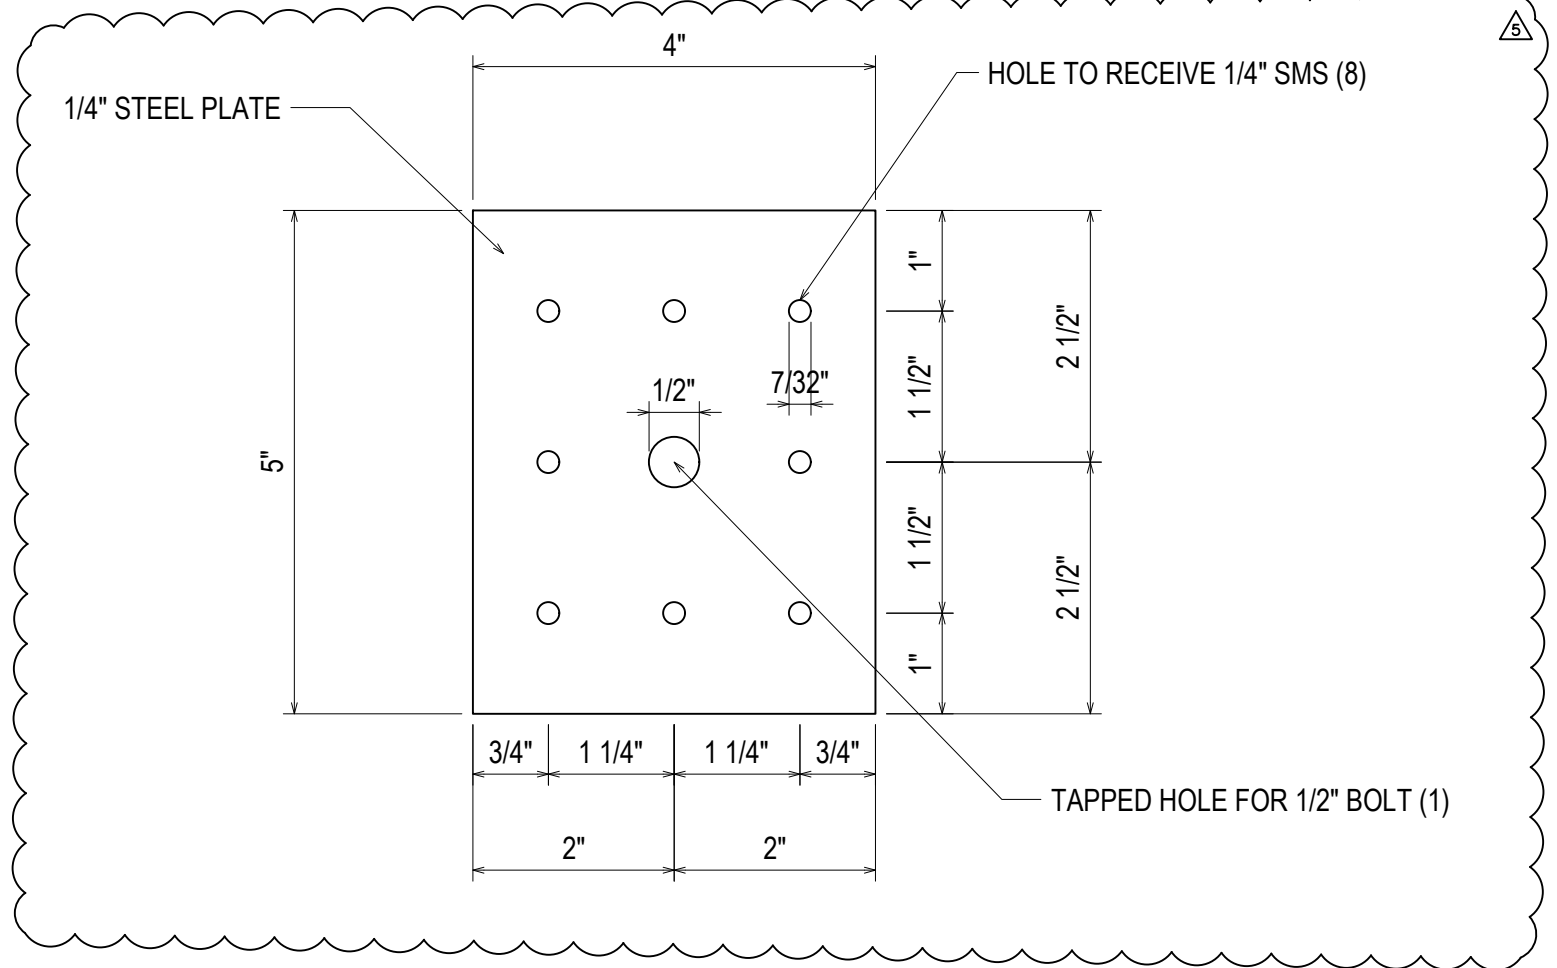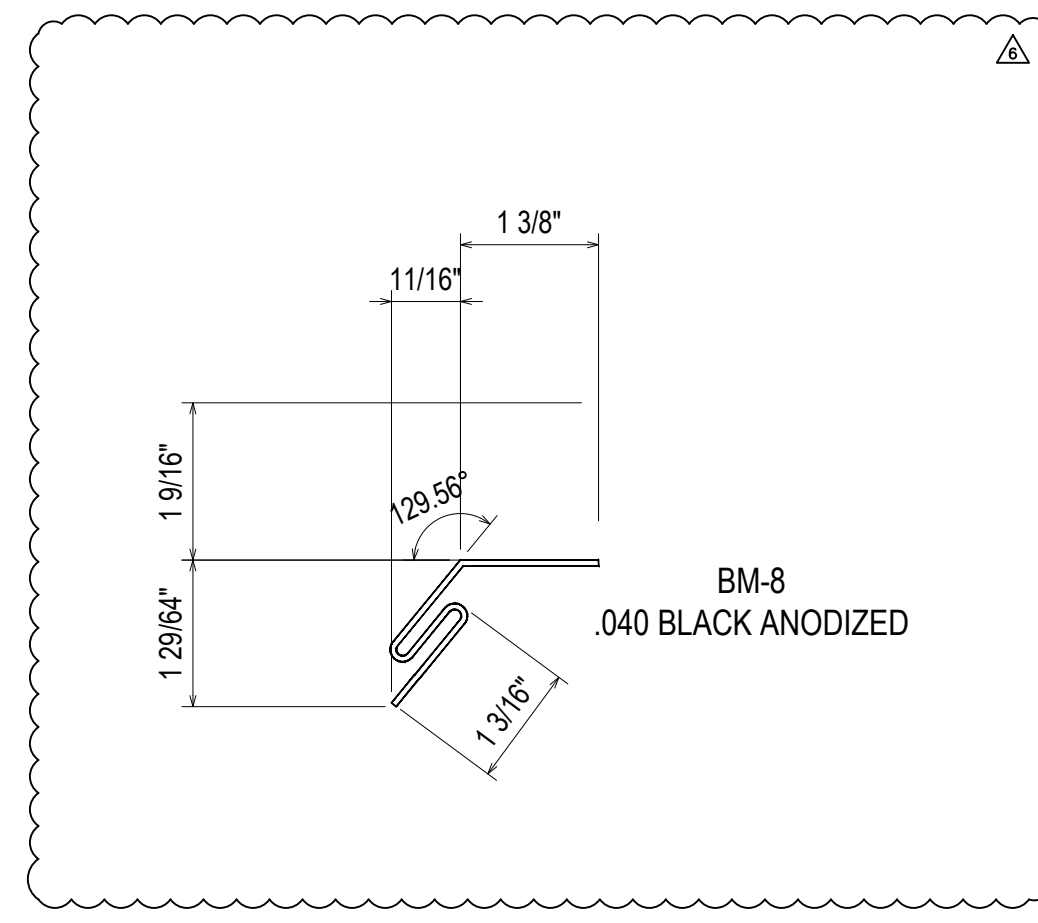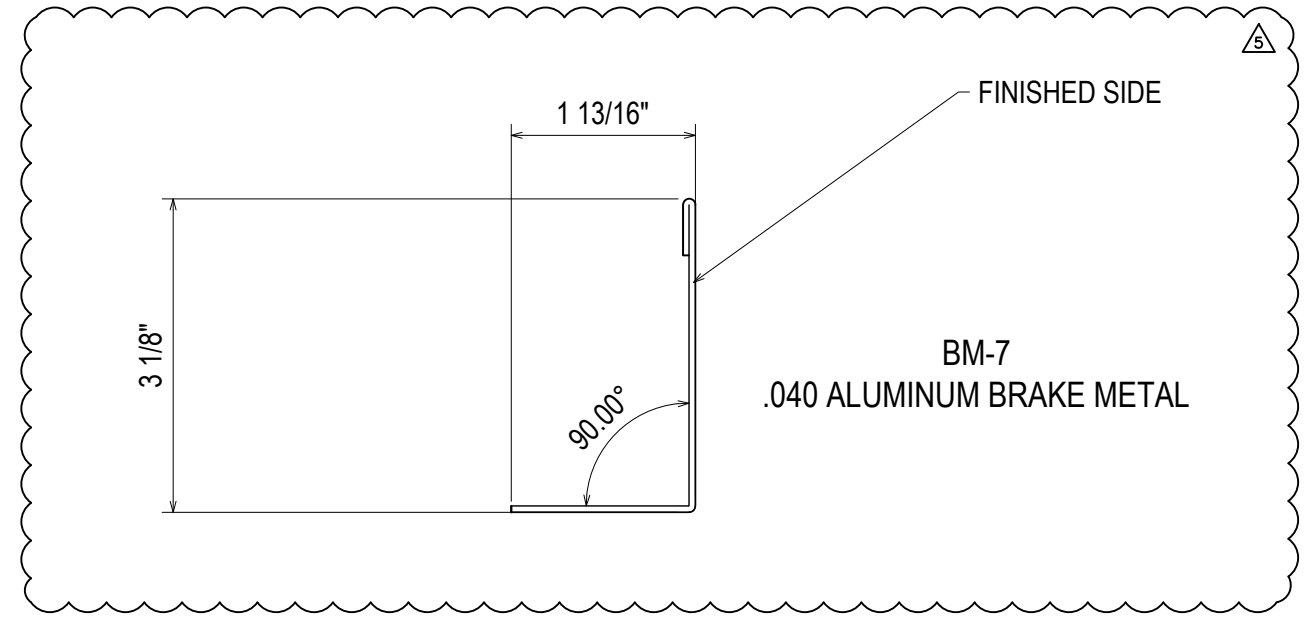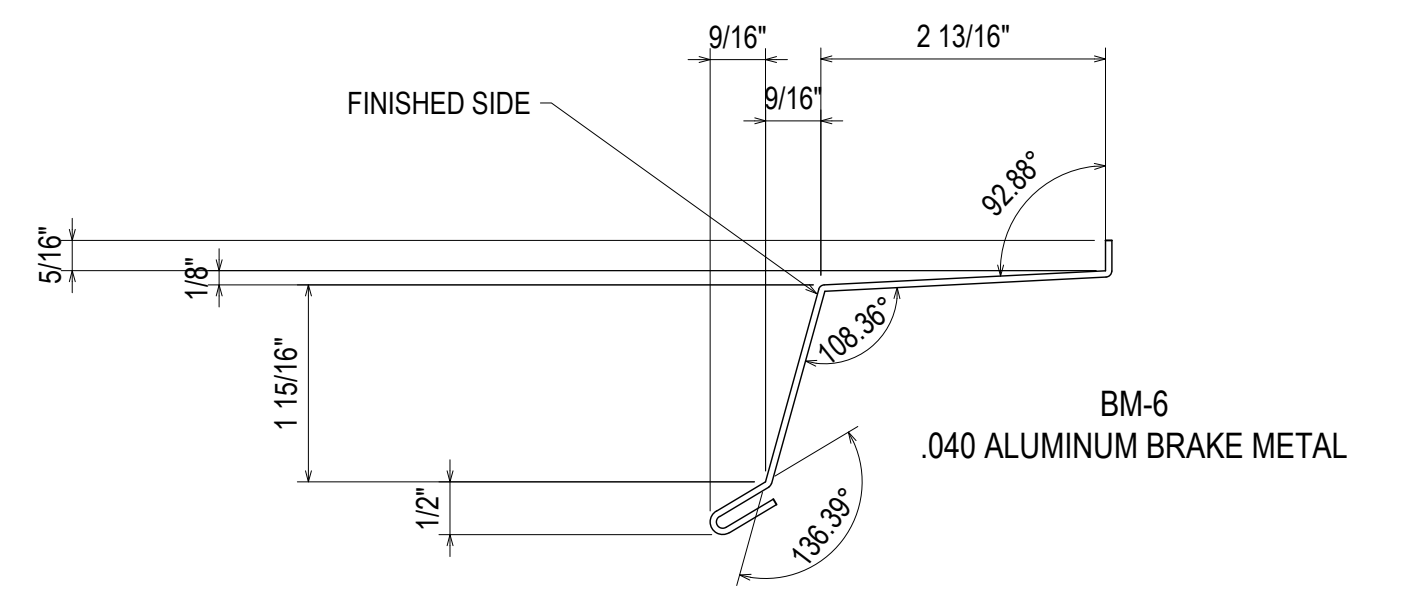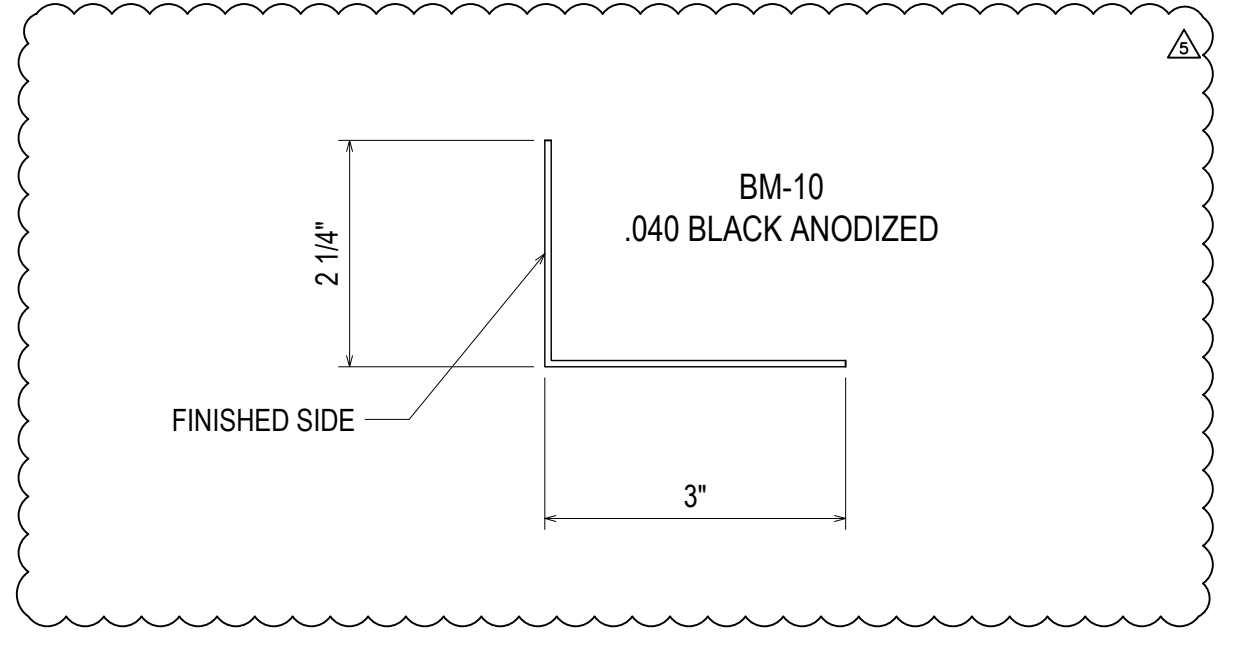

REVISIONS	BY
3/2/21	CW
3/10/21	CW
4/7/21	CW
5/6/21	CW
5/19/21	CW
7/9/21	CW

BON SECOURS ST. FRANCIS DOWNTOWN ENVELOPE RENOVATION  
GREENVILLE, SC  
ARCHITECT: MCMILLAN PAZDAN SMITH ARCHITECTS  
ERECTOR: SPS CORPORATION

**SPS Corporation**  
Fort Wayne, Indiana  
Raleigh, North Carolina  
Indianapolis, Indiana  
Charlotte, North Carolina

Drawn By	CCW
Date Drawn	08/27/20
Checked By	LW
Date Checked	08/27/20
Scale	N.T.S.
Job No.	5293
Job Name	BON SECOURS
SHEET	

REVISIONS	BY
△ 3/2/21	CW
△ 3/10/21	CW
△ 4/7/21	CW
△ 5/6/21	CW
△ 5/19/21	CW
△ 7/9/21	CW


BON SECOURS ST. FRANCIS DOWNTOWN ENVELOPE RENOVATION

GREENVILLE, SC


ARCHITECT: MICHELAN PAZDAN SMITH ARCHITECTS

ERECTOR: SPS CORPORATION

**SPS Corporation**  
 Fort Wayne, Indiana Raleigh, North Carolina  
 Indianapolis, Indiana Charlotte, North Carolina

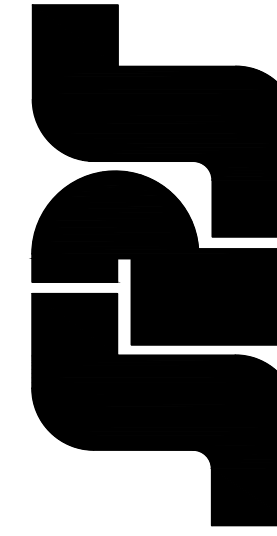

Drawn By	CCW
Date Drawn	08/27/20
Checked By	LW
Date Checked	08/27/20
Scale	N.T.S.
Job No.	5293
Job Name	BON SECOURS
SHEET	

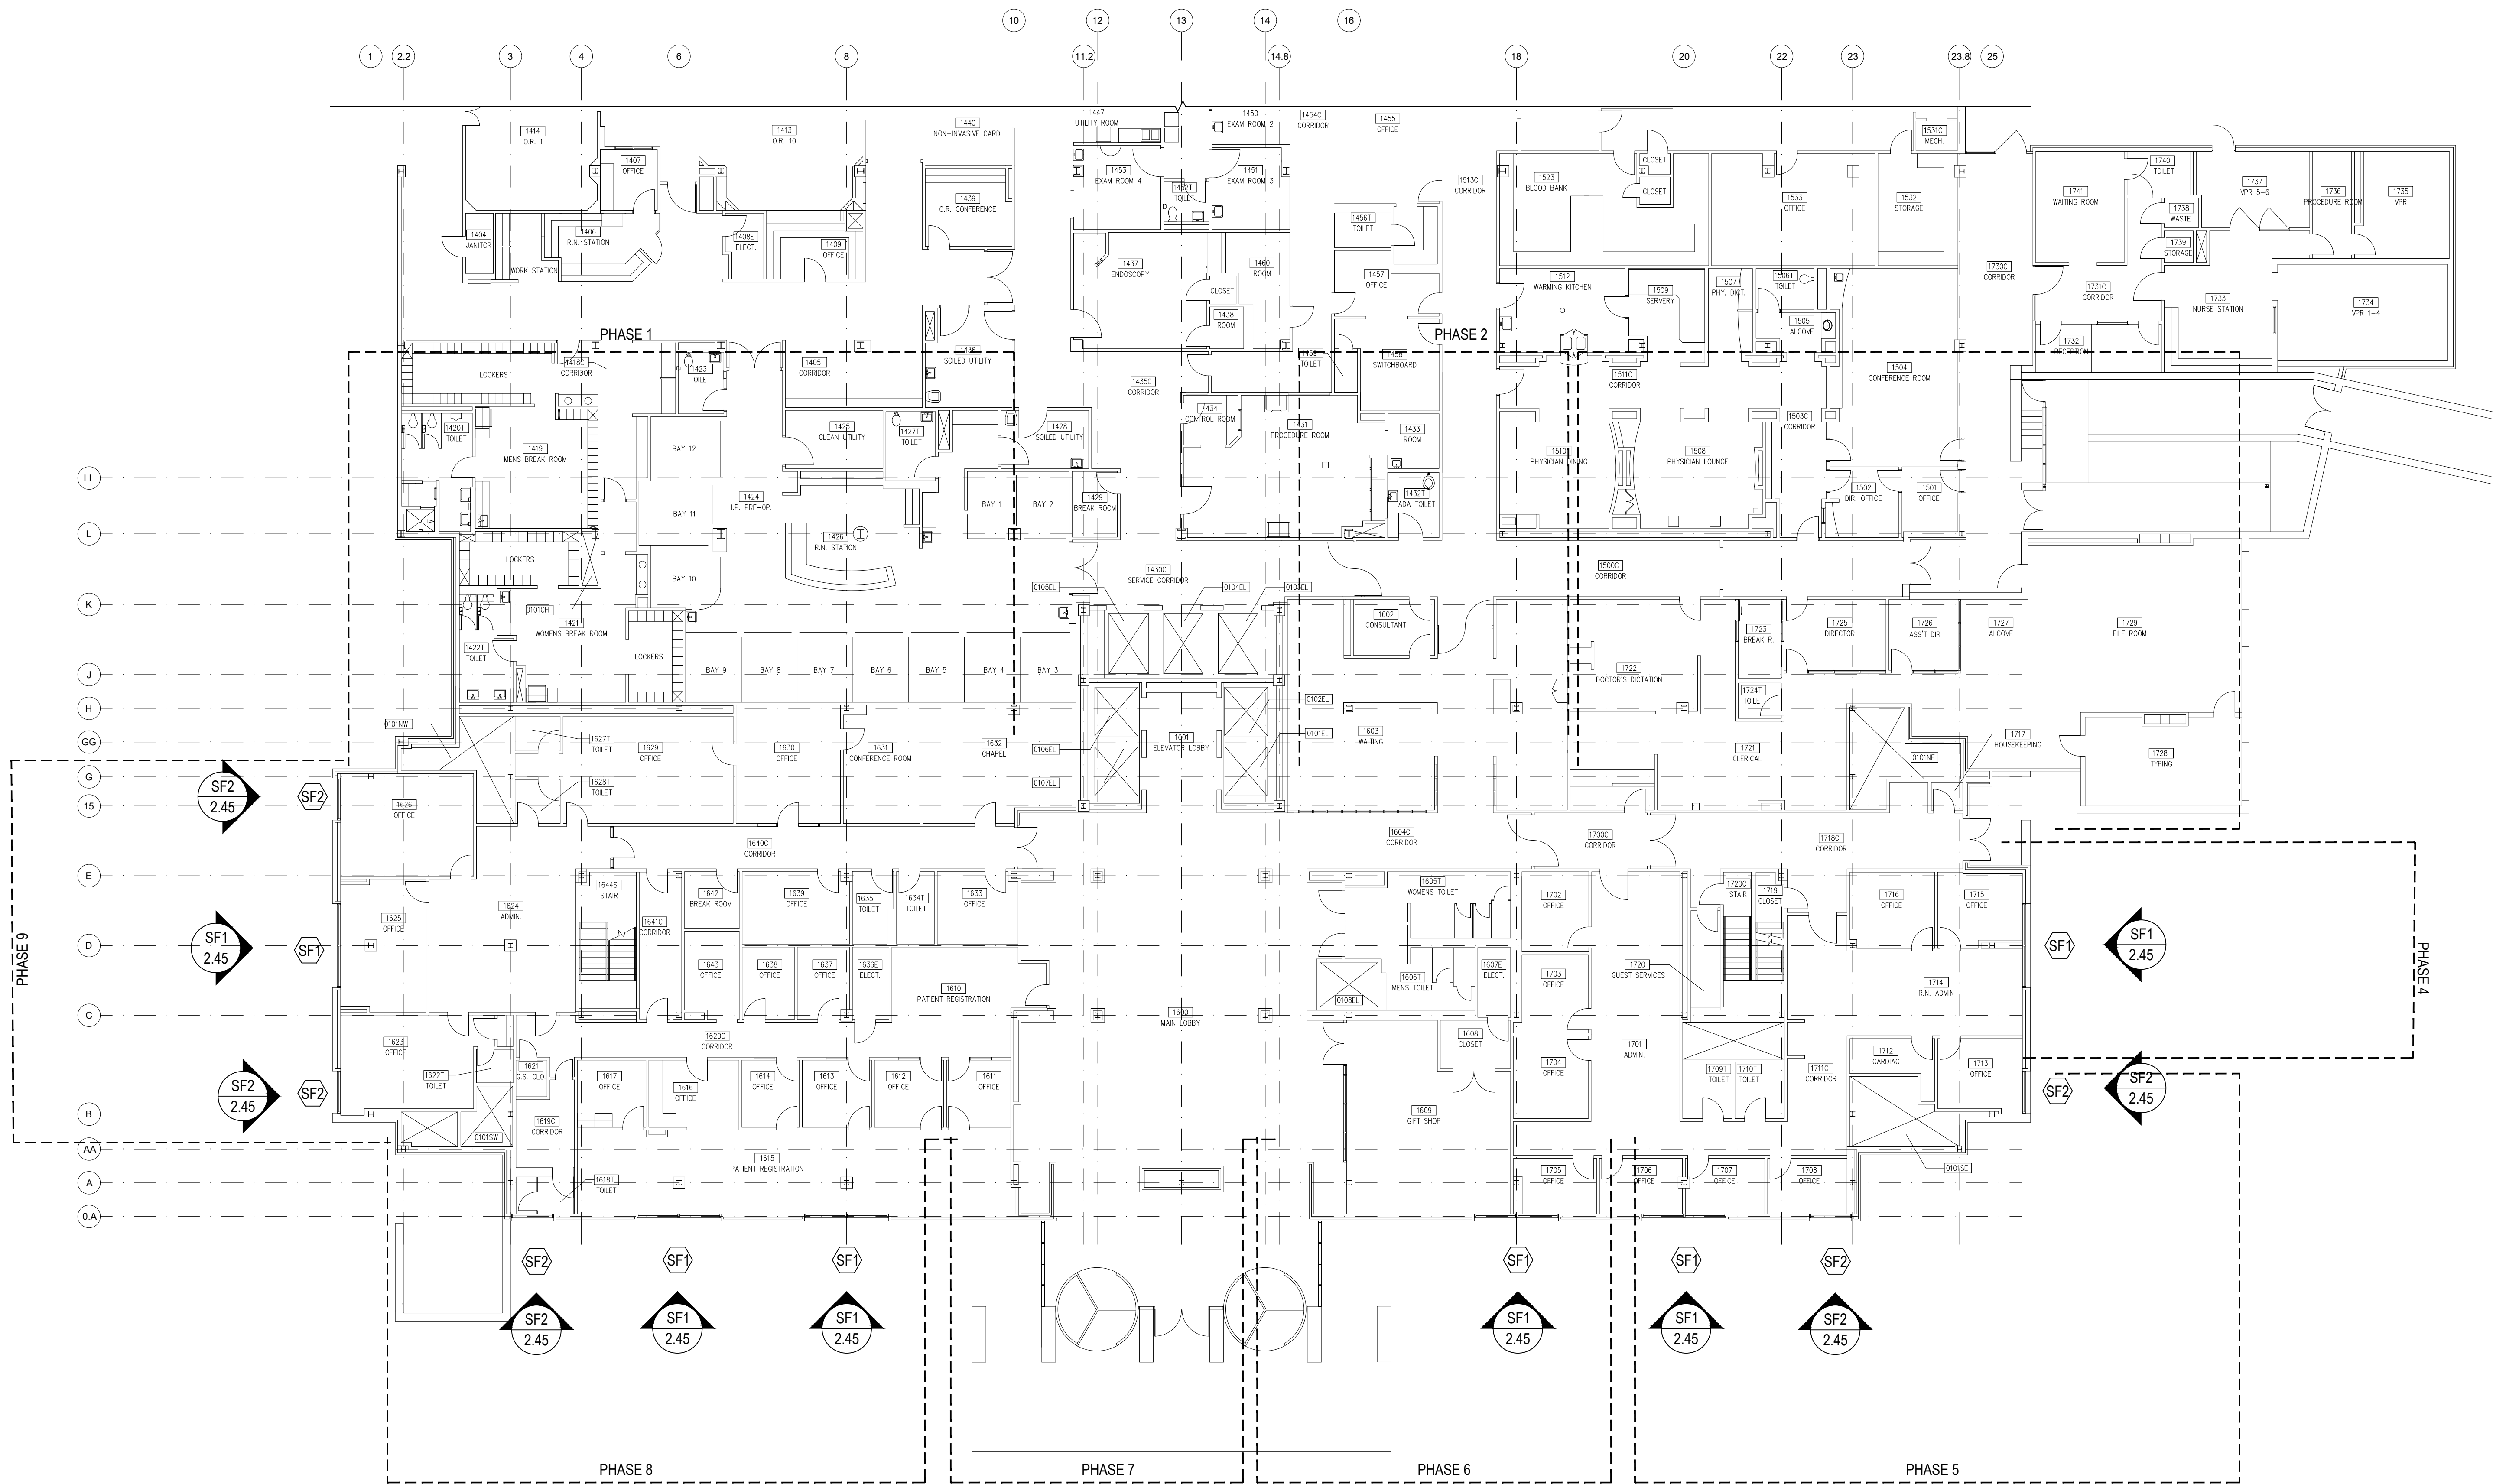

**ARCH / G.C. NOTE:**

FLOOR PLANS ARE PROVIDED FOR OPENING TYPE LOCATION ONLY. REFER TO SPECIFIC MARK ELEVATIONS FOR SIZE REFERENCE DIMENSIONING, MULLION SPACING, ETC.

**FIRST FLOOR PLAN**

NTS


ARCH. REF.: A101




REVISIONS	BY
△ 3/2/21	CW
△ 3/10/21	CW
△ 4/7/21	CW
△ 5/6/21	CW
△ 5/19/21	CW
△ 7/9/21	CW

BON SECOURS ST. FRANCIS DOWNTOWN ENVELOPE RENOVATION  
 GREENVILLE, SC  
 ARCHITECT: MICMILLAN PAZDAN SMITH ARCHITECTS  
 ERECTOR: SPS CORPORATION

**SPS Corporation**  
 Fort Wayne, Indiana Raleigh, North Carolina  
 Indianapolis, Indiana Charlotte, North Carolina

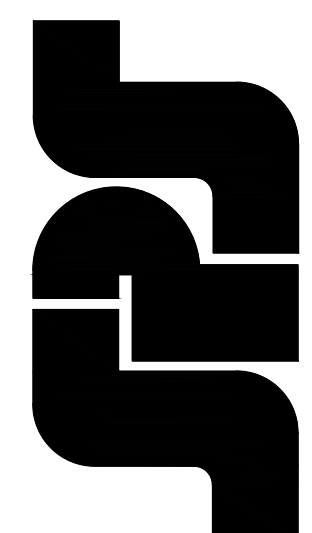

Drawn By	CW
Date Drawn	08/27/20
Checked By	LW
Date Checked	08/27/20
Scale	N.T.S.
Job No.	5293
Job Name	BON SECOURS
SHEET	

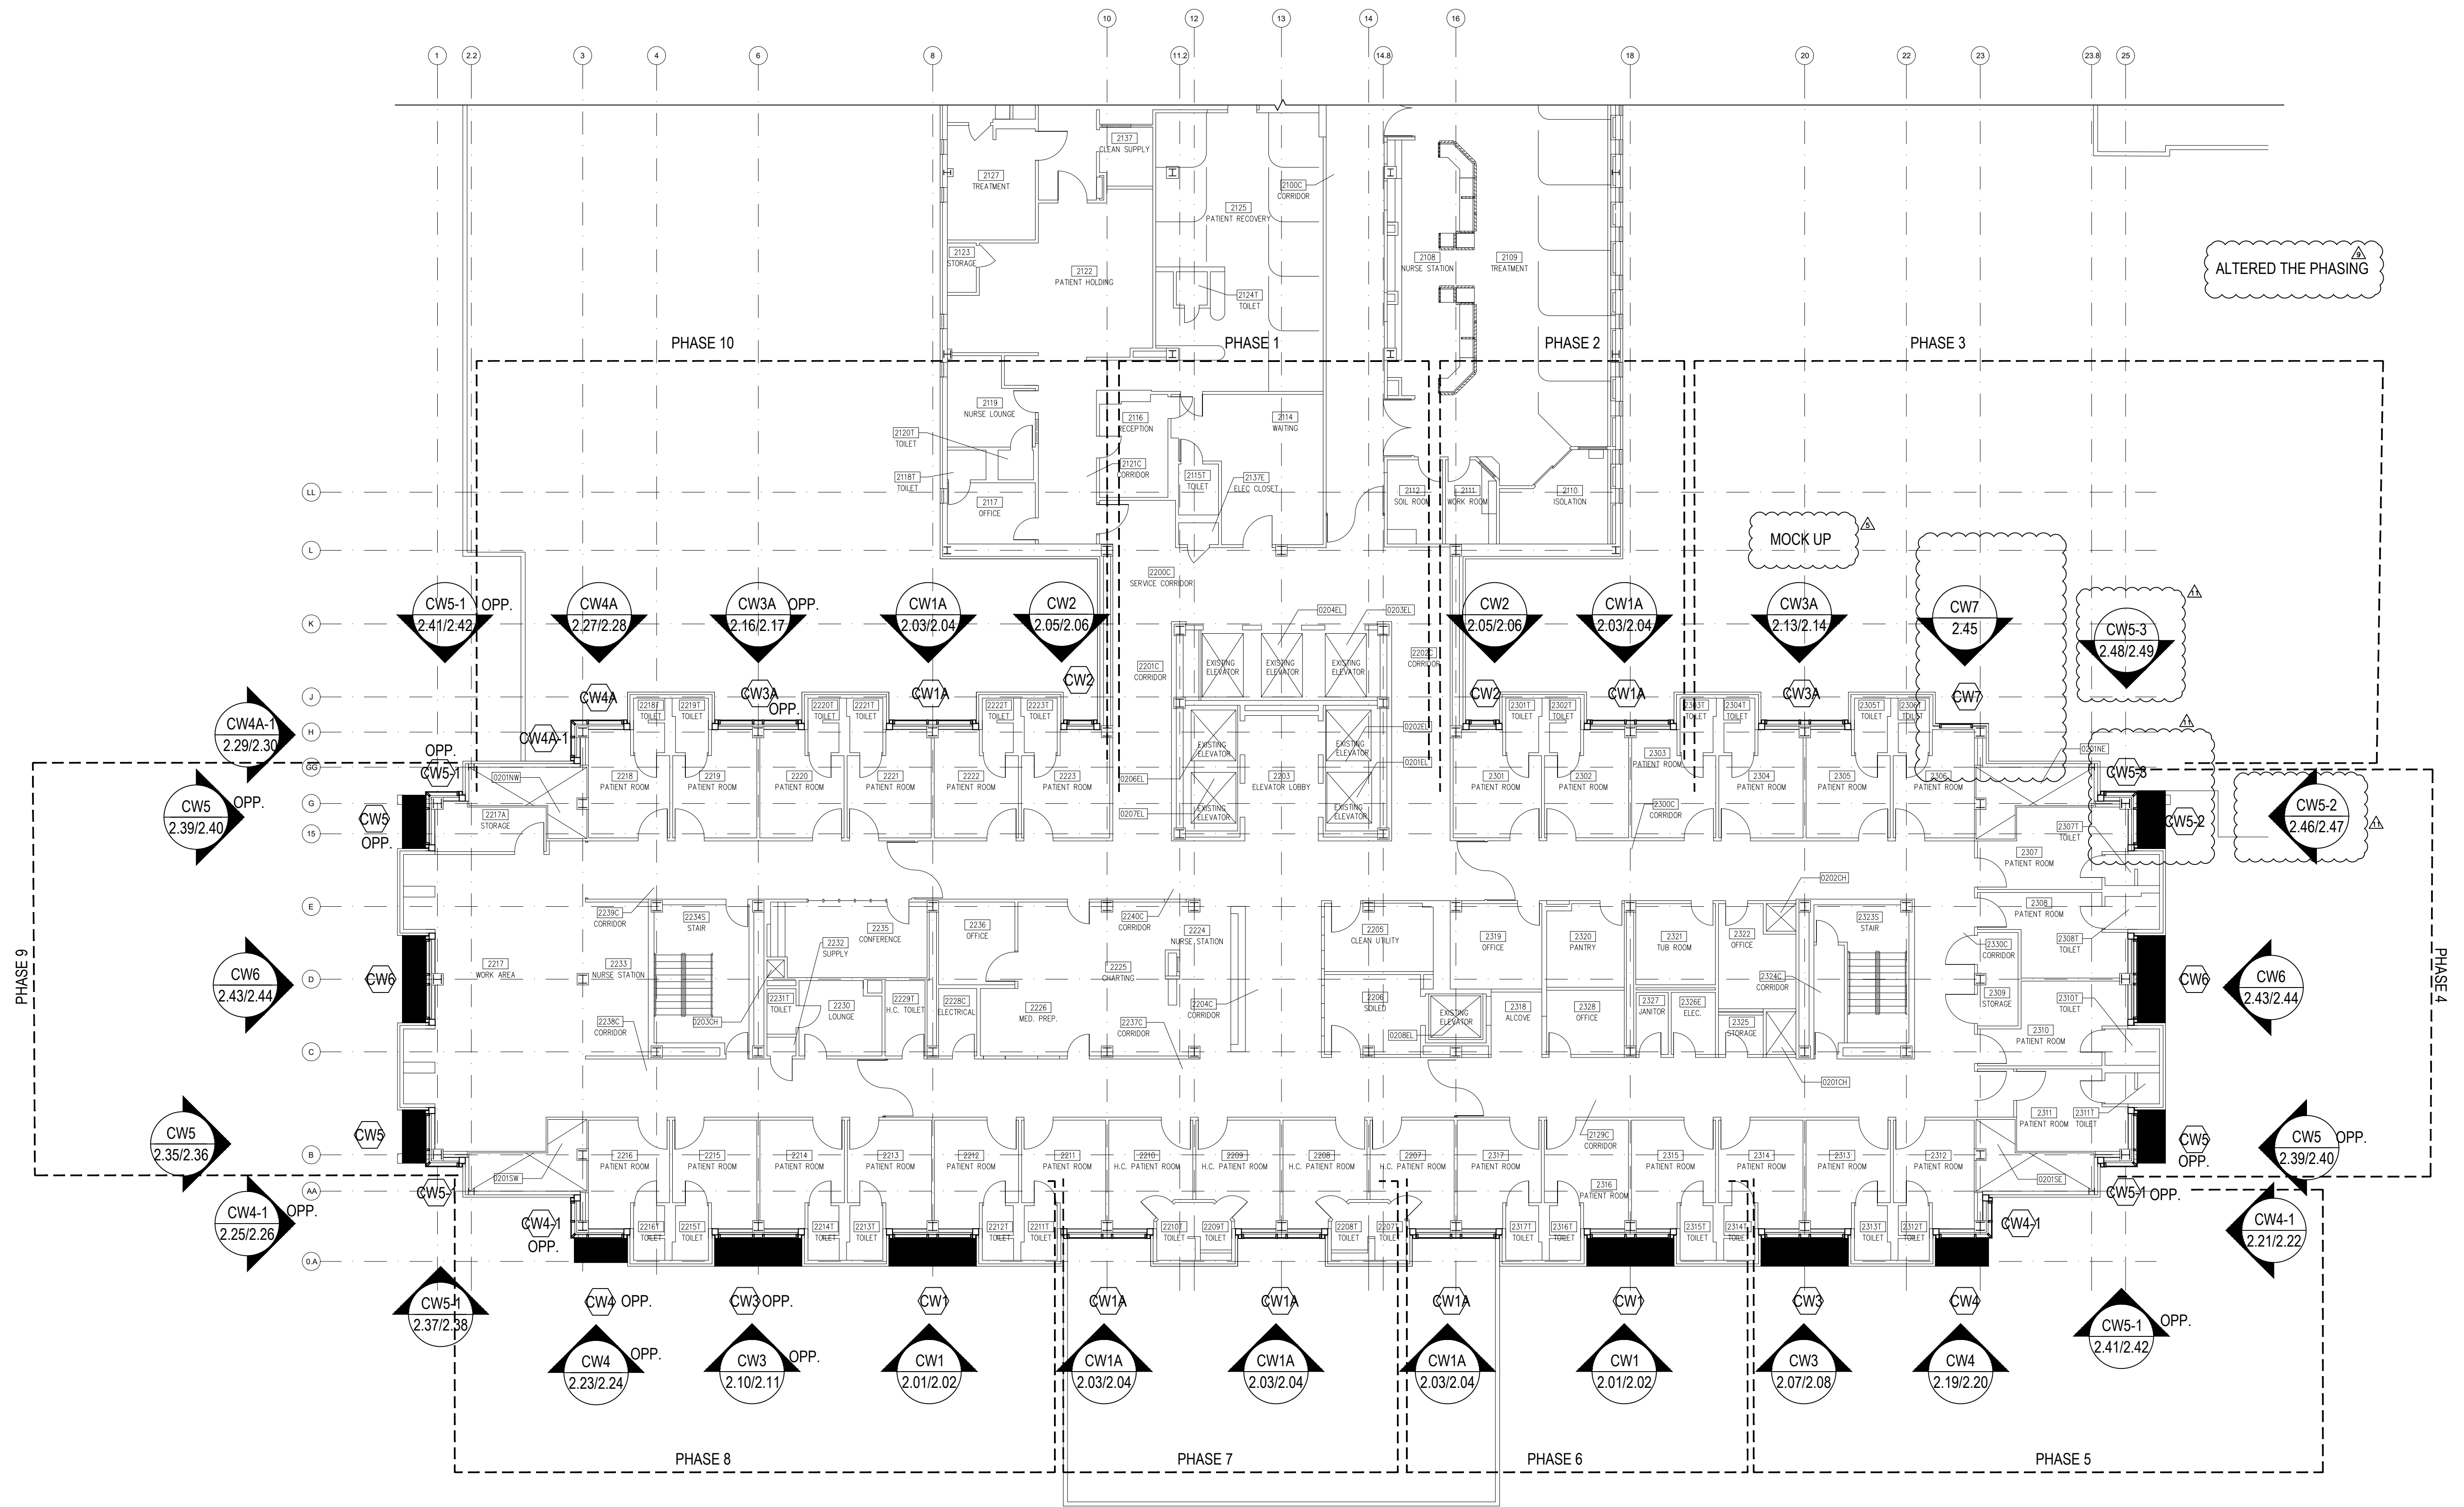


**ARCH / G.C. NOTE:**

FLOOR PLANS ARE PROVIDED FOR OPENING TYPE LOCATION ONLY. REFER TO SPECIFIC MARK ELEVATIONS FOR SIZE REFERENCE DIMENSIONING, MULLION SPACING, ETC.

**SECOND FLOOR PLAN**


NTS ARCH. REF.: A102

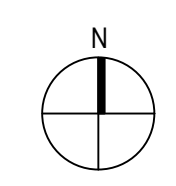


REVISIONS	BY
△ 3/2/21	CW
△ 3/10/21	CW
△ 4/7/21	CW
△ 5/6/21	CW
△ 5/19/21	CW
△ 7/9/21	CW

BON SECOURS ST. FRANCIS DOWNTOWN ENVELOPE RENOVATION  
 GREENVILLE, SC  
 ARCHITECT: MICHELAN PAZDAN SMITH ARCHITECTS  
 ERECTOR: SPS CORPORATION

SPS Corporation  
 Fort Wayne, Indiana Raleigh, North Carolina  
 Indianapolis, Indiana Charlotte, North Carolina

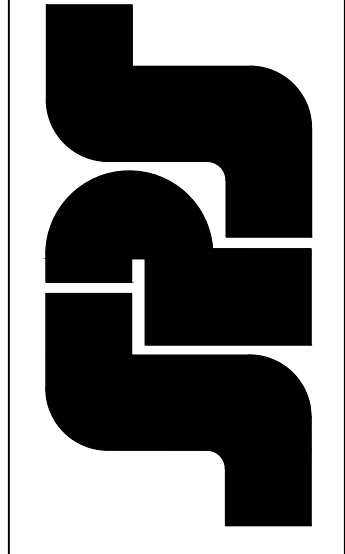

Drawn By: CCW  
 Date Drawn: 08/27/20  
 Checked By: LW  
 Date Checked: 08/27/20  
 Scale: N.T.S.  
 Job No.: 5293  
 Job Name: BON SECOURS  
 SHEET

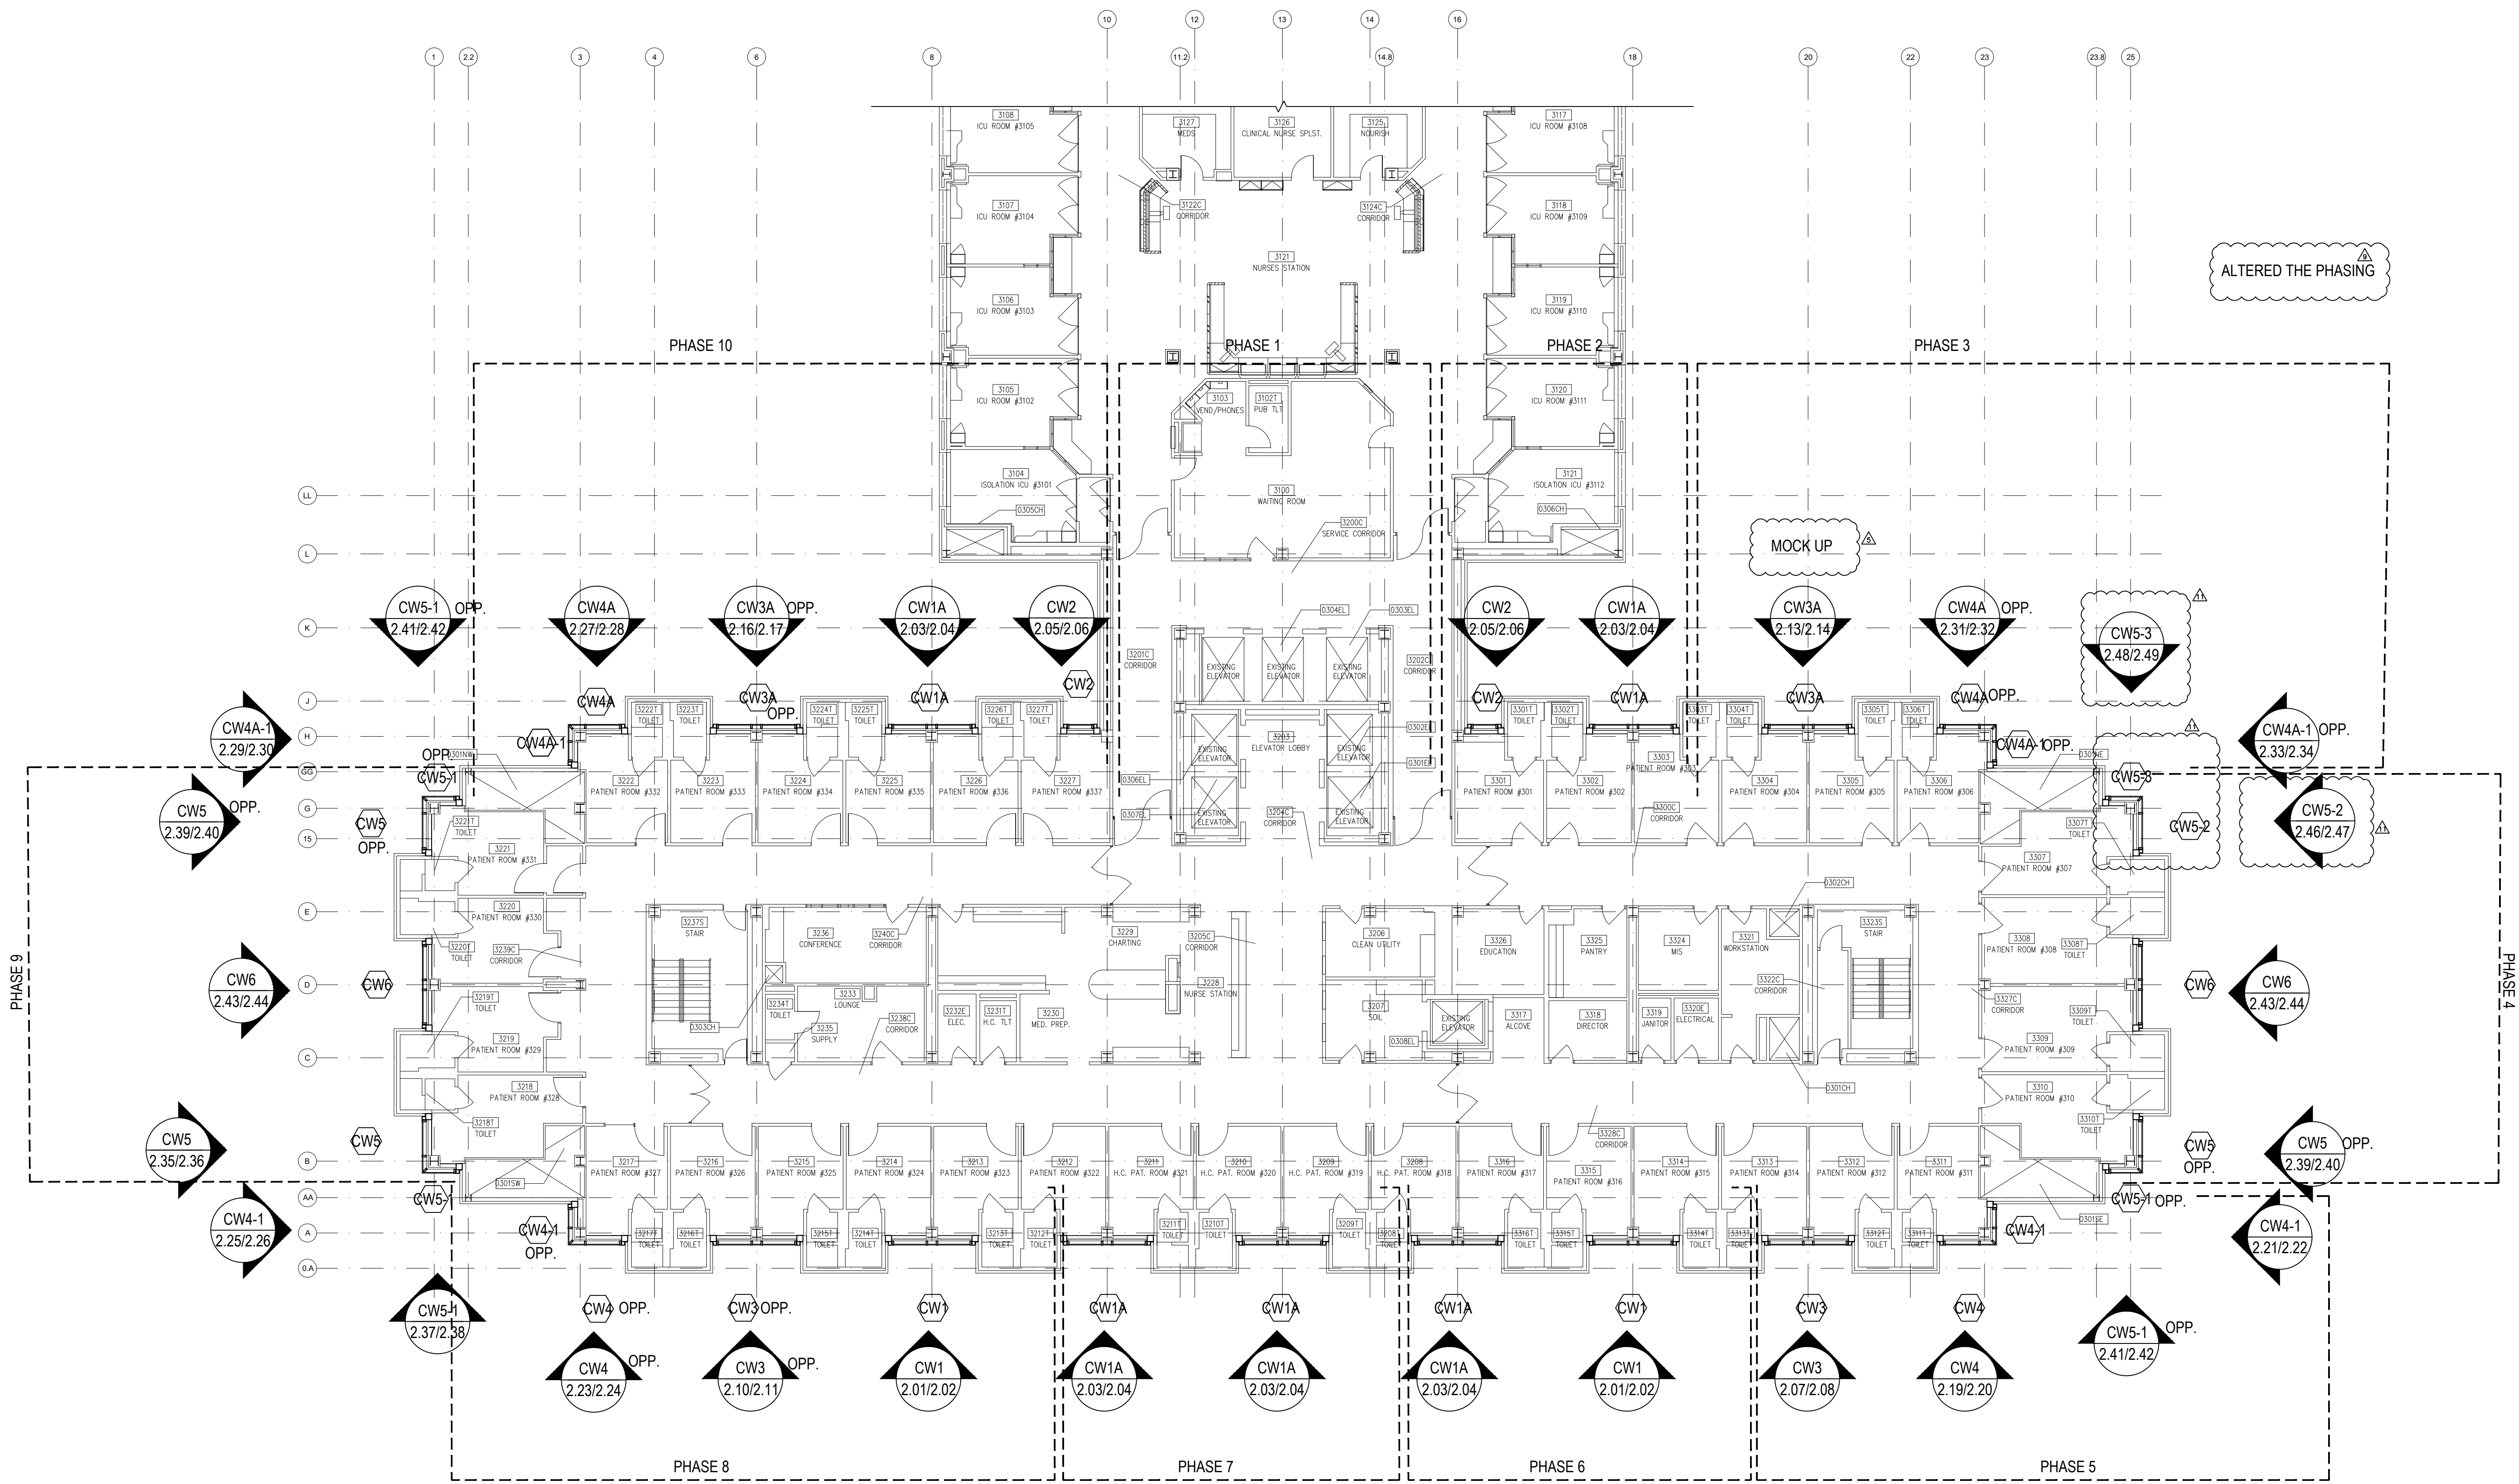


**ARCH / G.C. NOTE:**

FLOOR PLANS ARE PROVIDED FOR OPENING TYPE LOCATION ONLY. REFER TO SPECIFIC MARK ELEVATIONS FOR SIZE REFERENCE DIMENSIONING, MULLION SPACING, ETC.

**THIRD FLOOR PLAN**

NTS ARCH. REF.: A103

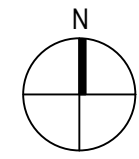





REVISIONS	BY
△ 3/2/21	CW
△ 3/10/21	CW
△ 4/7/21	CW
△ 5/6/21	CW
△ 5/19/21	CW
△ 7/9/21	CW

BON SECOURS ST. FRANCIS DOWNTOWN ENVELOPE RENOVATION  
 GREENVILLE, SC  
 ARCHITECT: MICHELAN PAZDAN SMITH ARCHITECTS  
 ERECTOR: SPS CORPORATION

SPS Corporation  
 Fort Wayne, Indiana Raleigh, North Carolina  
 Indianapolis, Indiana Charlotte, North Carolina

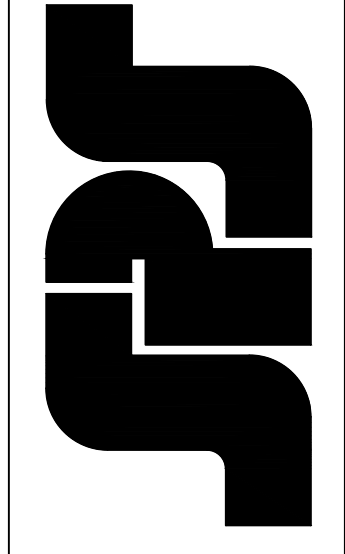


Drawn By: CCW  
 Date Drawn: 08/27/20  
 Checked By: LW  
 Date Checked: 08/27/20  
 Scale: N.T.S.  
 Job No.: 5293  
 Job Name: BON SECOURS  
 SHEET

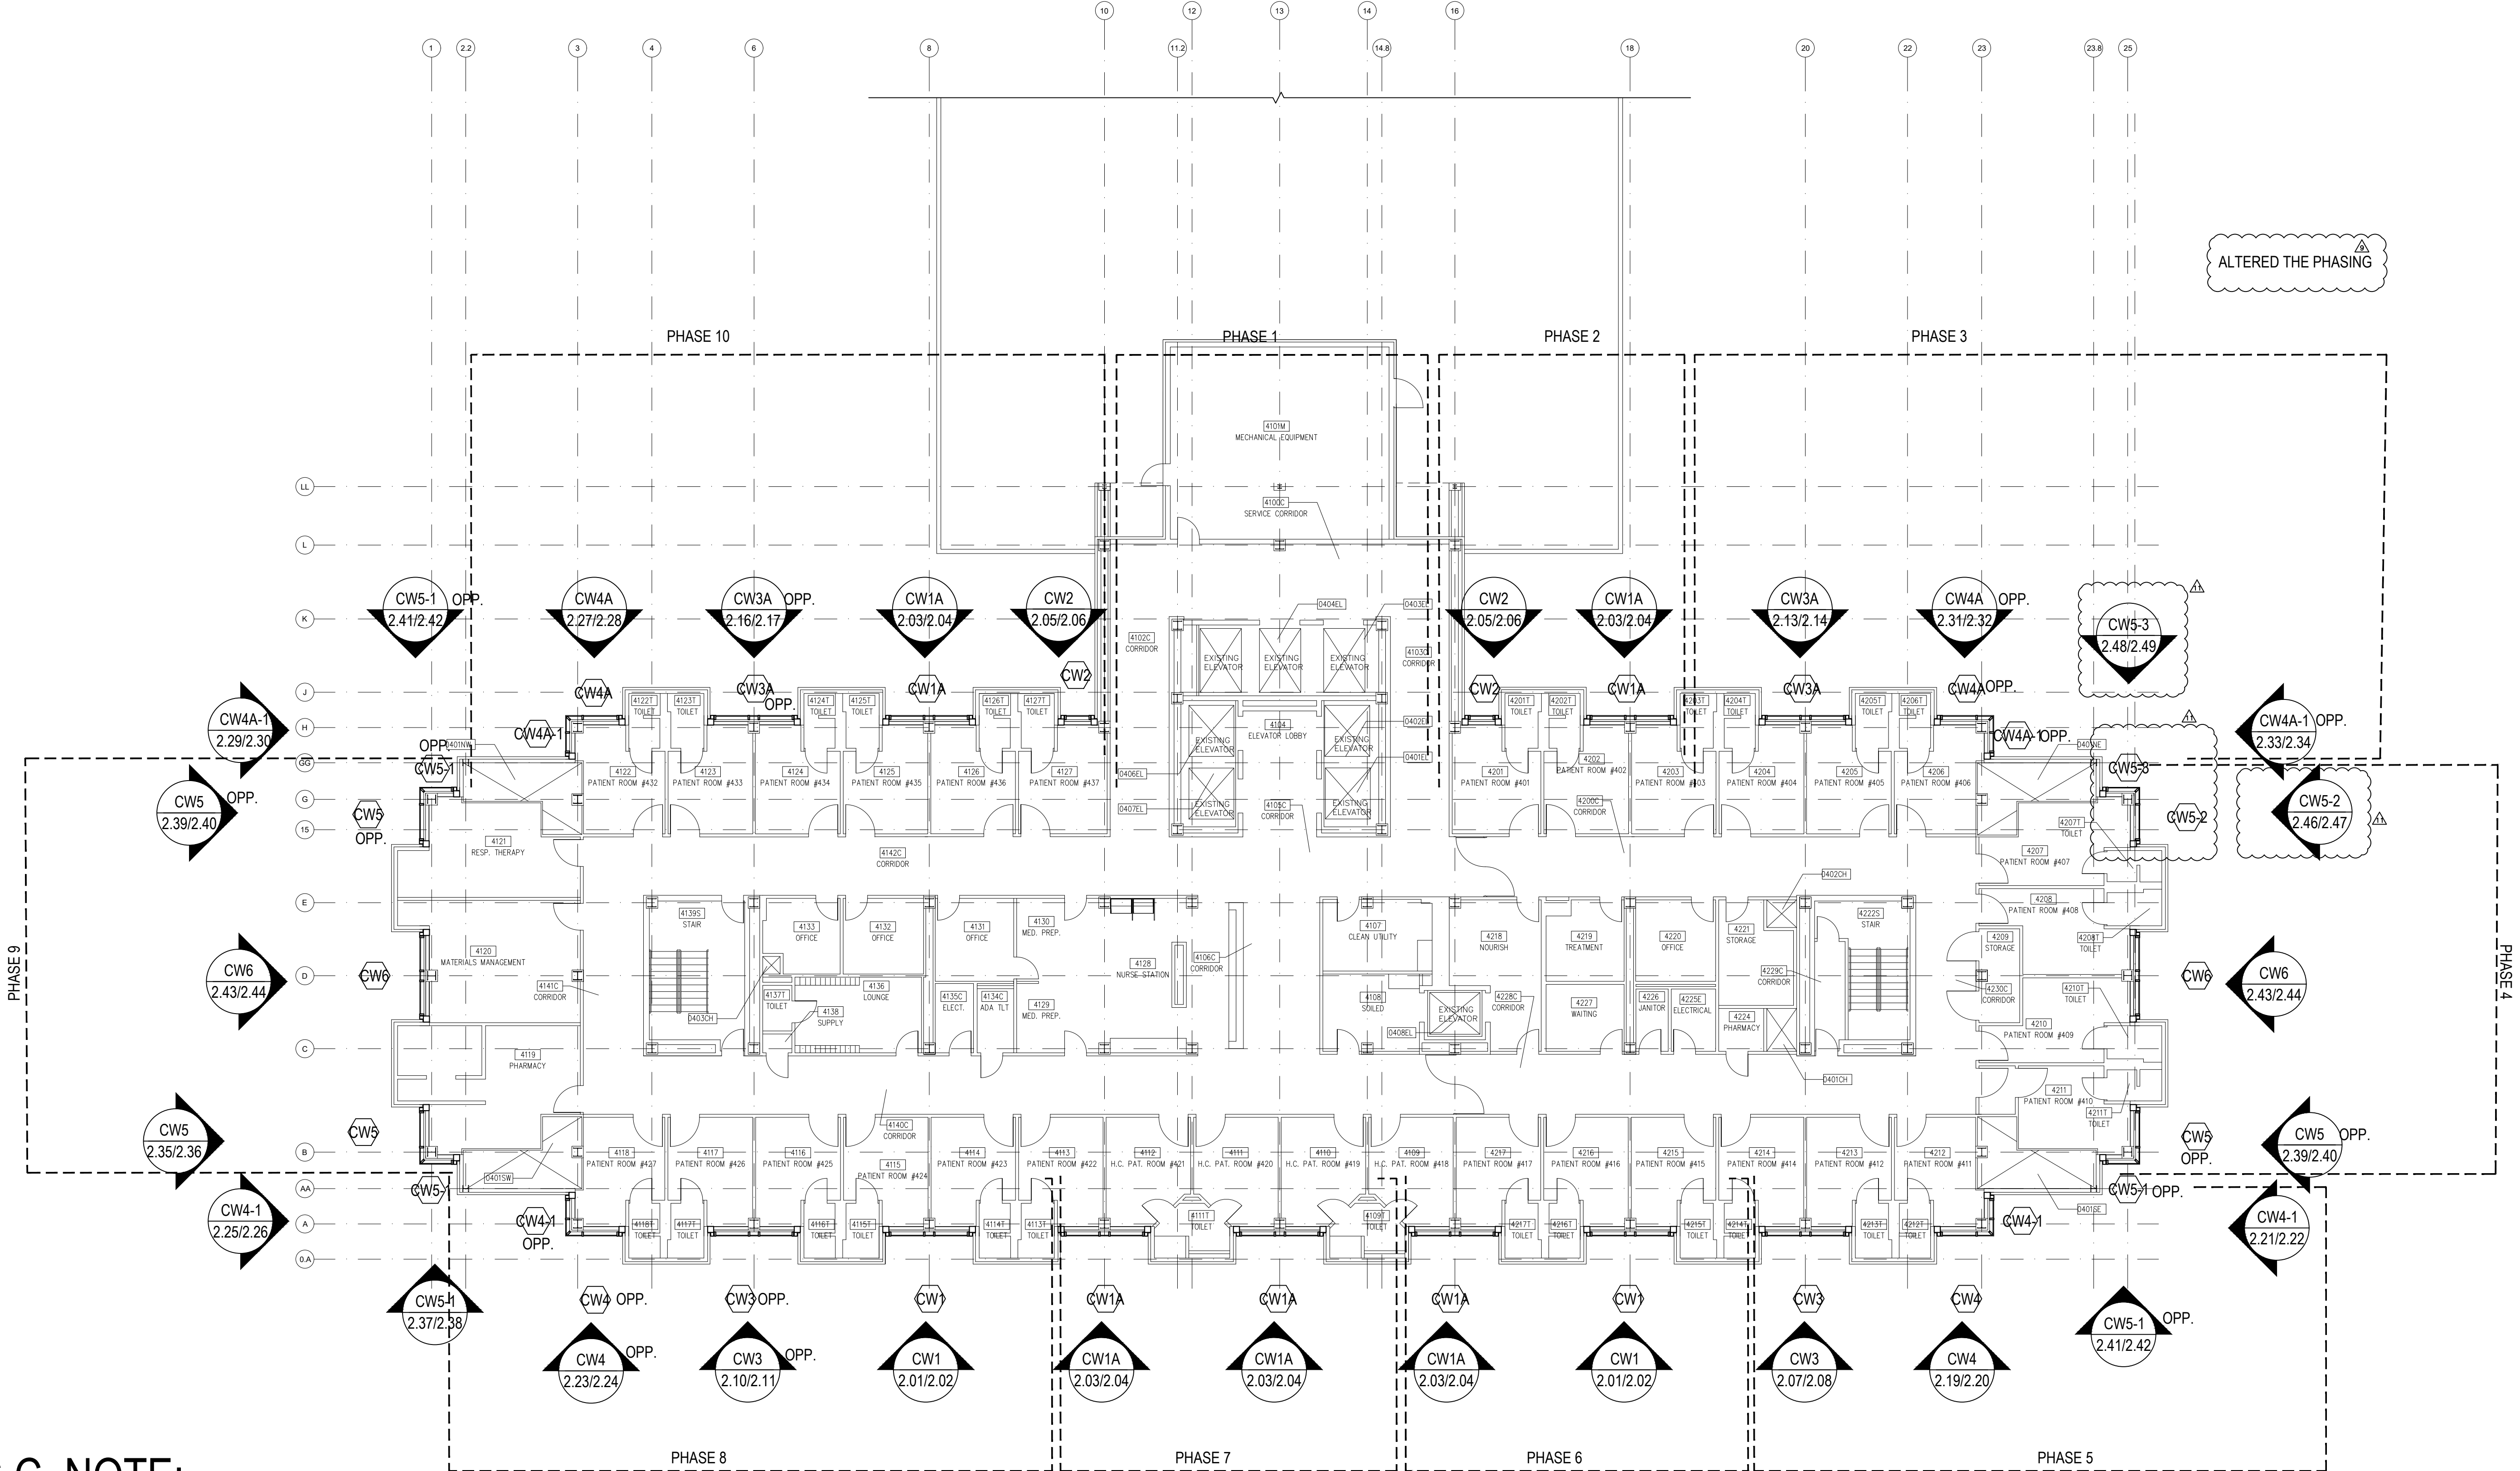

**ARCH / G.C. NOTE:**

FLOOR PLANS ARE PROVIDED FOR OPENING TYPE LOCATION ONLY. REFER TO SPECIFIC MARK ELEVATIONS FOR SIZE REFERENCE DIMENSIONING, MULLION SPACING, ETC.


**FOURTH FLOOR PLAN**  
 NTS ARCH. REF.: A104

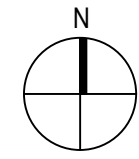


REVISIONS	BY
△ 3/2/21	CW
△ 3/10/21	CW
△ 4/7/21	CW
△ 5/6/21	CW
△ 5/19/21	CW
△ 7/9/21	CW

BON SECOURS ST. FRANCIS DOWNTOWN ENVELOPE RENOVATION  
 GREENVILLE, SC  
 ARCHITECT: MICMILLAN PAZDAN SMITH ARCHITECTS  
 ERECTOR: SPS CORPORATION

**SPS Corporation**  
 Fort Wayne, Indiana Raleigh, North Carolina  
 Indianapolis, Indiana Charlotte, North Carolina



Drawn By: CCW  
 Date Drawn: 08/27/20  
 Checked By: LW  
 Date Checked: 08/27/20  
 Scale: N.T.S.  
 Job No.: 5293  
 Job Name: BON SECOURS  
 SHEET

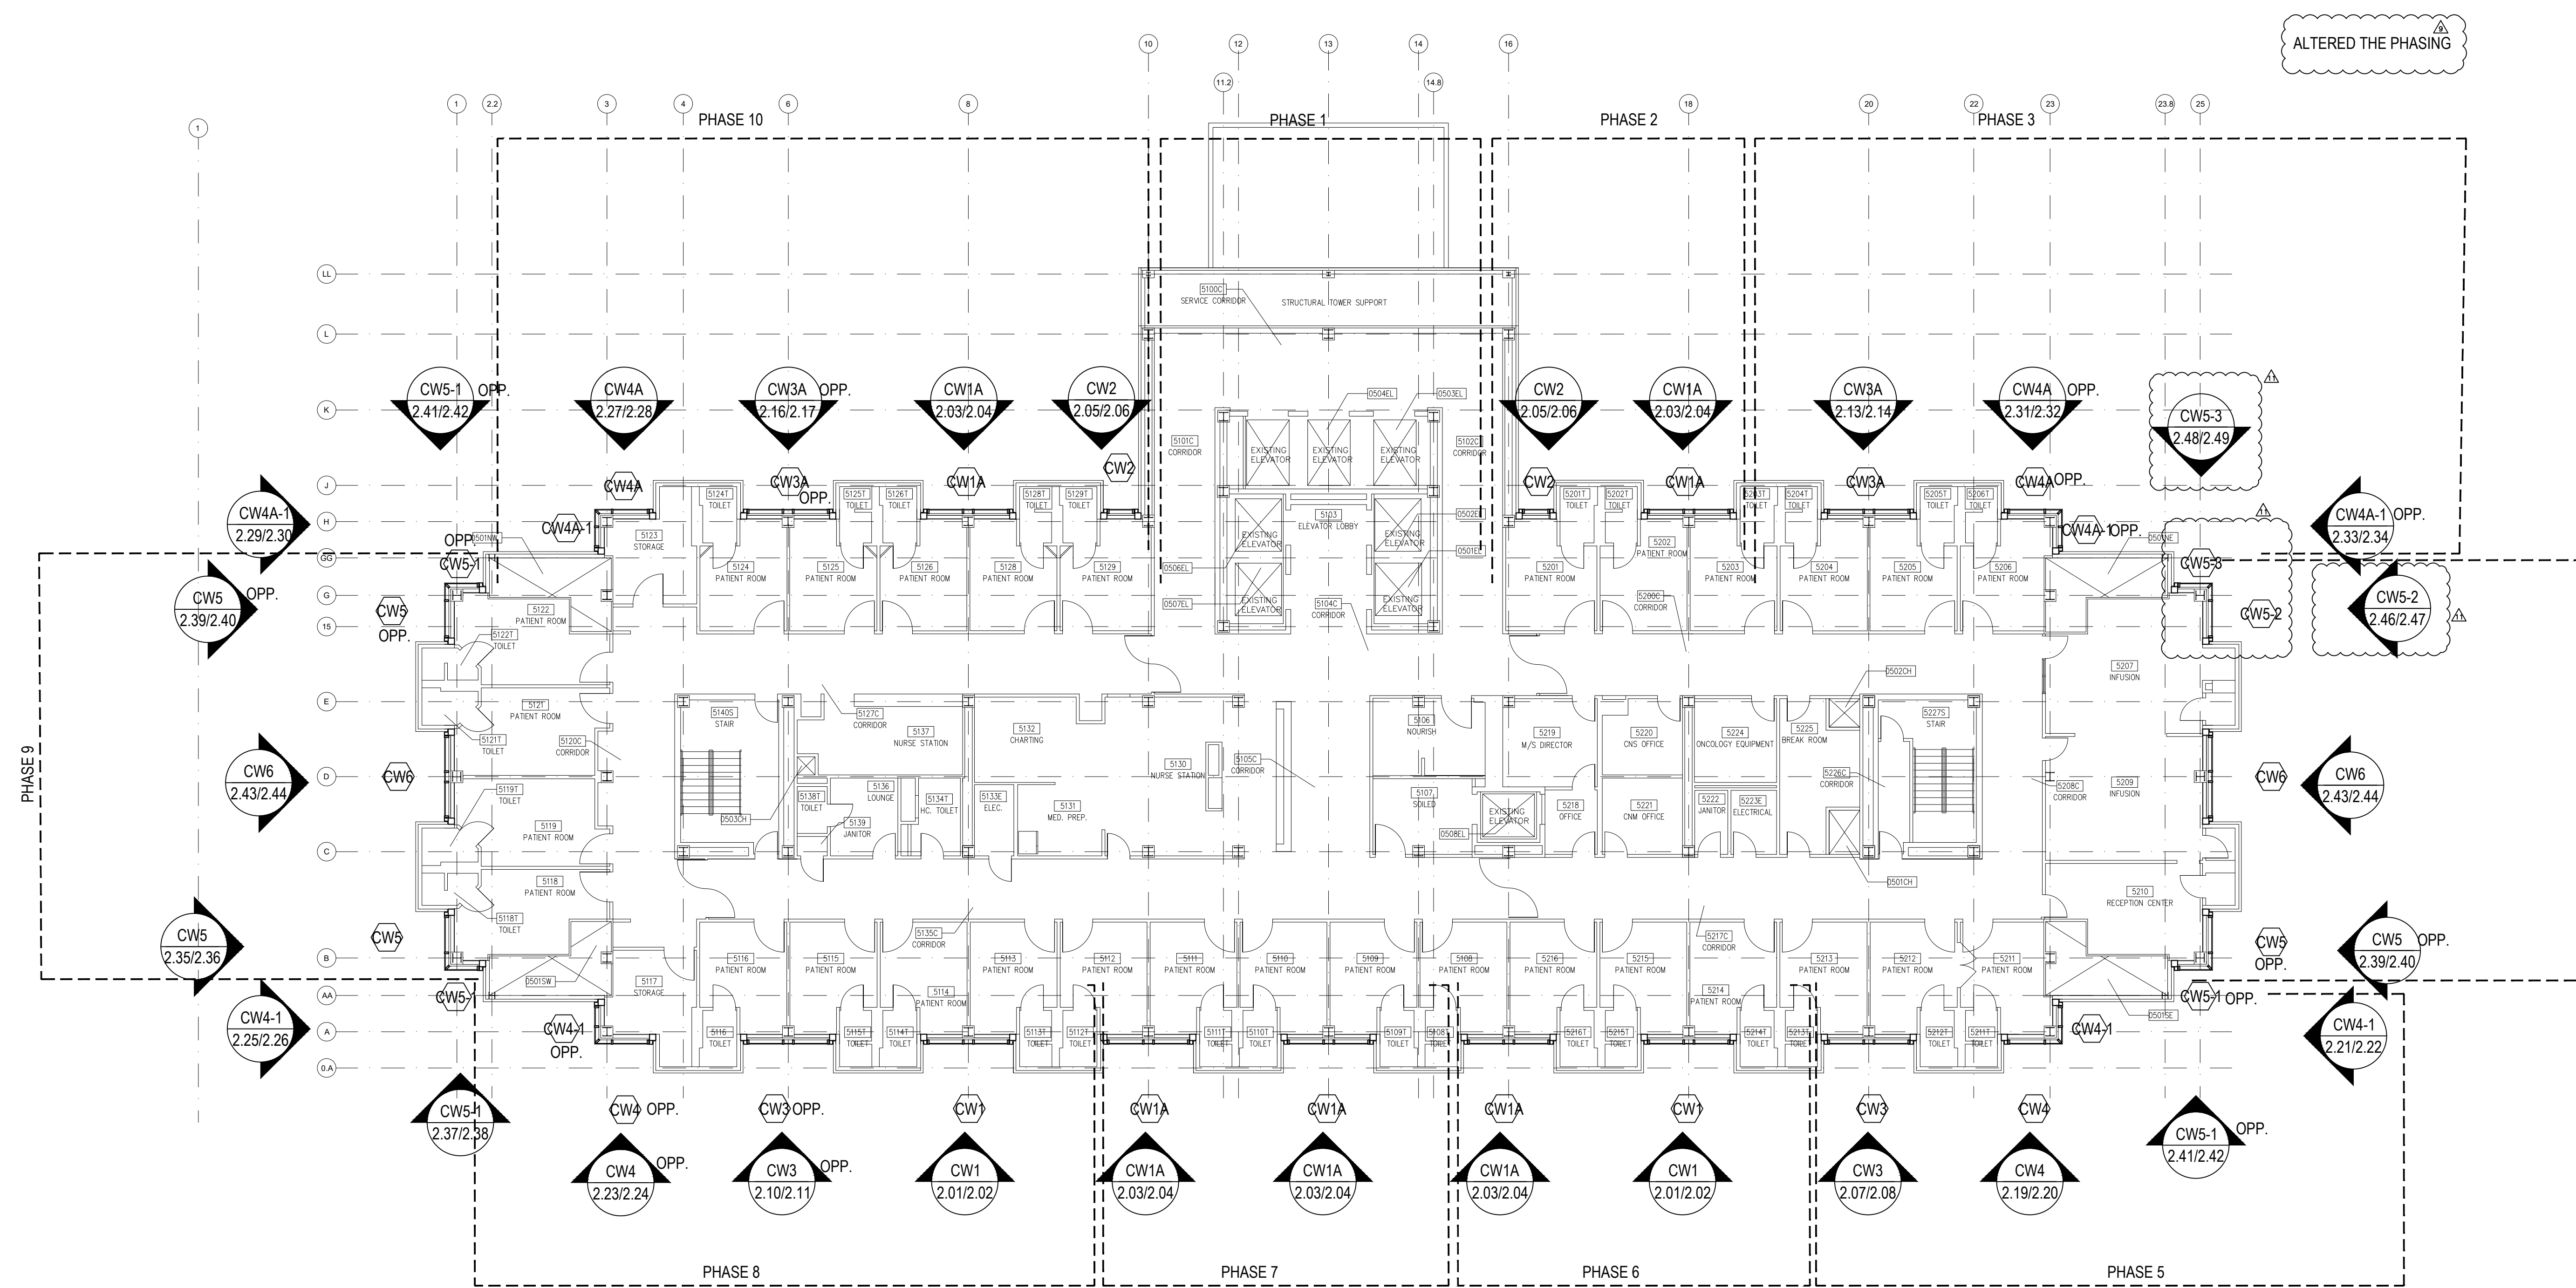


**ARCH / G.C. NOTE:**

FLOOR PLANS ARE PROVIDED FOR OPENING TYPE LOCATION ONLY. REFER TO SPECIFIC MARK ELEVATIONS FOR SIZE REFERENCE DIMENSIONING, MULLION SPACING, ETC.

**FIFTH FLOOR PLAN**


NTS ARCH. REF.: A105

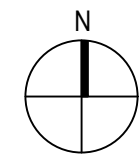


REVISIONS	BY
△ 3/2/21	CW
△ 3/10/21	CW
△ 4/7/21	CW
△ 5/6/21	CW
△ 5/19/21	CW
△ 7/9/21	CW

BON SECOURS ST. FRANCIS DOWNTOWN ENVELOPE RENOVATION  
 GREENVILLE, SC  
 ARCHITECT: MICHELAN PAZDAN SMITH ARCHITECTS  
 ERECTOR: SPS CORPORATION

**SPS Corporation**  
 Fort Wayne, Indiana Raleigh, North Carolina  
 Indianapolis, Indiana Charlotte, North Carolina

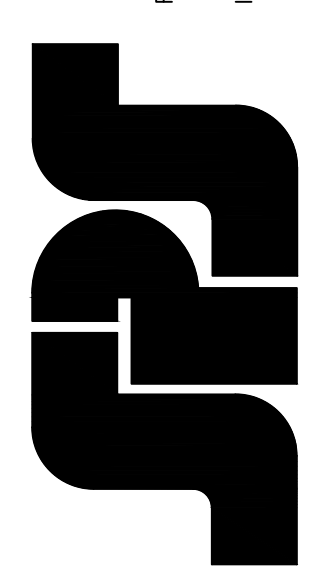

Drawn By: CCW  
 Date Drawn: 08/27/20  
 Checked By: LW  
 Date Checked: 08/27/20  
 Scale: N.T.S.  
 Job No.: 5293  
 Job Name: BON SECOURS  
 SHEET

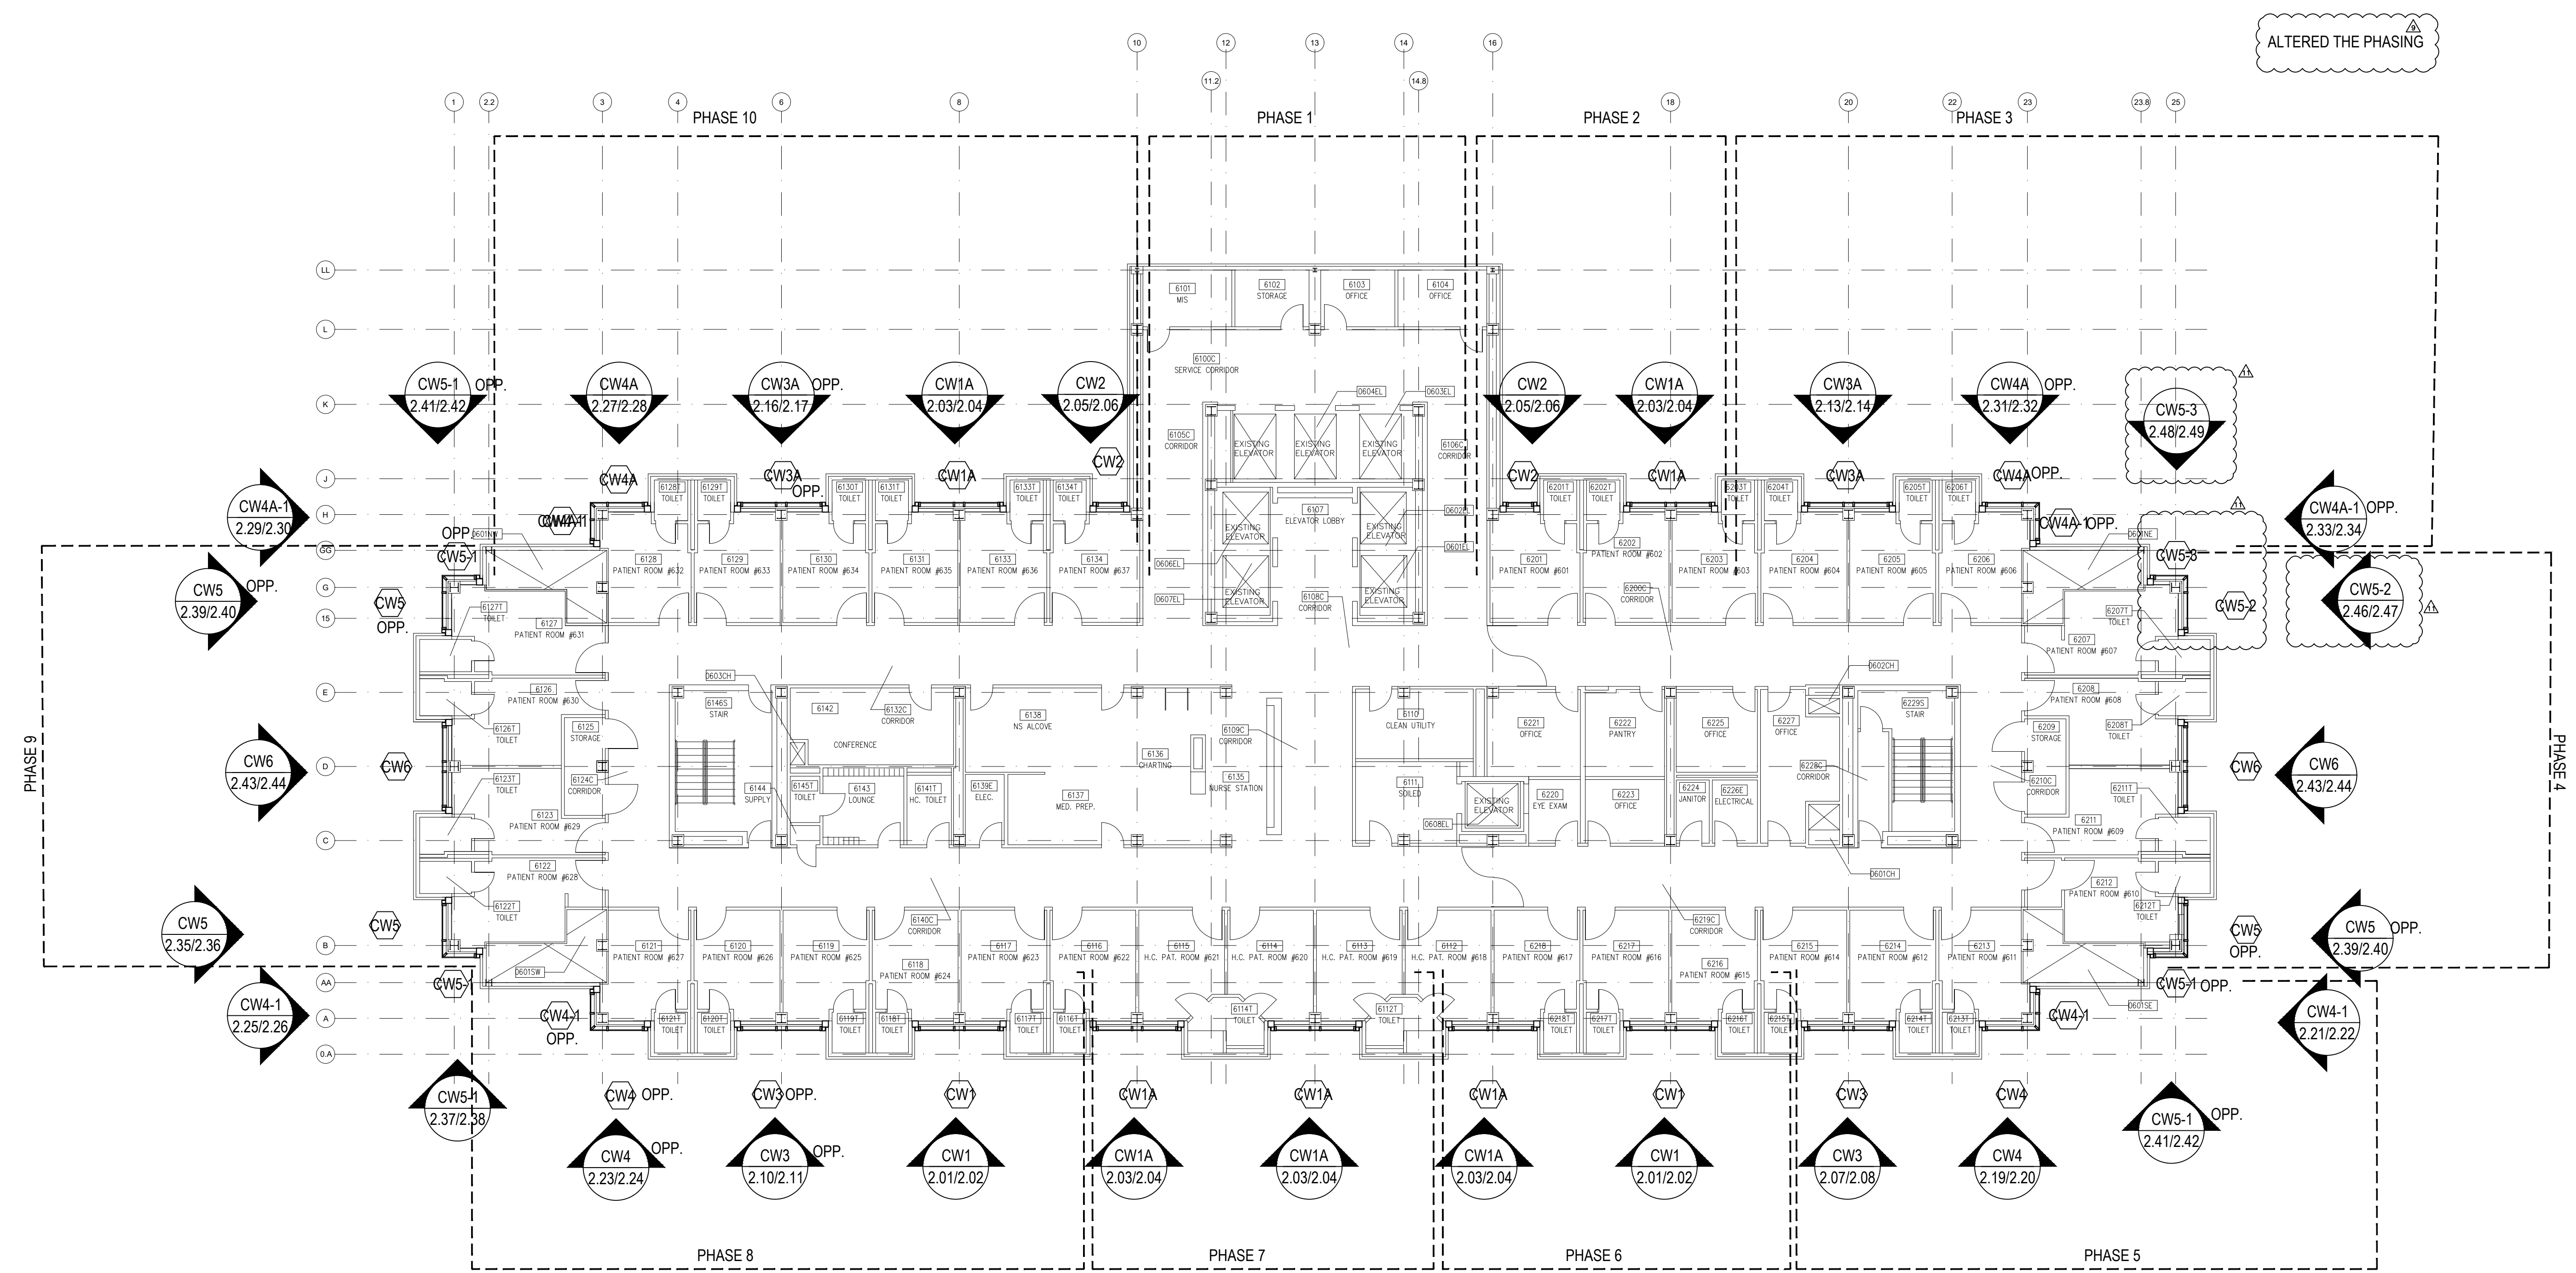

**ARCH / G.C. NOTE:**

FLOOR PLANS ARE PROVIDED FOR OPENING TYPE LOCATION ONLY. REFER TO SPECIFIC MARK ELEVATIONS FOR SIZE REFERENCE DIMENSIONING, MULLION SPACING, ETC.


**SIXTH FLOOR PLAN**  
 NTS ARCH. REF.: A106




REVISIONS	BY
△ 3/2/21	CW
△ 3/10/21	CW
△ 4/7/21	CW
△ 5/6/21	CW
△ 5/19/21	CW
△ 7/9/21	CW

BON SECOURS ST. FRANCIS DOWNTOWN ENVELOPE RENOVATION  
 GREENVILLE, SC  
 ARCHITECT: MICMILLAN PAZDAN SMITH ARCHITECTS  
 ERECTOR: SPS CORPORATION

SPS Corporation  
 Fort Wayne, Indiana Raleigh, North Carolina  
 Indianapolis, Indiana Charlotte, North Carolina

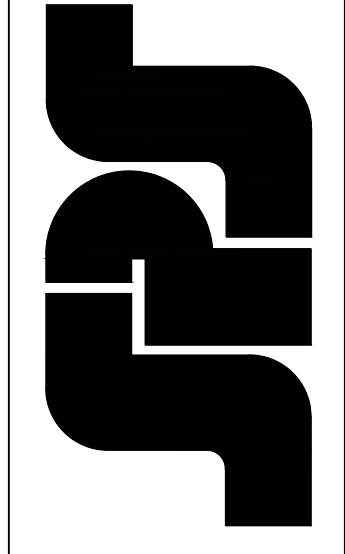

Drawn By: CCW  
 Date Drawn: 08/27/20  
 Checked By: LW  
 Date Checked: 08/27/20  
 Scale: N.T.S.  
 Job No.: 5293  
 Job Name: BON SECOURS  
 SHEET

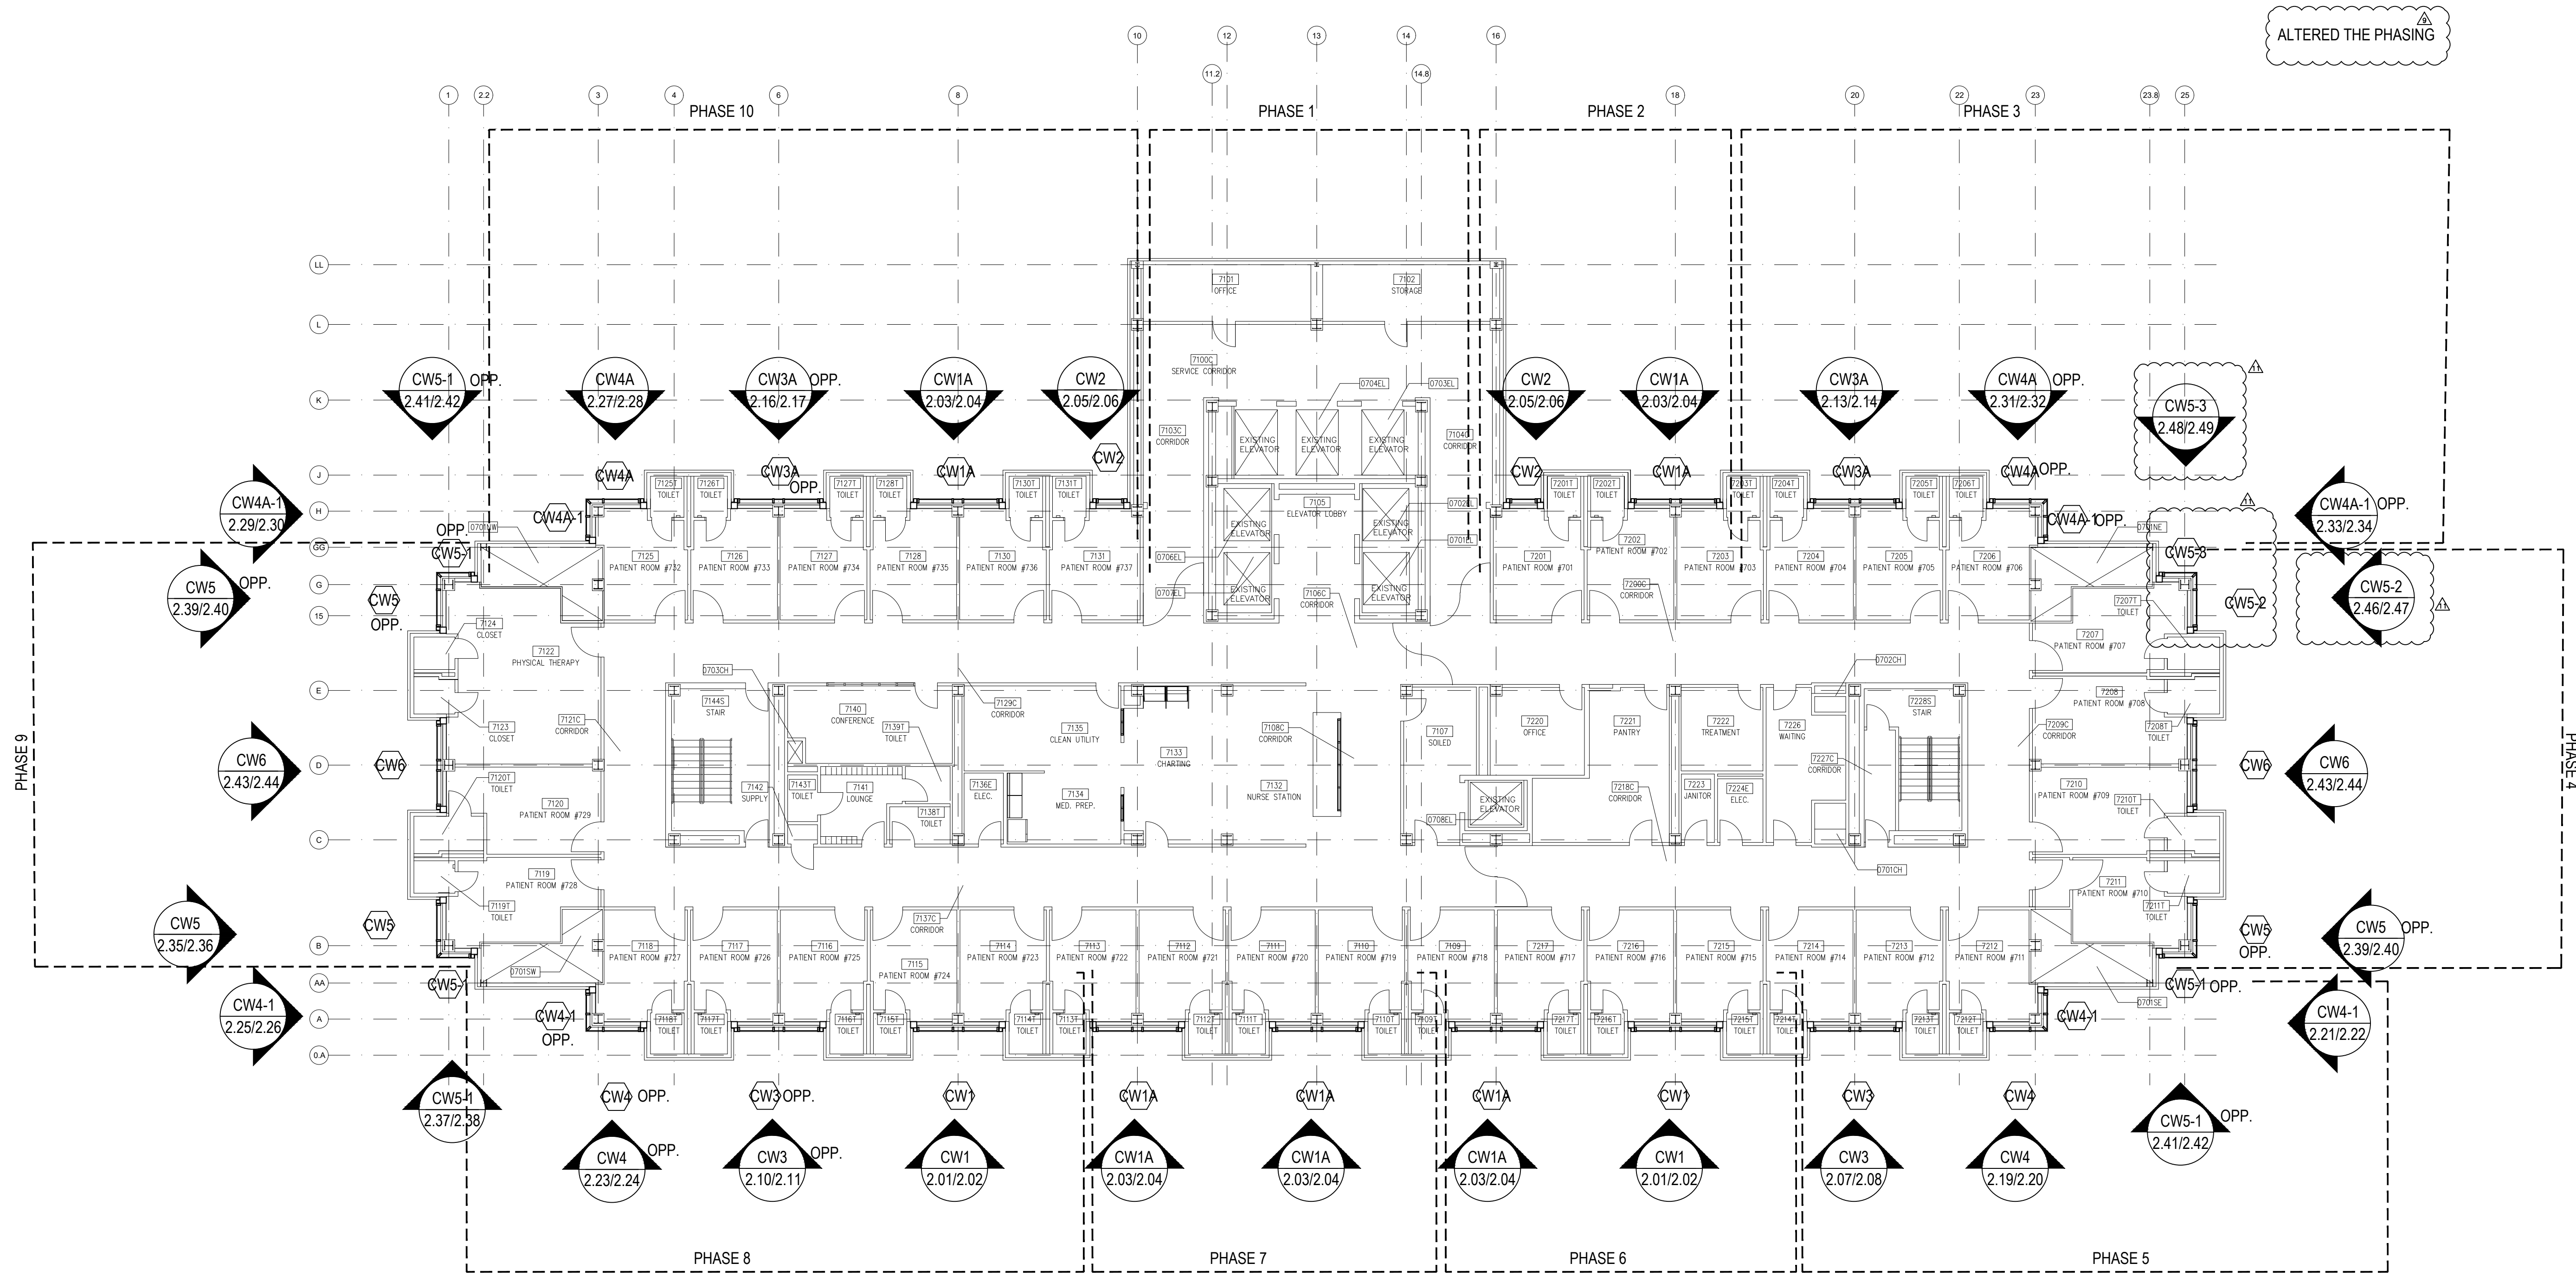


**ARCH / G.C. NOTE:**

FLOOR PLANS ARE PROVIDED FOR OPENING TYPE LOCATION ONLY. REFER TO SPECIFIC MARK ELEVATIONS FOR SIZE REFERENCE DIMENSIONING, MULLION SPACING, ETC.


**SEVENTH FLOOR PLAN**

NTS ARCH. REF.: A107

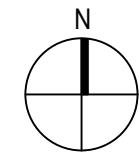


REVISIONS	BY
△ 3/2/21	CW
△ 3/10/21	CW
△ 4/7/21	CW
△ 5/6/21	CW
△ 5/19/21	CW
△ 7/9/21	CW

BON SECOURS ST. FRANCIS DOWNTOWN ENVELOPE RENOVATION  
 GREENVILLE, SC  
 ARCHITECT: MICMILLAN PAZDAN SMITH ARCHITECTS  
 ERECTOR: SPS CORPORATION

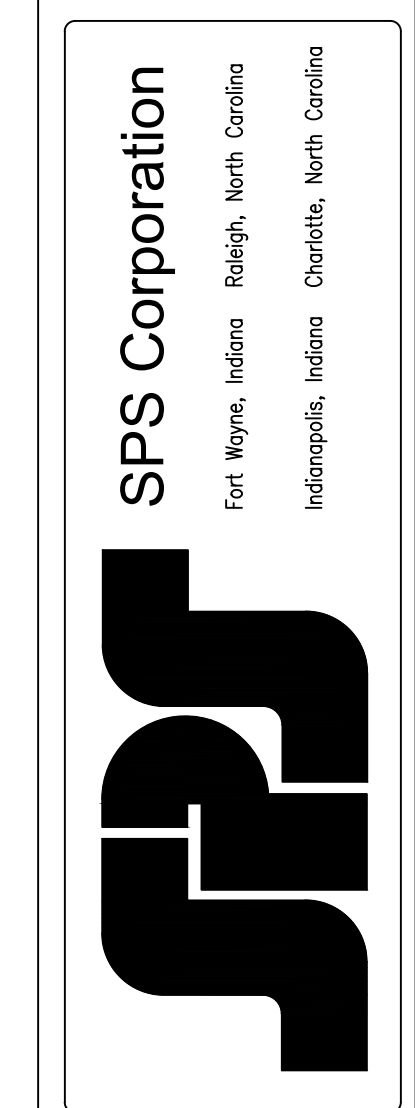

Drawn By: CCW  
 Date Drawn: 08/27/20  
 Checked By: LW  
 Date Checked: 08/27/20  
 Scale: N.T.S.  
 Job No.: 5293  
 Job Name: BON SECOURS  
 SHEET

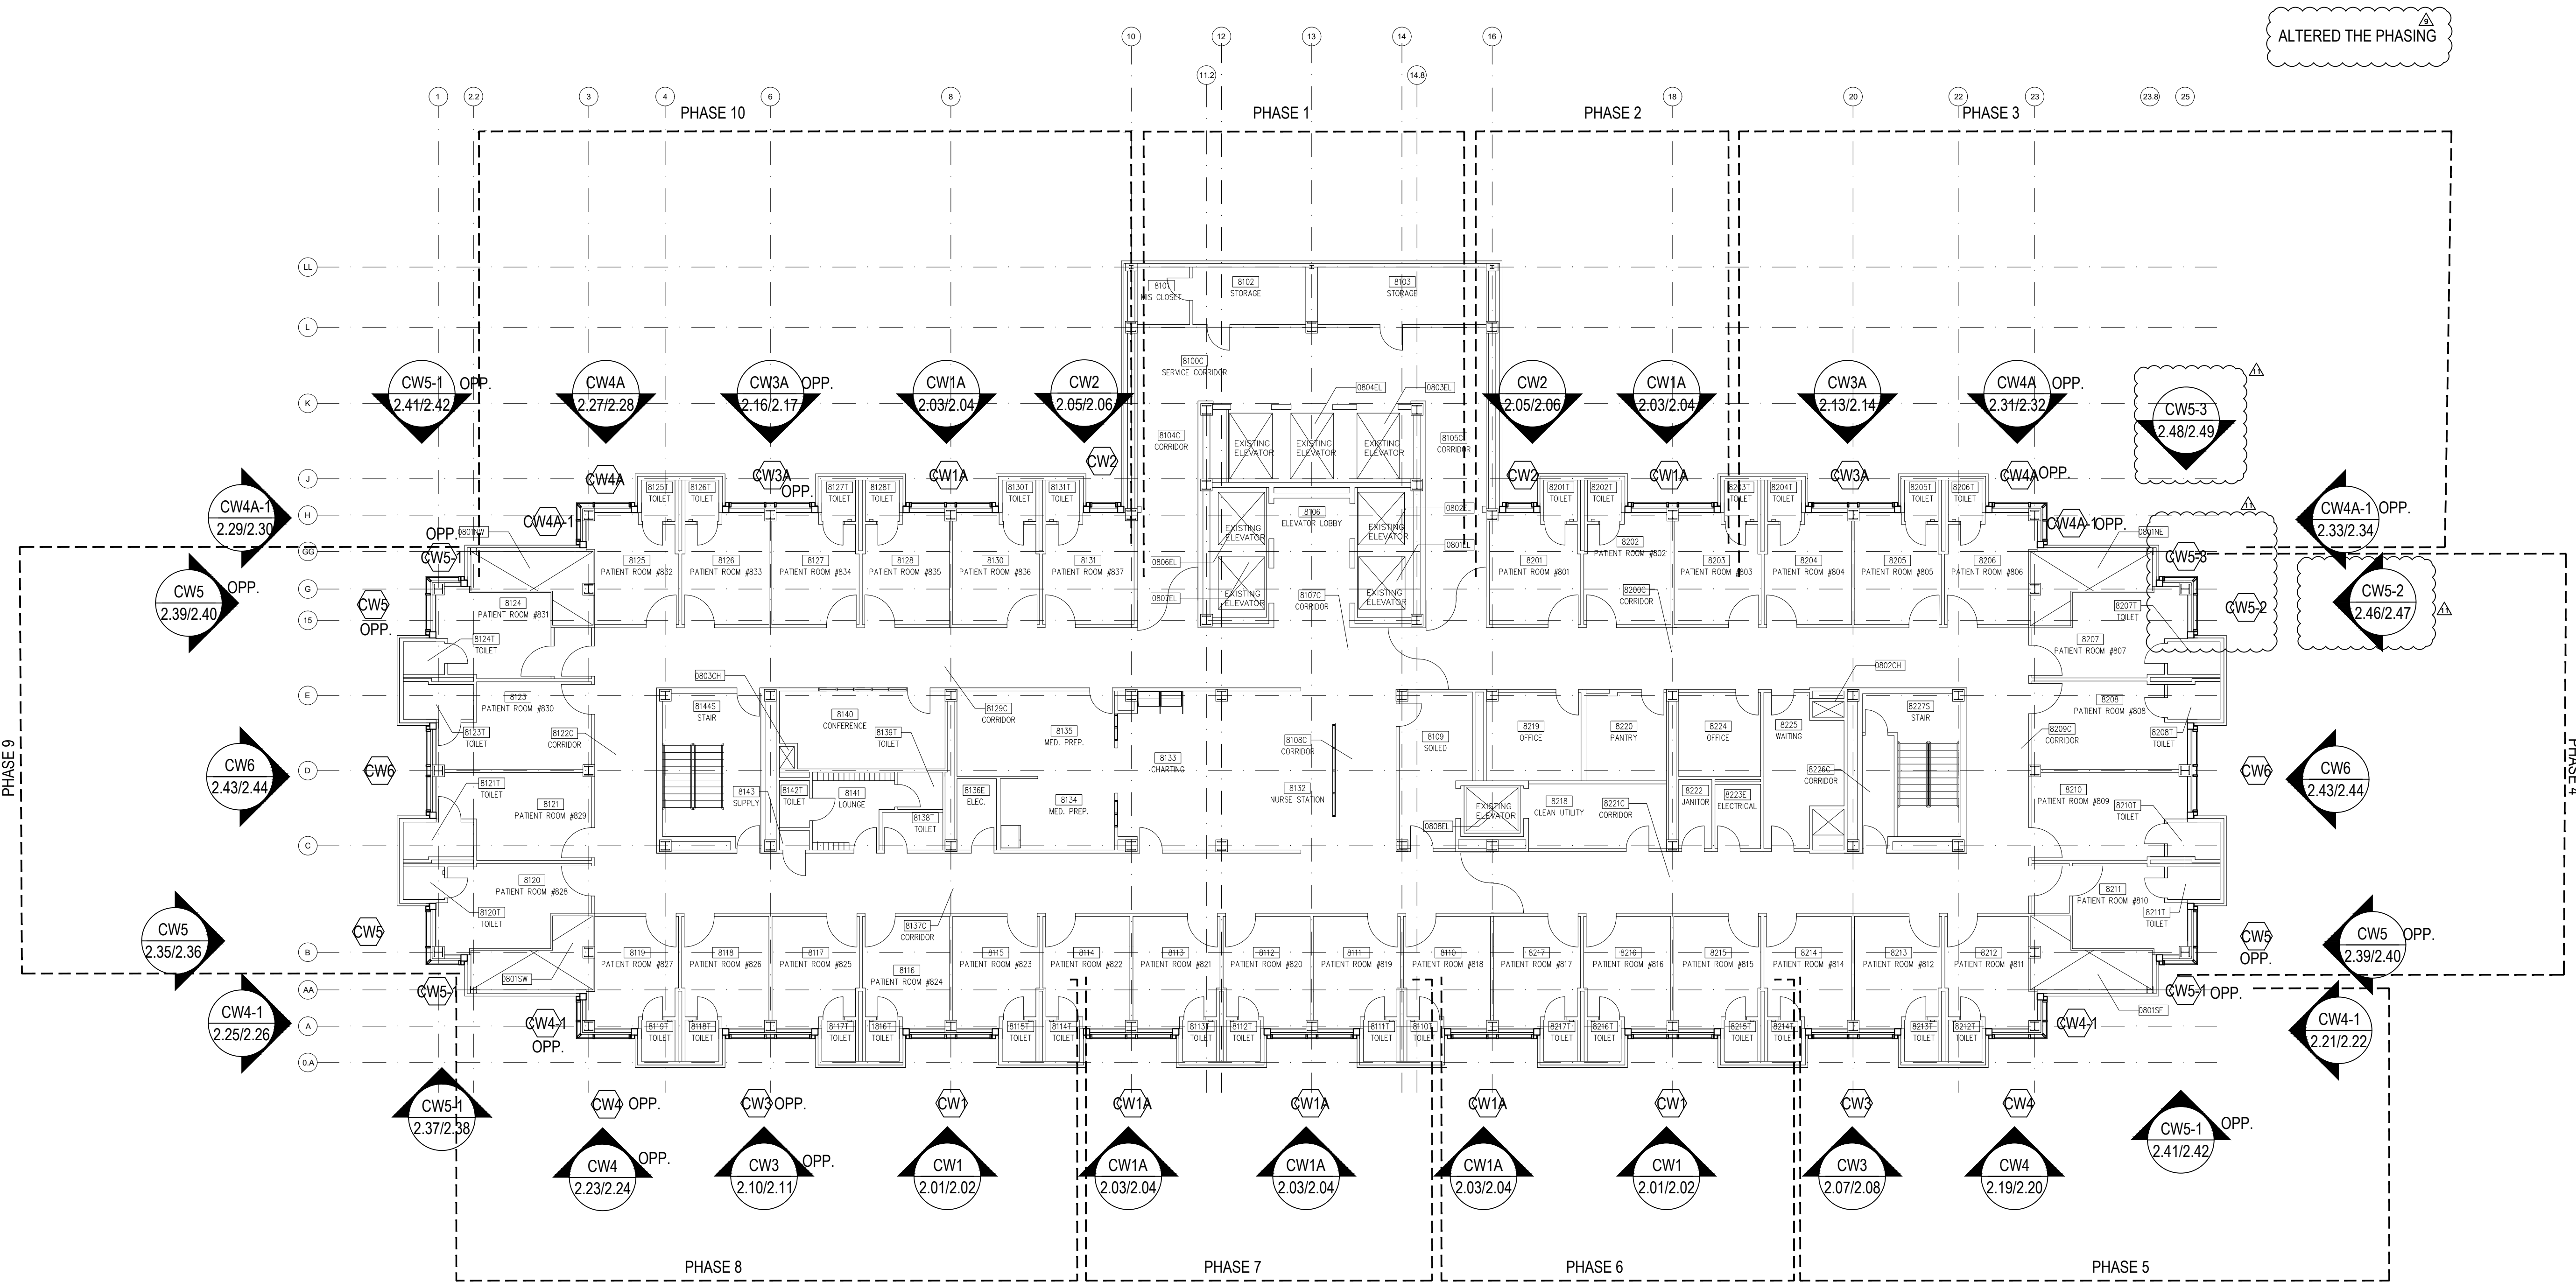


**ARCH / G.C. NOTE:**

FLOOR PLANS ARE PROVIDED FOR OPENING TYPE LOCATION ONLY. REFER TO SPECIFIC MARK ELEVATIONS FOR SIZE REFERENCE DIMENSIONING, MULLION SPACING, ETC.

**EIGHTH FLOOR PLAN**


NTS ARCH. REF.: A108

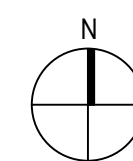


REVISIONS	BY
△ 3/2/21	CW
△ 3/10/21	CW
△ 4/7/21	CW
△ 5/6/21	CW
△ 5/19/21	CW
△ 7/9/21	CW

BON SECOURS ST. FRANCIS DOWNTOWN ENVELOPE RENOVATION  
 GREENVILLE, SC  
 ARCHITECT: MICILLIAN PAZDAN SMITH ARCHITECTS  
 ERECTOR: SPS CORPORATION

SPS Corporation  
 Fort Wayne, Indiana Raleigh, North Carolina  
 Indianapolis, Indiana Charlotte, North Carolina

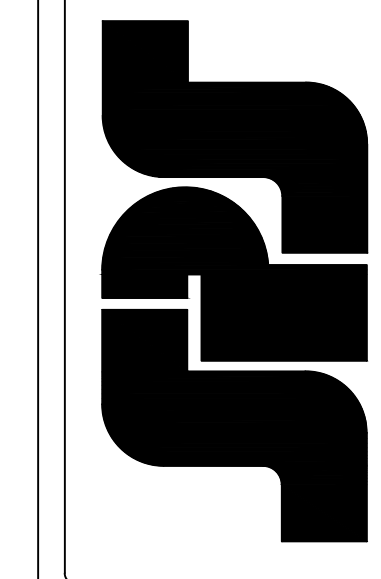

Drawn By	CCW
Date Drawn	08/27/20
Checked By	LW
Date Checked	08/27/20
Scale	N.T.S.
Job No.	5293
Job Name	BON SECOURS
SHEET	

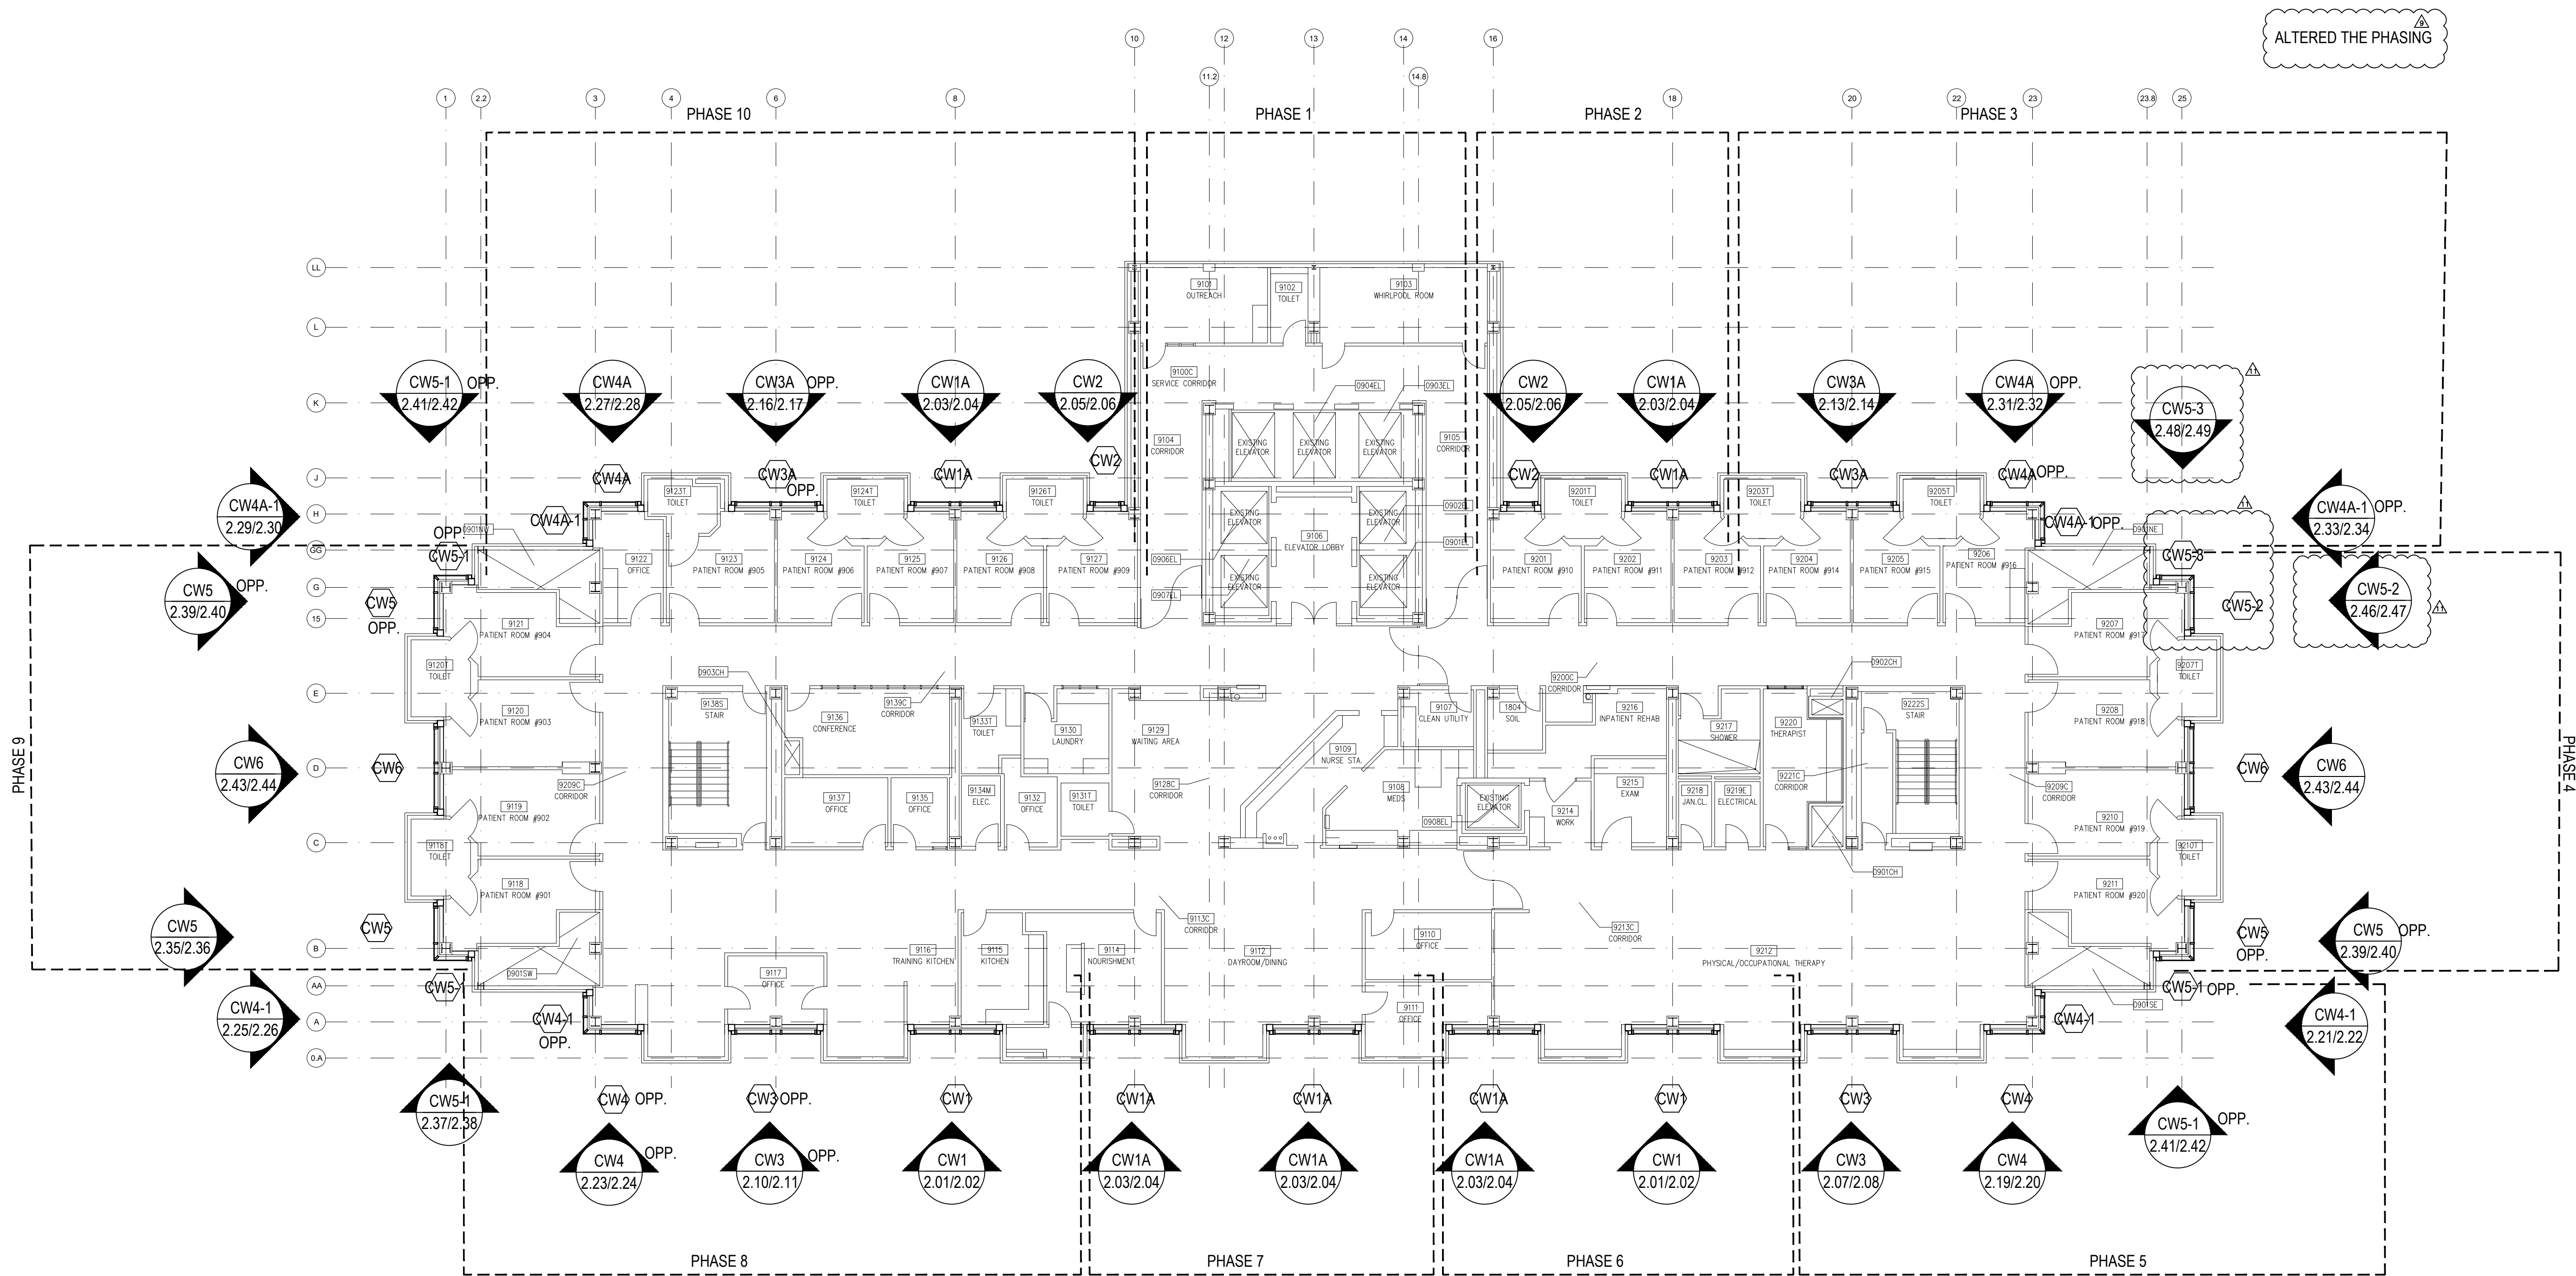


**ARCH / G.C. NOTE:**

FLOOR PLANS ARE PROVIDED FOR OPENING TYPE LOCATION ONLY. REFER TO SPECIFIC MARK ELEVATIONS FOR SIZE REFERENCE DIMENSIONING, MULLION SPACING, ETC.

**NINTH FLOOR PLAN**


NTS ARCH. REF.: A109

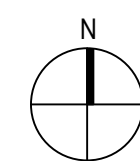


REVISIONS	BY
△ 3/2/21	CW
△ 3/10/21	CW
△ 4/7/21	CW
△ 5/6/21	CW
△ 5/19/21	CW
△ 7/9/21	CW

BON SECOURS ST. FRANCIS DOWNTOWN ENVELOPE RENOVATION  
 GREENVILLE, SC  
 ARCHITECT: MICMILLAN PAZDAN SMITH ARCHITECTS  
 ERECTOR: SPS CORPORATION

SPS Corporation  
 Fort Wayne, Indiana Raleigh, North Carolina  
 Indianapolis, Indiana Charlotte, North Carolina

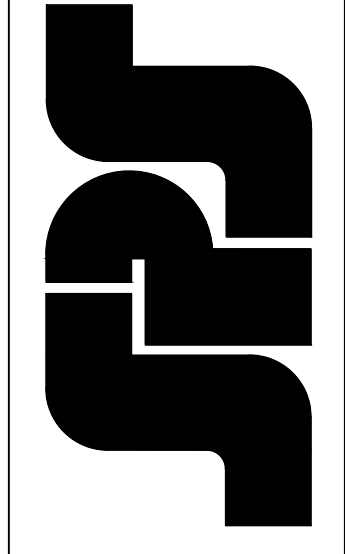


Drawn By: CCW  
 Date Drawn: 08/27/20  
 Checked By: LW  
 Date Checked: 08/27/20  
 Scale: N.T.S.  
 Job No.: 5293  
 Job Name: BON SECOURS  
 SHEET

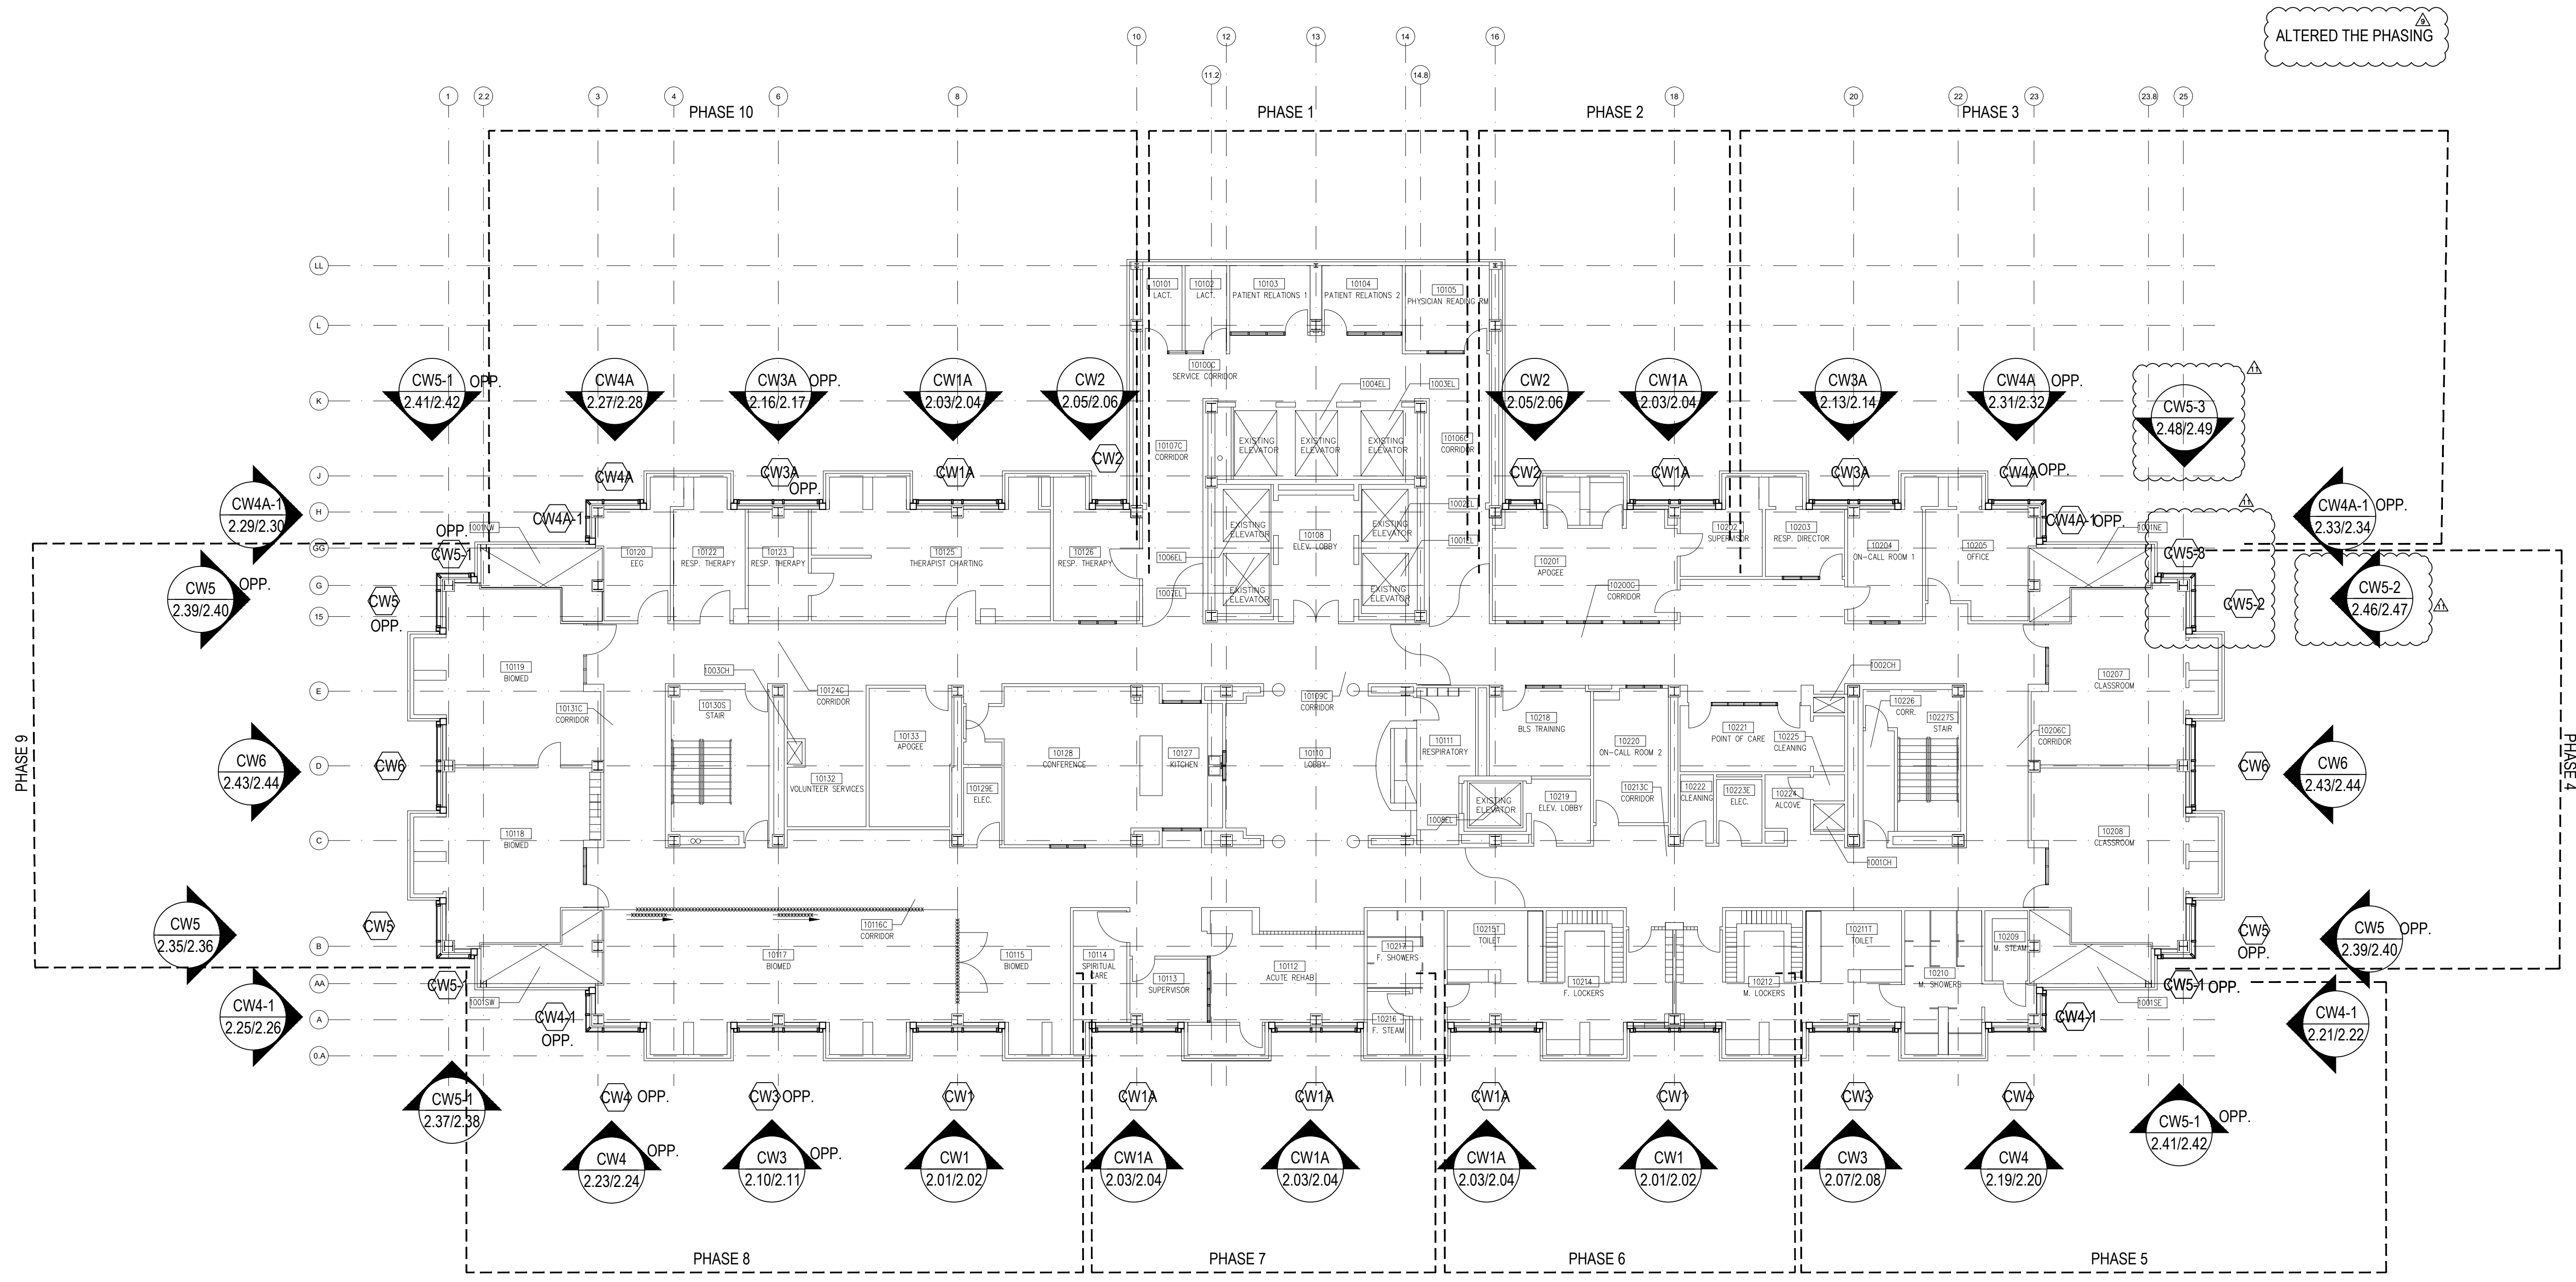

**ARCH / G.C. NOTE:**

FLOOR PLANS ARE PROVIDED FOR OPENING TYPE LOCATION ONLY. REFER TO SPECIFIC MARK ELEVATIONS FOR SIZE REFERENCE DIMENSIONING, MULLION SPACING, ETC.


**TENTH FLOOR PLAN**  
 NTS ARCH. REF.: A110

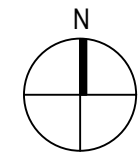


REVISIONS	BY
△ 3/2/21	CW
△ 3/10/21	CW
△ 4/7/21	CW
△ 5/6/21	CW
△ 5/19/21	CW
△ 7/9/21	CW

BON SECOURS ST. FRANCIS DOWNTOWN ENVELOPE RENOVATION  
 GREENVILLE, SC  
 ARCHITECT: MICMILLAN PAZDAN SMITH ARCHITECTS  
 ERECTOR: SPS CORPORATION

**SPS Corporation**  
 Fort Wayne, Indiana Raleigh, North Carolina  
 Indianapolis, Indiana Charlotte, North Carolina

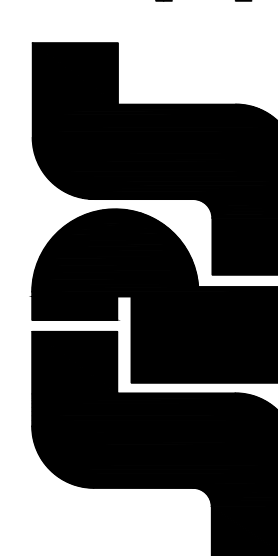

Drawn By: CCW  
 Date Drawn: 08/27/20  
 Checked By: LW  
 Date Checked: 08/27/20  
 Scale: N.T.S.  
 Job No.: 5293  
 Job Name: BON SECOURS  
 SHEET

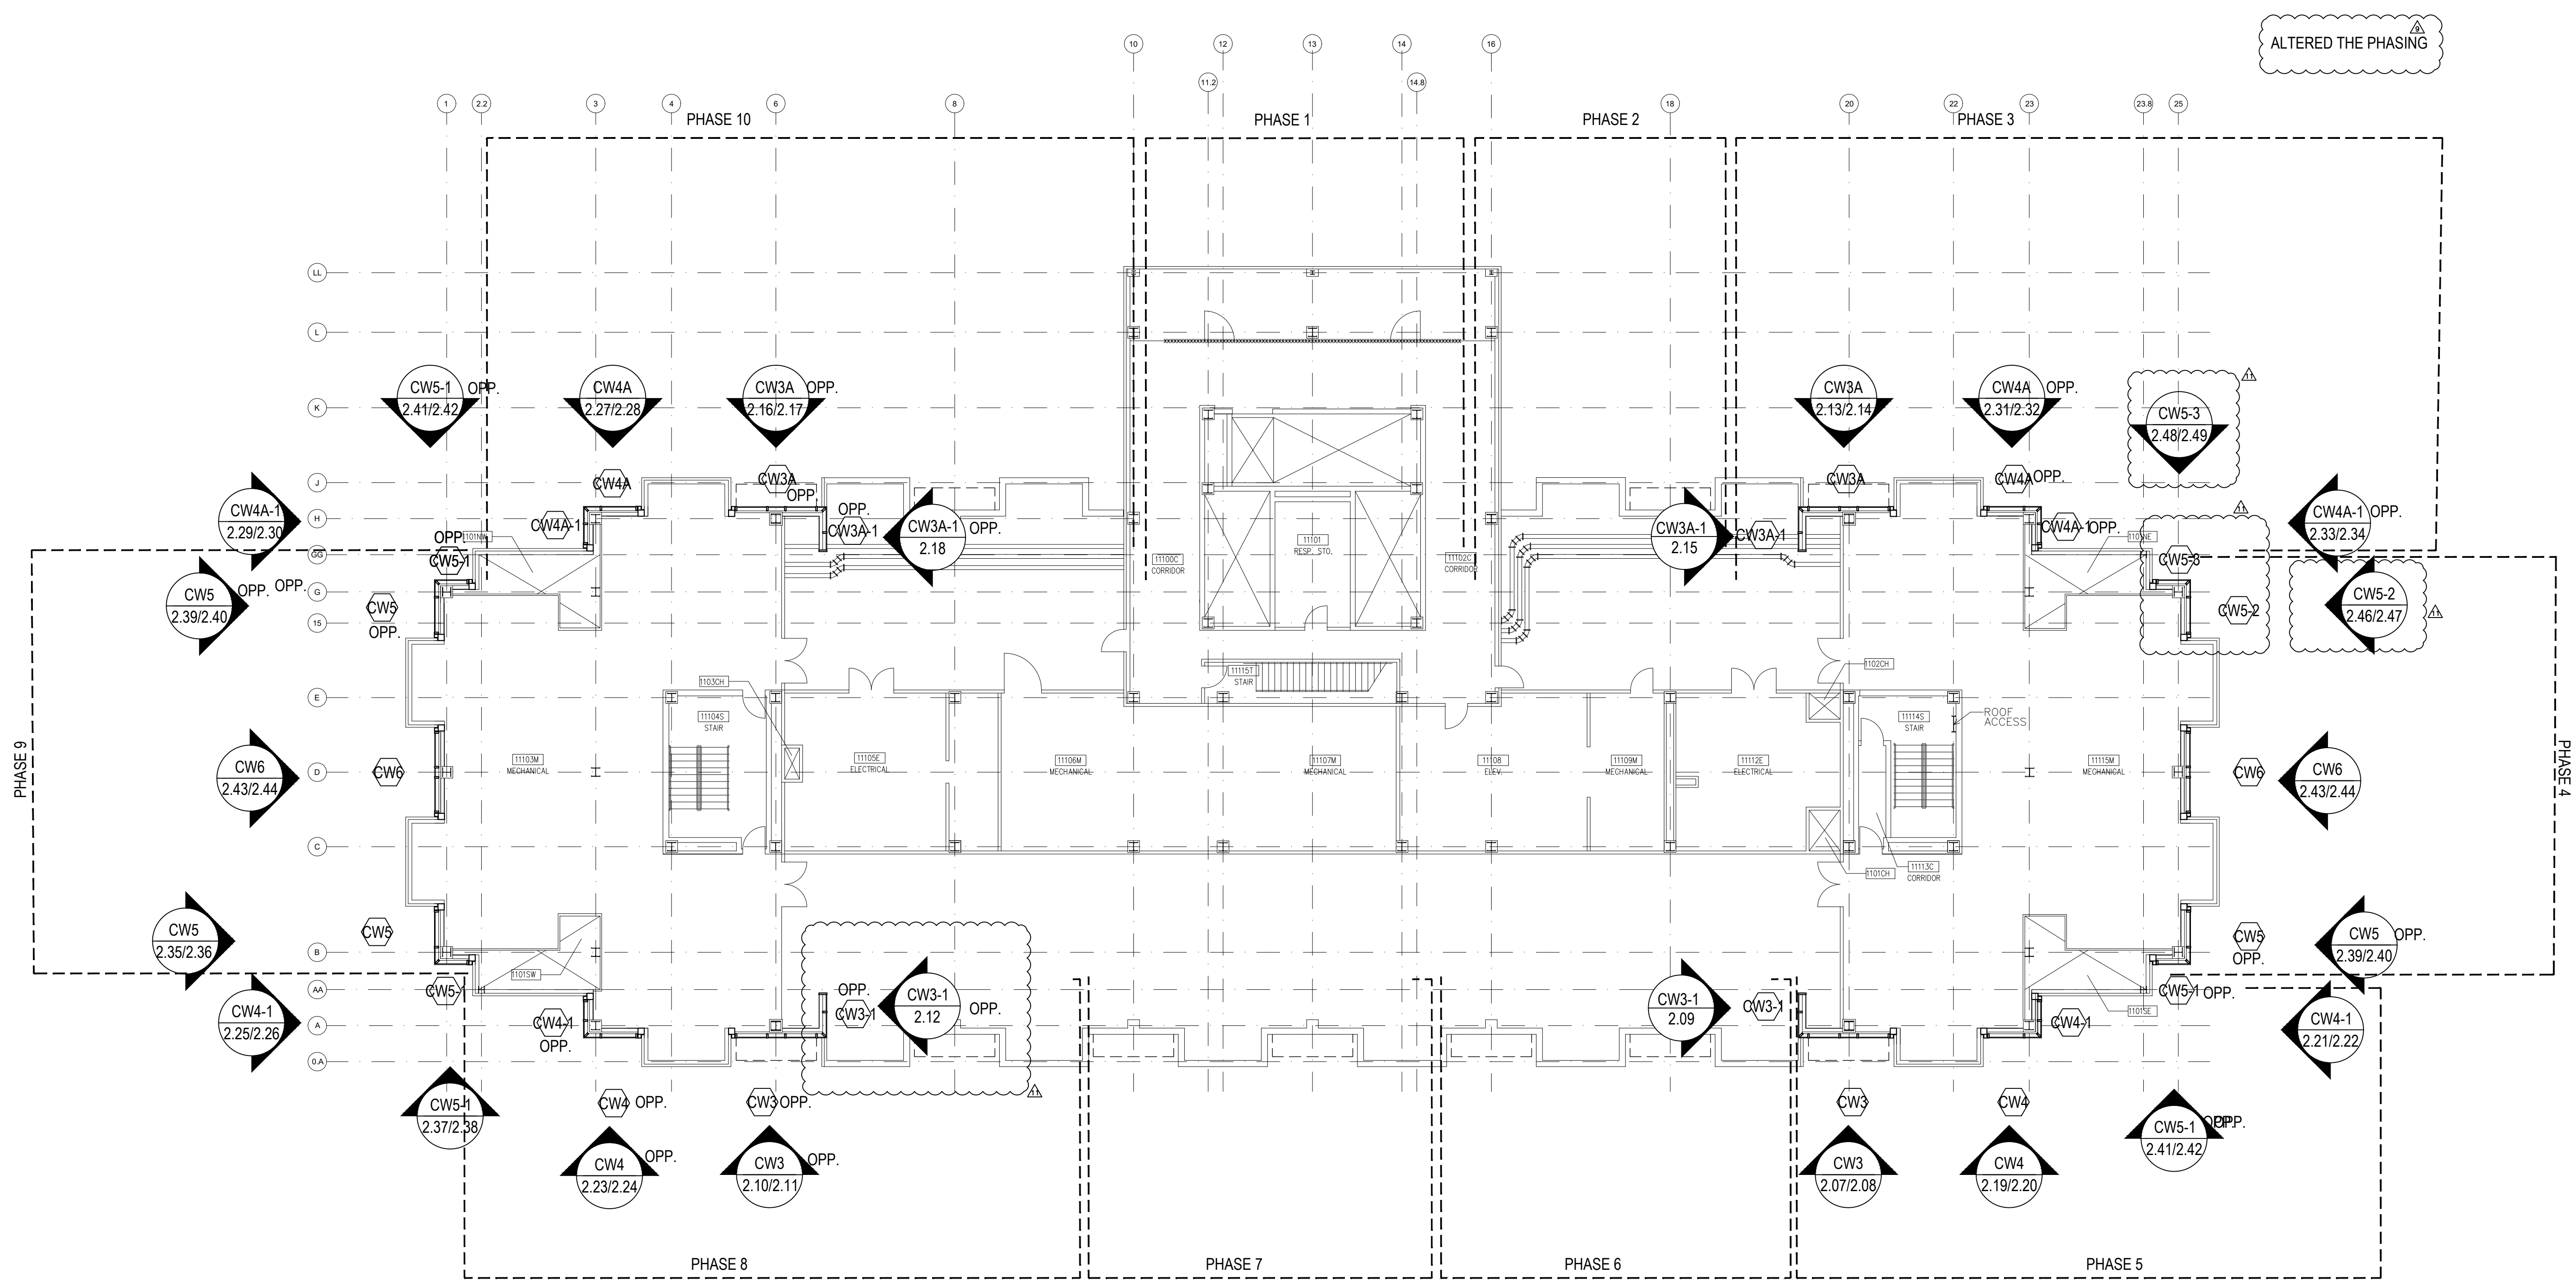


ALTERED THE PHASING

**ARCH / G.C. NOTE:**



FLOOR PLANS ARE PROVIDED FOR OPENING TYPE LOCATION ONLY. REFER TO SPECIFIC MARK ELEVATIONS FOR SIZE REFERENCE DIMENSIONING, MULLION SPACING, ETC.

**ELEVENTH FLOOR PLAN**

NTS ARCH. REF.: A111

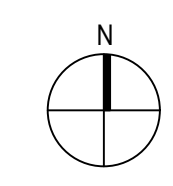



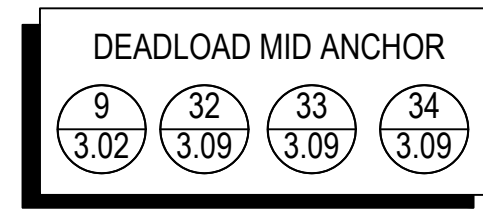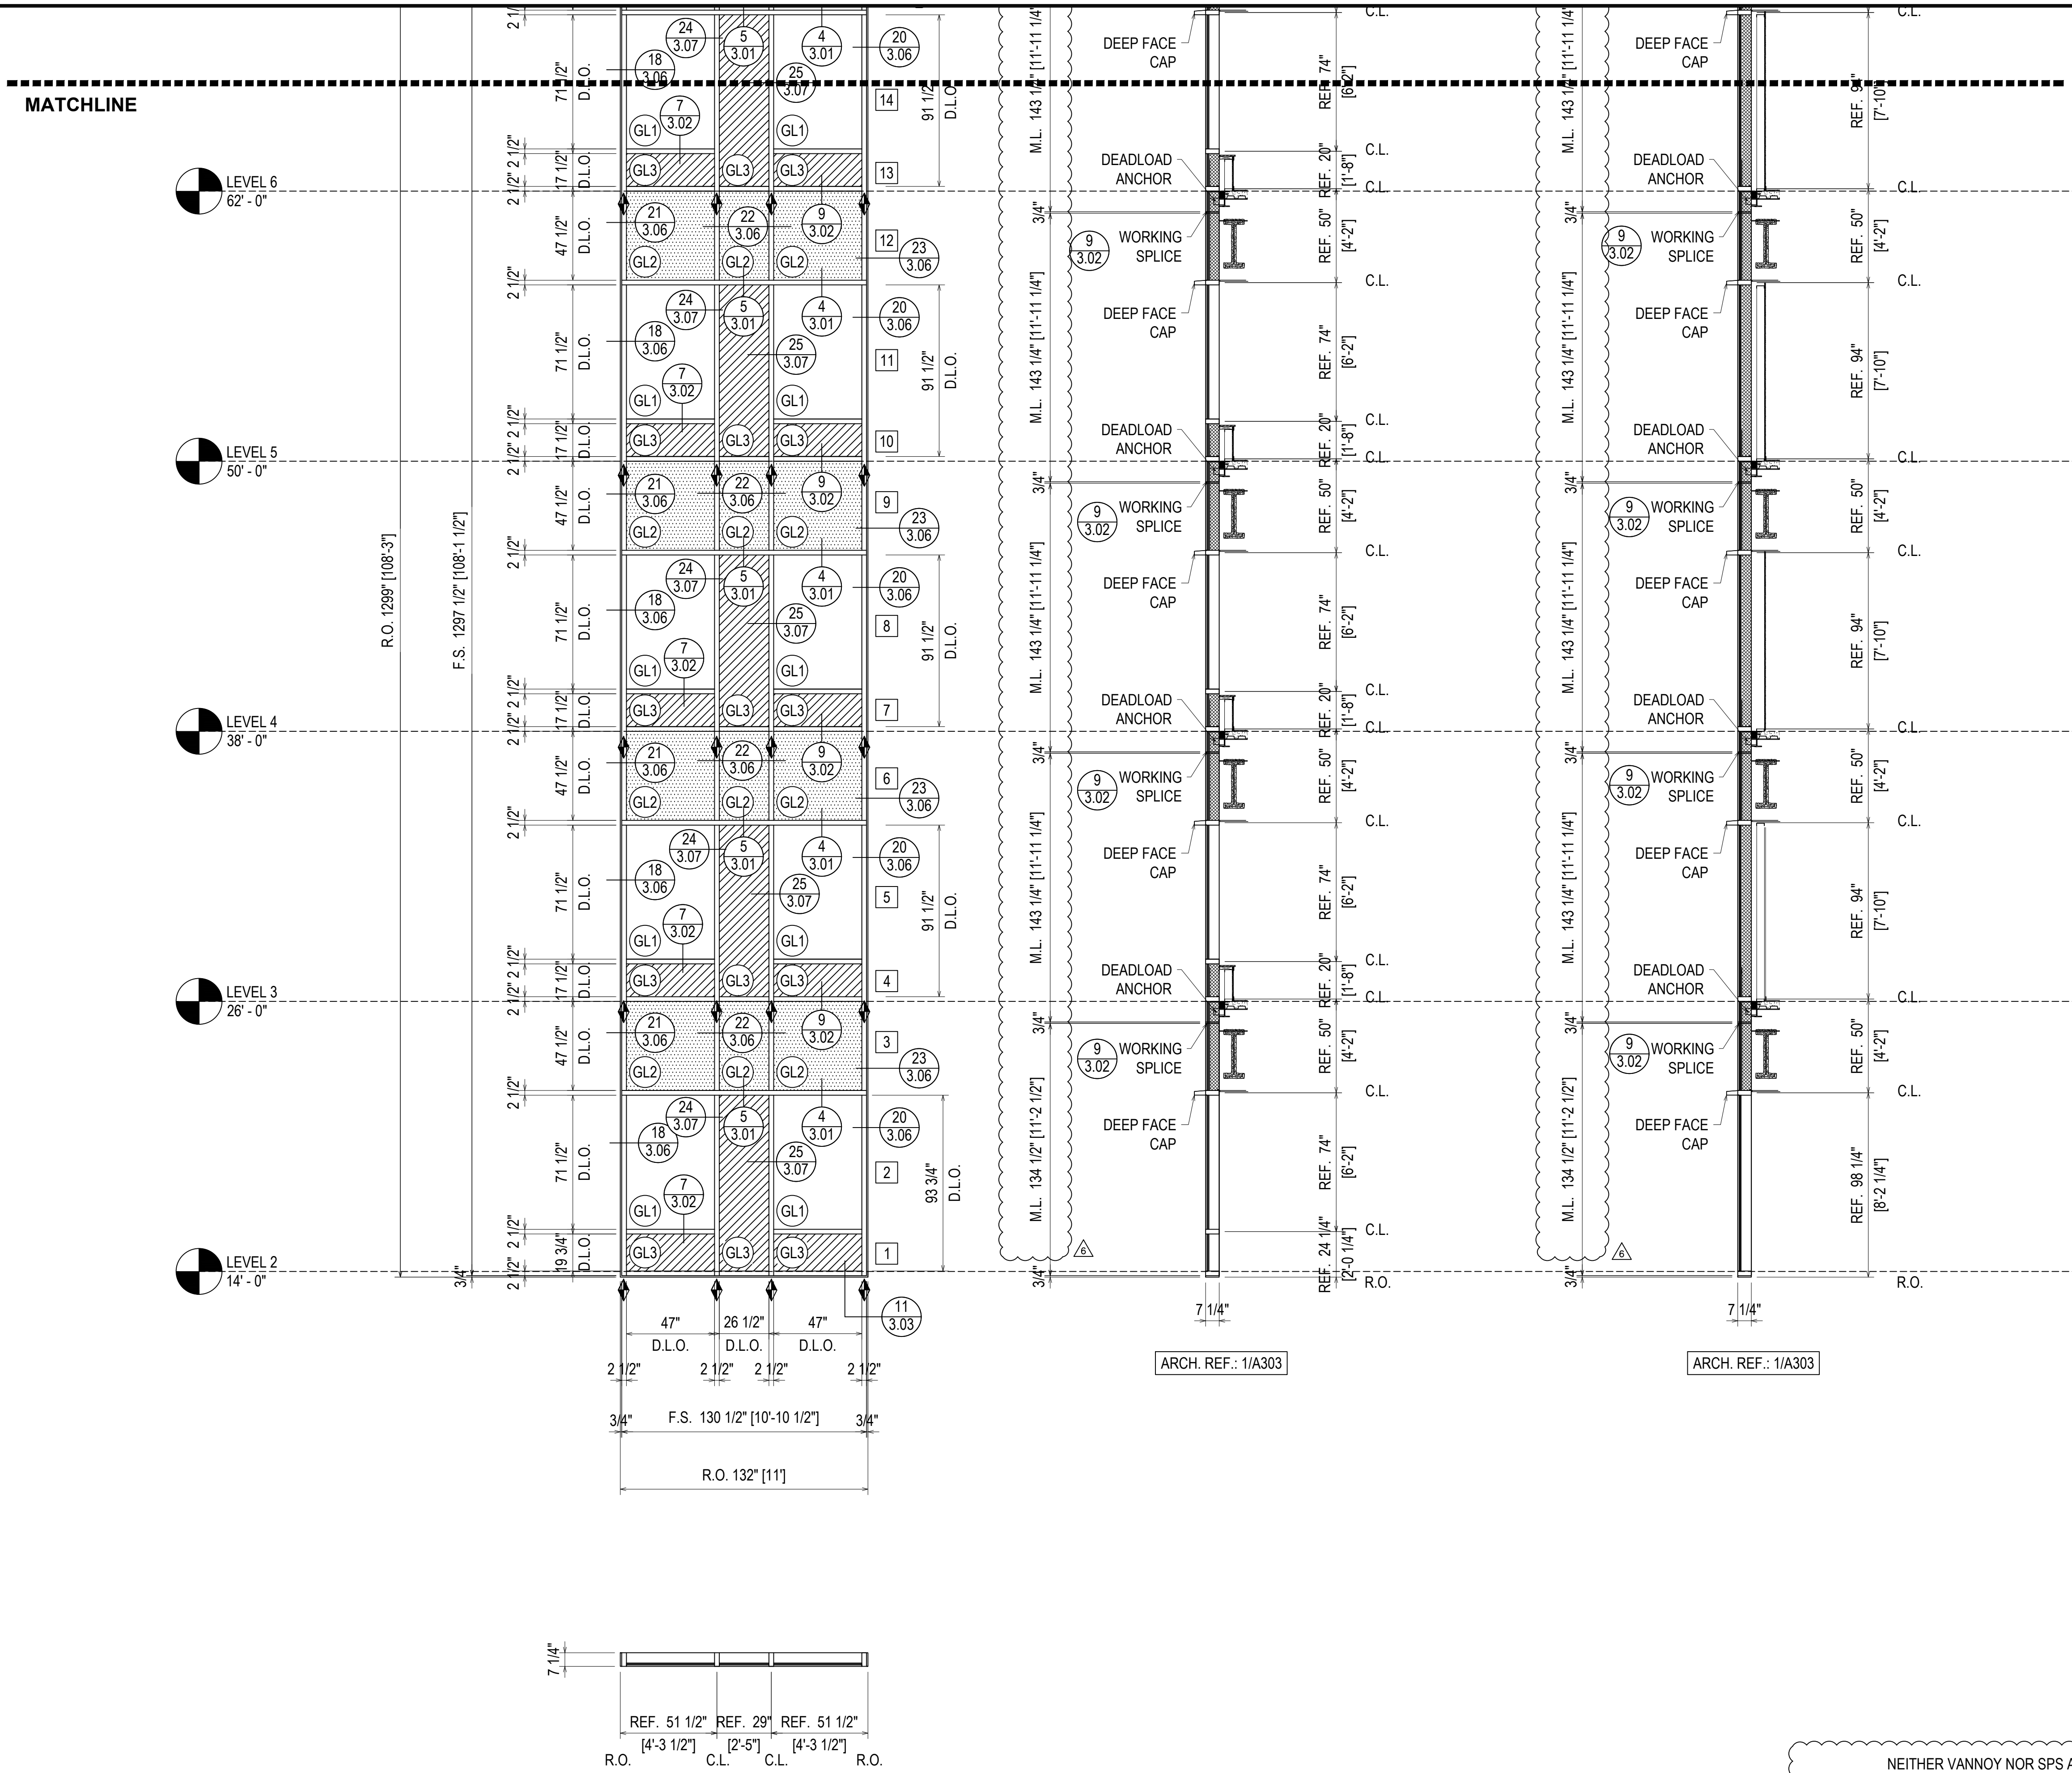

ELEVATION **CW1**  
 SCALE: 1/4" = 1'-0"  
 OLDCASTLE B.E. RELIANCE - 2 1/2" X 7 1/4"  
 EXTERIOR CURTAINWALL  
 1" INSULATED GLASS (FRONT SET)  
 QUANTITY: 2


NEITHER VANNOY NOR SPS ARE EXPECTING THE ARCHITECT TO CONFIRM THE DIMENSIONS. THIS NOTE IS FOR THE GENERAL CONTRACTOR (VANNOY)

**G.C. NOTE:**  
 ALL OPENINGS ARE TO BE GUARANTEED TO MATCH THESE SHOP DRAWINGS


REVISIONS	BY
3/2/21	CW
3/10/21	CW
4/7/21	CW
5/6/21	CW
5/19/21	CW
7/9/21	CW

BON SECOURS ST. FRANCIS DOWNTOWN ENVELOPE RENOVATION  
 GREENVILLE, SC  
 ARCHITECT: MICMILAN PAZDAN SMITH ARCHITECTS  
 ERECTOR: SPS CORPORATION

**SPS Corporation**  
 Fort Wayne, Indiana Raleigh, North Carolina  
 Indianapolis, Indiana Charlotte, North Carolina

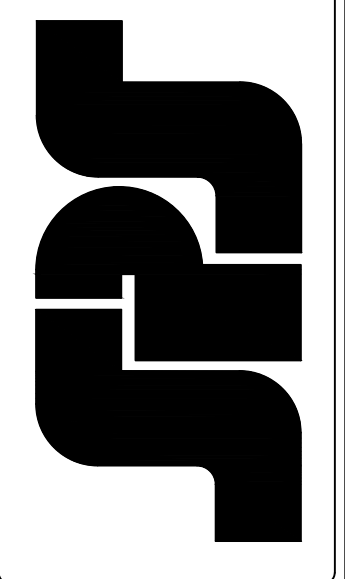


Drawn By	CCW
Date Drawn	08/27/20
Checked By	LW
Date Checked	08/27/20
Scale	AS NOTED
Job No.	5293
Job Name	BON SECOURS
SHEET	

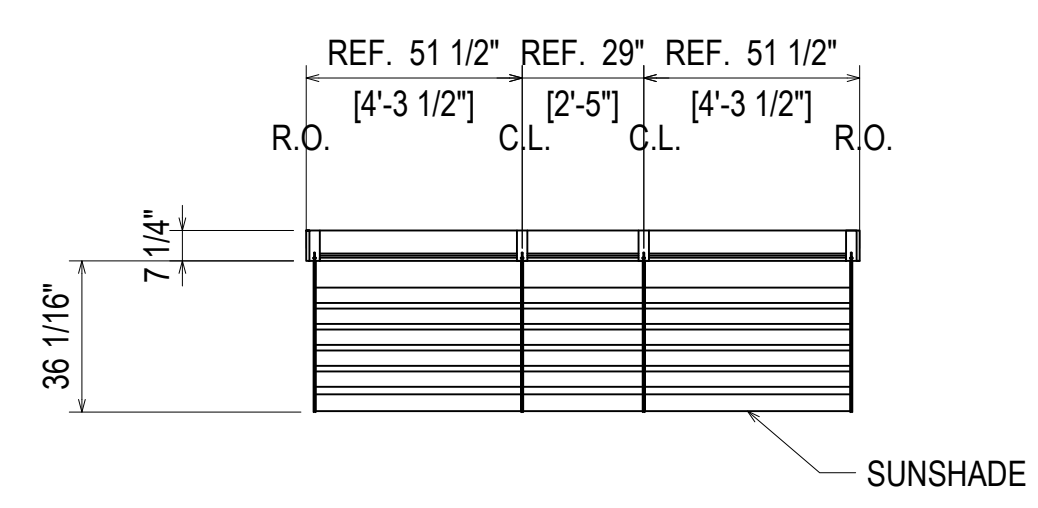



NEITHER VANNOY NOR SPS ARE EXPECTING THE ARCHITECT TO CONFIRM THE DIMENSIONS. THIS NOTE IS FOR THE GENERAL CONTRACTOR (VANNOY)

G.C. NOTE:  
ALL OPENINGS ARE TO BE GUARANTEED TO MATCH THESE SHOP DRAWINGS

REVISIONS	BY
△ 3/2/21	CW
△ 3/10/21	CW
△ 4/7/21	CW
△ 5/6/21	CW
△ 5/19/21	CW
△ 7/9/21	CW

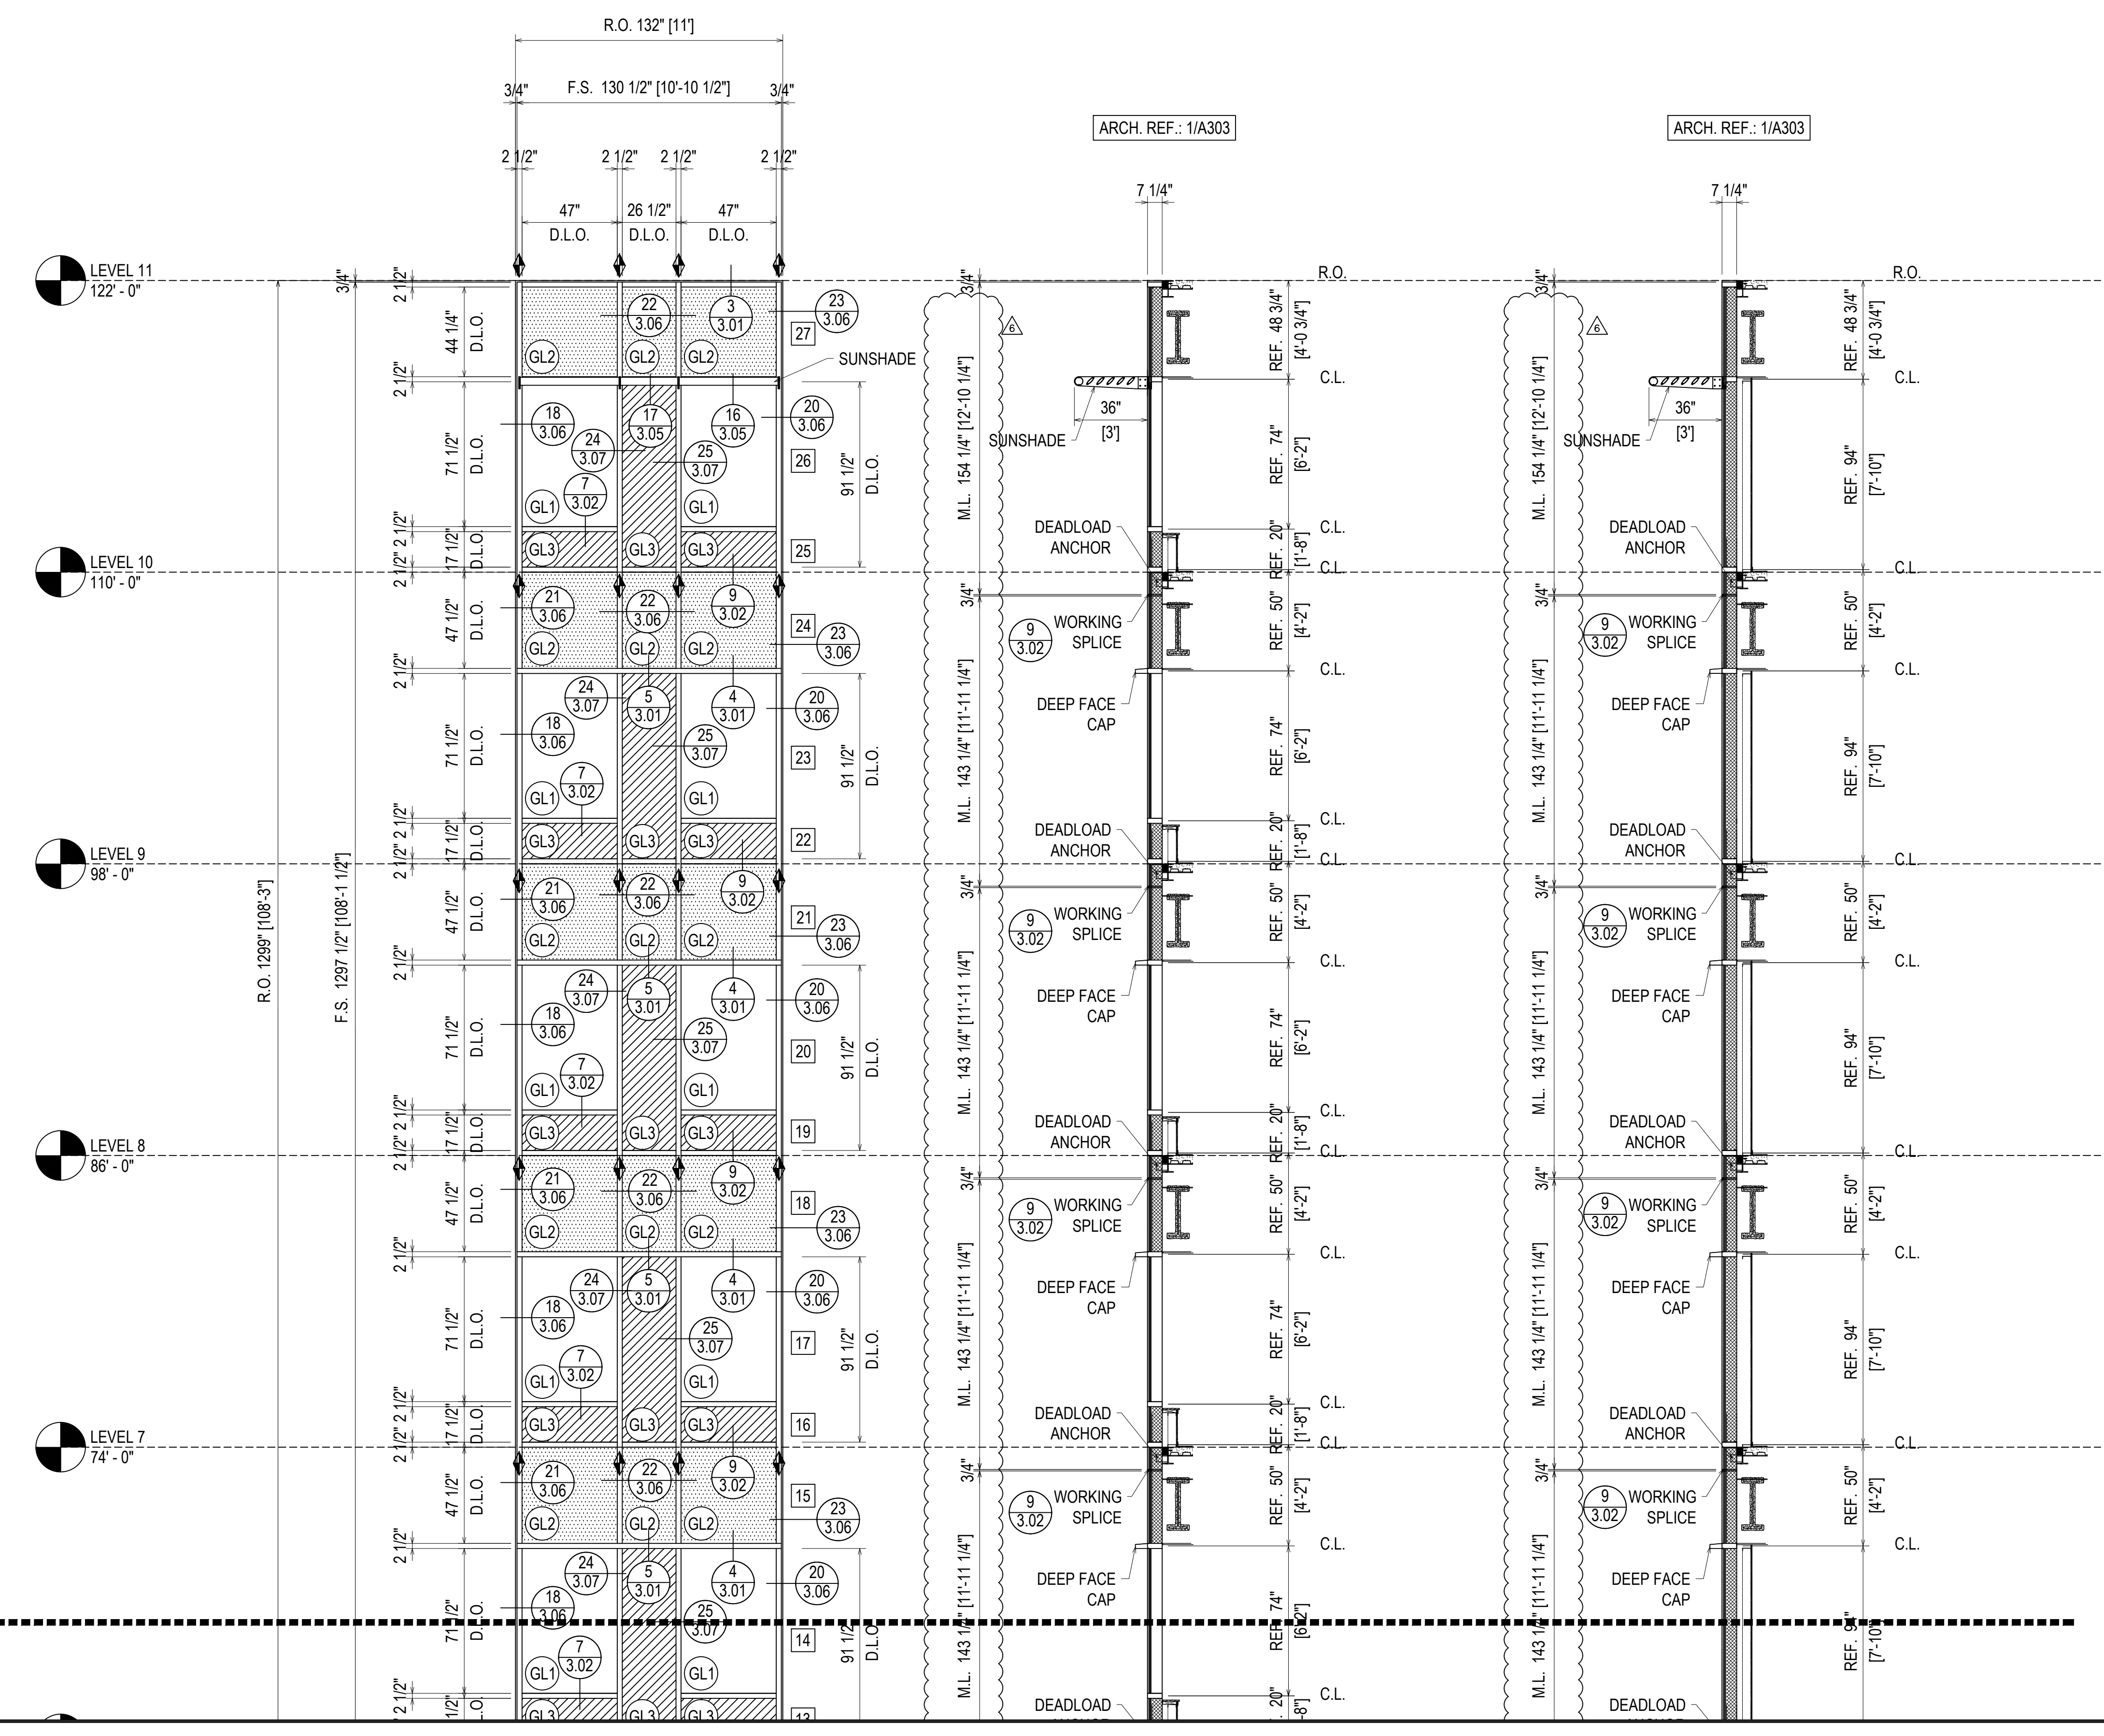

ELEVATION CW1  
SCALE: 1/4" = 1'-0"  
OLDCASTLE B.E. RELIANCE - 2 1/2" X 7 1/4"  
EXTERIOR CURTAINWALL  
1" INSULATED GLASS (FRONT SET)  
QUANTITY: 2

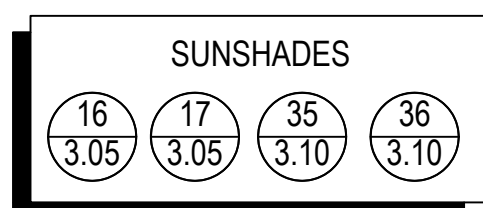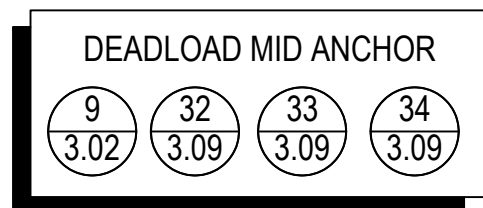


MATCHLINE


BON SECOURS ST. FRANCIS DOWNTOWN ENVELOPE RENOVATION  
GREENVILLE, SC  
ARCHITECT: MICHELAN PAZDAN SMITH ARCHITECTS  
ERECTOR: SPS CORPORATION

**SPS Corporation**  
Fort Wayne, Indiana Raleigh, North Carolina  
Indianapolis, Indiana Charlotte, North Carolina

Drawn By	CCW
Date Drawn	08/27/20
Checked By	LW
Date Checked	08/27/20
Scale	AS NOTED
Job No.	5293
Job Name	BON SECOURS
SHEET	

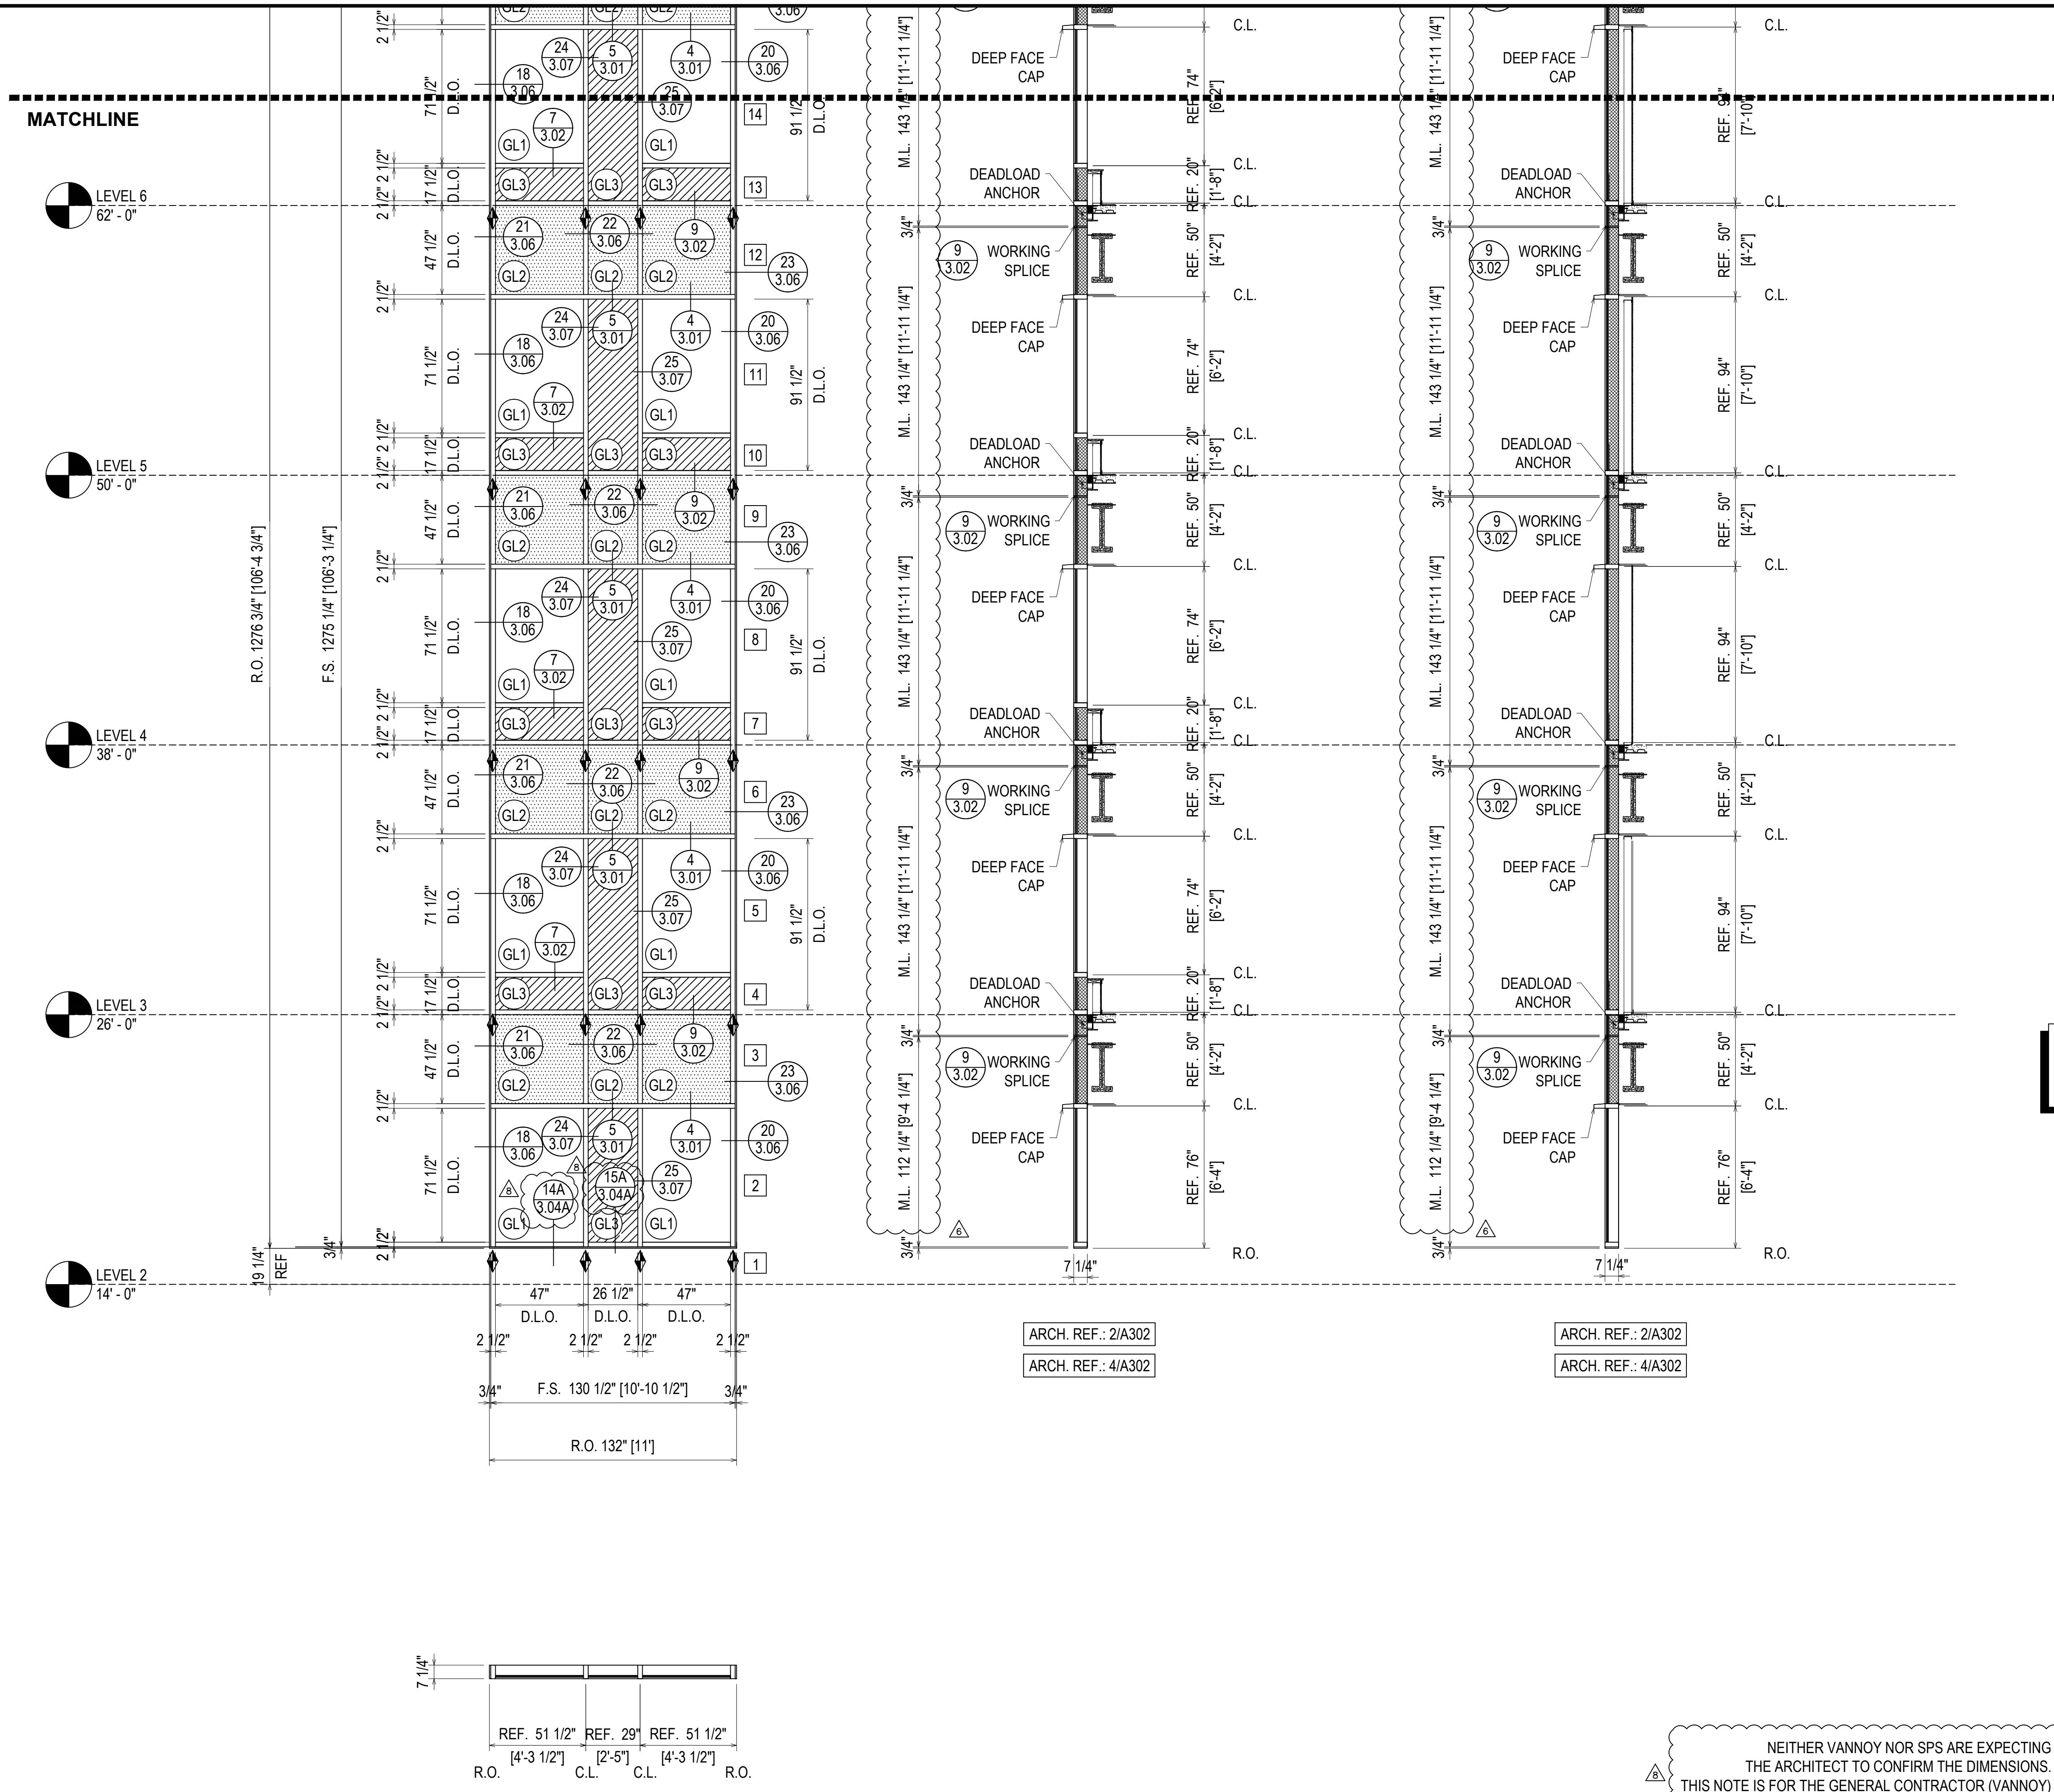

**ELEVATION CW1A**  
 SCALE: 1/4" = 1'-0"  
 OLDCASTLE B.E. RELIANCE - 2 1/2" X 7 1/4"  
 EXTERIOR CURTAINWALL  
 1" INSULATED GLASS (FRONT SET)  
 QUANTITY: 5

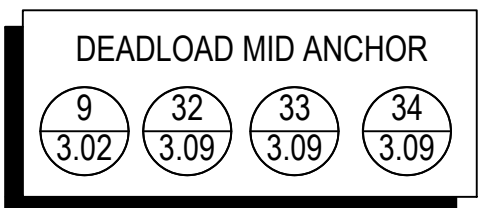

NEITHER VANNOY NOR SPS ARE EXPECTING THE ARCHITECT TO CONFIRM THE DIMENSIONS. THIS NOTE IS FOR THE GENERAL CONTRACTOR (VANNOY)


**G.C. NOTE:**  
 ALL OPENINGS ARE TO BE GUARANTEED TO MATCH THESE SHOP DRAWINGS

REVISIONS	BY
△ 3/2/21	CW
△ 3/10/21	CW
△ 4/7/21	CW
△ 5/6/21	CW
△ 5/19/21	CW
△ 7/9/21	CW

**BON SECOURS ST. FRANCIS DOWNTOWN ENVELOPE RENOVATION**  
 GREENVILLE, SC  
 ARCHITECT: MICMILLAN PAZDAN SMITH ARCHITECTS  
 ERECTOR: SPS CORPORATION


**SPS Corporation**  
 Fort Wayne, Indiana Raleigh, North Carolina  
 Indianapolis, Indiana Charlotte, North Carolina

Drawn By	CCW
Date Drawn	08/27/20
Checked By	LW
Date Checked	08/27/20
Scale	AS NOTED
Job No.	5293
Job Name	BON SECOURS
SHEET	

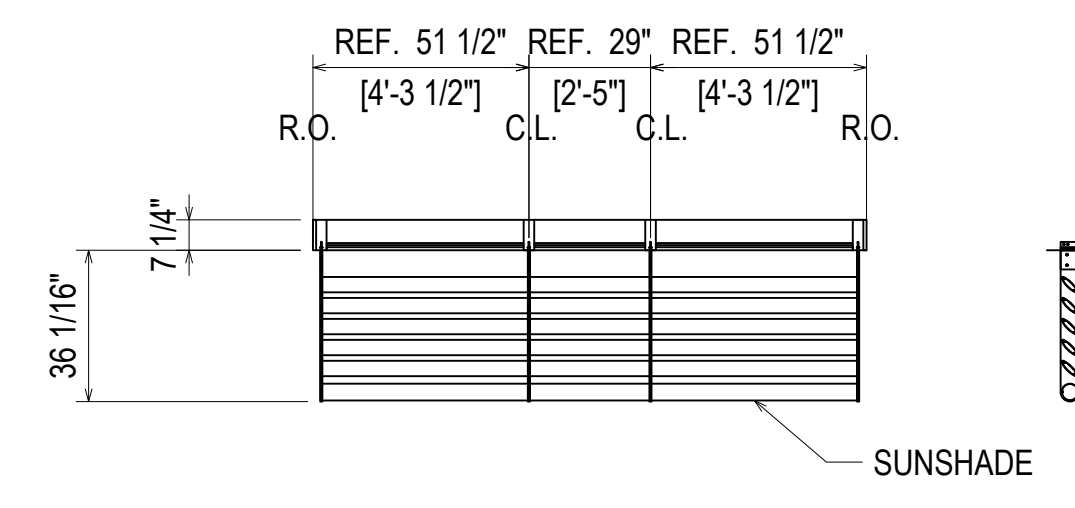

NEITHER VANNOY NOR SPS ARE EXPECTING THE ARCHITECT TO CONFIRM THE DIMENSIONS. THIS NOTE IS FOR THE GENERAL CONTRACTOR (VANNOY)

**G.C. NOTE:**  
ALL OPENINGS ARE TO BE GUARANTEED TO MATCH THESE SHOP DRAWINGS

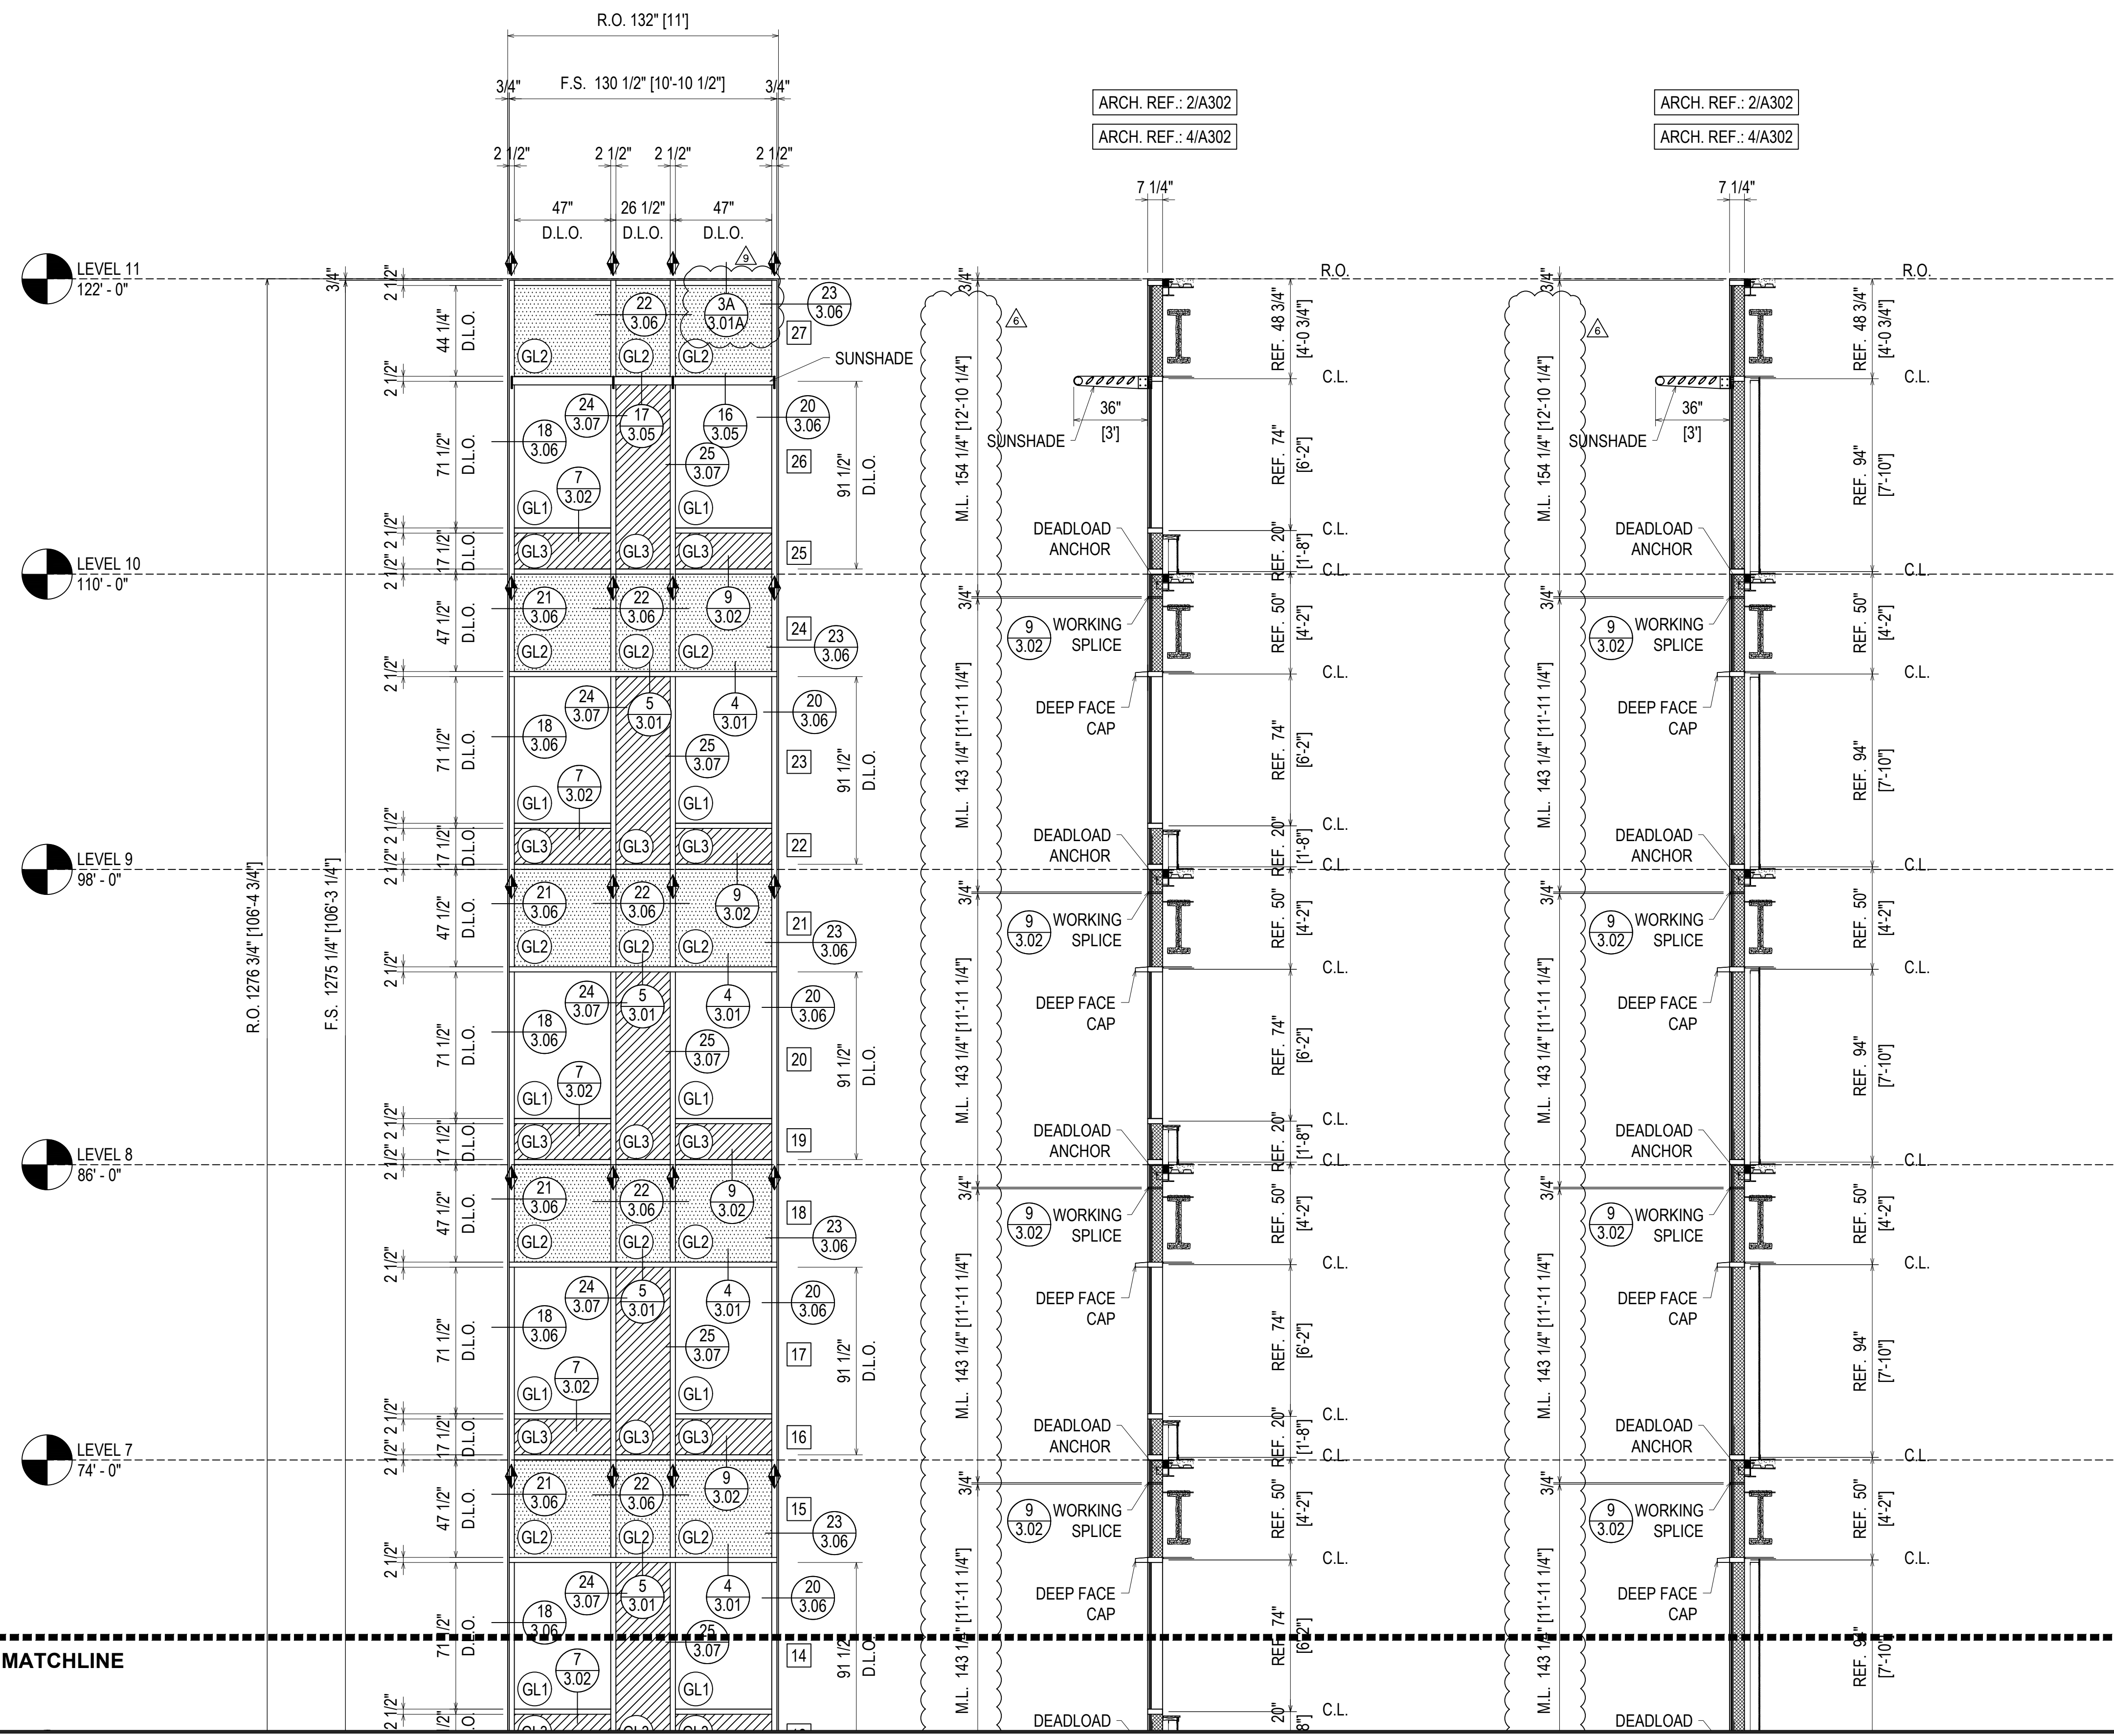

**ELEVATION CW1A**  
SCALE: 1/4" = 1'-0"  
OLDCASTLE B.E. RELIANCE - 2 1/2" X 7 1/4"  
EXTERIOR CURTAIN WALL  
1" INSULATED GLASS (FRONT SET)  
QUANTITY: 5

DEADLOAD MID ANCHOR			
9 3.02	32 3.09	33 3.09	34 3.09



SUNSHADES			
16 3.05	17 3.05	35 3.10	36 3.10

REVISIONS	BY
△ 3/2/21	CW
△ 3/10/21	CW
△ 4/7/21	CW
△ 5/6/21	CW
△ 5/19/21	CW
△ 7/9/21	CW

**BON SECOURS ST. FRANCIS DOWNTOWN ENVELOPE RENOVATION**  
GREENVILLE, SC  
ARCHITECT: MICMILLAN PAZDAN SMITH ARCHITECTS  
ERECTOR: SPS CORPORATION

**SPS Corporation**  
Fort Wayne, Indiana Raleigh, North Carolina  
Indianapolis, Indiana Charlotte, North Carolina

Drawn By: CCW  
Date Drawn: 08/27/20  
Checked By: LW  
Date Checked: 08/27/20  
Scale: AS NOTED  
Job No.: 5293  
Job Name: BON SECOURS  
SHEET

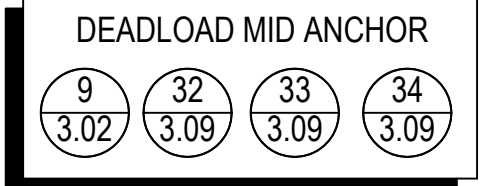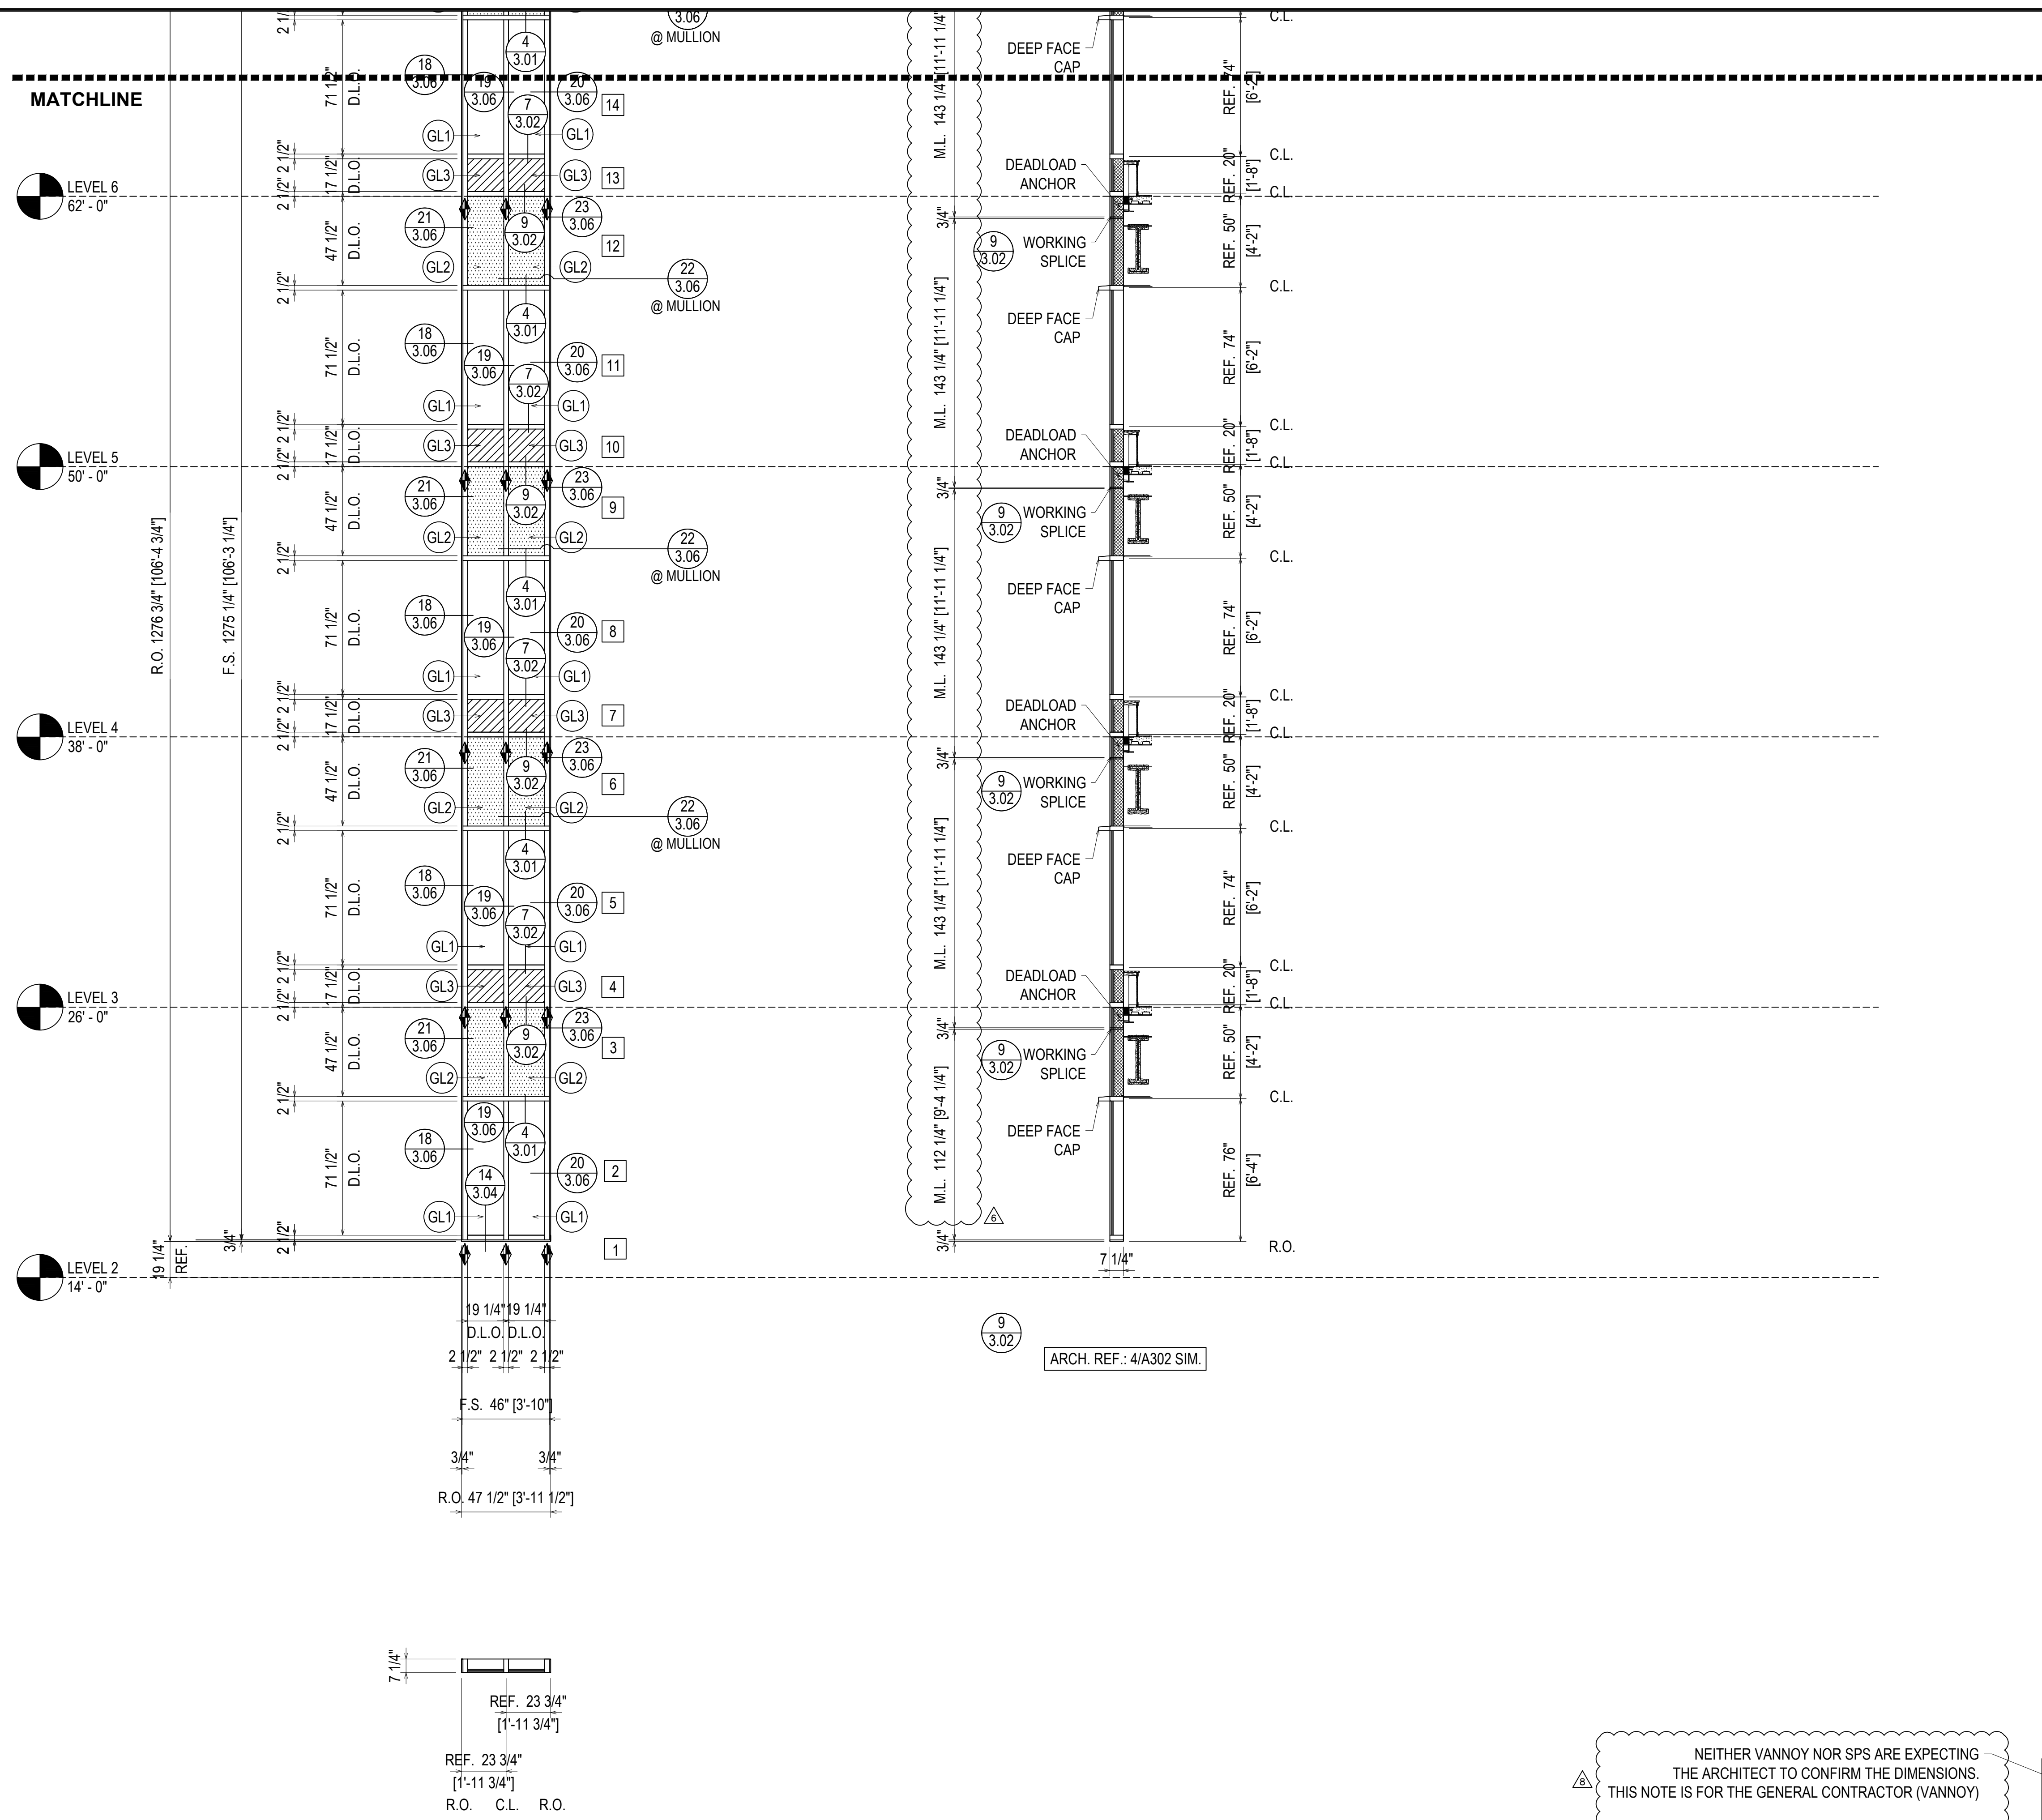

ELEVATION CW2  
 SCALE: 1/4" = 1'-0"  
 OLDCASTLE B.E. RELIANCE - 2 1/2" X 7 1/4"  
 EXTERIOR CURTAINWALL  
 1" INSULATED GLASS (FRONT SET)  
 QUANTITY: 2

NEITHER VANNOY NOR SPS ARE EXPECTING THE ARCHITECT TO CONFIRM THE DIMENSIONS. THIS NOTE IS FOR THE GENERAL CONTRACTOR (VANNOY)


G.C. NOTE:  
 ALL OPENINGS ARE TO BE GUARANTEED TO MATCH THESE SHOP DRAWINGS

REVISIONS	BY
3/2/21	CW
3/10/21	CW
4/7/21	CW
5/6/21	CW
5/19/21	CW
7/9/21	CW

BON SECOURS ST. FRANCIS DOWNTOWN ENVELOPE RENOVATION  
 GREENVILLE, SC  
 ARCHITECT: MICMILLAN PAZDAN SMITH ARCHITECTS  
 ERECTOR: SPS CORPORATION

**SPS Corporation**  
 Fort Wayne, Indiana Raleigh, North Carolina  
 Indianapolis, Indiana Charlotte, North Carolina


Drawn By	CCW
Date Drawn	08/27/20
Checked By	LW
Date Checked	08/27/20
Scale	AS NOTED
Job No.	5293
Job Name	BON SECOURS
SHEET	

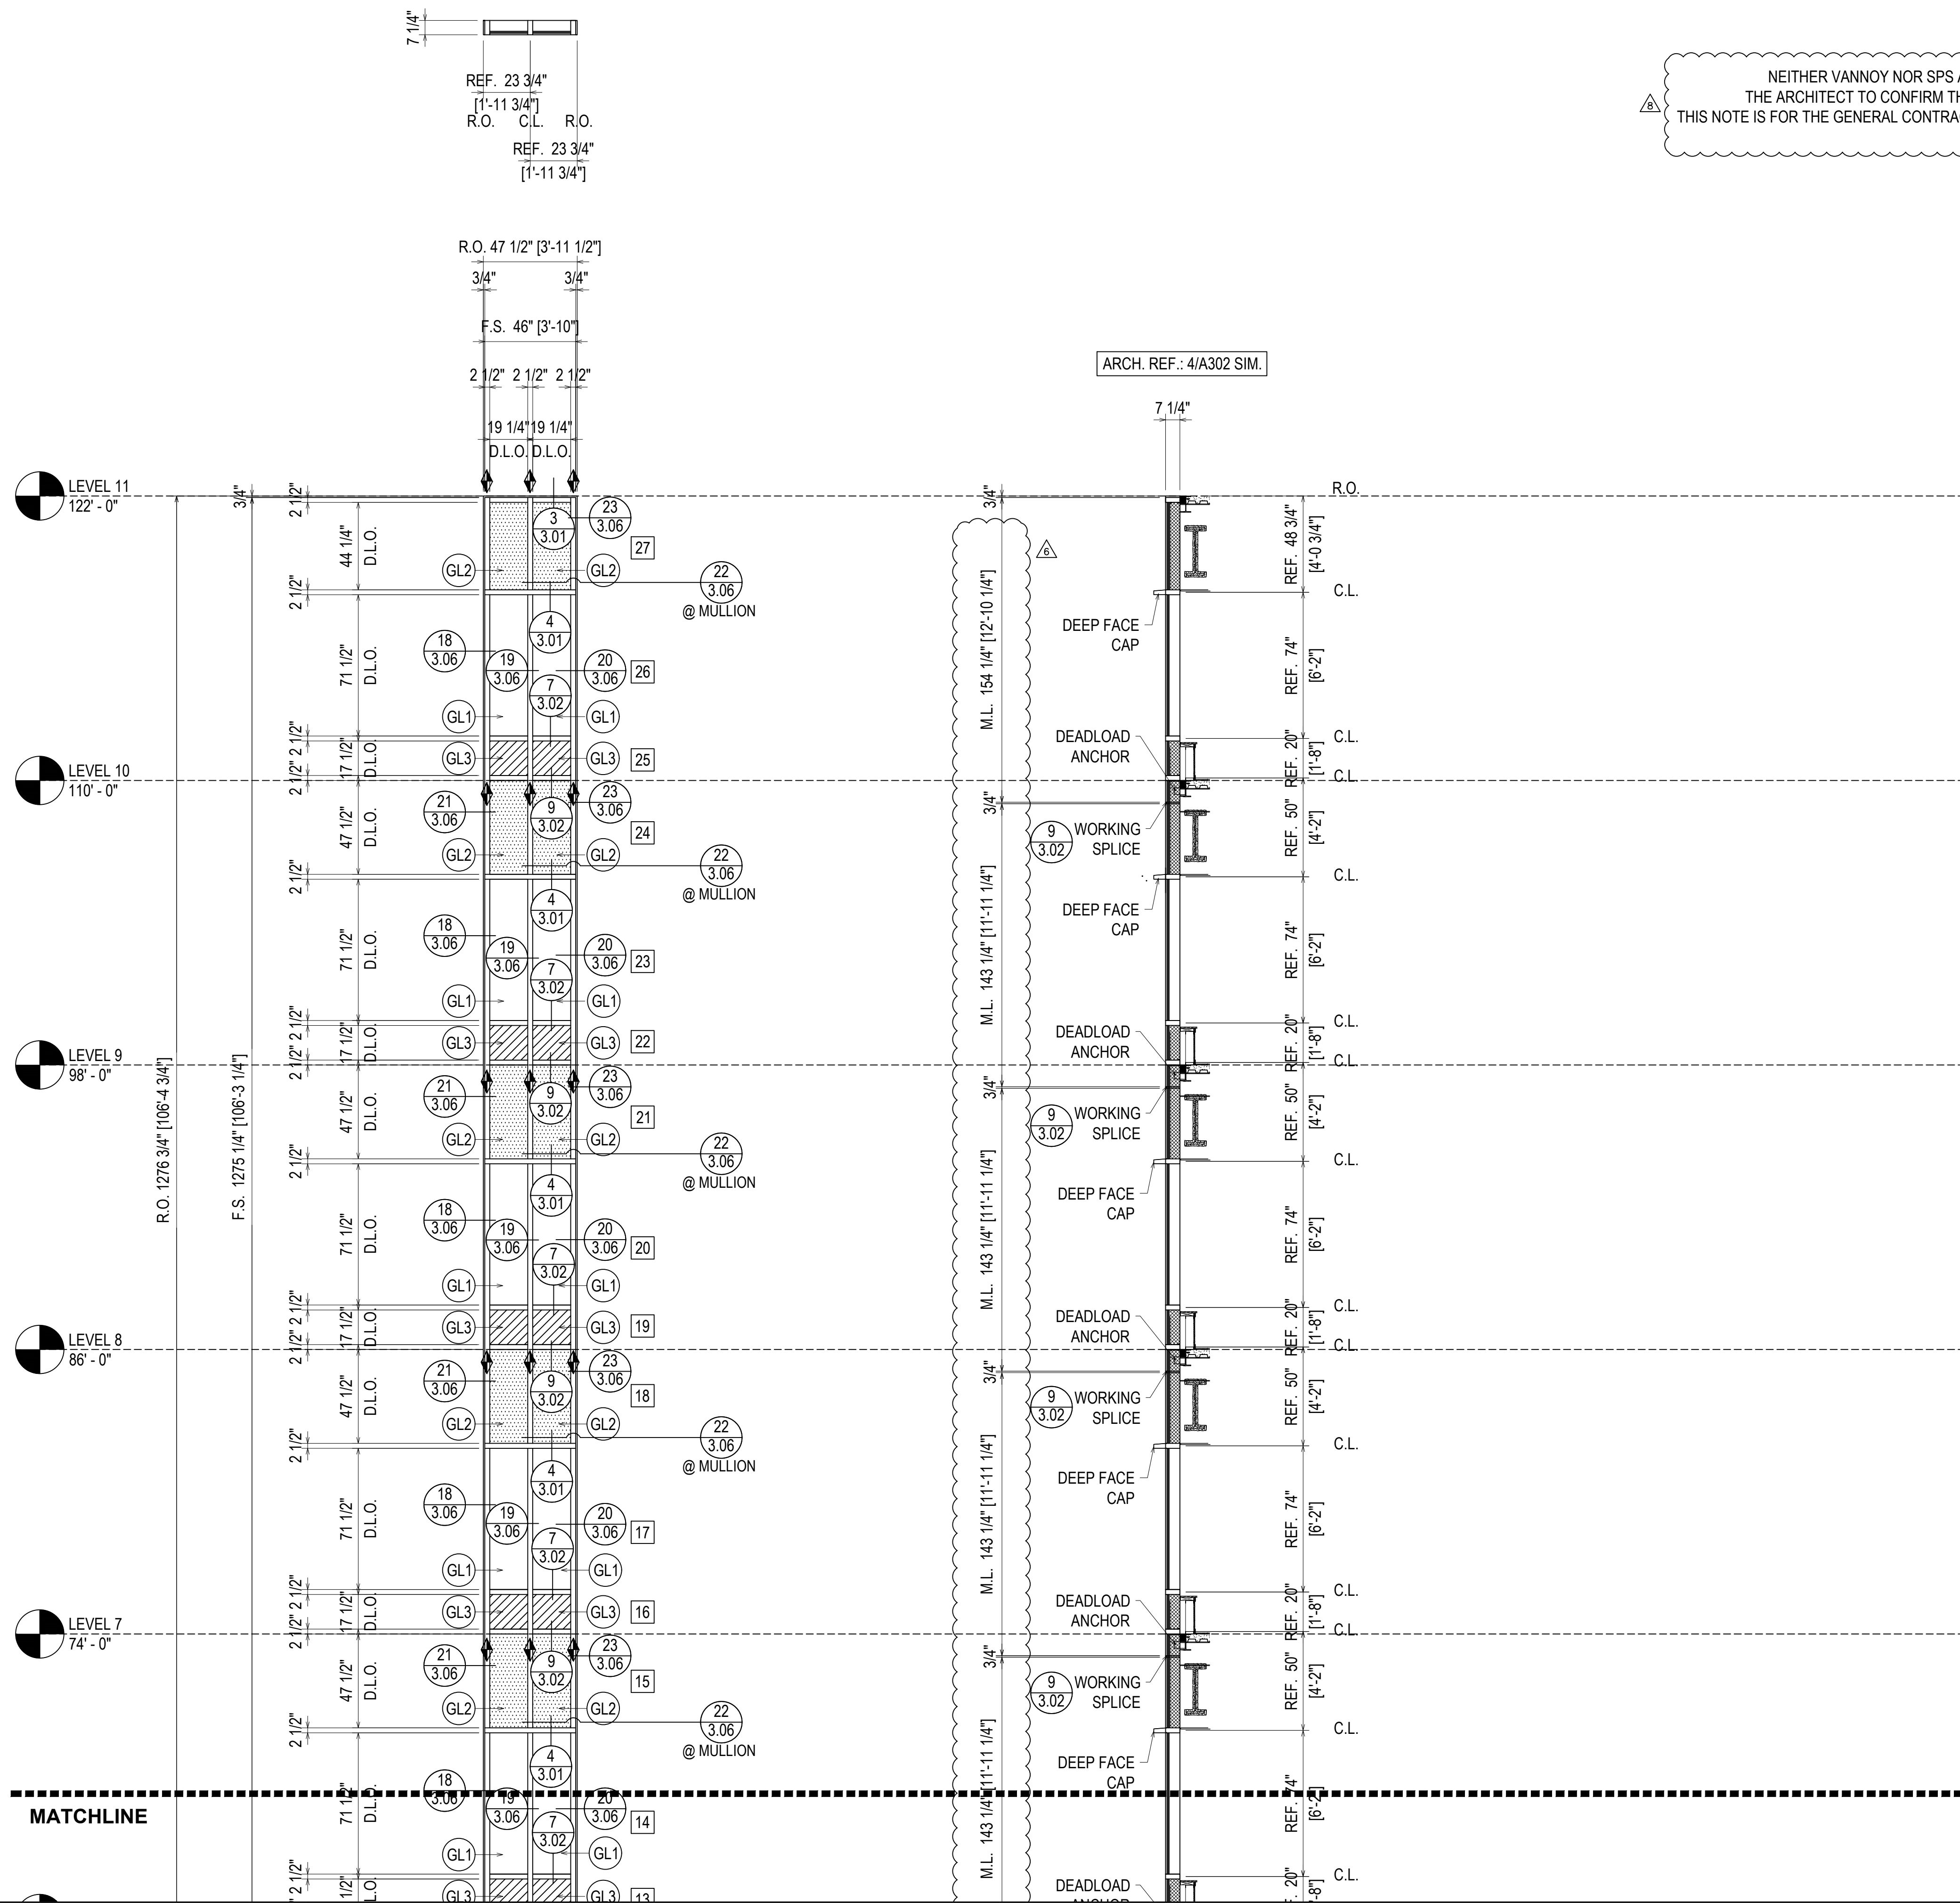

NEITHER VANNOY NOR SPS ARE EXPECTING THE ARCHITECT TO CONFIRM THE DIMENSIONS. THIS NOTE IS FOR THE GENERAL CONTRACTOR (VANNOY)

**G.C. NOTE:**  
ALL OPENINGS ARE TO BE GUARANTEED TO MATCH THESE SHOP DRAWINGS


**ELEVATION CW2**  
SCALE: 1/4" = 1'-0"  
OLDCASTLE B.E. RELIANCE - 2 1/2" X 7 1/4"  
EXTERIOR CURTAINWALL  
1" INSULATED GLASS (FRONT SET)  
QUANTITY: 2

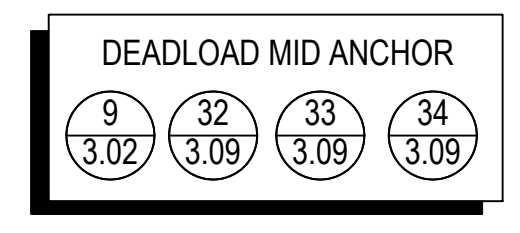


REVISIONS	BY
△ 3/2/21	CW
△ 3/10/21	CW
△ 4/7/21	CW
△ 5/6/21	CW
△ 5/19/21	CW
△ 7/9/21	CW

**BON SECOURS ST. FRANCIS DOWNTOWN ENVELOPE RENOVATION**  
GREENVILLE, SC  
ARCHITECT: MICMILLAN PAZDAN SMITH ARCHITECTS  
ERECTOR: SPS CORPORATION

**SPS Corporation**  
Fort Wayne, Indiana Raleigh, North Carolina  
Indianapolis, Indiana Charlotte, North Carolina

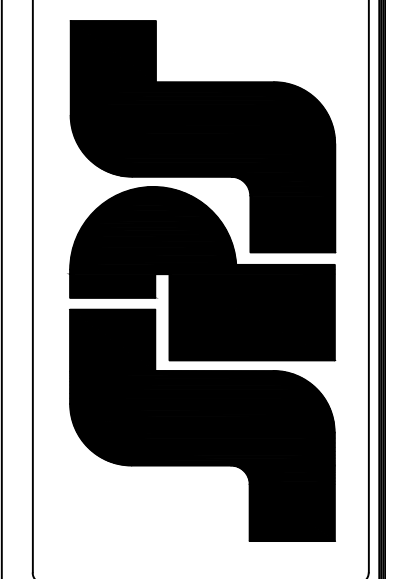

Drawn By: CCW  
Date Drawn: 08/27/20  
Checked By: LW  
Date Checked: 08/27/20  
Scale: AS NOTED  
Job No.: 5293  
Job Name: BON SECOURS  
SHEET

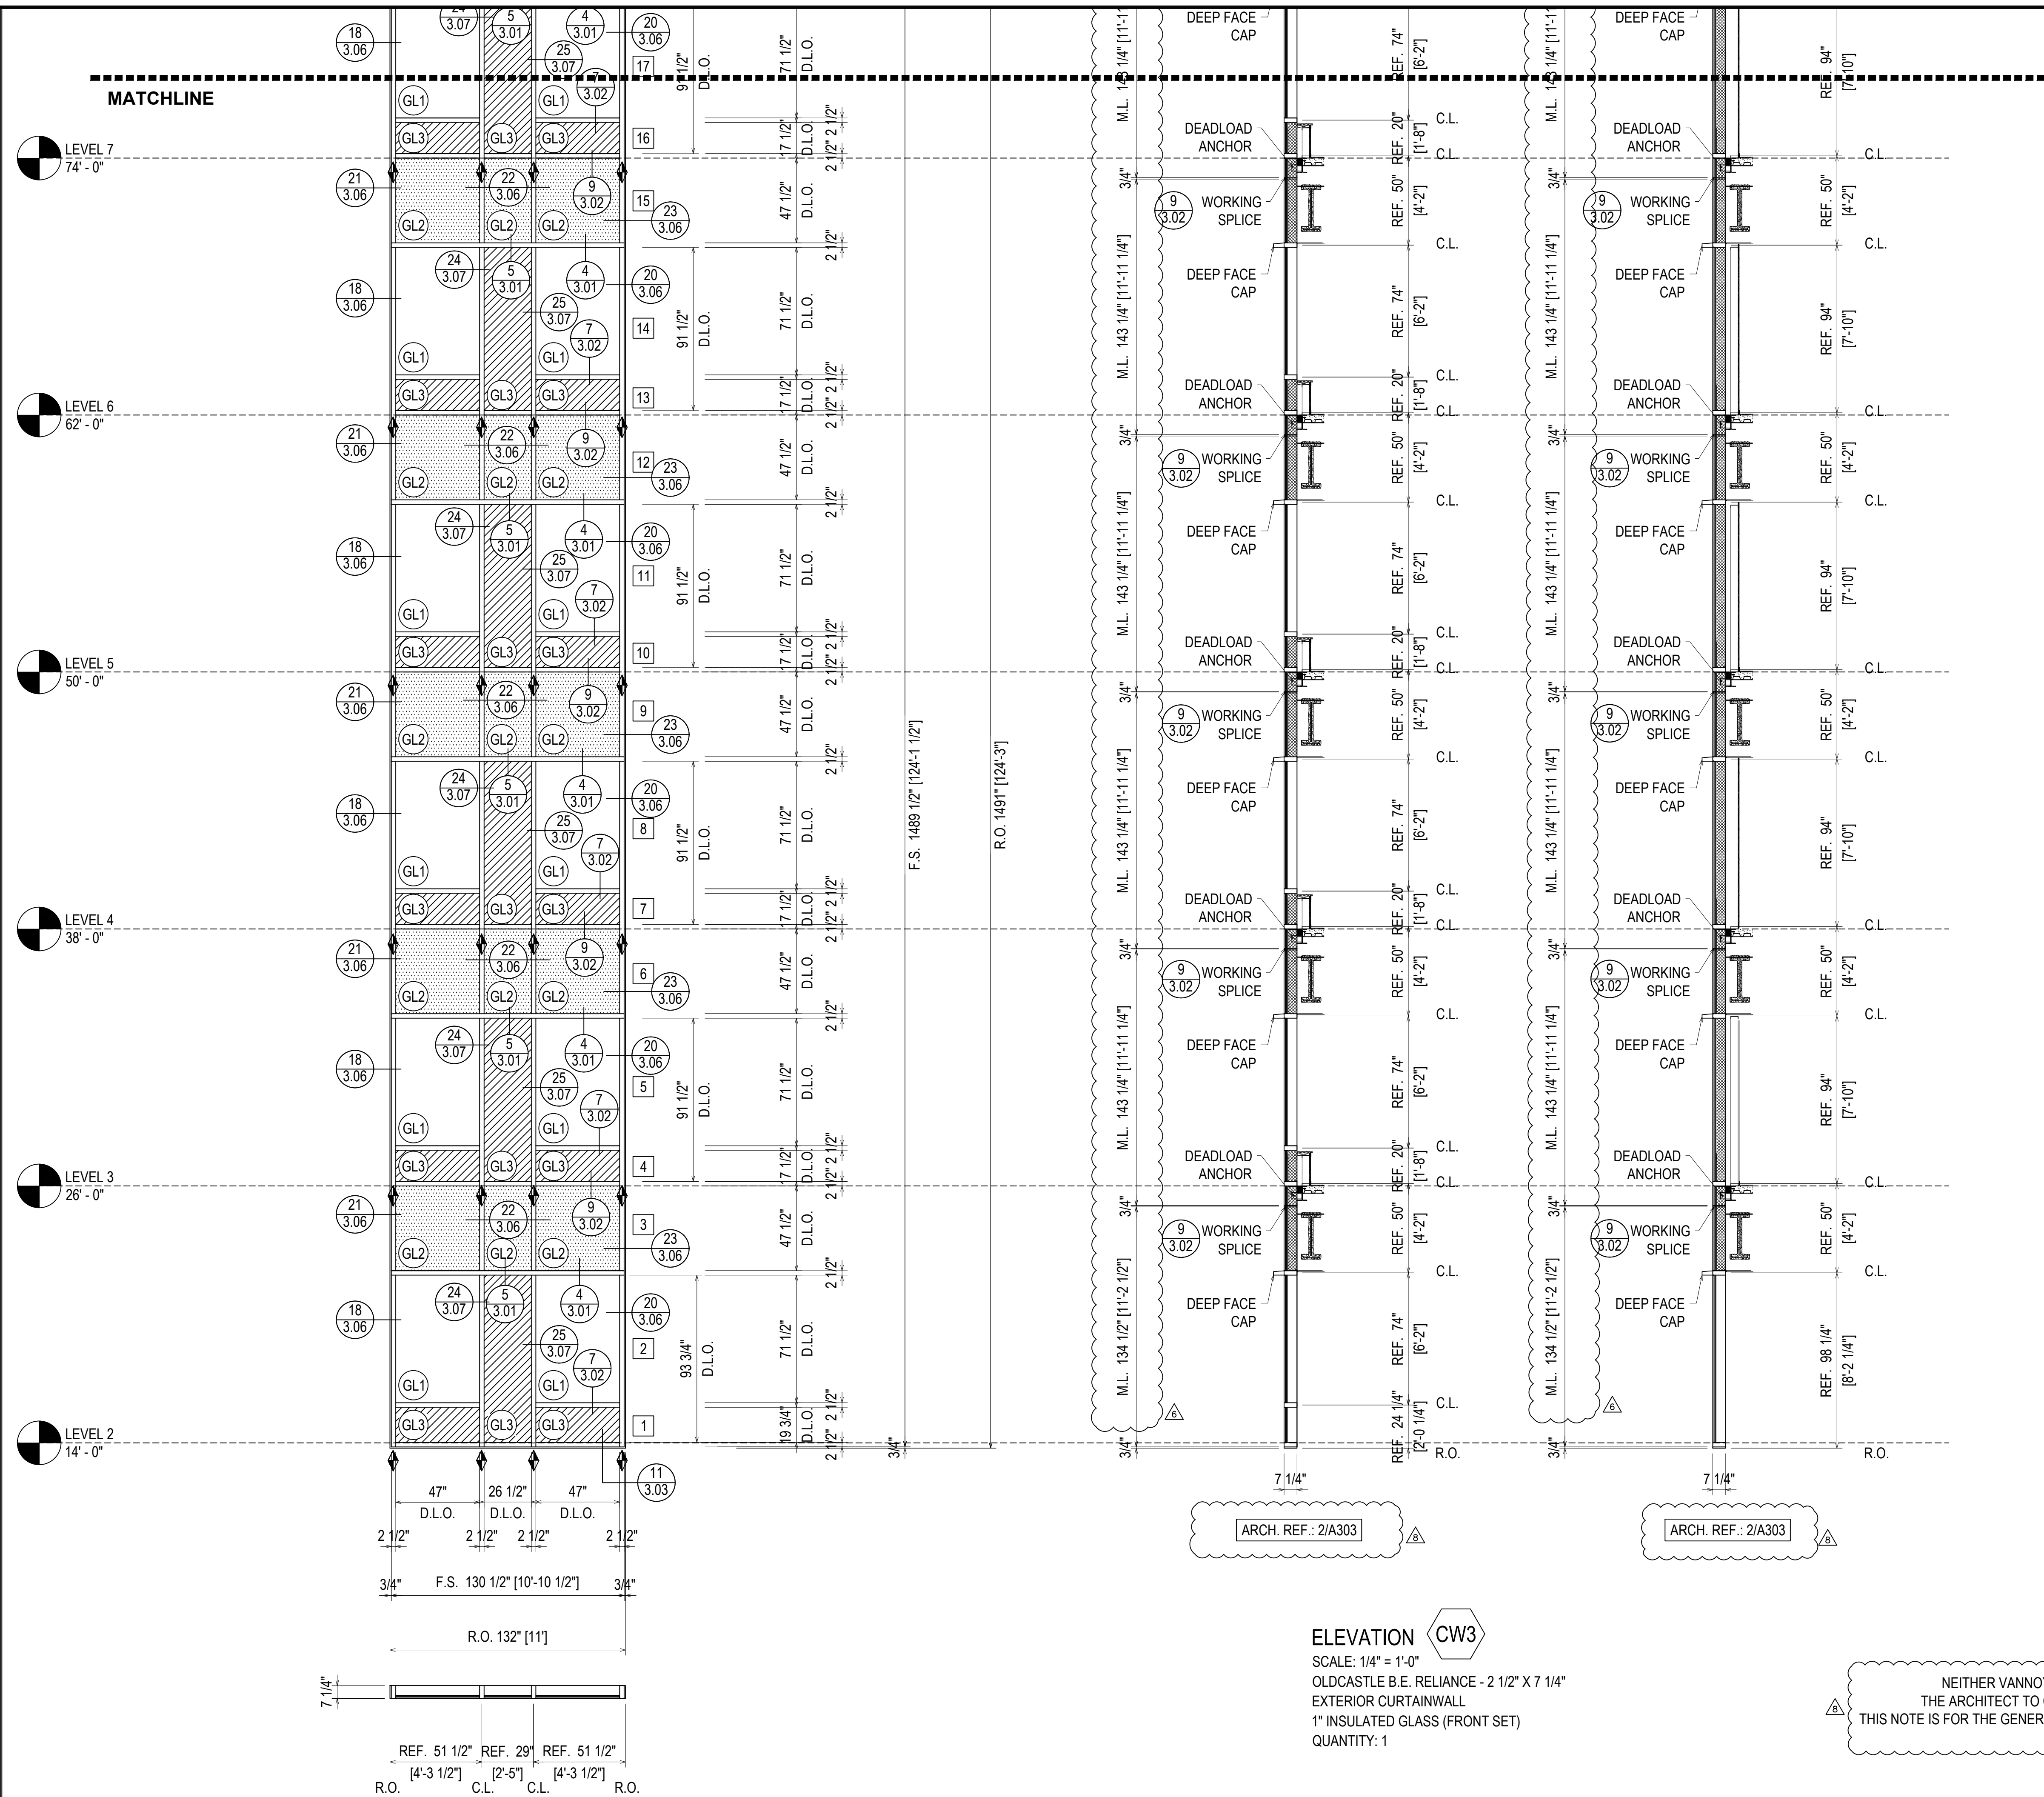


REVISIONS	BY
3/2/21	CW
3/10/21	CW
4/7/21	CW
5/6/21	CW
5/19/21	CW
7/9/21	CW

**BON SECOURS ST. FRANCIS DOWNTOWN ENVELOPE RENOVATION**  
 GREENVILLE, SC  
 ARCHITECT: MICMILLAN PAZDAN SMITH ARCHITECTS  
 ERECTOR: SPS CORPORATION

**SPS Corporation**  
 Fort Wayne, Indiana Raleigh, North Carolina  
 Indianapolis, Indiana Charlotte, North Carolina

Drawn By: CCW  
 Date Drawn: 08/27/20  
 Checked By: LW  
 Date Checked: 08/27/20  
 Scale: AS NOTED  
 Job No.: 5293  
 Job Name: BON SECOURS  
 SHEET

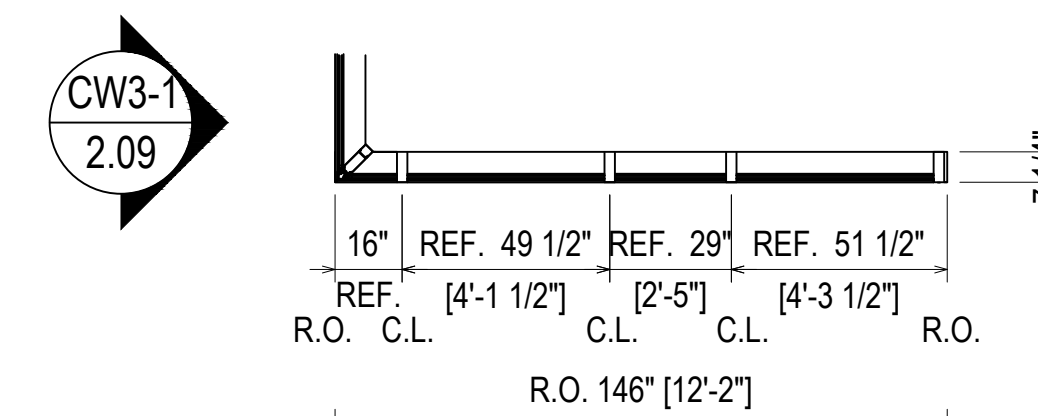




WW-500 MULLION WITH RS-19 STEEL (15'-0" LENGTH)  
LOCATED 1266" (105'-6") TO 1446" (120'-6") FROM BOTTOM OF MULLION

DETAILED ON 19A/3.06 - SURROUND CONDITIONS VARY

NEITHER VANNOY NOR SPS ARE EXPECTING THE ARCHITECT TO CONFIRM THE DIMENSIONS. THIS NOTE IS FOR THE GENERAL CONTRACTOR (VANNOY)

**G.C. NOTE:**  
ALL OPENINGS ARE TO BE GUARANTEED TO MATCH THESE SHOP DRAWINGS

THE CORNER MULLION WILL BE ANCHORED TO THE FRAMING BEYOND. TO ALLOW FRAME TO NOT BEAR WEIGHT ONTO THE PARAPET WALL. FIELD VERIFY AND COORDINATE ATTACHMENT.

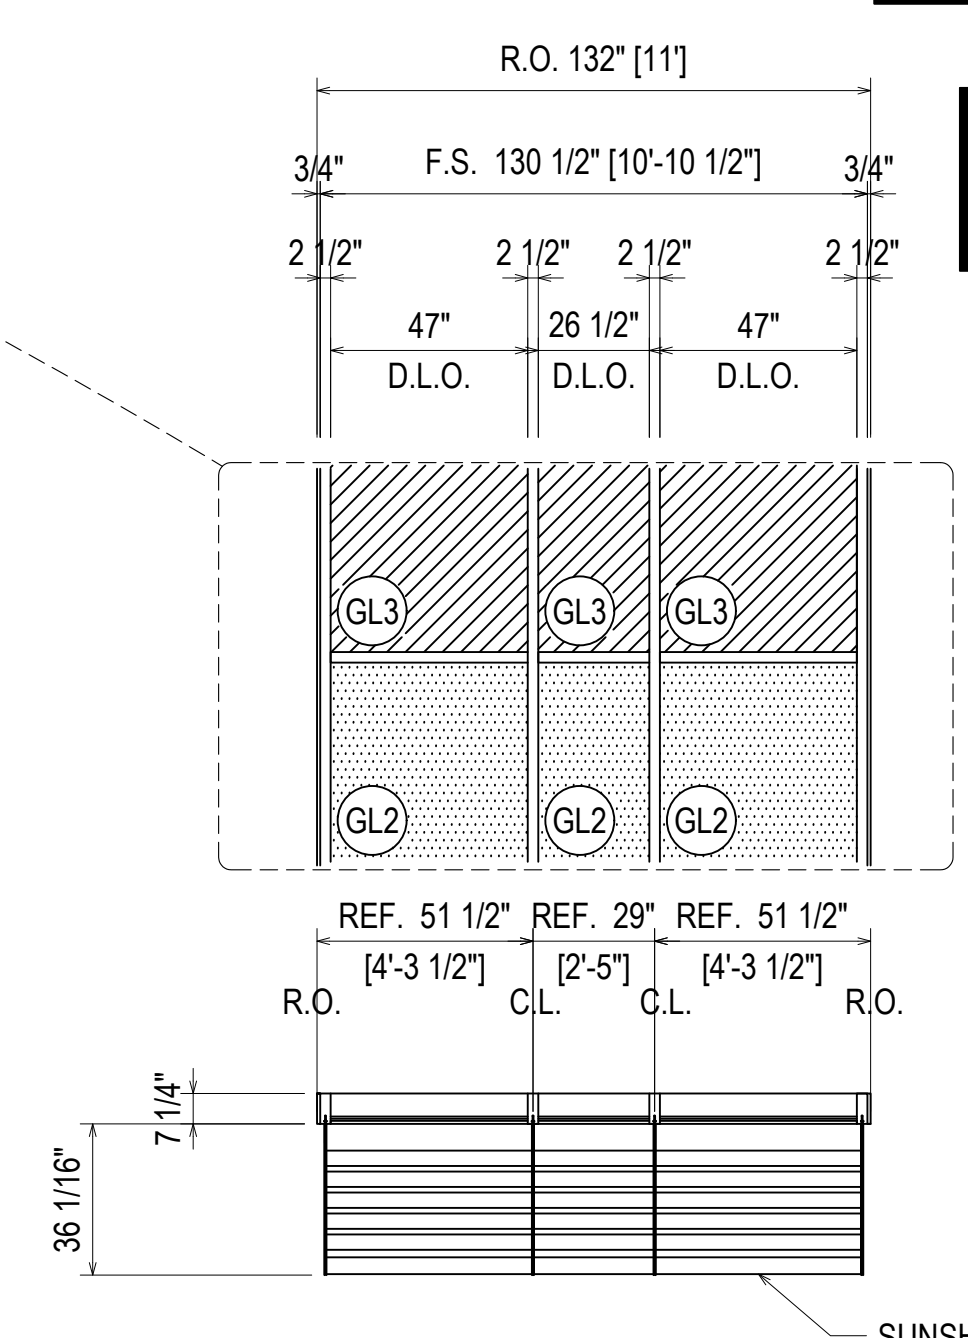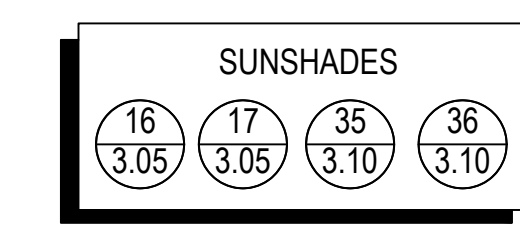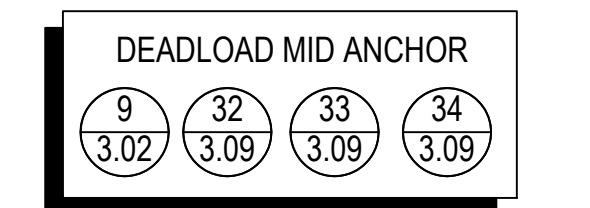

**ELEVATION CW3**  
SCALE: 1/4" = 1'-0"  
OLDCASTLE B.E. RELIANCE - 2 1/2" X 7 1/4"  
EXTERIOR CURTAINWALL  
1" INSULATED GLASS (FRONT SET)  
QUANTITY: 1

REVISIONS	BY
△ 3/2/21	CW
△ 3/10/21	CW
△ 4/7/21	CW
△ 5/6/21	CW
△ 5/19/21	CW
△ 7/9/21	CW


**BON SECOURS ST. FRANCIS DOWNTOWN ENVELOPE RENOVATION**  
GREENVILLE, SC

ARCHITECT: MICULAN PAZDAN SMITH ARCHITECTS  
ERECTOR: SPS CORPORATION

**SPS Corporation**  
Fort Wayne, Indiana Raleigh, North Carolina  
Indianapolis, Indiana Charlotte, North Carolina

Drawn By	CCW
Date Drawn	08/27/20
Checked By	LW
Date Checked	08/27/20
Scale	AS NOTED
Job No.	5293
Job Name	BON SECOURS
SHEET	



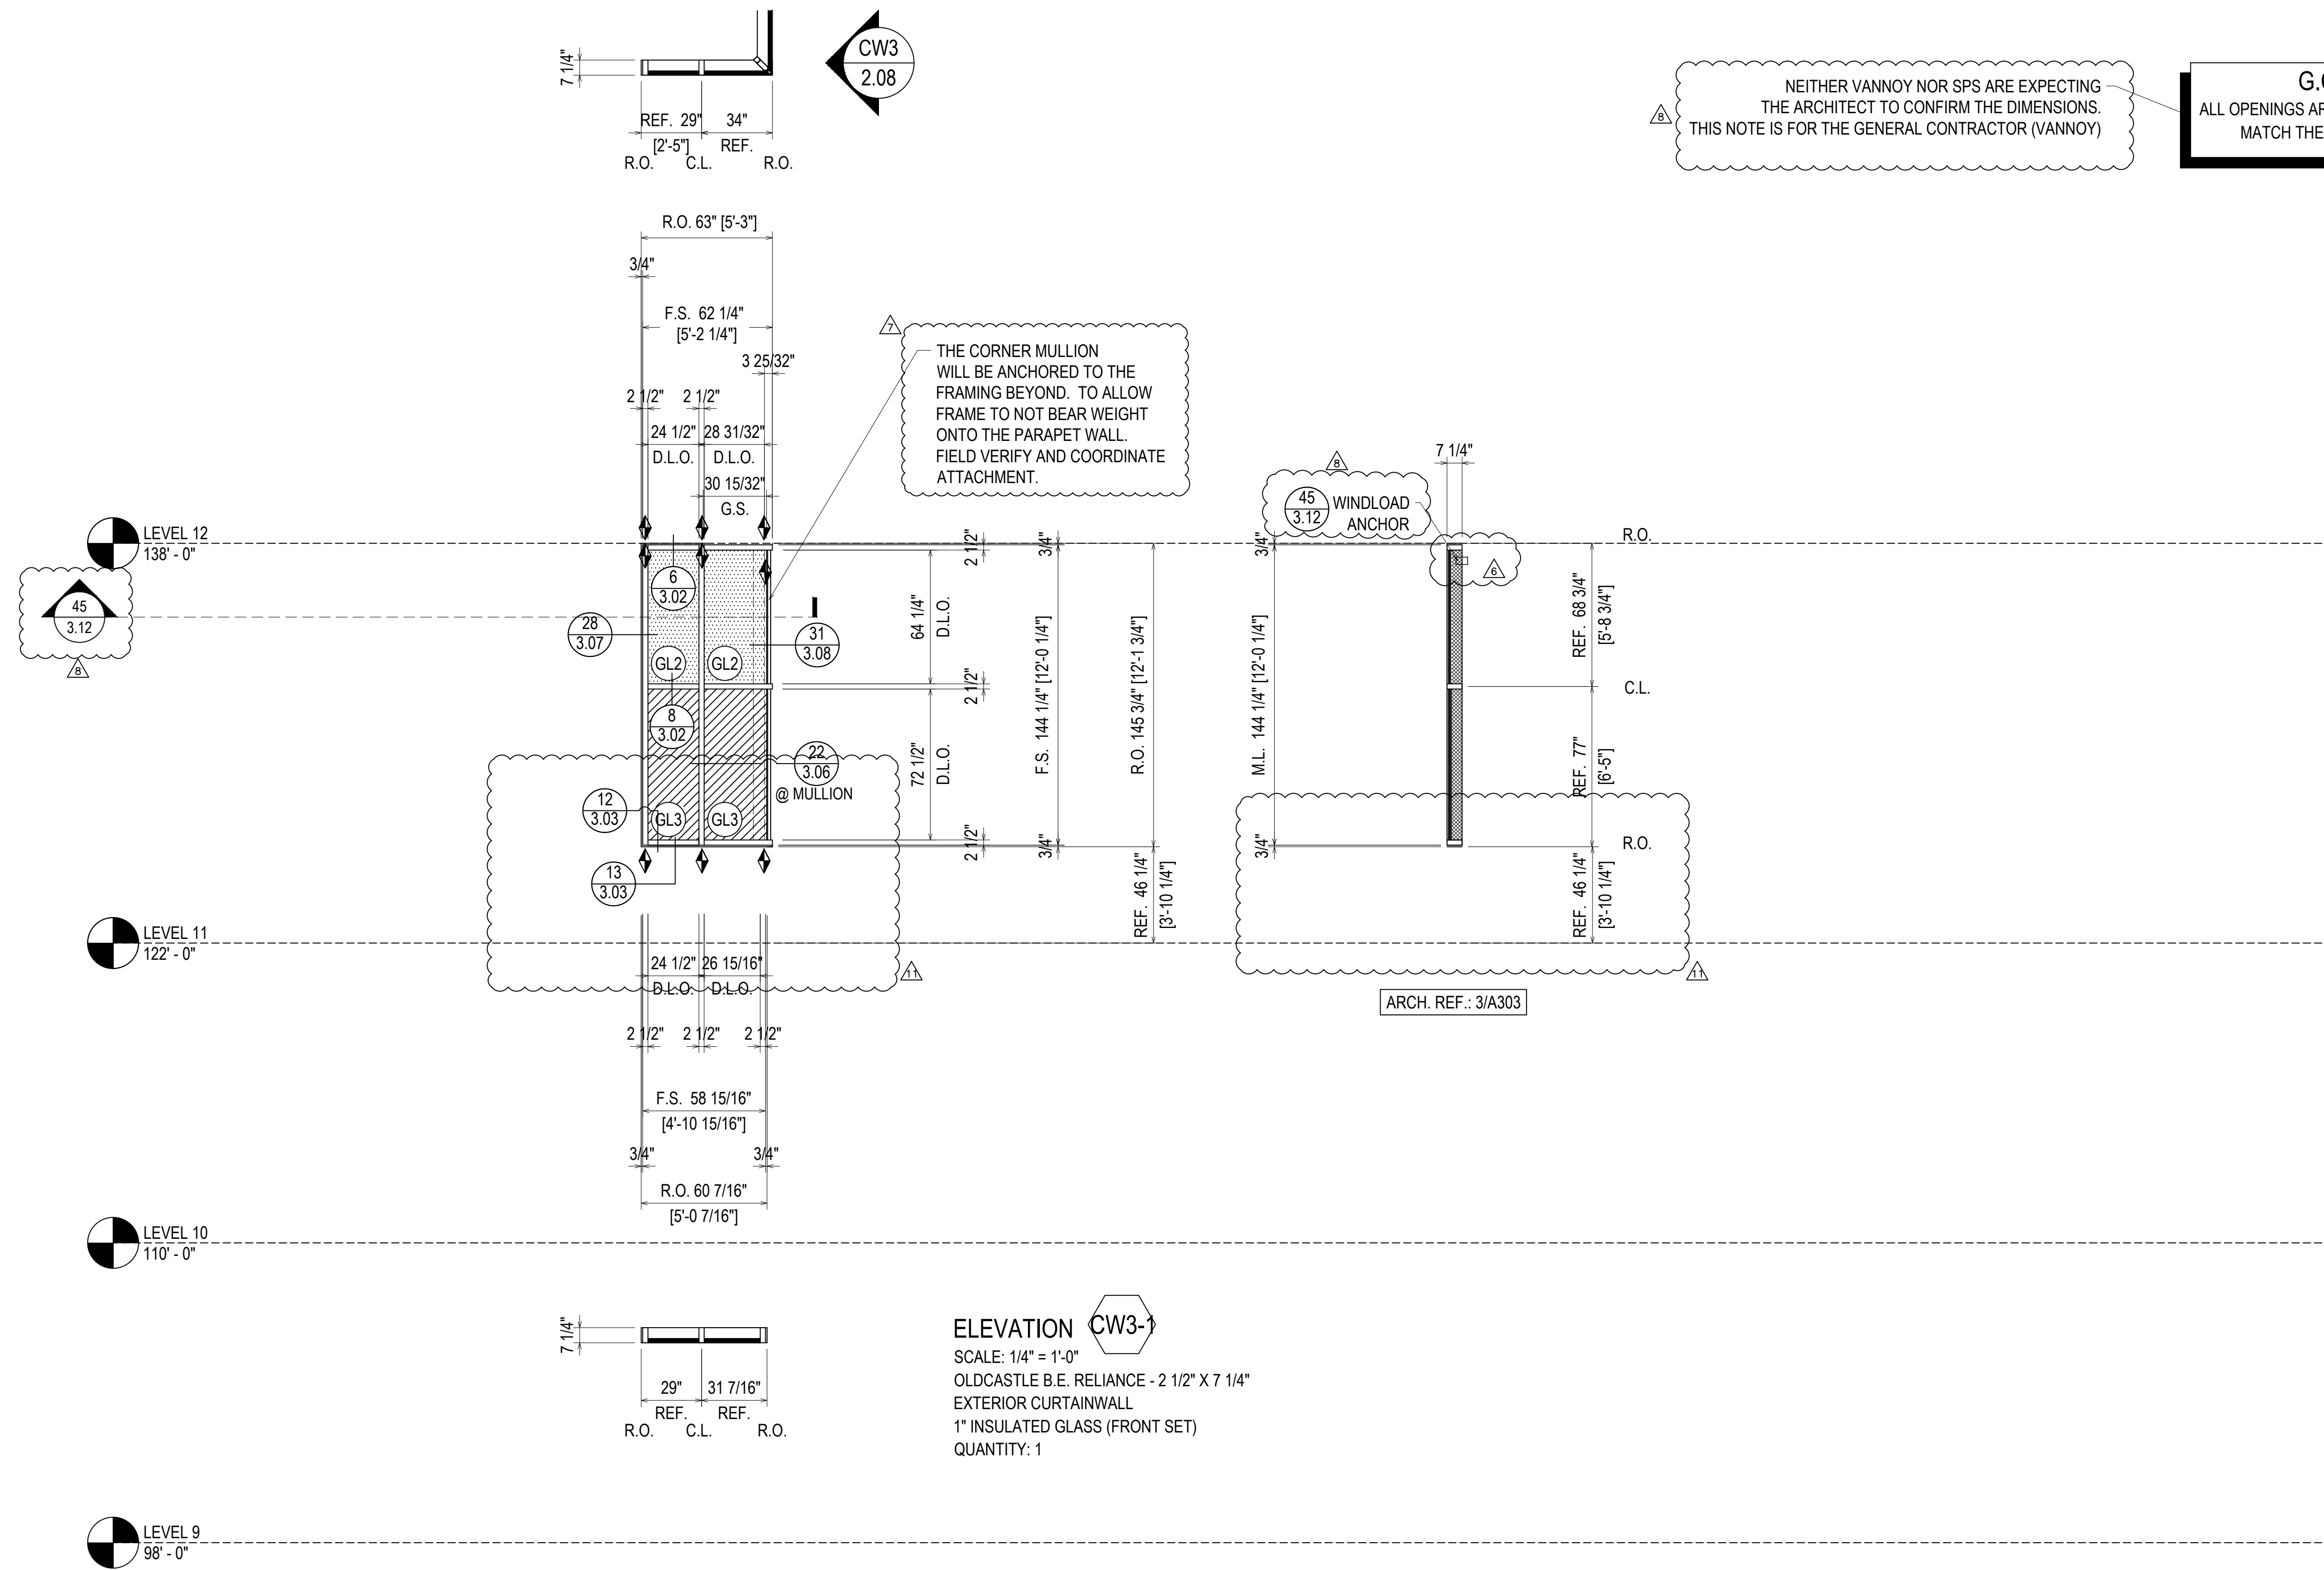

REVISIONS	BY
△ 3/2/21	CW
△ 3/10/21	CW
△ 4/7/21	CW
△ 5/6/21	CW
△ 5/19/21	CW
△ 7/9/21	CW

**BON SECOURS ST. FRANCIS DOWNTOWN ENVELOPE RENOVATION**  
 GREENVILLE, SC  
 ARCHITECT: MICHELAN PAZDAN SMITH ARCHITECTS  
 ERECTOR: SPS CORPORATION

**SPS Corporation**  
 Fort Wayne, Indiana Raleigh, North Carolina  
 Indianapolis, Indiana Charlotte, North Carolina

Drawn By	CCW
Date Drawn	08/27/20
Checked By	LW
Date Checked	08/27/20
Scale	AS NOTED
Job No.	5293
Job Name	BON SECOURS
SHEET	



DEADLOAD MID ANCHOR

9 32 33 34  
3.02 3.09 3.09 3.09

ARCH. REF.: 1/A303

ARCH. REF.: 1/A303

ELEVATION **CW3** OPP.  
 SCALE: 1/4" = 1'-0"  
 OLDCASTLE B.E. RELIANCE - 2 1/2" X 7 1/4"  
 EXTERIOR CURTAINWALL  
 1" INSULATED GLASS (FRONT SET)  
 QUANTITY: 1

NEITHER VANNOY NOR SPS ARE EXPECTING THE ARCHITECT TO CONFIRM THE DIMENSIONS. THIS NOTE IS FOR THE GENERAL CONTRACTOR (VANNOY)


G.C. NOTE:  
 ALL OPENINGS ARE TO BE GUARANTEED TO MATCH THESE SHOP DRAWINGS

REVISIONS	BY
3/2/21	CW
3/10/21	CW
4/7/21	CW
5/6/21	CW
5/19/21	CW
7/9/21	CW

BON SECOURS ST. FRANCIS DOWNTOWN ENVELOPE RENOVATION  
 GREENVILLE, SC  
 ARCHITECT: MICMILLAN PAZDAN SMITH ARCHITECTS  
 ERECTOR: SPS CORPORATION

**SPS Corporation**  
 Fort Wayne, Indiana Raleigh, North Carolina  
 Indianapolis, Indiana Charlotte, North Carolina

Drawn By: CCW  
 Date Drawn: 08/27/20  
 Checked By: LW  
 Date Checked: 08/27/20  
 Scale: AS NOTED  
 Job No.: 5293  
 Job Name: BON SECOURS  
 SHEET

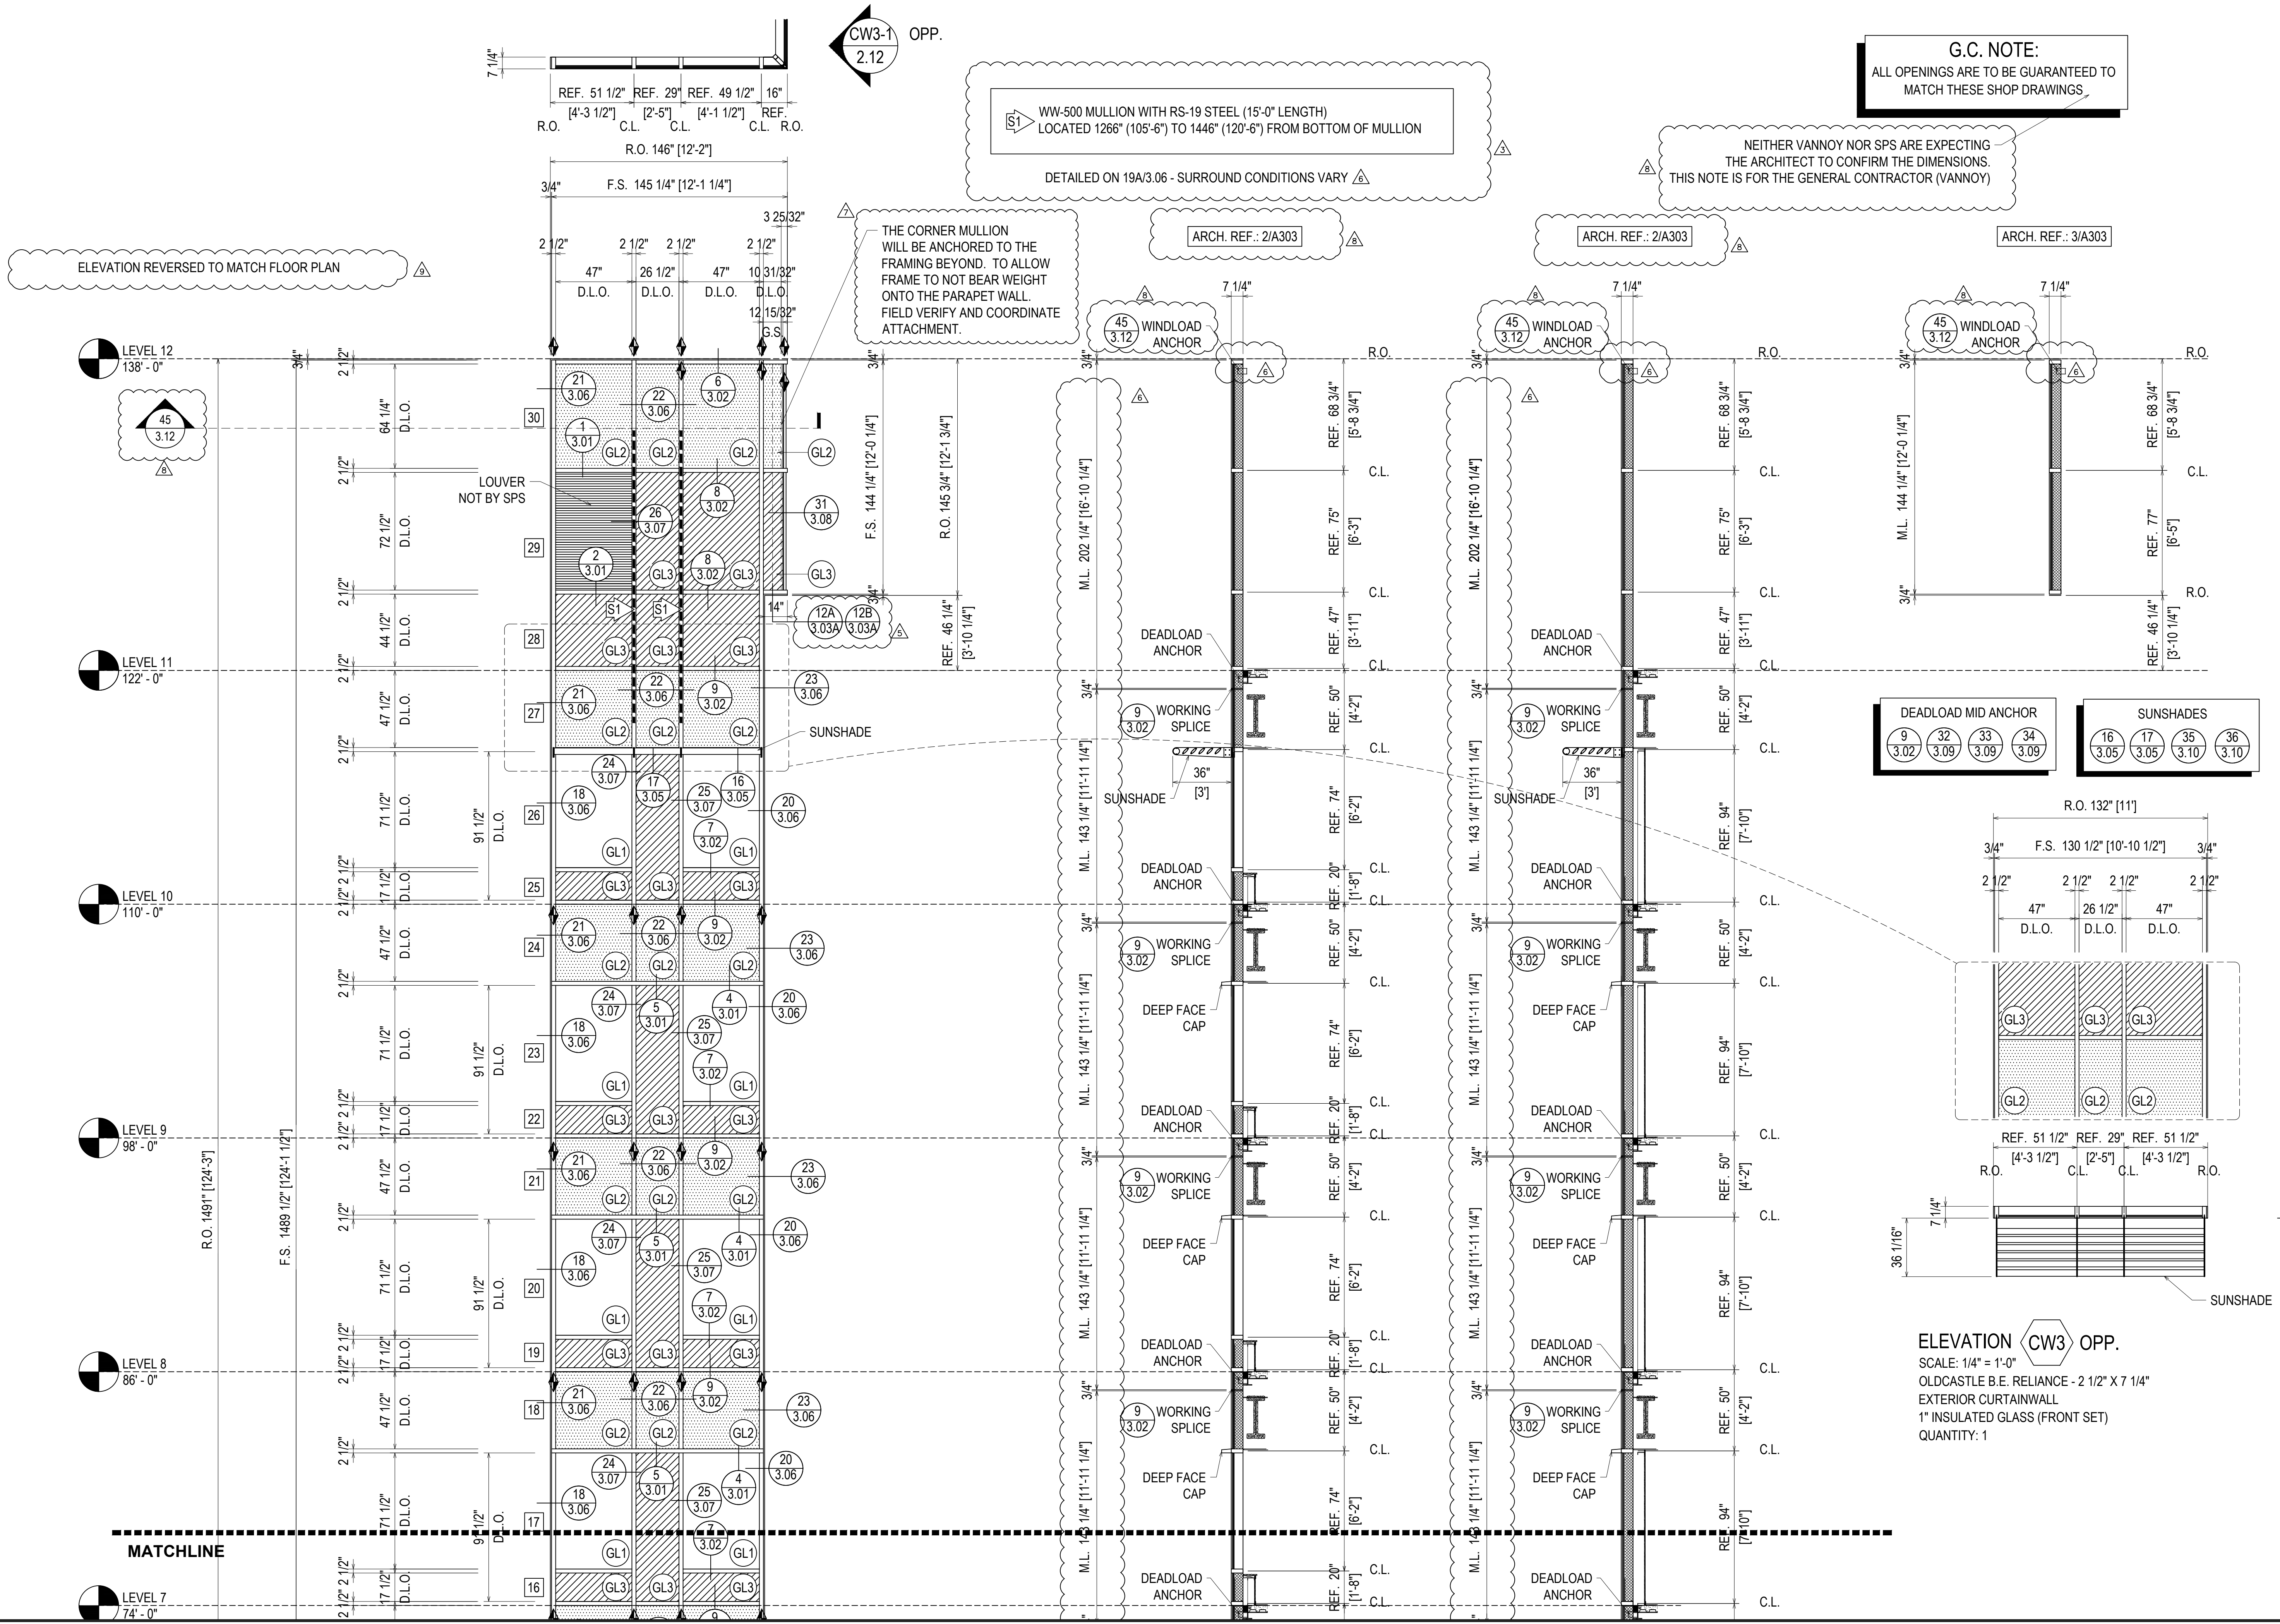



**G.C. NOTE:**  
ALL OPENINGS ARE TO BE GUARANTEED TO MATCH THESE SHOP DRAWINGS.

NEITHER VANNOY NOR SPS ARE EXPECTING THE ARCHITECT TO CONFIRM THE DIMENSIONS. THIS NOTE IS FOR THE GENERAL CONTRACTOR (VANNOY)

**CW3-1** OPP.  
2.12

WW-500 MULLION WITH RS-19 STEEL (15'-0" LENGTH)  
LOCATED 1266" (105'-6") TO 1446" (120'-6") FROM BOTTOM OF MULLION  
DETAILED ON 19A/3.06 - SURROUND CONDITIONS VARY


THE CORNER MULLION WILL BE ANCHORED TO THE FRAMING BEYOND. TO ALLOW FRAME TO NOT BEAR WEIGHT ONTO THE PARAPET WALL. FIELD VERIFY AND COORDINATE ATTACHMENT.

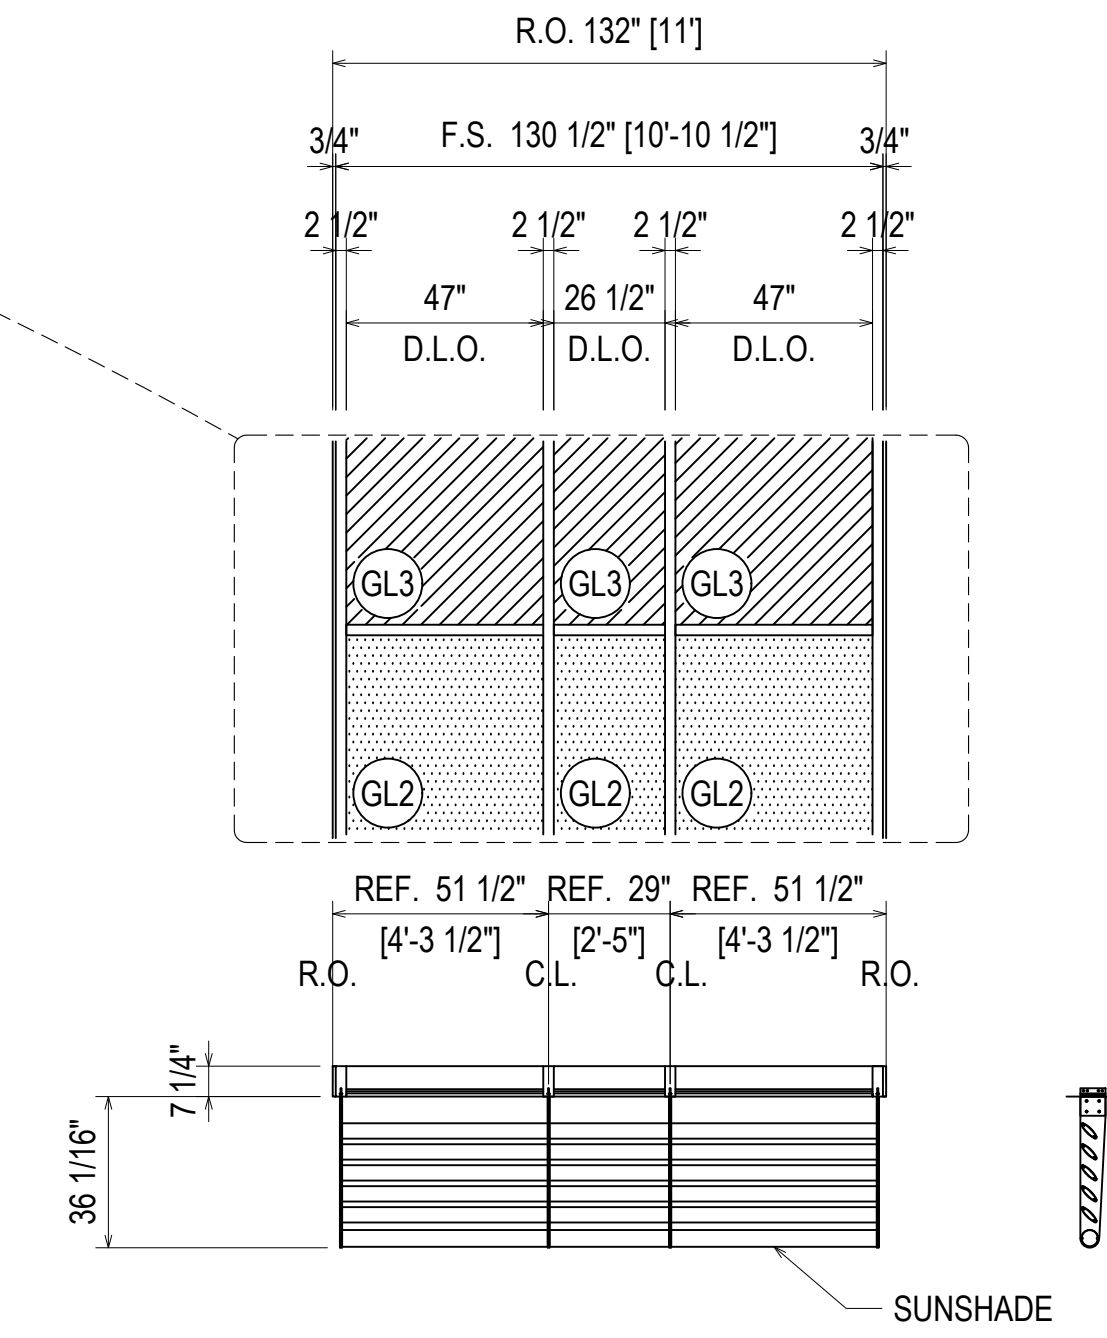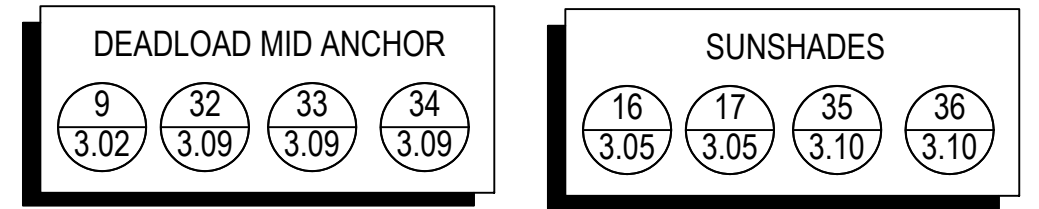


**ELEVATION CW3 OPP.**  
SCALE: 1/4" = 1'-0"  
OLDCASTLE B.E. RELIANCE - 2 1/2" X 7 1/4"  
EXTERIOR CURTAINWALL  
1" INSULATED GLASS (FRONT SET)  
QUANTITY: 1

REVISIONS	BY
3/2/21	CW
3/10/21	CW
4/7/21	CW
5/6/21	CW
5/19/21	CW
7/9/21	CW

**BON SECOURS ST. FRANCIS DOWNTOWN ENVELOPE RENOVATION**  
GREENVILLE, SC  
ARCHITECT: MICHELAN PAZDAN SMITH ARCHITECTS  
ERECTOR: SPS CORPORATION

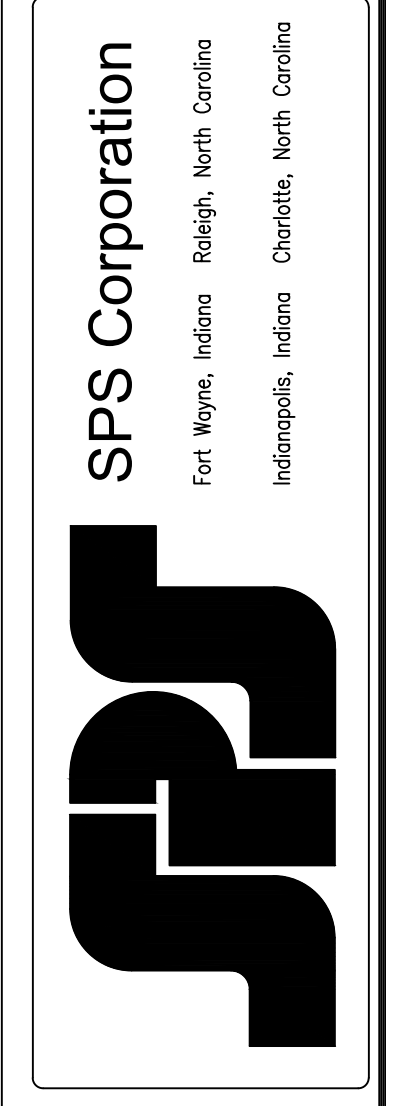

Drawn By	CCW
Date Drawn	08/27/20
Checked By	LW
Date Checked	08/27/20
Scale	AS NOTED
Job No.	5293
Job Name	BON SECOURS
SHEET	

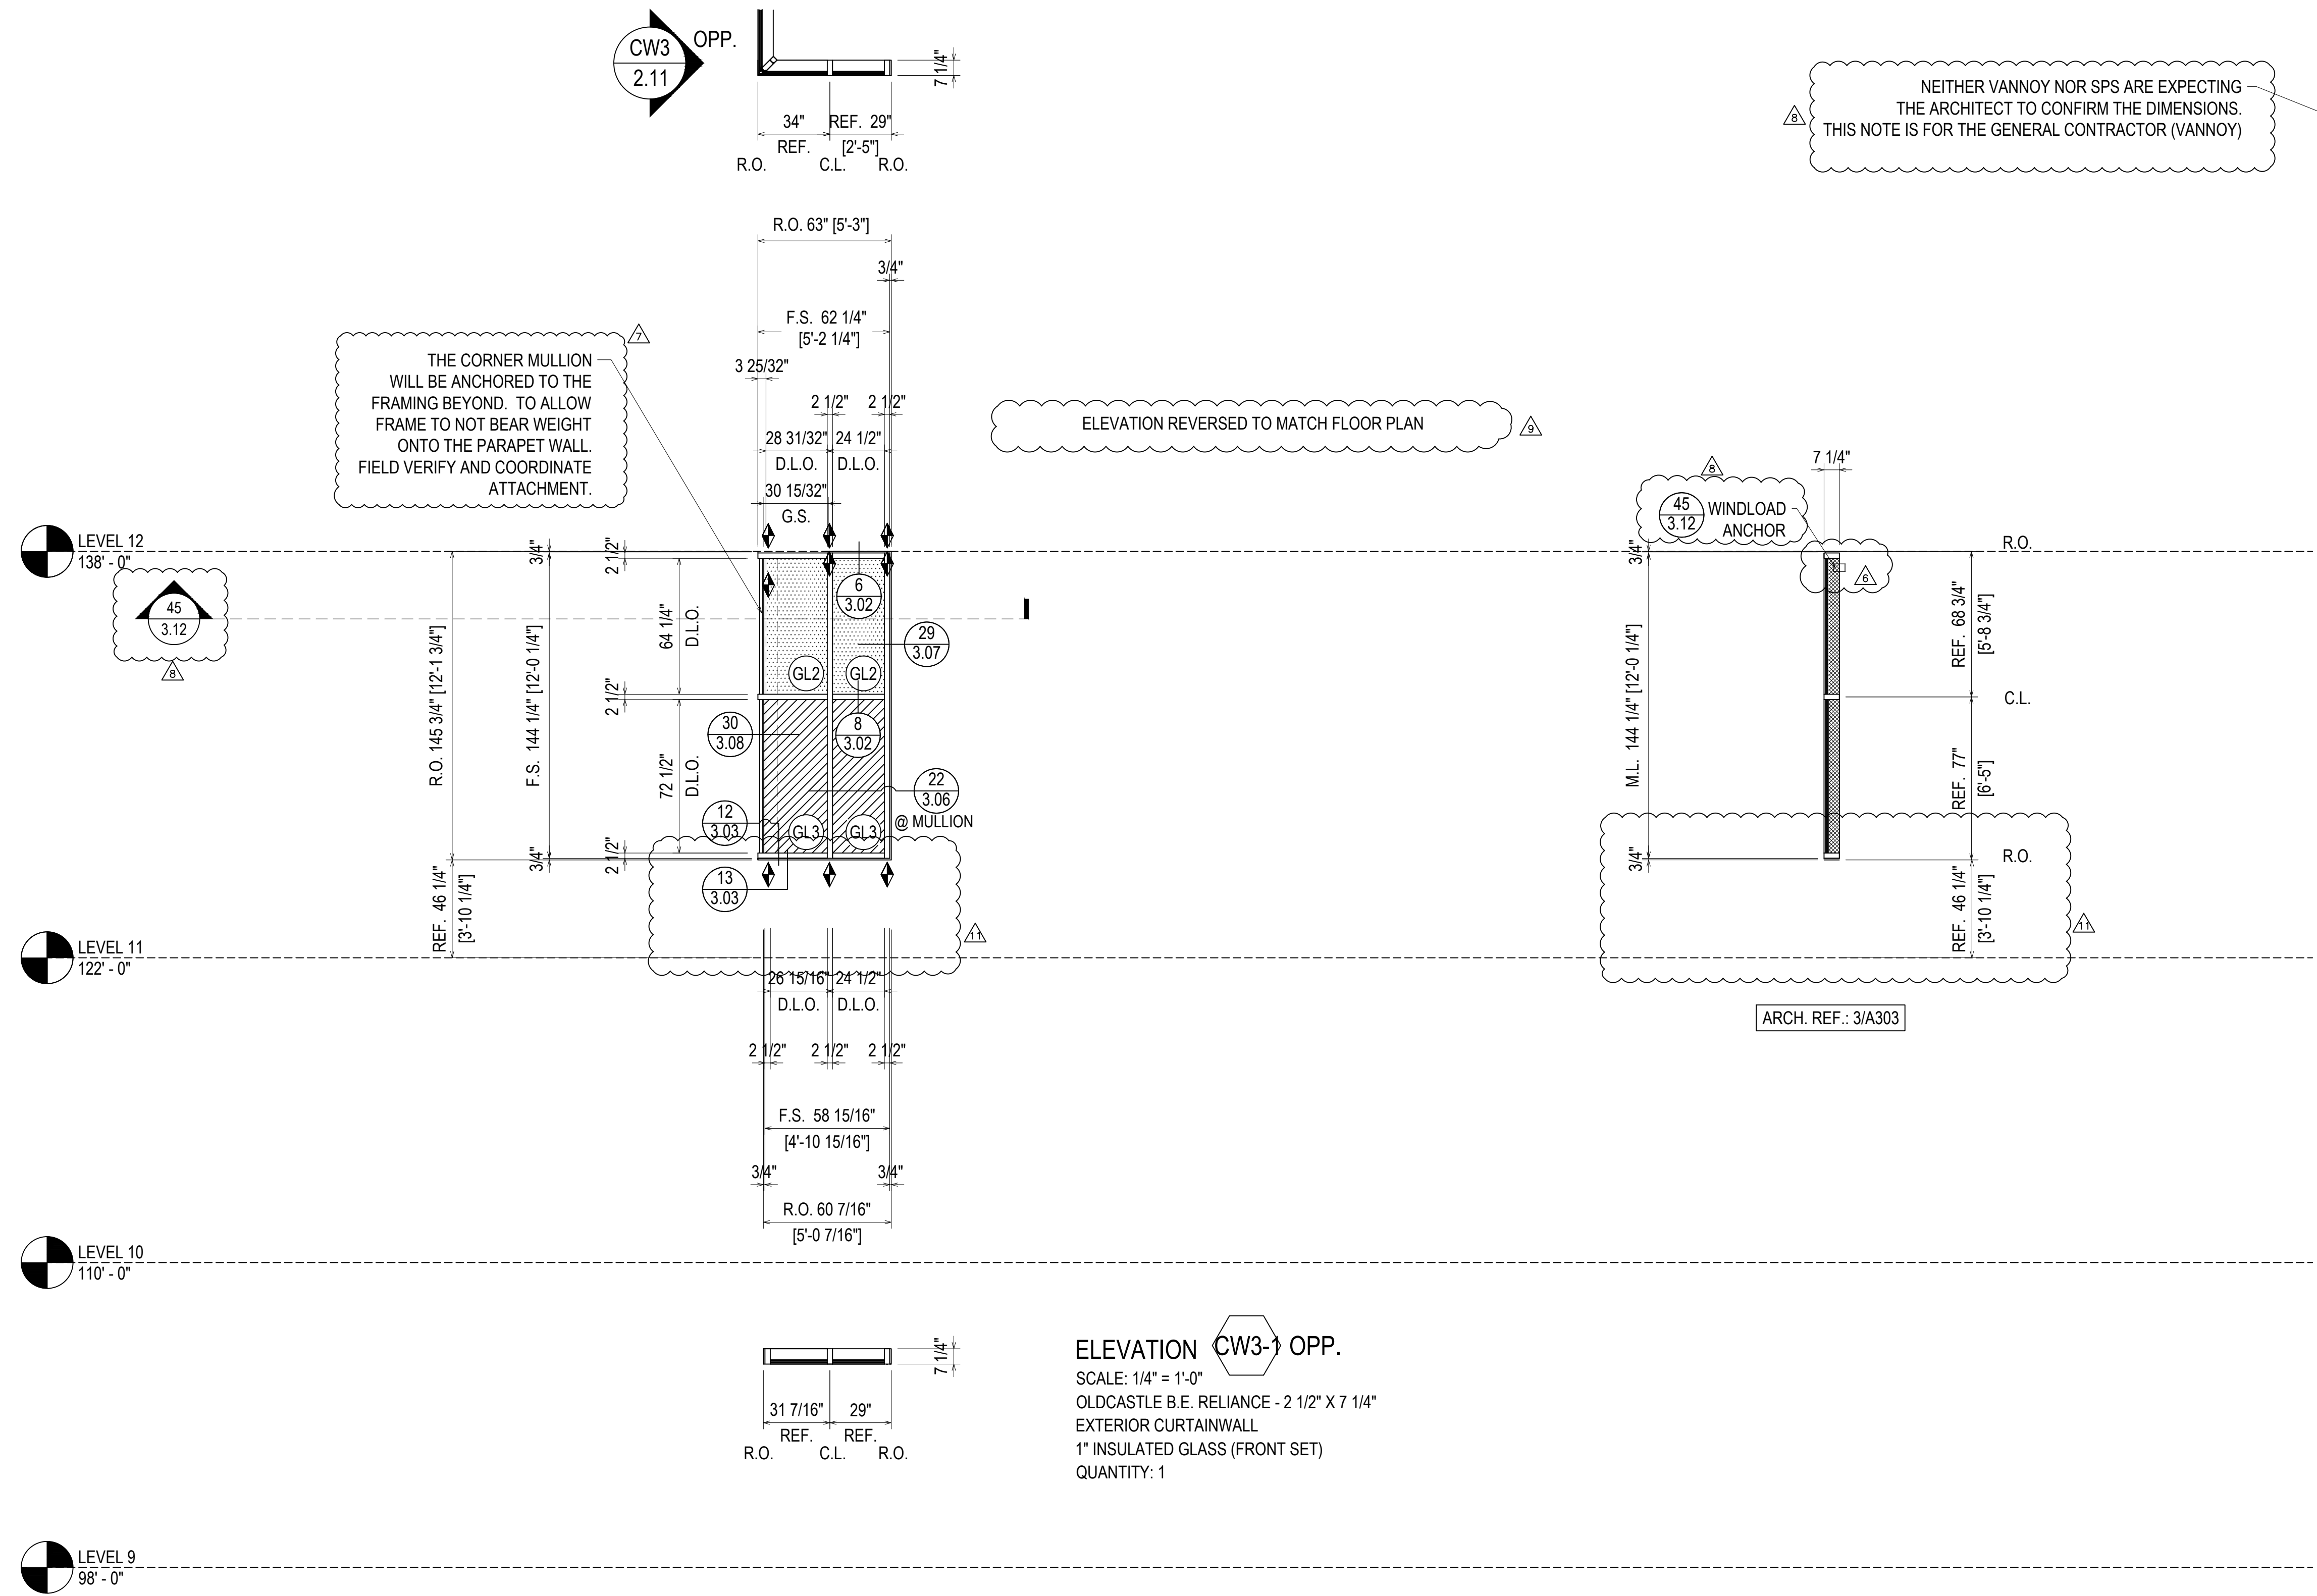

NEITHER VANNOY NOR SPS ARE EXPECTING THE ARCHITECT TO CONFIRM THE DIMENSIONS. THIS NOTE IS FOR THE GENERAL CONTRACTOR (VANNOY)

**G.C. NOTE:**  
ALL OPENINGS ARE TO BE GUARANTEED TO MATCH THESE SHOP DRAWINGS

REVISIONS	BY
△ 3/2/21	CW
△ 3/10/21	CW
△ 4/7/21	CW
△ 5/6/21	CW
△ 5/19/21	CW
△ 7/9/21	CW

**BON SECOURS ST. FRANCIS DOWNTOWN ENVELOPE RENOVATION**  
GREENVILLE, SC

ARCHITECT: MICMILAN PAZDAN SMITH ARCHITECTS  
ERECTOR: SPS CORPORATION

**SPS Corporation**  
Fort Wayne, Indiana  
Raleigh, North Carolina  
Indianapolis, Indiana  
Charlotte, North Carolina

Drawn By	CCW
Date Drawn	08/27/20
Checked By	LW
Date Checked	08/27/20
Scale	AS NOTED
Job No.	5293
Job Name	BON SECOURS
SHEET	




**G.C. NOTE:**  
ALL OPENINGS ARE TO BE GUARANTEED TO MATCH THESE SHOP DRAWINGS

NEITHER VANNOY NOR SPS ARE EXPECTING THE ARCHITECT TO CONFIRM THE DIMENSIONS. THIS NOTE IS FOR THE GENERAL CONTRACTOR (VANNOY)


WW-500 MULLION WITH RS-19 STEEL (15'-0" LENGTH)  
LOCATED 1266" (105'-6") TO 1446" (120'-6") FROM BOTTOM OF MULLION  
DETAILED ON 19A/3.06 - SURROUND CONDITIONS VARY

CW3A-1  
2.15

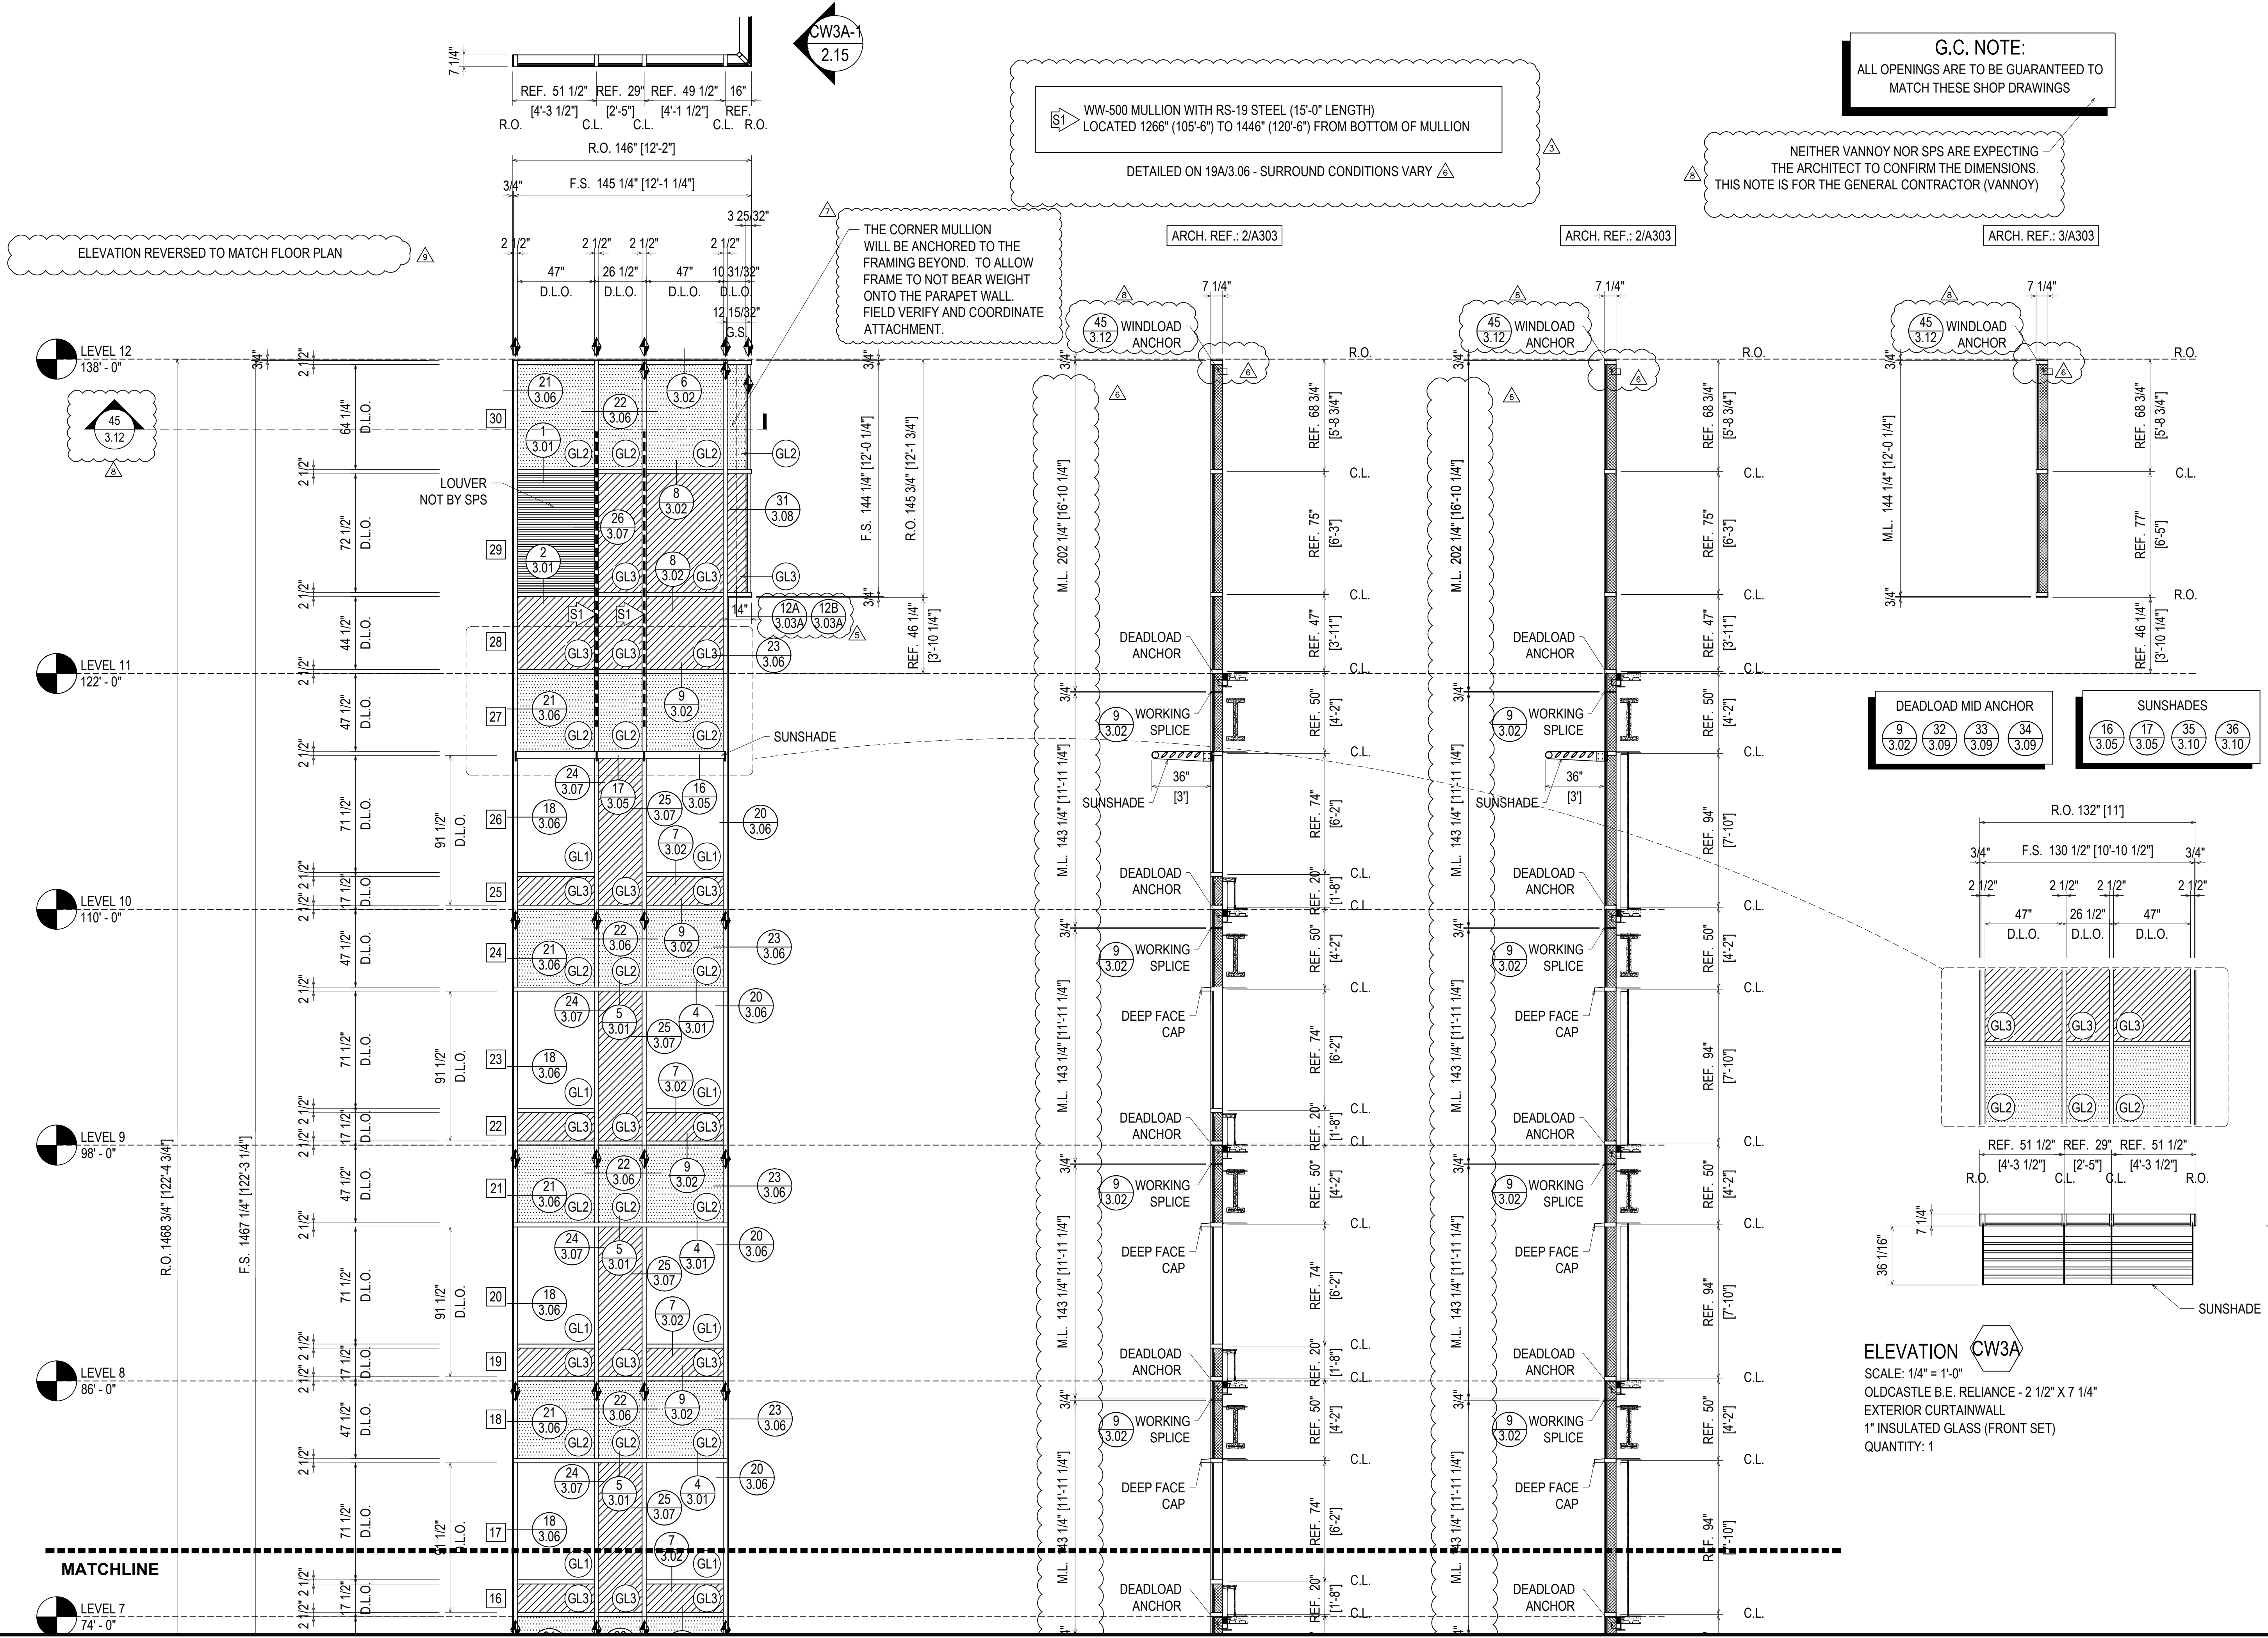


REVISIONS	BY
3/2/21	CW
3/10/21	CW
4/7/21	CW
5/6/21	CW
5/19/21	CW
7/9/21	CW

**BON SECOURS ST. FRANCIS DOWNTOWN ENVELOPE RENOVATION**  
GREENVILLE, SC  
ARCHITECT: MICHAEL PAZDAN SMITH ARCHITECTS  
ERECTOR: SPS CORPORATION

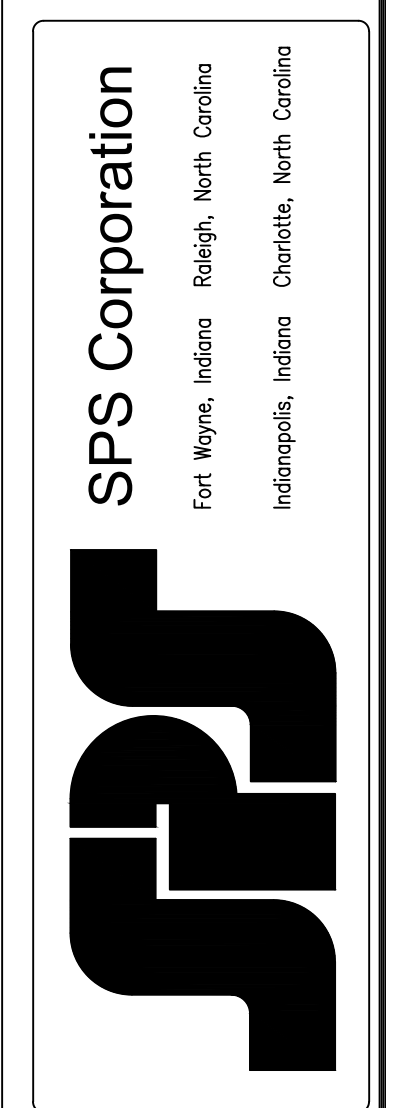

Drawn By: CCW  
Date Drawn: 08/27/20  
Checked By: LW  
Date Checked: 08/27/20  
Scale: AS NOTED  
Job No.: 5293  
Job Name: BON SECOURS  
SHEET

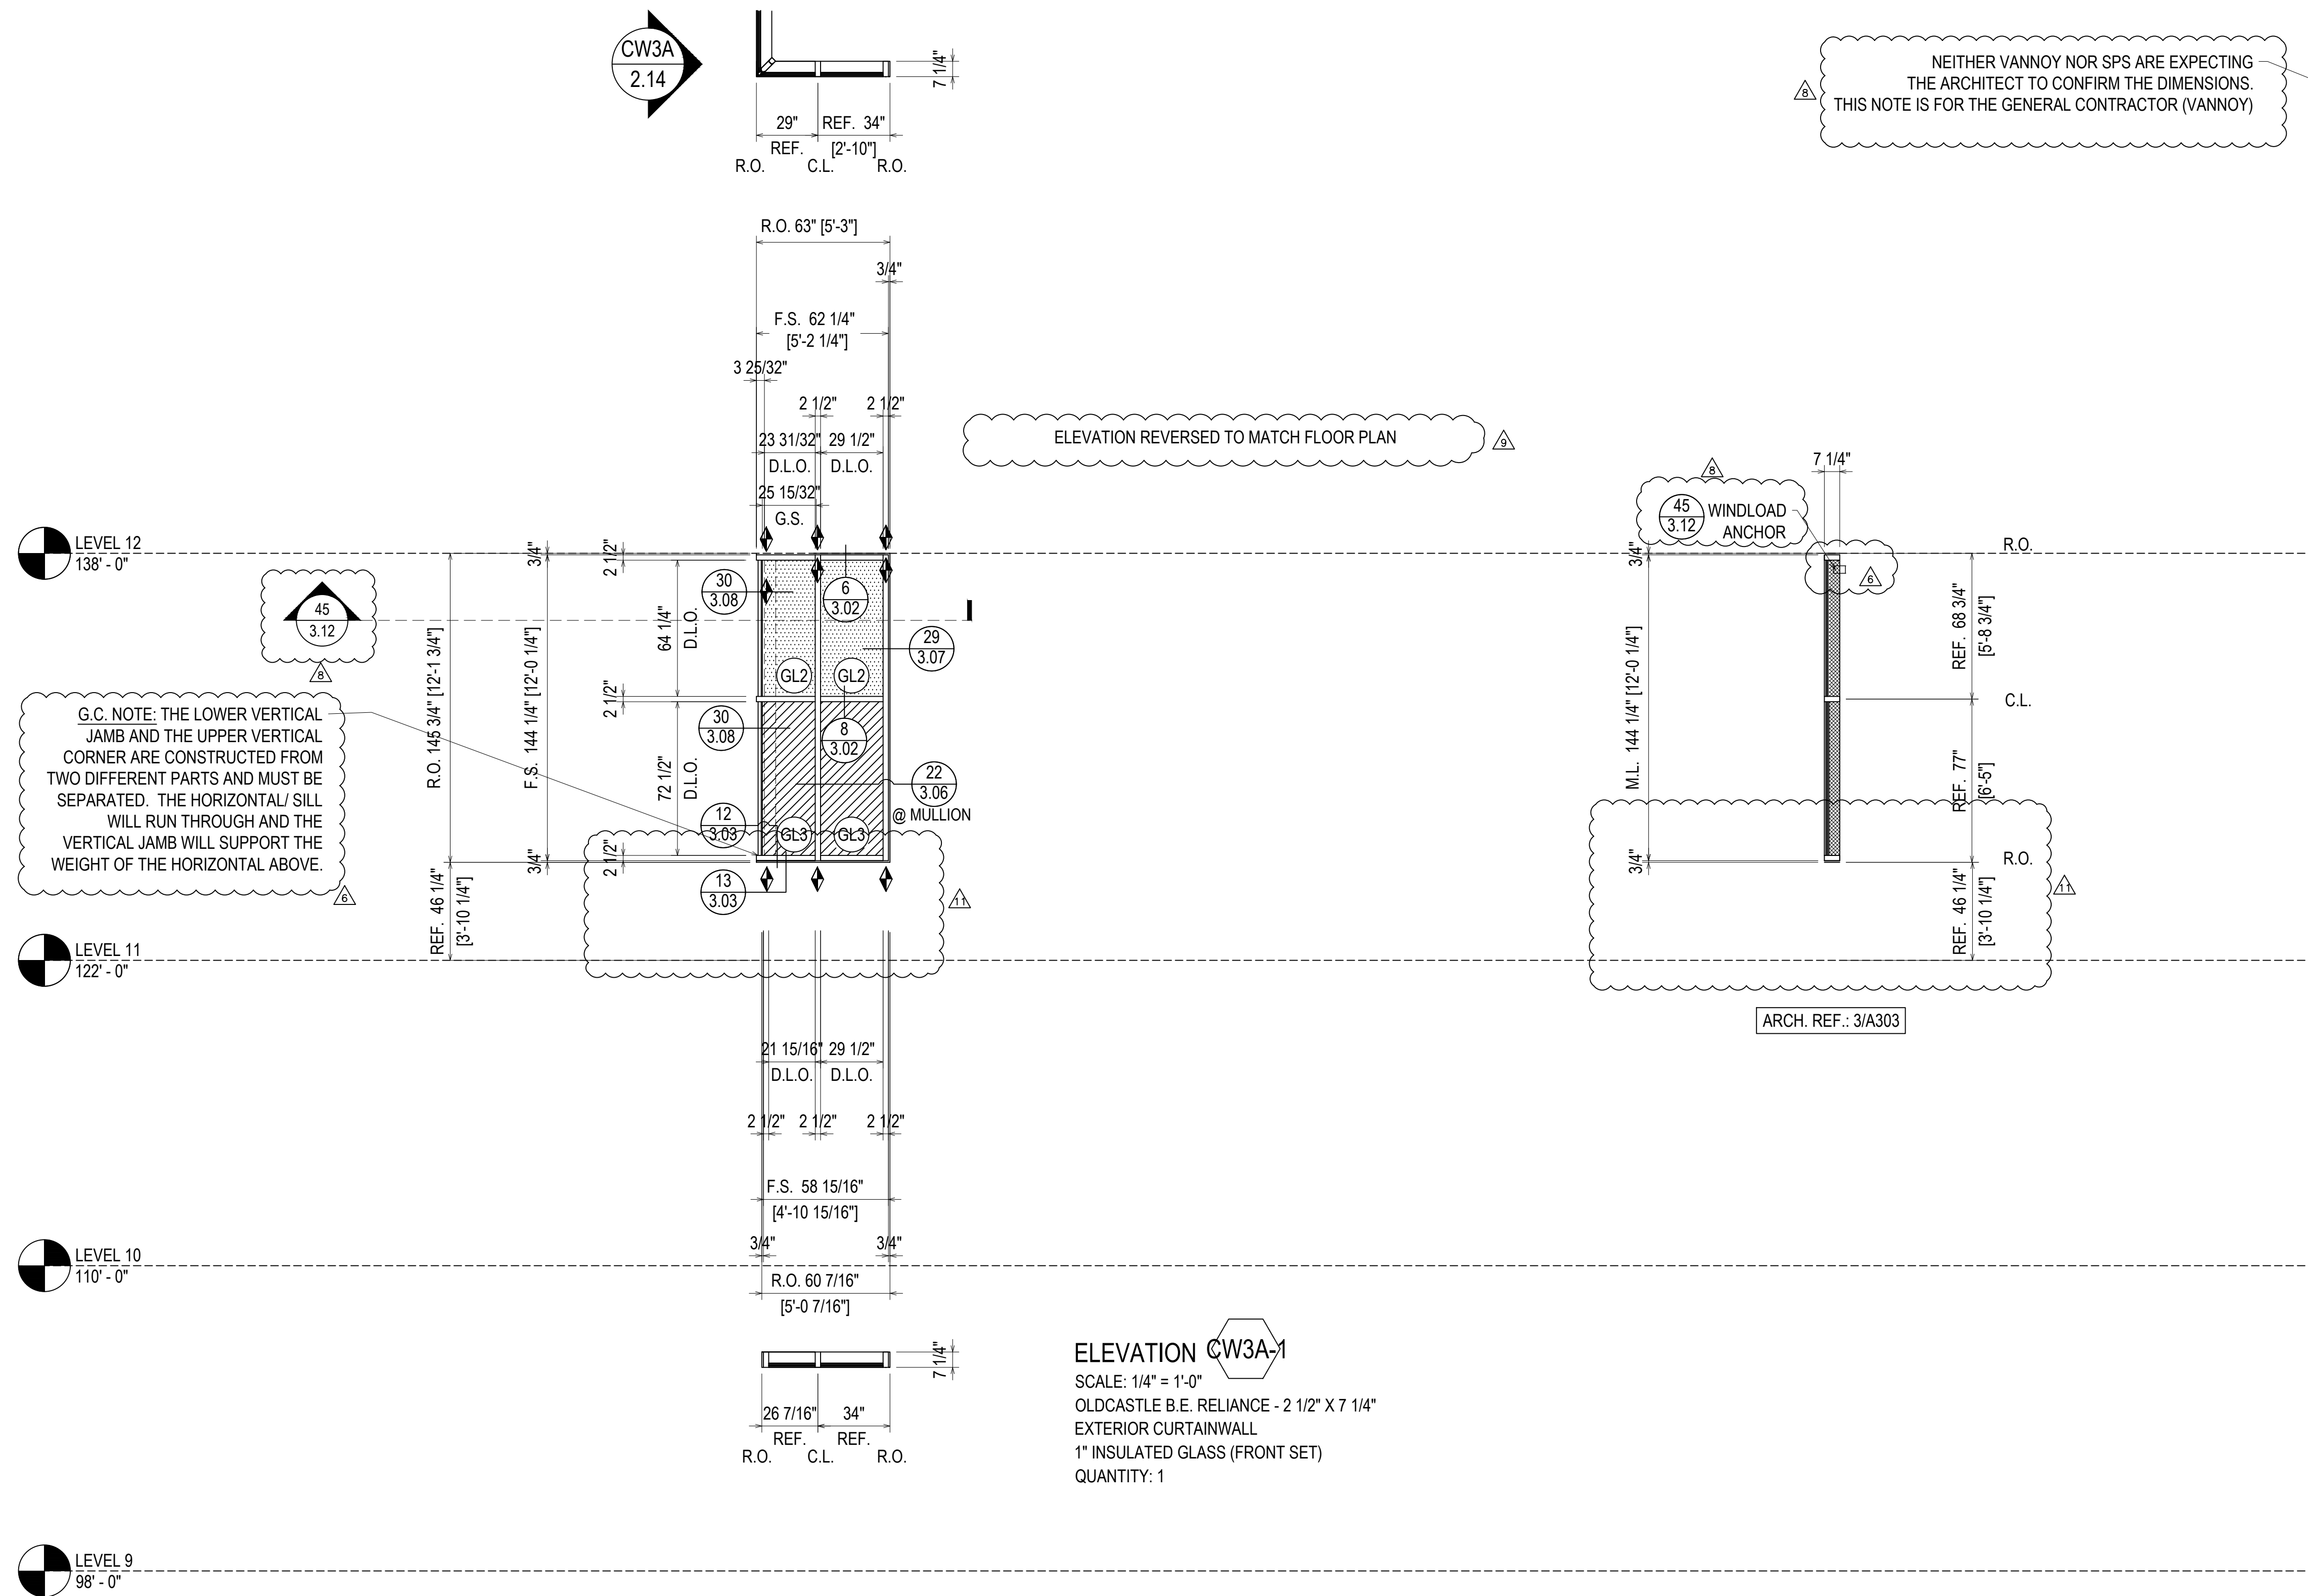


REVISIONS	BY
△ 3/2/21	CW
△ 3/10/21	CW
△ 4/7/21	CW
△ 5/6/21	CW
△ 5/19/21	CW
△ 7/9/21	CW

**BON SECOURS ST. FRANCIS DOWNTOWN ENVELOPE RENOVATION**  
 GREENVILLE, SC

ARCHITECT: MICMILAN PAZDAN SMITH ARCHITECTS  
 ERECTOR: SPS CORPORATION

**SPS Corporation**  
 Fort Wayne, Indiana Raleigh, North Carolina  
 Indianapolis, Indiana Charlotte, North Carolina

Drawn By	CCW
Date Drawn	08/27/20
Checked By	LW
Date Checked	08/27/20
Scale	AS NOTED
Job No.	5293
Job Name	BON SECOURS
SHEET	

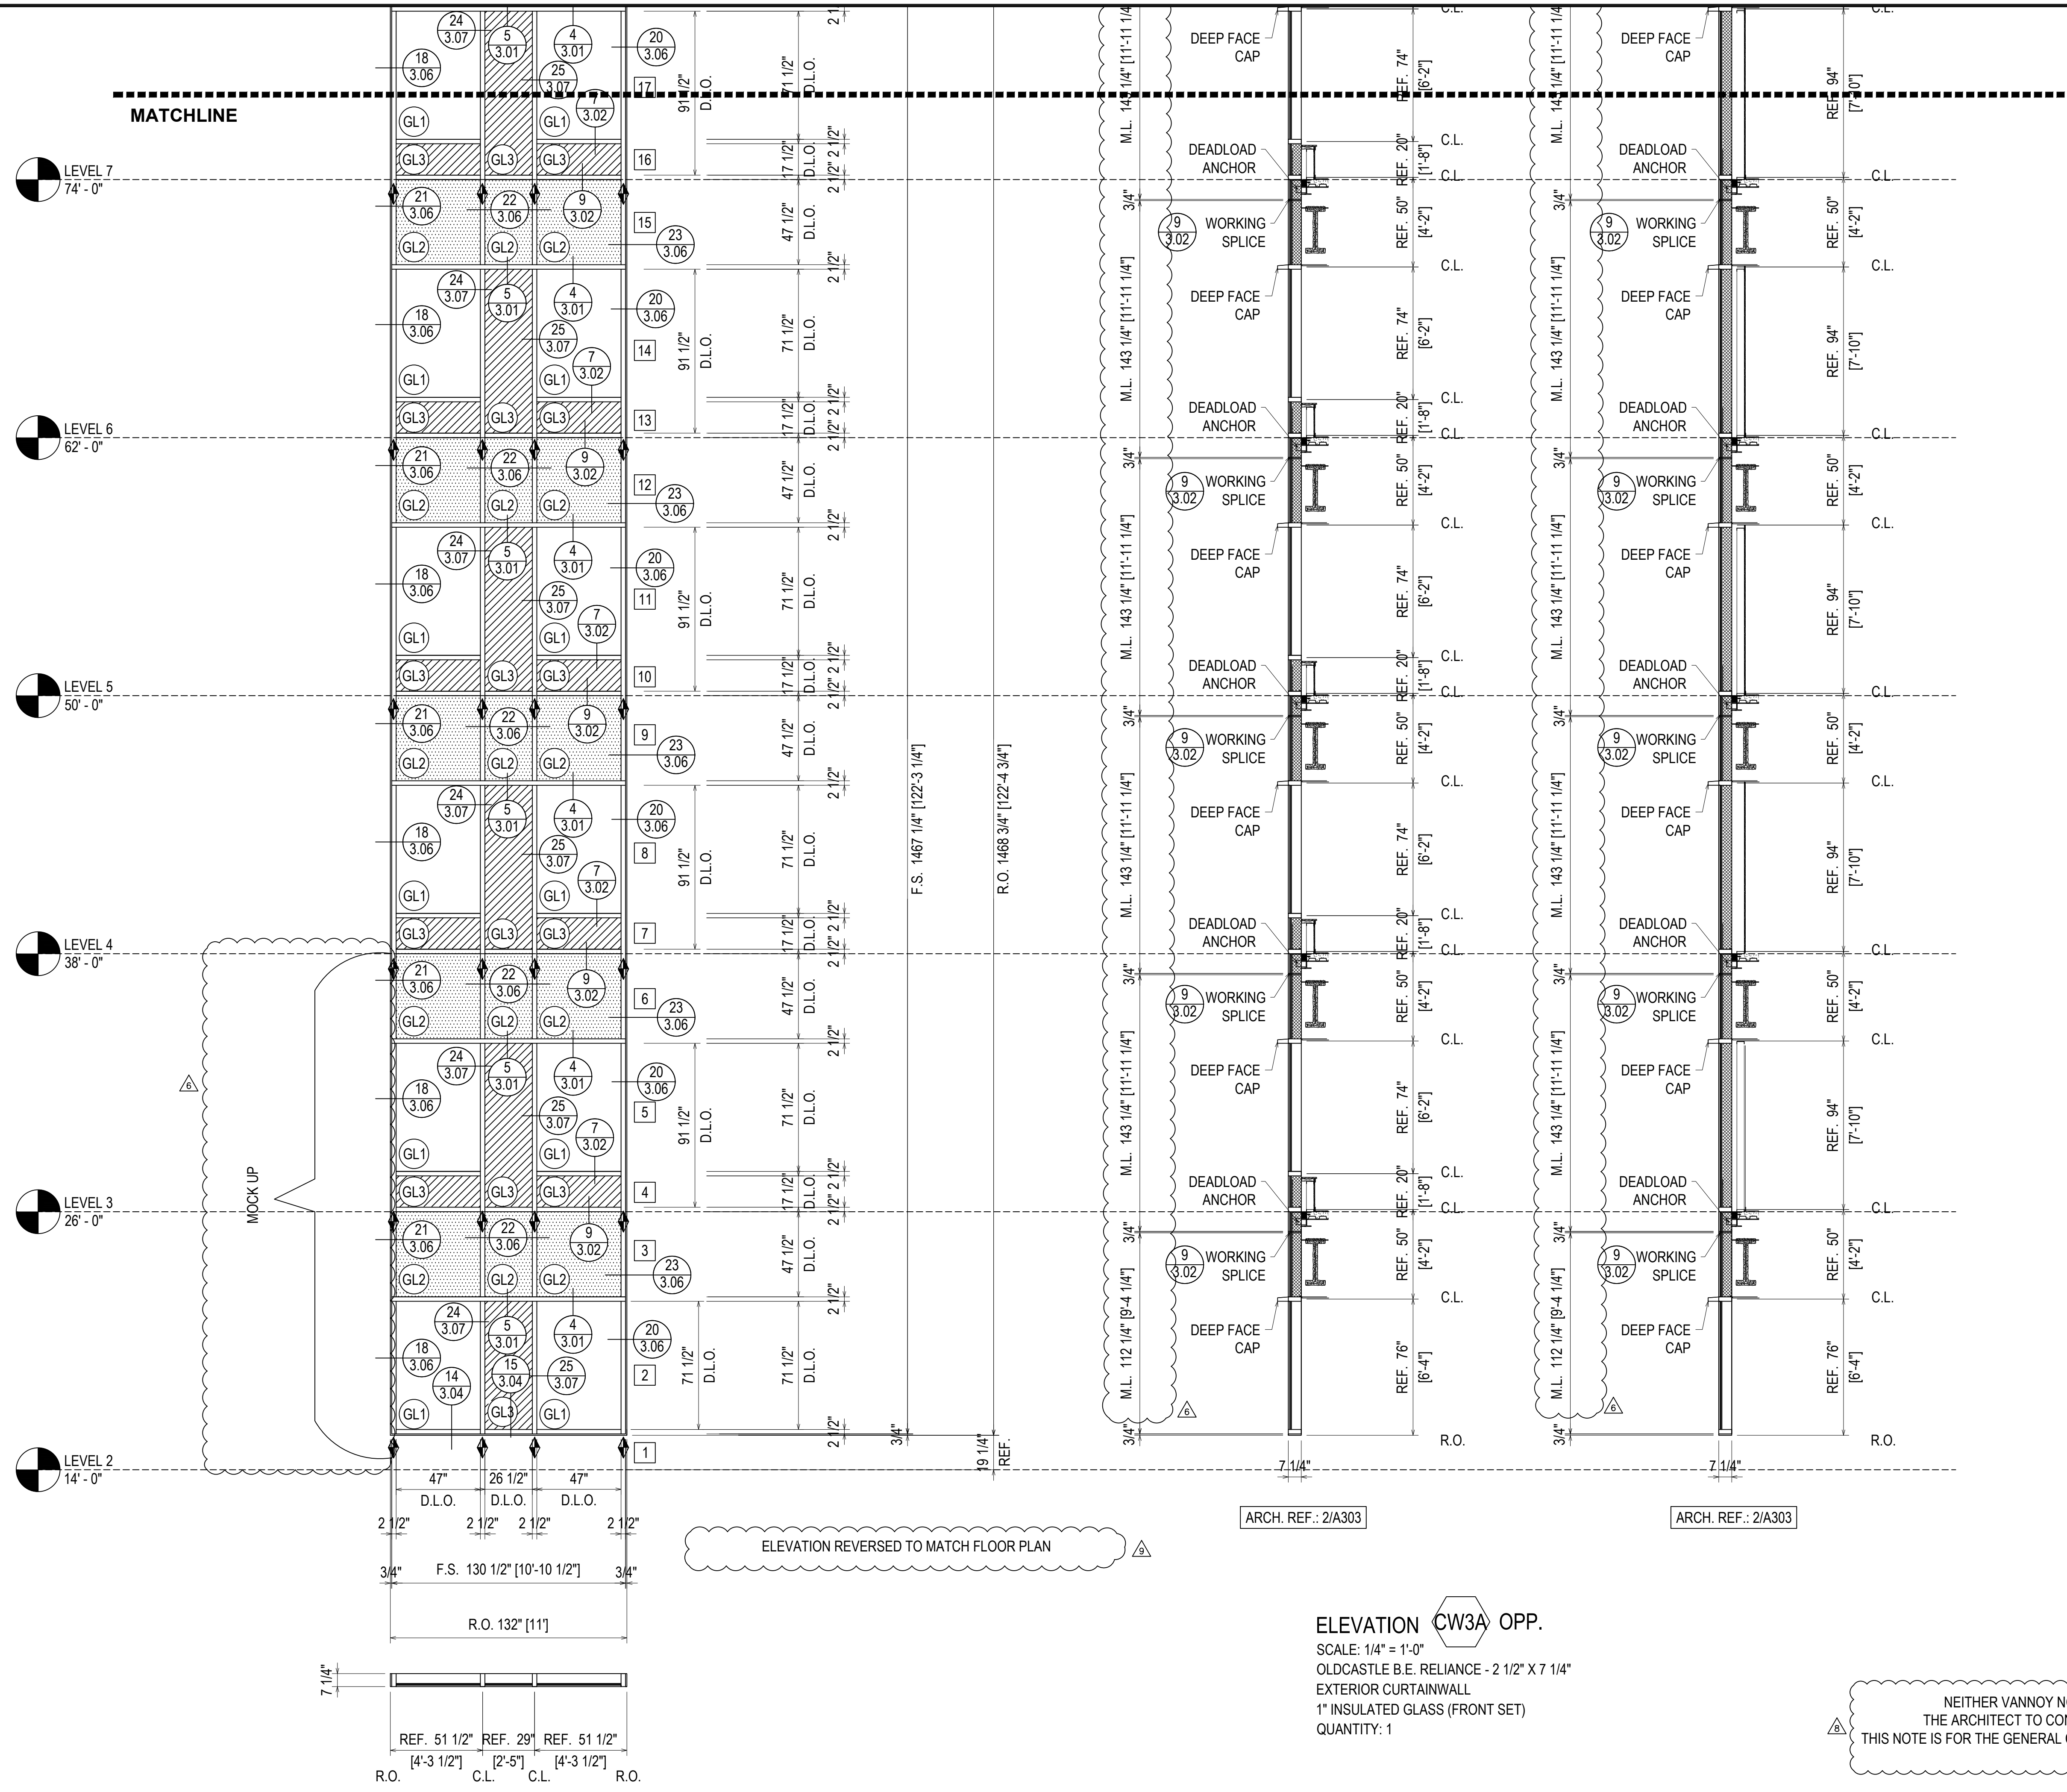

DEADLOAD MID ANCHOR			
9	32	33	34
3.02	3.09	3.09	3.09

ARCH. REF.: 2/A303

ARCH. REF.: 2/A303

ELEVATION CW3A OPP.  
 SCALE: 1/4" = 1'-0"  
 OLDCASTLE B.E. RELIANCE - 2 1/2" X 7 1/4"  
 EXTERIOR CURTAINWALL  
 1" INSULATED GLASS (FRONT SET)  
 QUANTITY: 1

NEITHER VANNOY NOR SPS ARE EXPECTING THE ARCHITECT TO CONFIRM THE DIMENSIONS. THIS NOTE IS FOR THE GENERAL CONTRACTOR (VANNOY)

G.C. NOTE:  
 ALL OPENINGS ARE TO BE GUARANTEED TO MATCH THESE SHOP DRAWINGS

REVISIONS	BY
△ 3/2/21	CW
△ 3/10/21	CW
△ 4/7/21	CW
△ 5/6/21	CW
△ 5/19/21	CW
△ 7/9/21	CW

BON SECOURS ST. FRANCIS DOWNTOWN ENVELOPE RENOVATION  
 GREENVILLE, SC  
 ARCHITECT: MICMILAN PAZDAN SMITH ARCHITECTS  
 ERECTOR: SPS CORPORATION

**SPS Corporation**  
 Fort Wayne, Indiana Raleigh, North Carolina  
 Indianapolis, Indiana Charlotte, North Carolina

Drawn By	CCW
Date Drawn	08/27/20
Checked By	LW
Date Checked	08/27/20
Scale	AS NOTED
Job No.	5293
Job Name	BON SECOURS
SHEET	



CW3A-1  
2.18

16" REF. 49 1/2" REF. 29" REF. 51 1/2"  
R.O. C.L. [4'-1 1/2"] C.L. [2'-5"] C.L. [4'-3 1/2"] R.O.  
R.O. 146" [12'-2"]

WW-500 MULLION WITH RS-19 STEEL (15'-0" LENGTH)  
LOCATED 1266" (105'-6") TO 1446" (120'-6") FROM BOTTOM OF MULLION  
DETAILED ON 19A/3.06 - SURROUND CONDITIONS VARY

NEITHER VANNOY NOR SPS ARE EXPECTING  
THE ARCHITECT TO CONFIRM THE DIMENSIONS.  
THIS NOTE IS FOR THE GENERAL CONTRACTOR (VANNOY)

G.C. NOTE:  
ALL OPENINGS ARE TO BE GUARANTEED TO  
MATCH THESE SHOP DRAWINGS

THE CORNER MULLION  
WILL BE ANCHORED TO THE  
FRAMING BEYOND. TO ALLOW  
FRAME TO NOT BEAR WEIGHT  
ONTO THE PARAPET WALL.  
FIELD VERIFY AND COORDINATE  
ATTACHMENT.

LEVEL 12  
138'-0"


LEVEL 11  
122'-0"

LEVEL 10  
110'-0"

LEVEL 9  
98'-0"

LEVEL 8  
86'-0"

LEVEL 7  
74'-0"

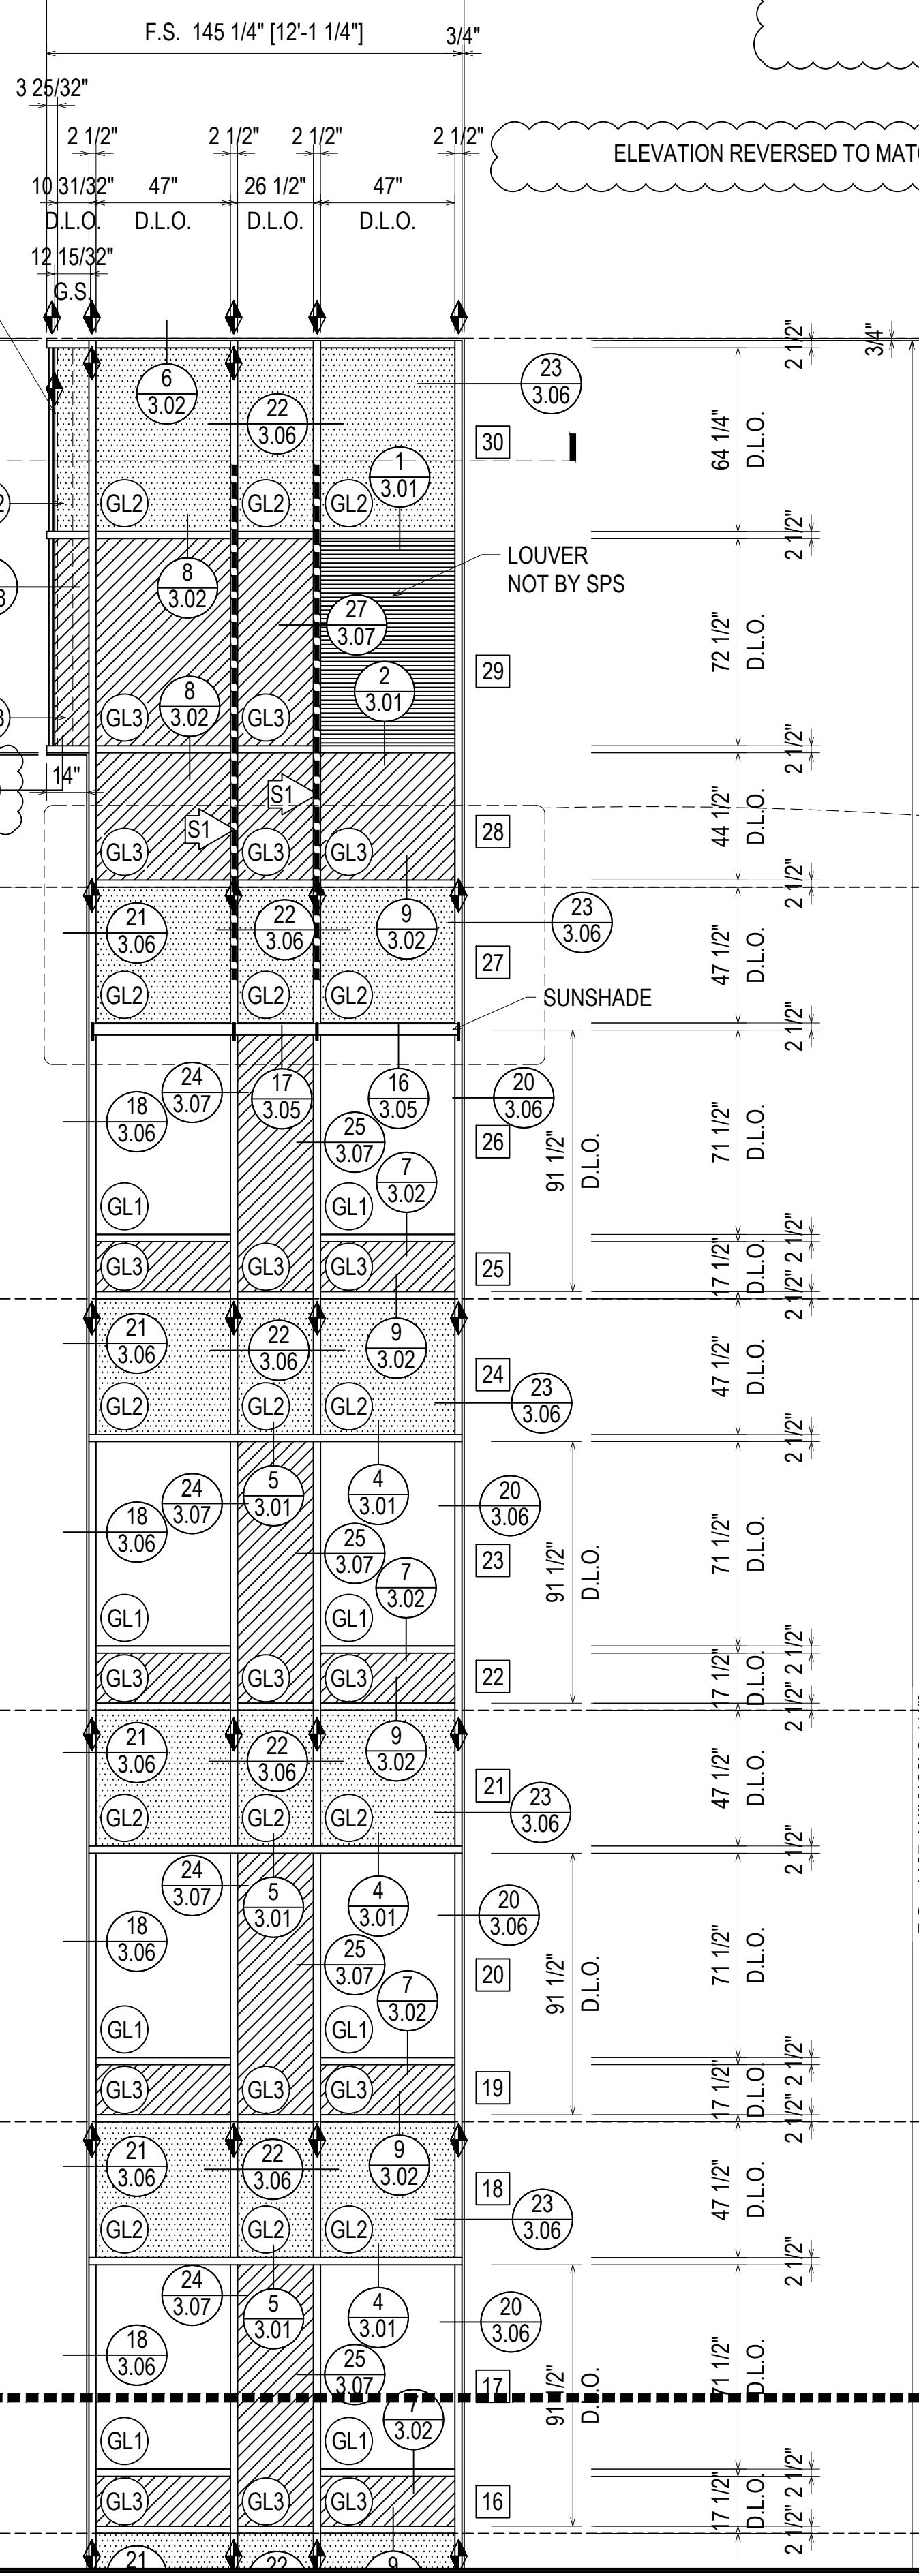


ELEVATION REVERSED TO MATCH FLOOR PLAN

ARCH. REF.: 2/A303


ARCH. REF.: 2/A303

ARCH. REF.: 3/A303

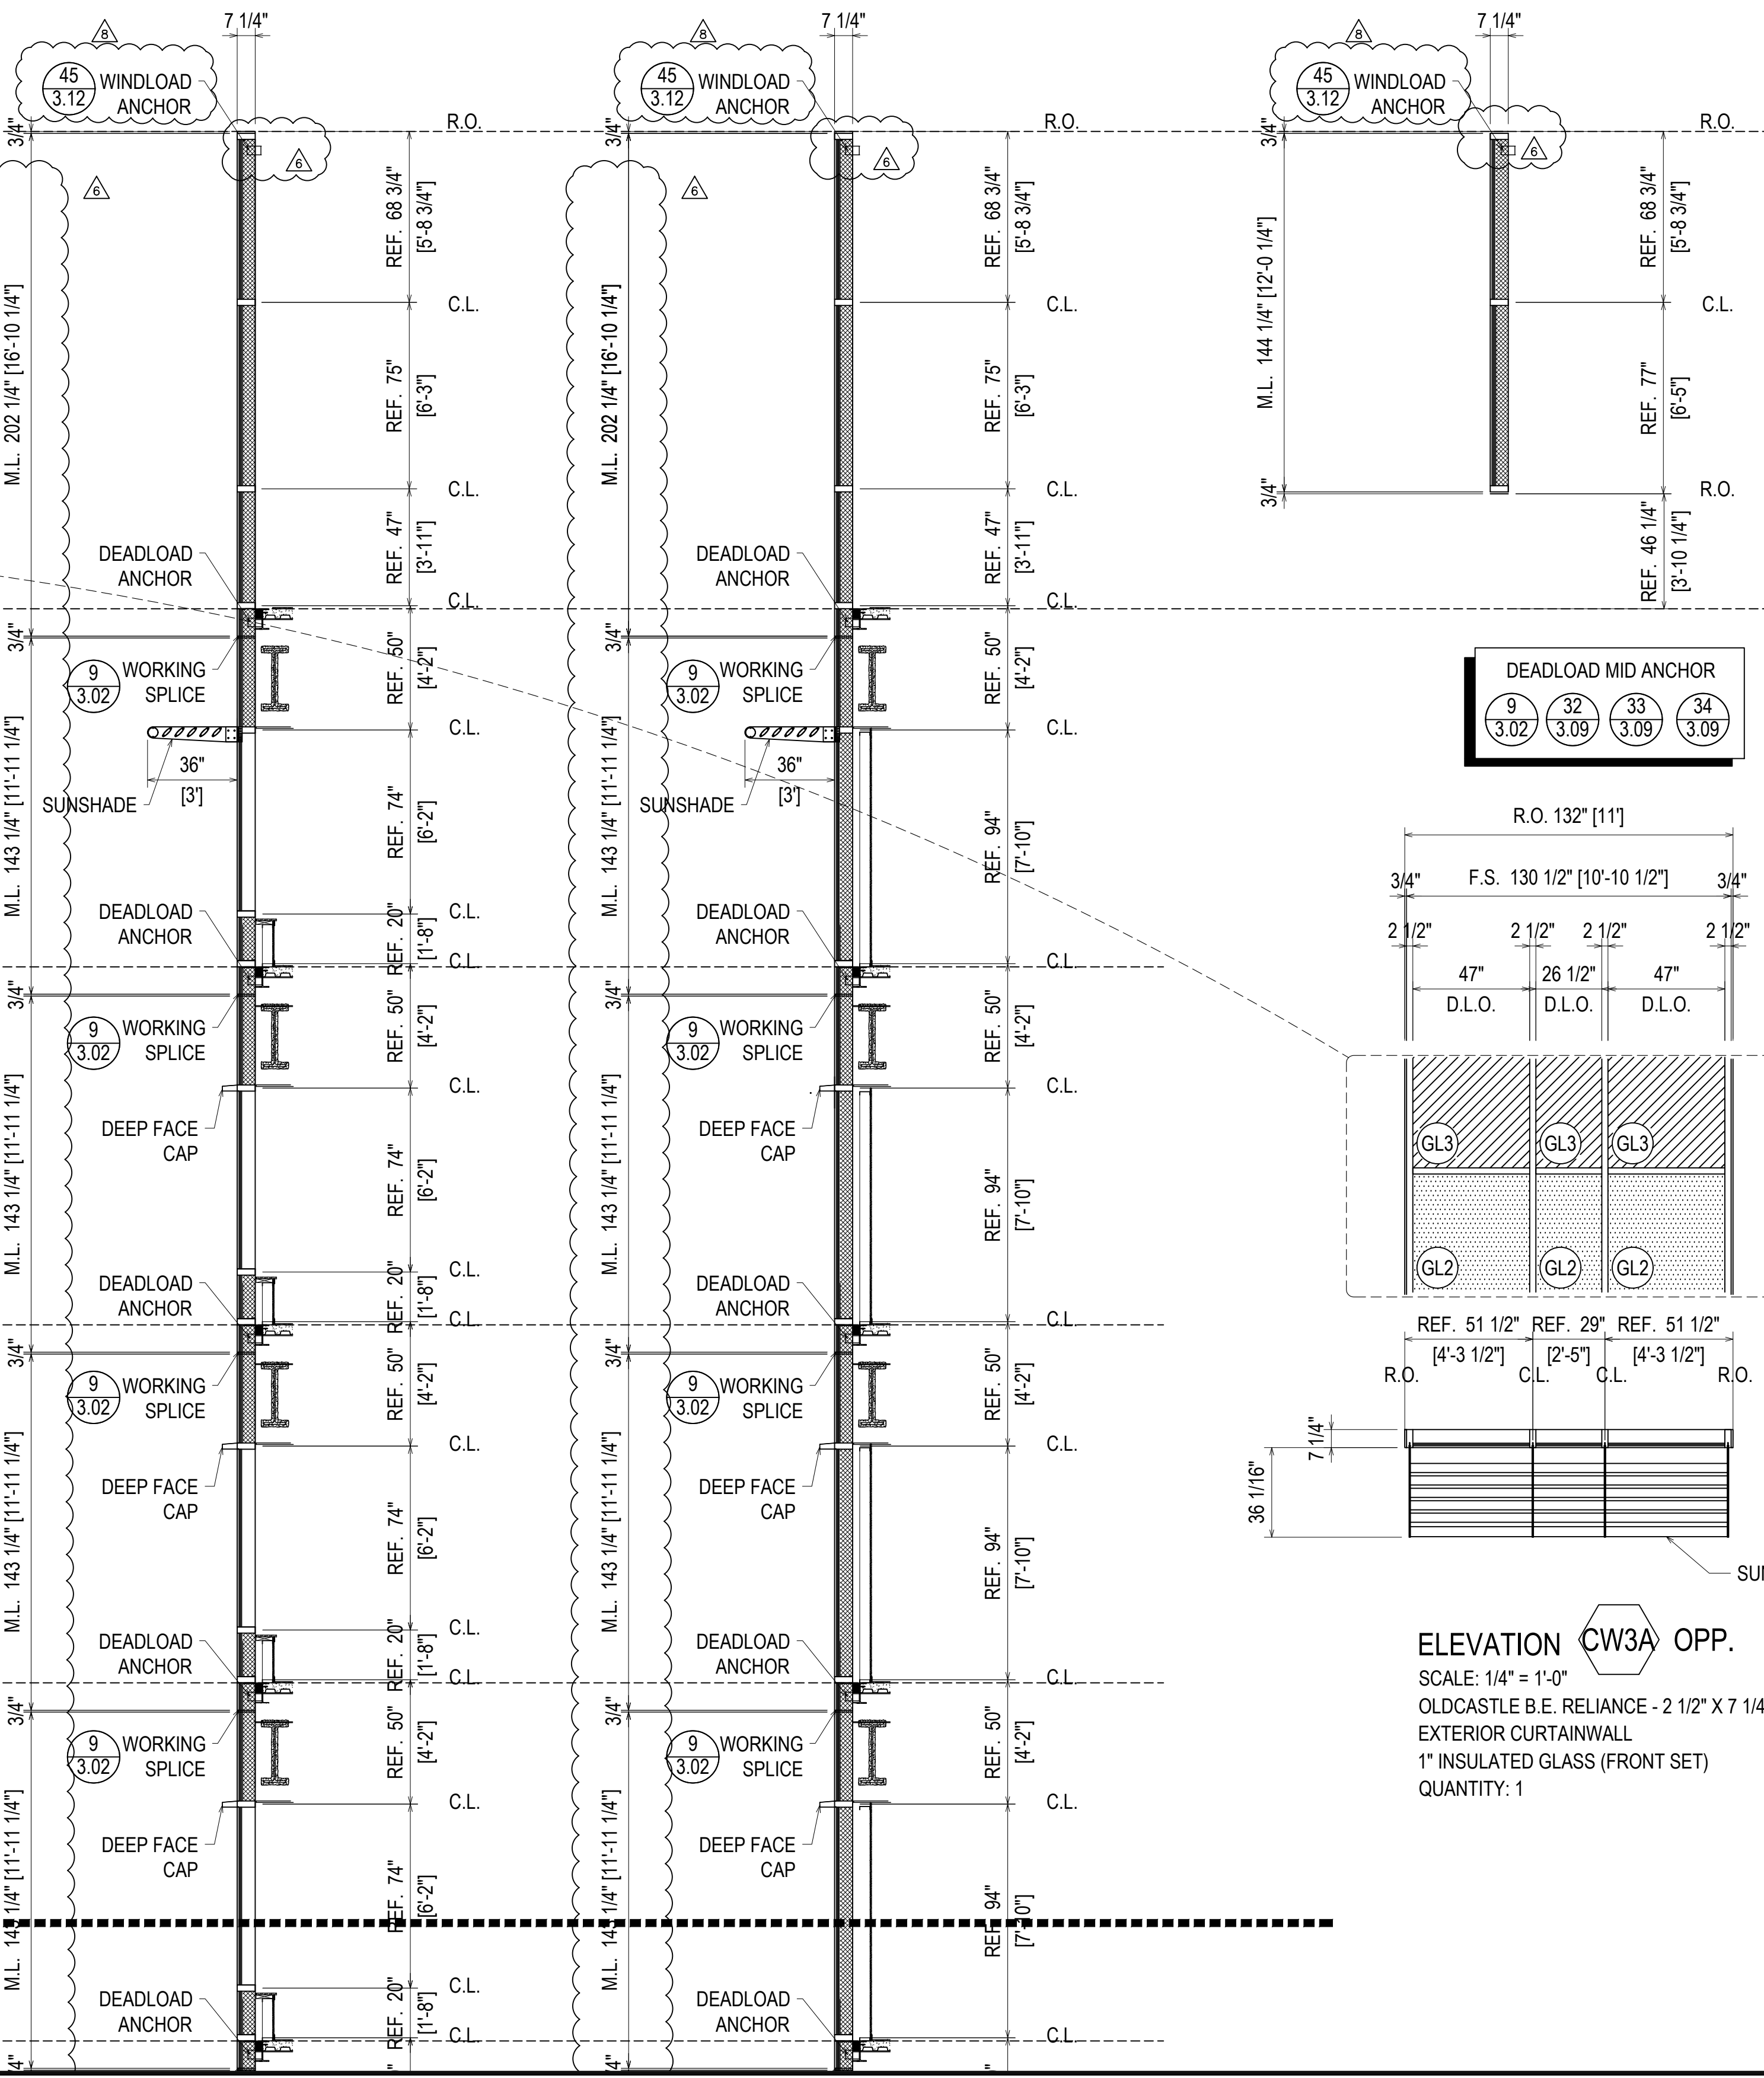

DEADLOAD MID ANCHOR  
9 3.02 32 3.09 33 3.09 34 3.09

SUNSHADES  
16 3.05 17 3.05 35 3.10 36 3.10

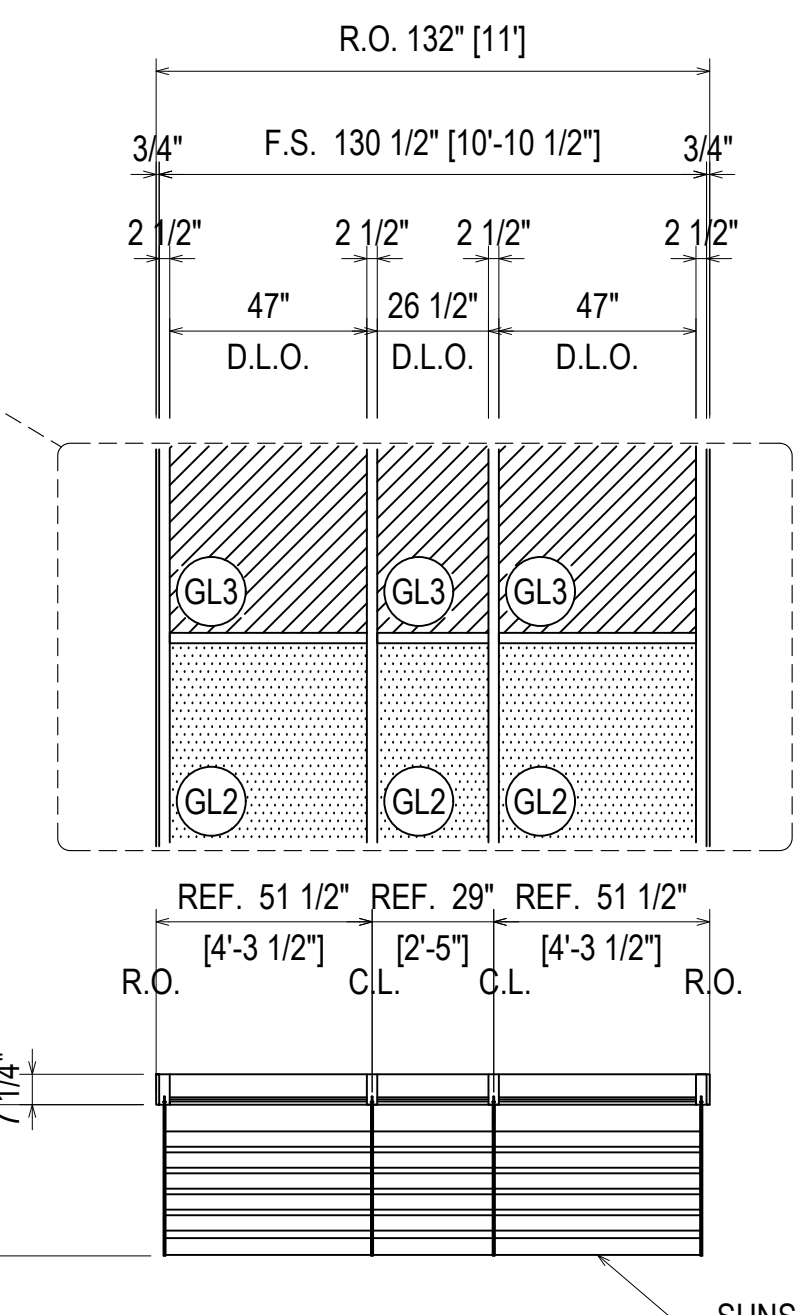

ELEVATION CW3A OPP.  
SCALE: 1/4" = 1'-0"  
OLDCASTLE B.E. RELIANCE - 2 1/2" X 7 1/4"  
EXTERIOR CURTAINWALL  
1" INSULATED GLASS (FRONT SET)  
QUANTITY: 1


MATCHLINE

REVISIONS	BY
3/2/21	CW
3/10/21	CW
4/7/21	CW
5/6/21	CW
5/19/21	CW
7/9/21	CW

BON SECOURS ST. FRANCIS DOWNTOWN ENVELOPE RENOVATION  
GREENVILLE, SC  
ARCHITECT: MICULIAN PAZDAN SMITH ARCHITECTS  
ERECTOR: SPS CORPORATION

**SPS Corporation**  
Fort Wayne, Indiana Raleigh, North Carolina  
Indianapolis, Indiana Charlotte, North Carolina

Drawn By: CCW  
Date Drawn: 08/27/20  
Checked By: LW  
Date Checked: 08/27/20  
Scale: AS NOTED  
Job No.: 5293  
Job Name: BON SECOURS  
SHEET

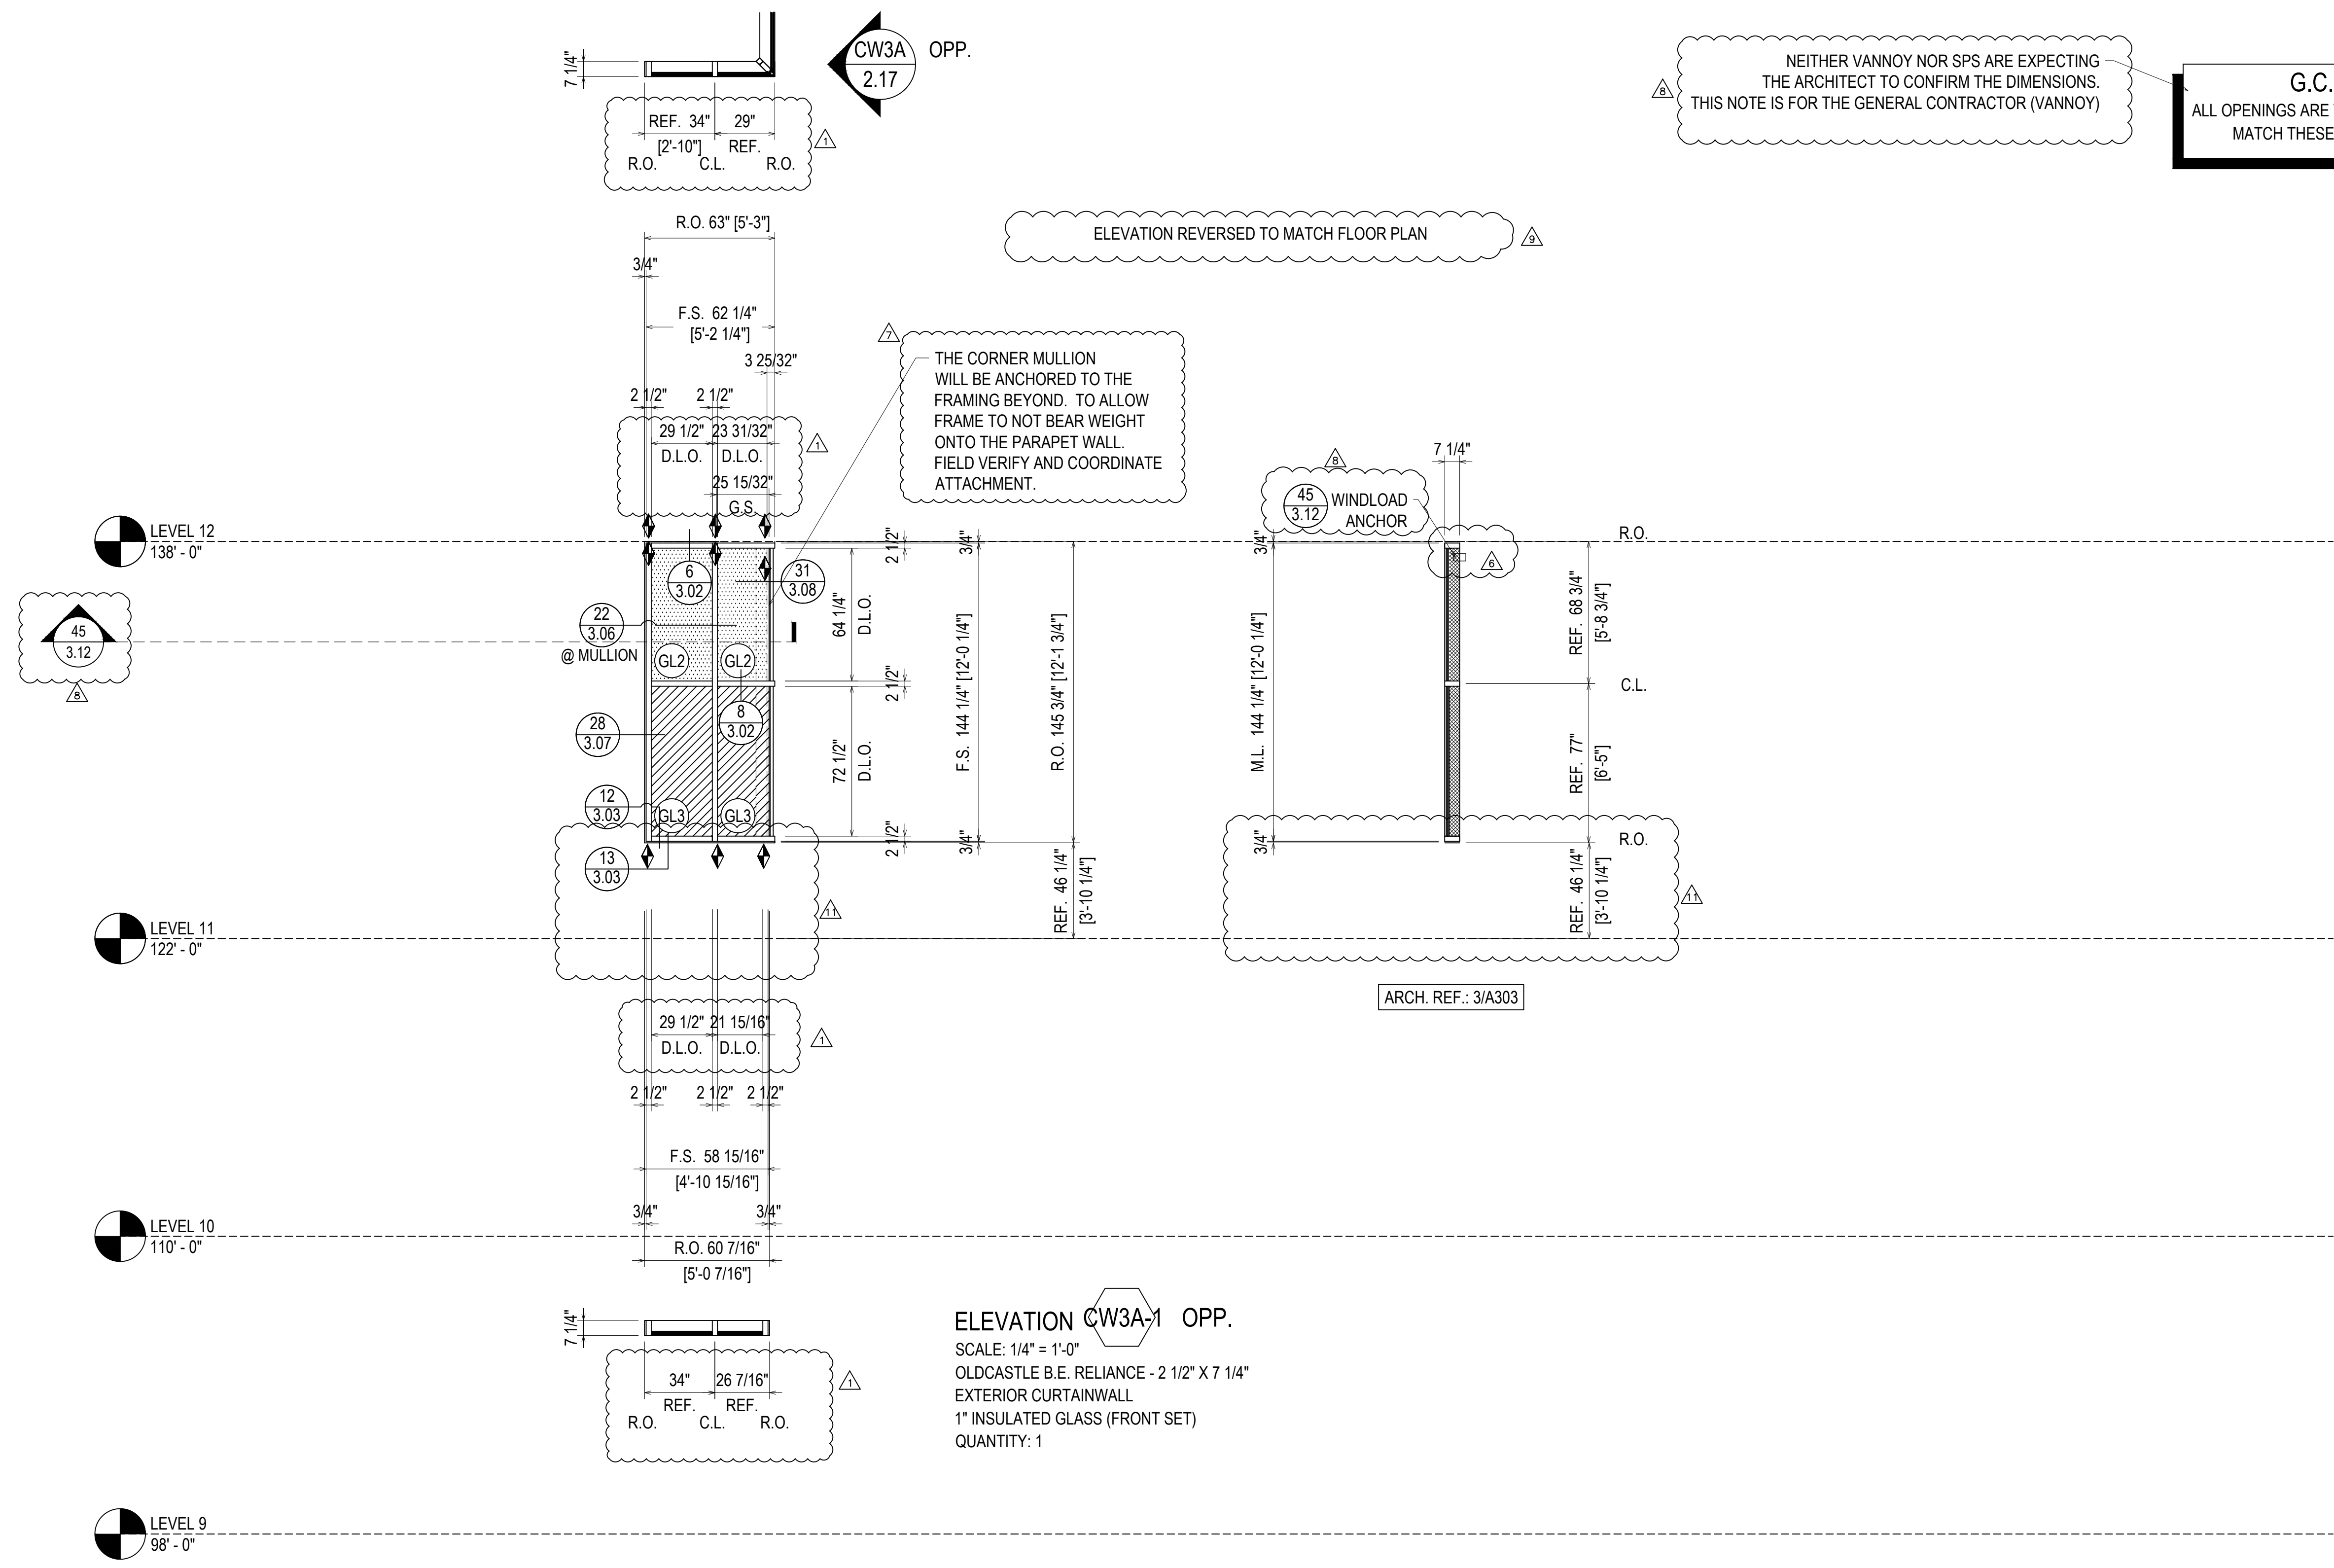

NEITHER VANNOY NOR SPS ARE EXPECTING THE ARCHITECT TO CONFIRM THE DIMENSIONS. THIS NOTE IS FOR THE GENERAL CONTRACTOR (VANNOY)

**G.C. NOTE:**  
ALL OPENINGS ARE TO BE GUARANTEED TO MATCH THESE SHOP DRAWINGS

THE CORNER MULLION WILL BE ANCHORED TO THE FRAMING BEYOND. TO ALLOW FRAME TO NOT BEAR WEIGHT ONTO THE PARAPET WALL. FIELD VERIFY AND COORDINATE ATTACHMENT.

**ELEVATION CW3A-1 OPP.**  
SCALE: 1/4" = 1'-0"  
OLDCASTLE B.E. RELIANCE - 2 1/2" X 7 1/4"  
EXTERIOR CURTAINWALL  
1" INSULATED GLASS (FRONT SET)  
QUANTITY: 1

REVISIONS	BY
3/2/21	CW
3/10/21	CW
4/7/21	CW
5/6/21	CW
5/19/21	CW
7/9/21	CW

**BON SECOURS ST. FRANCIS DOWNTOWN ENVELOPE RENOVATION**  
GREENVILLE, SC  
ARCHITECT: MICHAEL PAZDAN SMITH ARCHITECTS  
ERECTOR: SPS CORPORATION

**SPS Corporation**  
Fort Wayne, Indiana Raleigh, North Carolina  
Indianapolis, Indiana Charlotte, North Carolina




Drawn By	CCW
Date Drawn	08/27/20
Checked By	LW
Date Checked	08/27/20
Scale	AS NOTED
Job No.	5293
Job Name	BON SECOURS
SHEET	

MATCHLINE



R.O. 149' [124'-3"]

F.S. 1489 1/2" [124'-1 1/2"]

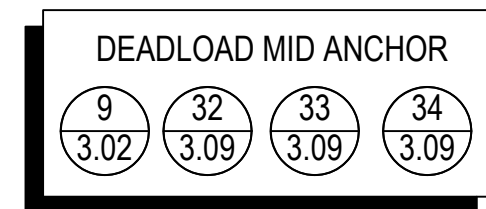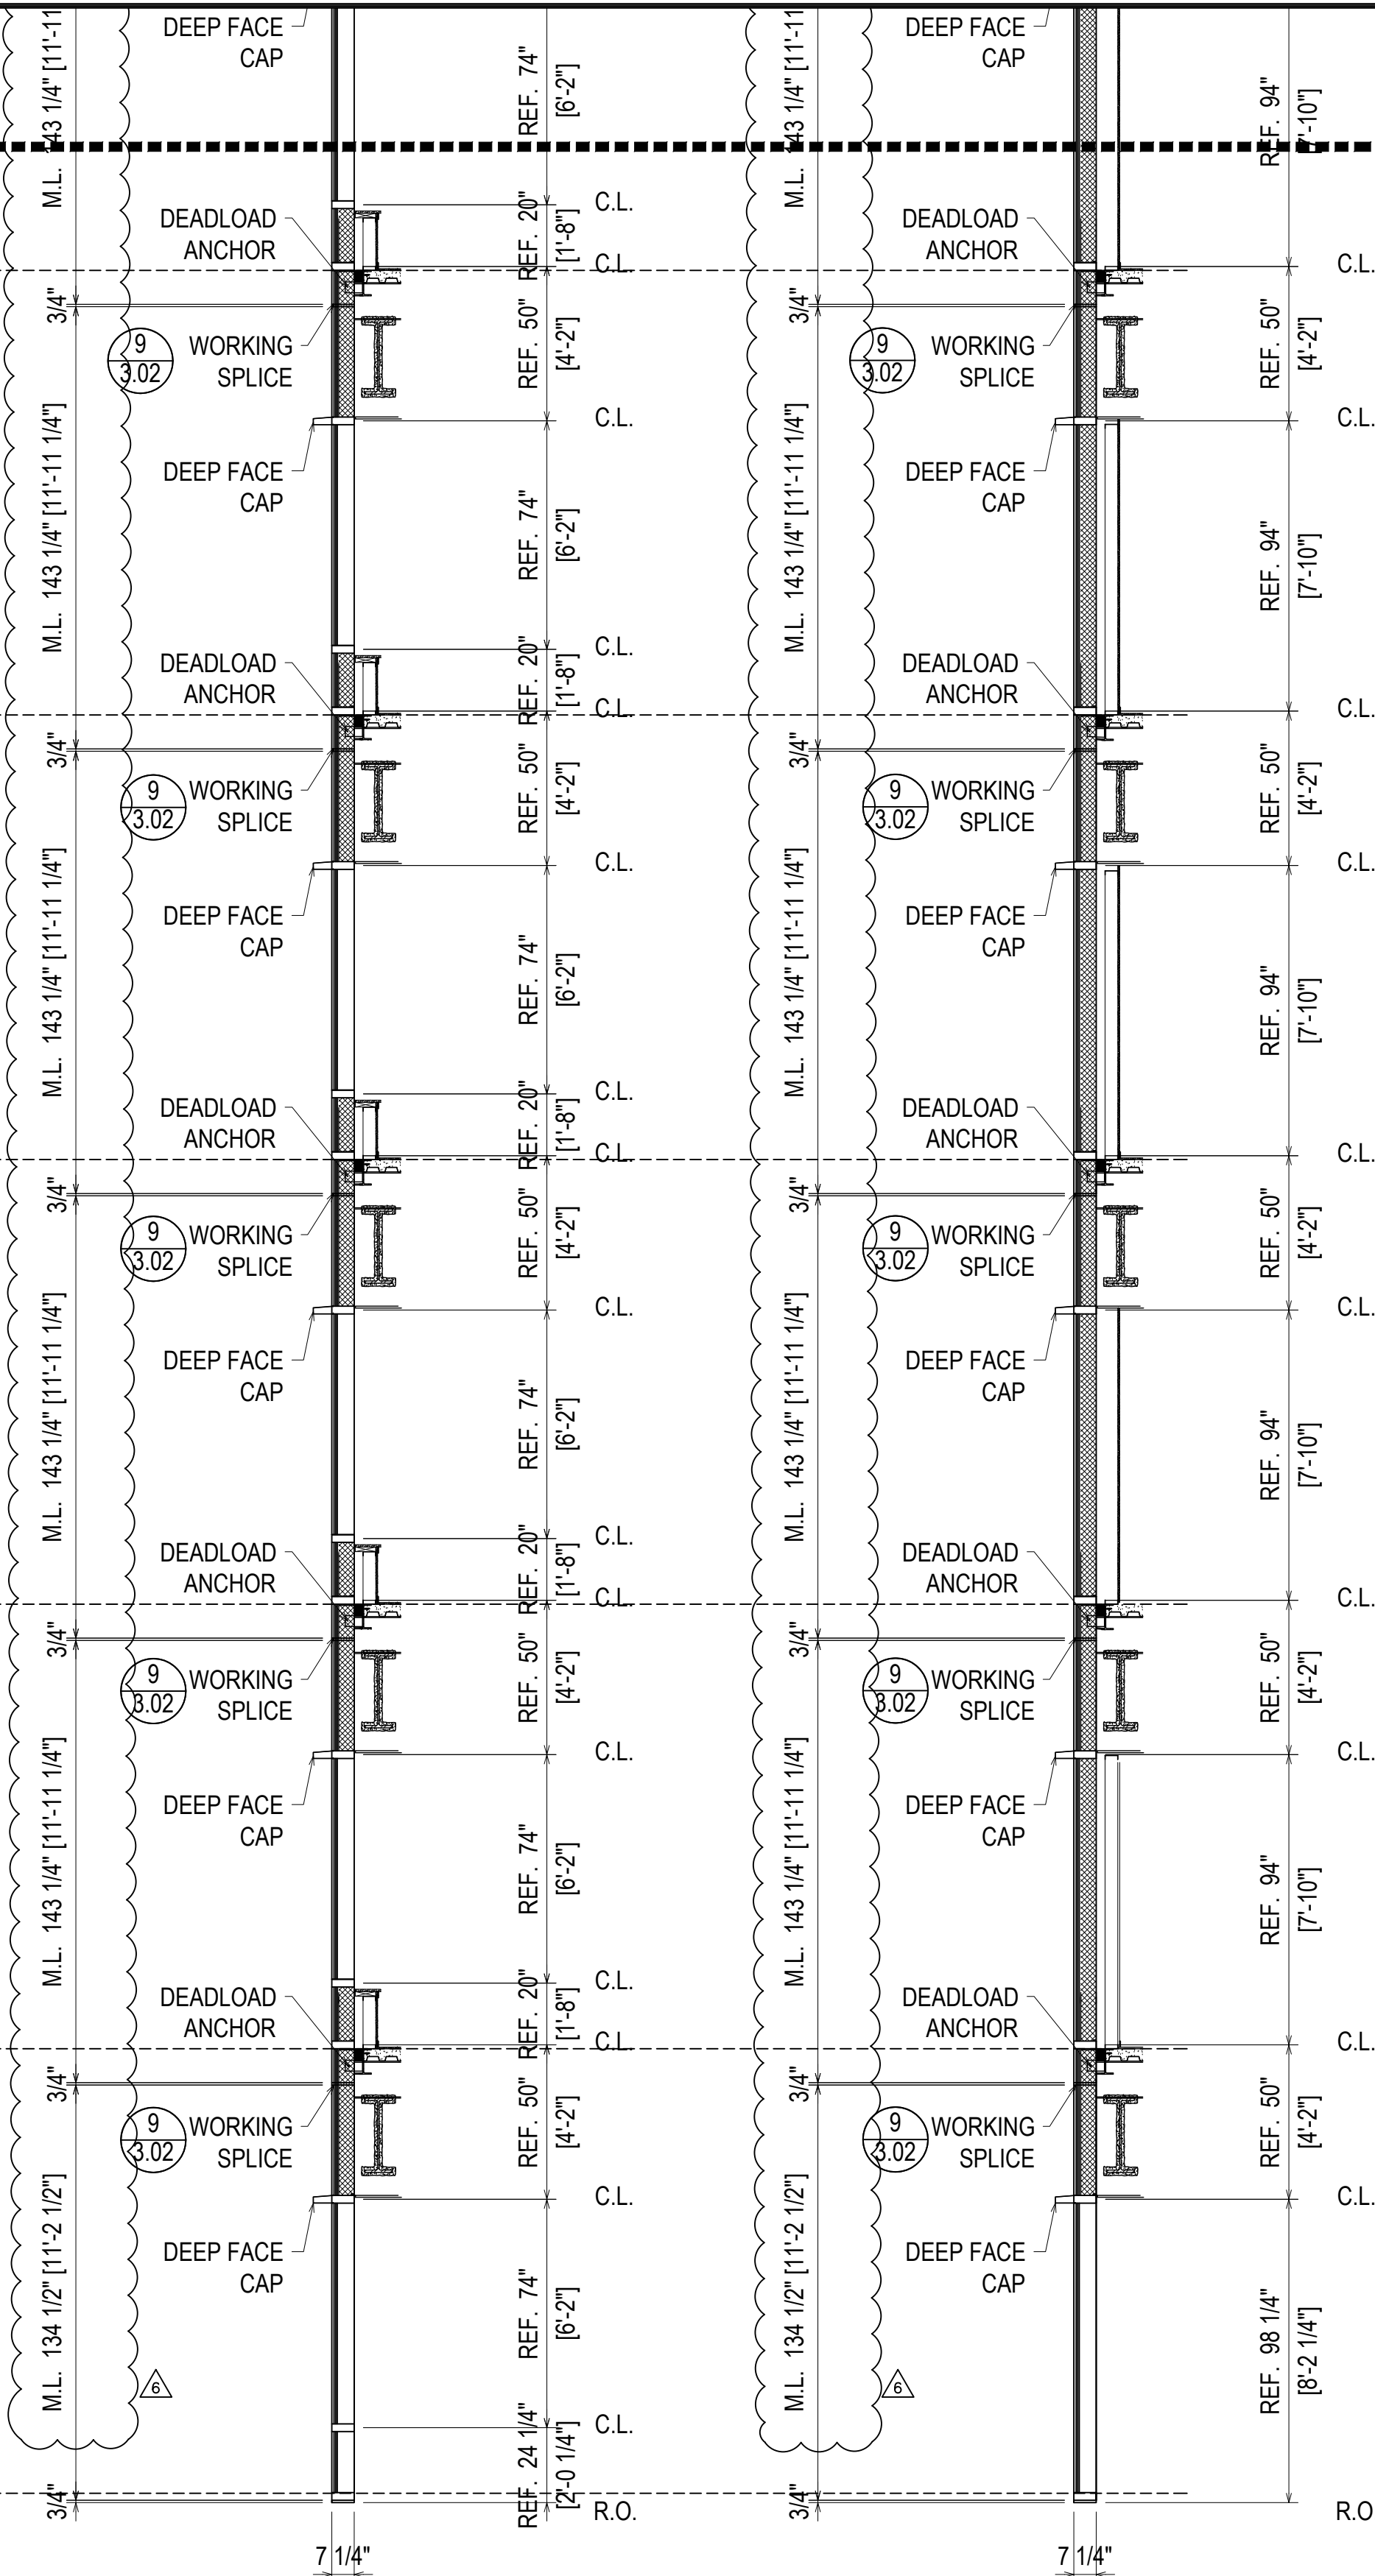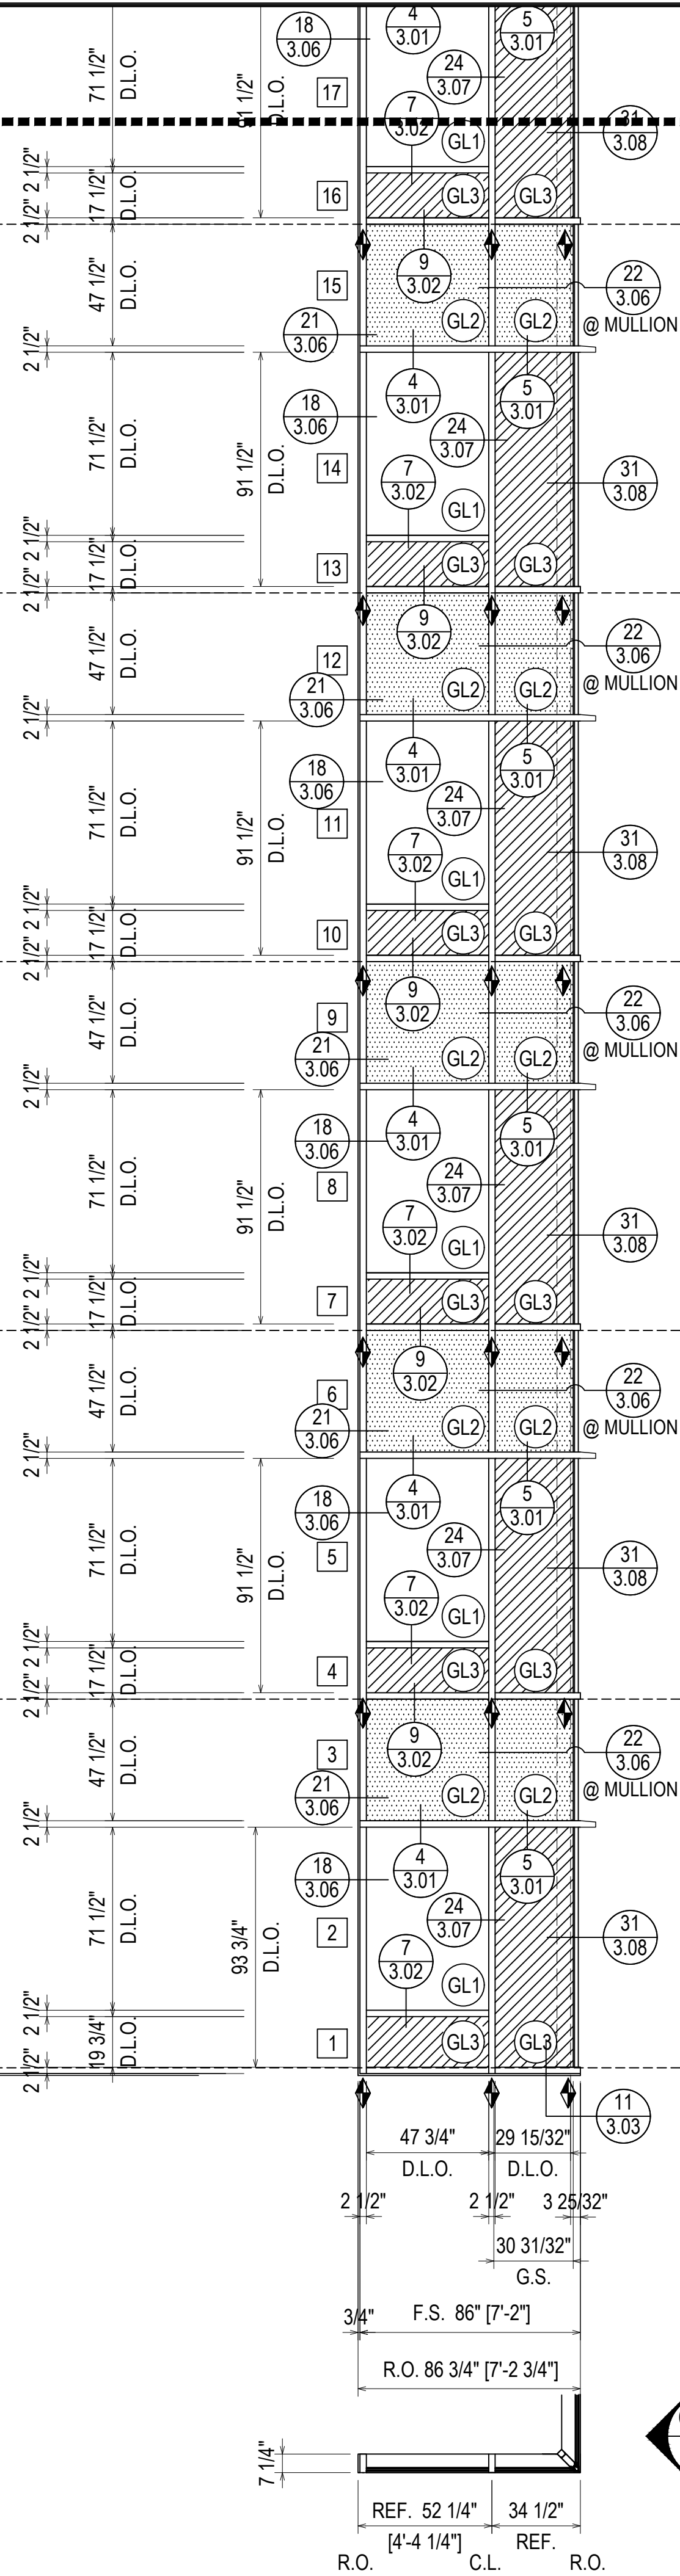

CW4-1  
2.21 & 2.22

ELEVATION CW4  
SCALE: 1/4" = 1'-0"  
OLDCASTLE B.E. RELIANCE - 2 1/2" X 7 1/4"  
EXTERIOR CURTAINWALL  
1" INSULATED GLASS (FRONT SET)  
QUANTITY: 1


NEITHER VANNOY NOR SPS ARE EXPECTING THE ARCHITECT TO CONFIRM THE DIMENSIONS. THIS NOTE IS FOR THE GENERAL CONTRACTOR (VANNOY)

G.C. NOTE:  
ALL OPENINGS ARE TO BE GUARANTEED TO MATCH THESE SHOP DRAWINGS


REVISIONS	BY
3/2/21	CW
3/10/21	CW
4/7/21	CW
5/6/21	CW
5/19/21	CW
7/9/21	CW

BON SECOURS ST. FRANCIS DOWNTOWN ENVELOPE RENOVATION  
GREENVILLE, SC  
ARCHITECT: MICMILLAN PAZDAN SMITH ARCHITECTS  
ERECTOR: SPS CORPORATION

SPS Corporation  
Fort Wayne, Indiana Raleigh, North Carolina  
Indianapolis, Indiana Charlotte, North Carolina

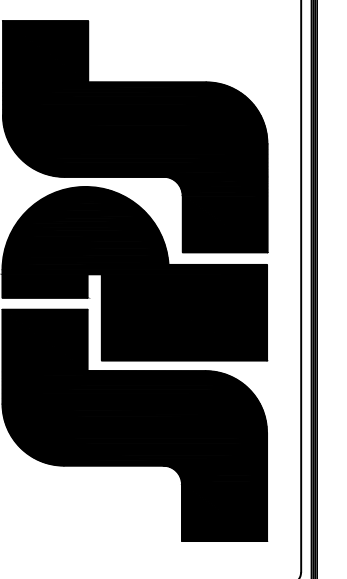

Drawn By: CCW  
Date Drawn: 08/27/20  
Checked By: LW  
Date Checked: 08/27/20  
Scale: AS NOTED  
Job No.: 5293  
Job Name: BON SECOURS  
SHEET

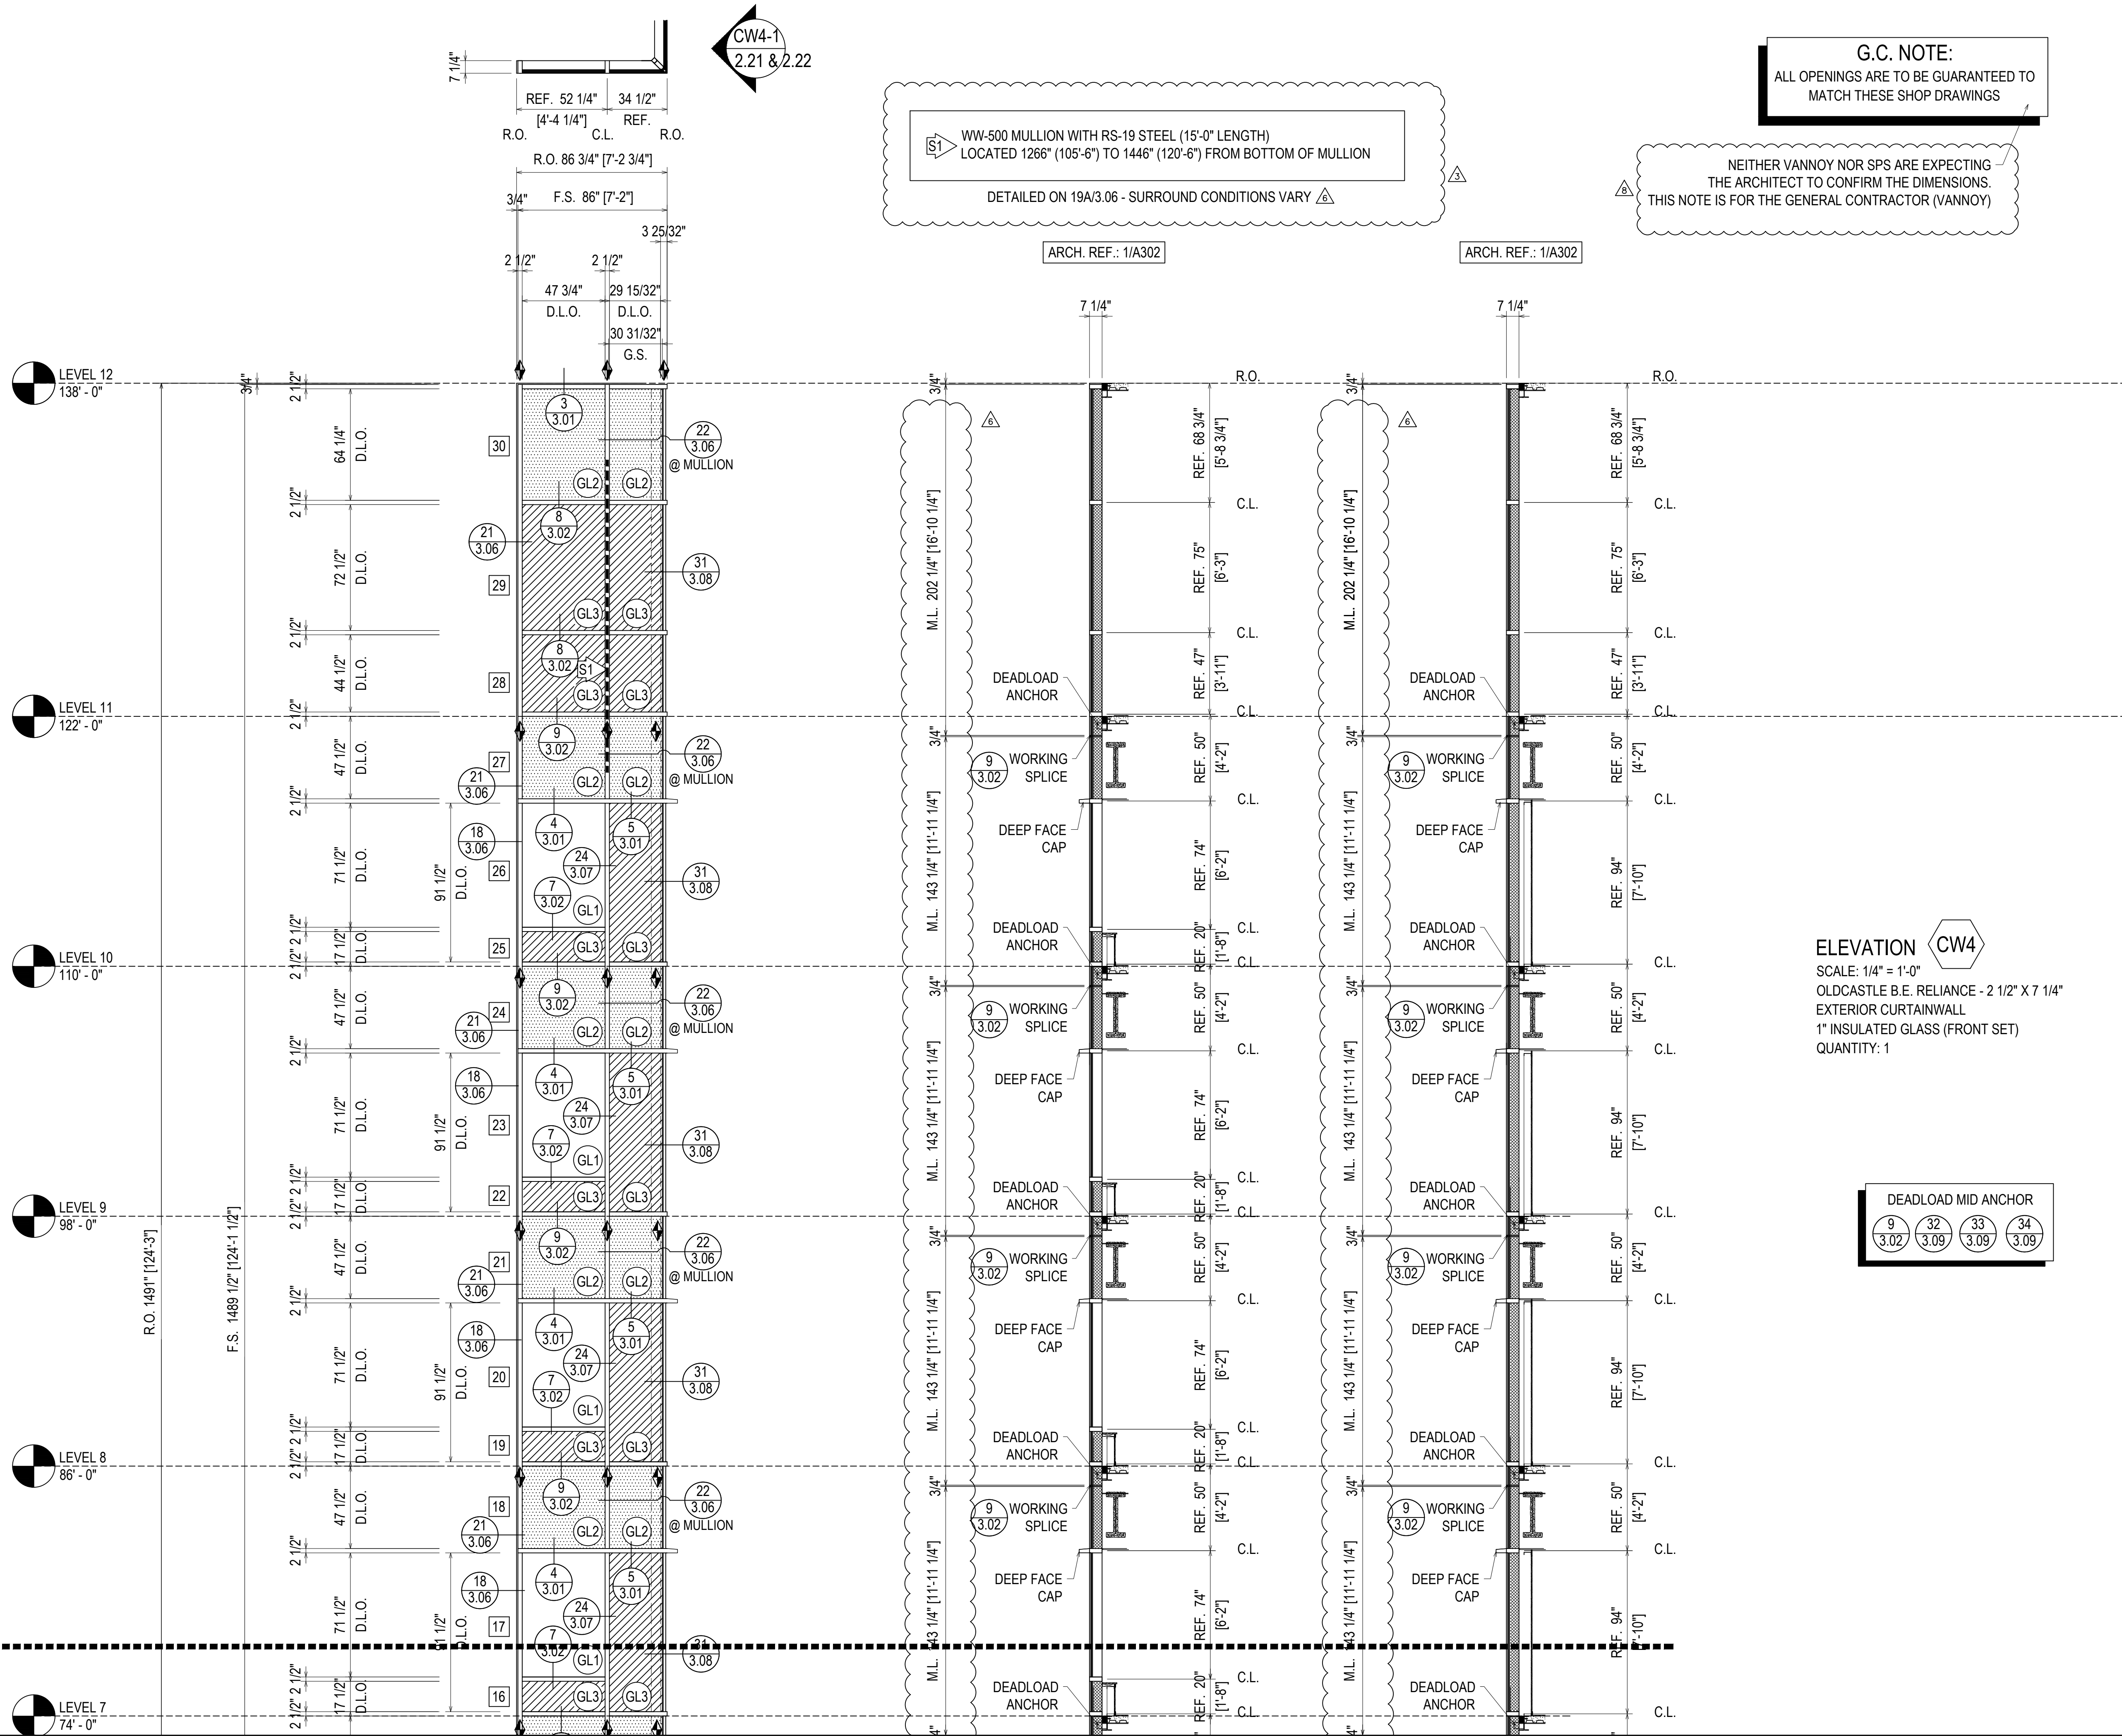

**G.C. NOTE:**  
ALL OPENINGS ARE TO BE GUARANTEED TO MATCH THESE SHOP DRAWINGS

NEITHER VANNOY NOR SPS ARE EXPECTING THE ARCHITECT TO CONFIRM THE DIMENSIONS. THIS NOTE IS FOR THE GENERAL CONTRACTOR (VANNOY)

WW-500 MULLION WITH RS-19 STEEL (15'-0" LENGTH)  
LOCATED 1266" (105'-6") TO 1446" (120'-6") FROM BOTTOM OF MULLION  
DETAILED ON 19A/3.06 - SURROUND CONDITIONS VARY


**ELEVATION CW4**  
SCALE: 1/4" = 1'-0"  
OLDCASTLE B.E. RELIANCE - 2 1/2" X 7 1/4"  
EXTERIOR CURTAINWALL  
1" INSULATED GLASS (FRONT SET)  
QUANTITY: 1

**DEADLOAD MID ANCHOR**  
9 3.02   32 3.09   33 3.09   34 3.09


REVISIONS	BY
△ 3/2/21	CW
△ 3/10/21	CW
△ 4/7/21	CW
△ 5/6/21	CW
△ 5/19/21	CW
△ 7/9/21	CW

**BON SECOURS ST. FRANCIS DOWNTOWN ENVELOPE RENOVATION**  
GREENVILLE, SC  
ARCHITECT: MICMILAN PAZDAN SMITH ARCHITECTS  
ERECTOR: SPS CORPORATION

**SPS Corporation**  
Fort Wayne, Indiana   Raleigh, North Carolina  
Indianapolis, Indiana   Charlotte, North Carolina

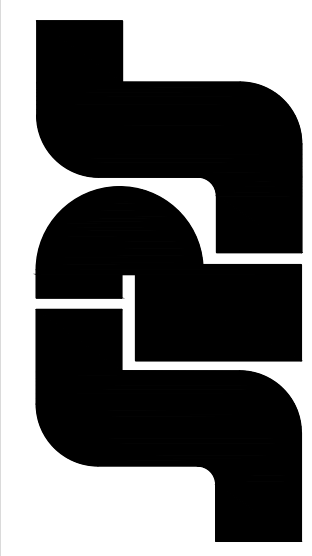

Drawn By: CCW  
Date Drawn: 08/27/20  
Checked By: LW  
Date Checked: 08/27/20  
Scale: AS NOTED  
Job No.: 5293  
Job Name: BON SECOURS  
SHEET

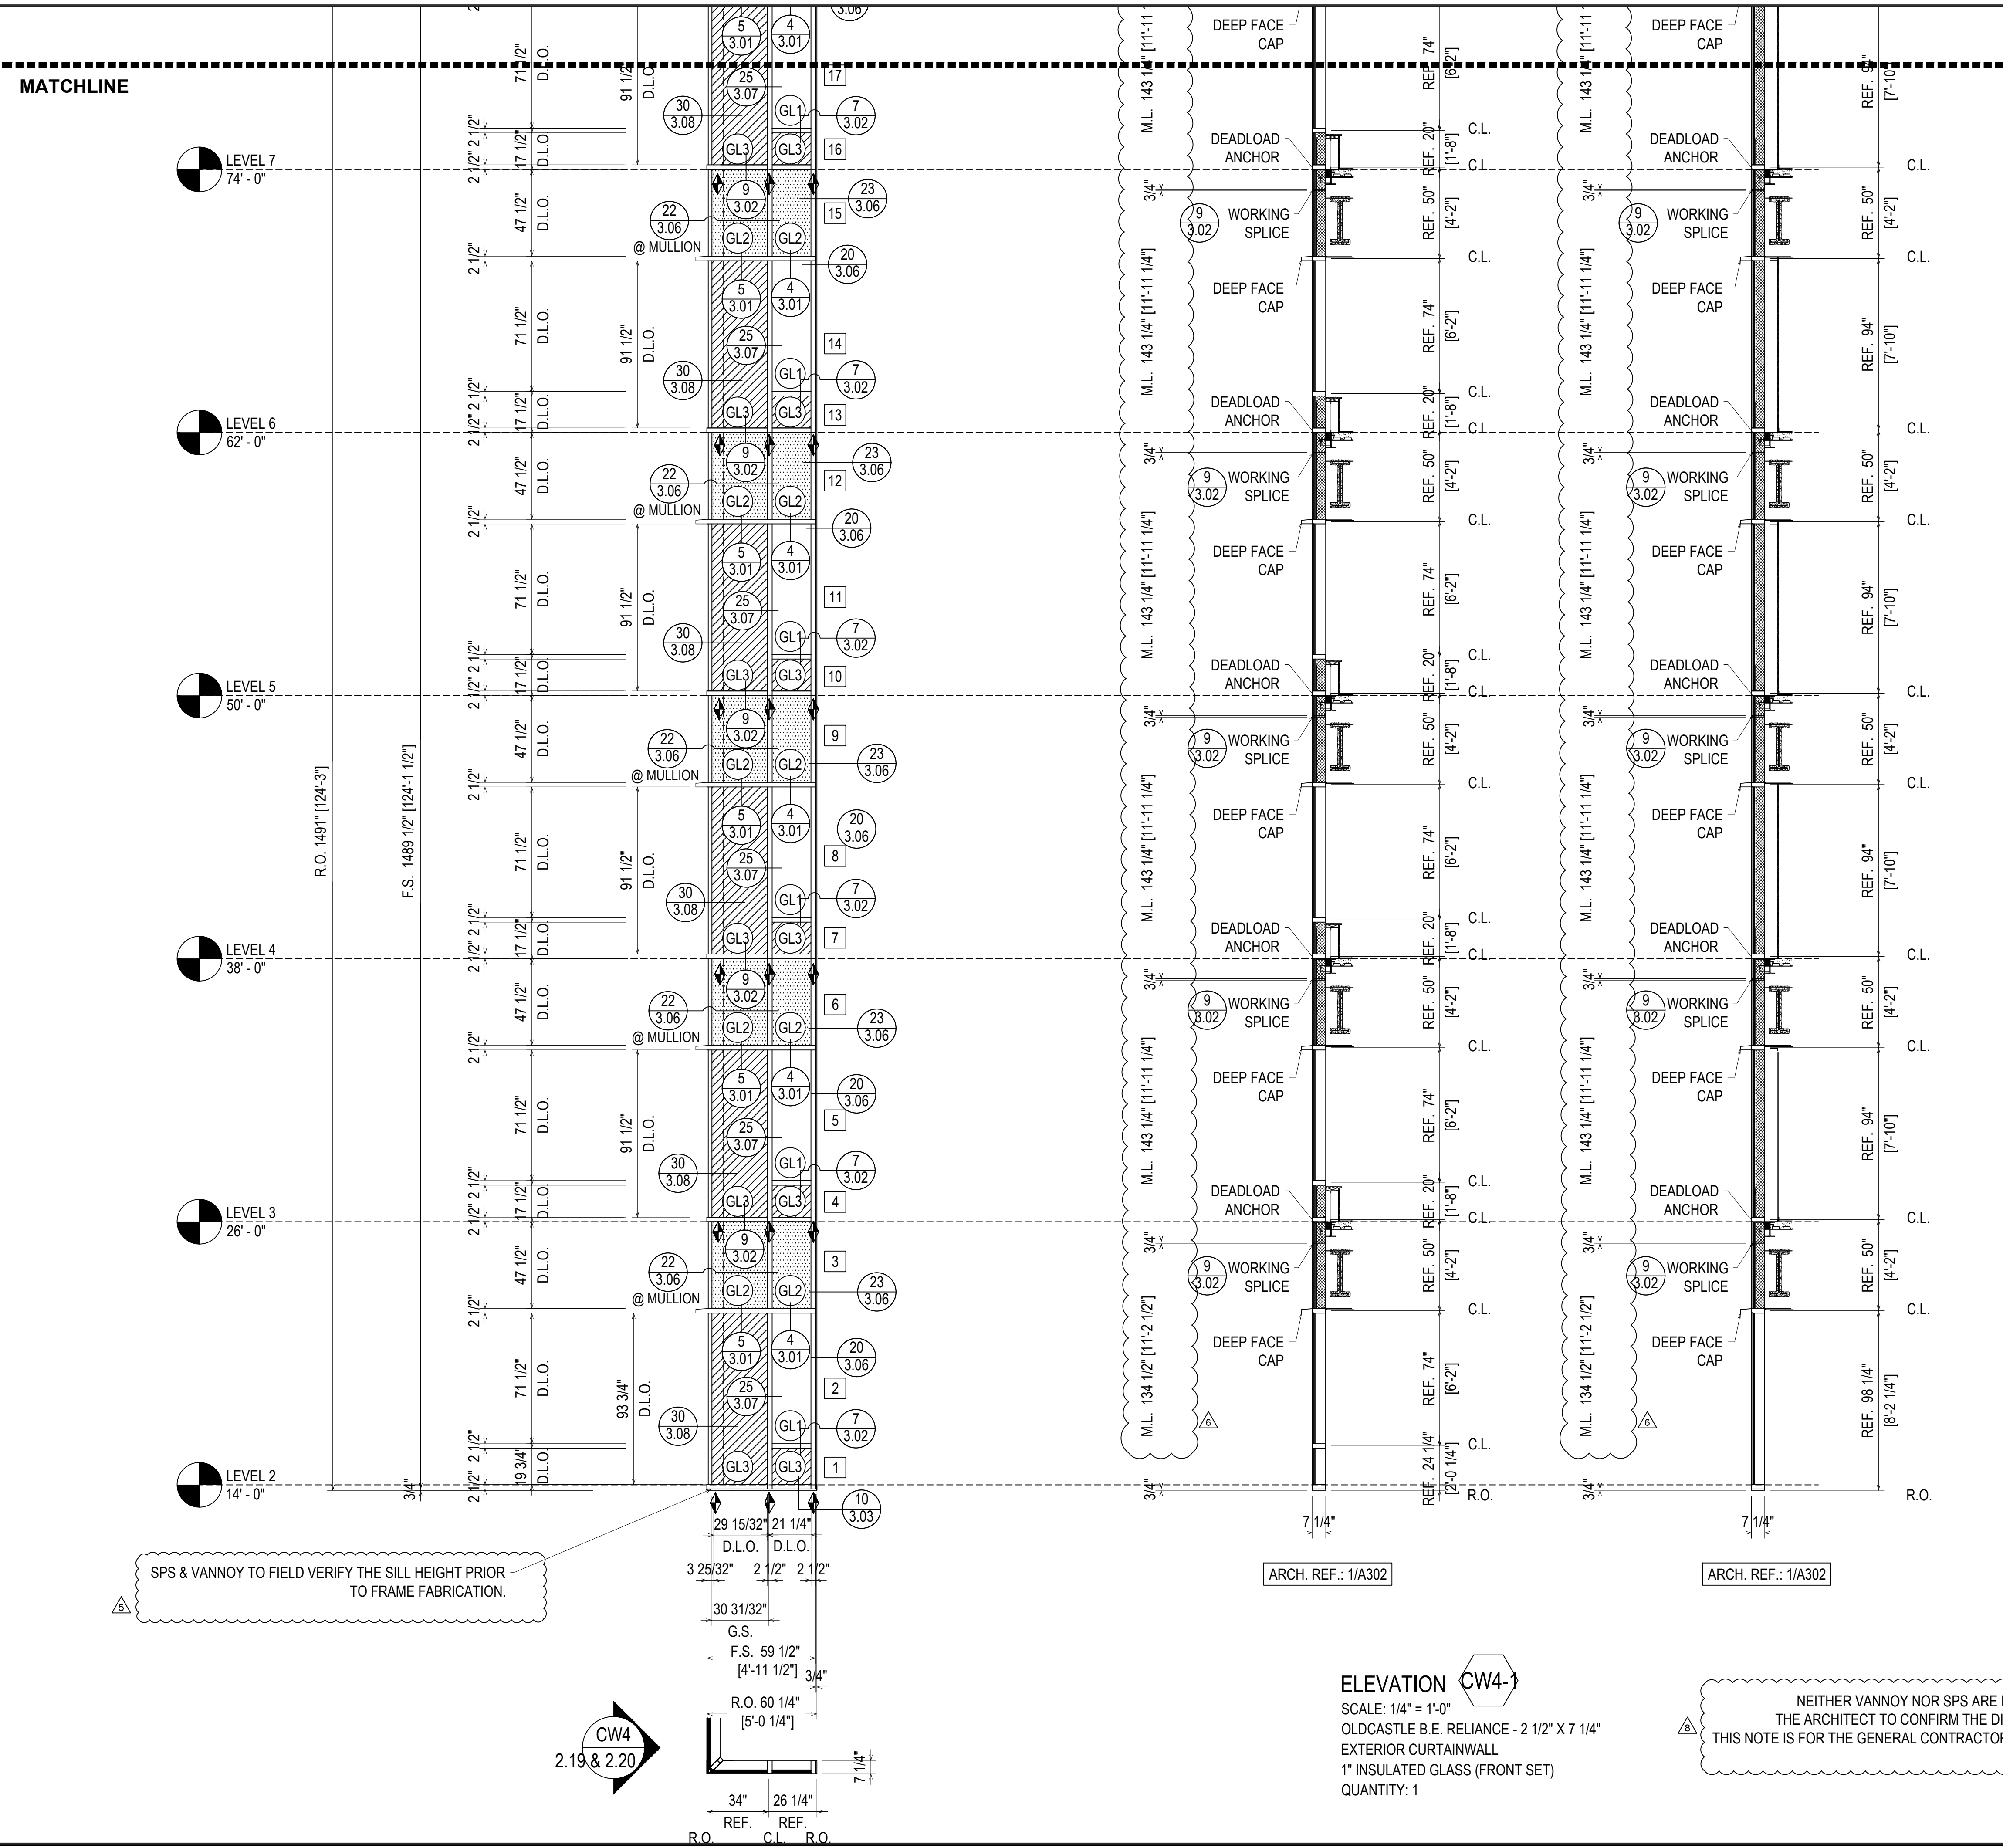

REVISIONS	BY
3/2/21	CW
3/10/21	CW
4/7/21	CW
5/6/21	CW
5/19/21	CW
7/9/21	CW

**BON SECOURS ST. FRANCIS DOWNTOWN ENVELOPE RENOVATION**  
 GREENVILLE, SC  
 ARCHITECT: MICULIAN PAZDAN SMITH ARCHITECTS  
 ERECTOR: SPS CORPORATION

**SPS Corporation**  
 Fort Wayne, Indiana Raleigh, North Carolina  
 Indianapolis, Indiana Charlotte, North Carolina

Drawn By: CCW  
 Date Drawn: 08/27/20  
 Checked By: LW  
 Date Checked: 08/27/20  
 Scale: AS NOTED  
 Job No.: 5293  
 Job Name: BON SECOURS  
 SHEET

CW4  
2.19 & 2.20


NEITHER VANNOY NOR SPS ARE EXPECTING THE ARCHITECT TO CONFIRM THE DIMENSIONS. THIS NOTE IS FOR THE GENERAL CONTRACTOR (VANNOY)

G.C. NOTE:  
ALL OPENINGS ARE TO BE GUARANTEED TO MATCH THESE SHOP DRAWINGS


REVISIONS	BY
3/2/21	CW
3/10/21	CW
4/7/21	CW
5/6/21	CW
5/19/21	CW
7/9/21	CW

BON SECOURS ST. FRANCIS DOWNTOWN ENVELOPE RENOVATION  
GREENVILLE, SC  
ARCHITECT: MICMILAN PAZDAN SMITH ARCHITECTS  
ERECTOR: SPS CORPORATION

SPS Corporation  
Fort Wayne, Indiana  
Raleigh, North Carolina  
Indianapolis, Indiana  
Charlotte, North Carolina

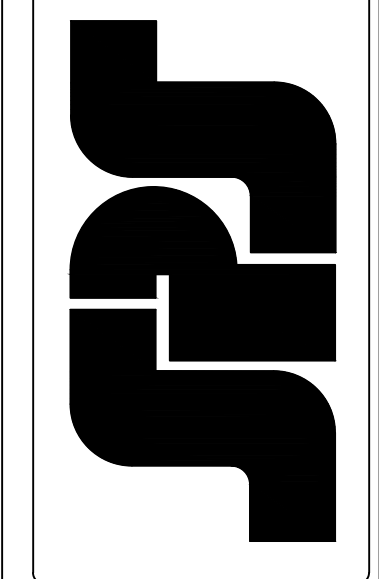



Drawn By: CCW  
Date Drawn: 08/27/20  
Checked By: LW  
Date Checked: 08/27/20  
Scale: AS NOTED  
Job No.: 5293  
Job Name: BON SECOURS  
SHEET

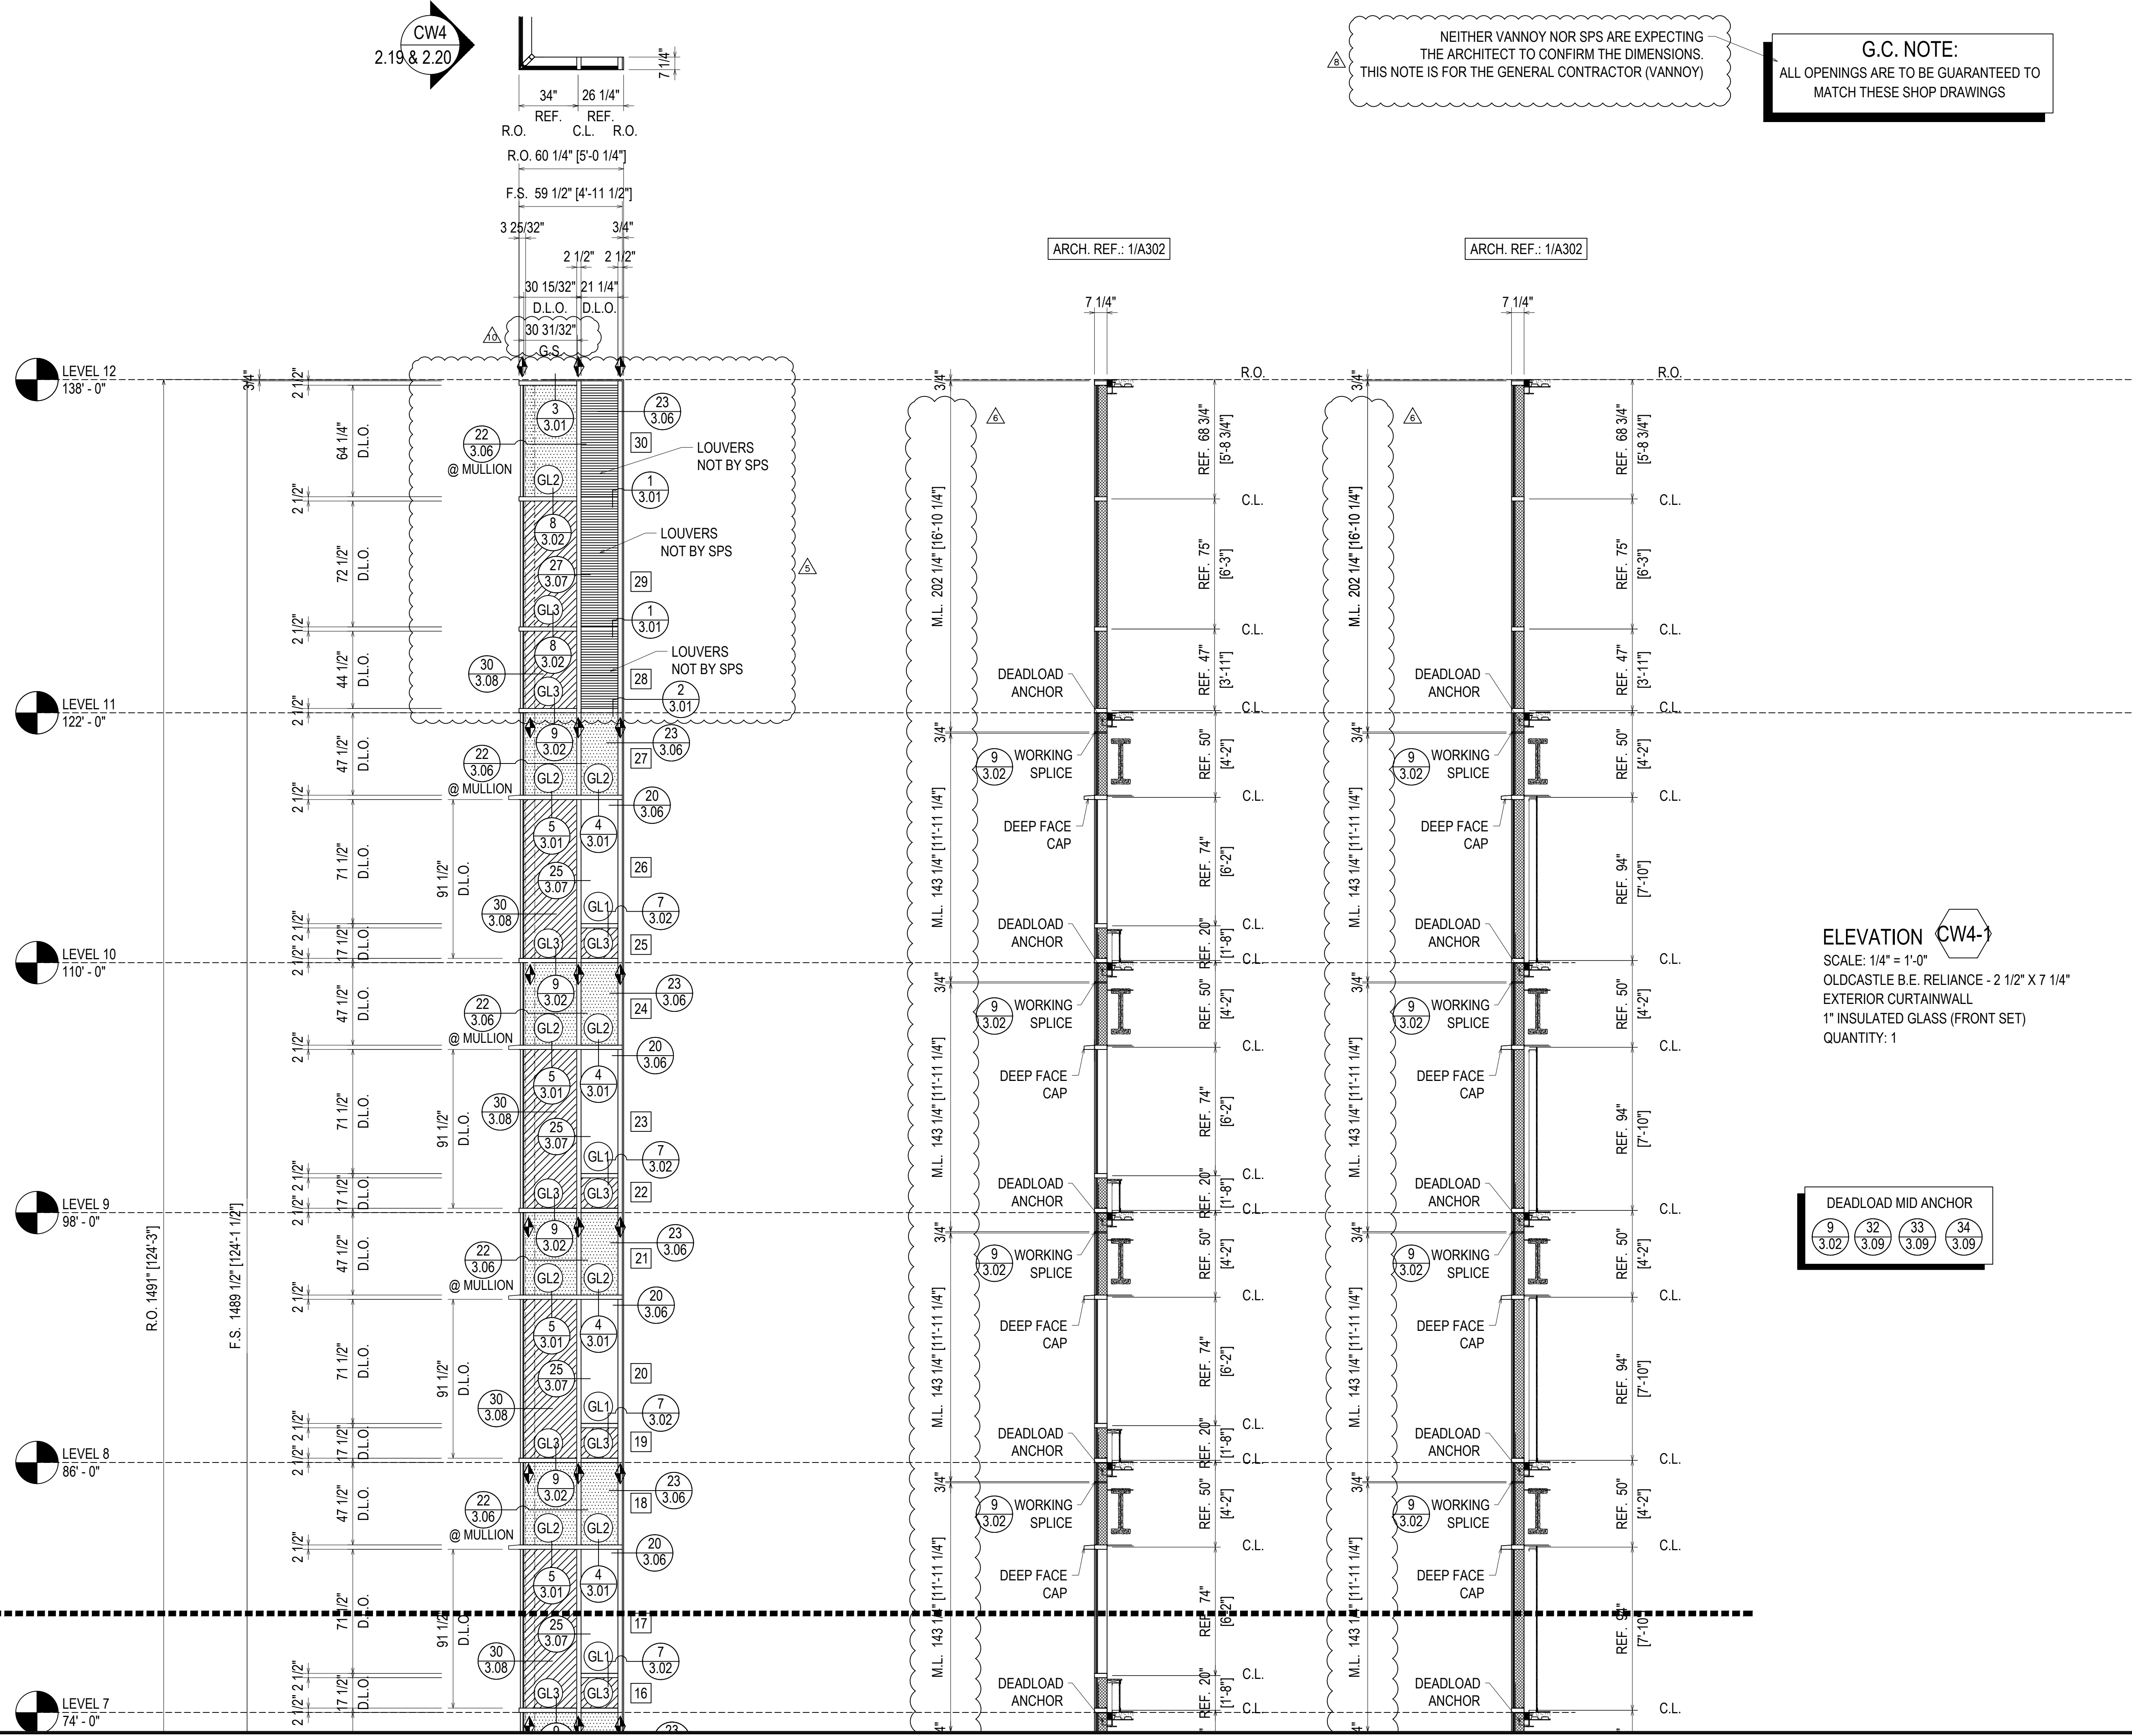

ELEVATION CW4-1  
SCALE: 1/4" = 1'-0"  
OLDCASTLE B.E. RELIANCE - 2 1/2" X 7 1/4"  
EXTERIOR CURTAINWALL  
1" INSULATED GLASS (FRONT SET)  
QUANTITY: 1



DEADLOAD MID ANCHOR  
9 3.02 32 3.09 33 3.09 34 3.09

MATCHLINE

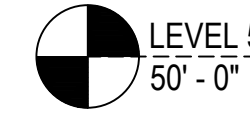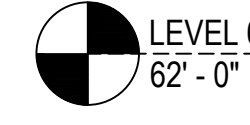

R.O. 1491' [124'-3"]

F.S. 1489 1/2" [124'-1 1/2"]

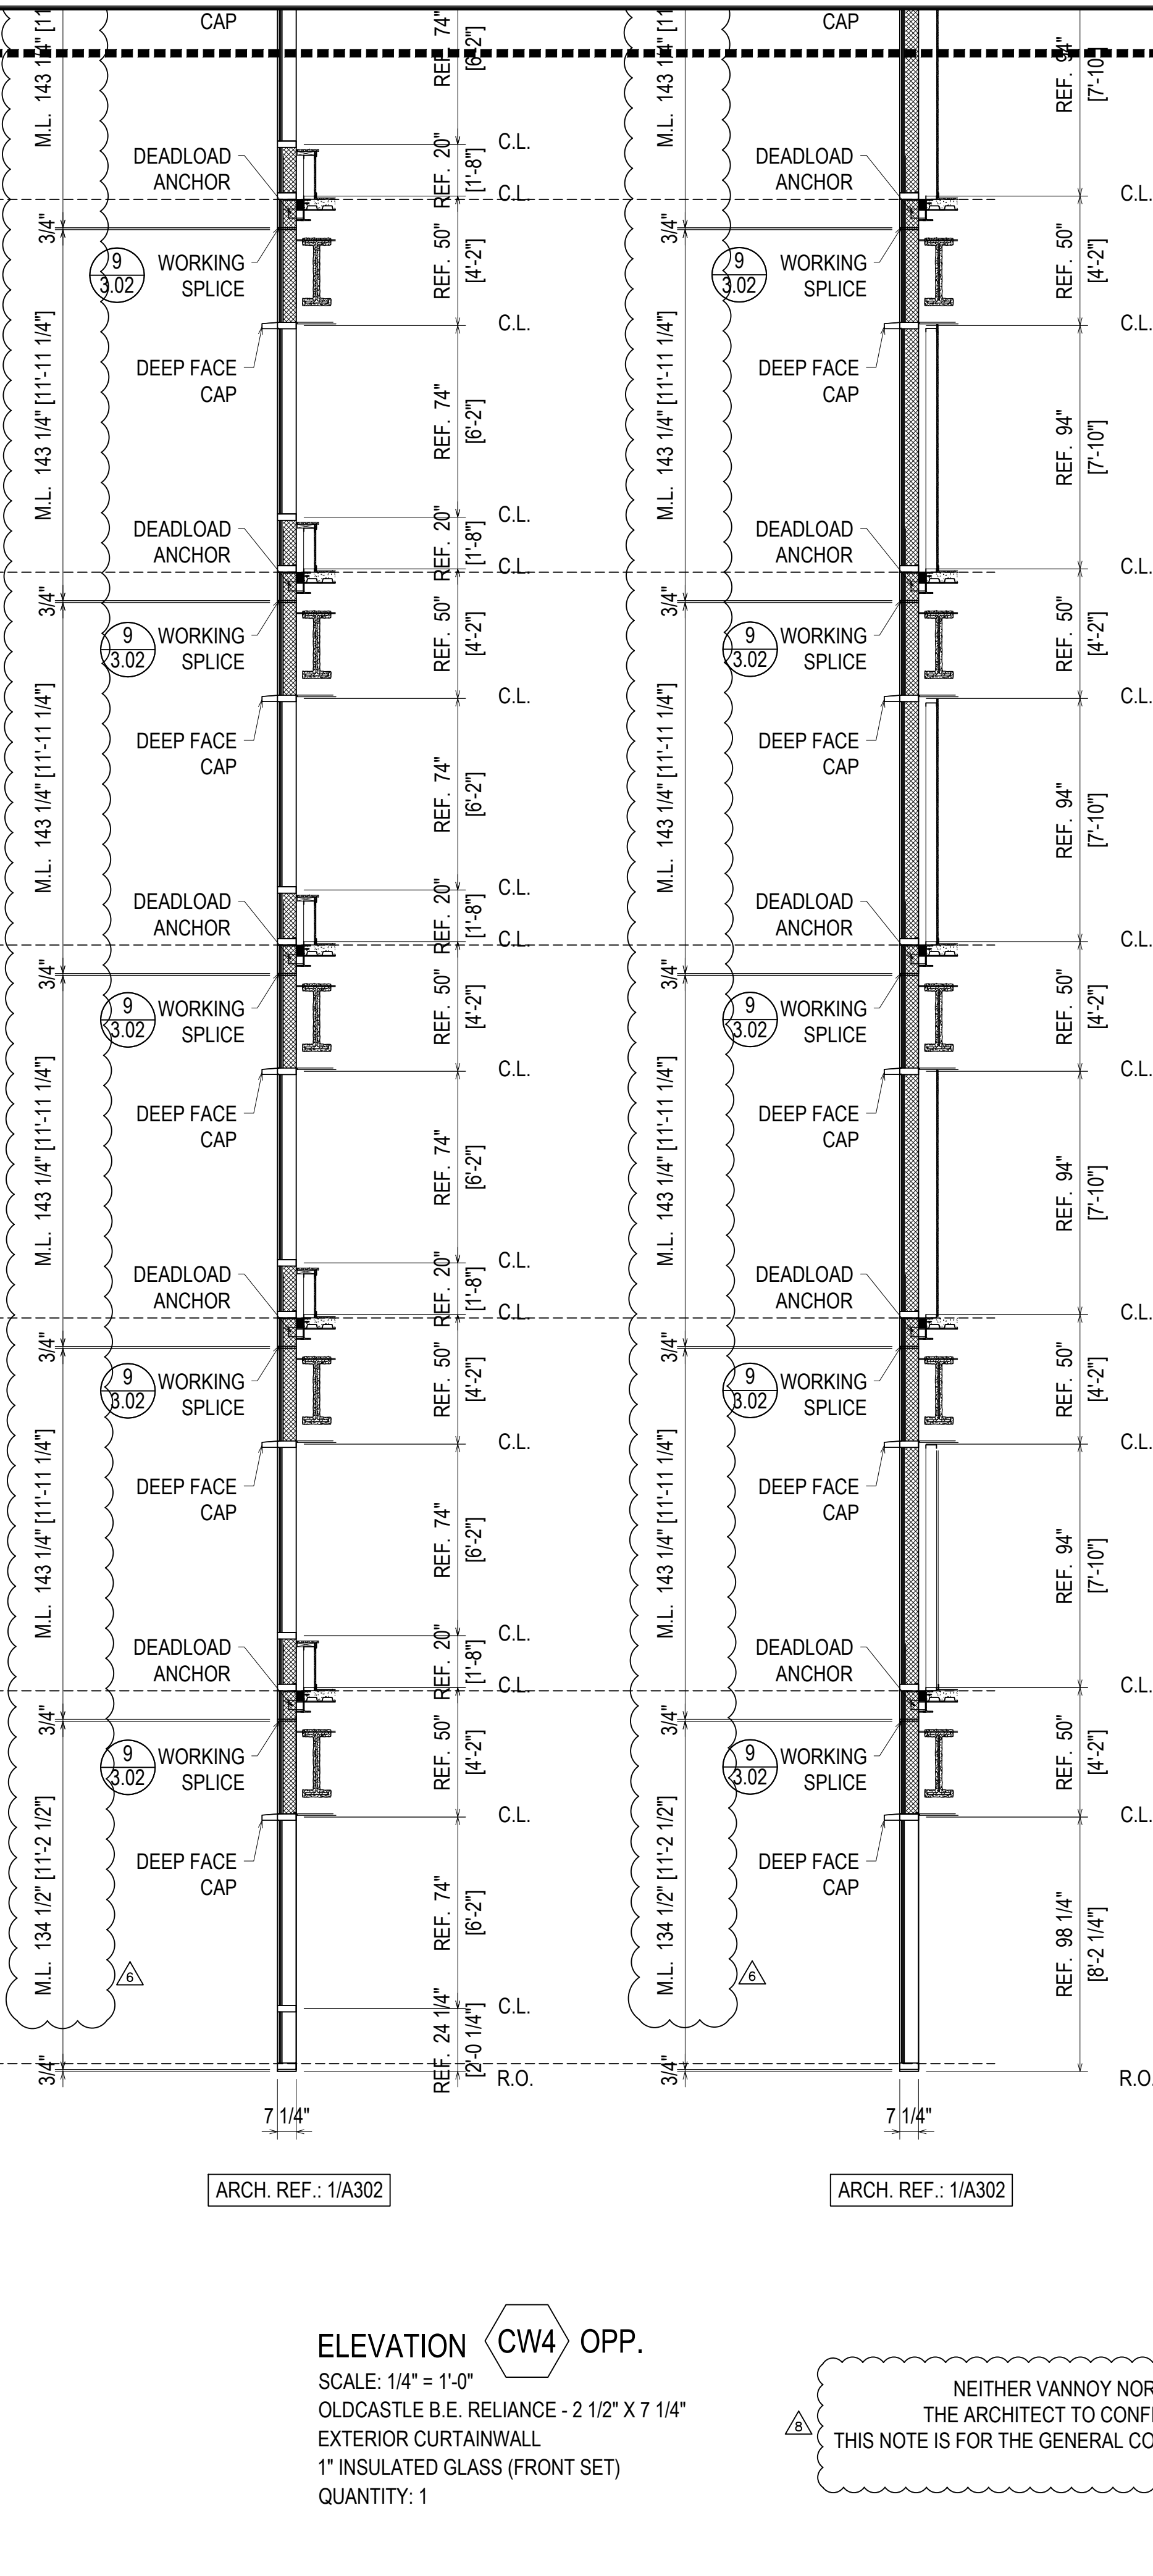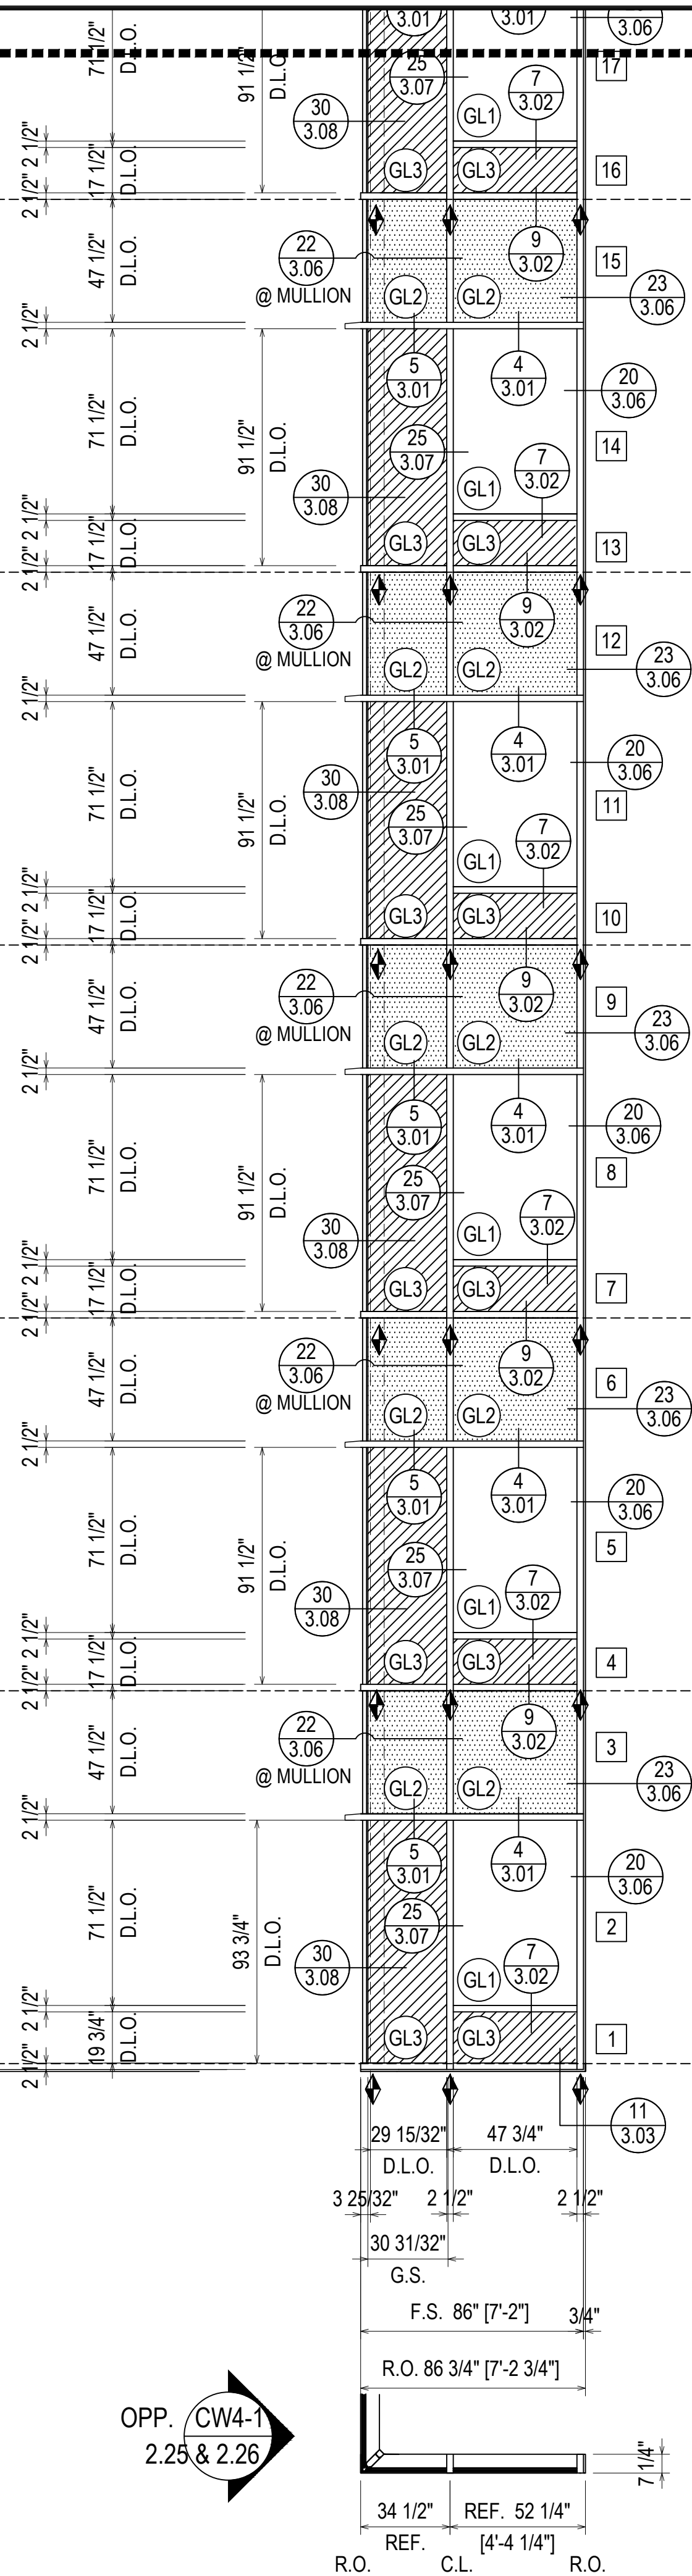

DEADLOAD MID ANCHOR			
9	32	33	34
3.02	3.09	3.09	3.09

OPP. CW4-1  
2.25 & 2.26

ELEVATION CW4 OPP.  
SCALE: 1/4" = 1'-0"  
OLDCASTLE B.E. RELIANCE - 2 1/2" X 7 1/4"  
EXTERIOR CURTAINWALL  
1" INSULATED GLASS (FRONT SET)  
QUANTITY: 1

NEITHER VANNOY NOR SPS ARE EXPECTING THE ARCHITECT TO CONFIRM THE DIMENSIONS. THIS NOTE IS FOR THE GENERAL CONTRACTOR (VANNOY)

G.C. NOTE:  
ALL OPENINGS ARE TO BE GUARANTEED TO MATCH THESE SHOP DRAWINGS

REVISIONS	BY
3/2/21	CW
3/10/21	CW
4/7/21	CW
5/6/21	CW
5/19/21	CW
7/9/21	CW

BON SECOURS ST. FRANCIS DOWNTOWN ENVELOPE RENOVATION  
GREENVILLE, SC  
ARCHITECT: MICMILLAN PAZDAN SMITH ARCHITECTS  
ERECTOR: SPS CORPORATION

**SPS Corporation**  
Fort Wayne, Indiana Raleigh, North Carolina  
Indianapolis, Indiana Charlotte, North Carolina


Drawn By: CCW  
Date Drawn: 08/27/20  
Checked By: LW  
Date Checked: 08/27/20  
Scale: AS NOTED  
Job No.: 5293  
Job Name: BON SECOURS  
SHEET

OPP. CW4-1  
2.25 & 2.26

**G.C. NOTE:**  
ALL OPENINGS ARE TO BE GUARANTEED TO MATCH THESE SHOP DRAWINGS

WW-500 MULLION WITH RS-19 STEEL (15'-0" LENGTH)  
LOCATED 1266" (105'-6") TO 1446" (120'-6") FROM BOTTOM OF MULLION  
DETAILED ON 19A/3.06 - SURROUND CONDITIONS VARY

NEITHER VANNOY NOR SPS ARE EXPECTING THE ARCHITECT TO CONFIRM THE DIMENSIONS. THIS NOTE IS FOR THE GENERAL CONTRACTOR (VANNOY)

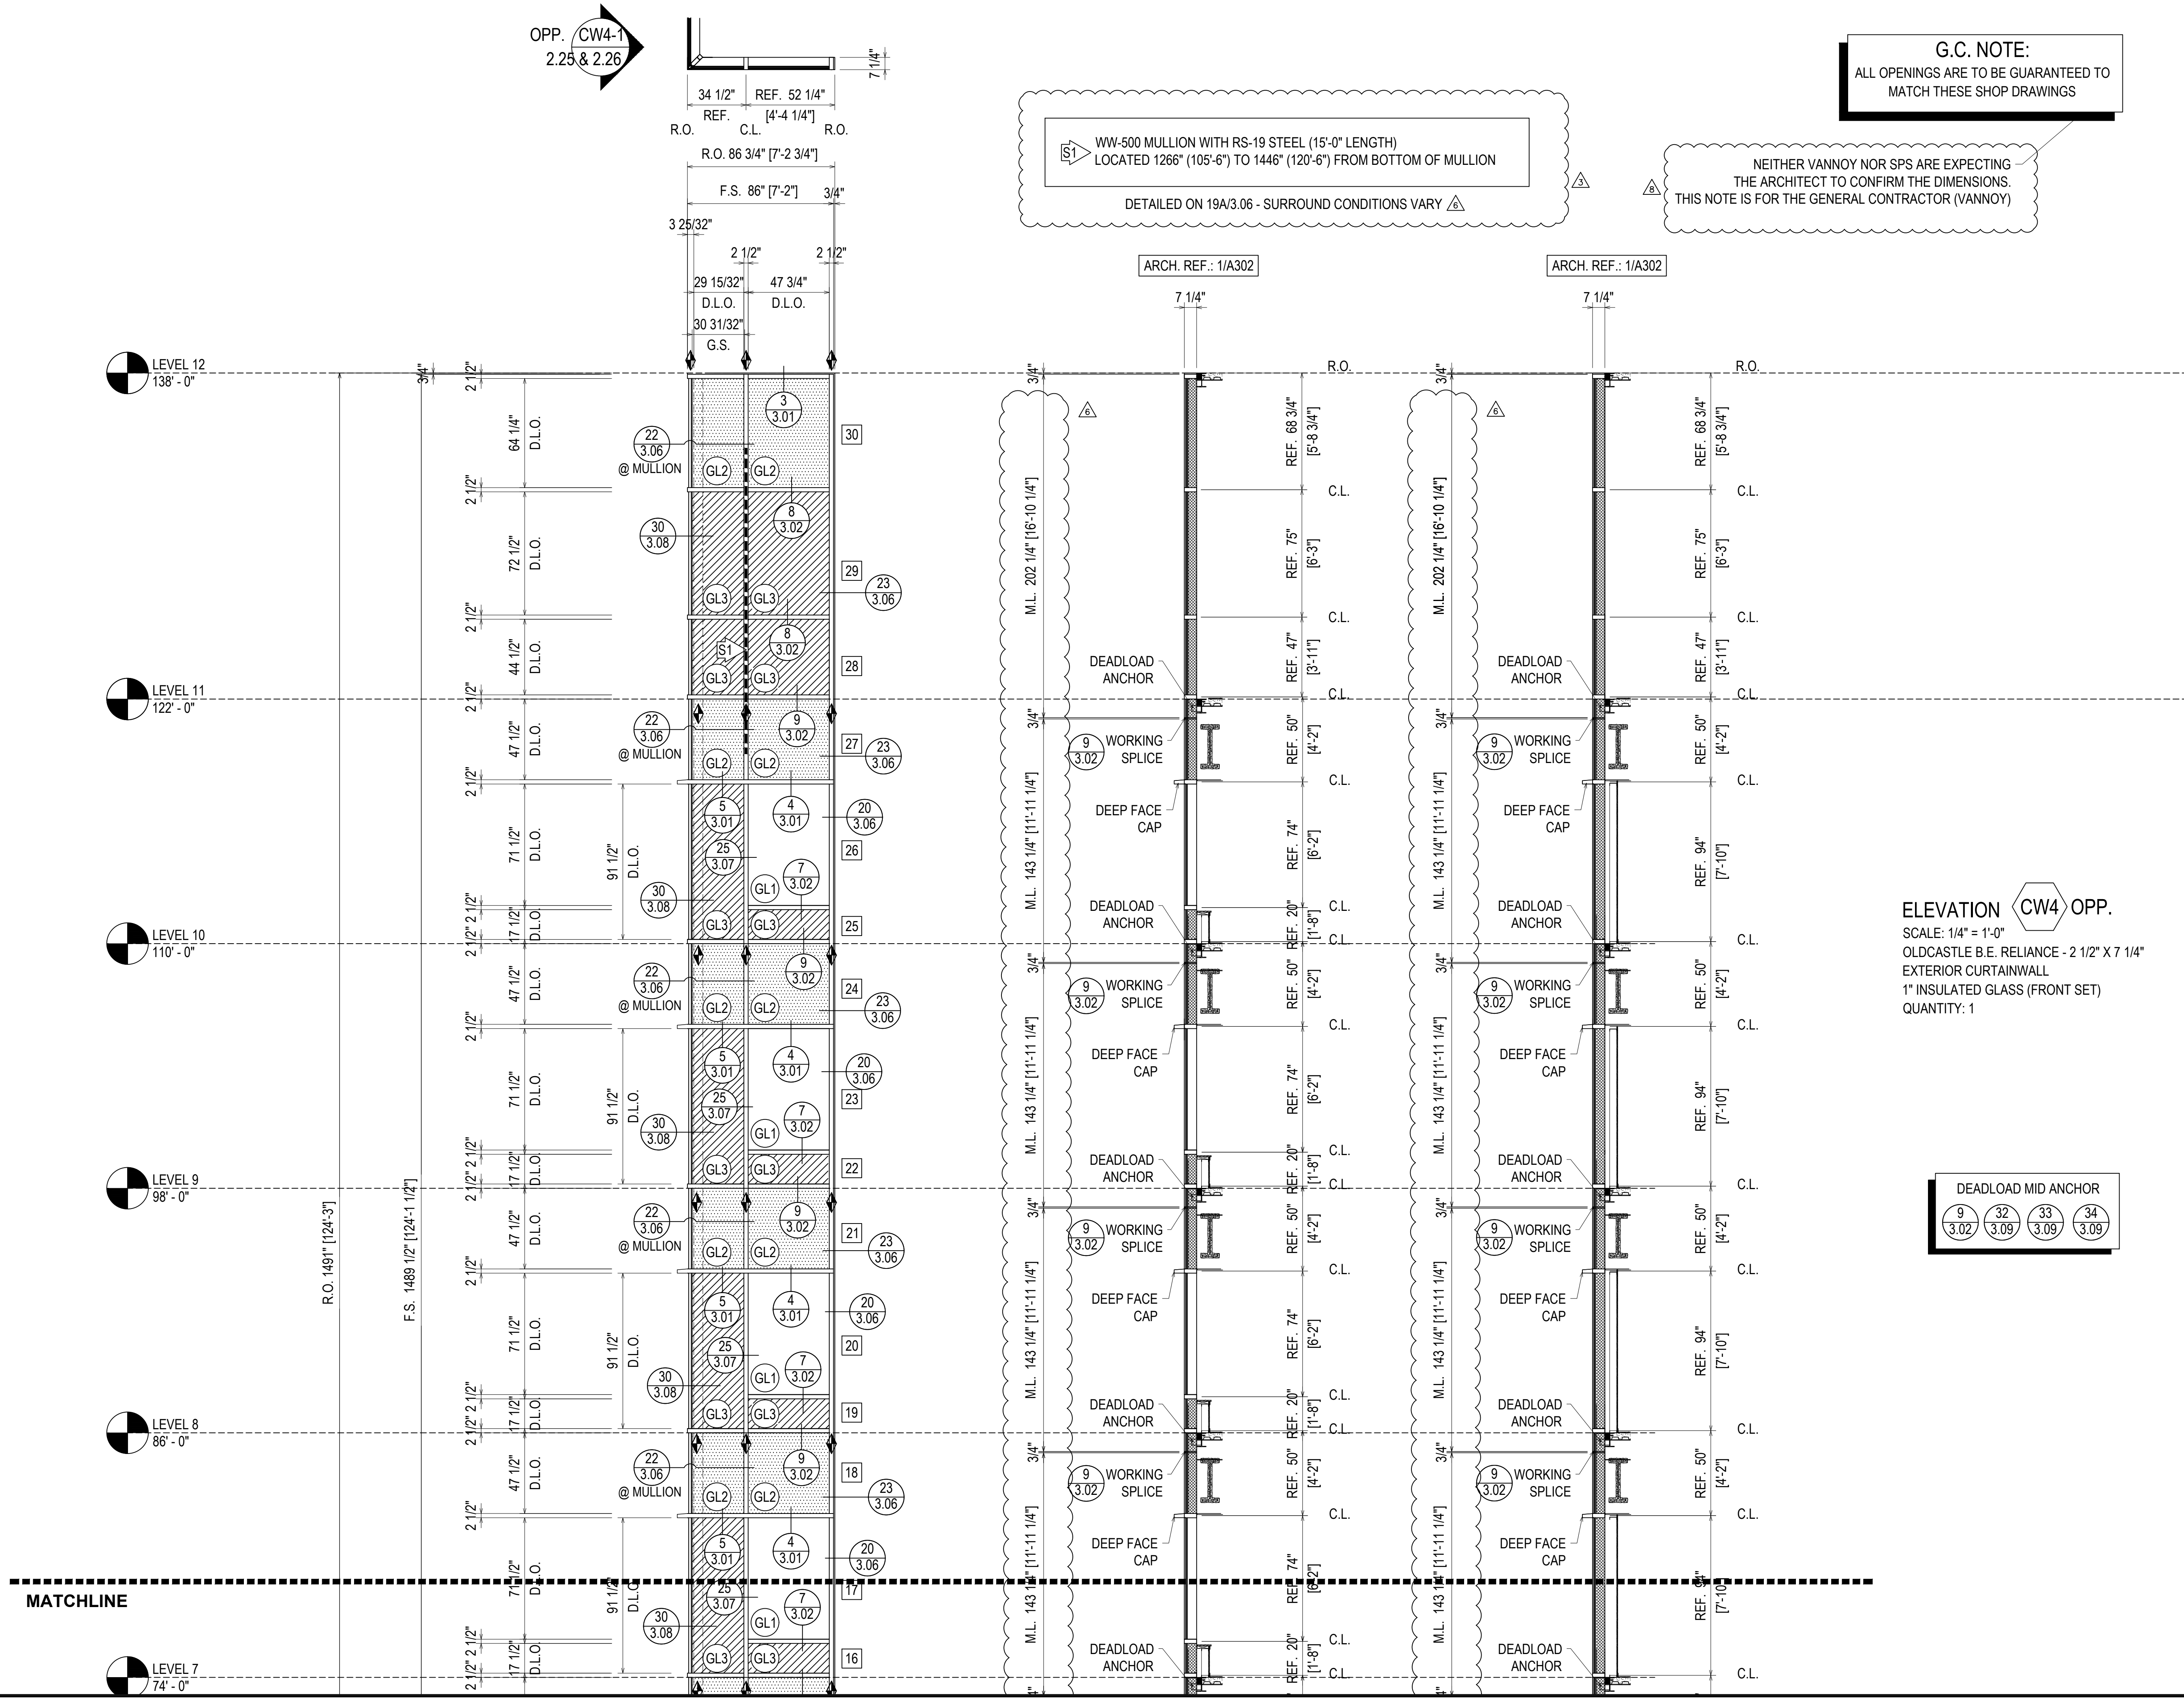


ELEVATION CW4 OPP.  
SCALE: 1/4" = 1'-0"  
OLDCASTLE B.E. RELIANCE - 2 1/2" X 7 1/4"  
EXTERIOR CURTAINWALL  
1" INSULATED GLASS (FRONT SET)  
QUANTITY: 1

REVISIONS	BY
3/2/21	CW
3/10/21	CW
4/7/21	CW
5/6/21	CW
5/19/21	CW
7/9/21	CW


BON SECOURS ST. FRANCIS DOWNTOWN ENVELOPE RENOVATION  
GREENVILLE, SC  
ARCHITECT: MICMILAN PAZDAN SMITH ARCHITECTS  
ERECTOR: SPS CORPORATION

**SPS Corporation**  
Fort Wayne, Indiana Raleigh, North Carolina  
Indianapolis, Indiana Charlotte, North Carolina

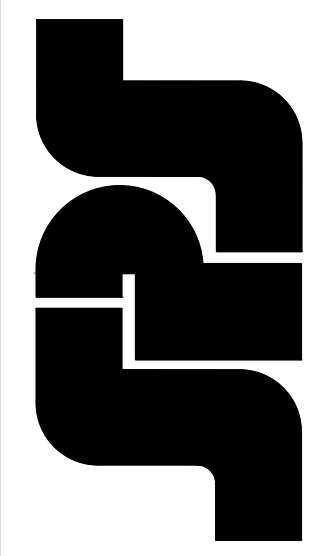

Drawn By: CCW  
Date Drawn: 08/27/20  
Checked By: LW  
Date Checked: 08/27/20  
Scale: AS NOTED  
Job No.: 5293  
Job Name: BON SECOURS  
SHEET



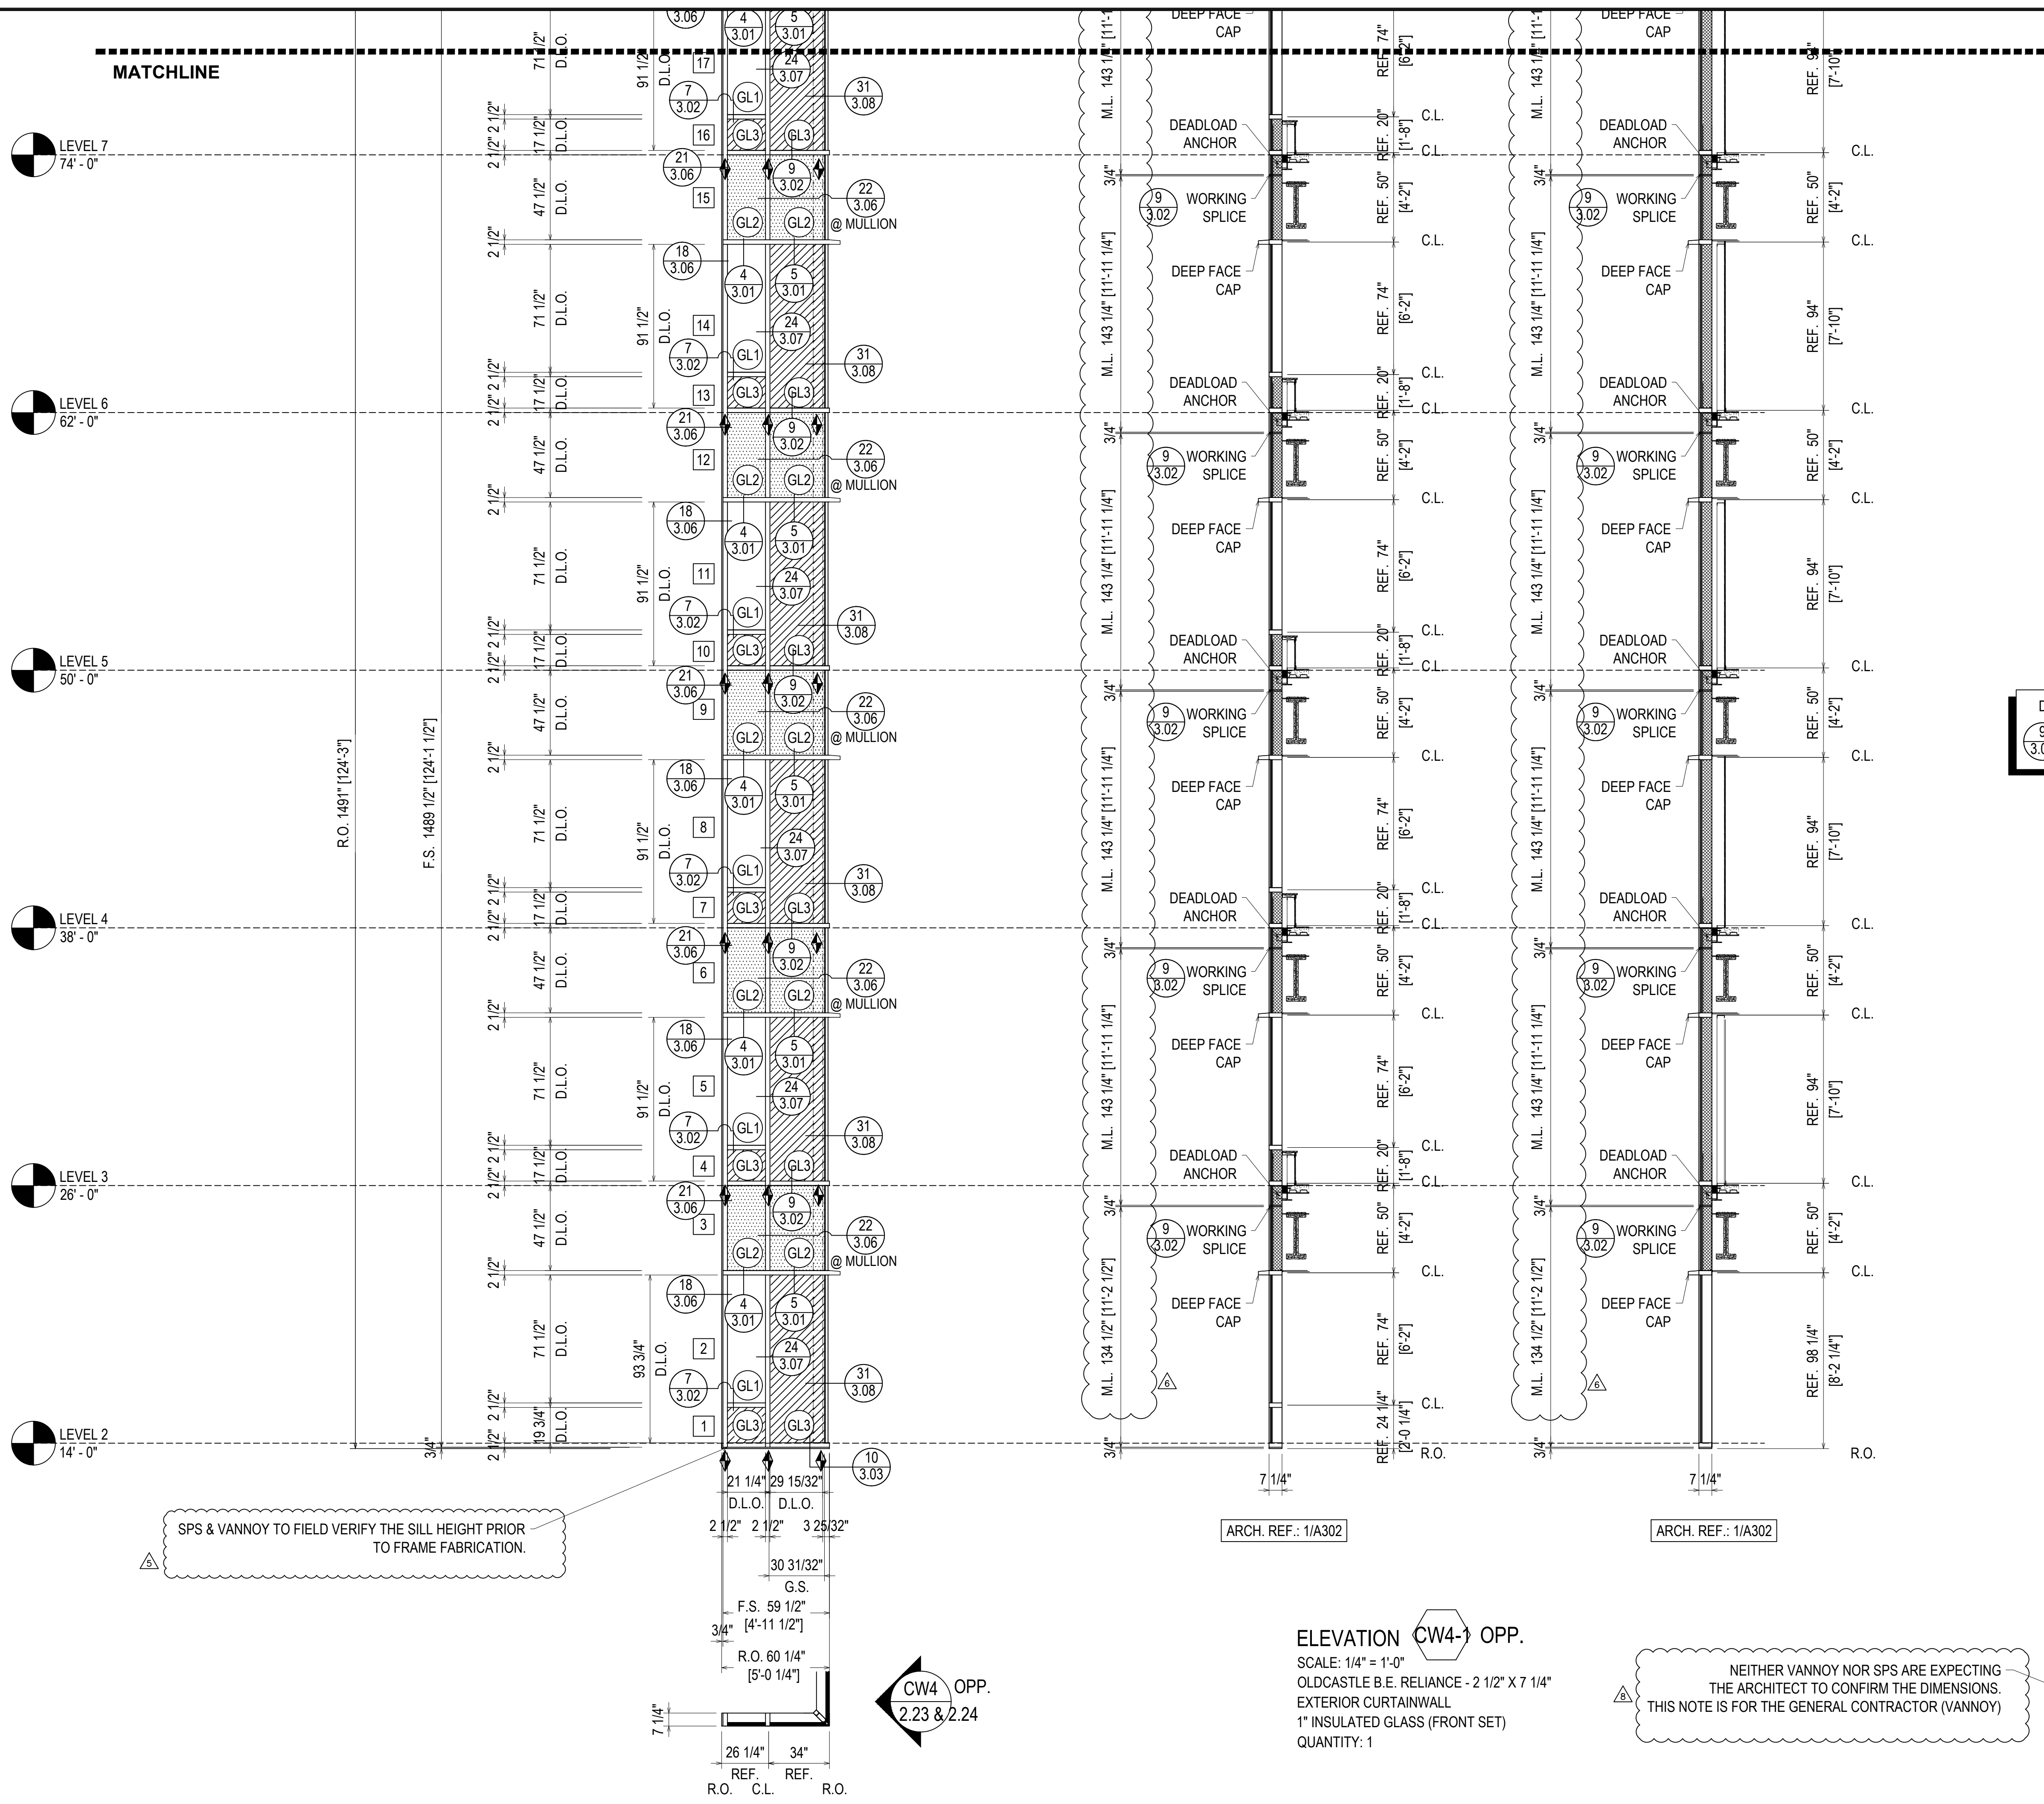

SPS & VANNOY TO FIELD VERIFY THE SILL HEIGHT PRIOR TO FRAME FABRICATION.

CW4 OPP.  
2.23 & 2.24

ARCH. REF.: 1/A302

ARCH. REF.: 1/A302

ELEVATION CW4-1 OPP.  
SCALE: 1/4" = 1'-0"  
OLDCASTLE B.E. RELIANCE - 2 1/2" X 7 1/4"  
EXTERIOR CURTAINWALL  
1" INSULATED GLASS (FRONT SET)  
QUANTITY: 1

NEITHER VANNOY NOR SPS ARE EXPECTING THE ARCHITECT TO CONFIRM THE DIMENSIONS. THIS NOTE IS FOR THE GENERAL CONTRACTOR (VANNOY)

G.C. NOTE:  
ALL OPENINGS ARE TO BE GUARANTEED TO MATCH THESE SHOP DRAWINGS


DEADLOAD MID ANCHOR  
9 3.02 32 3.09 33 3.09 34 3.09

REVISIONS	BY
3/2/21	CW
3/10/21	CW
4/7/21	CW
5/6/21	CW
5/19/21	CW
7/9/21	CW

BON SECOURS ST. FRANCIS DOWNTOWN ENVELOPE RENOVATION  
GREENVILLE, SC  
ARCHITECT: MICMILAN PAZDAN SMITH ARCHITECTS  
ERECTOR: SPS CORPORATION

**SPS Corporation**  
Fort Wayne, Indiana Raleigh, North Carolina  
Indianapolis, Indiana Charlotte, North Carolina

Drawn By	CCW
Date Drawn	08/27/20
Checked By	LW
Date Checked	08/27/20
Scale	AS NOTED
Job No.	5293
Job Name	BON SECOURS
SHEET	

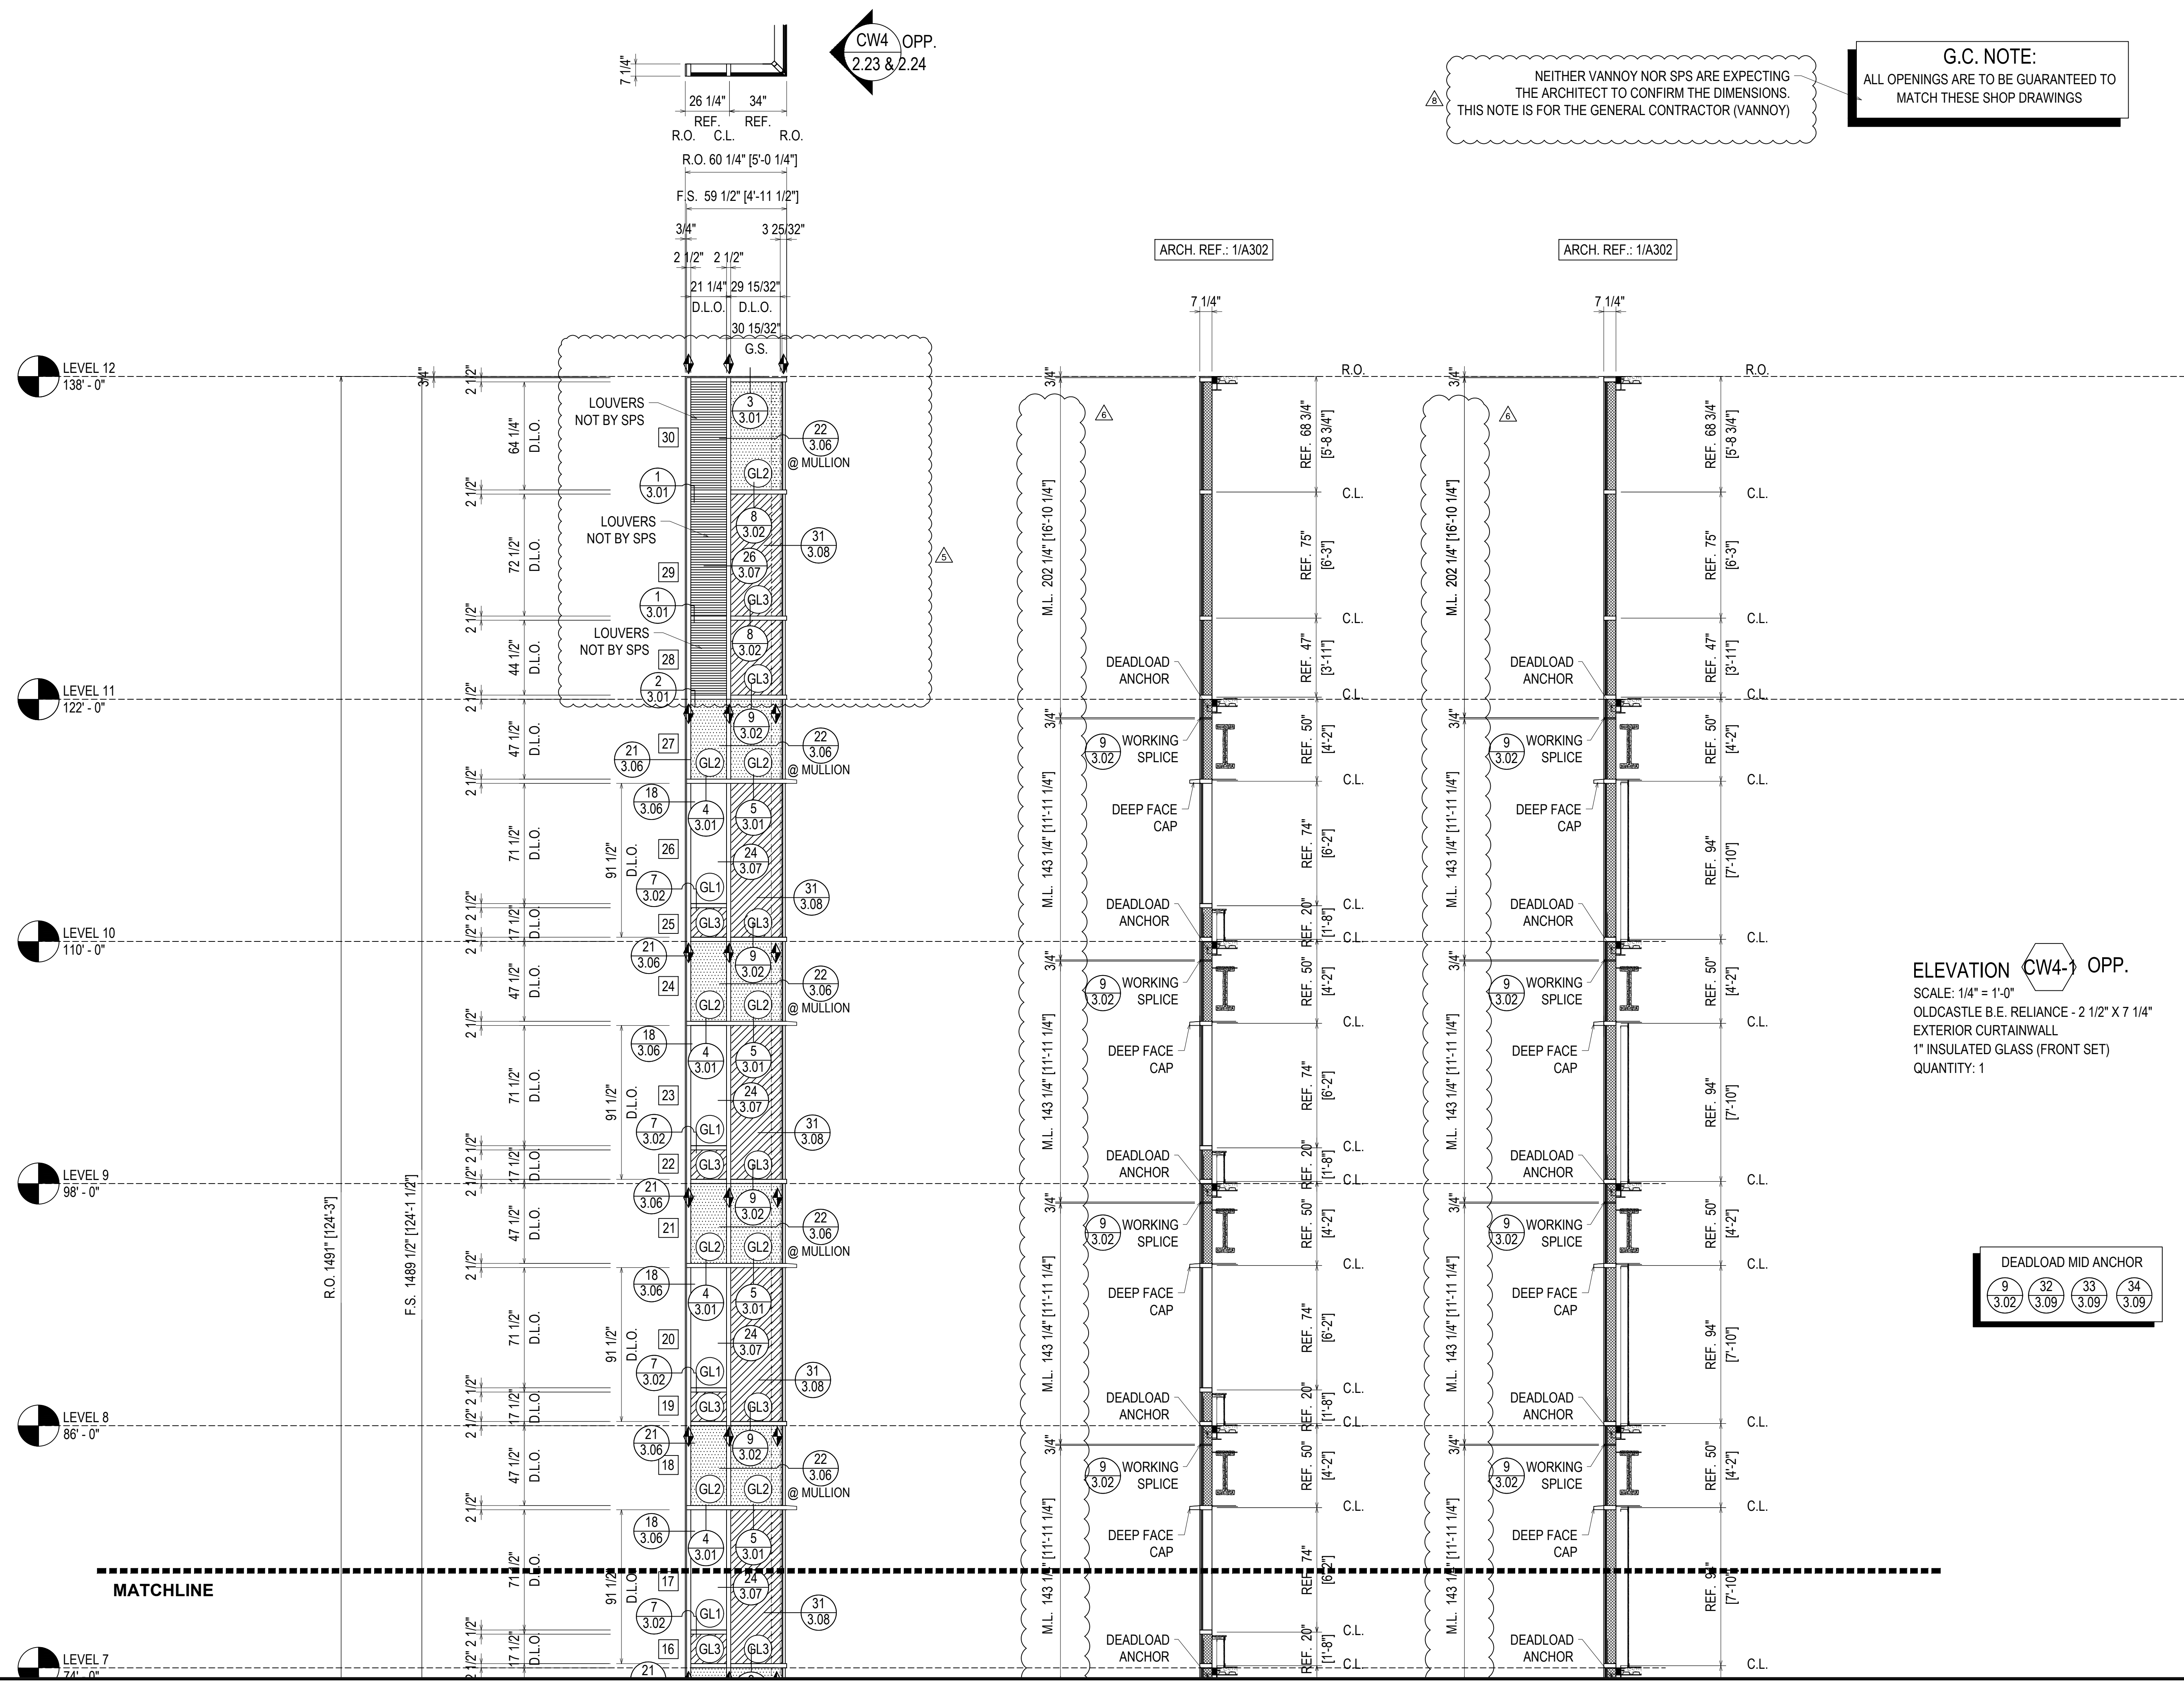

NEITHER VANNOY NOR SPS ARE EXPECTING THE ARCHITECT TO CONFIRM THE DIMENSIONS. THIS NOTE IS FOR THE GENERAL CONTRACTOR (VANNOY)

**G.C. NOTE:**  
ALL OPENINGS ARE TO BE GUARANTEED TO MATCH THESE SHOP DRAWINGS


**ELEVATION CW4-1 OPP.**  
SCALE: 1/4" = 1'-0"  
OLDCASTLE B.E. RELIANCE - 2 1/2" X 7 1/4"  
EXTERIOR CURTAINWALL  
1" INSULATED GLASS (FRONT SET)  
QUANTITY: 1

**DEADLOAD MID ANCHOR**  
9 3.02   32 3.09   33 3.09   34 3.09

REVISIONS	BY
△ 3/2/21	CW
△ 3/10/21	CW
△ 4/7/21	CW
△ 5/6/21	CW
△ 5/19/21	CW
△ 7/9/21	CW


**BON SECOURS ST. FRANCIS DOWNTOWN ENVELOPE RENOVATION**  
GREENVILLE, SC  
ARCHITECT: MICMILAN PAZDAN SMITH ARCHITECTS  
ERECTOR: SPS CORPORATION

**SPS Corporation**  
Fort Wayne, Indiana   Raleigh, North Carolina  
Indianapolis, Indiana   Charlotte, North Carolina

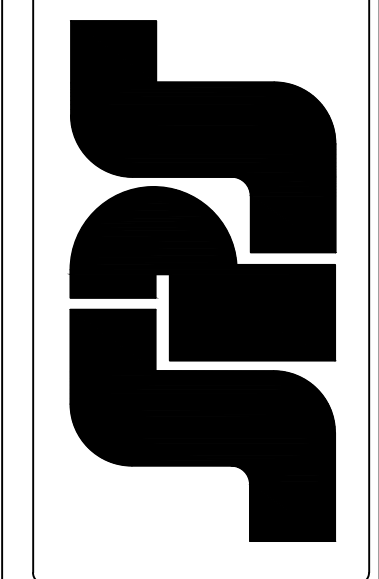

Drawn By: CCW  
Date Drawn: 08/27/20  
Checked By: LW  
Date Checked: 08/27/20  
Scale: AS NOTED  
Job No.: 5293  
Job Name: BON SECOURS  
SHEET

MATCHLINE

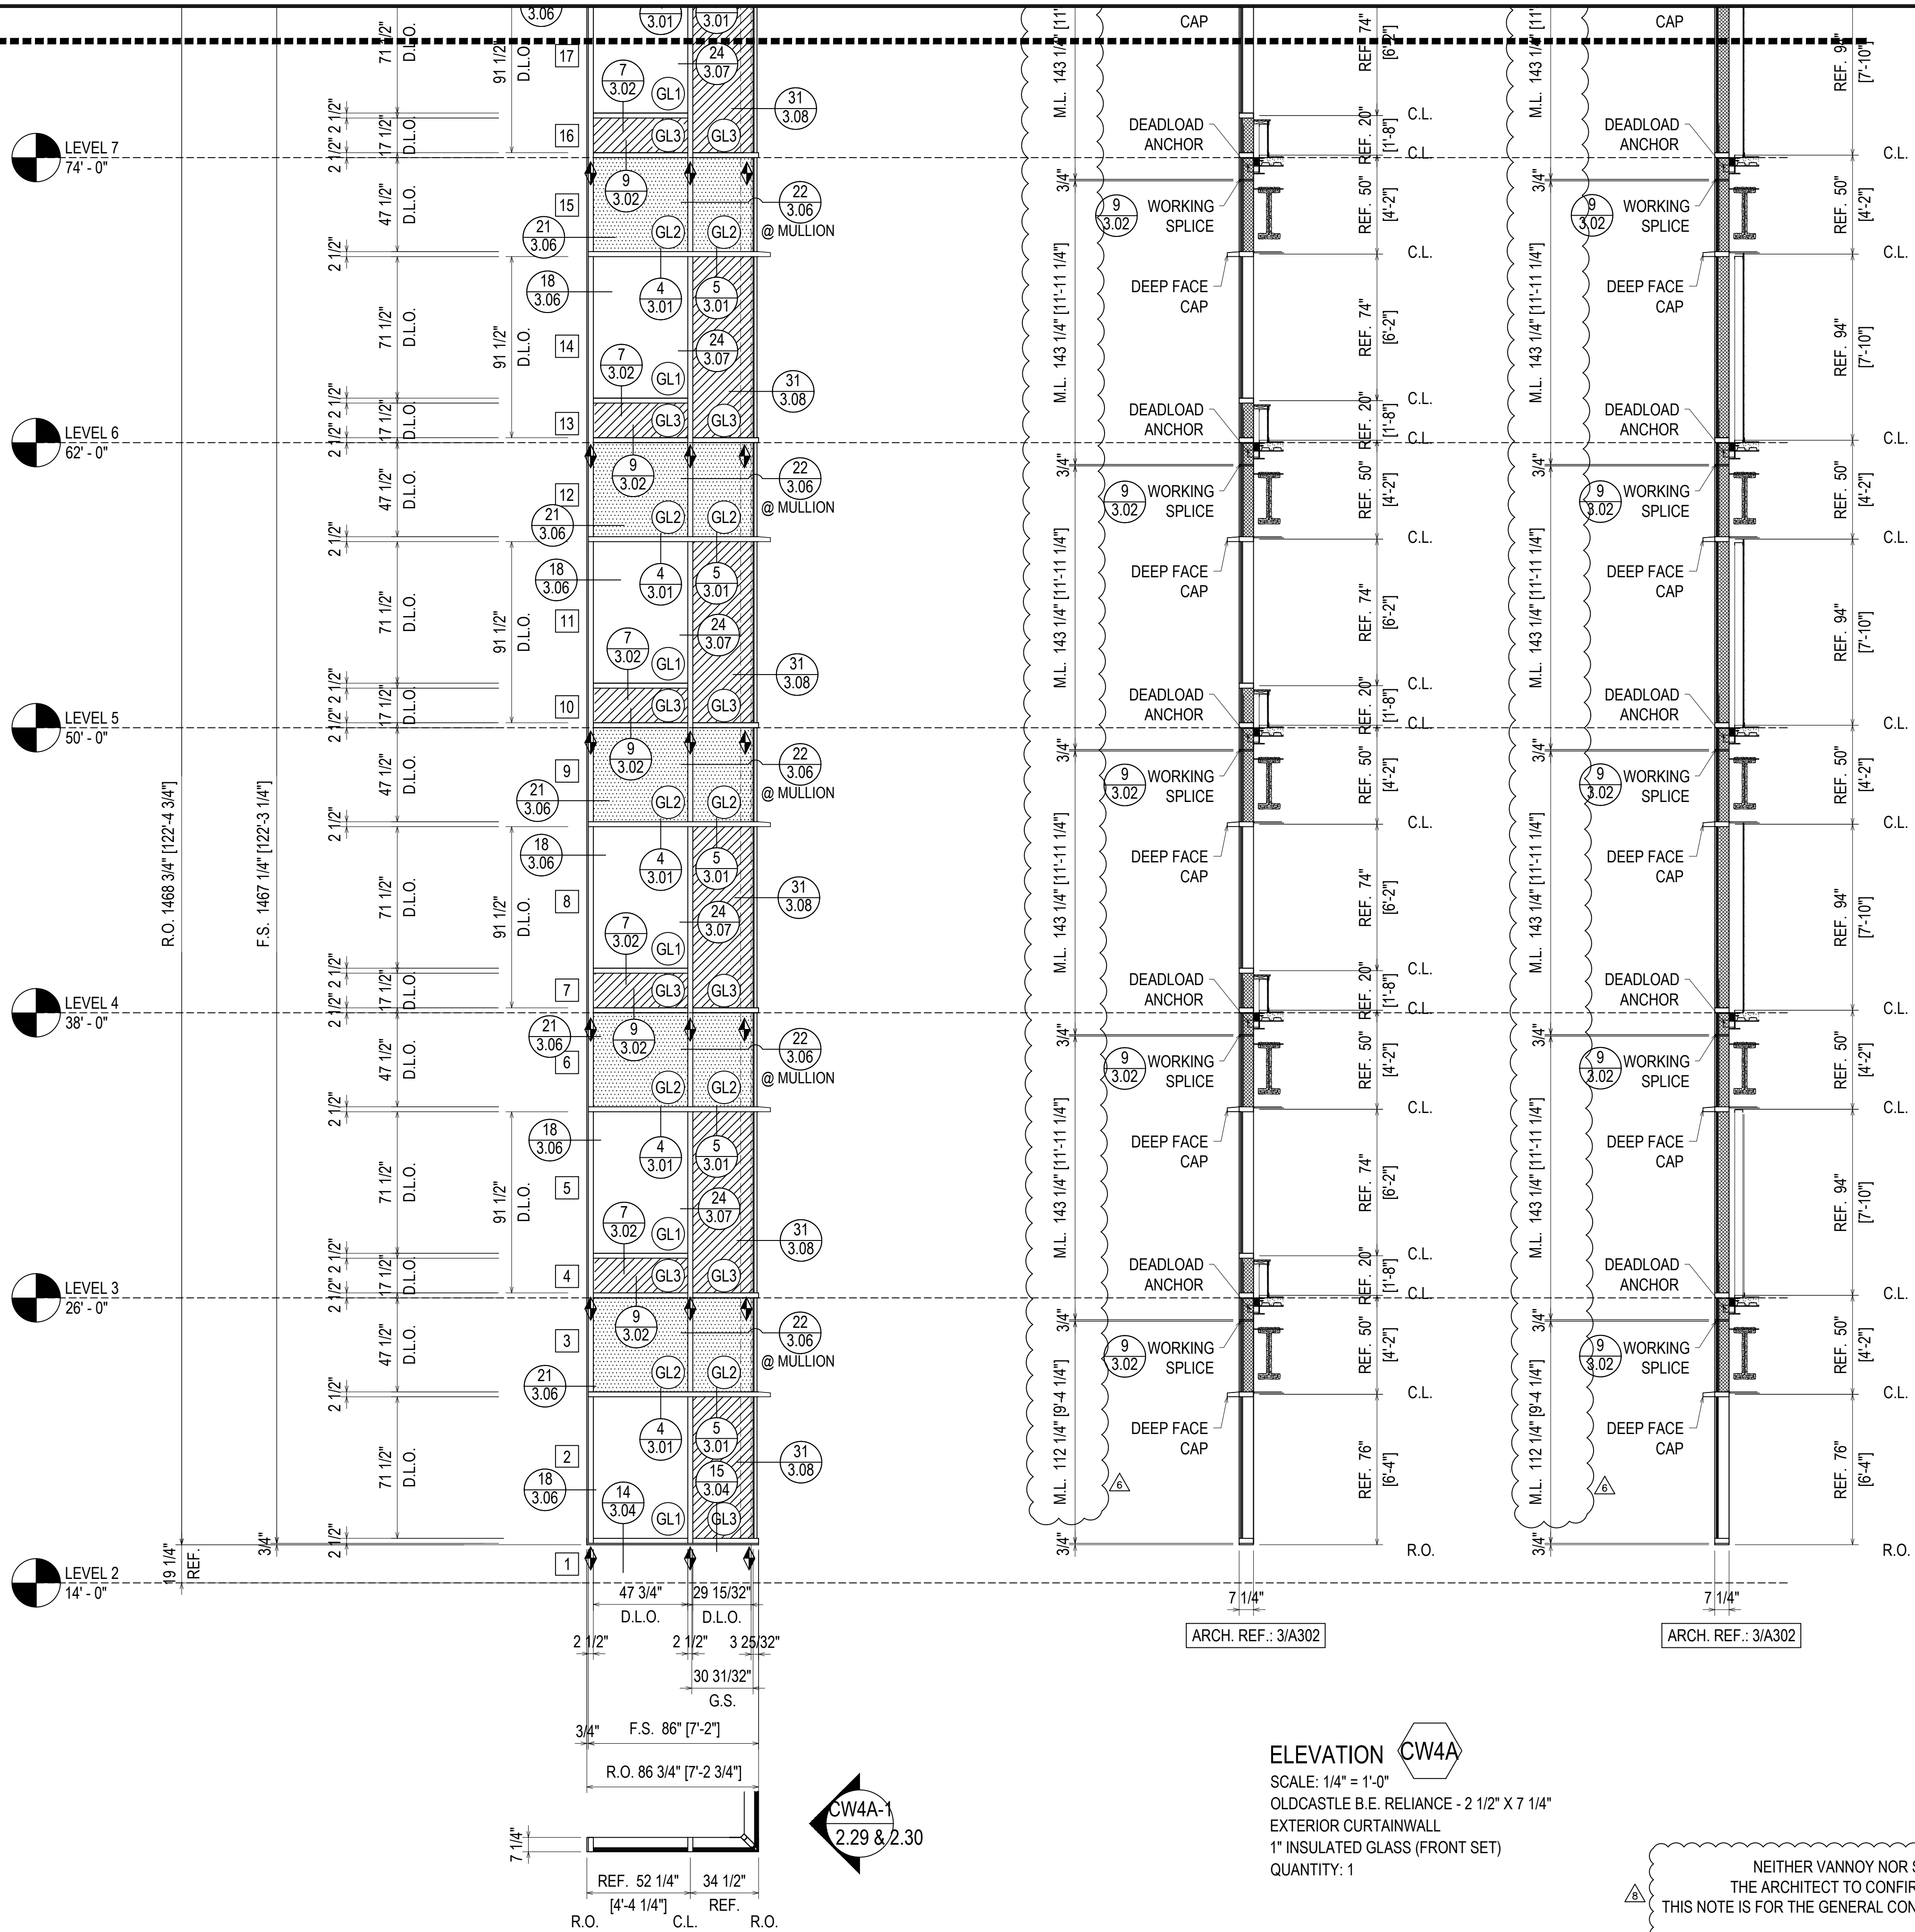

NEITHER VANNOY NOR SPS ARE EXPECTING THE ARCHITECT TO CONFIRM THE DIMENSIONS. THIS NOTE IS FOR THE GENERAL CONTRACTOR (VANNOY)

**G.C. NOTE:**  
ALL OPENINGS ARE TO BE GUARANTEED TO MATCH THESE SHOP DRAWINGS


**ELEVATION CW4A**  
SCALE: 1/4" = 1'-0"  
OLDCASTLE B.E. RELIANCE - 2 1/2" X 7 1/4"  
EXTERIOR CURTAINWALL  
1" INSULATED GLASS (FRONT SET)  
QUANTITY: 1

REVISIONS	BY
3/2/21	CW
3/10/21	CW
4/7/21	CW
5/6/21	CW
5/19/21	CW
7/9/21	CW

**BON SECOURS ST. FRANCIS DOWNTOWN ENVELOPE RENOVATION**  
GREENVILLE, SC  
ARCHITECT: MICMILLAN PAZDAN SMITH ARCHITECTS  
ERECTOR: SPS CORPORATION

**SPS Corporation**  
Fort Wayne, Indiana Raleigh, North Carolina  
Indianapolis, Indiana Charlotte, North Carolina


Drawn By: CCW  
Date Drawn: 08/27/20  
Checked By: LW  
Date Checked: 08/27/20  
Scale: AS NOTED  
Job No.: 5293  
Job Name: BON SECOURS SHEET

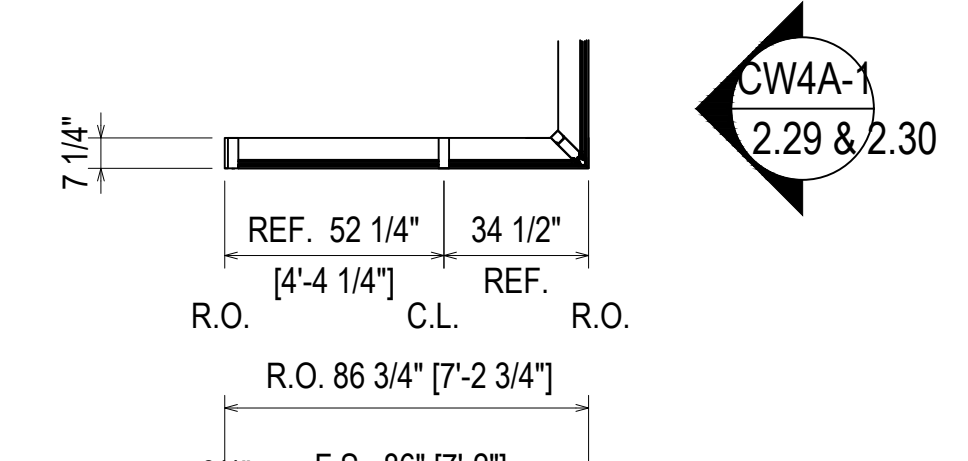

WW-500 MULLION WITH RS-19 STEEL (15'-0" LENGTH)  
 LOCATED 1266" (105'-6") TO 1446" (120'-6") FROM BOTTOM OF MULLION  
 DETAILED ON 19A/3.06 - SURROUND CONDITIONS VARY

**G.C. NOTE:**  
 ALL OPENINGS ARE TO BE GUARANTEED TO  
 MATCH THESE SHOP DRAWINGS

NEITHER VANNOY NOR SPS ARE EXPECTING  
 THE ARCHITECT TO CONFIRM THE DIMENSIONS.  
 THIS NOTE IS FOR THE GENERAL CONTRACTOR (VANNOY)

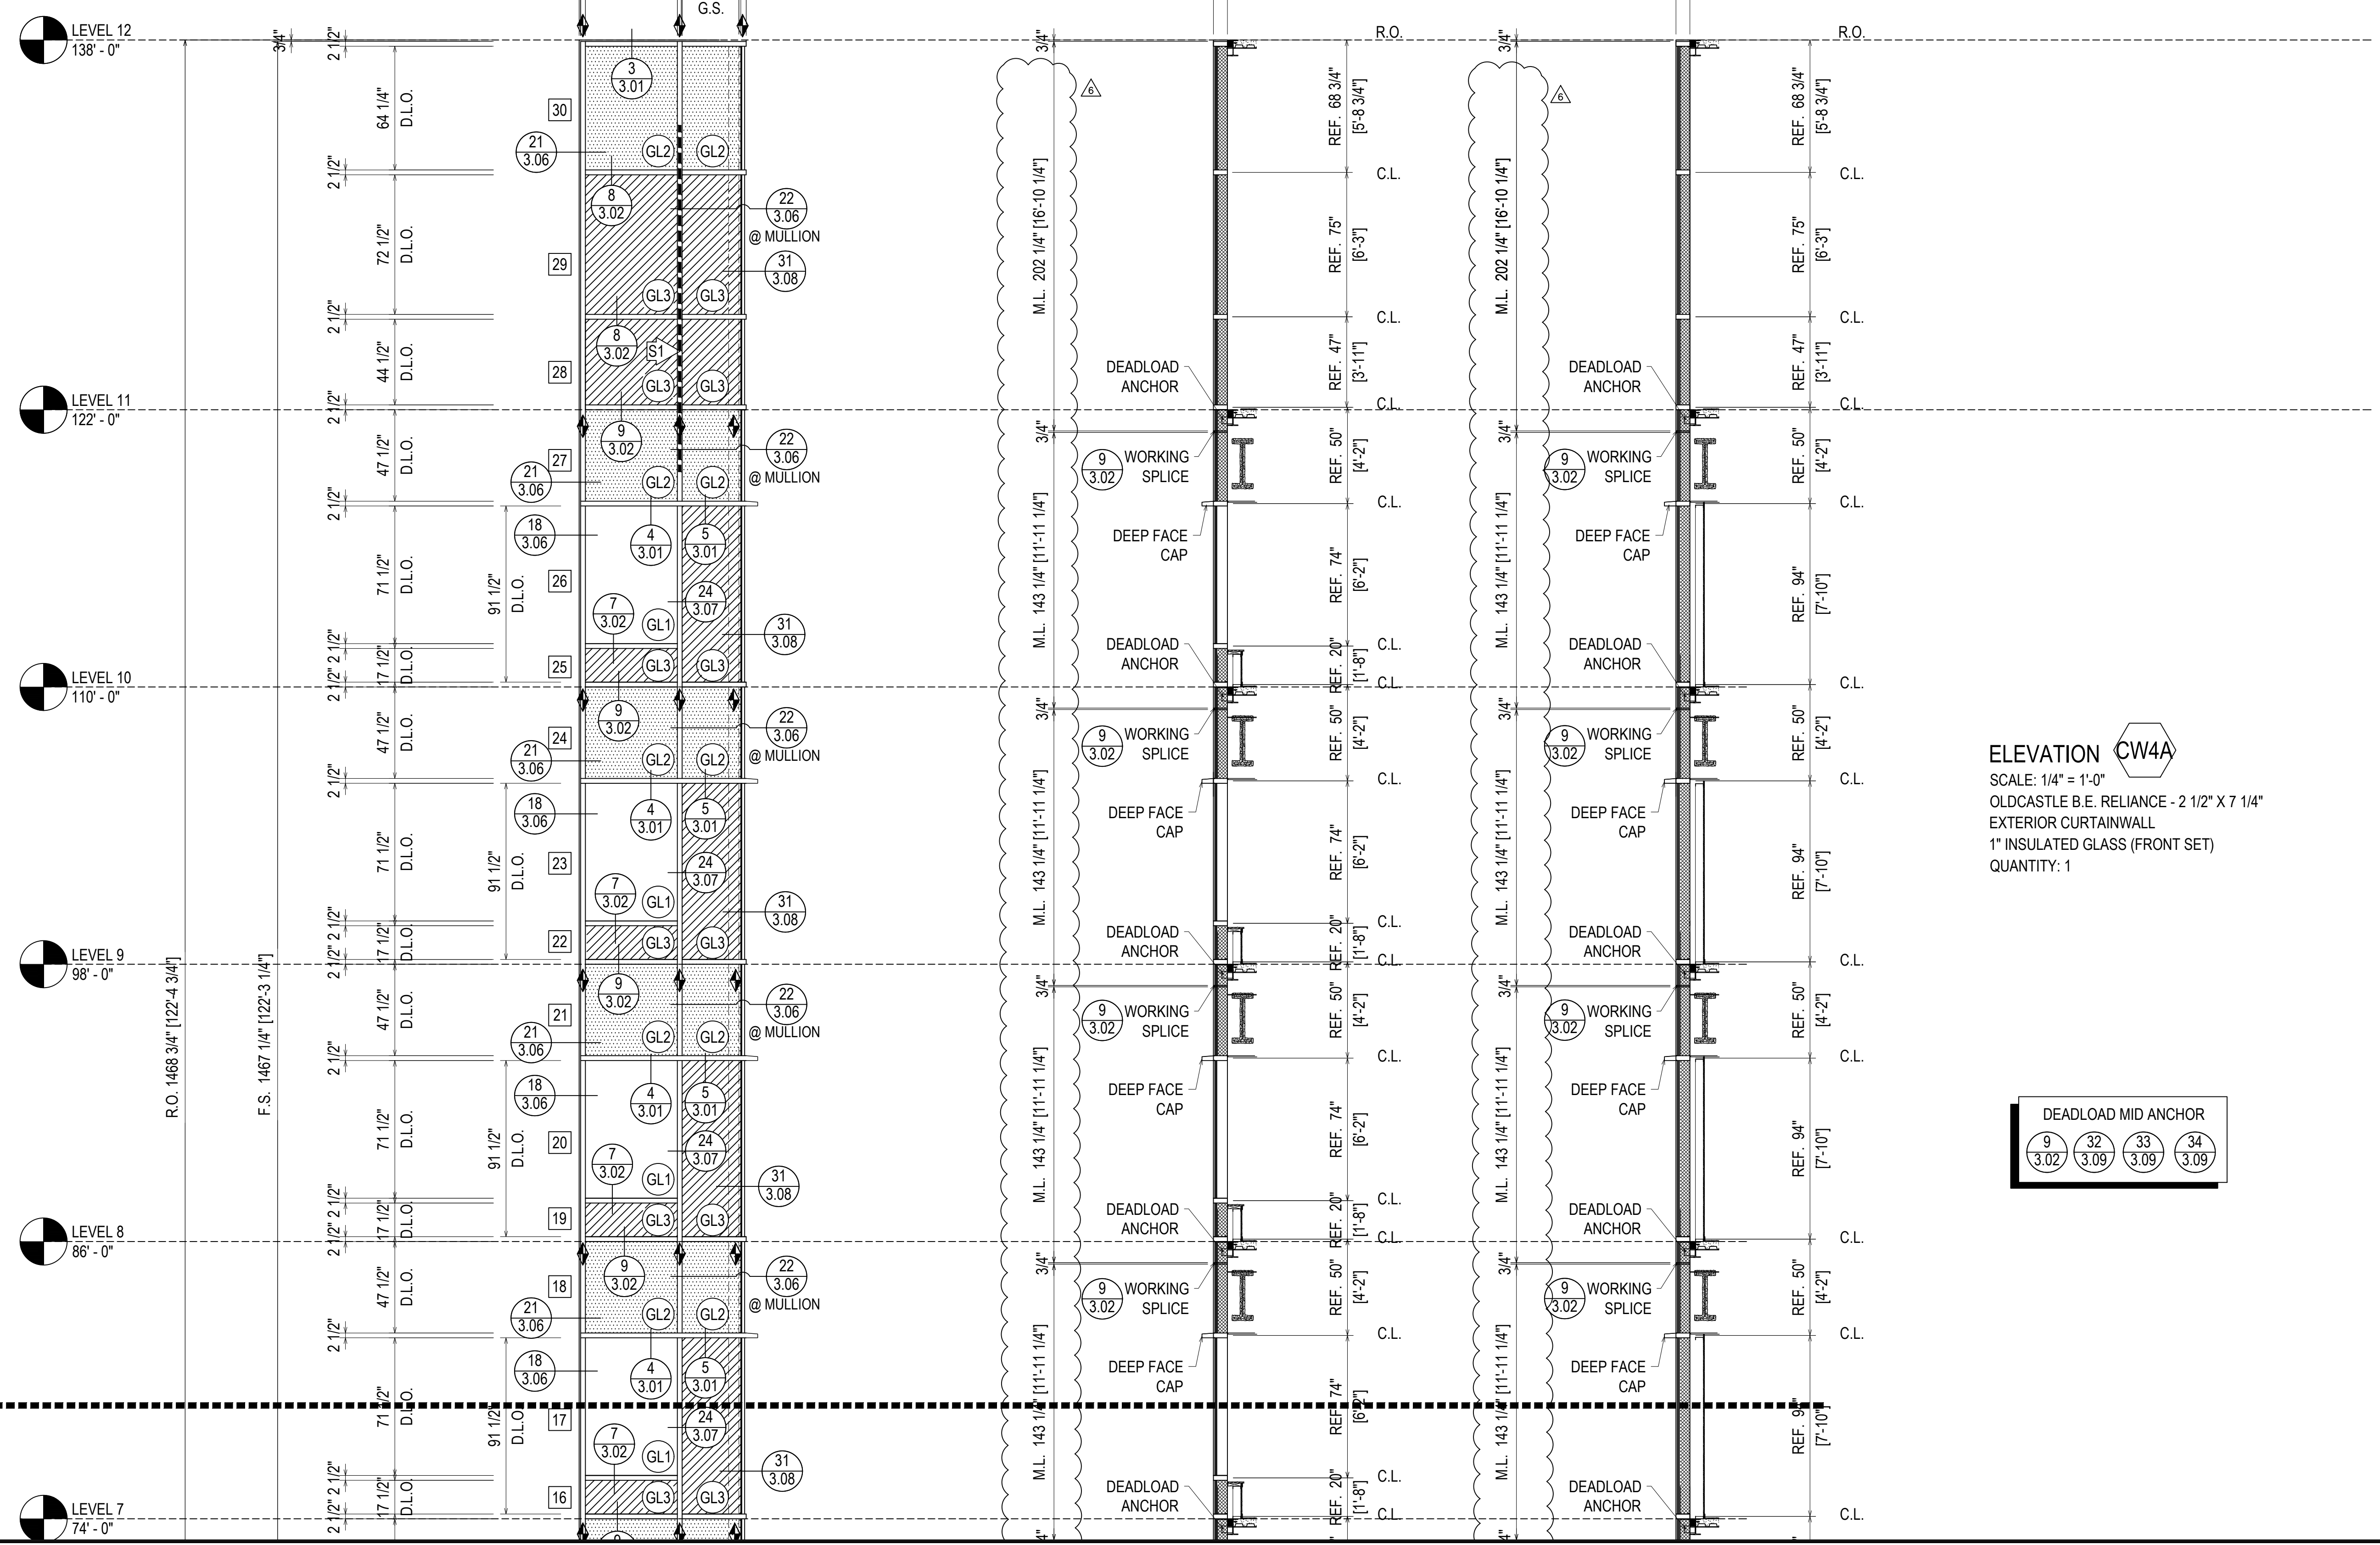

**ELEVATION CW4A**  
 SCALE: 1/4" = 1'-0"  
 OLDCASTLE B.E. RELIANCE - 2 1/2" X 7 1/4"  
 EXTERIOR CURTAINWALL  
 1" INSULATED GLASS (FRONT SET)  
 QUANTITY: 1



DEADLOAD MID ANCHOR  
 9 3.02 32 3.09 33 3.09 34 3.09

REVISIONS	BY
△ 3/2/21	CW
△ 3/10/21	CW
△ 4/7/21	CW
△ 5/6/21	CW
△ 5/19/21	CW
△ 7/9/21	CW

**BON SECOURS ST. FRANCIS DOWNTOWN ENVELOPE RENOVATION**  
 GREENVILLE, SC  
 ARCHITECT: MICMILLAN PAZDAN SMITH ARCHITECTS  
 ERECTOR: SPS CORPORATION

**SPS Corporation**  
 Fort Wayne, Indiana Raleigh, North Carolina  
 Indianapolis, Indiana Charlotte, North Carolina

Drawn By: CCW  
 Date Drawn: 08/27/20  
 Checked By: LW  
 Date Checked: 08/27/20  
 Scale: AS NOTED  
 Job No.: 5293  
 Job Name: BON SECOURS  
 SHEET

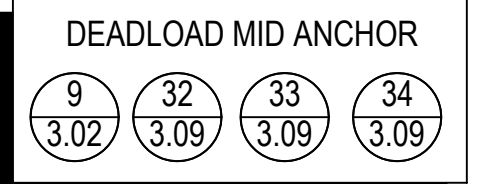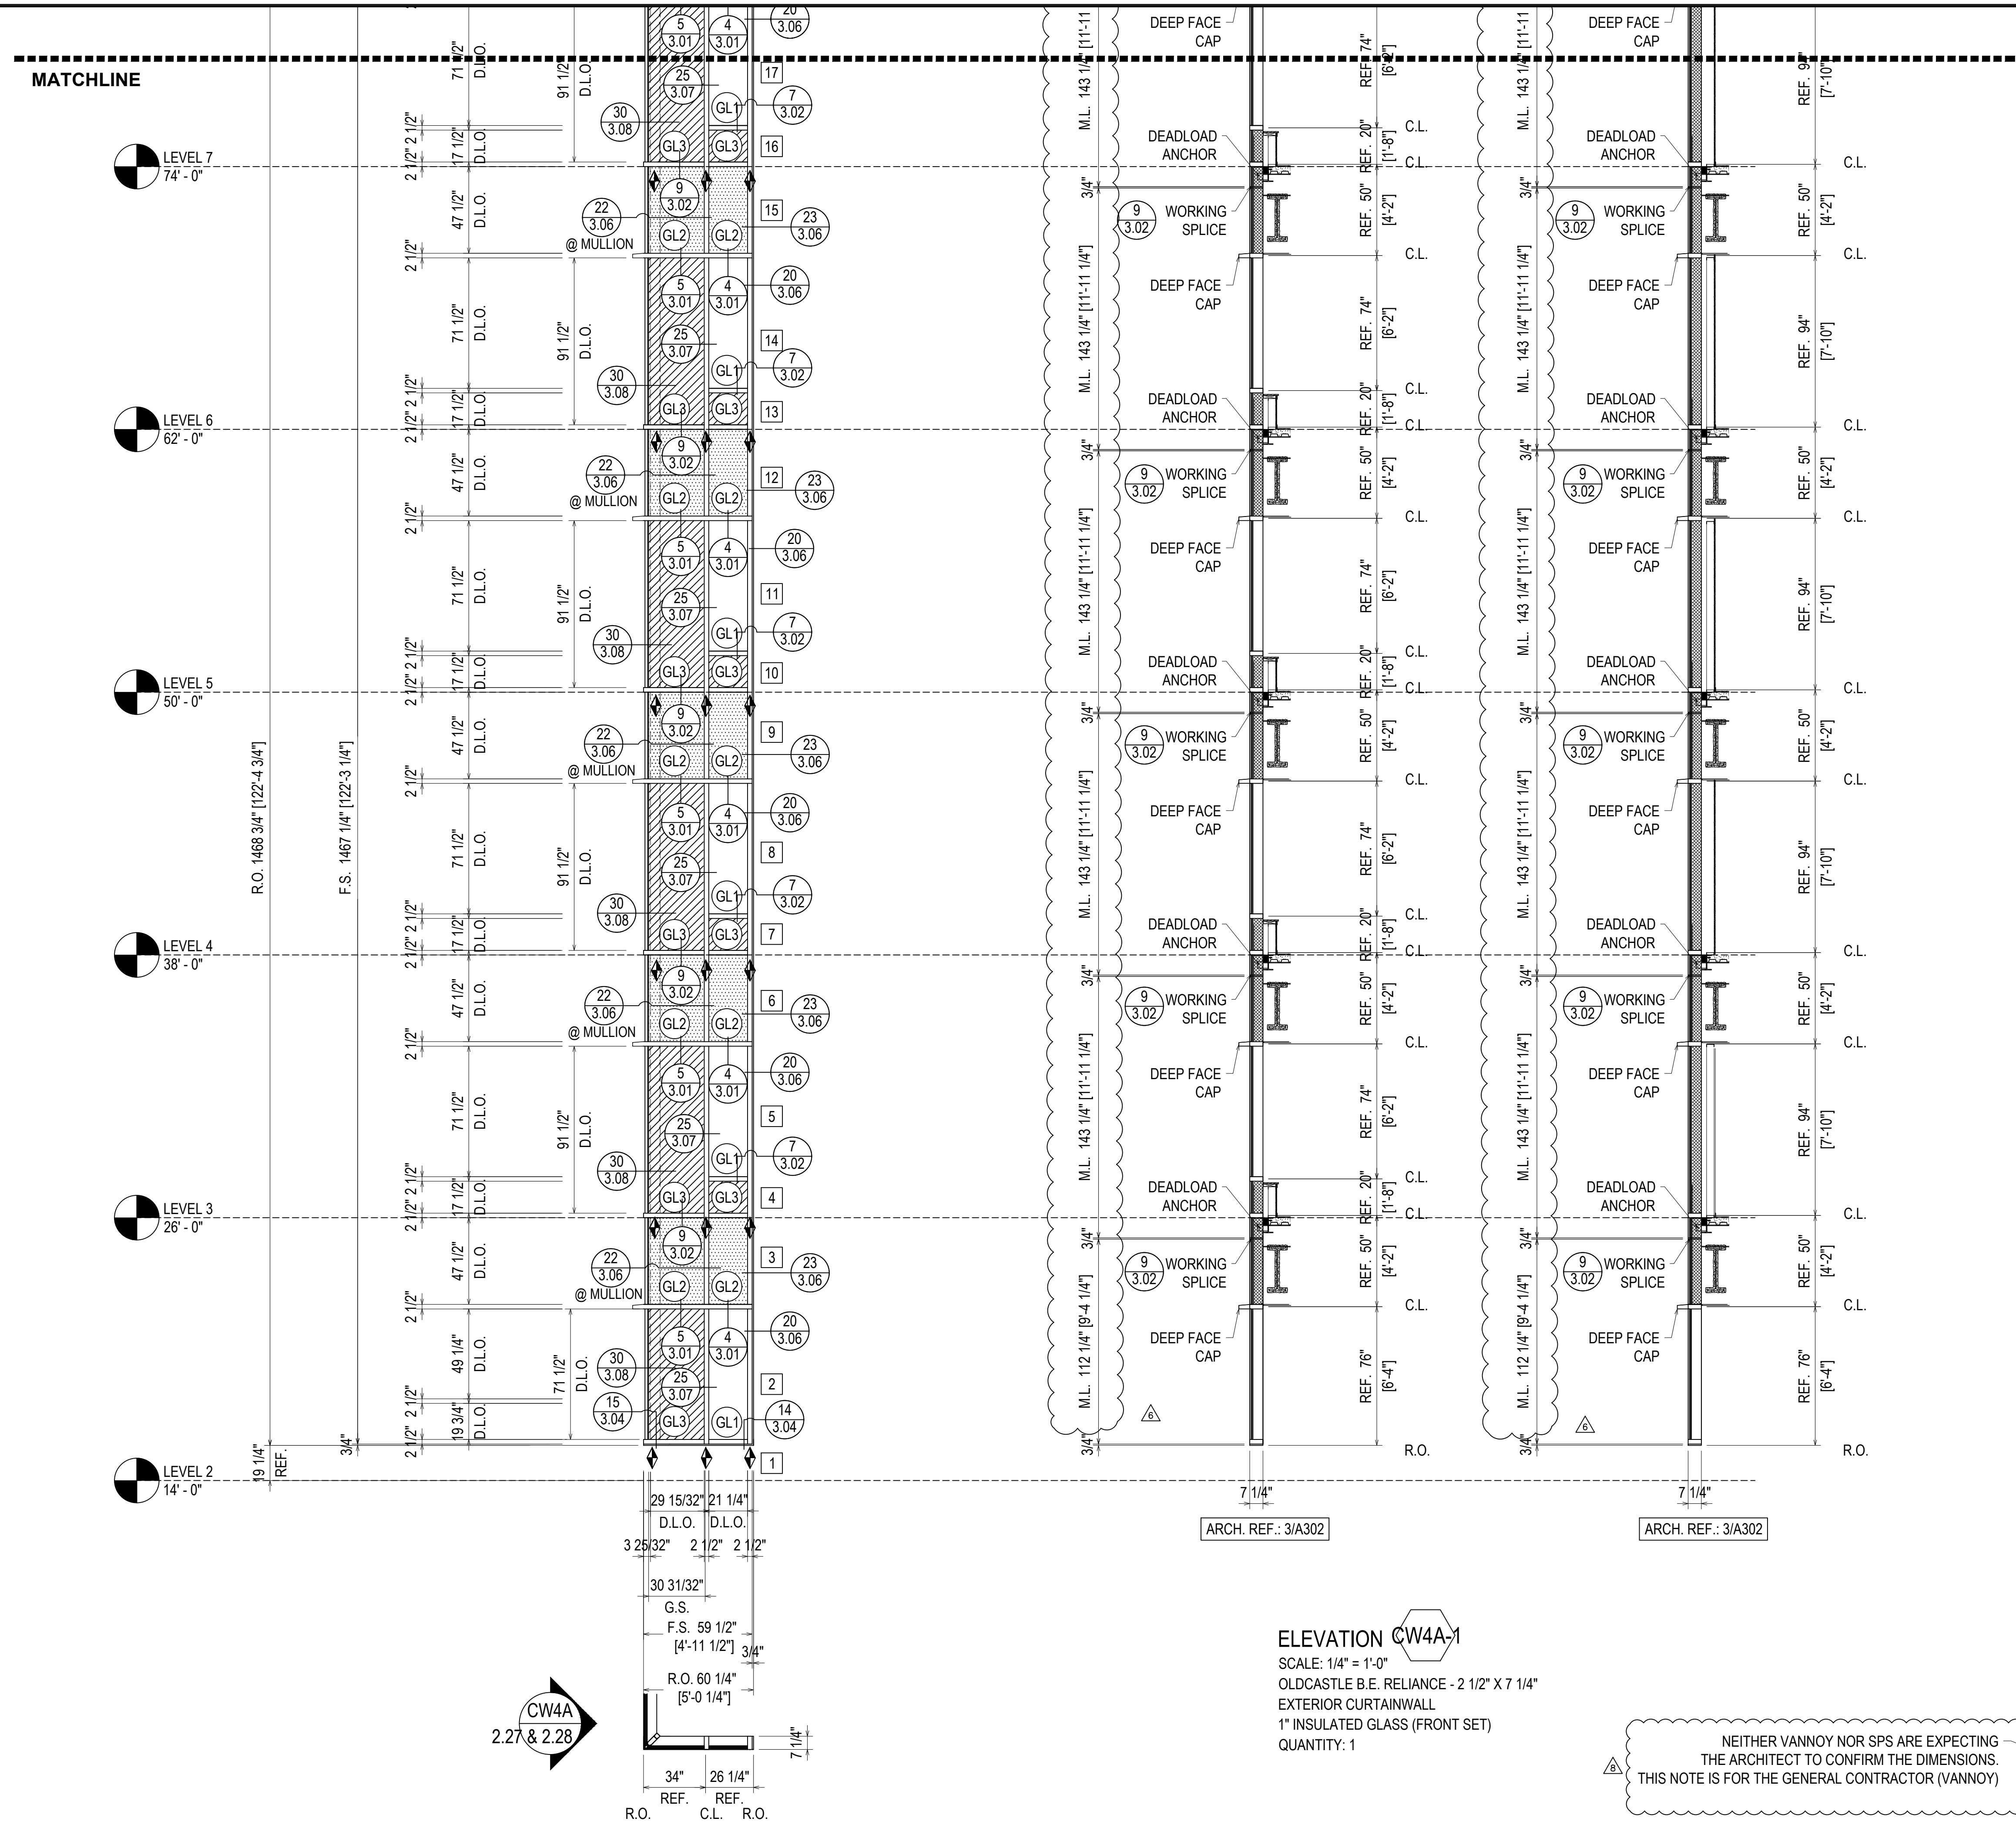

**ELEVATION CW4A-1**  
 SCALE: 1/4" = 1'-0"  
 OLDCASTLE B.E. RELIANCE - 2 1/2" X 7 1/4"  
 EXTERIOR CURTAINWALL  
 1" INSULATED GLASS (FRONT SET)  
 QUANTITY: 1

NEITHER VANNONY NOR SPS ARE EXPECTING THE ARCHITECT TO CONFIRM THE DIMENSIONS. THIS NOTE IS FOR THE GENERAL CONTRACTOR (VANNONY)


**G.C. NOTE:**  
 ALL OPENINGS ARE TO BE GUARANTEED TO MATCH THESE SHOP DRAWINGS

REVISIONS	BY
△ 3/2/21	CW
△ 3/10/21	CW
△ 4/7/21	CW
△ 5/6/21	CW
△ 5/19/21	CW
△ 7/9/21	CW

**BON SECOURS ST. FRANCIS DOWNTOWN ENVELOPE RENOVATION**  
 GREENVILLE, SC  
 ARCHITECT: MICMILAN PAZDAN SMITH ARCHITECTS  
 ERECTOR: SPS CORPORATION

**SPS Corporation**  
 Fort Wayne, Indiana Raleigh, North Carolina  
 Indianapolis, Indiana Charlotte, North Carolina

Drawn By: CCW  
 Date Drawn: 08/27/20  
 Checked By: LW  
 Date Checked: 08/27/20  
 Scale: AS NOTED  
 Job No.: 5293  
 Job Name: BON SECOURS  
 SHEET

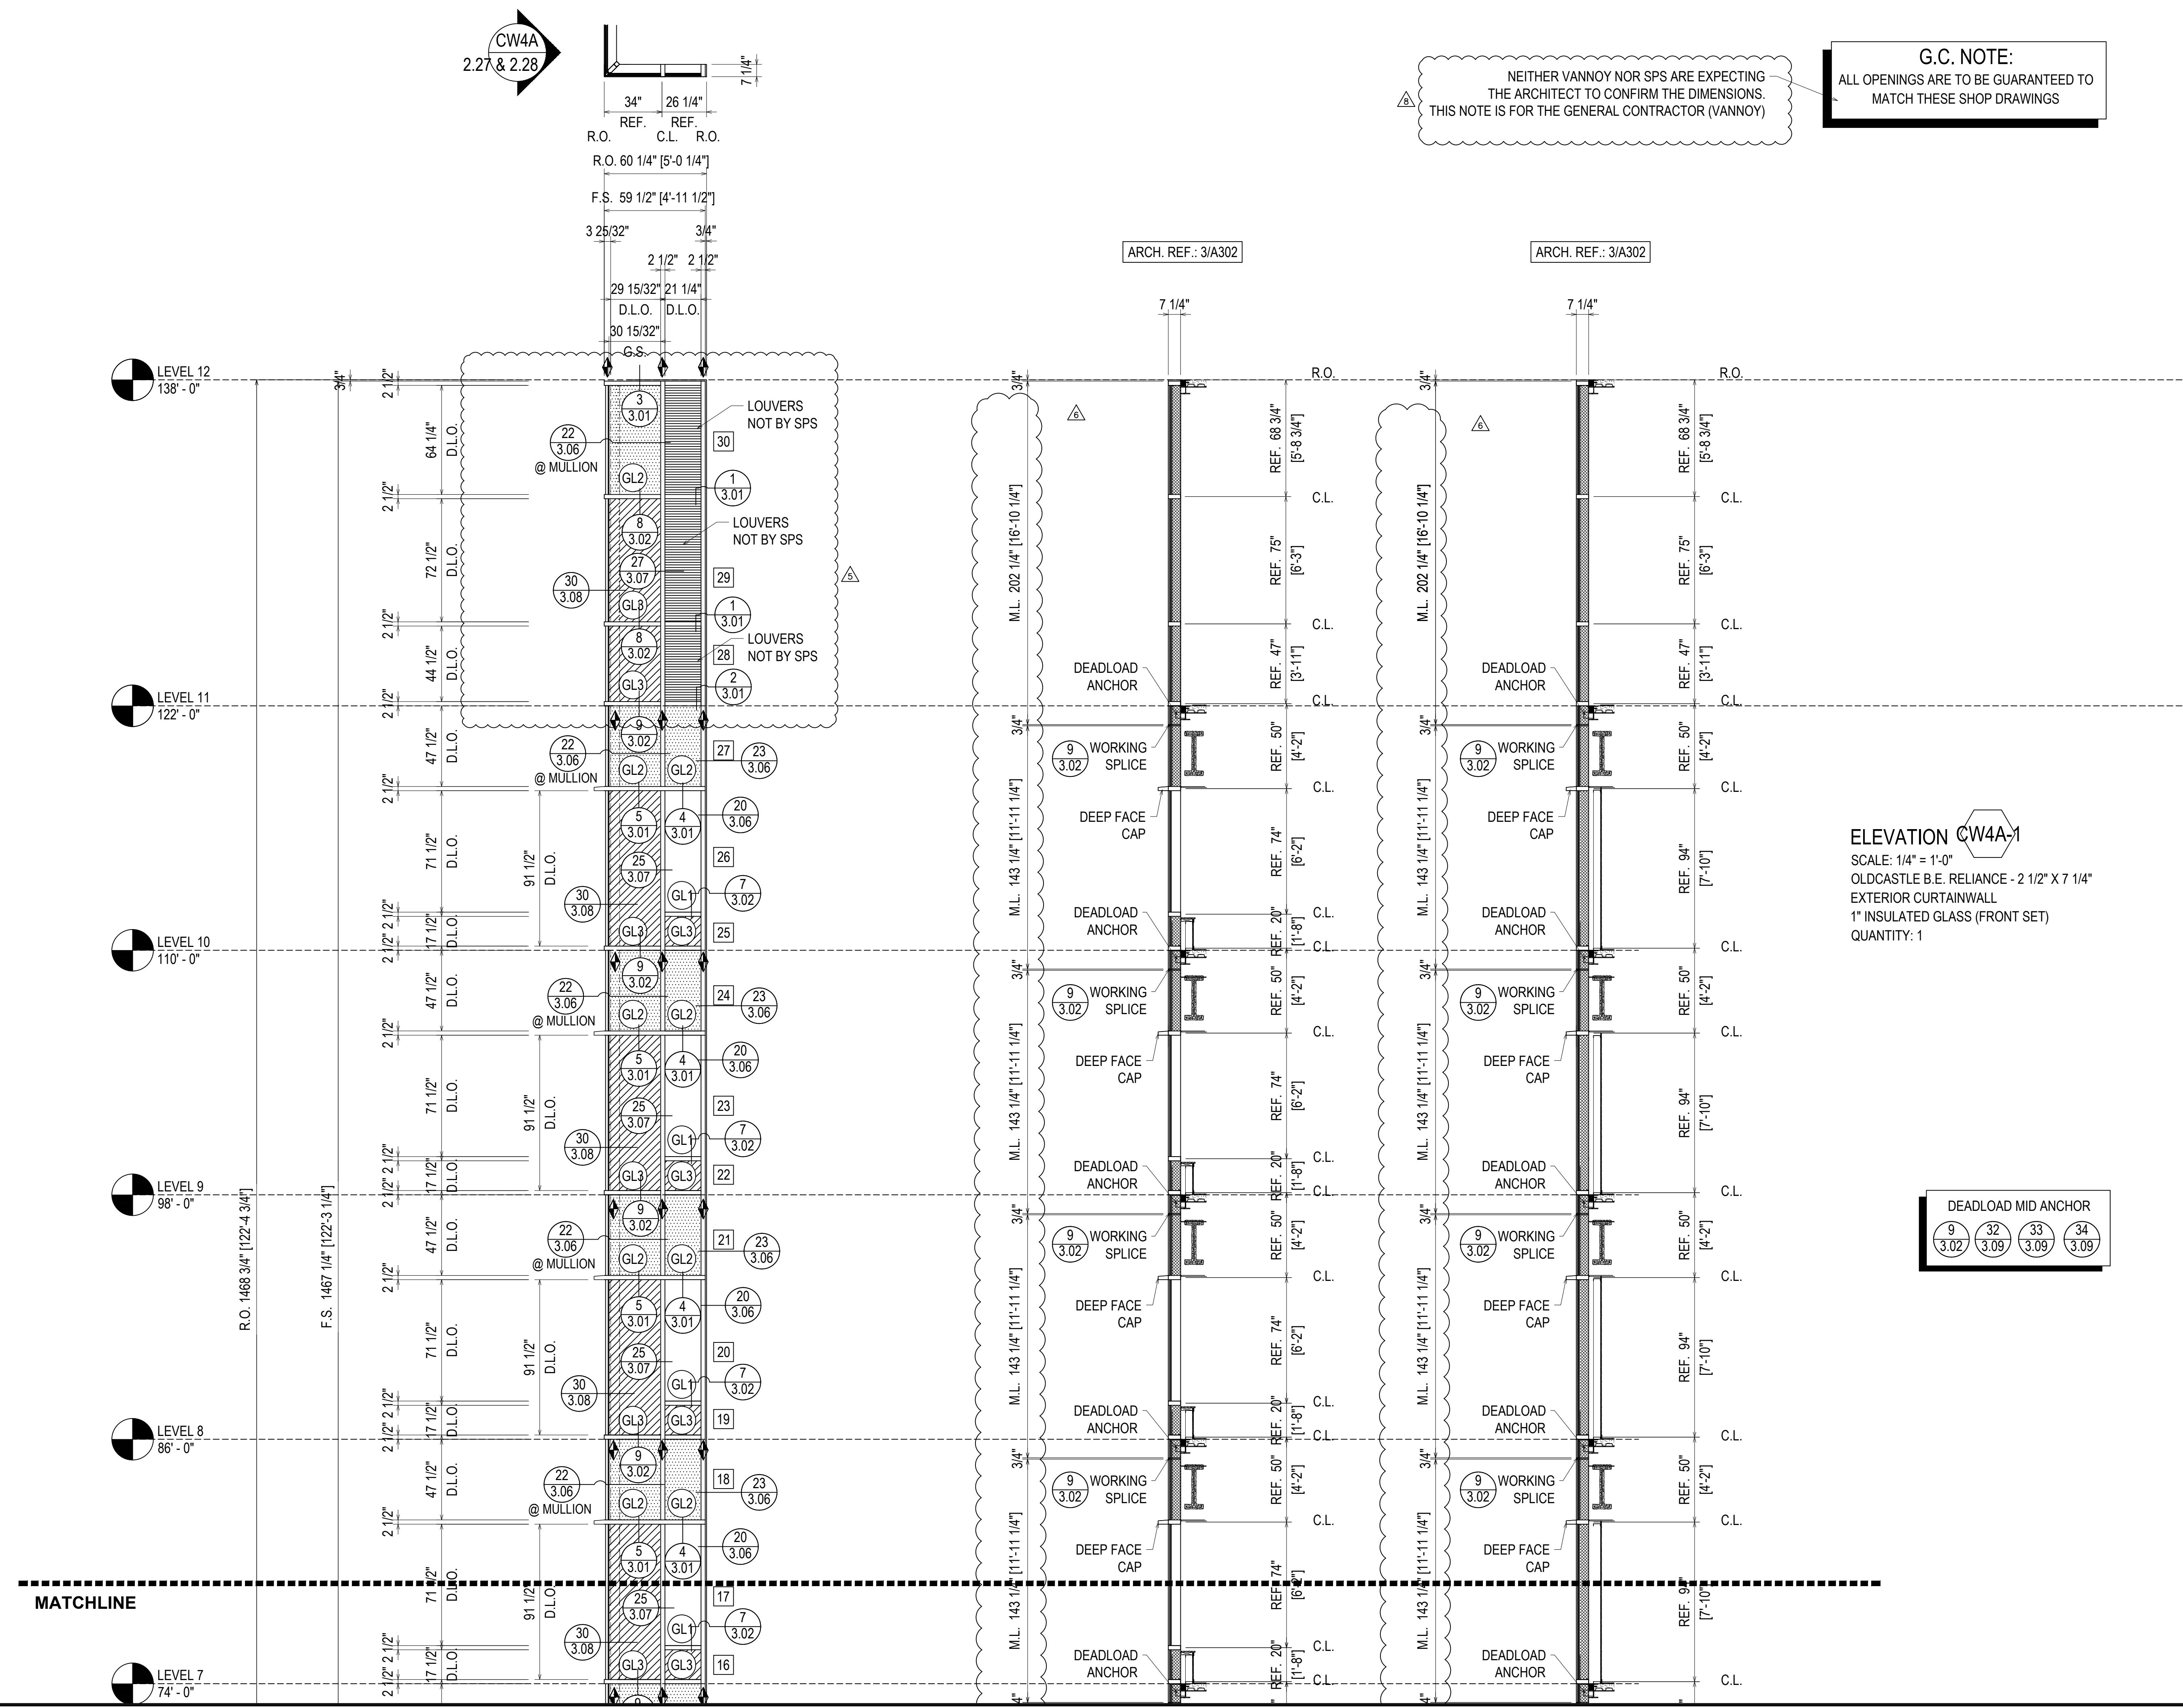

CW4A  
2.27 & 2.28

NEITHER VANNOY NOR SPS ARE EXPECTING THE ARCHITECT TO CONFIRM THE DIMENSIONS. THIS NOTE IS FOR THE GENERAL CONTRACTOR (VANNOY)

G.C. NOTE:  
ALL OPENINGS ARE TO BE GUARANTEED TO MATCH THESE SHOP DRAWINGS


ELEVATION CW4A-1  
SCALE: 1/4" = 1'-0"  
OLDCASTLE B.E. RELIANCE - 2 1/2" X 7 1/4"  
EXTERIOR CURTAINWALL  
1" INSULATED GLASS (FRONT SET)  
QUANTITY: 1

DEADLOAD MID ANCHOR  
9 3.02 32 3.09 33 3.09 34 3.09




REVISIONS	BY
3/2/21	CW
3/10/21	CW
4/7/21	CW
5/6/21	CW
5/19/21	CW
7/9/21	CW

BON SECOURS ST. FRANCIS DOWNTOWN ENVELOPE RENOVATION  
GREENVILLE, SC  
ARCHITECT: MICMILLAN PAZDAN SMITH ARCHITECTS  
ERECTOR: SPS CORPORATION

SPS Corporation  
Fort Wayne, Indiana Raleigh, North Carolina  
Indianapolis, Indiana Charlotte, North Carolina

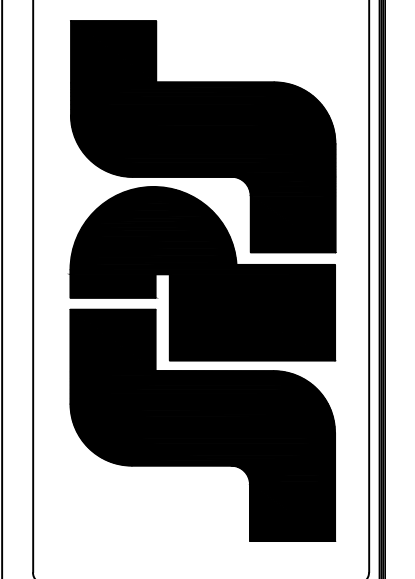

Drawn By: CCW  
Date Drawn: 08/27/20  
Checked By: LW  
Date Checked: 08/27/20  
Scale: AS NOTED  
Job No.: 5293  
Job Name: BON SECOURS  
SHEET

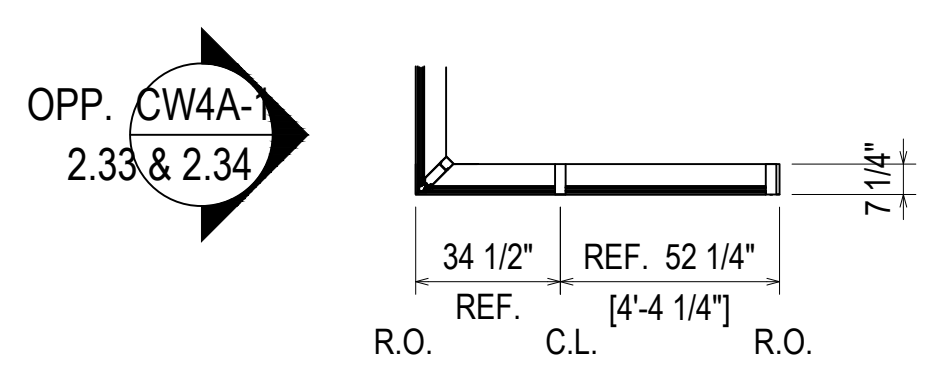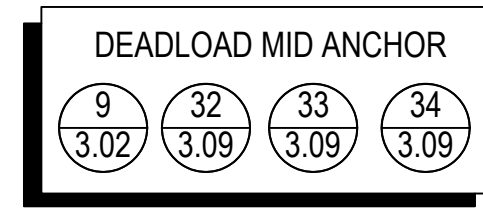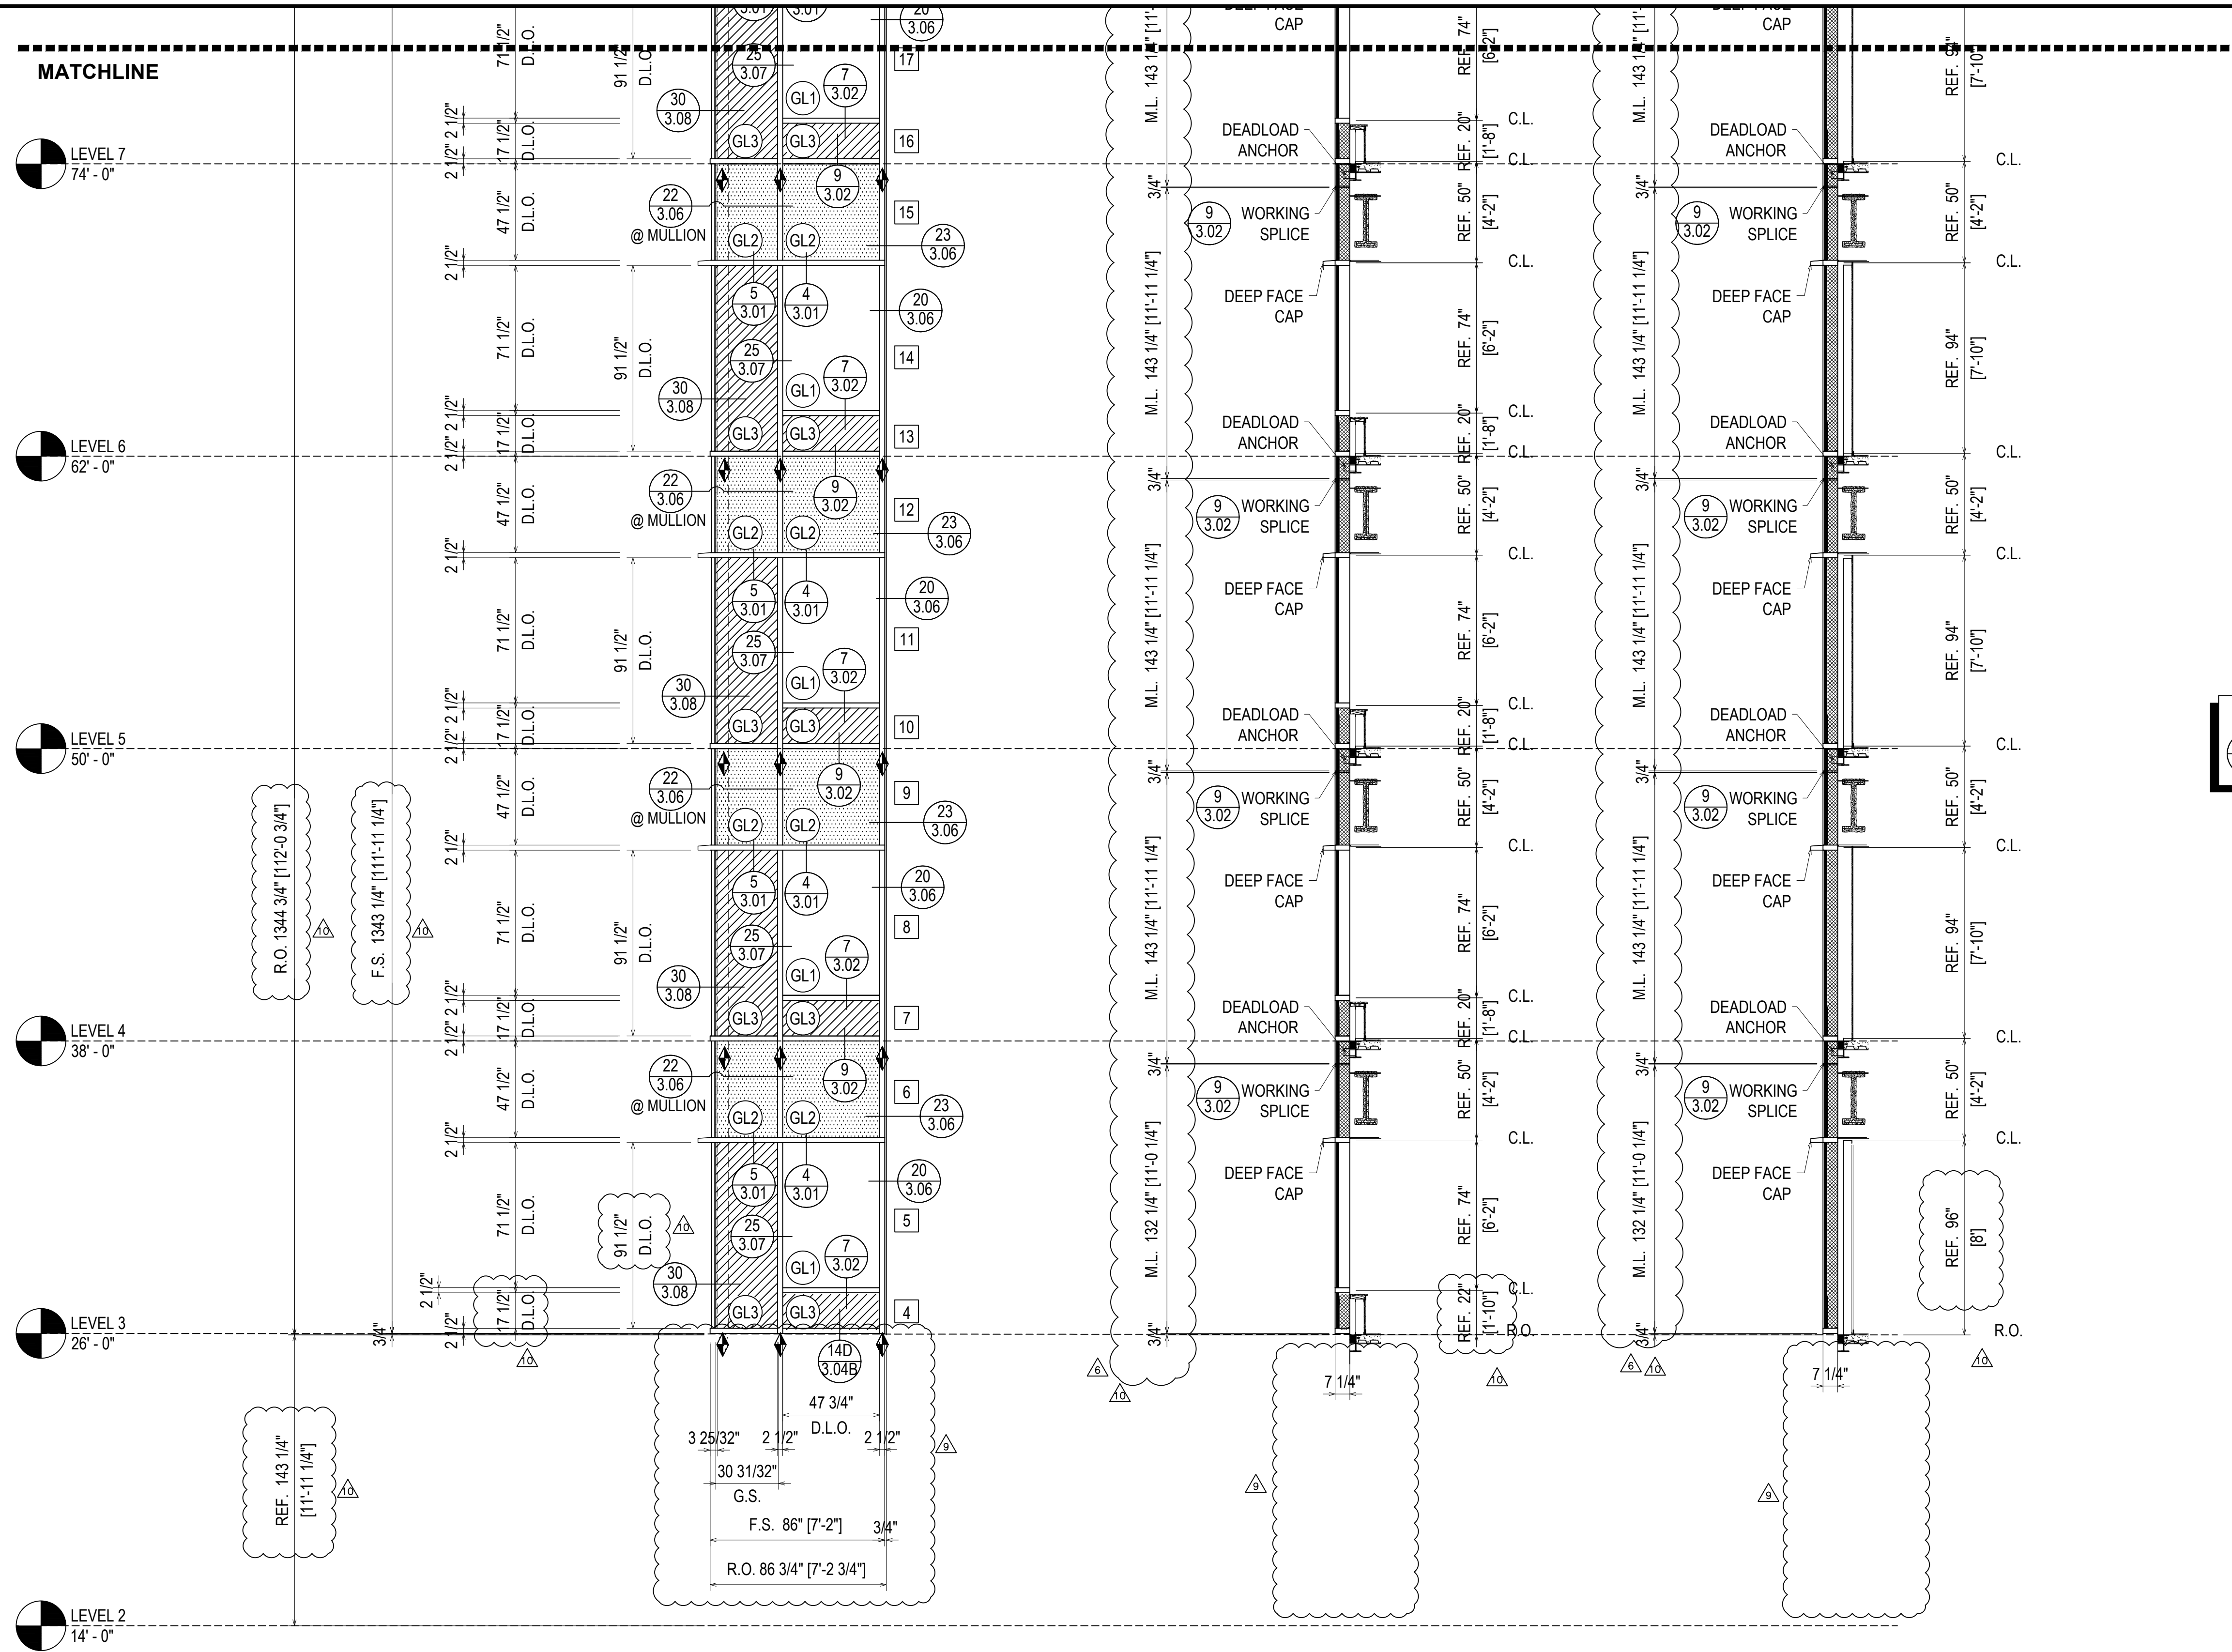

ARCH. REF.: 3/A302

ARCH. REF.: 3/A302

ELEVATION CW4A OPP.  
 SCALE: 1/4" = 1'-0"  
 OLDCASTLE B.E. RELIANCE - 2 1/2" X 7 1/4"  
 EXTERIOR CURTAINWALL  
 1" INSULATED GLASS (FRONT SET)  
 QUANTITY: 1


NEITHER VANNYO NOR SPS ARE EXPECTING THE ARCHITECT TO CONFIRM THE DIMENSIONS. THIS NOTE IS FOR THE GENERAL CONTRACTOR (VANNYO)

G.C. NOTE:  
 ALL OPENINGS ARE TO BE GUARANTEED TO MATCH THESE SHOP DRAWINGS

REVISIONS	BY
3/2/21	CW
3/10/21	CW
4/7/21	CW
5/6/21	CW
5/19/21	CW
7/9/21	CW

BON SECOURS ST. FRANCIS DOWNTOWN ENVELOPE RENOVATION  
 GREENVILLE, SC  
 ARCHITECT: MICMILAN PAZDAN SMITH ARCHITECTS  
 ERECTOR: SPS CORPORATION

SPS Corporation  
 Fort Wayne, Indiana Raleigh, North Carolina  
 Indianapolis, Indiana Charlotte, North Carolina

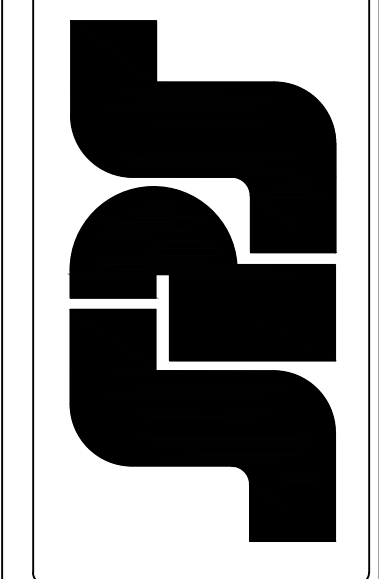


Drawn By	CCW
Date Drawn	08/27/20
Checked By	LW
Date Checked	08/27/20
Scale	AS NOTED
Job No.	5293
Job Name	BON SECOURS
SHEET	

OPP. CW4A-1  
2.33 & 2.34

WW-500 MULLION WITH RS-19 STEEL (15'-0" LENGTH)  
LOCATED 1266" (105'-6") TO 1446" (120'-6") FROM BOTTOM OF MULLION  
DETAILED ON 19A/3.06 - SURROUND CONDITIONS VARY

G.C. NOTE:  
ALL OPENINGS ARE TO BE GUARANTEED TO  
MATCH THESE SHOP DRAWINGS

NEITHER VANNOY NOR SPS ARE EXPECTING  
THE ARCHITECT TO CONFIRM THE DIMENSIONS.  
THIS NOTE IS FOR THE GENERAL CONTRACTOR (VANNOY)

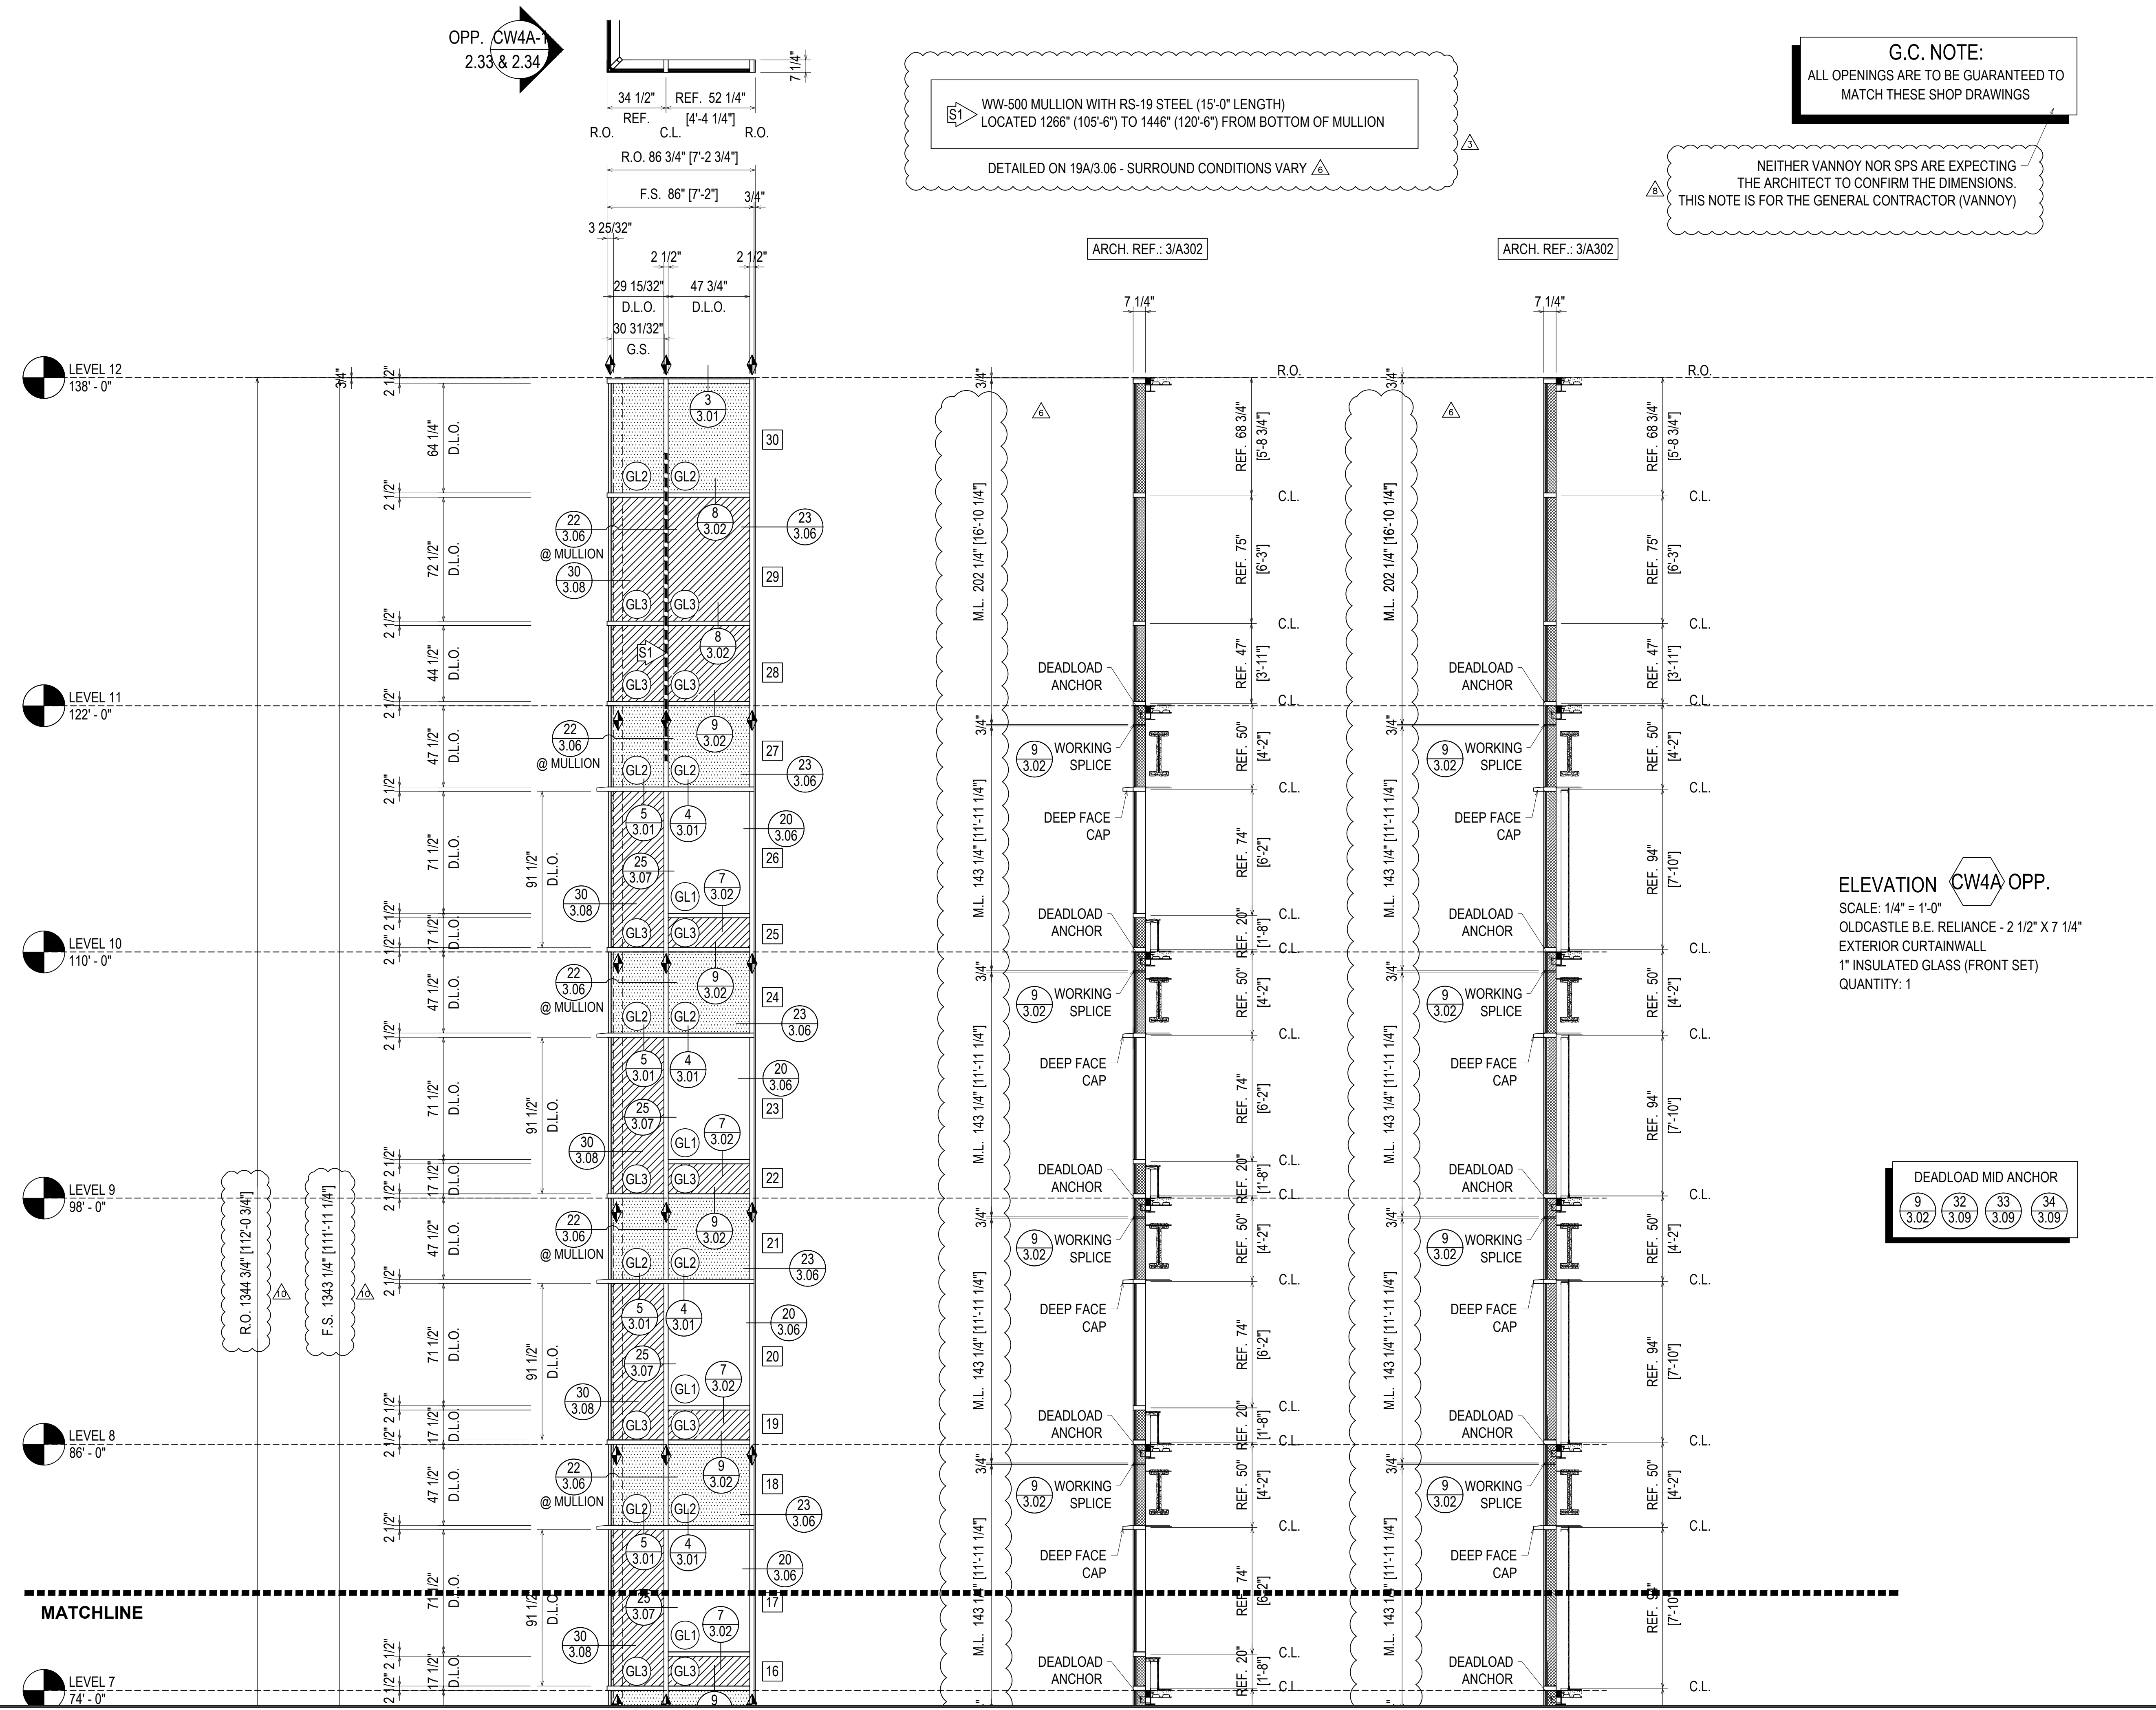


ELEVATION CW4A OPP.  
SCALE: 1/4" = 1'-0"  
OLDCASTLE B.E. RELIANCE - 2 1/2" X 7 1/4"  
EXTERIOR CURTAINWALL  
1" INSULATED GLASS (FRONT SET)  
QUANTITY: 1

REVISIONS	BY
△ 3/2/21	CW
△ 3/10/21	CW
△ 4/7/21	CW
△ 5/6/21	CW
△ 5/19/21	CW
△ 7/9/21	CW


BON SECOURS ST. FRANCIS DOWNTOWN ENVELOPE RENOVATION  
GREENVILLE, SC  
ARCHITECT: MICMILLAN PAZDAN SMITH ARCHITECTS  
ERECTOR: SPS CORPORATION

SPS Corporation  
Fort Wayne, Indiana Raleigh, North Carolina  
Indianapolis, Indiana Charlotte, North Carolina

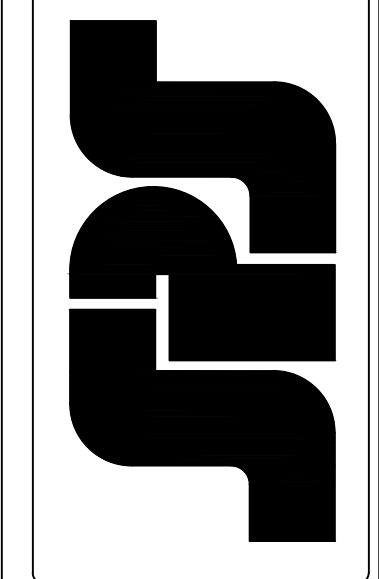

Drawn By: CCW  
Date Drawn: 08/27/20  
Checked By: LW  
Date Checked: 08/27/20  
Scale: AS NOTED  
Job No.: 5293  
Job Name: BON SECOURS  
SHEET



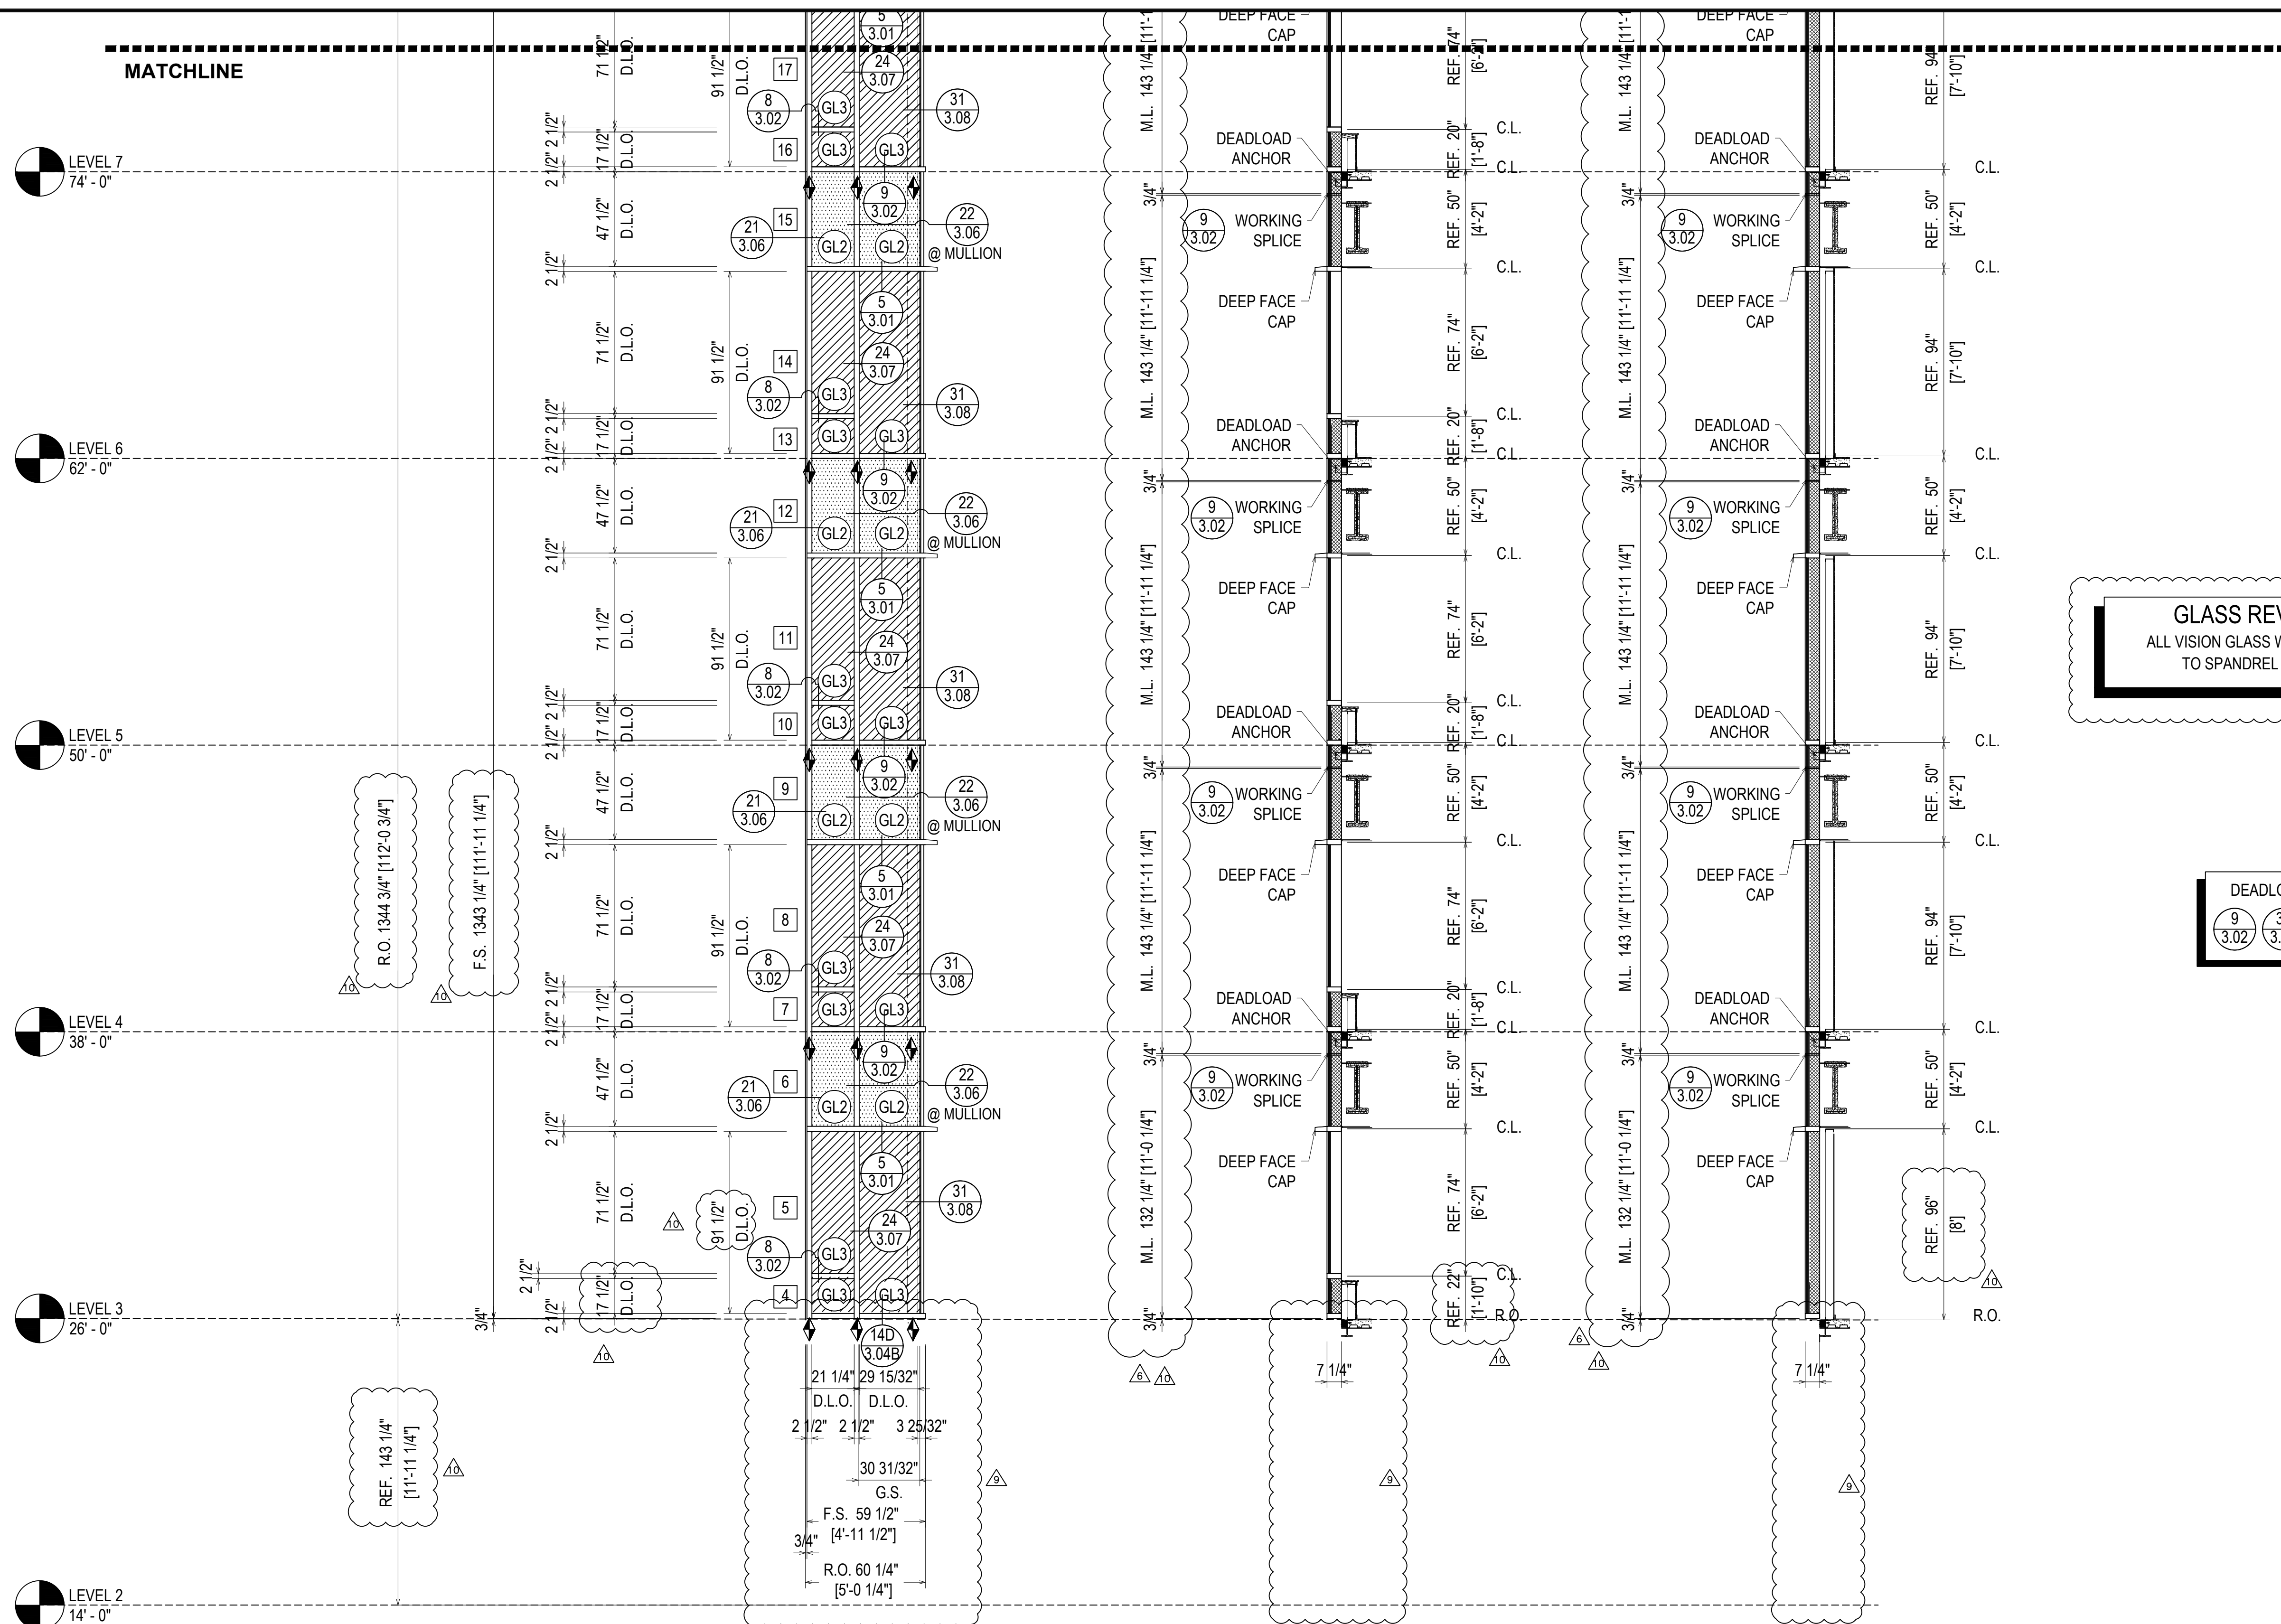

LEVEL 7  
74'-0"

LEVEL 6  
62'-0"

LEVEL 5  
50'-0"

LEVEL 4  
38'-0"

LEVEL 3  
26'-0"


LEVEL 2  
14'-0"

MATCHLINE

R.O. 1344 3/4" [112'-0 3/4"]  
F.S. 1343 1/4" [111'-11 1/4"]

REF. 143 1/4" [11'-11 1/4"]

21 1/4" D.L.O.  
29 15/32" D.L.O.  
2 1/2" D.L.O.  
2 1/2" D.L.O.  
3 25/32" D.L.O.  
30 31/32" G.S.  
F.S. 59 1/2"  
3/4" [4'-11 1/2"]  
R.O. 60 1/4" [5'-0 1/4"]

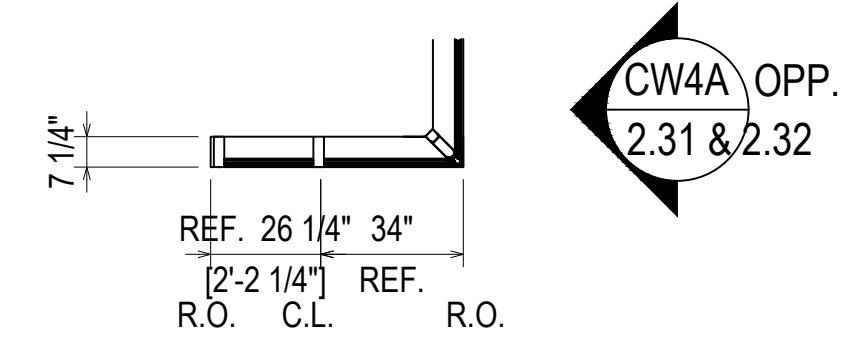

CW4A OPP.  
2.31 & 2.32

ELEVATION CW4A-1 OPP.  
SCALE: 1/4" = 1'-0"  
OLDCASTLE B.E. RELIANCE - 2 1/2" X 7 1/4"  
EXTERIOR CURTAINWALL  
1" INSULATED GLASS (FRONT SET)  
QUANTITY: 1

NEITHER VANNOY NOR SPS ARE EXPECTING THE ARCHITECT TO CONFIRM THE DIMENSIONS. THIS NOTE IS FOR THE GENERAL CONTRACTOR (VANNOY)

G.C. NOTE:  
ALL OPENINGS ARE TO BE GUARANTEED TO MATCH THESE SHOP DRAWINGS


GLASS REVISION:  
ALL VISION GLASS WAS CHANGED TO SPANDREL GLAZING

DEADLOAD MID ANCHOR  
9 3.02 32 3.09 33 3.09 34 3.09


REVISIONS	BY
3/2/21	CW
3/10/21	CW
4/7/21	CW
5/6/21	CW
5/19/21	CW
7/9/21	CW

BON SECOURS ST. FRANCIS DOWNTOWN ENVELOPE RENOVATION  
GREENVILLE, SC  
ARCHITECT: MICMILLAN PAZDAN SMITH ARCHITECTS  
ERECTOR: SPS CORPORATION

SPS Corporation  
Fort Wayne, Indiana Raleigh, North Carolina  
Indianapolis, Indiana Charlotte, North Carolina

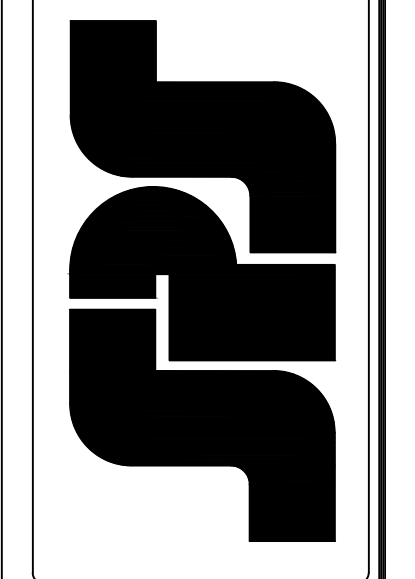

Drawn By: CCW  
Date Drawn: 08/27/20  
Checked By: LW  
Date Checked: 08/27/20  
Scale: AS NOTED  
Job No.: 5293  
Job Name: BON SECOURS  
SHEET

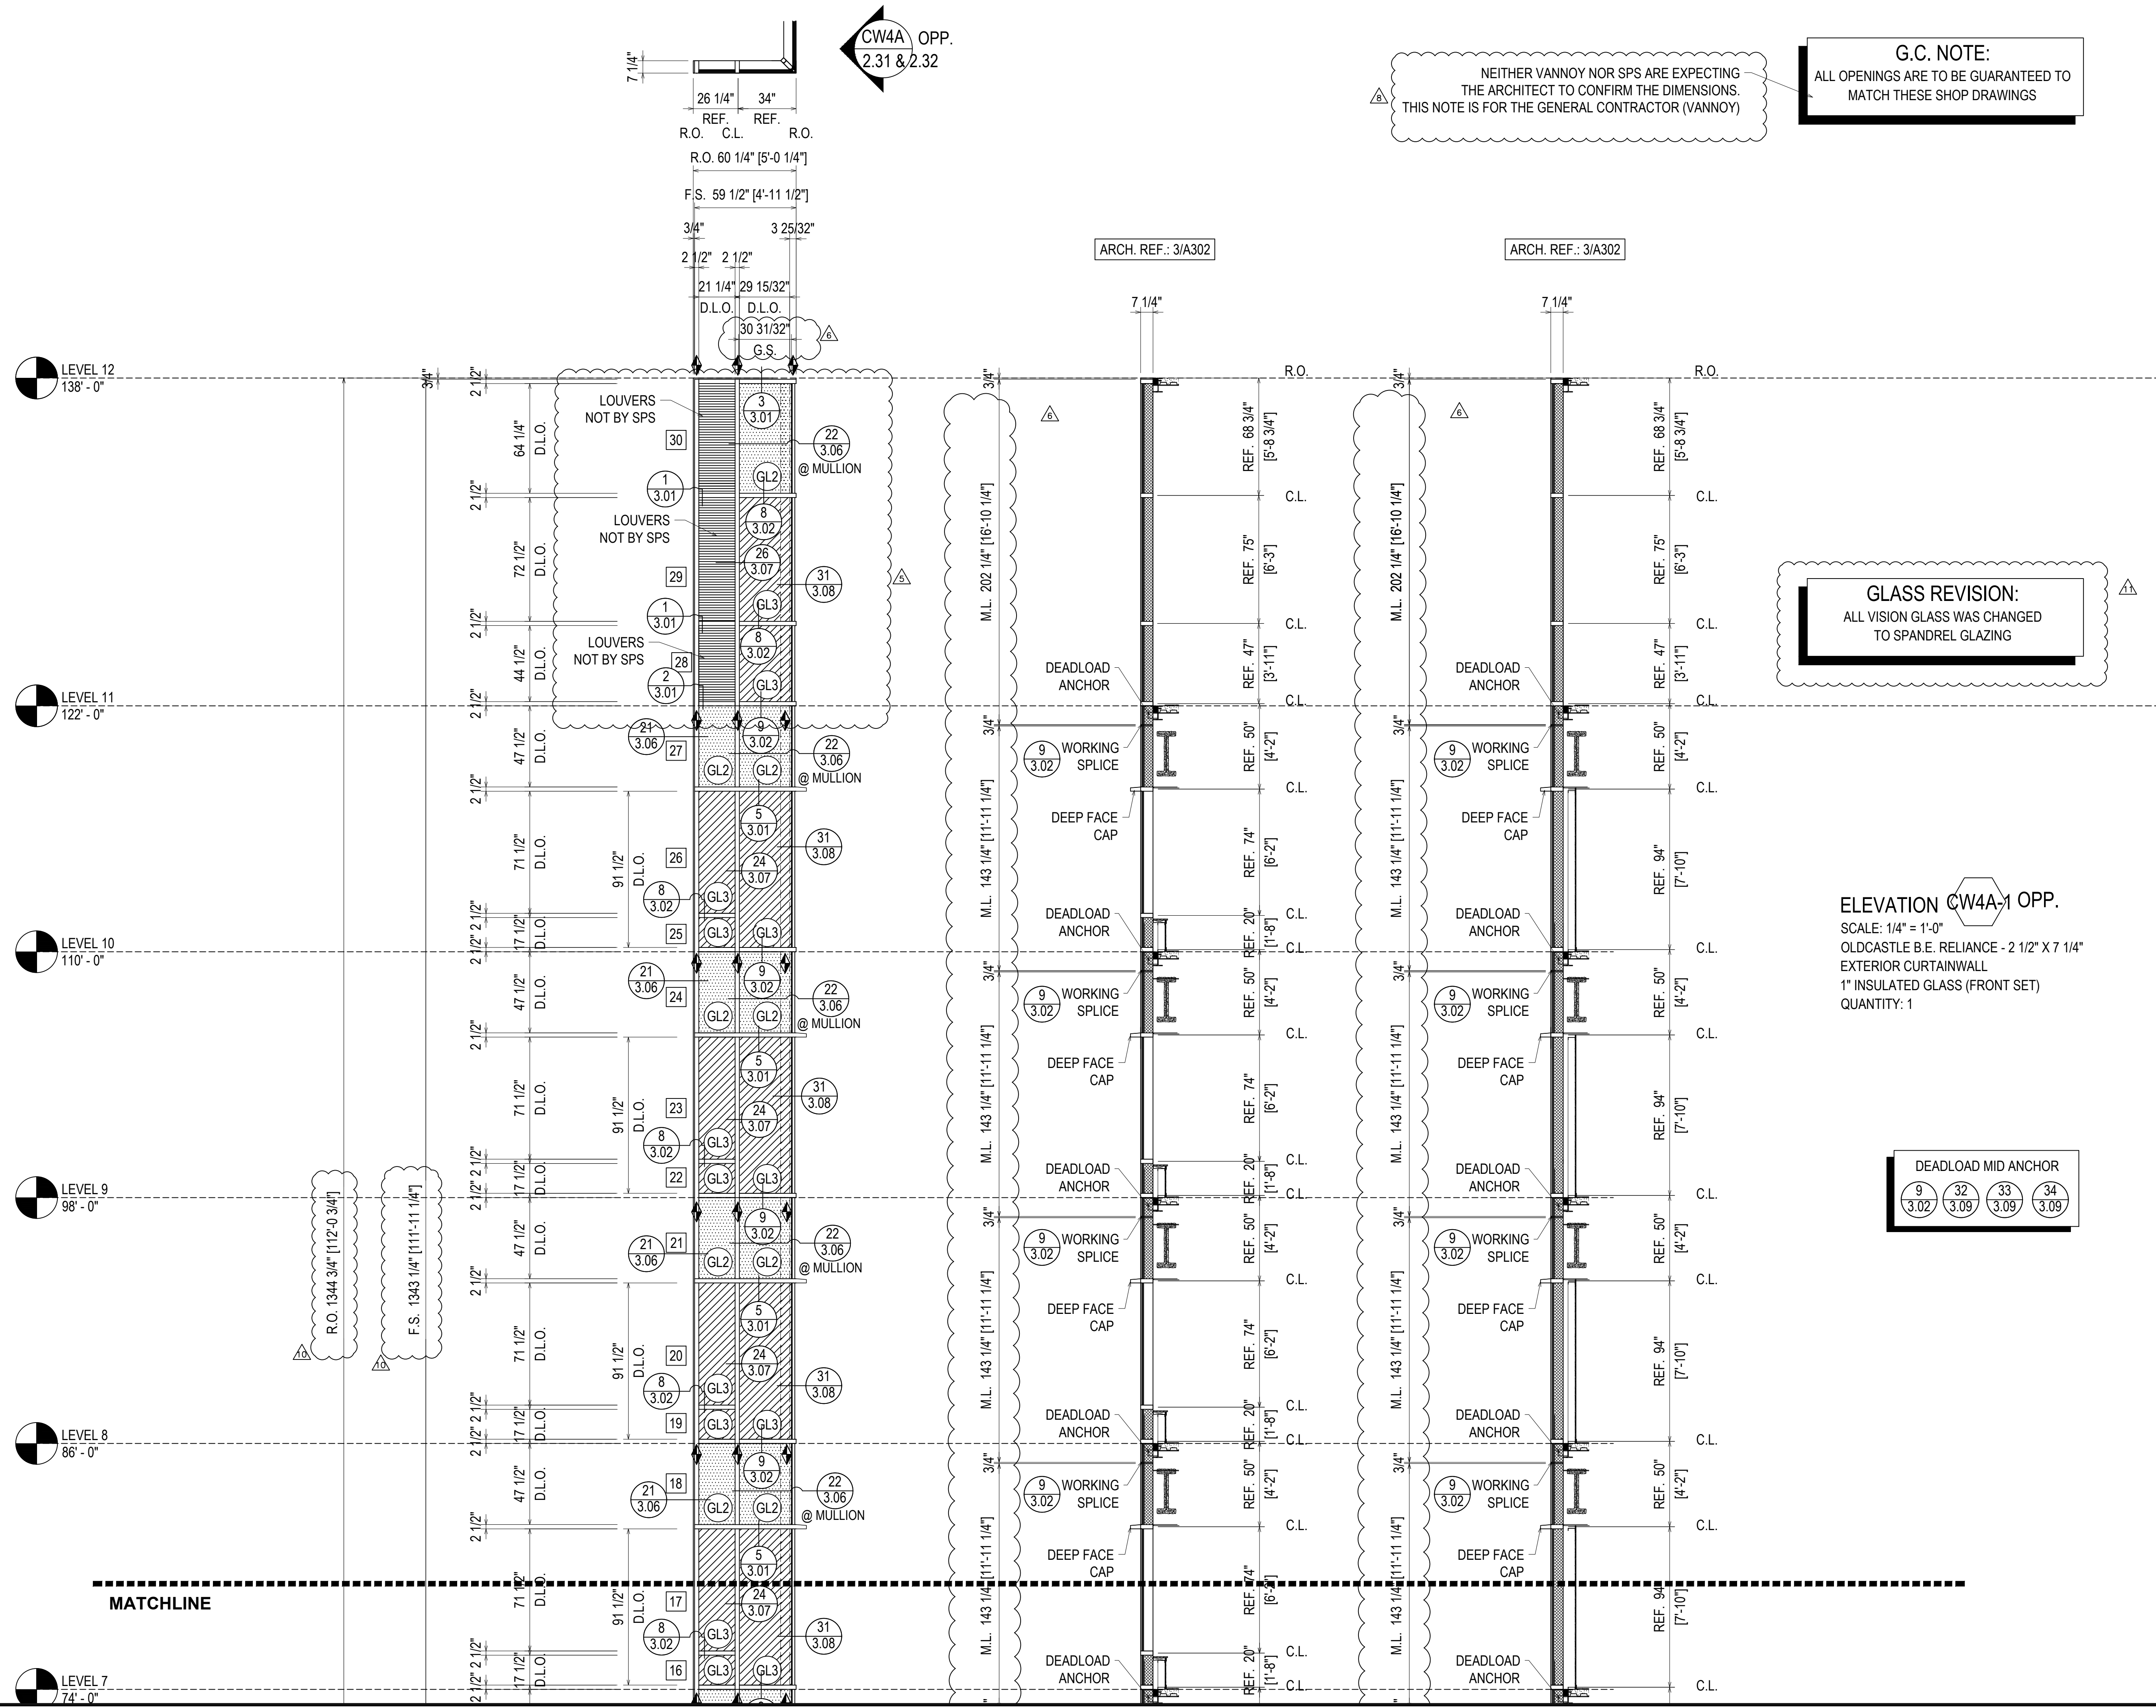

CW4A OPP.  
2.31 & 2.32

NEITHER VANNOY NOR SPS ARE EXPECTING THE ARCHITECT TO CONFIRM THE DIMENSIONS. THIS NOTE IS FOR THE GENERAL CONTRACTOR (VANNOY)

G.C. NOTE:  
ALL OPENINGS ARE TO BE GUARANTEED TO MATCH THESE SHOP DRAWINGS

GLASS REVISION:  
ALL VISION GLASS WAS CHANGED TO SPANDREL GLAZING


ELEVATION CW4A-1 OPP.  
SCALE: 1/4" = 1'-0"  
OLDCASTLE B.E. RELIANCE - 2 1/2" X 7 1/4" EXTERIOR CURTAINWALL  
1" INSULATED GLASS (FRONT SET)  
QUANTITY: 1

DEADLOAD MID ANCHOR  
9 3.02 32 3.09 33 3.09 34 3.09


REVISIONS	BY
△ 3/2/21	CW
△ 3/10/21	CW
△ 4/7/21	CW
△ 5/6/21	CW
△ 5/19/21	CW
△ 7/9/21	CW

BON SECOURS ST. FRANCIS DOWNTOWN ENVELOPE RENOVATION  
GREENVILLE, SC  
ARCHITECT: MICMILAN PAZDAN SMITH ARCHITECTS  
ERECTOR: SPS CORPORATION

**SPS Corporation**  
Fort Wayne, Indiana Raleigh, North Carolina  
Indianapolis, Indiana Charlotte, North Carolina

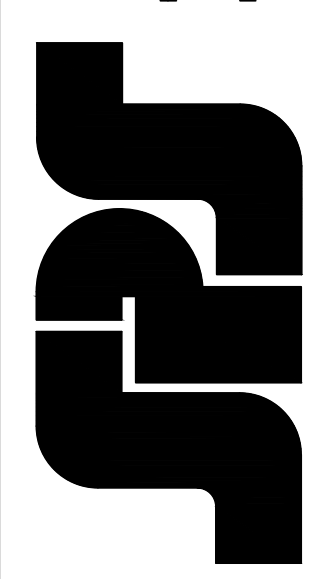

Drawn By	CCW
Date Drawn	08/27/20
Checked By	LW
Date Checked	08/27/20
Scale	AS NOTED
Job No.	5293
Job Name	BON SECOURS
SHEET	

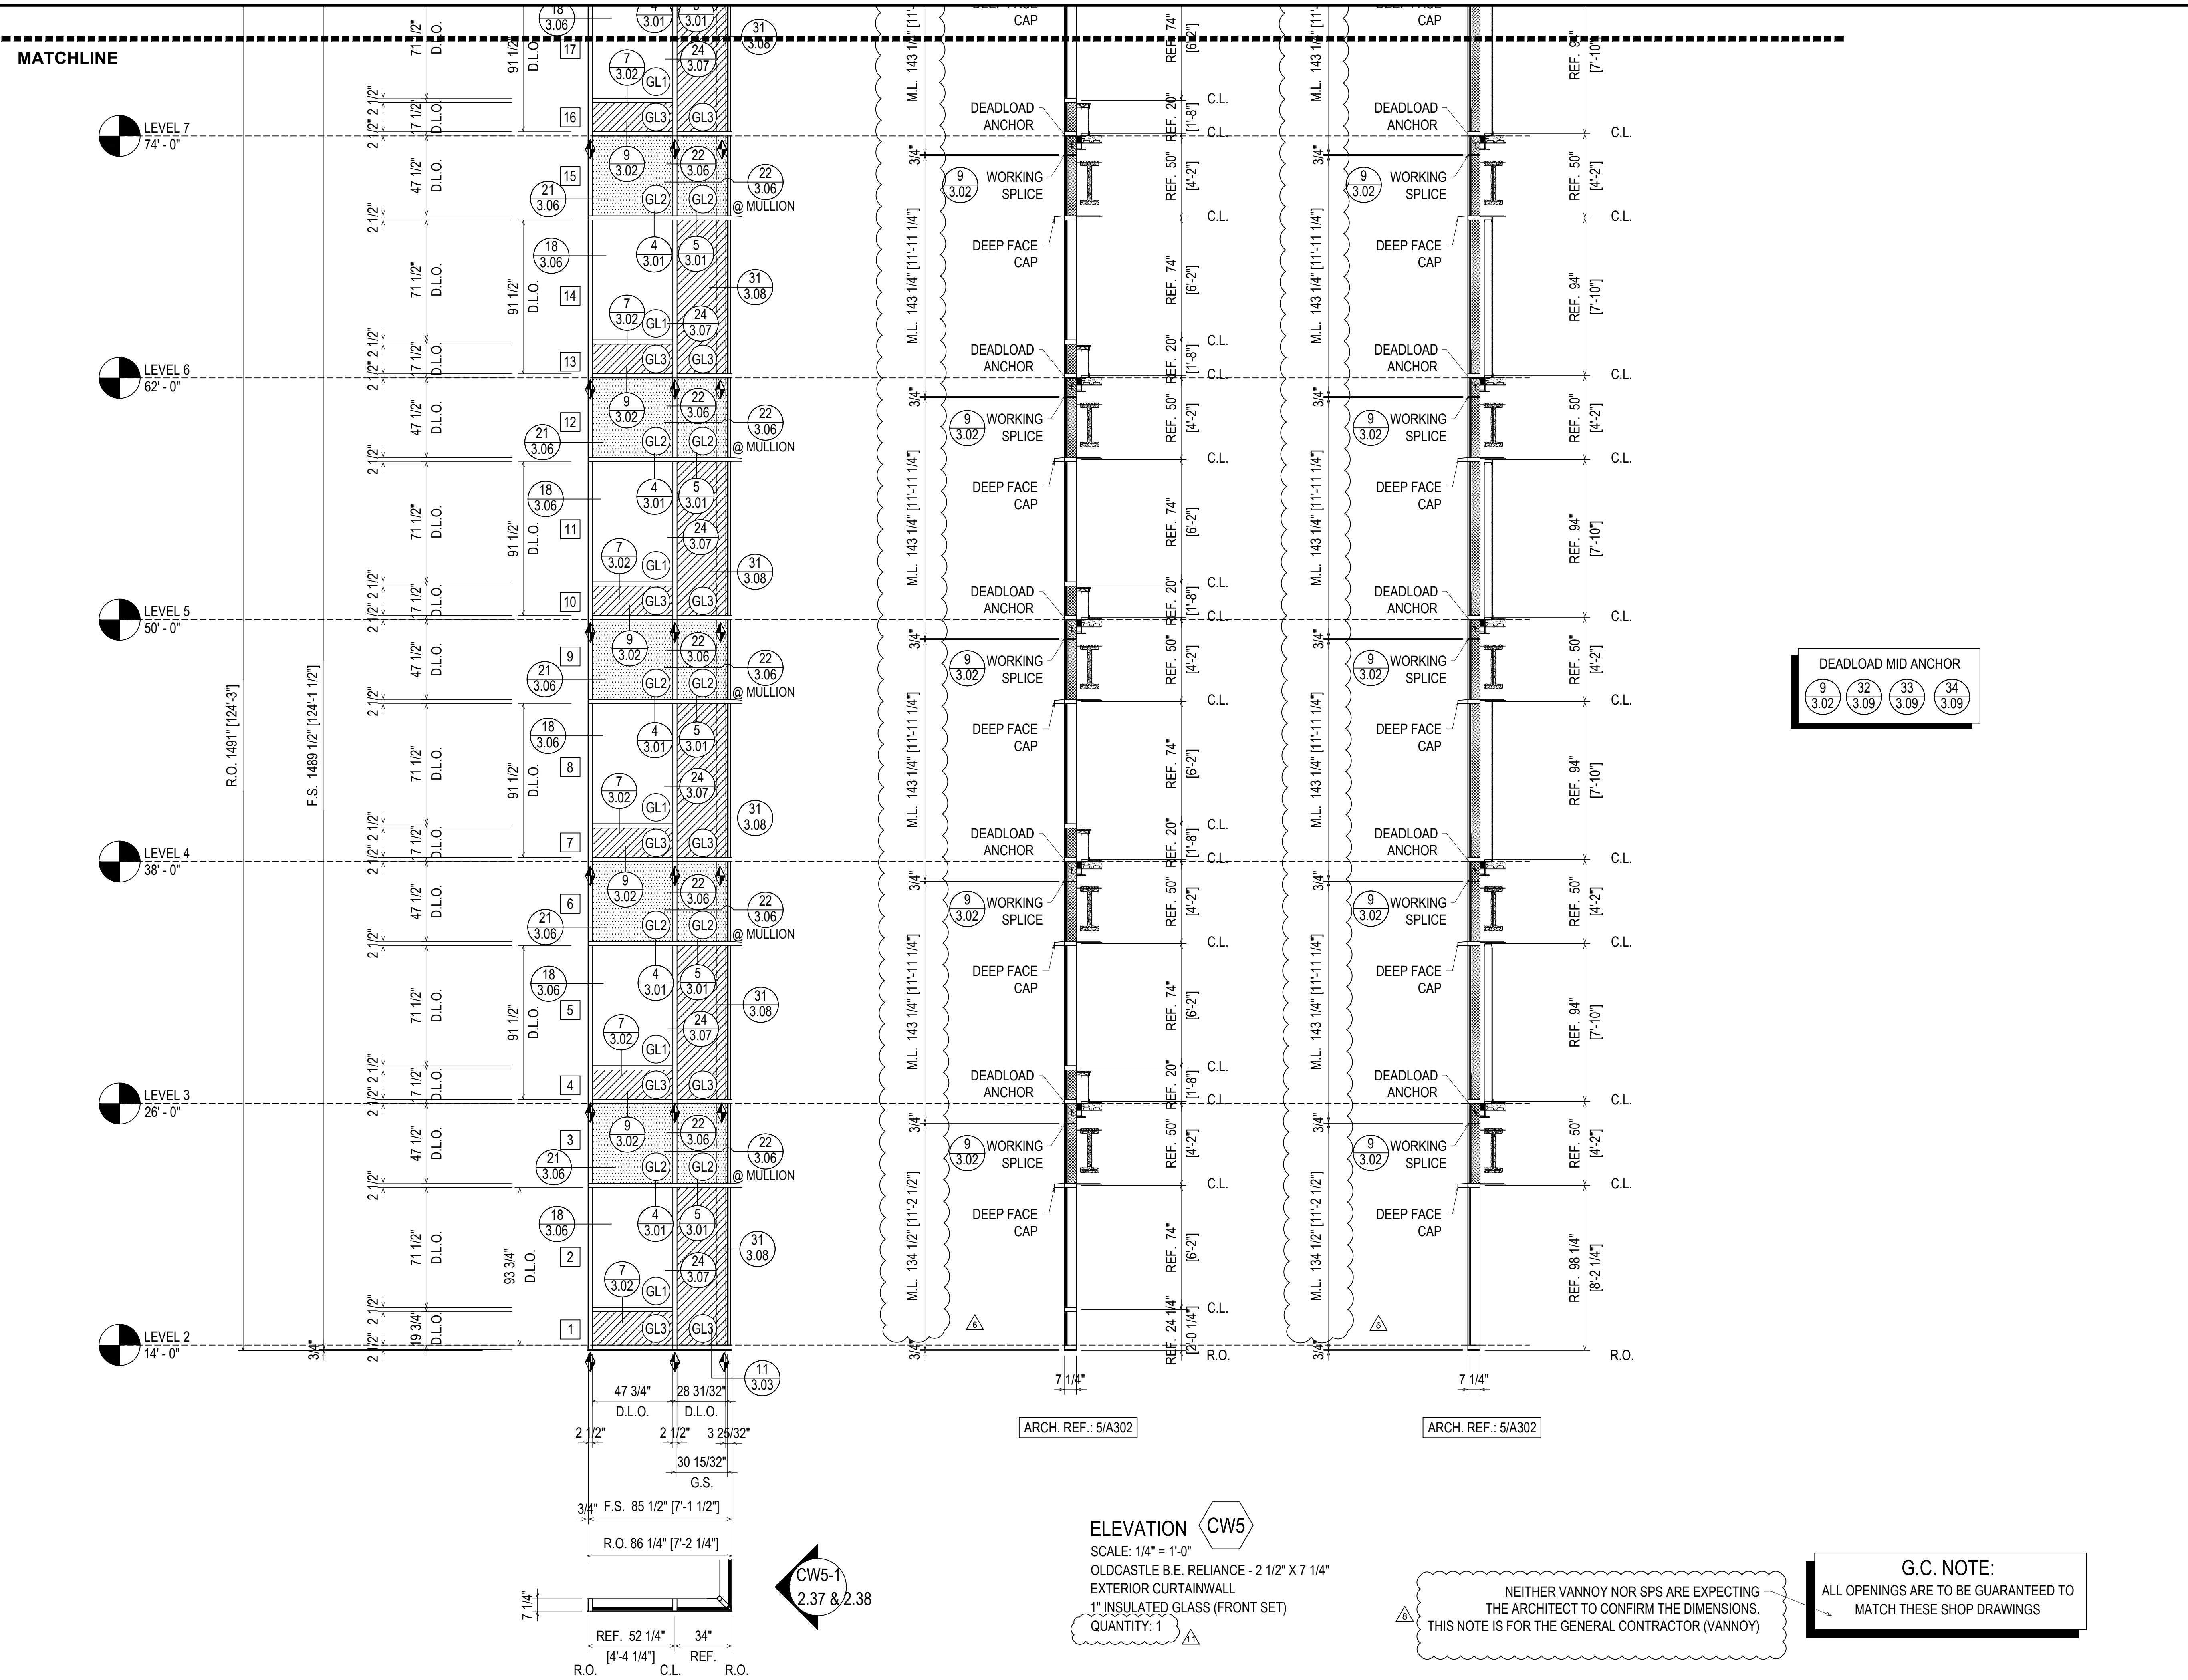

MATCHLINE

LEVEL 7  
74'-0"

LEVEL 6  
62'-0"

LEVEL 5  
50'-0"

LEVEL 4  
38'-0"

LEVEL 3  
26'-0"

LEVEL 2  
14'-0"

R.O. 149' 1" [124'-3"]

F.S. 1489 1/2" [124'-1 1/2"]

F.S. 85 1/2" [7'-1 1/2"]

R.O. 86 1/4" [7'-2 1/4"]

REF. 52 1/4" 34"

R.O. C.L. R.O.

CW5-1  
2.37 & 2.38

ARCH. REF.: 5/A302

ARCH. REF.: 5/A302

ELEVATION CW5  
SCALE: 1/4" = 1'-0"  
OLDCASTLE B.E. RELIANCE - 2 1/2" X 7 1/4"  
EXTERIOR CURTAINWALL  
1" INSULATED GLASS (FRONT SET)  
QUANTITY: 1

NEITHER VANNONY NOR SPS ARE EXPECTING THE ARCHITECT TO CONFIRM THE DIMENSIONS. THIS NOTE IS FOR THE GENERAL CONTRACTOR (VANNONY)

G.C. NOTE:  
ALL OPENINGS ARE TO BE GUARANTEED TO MATCH THESE SHOP DRAWINGS


DEADLOAD MID ANCHOR  
9 3.02 32 3.09 33 3.09 34 3.09

REVISIONS	BY
△ 3/2/21	CW
△ 3/10/21	CW
△ 4/7/21	CW
△ 5/6/21	CW
△ 5/19/21	CW
△ 7/9/21	CW

BON SECOURS ST. FRANCIS DOWNTOWN ENVELOPE RENOVATION  
GREENVILLE, SC  
ARCHITECT: MICHELAN PAZDAN SMITH ARCHITECTS  
ERECTOR: SPS CORPORATION

**SPS Corporation**  
Fort Wayne, Indiana Raleigh, North Carolina  
Indianapolis, Indiana Charlotte, North Carolina

Drawn By	CCW
Date Drawn	08/27/20
Checked By	LW
Date Checked	08/27/20
Scale	AS NOTED
Job No.	5293
Job Name	BON SECOURS
SHEET	

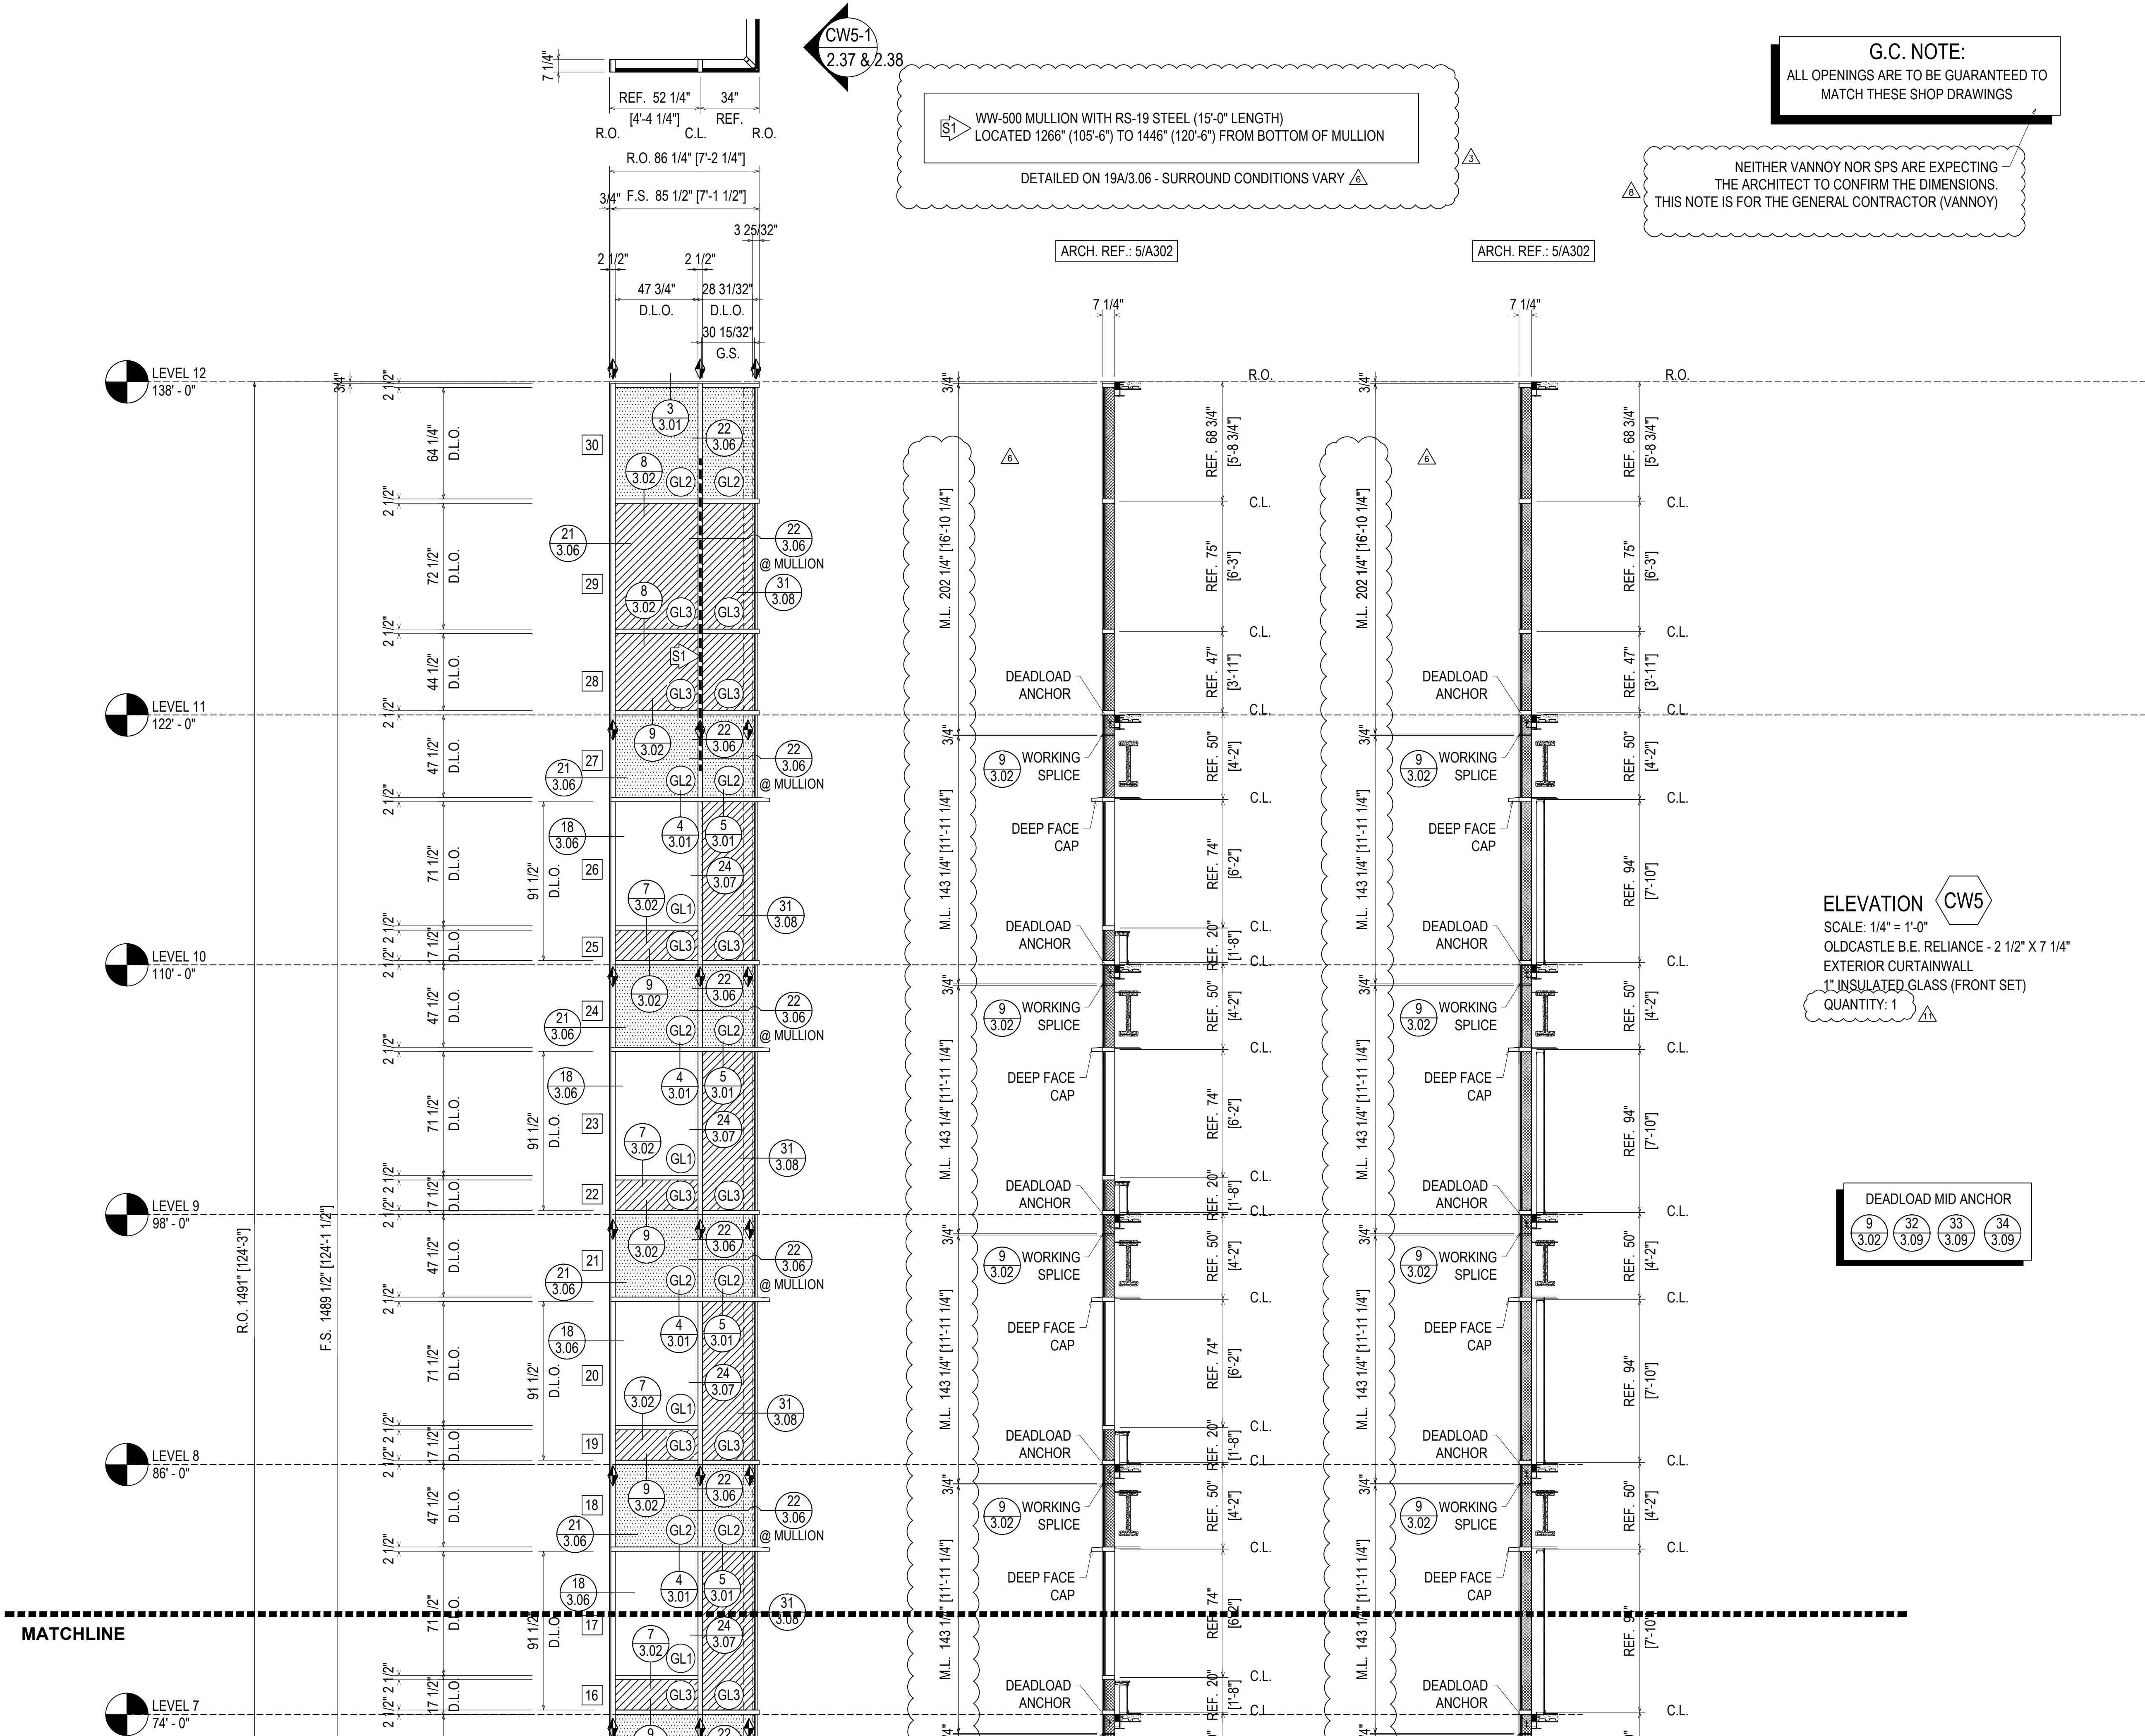

**G.C. NOTE:**  
ALL OPENINGS ARE TO BE GUARANTEED TO MATCH THESE SHOP DRAWINGS

NEITHER VANNOY NOR SPS ARE EXPECTING THE ARCHITECT TO CONFIRM THE DIMENSIONS. THIS NOTE IS FOR THE GENERAL CONTRACTOR (VANNOY)

WW-500 MULLION WITH RS-19 STEEL (15'-0" LENGTH)  
LOCATED 1266" (105'-6") TO 1446" (120'-6") FROM BOTTOM OF MULLION  
DETAILED ON 19A/3.06 - SURROUND CONDITIONS VARY

**ELEVATION CW5**  
SCALE: 1/4" = 1'-0"  
OLDCASTLE B.E. RELIANCE - 2 1/2" X 7 1/4"  
EXTERIOR CURTAINWALL  
1" INSULATED GLASS (FRONT SET)  
QUANTITY: 1

**DEADLOAD MID ANCHOR**  
9 3.02 32 3.09 33 3.09 34 3.09



REVISIONS	BY
3/2/21	CW
3/10/21	CW
4/7/21	CW
5/6/21	CW
5/19/21	CW
7/9/21	CW

**BON SECOURS ST. FRANCIS DOWNTOWN ENVELOPE RENOVATION**  
GREENVILLE, SC  
ARCHITECT: MICMILLAN PAZDAN SMITH ARCHITECTS  
ERECTOR: SPS CORPORATION

**SPS Corporation**  
Fort Wayne, Indiana Raleigh, North Carolina  
Indianapolis, Indiana Charlotte, North Carolina

Drawn By	CCW
Date Drawn	08/27/20
Checked By	LW
Date Checked	08/27/20
Scale	AS NOTED
Job No.	5293
Job Name	BON SECOURS
SHEET	

MATCHLINE

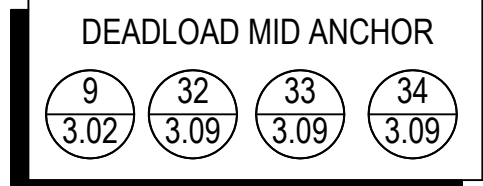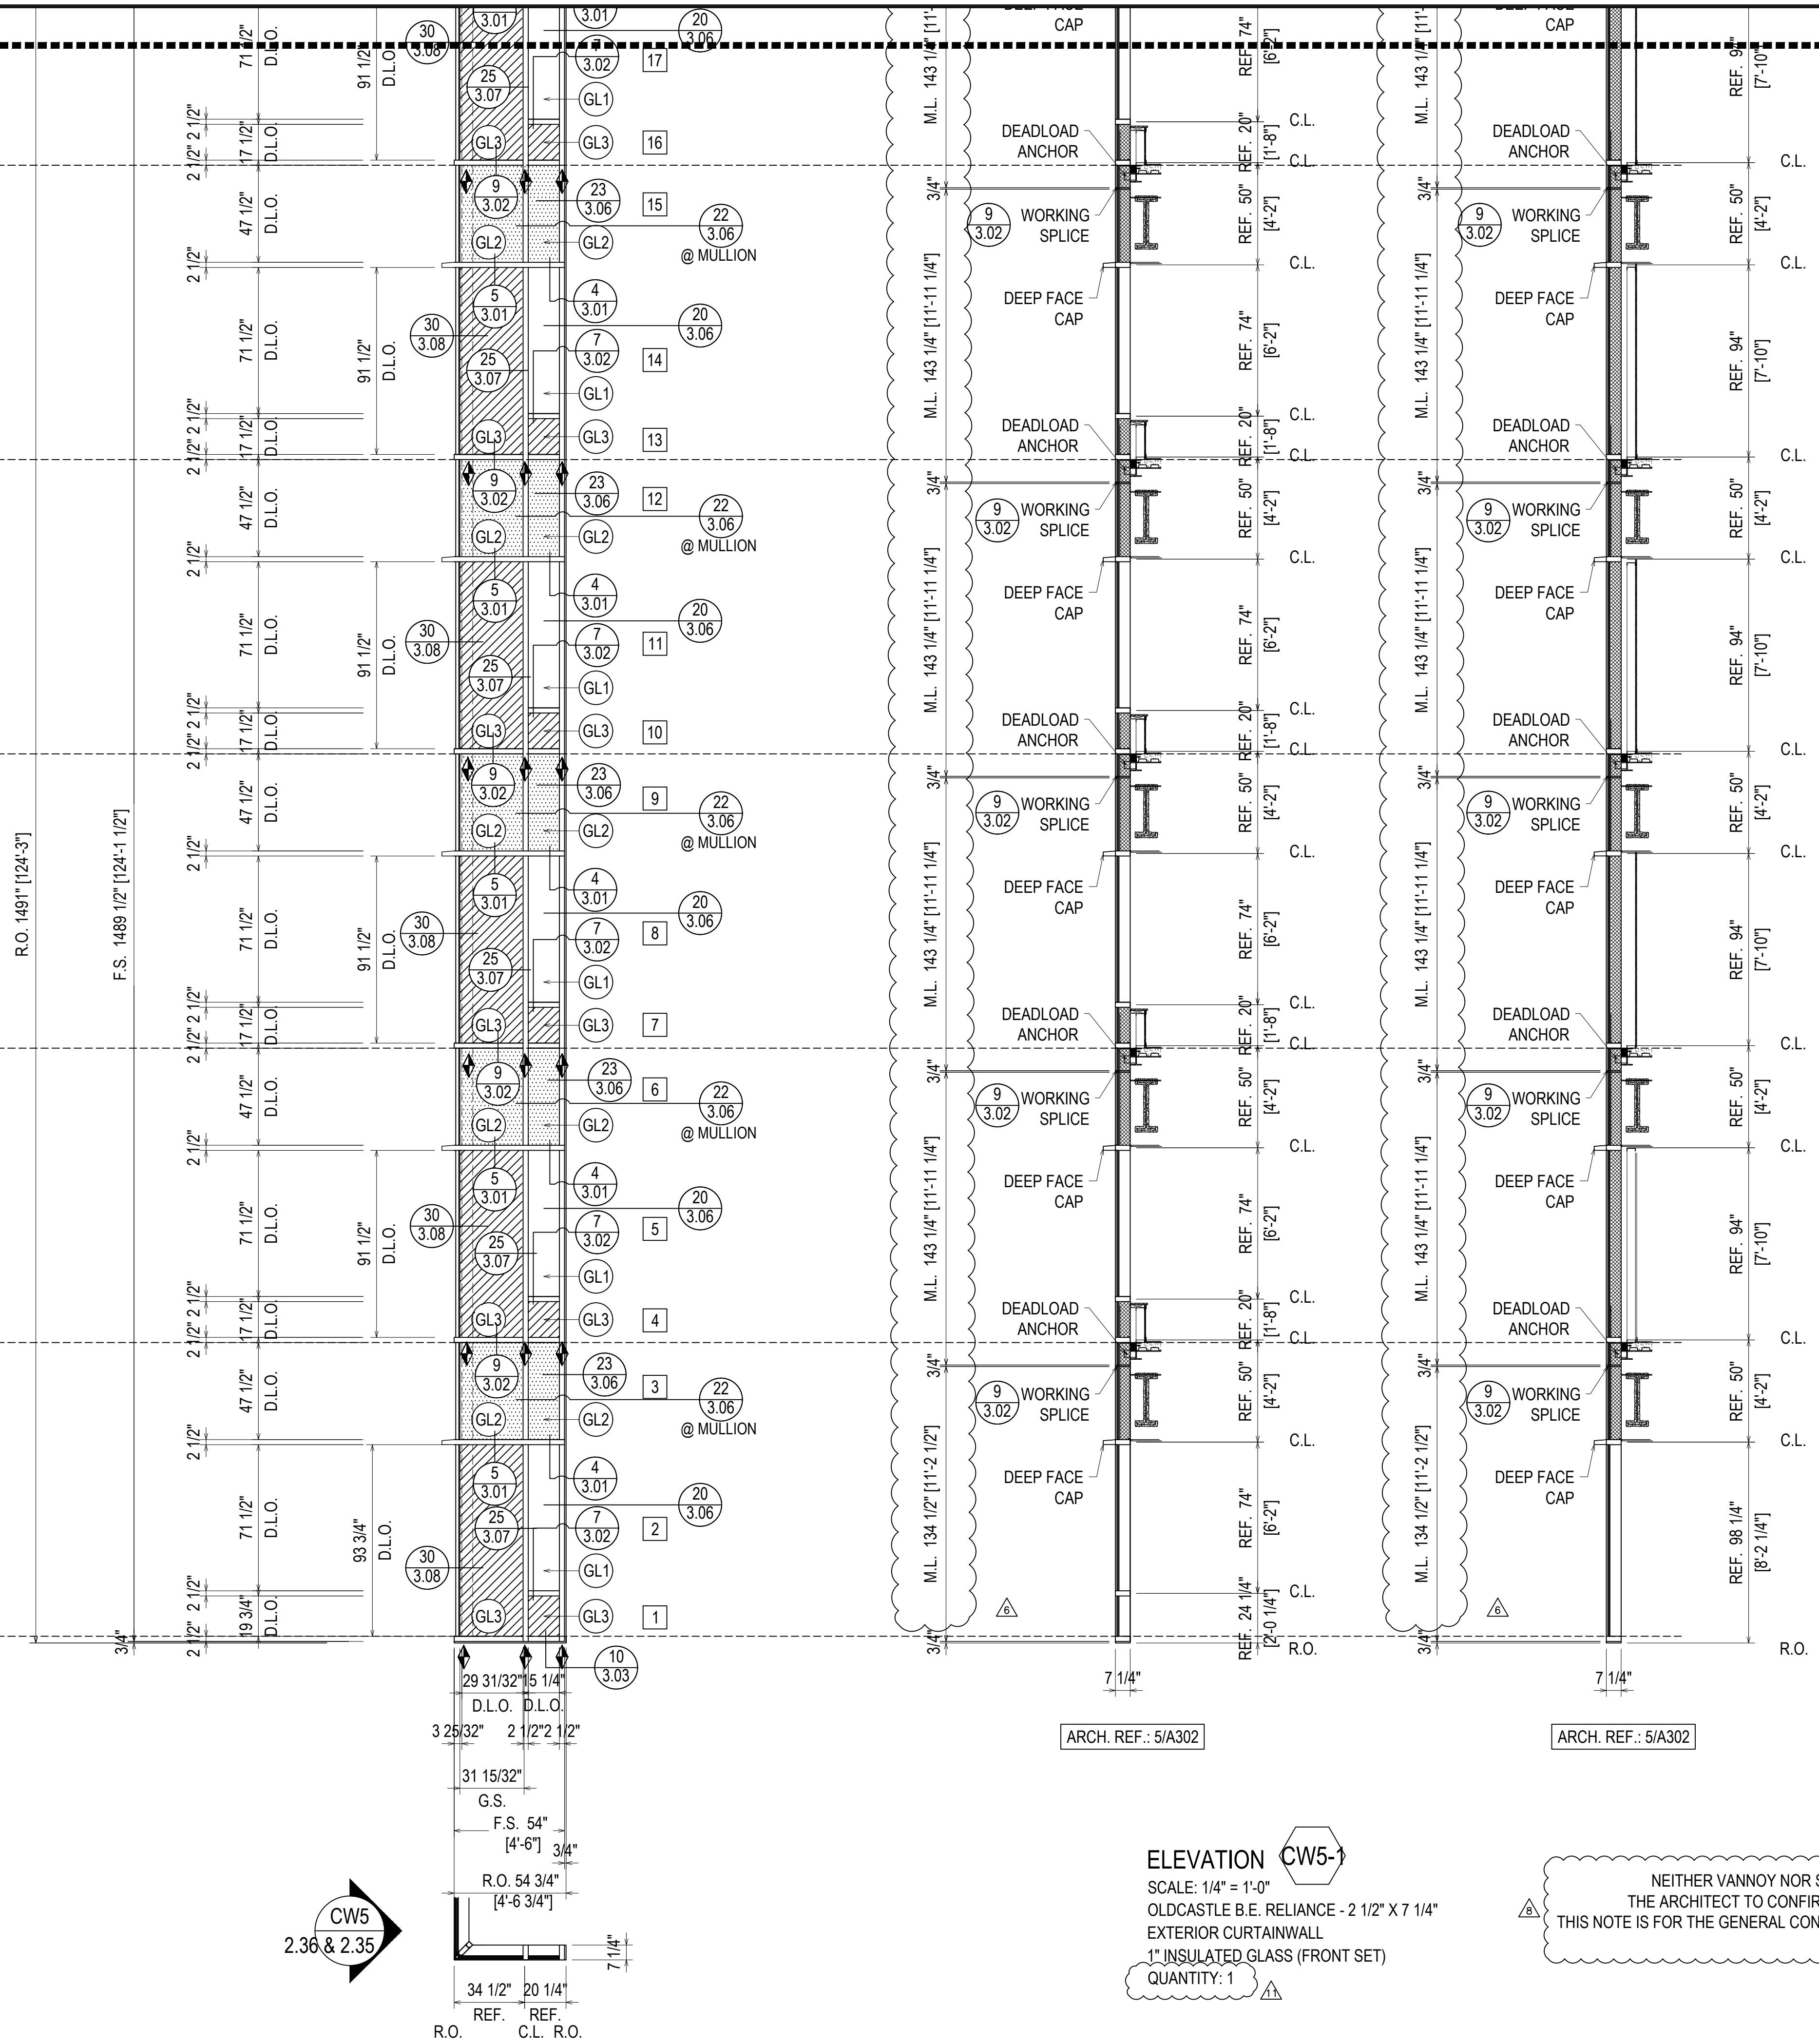

ELEVATION CW5-1  
SCALE: 1/4" = 1'-0"  
OLDCASTLE B.E. RELIANCE - 2 1/2" X 7 1/4"  
EXTERIOR CURTAINWALL  
1" INSULATED GLASS (FRONT SET)  
QUANTITY: 1

NEITHER VANNOY NOR SPS ARE EXPECTING THE ARCHITECT TO CONFIRM THE DIMENSIONS. THIS NOTE IS FOR THE GENERAL CONTRACTOR (VANNOY)


G.C. NOTE:  
ALL OPENINGS ARE TO BE GUARANTEED TO MATCH THESE SHOP DRAWINGS

REVISIONS	BY
3/2/21	CW
3/10/21	CW
4/7/21	CW
5/6/21	CW
5/19/21	CW
7/9/21	CW

BON SECOURS ST. FRANCIS DOWNTOWN ENVELOPE RENOVATION  
GREENVILLE, SC  
ARCHITECT: MC MILLAN PAZDAN SMITH ARCHITECTS  
ERECTOR: SPS CORPORATION

**SPS Corporation**  
Fort Wayne, Indiana Raleigh, North Carolina  
Indianapolis, Indiana Charlotte, North Carolina

Drawn By: CCW  
Date Drawn: 08/27/20  
Checked By: LW  
Date Checked: 08/27/20  
Scale: AS NOTED  
Job No.: 5293  
Job Name: BON SECOURS  
SHEET

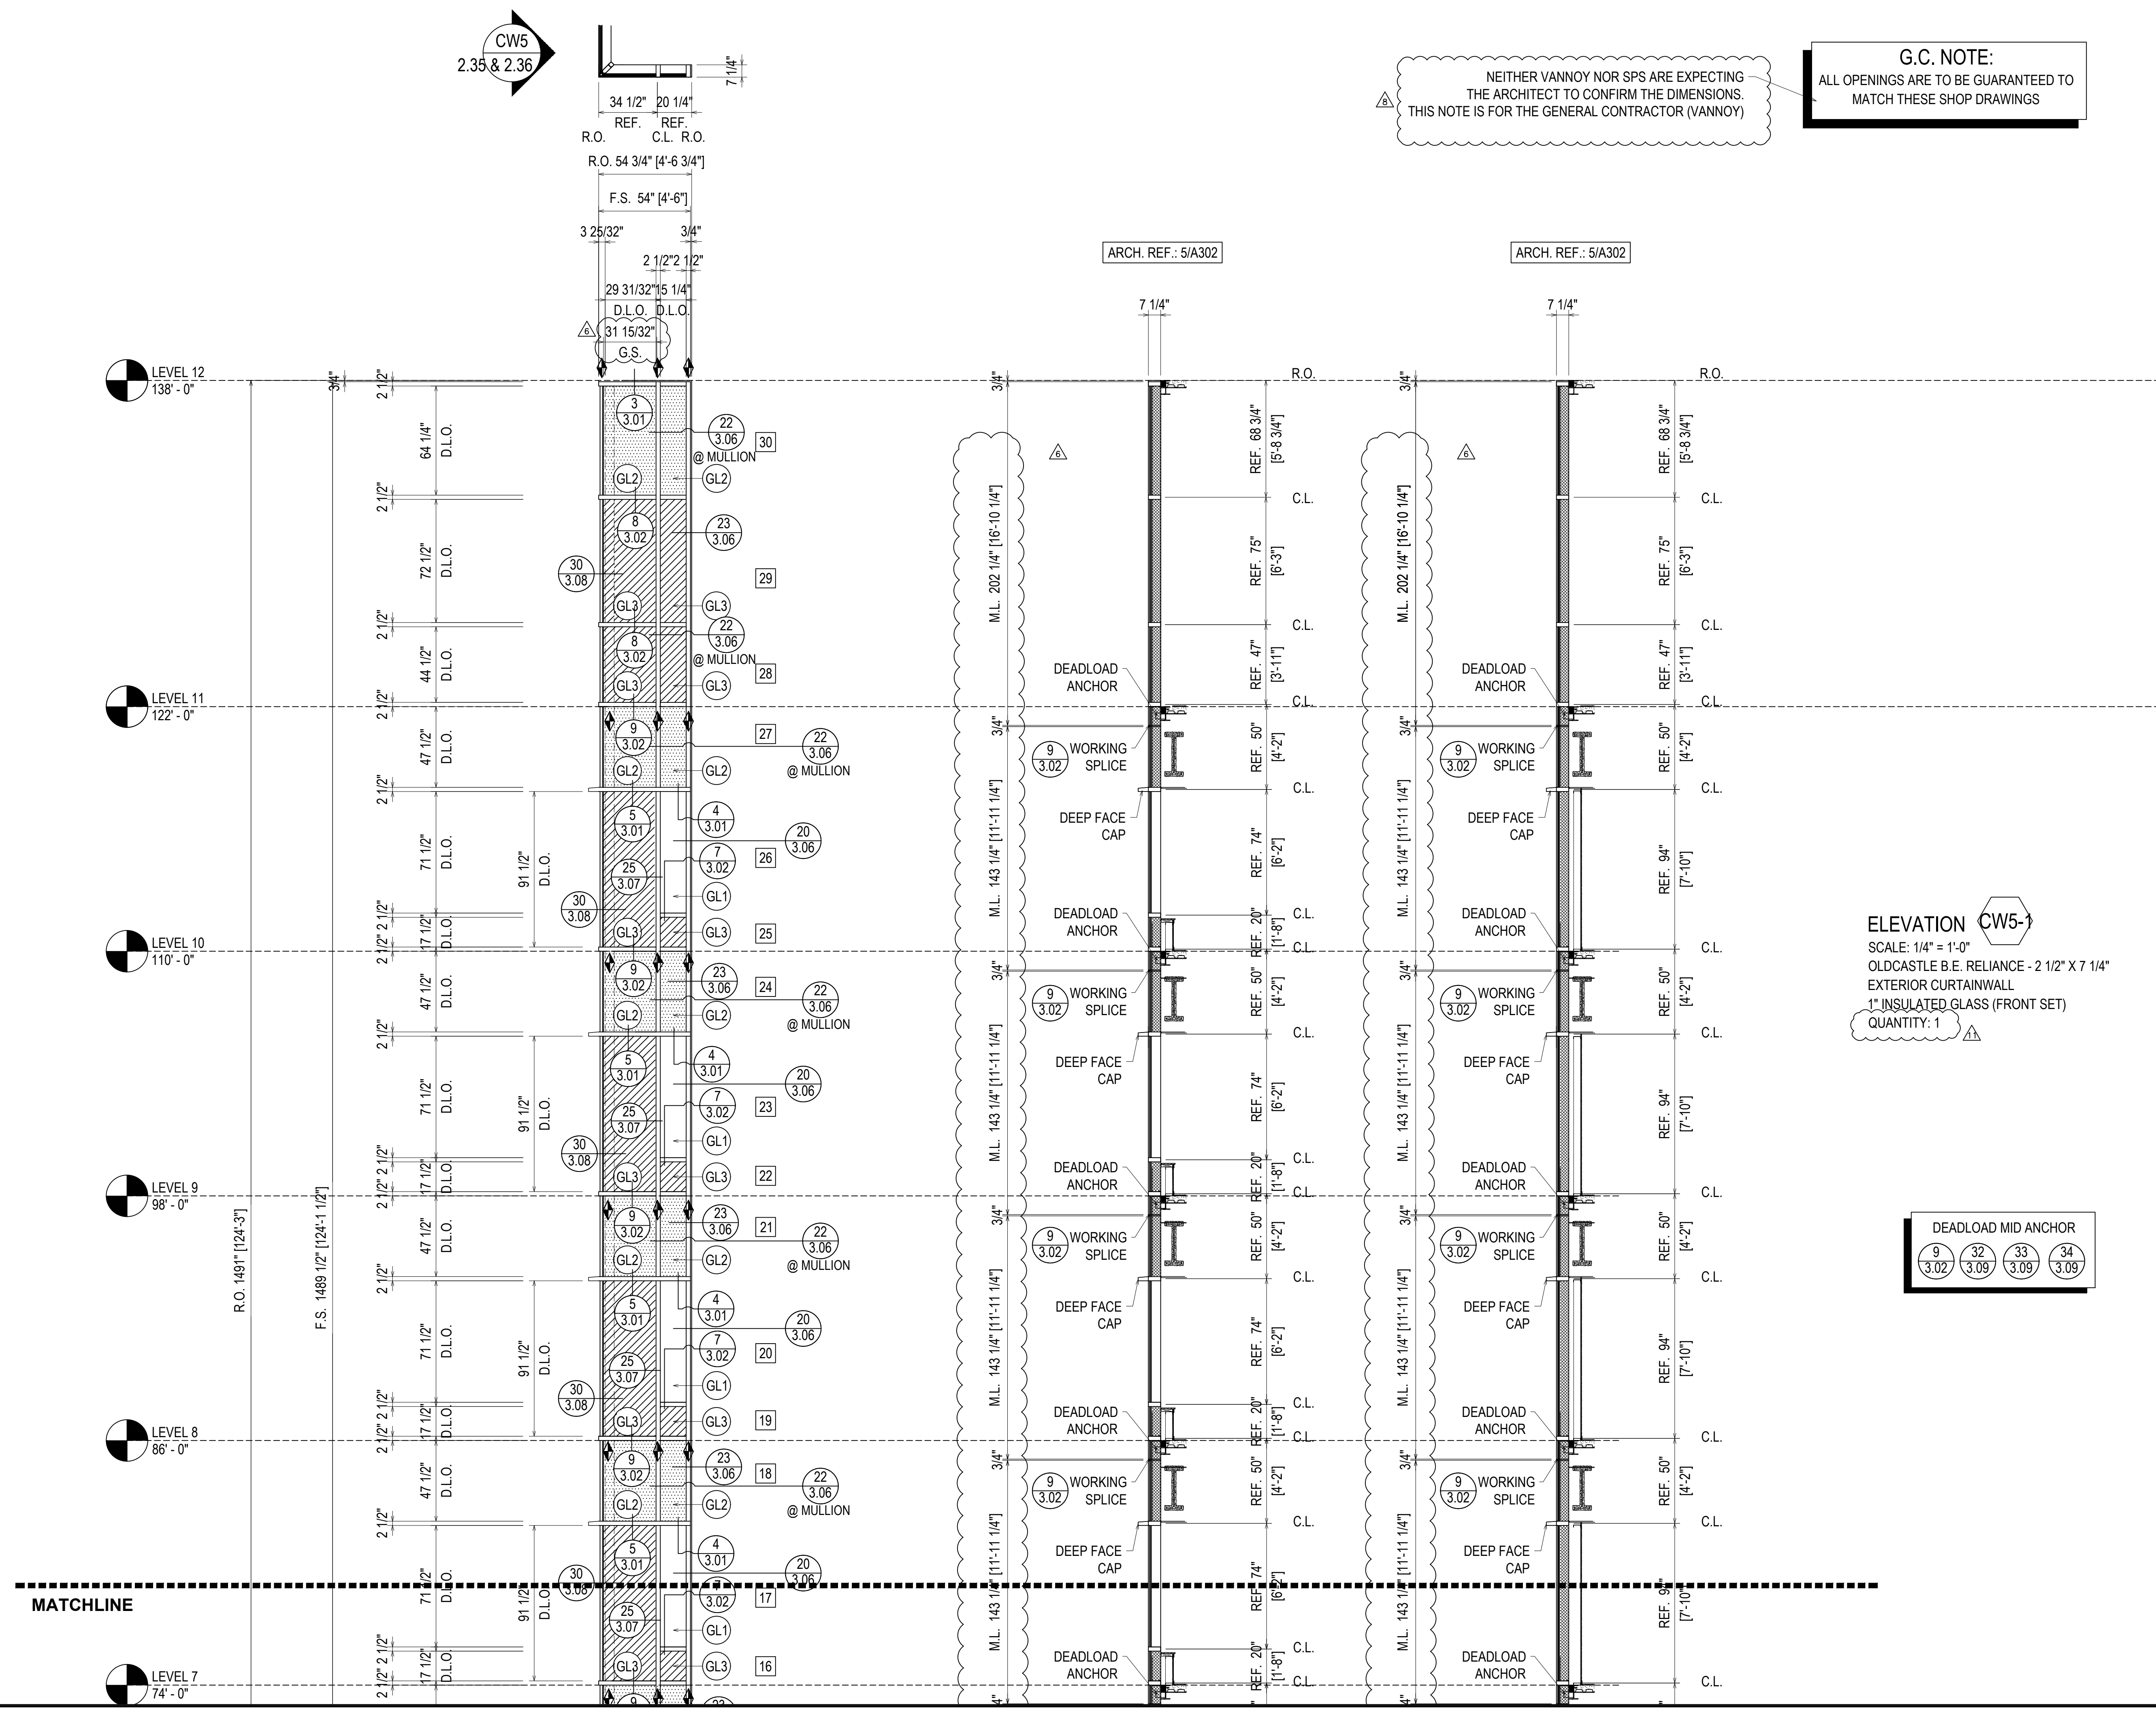

NEITHER VANNOY NOR SPS ARE EXPECTING THE ARCHITECT TO CONFIRM THE DIMENSIONS. THIS NOTE IS FOR THE GENERAL CONTRACTOR (VANNOY)

**G.C. NOTE:**  
ALL OPENINGS ARE TO BE GUARANTEED TO MATCH THESE SHOP DRAWINGS


**ELEVATION CW5-1**  
SCALE: 1/4" = 1'-0"  
OLDCASTLE B.E. RELIANCE - 2 1/2" X 7 1/4"  
EXTERIOR CURTAINWALL  
1" INSULATED GLASS (FRONT SET)  
QUANTITY: 1

**DEADLOAD MID ANCHOR**  
9 3.02 32 3.09 33 3.09 34 3.09


REVISIONS	BY
△ 3/2/21	CW
△ 3/10/21	CW
△ 4/7/21	CW
△ 5/6/21	CW
△ 5/19/21	CW
△ 7/9/21	CW

**BON SECOURS ST. FRANCIS DOWNTOWN ENVELOPE RENOVATION**  
GREENVILLE, SC  
ARCHITECT: MICMILAN PAZDAN SMITH ARCHITECTS  
ERECTOR: SPS CORPORATION

**SPS Corporation**  
Fort Wayne, Indiana Raleigh, North Carolina  
Indianapolis, Indiana Charlotte, North Carolina

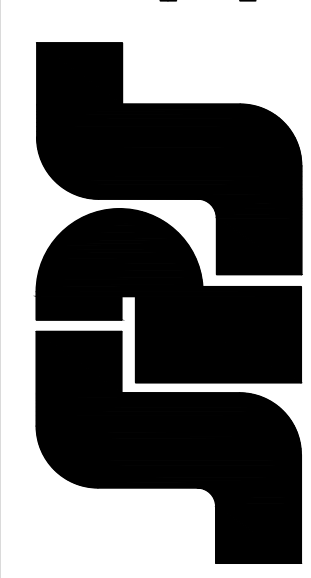

Drawn By: CCW  
Date Drawn: 08/27/20  
Checked By: LW  
Date Checked: 08/27/20  
Scale: AS NOTED  
Job No.: 5293  
Job Name: BON SECOURS  
SHEET

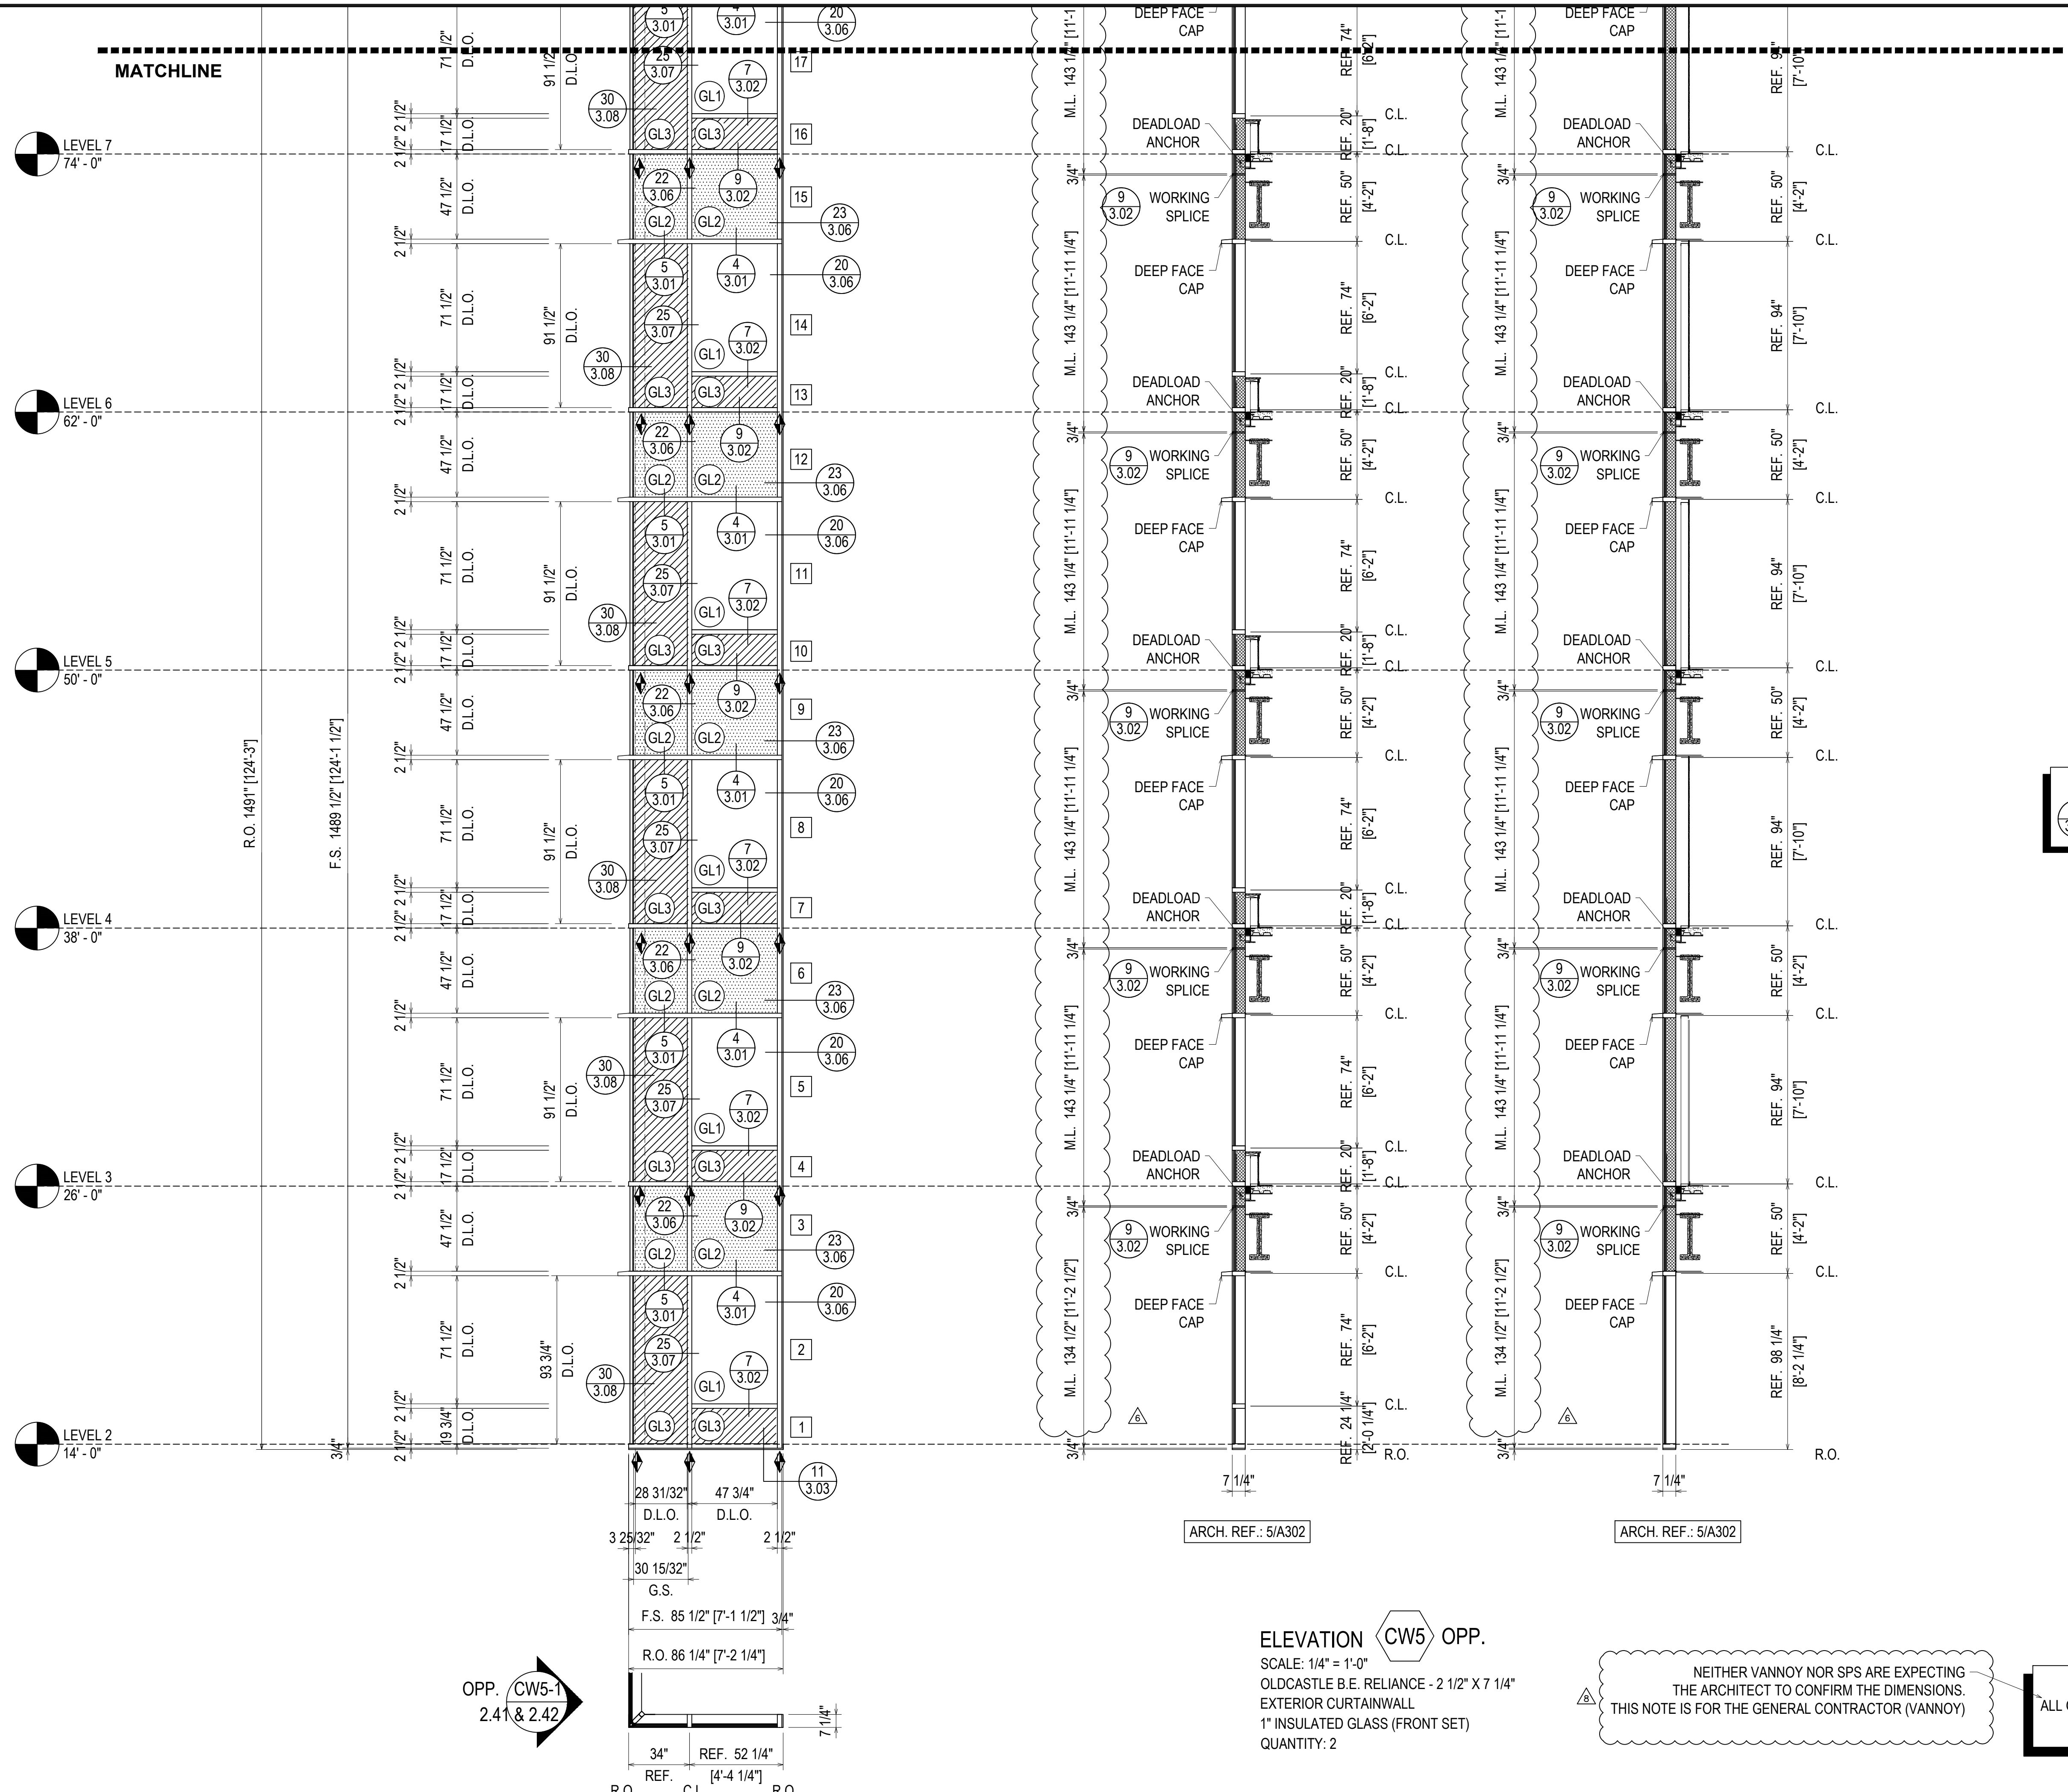

ELEVATION CW5 OPP.  
 SCALE: 1/4" = 1'-0"  
 OLDCASTLE B.E. RELIANCE - 2 1/2" X 7 1/4"  
 EXTERIOR CURTAINWALL  
 1" INSULATED GLASS (FRONT SET)  
 QUANTITY: 2

NEITHER VANNOY NOR SPS ARE EXPECTING THE ARCHITECT TO CONFIRM THE DIMENSIONS. THIS NOTE IS FOR THE GENERAL CONTRACTOR (VANNOY)

G.C. NOTE:  
 ALL OPENINGS ARE TO BE GUARANTEED TO MATCH THESE SHOP DRAWINGS


OPP. CW5-1  
 2.41 & 2.42

REVISIONS	BY
△ 3/2/21	CW
△ 3/10/21	CW
△ 4/7/21	CW
△ 5/6/21	CW
△ 5/19/21	CW
△ 7/9/21	CW

BON SECOURS ST. FRANCIS DOWNTOWN ENVELOPE RENOVATION  
 GREENVILLE, SC  
 ARCHITECT: MICMILLAN PAZDAN SMITH ARCHITECTS  
 ERECTOR: SPS CORPORATION

**SPS Corporation**  
 Fort Wayne, Indiana Raleigh, North Carolina  
 Indianapolis, Indiana Charlotte, North Carolina

Drawn By	CCW
Date Drawn	08/27/20
Checked By	LW
Date Checked	08/27/20
Scale	AS NOTED
Job No.	5293
Job Name	BON SECOURS
SHEET	

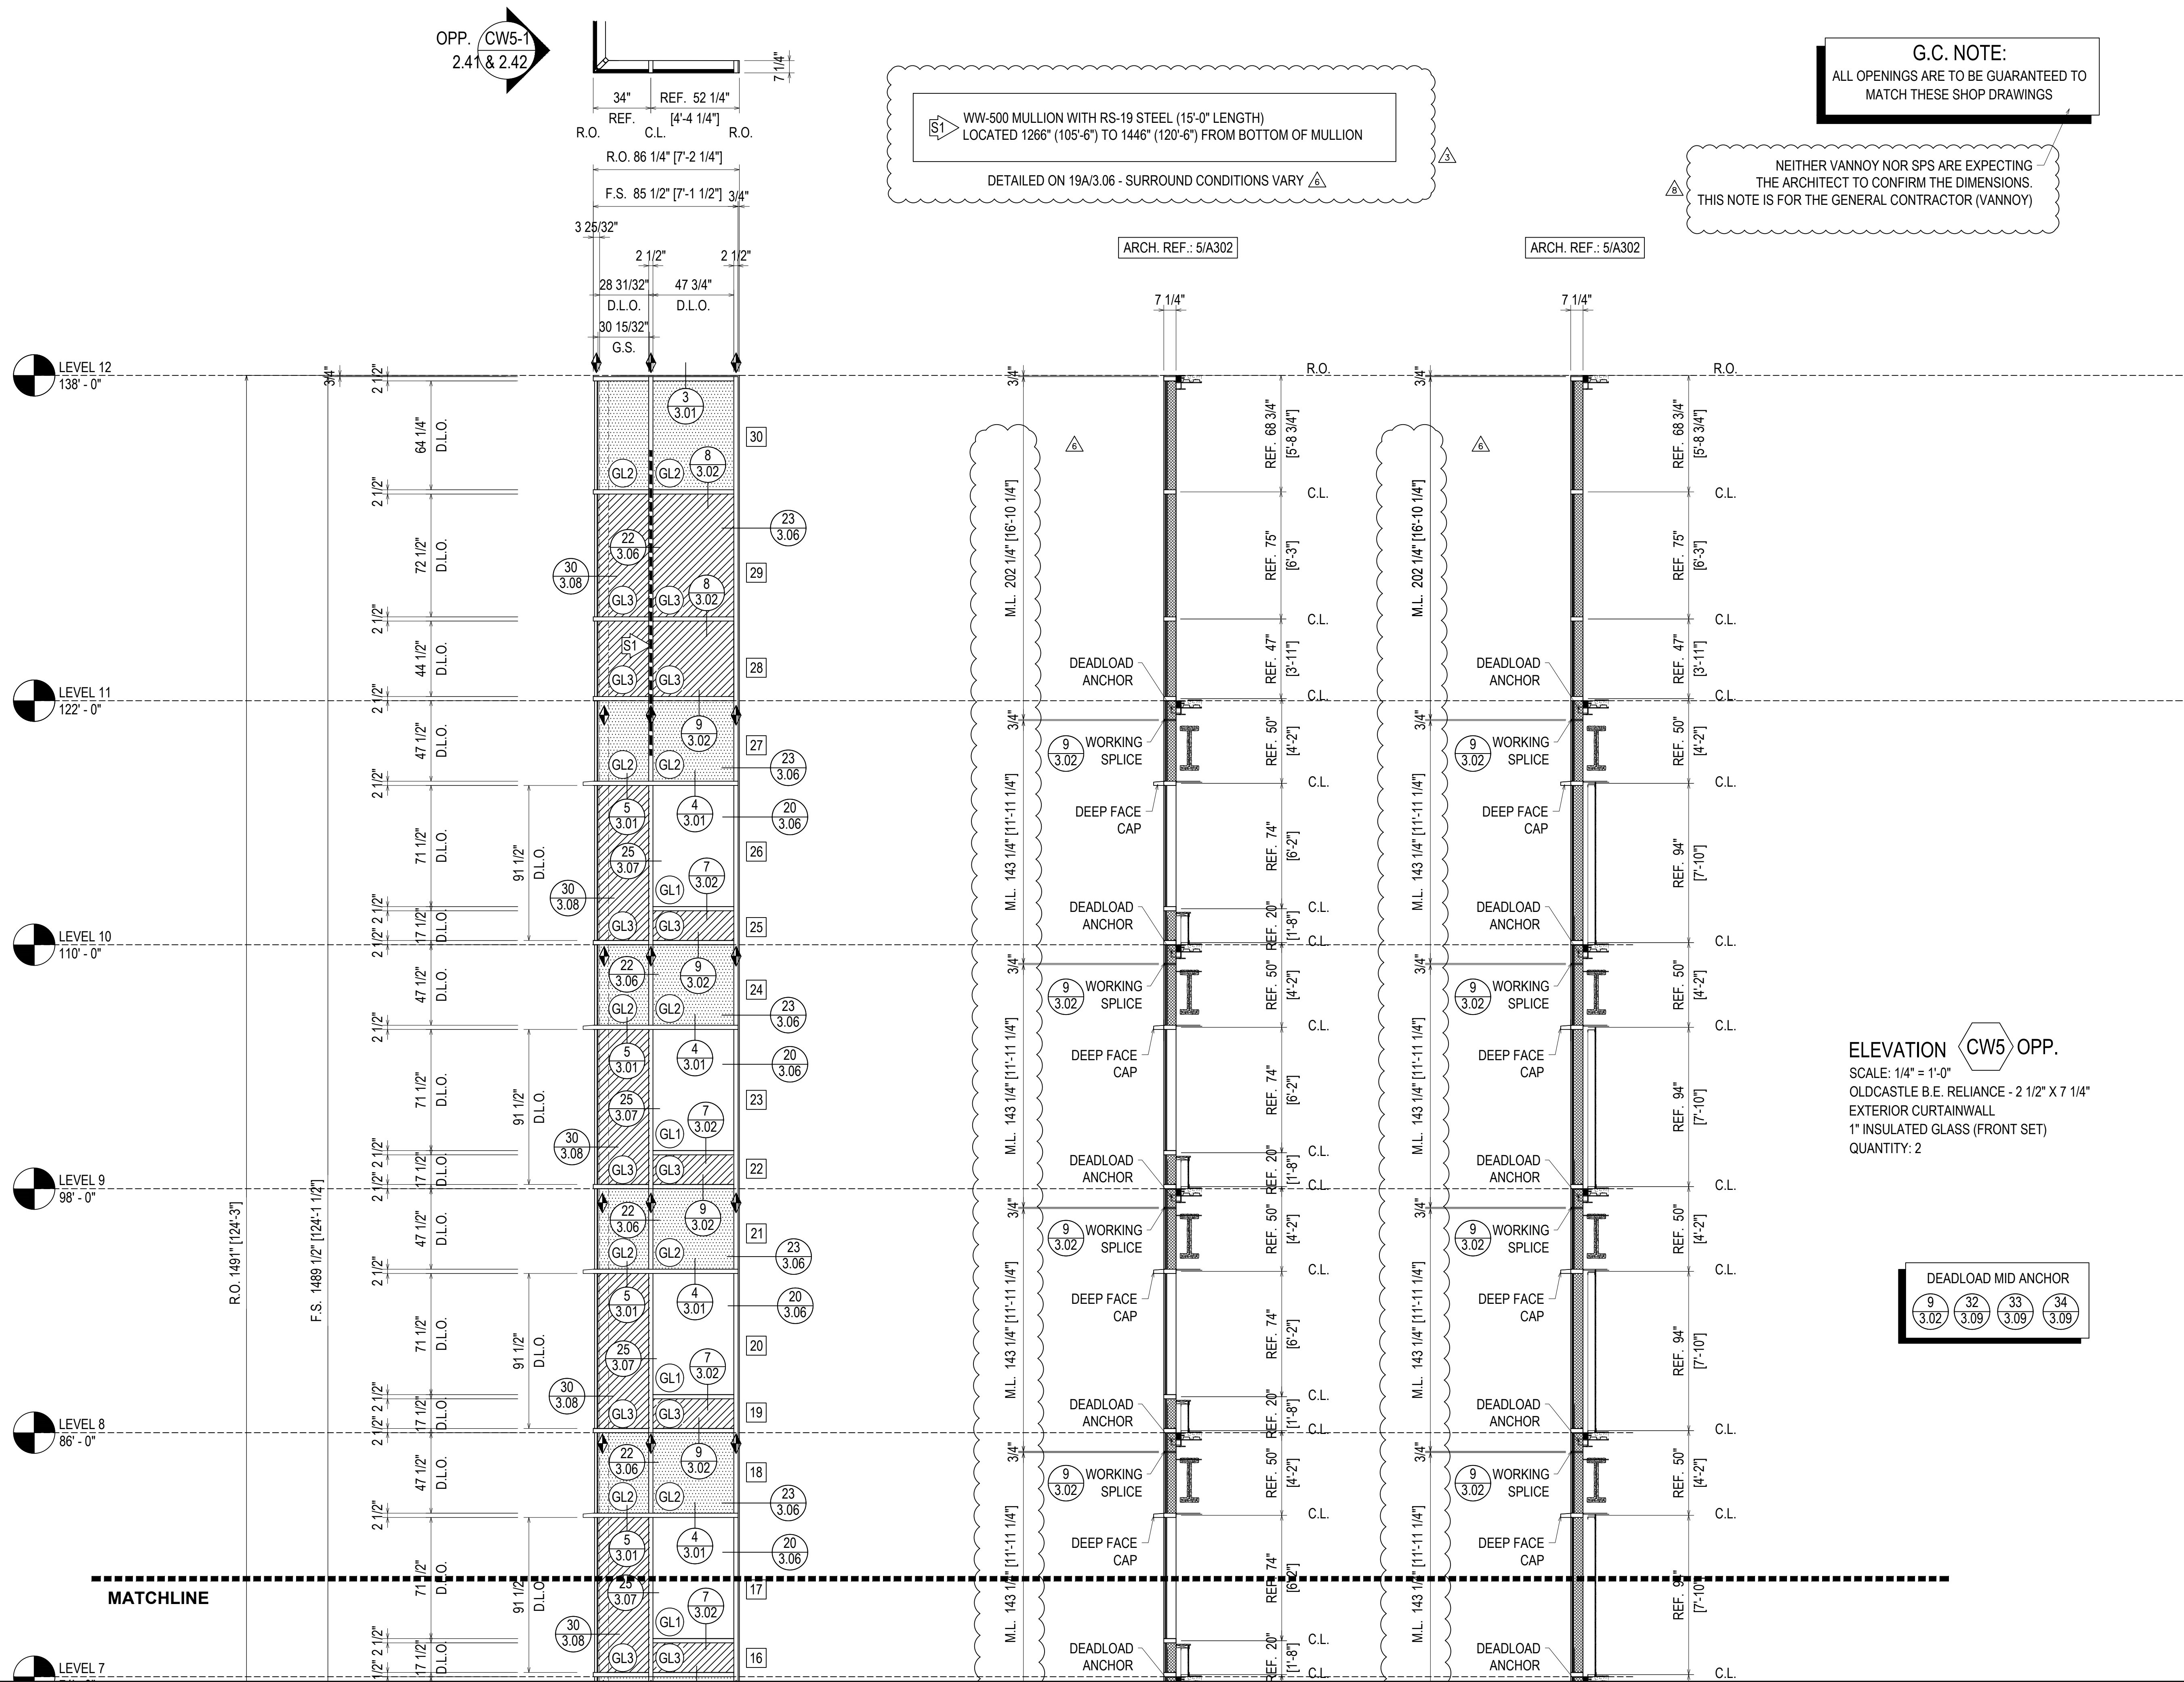

**G.C. NOTE:**  
ALL OPENINGS ARE TO BE GUARANTEED TO MATCH THESE SHOP DRAWINGS

NEITHER VANNOY NOR SPS ARE EXPECTING THE ARCHITECT TO CONFIRM THE DIMENSIONS. THIS NOTE IS FOR THE GENERAL CONTRACTOR (VANNOY)

WW-500 MULLION WITH RS-19 STEEL (15'-0" LENGTH) LOCATED 1266" (105'-6") TO 1446" (120'-6") FROM BOTTOM OF MULLION  
DETAILED ON 19A/3.06 - SURROUND CONDITIONS VARY


**ELEVATION CW5 OPP.**  
SCALE: 1/4" = 1'-0"  
OLDCASTLE B.E. RELIANCE - 2 1/2" X 7 1/4"  
EXTERIOR CURTAINWALL  
1" INSULATED GLASS (FRONT SET)  
QUANTITY: 2

**DEADLOAD MID ANCHOR**  
9 3.02 32 3.09 33 3.09 34 3.09

REVISIONS	BY
3/2/21	CW
3/10/21	CW
4/7/21	CW
5/6/21	CW
5/19/21	CW
7/9/21	CW



**BON SECOURS ST. FRANCIS DOWNTOWN ENVELOPE RENOVATION**  
GREENVILLE, SC  
ARCHITECT: MICMILAN PAZDAN SMITH ARCHITECTS  
ERECTOR: SPS CORPORATION

**SPS Corporation**  
Fort Wayne, Indiana Raleigh, North Carolina  
Indianapolis, Indiana Charlotte, North Carolina

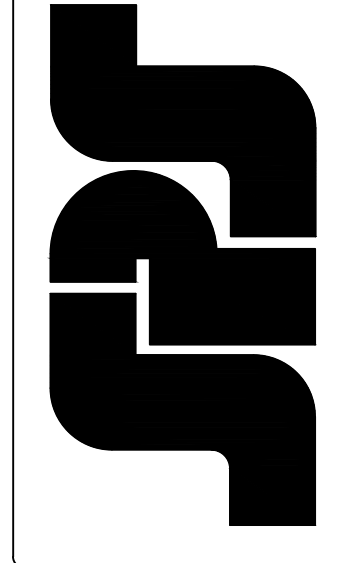

Drawn By: CCW  
Date Drawn: 08/27/20  
Checked By: LW  
Date Checked: 08/27/20  
Scale: AS NOTED  
Job No.: 5293  
Job Name: BON SECOURS  
SHEET



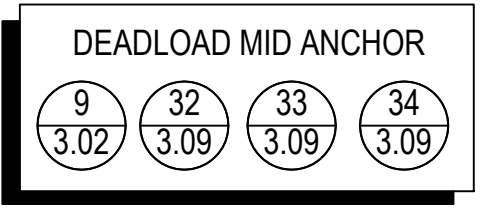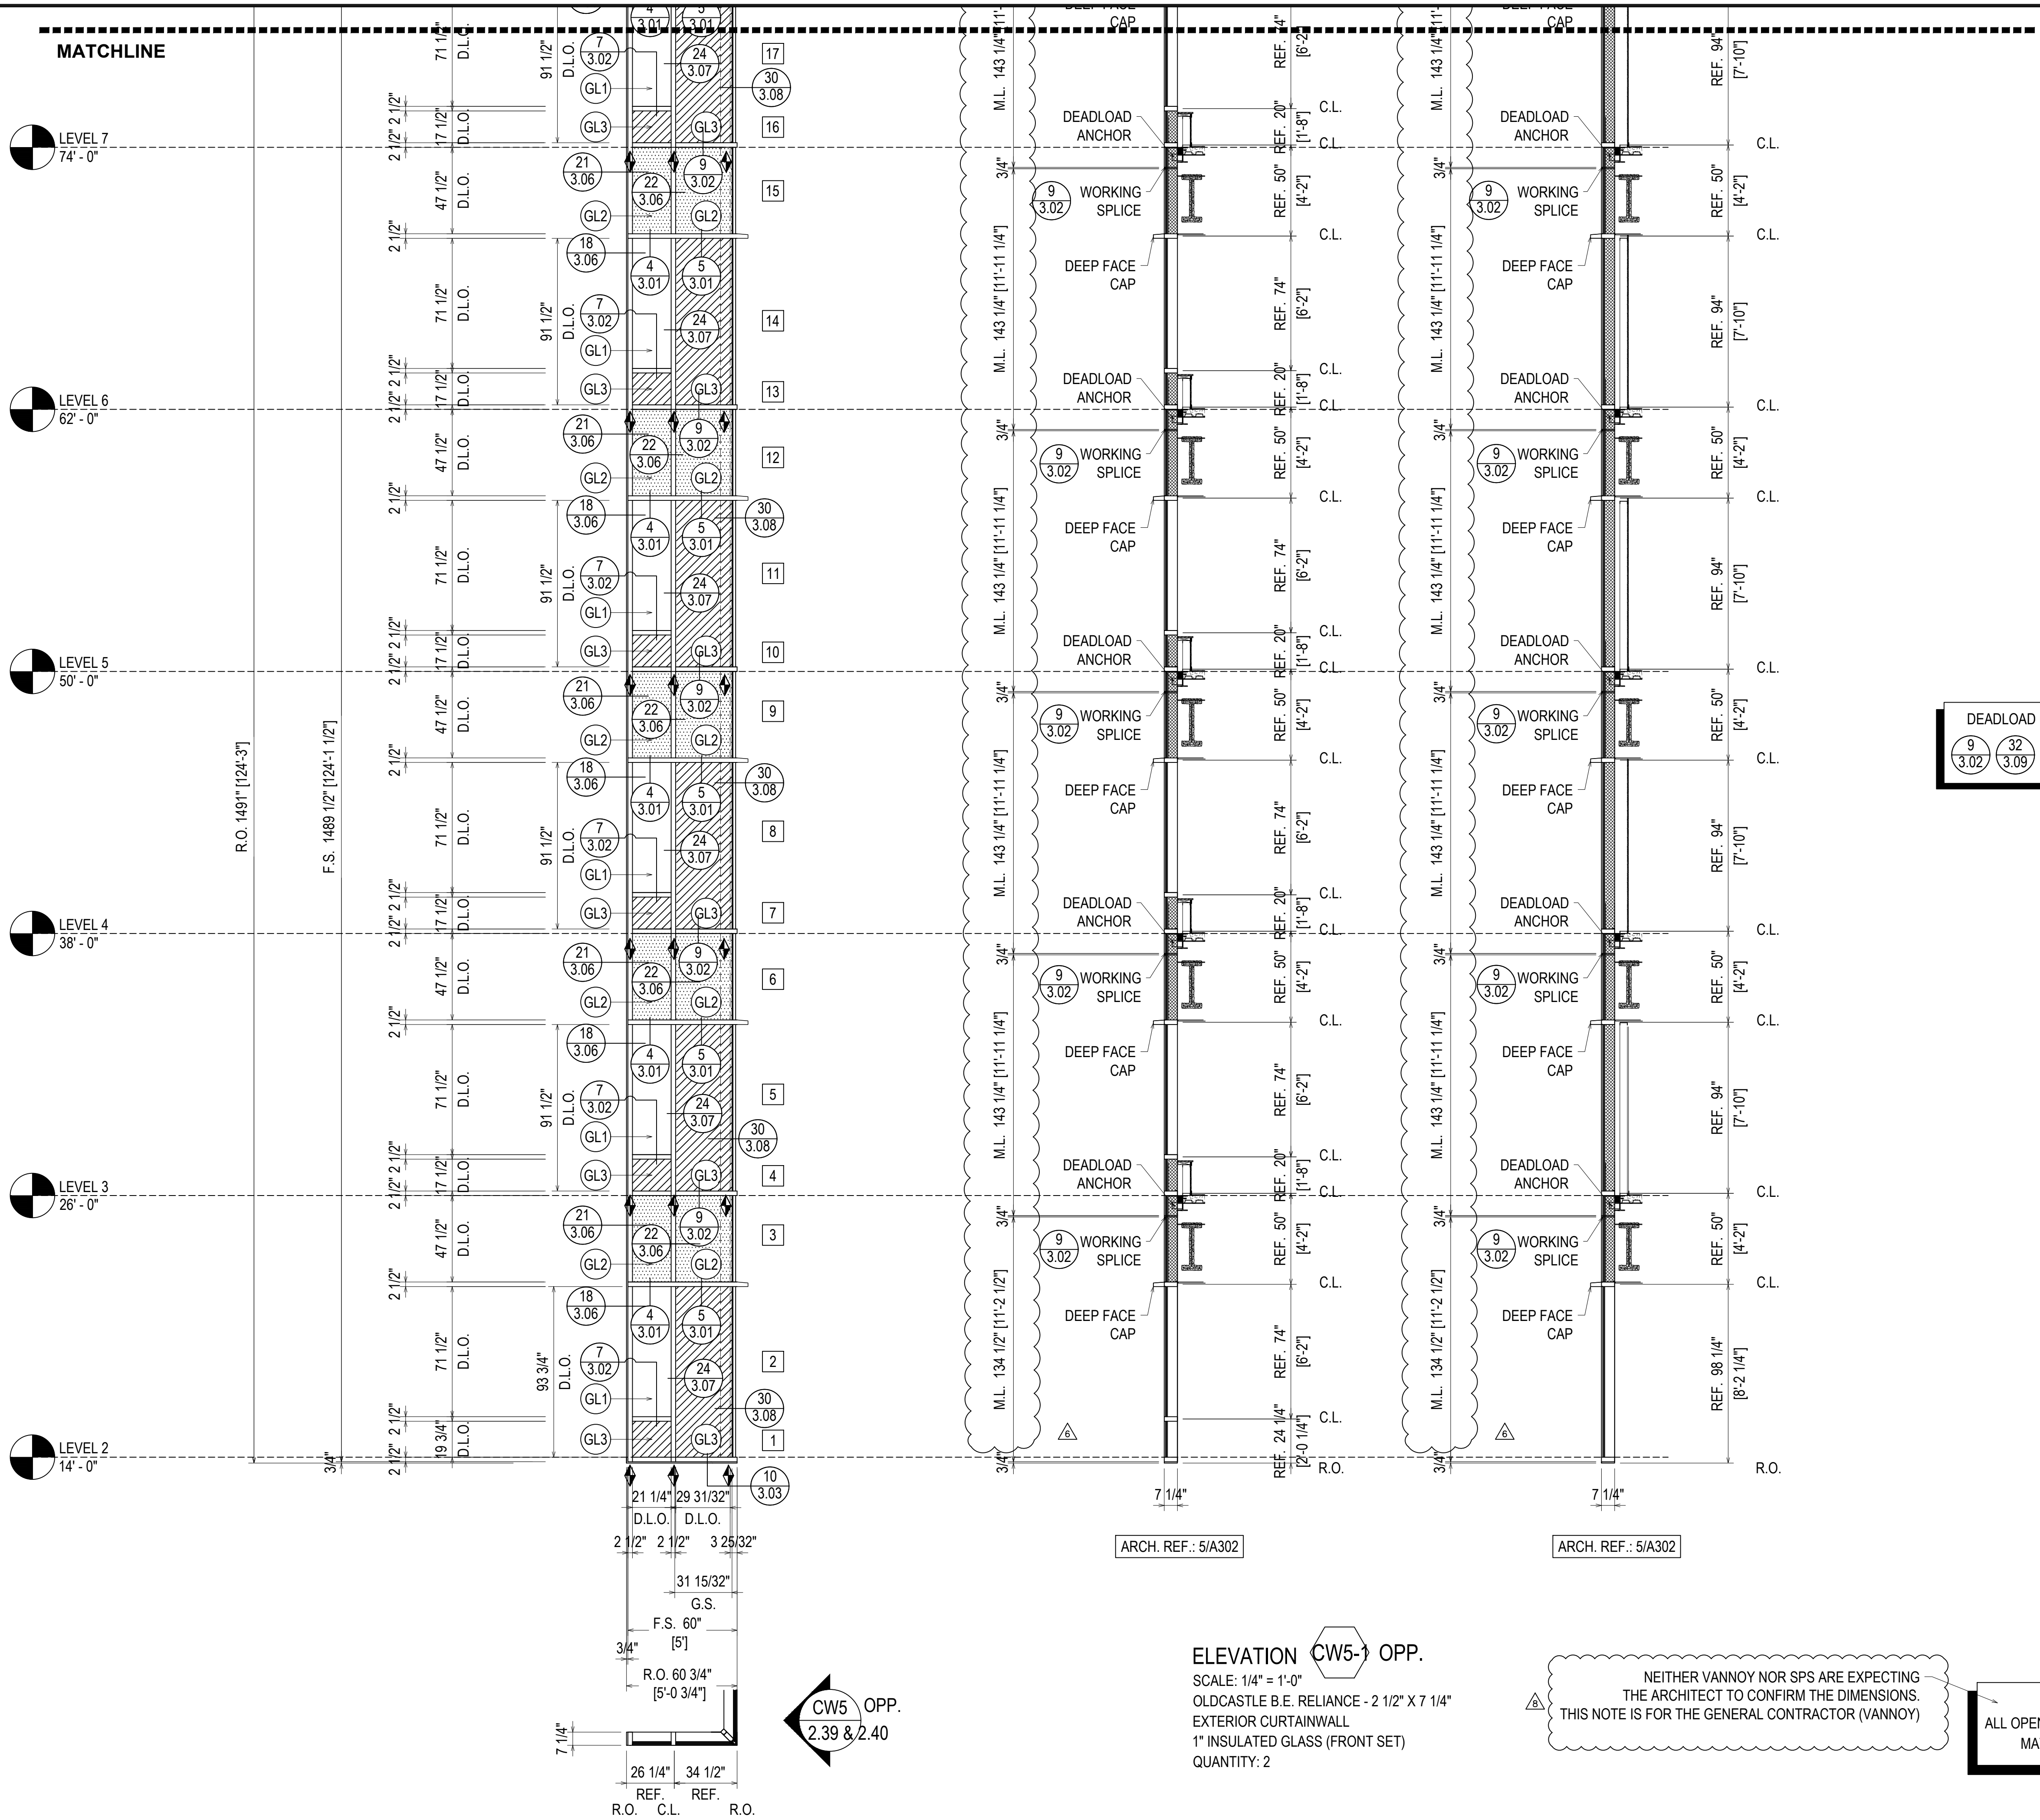


REVISIONS	BY
△ 3/2/21	CW
△ 3/10/21	CW
△ 4/7/21	CW
△ 5/6/21	CW
△ 5/19/21	CW
△ 7/9/21	CW

**BON SECOURS ST. FRANCIS DOWNTOWN ENVELOPE RENOVATION**  
 GREENVILLE, SC  
 ARCHITECT: MICMILAN PAZDAN SMITH ARCHITECTS  
 ERECTOR: SPS CORPORATION

**SPS Corporation**  
 Fort Wayne, Indiana Raleigh, North Carolina  
 Indianapolis, Indiana Charlotte, North Carolina


Drawn By	CCW
Date Drawn	08/27/20
Checked By	LW
Date Checked	08/27/20
Scale	AS NOTED
Job No.	5293
Job Name	BON SECOURS
SHEET	

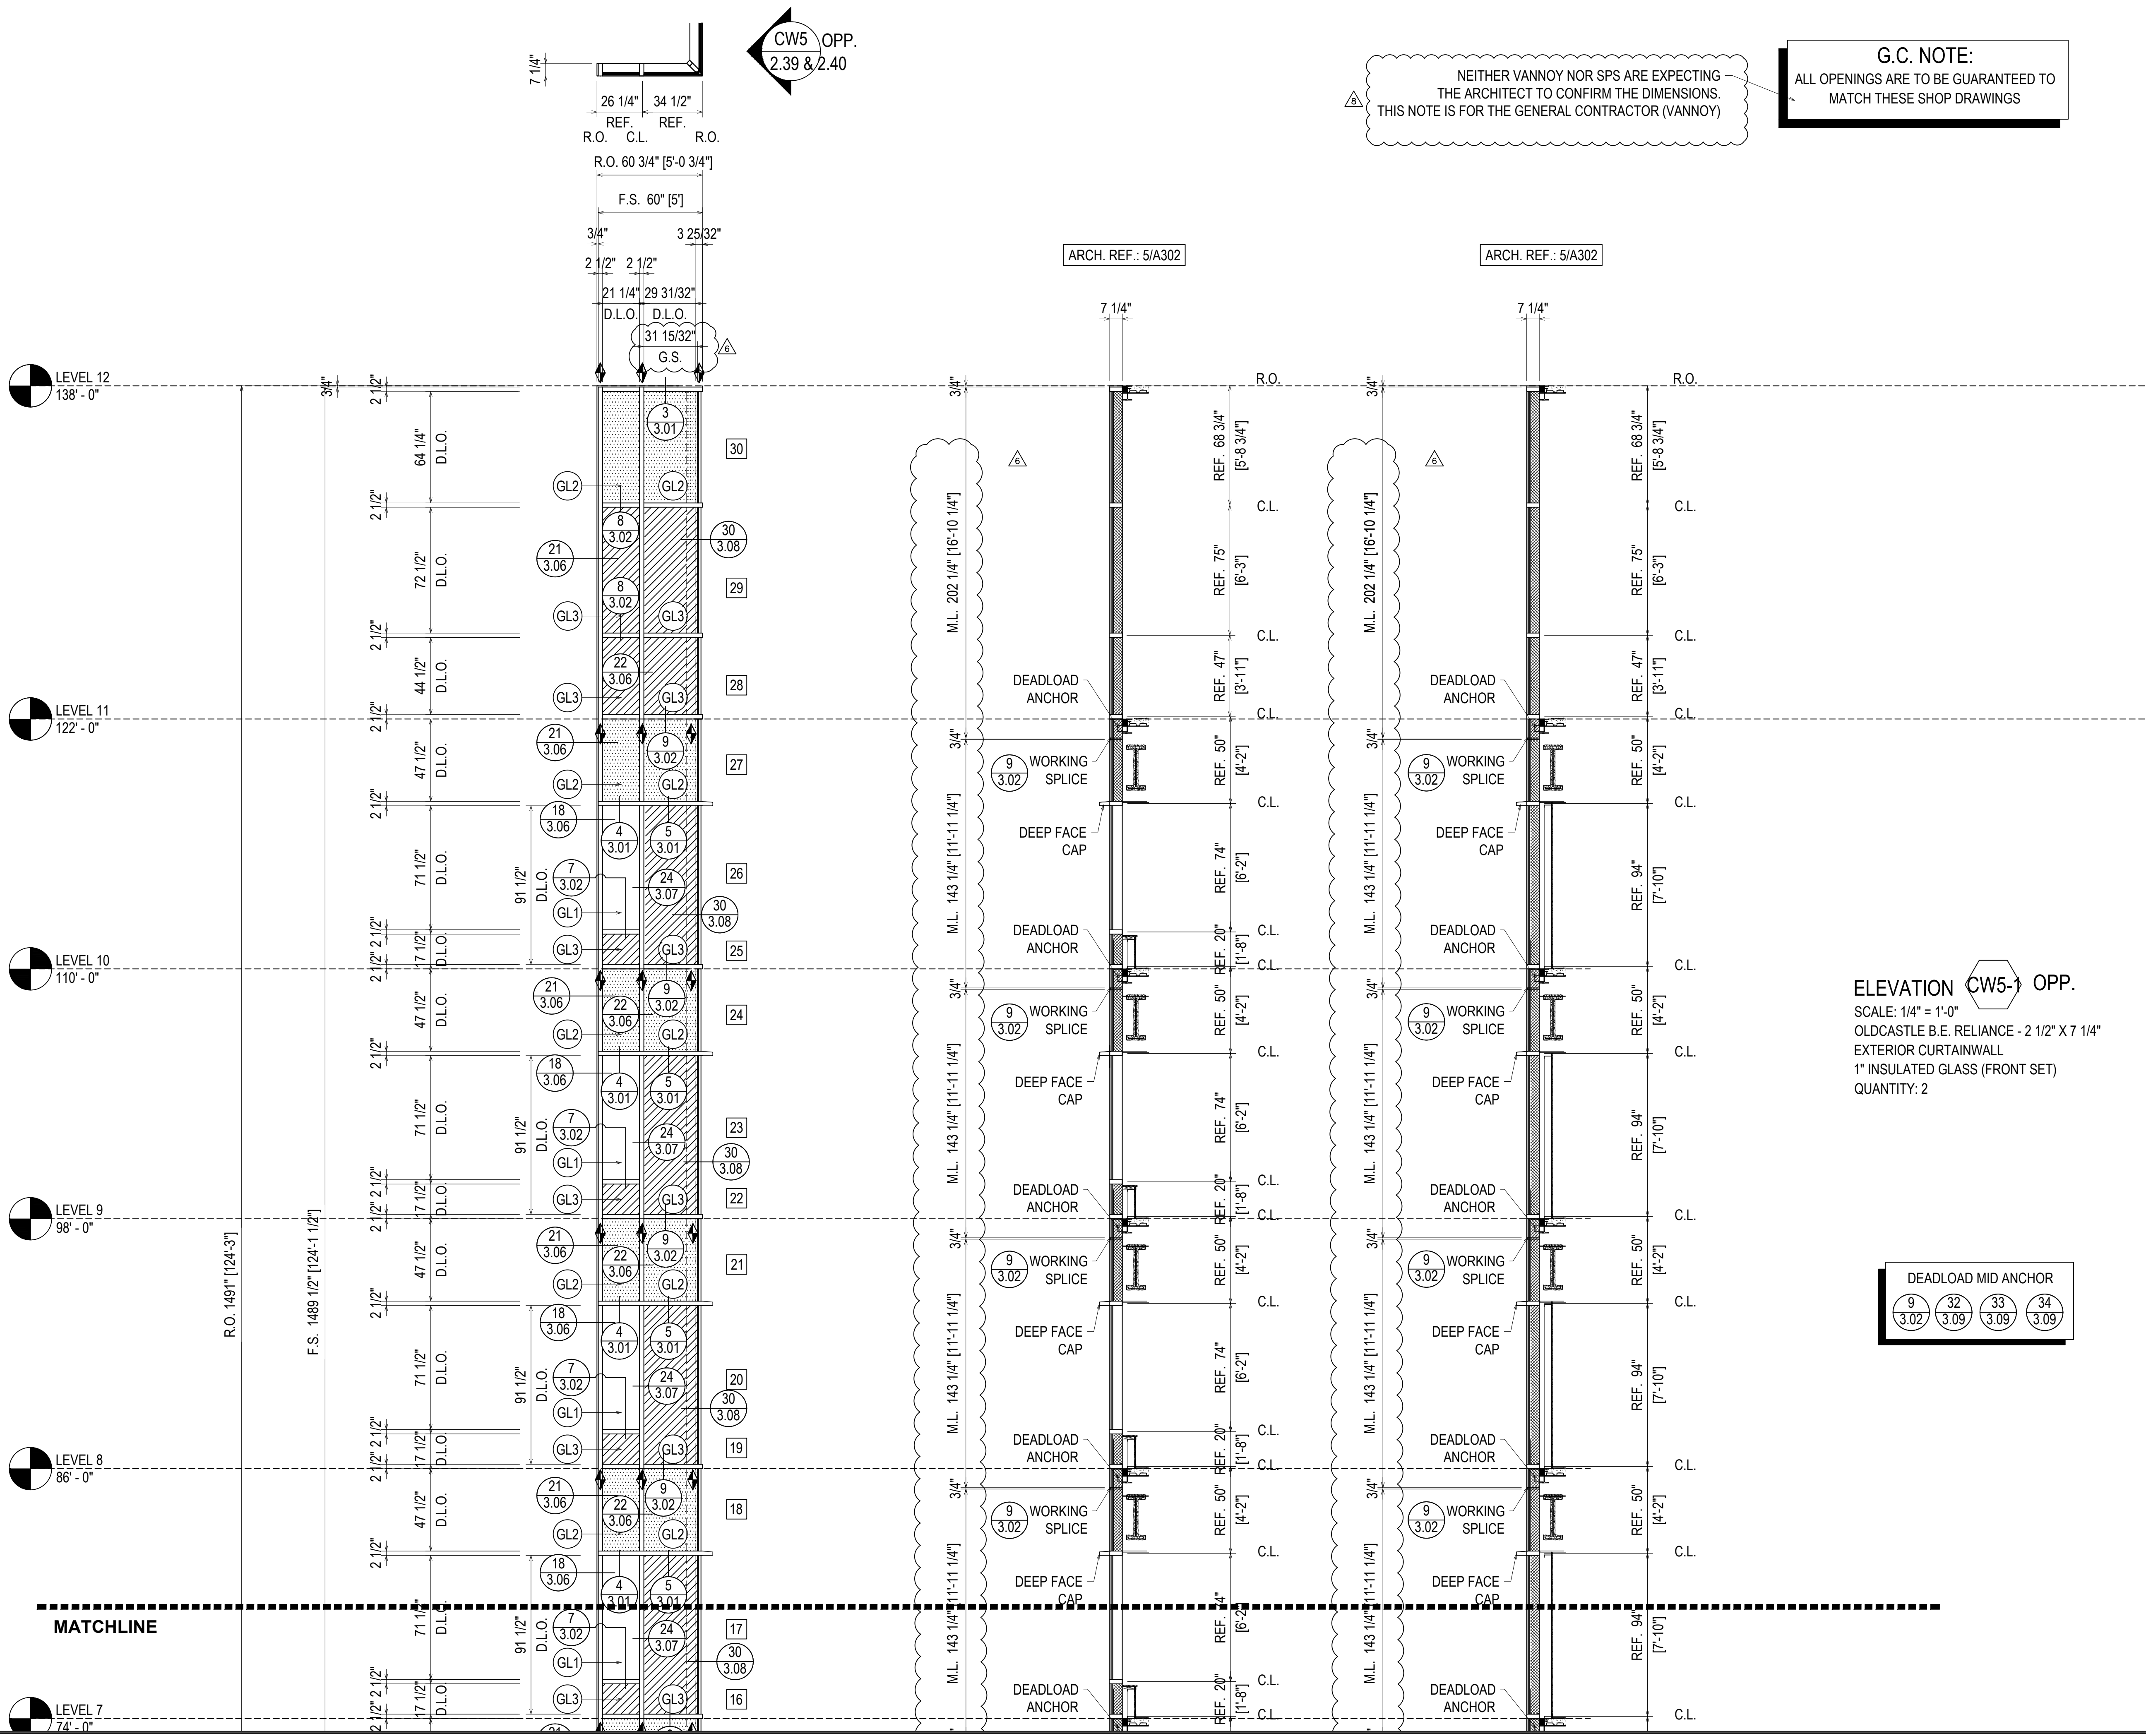

NEITHER VANNOY NOR SPS ARE EXPECTING THE ARCHITECT TO CONFIRM THE DIMENSIONS. THIS NOTE IS FOR THE GENERAL CONTRACTOR (VANNOY)

**G.C. NOTE:**  
ALL OPENINGS ARE TO BE GUARANTEED TO MATCH THESE SHOP DRAWINGS


**ELEVATION CW5-1 OPP.**  
SCALE: 1/4" = 1'-0"  
OLDCASTLE B.E. RELIANCE - 2 1/2" X 7 1/4"  
EXTERIOR CURTAINWALL  
1" INSULATED GLASS (FRONT SET)  
QUANTITY: 2

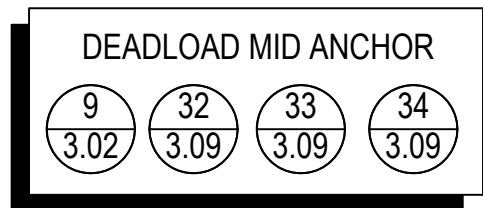


REVISIONS	BY
△ 3/2/21	CW
△ 3/10/21	CW
△ 4/7/21	CW
△ 5/6/21	CW
△ 5/19/21	CW
△ 7/9/21	CW

**BON SECOURS ST. FRANCIS DOWNTOWN ENVELOPE RENOVATION**  
GREENVILLE, SC  
ARCHITECT: MICMILLAN PAZDAN SMITH ARCHITECTS  
ERECTOR: SPS CORPORATION

**SPS Corporation**  
Fort Wayne, Indiana Raleigh, North Carolina  
Indianapolis, Indiana Charlotte, North Carolina

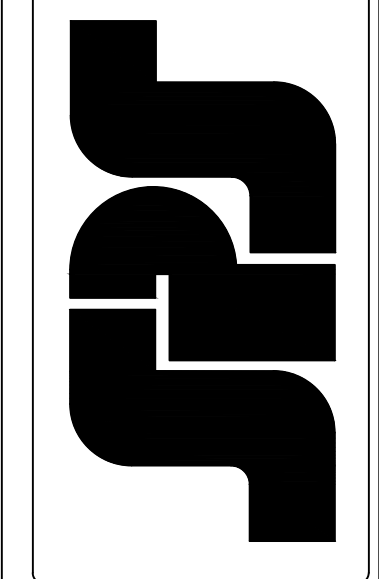

Drawn By: CCW  
Date Drawn: 08/27/20  
Checked By: LW  
Date Checked: 08/27/20  
Scale: AS NOTED  
Job No.: 5293  
Job Name: BON SECOURS  
SHEET

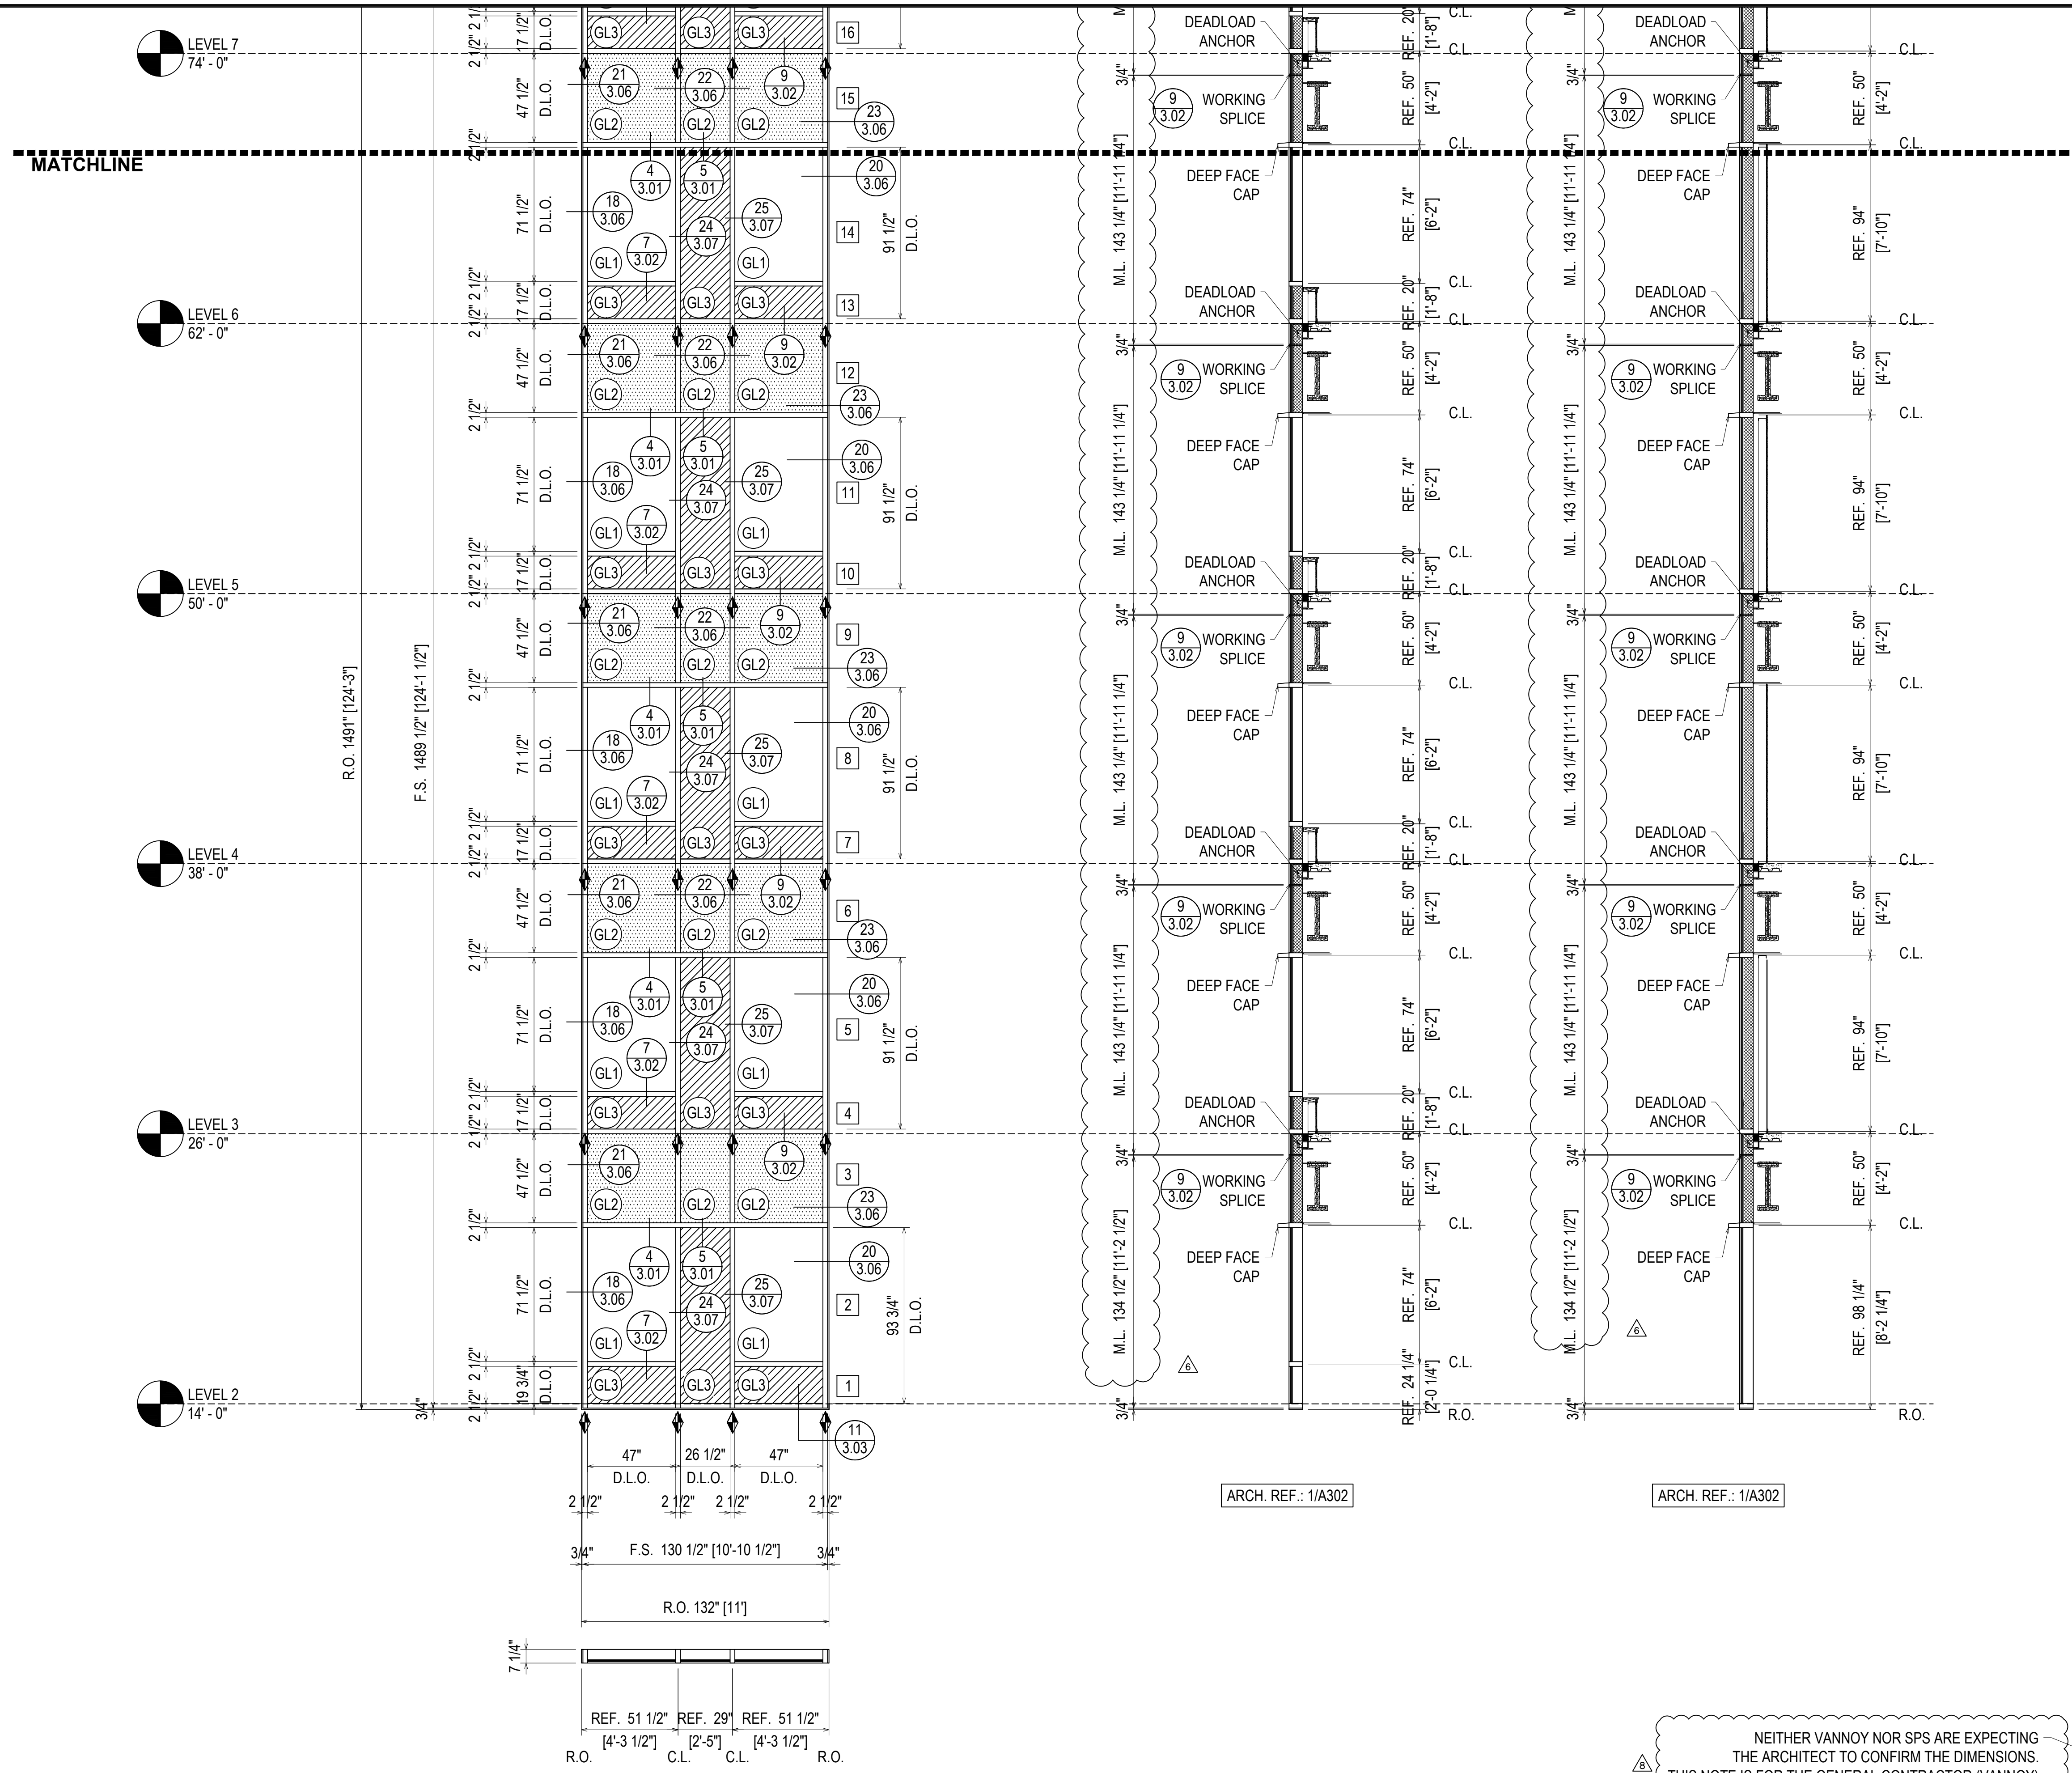

**ELEVATION CW6**  
 SCALE: 1/4" = 1'-0"  
 OLDCASTLE B.E. RELIANCE - 2 1/2" X 7 1/4"  
 EXTERIOR CURTAINWALL  
 1" INSULATED GLASS (FRONT SET)  
 QUANTITY: 2

DEADLOAD MID ANCHOR			
9 3.02	32 3.09	33 3.09	34 3.09

NEITHER VANNOY NOR SPS ARE EXPECTING THE ARCHITECT TO CONFIRM THE DIMENSIONS. THIS NOTE IS FOR THE GENERAL CONTRACTOR (VANNOY)


**G.C. NOTE:**  
 ALL OPENINGS ARE TO BE GUARANTEED TO MATCH THESE SHOP DRAWINGS

REVISIONS	BY
3/2/21	CW
3/10/21	CW
4/7/21	CW
5/6/21	CW
5/19/21	CW
7/9/21	CW

**BON SECOURS ST. FRANCIS DOWNTOWN ENVELOPE RENOVATION**  
 GREENVILLE, SC  
 ARCHITECT: MICHAEL PAZDAN SMITH ARCHITECTS  
 ERECTOR: SPS CORPORATION

**SPS Corporation**  
 Fort Wayne, Indiana Raleigh, North Carolina  
 Indianapolis, Indiana Charlotte, North Carolina

Drawn By	CCW
Date Drawn	08/27/20
Checked By	LW
Date Checked	08/27/20
Scale	AS NOTED
Job No.	5293
Job Name	BON SECOURS
SHEET	

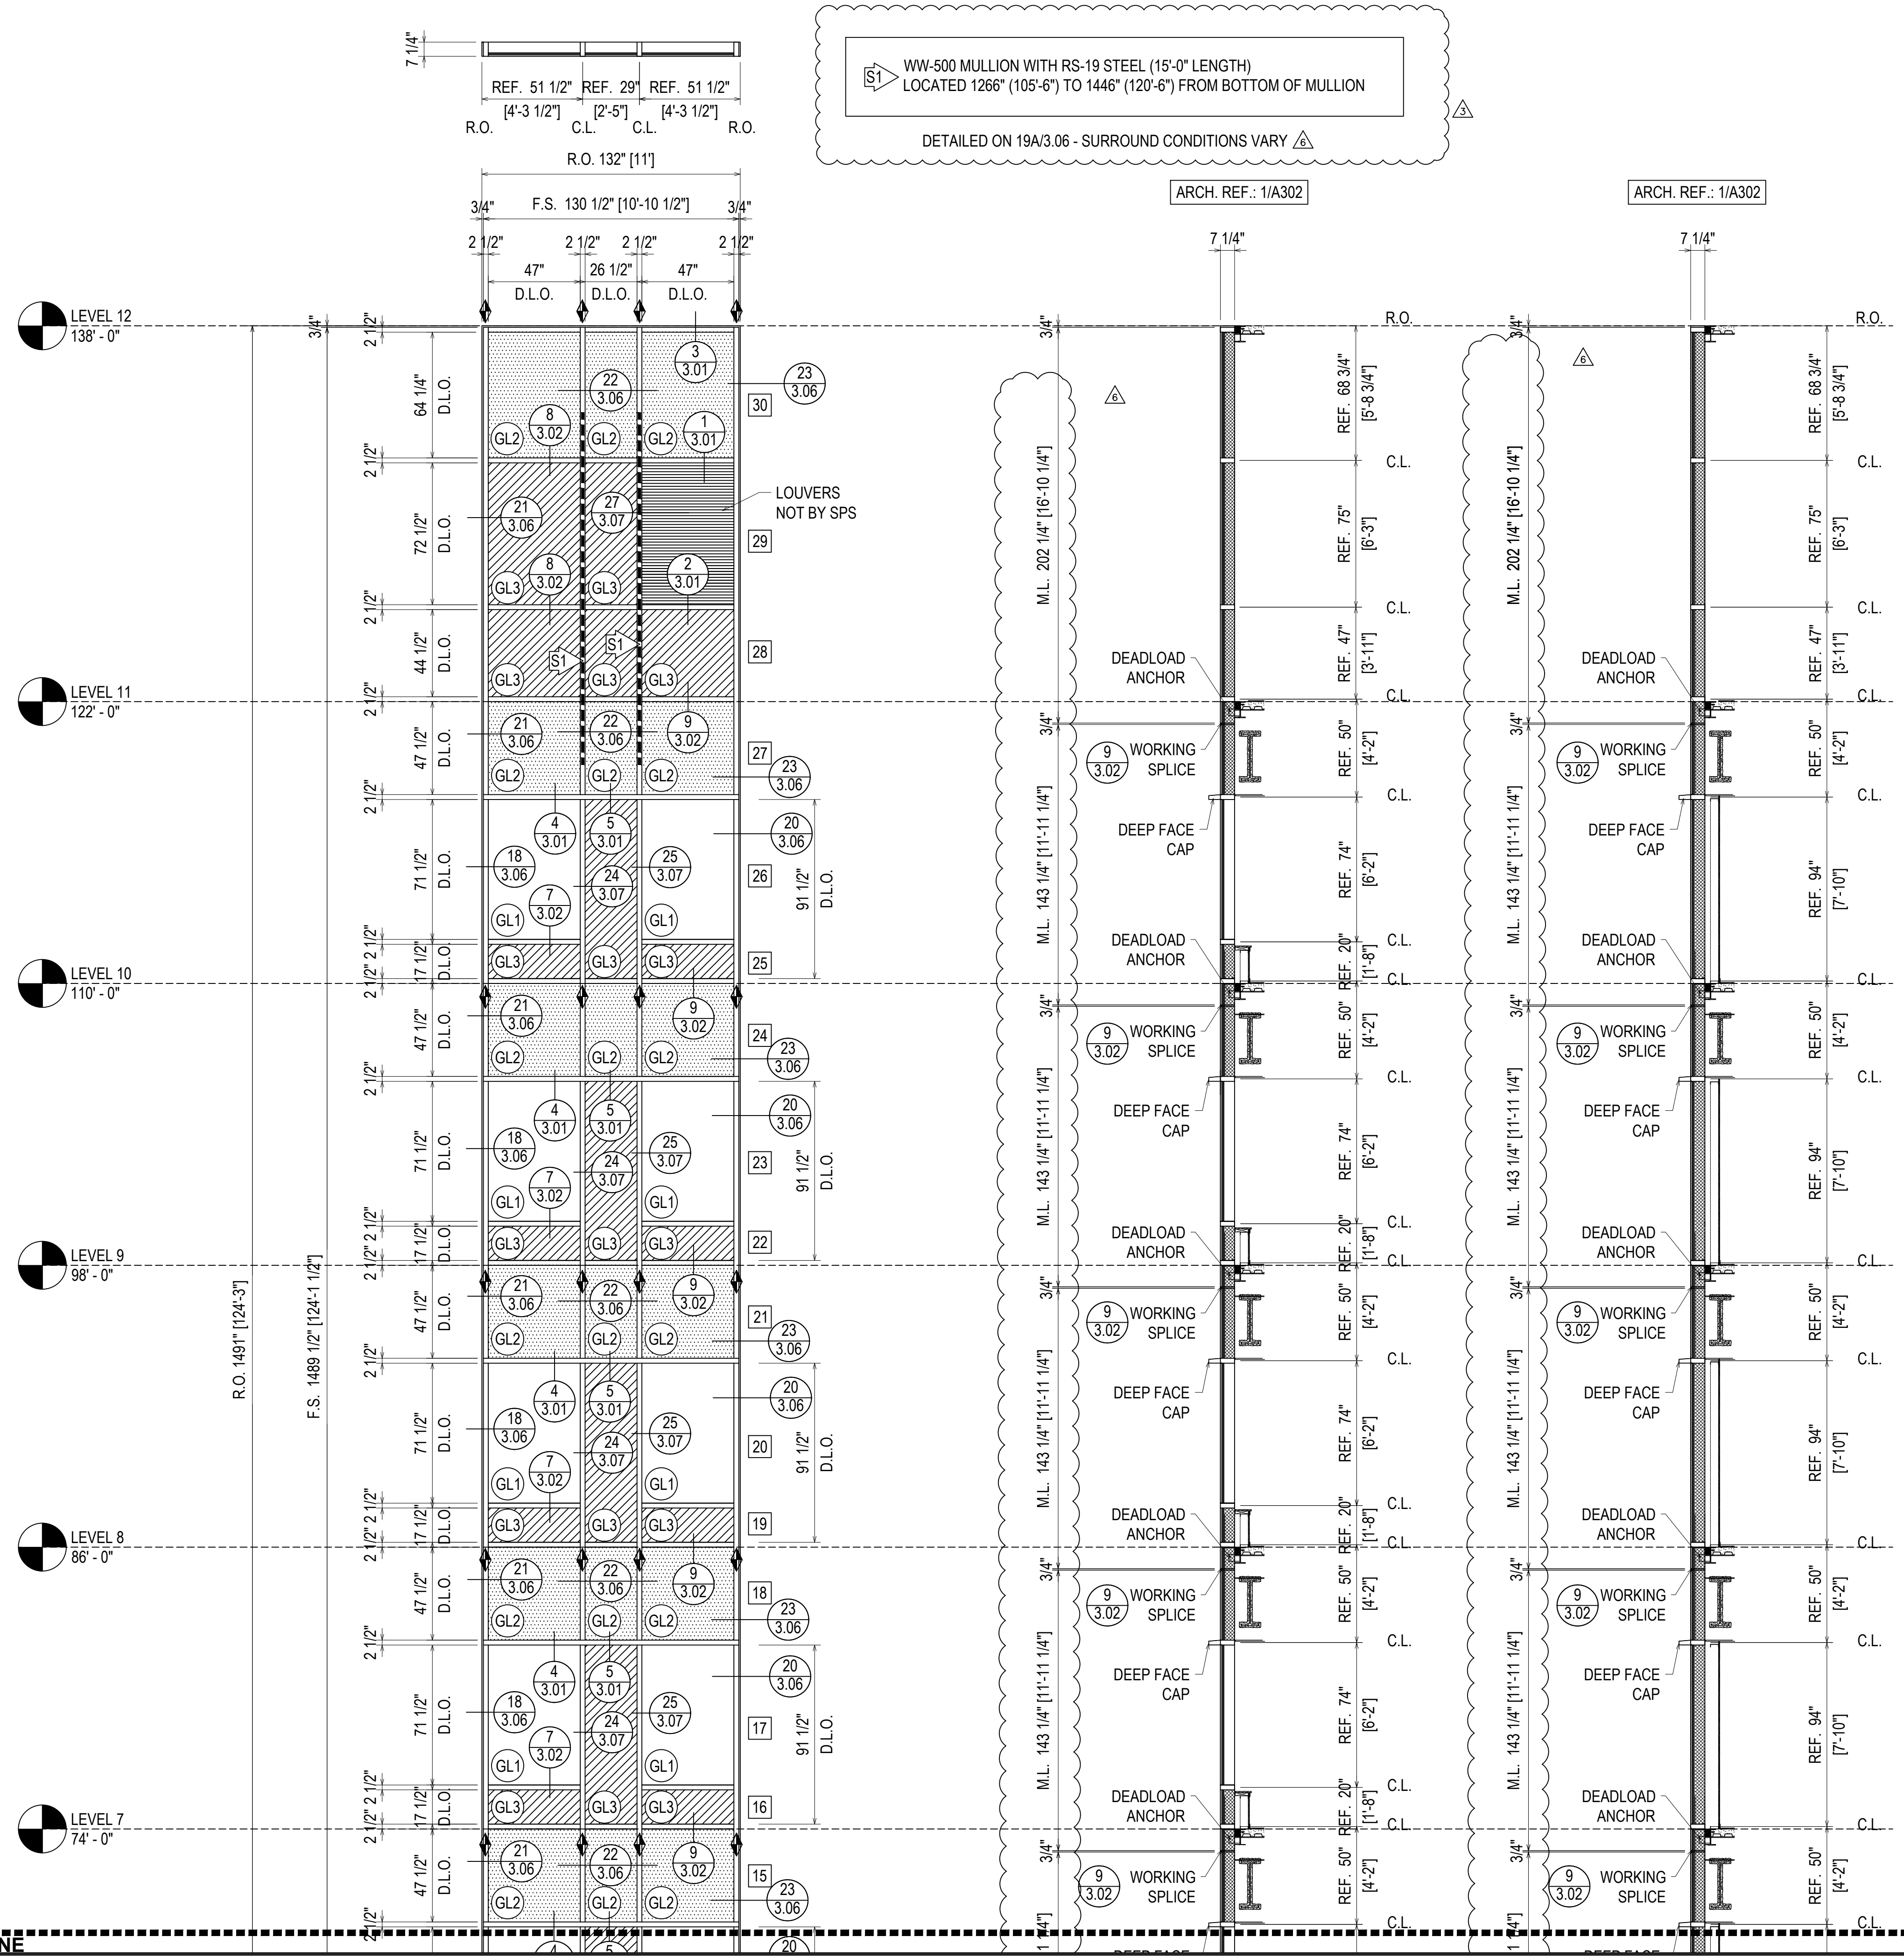

WW-500 MULLION WITH RS-19 STEEL (15'-0" LENGTH)  
 LOCATED 1266" (105'-6") TO 1446" (120'-6") FROM BOTTOM OF MULLION  
 DETAILED ON 19A/3.06 - SURROUND CONDITIONS VARY

**G.C. NOTE:**  
 ALL OPENINGS ARE TO BE GUARANTEED TO  
 MATCH THESE SHOP DRAWINGS

NEITHER VANNOY NOR SPS ARE EXPECTING  
 THE ARCHITECT TO CONFIRM THE DIMENSIONS.  
 THIS NOTE IS FOR THE GENERAL CONTRACTOR (VANNOY)


**ELEVATION CW6**  
 SCALE: 1/4" = 1'-0"  
 OLDCASTLE B.E. RELIANCE - 2 1/2" X 7 1/4"  
 EXTERIOR CURTAINWALL  
 1" INSULATED GLASS (FRONT SET)  
 QUANTITY: 2

**DEADLOAD MID ANCHOR**  
 9 3.02 32 3.09 33 3.09 34 3.09

REVISIONS	BY
	3/2/21 CW
	3/10/21 CW
	4/7/21 CW
	5/6/21 CW
	5/19/21 CW
	7/9/21 CW

**BON SECOURS ST. FRANCIS DOWNTOWN ENVELOPE RENOVATION**  
 GREENVILLE, SC  
 ARCHITECT: MICMILLAN PAZDAN SMITH ARCHITECTS  
 ERECTOR: SPS CORPORATION

**SPS Corporation**  
 Fort Wayne, Indiana Raleigh, North Carolina  
 Indianapolis, Indiana Charlotte, North Carolina

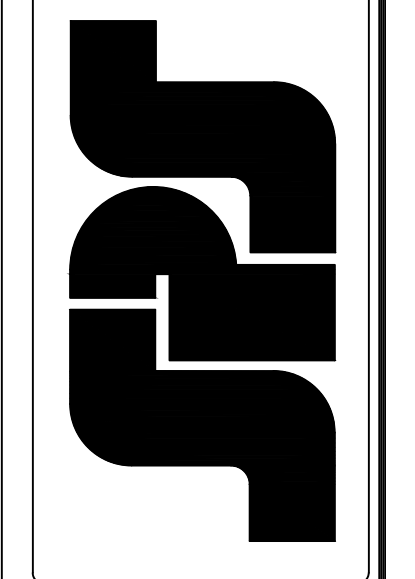


Drawn By: CCW  
 Date Drawn: 08/27/20  
 Checked By: LW  
 Date Checked: 08/27/20  
 Scale: AS NOTED  
 Job No.: 5293  
 Job Name: BON SECOURS  
 SHEET


REVISIONS	BY
△ 3/2/21	CW
△ 3/10/21	CW
△ 4/7/21	CW
△ 5/6/21	CW
△ 5/19/21	CW
△ 7/9/21	CW

**BON SECOURS ST. FRANCIS DOWNTOWN ENVELOPE RENOVATION**  
 GREENVILLE, SC  
 ARCHITECT: MICMILLAN PAZDAN SMITH ARCHITECTS  
 ERECTOR: SPS CORPORATION


**SPS Corporation**  
 Fort Wayne, Indiana Raleigh, North Carolina  
 Indianapolis, Indiana Charlotte, North Carolina

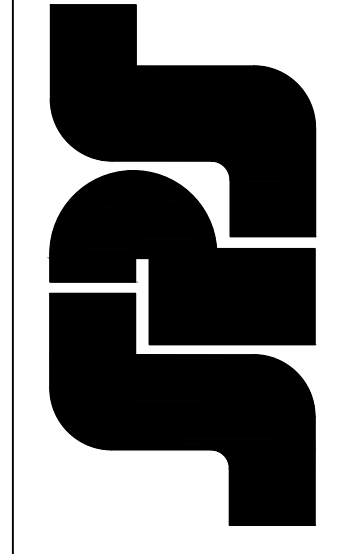


Drawn By	CCW
Date Drawn	08/27/20
Checked By	LW
Date Checked	08/27/20
Scale	AS NOTED
Job No.	5293
Job Name	BON SECOURS
SHEET	

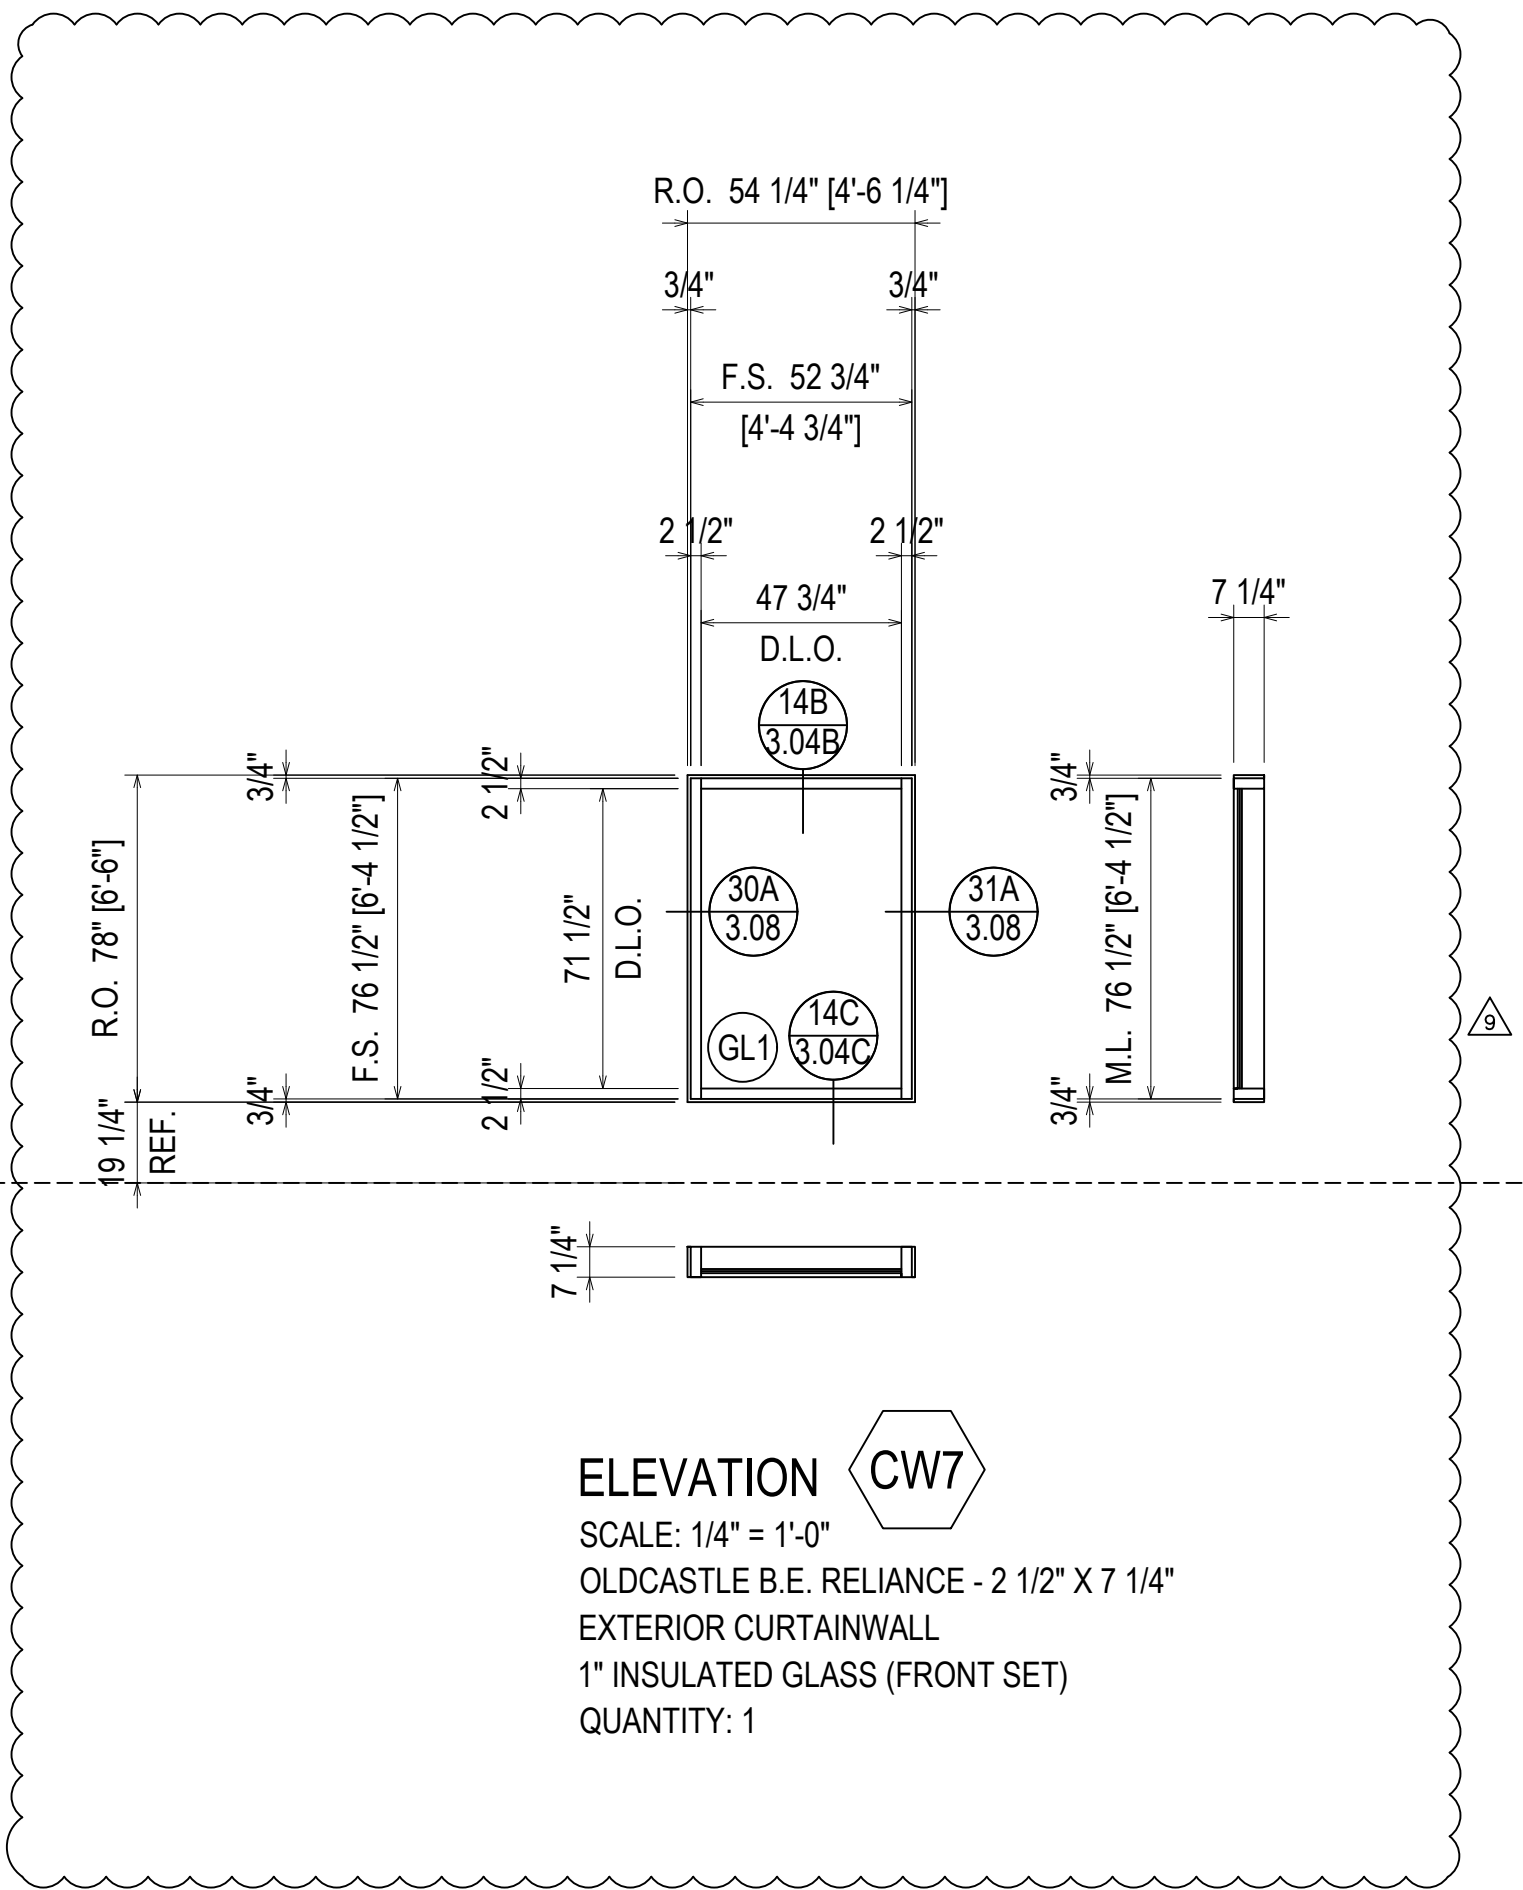

**ELEVATION CW7**  
 SCALE: 1/4" = 1'-0"  
 OLDCASTLE B.E. RELIANCE - 2 1/2" X 7 1/4"  
 EXTERIOR CURTAINWALL  
 1" INSULATED GLASS (FRONT SET)  
 QUANTITY: 1

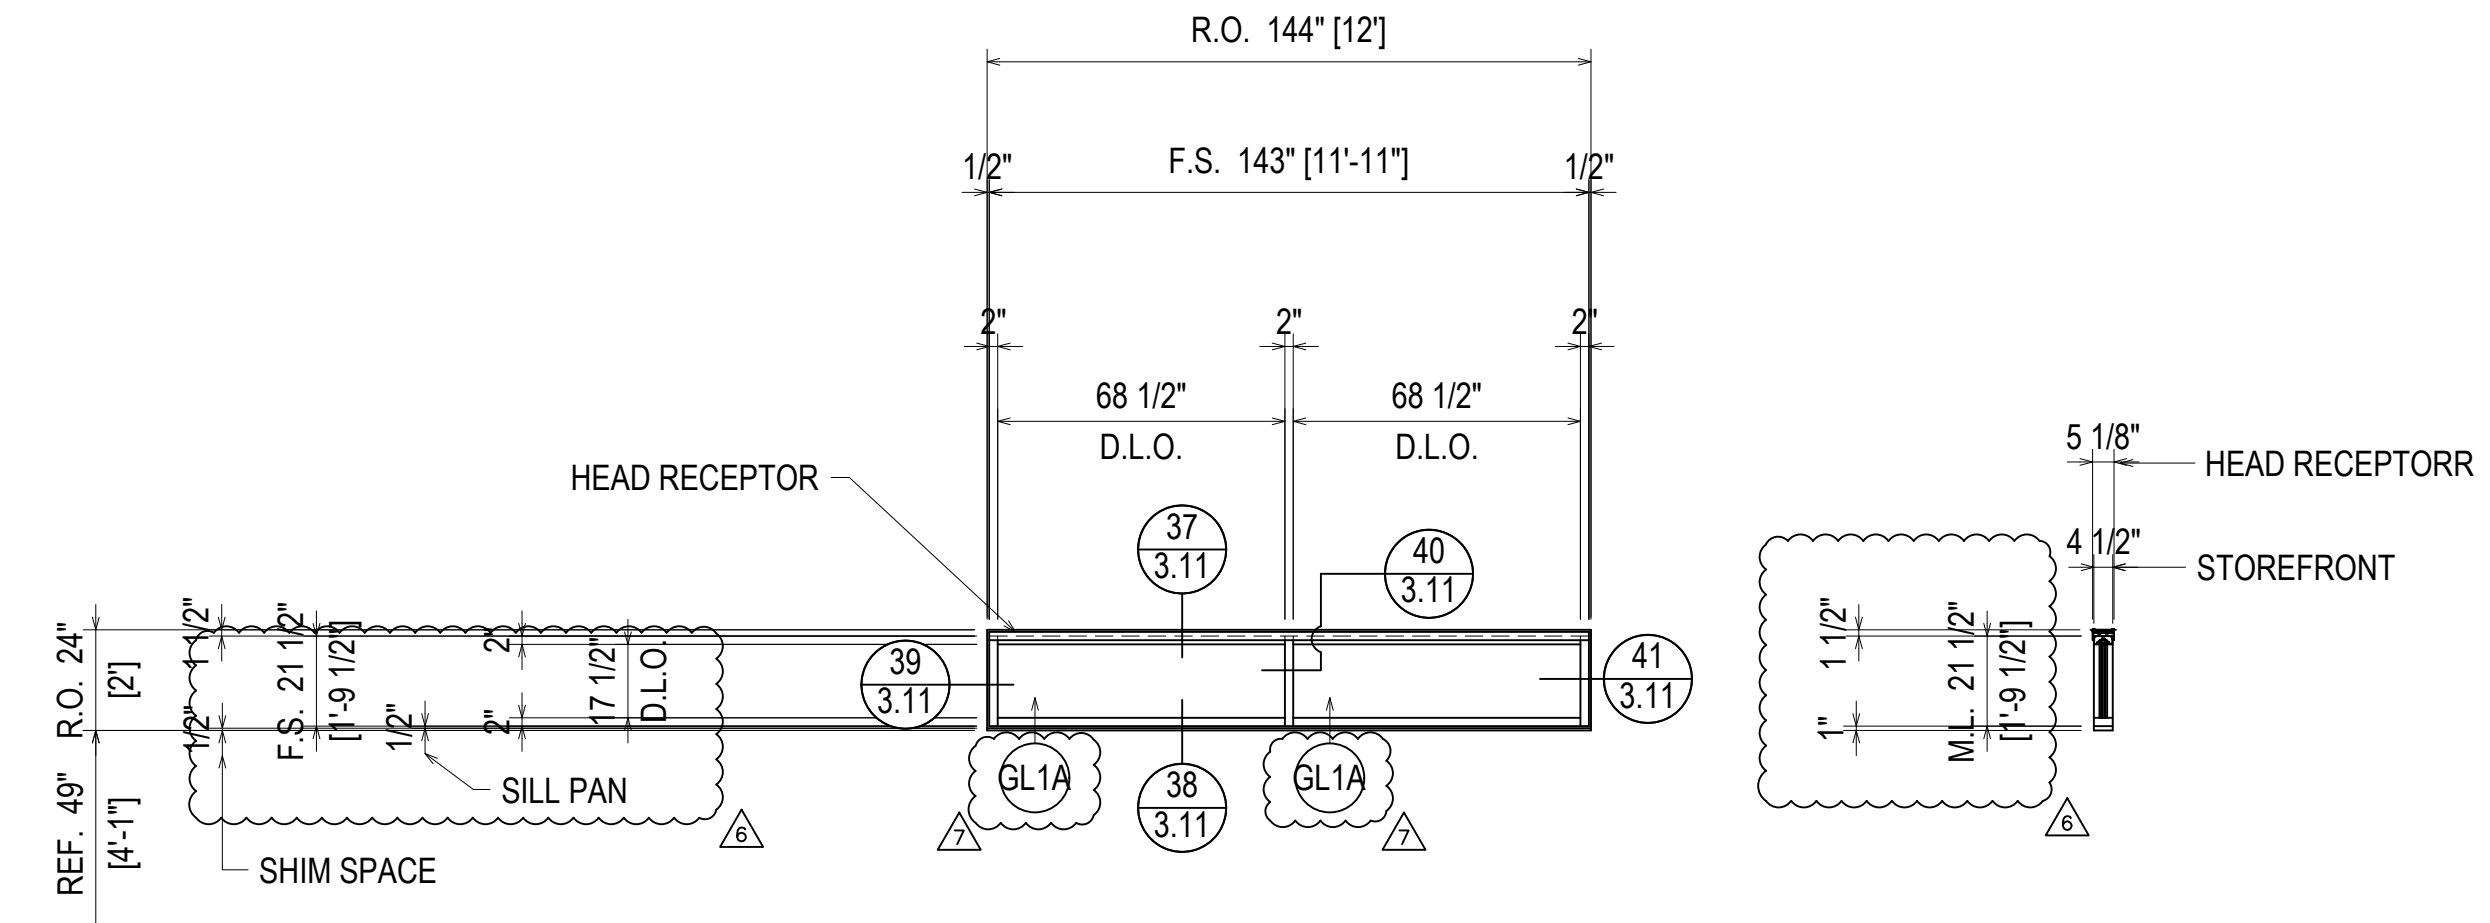

**ELEVATION SF1**  
 SCALE: 1/4" = 1'-0"  
 OLDCASTLE B.E. 3000T MULTIPLANE - 2" X 4 1/2"  
 EXTERIOR STOREFRONT  
 1 1/16" INSULATED/LAMINATED GLASS (CENTER SET)  
 QUANTITY: 6

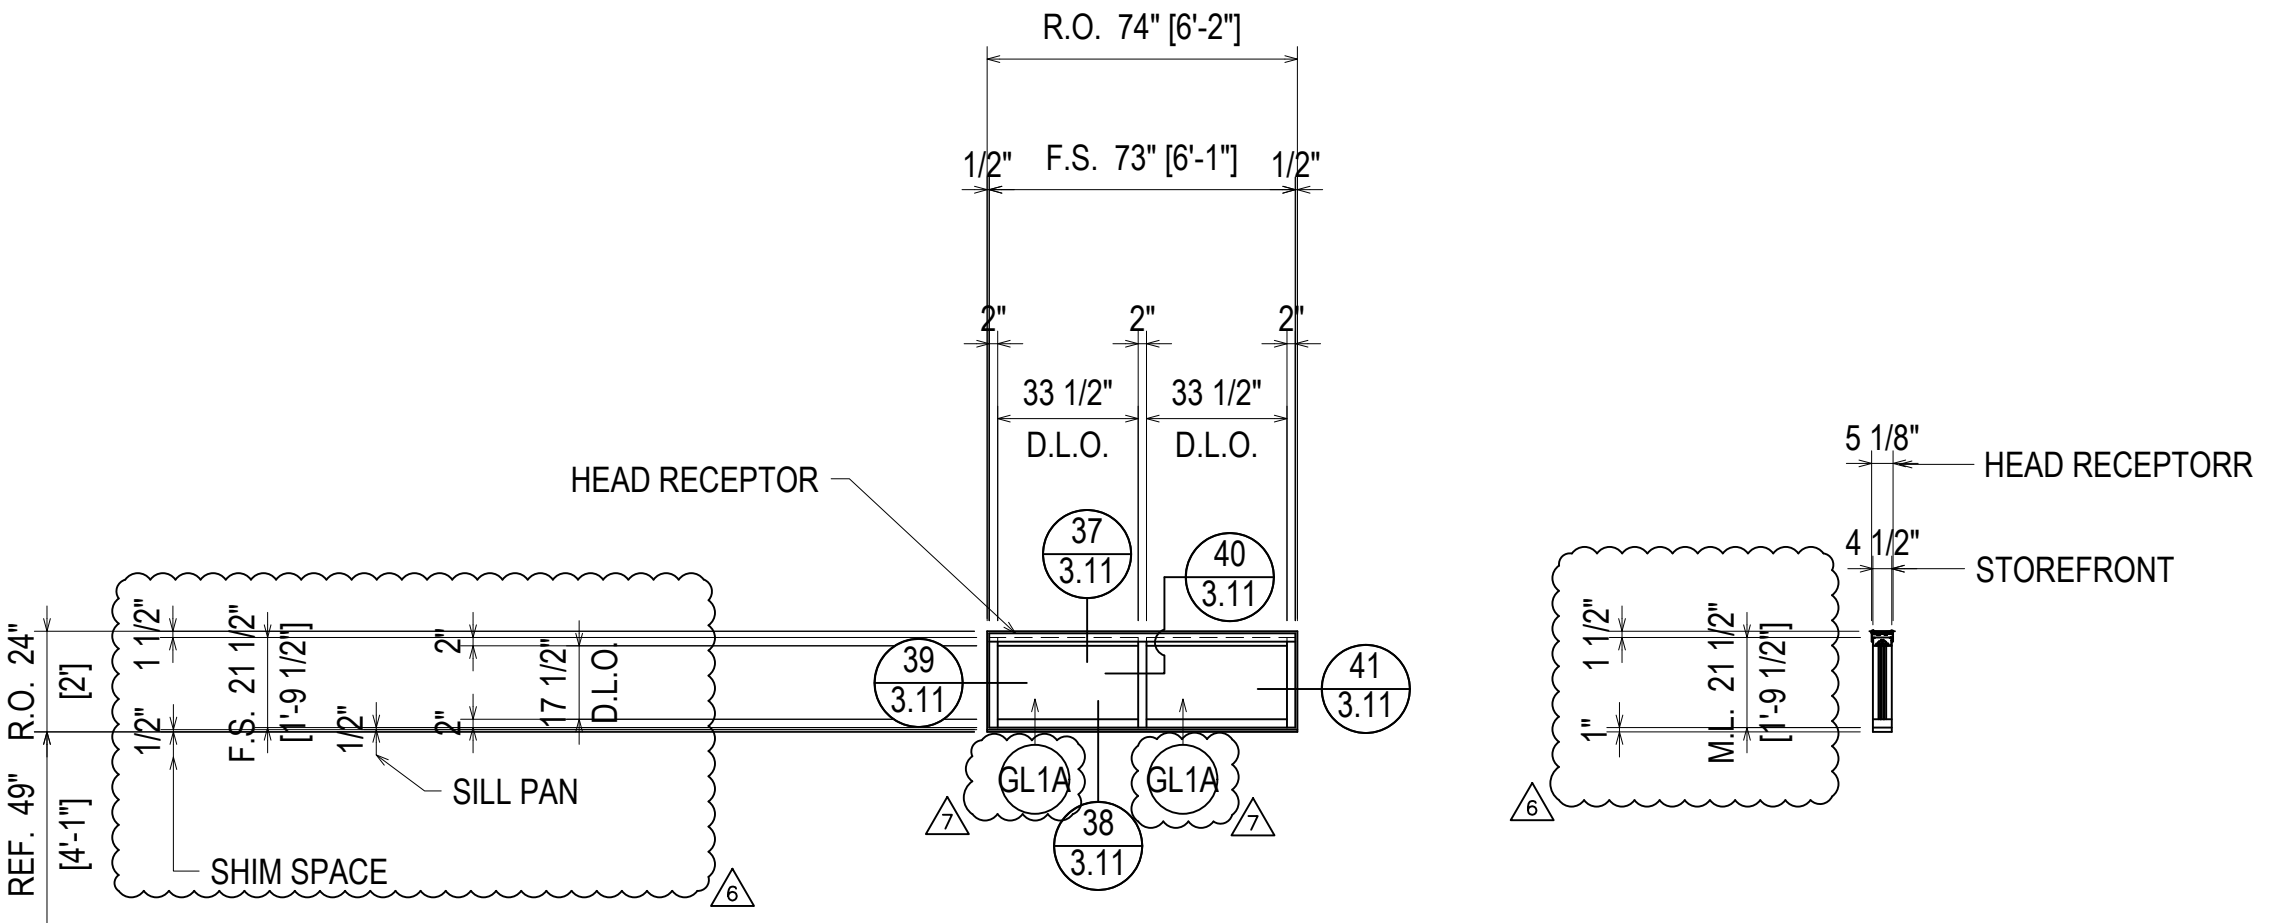


**ELEVATION SF2**  
 SCALE: 1/4" = 1'-0"  
 OLDCASTLE B.E. 3000T MULTIPLANE - 2" X 4 1/2"  
 EXTERIOR STOREFRONT  
 1 1/16" INSULATED/LAMINATED GLASS (CENTER SET)  
 QUANTITY: 5

NEITHER VANNOY NOR SPS ARE EXPECTING THE ARCHITECT TO CONFIRM THE DIMENSIONS. THIS NOTE IS FOR THE GENERAL CONTRACTOR (VANNOY)


**G.C. NOTE:**  
 ALL OPENINGS ARE TO BE GUARANTEED TO MATCH THESE SHOP DRAWINGS




LEVEL 2  
 14'-0"

 

GROUND LEVEL  
 0'-0"

 

GROUND LEVEL  
 0'-0"

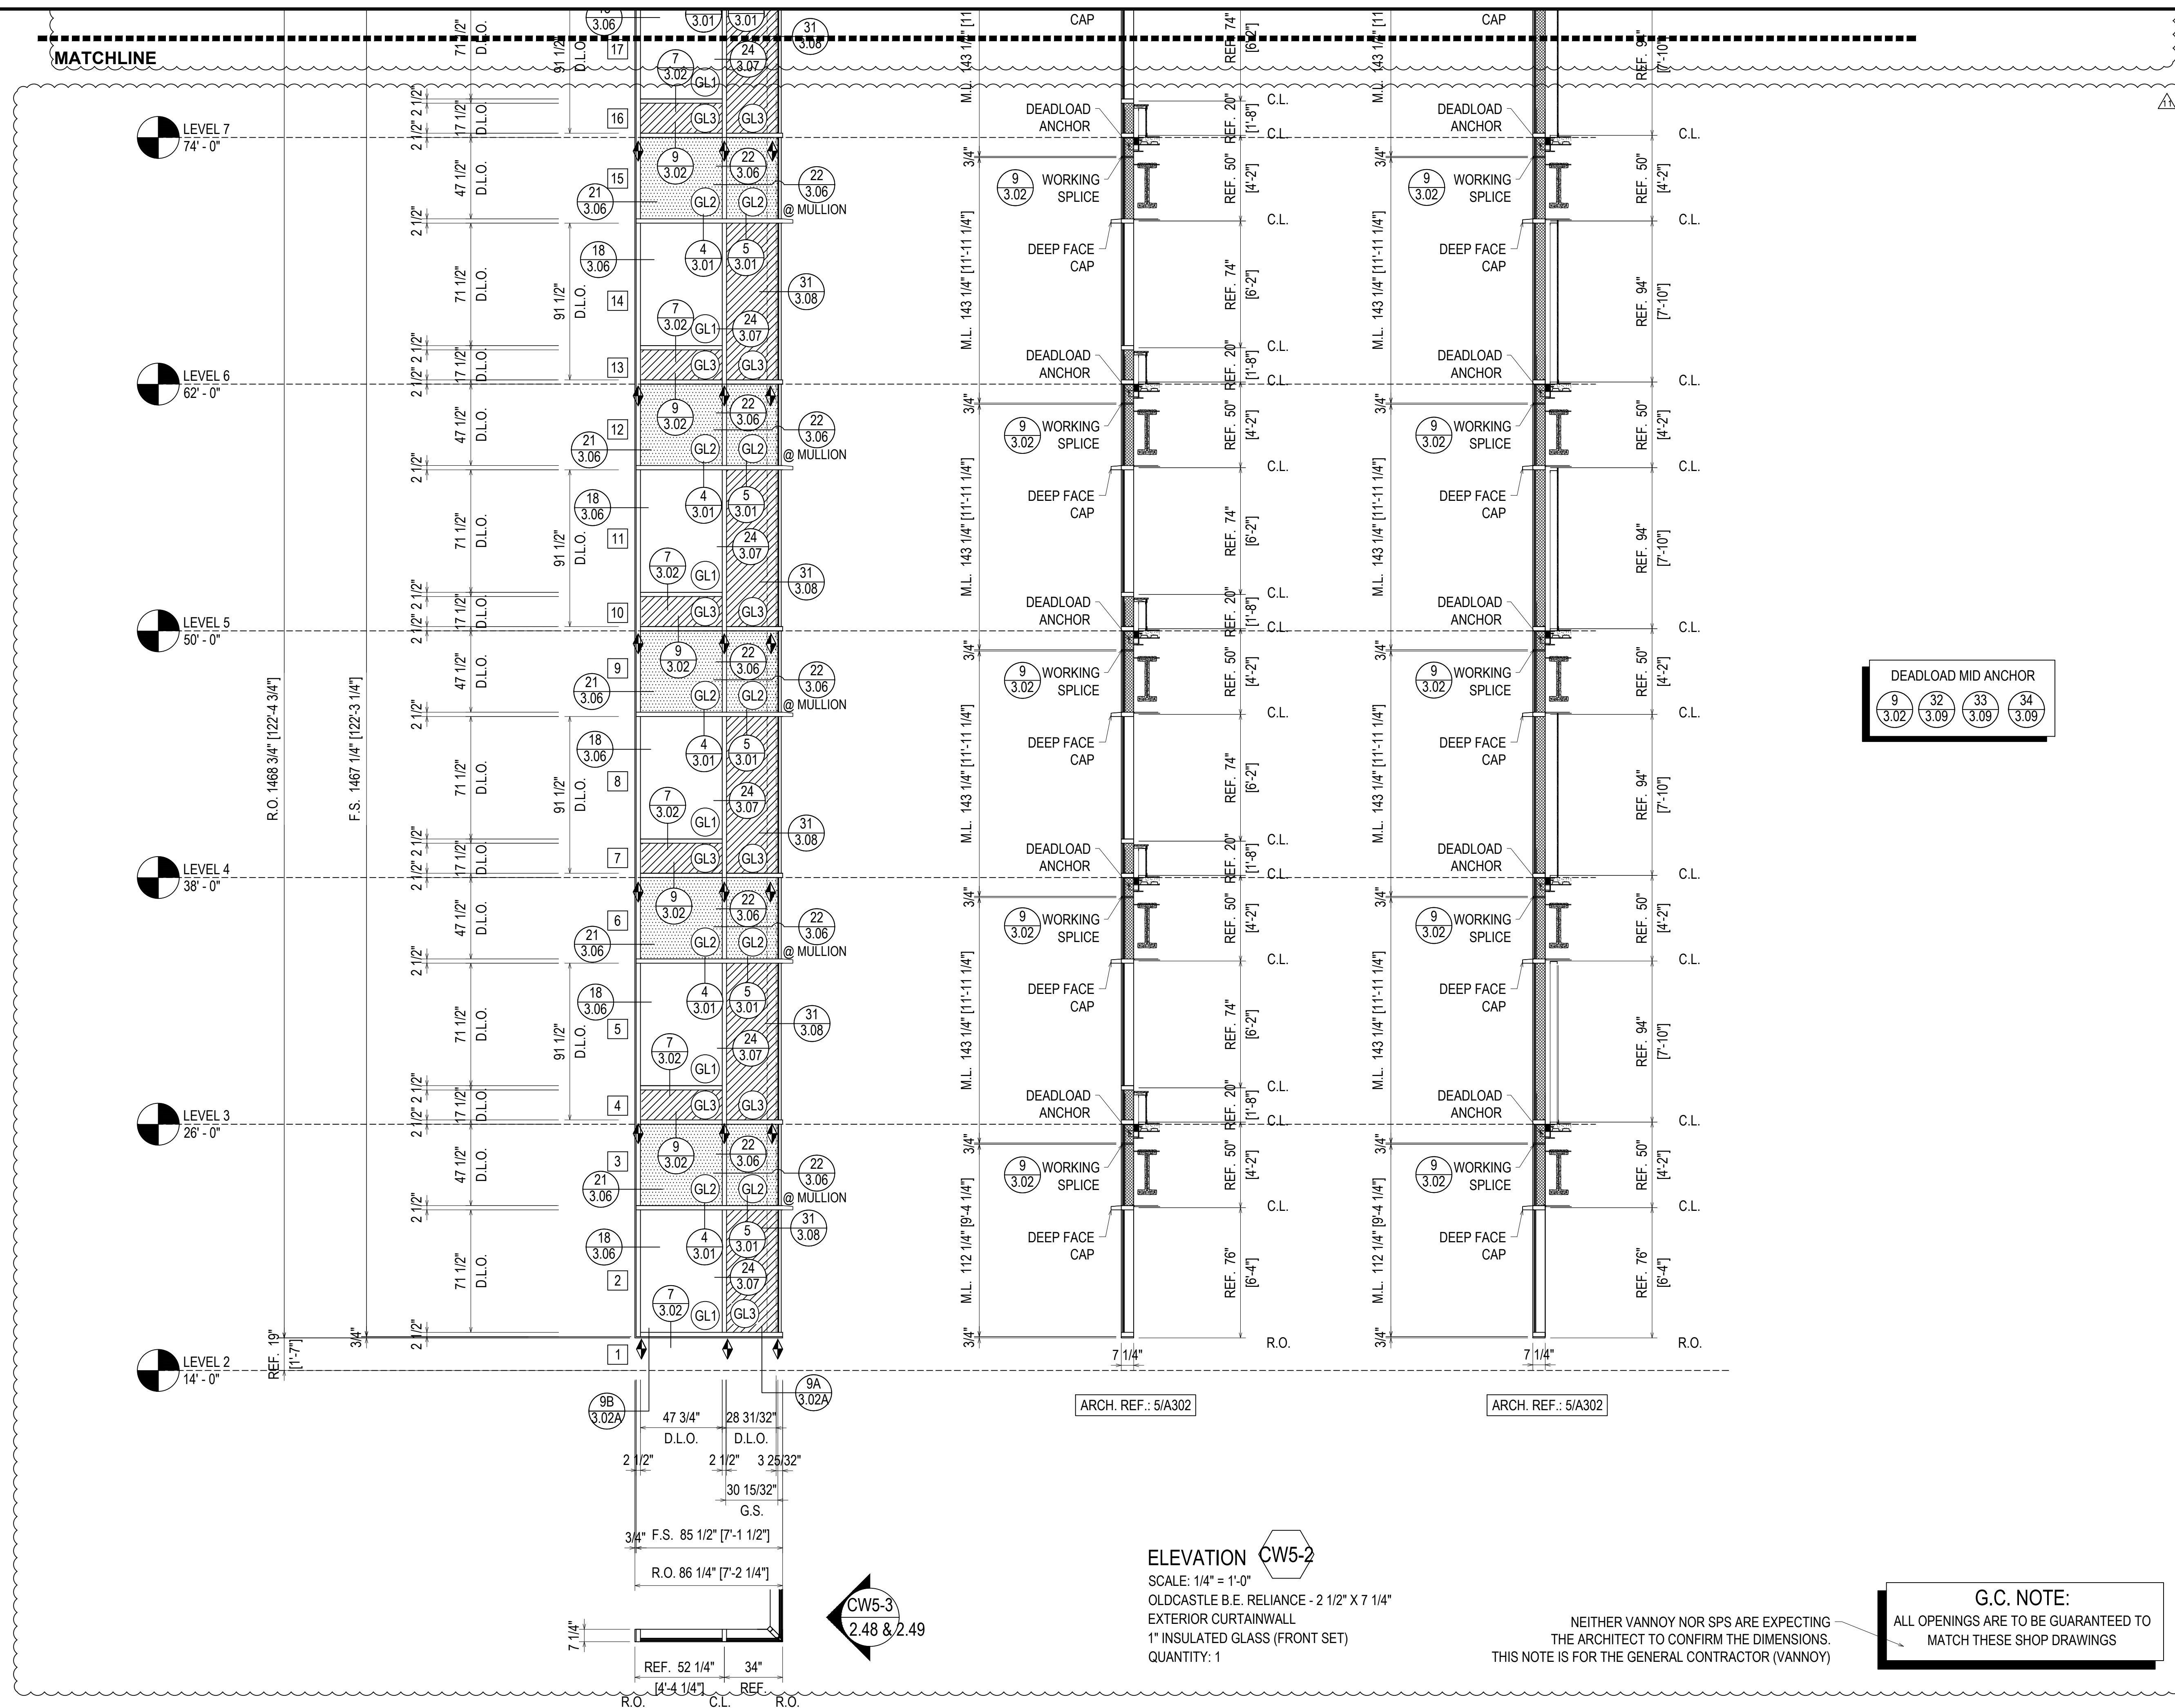


REVISIONS	BY
△ 3/2/21	CW
△ 3/10/21	CW
△ 4/7/21	CW
△ 5/6/21	CW
△ 5/19/21	CW
△ 7/9/21	CW

**BON SECOURS ST. FRANCIS DOWNTOWN ENVELOPE RENOVATION**  
 GREENVILLE, SC  
 ARCHITECT: MICMILLAN PAZDAN SMITH ARCHITECTS  
 ERECTOR: SPS CORPORATION

**SPS Corporation**  
 Fort Wayne, Indiana Raleigh, North Carolina  
 Indianapolis, Indiana Charlotte, North Carolina

Drawn By	CCW
Date Drawn	08/27/20
Checked By	LW
Date Checked	08/27/20
Scale	AS NOTED
Job No.	5293
Job Name	BON SECOURS
SHEET	

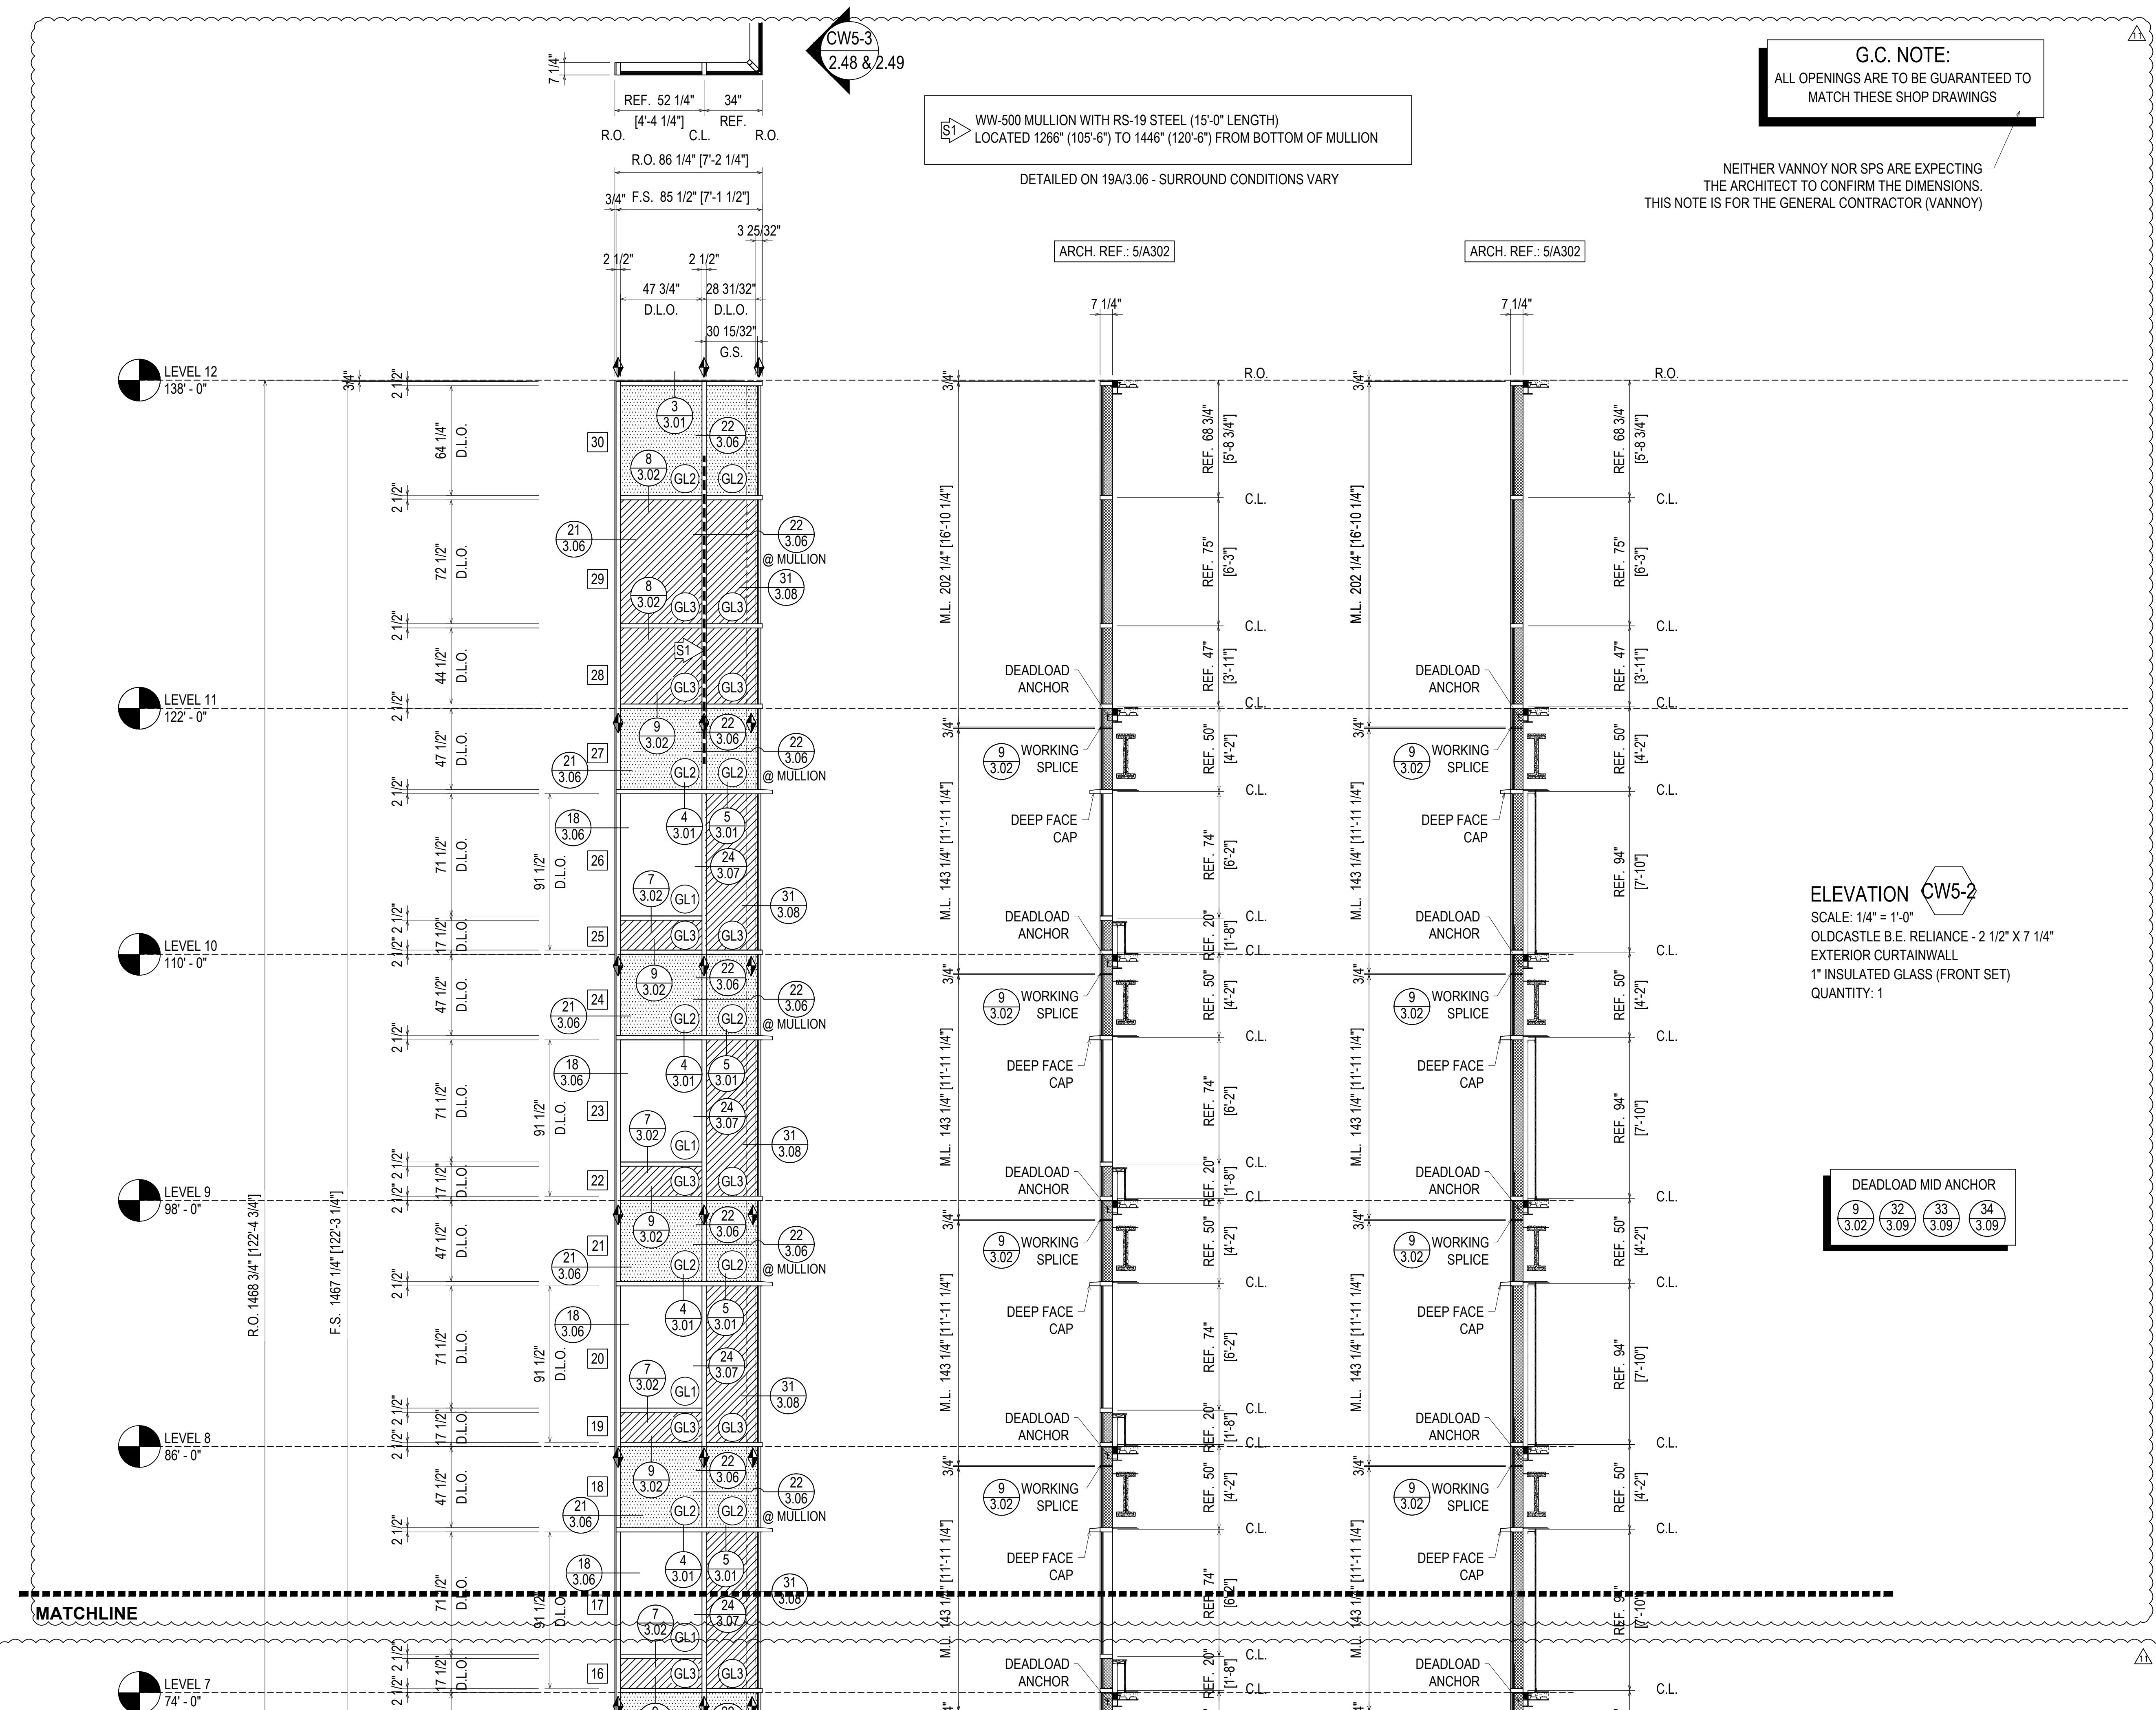

**CW5-3**  
2.48 & 2.49

WW-500 MULLION WITH RS-19 STEEL (15'-0" LENGTH)  
LOCATED 1266" (105'-6") TO 1446" (120'-6") FROM BOTTOM OF MULLION

DETAILED ON 19A/3.06 - SURROUND CONDITIONS VARY

**G.C. NOTE:**  
ALL OPENINGS ARE TO BE GUARANTEED TO MATCH THESE SHOP DRAWINGS

NEITHER VANNOY NOR SPS ARE EXPECTING THE ARCHITECT TO CONFIRM THE DIMENSIONS. THIS NOTE IS FOR THE GENERAL CONTRACTOR (VANNOY)


**ELEVATION CW5-2**  
SCALE: 1/4" = 1'-0"  
OLDCASTLE B.E. RELIANCE - 2 1/2" X 7 1/4"  
EXTERIOR CURTAINWALL  
1" INSULATED GLASS (FRONT SET)  
QUANTITY: 1

REVISIONS	BY
3/2/21	CW
3/10/21	CW
4/7/21	CW
5/6/21	CW
5/19/21	CW
7/9/21	CW

**BON SECOURS ST. FRANCIS DOWNTOWN ENVELOPE RENOVATION**  
GREENVILLE, SC  
ARCHITECT: MICMILLAN PAZDAN SMITH ARCHITECTS  
ERECTOR: SPS CORPORATION

**SPS Corporation**  
Fort Wayne, Indiana Raleigh, North Carolina  
Indianapolis, Indiana Charlotte, North Carolina

Drawn By: CCW  
Date Drawn: 08/27/20  
Checked By: LW  
Date Checked: 08/27/20  
Scale: AS NOTED  
Job No.: 5293  
Job Name: BON SECOURS  
SHEET

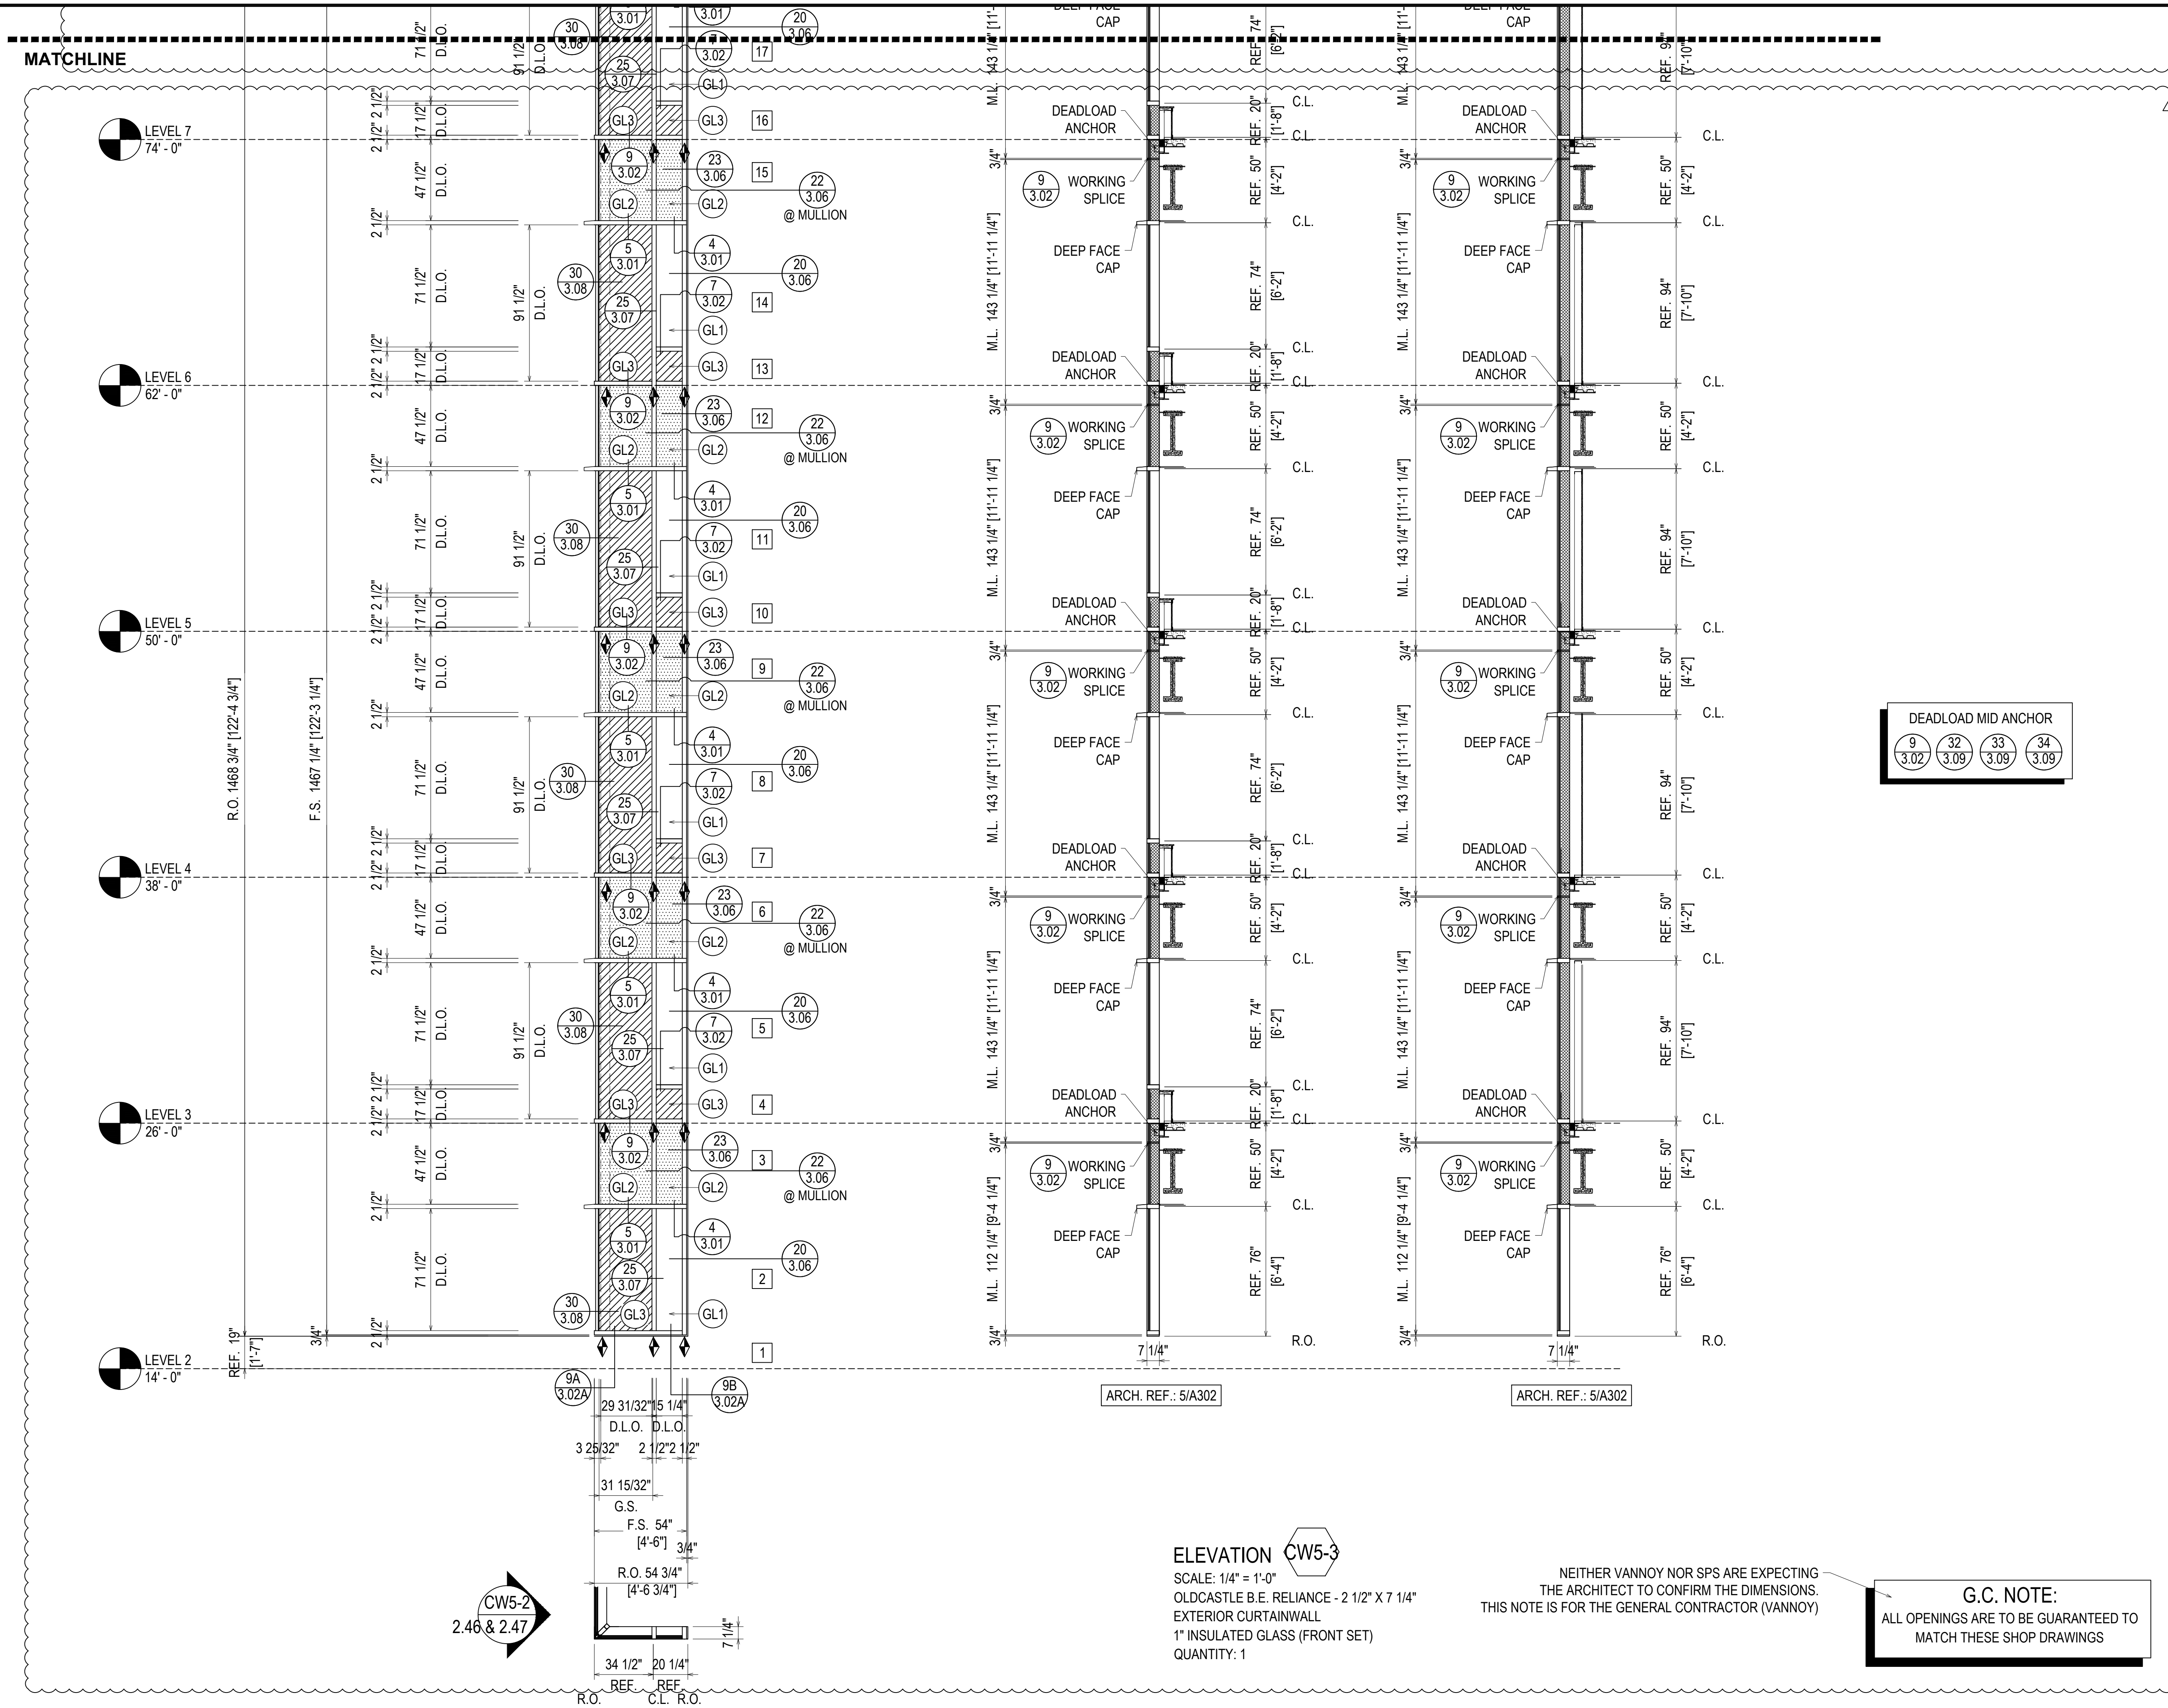

MATCHLINE

LEVEL 7  
74'-0"

LEVEL 6  
62'-0"

LEVEL 5  
50'-0"

LEVEL 4  
38'-0"

LEVEL 3  
26'-0"

LEVEL 2  
14'-0"

R.O. 1468 3/4" [122-4 3/4"]

F.S. 1467 1/4" [122-3 1/4"]

CW5-2  
2.46 & 2.47

ARCH. REF.: 5/A302

ARCH. REF.: 5/A302

ELEVATION CW5-3  
SCALE: 1/4" = 1'-0"  
OLDCASTLE B.E. RELIANCE - 2 1/2" X 7 1/4"  
EXTERIOR CURTAINWALL  
1" INSULATED GLASS (FRONT SET)  
QUANTITY: 1

NEITHER VANNOY NOR SPS ARE EXPECTING THE ARCHITECT TO CONFIRM THE DIMENSIONS. THIS NOTE IS FOR THE GENERAL CONTRACTOR (VANNOY)

DEADLOAD MID ANCHOR  
9 3.02 32 3.09 33 3.09 34 3.09

G.C. NOTE:  
ALL OPENINGS ARE TO BE GUARANTEED TO MATCH THESE SHOP DRAWINGS


REVISIONS	BY
3/2/21	CW
3/10/21	CW
4/7/21	CW
5/6/21	CW
5/19/21	CW
7/9/21	CW

BON SECOURS ST. FRANCIS DOWNTOWN ENVELOPE RENOVATION  
GREENVILLE, SC  
ARCHITECT: MICMILLAN PAZDAN SMITH ARCHITECTS  
ERECTOR: SPS CORPORATION

**SPS Corporation**  
Fort Wayne, Indiana Raleigh, North Carolina  
Indianapolis, Indiana Charlotte, North Carolina

Drawn By	CCW
Date Drawn	08/27/20
Checked By	LW
Date Checked	08/27/20
Scale	AS NOTED
Job No.	5293
Job Name	BON SECOURS
SHEET	



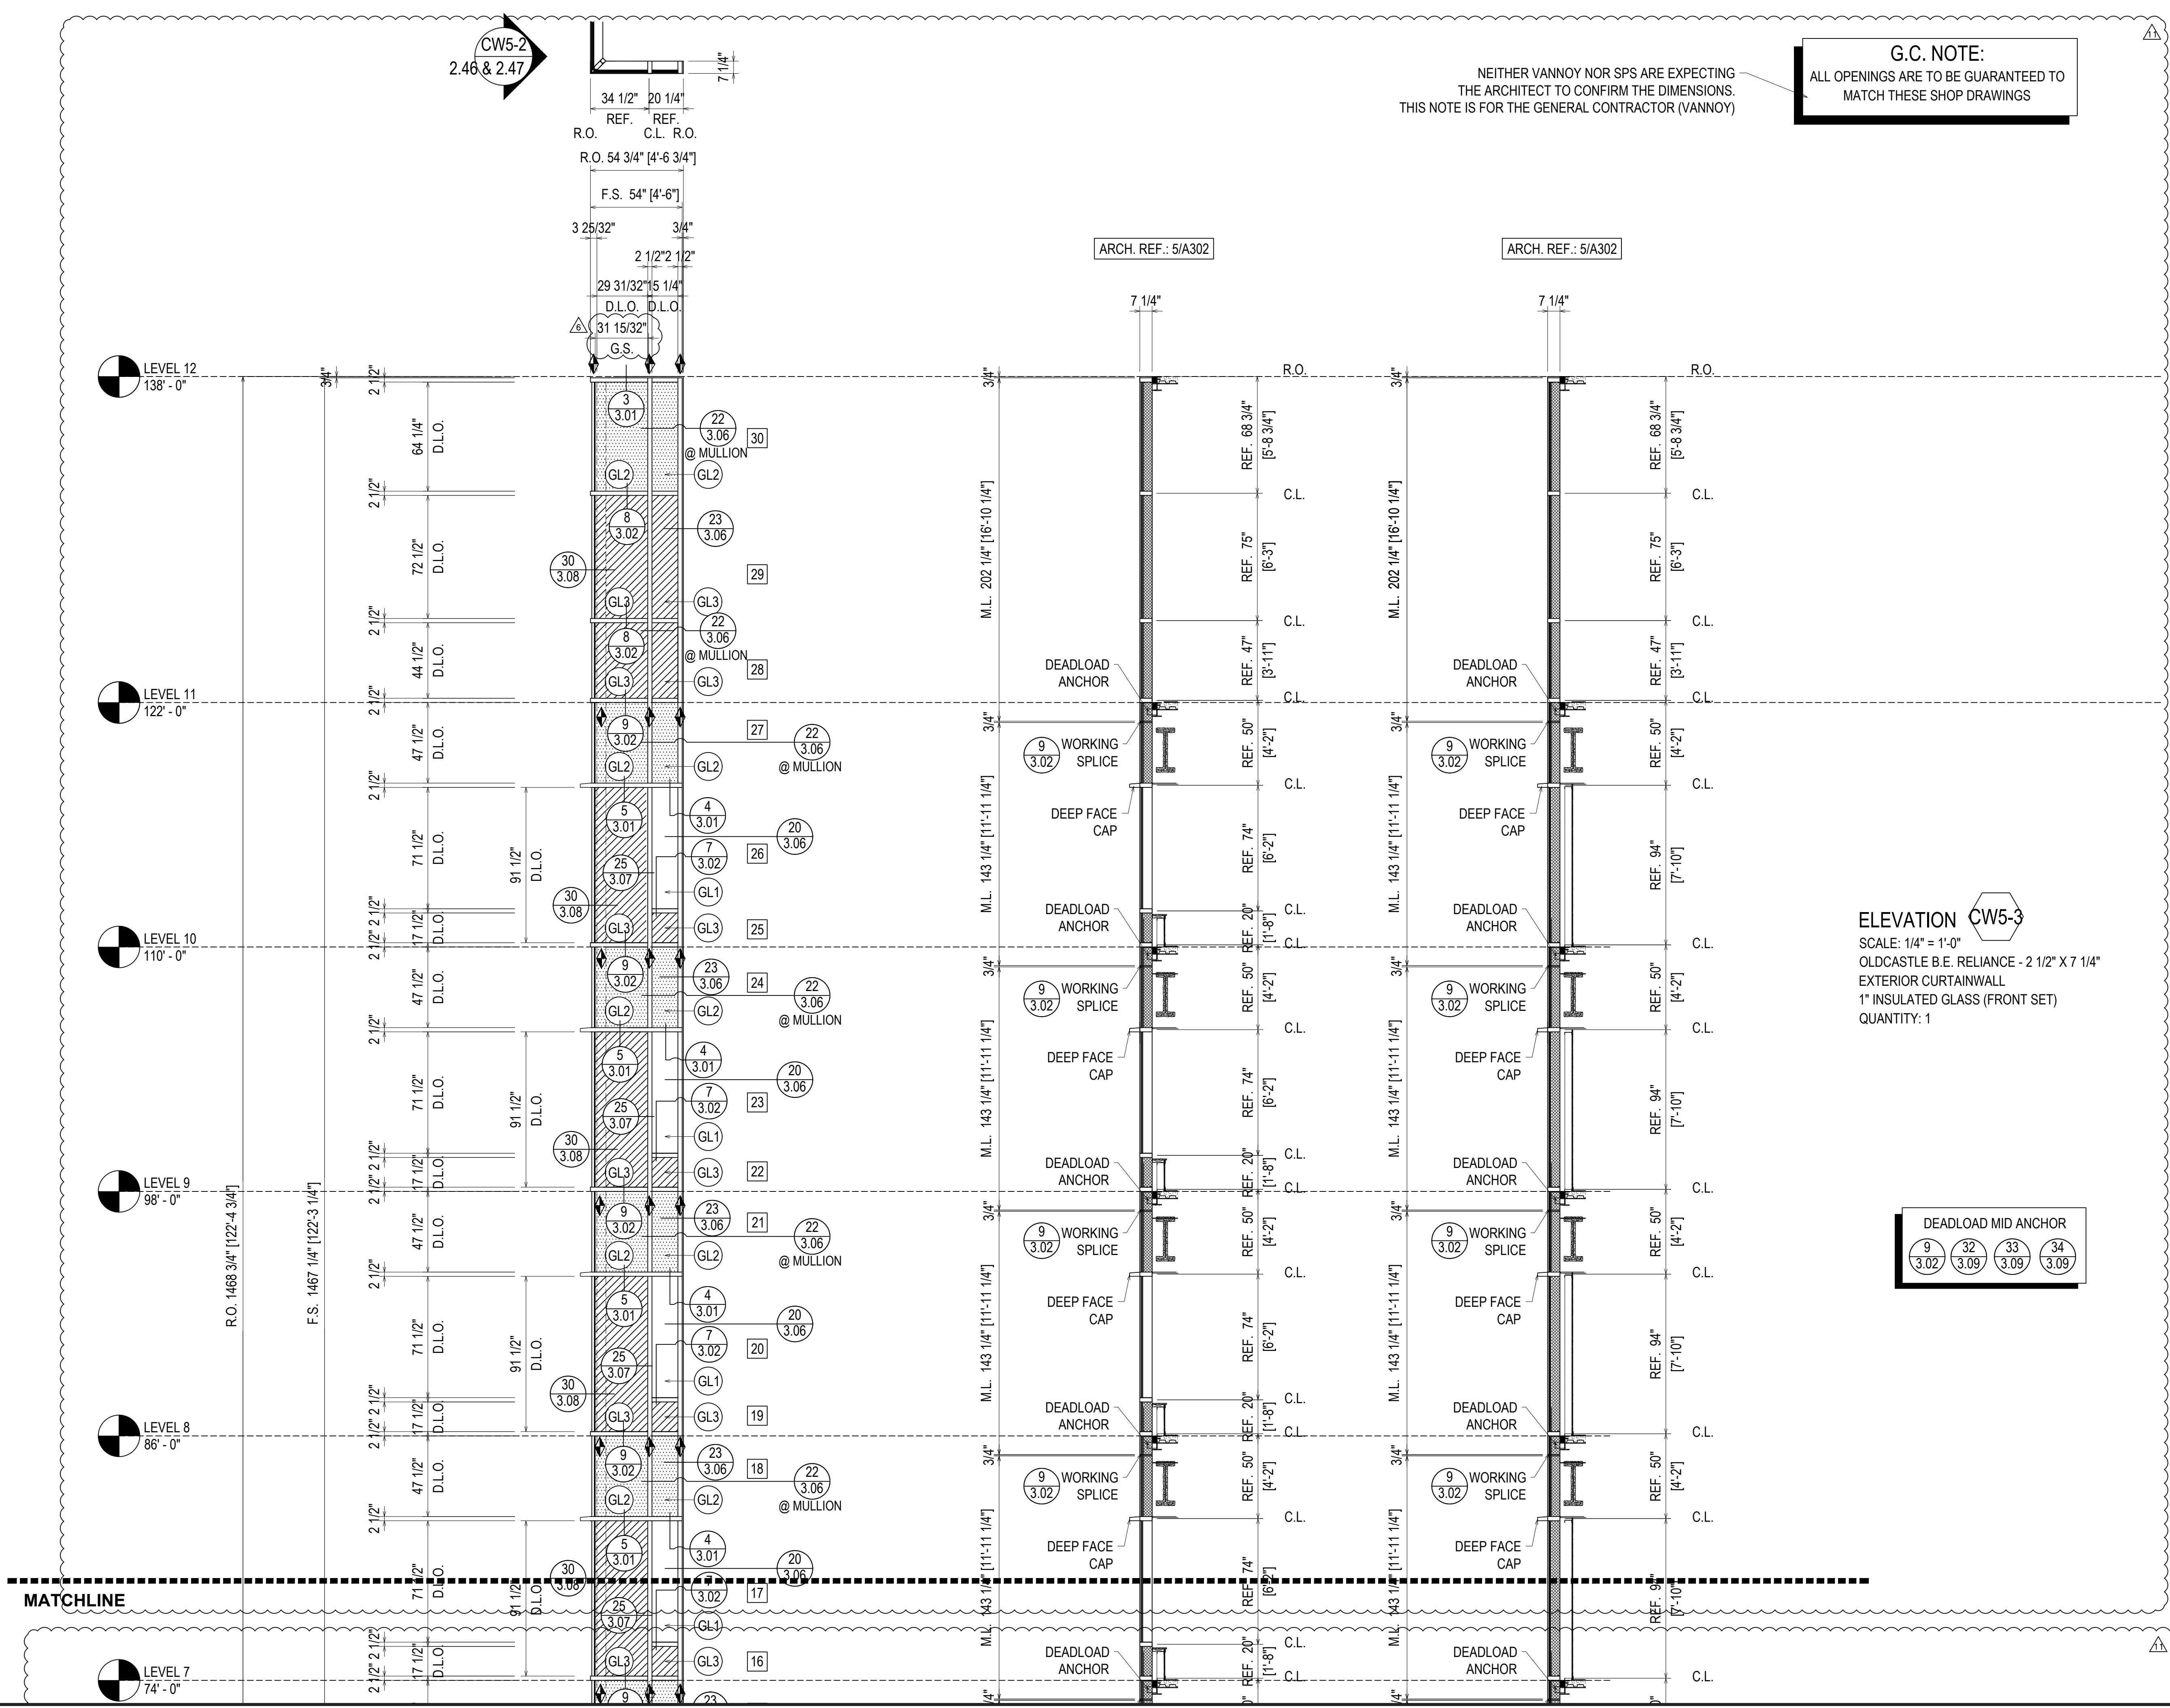

NEITHER VANNOY NOR SPS ARE EXPECTING THE ARCHITECT TO CONFIRM THE DIMENSIONS. THIS NOTE IS FOR THE GENERAL CONTRACTOR (VANNOY)

**G.C. NOTE:**  
ALL OPENINGS ARE TO BE GUARANTEED TO MATCH THESE SHOP DRAWINGS


**ELEVATION CW5-3**  
SCALE: 1/4" = 1'-0"  
OLDCASTLE B.E. RELIANCE - 2 1/2" X 7 1/4"  
EXTERIOR CURTAINWALL  
1" INSULATED GLASS (FRONT SET)  
QUANTITY: 1

DEADLOAD MID ANCHOR			
9	32	33	34
3.02	3.09	3.09	3.09






REVISIONS	BY
3/2/21	CW
3/10/21	CW
4/7/21	CW
5/6/21	CW
5/19/21	CW
7/9/21	CW

**BON SECOURS ST. FRANCIS DOWNTOWN ENVELOPE RENOVATION**  
GREENVILLE, SC  
ARCHITECT: MICMILLAN PAZDAN SMITH ARCHITECTS  
ERECTOR: SPS CORPORATION

**SPS Corporation**  
Fort Wayne, Indiana Raleigh, North Carolina  
Indianapolis, Indiana Charlotte, North Carolina

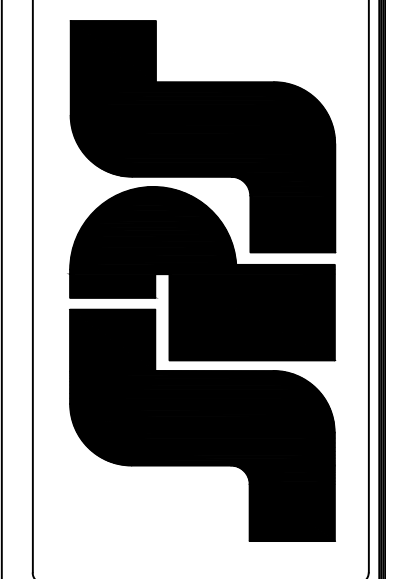

Drawn By: CCW  
Date Drawn: 08/27/20  
Checked By: LW  
Date Checked: 08/27/20  
Scale: AS NOTED  
Job No.: 5293  
Job Name: BON SECOURS  
SHEET

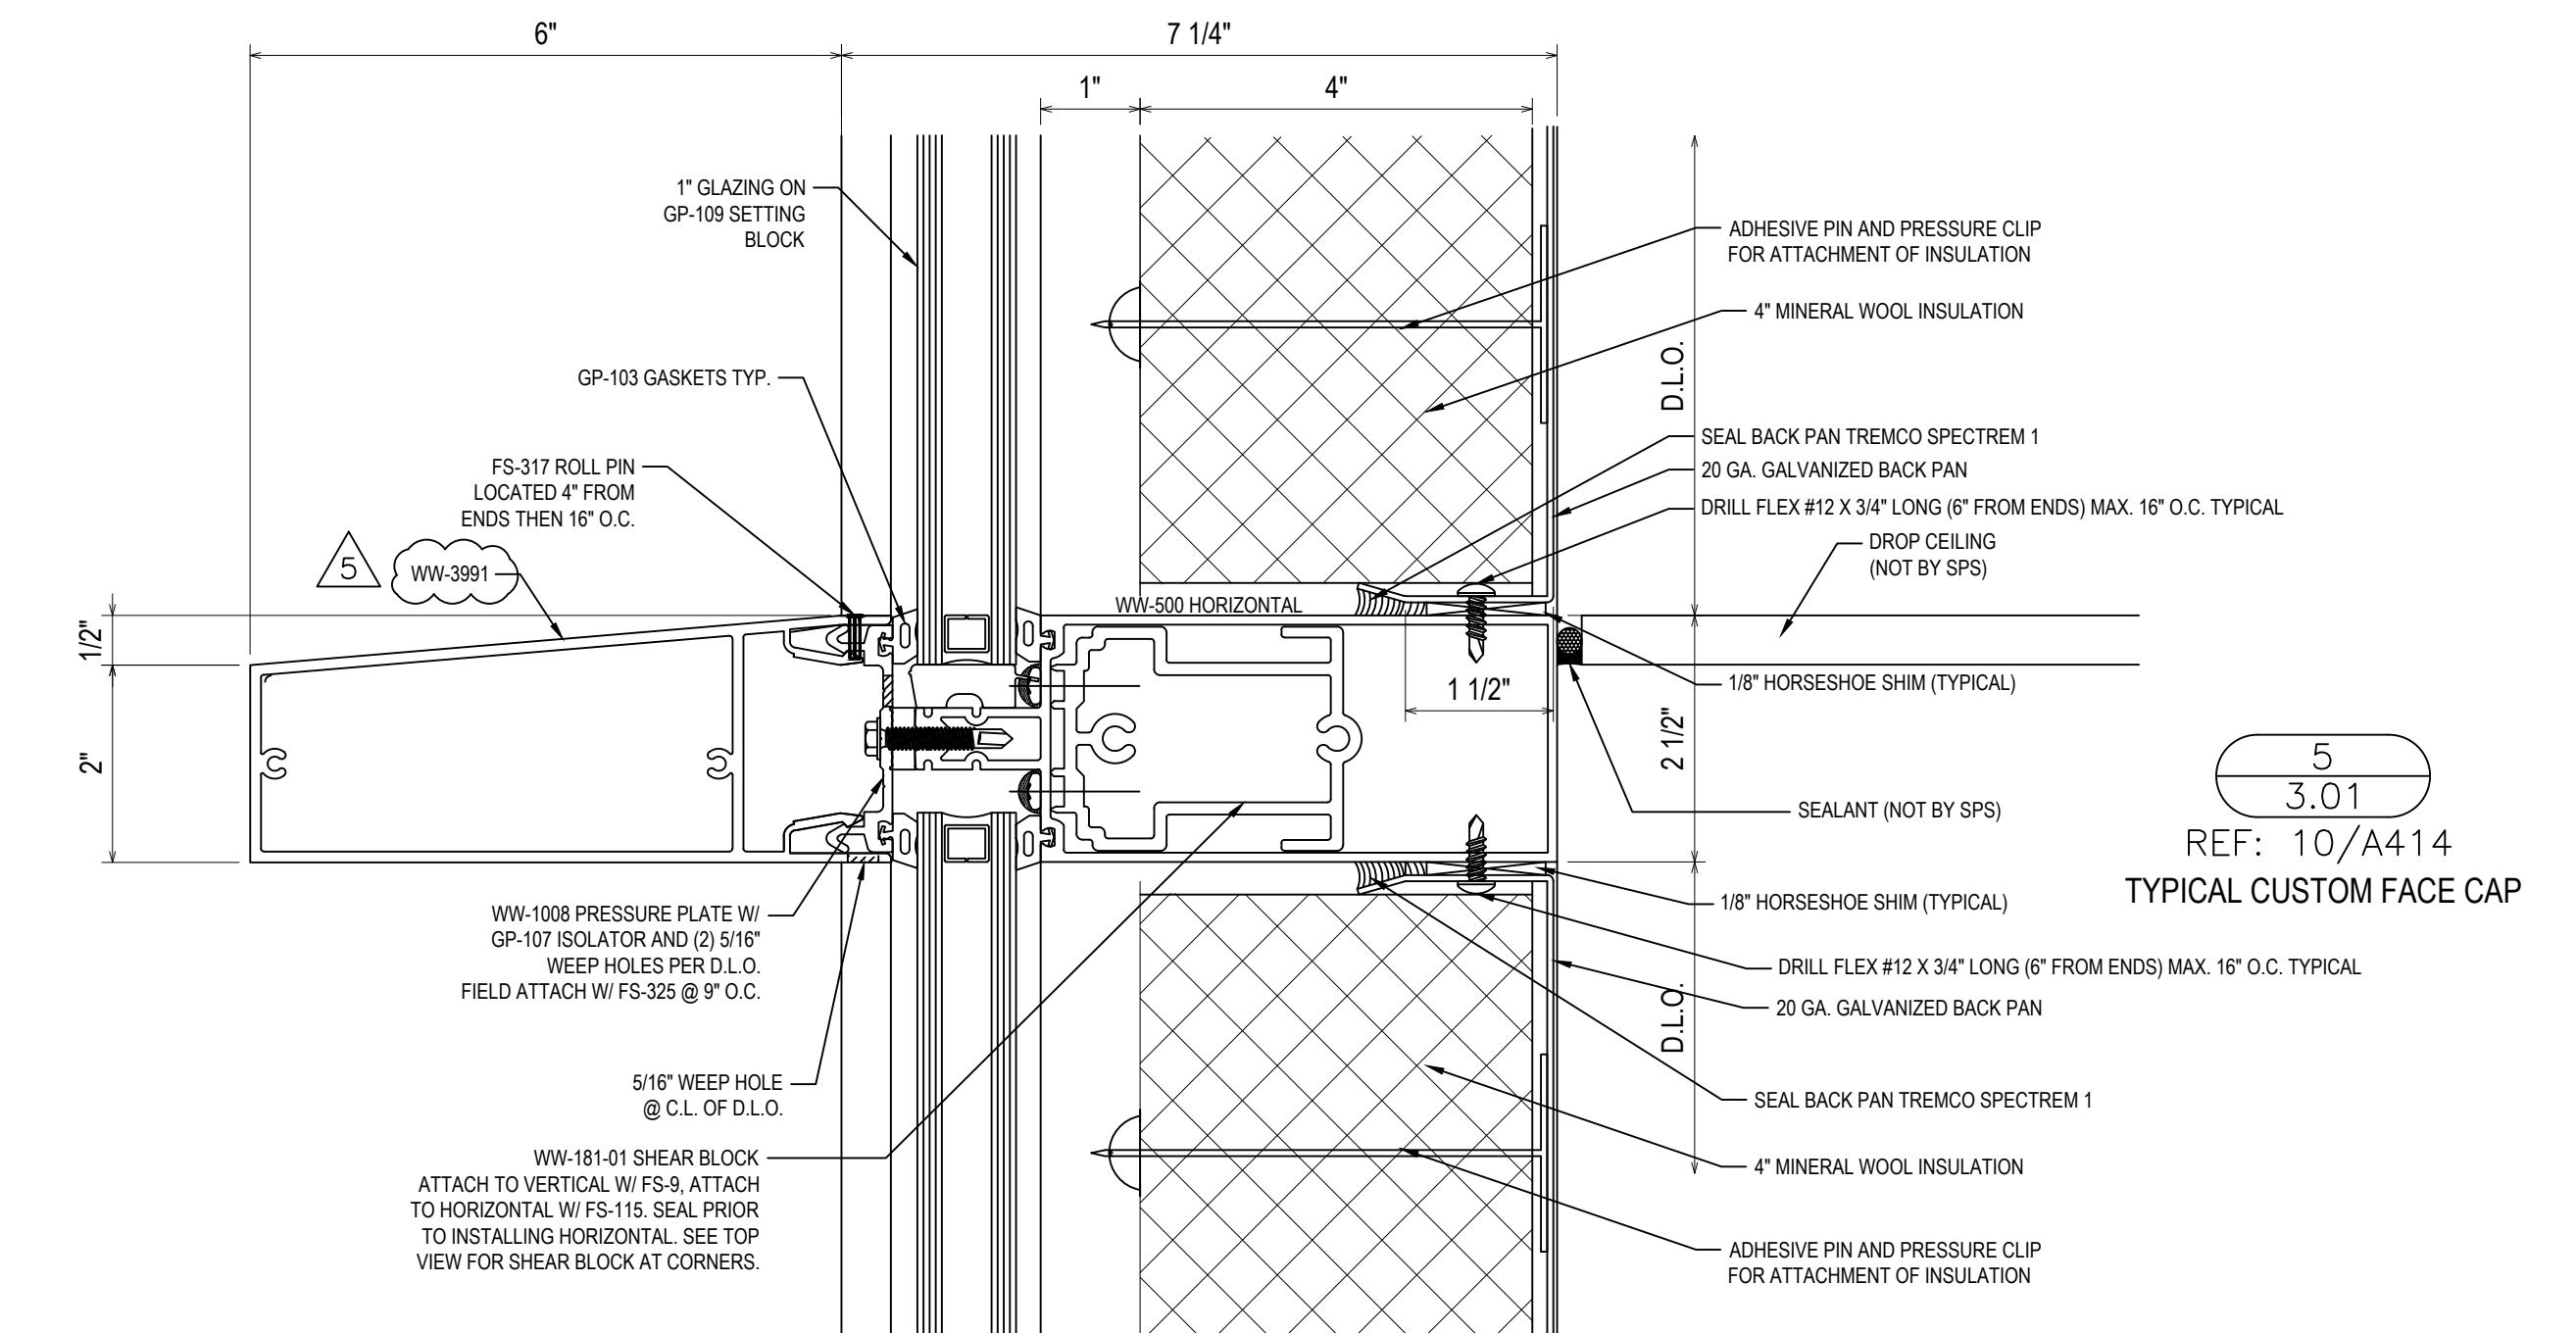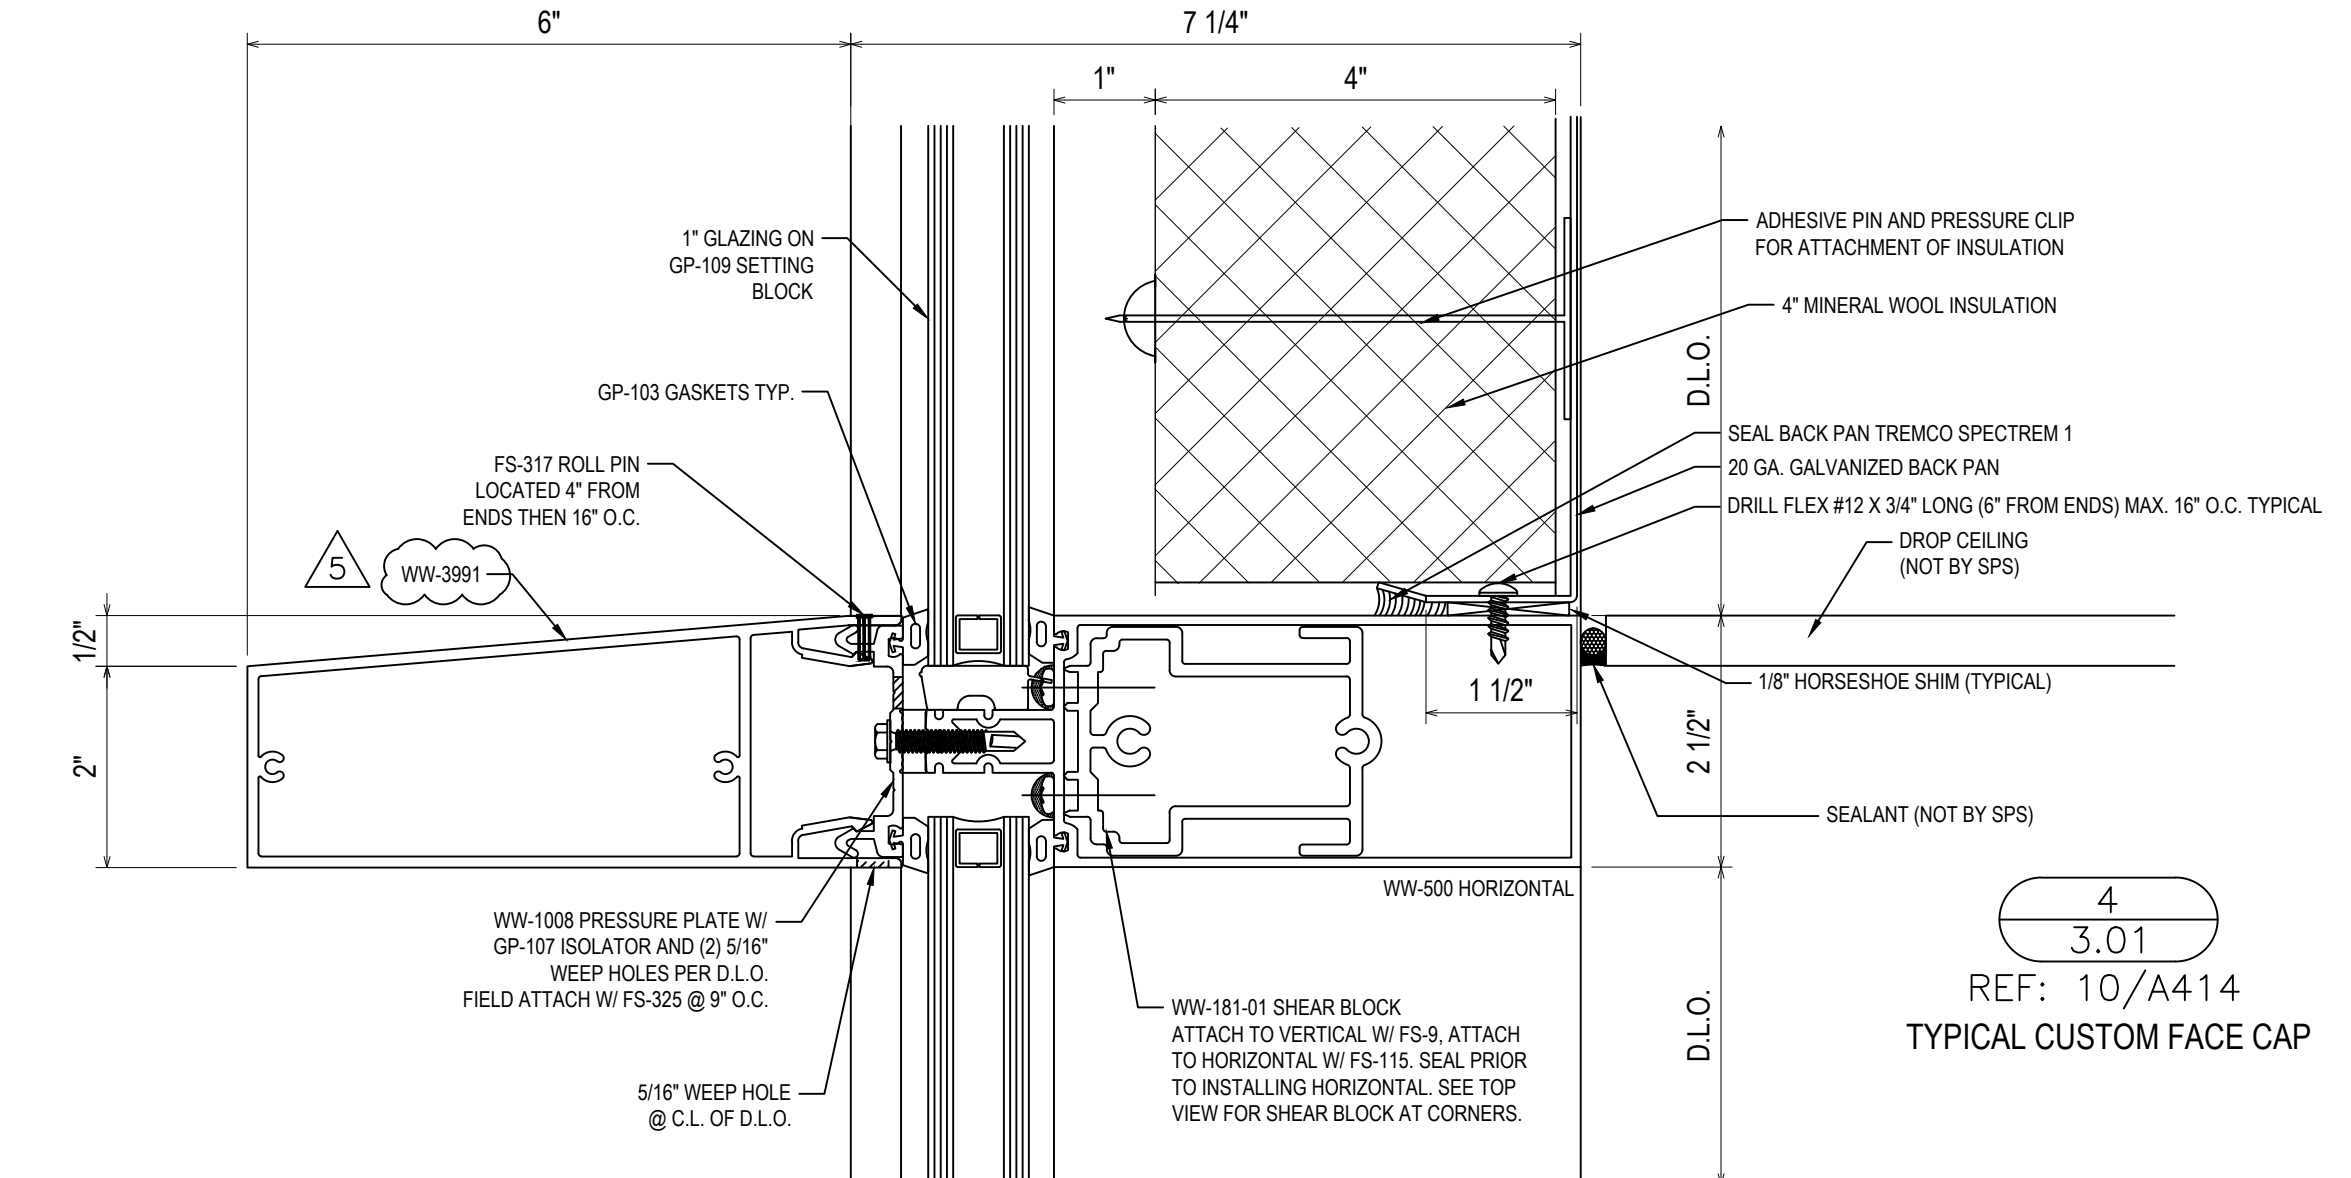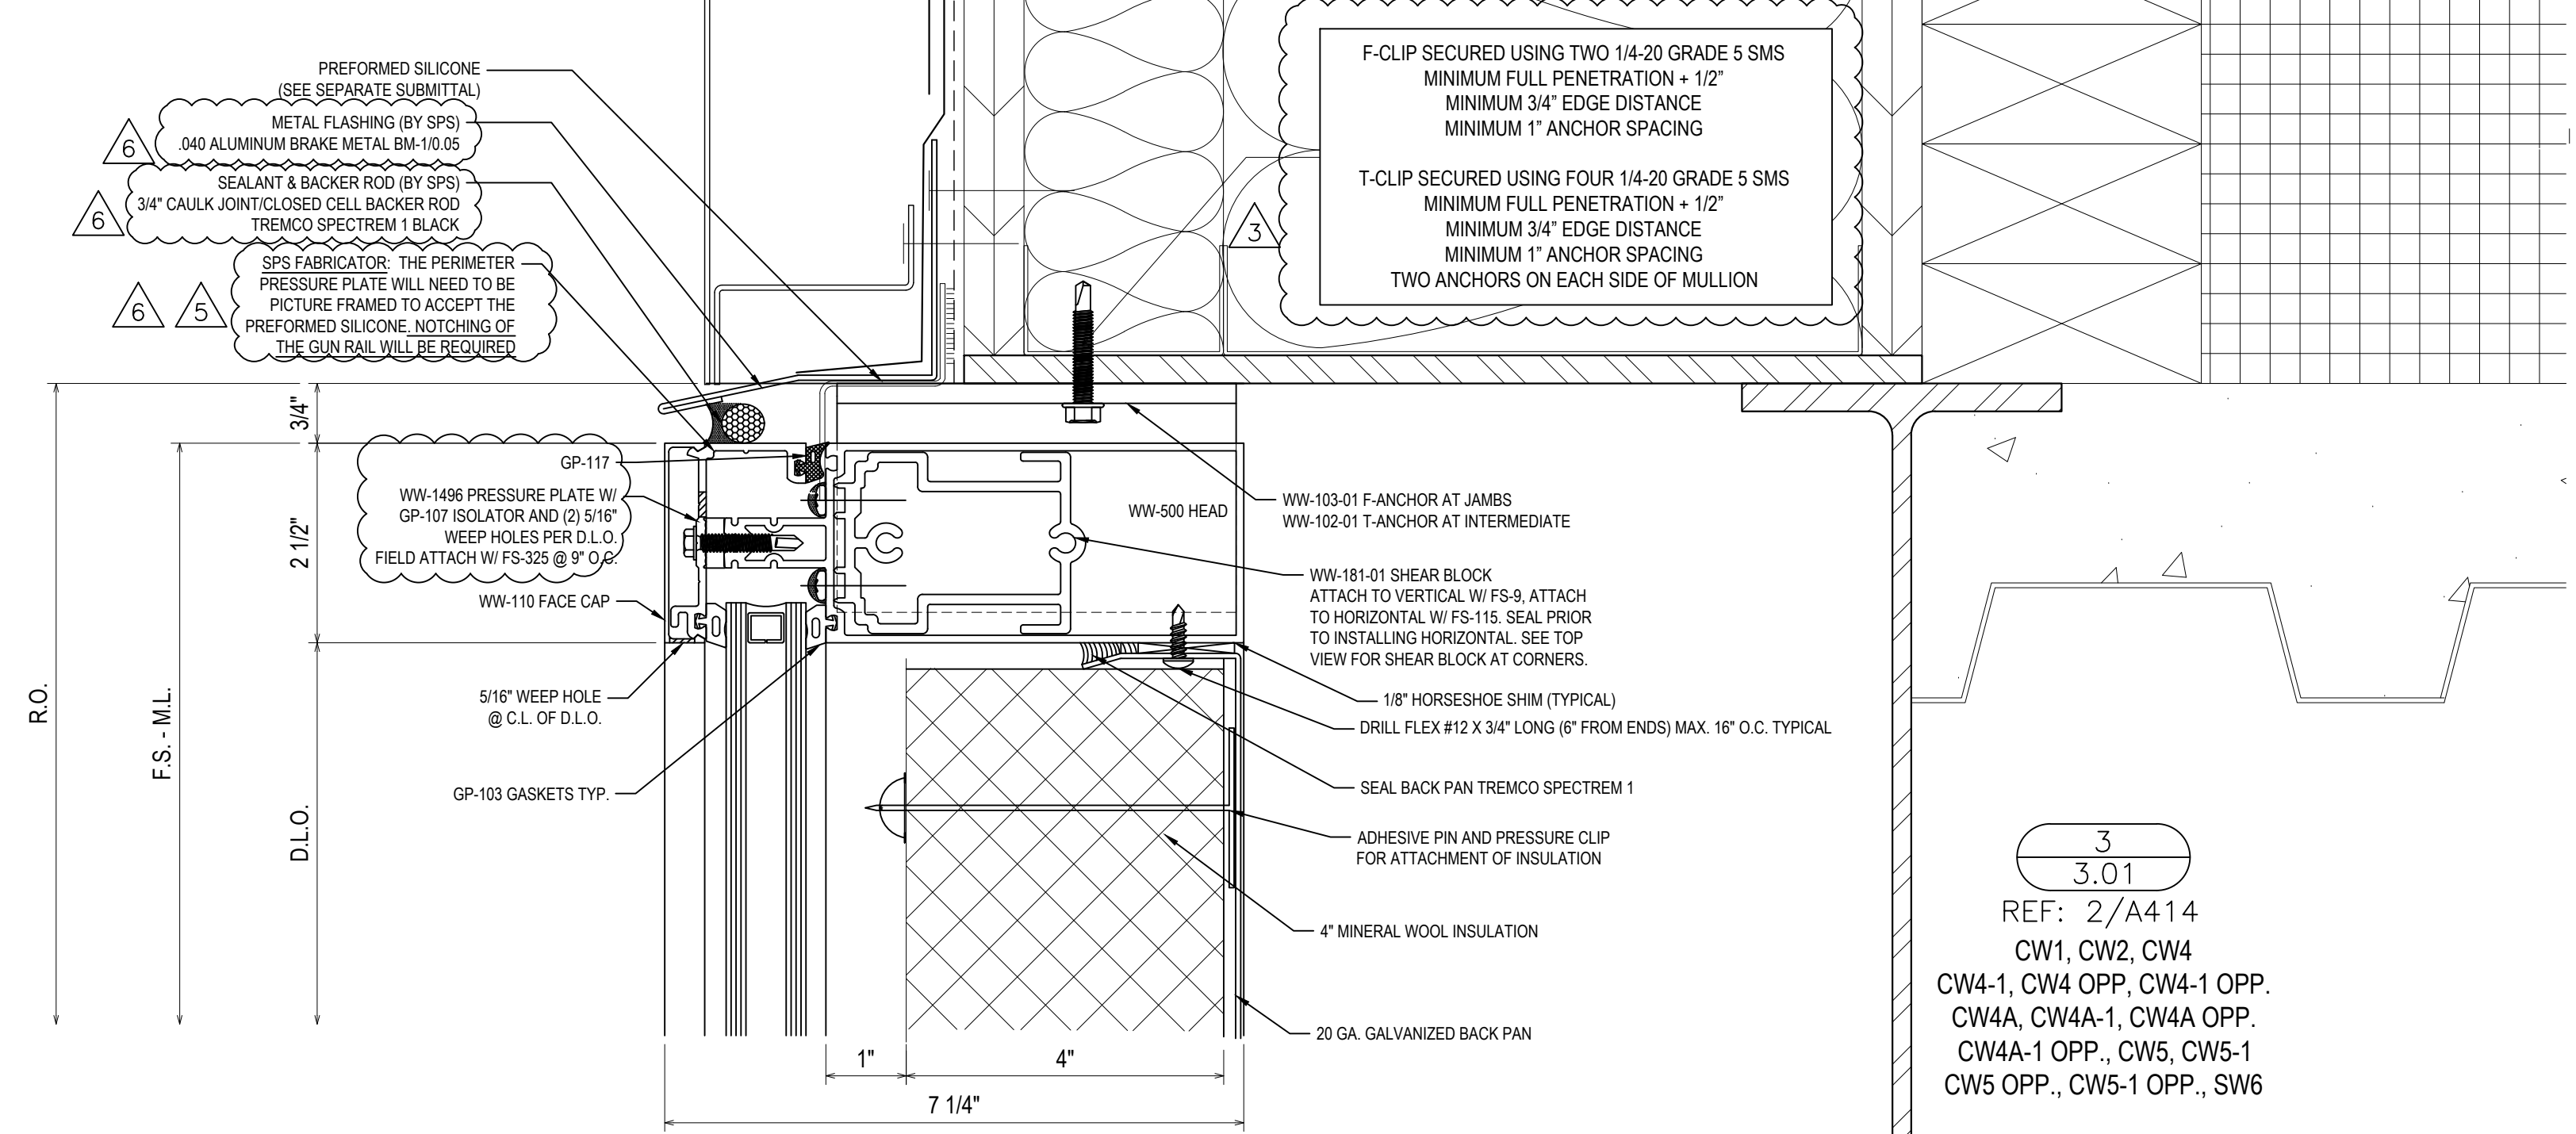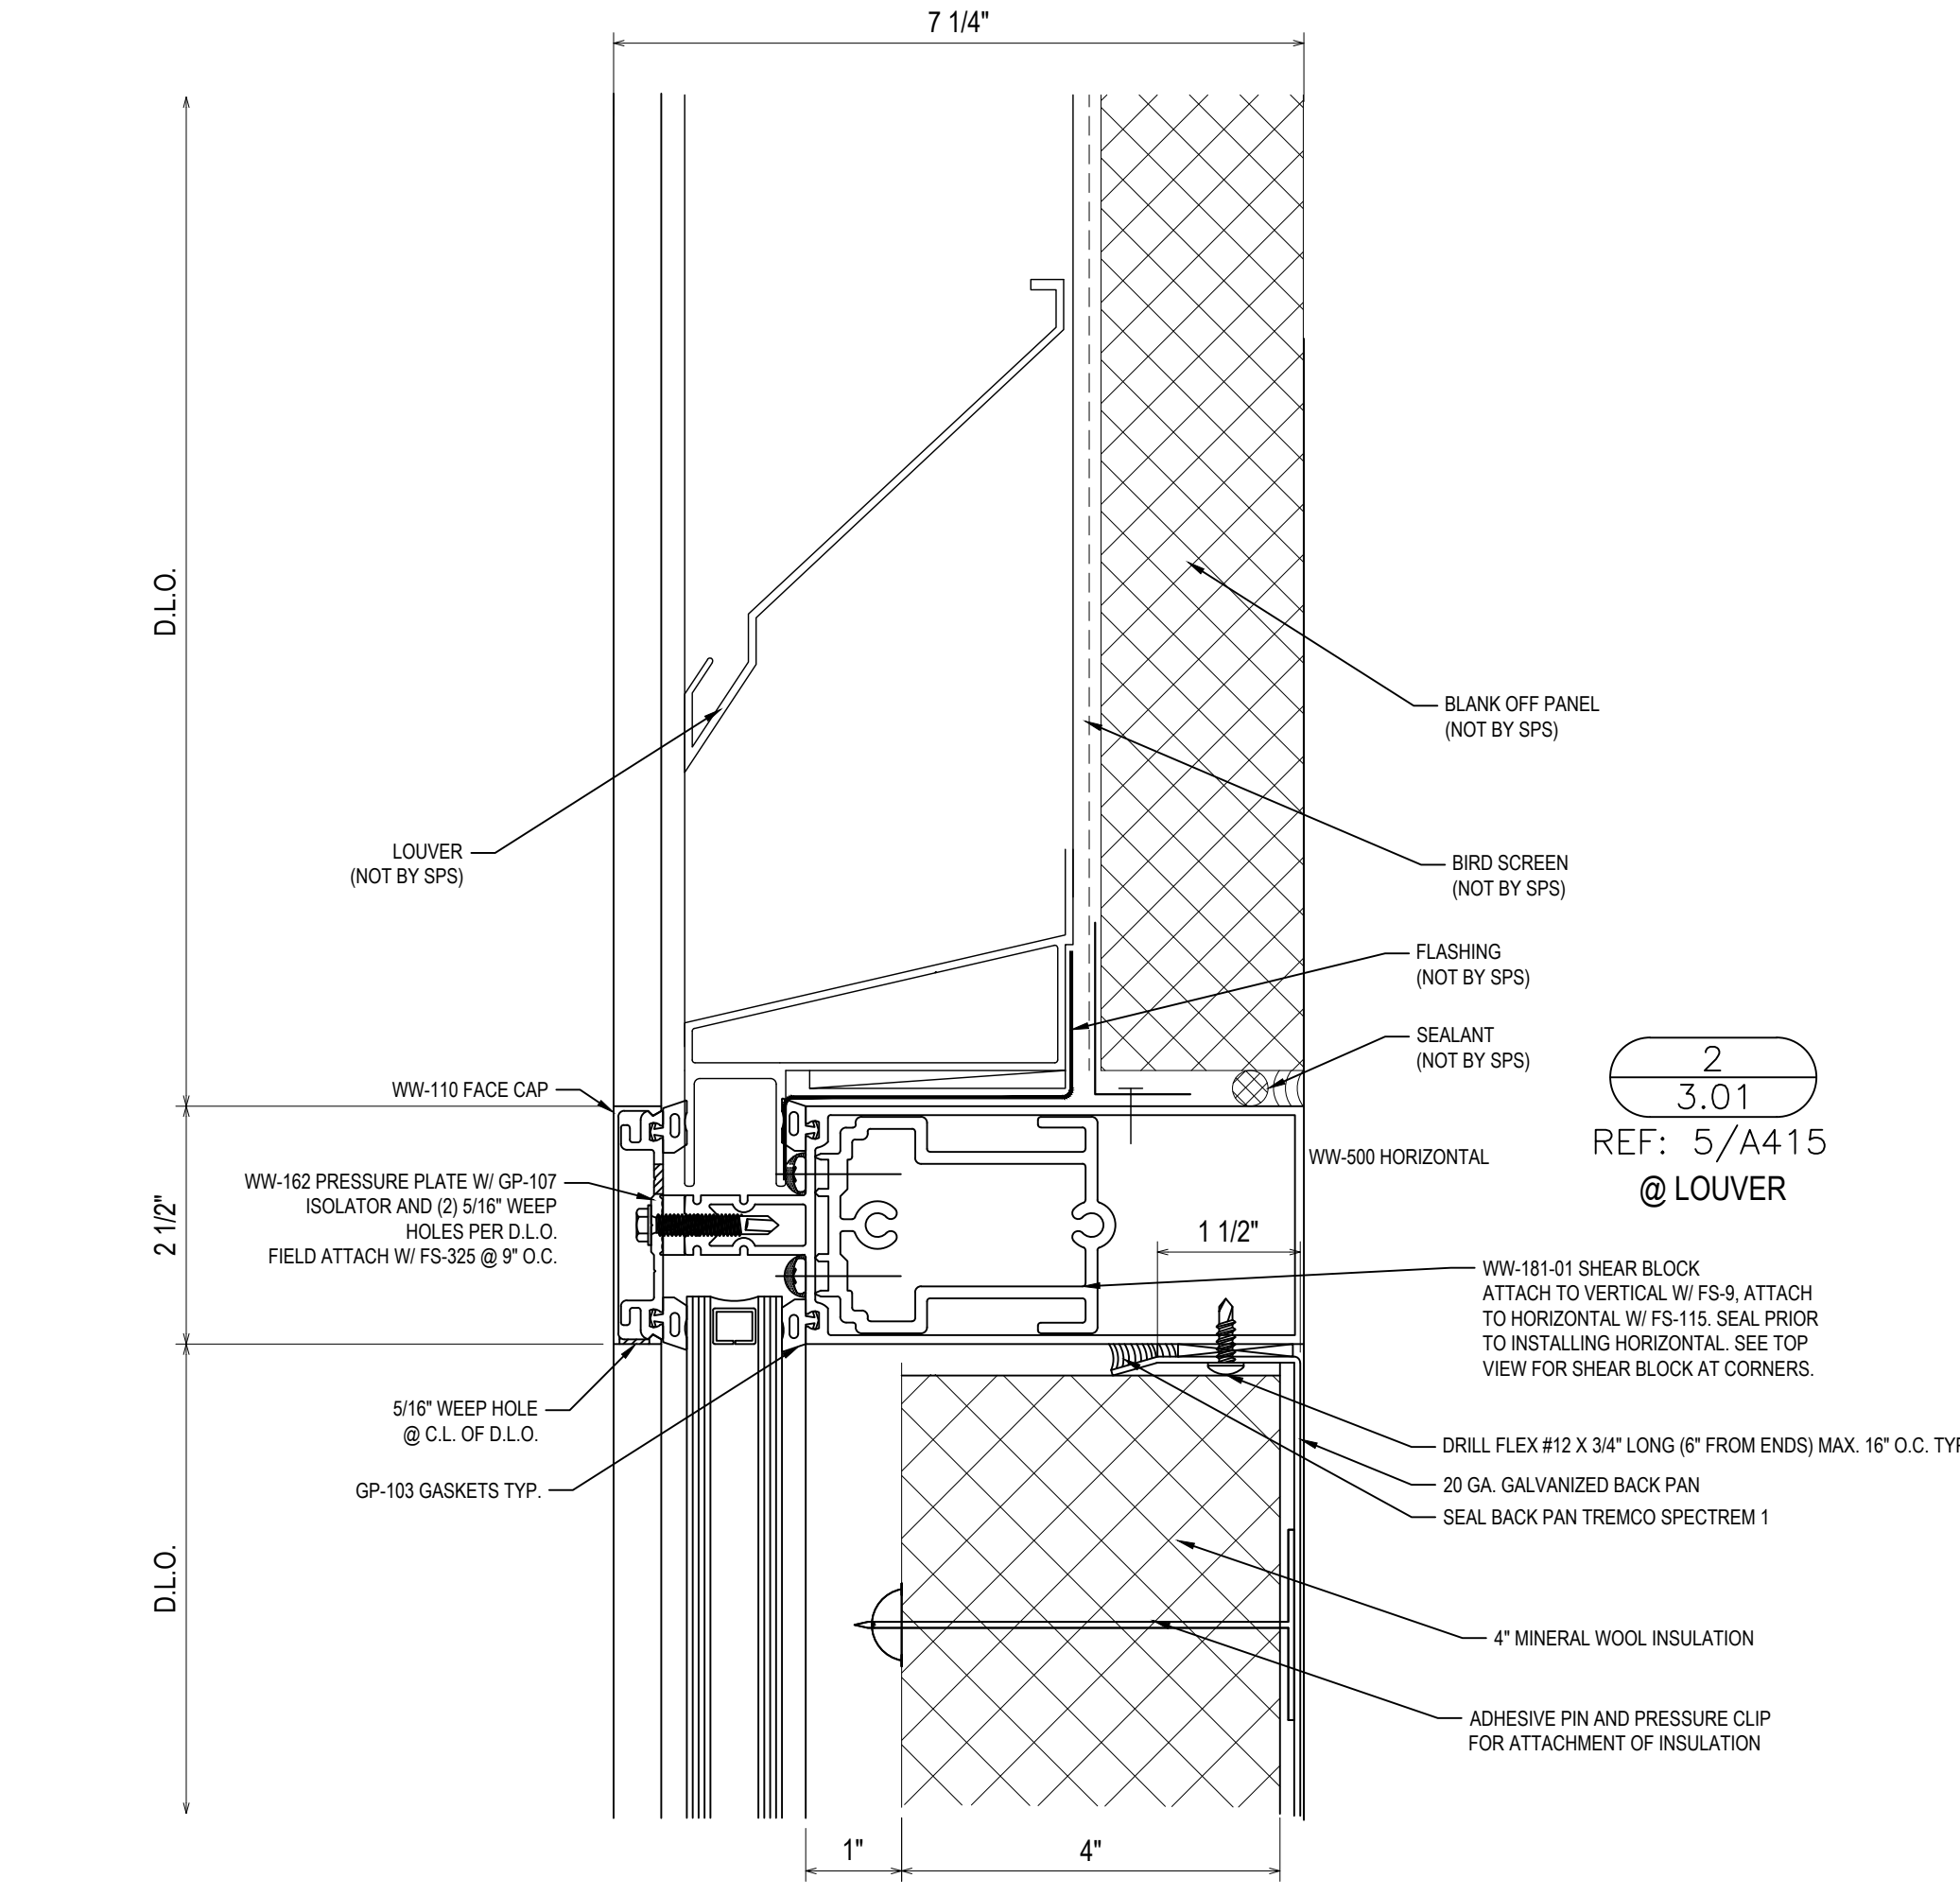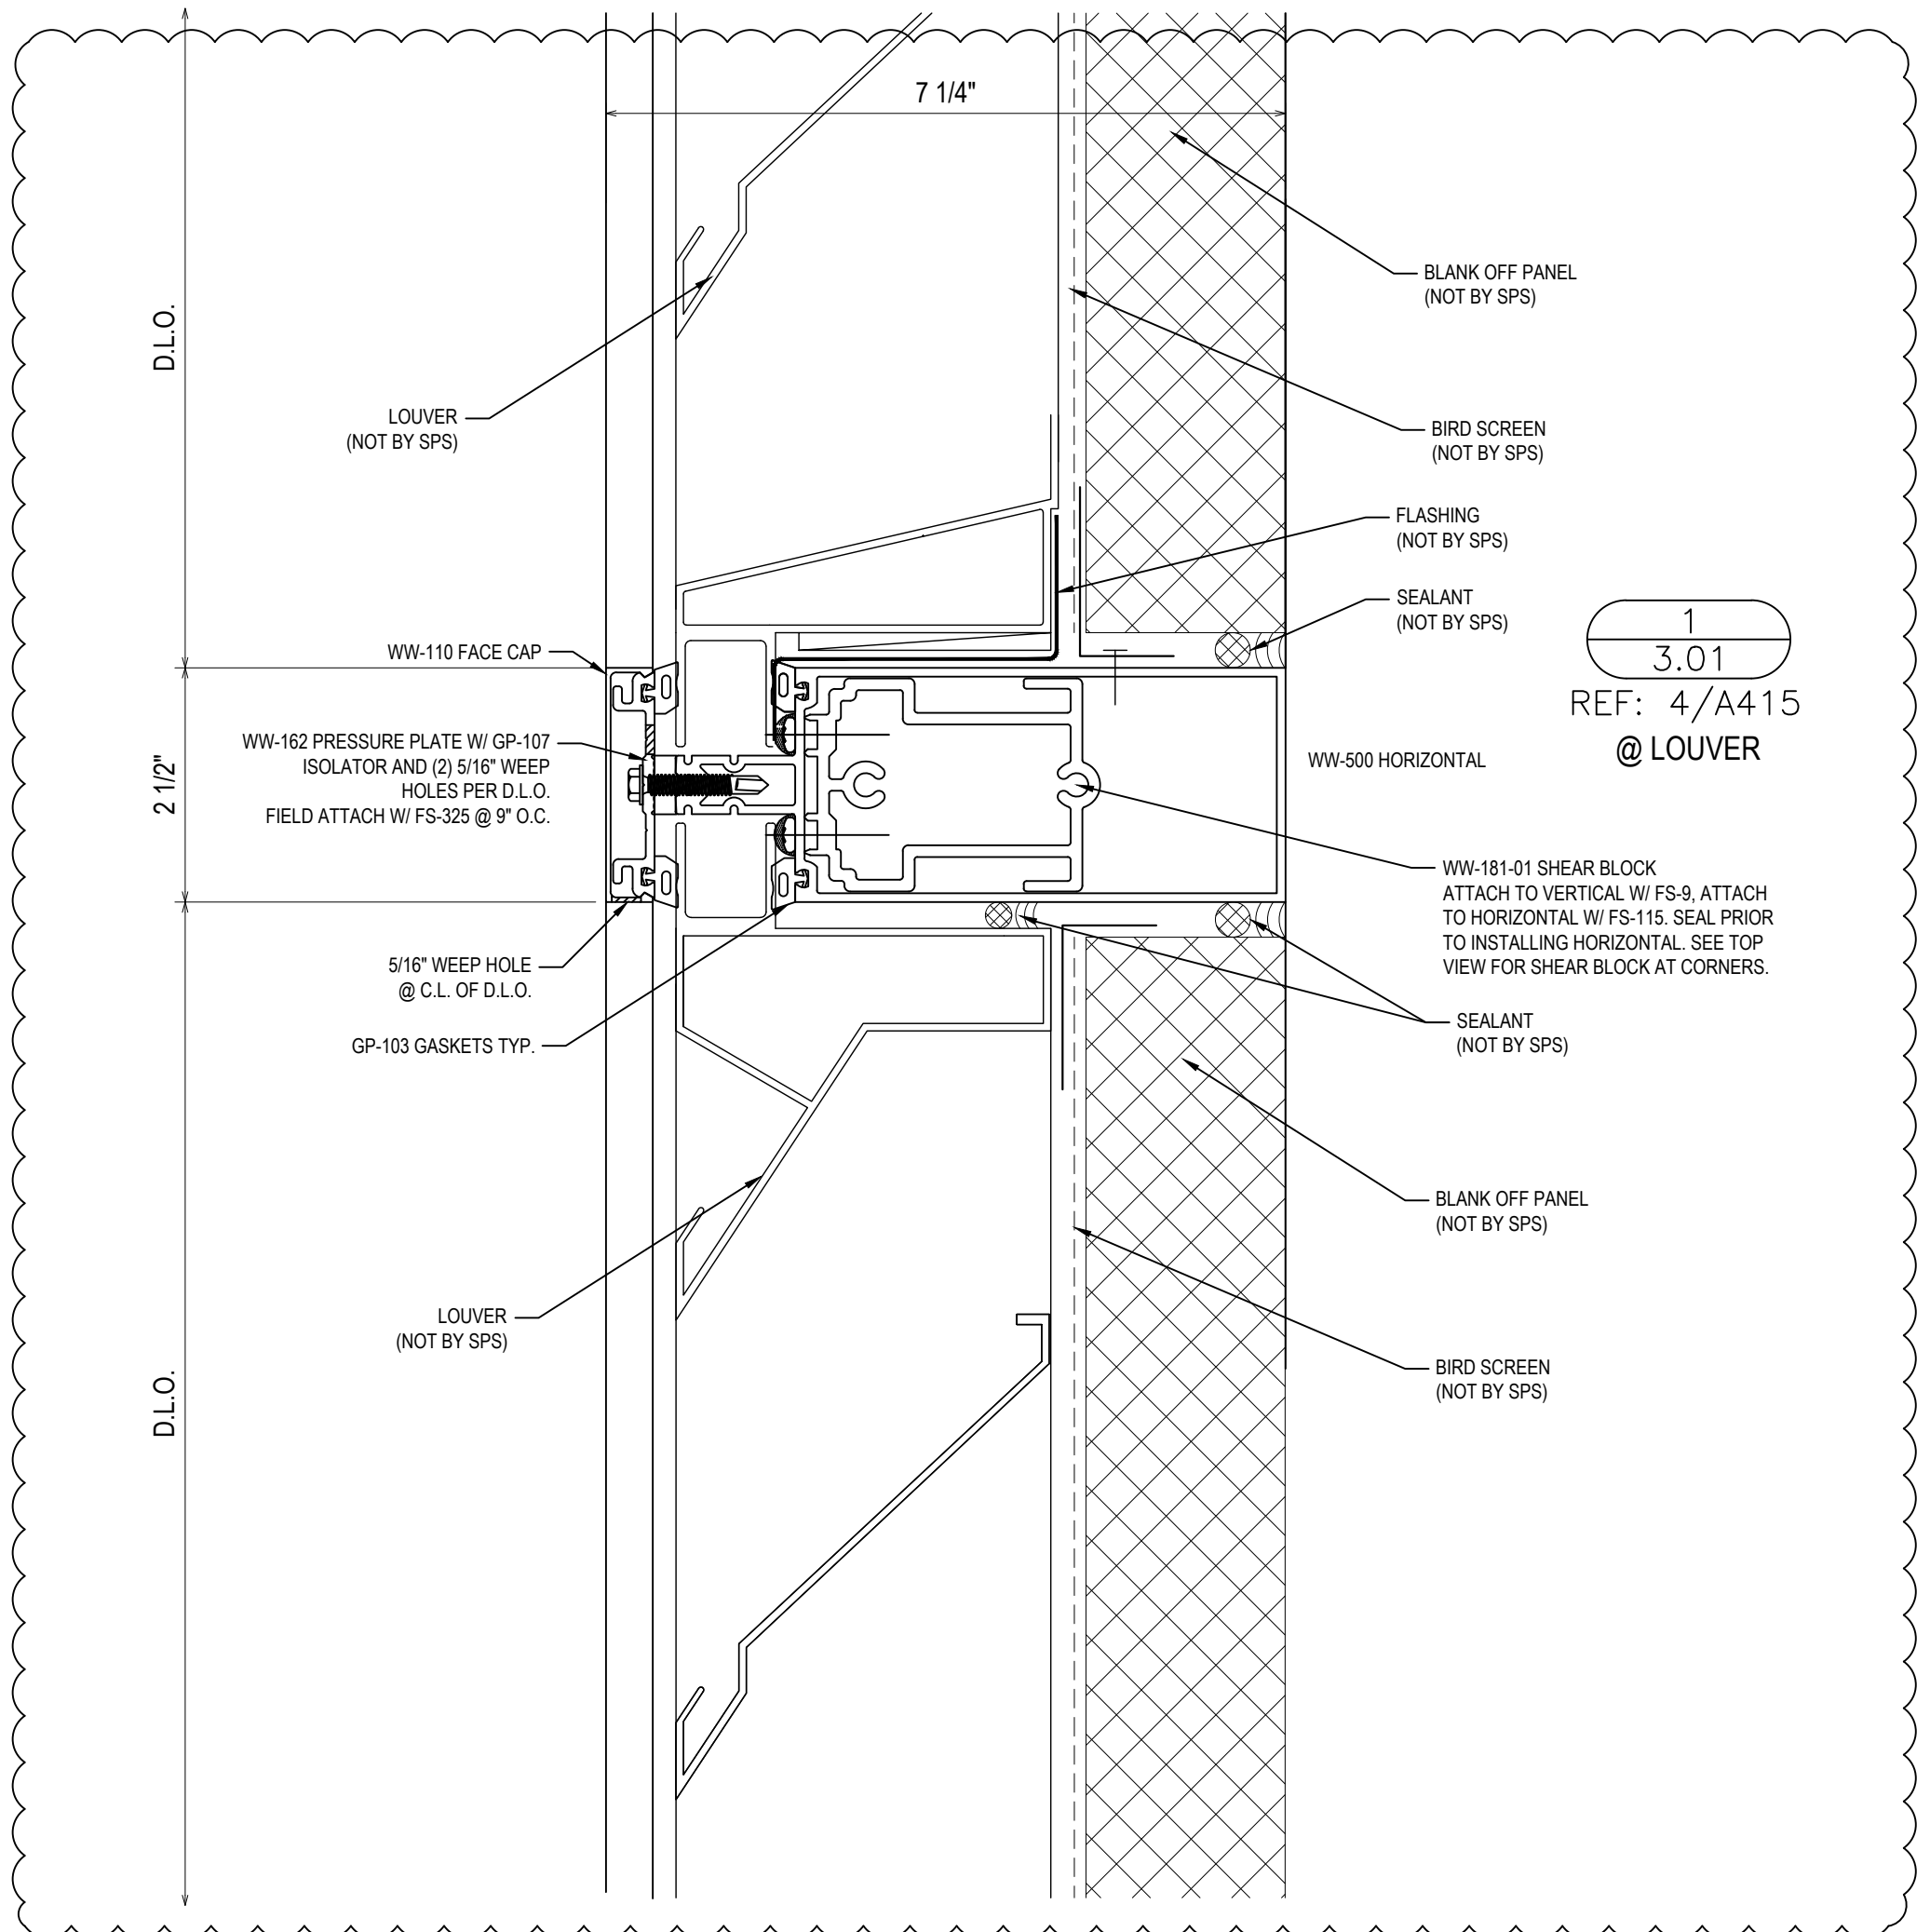


REVISIONS	BY
3/2/21	CW
3/10/21	CW
4/7/21	CW
5/6/21	CW
5/19/21	CW
7/9/21	CW

BON SECOURS ST. FRANCIS DOWNTOWN ENVELOPE RENOVATION  
GREENVILLE, SC  
ARCHITECT: MICMILLAN PAZDAN SMITH ARCHITECTS  
ERECTOR: SPS CORPORATION

**SPS Corporation**  
Fort Wayne, Indiana Raleigh, North Carolina  
Indianapolis, Indiana Charlotte, North Carolina


Drawn By: CCW  
Date Drawn: 08/27/20  
Checked By: LW  
Date Checked: 08/27/20  
Scale: 6" = 1'-0"  
Job No.: 5293  
Job Name: BON SECOURS  
SHEET

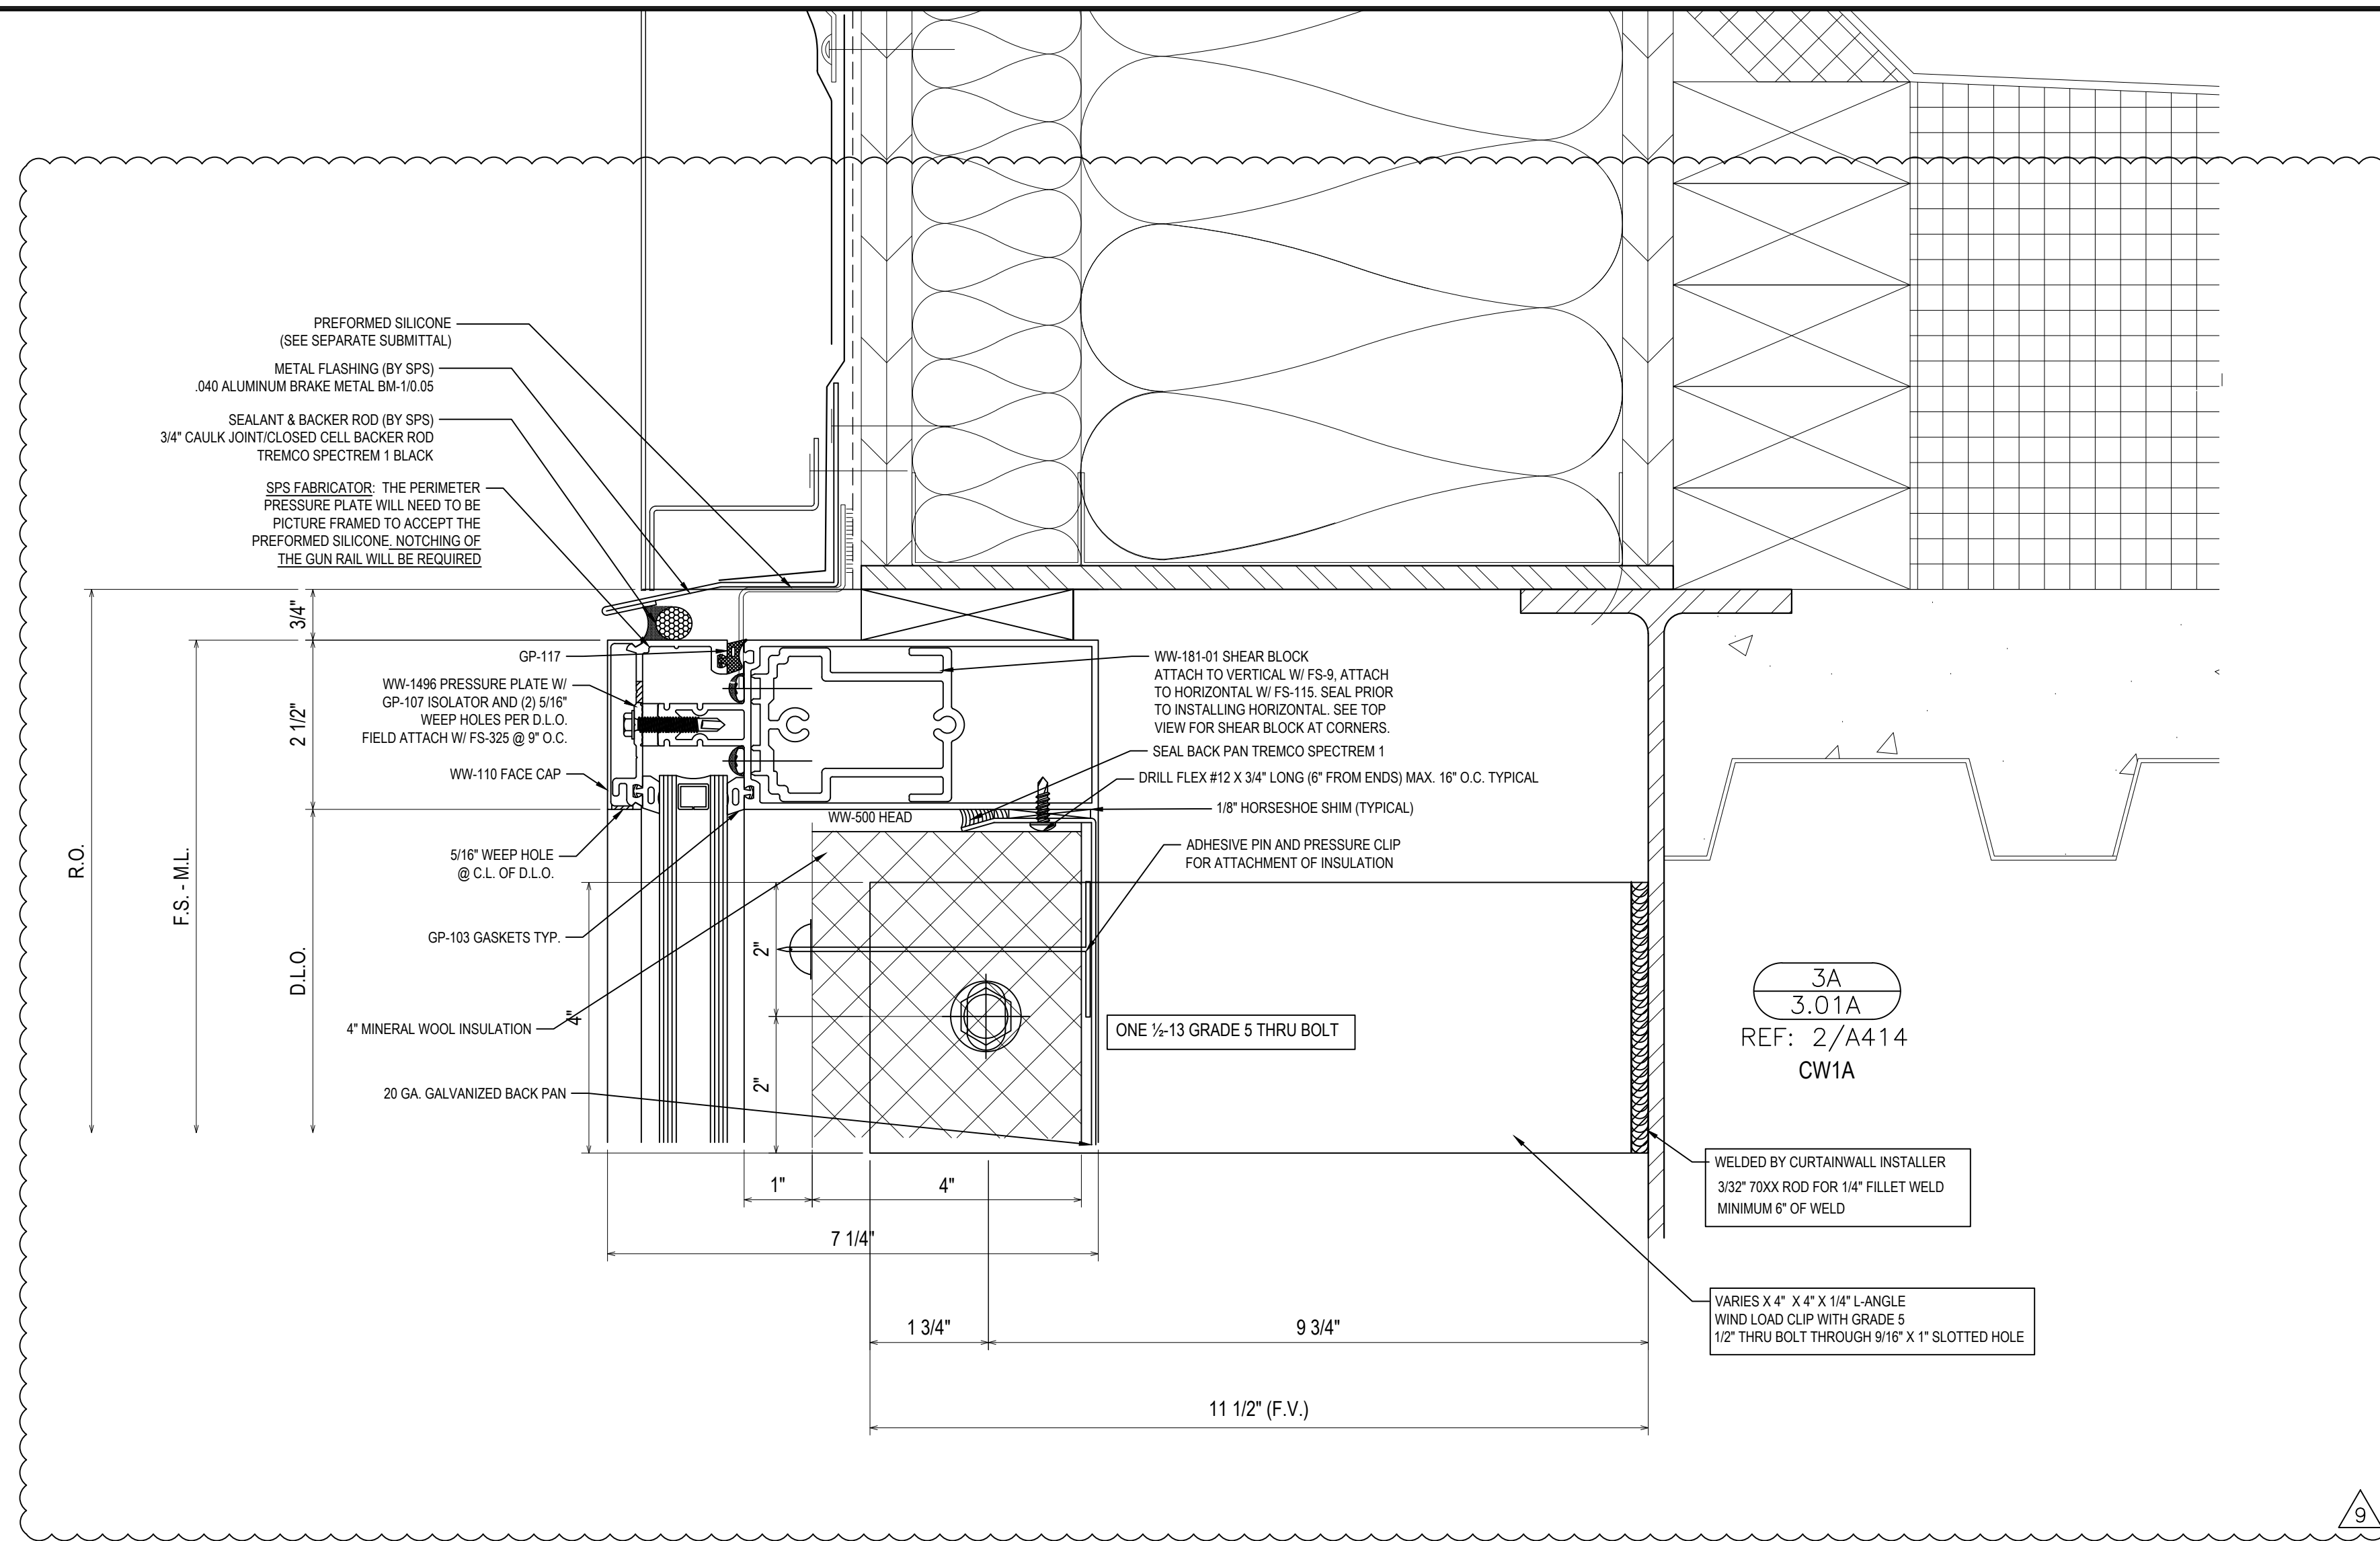

REVISIONS	BY
△ 3/2/21	CW
△ 3/10/21	CW
△ 4/7/21	CW
△ 5/6/21	CW
△ 5/19/21	CW
△ 7/9/21	CW





**BON SECOURS ST. FRANCIS DOWNTOWN ENVELOPE RENOVATION**  
 GREENVILLE, SC  
 ARCHITECT: MICHAEL PAZDAN SMITH ARCHITECTS  
 ERECTOR: SPS CORPORATION

**SPS Corporation**  
 Fort Wayne, Indiana Raleigh, North Carolina  
 Indianapolis, Indiana Charlotte, North Carolina

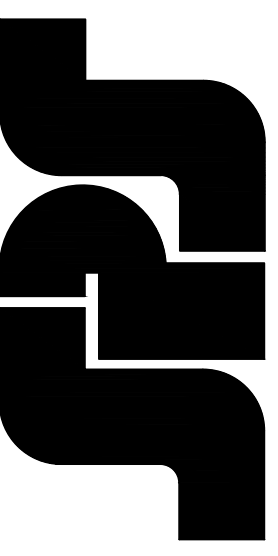

Drawn By: CCW  
 Date Drawn: 08/27/20  
 Checked By: LW  
 Date Checked: 08/27/20  
 Scale: 6" = 1'-0"  
 Job No.: 5293  
 Job Name: BON SECOURS  
 SHEET


**3.01A**

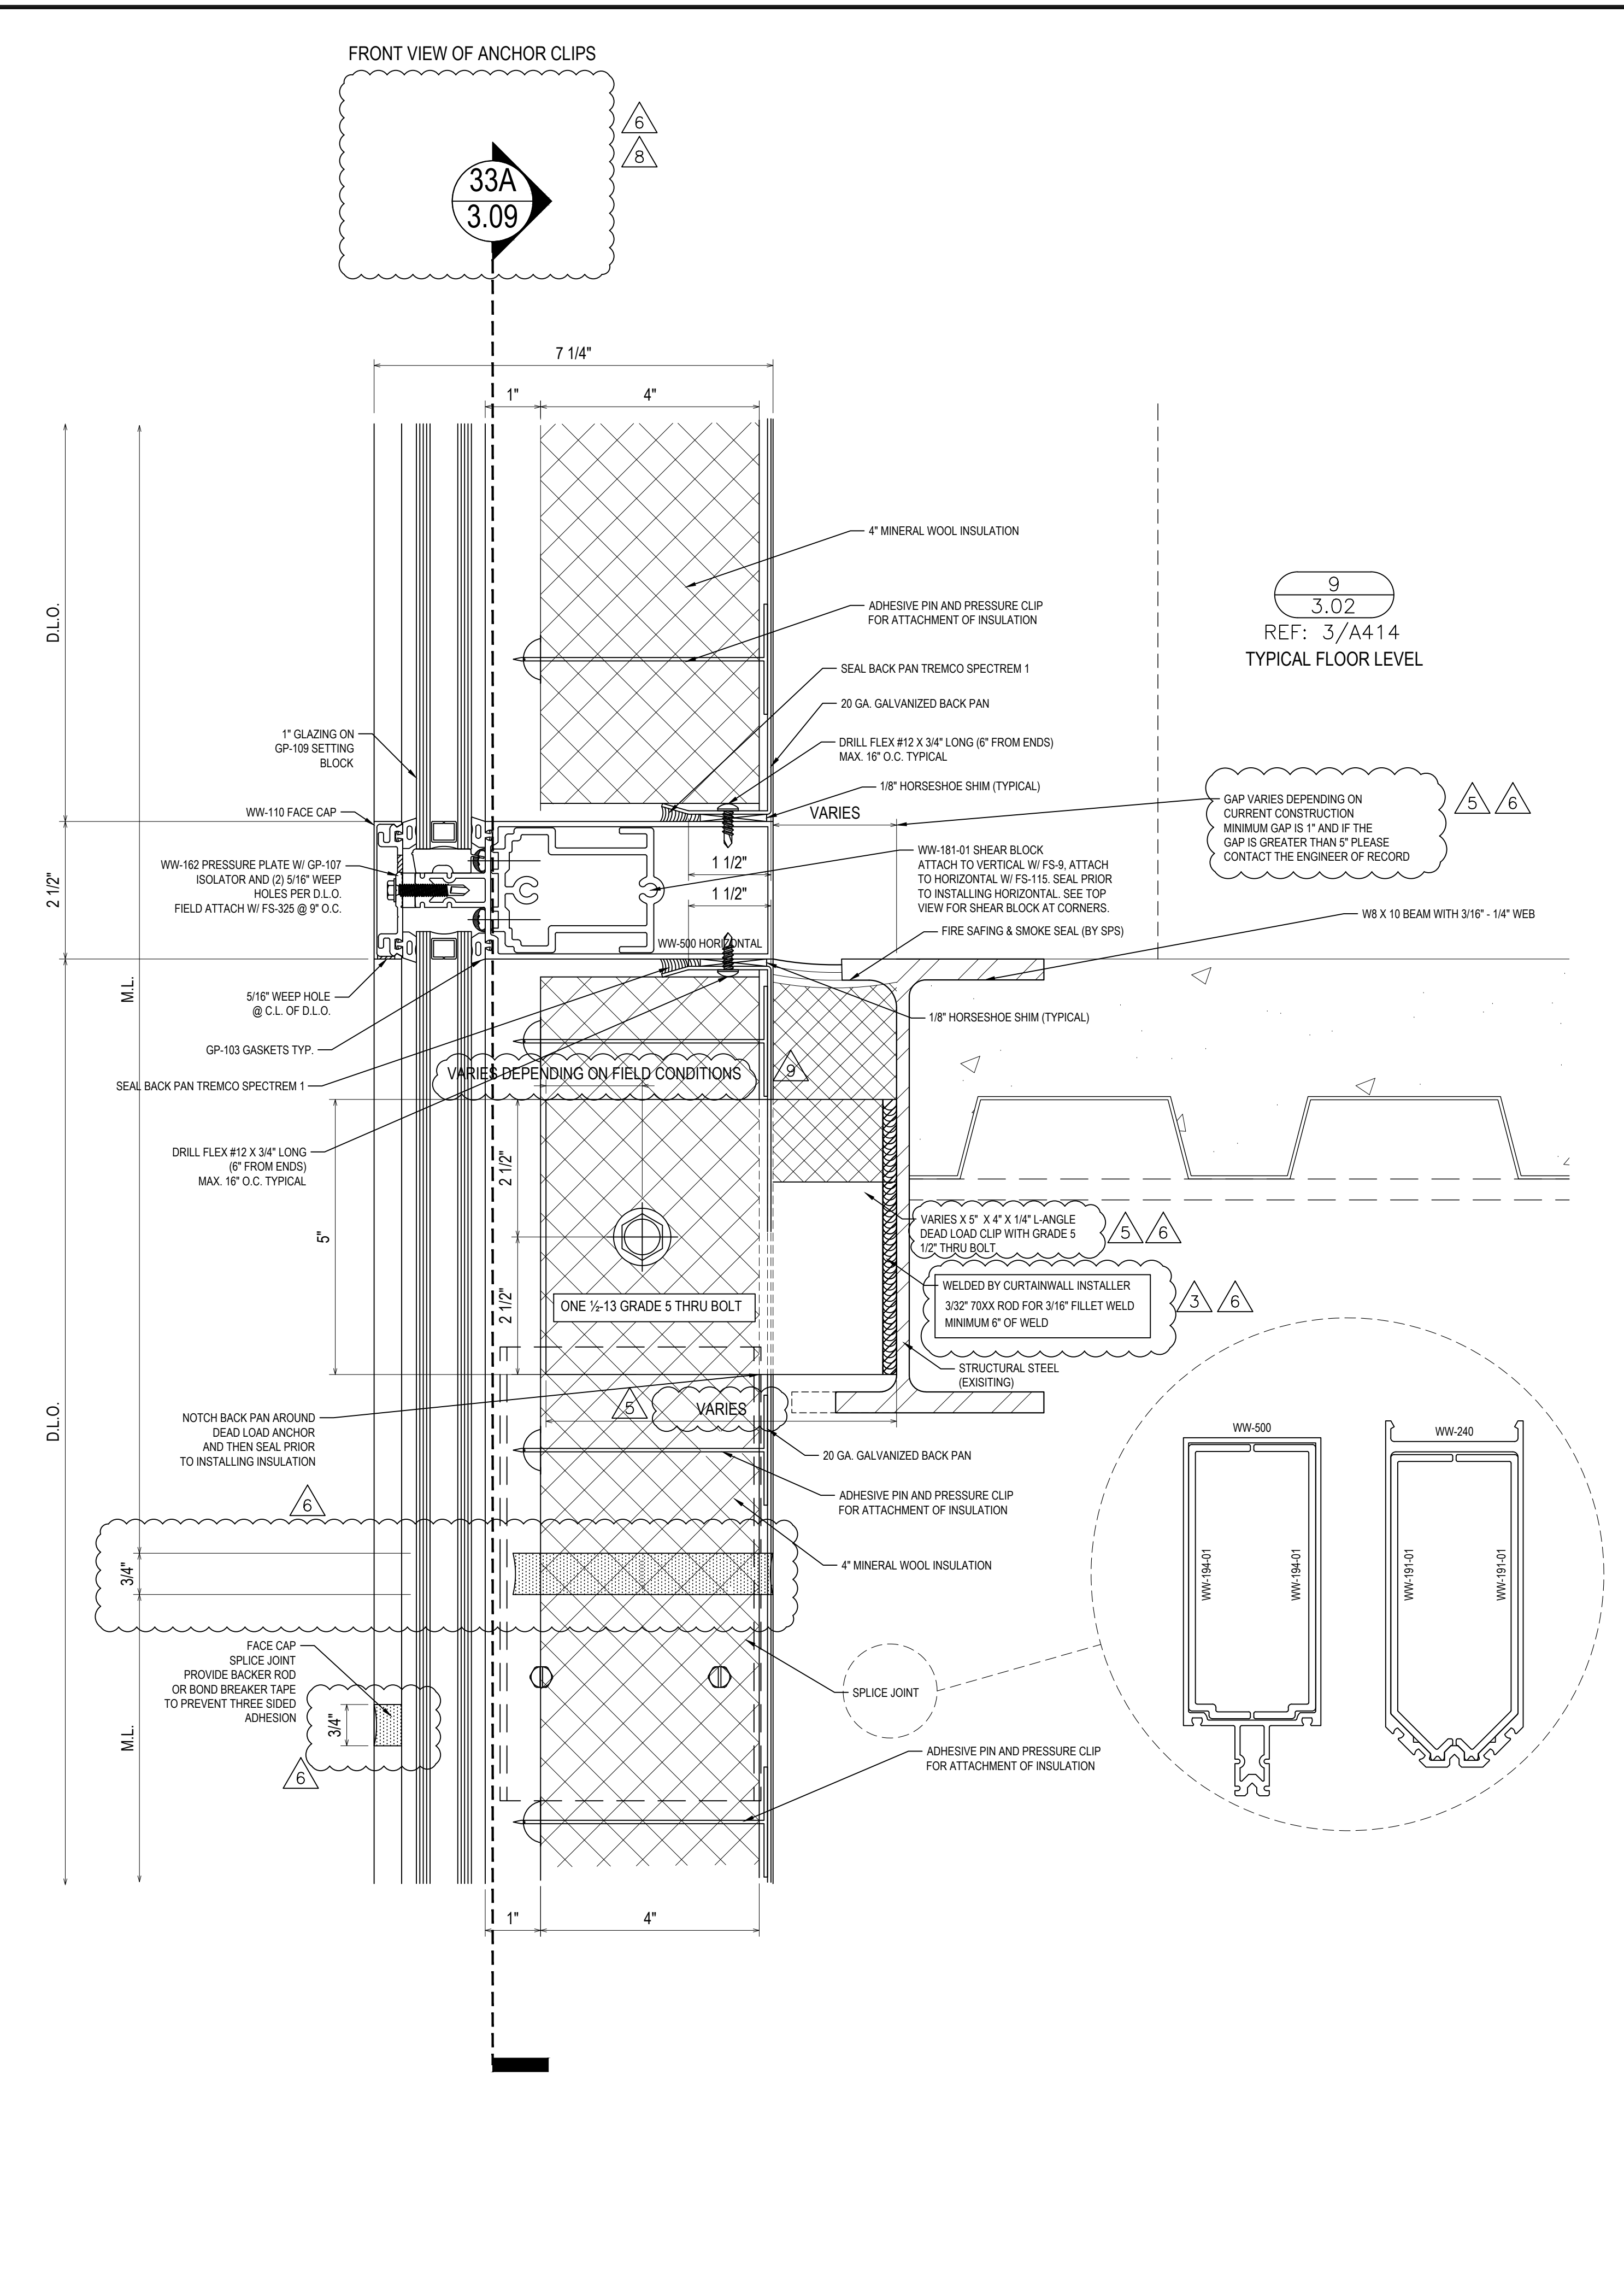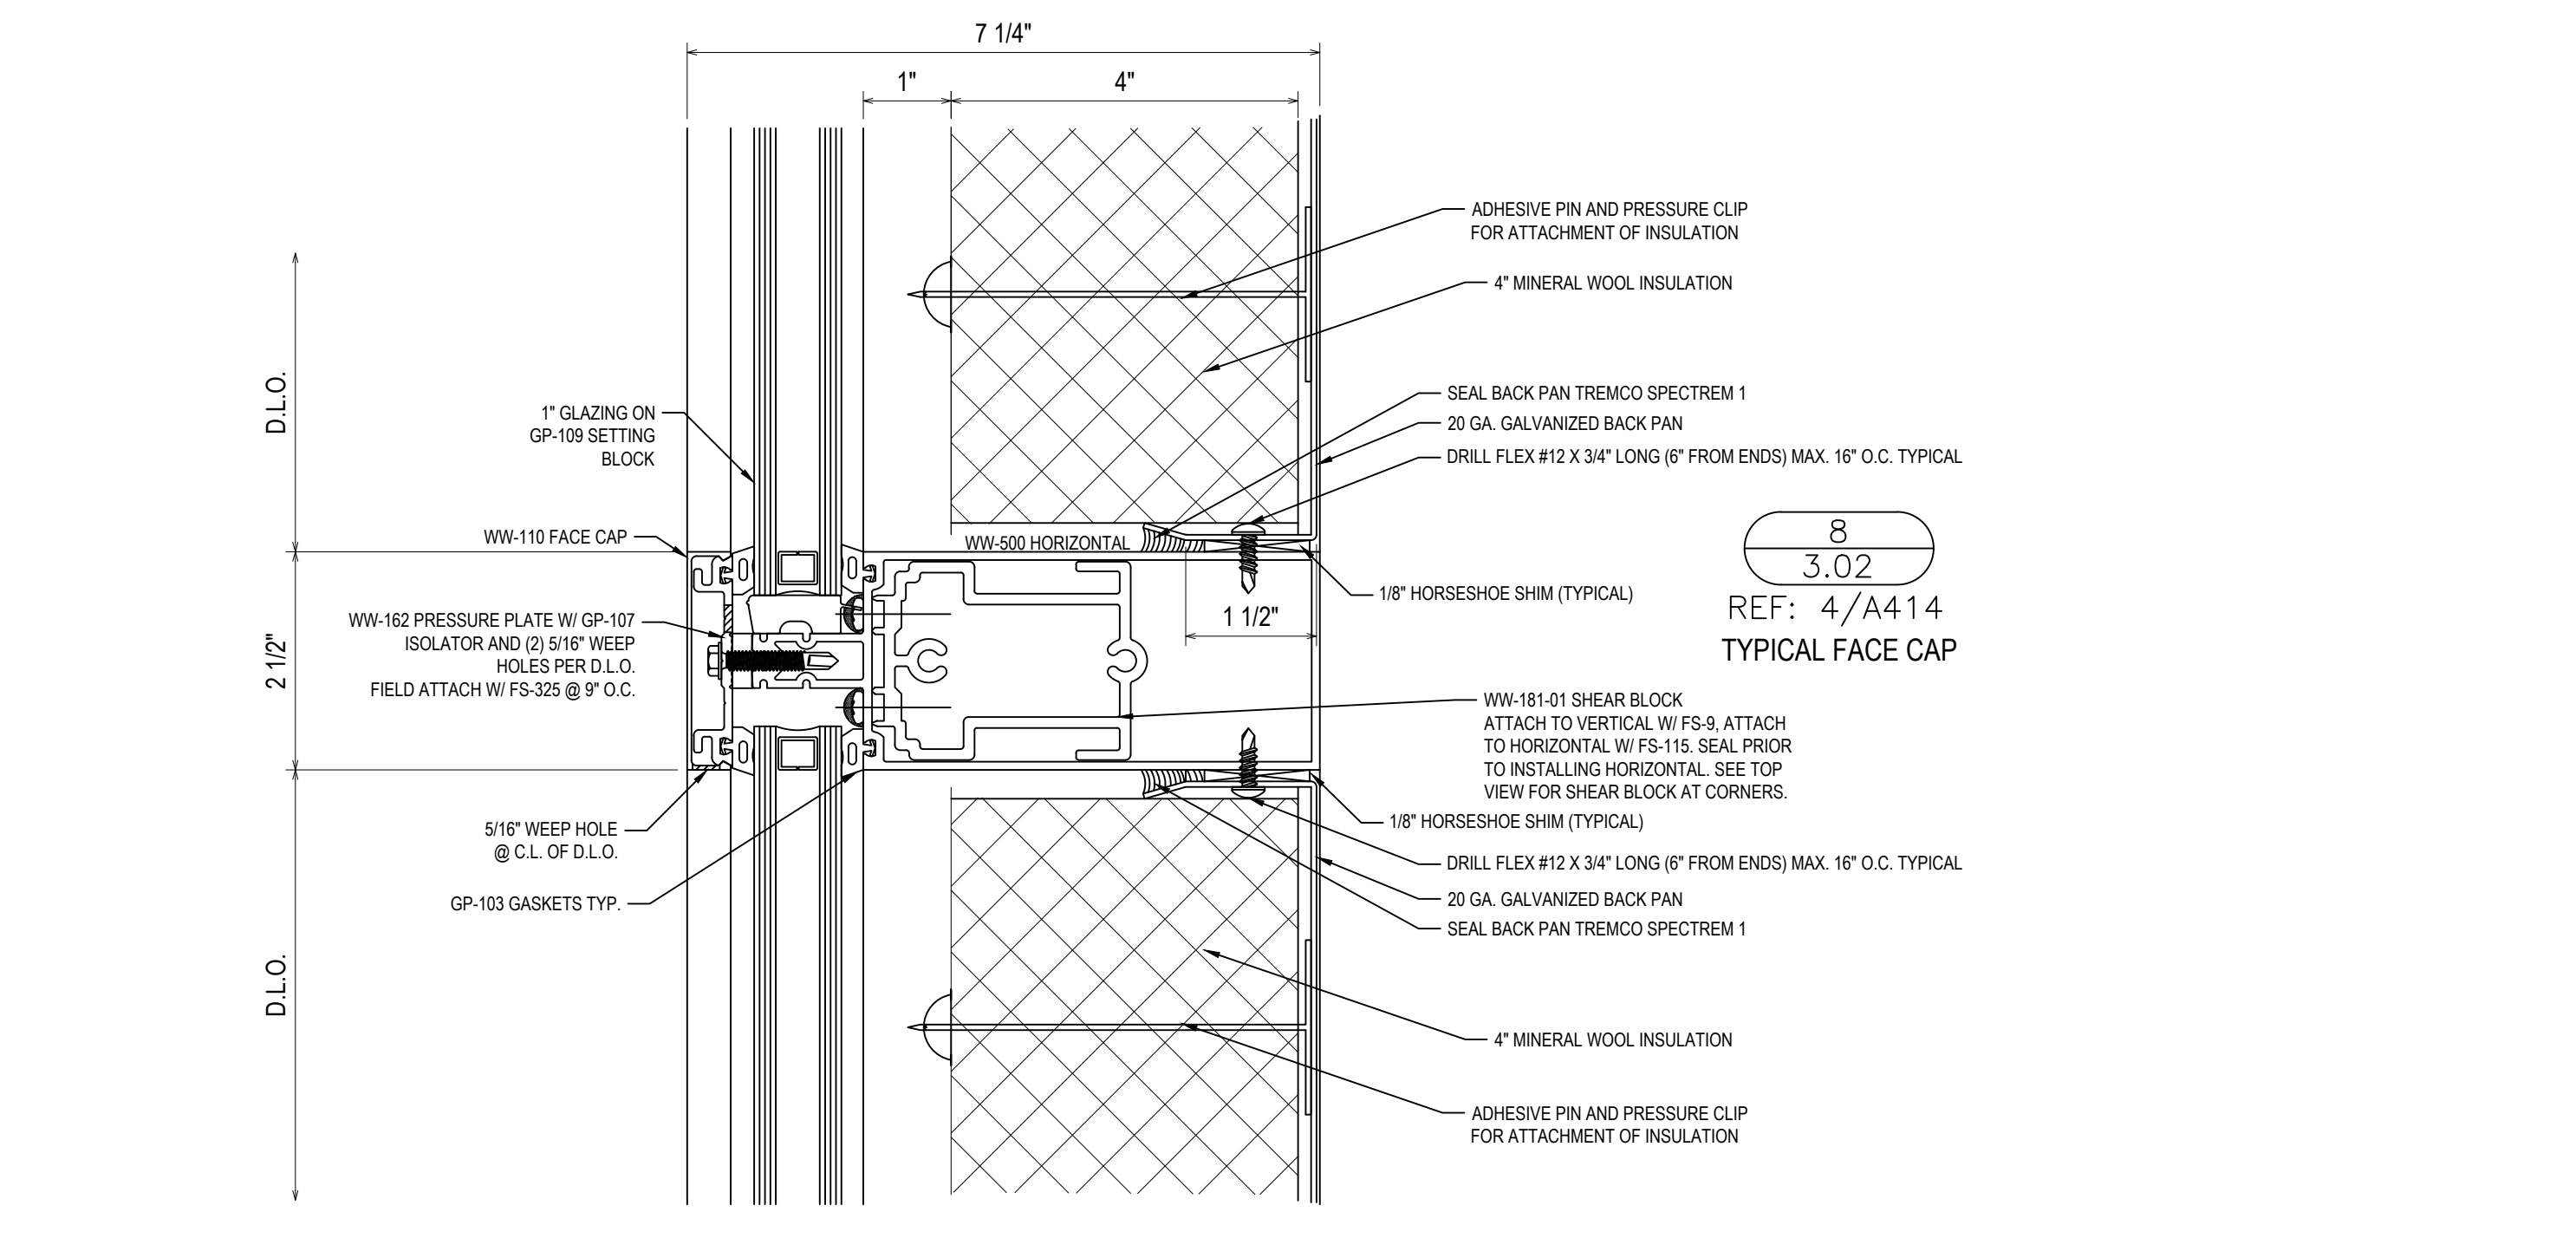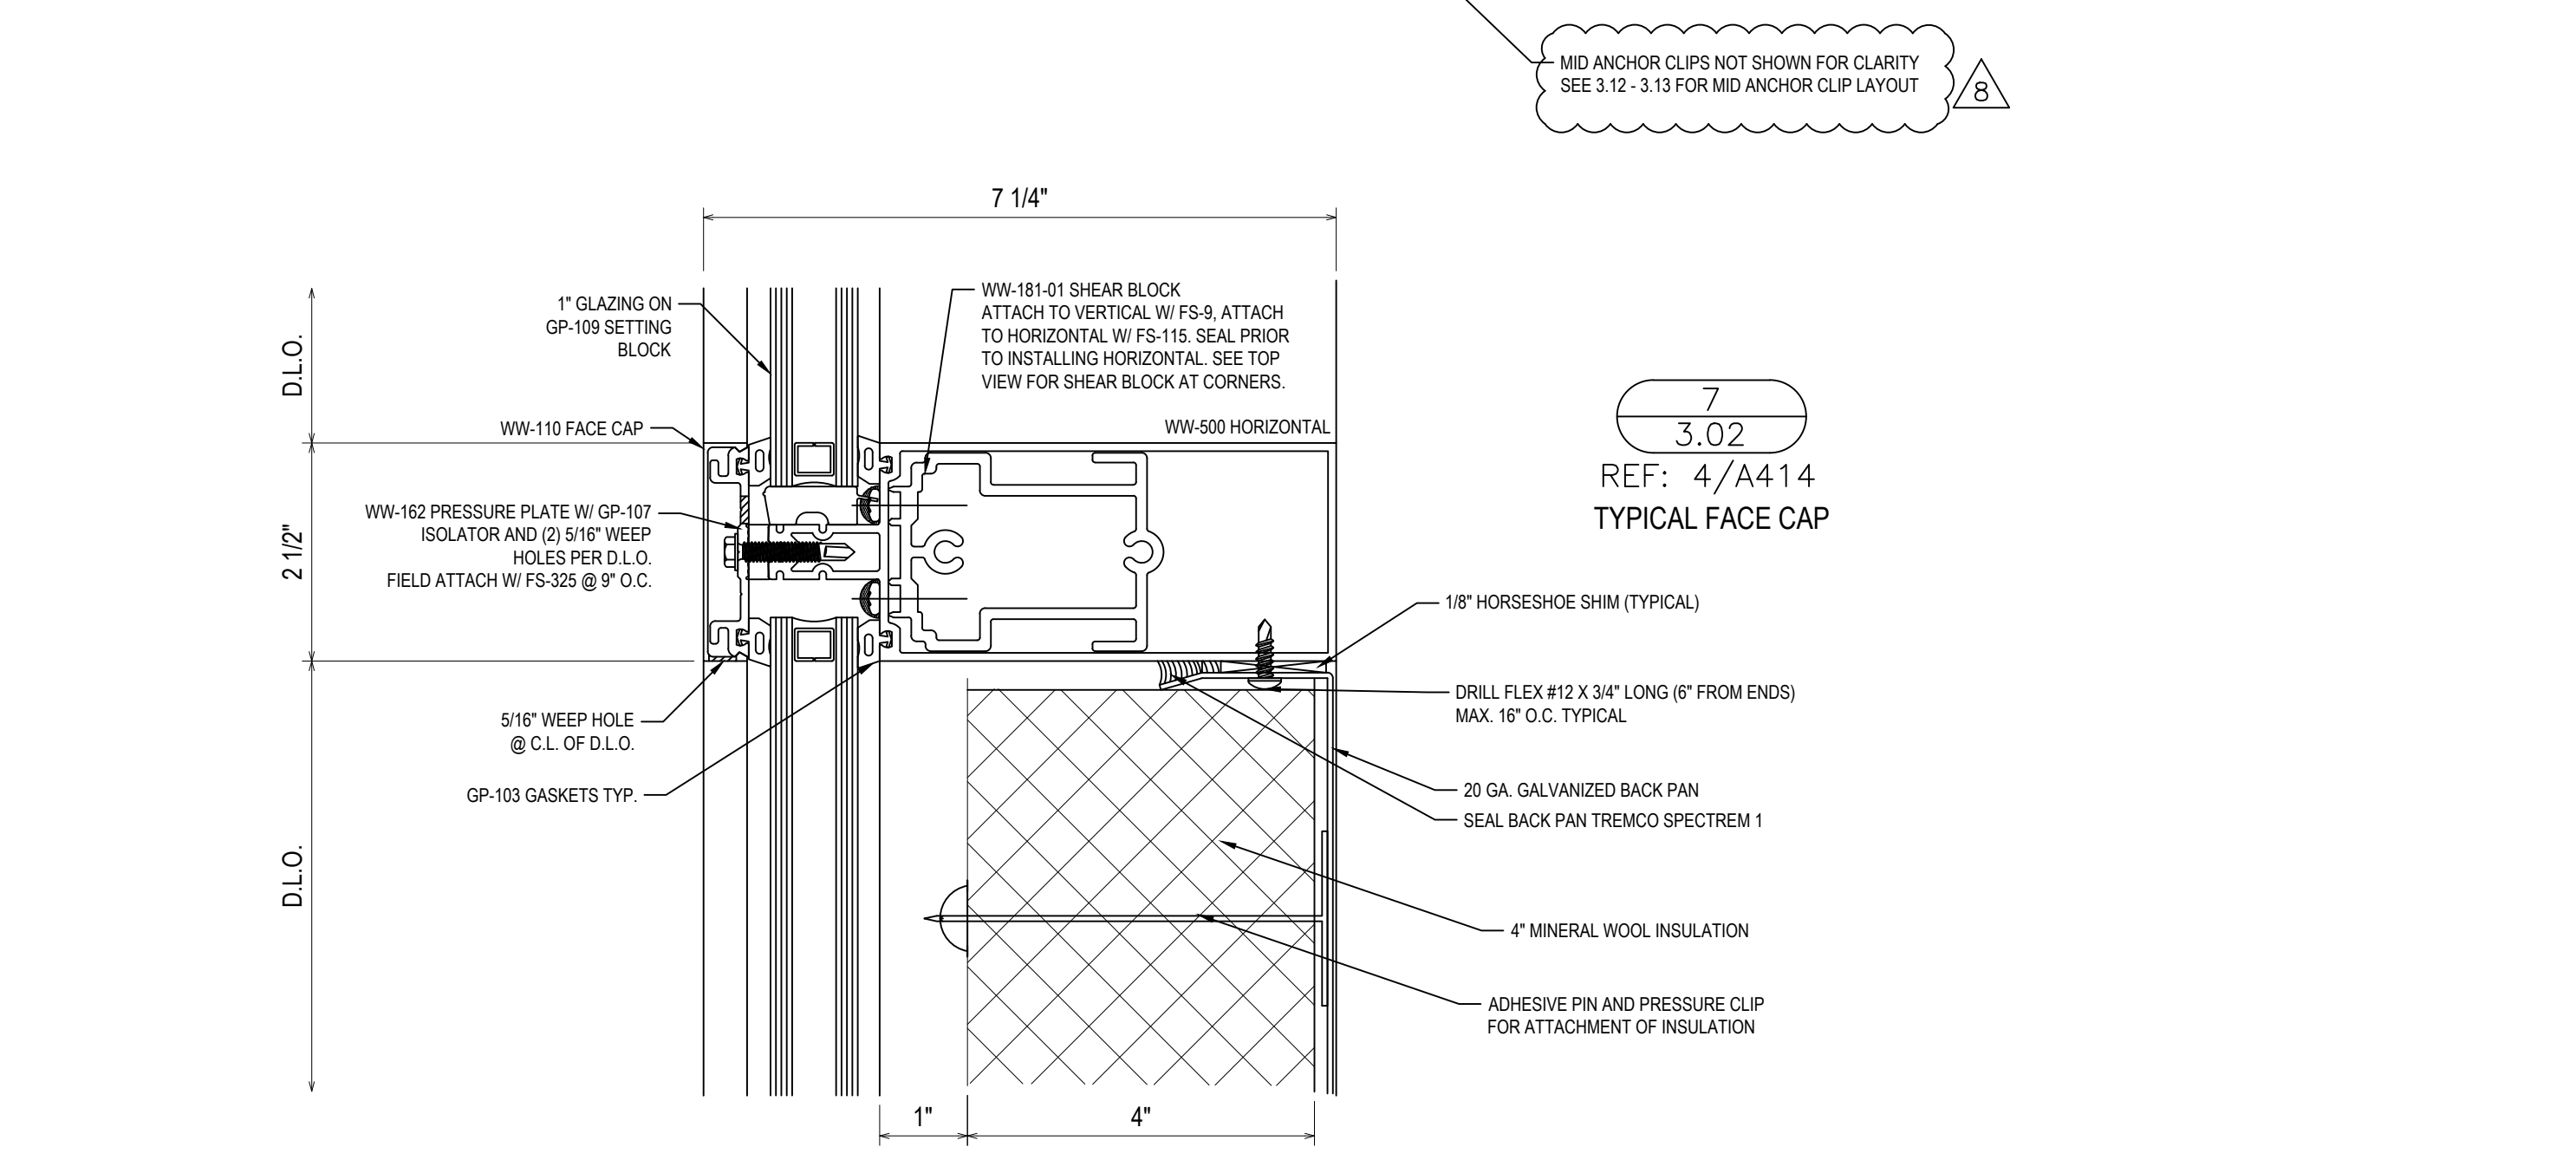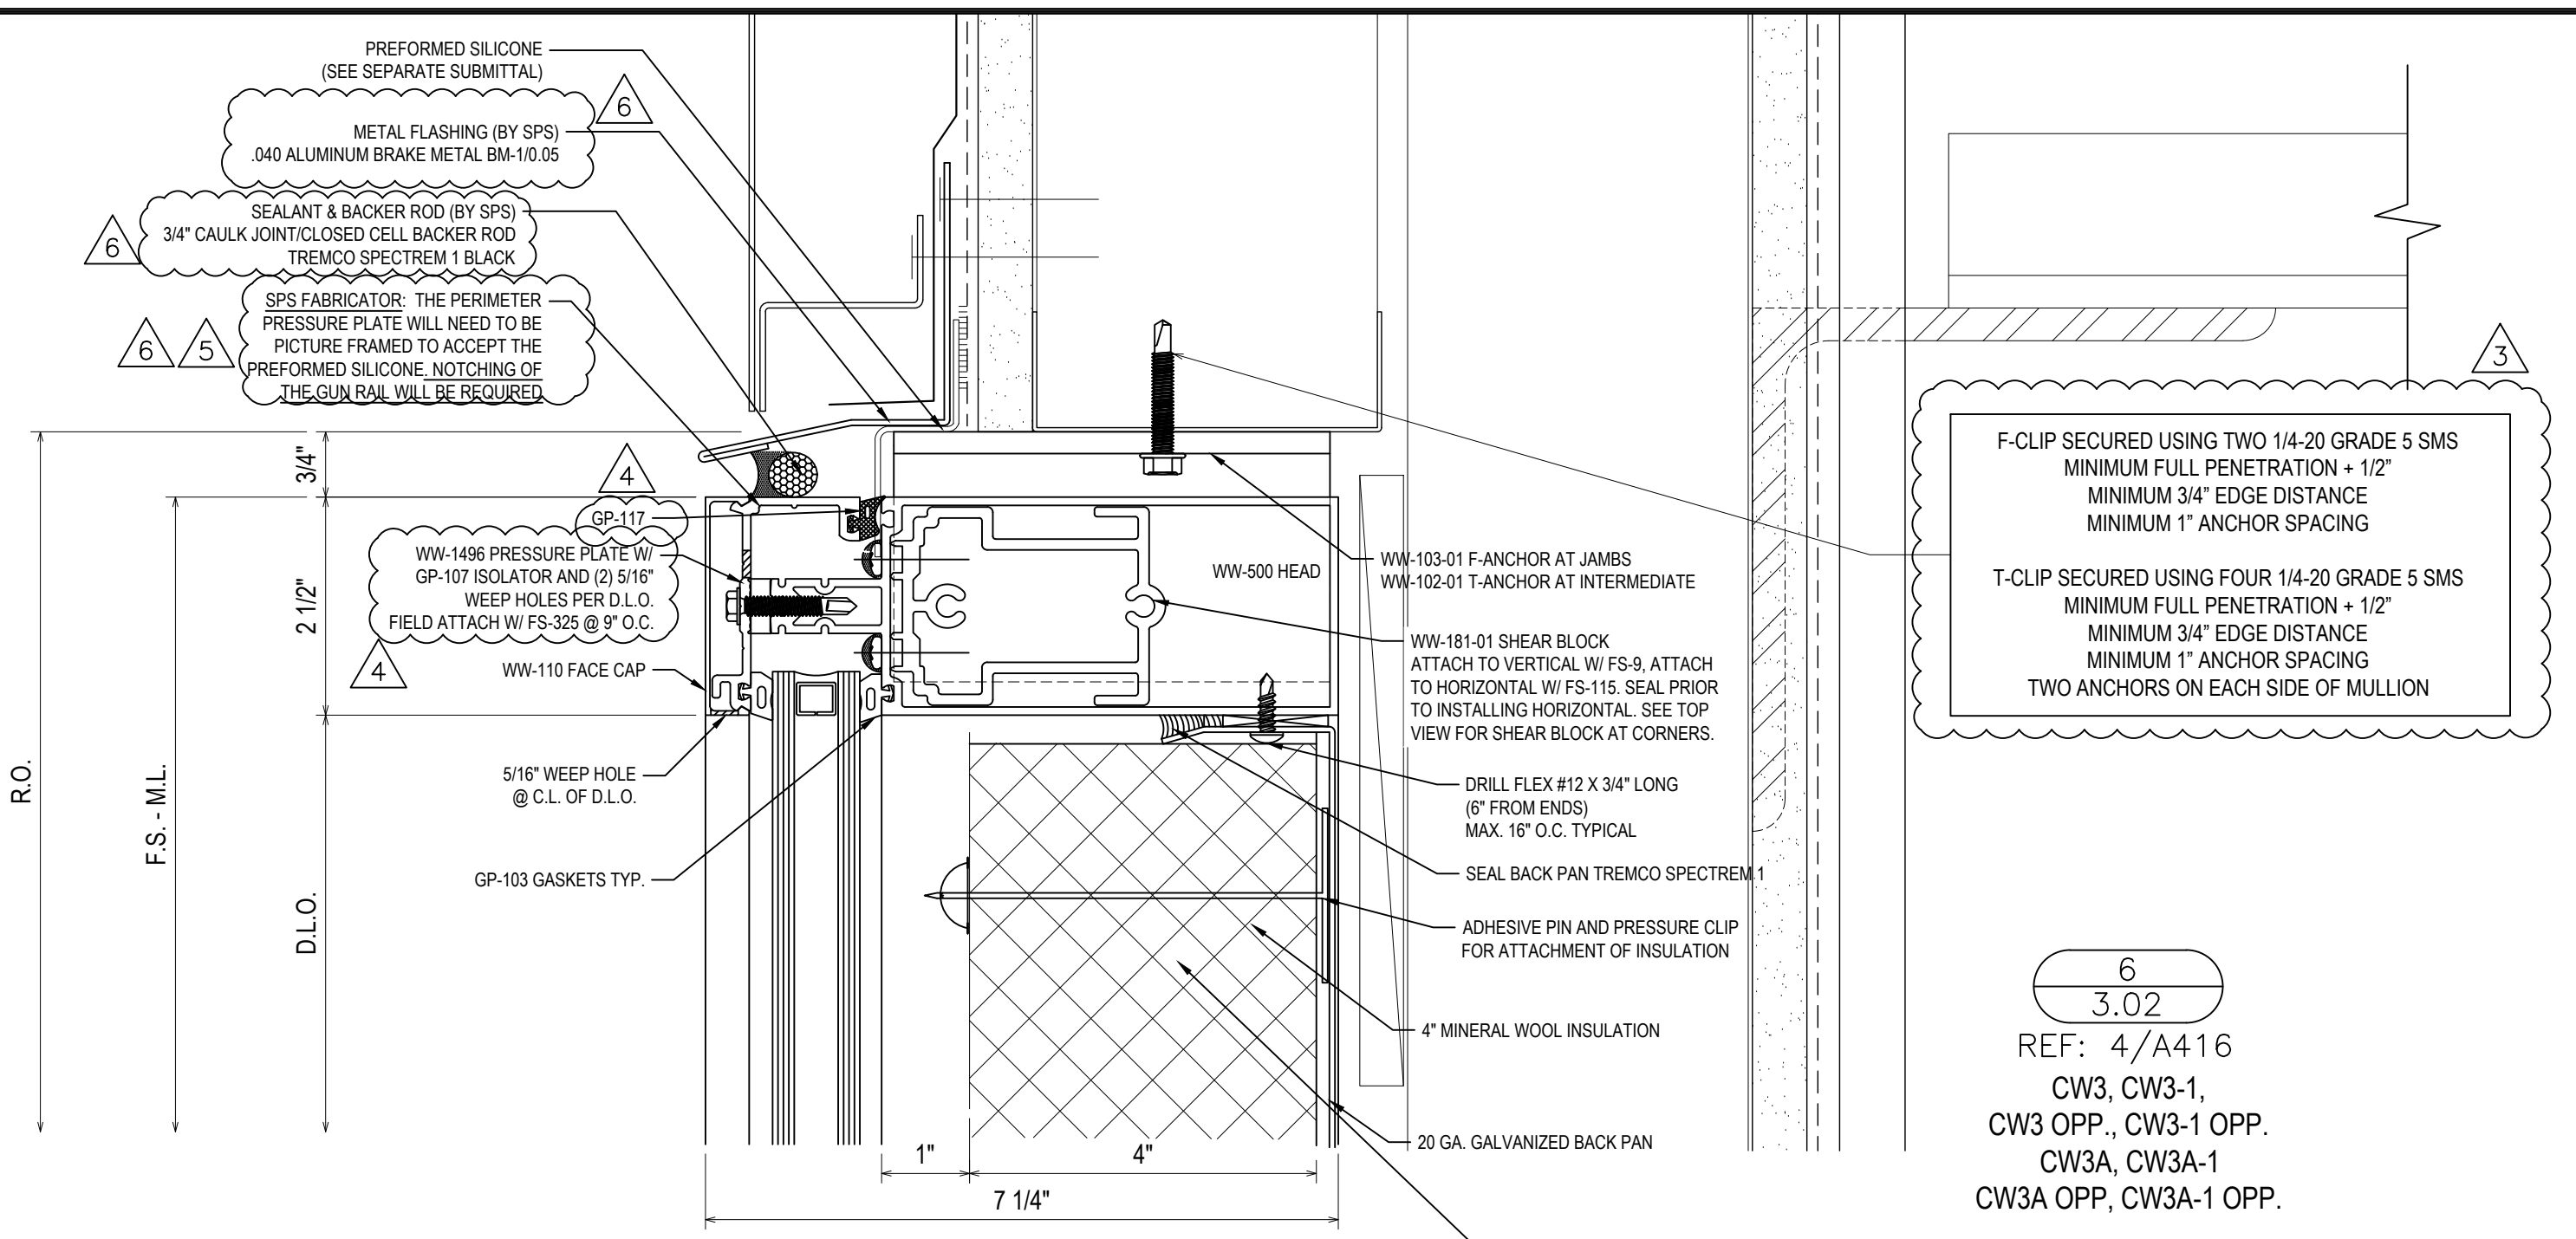


REVISIONS	BY
3/2/21	CW
3/10/21	CW
4/7/21	CW
5/6/21	CW
5/19/21	CW
7/9/21	CW

BON SECOURS ST. FRANCIS DOWNTOWN ENVELOPE RENOVATION  
GREENVILLE, SC

ARCHITECT: MICHELAN PAZDAN SMITH ARCHITECTS  
ERECTOR: SPS CORPORATION

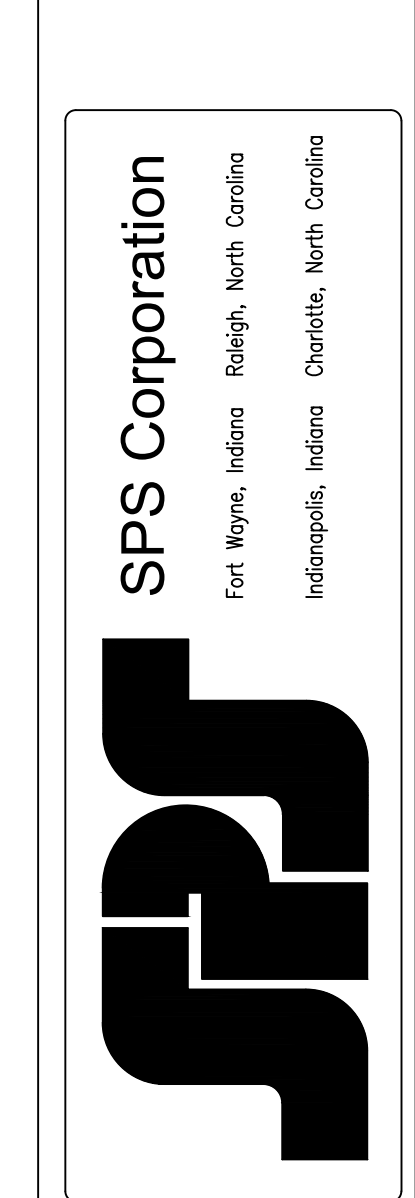


Drawn By	CCW
Date Drawn	08/27/20
Checked By	LW
Date Checked	08/27/20
Scale	6" = 1'-0"
Job No.	5293
Job Name	BON SECOURS
SHEET	

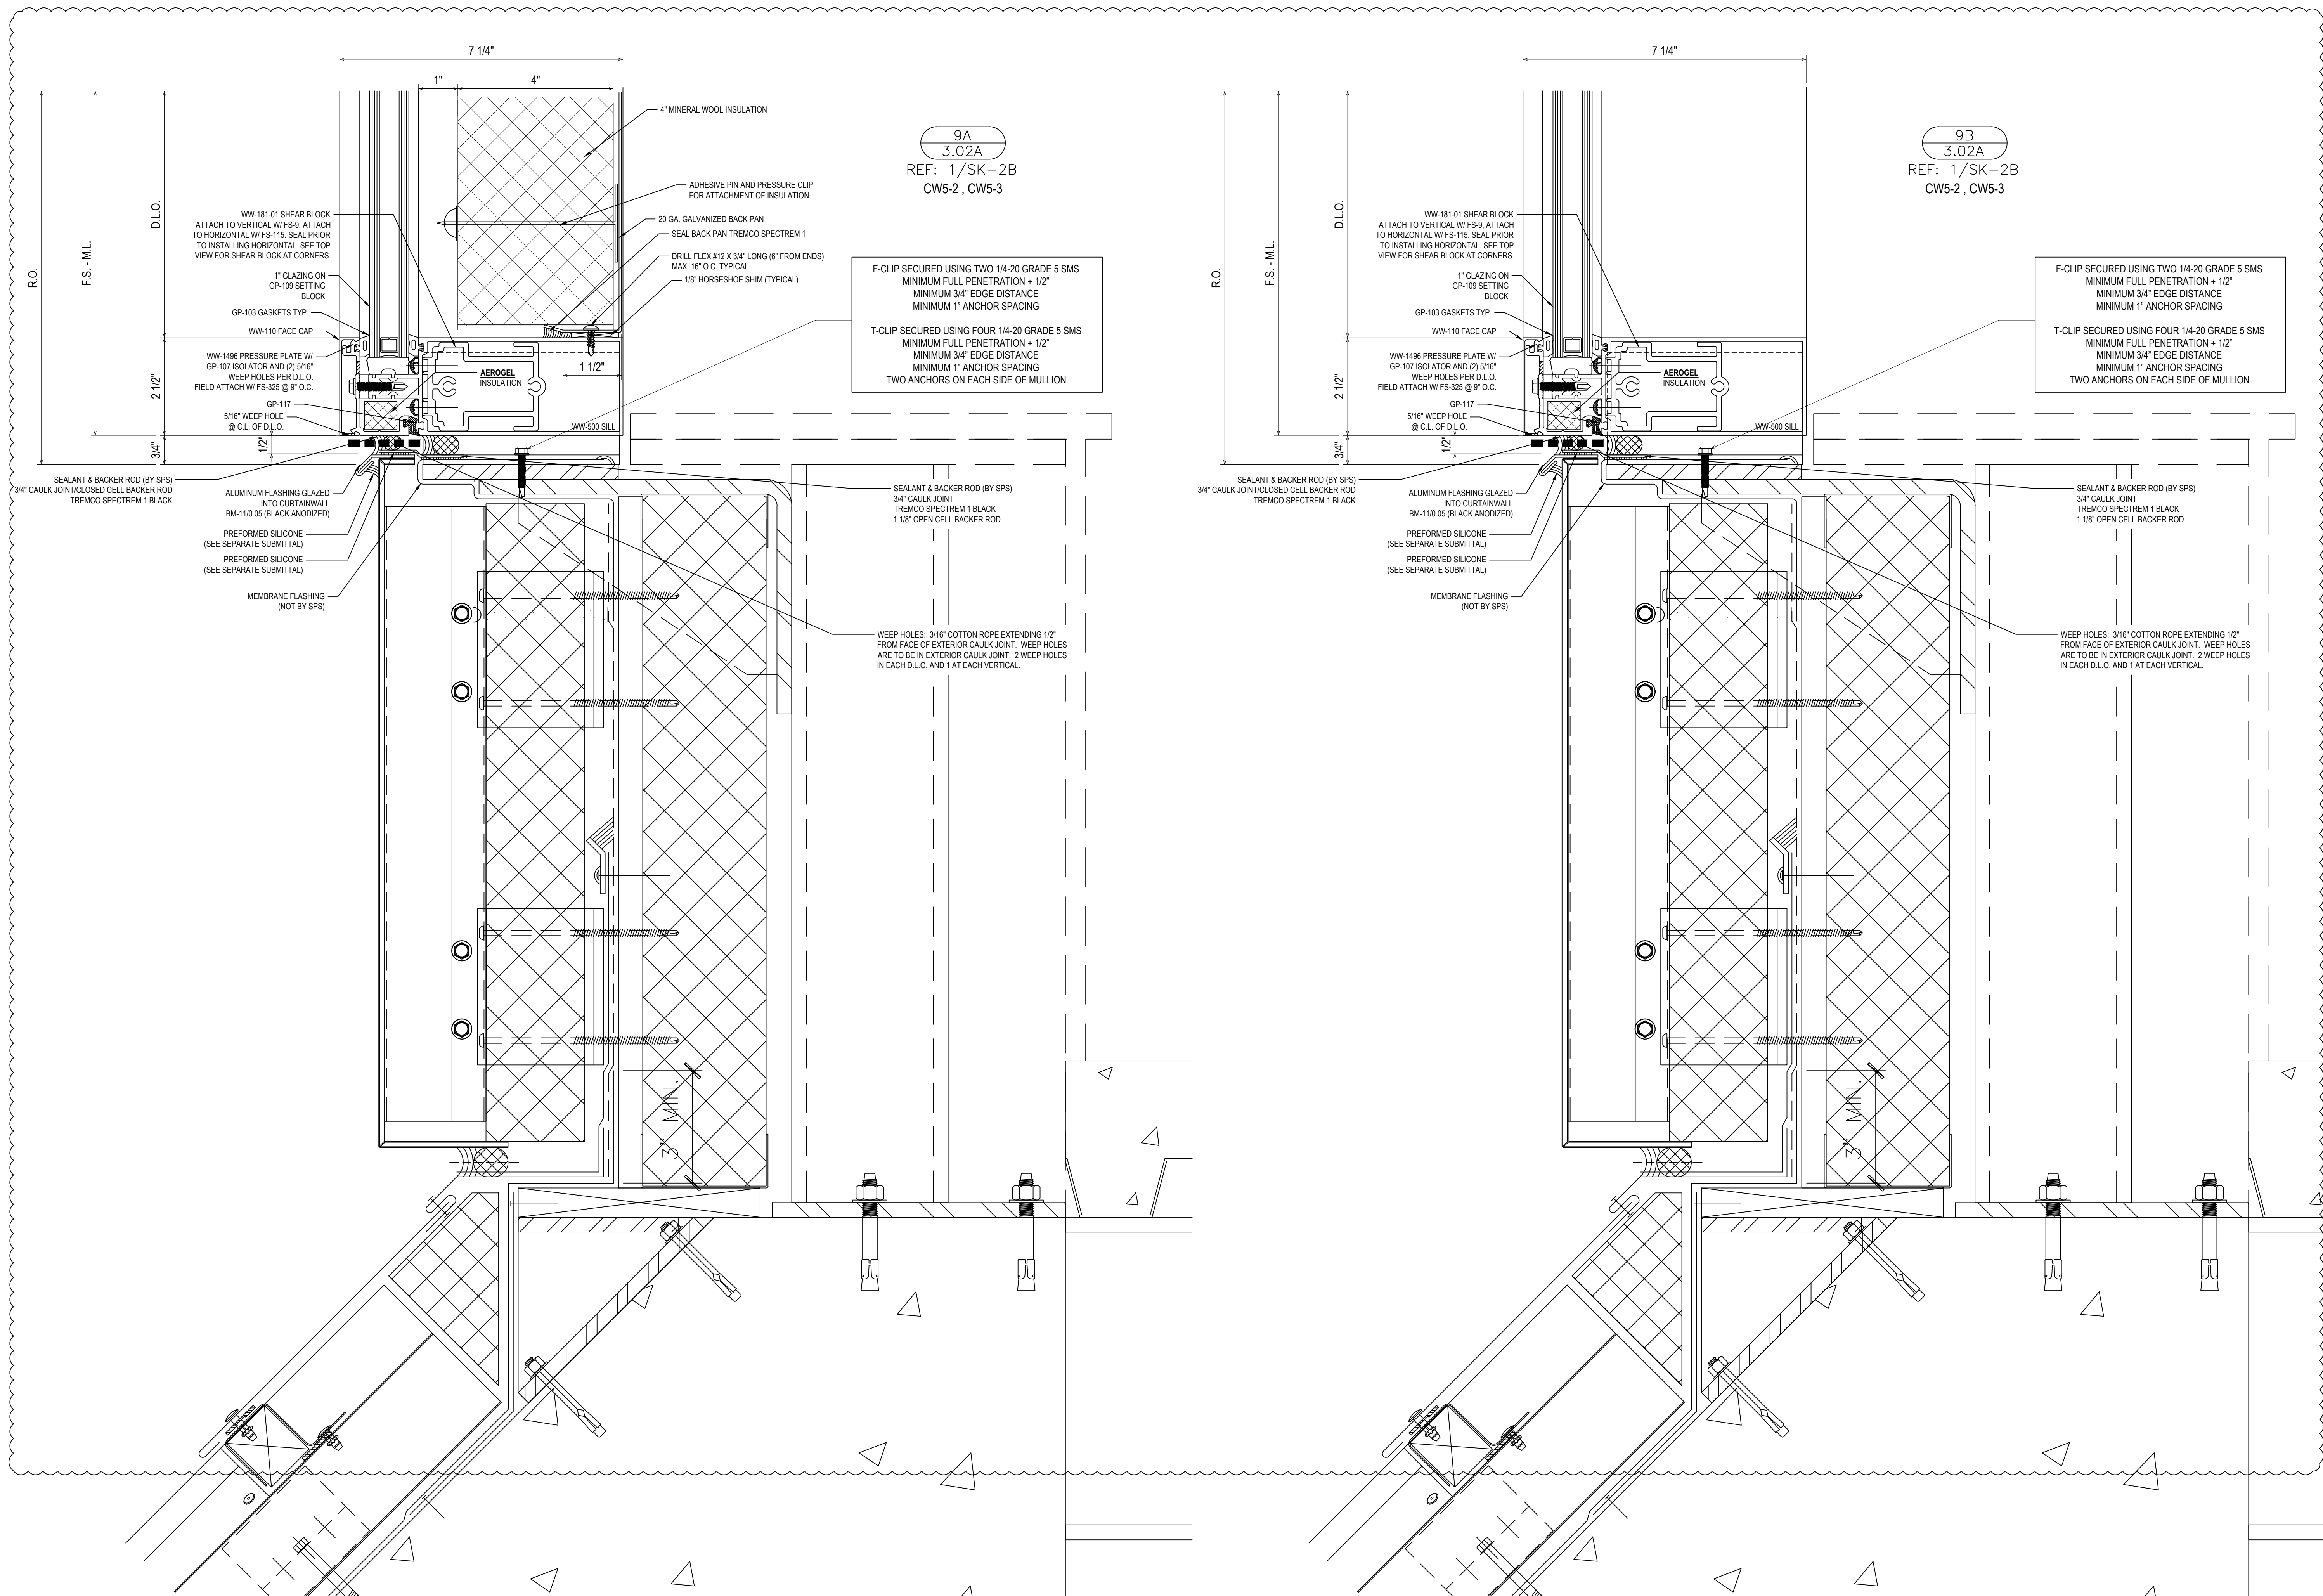

REVISIONS	BY
△ 3/2/21	CW
△ 3/10/21	CW
△ 4/7/21	CW
△ 5/6/21	CW
△ 5/19/21	CW
△ 7/9/21	CW

**BON SECOURS ST. FRANCIS DOWNTOWN ENVELOPE RENOVATION**  
 GREENVILLE, SC  
 ARCHITECT: MCMILLAN PAZDAN SMITH ARCHITECTS  
 ERECTOR: SPS CORPORATION

**SPS Corporation**  
 Fort Wayne, Indiana Raleigh, North Carolina  
 Indianapolis, Indiana Charlotte, North Carolina

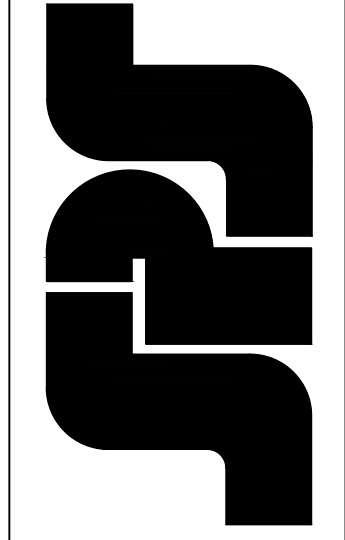


Drawn By: CCW  
 Date Drawn: 08/27/20  
 Checked By: LW  
 Date Checked: 08/27/20  
 Scale: 6" = 1'-0"  
 Job No.: 5293  
 Job Name: BON SECOURS  
 SHEET

**3.02A**

REVISIONS	BY
3/2/21	CW
3/10/21	CW
4/7/21	CW
5/6/21	CW
5/19/21	CW
7/9/21	CW





**BON SECOURS ST. FRANCIS DOWNTOWN ENVELOPE RENOVATION**  
 GREENVILLE, SC  
 ARCHITECT: MOMILAN PAZDAN SMITH ARCHITECTS  
 EXECUTOR: SPS CORPORATION


**SPS Corporation**  
 Fort Wayne, Indiana Raleigh, North Carolina  
 Indianapolis, Indiana Charlotte, North Carolina

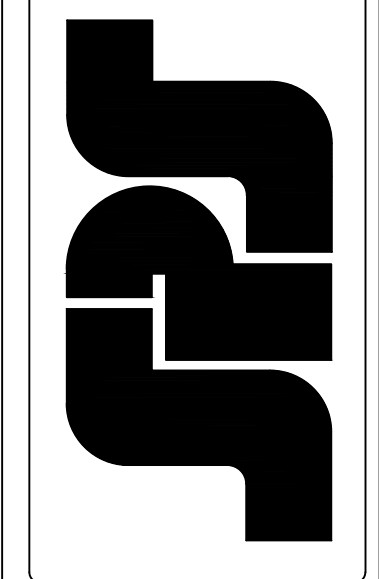

Drawn By: CCW  
 Date Drawn: 08/27/20  
 Checked By: LW  
 Date Checked: 08/27/20  
 Scale: 6" = 1'-0"  
 Job No.: 5293  
 Job Name: BON SECOURS  
 SHEET

**3.03**

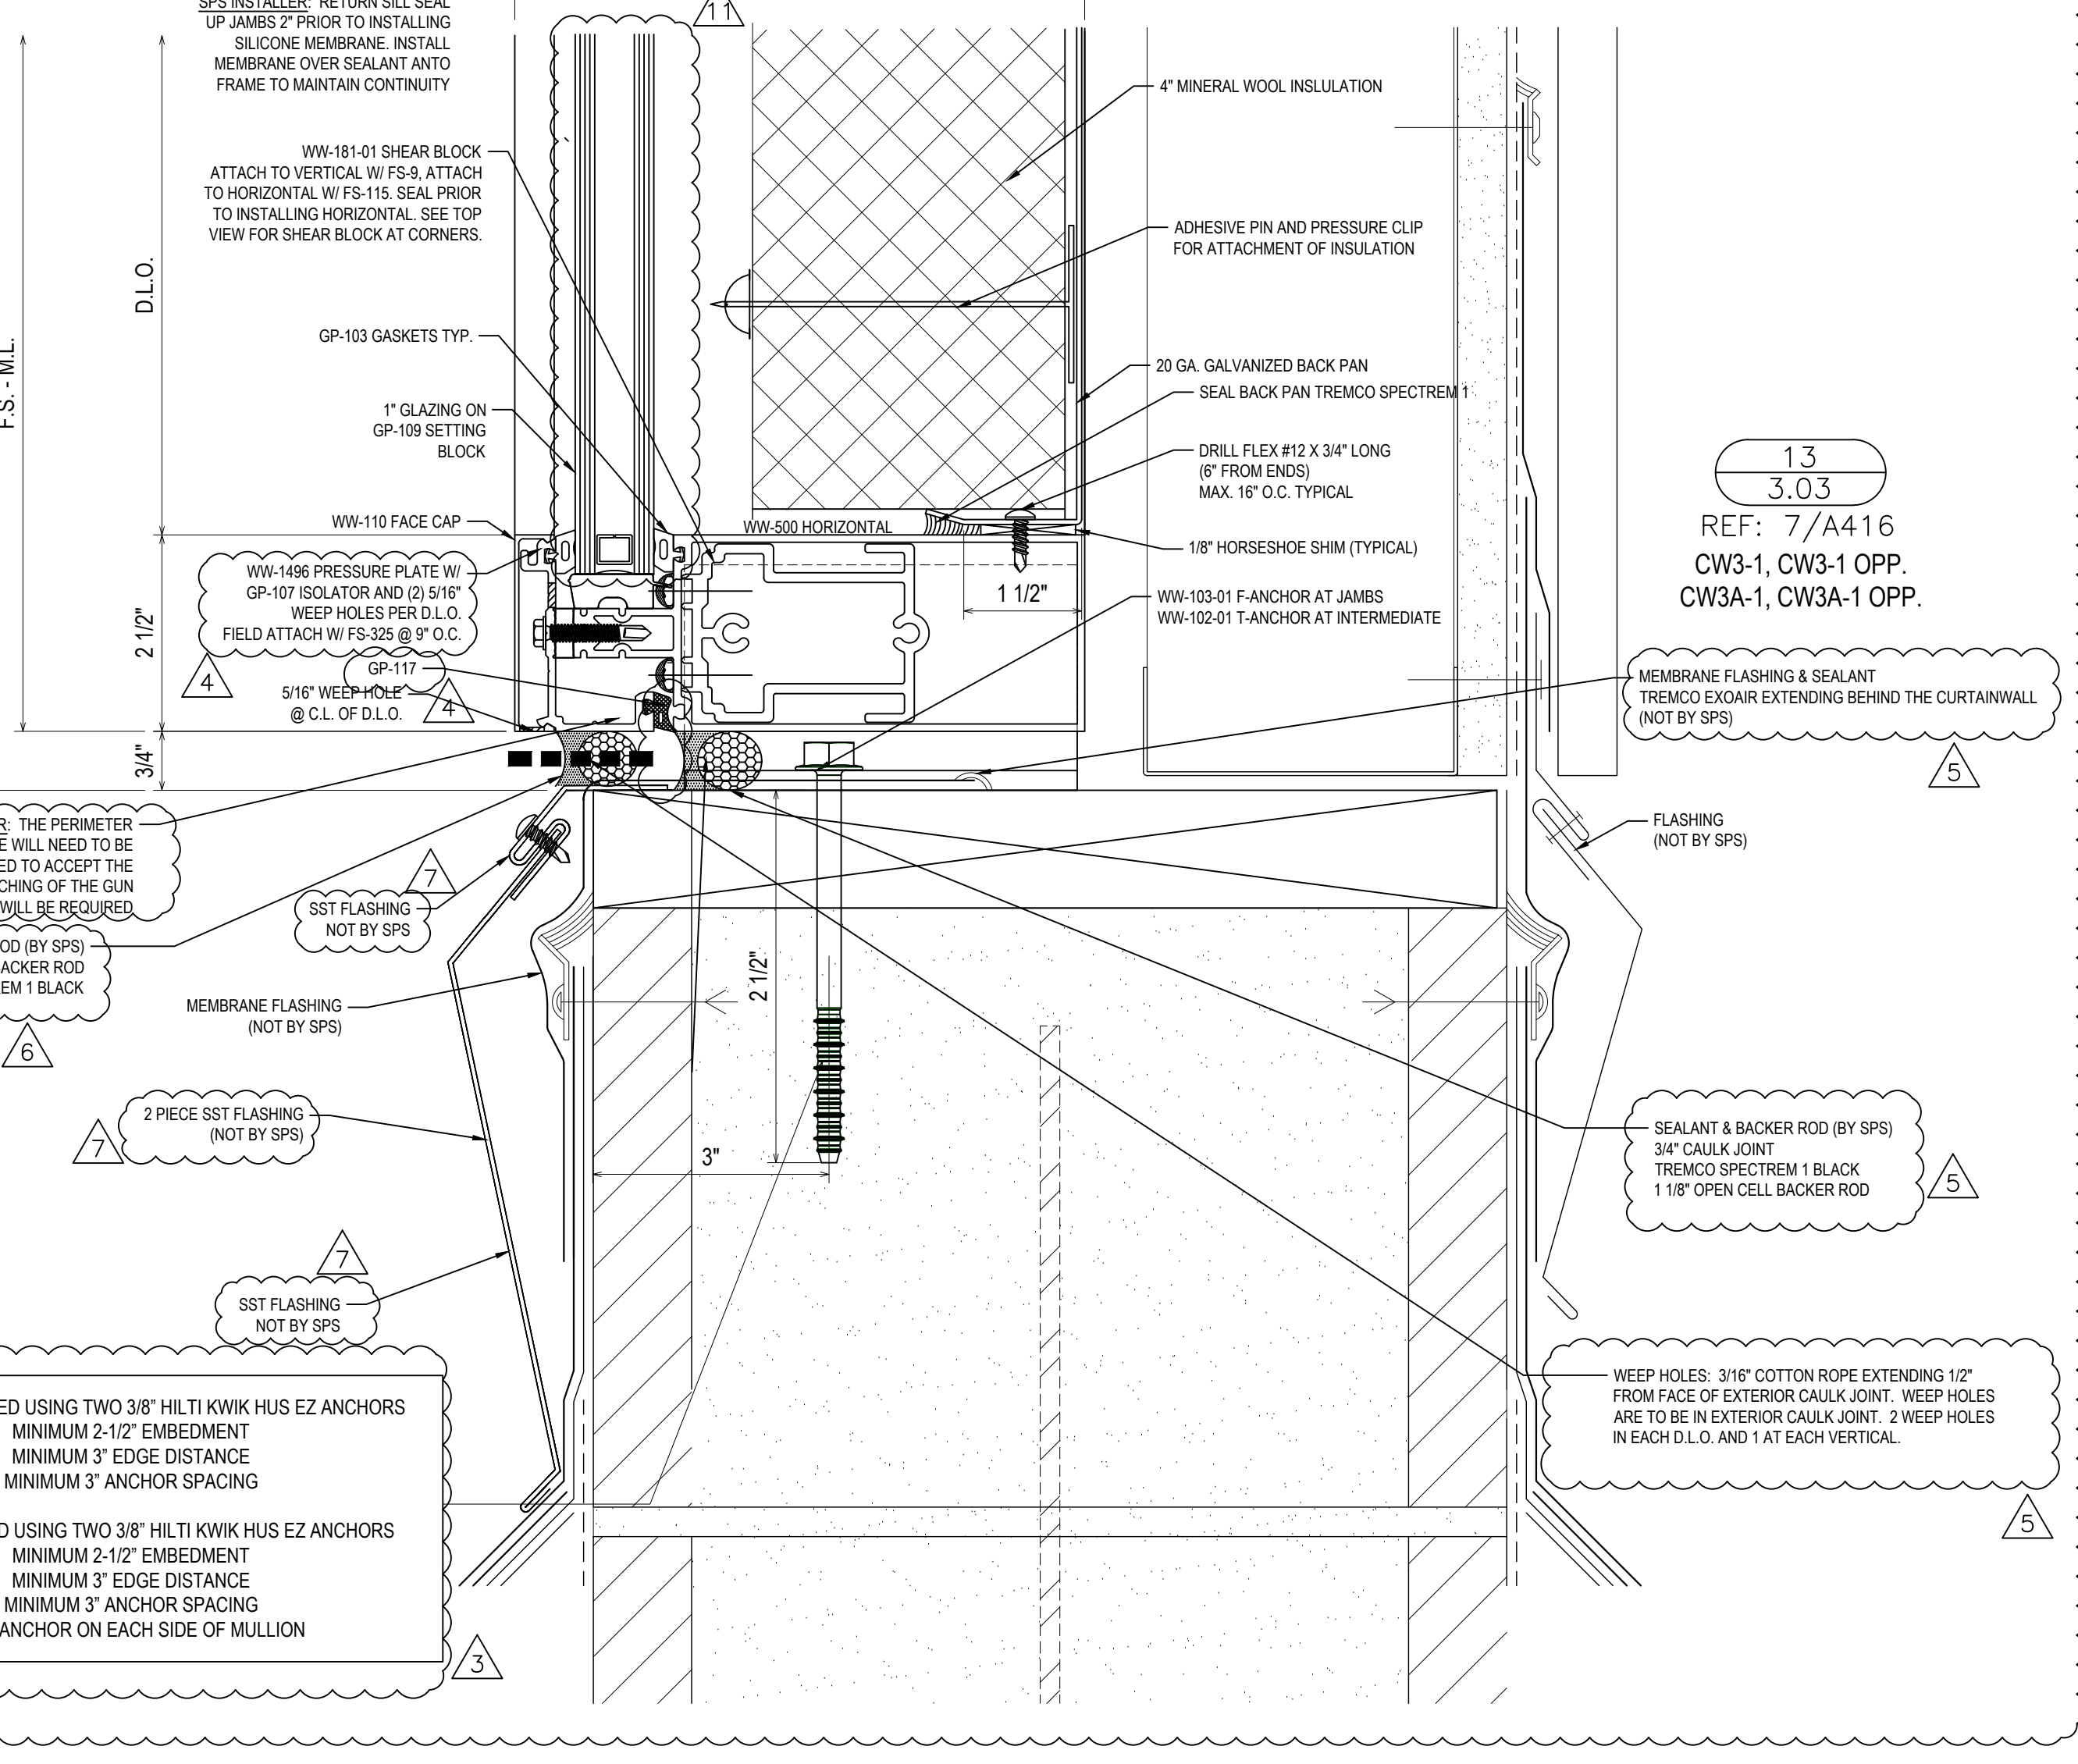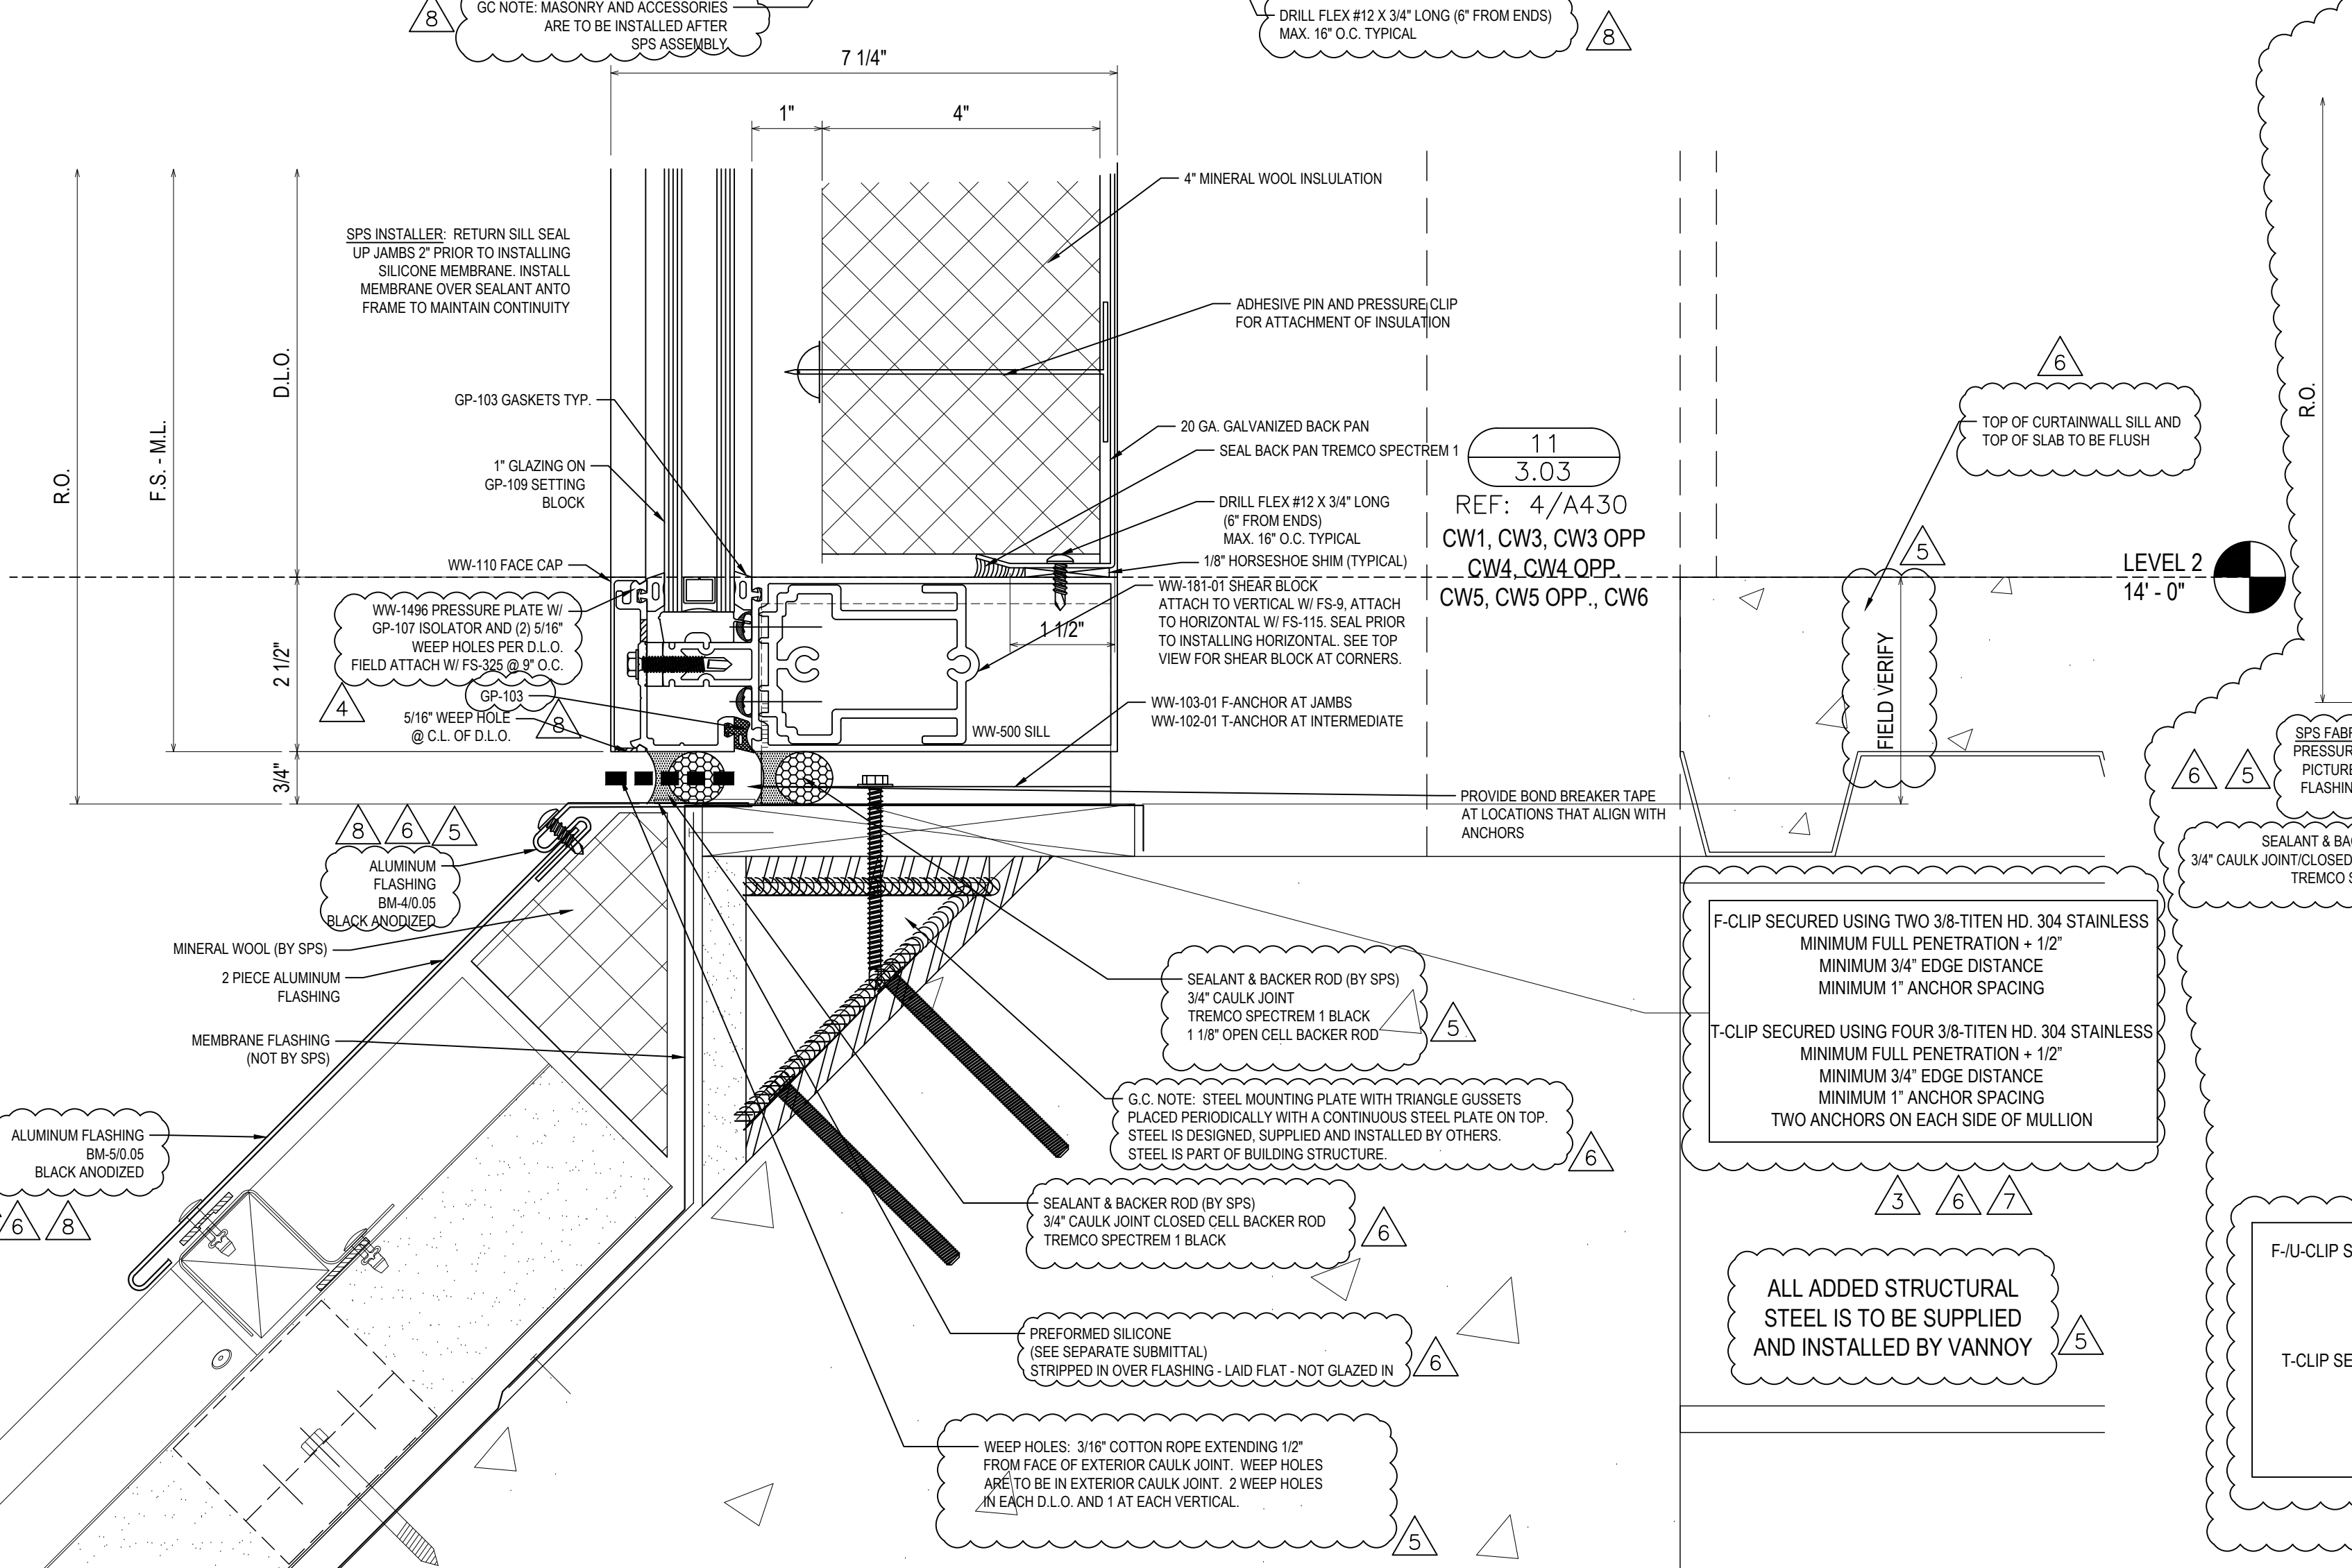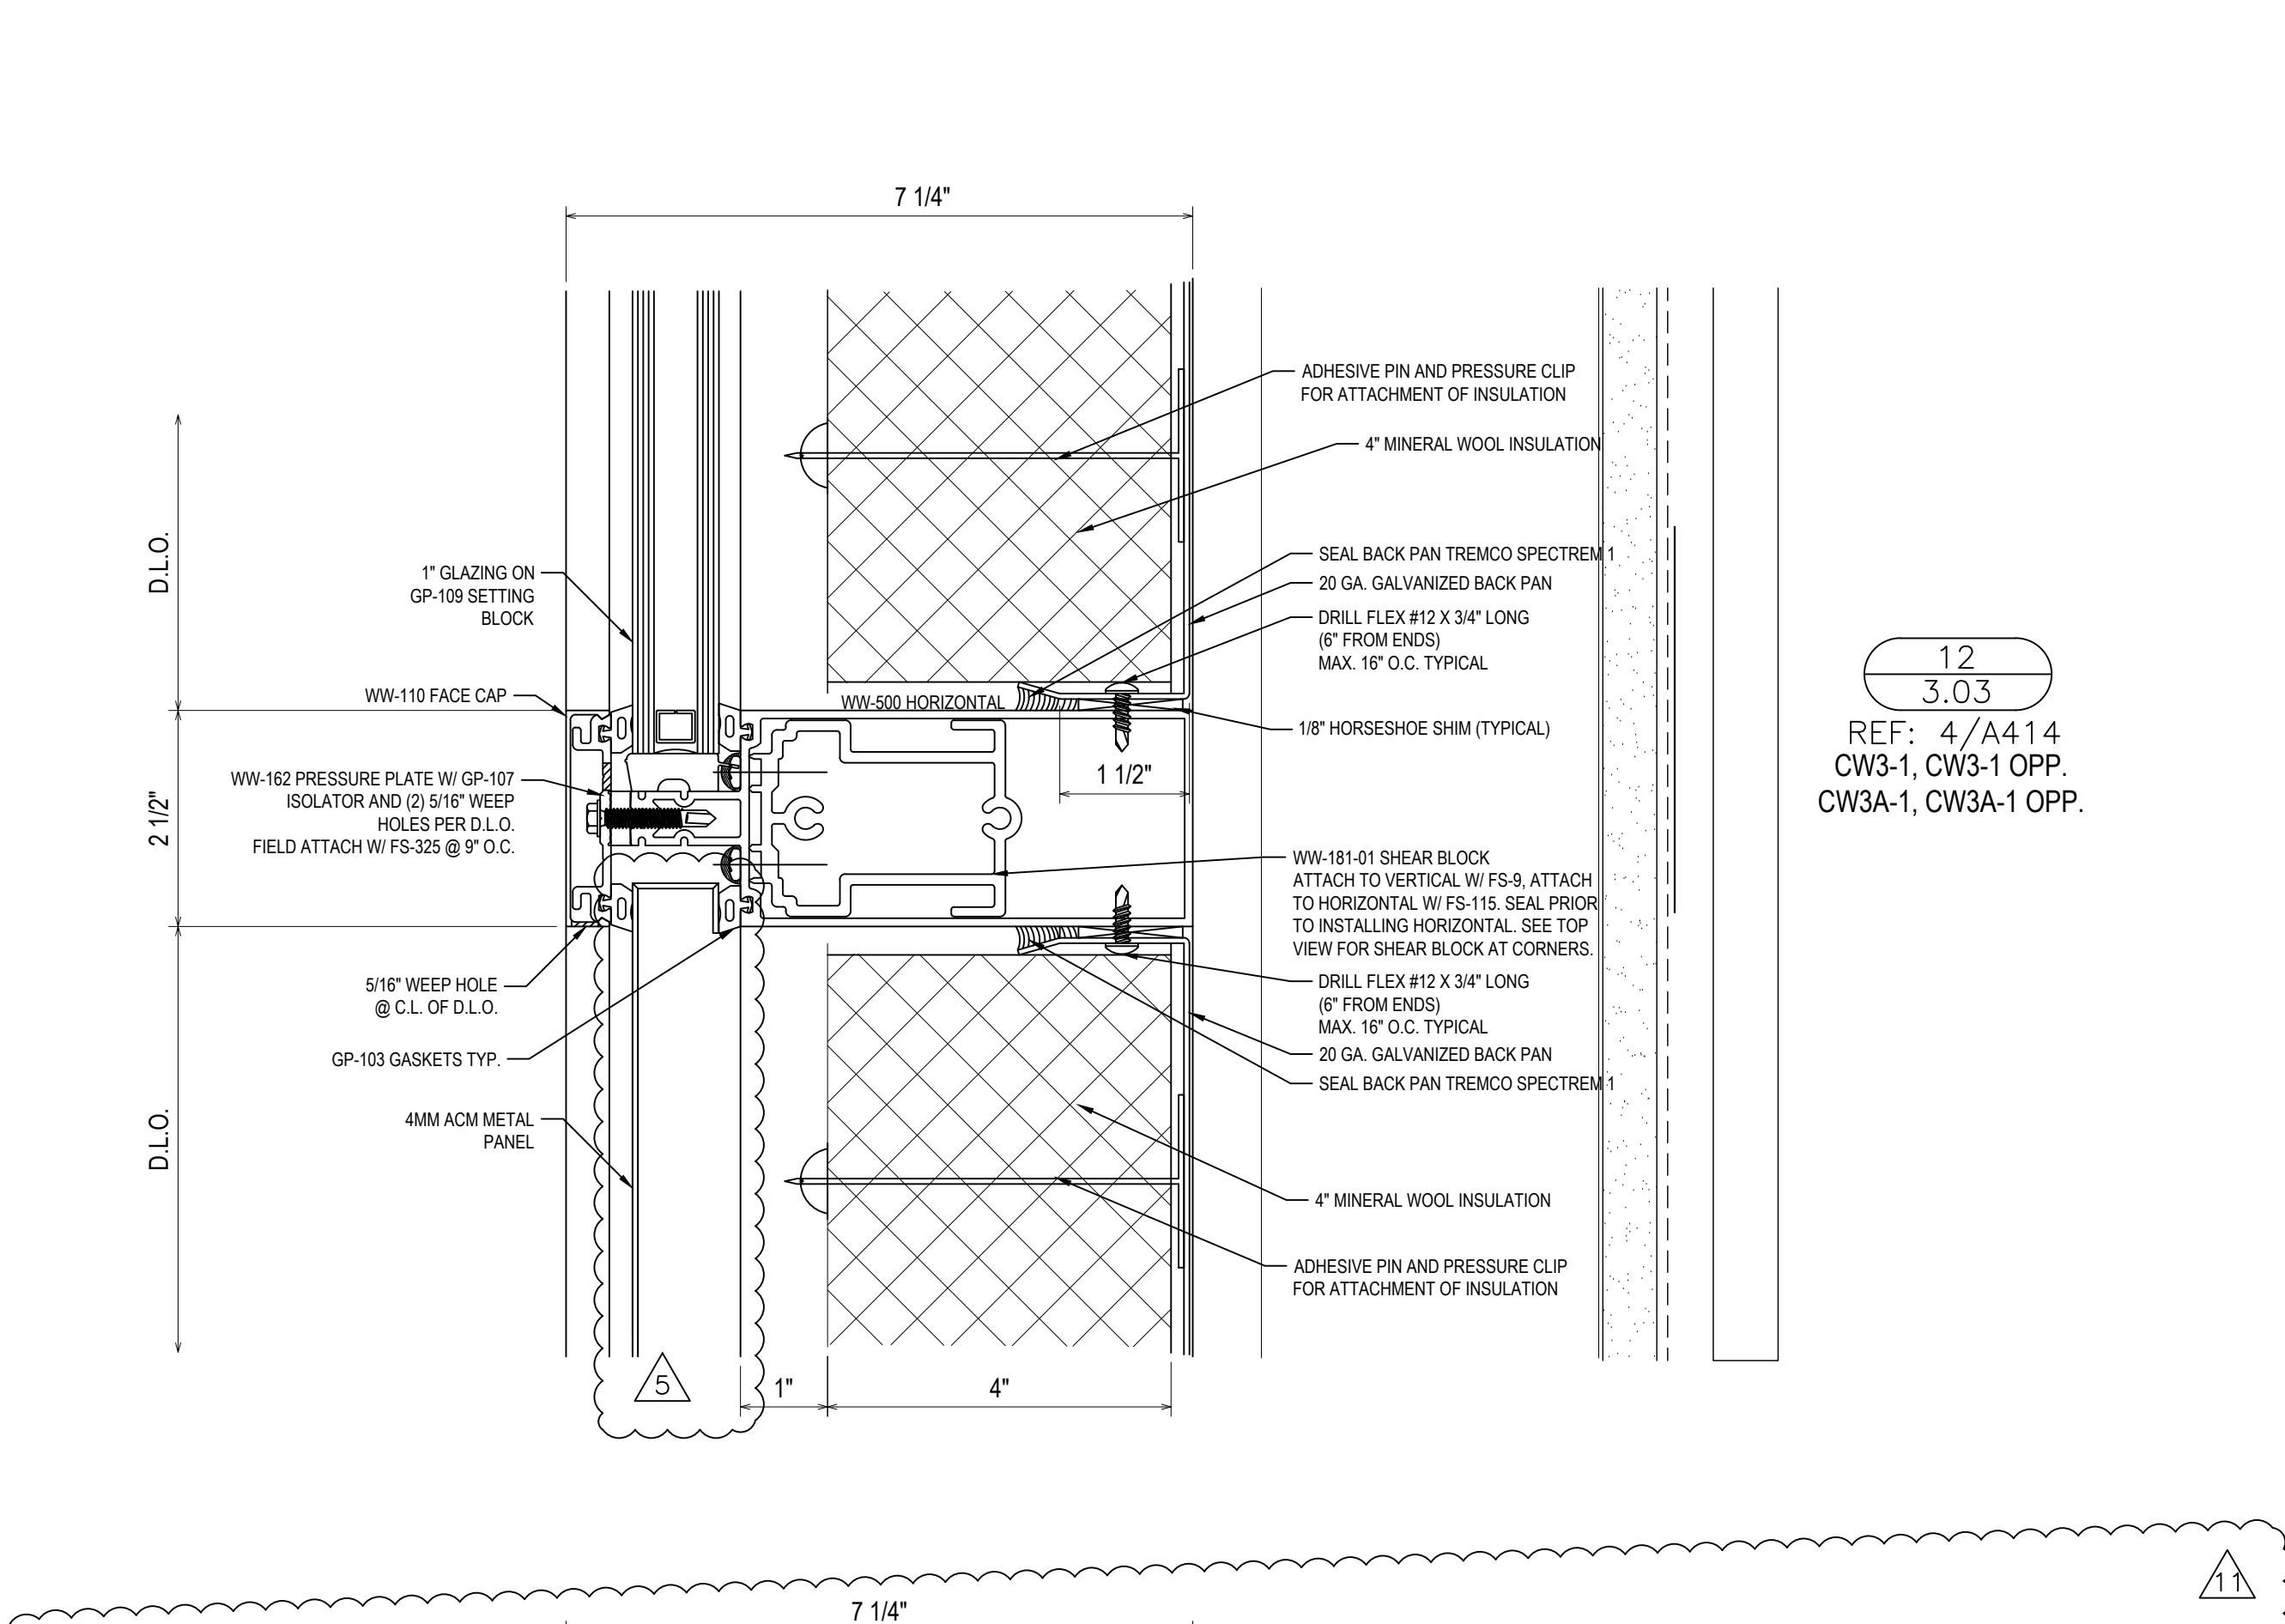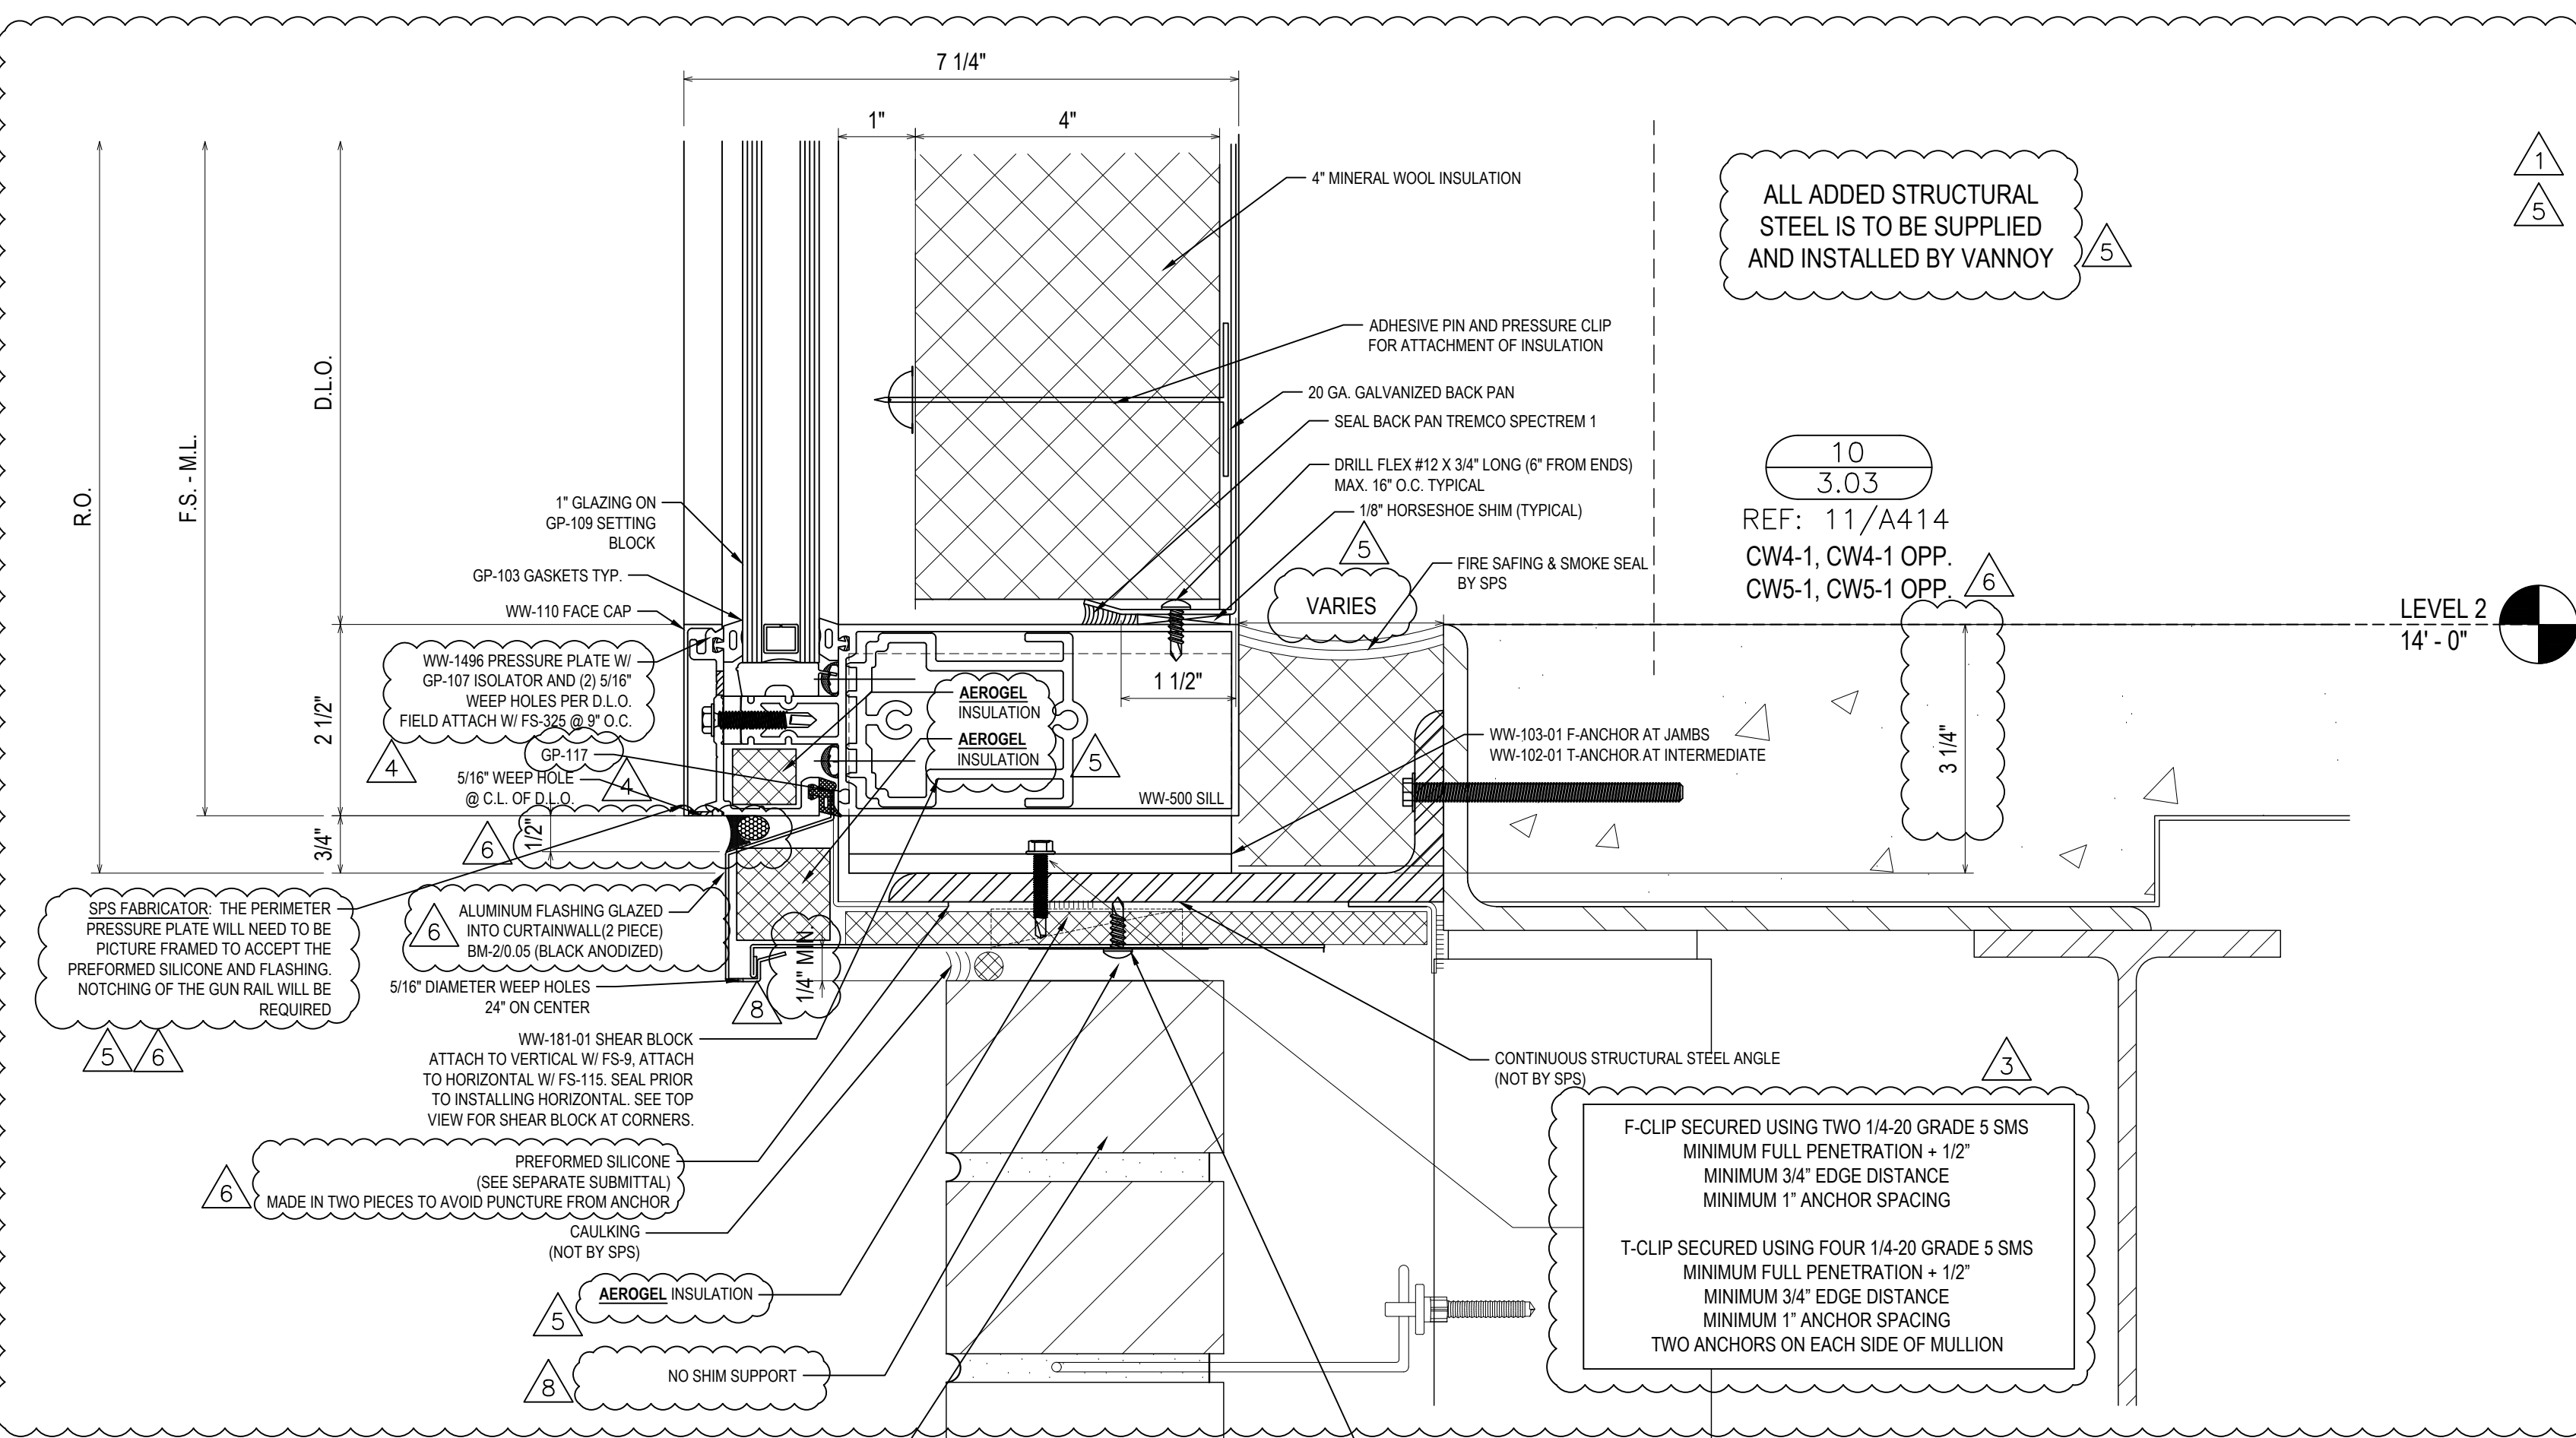

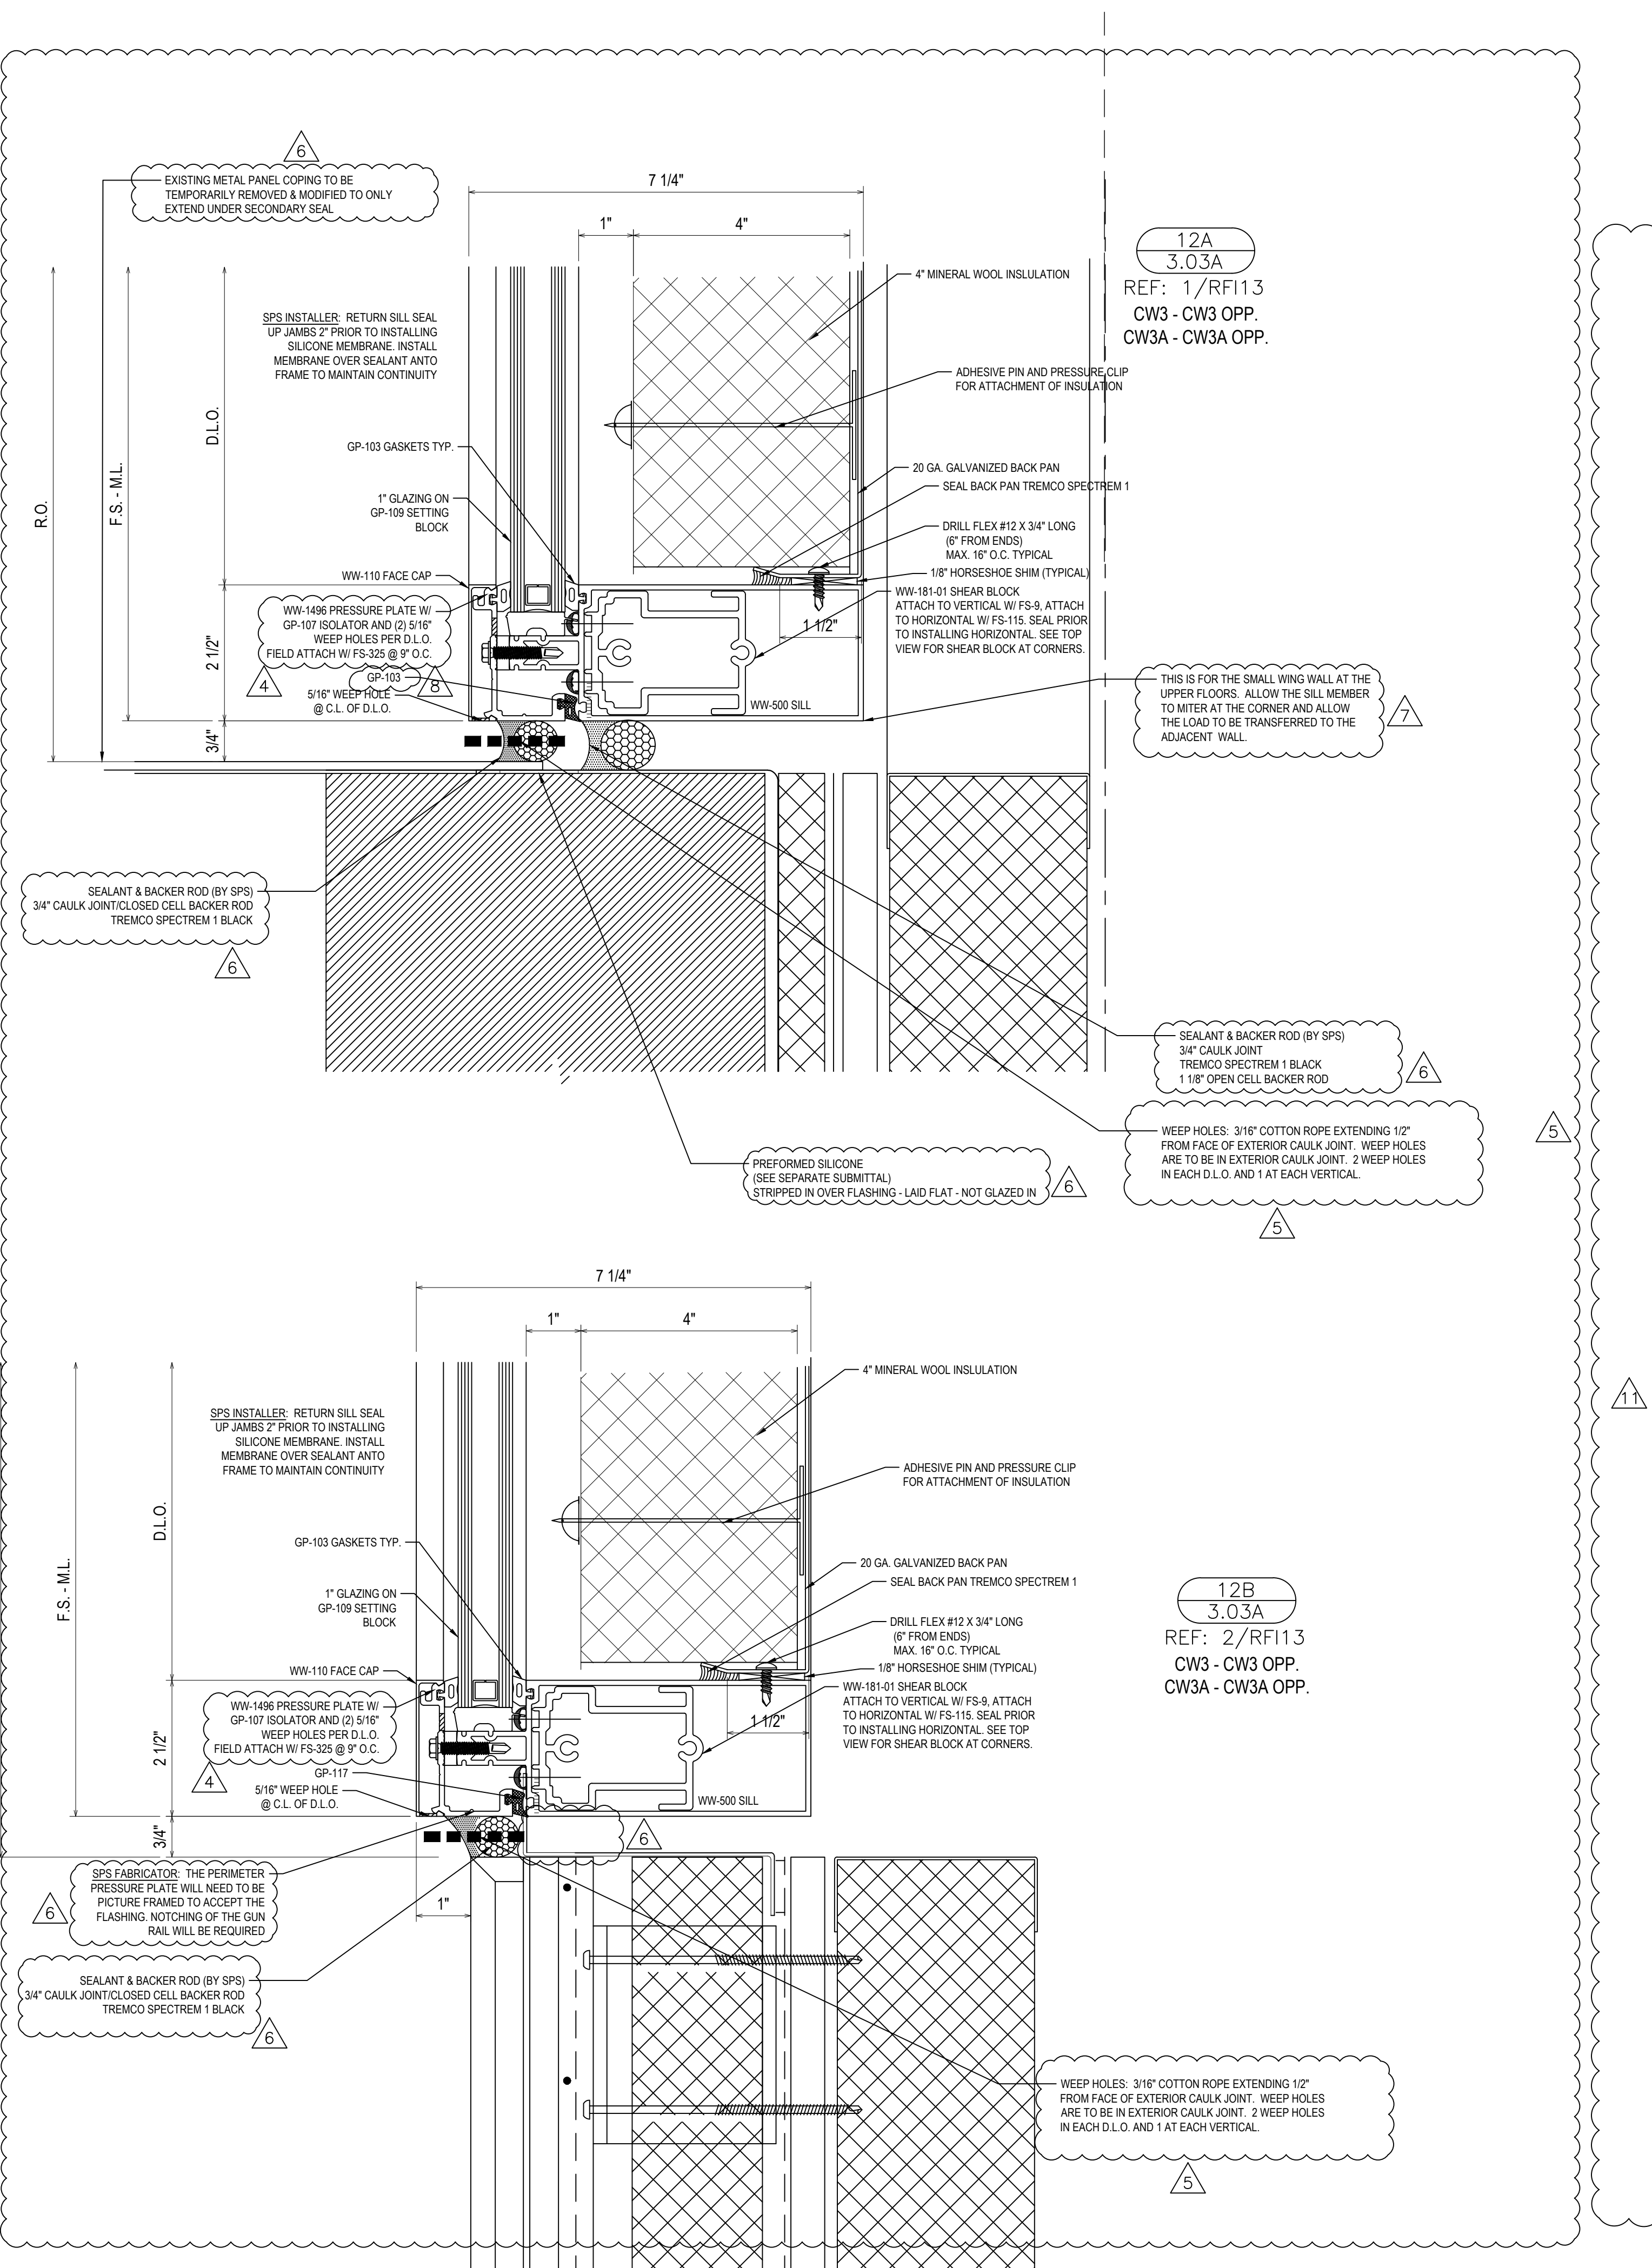


12A  
3.03A  
REF: 1/RF113  
CW3 - CW3 OPP.  
CW3A - CW3A OPP.

12B  
3.03A  
REF: 2/RF113  
CW3 - CW3 OPP.  
CW3A - CW3A OPP.

REVISIONS	BY
△ 3/2/21	CW
△ 3/10/21	CW
△ 4/7/21	CW
△ 5/6/21	CW
△ 5/19/21	CW
△ 7/9/21	CW


BON SECOURS ST. FRANCIS DOWNTOWN ENVELOPE RENOVATION  
GREENVILLE, SC  
ARCHITECT: MICHELAN PAZDAN SMITH ARCHITECTS  
ERECTOR: SPS CORPORATION

**SPS Corporation**  
Fort Wayne, Indiana Raleigh, North Carolina  
Indianapolis, Indiana Charlotte, North Carolina

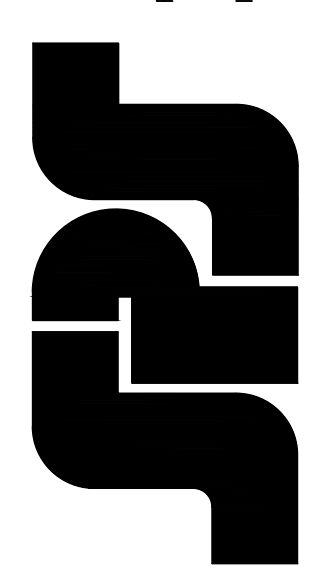


Drawn By: CCW  
Date Drawn: 08/27/20  
Checked By: LW  
Date Checked: 08/27/20  
Scale: 6" = 1'-0"  
Job No.: 5293  
Job Name: BON SECOURS  
SHEET

3.03A

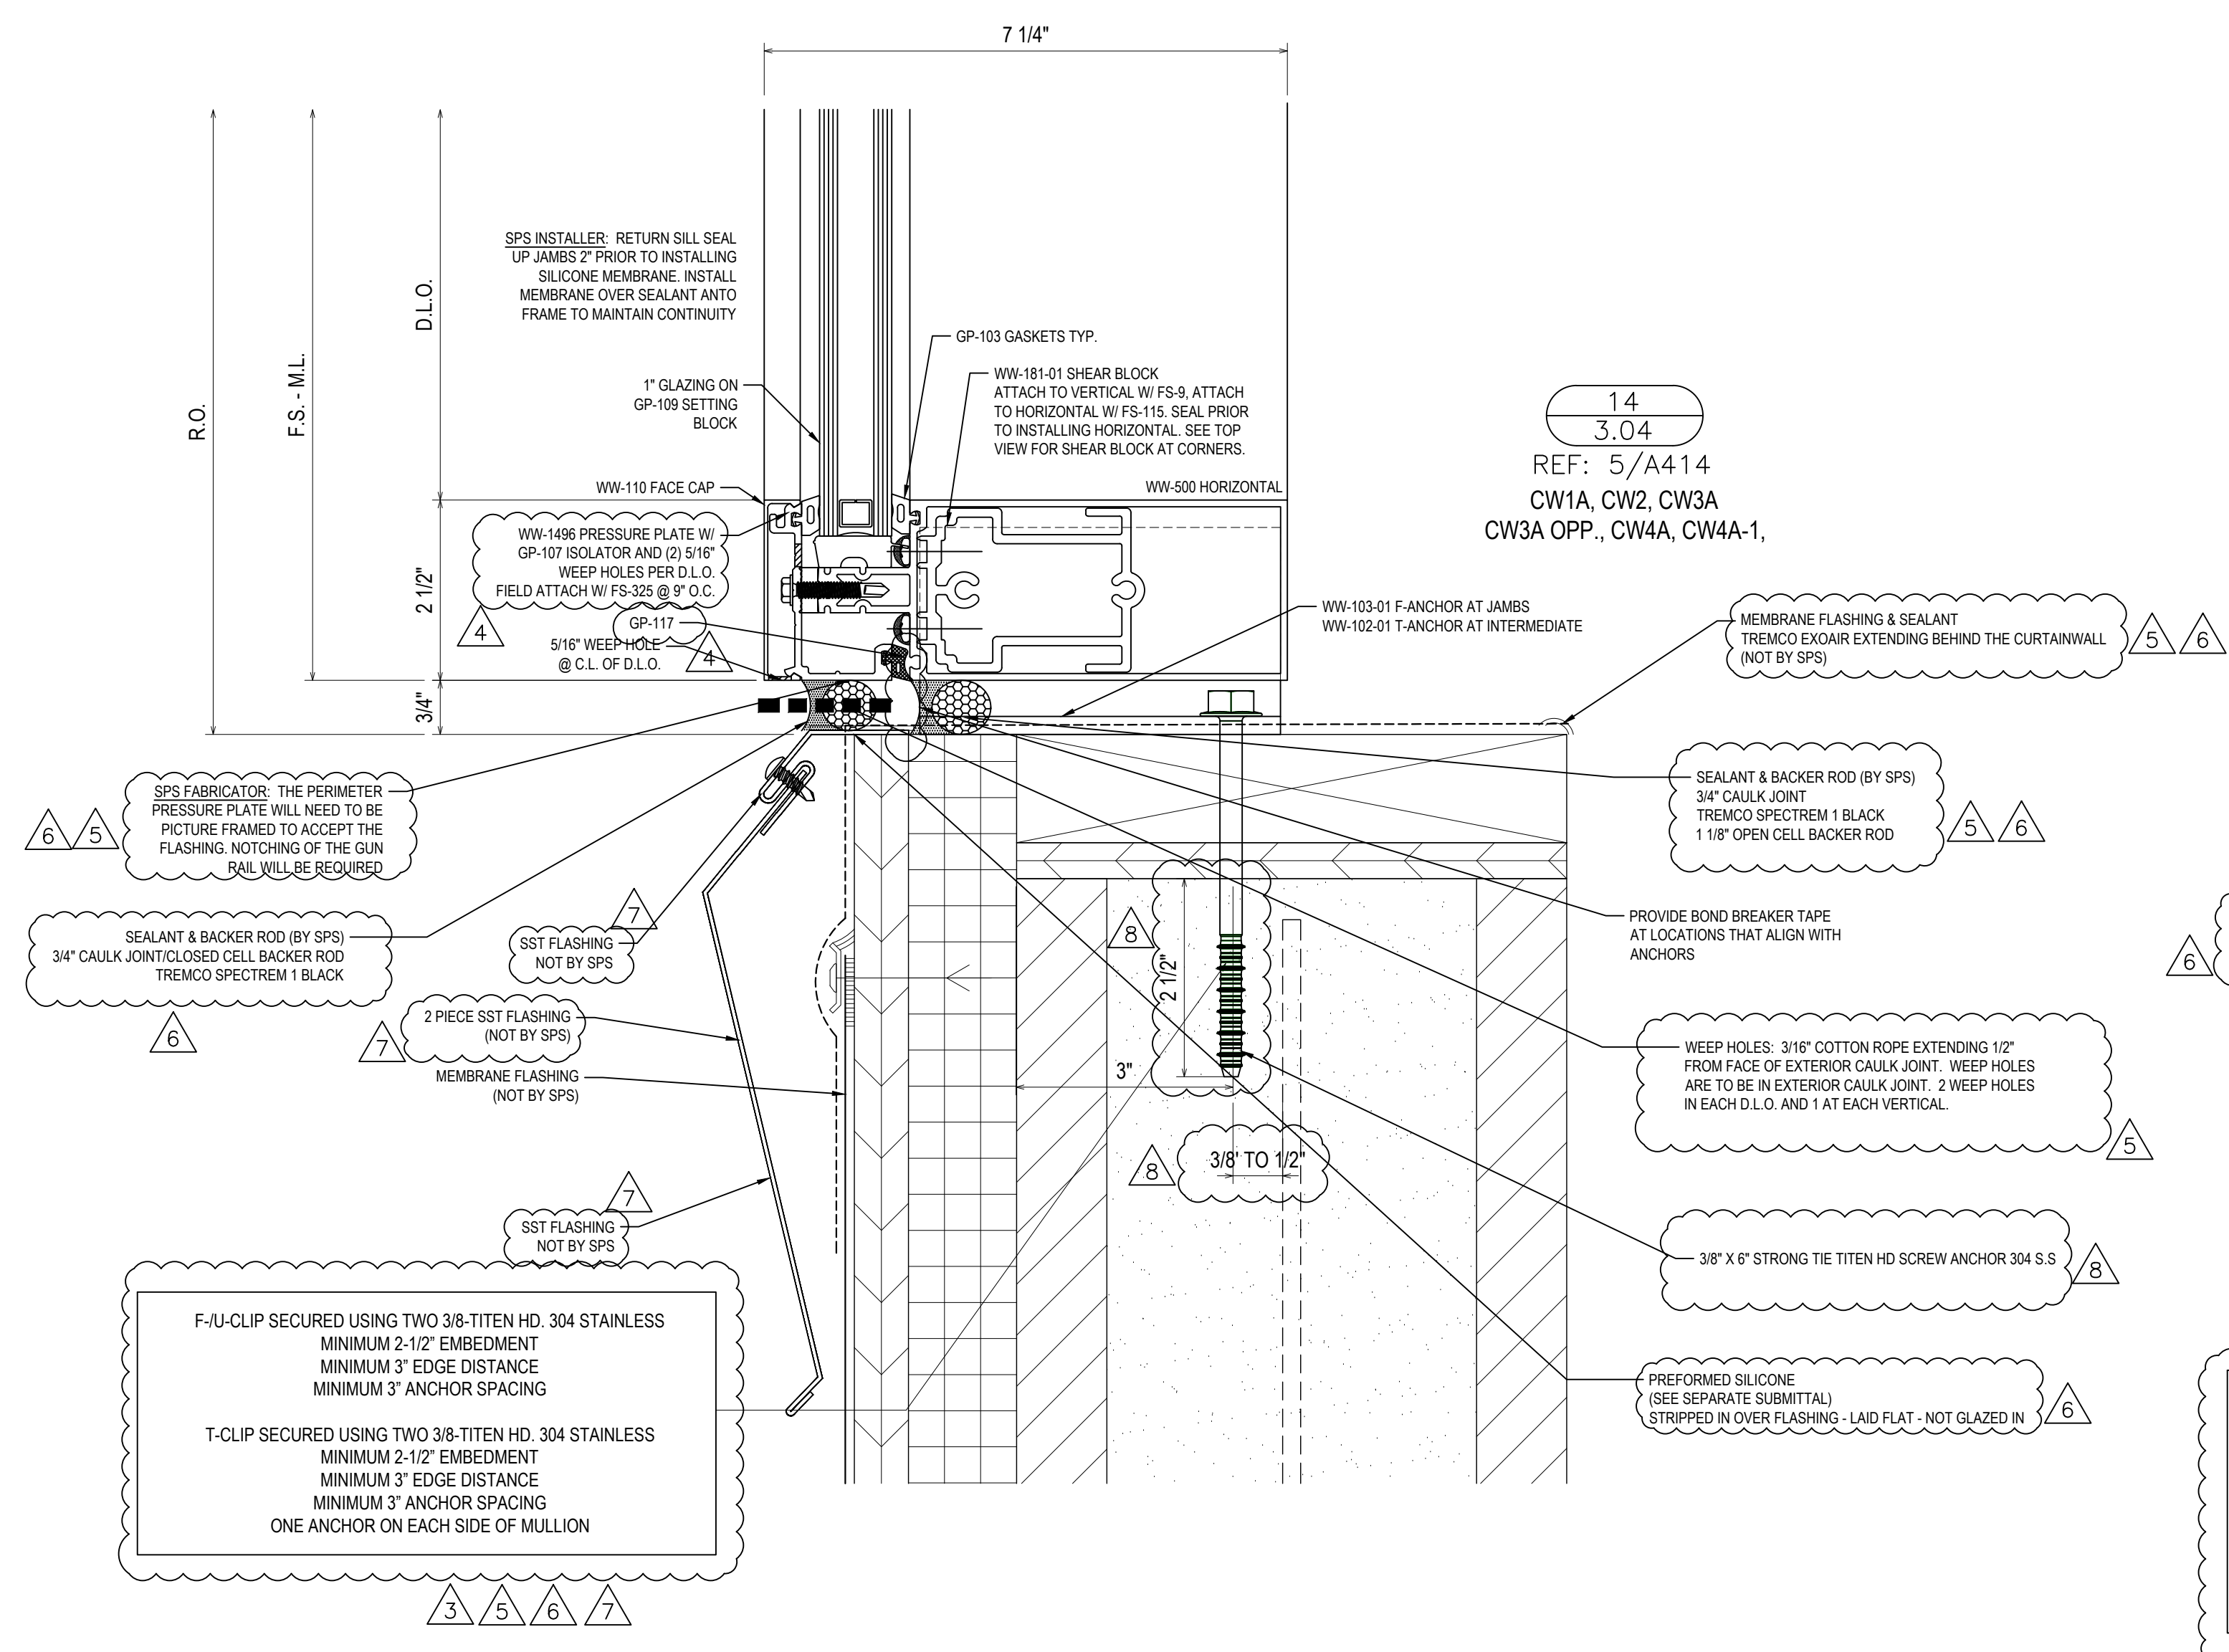

14  
3.04  
REF: 5/A414  
CW1A, CW2, CW3A  
CW3A OPP., CW4A, CW4A-1,

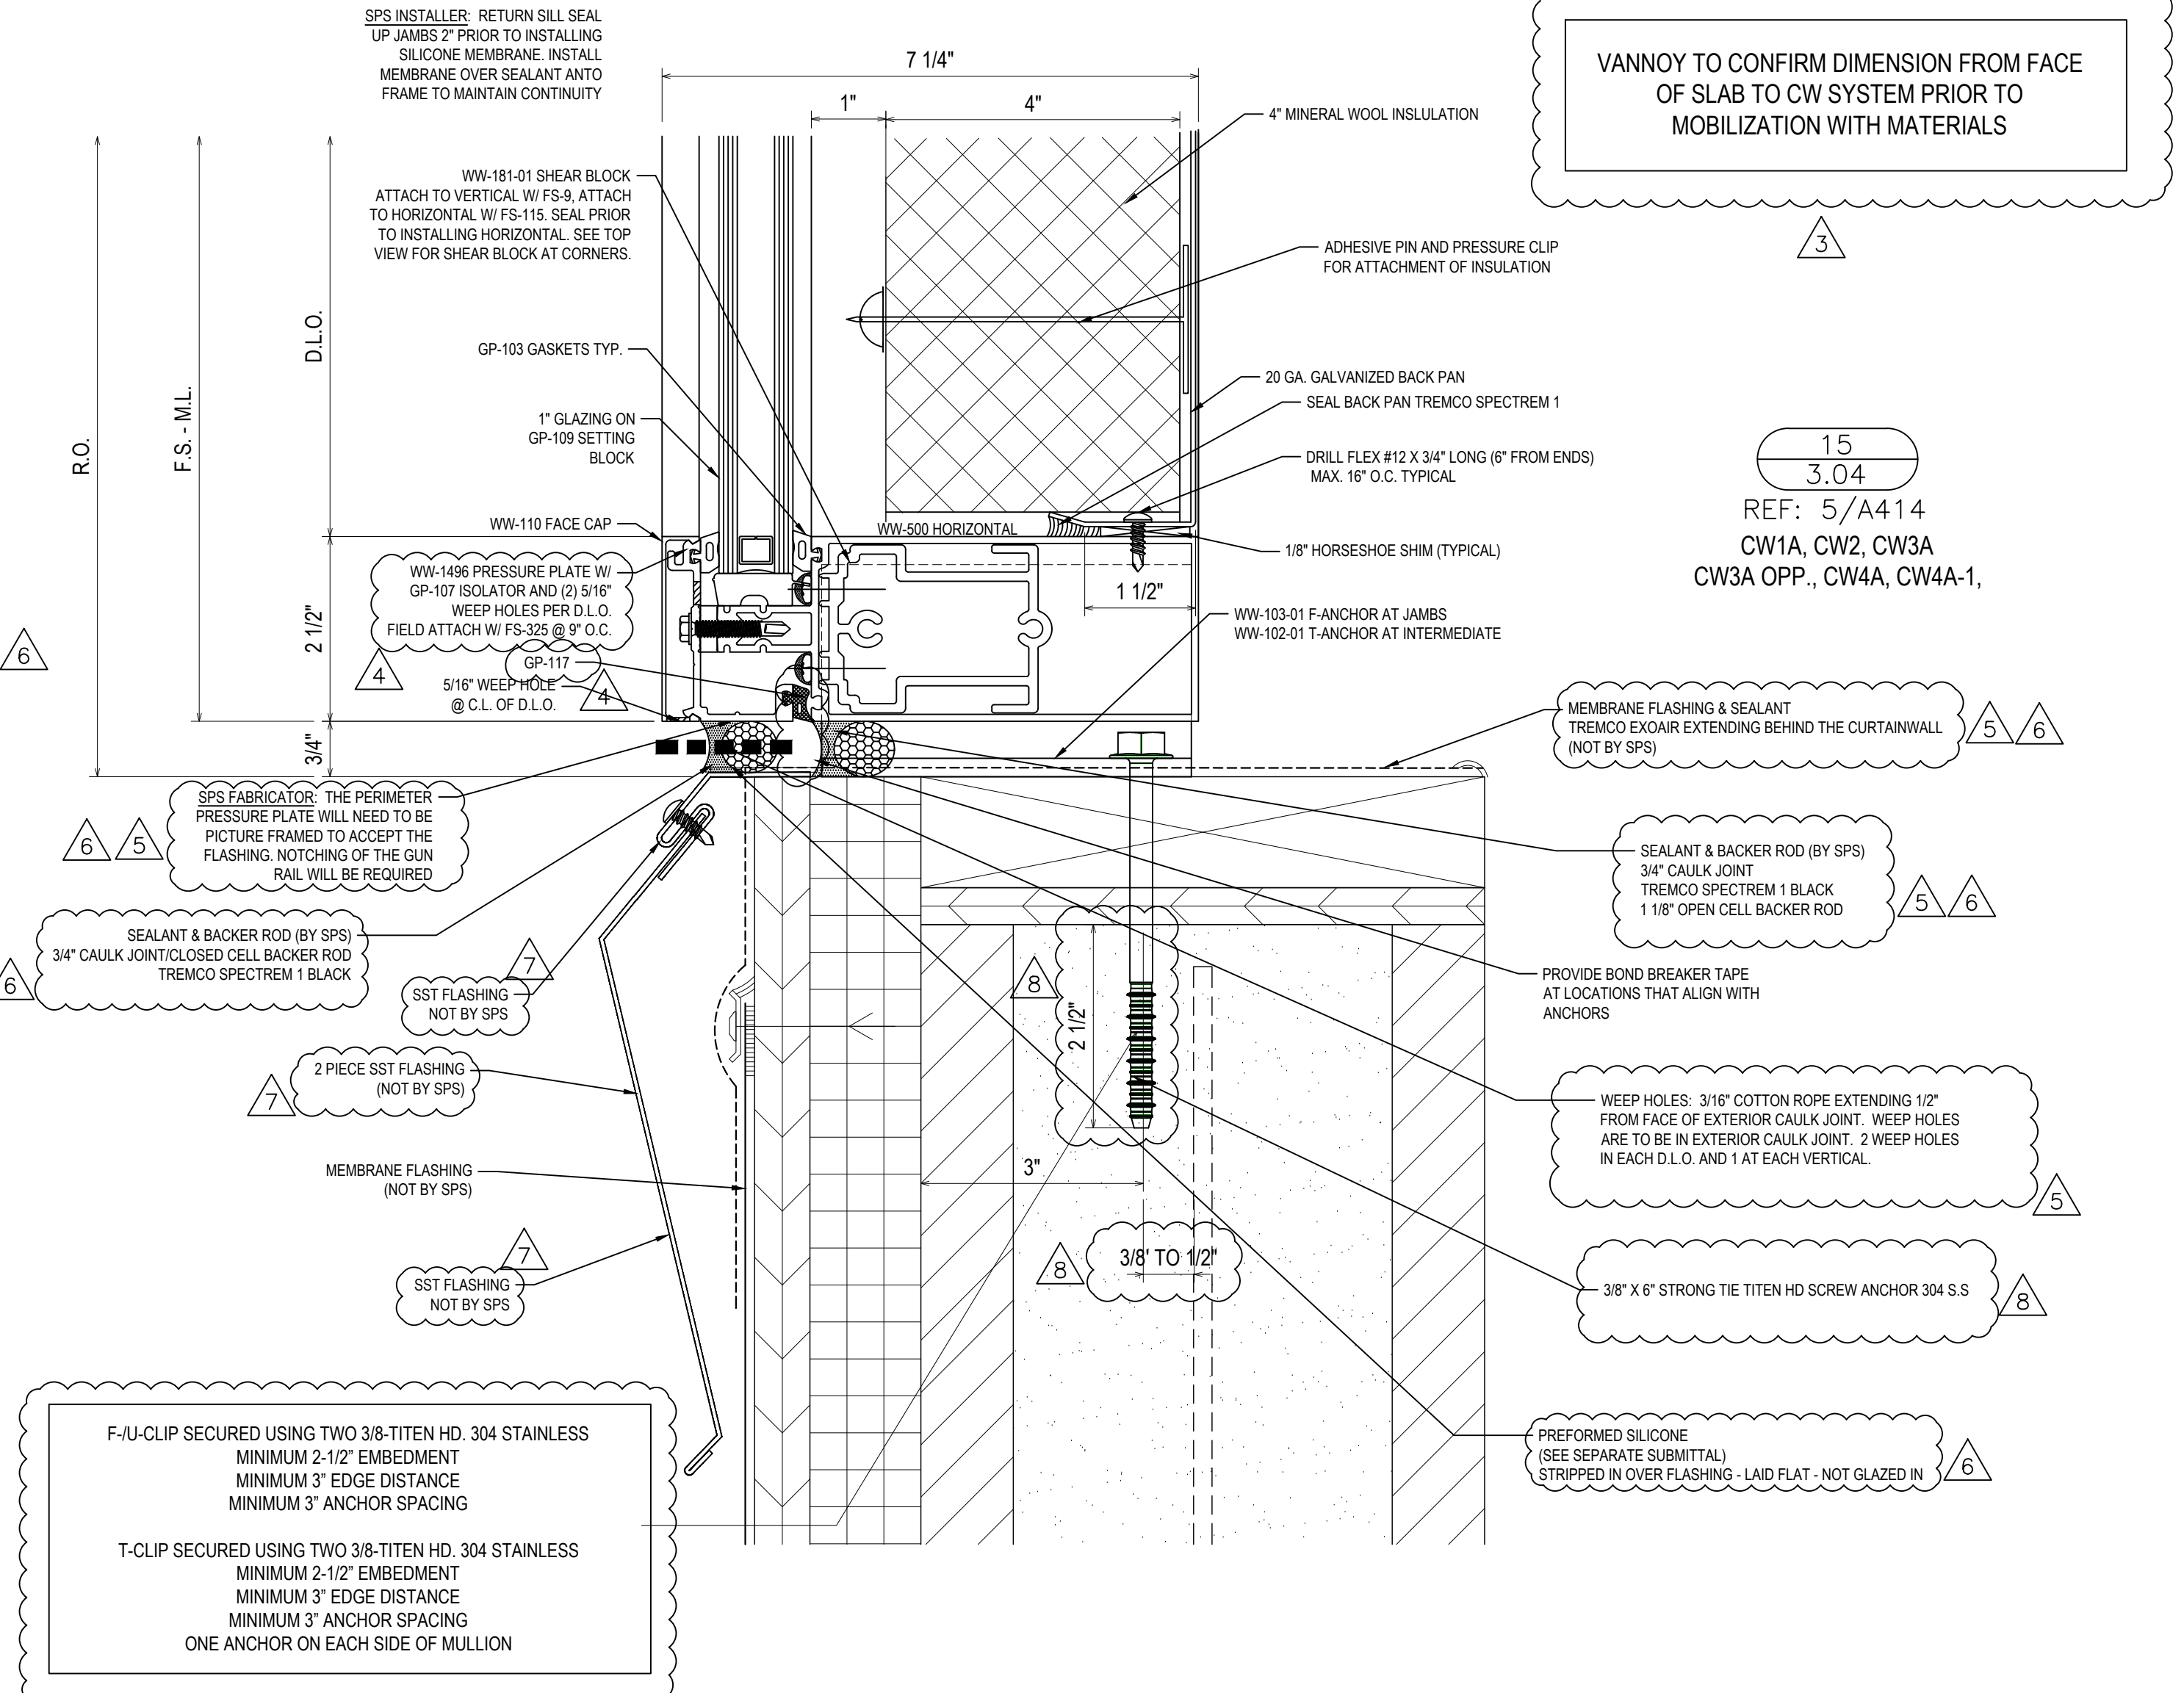


15  
3.04  
REF: 5/A414  
CW1A, CW2, CW3A  
CW3A OPP., CW4A, CW4A-1,

VANNOY TO CONFIRM DIMENSION FROM FACE OF SLAB TO CW SYSTEM PRIOR TO MOBILIZATION WITH MATERIALS

REVISIONS	BY
3/2/21	CW
3/10/21	CW
4/7/21	CW
5/6/21	CW
5/19/21	CW
7/9/21	CW

BON SECOURS ST. FRANCIS DOWNTOWN ENVELOPE RENOVATION  
GREENVILLE, SC  
ARCHITECT: MICHELAN PAZDAN SMITH ARCHITECTS  
ERECTOR: SPS CORPORATION


**SPS Corporation**  
Fort Wayne, Indiana Raleigh, North Carolina  
Indianapolis, Indiana Charlotte, North Carolina

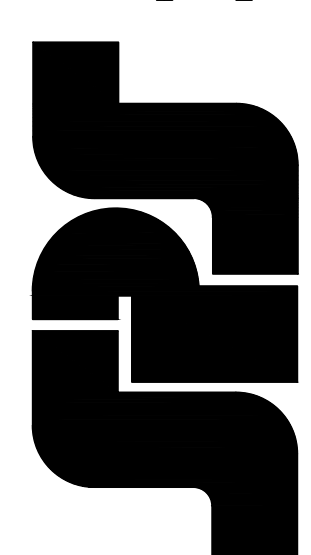

Drawn By	CCW
Date Drawn	08/27/20
Checked By	LW
Date Checked	08/27/20
Scale	6" = 1'-0"
Job No.	5293
Job Name	BON SECOURS
SHEET	



REVISIONS	BY
3/2/21	CW
3/10/21	CW
4/7/21	CW
5/6/21	CW
5/19/21	CW
7/9/21	CW

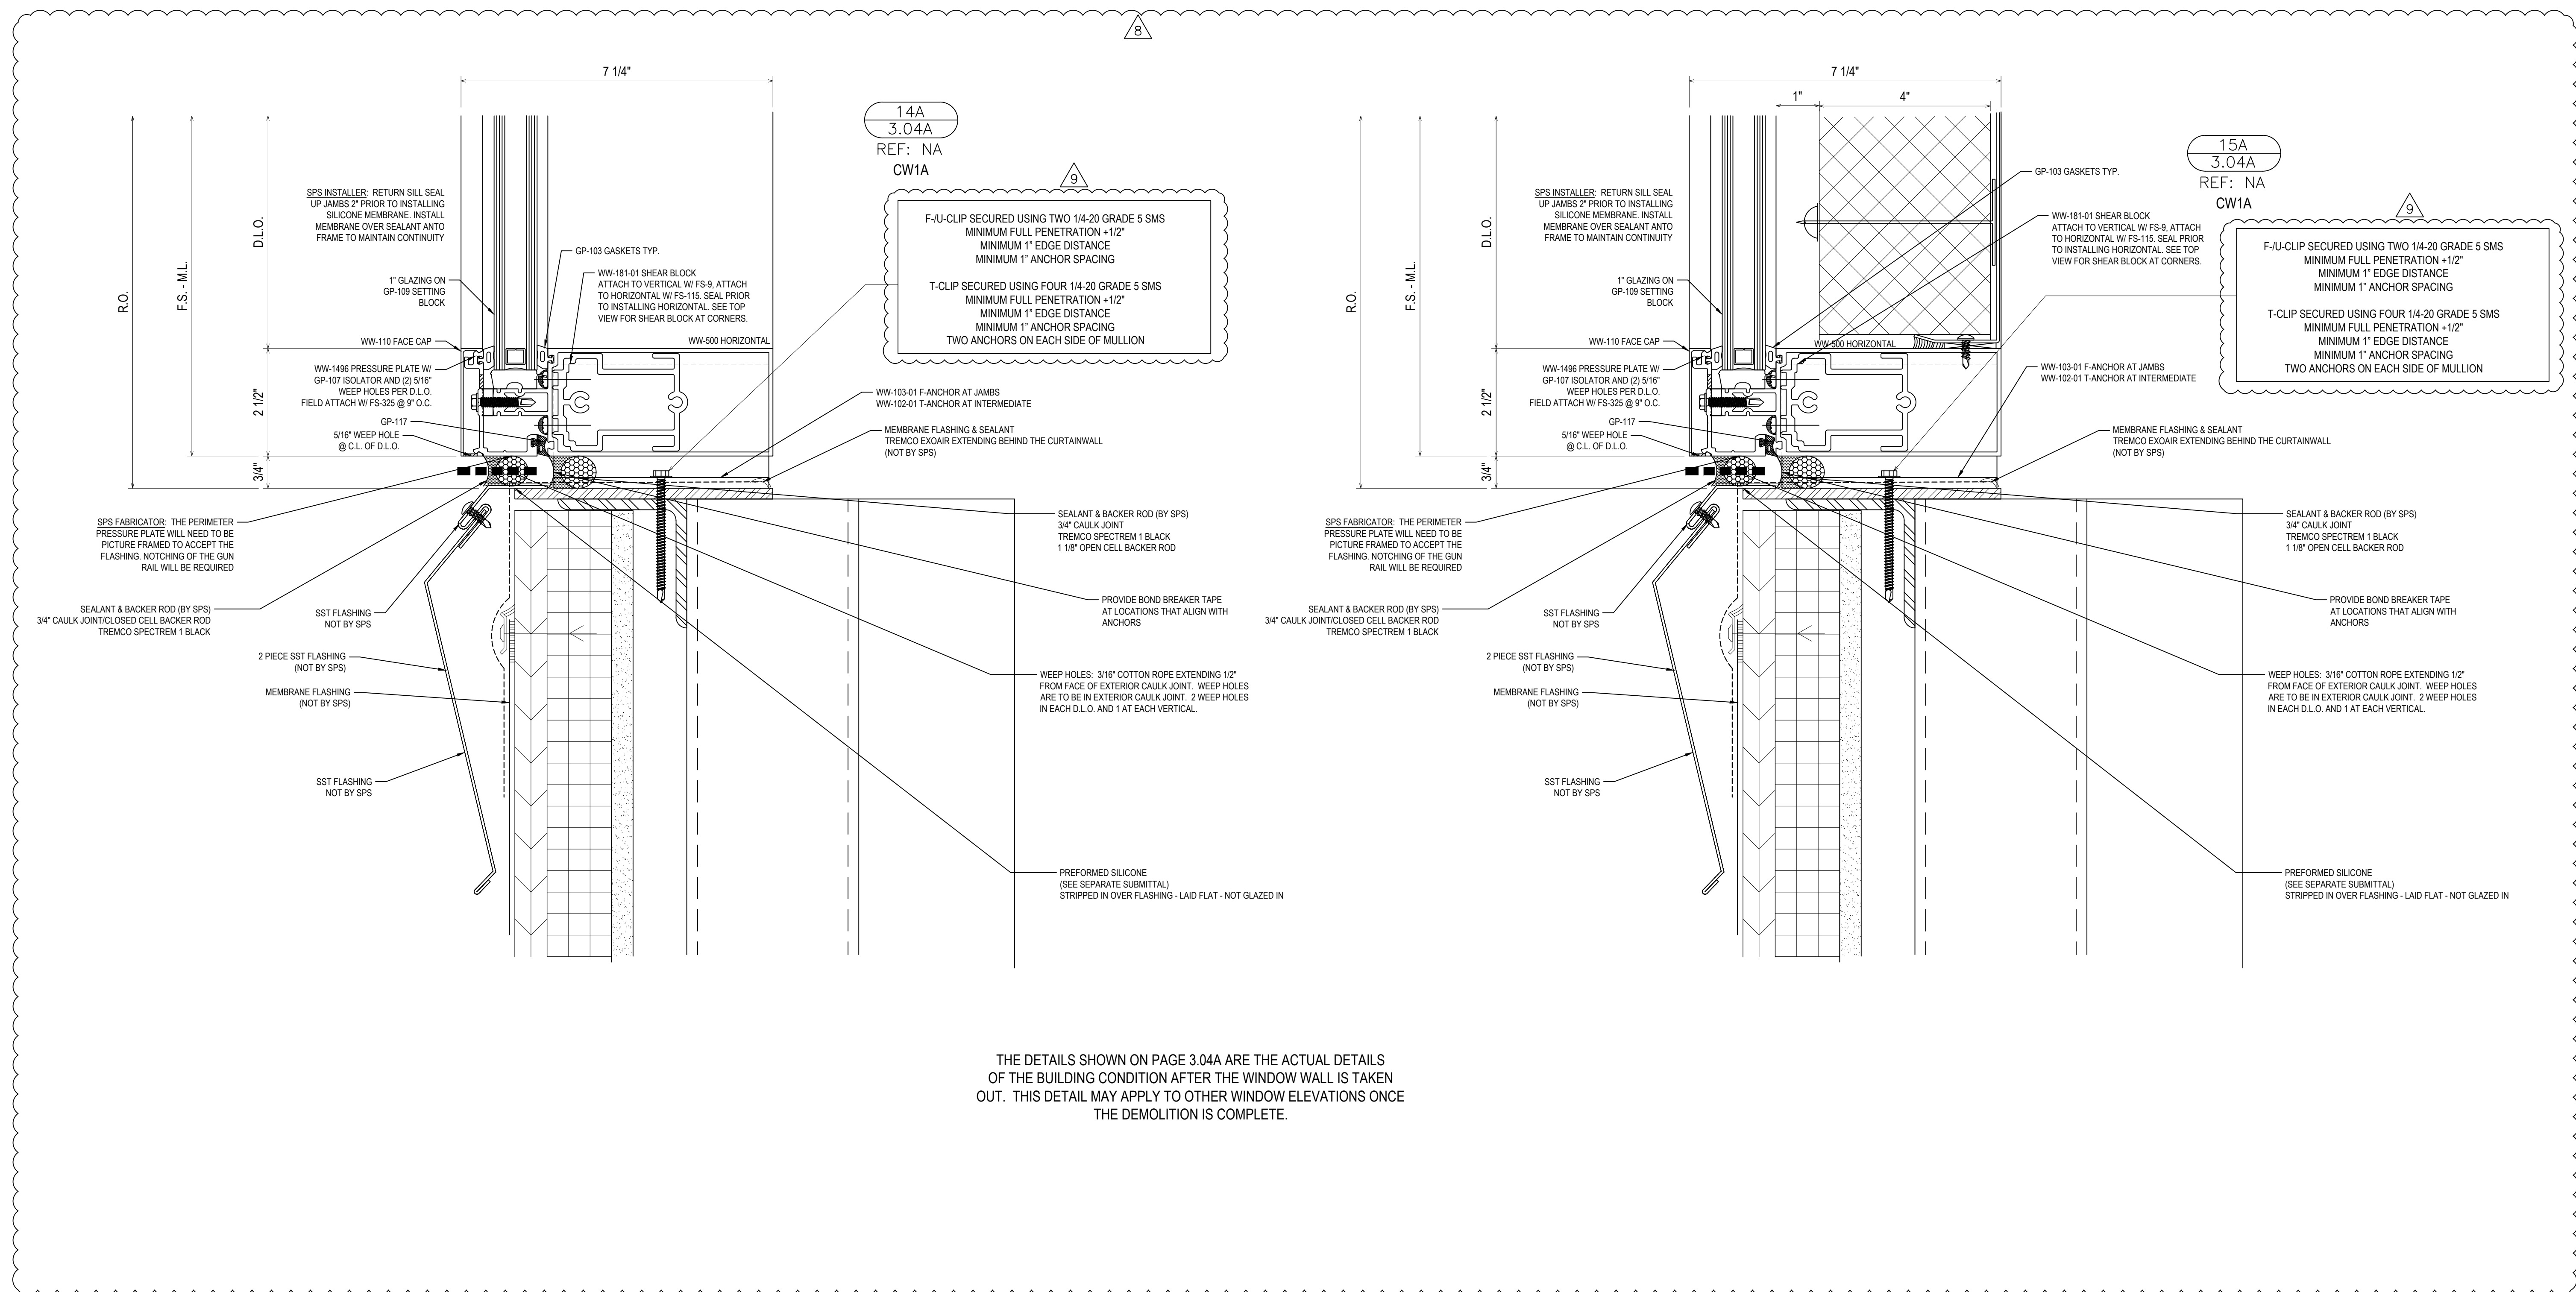

**BON SECOURS ST. FRANCIS DOWNTOWN ENVELOPE RENOVATION**  
GREENVILLE, SC

ARCHITECT: MICHAEL PAZDAN SMITH ARCHITECTS  
ERECTOR: SPS CORPORATION

**SPS Corporation**  
Fort Wayne, Indiana Raleigh, North Carolina  
Indianapolis, Indiana Charlotte, North Carolina


Drawn By	CCW
Date Drawn	08/27/20
Checked By	LW
Date Checked	08/27/20
Scale	6" = 1'-0"
Job No.	5293
Job Name	BON SECOURS
SHEET	

**3.04A**

REVISIONS	BY
3/2/21	CW
3/10/21	CW
4/7/21	CW
5/6/21	CW
5/19/21	CW
7/9/21	CW


**BON SECOURS ST. FRANCIS DOWNTOWN ENVELOPE RENOVATION**  
 GREENVILLE, SC  
 ARCHITECT: MICULIAN PAZDAN SMITH ARCHITECTS  
 ERECTOR: SPS CORPORATION


**SPS Corporation**  
 Fort Wayne, Indiana Raleigh, North Carolina  
 Indianapolis, Indiana Charlotte, North Carolina

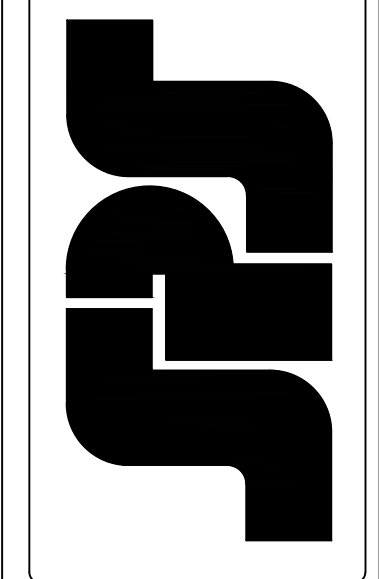


Drawn By: CCW  
 Date Drawn: 08/27/20  
 Checked By: LW  
 Date Checked: 08/27/20  
 Scale: 6" = 1'-0"  
 Job No.: 5293  
 Job Name: BON SECOURS  
 SHEET

**3.04B**

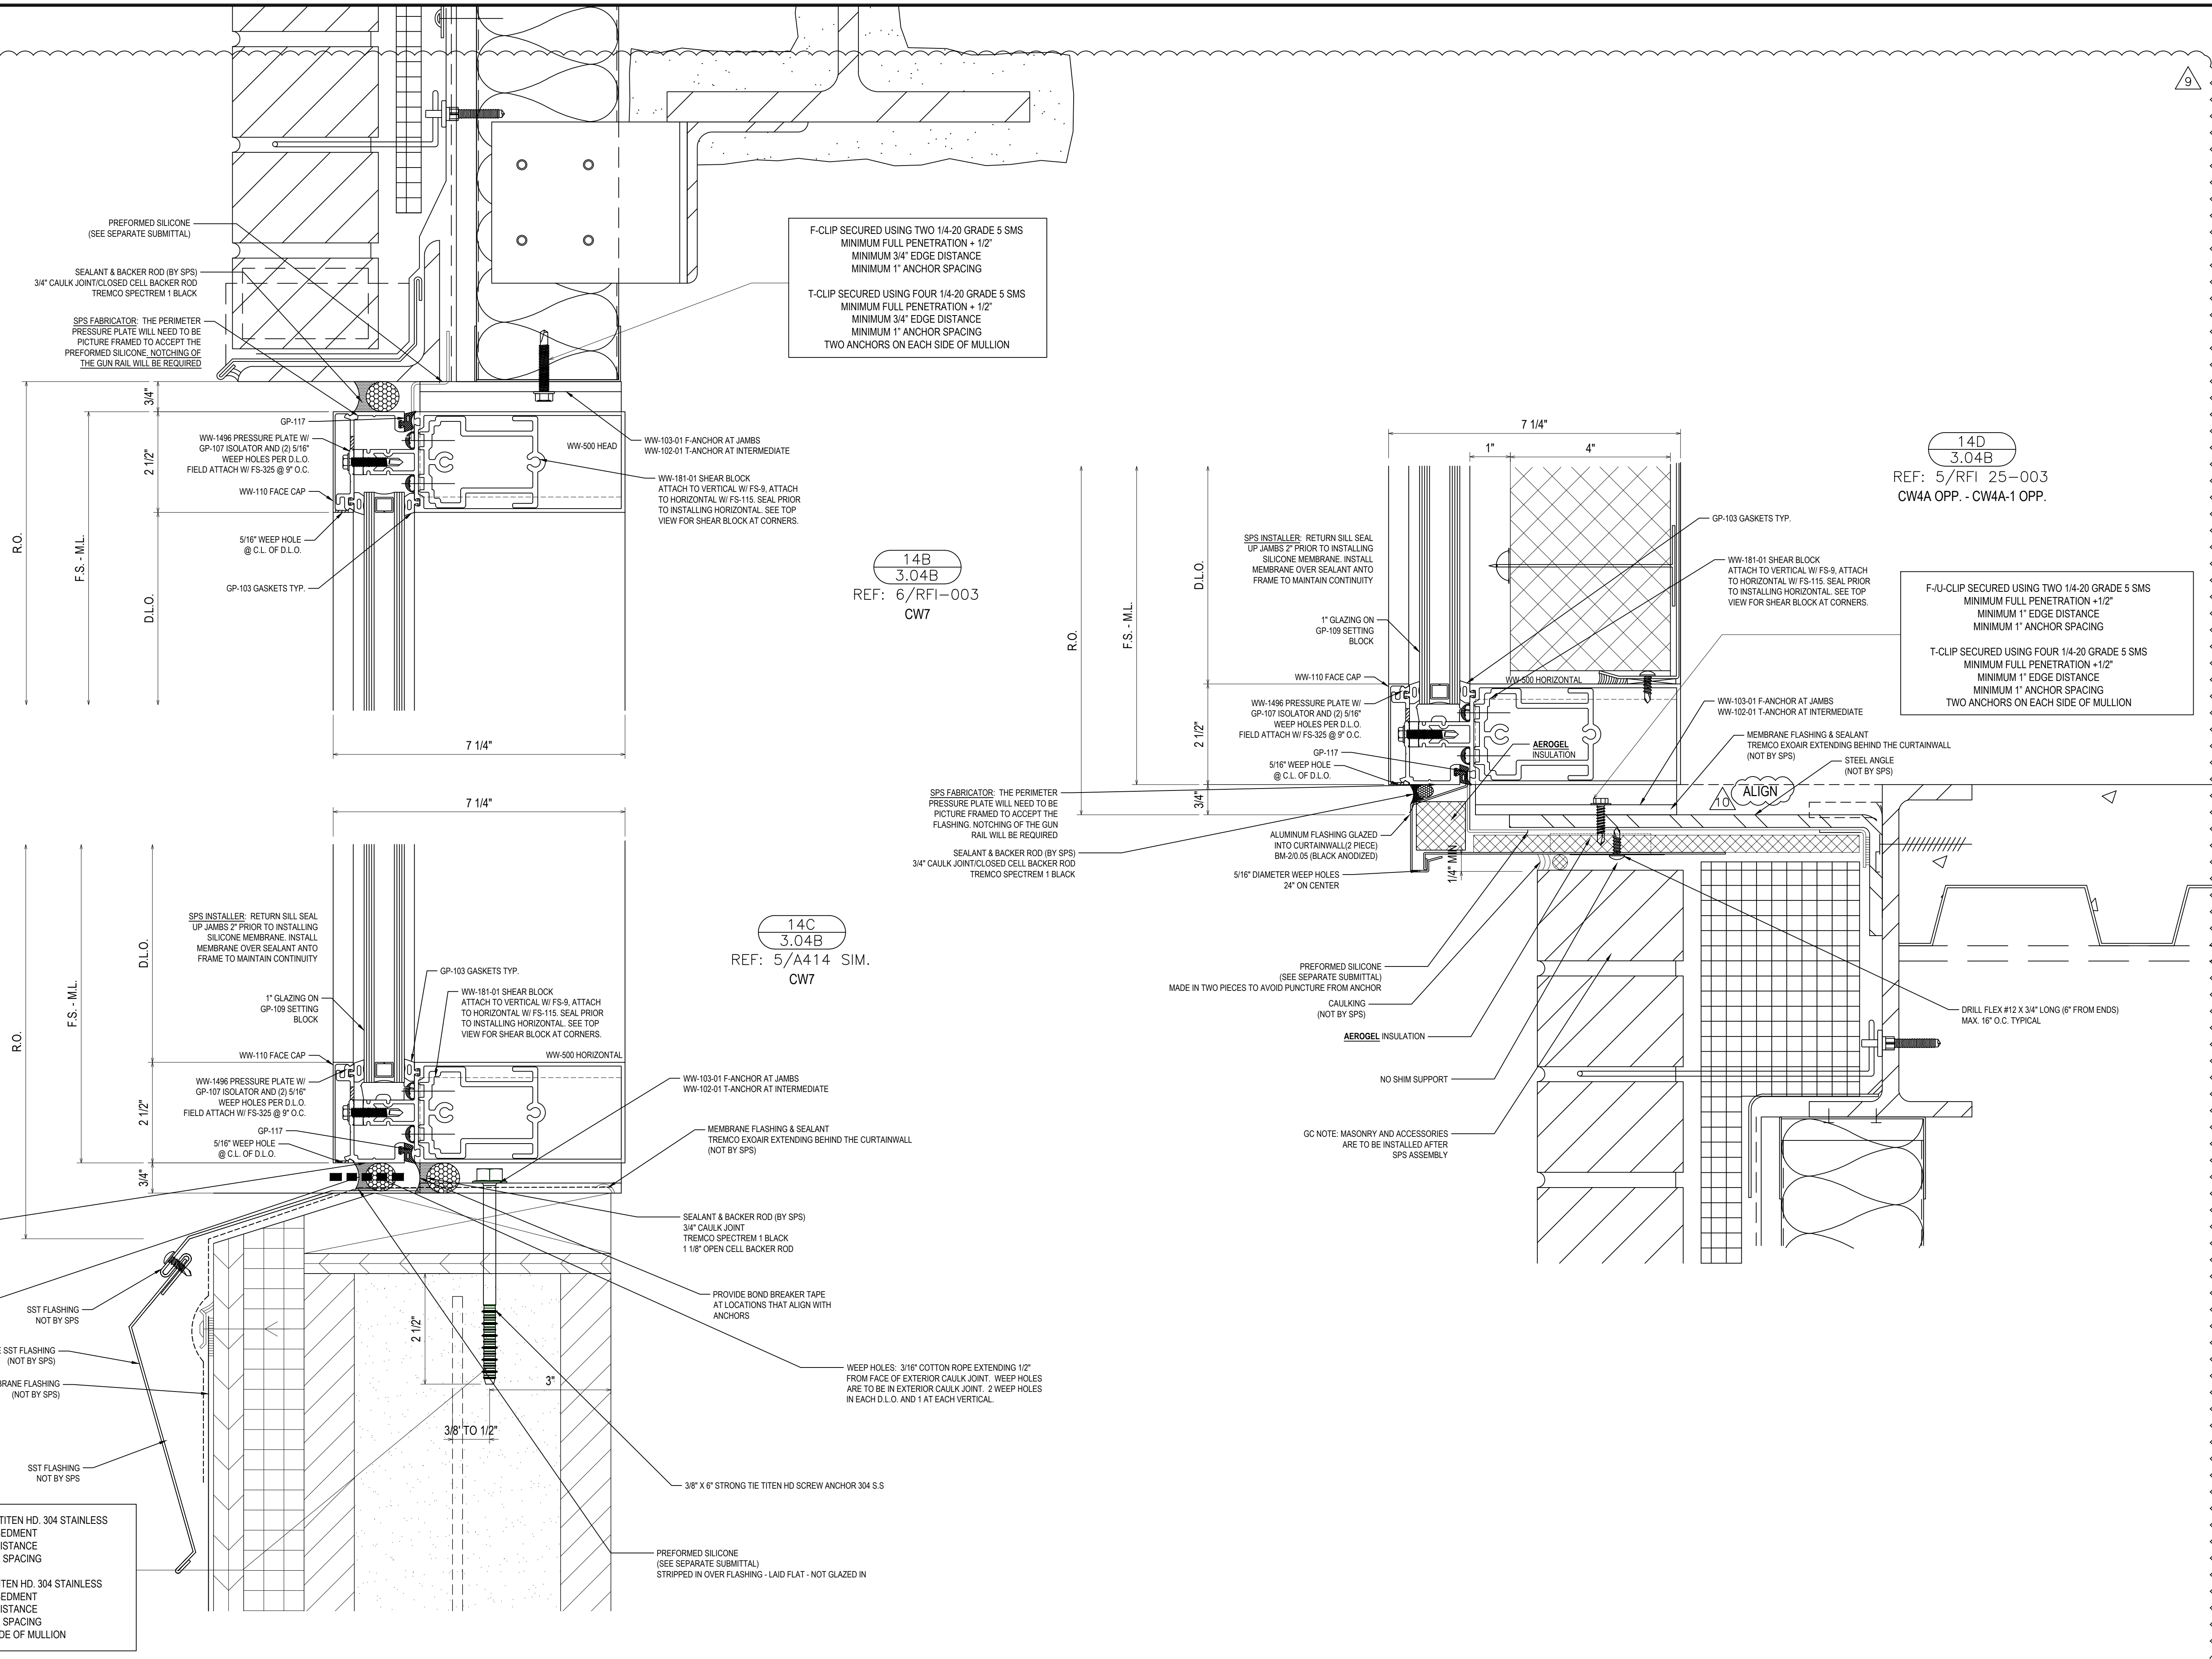

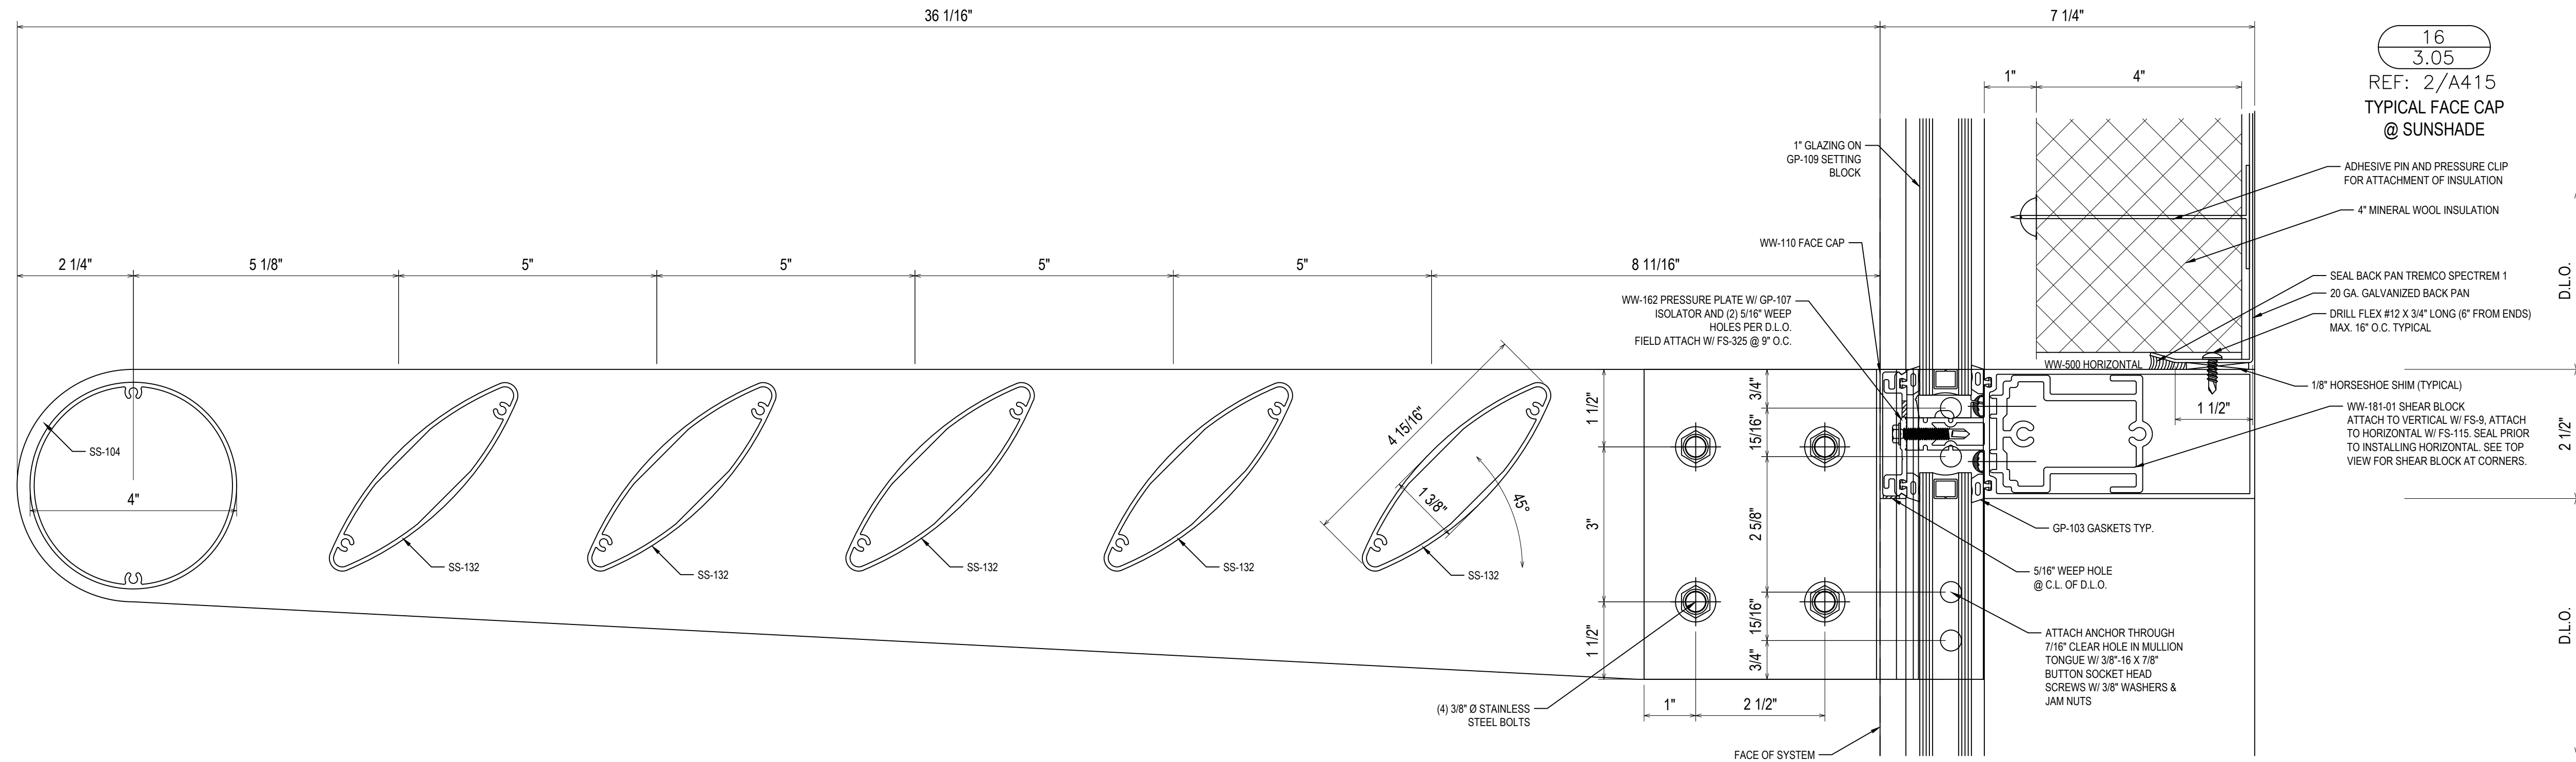

16  
3.05  
REF: 2/A415  
TYPICAL FACE CAP  
@ SUNSHADE

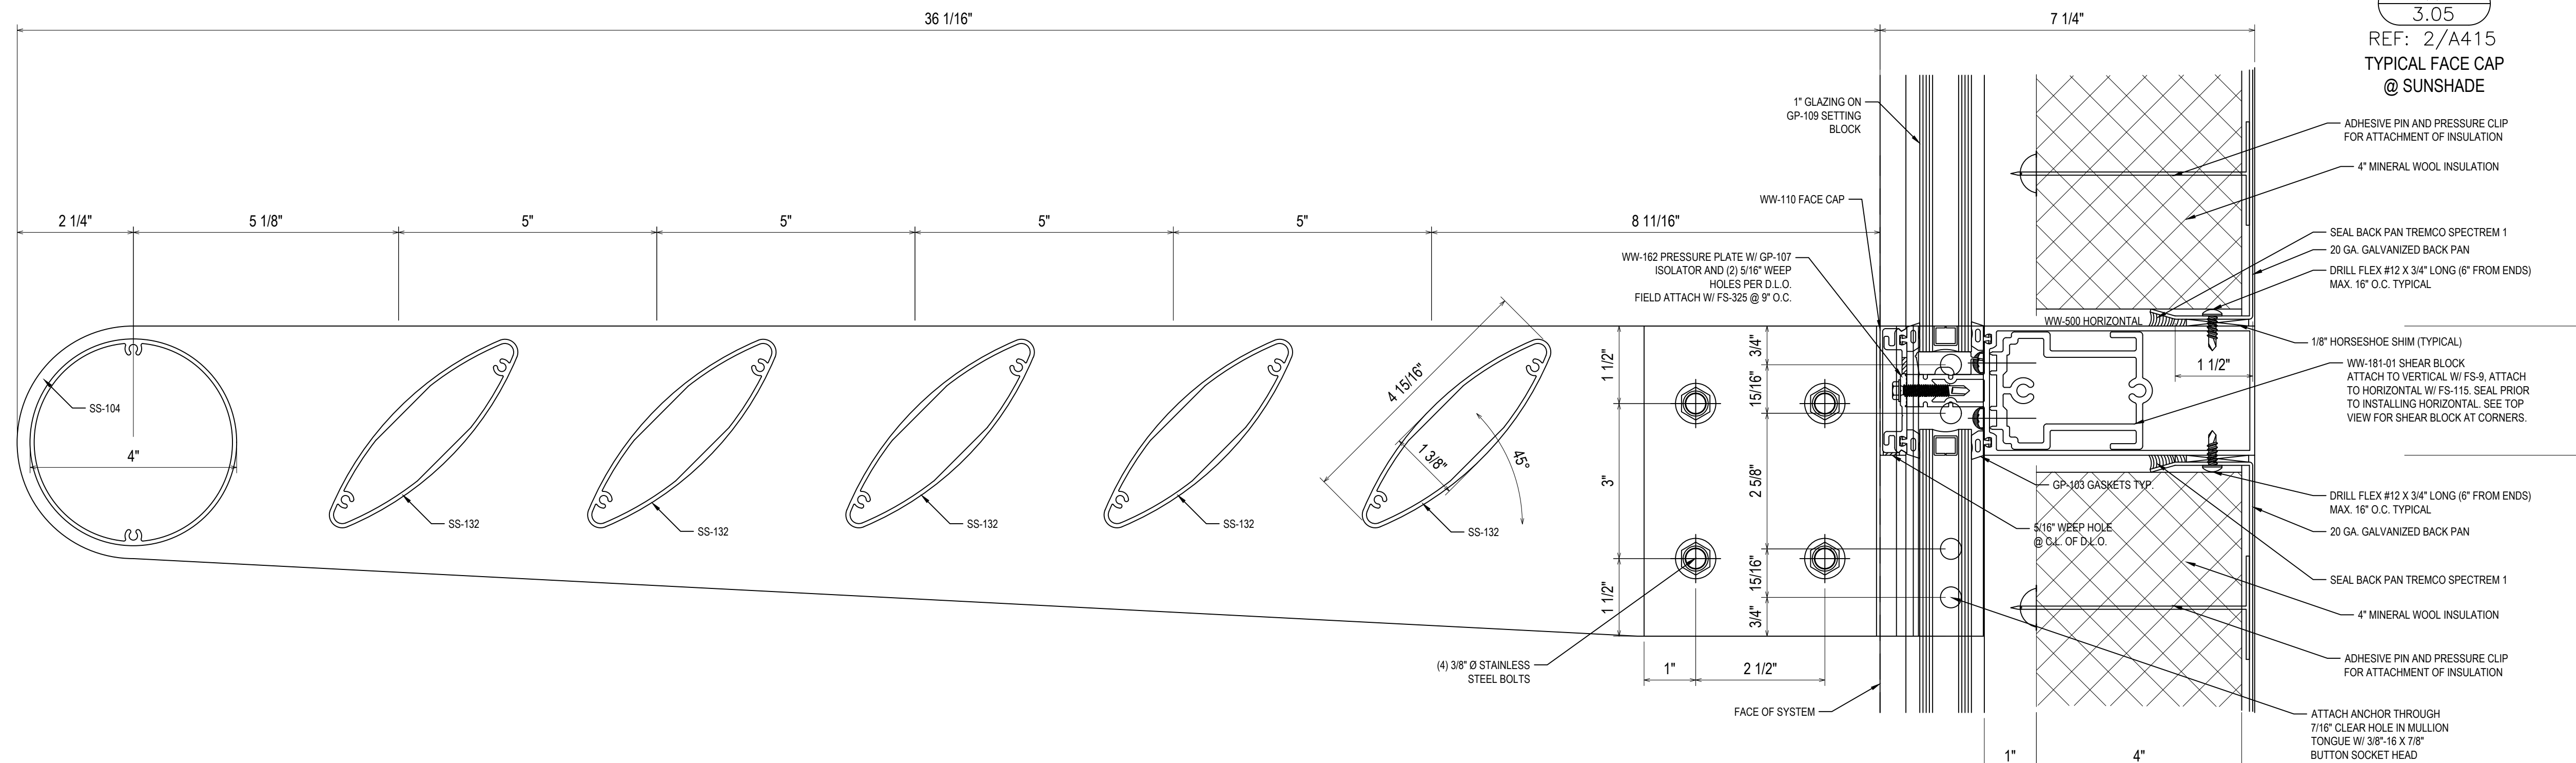







17  
3.05  
REF: 2/A415  
TYPICAL FACE CAP  
@ SUNSHADE

REVISIONS	BY
3/2/21	CW
3/10/21	CW
4/7/21	CW
5/6/21	CW
5/19/21	CW
7/9/21	CW

BON SECOURS ST. FRANCIS DOWNTOWN ENVELOPE RENOVATION  
GREENVILLE, SC  
ARCHITECT: MICMILLAN PAZDAN SMITH ARCHITECTS  
ERECTOR: SPS CORPORATION

**SPS Corporation**  
Fort Wayne, Indiana Raleigh, North Carolina  
Indianapolis, Indiana Charlotte, North Carolina

Drawn By: CCW  
Date Drawn: 08/27/20  
Checked By: LW  
Date Checked: 08/27/20  
Scale: 6" = 1'-0"  
Job No.: 5293  
Job Name: BON SECOURS  
SHEET

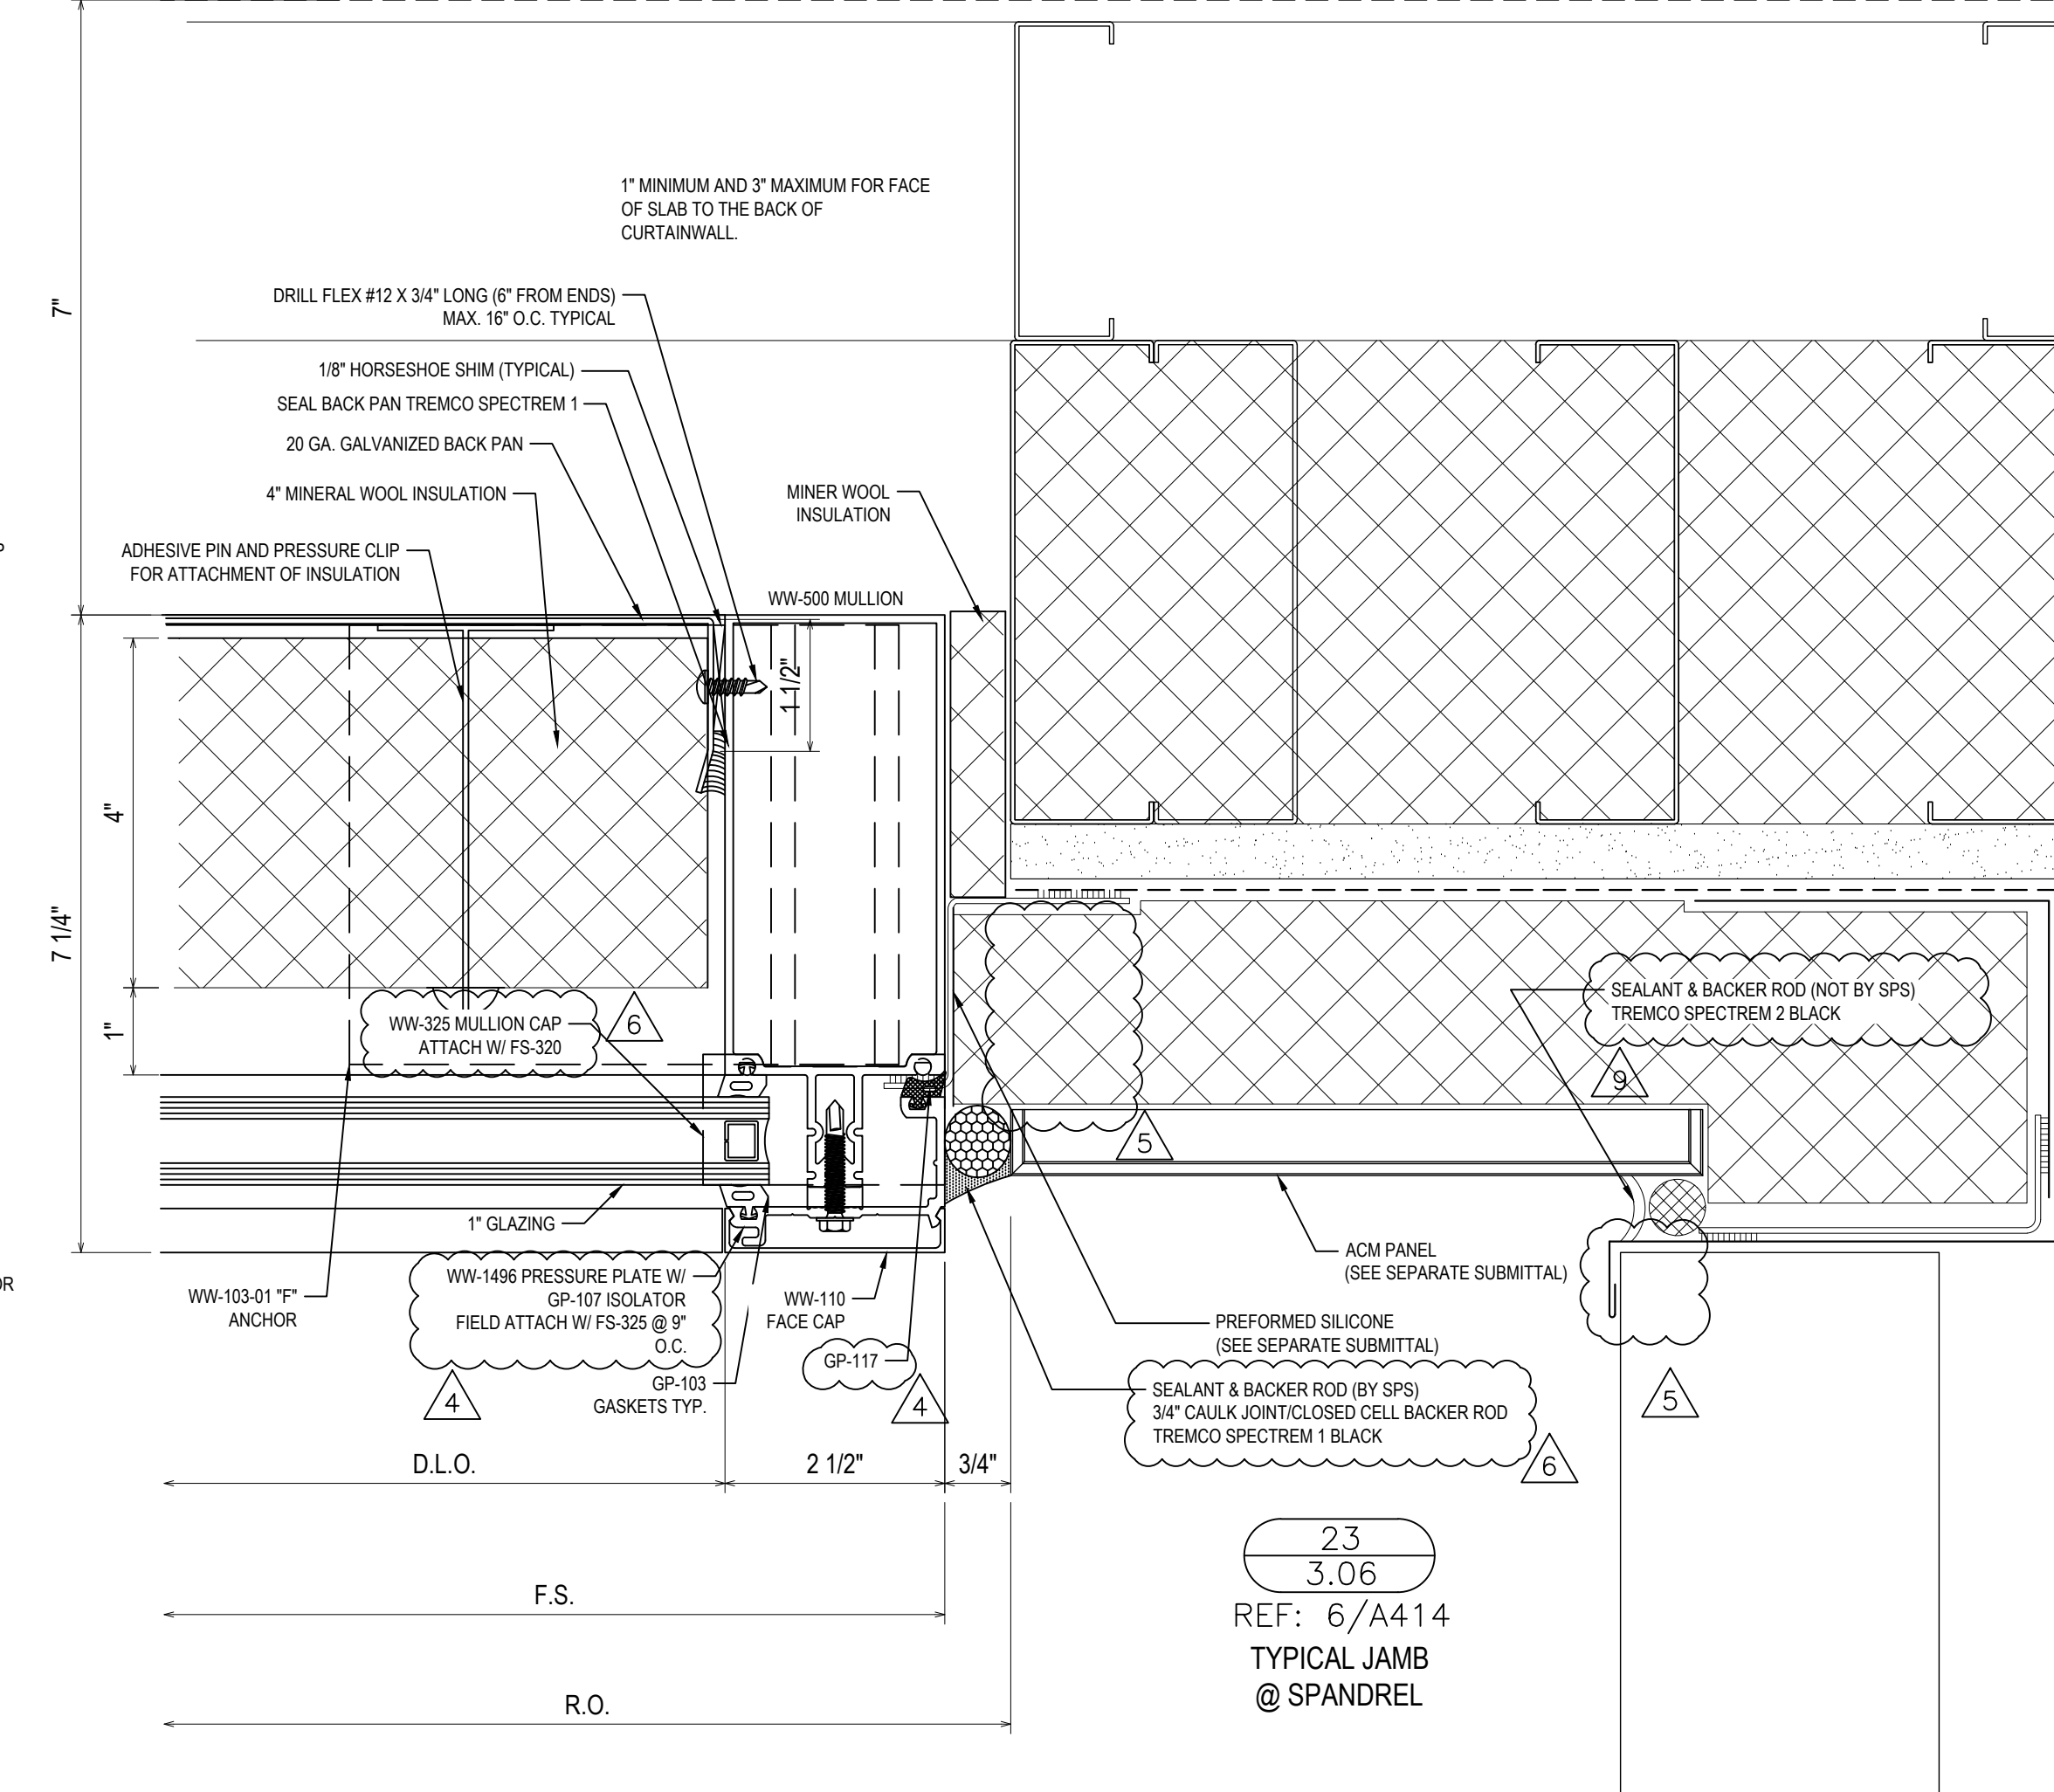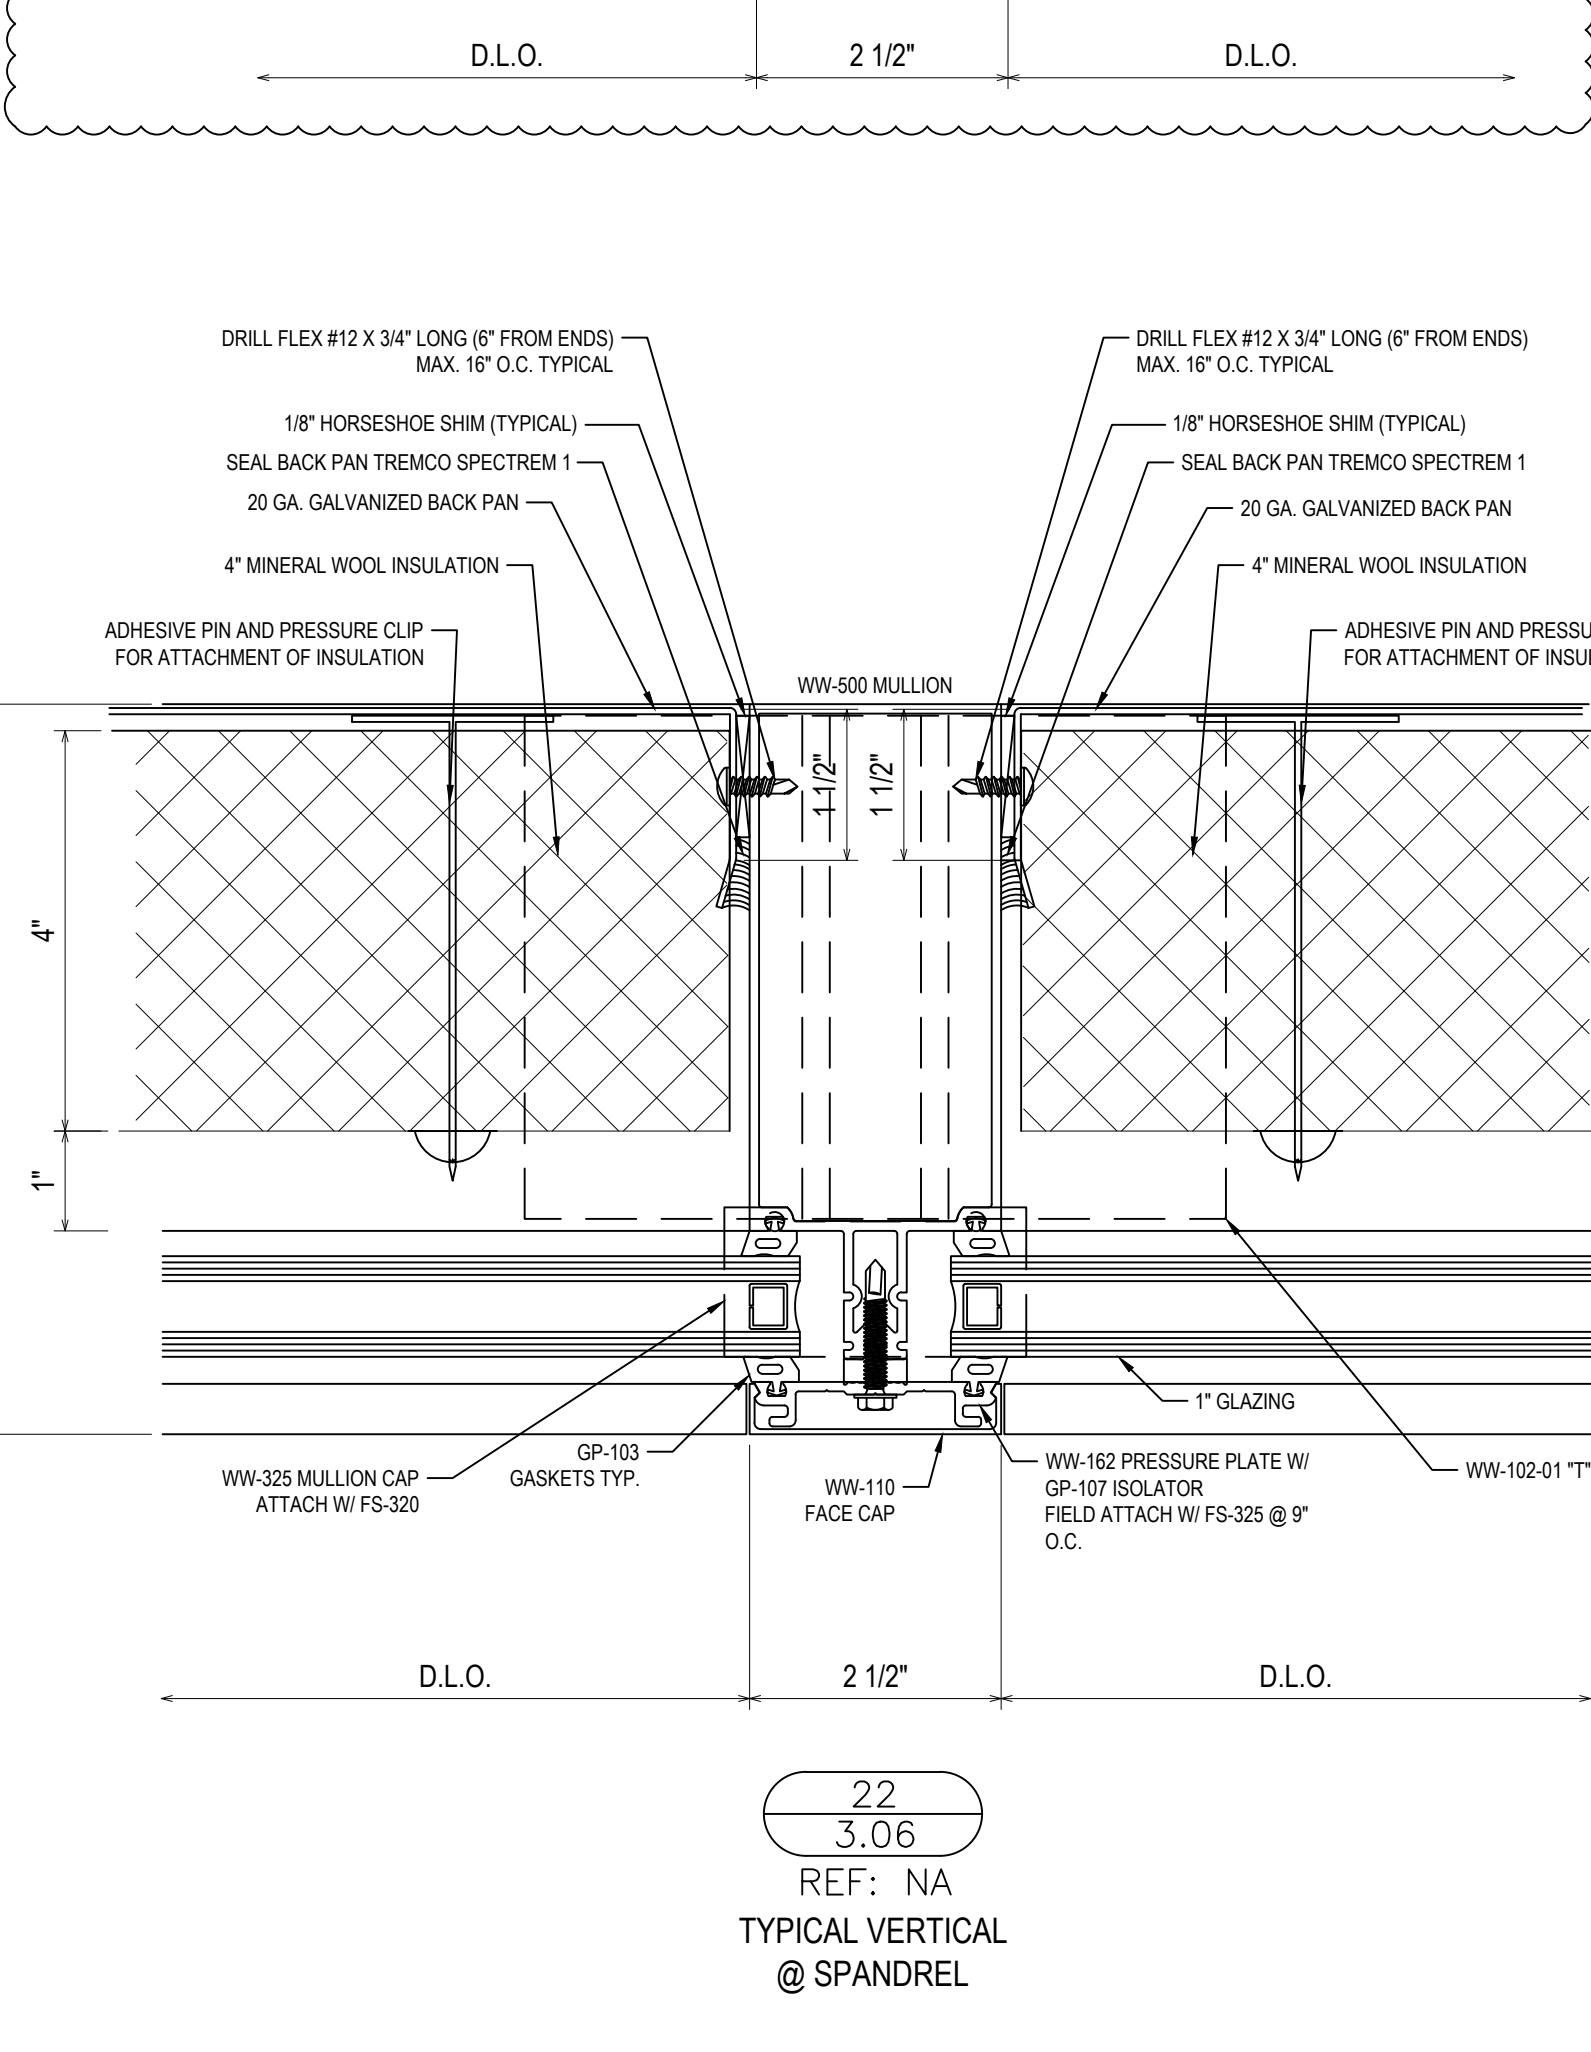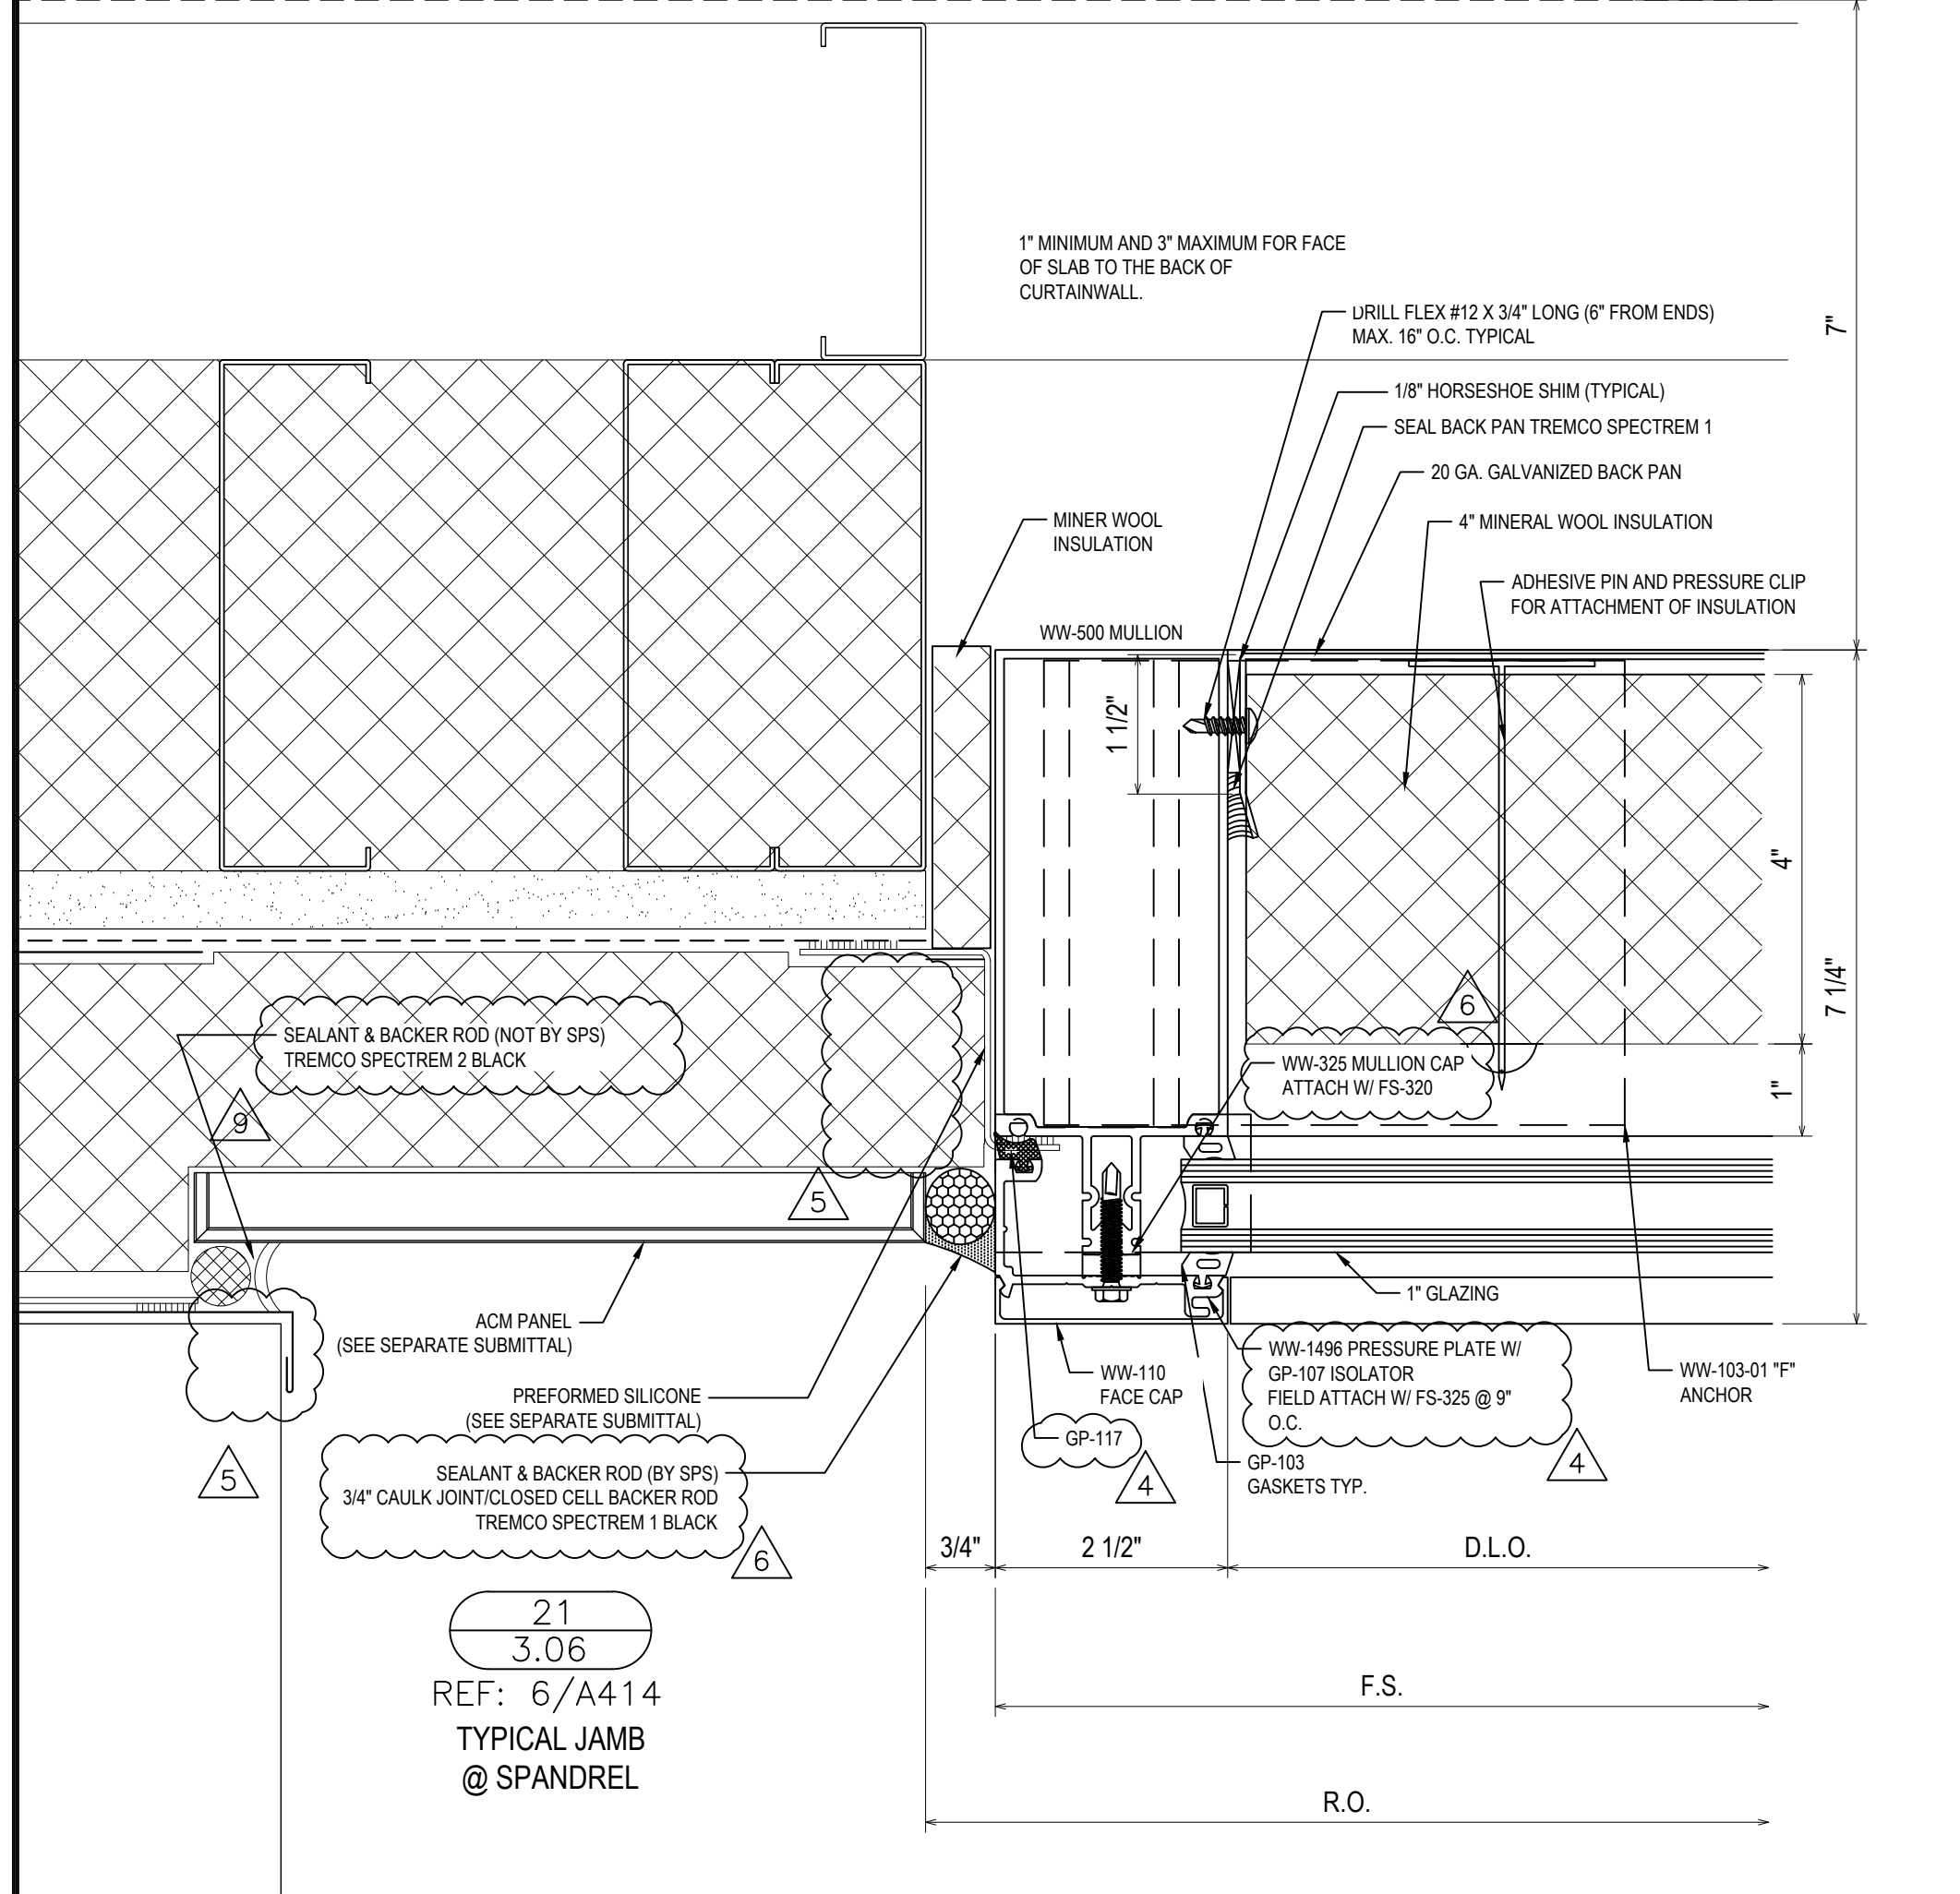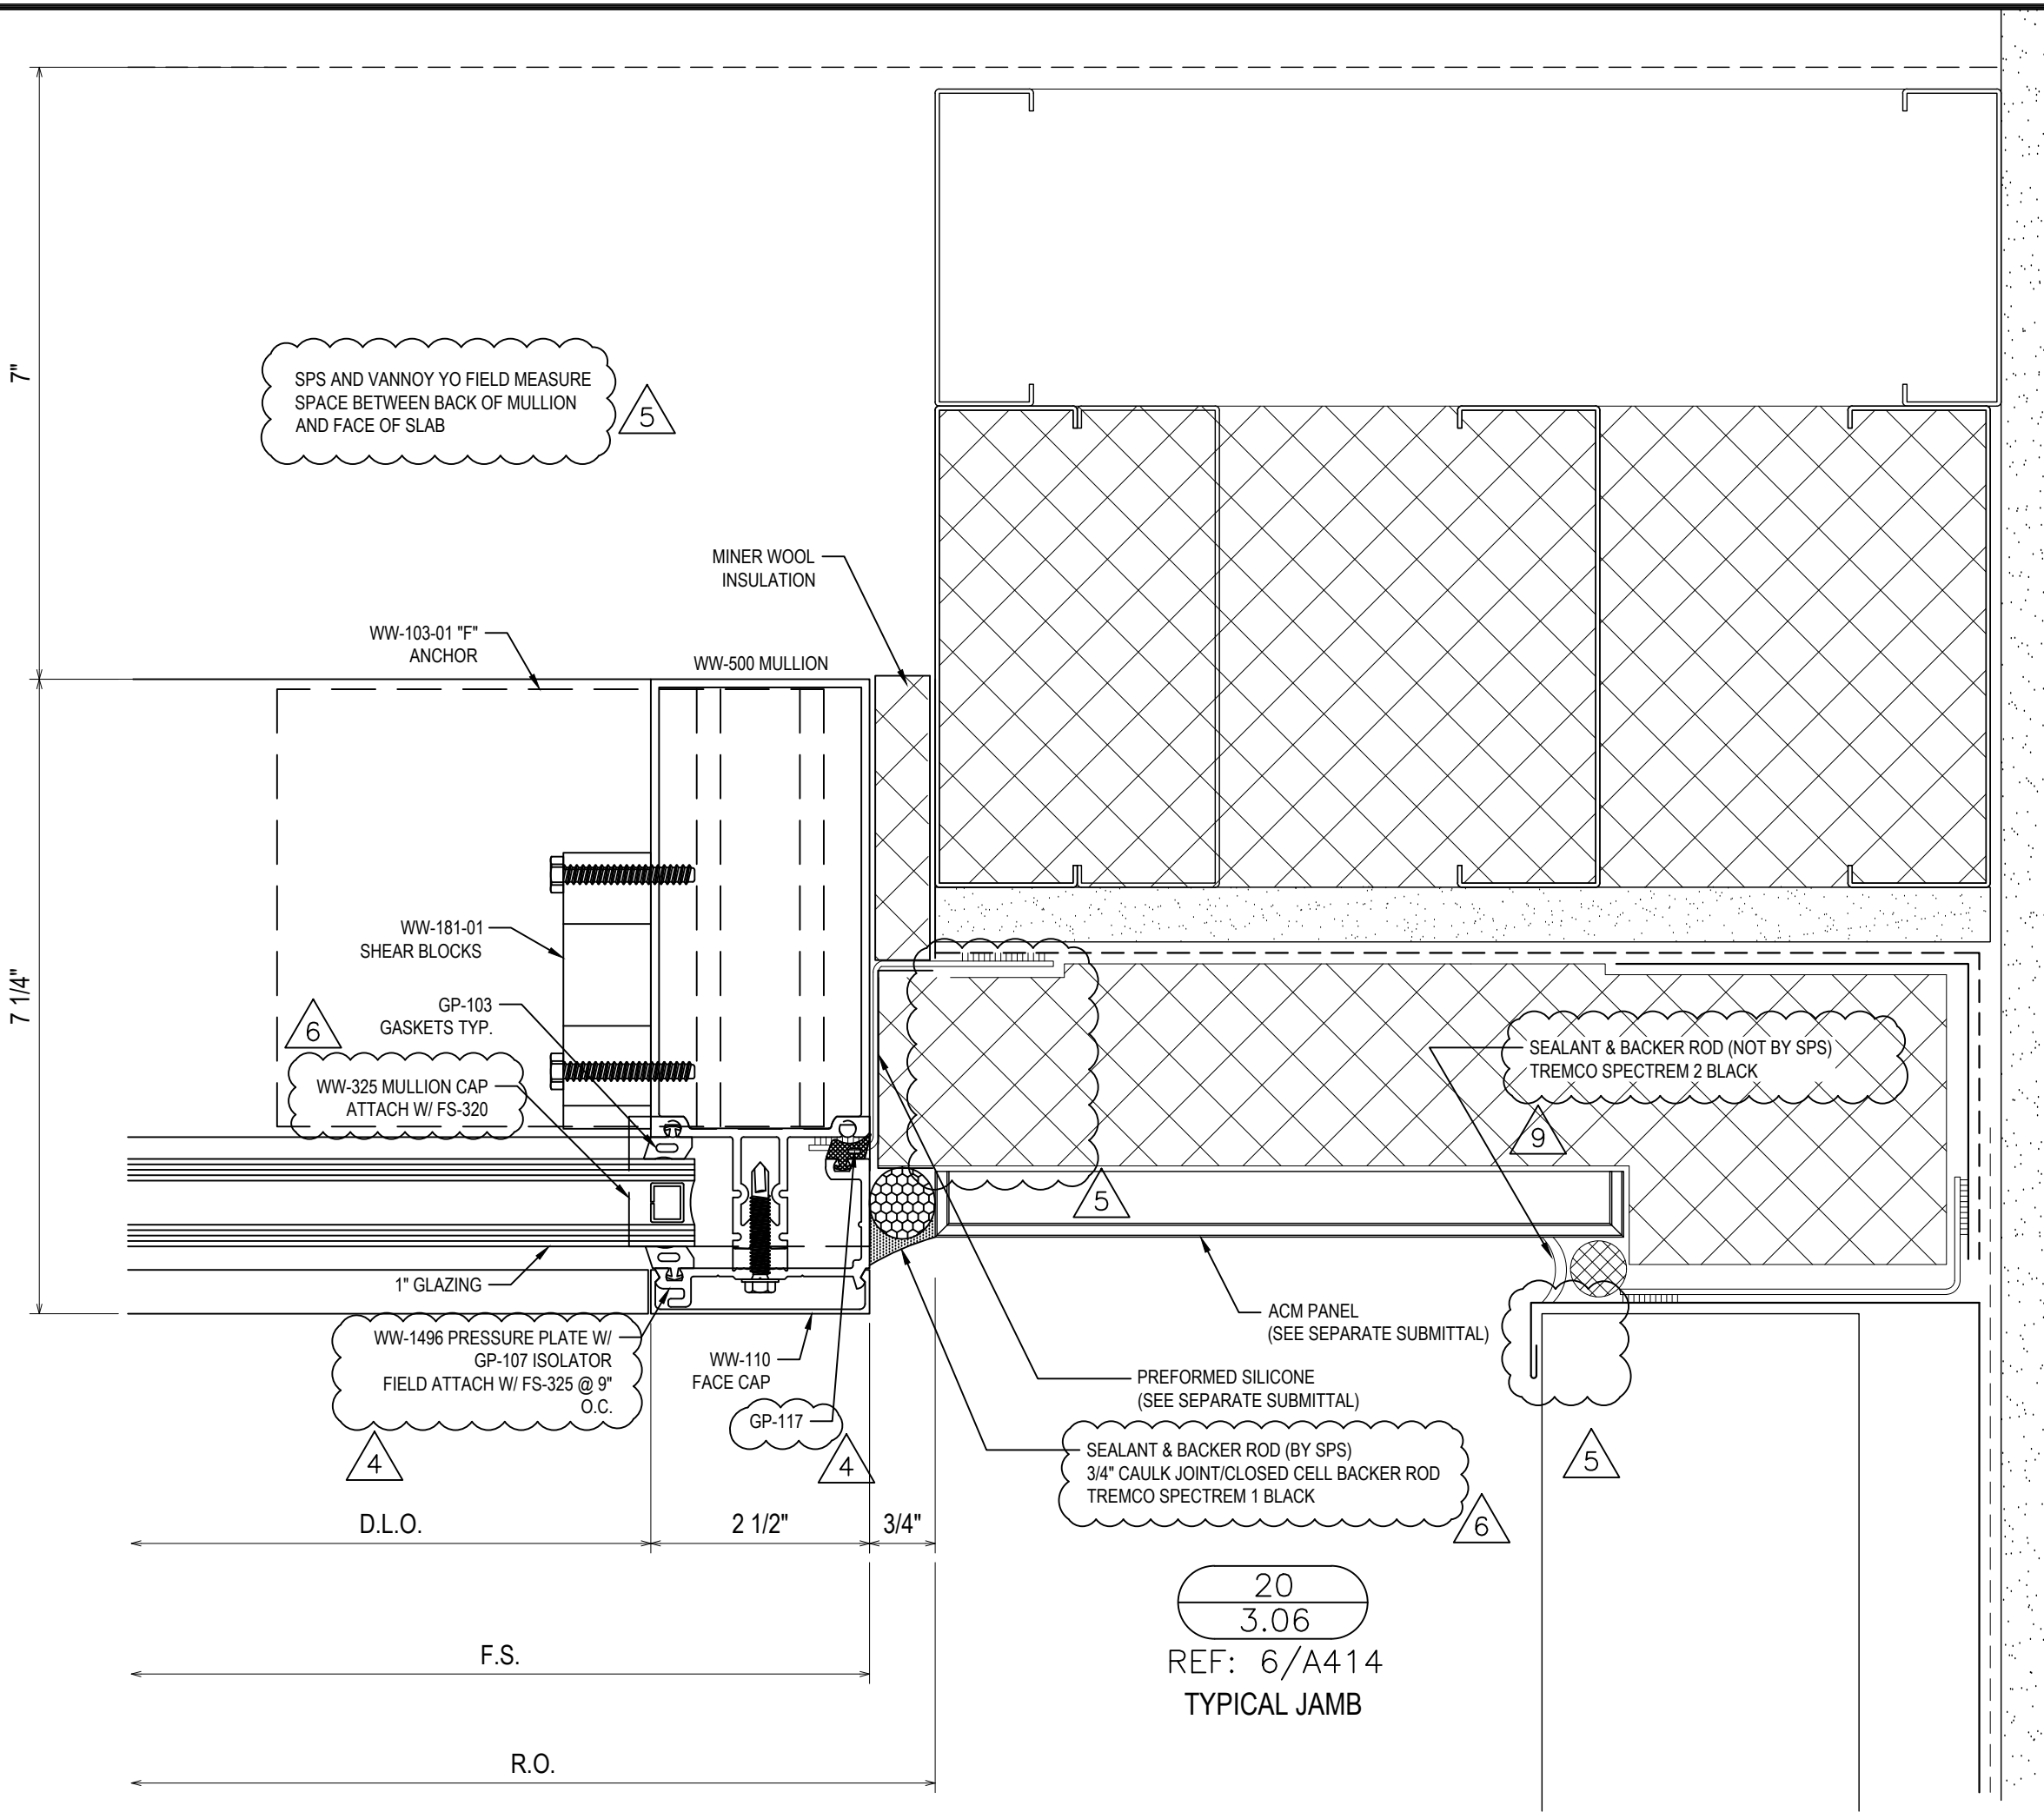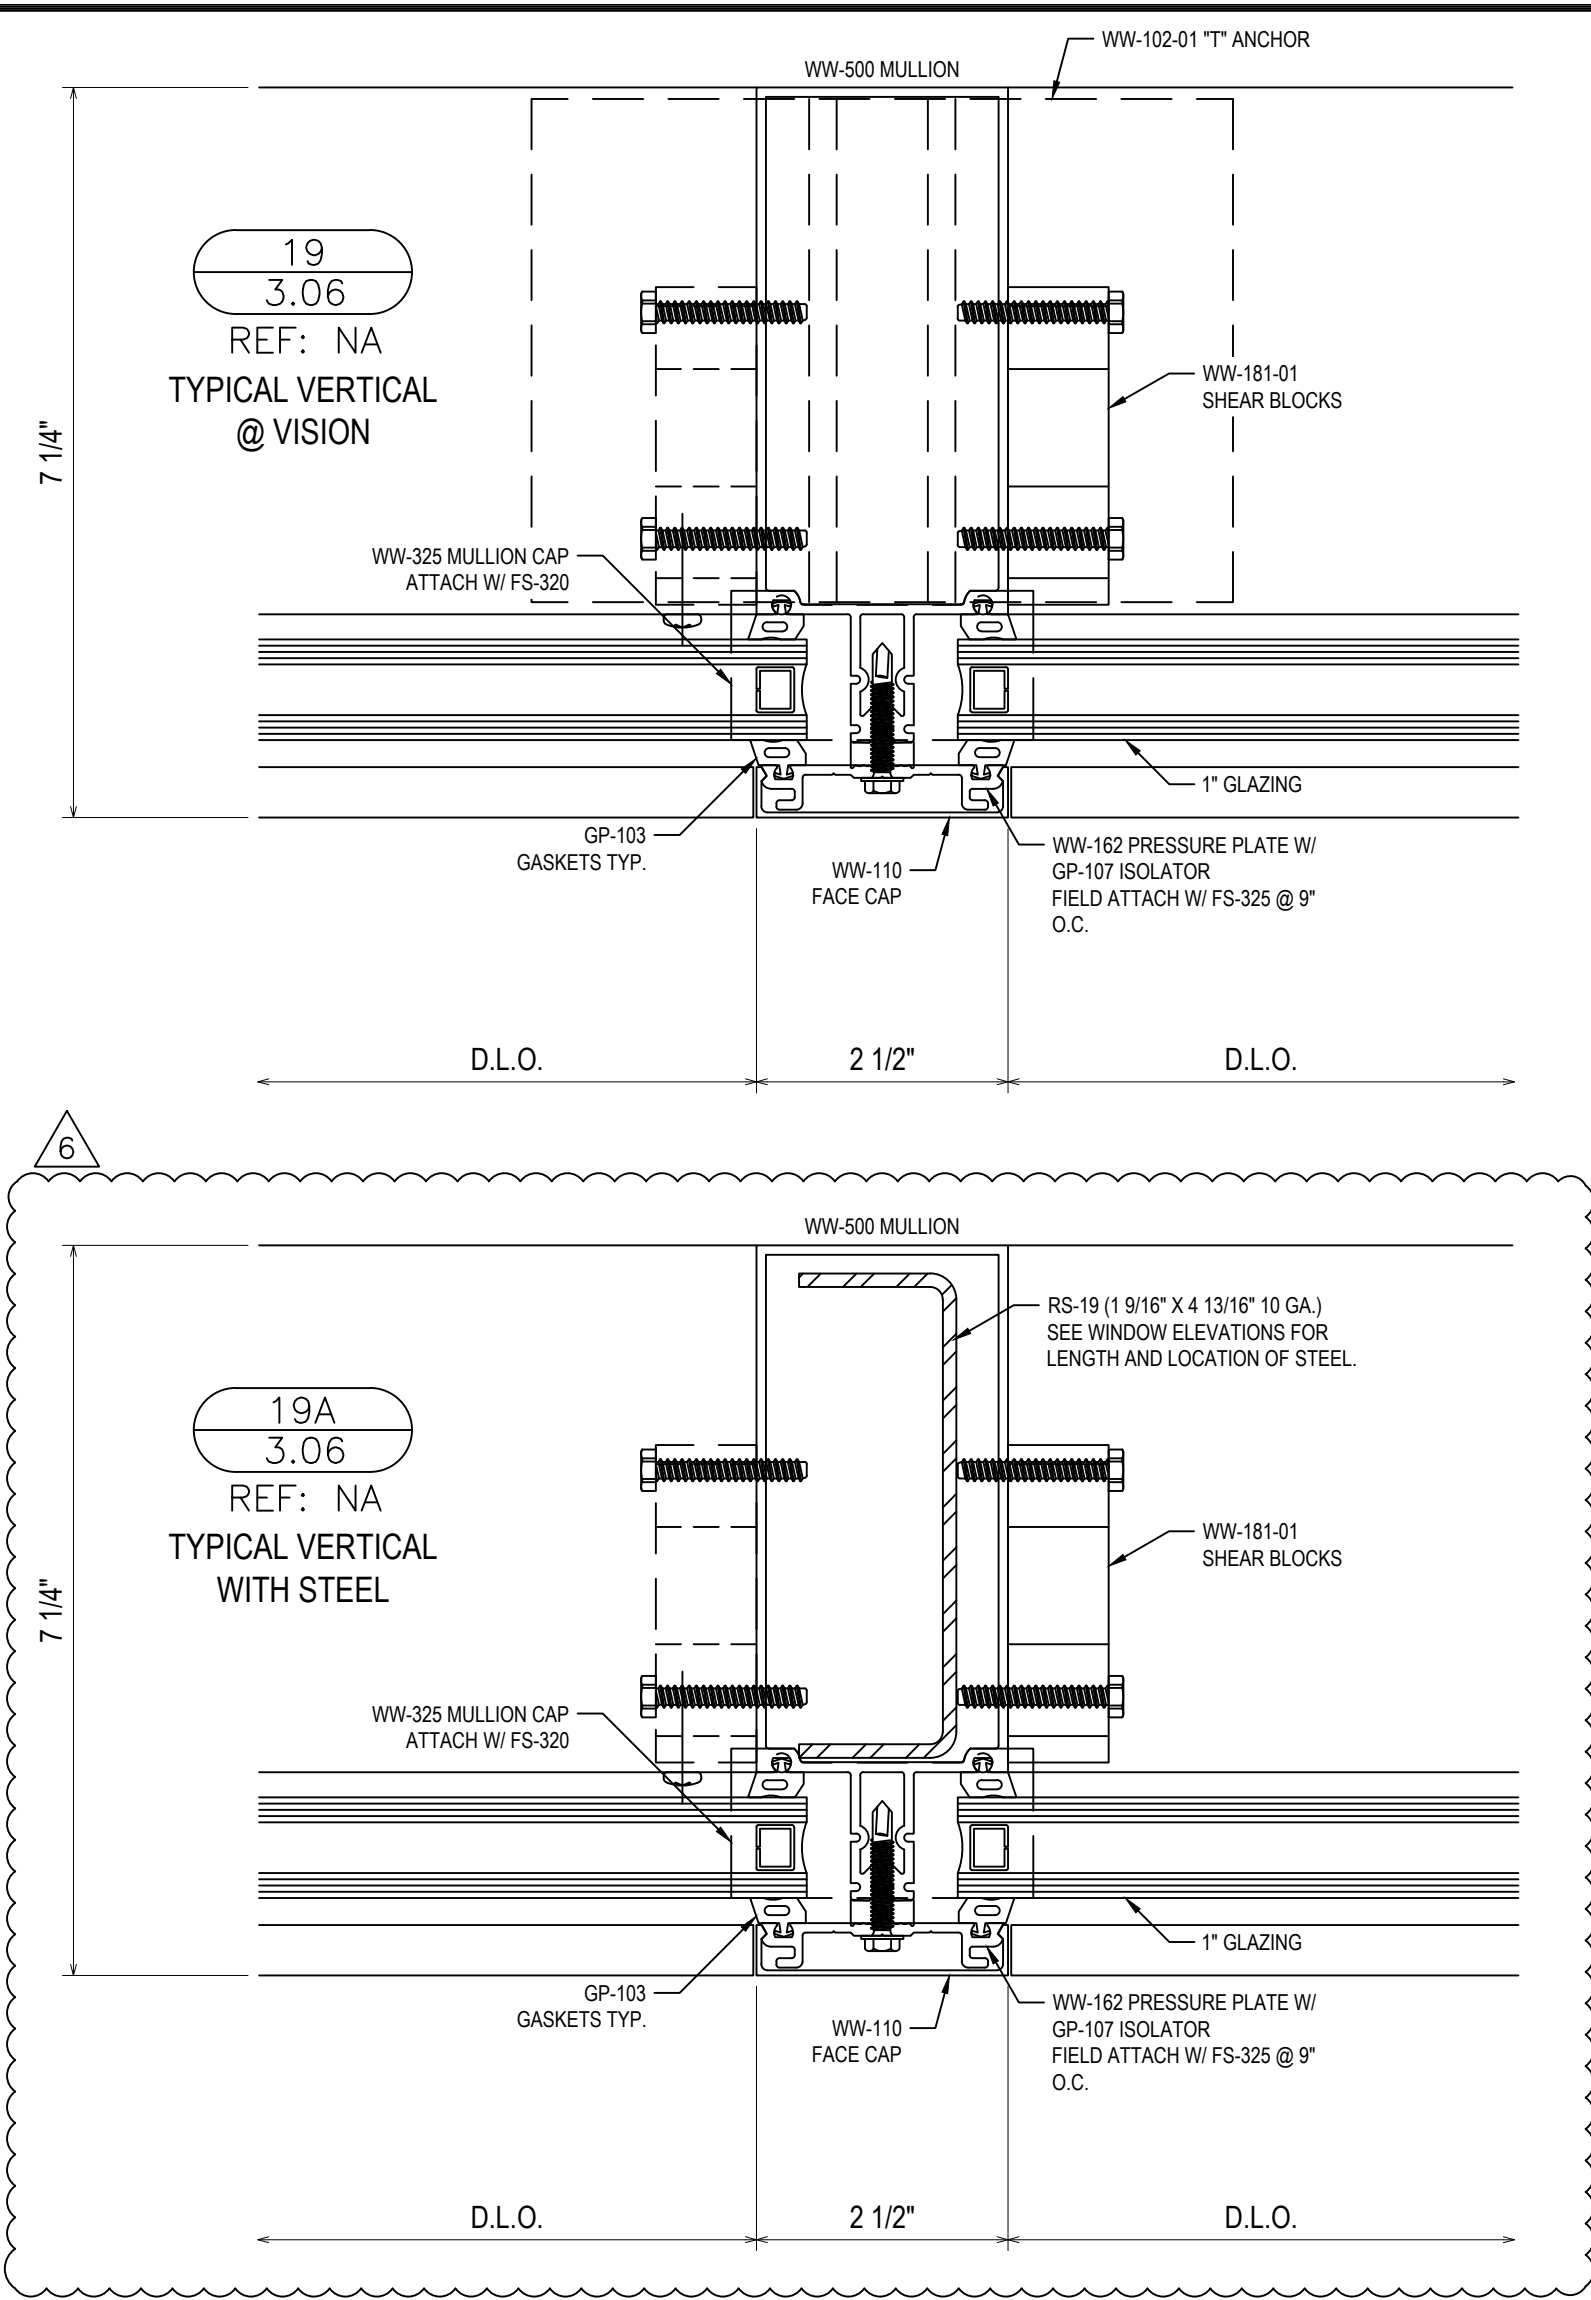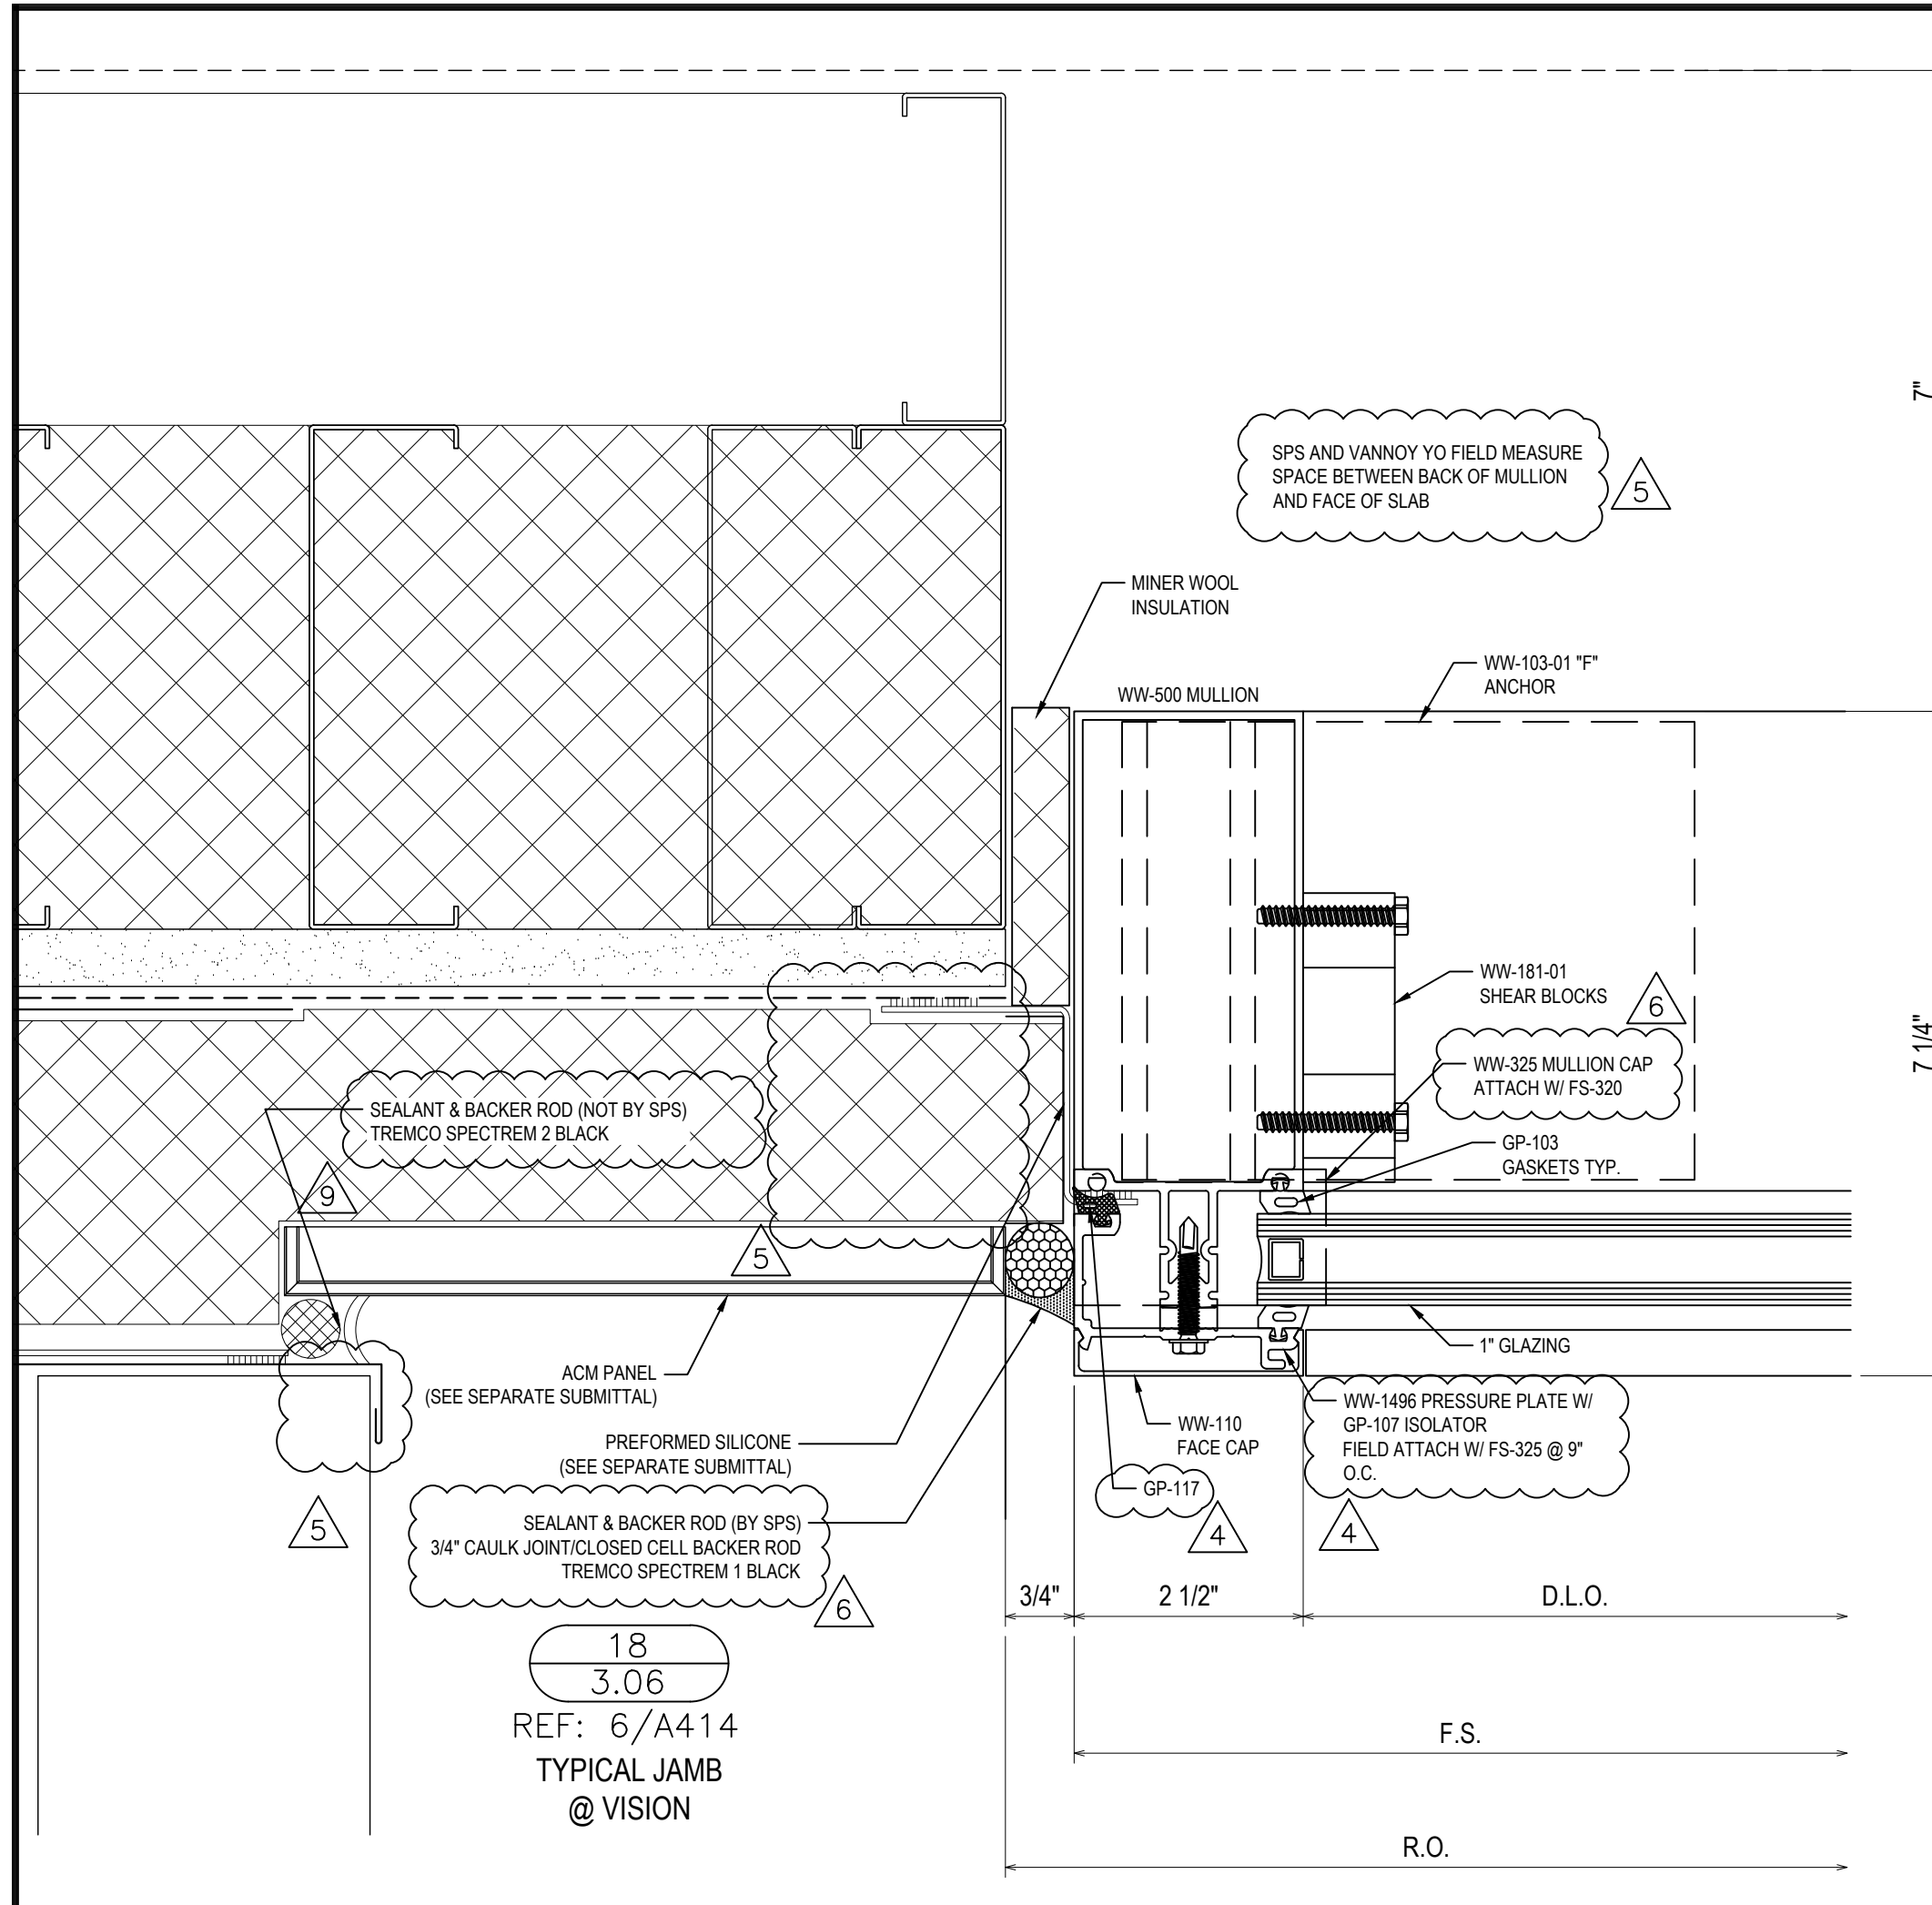

REVISIONS	BY
3/2/21	CW
3/10/21	CW
4/7/21	CW
5/6/21	CW
5/19/21	CW
7/9/21	CW


BON SECOURS ST. FRANCIS DOWNTOWN ENVELOPE RENOVATION  
GREENVILLE, SC

ARCHITECT: MICHAEL PAZDAN SMITH ARCHITECTS  
ERECTOR: SPS CORPORATION


**SPS Corporation**  
Fort Wayne, Indiana Raleigh, North Carolina  
Indianapolis, Indiana Charlotte, North Carolina

Drawn By: CCW  
Date Drawn: 08/27/20  
Checked By: LW  
Date Checked: 08/27/20  
Scale: 6" = 1'-0"  
Job No.: 5293  
Job Name: BON SECOURS  
SHEET


**3.06**

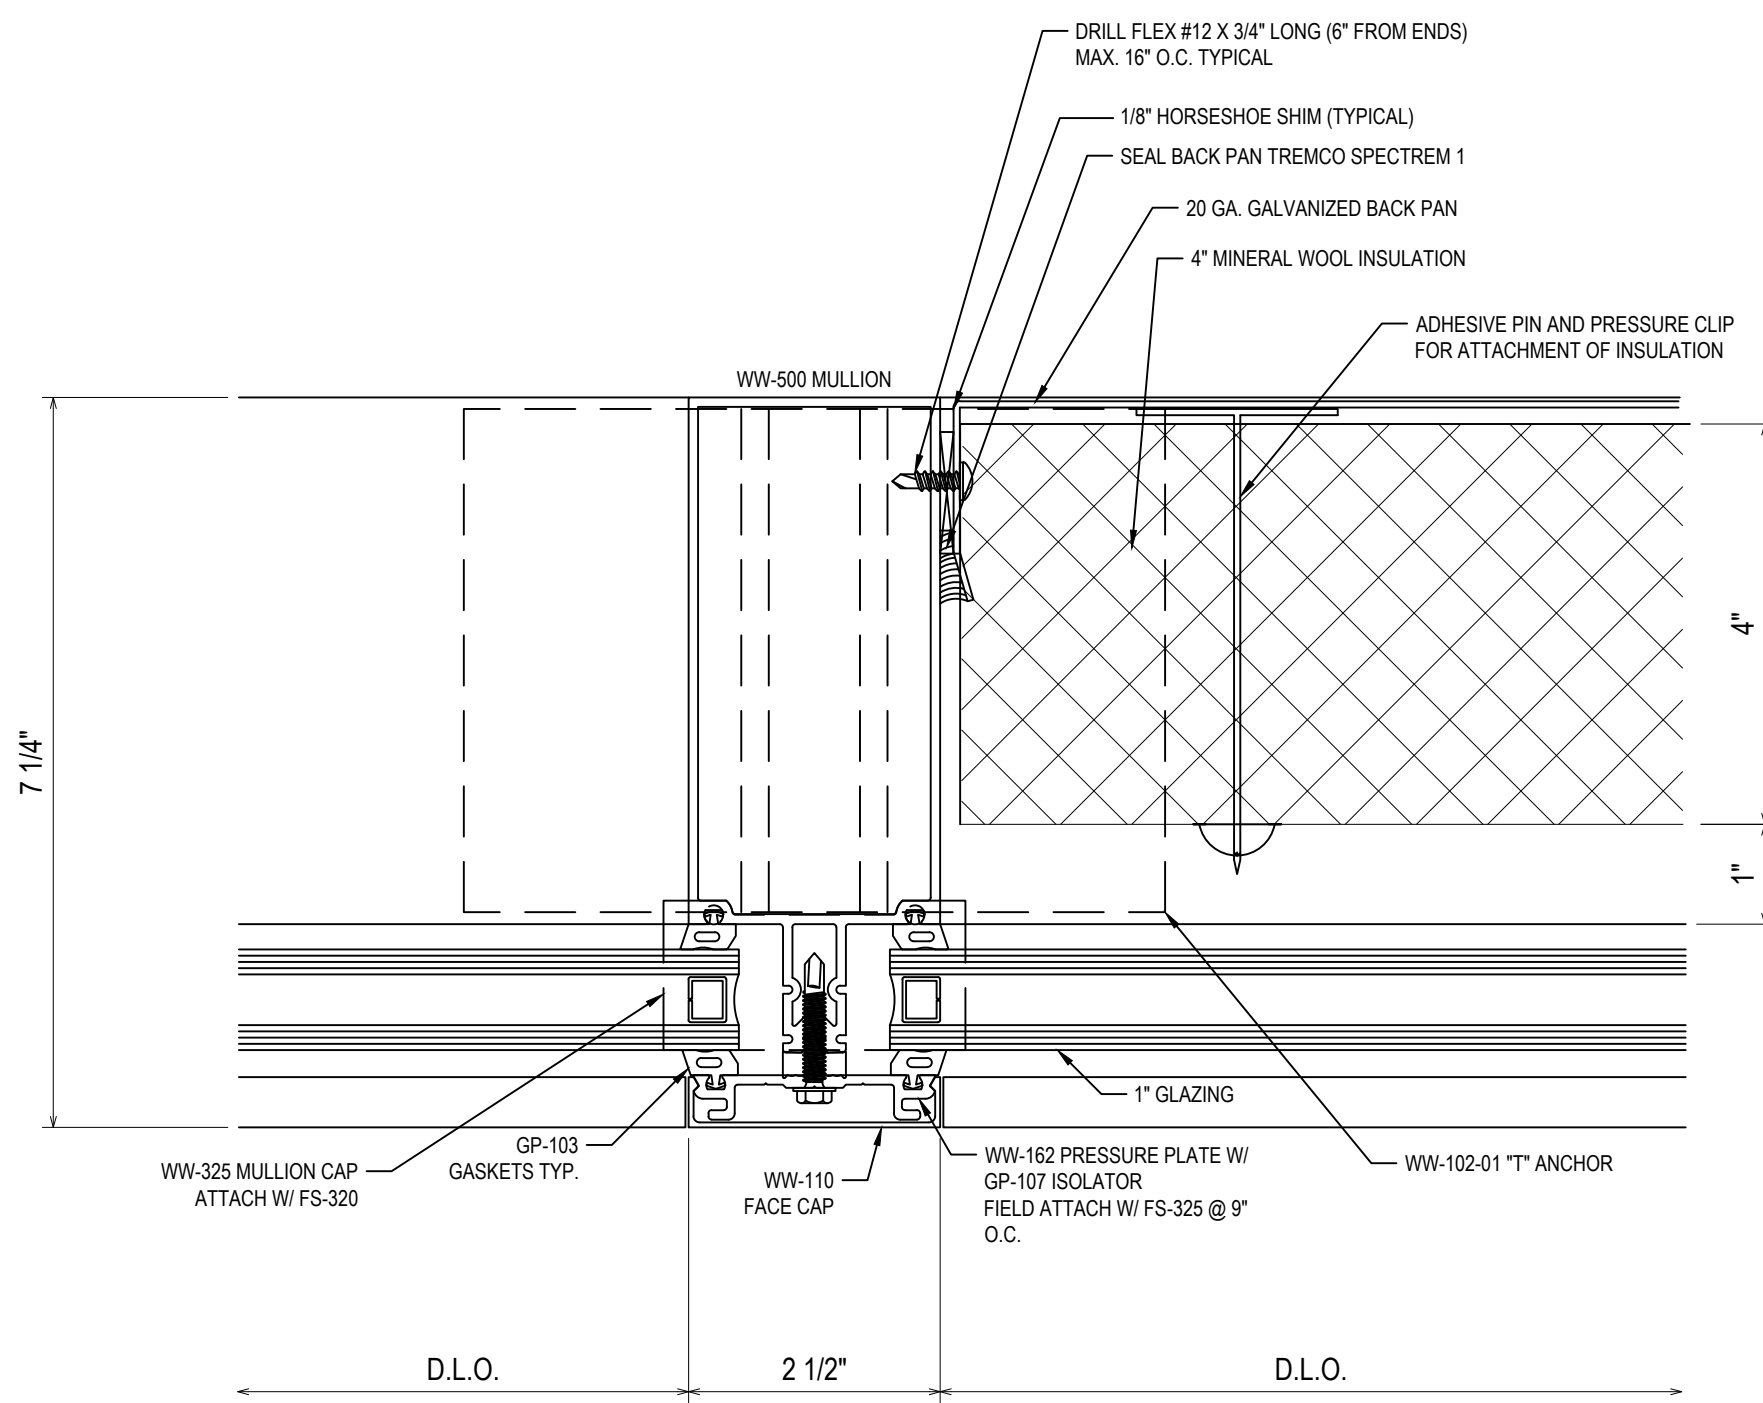


24  
3.07  
REF: NA  
TYPICAL VERTICAL  
@ SPANDEL

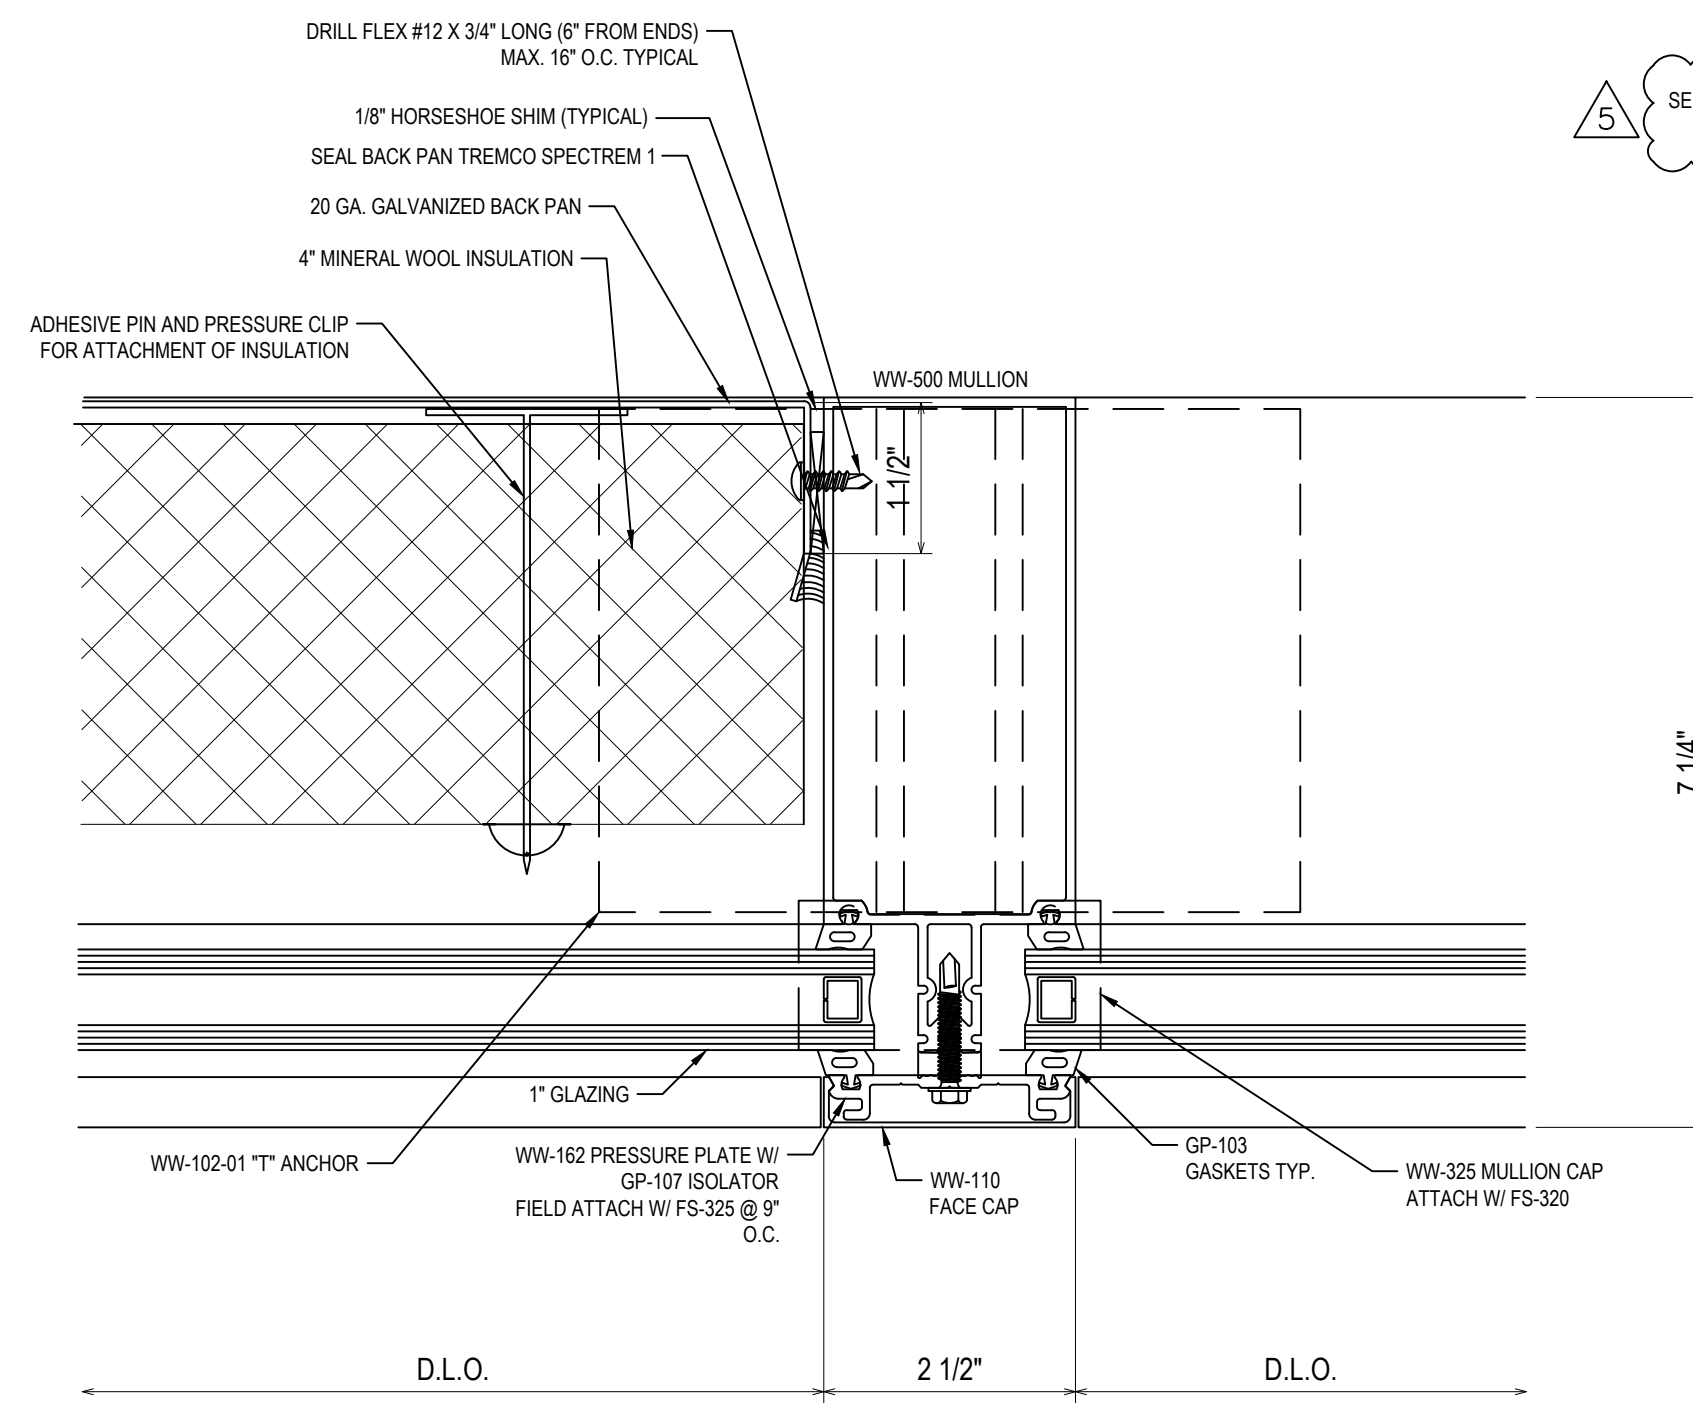


25  
3.07  
REF: NA  
TYPICAL VERTICAL  
@ SPANDEL

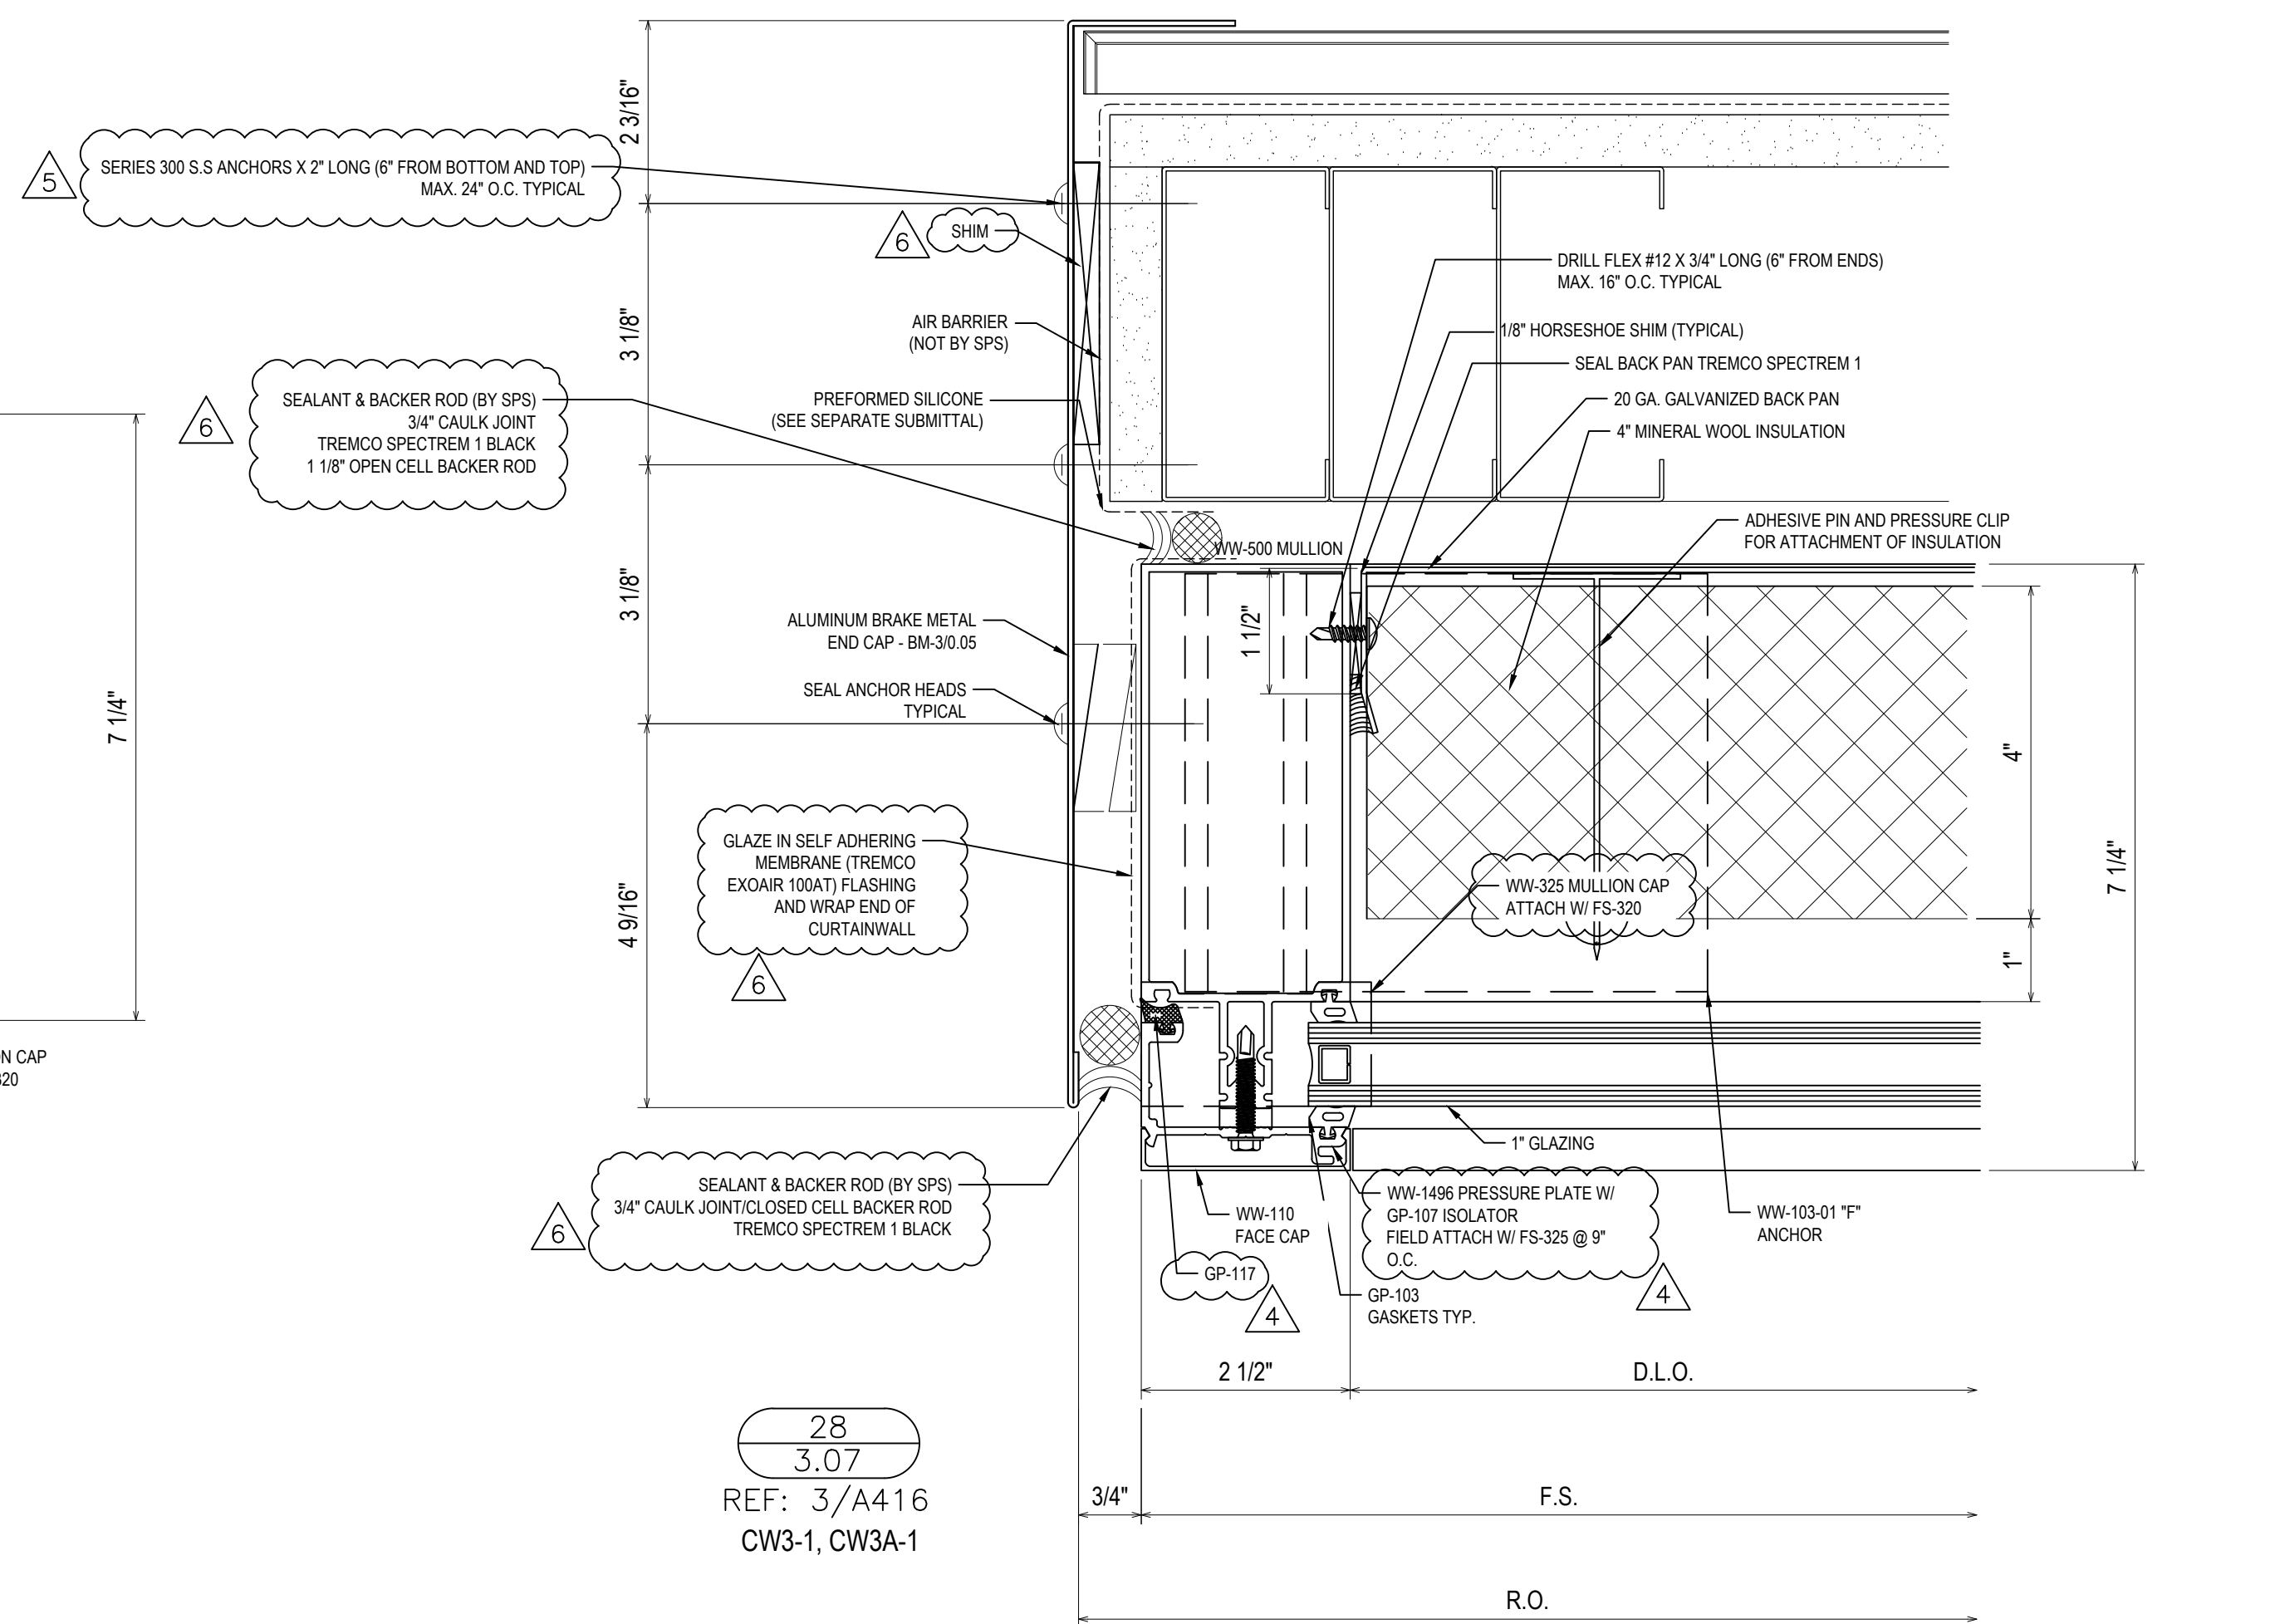


28  
3.07  
REF: 3/A416  
CW3-1, CW3A-1

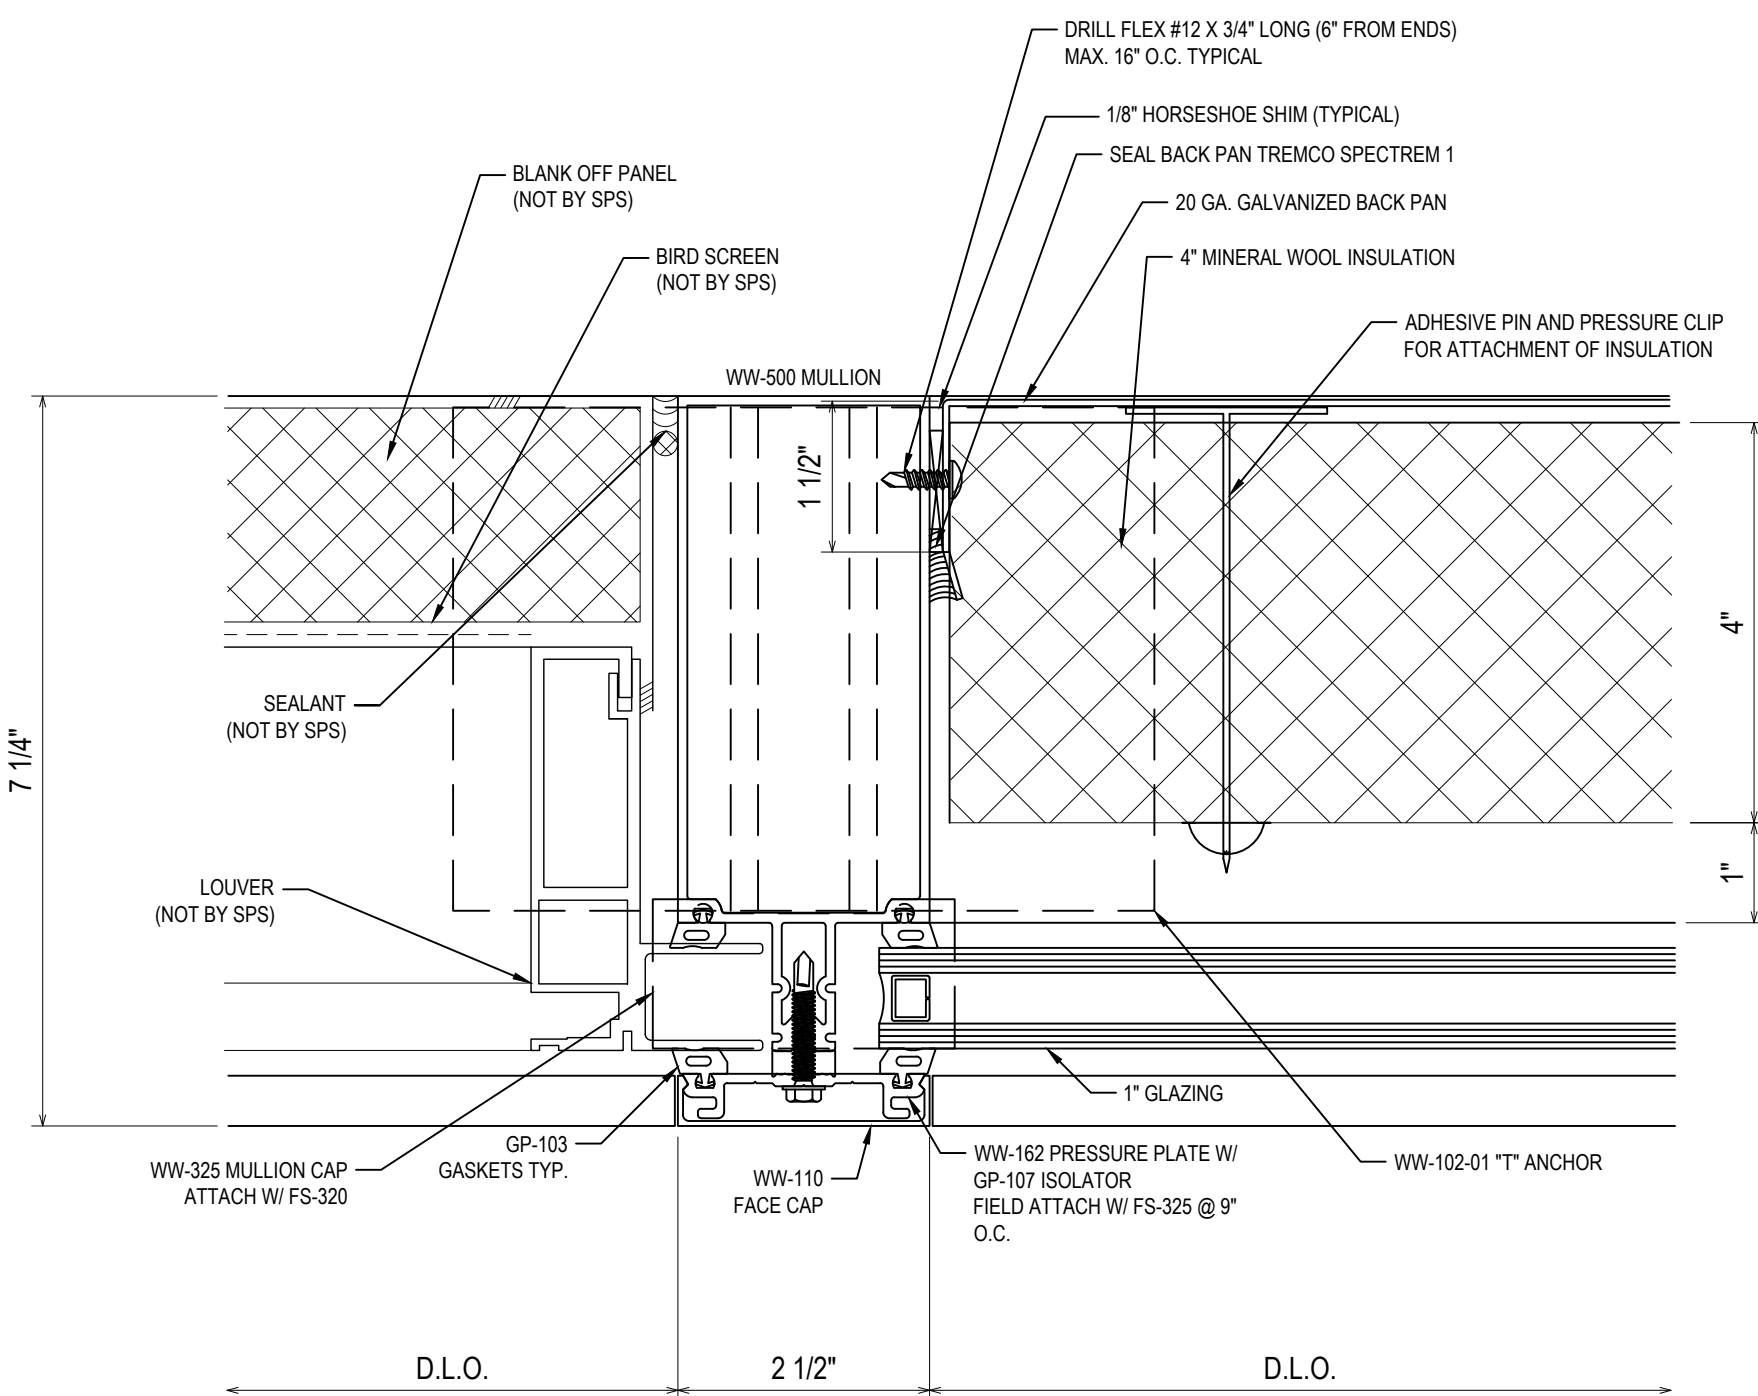

26  
3.07  
REF: 6/A415  
TYPICAL VERTICAL  
@ LOUVER

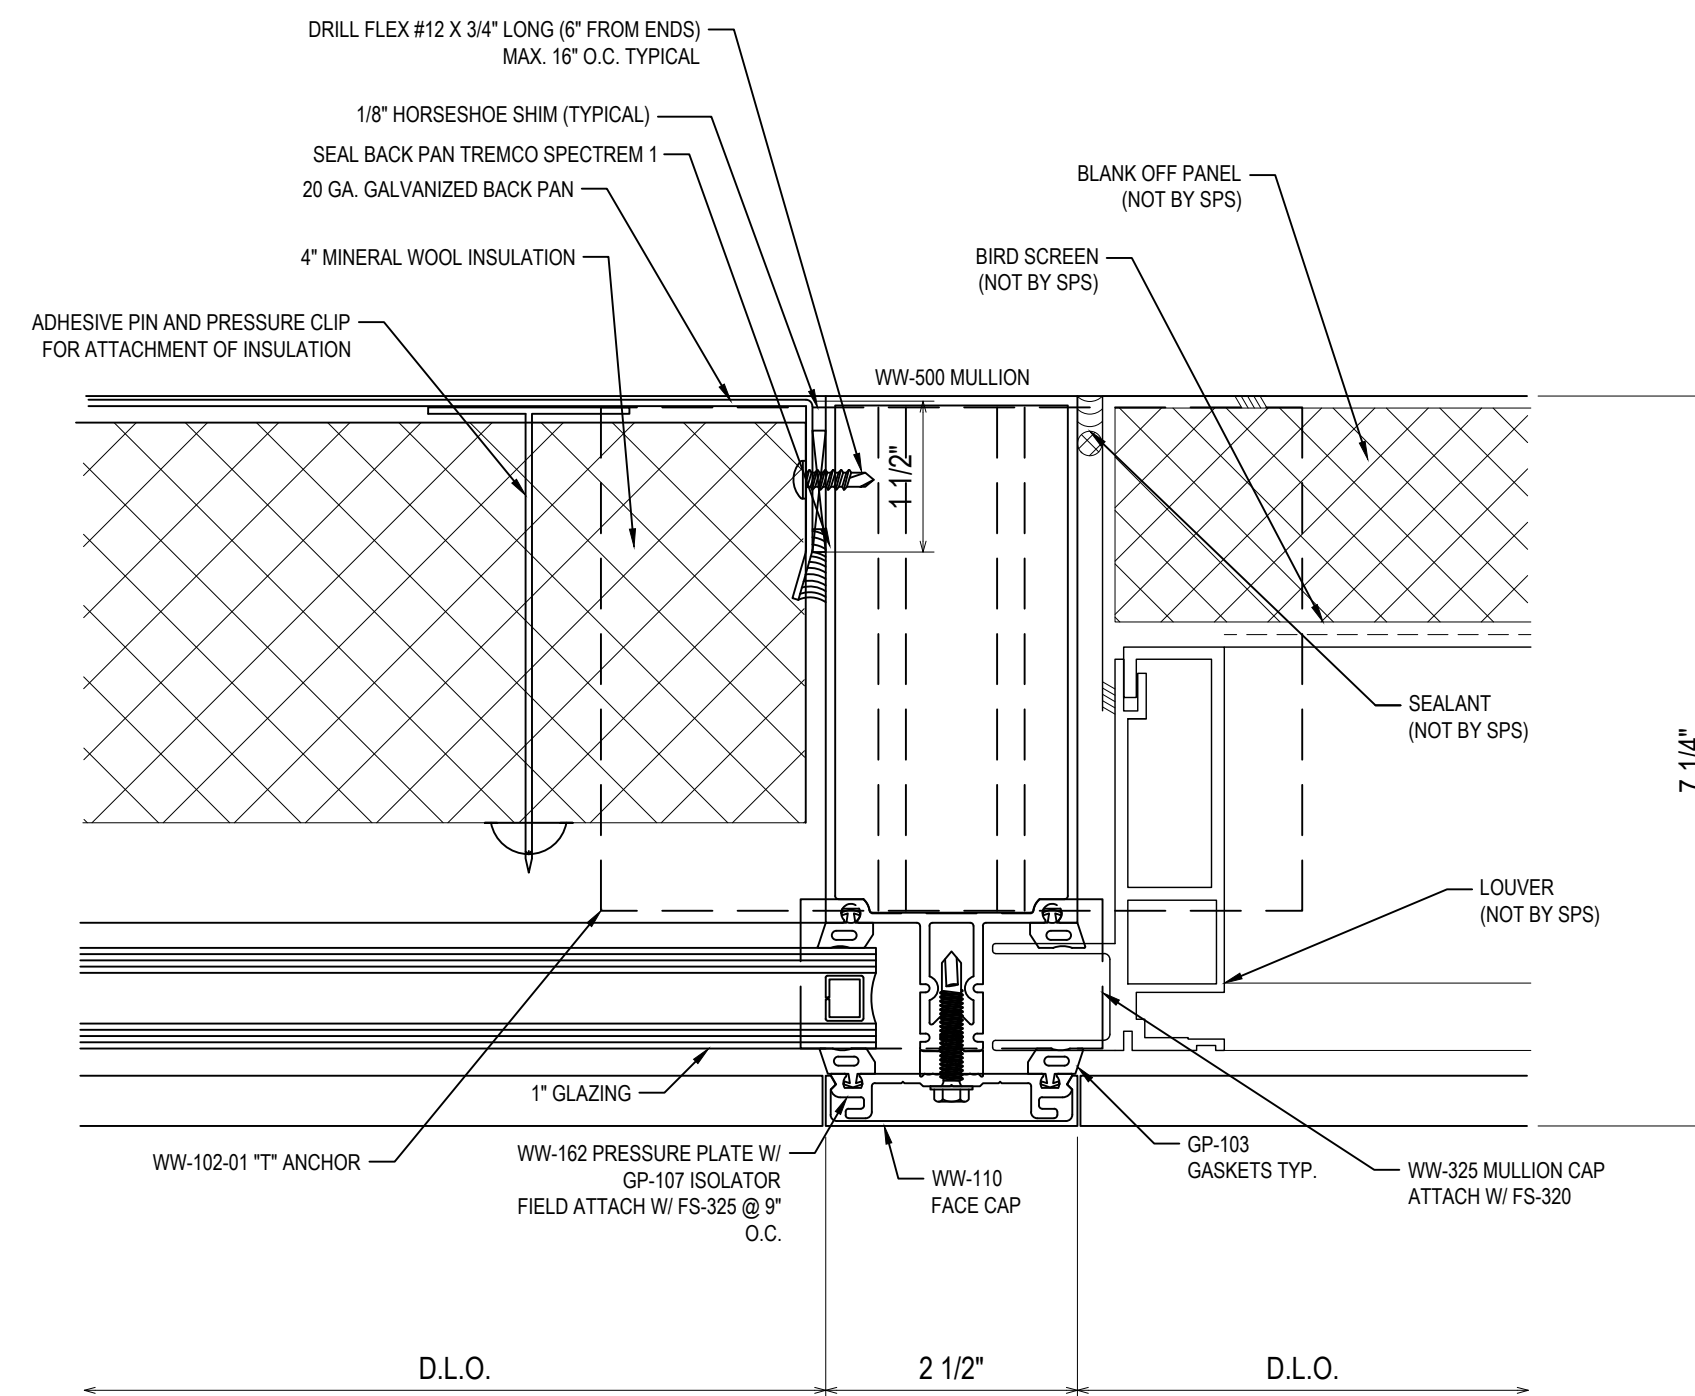

27  
3.07  
REF: 6/A415  
TYPICAL VERTICAL  
@ LOUVER

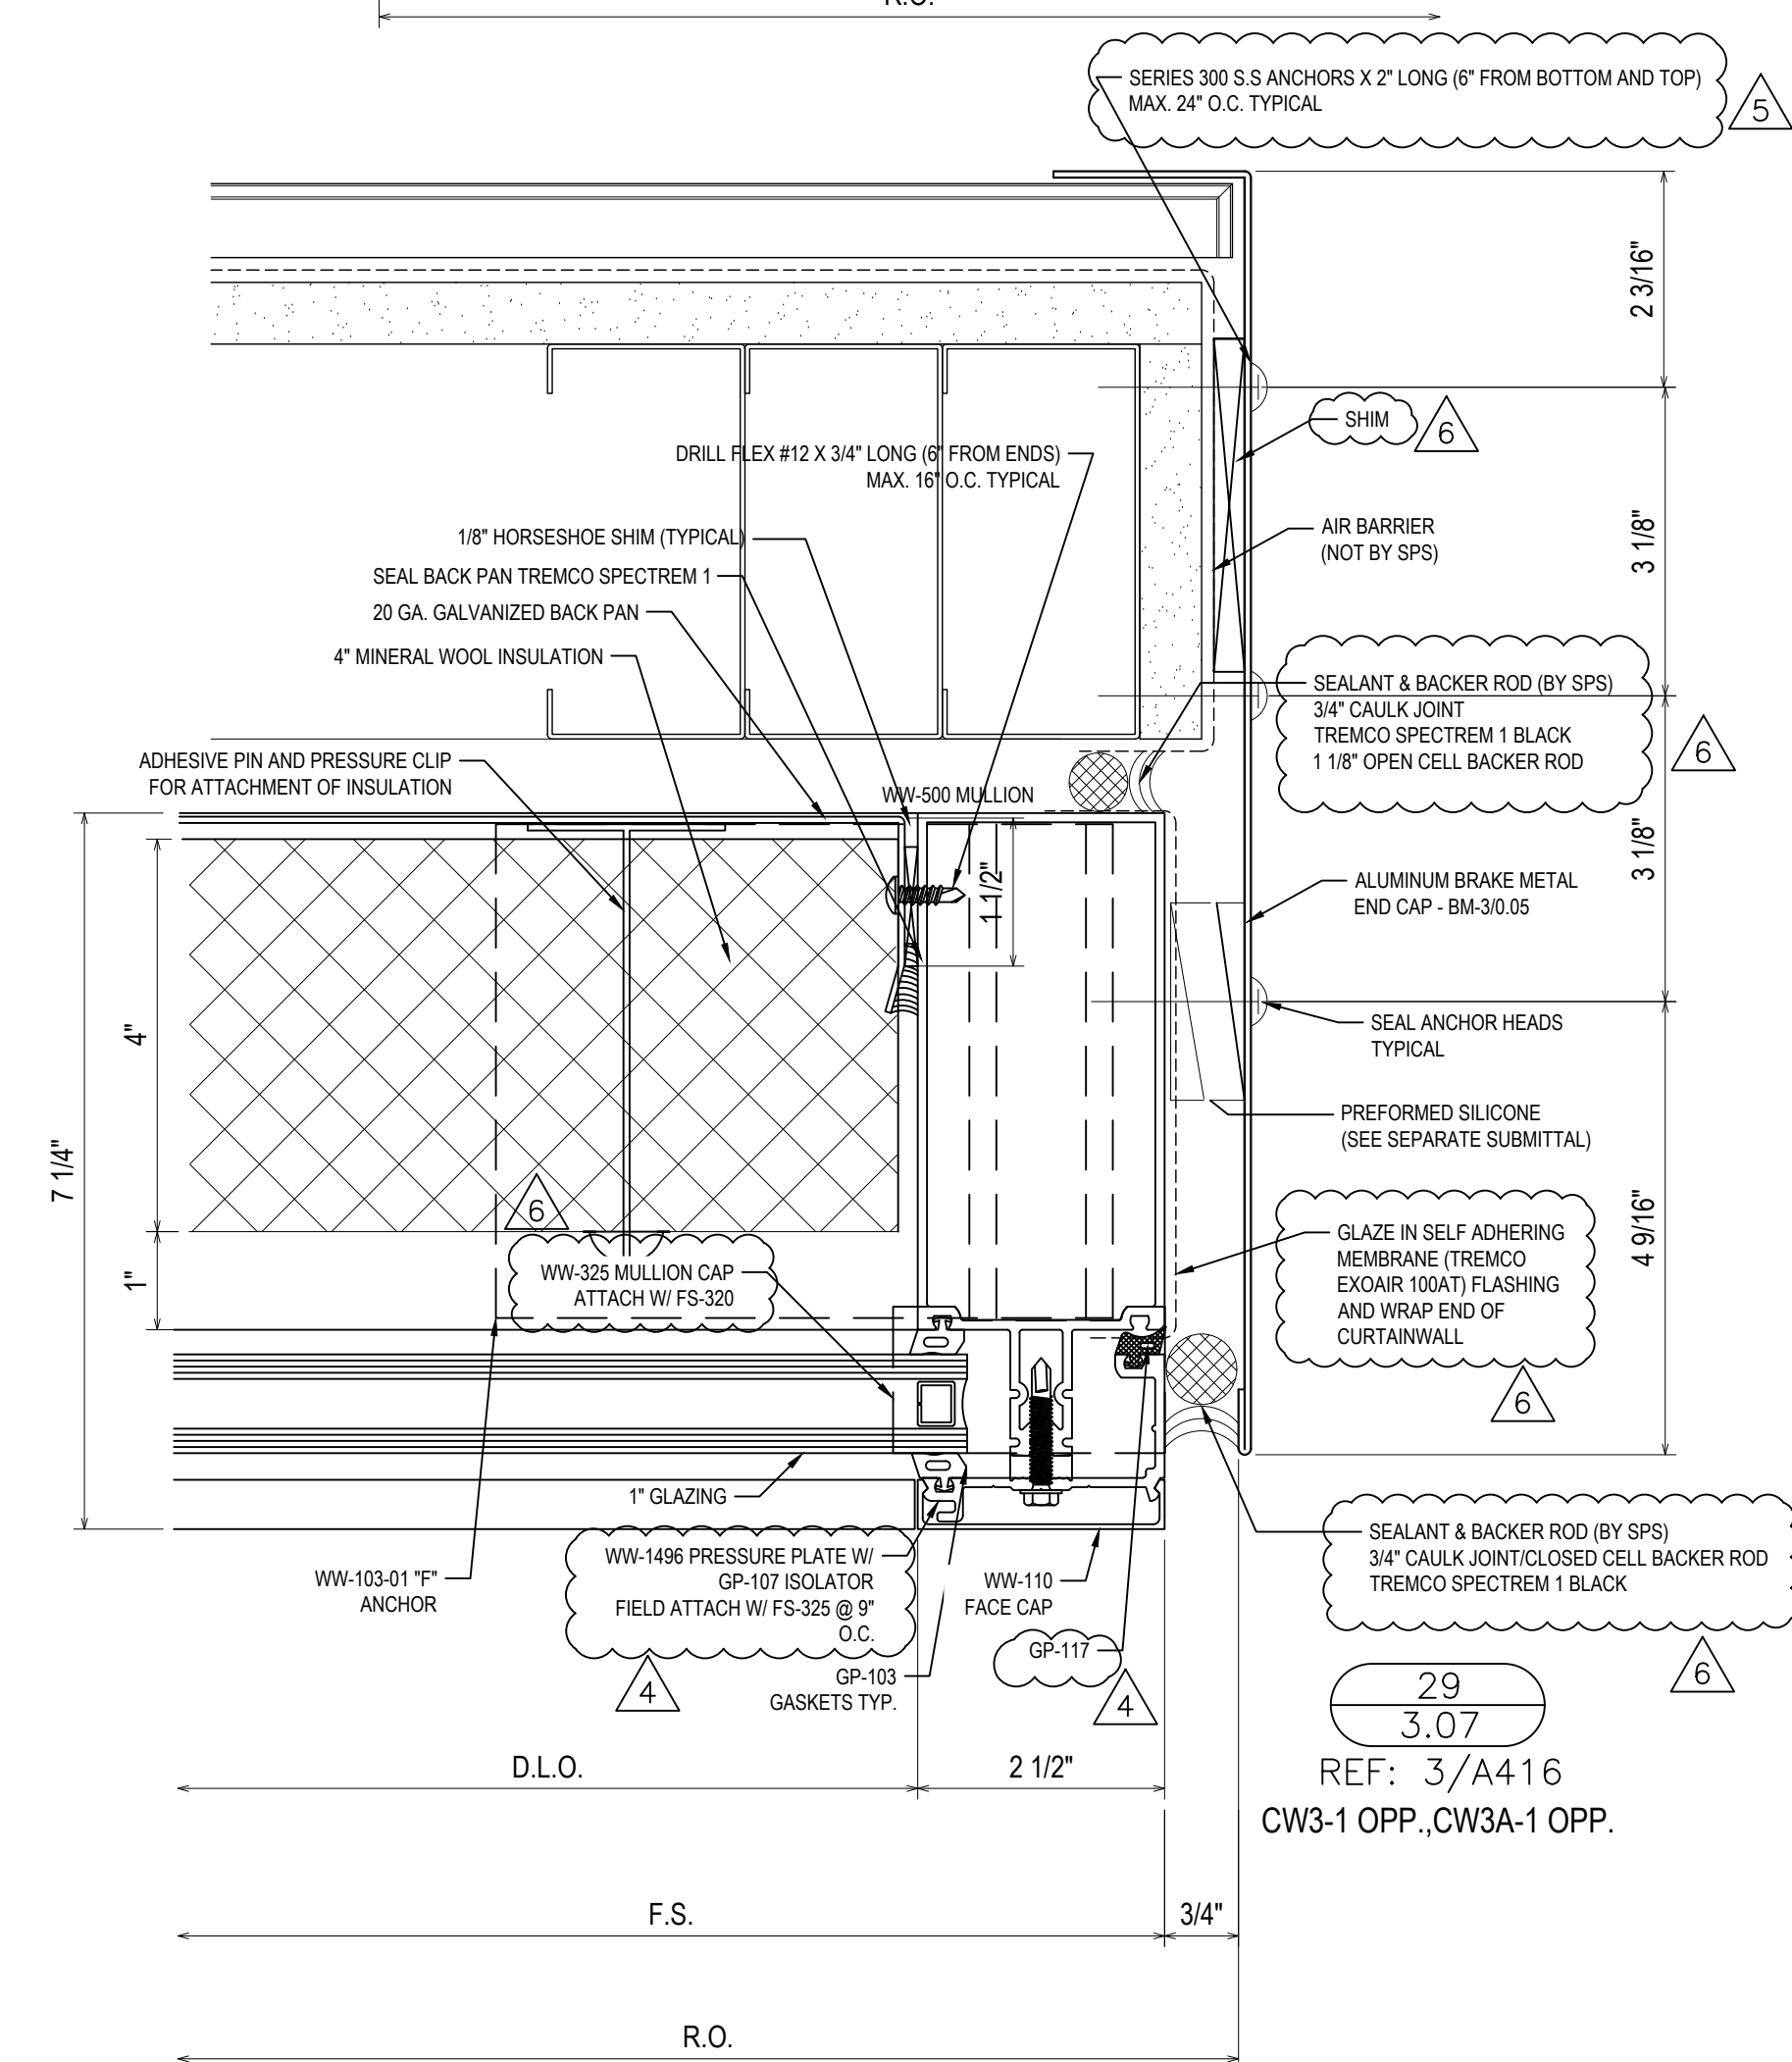


29  
3.07  
REF: 3/A416  
CW3-1 OPP, CW3A-1 OPP.

REVISIONS	BY
3/2/21	CW
3/10/21	CW
4/7/21	CW
5/6/21	CW
5/19/21	CW
7/9/21	CW

BON SECOURS ST. FRANCIS DOWNTOWN ENVELOPE RENOVATION  
GREENVILLE, SC  
ARCHITECT: MICHAEL PAZDAN SMITH ARCHITECTS  
ERECTOR: SPS CORPORATION


**SPS Corporation**  
Fort Wayne, Indiana Raleigh, North Carolina  
Indianapolis, Indiana Charlotte, North Carolina

Drawn By: CCW  
Date Drawn: 08/27/20  
Checked By: LW  
Date Checked: 08/27/20  
Scale: 6" = 1'-0"  
Job No.: 5293  
Job Name: BON SECOURS  
SHEET

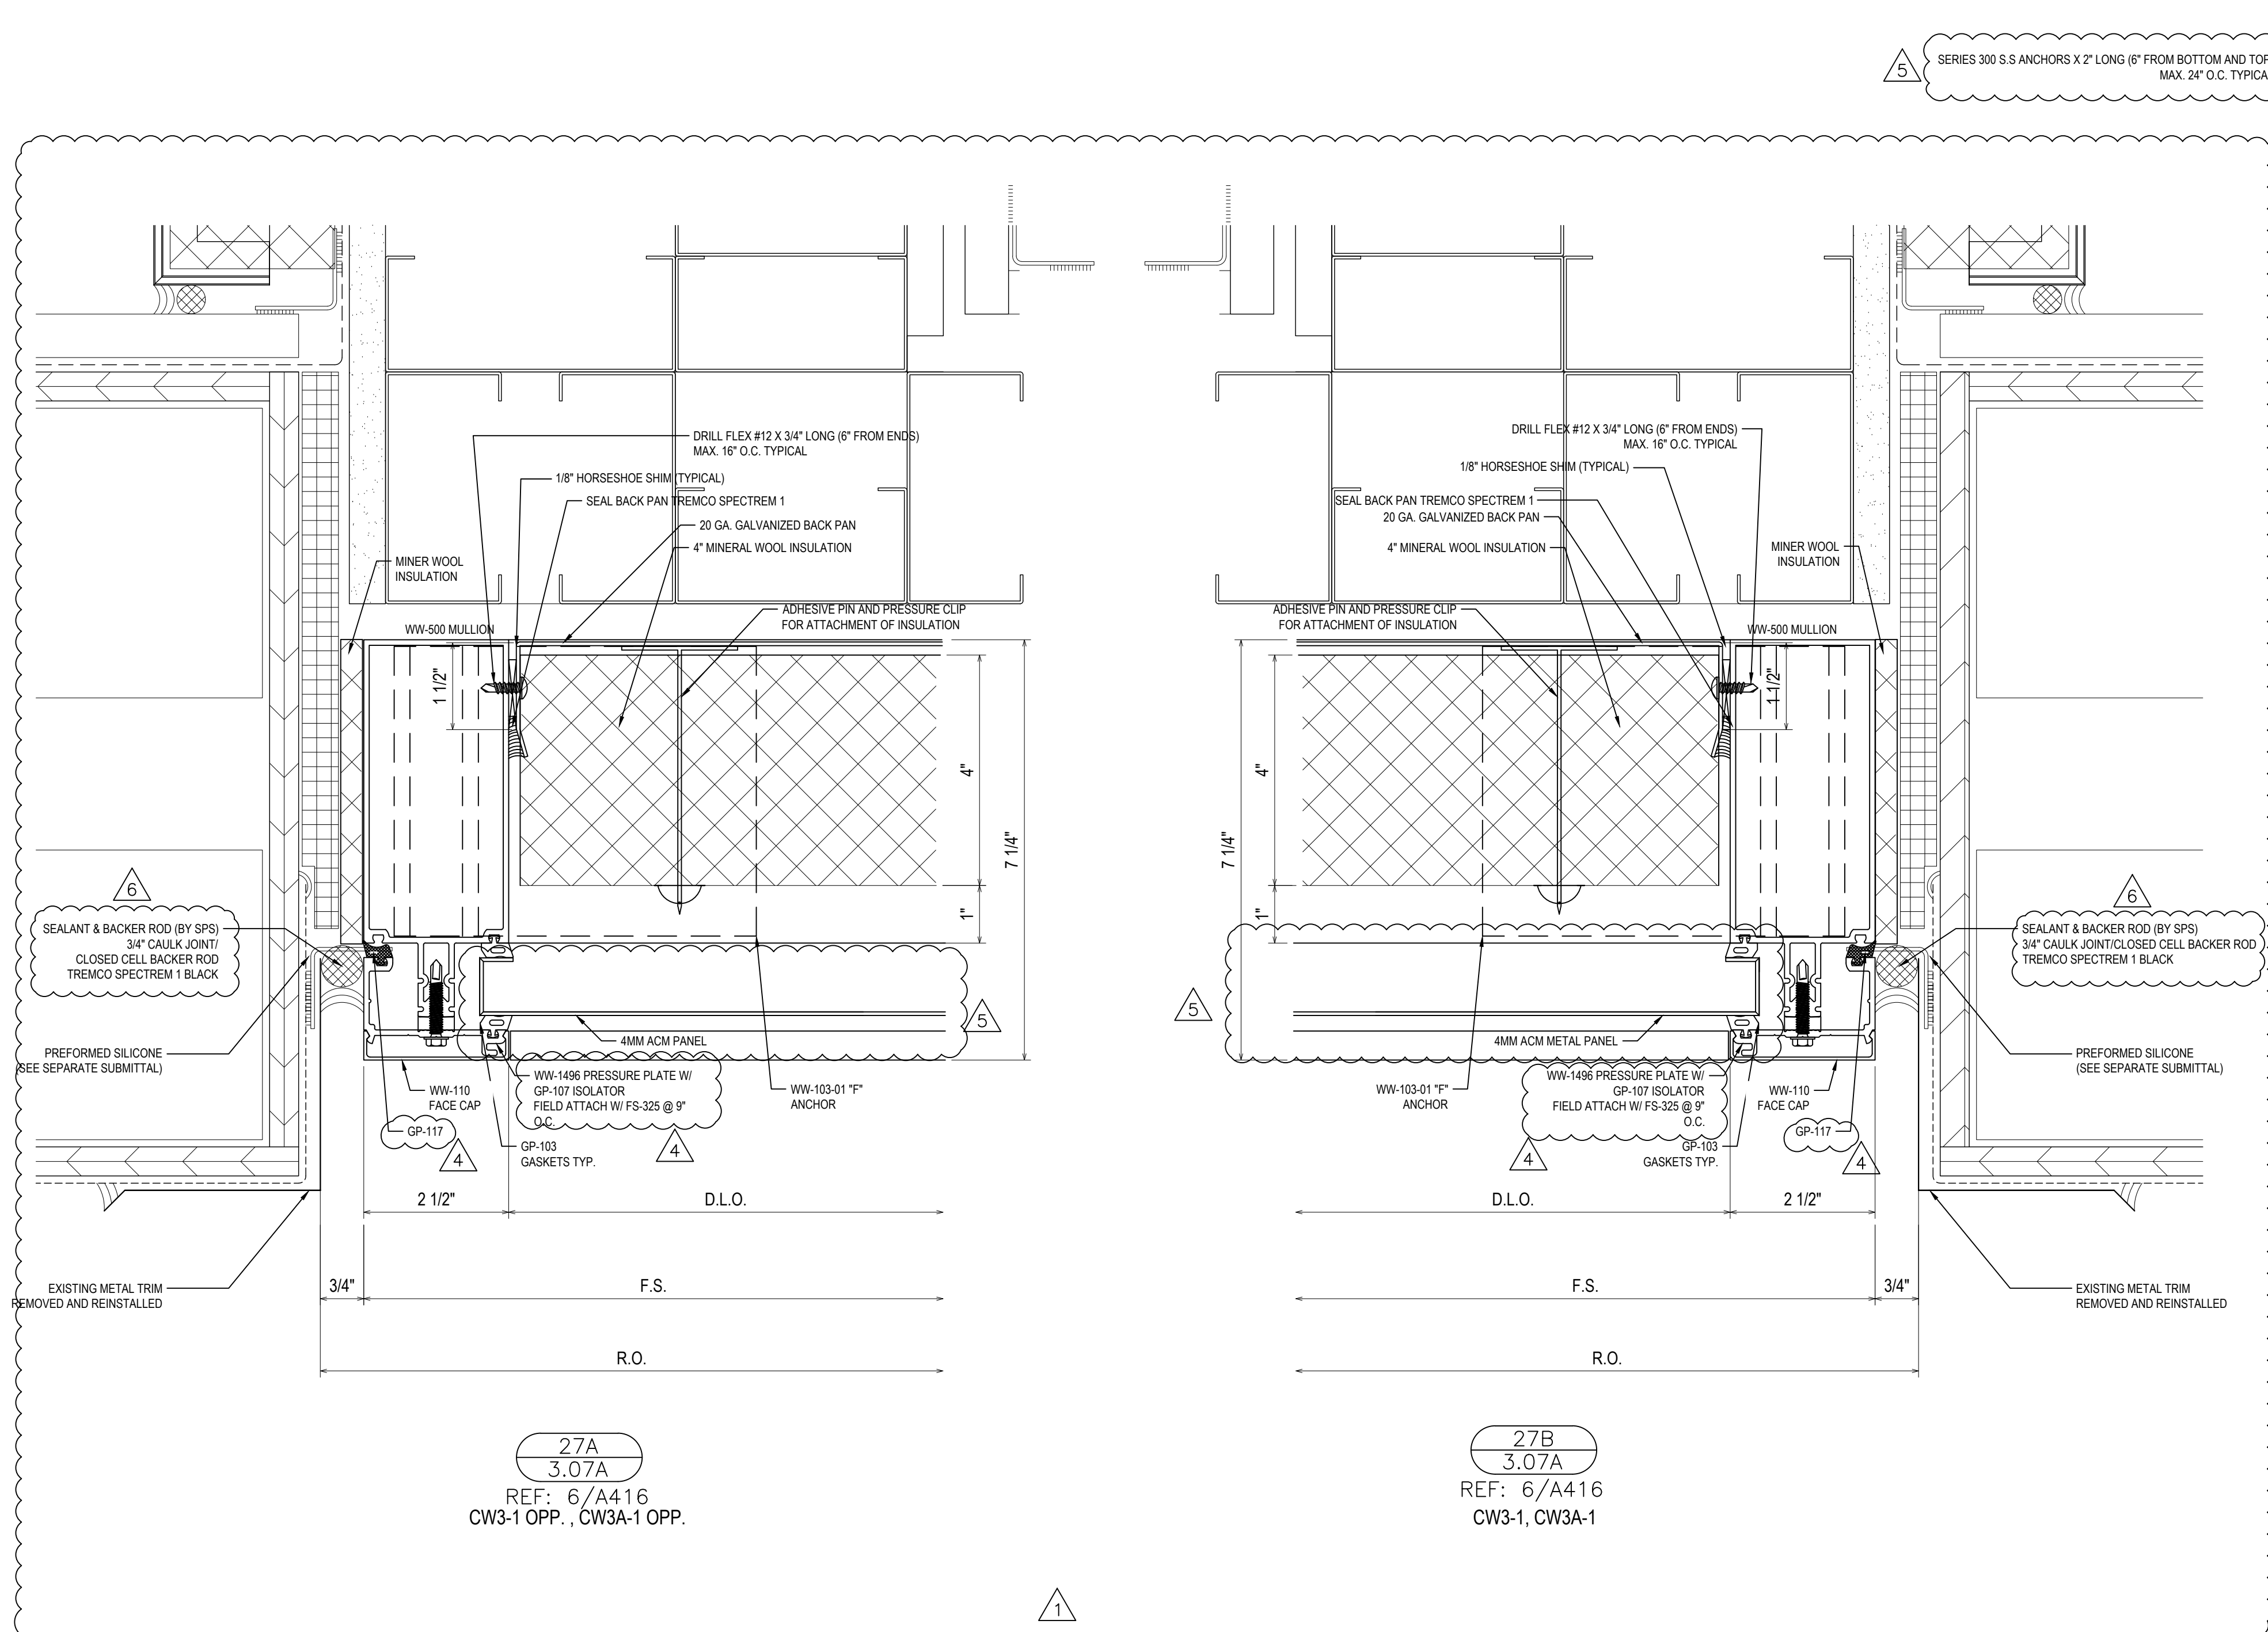

27A  
3.07A  
REF: 6/A416  
CW3-1 OPP., CW3A-1 OPP.

27B  
3.07A  
REF: 6/A416  
CW3-1, CW3A-1

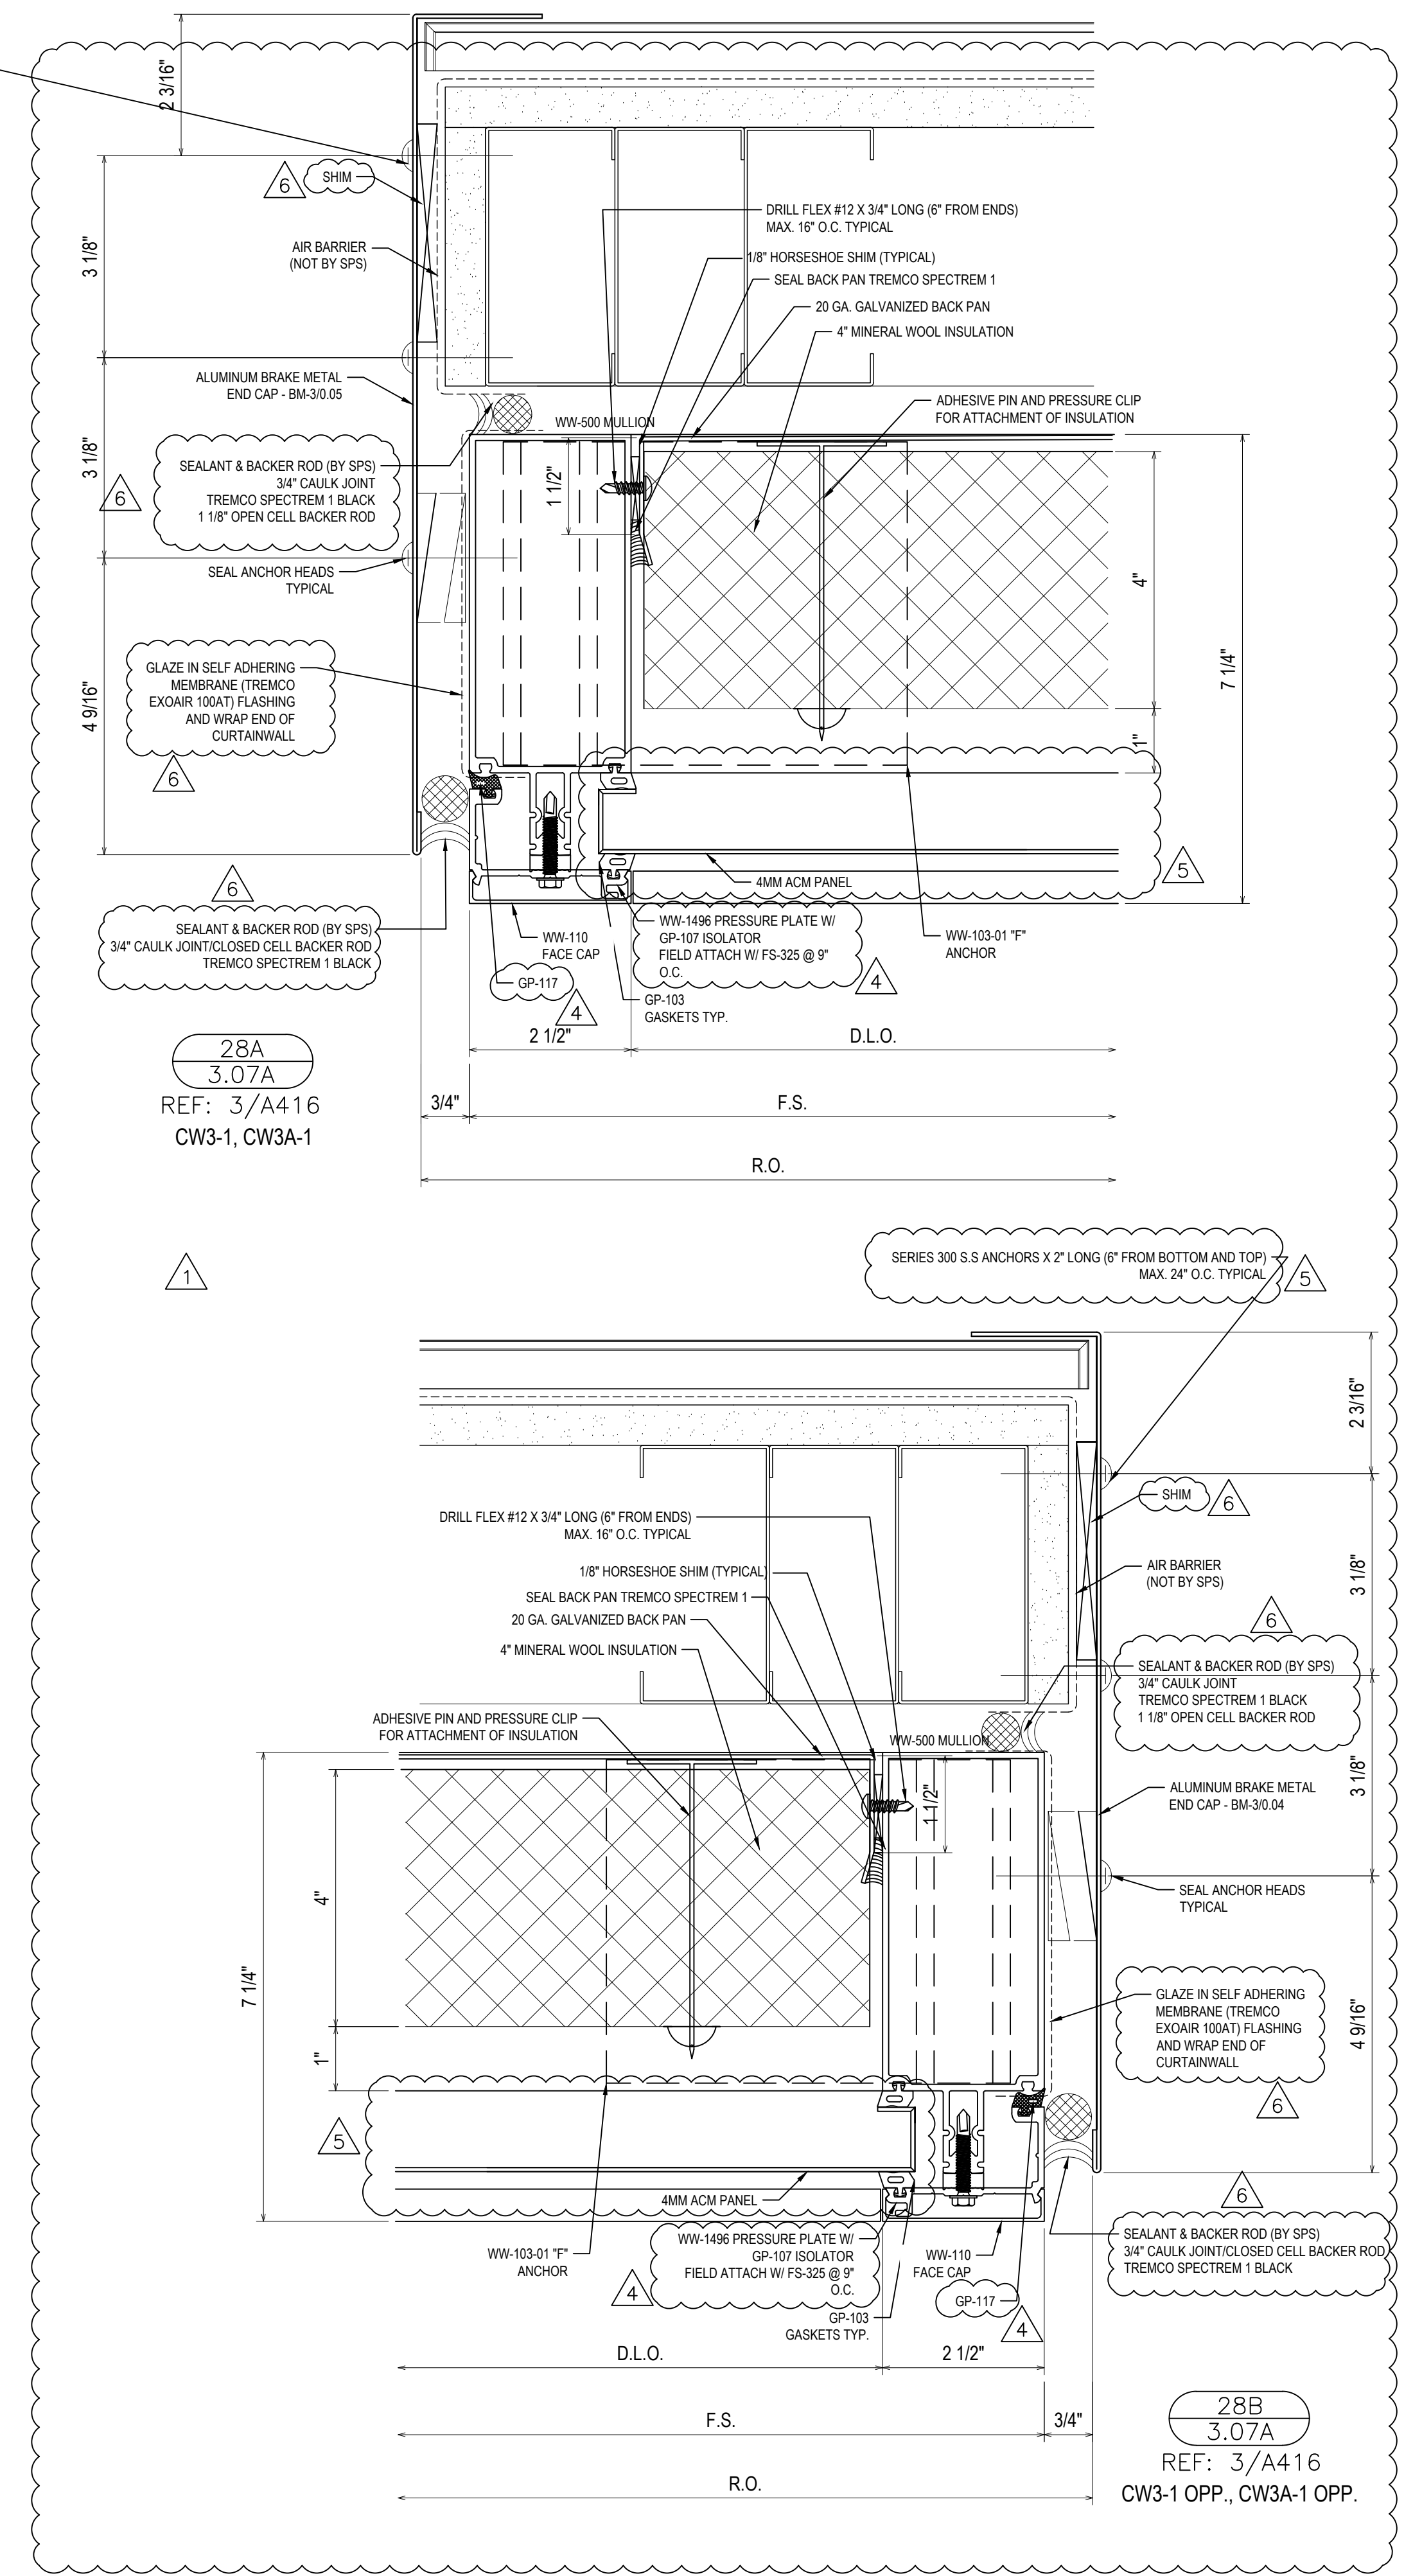

28A  
3.07A  
REF: 3/A416  
CW3-1, CW3A-1





28B  
3.07A  
REF: 3/A416  
CW3-1 OPP., CW3A-1 OPP.

REVISIONS	BY
3/2/21	CW
3/10/21	CW
4/7/21	CW
5/6/21	CW
5/19/21	CW
7/9/21	CW

BON SECOURS ST. FRANCIS DOWNTOWN ENVELOPE RENOVATION  
GREENVILLE, SC  
ARCHITECT: MICMILLAN PAZDAN SMITH ARCHITECTS  
ERECTOR: SPS CORPORATION

**SPS Corporation**  
Fort Wayne, Indiana Raleigh, North Carolina  
Indianapolis, Indiana Charlotte, North Carolina


Drawn By: CCW  
Date Drawn: 08/27/20  
Checked By: LW  
Date Checked: 08/27/20  
Scale: 6" = 1'-0"  
Job No.: 5293  
Job Name: BON SECOURS  
SHEET

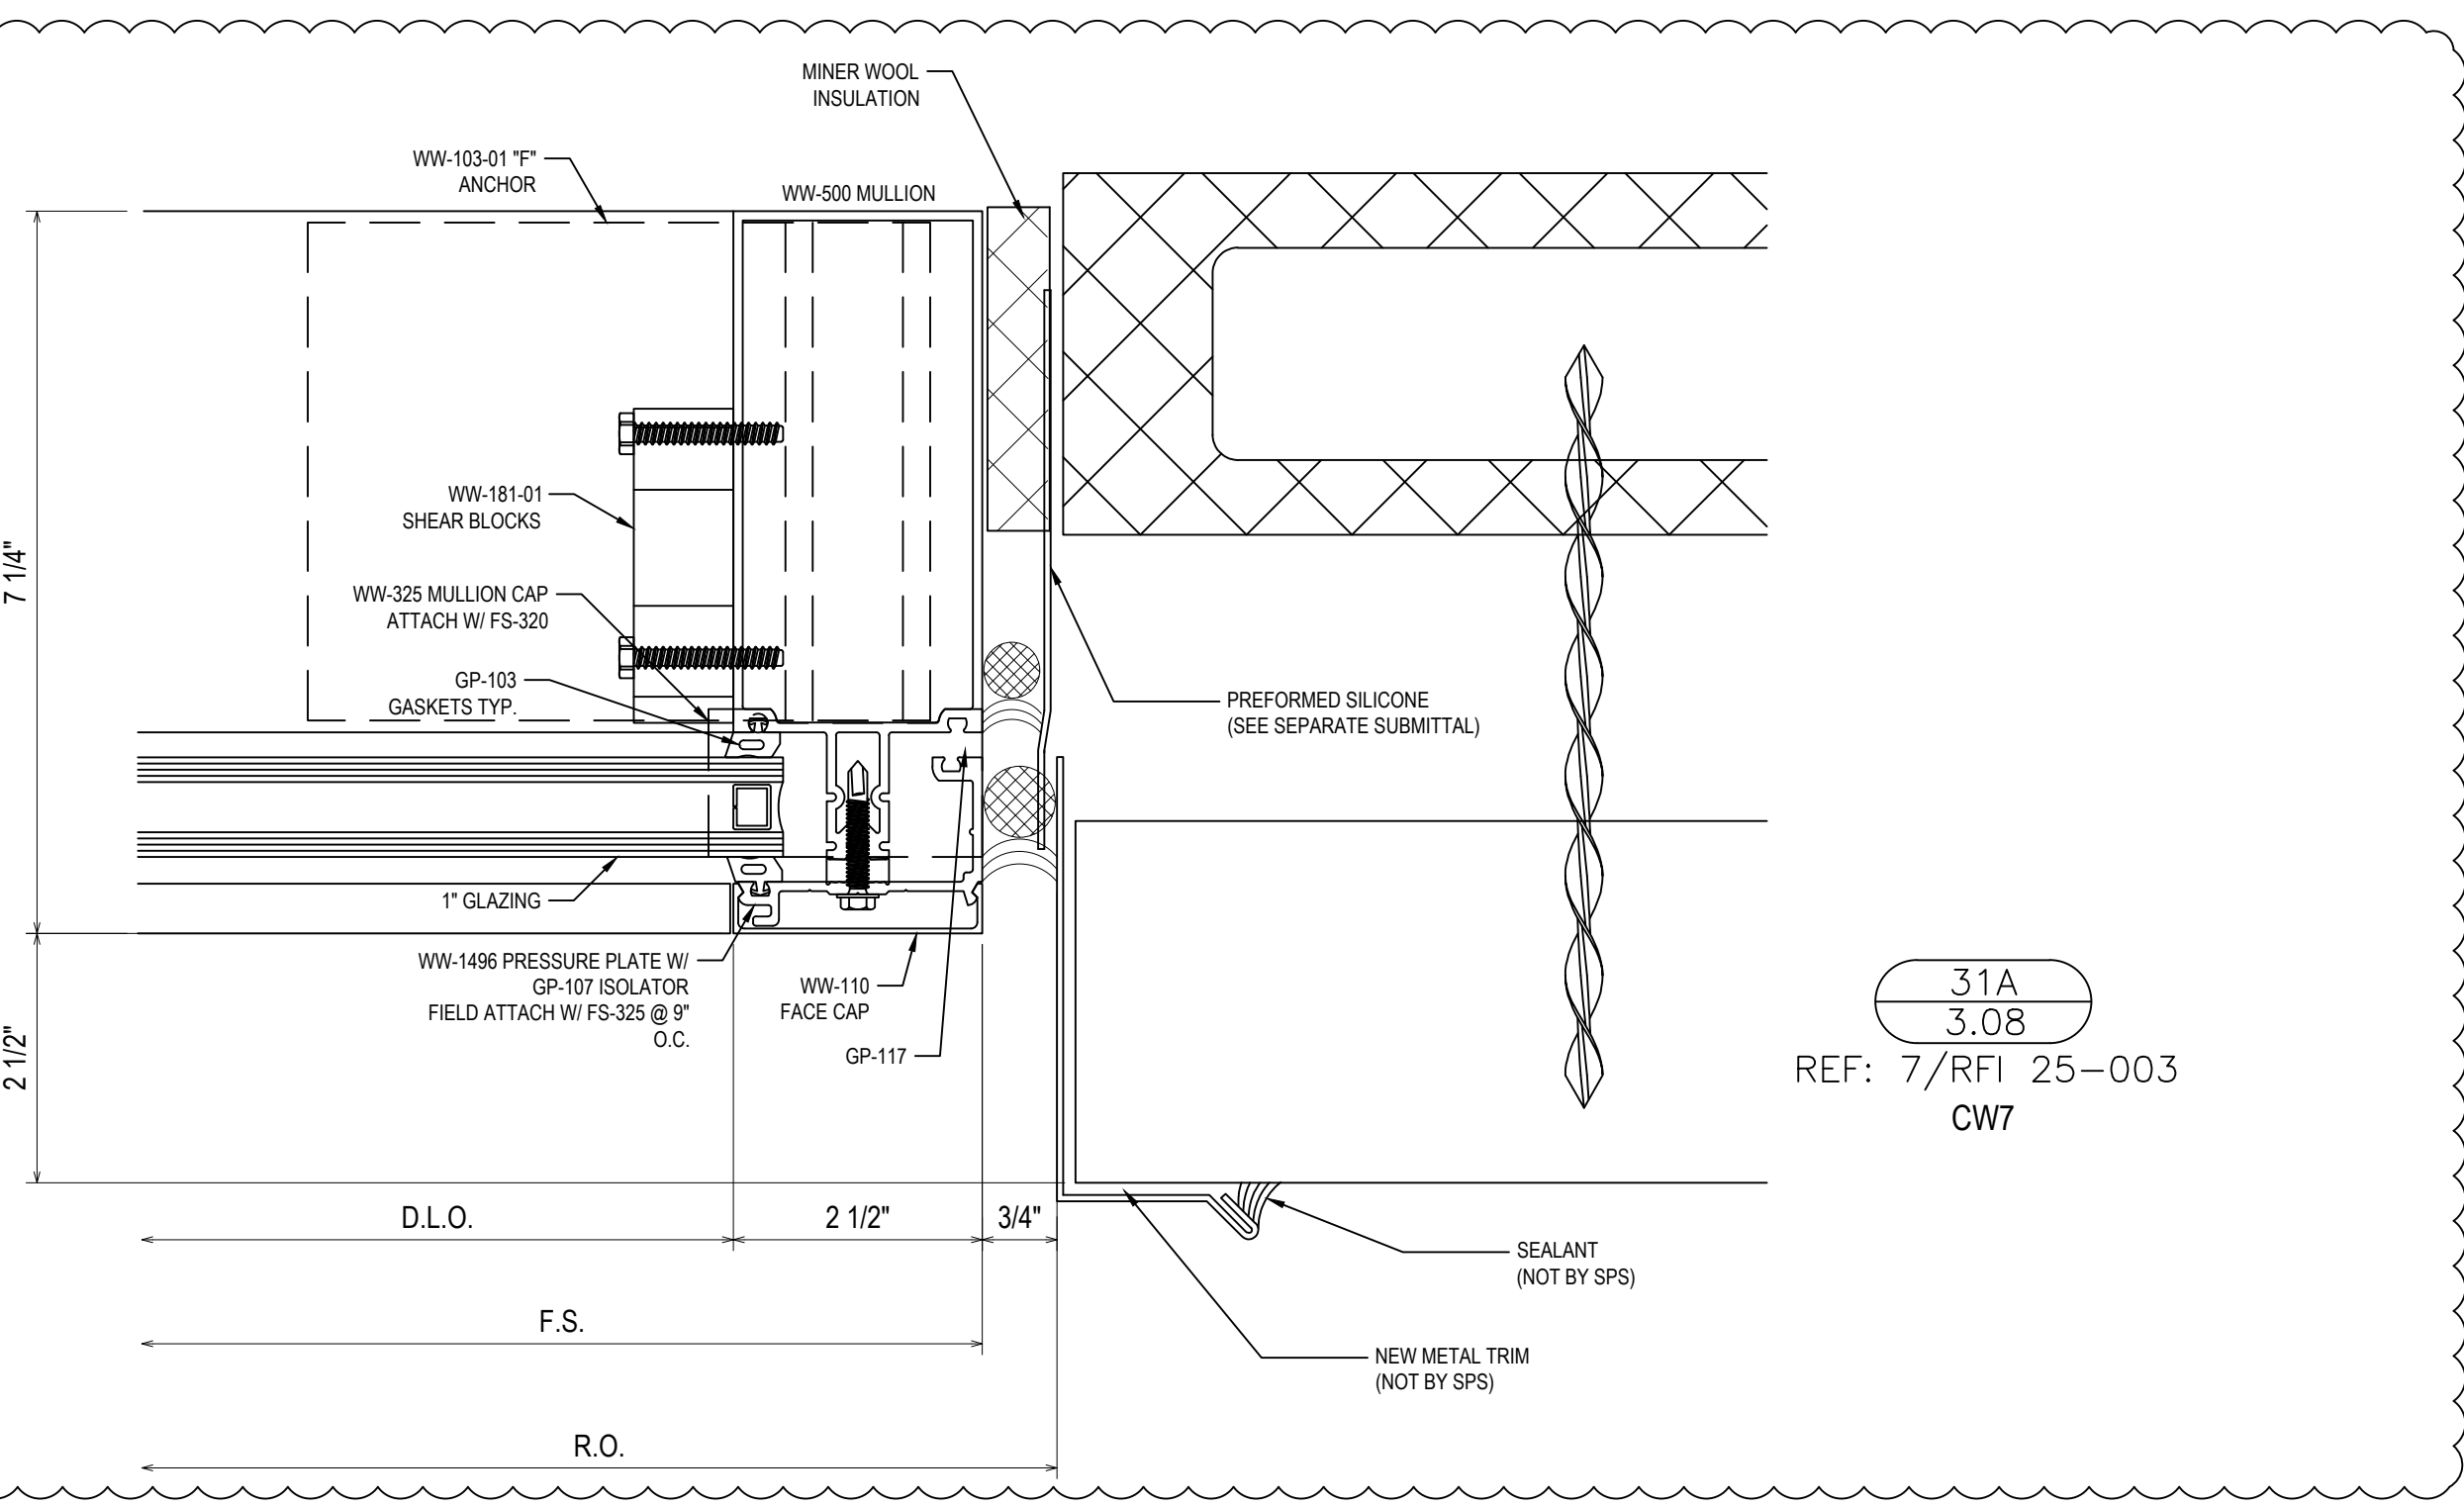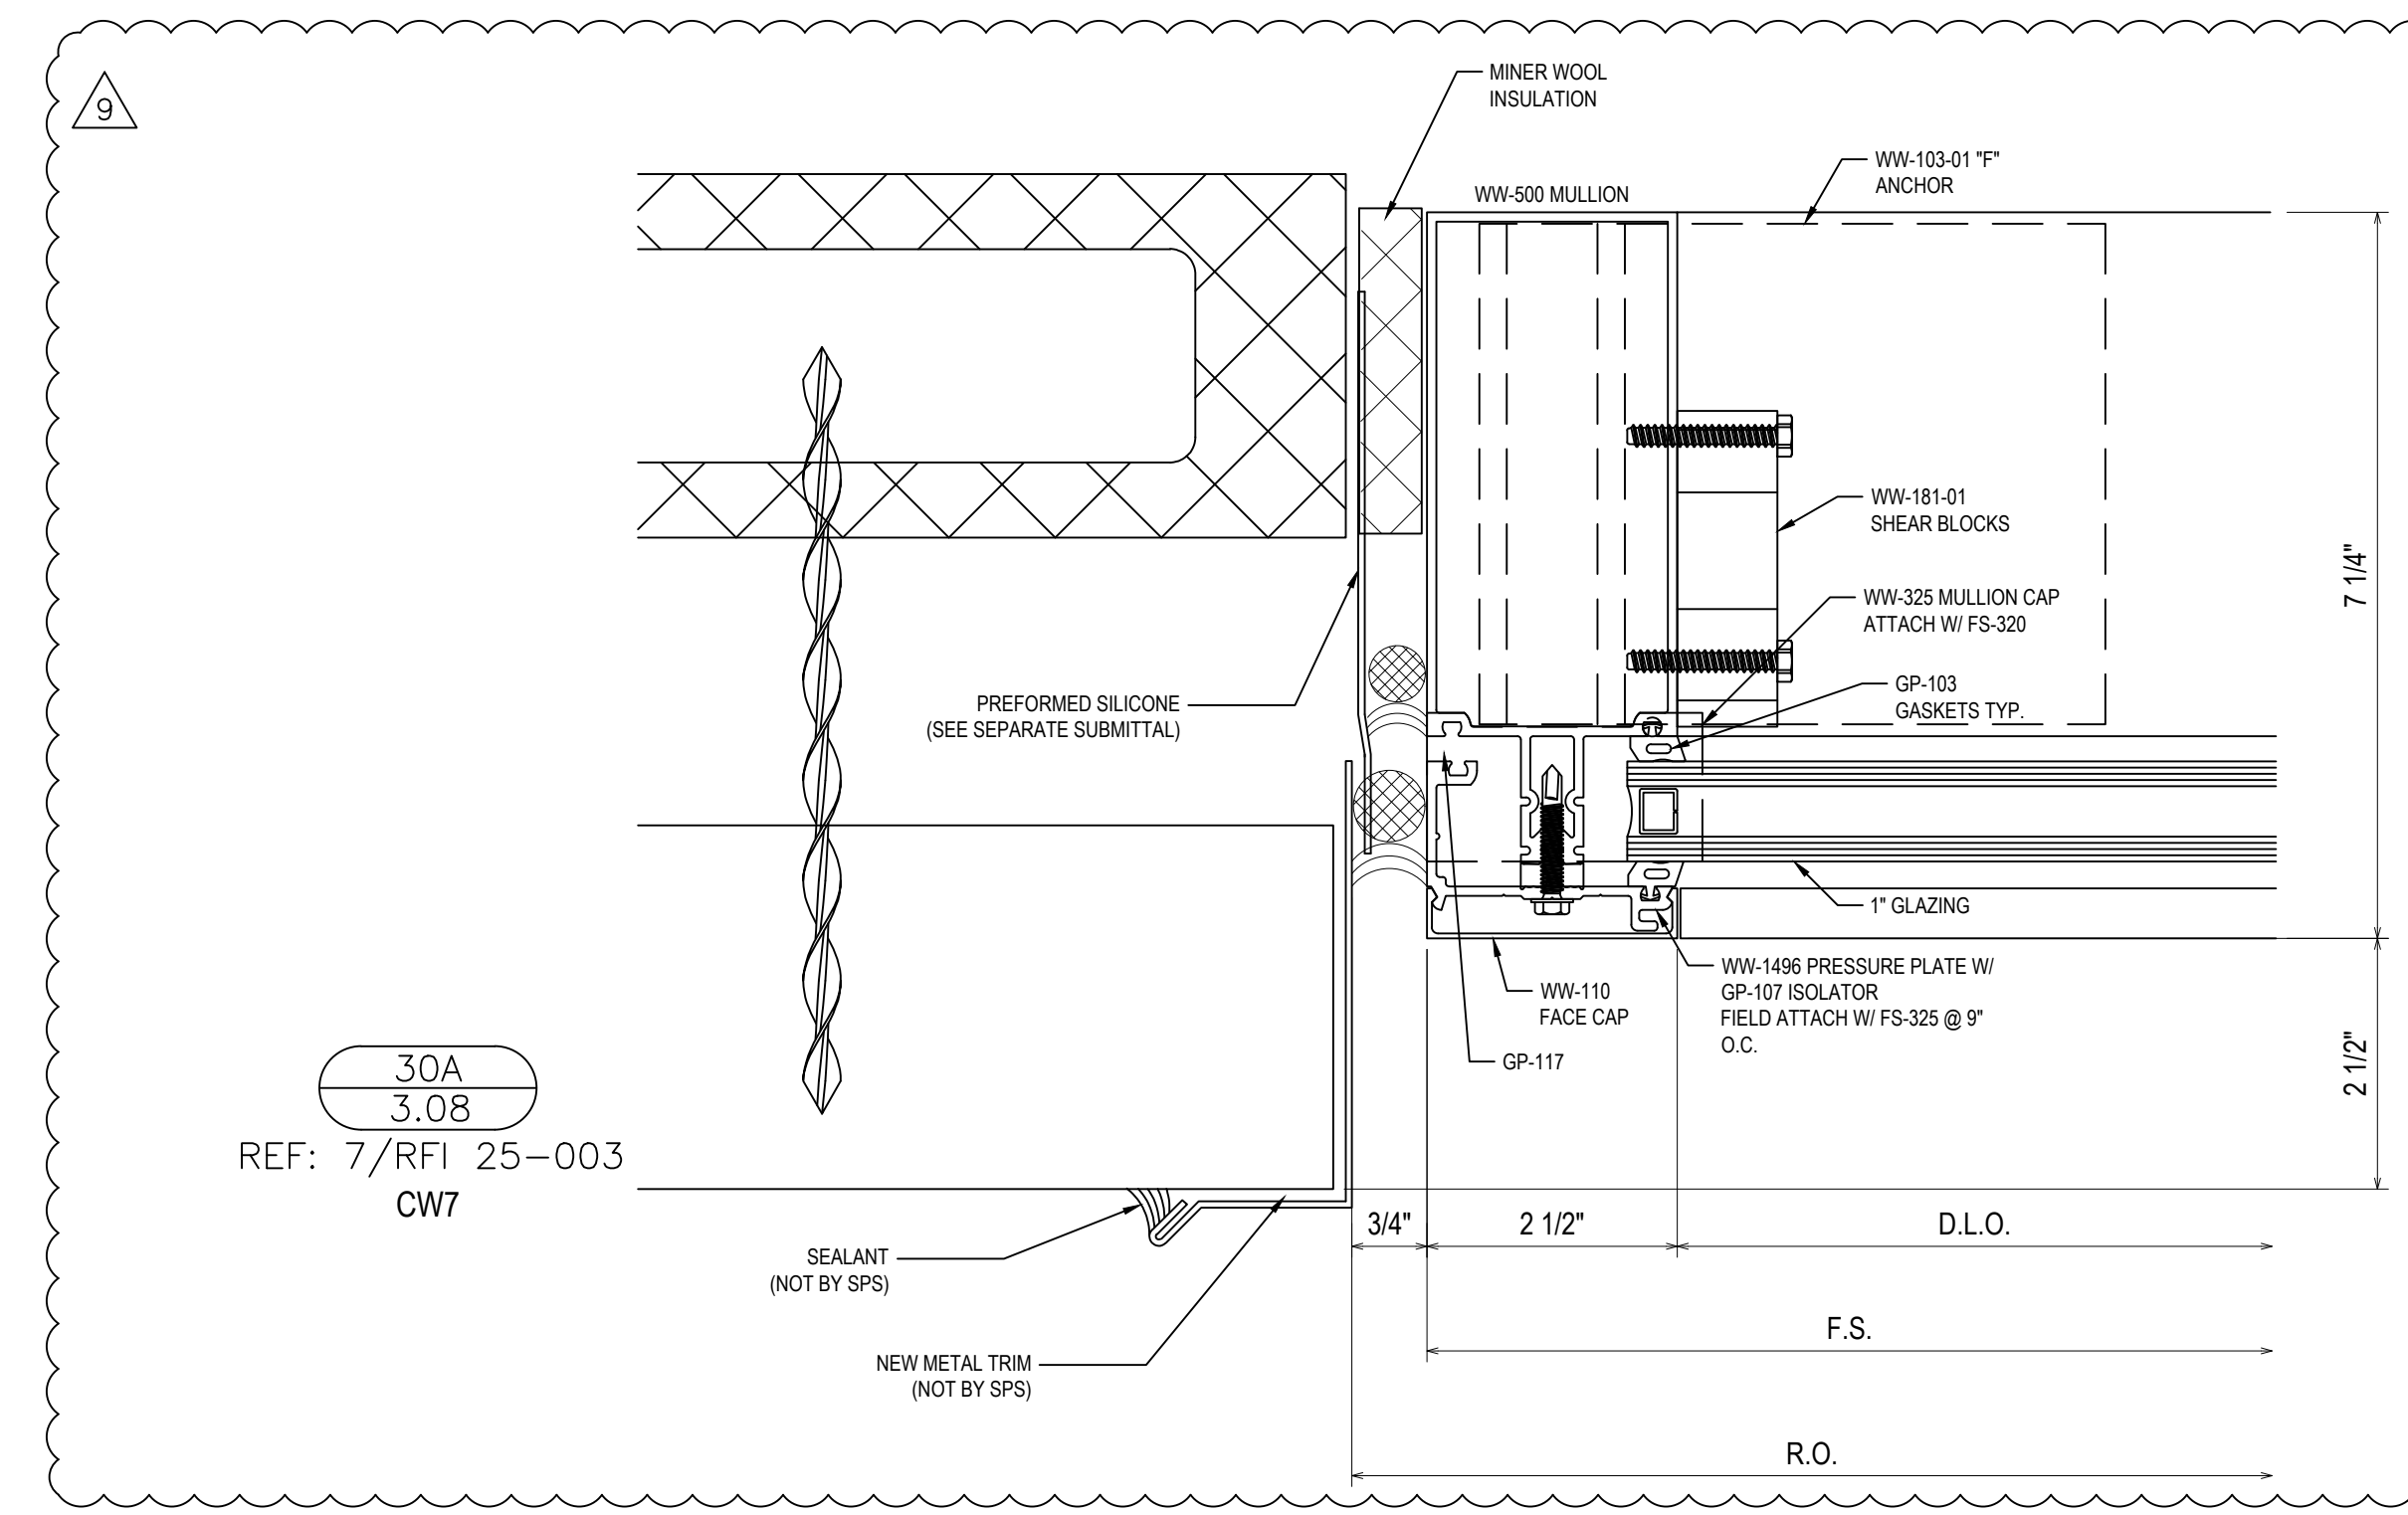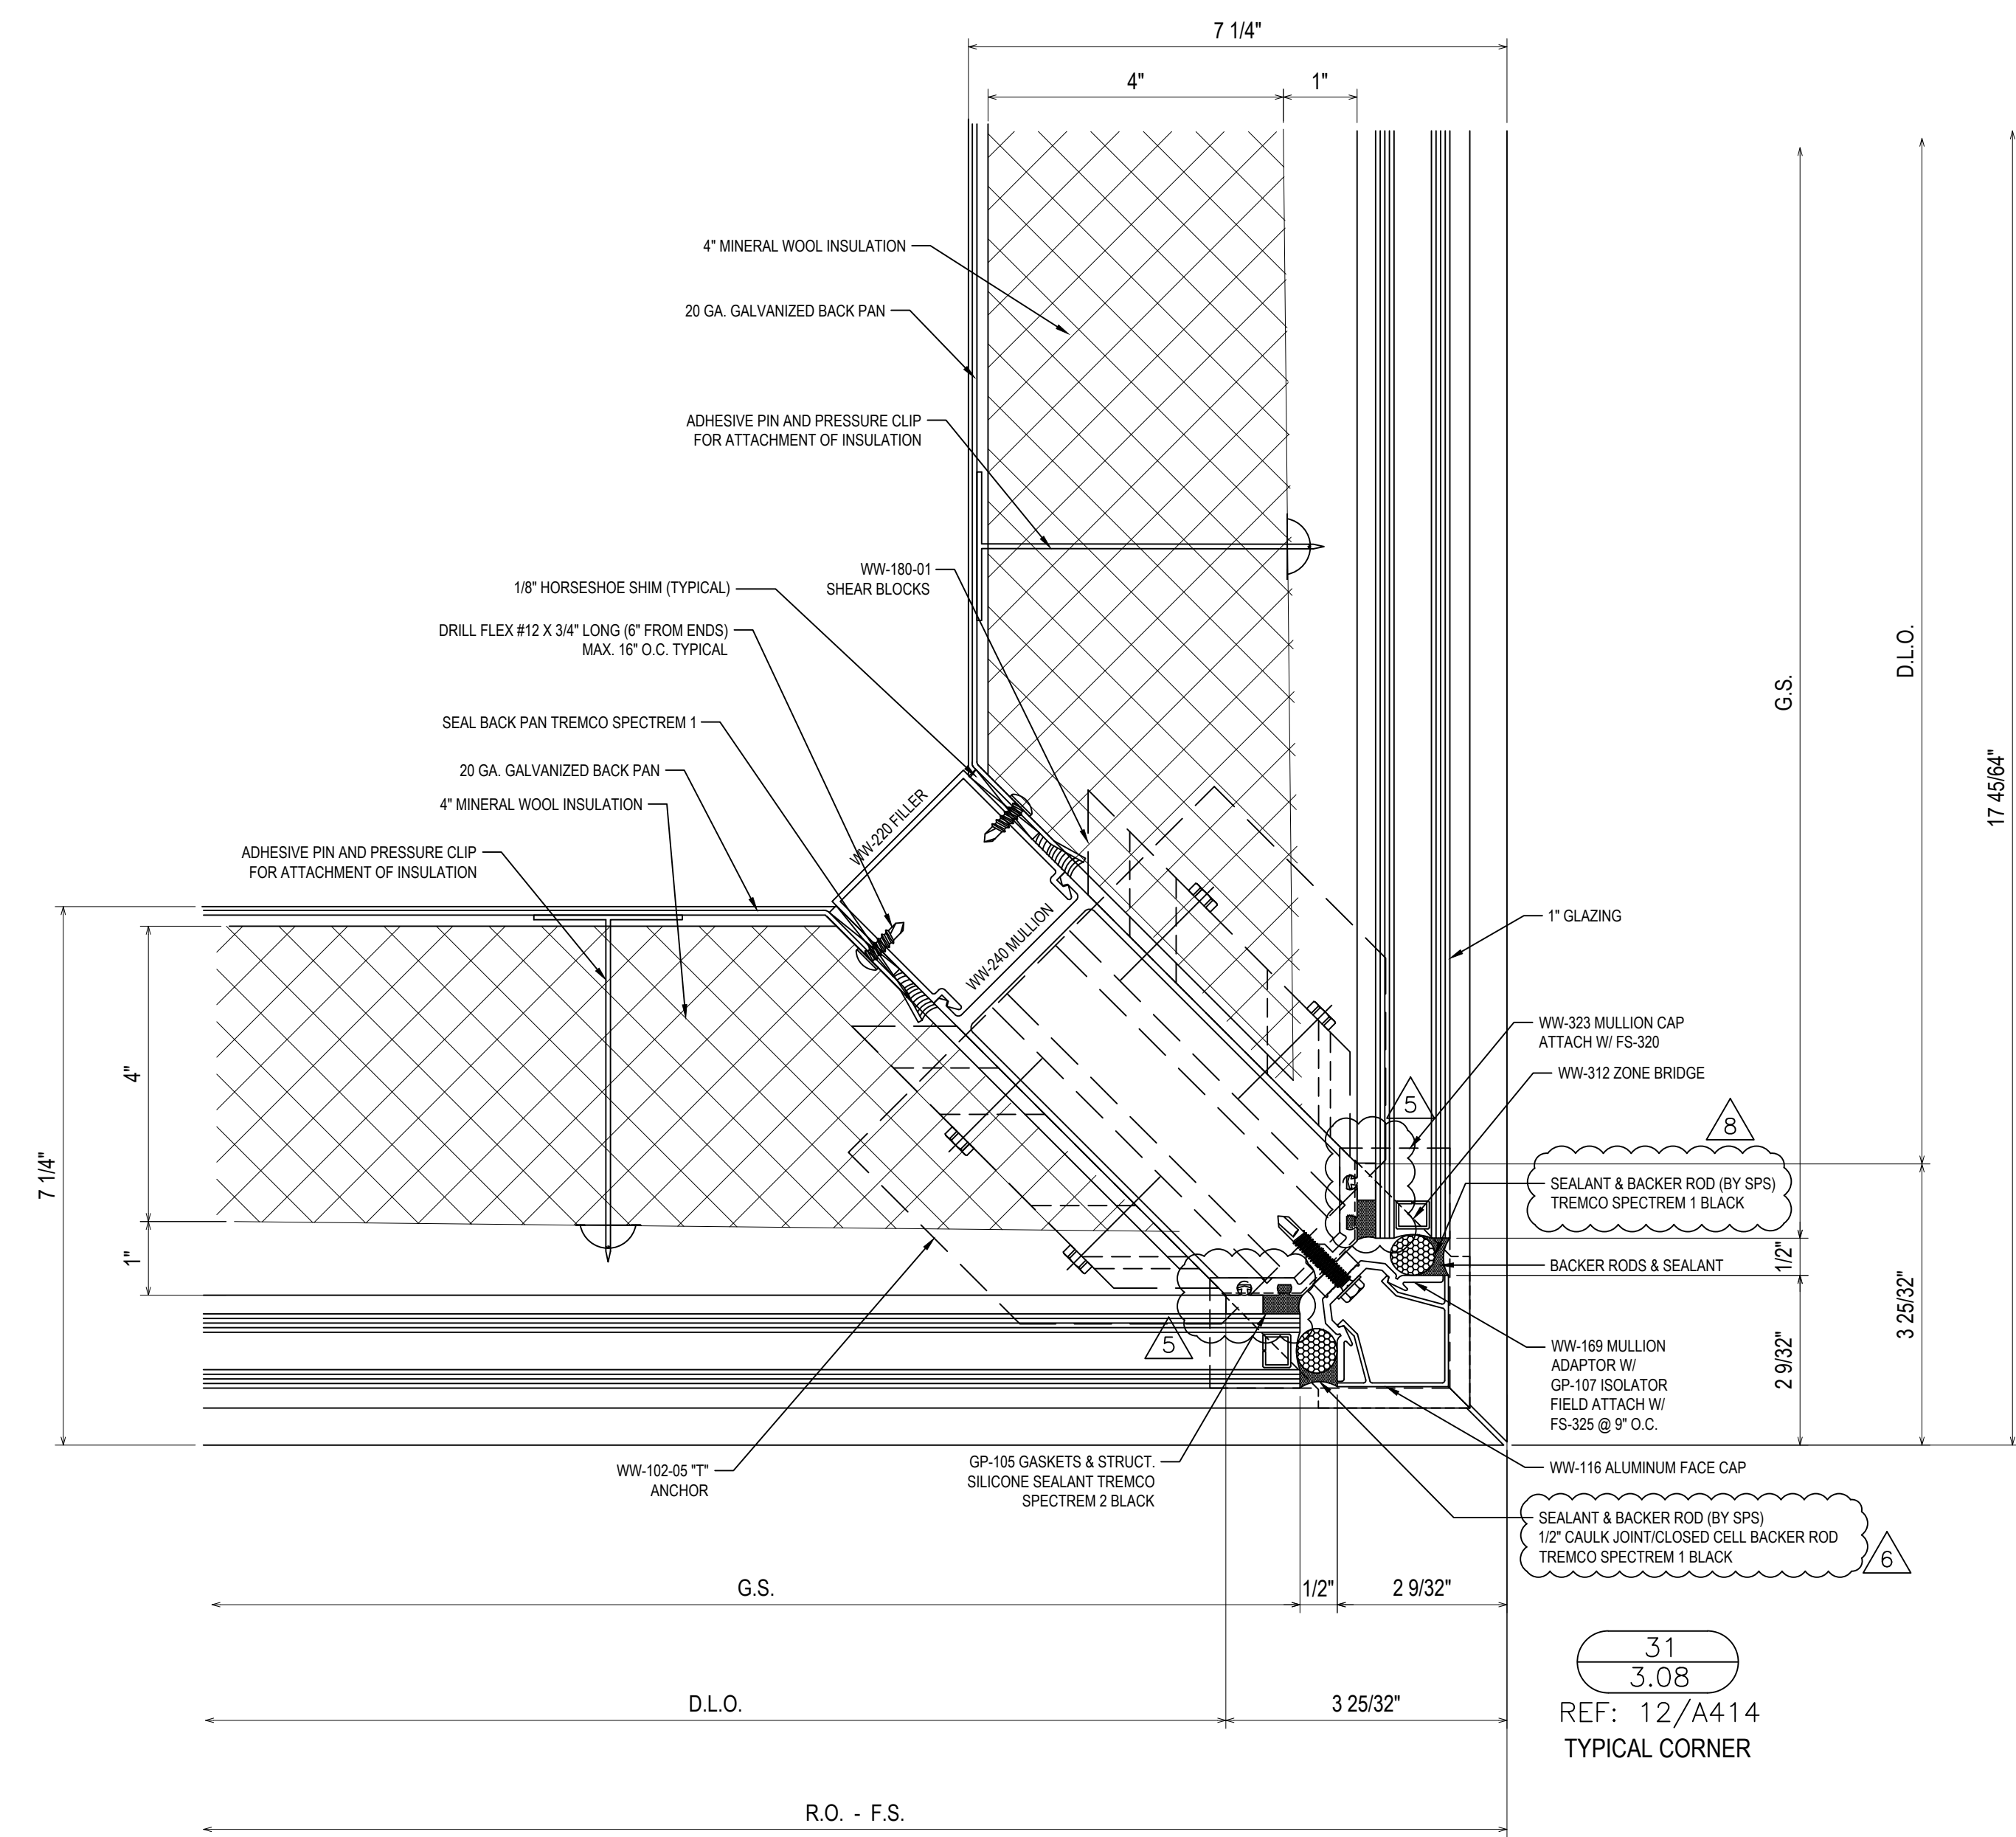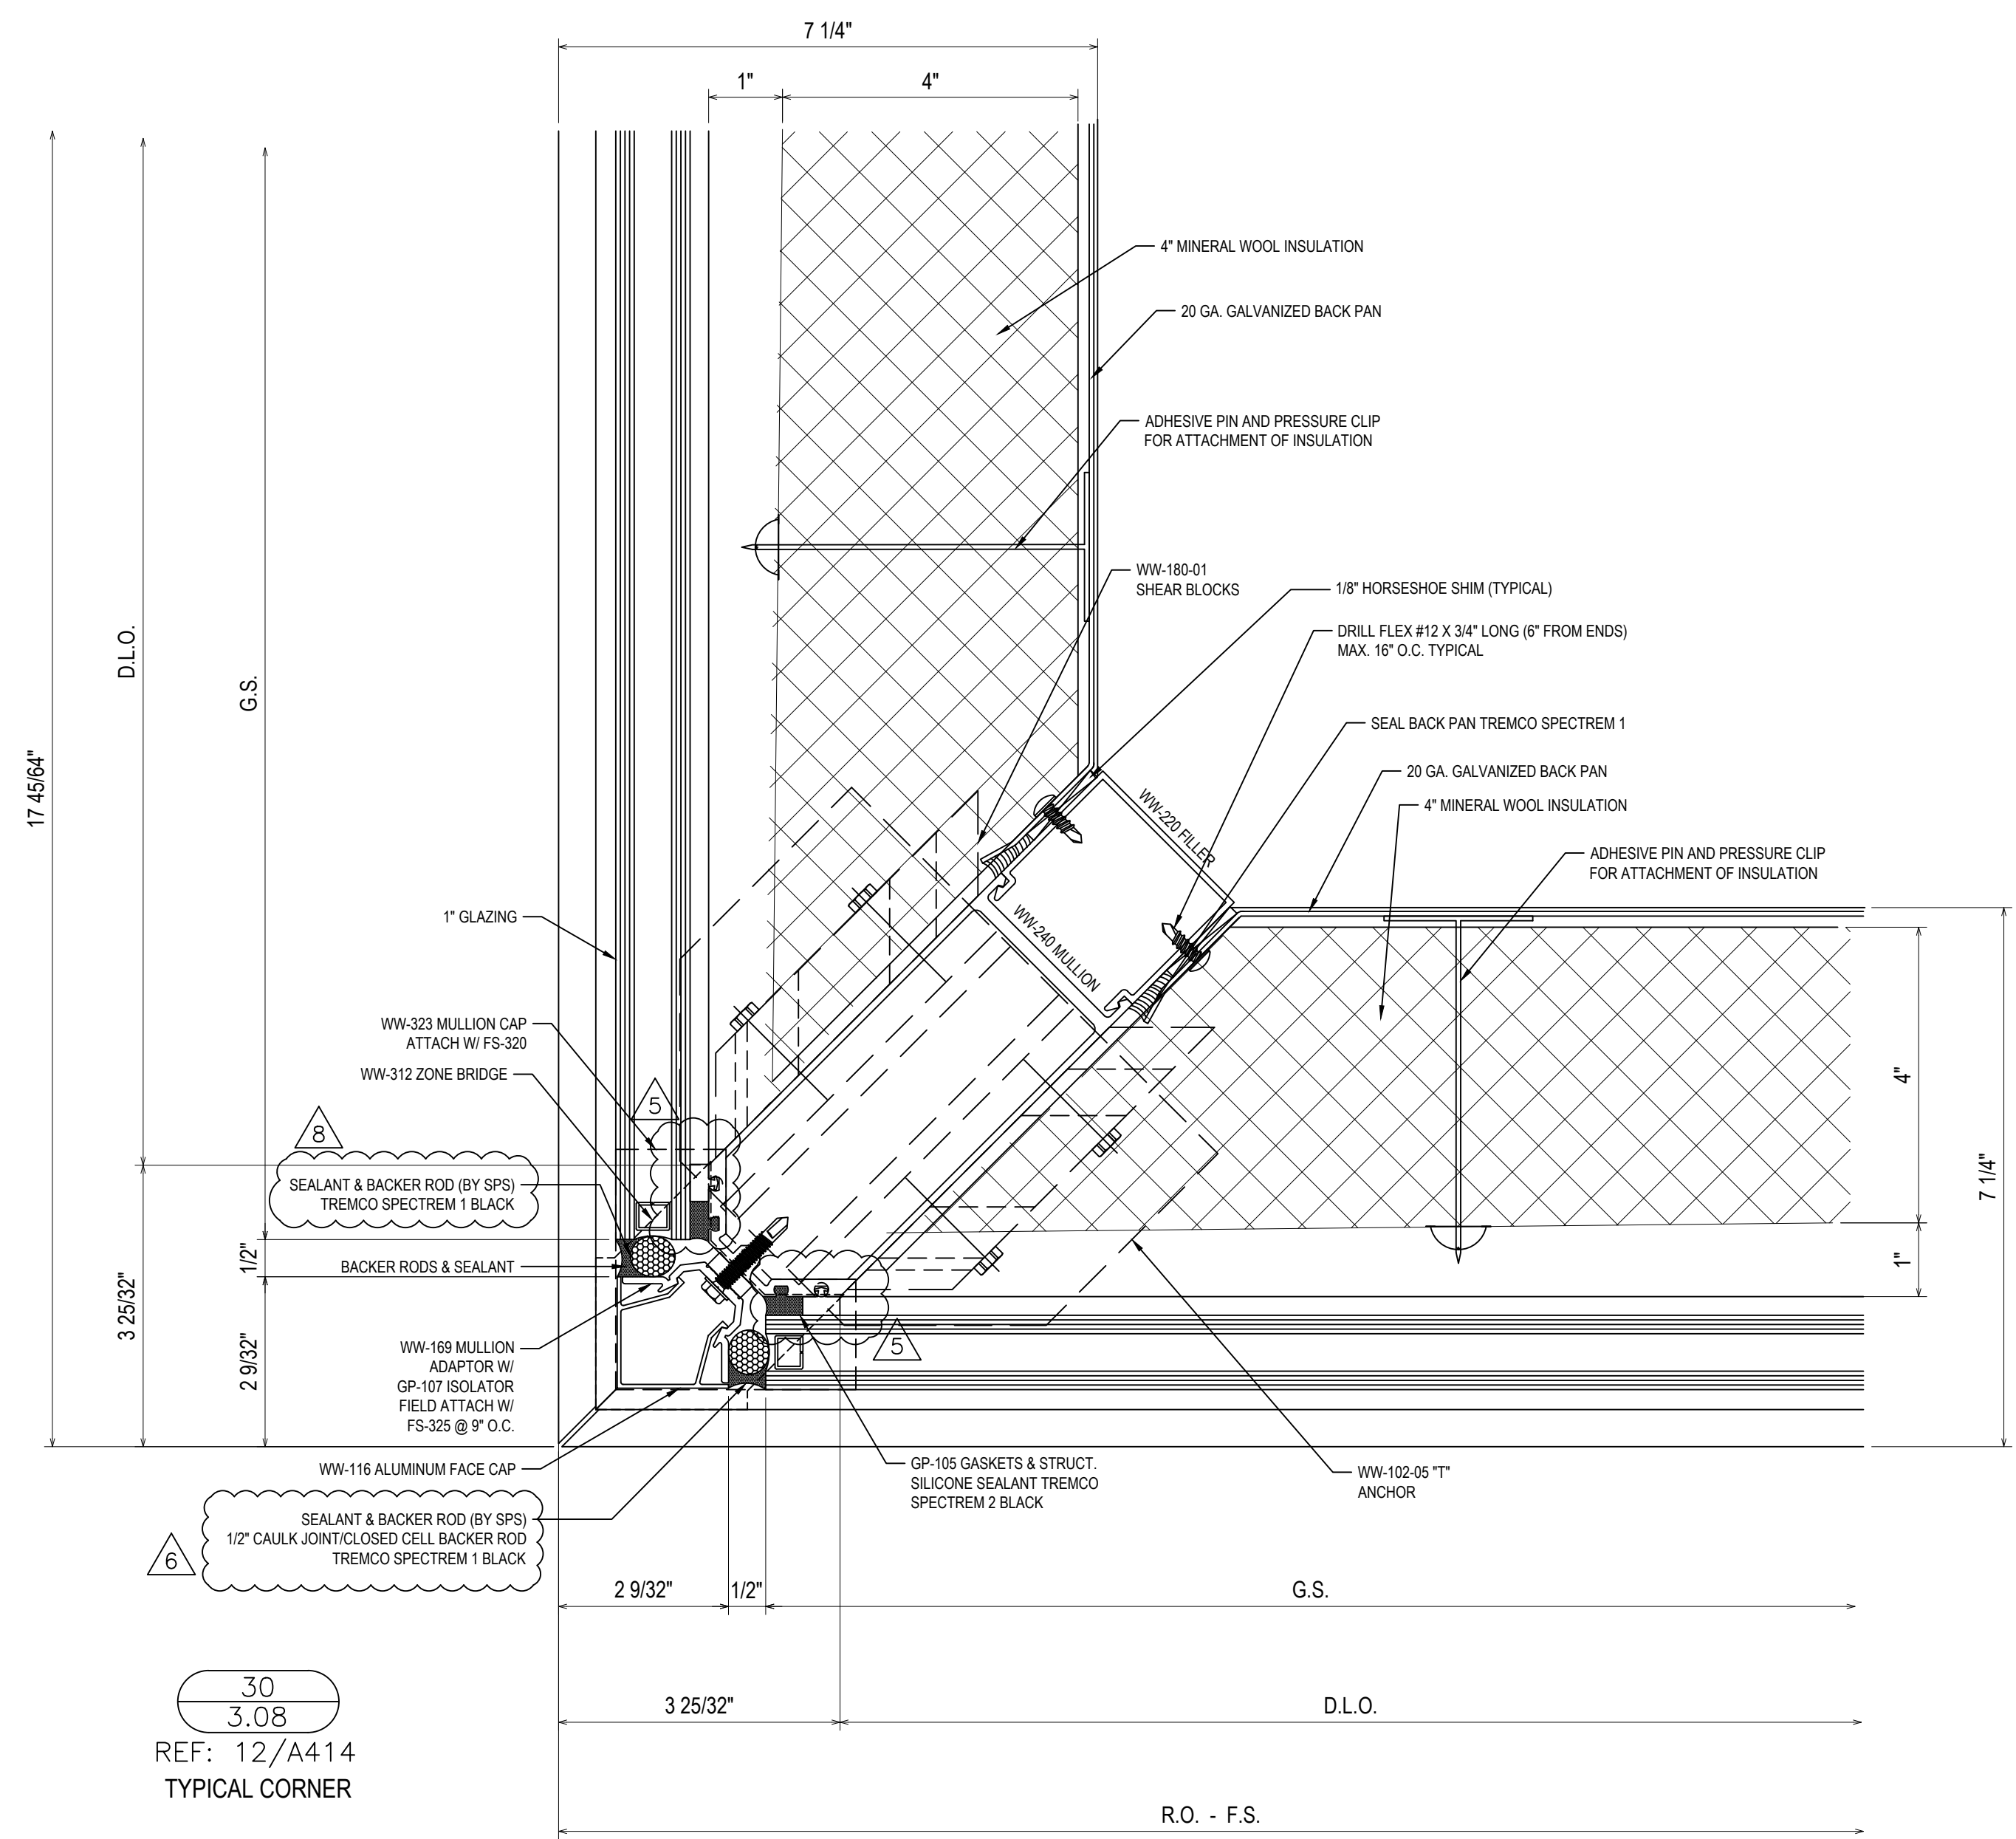


REVISIONS	BY
3/2/21	CW
3/10/21	CW
4/7/21	CW
5/6/21	CW
5/19/21	CW
7/9/21	CW

BON SECOURS ST. FRANCIS DOWNTOWN ENVELOPE RENOVATION  
GREENVILLE, SC  
ARCHITECT: MICHELAN PAZDAN SMITH ARCHITECTS  
ERECTOR: SPS CORPORATION

SPS Corporation  
Fort Wayne, Indiana Raleigh, North Carolina  
Indianapolis, Indiana Charlotte, North Carolina

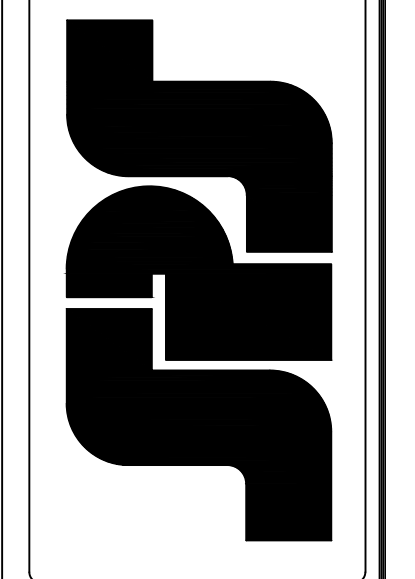


Drawn By: CCW  
Date Drawn: 08/27/20  
Checked By: LW  
Date Checked: 08/27/20  
Scale: 6" = 1'-0"  
Job No.: 5293  
Job Name: BON SECOURS  
SHEET

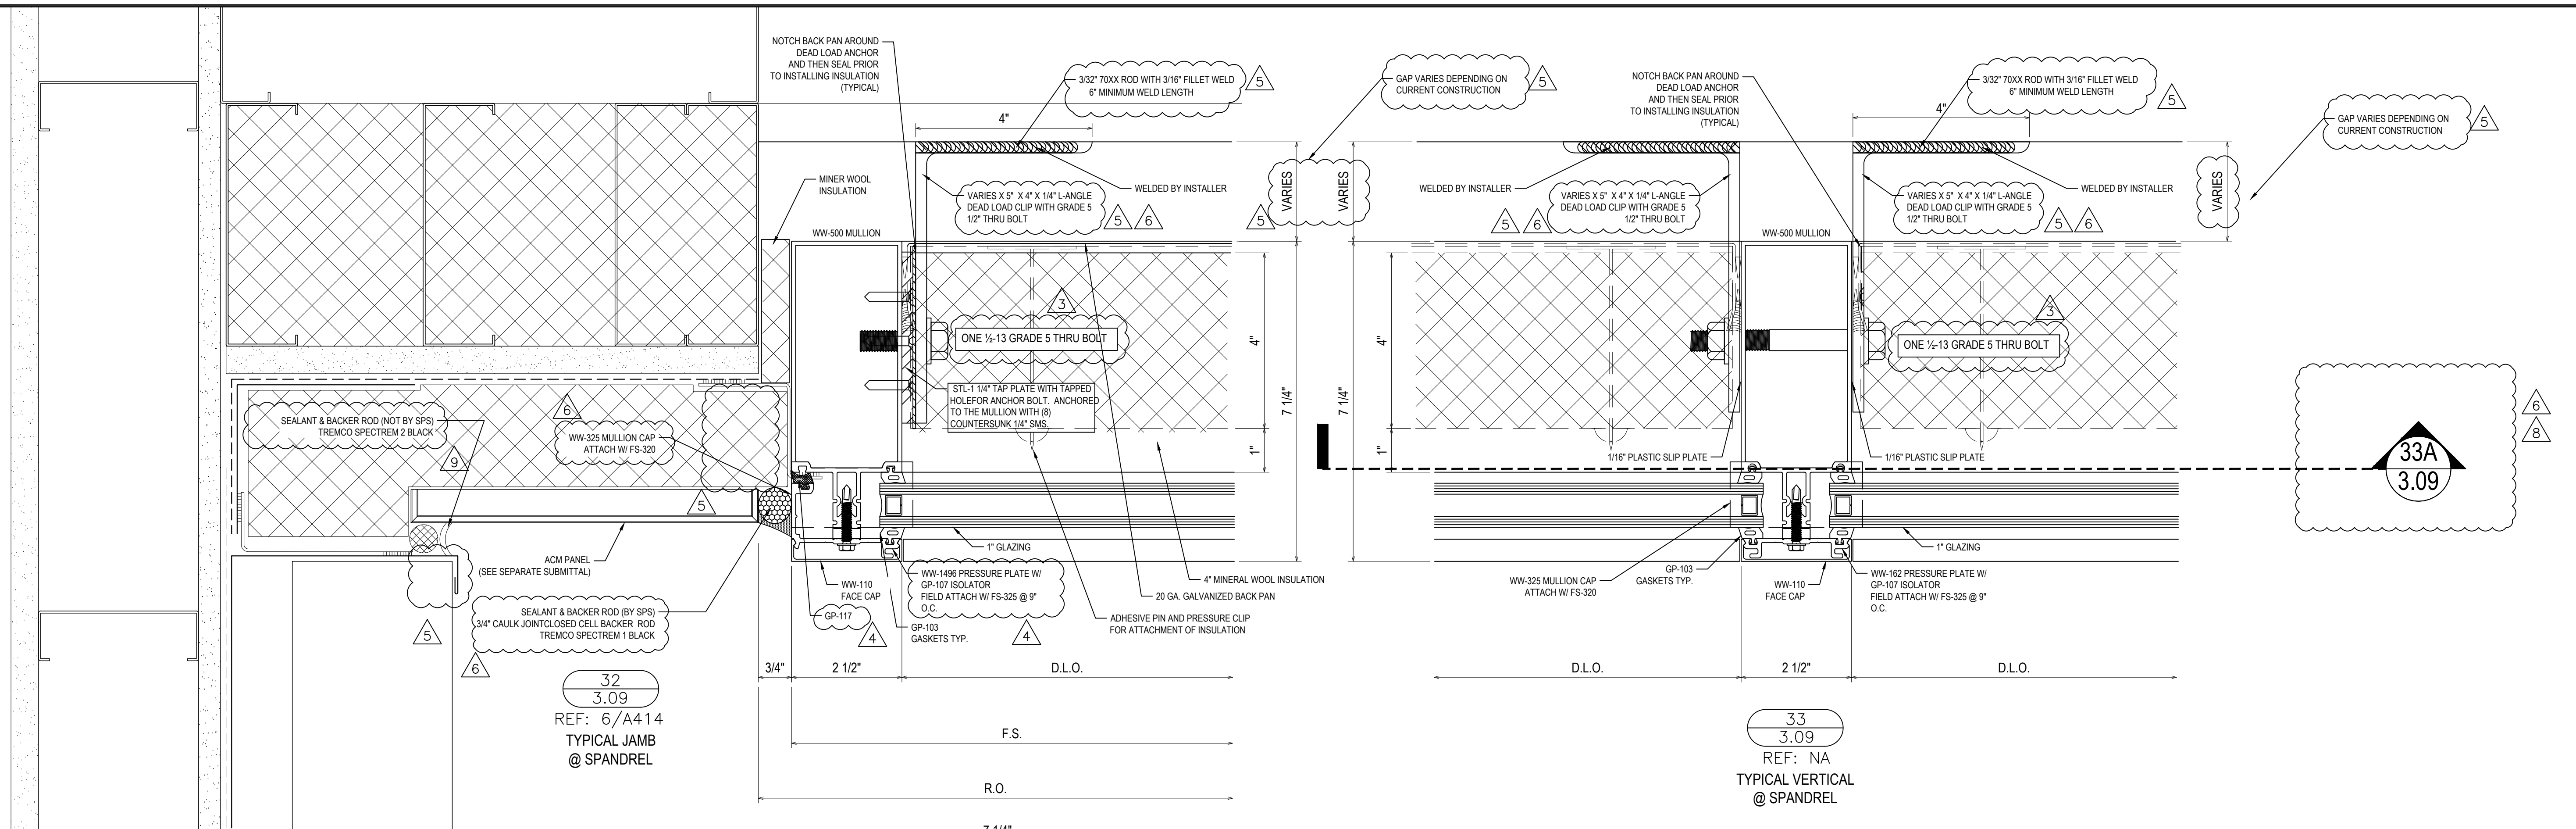


32  
3.09  
REF: 6/A414  
TYPICAL JAMB  
@ SPANDREL

33  
3.09  
REF: NA  
TYPICAL VERTICAL  
@ SPANDREL

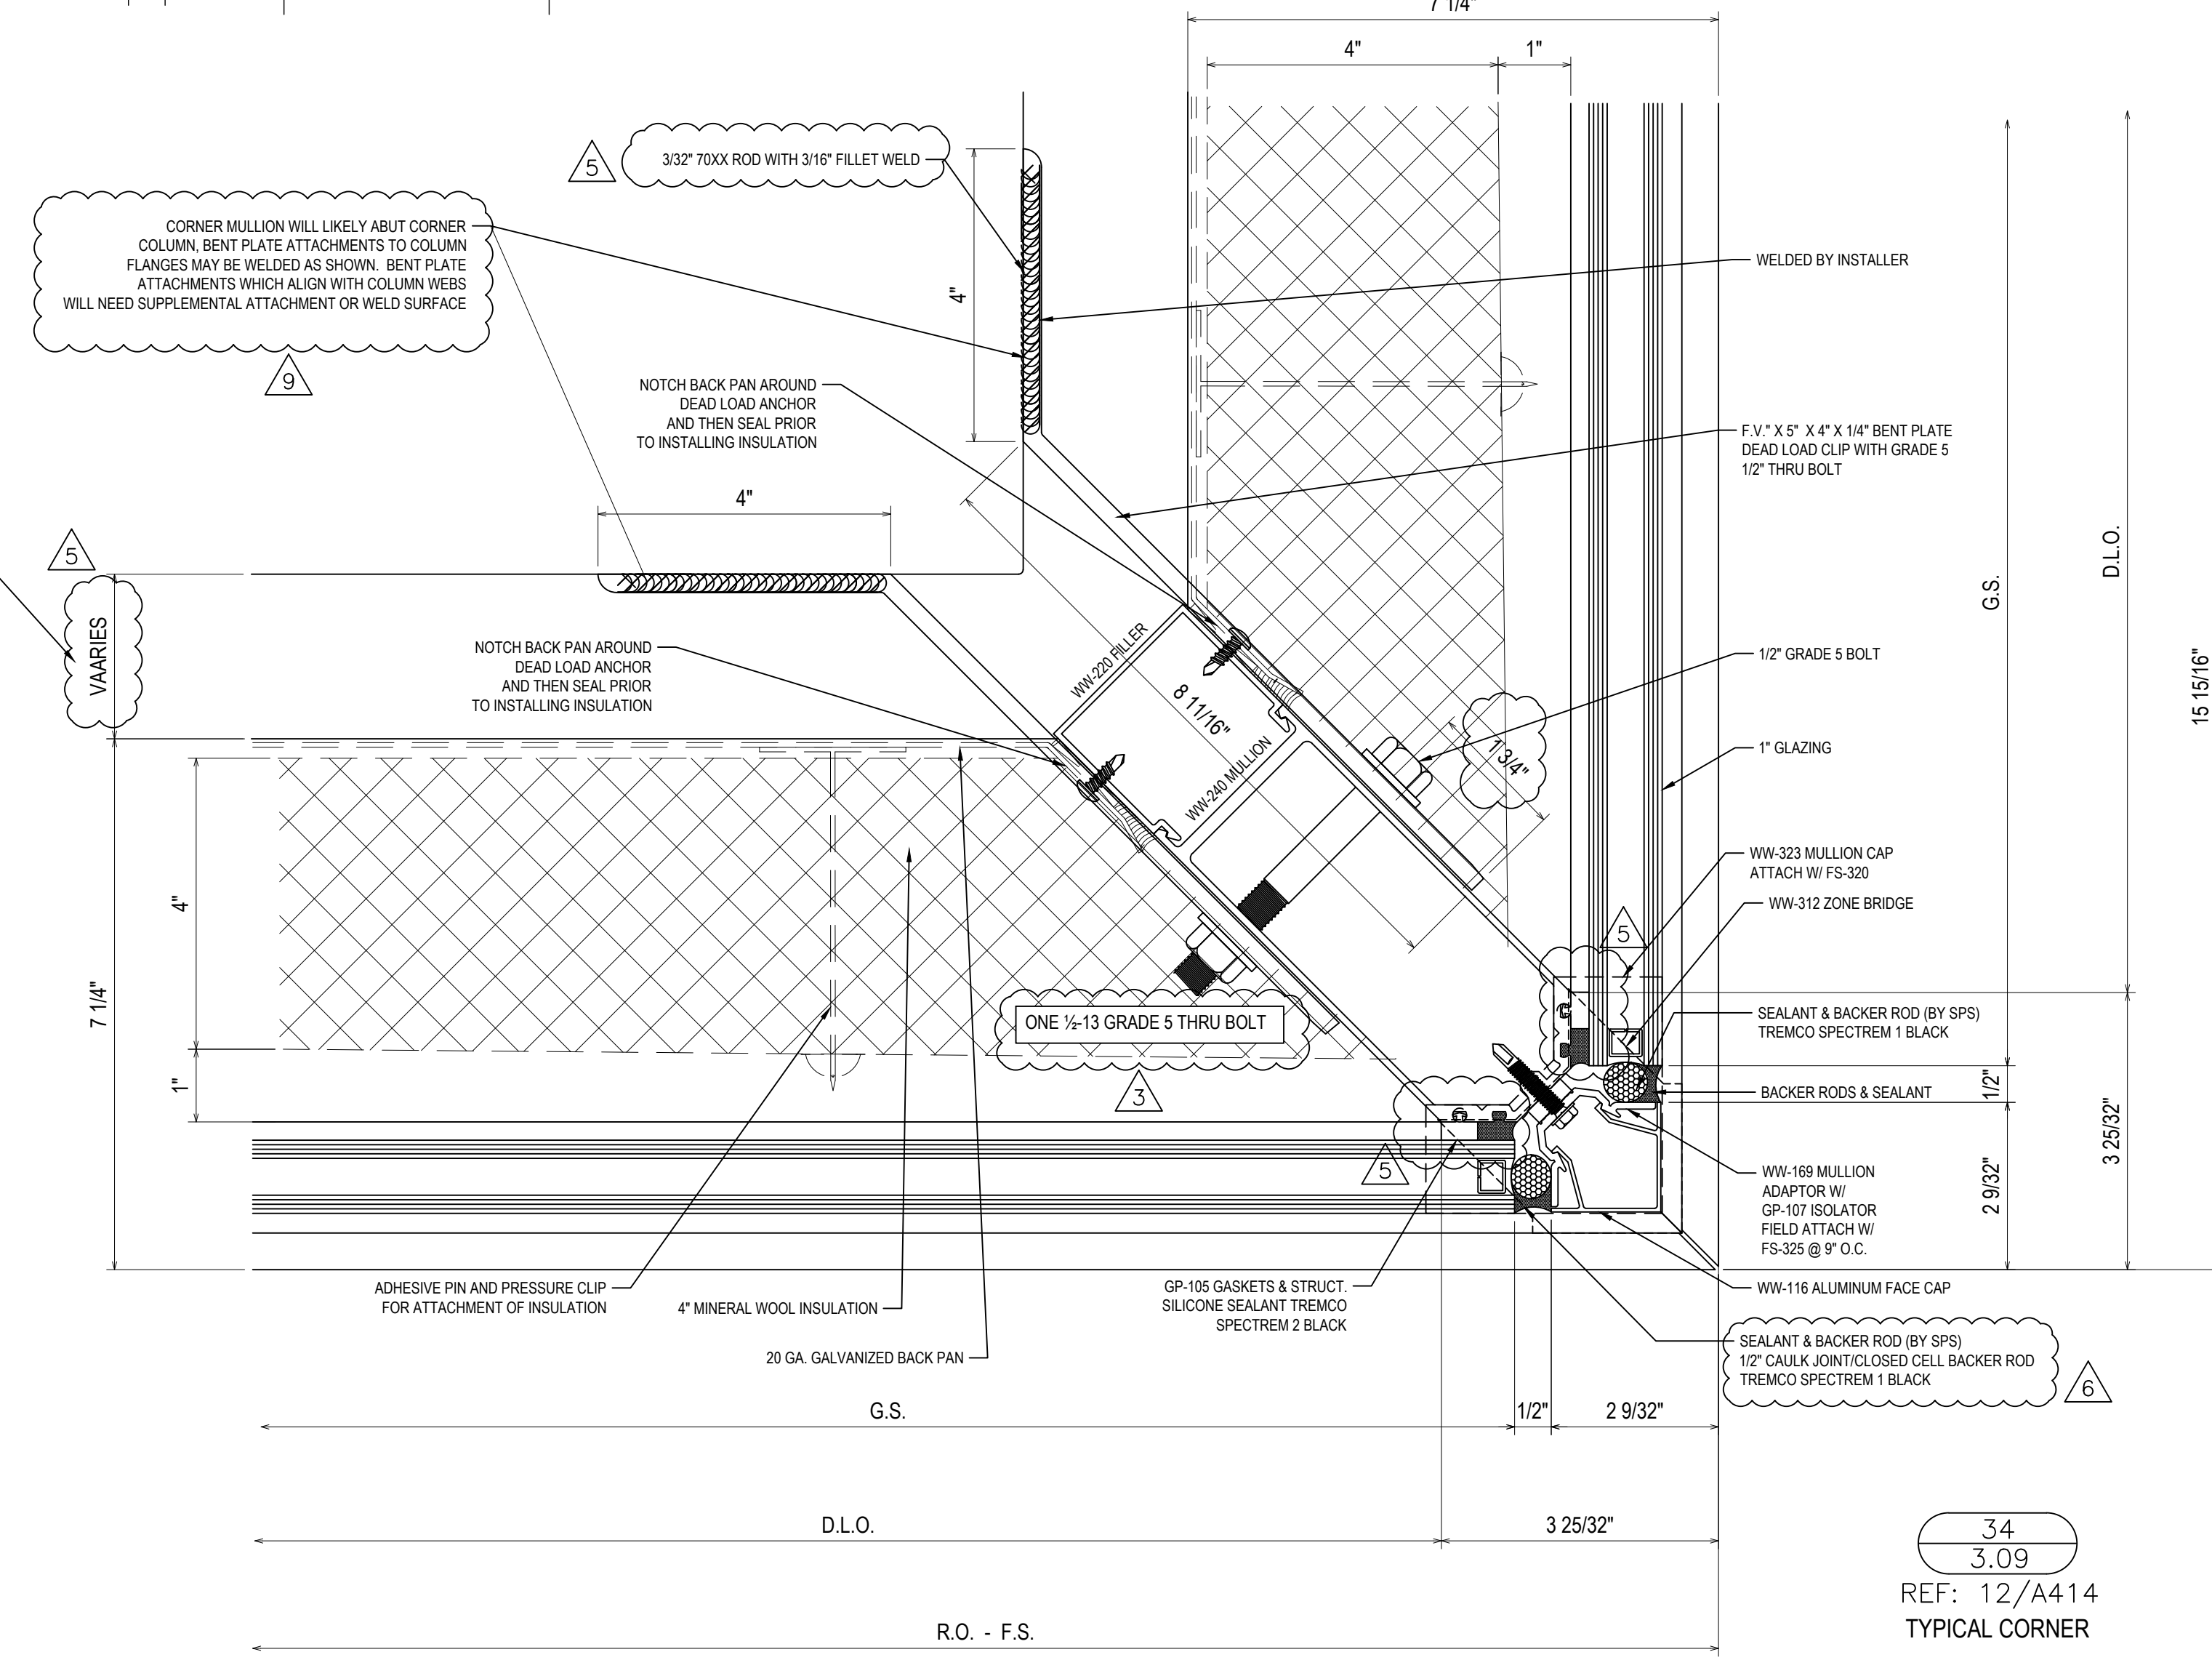

34  
3.09  
REF: 12/A414  
TYPICAL CORNER

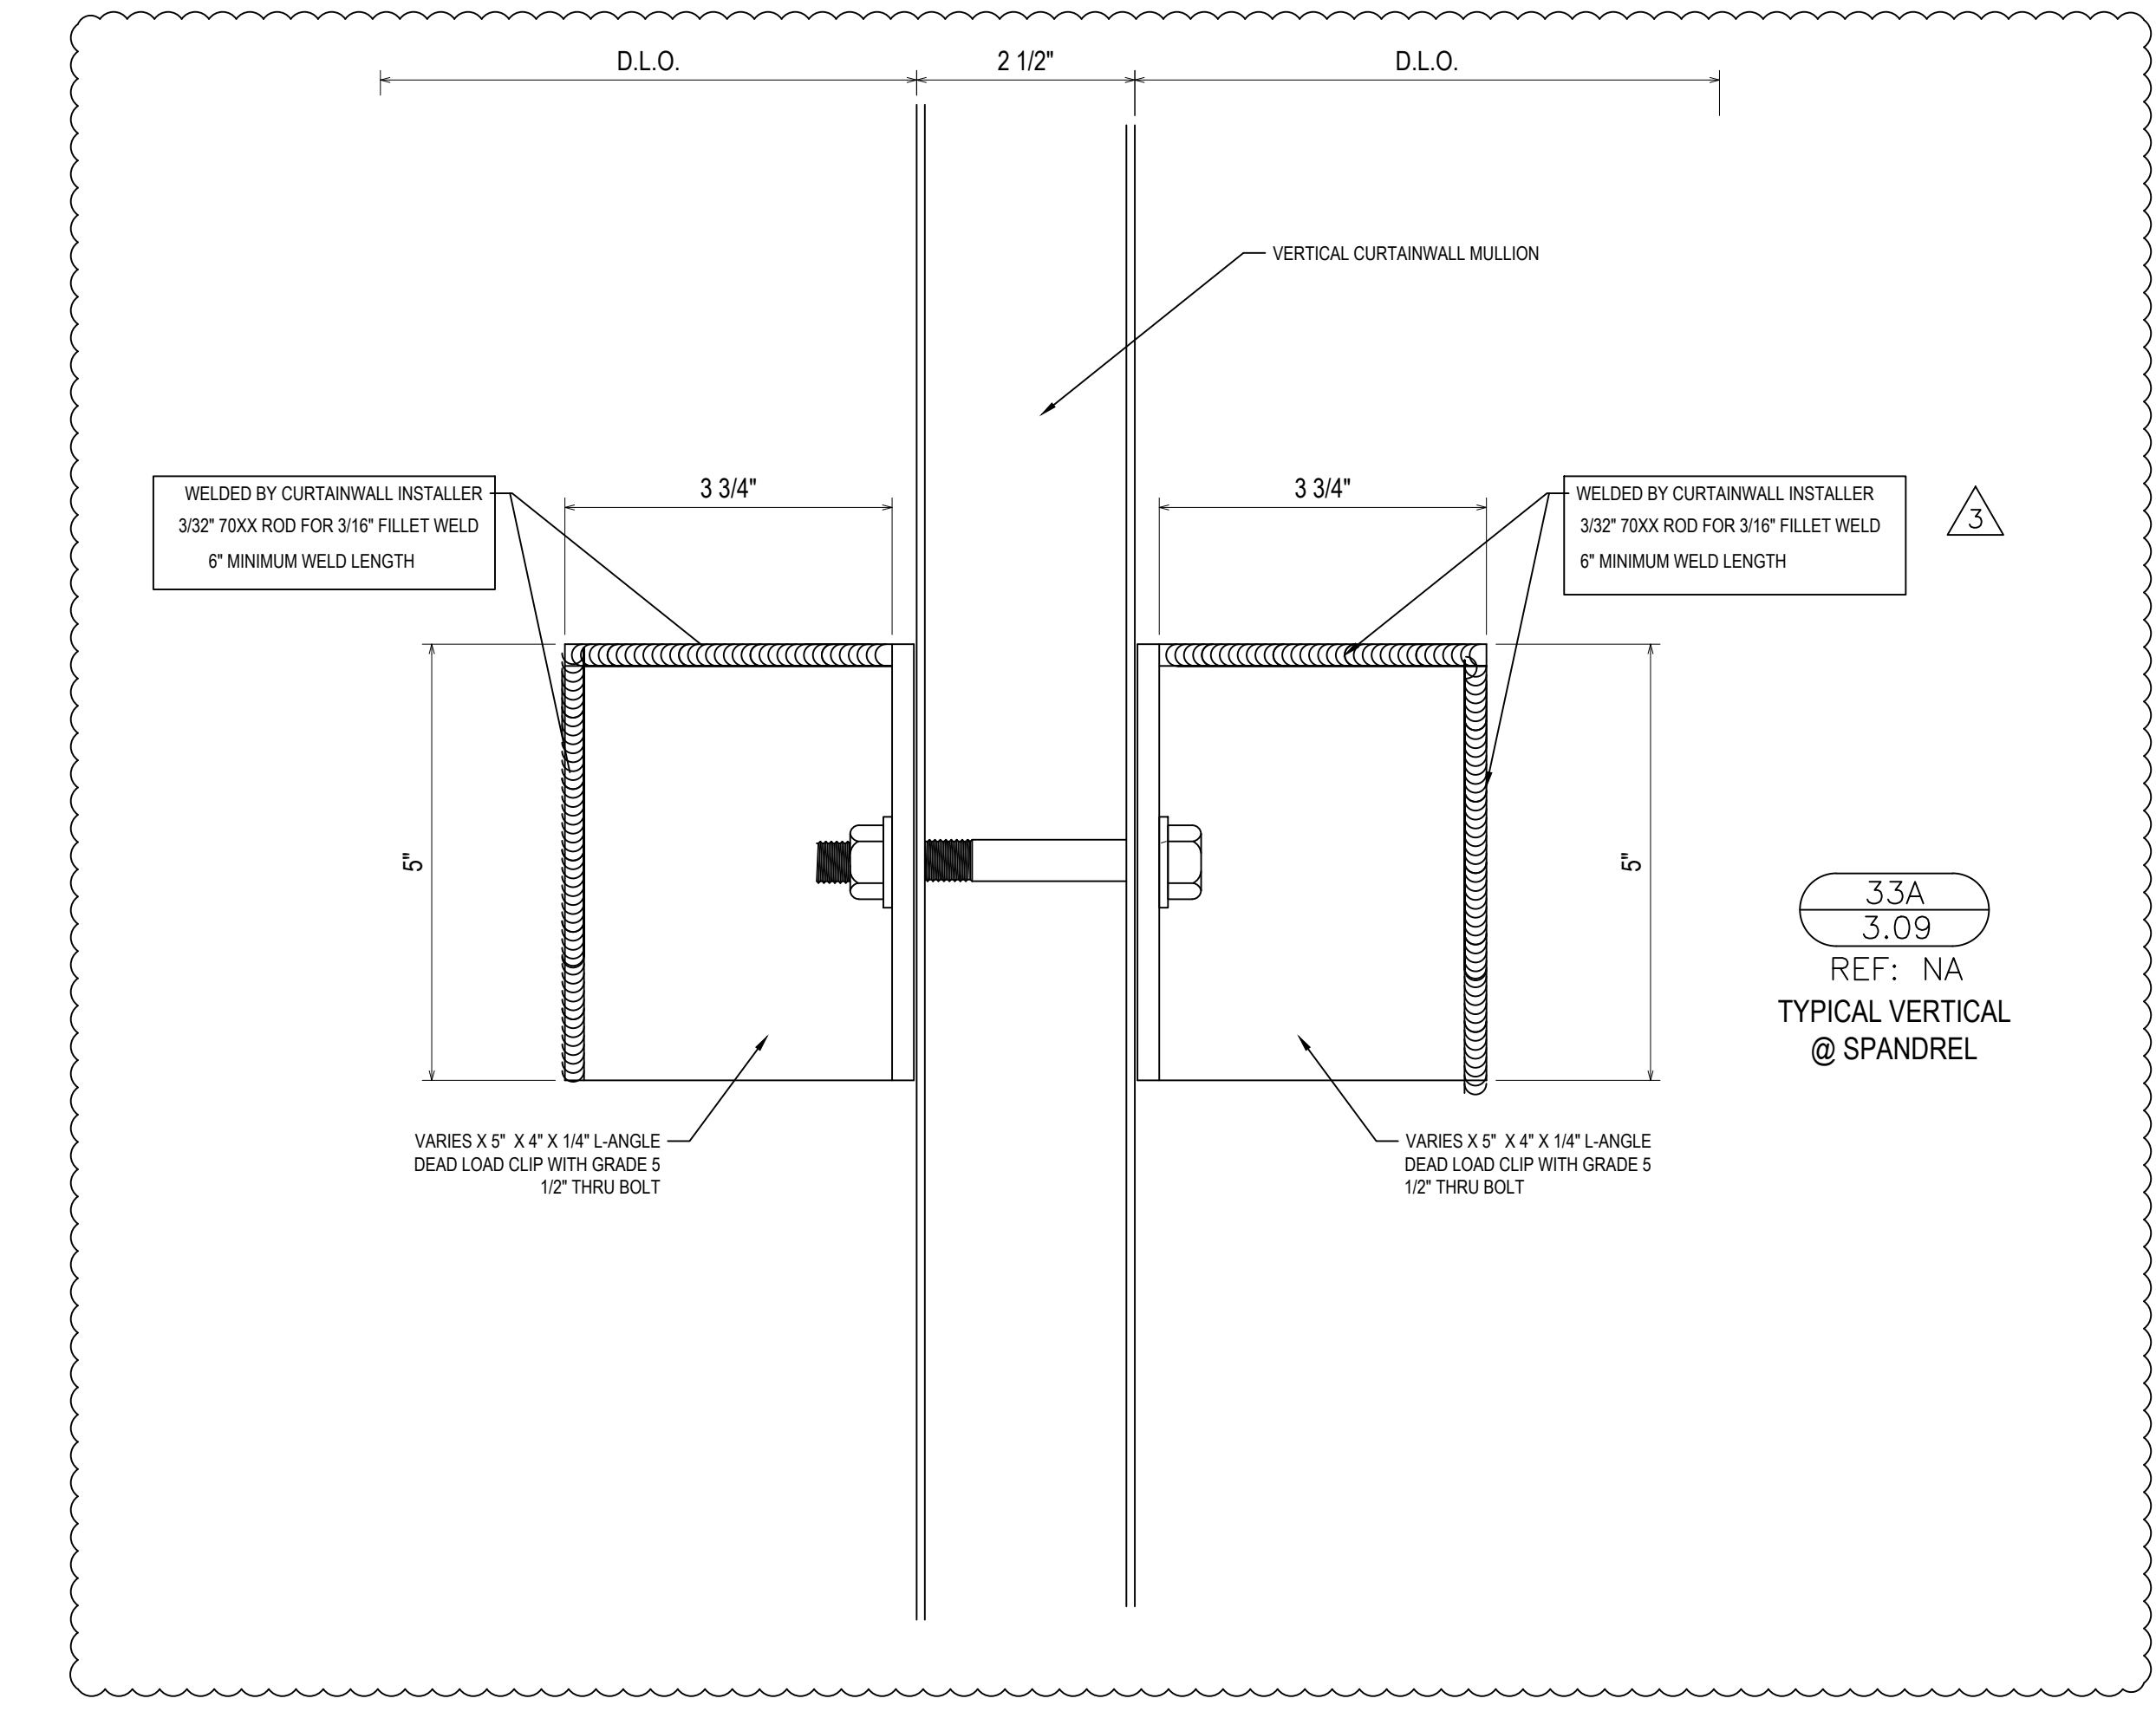

33A  
3.09  
REF: NA  
TYPICAL VERTICAL  
@ SPANDREL


REVISIONS	BY
3/2/21	CW
3/10/21	CW
4/7/21	CW
5/6/21	CW
5/19/21	CW
7/9/21	CW

BON SECOURS ST. FRANCIS DOWNTOWN ENVELOPE RENOVATION  
GREENVILLE, SC  
ARCHITECT: MICHELAN PAZDAN SMITH ARCHITECTS  
ERECTOR: SPS CORPORATION


**SPS Corporation**  
Fort Wayne, Indiana Raleigh, North Carolina  
Indianapolis, Indiana Charlotte, North Carolina

Drawn By: CCW  
Date Drawn: 08/27/20  
Checked By: LW  
Date Checked: 08/27/20  
Scale: 6" = 1'-0"  
Job No.: 5293  
Job Name: BON SECOURS  
SHEET



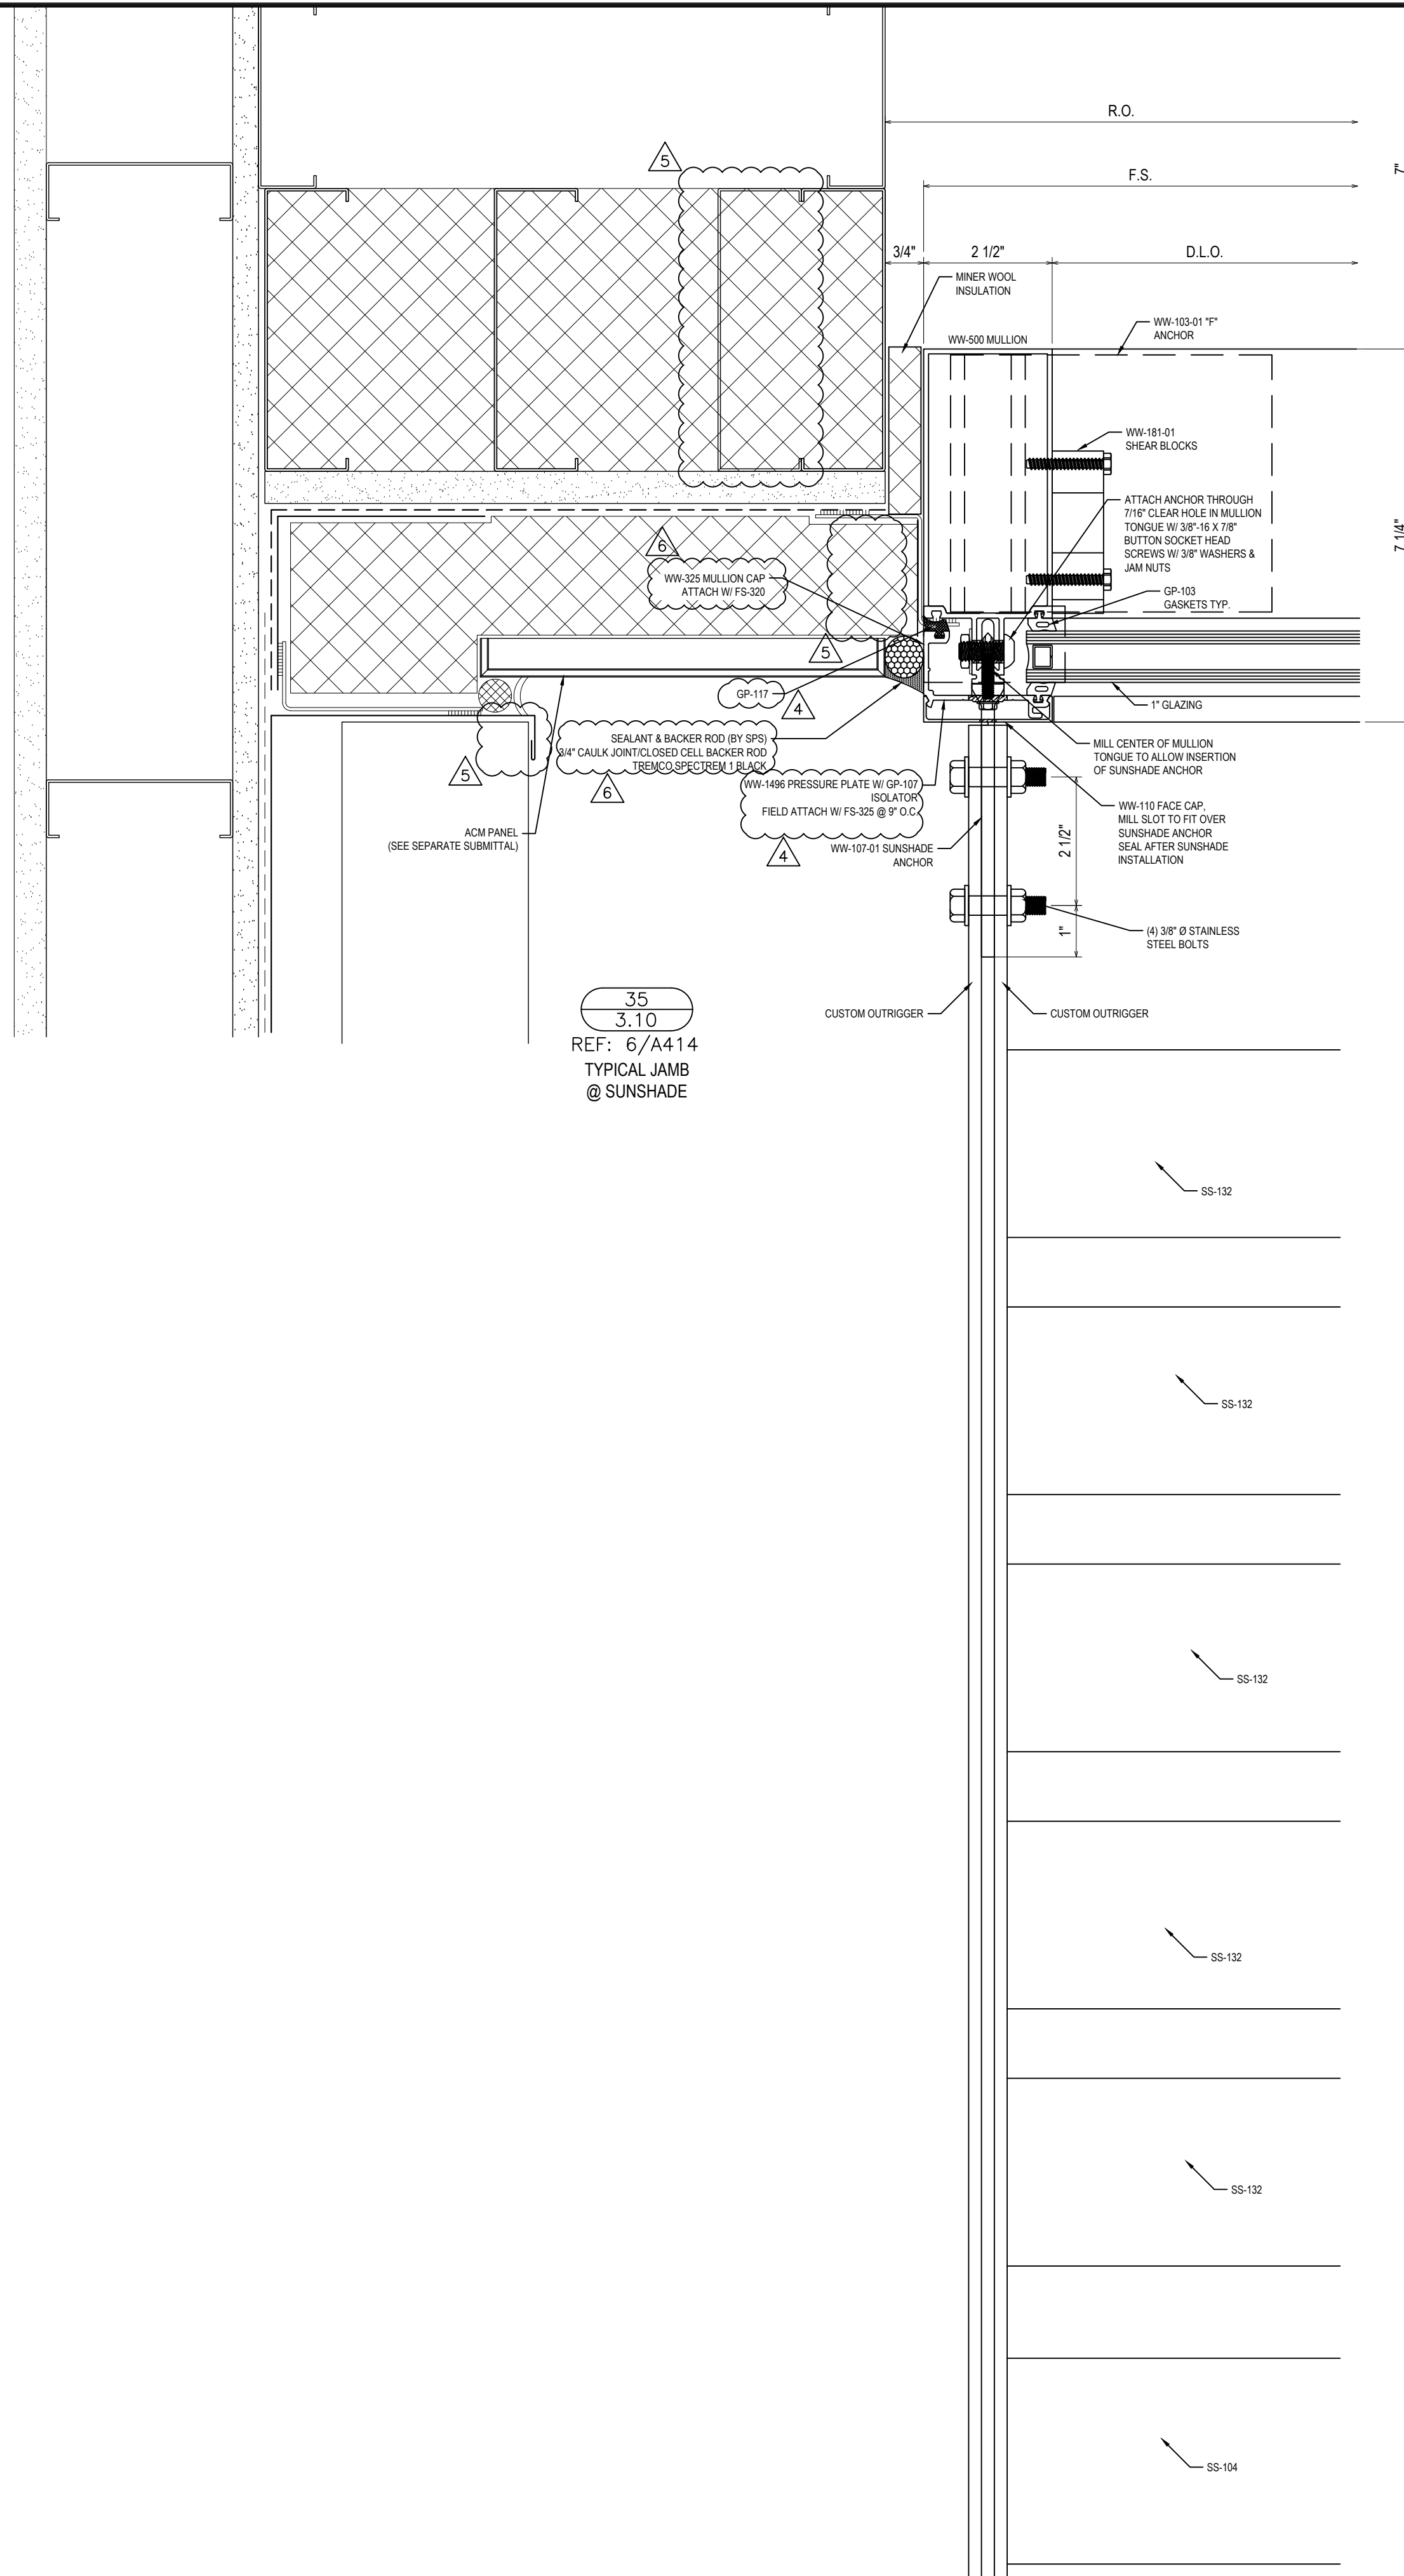

35  
3.10  
REF: 6/A414  
TYPICAL JAMB  
@ SUNSHADE

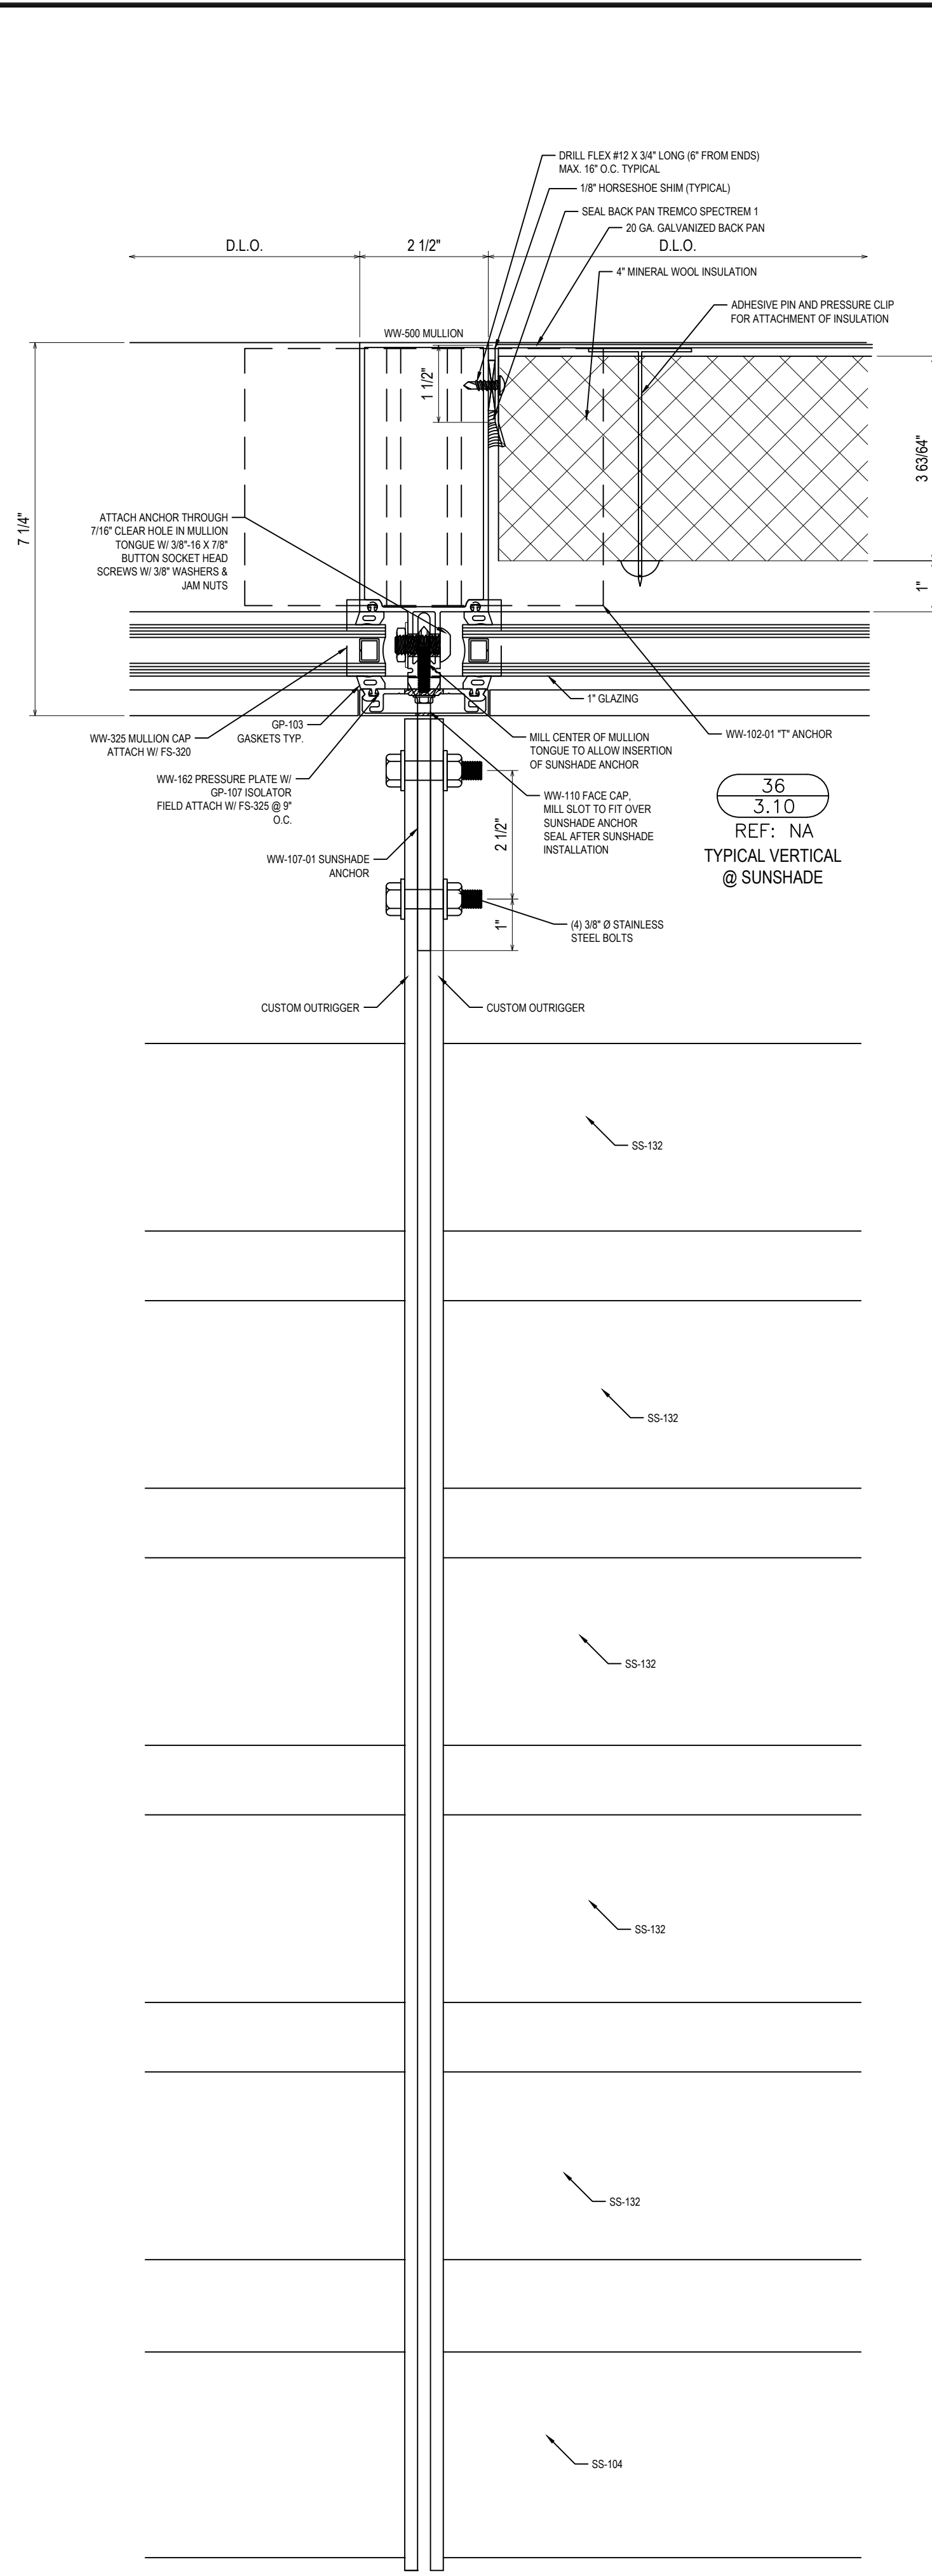


36  
3.10  
REF: NA  
TYPICAL VERTICAL  
@ SUNSHADE






REVISIONS	BY
3/2/21	CW
3/10/21	CW
4/7/21	CW
5/6/21	CW
5/19/21	CW
7/9/21	CW

BON SECOURS ST. FRANCIS DOWNTOWN ENVELOPE RENOVATION  
GREENVILLE, SC  
ARCHITECT: MICMILLAN PAZDAN SMITH ARCHITECTS  
ERECTOR: SPS CORPORATION

**SPS Corporation**  
Fort Wayne, Indiana   Raleigh, North Carolina  
Indianapolis, Indiana   Charlotte, North Carolina



Drawn By	CW
Date Drawn	08/27/20
Checked By	LW
Date Checked	08/27/20
Scale	N.T.S.
Job No.	5293
Job Name	BON SECOURS
SHEET	

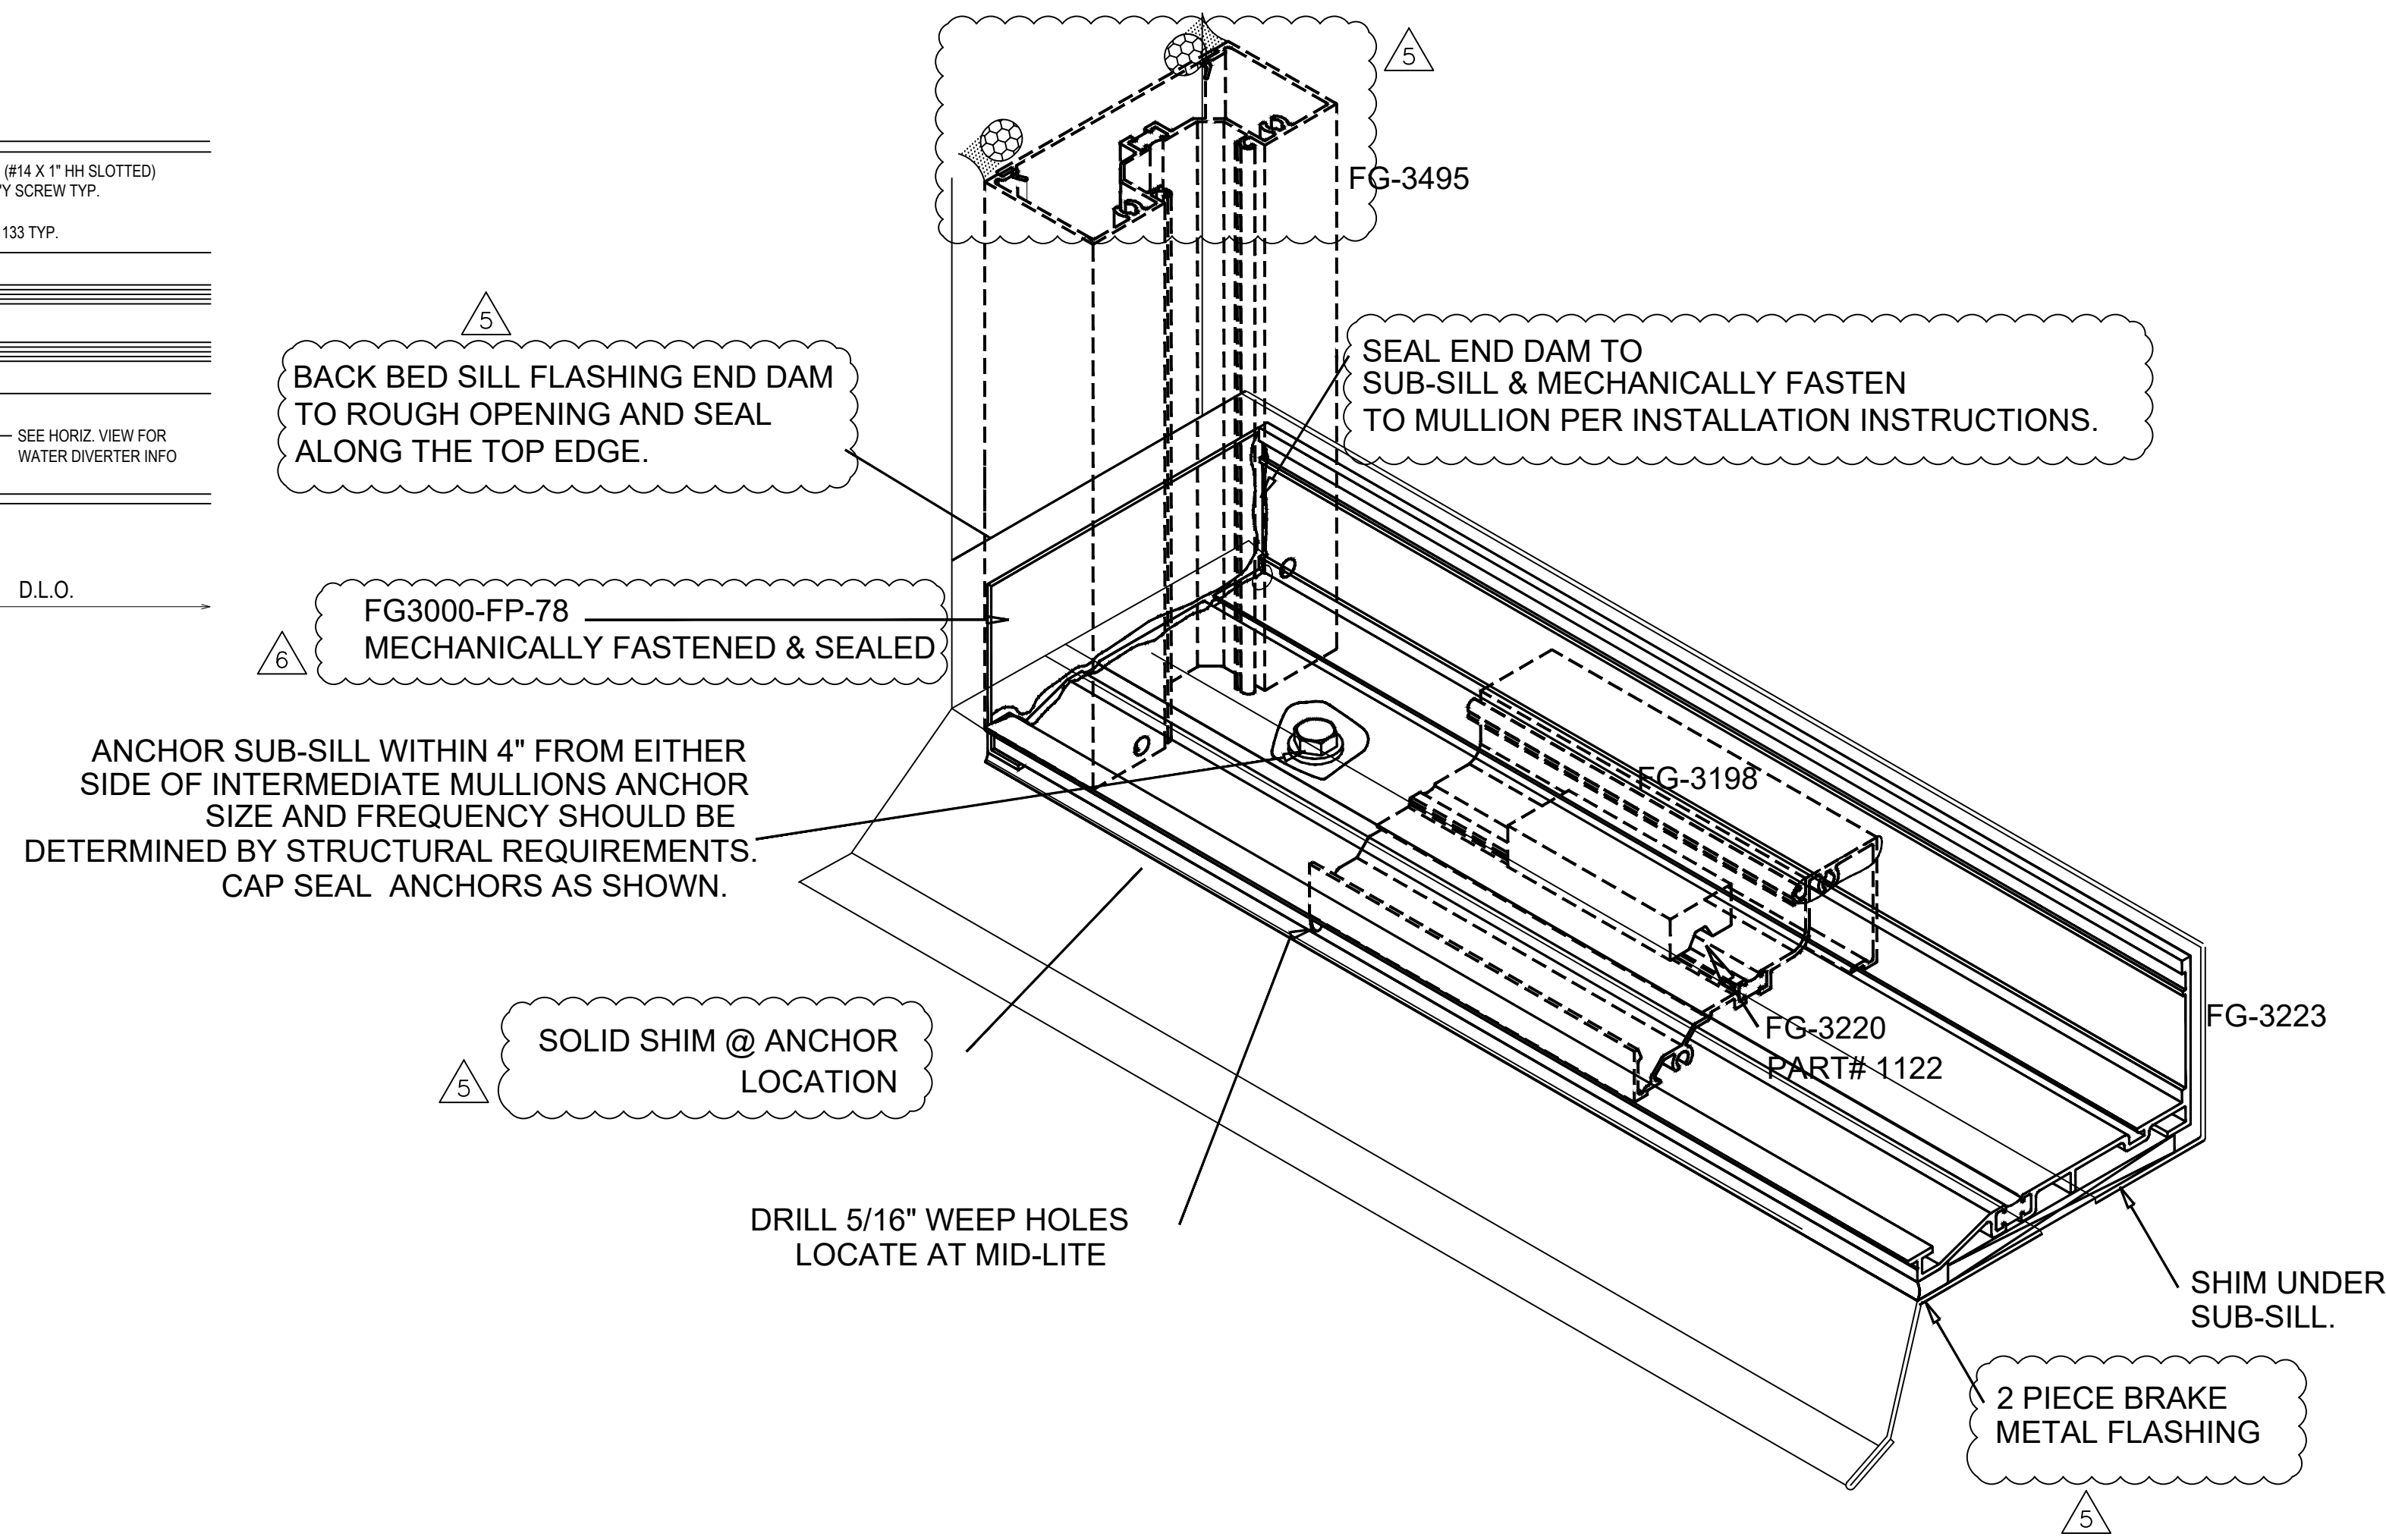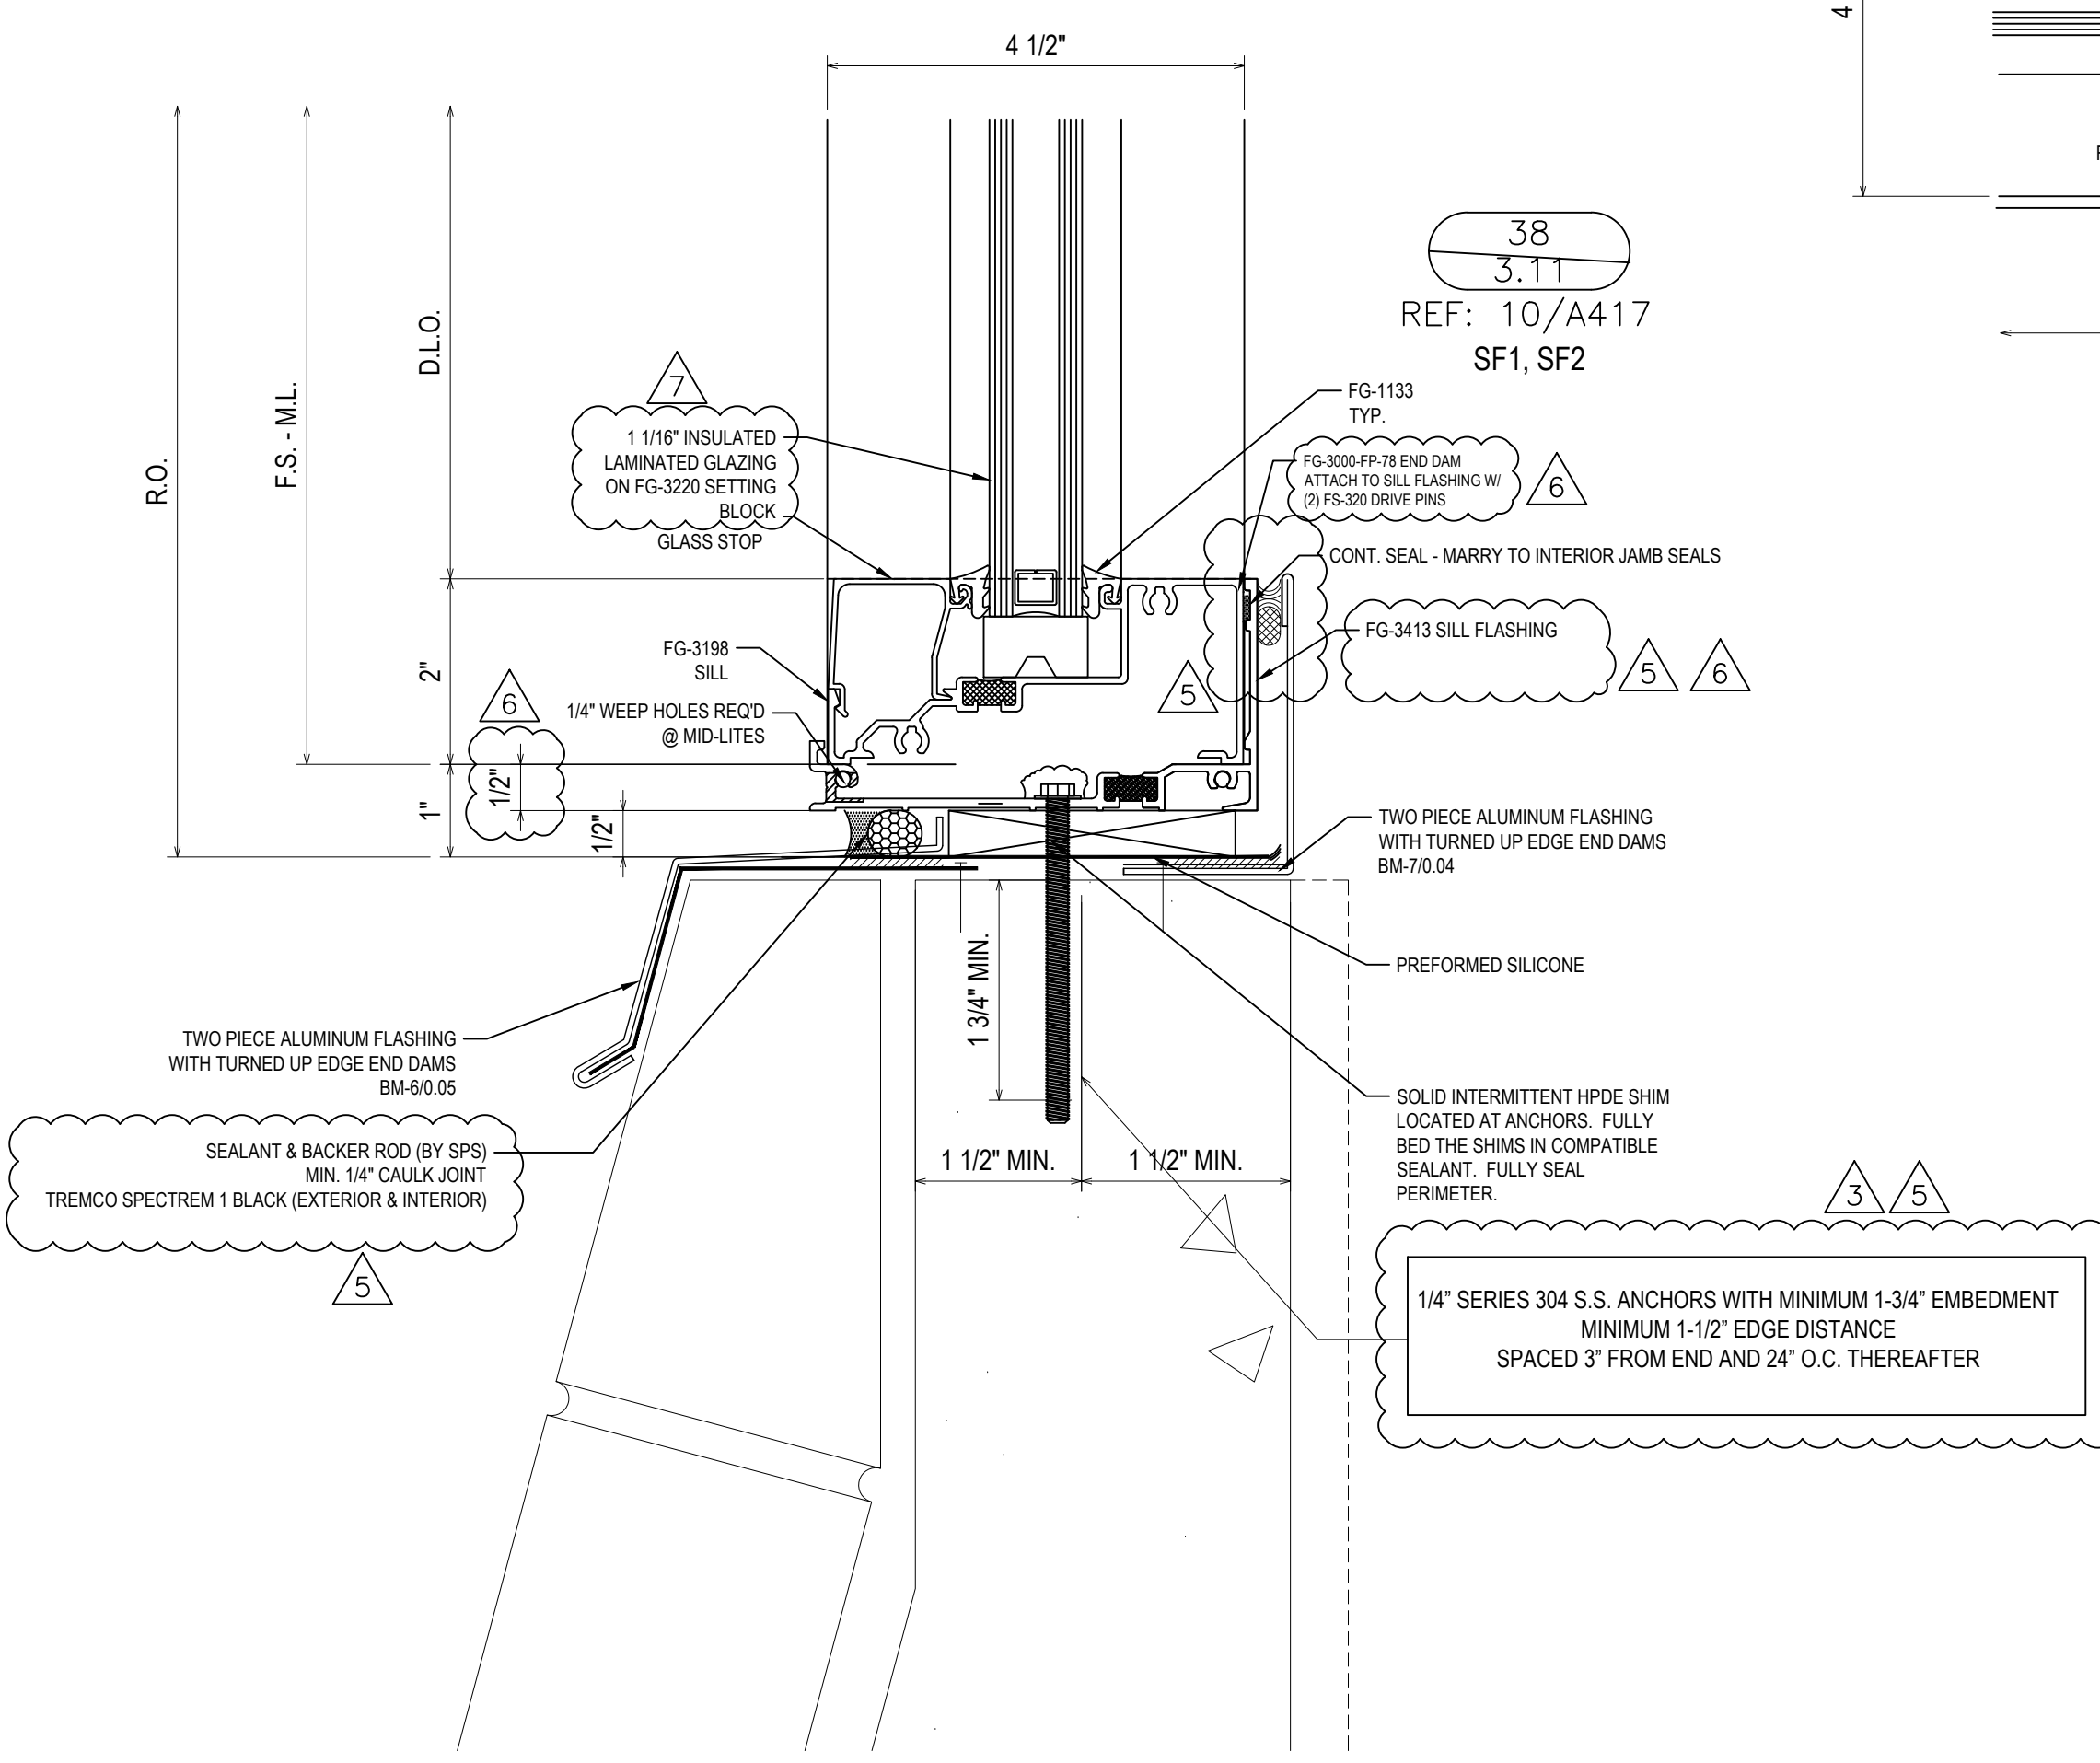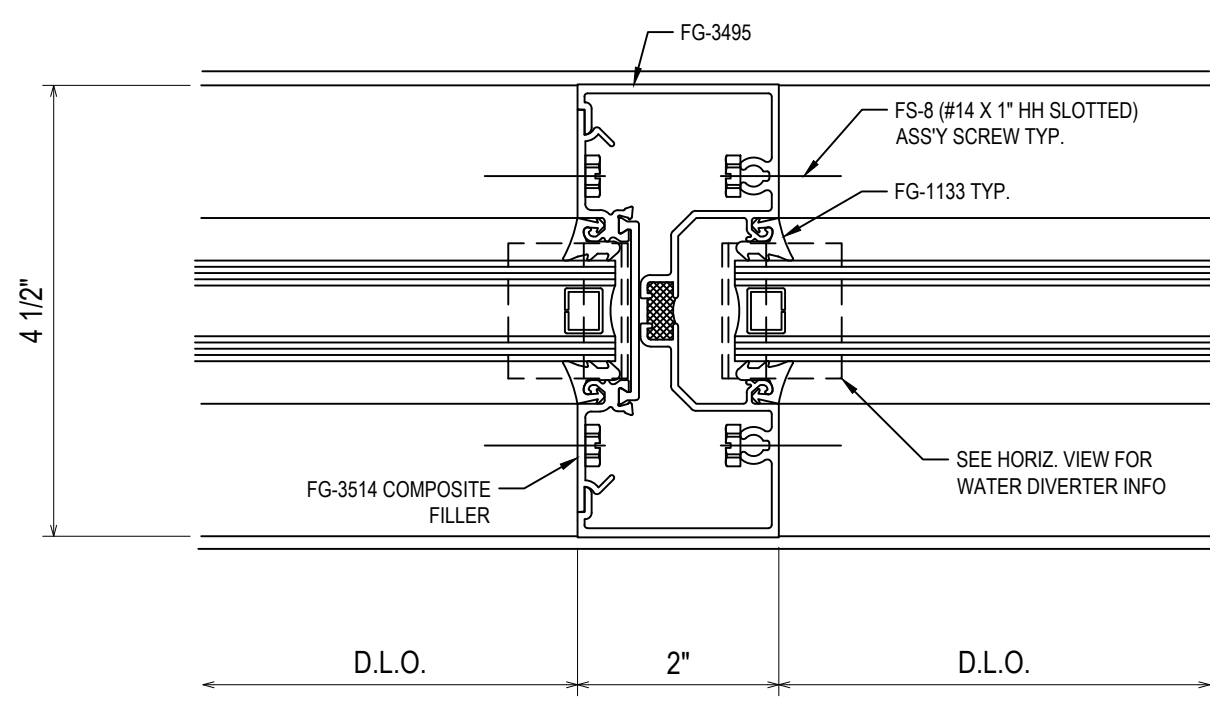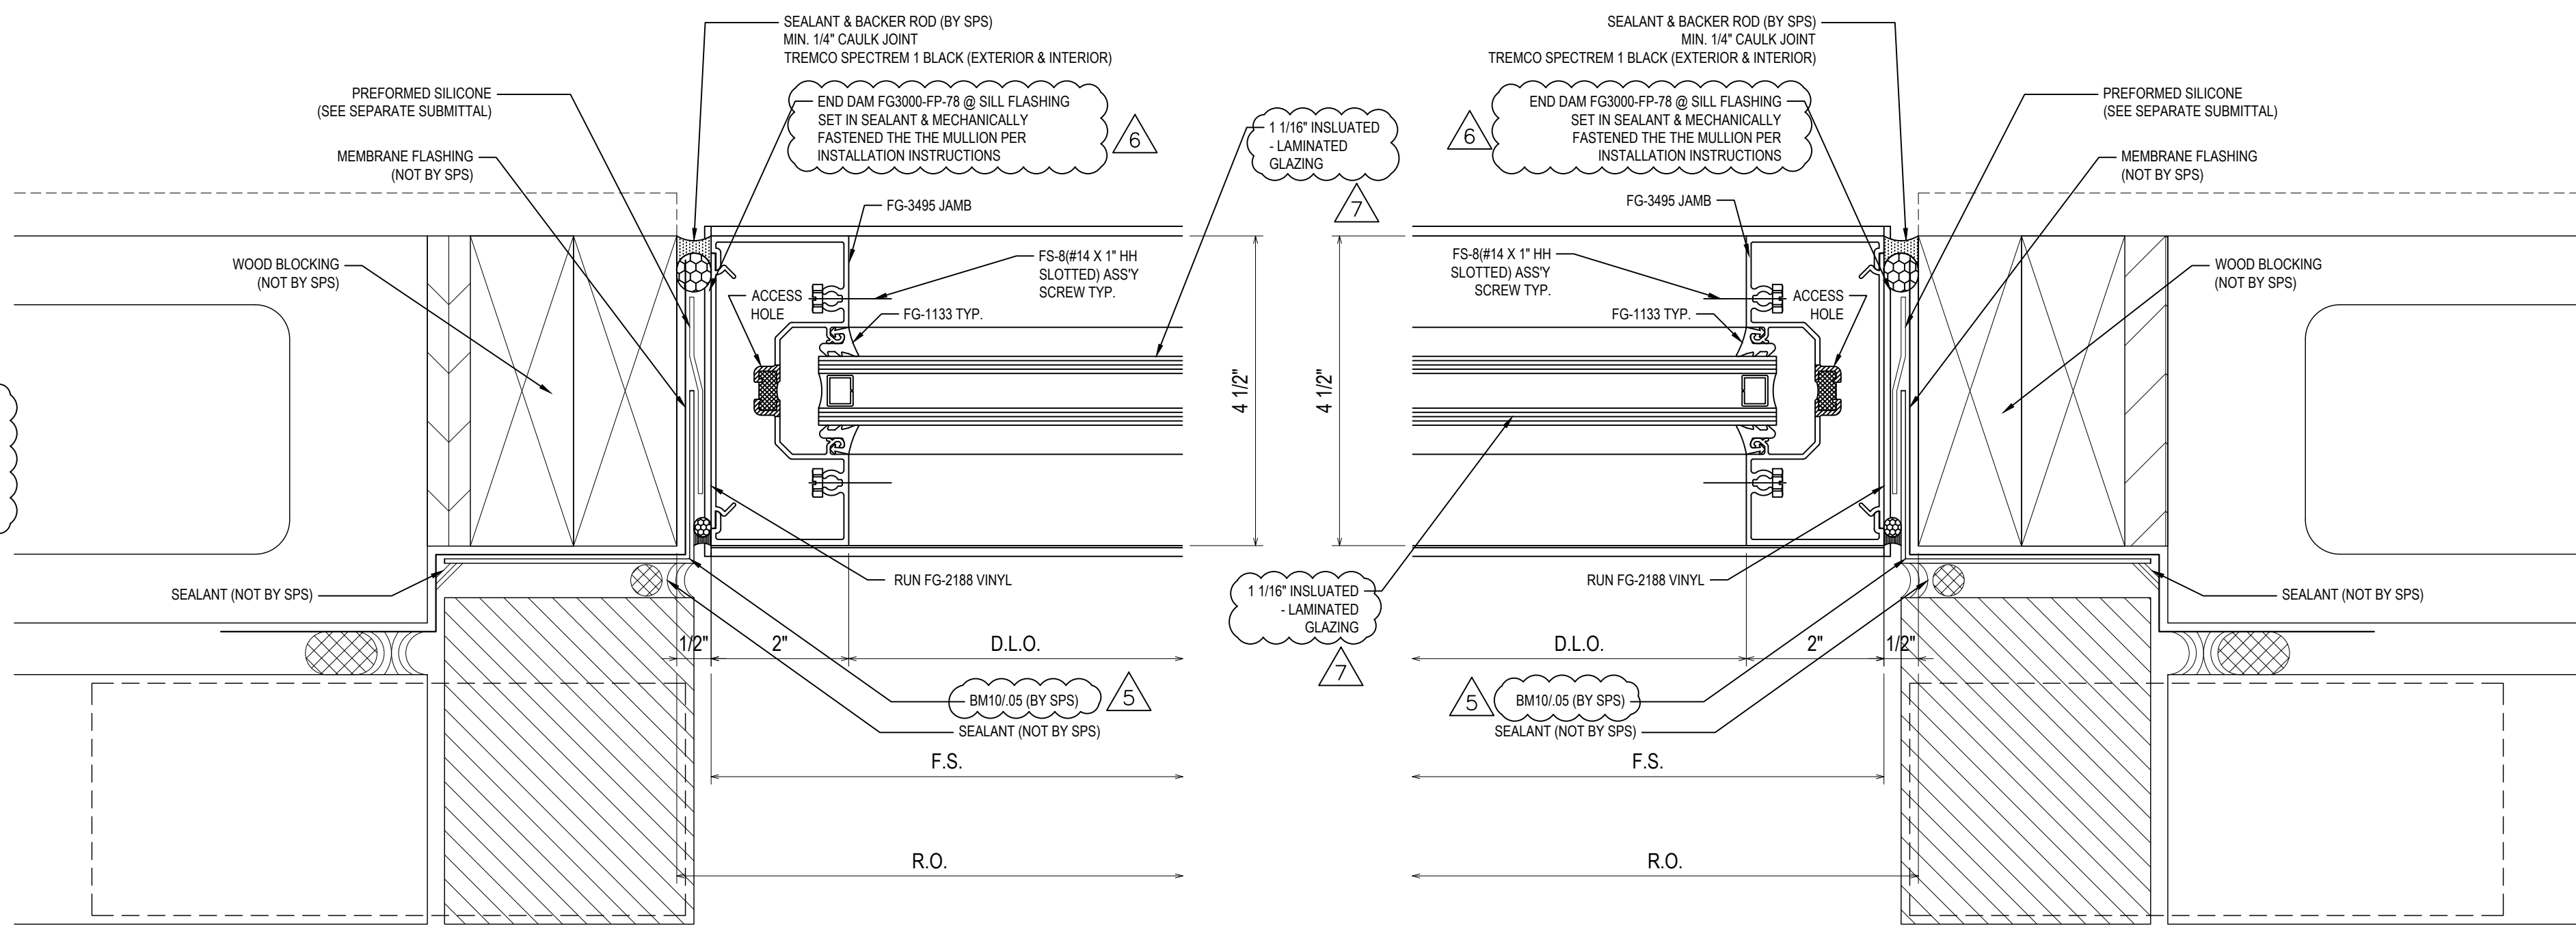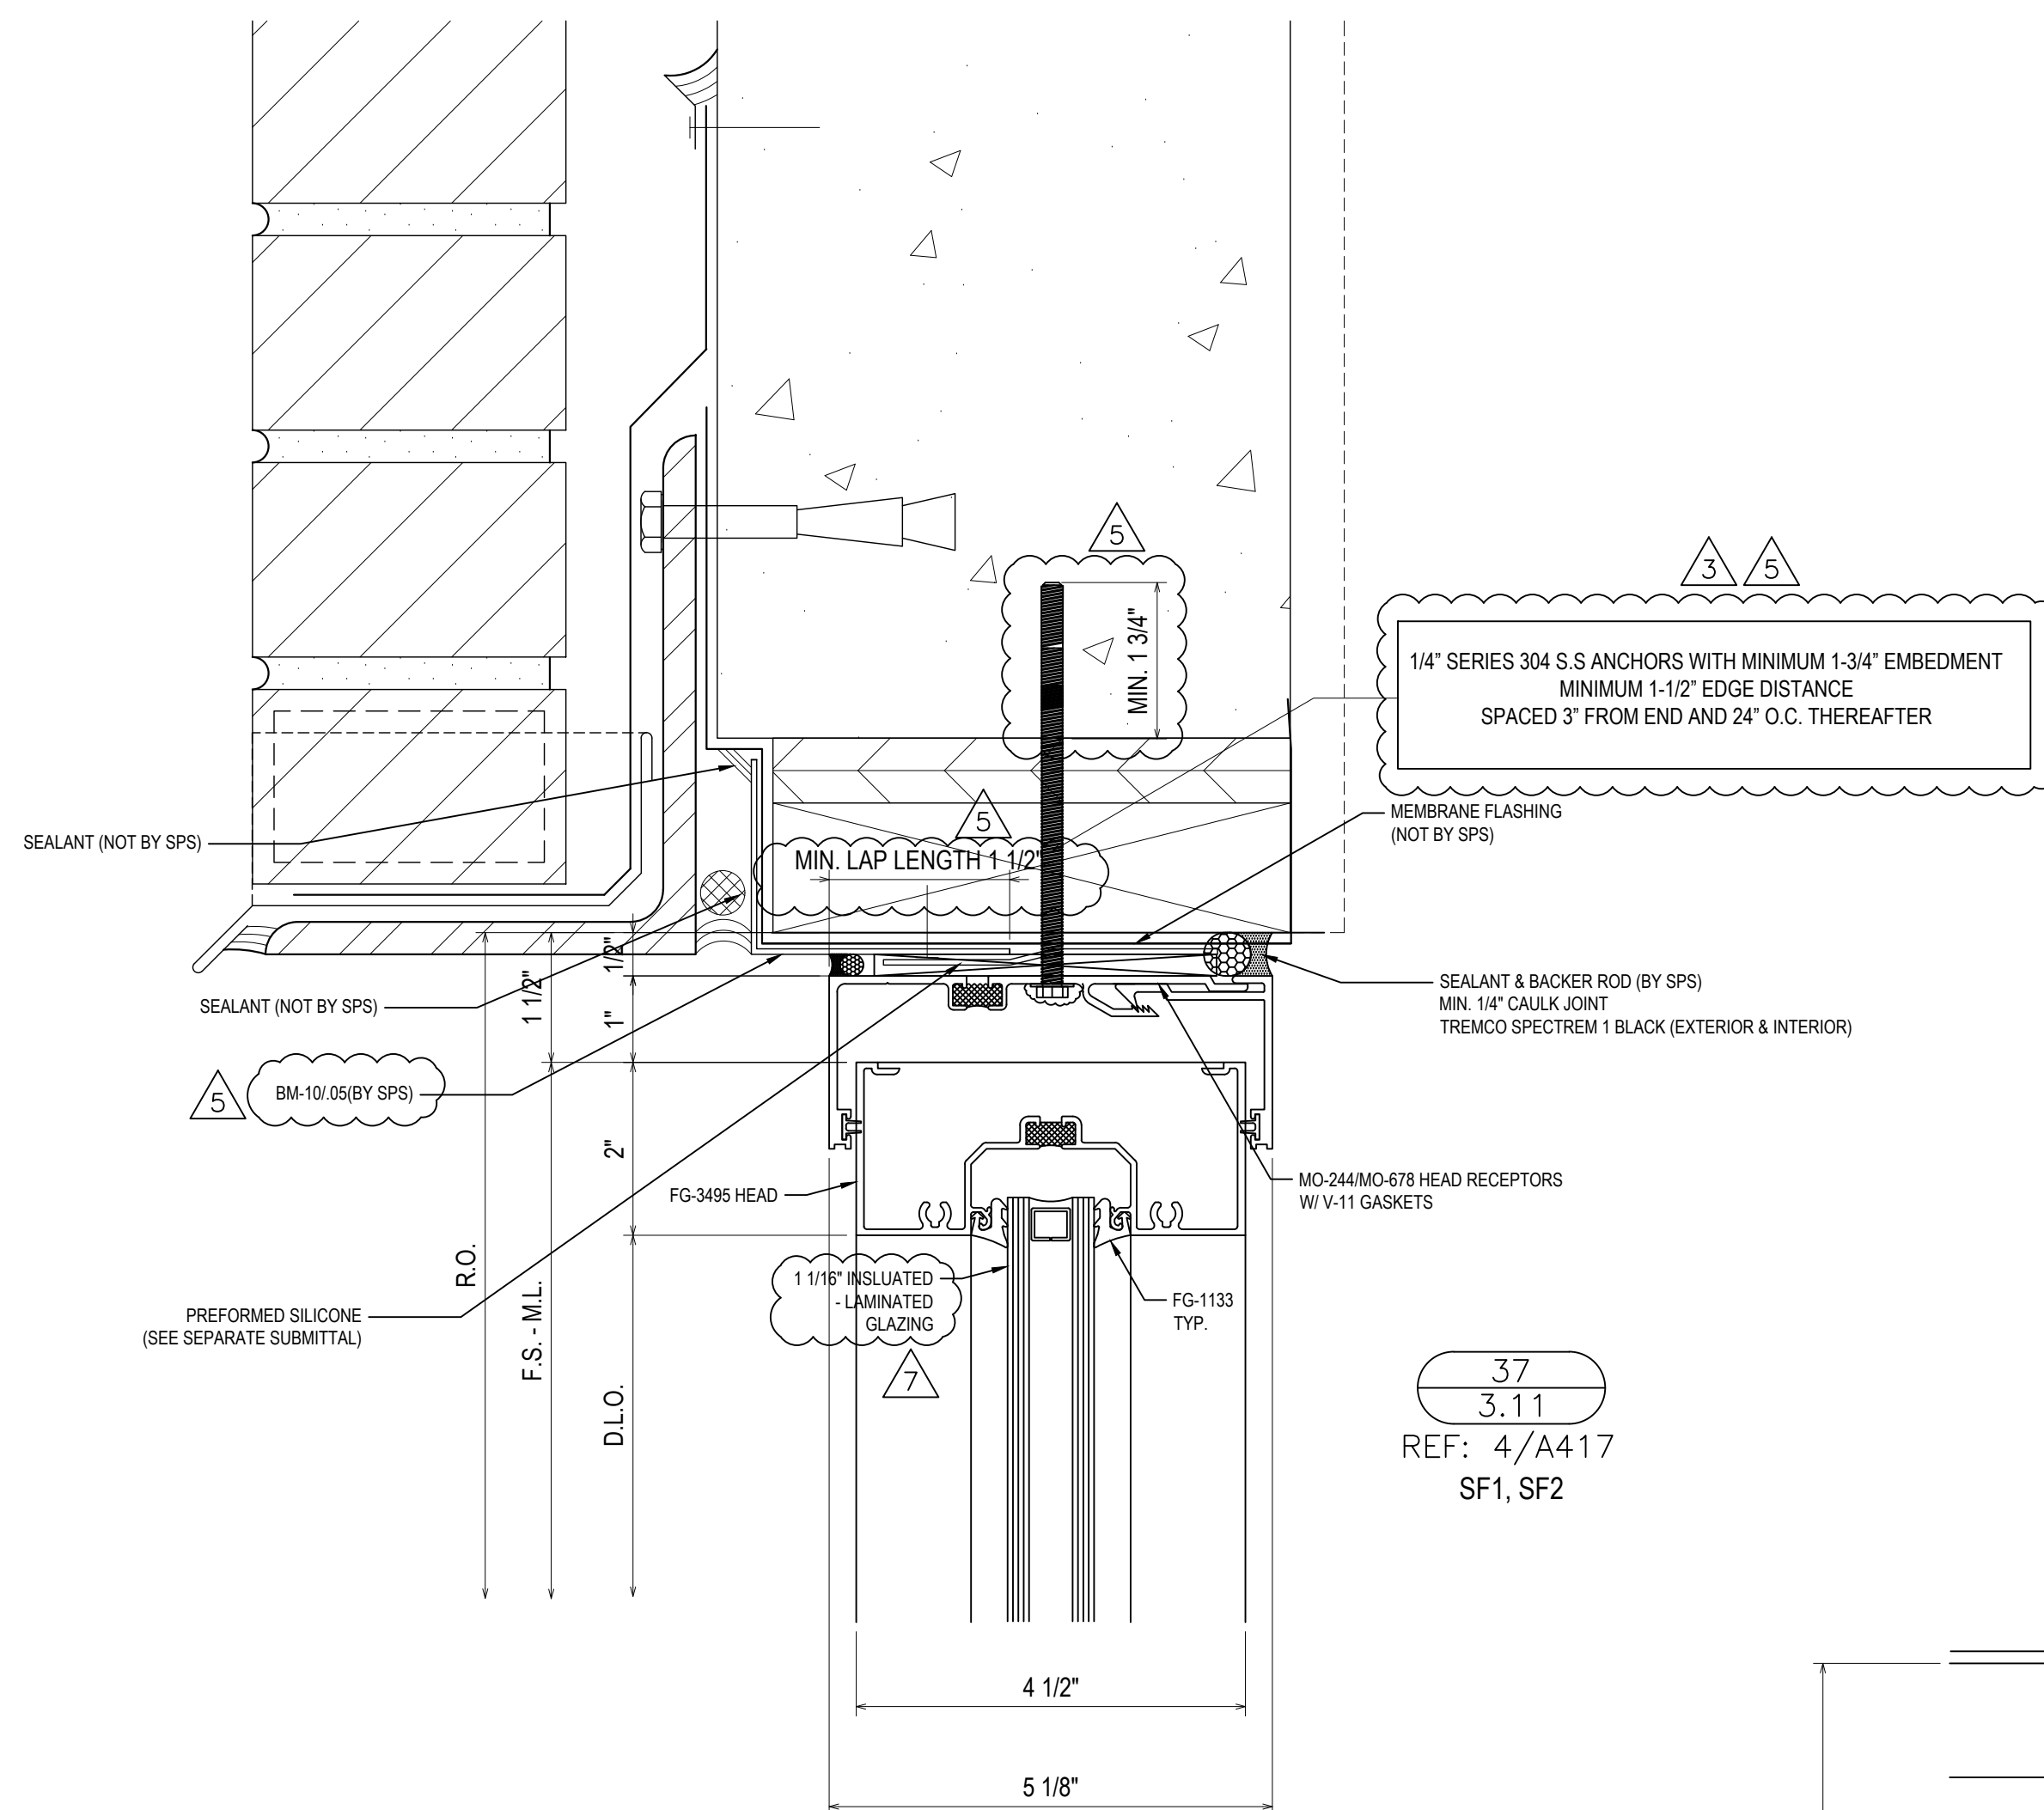

REVISIONS	BY
3/2/21	CW
3/10/21	CW
4/7/21	CW
5/6/21	CW
5/19/21	CW
7/9/21	CW

BON SECOURS ST. FRANCIS DOWNTOWN ENVELOPE RENOVATION  
GREENVILLE, SC

ARCHITECT: MICHELAN PAZDAN SMITH ARCHITECTS  
ERECTOR: SPS CORPORATION

SPS Corporation  
Fort Wayne, Indiana Raleigh, North Carolina  
Indianapolis, Indiana Charlotte, North Carolina

Drawn By: CCW  
Date Drawn: 08/27/20  
Checked By: LW  
Date Checked: 08/27/20  
Scale: 6" = 1'-0"  
Job No.: 5293  
Job Name: BON SECOURS  
SHEET

REVISIONS	BY
3/2/21	CW
3/10/21	CW
4/7/21	CW
5/6/21	CW
5/19/21	CW
7/9/21	CW


**BON SECOURS ST. FRANCIS DOWNTOWN ENVELOPE RENOVATION**

GREENVILLE, SC


ARCHITECT: MICHELAN PAZDAN SMITH ARCHITECTS  
ERECTOR: SPS CORPORATION

**SPS Corporation**

Fort Wayne, Indiana Raleigh, North Carolina  
Indianapolis, Indiana Charlotte, North Carolina

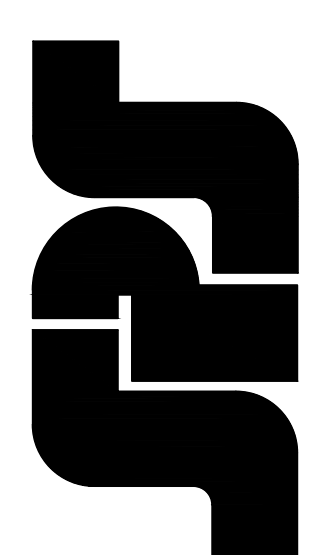

Drawn By: CCW  
Date Drawn: 08/27/20  
Checked By: LW  
Date Checked: 08/27/20  
Scale: 6" = 1'-0"  
Job No.: 5293  
Job Name: BON SECOURS  
SHEET

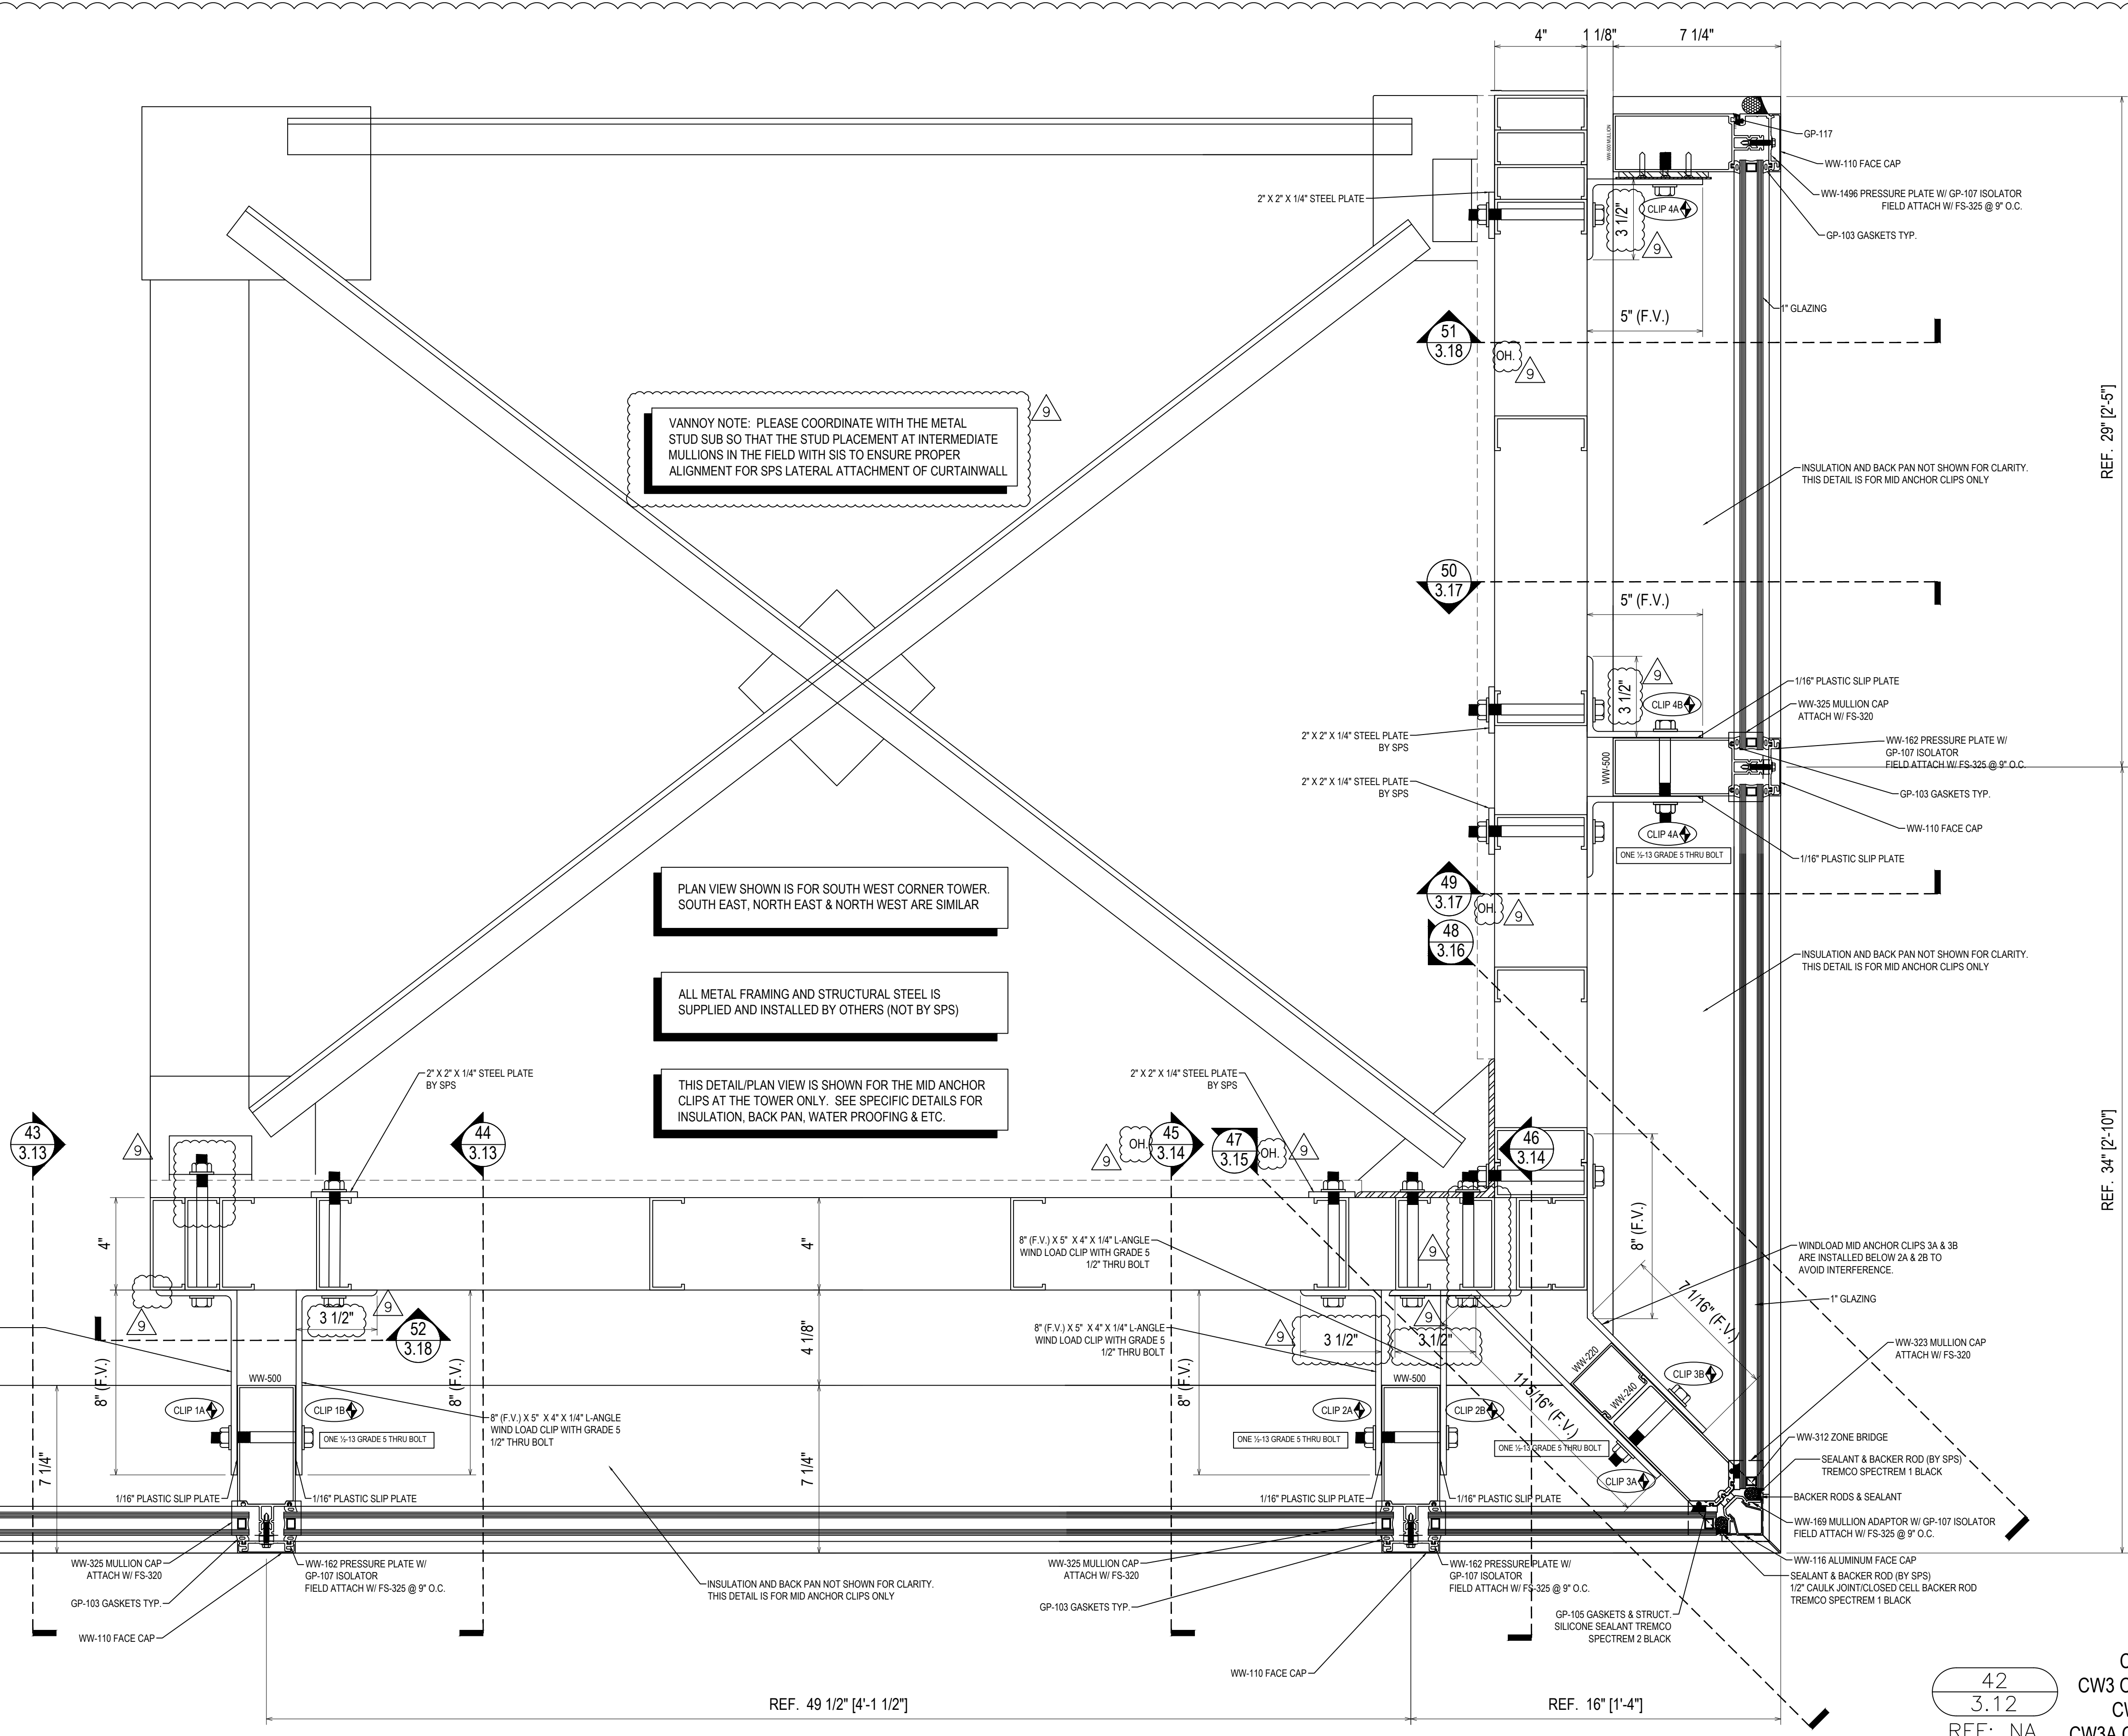

VANNOY NOTE: PLEASE COORDINATE WITH THE METAL STUD SUB SO THAT THE STUD PLACEMENT AT INTERMEDIATE MULLIONS IN THE FIELD WITH SIS TO ENSURE PROPER ALIGNMENT FOR SPS LATERAL ATTACHMENT OF CURTAINWALL

PLAN VIEW SHOWN IS FOR SOUTH WEST CORNER TOWER. SOUTH EAST, NORTH EAST & NORTH WEST ARE SIMILAR



ALL METAL FRAMING AND STRUCTURAL STEEL IS SUPPLIED AND INSTALLED BY OTHERS (NOT BY SPS)

THIS DETAIL/PLAN VIEW IS SHOWN FOR THE MID ANCHOR CLIPS AT THE TOWER ONLY. SEE SPECIFIC DETAILS FOR INSULATION, BACK PAN, WATER PROOFING & ETC.

**TOWER MODERNIZATION FLOOR PLAN**  
NTS ARCH. REF.: NA


42  
3.12  
REF: NA

CW3, CW3-1,  
CW3 OPP., CW3-1 OPP.  
CW3A, CW3A-1  
CW3A OPP, CW3A-1 OPP.

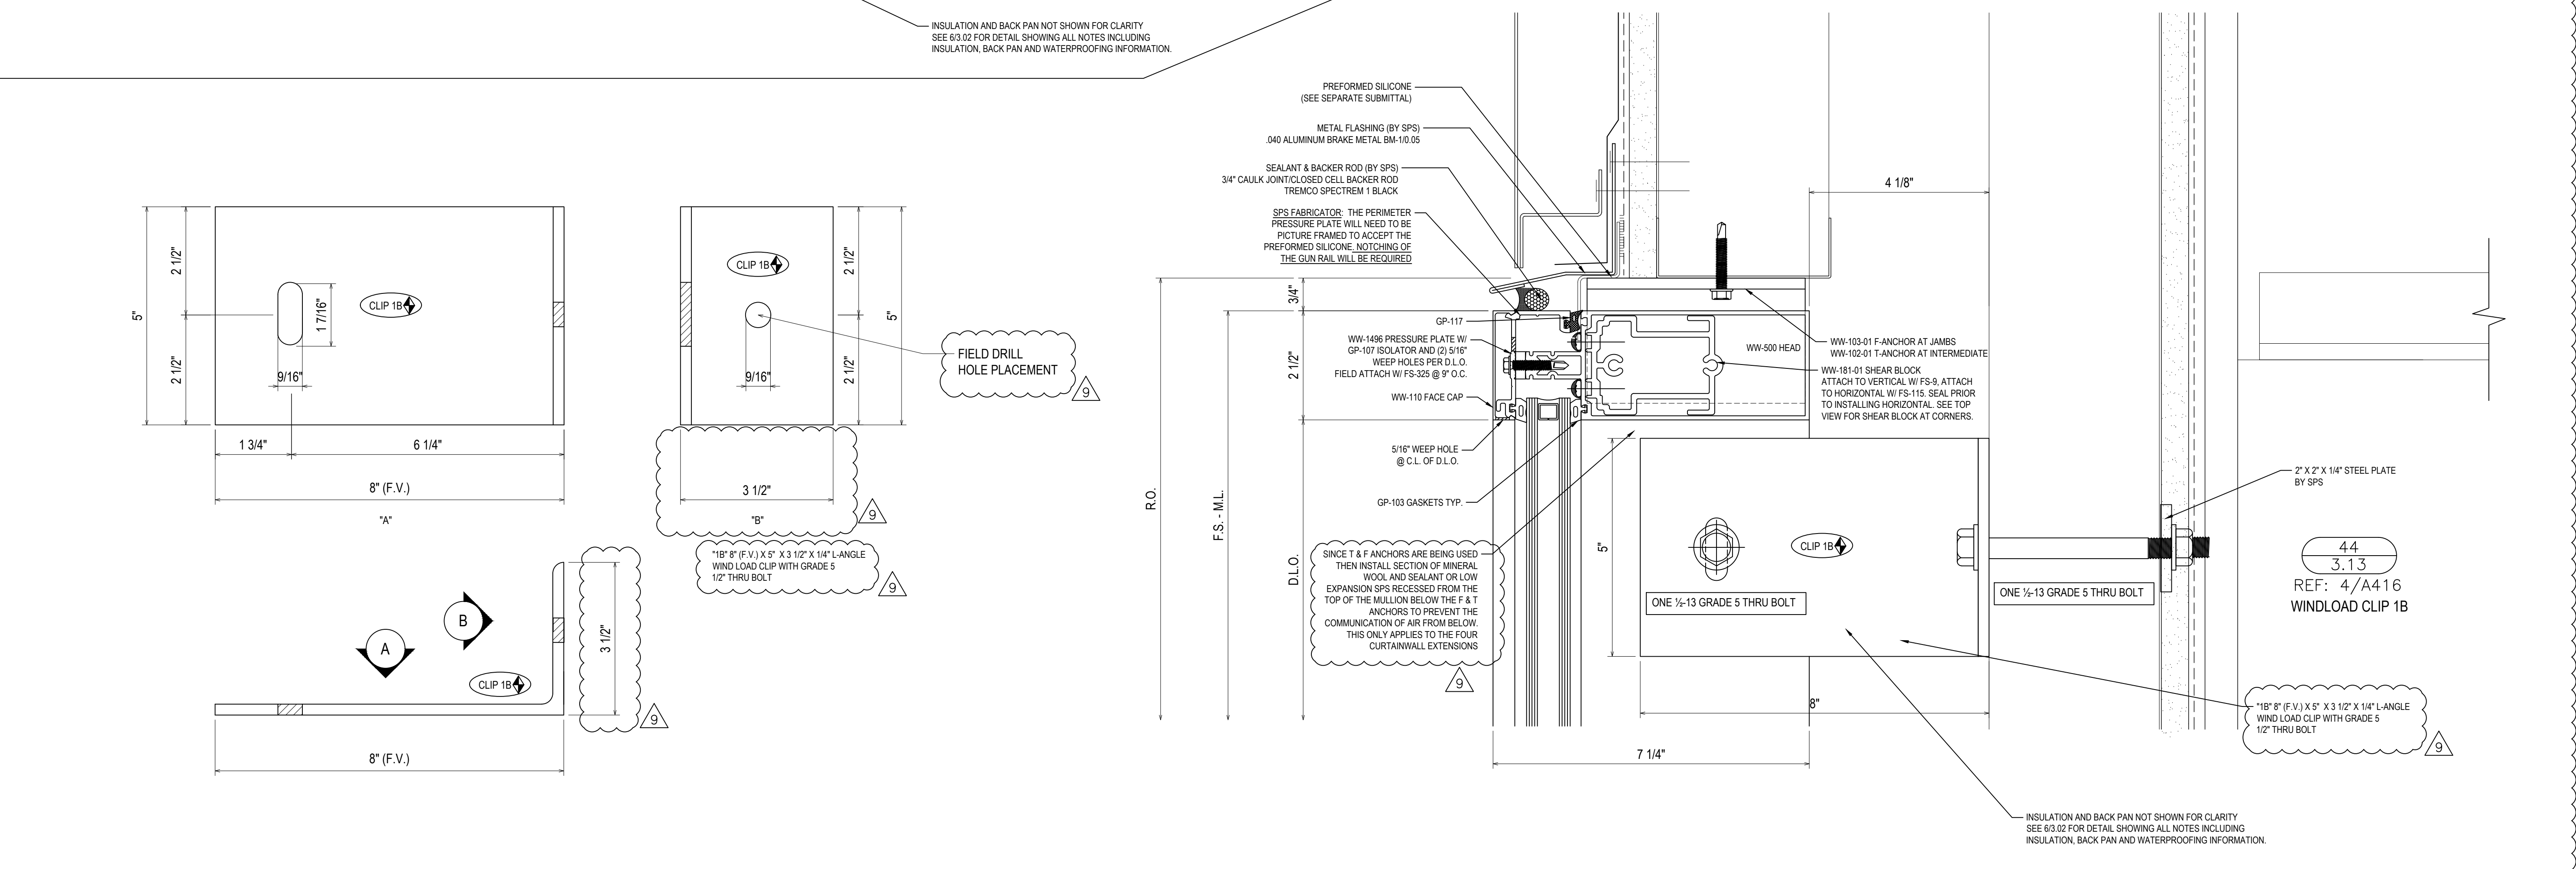
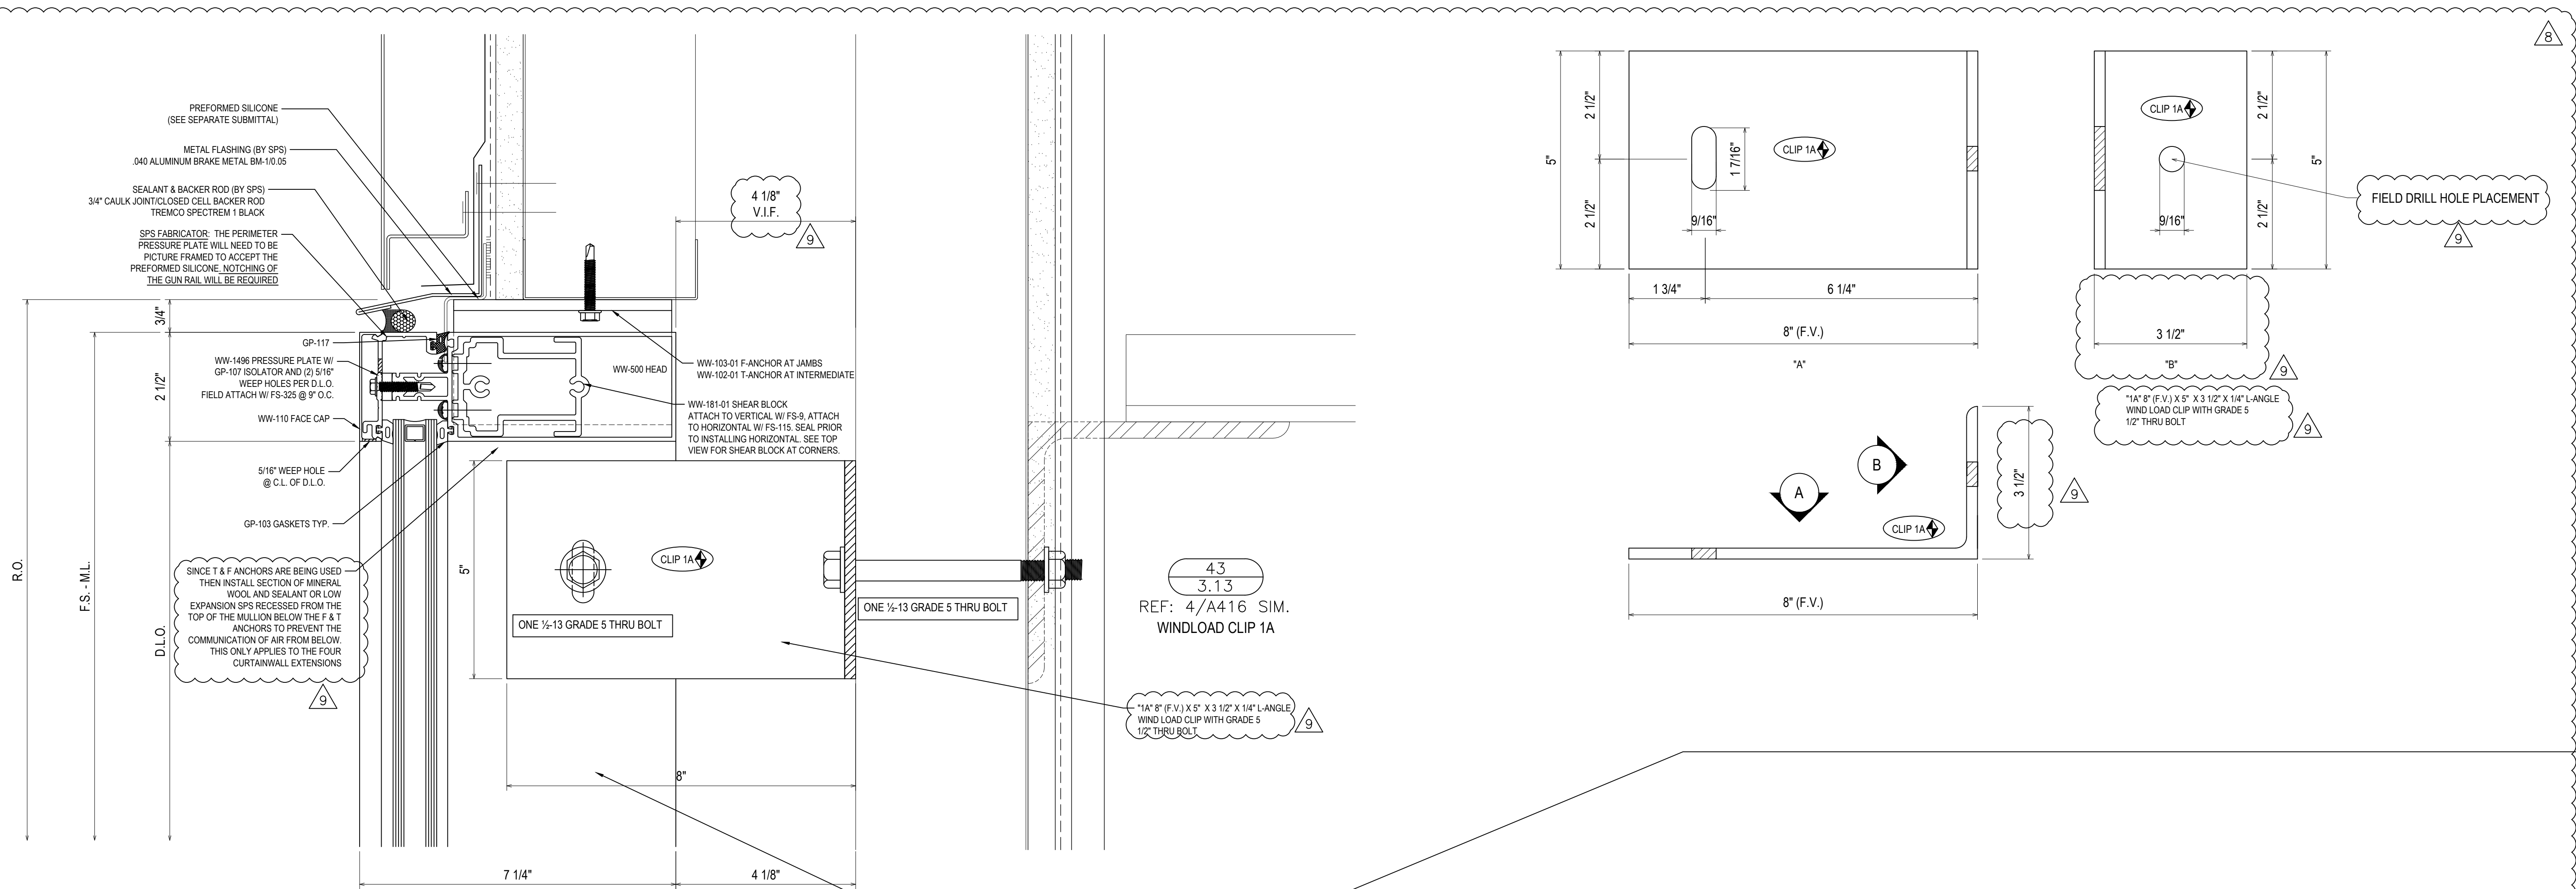


REVISIONS	BY
3/2/21	CW
3/10/21	CW
4/7/21	CW
5/6/21	CW
5/19/21	CW
7/9/21	CW

**BON SECOURS ST. FRANCIS DOWNTOWN ENVELOPE RENOVATION**  
 GREENVILLE, SC  
 ARCHITECT: MICHELAN PAZDAN SMITH ARCHITECTS  
 ERECTOR: SPS CORPORATION

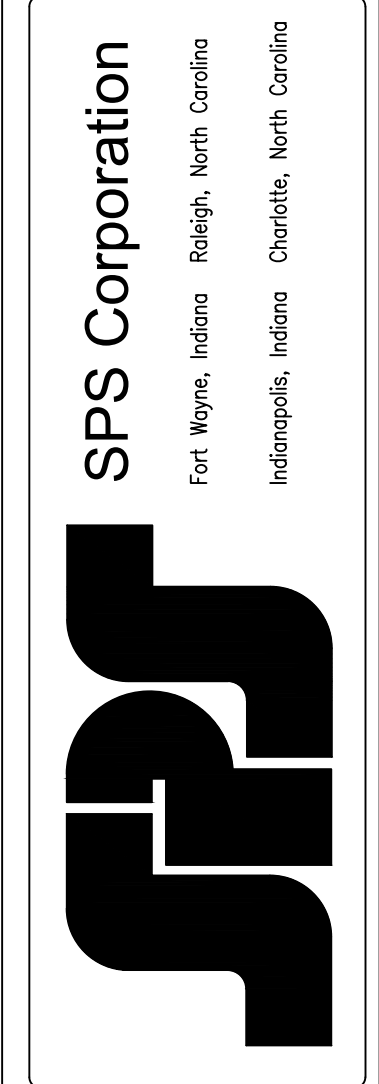

Drawn By	CCW
Date Drawn	08/27/20
Checked By	LW
Date Checked	08/27/20
Scale	N.T.S.
Job No.	5293
Job Name	BON SECOURS
SHEET	

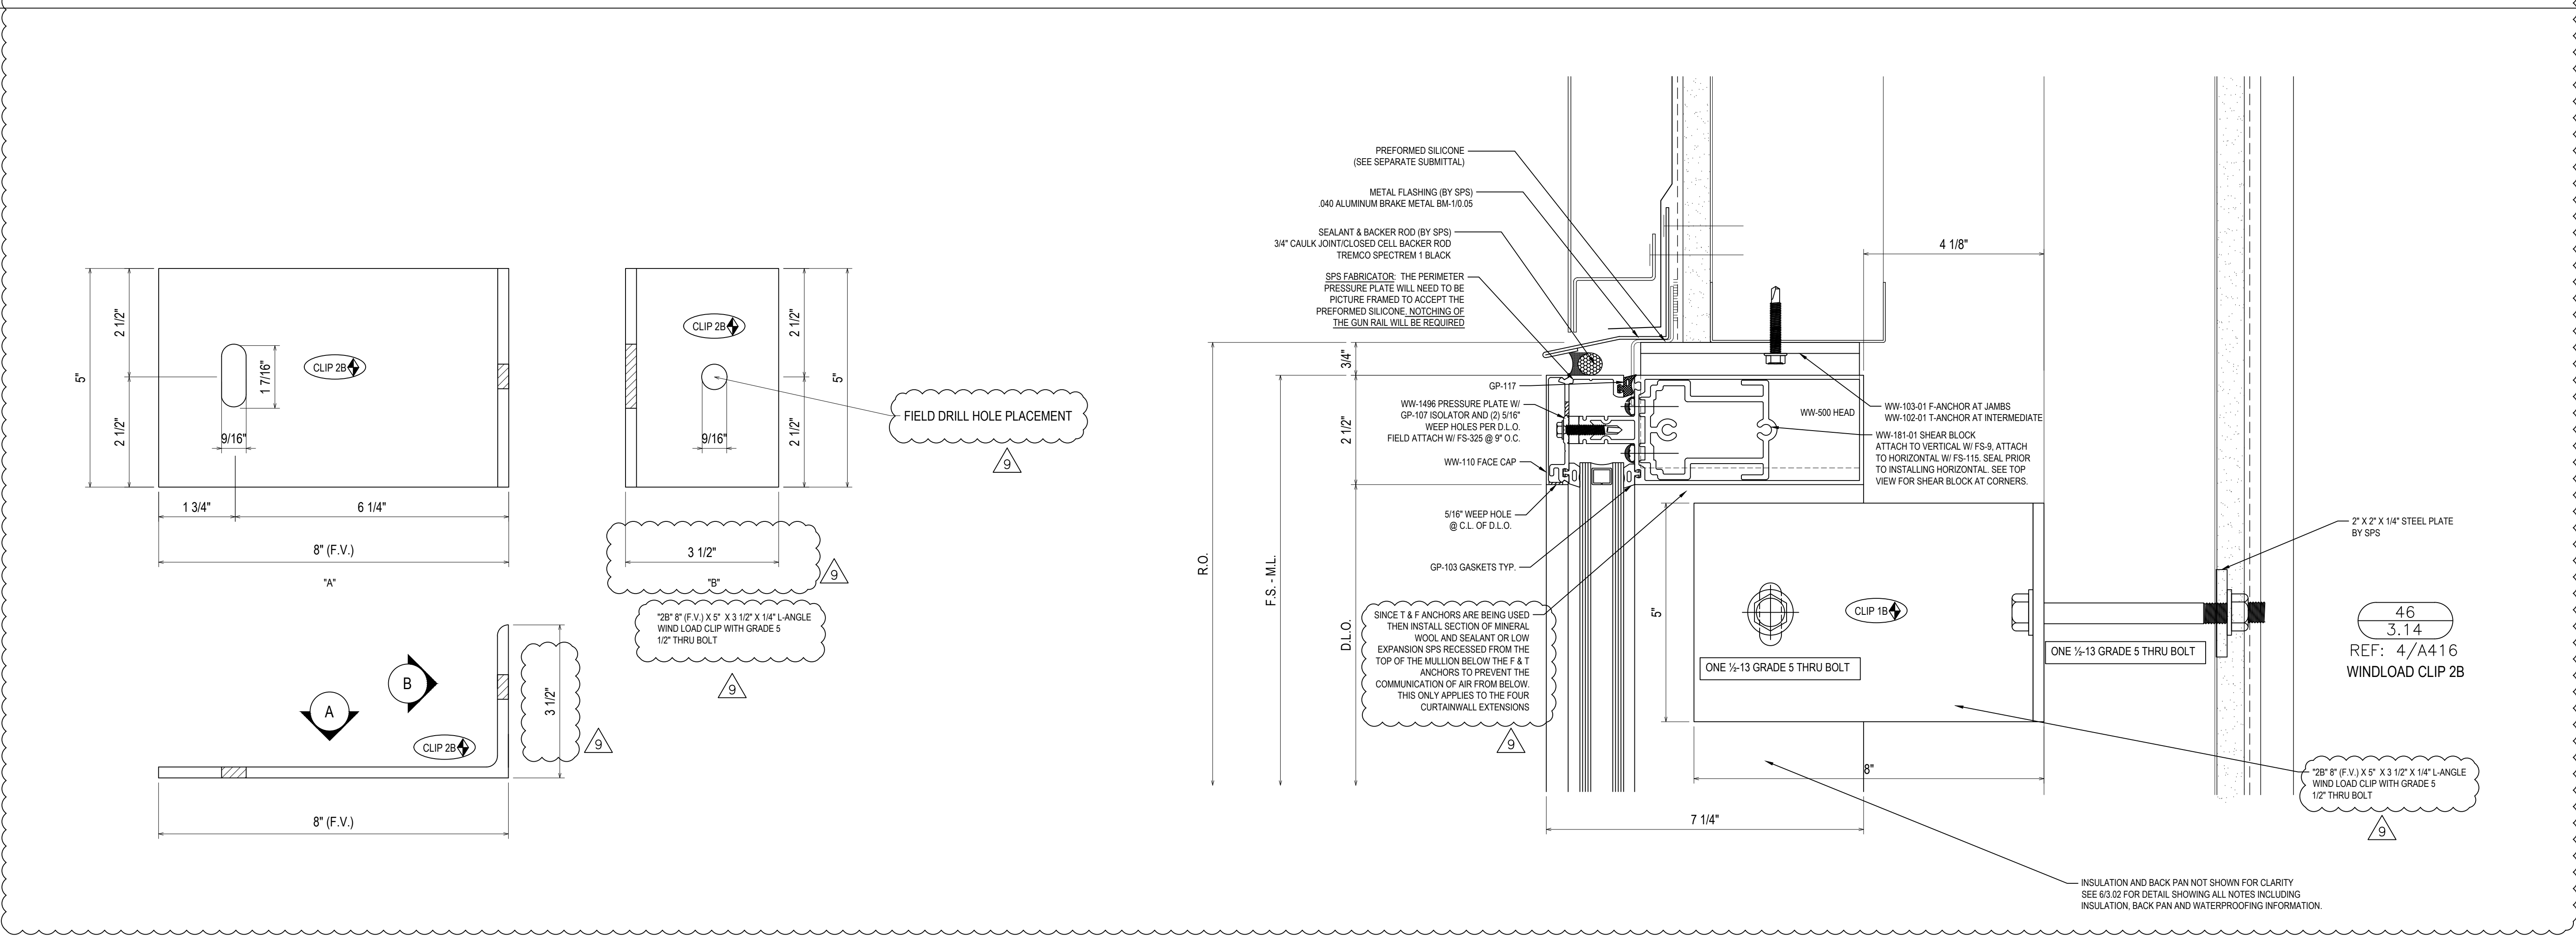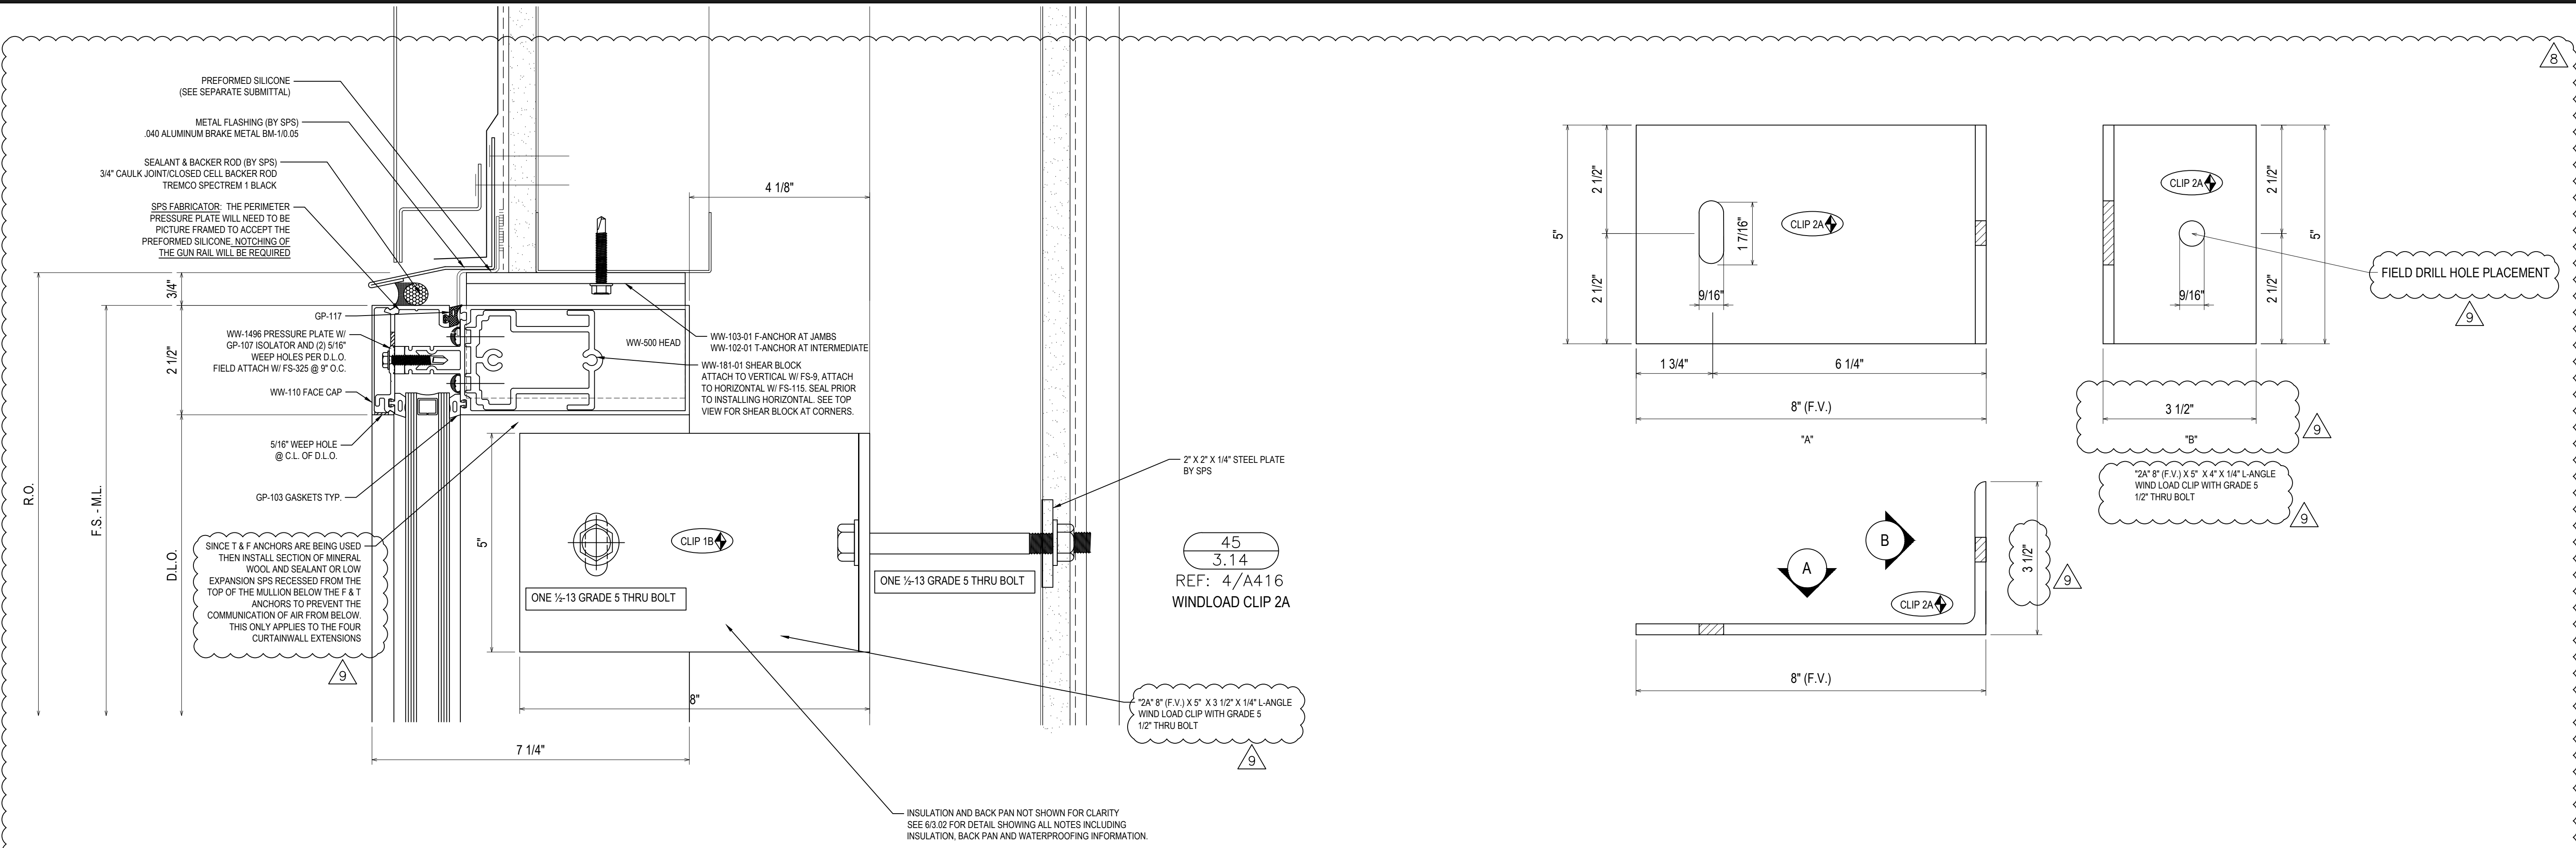

REVISIONS	BY
3/2/21	CW
3/10/21	CW
4/7/21	CW
5/6/21	CW
5/19/21	CW
7/9/21	CW

BON SECOURS ST. FRANCIS DOWNTOWN ENVELOPE RENOVATION  
GREENVILLE, SC  
ARCHITECT: MICHELAN PAZDAN SMITH ARCHITECTS  
ERECTOR: SPS CORPORATION


**SPS Corporation**  
Fort Wayne, Indiana Raleigh, North Carolina  
Indianapolis, Indiana Charlotte, North Carolina

Drawn By: CCW  
Date Drawn: 08/27/20  
Checked By: LW  
Date Checked: 08/27/20  
Scale: 6" = 1'-0"  
Job No.: 5293  
Job Name: BON SECOURS  
SHEET


REVISIONS	BY
△ 3/2/21	CW
△ 3/10/21	CW
△ 4/7/21	CW
△ 5/6/21	CW
△ 5/19/21	CW
△ 7/9/21	CW



**BON SECOURS ST. FRANCIS DOWNTOWN ENVELOPE RENOVATION**  
GREENVILLE, SC  
ARCHITECT: MICMILLAN PAZDAN SMITH ARCHITECTS  
ERECTOR: SPS CORPORATION

**SPS Corporation**  
Fort Wayne, Indiana Raleigh, North Carolina  
Indianapolis, Indiana Charlotte, North Carolina

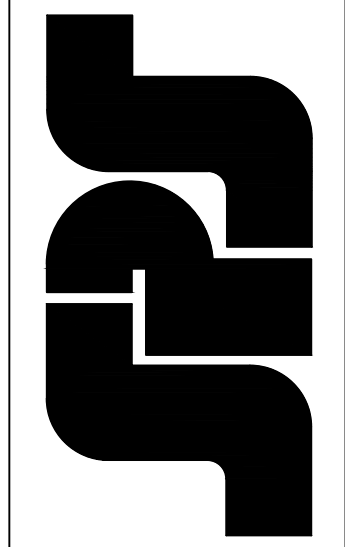

Drawn By: CCW  
Date Drawn: 08/27/20  
Checked By: LW  
Date Checked: 08/27/20  
Scale: 6" = 1'-0"  
Job No.: 5293  
Job Name: BON SECOURS  
SHEET

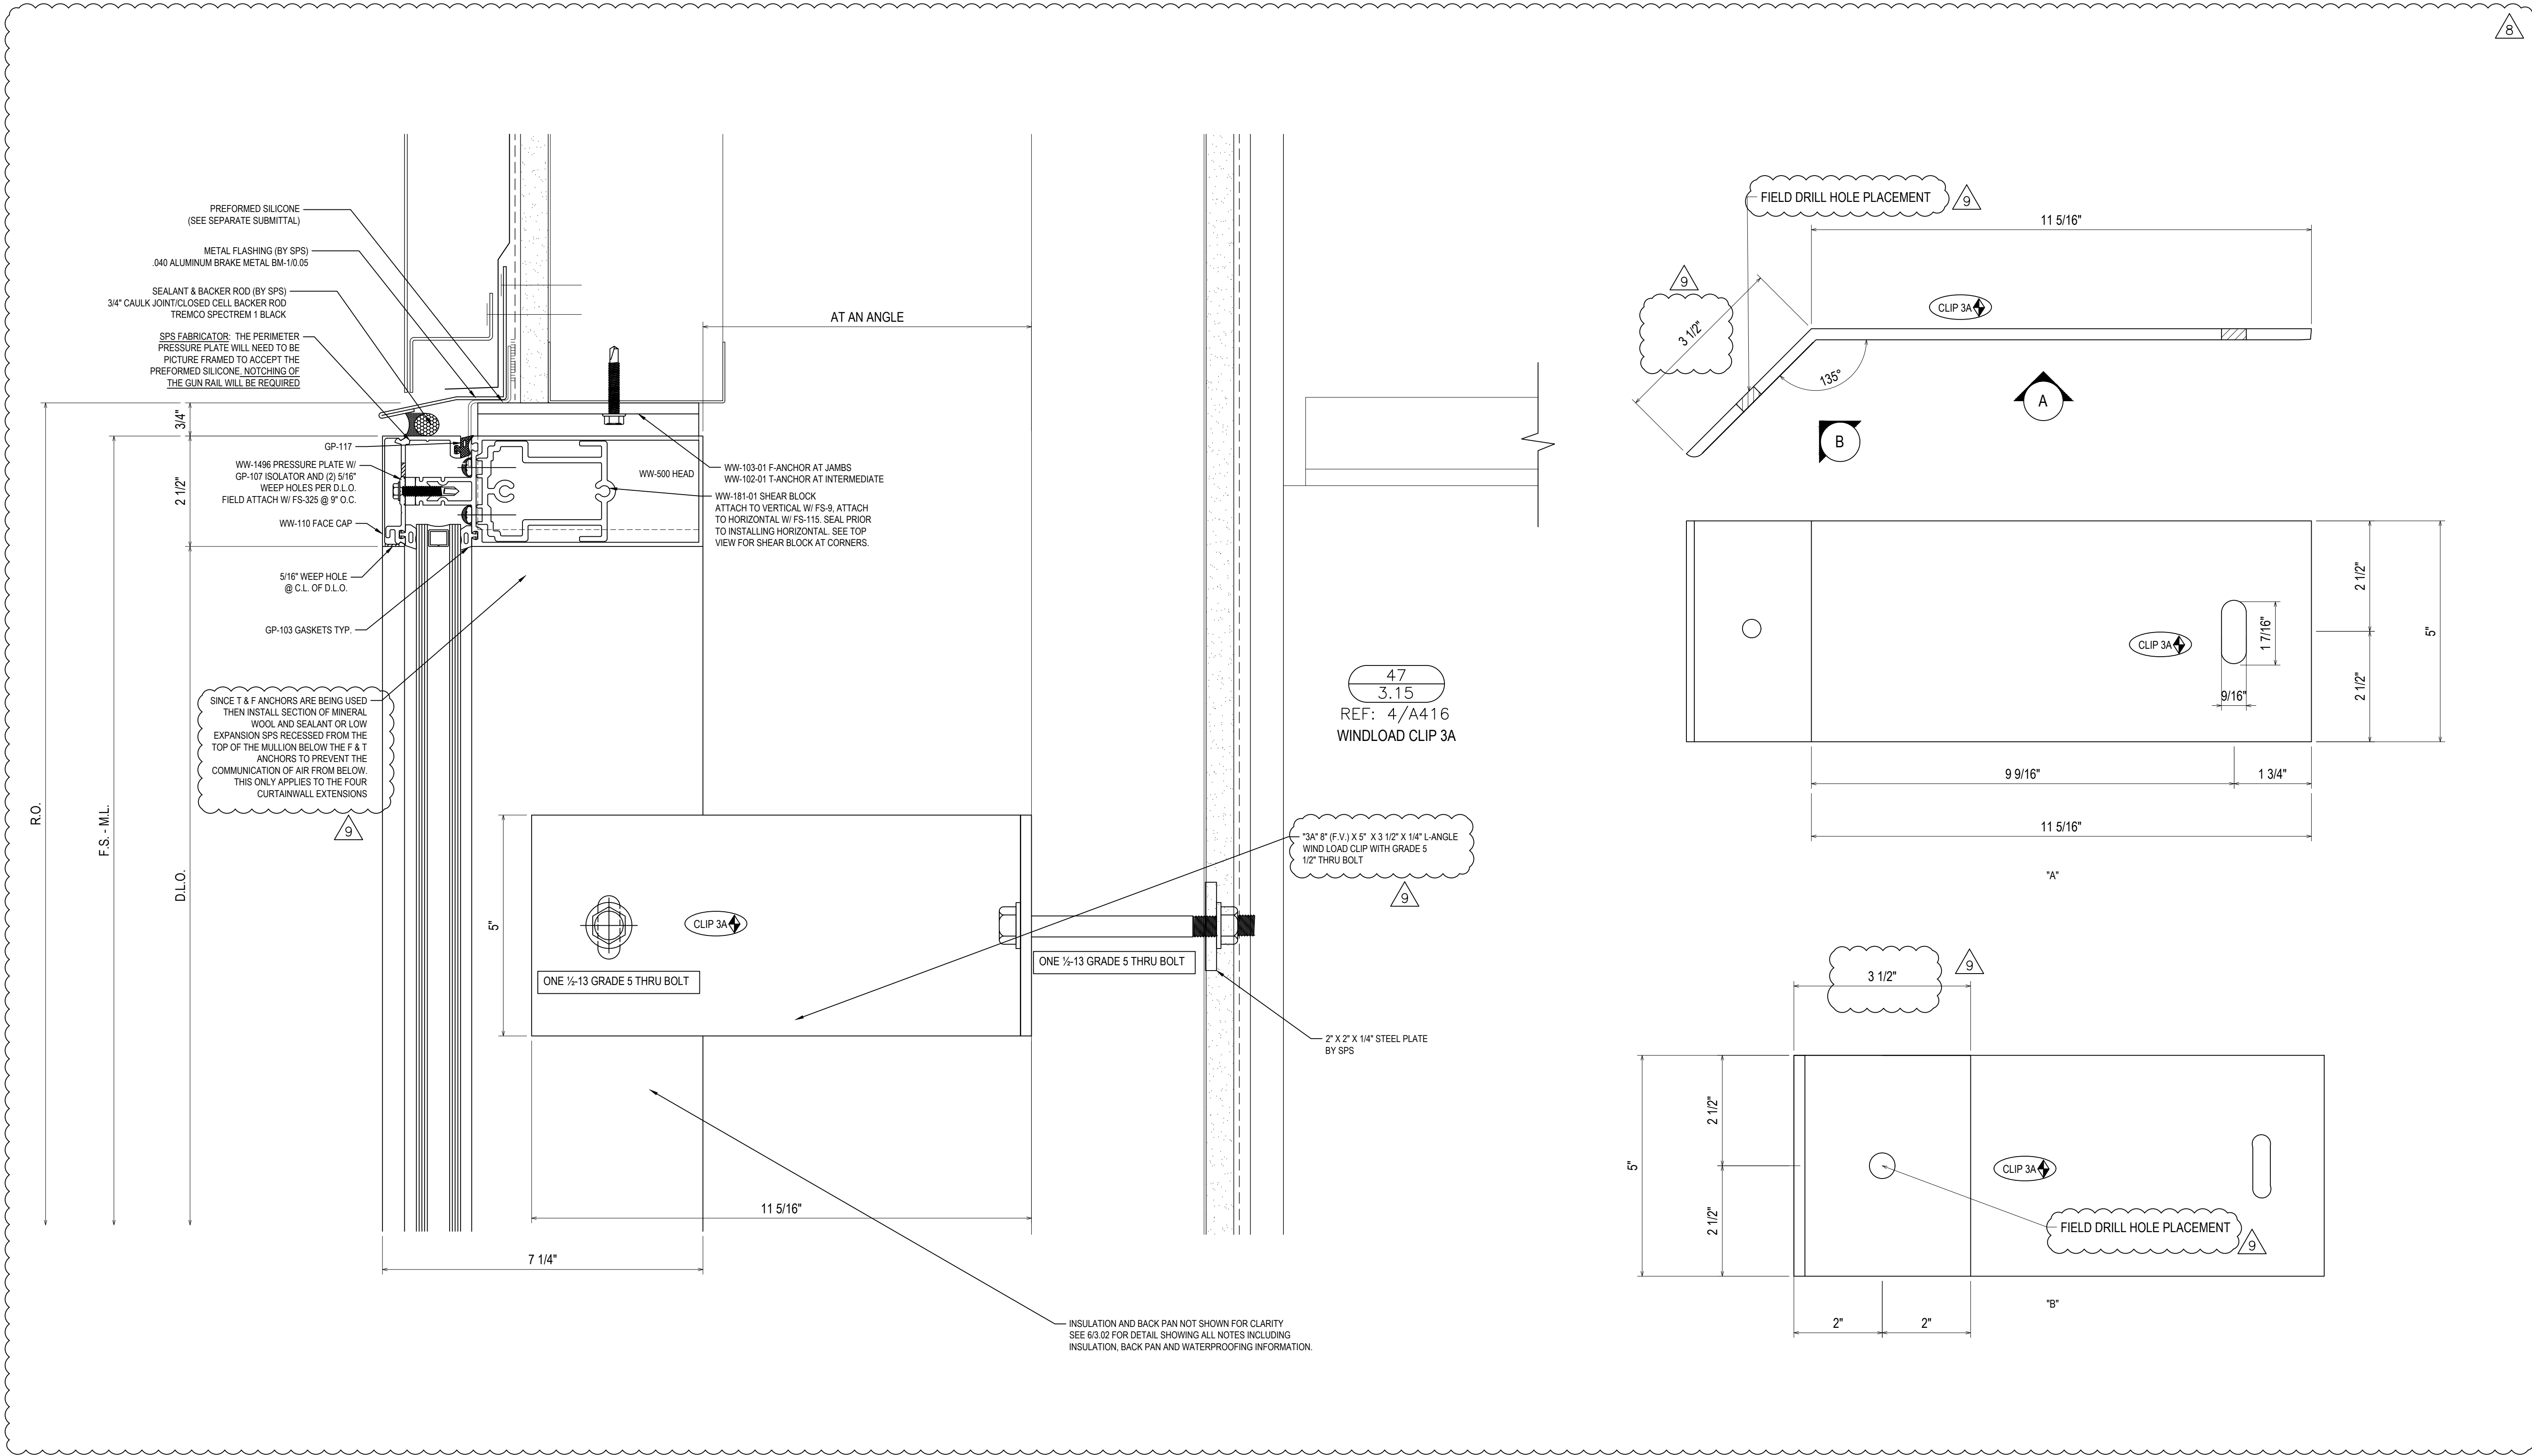


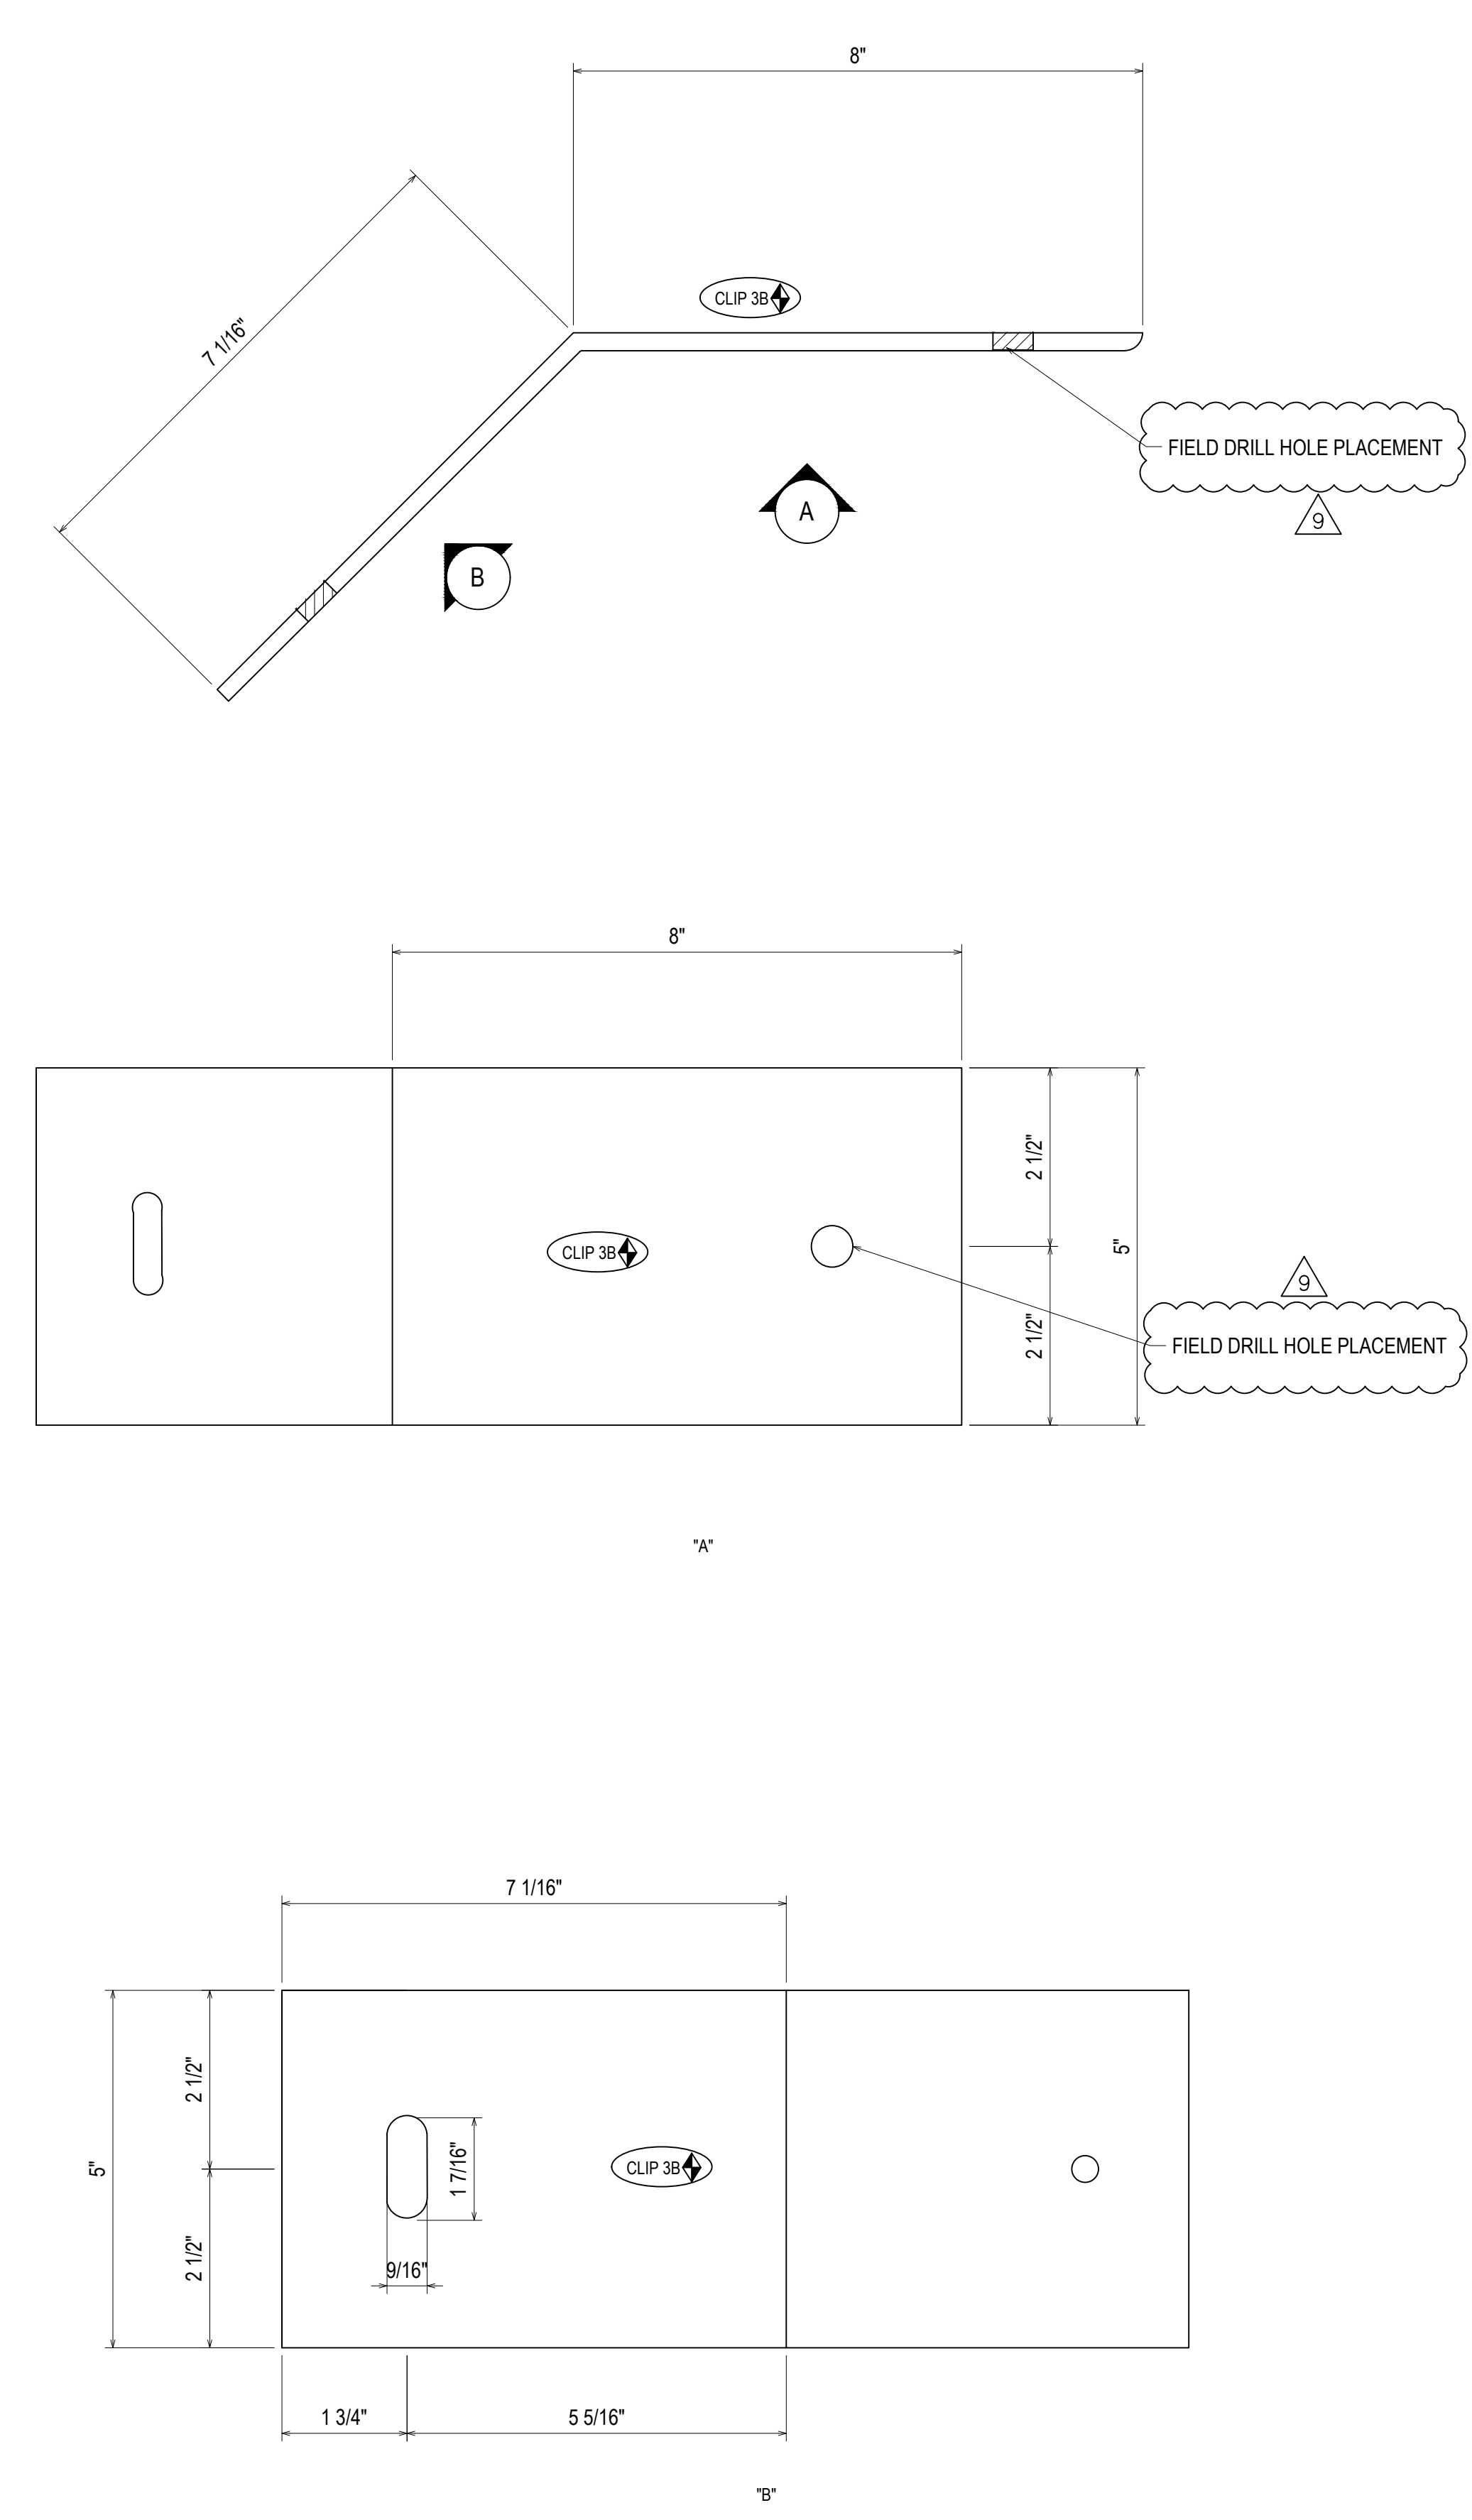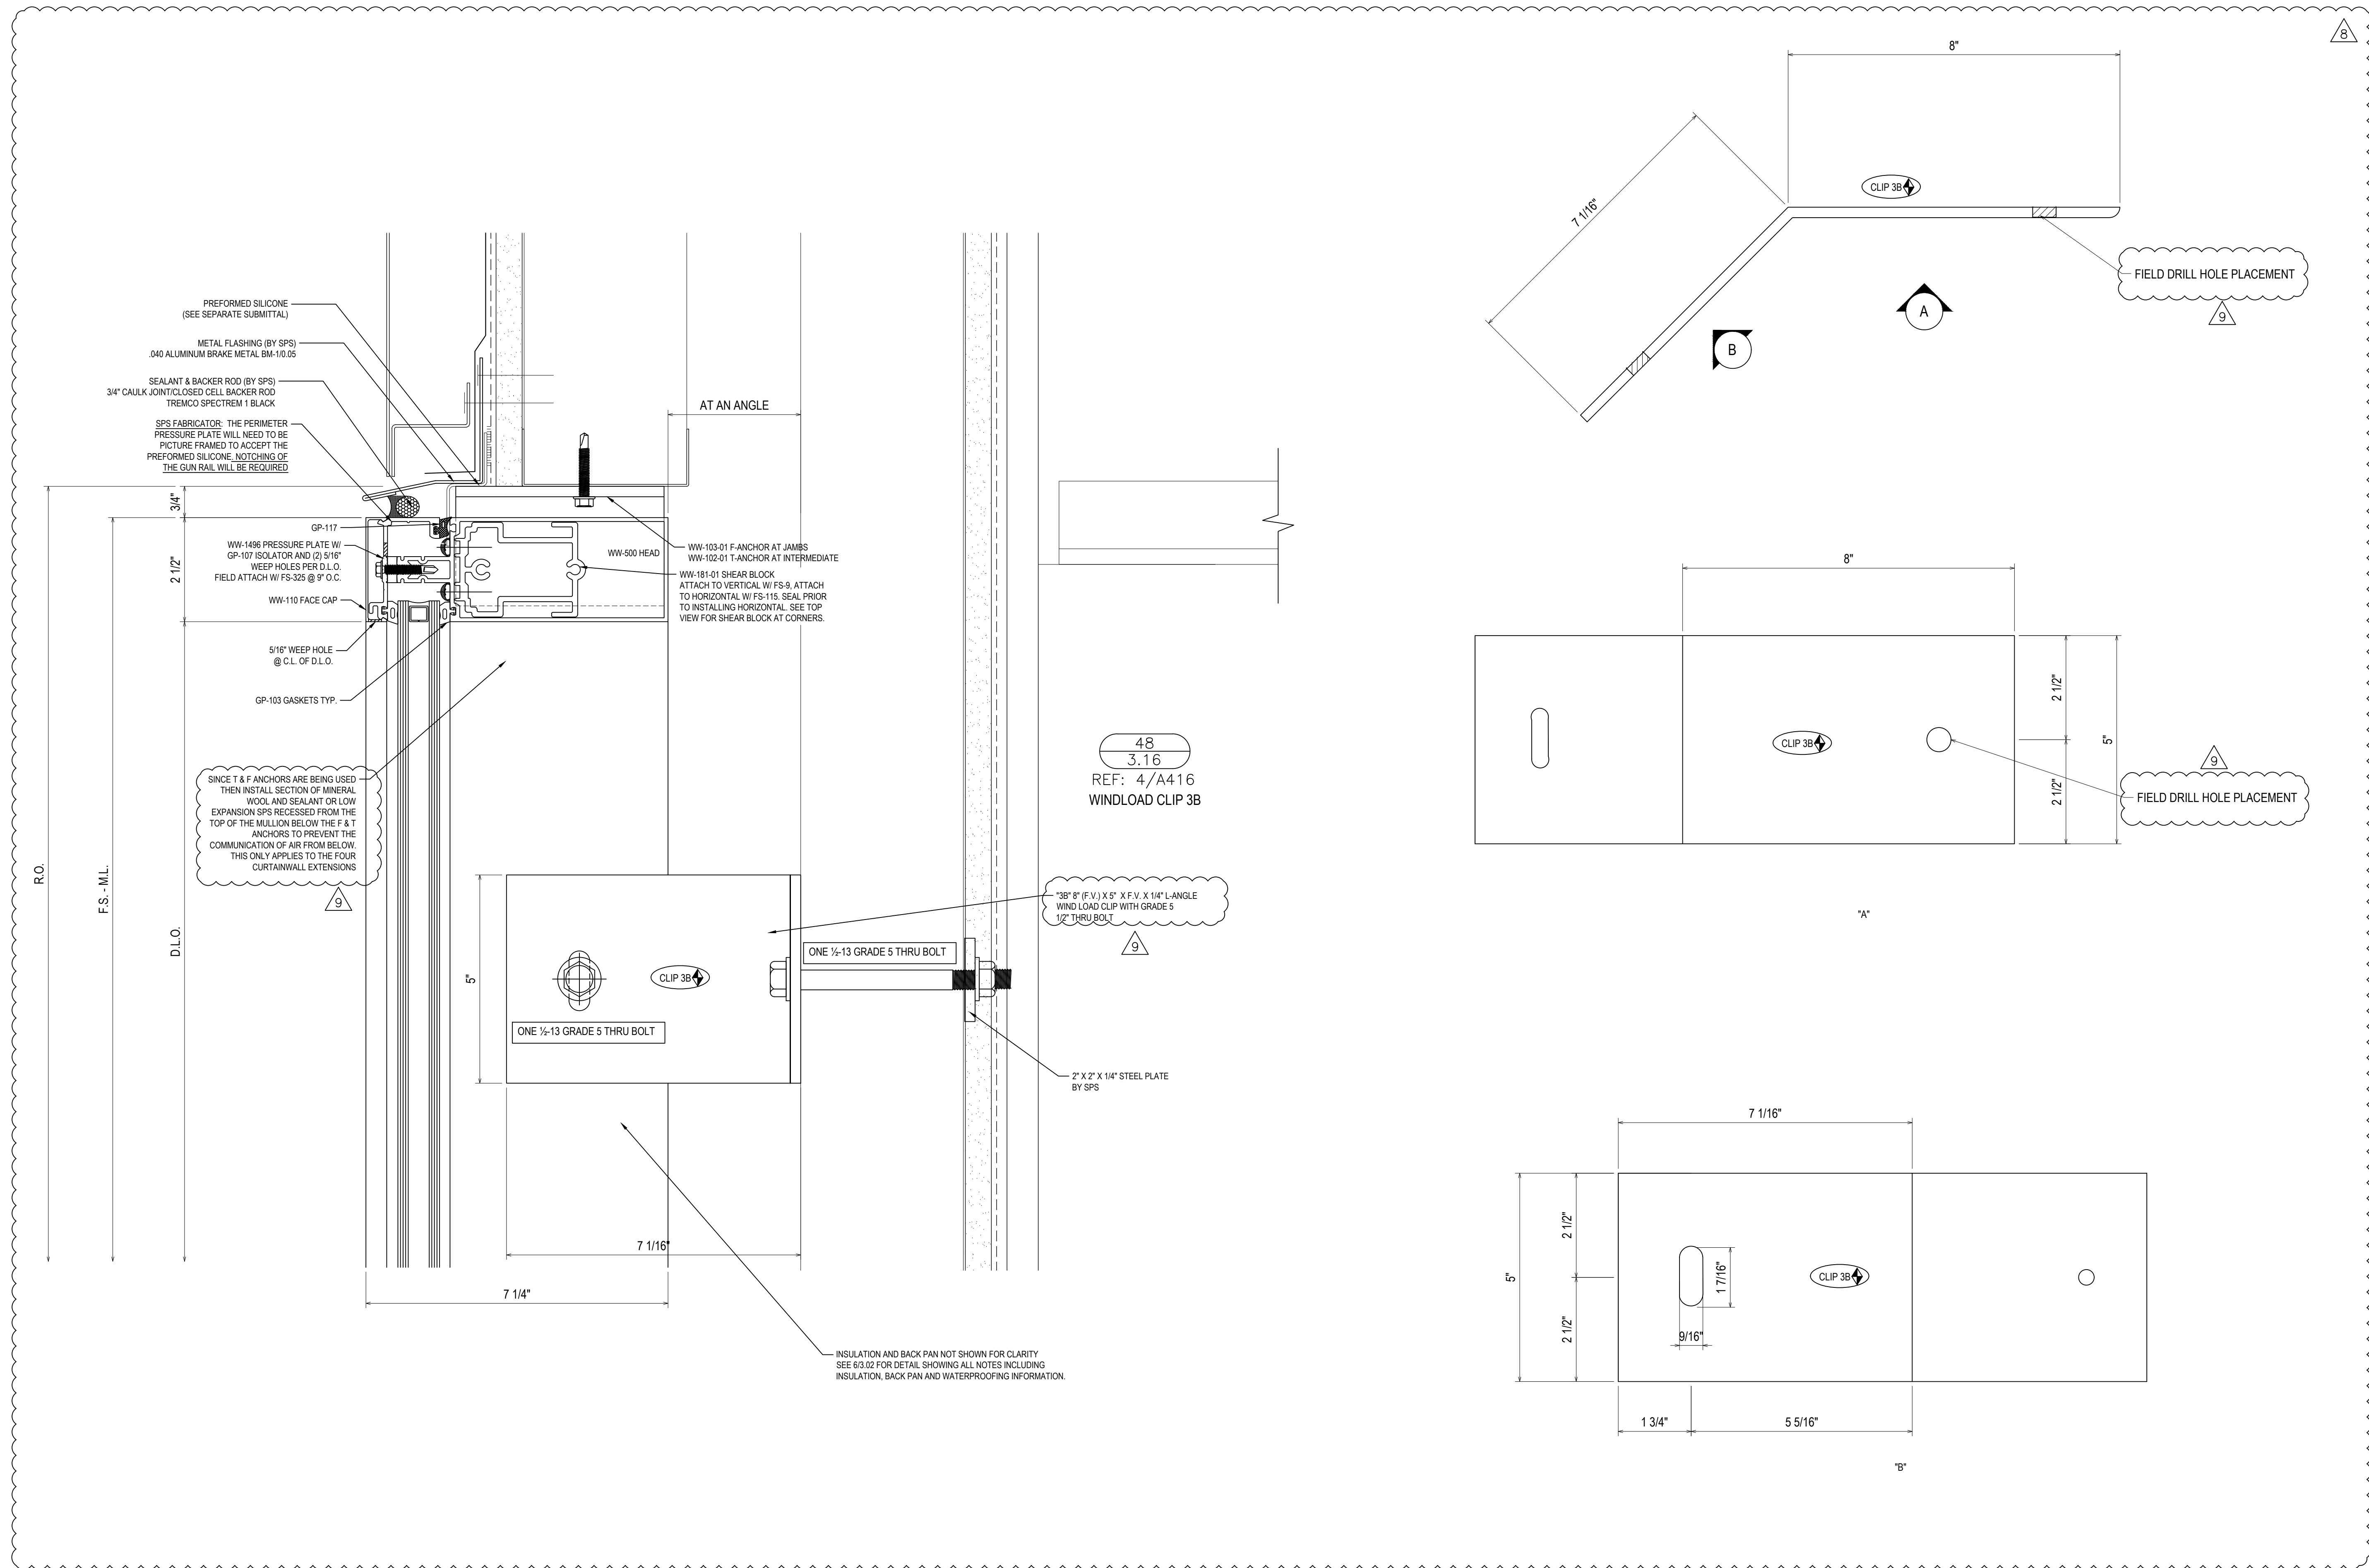



REVISIONS	BY
3/2/21	CW
3/10/21	CW
4/7/21	CW
5/6/21	CW
5/19/21	CW
7/9/21	CW

**BON SECOURS ST. FRANCIS DOWNTOWN ENVELOPE RENOVATION**  
 GREENVILLE, SC  
 ARCHITECT: MICHELAN PAZDAN SMITH ARCHITECTS  
 ERECTOR: SPS CORPORATION

**SPS Corporation**  
 Fort Wayne, Indiana Raleigh, North Carolina  
 Indianapolis, Indiana Charlotte, North Carolina

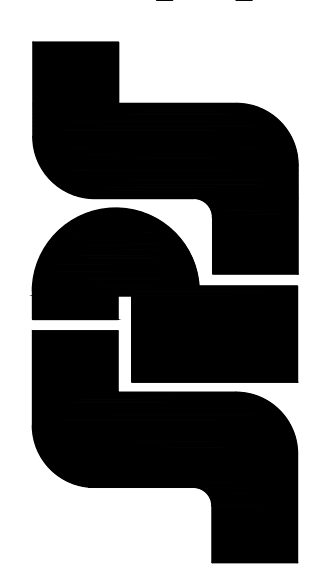

Drawn By: CCW  
 Date Drawn: 08/27/20  
 Checked By: LW  
 Date Checked: 08/27/20  
 Scale: 6" = 1'-0"  
 Job No.: 5293  
 Job Name: BON SECOURS  
 SHEET

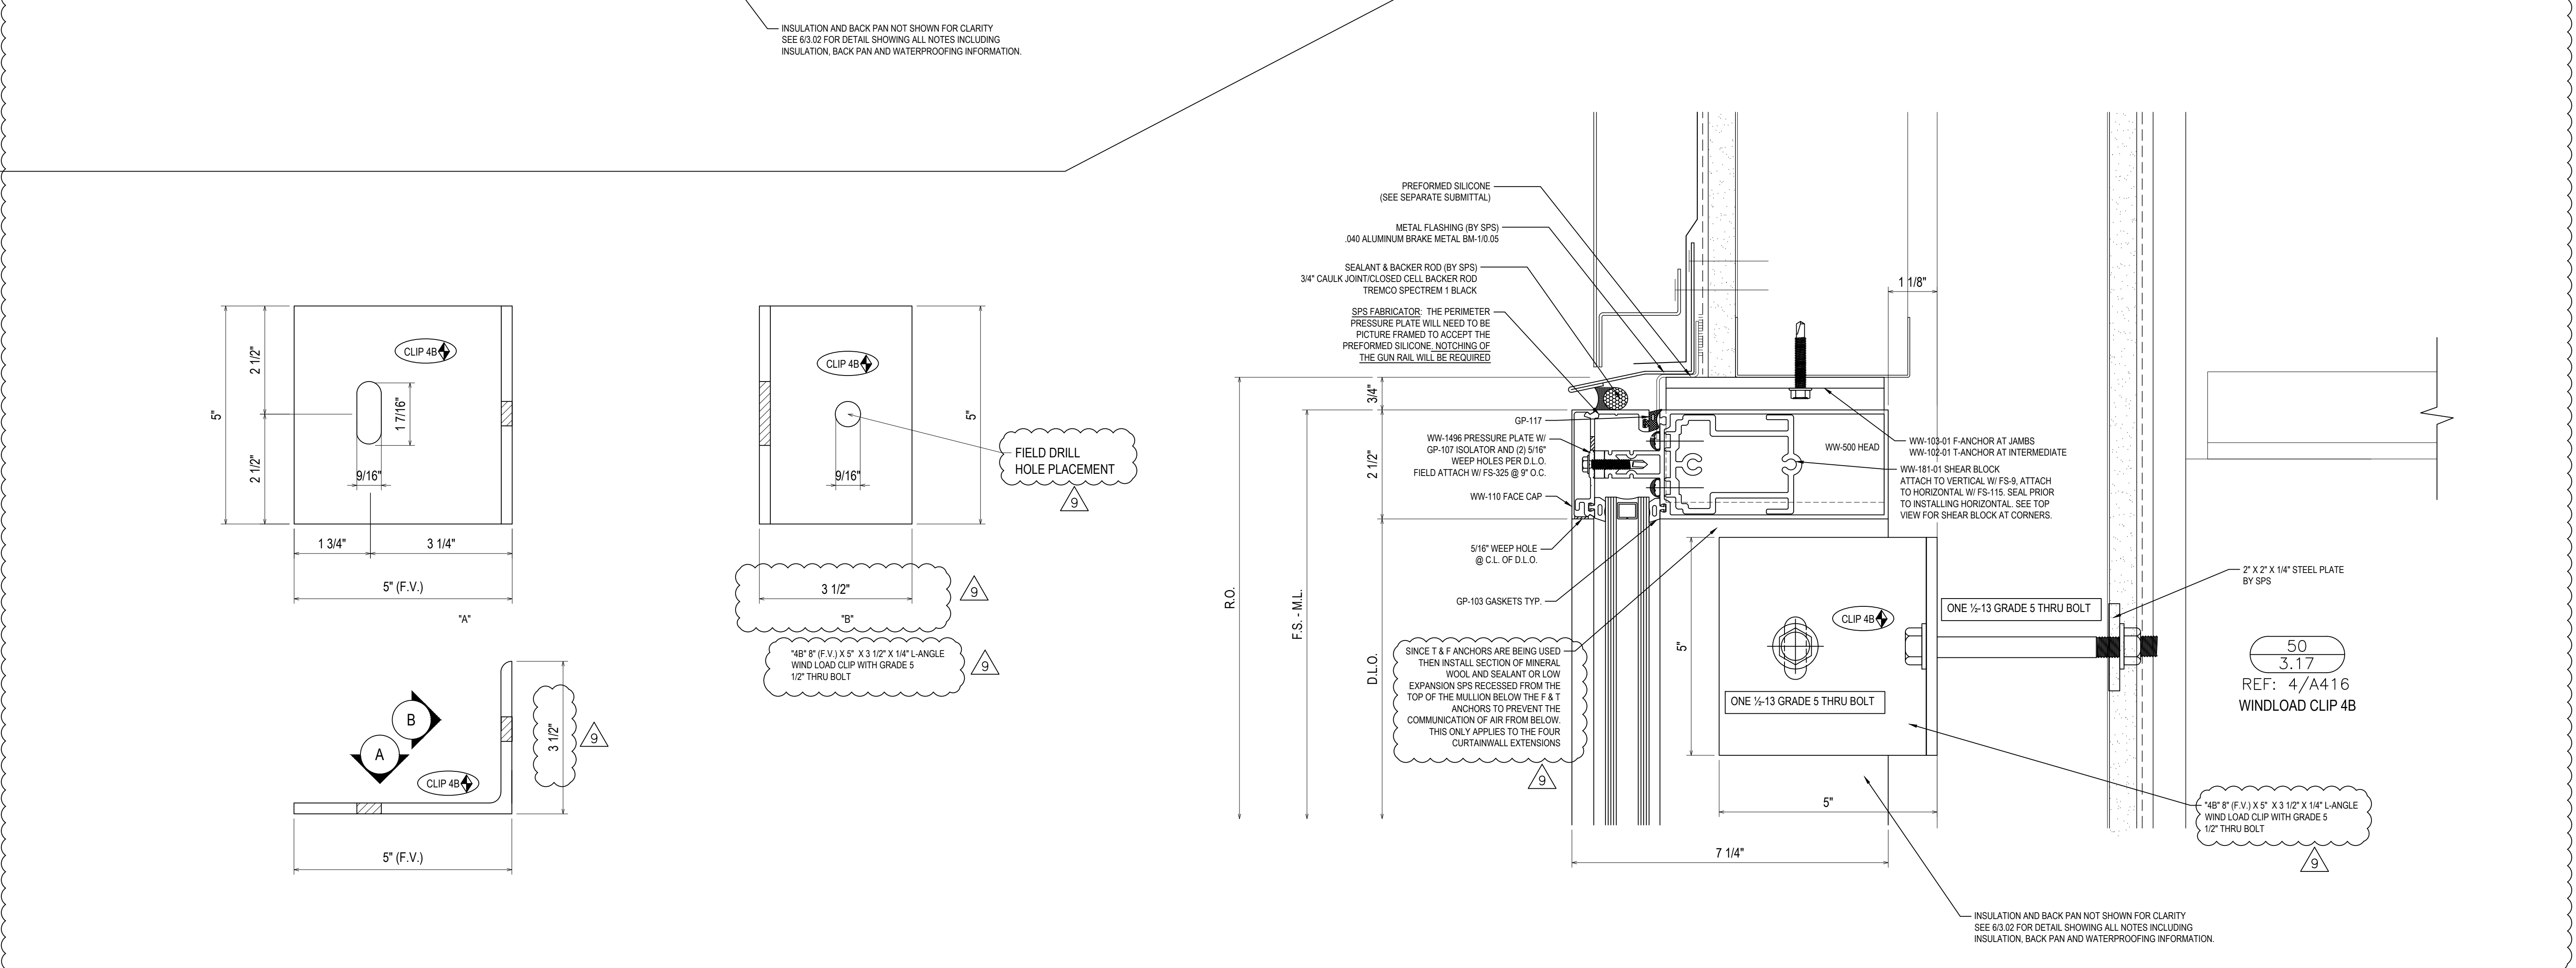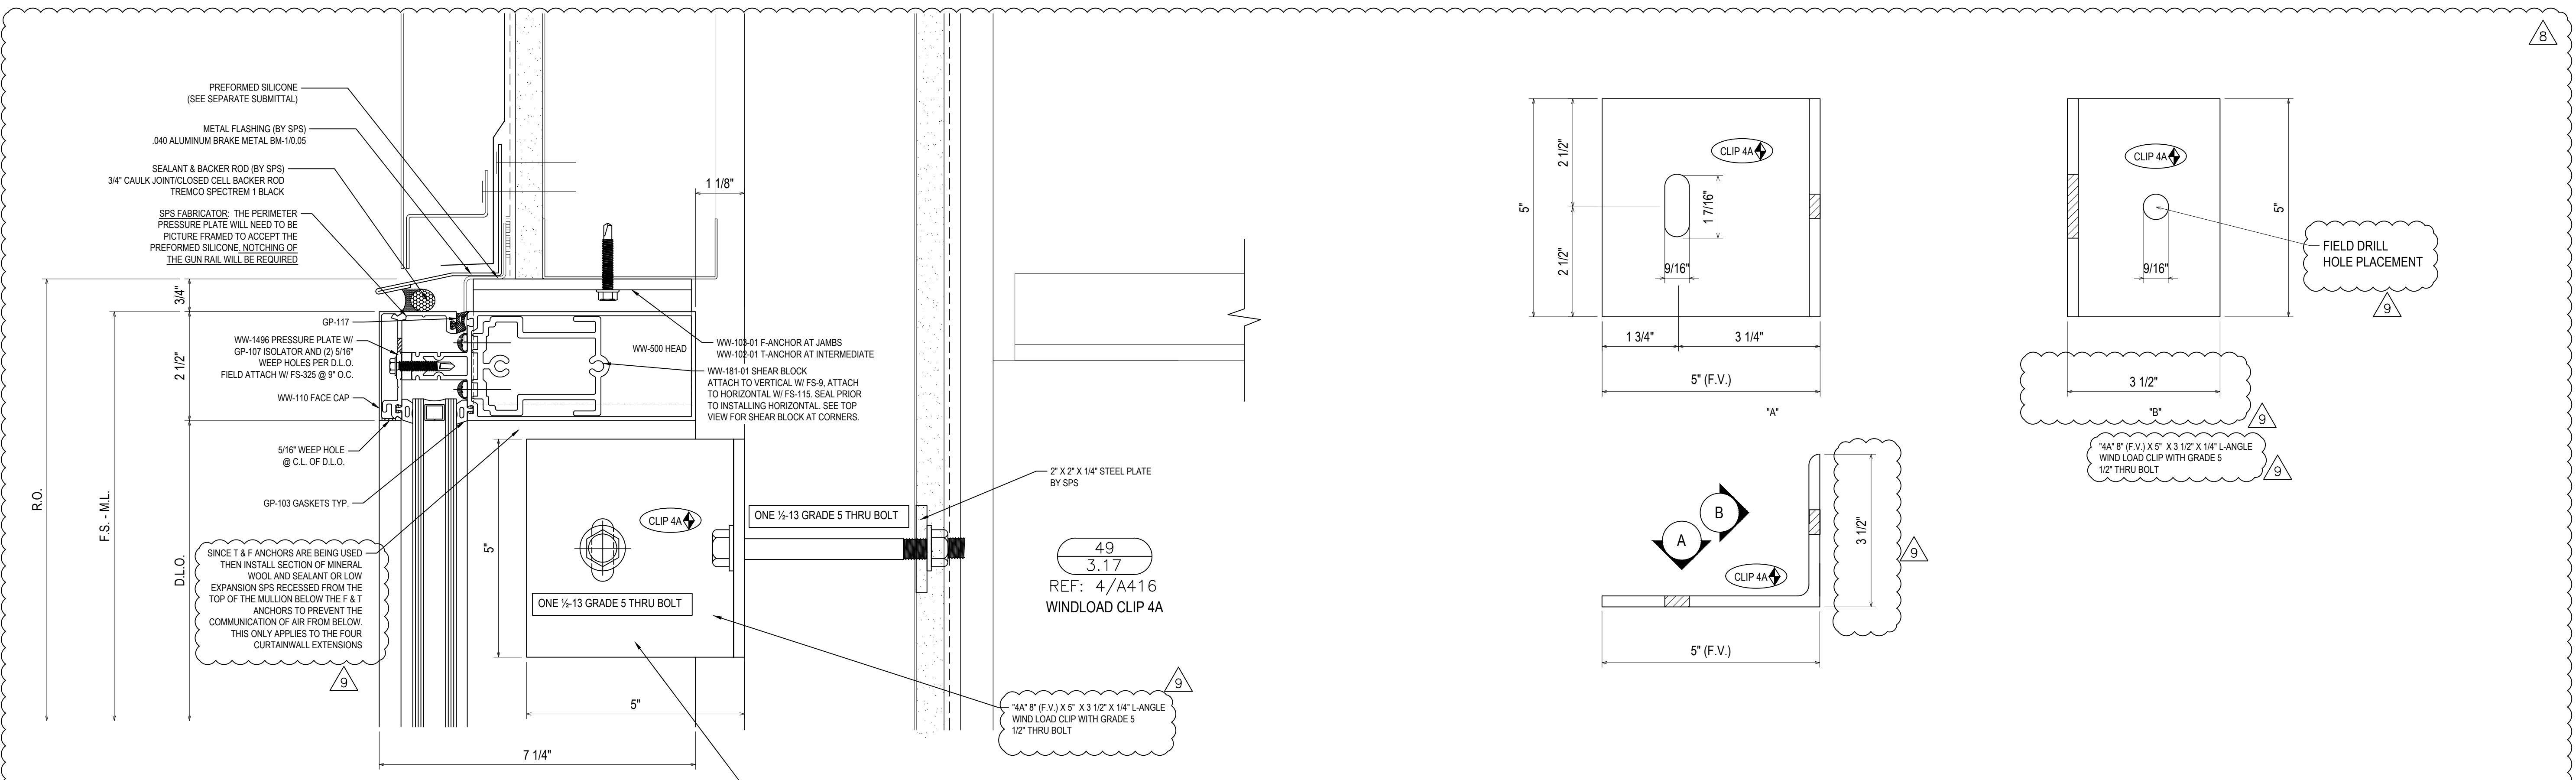



REVISIONS	BY
3/2/21	CW
3/10/21	CW
4/7/21	CW
5/6/21	CW
5/19/21	CW
7/9/21	CW

**BON SECOURS ST. FRANCIS DOWNTOWN ENVELOPE RENOVATION**  
 GREENVILLE, SC  
 ARCHITECT: MICHELAN PAZDAN SMITH ARCHITECTS  
 ERECTOR: SPS CORPORATION

**SPS Corporation**  
 Fort Wayne, Indiana Raleigh, North Carolina  
 Indianapolis, Indiana Charlotte, North Carolina

Drawn By: CCW  
 Date Drawn: 08/27/20  
 Checked By: LW  
 Date Checked: 08/27/20  
 Scale: N.T.S.  
 Job No.: 5293  
 Job Name: BON SECOURS  
 SHEET



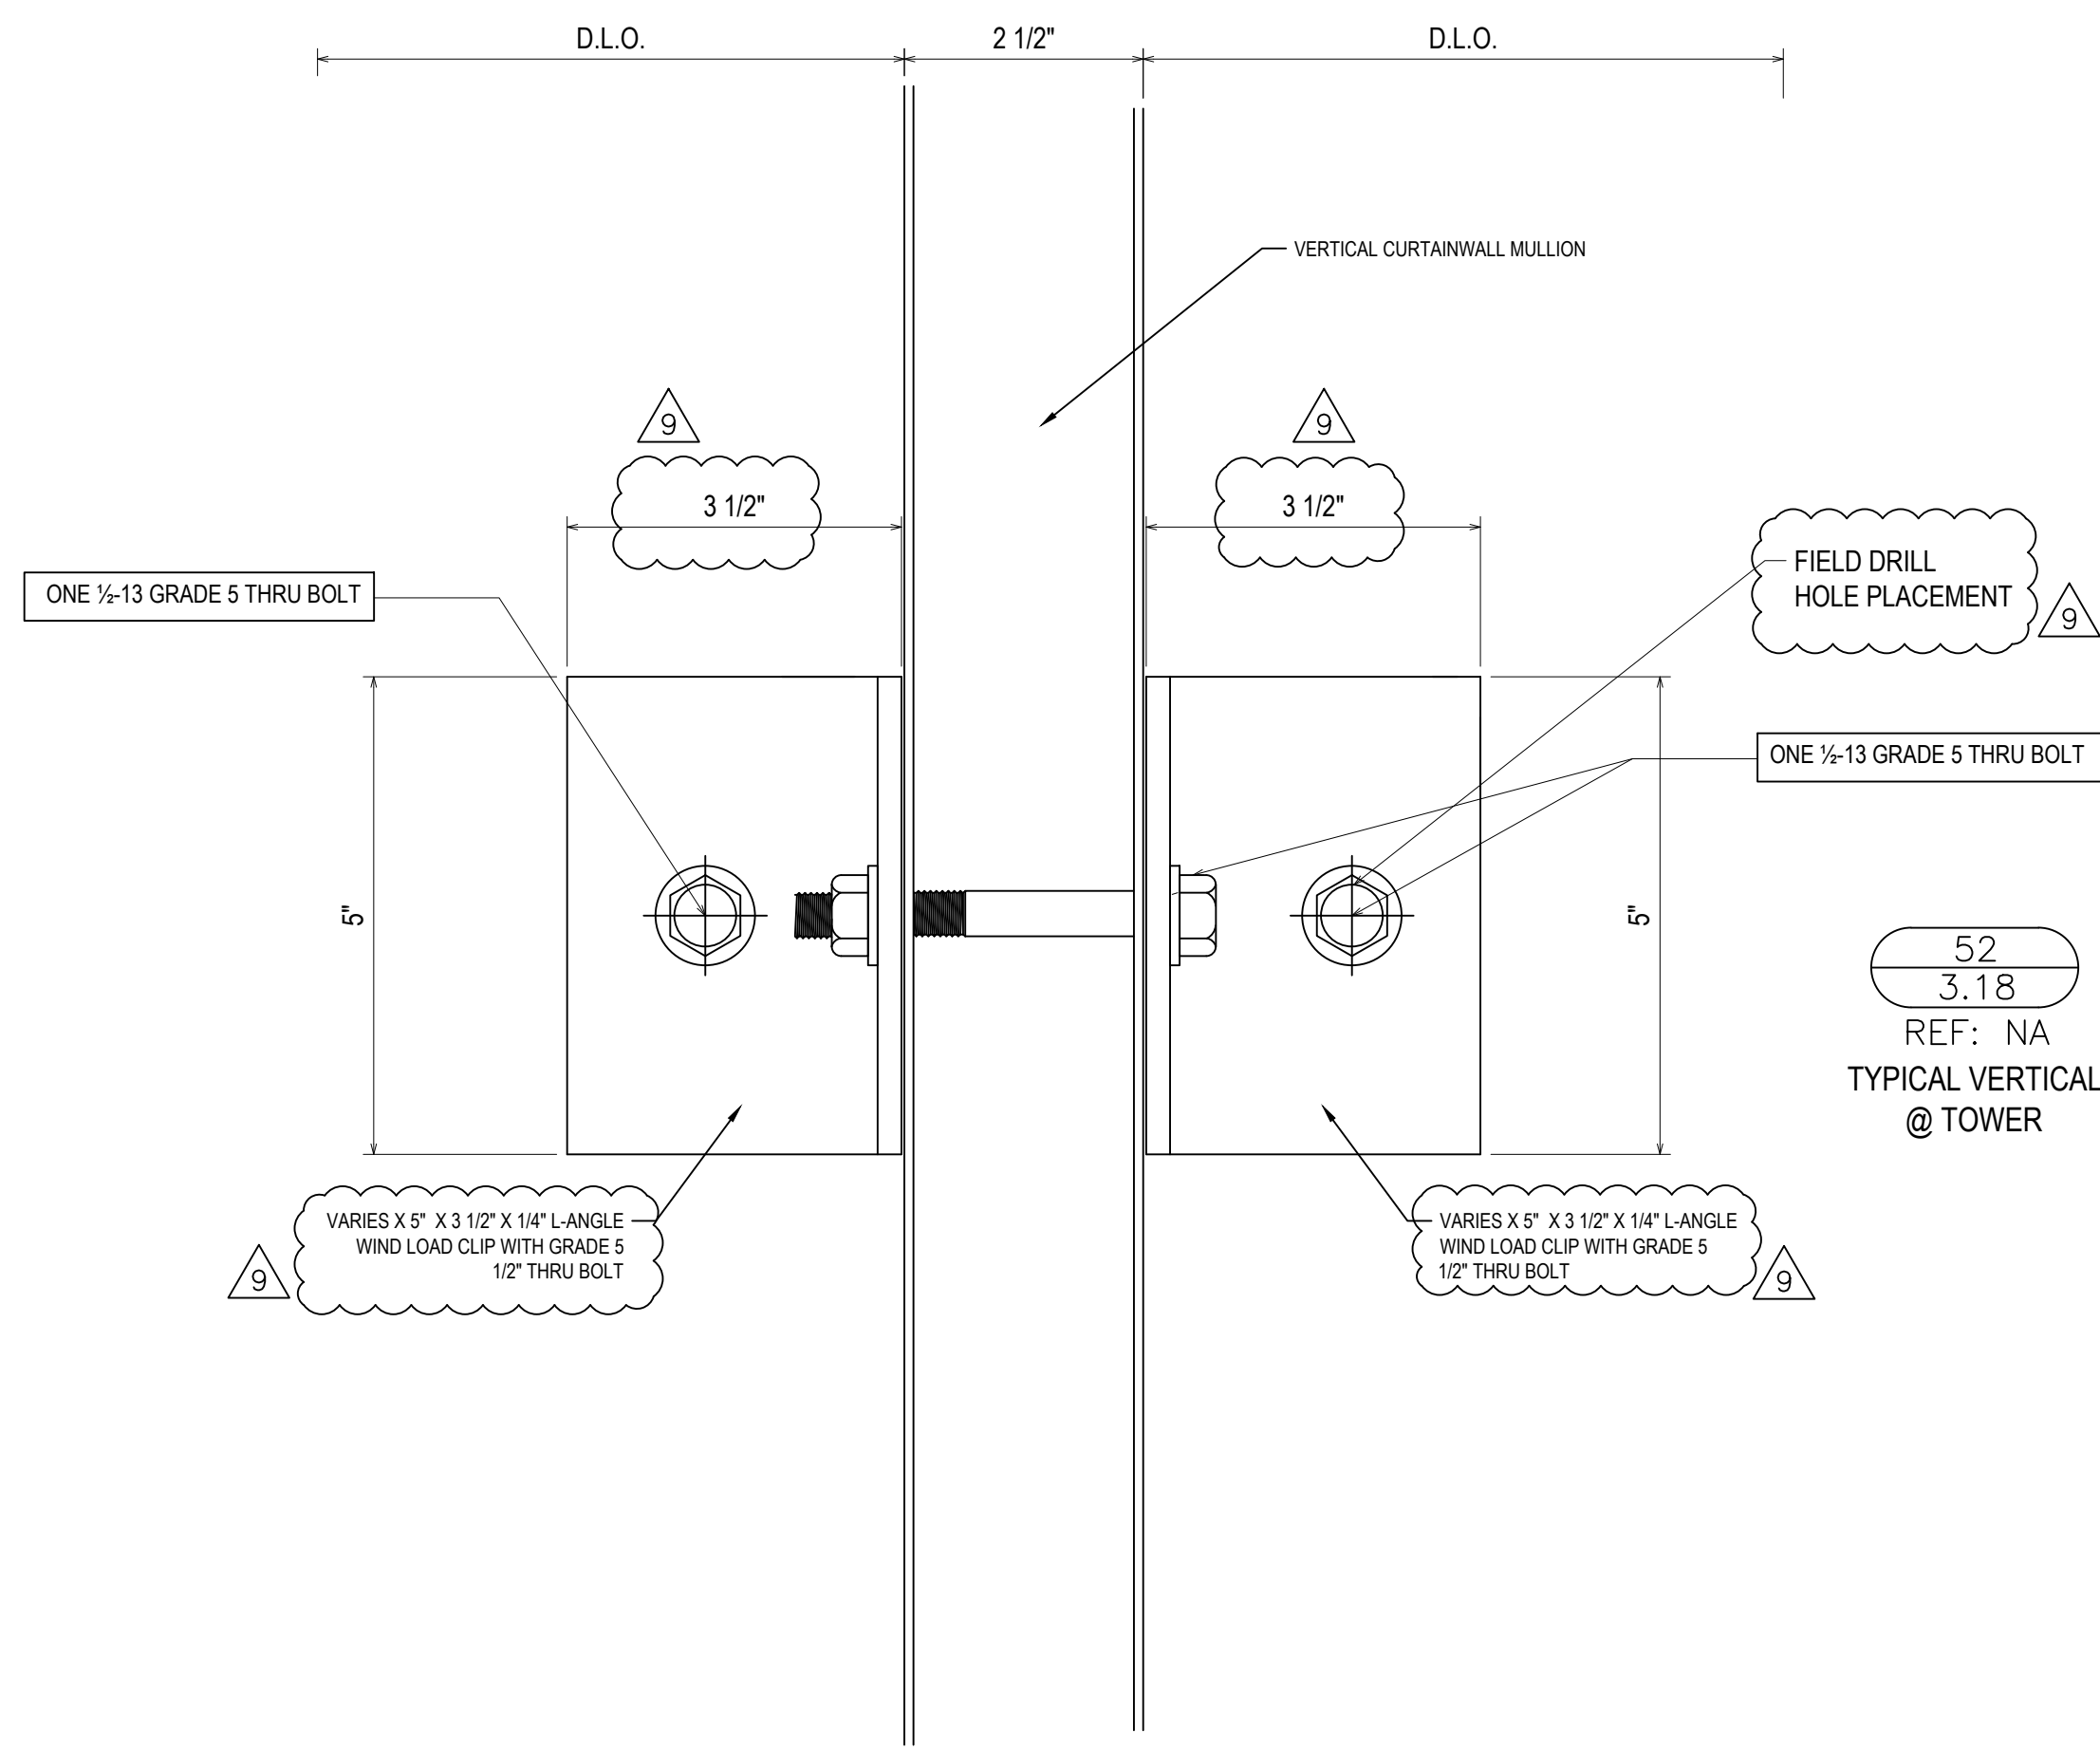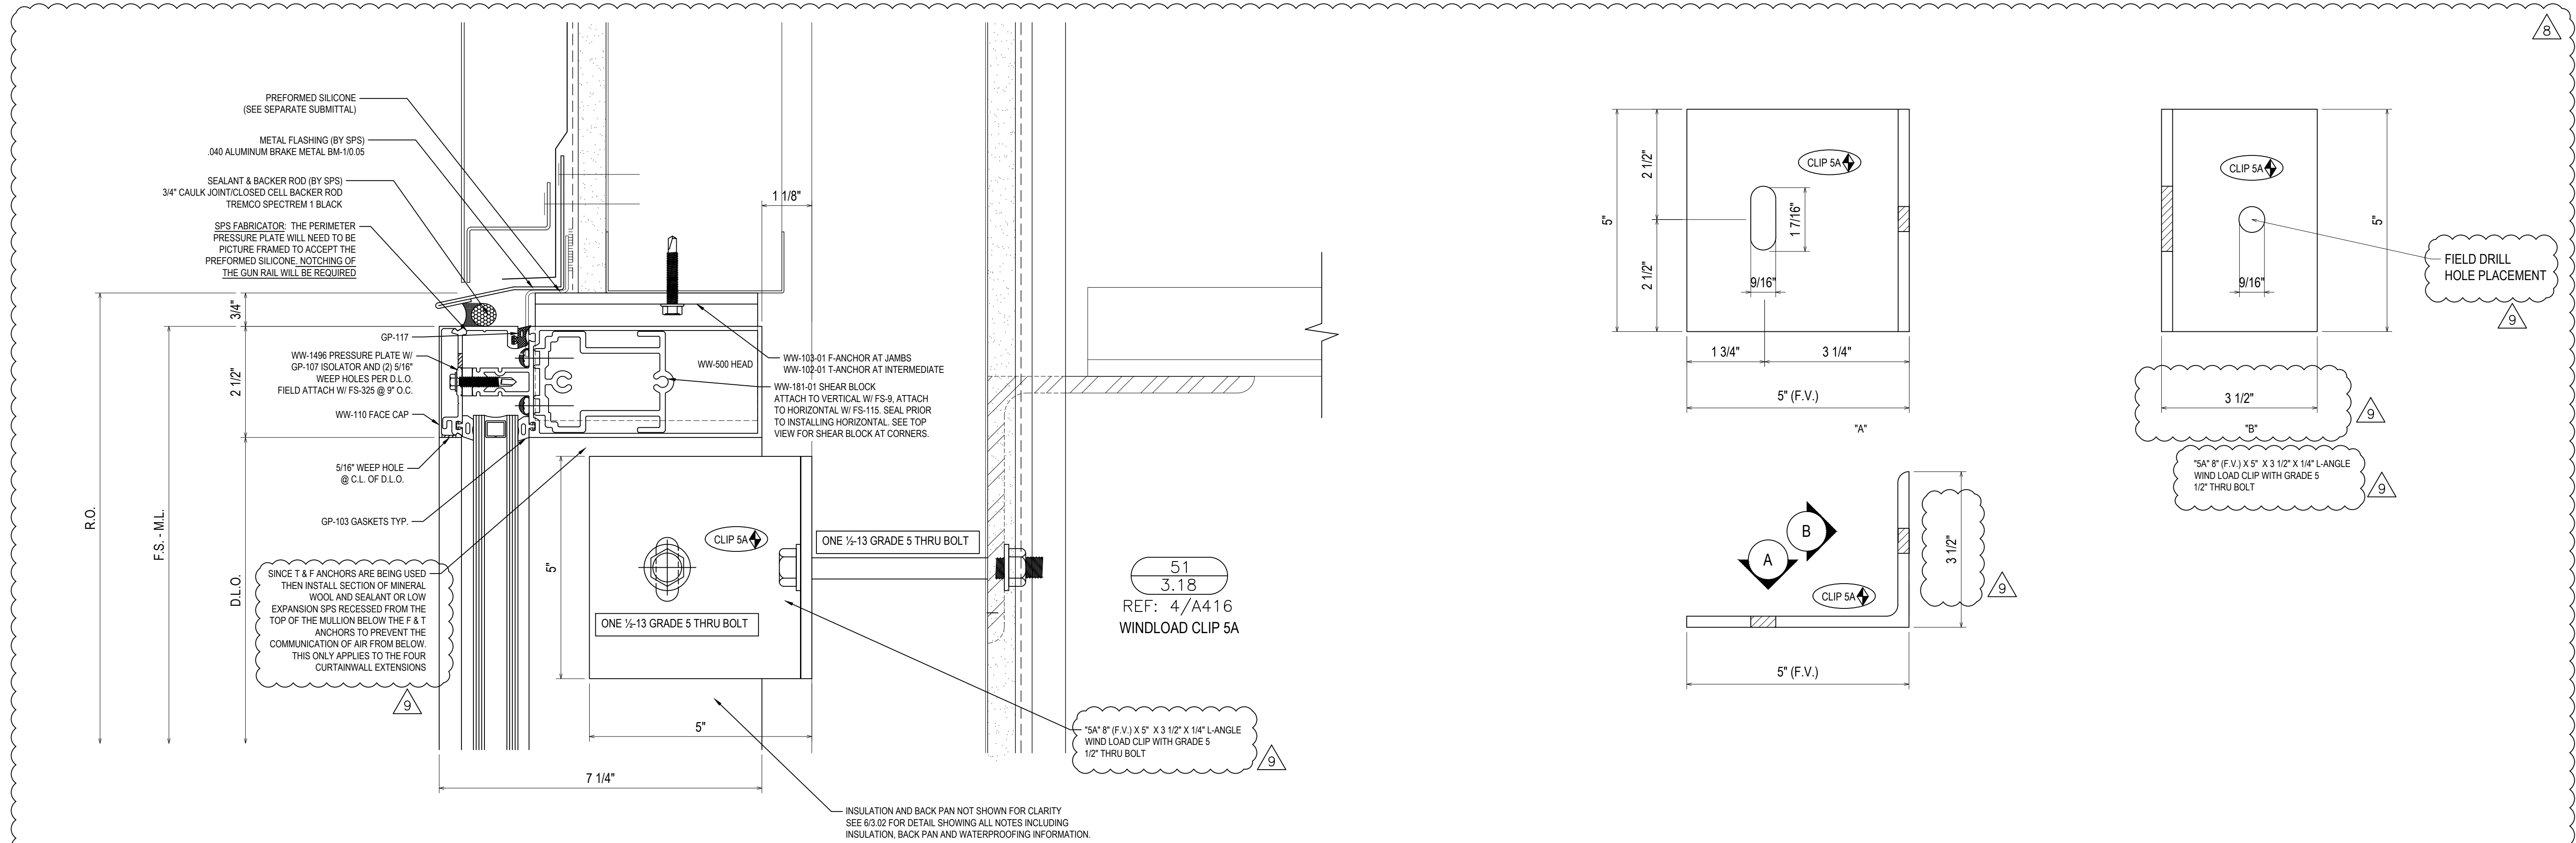


REVISIONS	BY
3/2/21	CW
3/10/21	CW
4/7/21	CW
5/6/21	CW
5/19/21	CW
7/9/21	CW

**BON SECOURS ST. FRANCIS DOWNTOWN ENVELOPE RENOVATION**  
GREENVILLE, SC

ARCHITECT: MICHAEL PAZDAN SMITH ARCHITECTS  
ERECTOR: SPS CORPORATION

**SPS Corporation**  
Fort Wayne, Indiana Raleigh, North Carolina  
Indianapolis, Indiana Charlotte, North Carolina

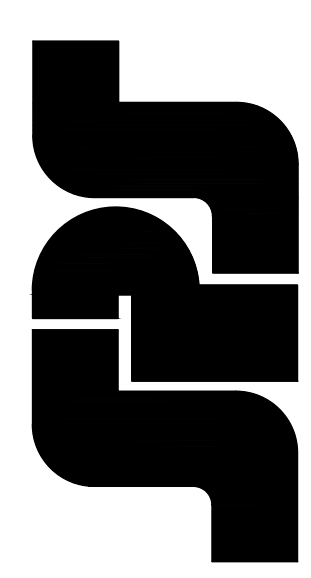

Drawn By	CCW
Date Drawn	08/27/20
Checked By	LW
Date Checked	08/27/20
Scale	6" = 1'-0"
Job No.	5293
Job Name	BON SECOURS
SHEET	