
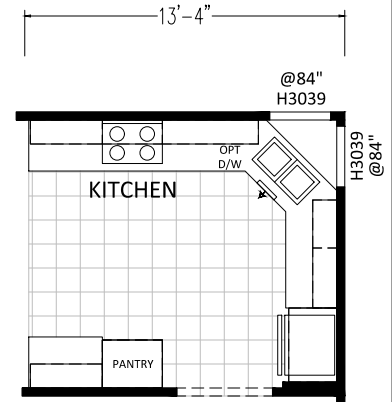
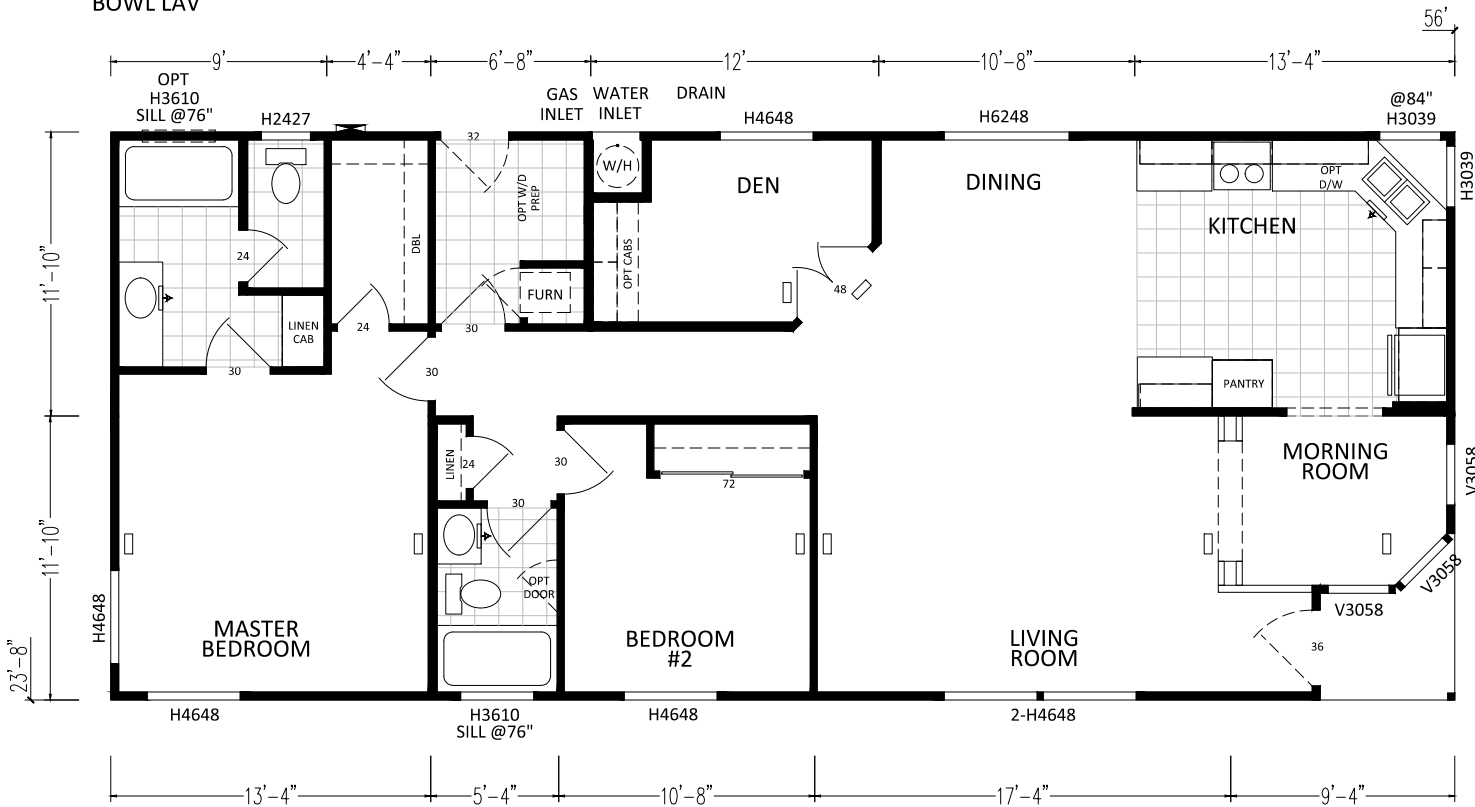


OPTIONAL DBL BOWL LAV

OPTIONAL DINING ROOM
S.G.D.

 

OPTIONAL COOKTOP KITCHEN

K638CT 2BD - 2BA 5624 (1298 SQ. FT. LIVING)
(1325 SQ. FT. TOTAL)

ALL WINDOW HEIGHTS @82"
UNLESS NOTED OTHERWISE

ROOM DIMENSIONS MAY
CHANGE PER CONSTRUCTION
PRINTS.

SCALE: 1/8" = 1'-0"

CUSTOMER: ----

SN: ----



DIVISION 31, P.O. BOX 670
SAN JACINTO, CA 92581
(951) 654-9321

REVISIONS	

REVISION DATE:	
REVISION BY:	


DRAW DATE:	7-12-18
DRAWN BY:	TEM

DRAWING TITLE:	SALES FLOOR PLAN 5624-2BD-2BA
----------------	----------------------------------


MODEL NO.	K638CT
-----------	--------

MODEL REV.	B
DAPIA REV.	0


SHEET NO.	AL-101
REF NO.	----

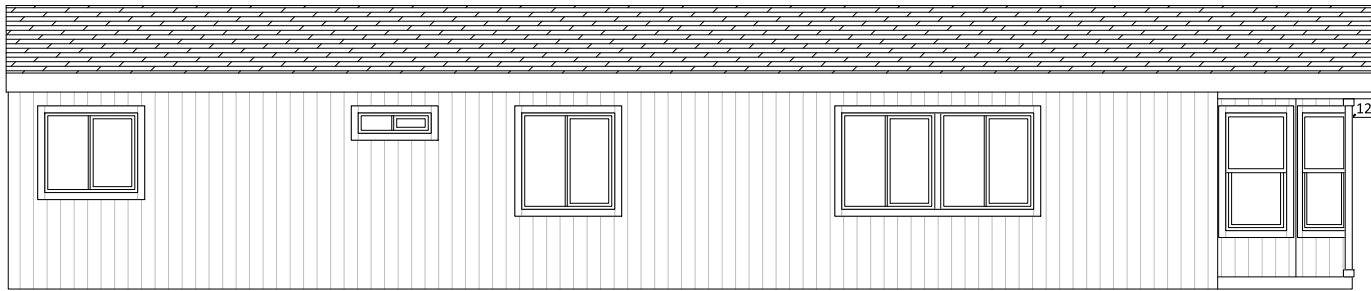


LEFT

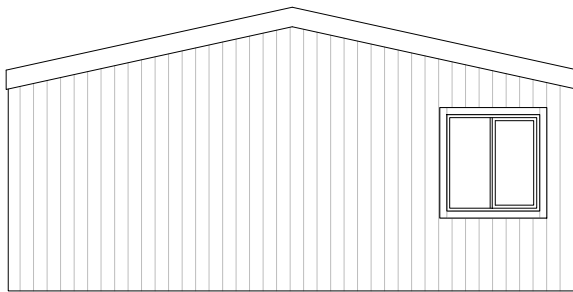

REAR

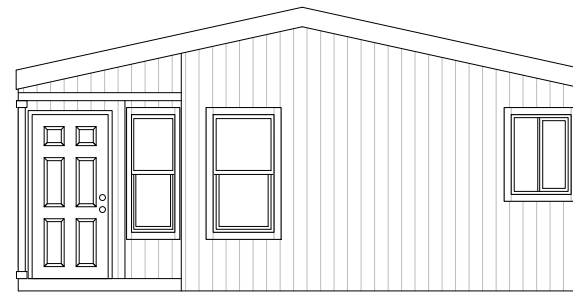

FRONT

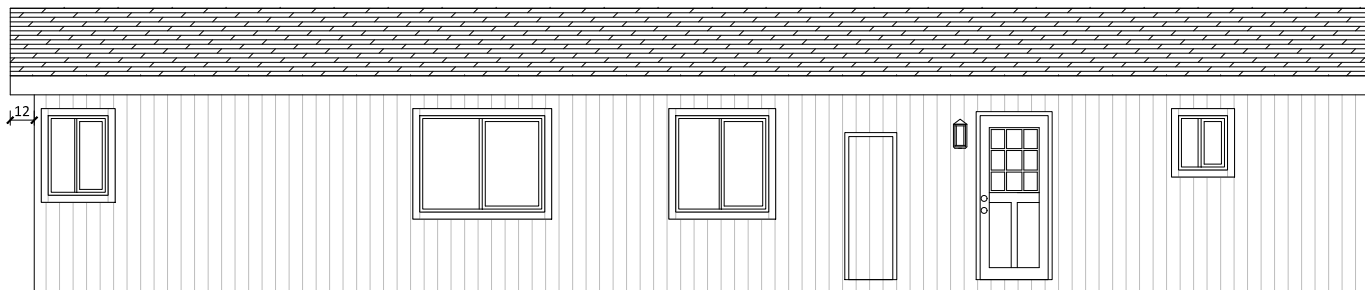

RIGHT

CUSTOMER: ----



DIVISION 31, P.O. BOX 670
SAN JACINTO, CA 92581
(951) 654-9321

REVISIONS

REVISION DATE:

DRAW DATE: 7-12-18

DRAWING TITLE:

MODEL NO.

MODEL REV. B

SHEET NO. AE-101

REVISION BY:


DRAWN BY: TEM

EXTERIOR ELEVATIONS
5624-2BD-28A


K638CT

DAPIA REV. 0


REF NO. ----

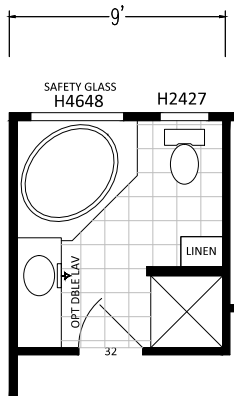


OPTIONAL CORNER TUB BATH

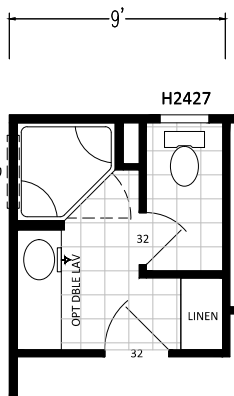


OPTIONAL CORNER SHOWER BATH

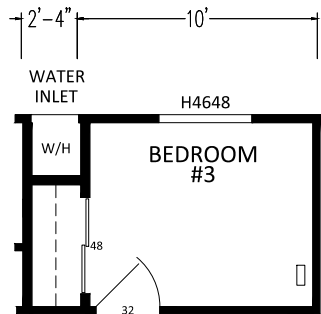


OPTIONAL 3RD BEDROOM

 


OPTIONAL DBL BOWL LAV @OPT CORNER TUB BATH

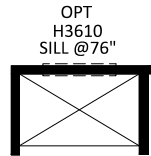

OPTIONAL 60" SHOWER

 

OPTIONAL DBL BOWL LAV @OPT CORNER SHOWER

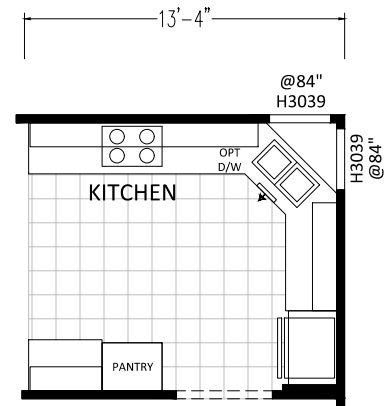

OPTIONAL COOKTOP KITCHEN

SCALE: 1/8" = 1'-0"



DIVISION 31, P.O. BOX 670
SAN JACINTO, CA 92581
(951) 654-9321

REVISIONS

REVISION DATE:

DRAW DATE: 7-12-18

DRAWING TITLE:

MODEL NO.

MODEL REV. B

SHEET NO. AL-102

REVISION BY:

DRAWN BY: TEM

5624-2BD-2BA


K638CT

DAPIA REV. 0

REF NO. ----

F-60-A TRUSS
SK122 TRUSS

F-60-A TRUSS
SK122 TRUSS

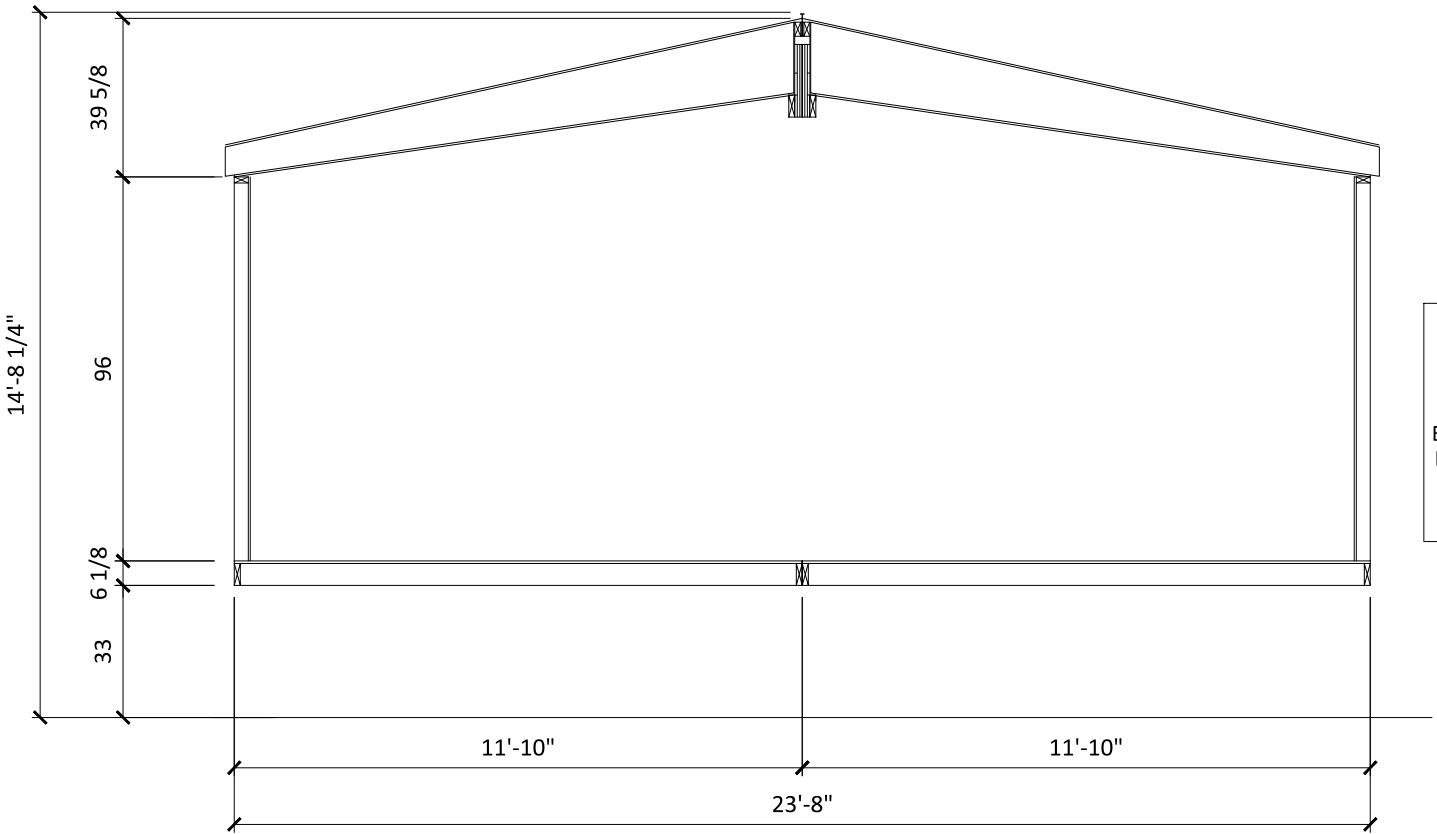

ALL DIMENSIONS ARE APPROXIMATE AND MAY NOT REFLECT THE TRUE WIDTH AND HEIGHT OF EACH UNIT. DIMENSIONS DO NOT INCLUDE SIDING, TRIM, EAVES, ROOF DRIP RAIL, HOSE BIBBS, FLUES, ETC.

UNIT DIMENSIONS ARE NOT TO BE USED AS SHIPPING DIMENSIONS.

CUSTOMER: ----

SN: ----



DIVISION 31, P.O. BOX 670
SAN JACINTO, CA 92581
(951) 654-9321

REVISIONS	

REVISION DATE:	
REVISION BY:	

DRAW DATE:	7-12-18
DRAWN BY:	TEM

DRAWING TITLE:	CROSS SECTION
	5624-2BD-2BA

MODEL NO.	K638CT
-----------	--------

MODEL REV.	B	SHEET NO.	AS-101
DAPIA REV.	0	REF NO.	----