

OPT WINDOW
H3610
SILL @73-3/4"





OPTION SHOWER

6' SGD
OPTION S.G.D.

ROOM DIMENSIONS MAY
CHANGE PER CONSTRUCTION
PRINTS.

ALL WINDOW HEIGHTS @82"
UNLESS NOTED OTHERWISE

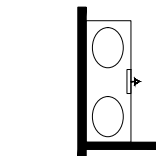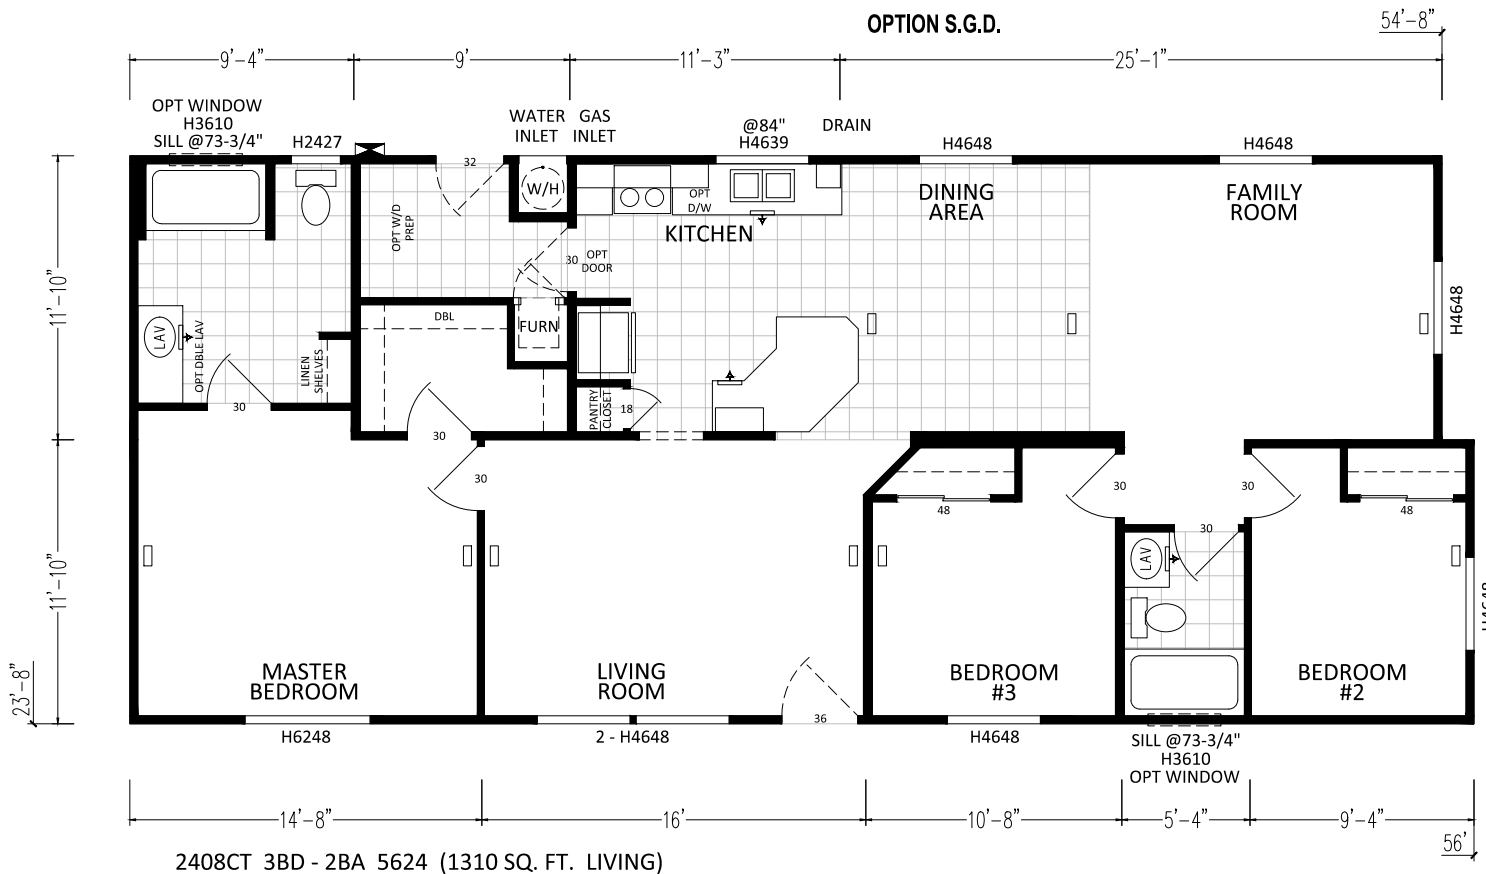

OPT SNACK BAR
OVERHEADS

CUSTOMER: ----



DIVISION 31, P.O. BOX 670
SAN JACINTO, CA 92581
(951) 654-9321







REVISIONS

DATE: 7-21-17
DRAWN BY: DCS

DRAWING TITLE:
SALES FLOOR PLAN
5624-3BD-2BA

MODEL No. 2408CT
REFERENCE No. ---

(D) SHEET No. AL-101
(1)

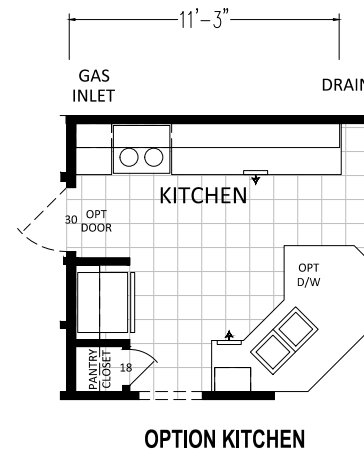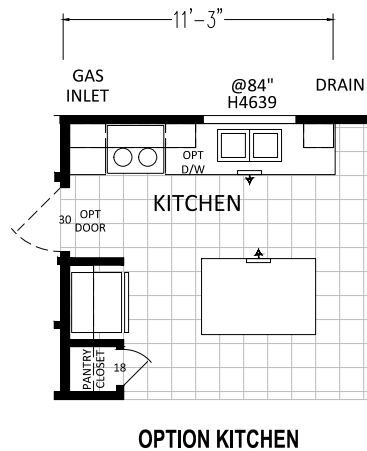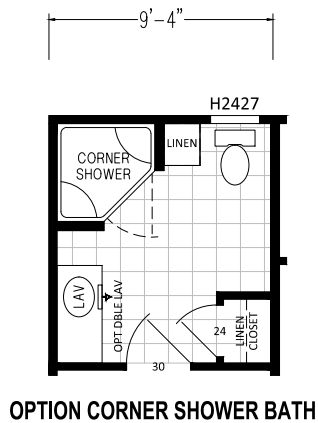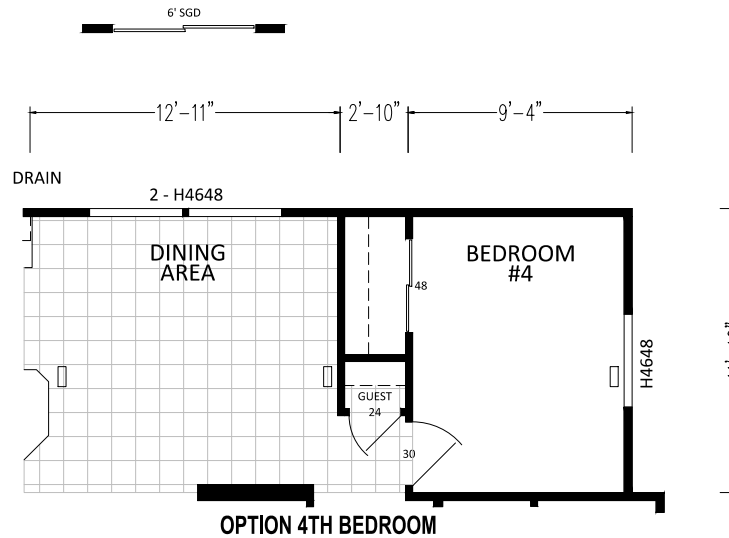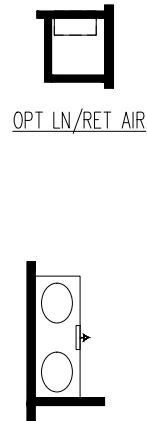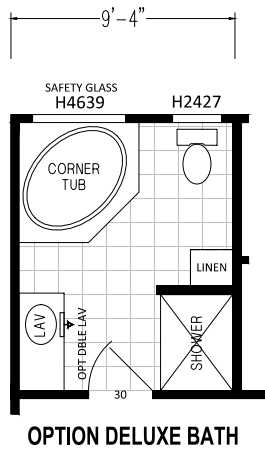

DIVISION 31, P.O. BOX 670
SAN JACINTO, CA 92581
(951) 654-9321


REVISIONS

DATE: 7-21-17
DRAWN BY: DCS


DRAWING TITLE:
SALES FLOOR PLAN OPTIONS
5624-38D-28A

MODEL No. 2408CT
REFERENCE No. ---


(D) SHEET No. AL-102
(1)

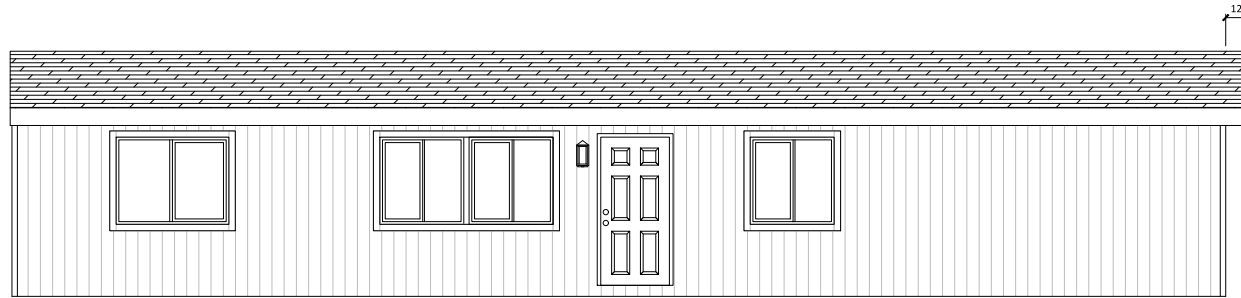


LEFT

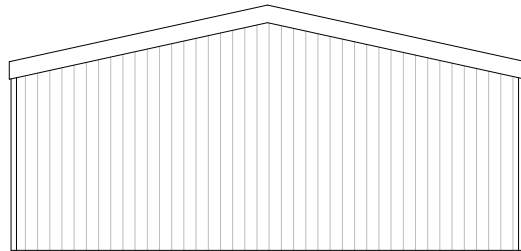

REAR

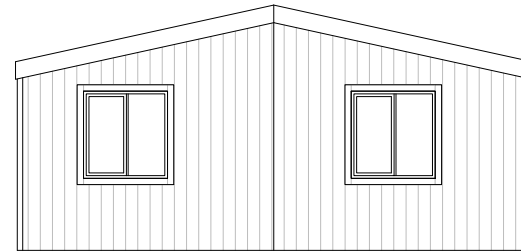

FRONT

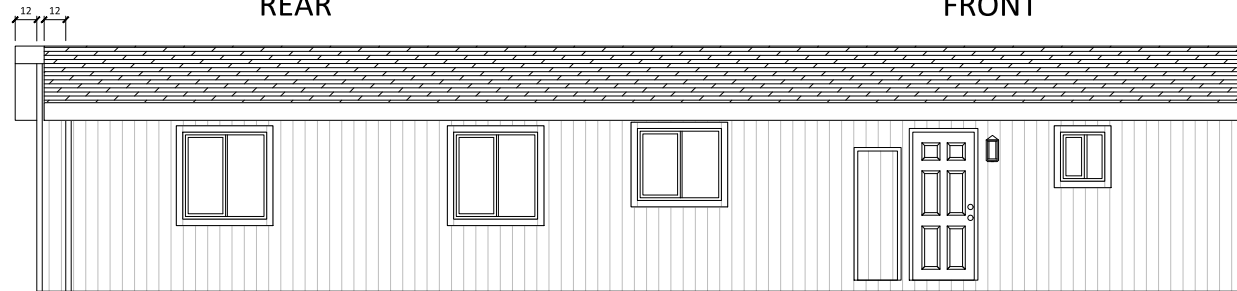

RIGHT

CUSTOMER: ----



DIVISION 31, P.O. BOX 670
 SAN JACINTO, CA 92581
 (951) 654-9321

REVISIONS

DATE: 7-21-17
 DRAWN BY: DCS


DRAWING TITLE:
 EXTERIOR ELEVATIONS
 5624-38D-28A

MODEL No. 2408CT
 REFERENCE No. ---

(D) SHEET No. AE-101
 (1)

F-60-A TRUSS
SK122 TRUSS

F-60-A TRUSS
SK122 TRUSS

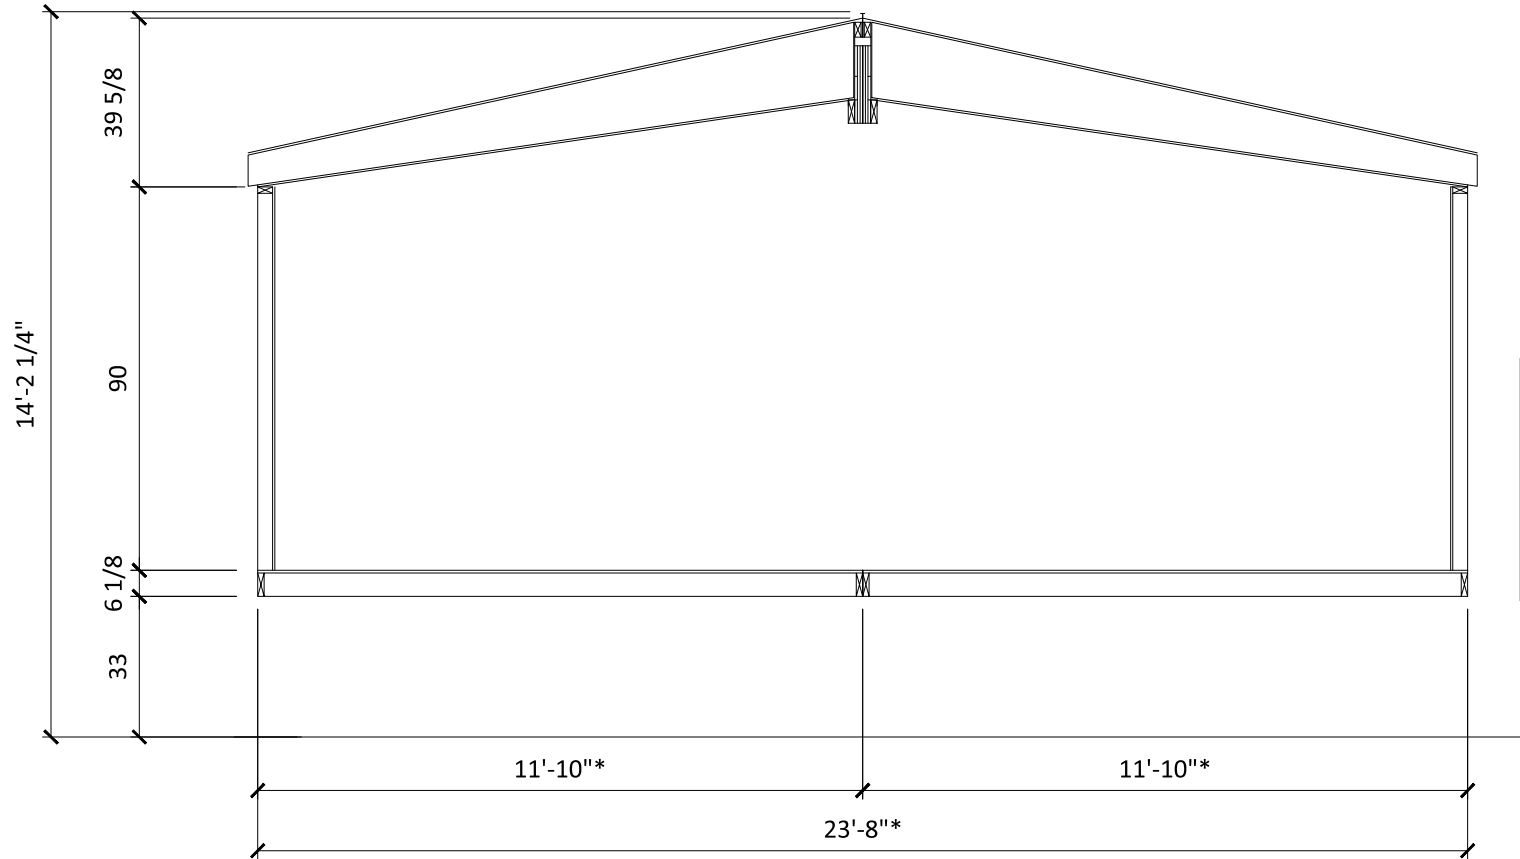

*THIS IS A ROUGH DIMENSION. TO CALCULATE THE SHIPPING WIDTH AND LENGTH. THESE DIMENSIONS DO NOT INCLUDE SIDING, TRIM, EAVES, ROOF DRIP RAIL, HOSE BIBBS.

CUSTOMER: ----



DIVISION 31, P.O. BOX 670
SAN JACINTO, CA 92581
(951) 654-9321

REVISIONS

DATE: 7-21-17
DRAWN BY: DCS

DRAWING TITLE:
CROSS SECTION
5624-38D-28A

MODEL No. 2408CT
REFERENCE No. ---

(D) SHEET No. AS-101
(1)