



HEARTLAND TIMBER HOMES
 "More than a home...an heirloom"

SCALE: 1/4" = 1'-0"	DRAWN BY: P. HUBER
DATE: 04 MAY 2011	REVISED:
CHILCOTIN L 24 X 32	
FRONT ELEVATION	DRAWING NUMBER CHILCOTINL-001

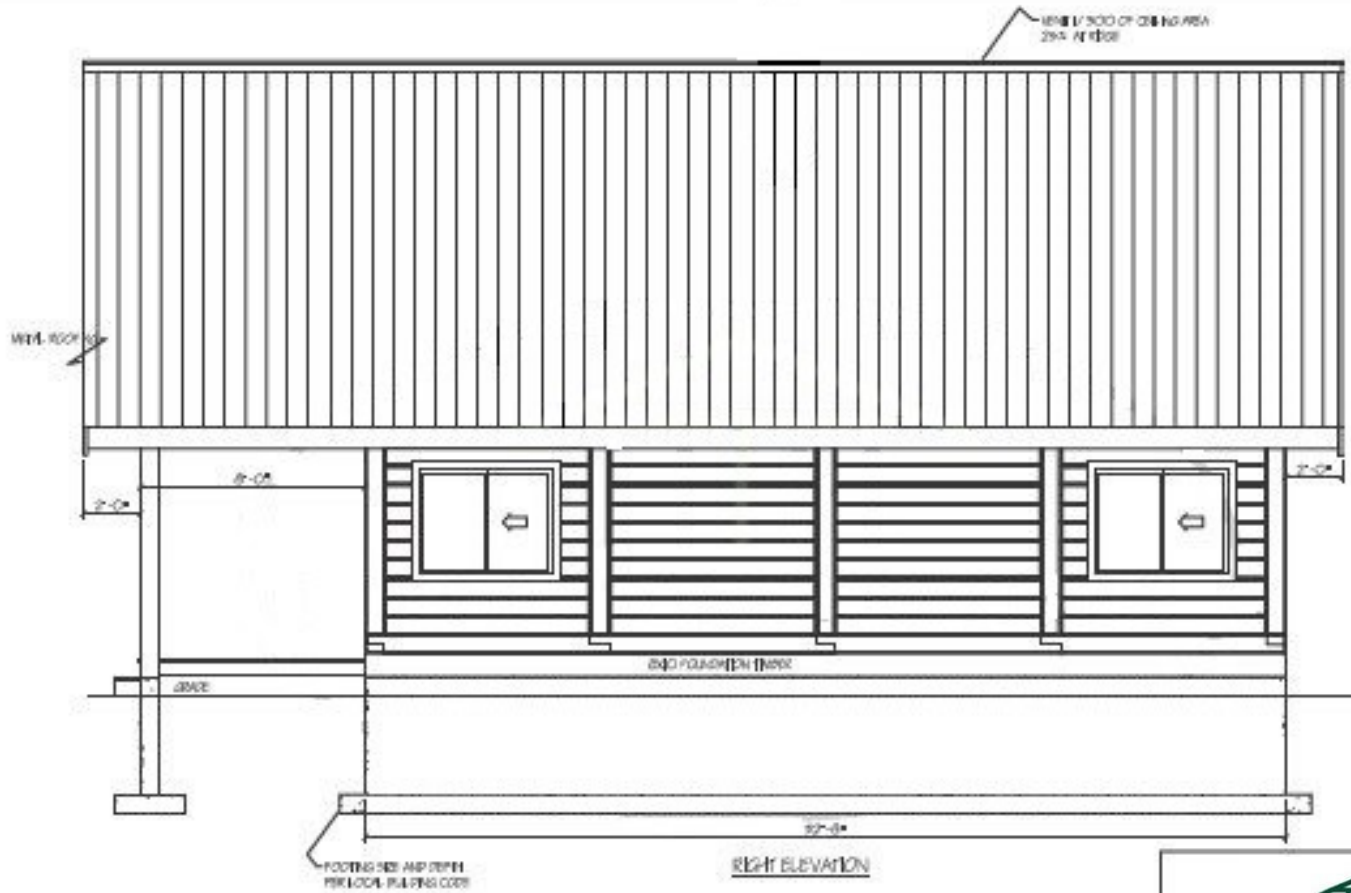


HEARTLAND TIMBER HOMES
 "More than a home...an heirloom"

SCALE: 1/4" = 1'-0"	DRAWN BY: P.M.P.R.
DATE:	REVISED:
Chilcotin Loft 24 X 32	
RIGHT ELEVATION	DRAWING NUMBER CHILCOTIN-002

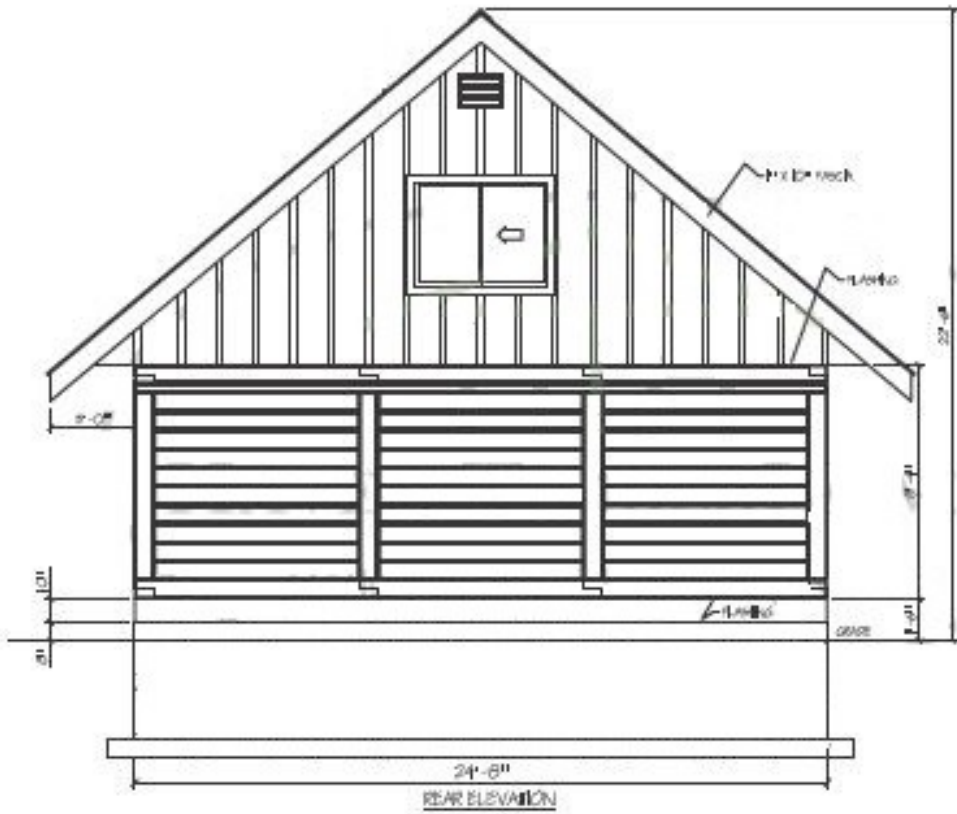



HEARTLAND TIMBER HOMES
 "More than a home...an heirloom"

SCALE: 1/4" = 1'-0"	DRAWN BY: P. PALICE
DATE:	REVISED:
Chilcotin Loft 24 X 32	REV
Rear Elevation	DRAWING NUMBER CHLCOTN-003

META ROOFING

USE 1/2" X 6" OR 2X4 JOISTS
24" ON CENTER

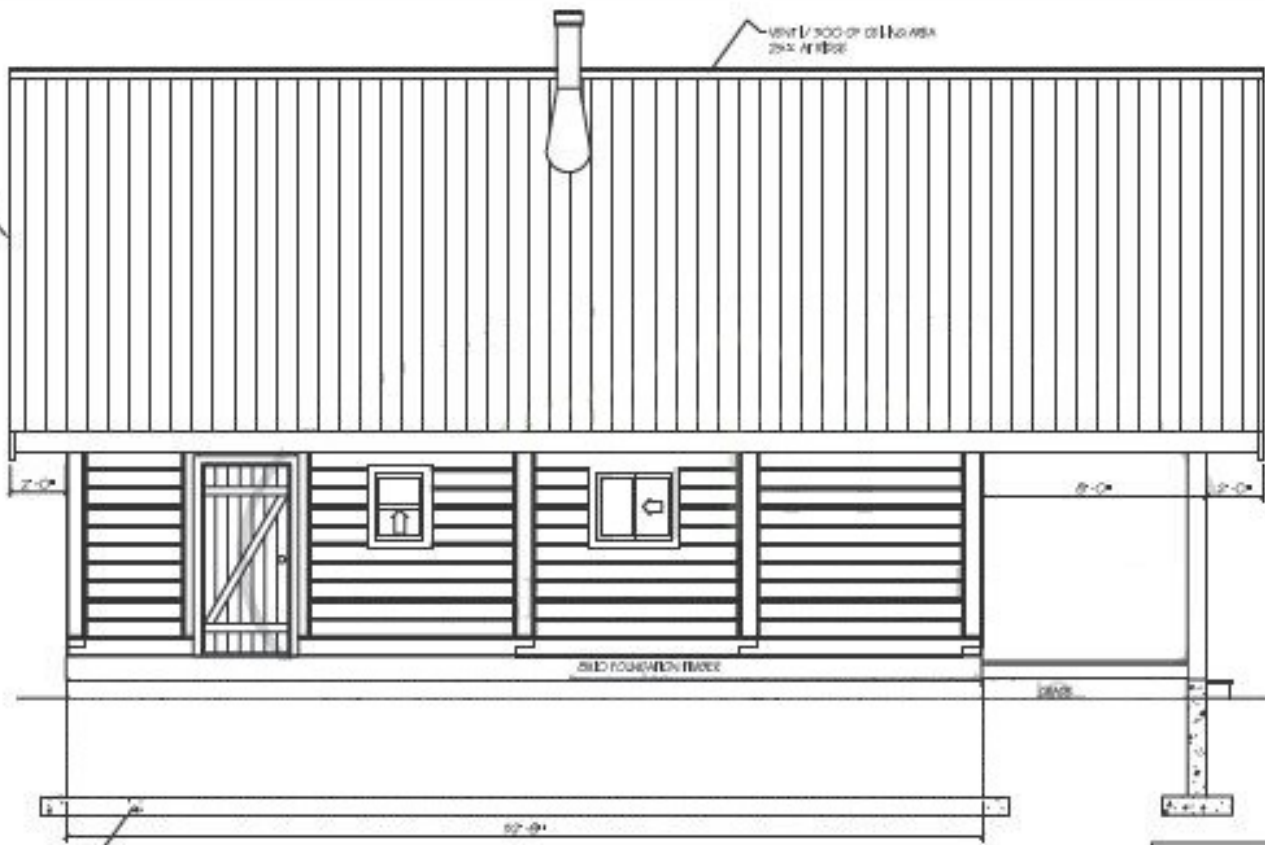


LEFT ELEVATION



HEARTLAND TIMBER HOMES
"More than a home...an heirloom"

SCALE: 1/4" = 1'-0"	DRAWN BY: P.H. LEE
DATE: 04 MAY 2011	REVISED:
CHILCOTIN L 24 X 32	
LEFT ELEVATION	DRAWING NUMBER CHILCOTINL-004

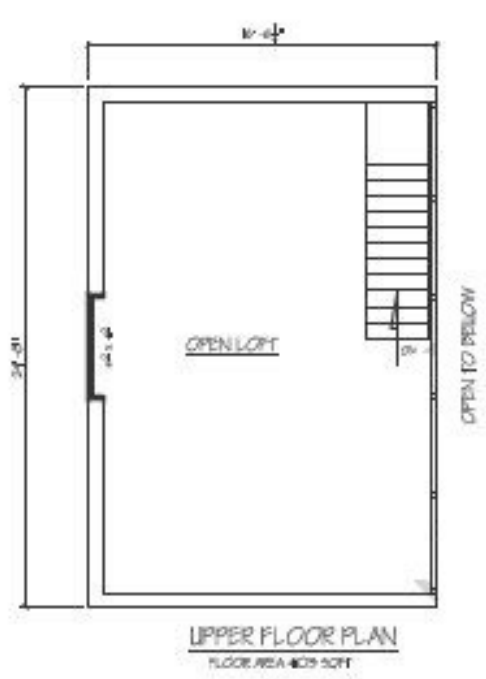


HEARTLAND TIMBER HOMES
 "More than a home...an heirloom"

SCALE: 3/4" = 1'-0"	DESIGNER: HTH
DATE: 04 MAY 2011	REVISED:
CHILCOTIN L 24 X 32	
FLOOR PLAN	DRAWING NUMBER CHILCOTINL-009