


72-FRENCH

OPTIONAL S.G.D.

60'

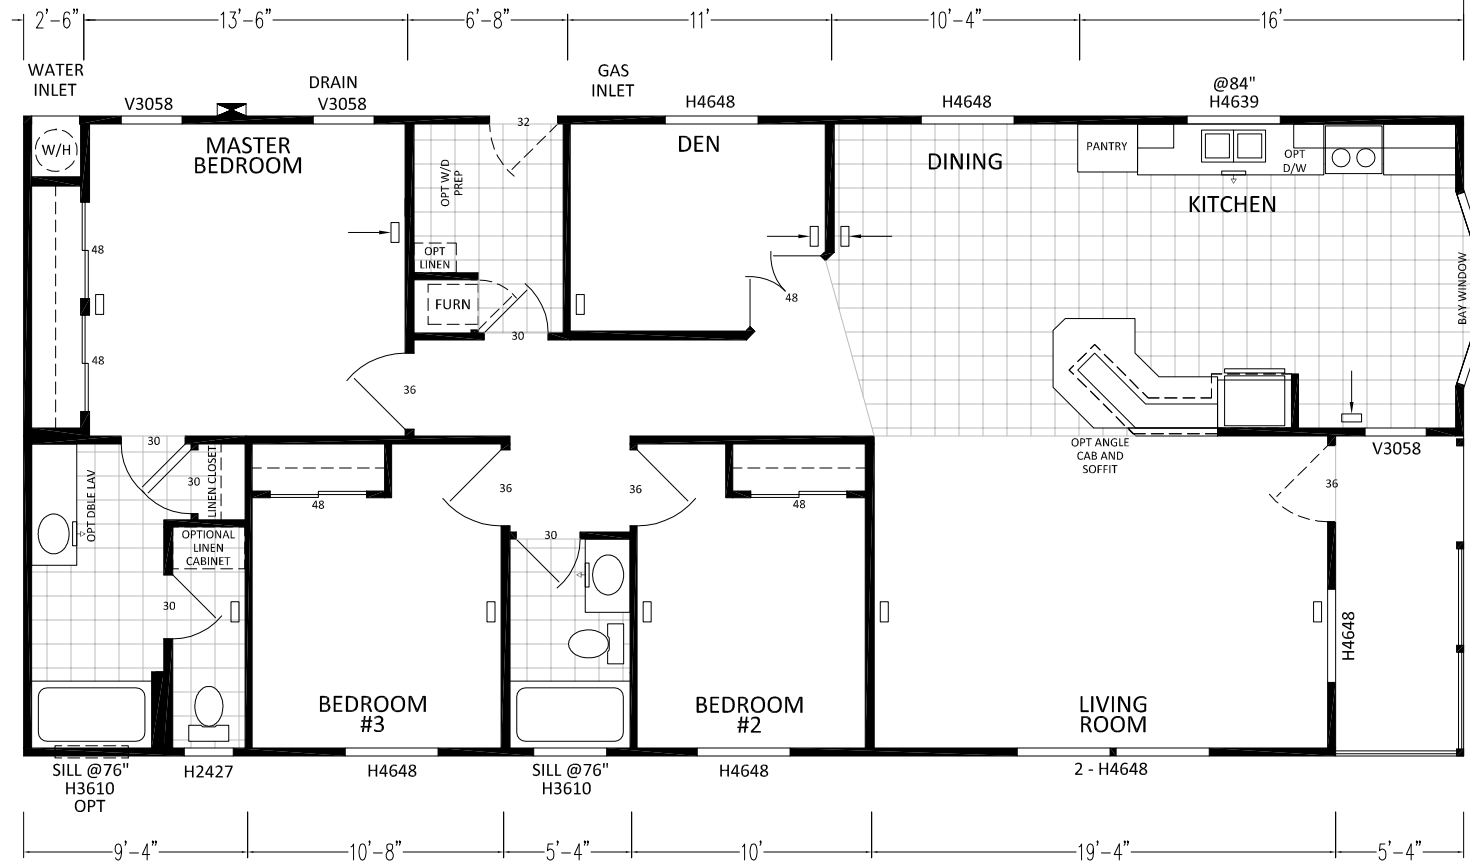

K734CT 3BD - 2BA 6028 (1534 SQ. FT. LIVING)
(1605 SQ. FT. TOTAL)

ROOM DIMENSIONS MAY CHANGE PER CONSTRUCTION PRINTS.

SHIP AS 16 WIDE

SCALE: 1/8" = 1'-0"

CUSTOMER: ----



DIVISION 31, P.O. BOX 670
SAN JACINTO, CA 92581
(951) 654-9321

REVISIONS

REVISION DATE:
REVISION BY:


DRAW DATE: 4-24-17
DRAWN BY: DCS

DRAWING TITLE:
SALES FLOOR PLAN
6028-3BD-2BA

MODEL NO.
K734CT


MODEL REV. A
DAPIA REV. 0

SHEET NO. AL-101
REF NO. ---

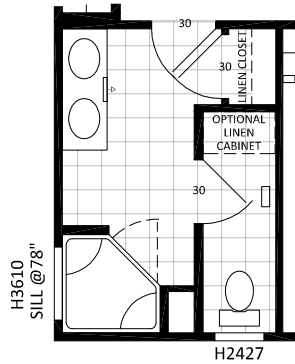


9'-4"

OPTIONAL CORNER SHOWER BATH

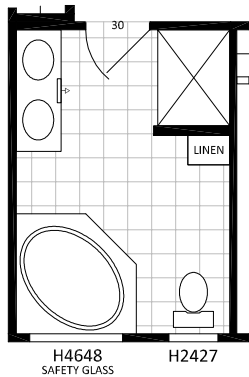


9'-4"

OPTIONAL MASTER BATH

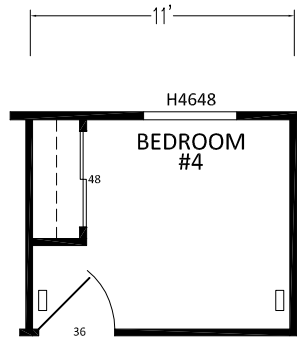

OPTIONAL 4TH BEDROOM

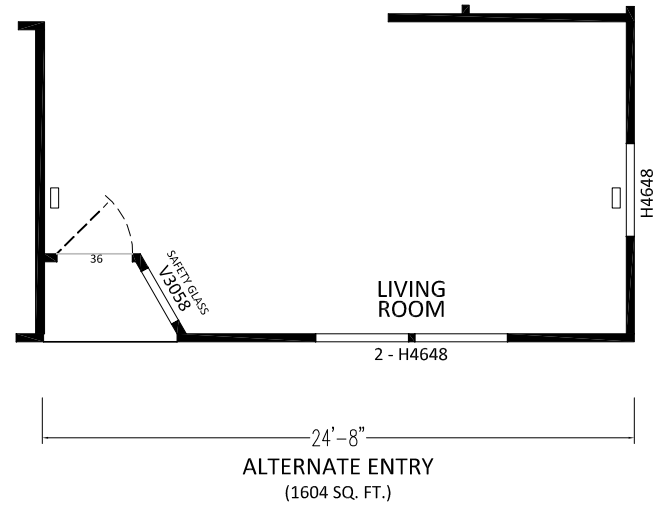

24'-8"

ALTERNATE ENTRY
(1604 SQ. FT.)

SCALE: 1/8" = 1'-0"

CUSTOMER: ----



DIVISION 31, P.O. BOX 670
SAN JACINTO, CA 92581
(951) 654-9321

REVISIONS

REVISION
DATE:


DRAW
DATE: 4-24-17

DRAWING TITLE:
SALES FLOOR PLAN OPTIONS
6028-3BD-2BA


MODEL NO.
K734CT

MODEL
REV. A
DAPIA
REV. 0

SHEET NO.
AL-102
REF NO.

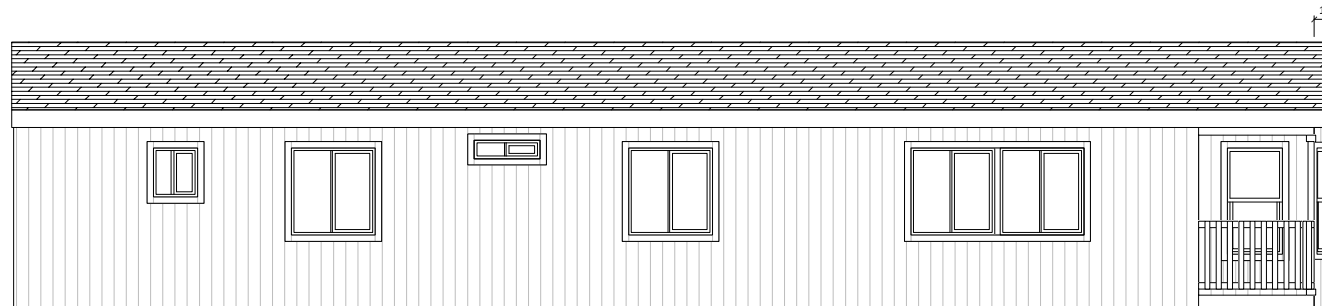


LEFT

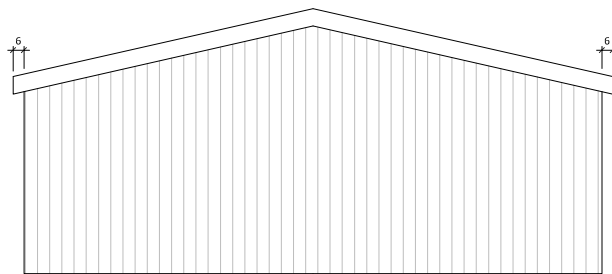

REAR



FRONT

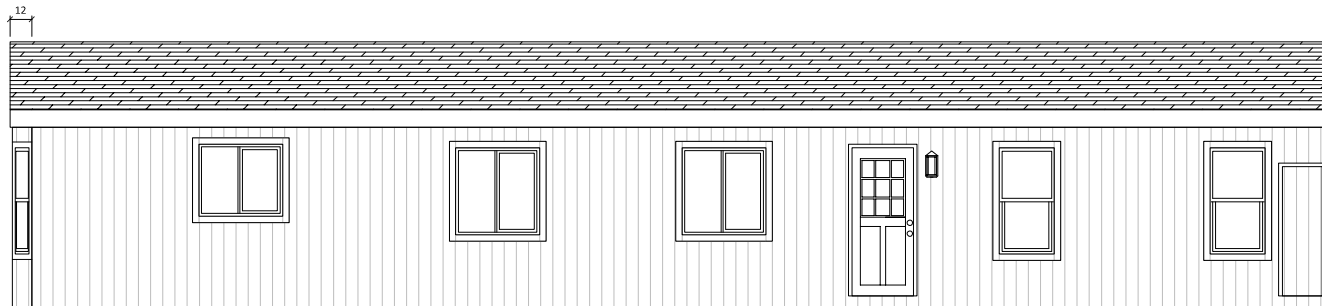

RIGHT

CUSTOMER: ----



DIVISION 31, P.O. BOX 670
SAN JACINTO, CA 92581
(951) 654-9321

REVISIONS

REVISION DATE:

DRAW DATE: 4-24-17

DRAWING TITLE:

EXTERIOR ELEVATIONS
6028-3BD-2BA

MODEL NO.

K734CT

MODEL REV. A

DAPIA REV. 0


SHEET NO.

AE-101

REF NO.

F-49C TRUSS
SK49C TRUSS

F-49C TRUSS
SK49C TRUSS

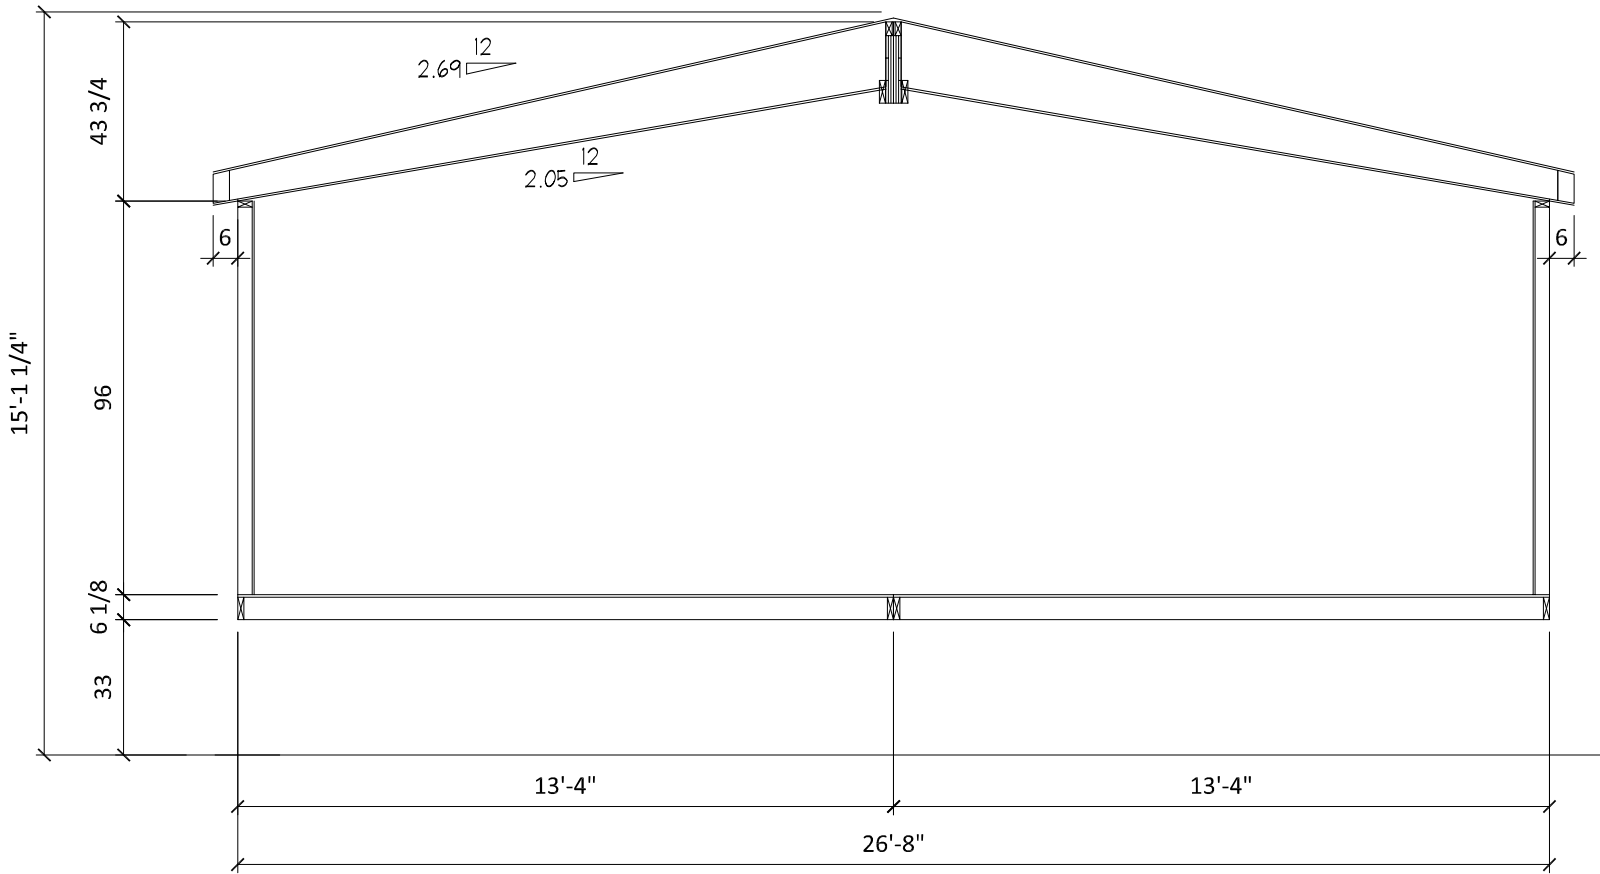

ALL DIMENSIONS ARE APPROXIMATE AND MAY NOT REFLECT THE TRUE WIDTH AND HEIGHT OF EACH UNIT. DIMENSIONS DO NOT INCLUDE SIDING, TRIM, EAVES, ROOF DRIP RAIL, HOSE BIBBS, FLUES, ETC.

UNIT DIMENSIONS ARE NOT TO BE USED AS SHIPPING DIMENSIONS.

CUSTOMER: ----



DIVISION 31, P.O. BOX 670
SAN JACINTO, CA 92581
(951) 654-9321

REVISIONS	

REVISION DATE:	
REVISION BY:	

DRAW DATE:	4-24-17
DRAWN BY:	DCS

DRAWING TITLE:	CROSS SECTION 6028-3BD-2BA
----------------	-------------------------------

MODEL NO.	K734CT
-----------	--------

MODEL REV.	A
DAPIA REV.	0

SHEET NO.	AS-101
REF NO.	---